





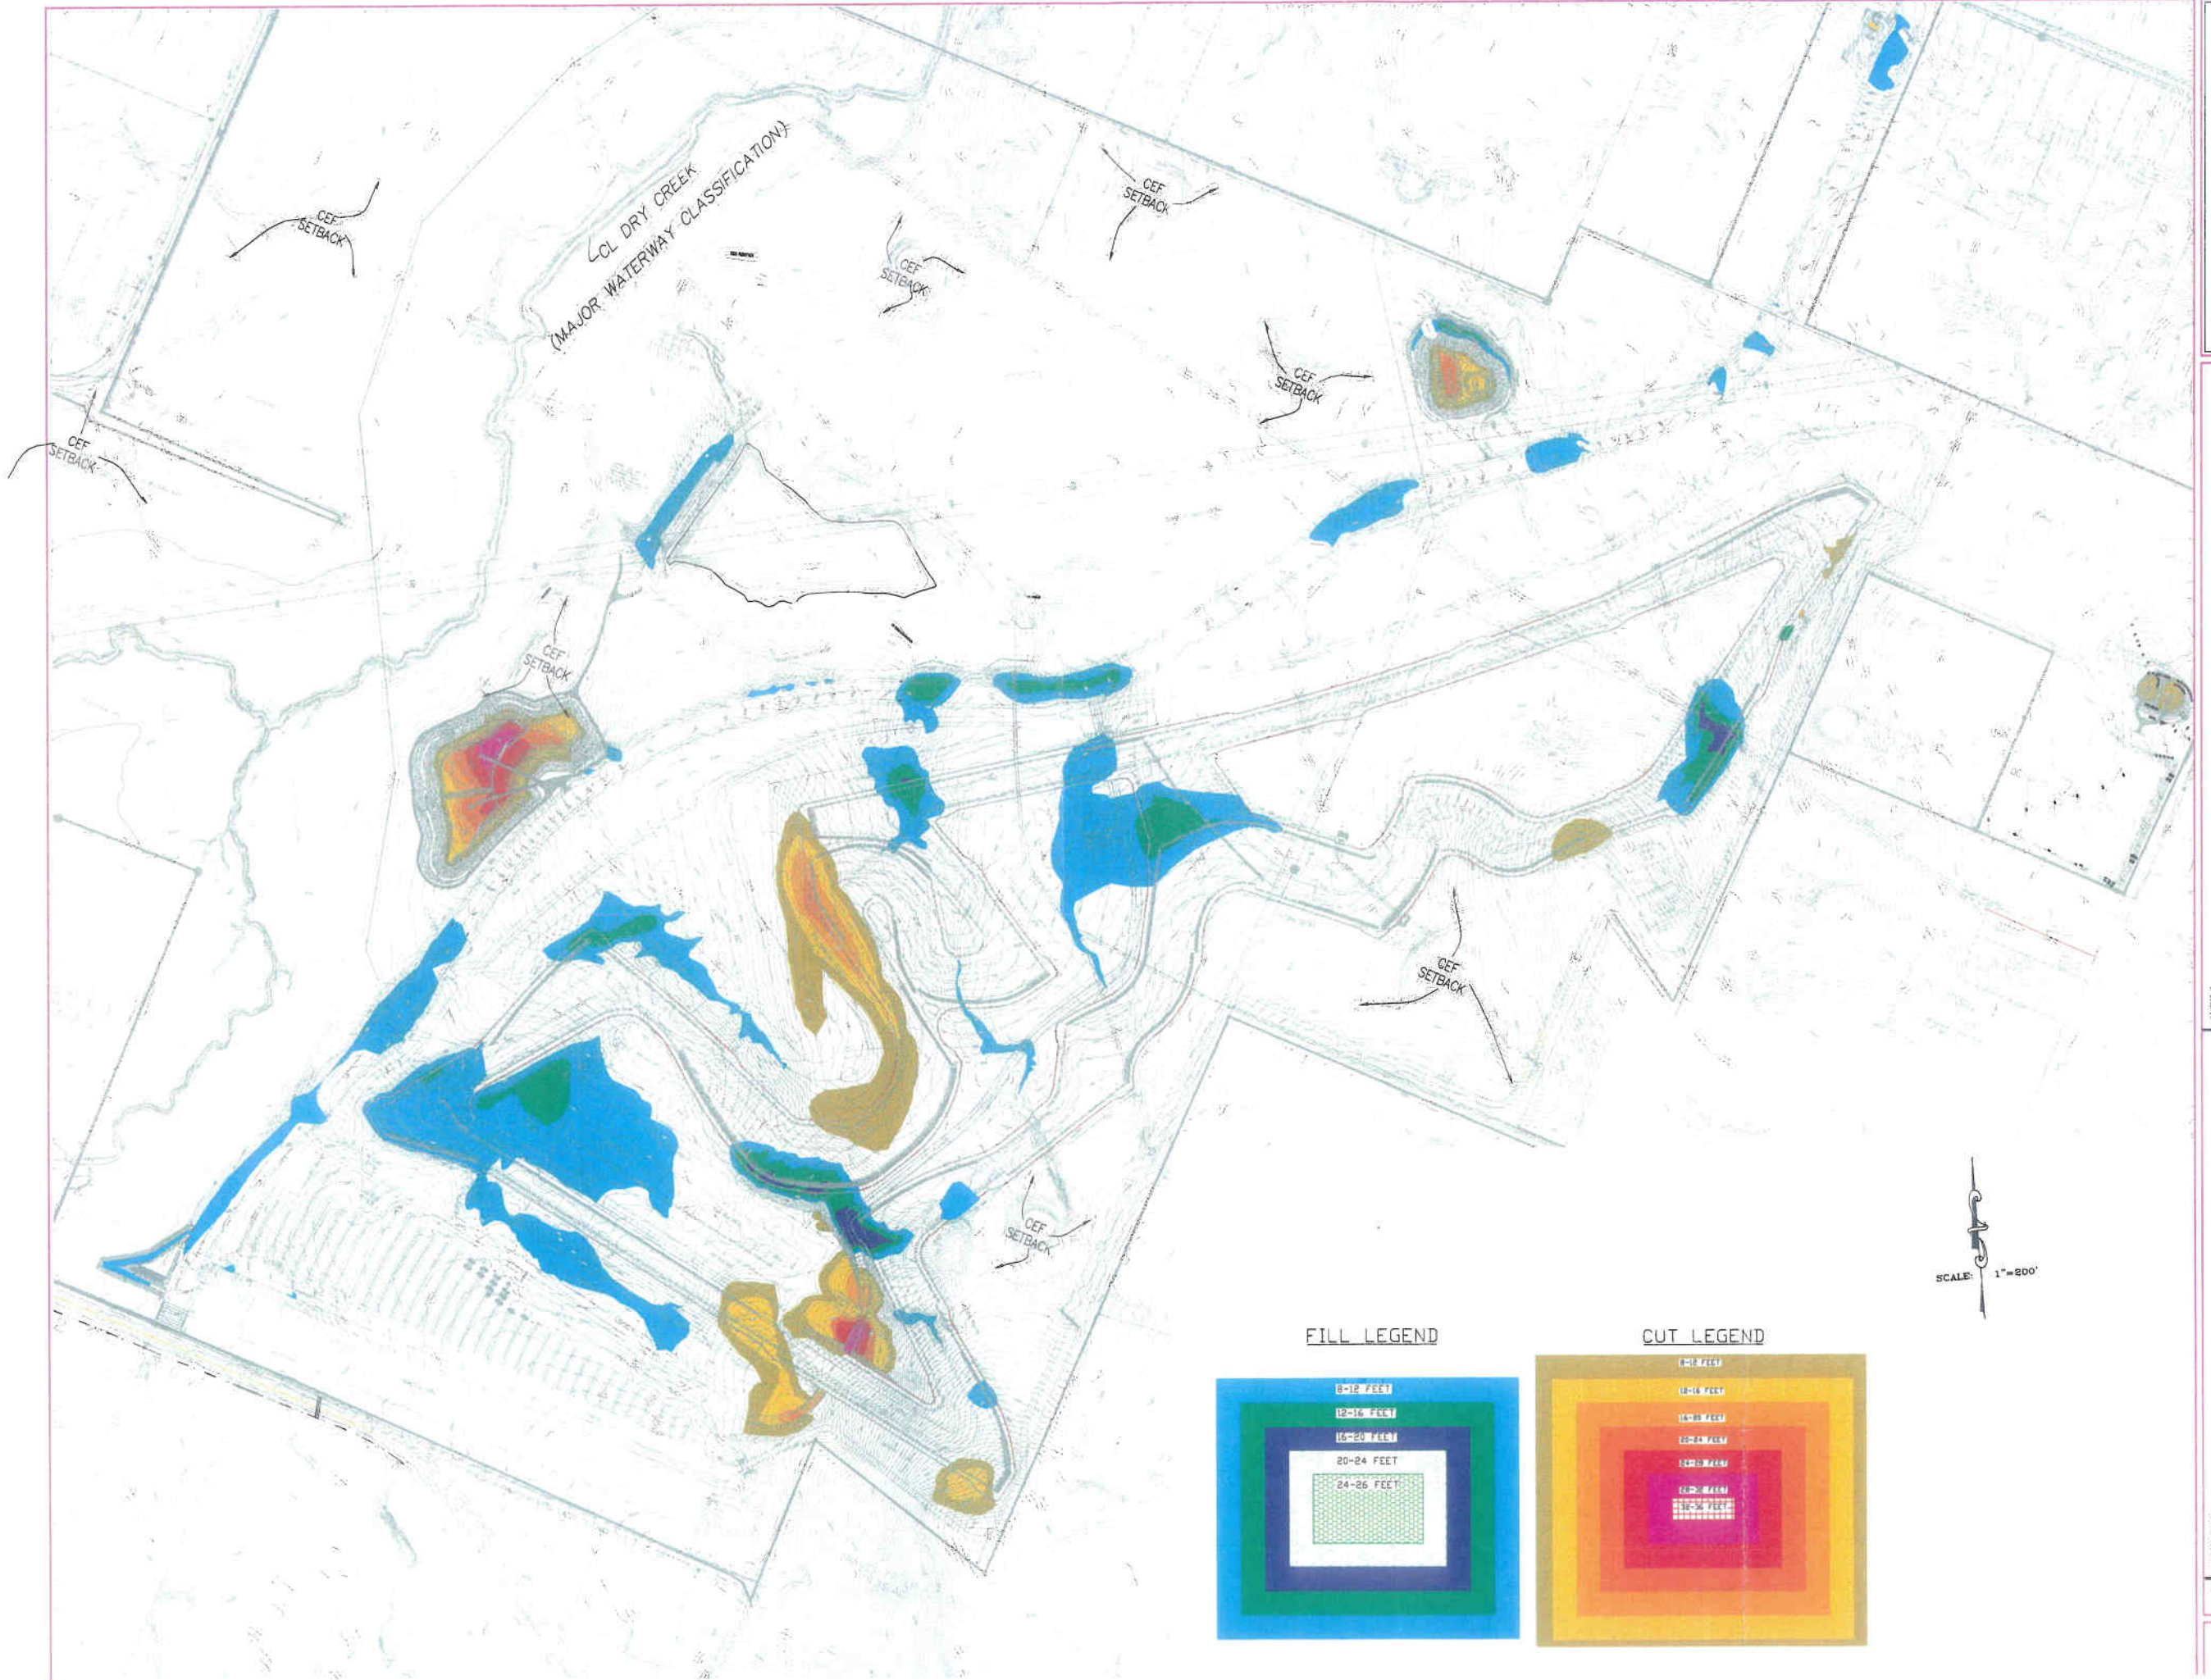

SCALE: 1"=400'

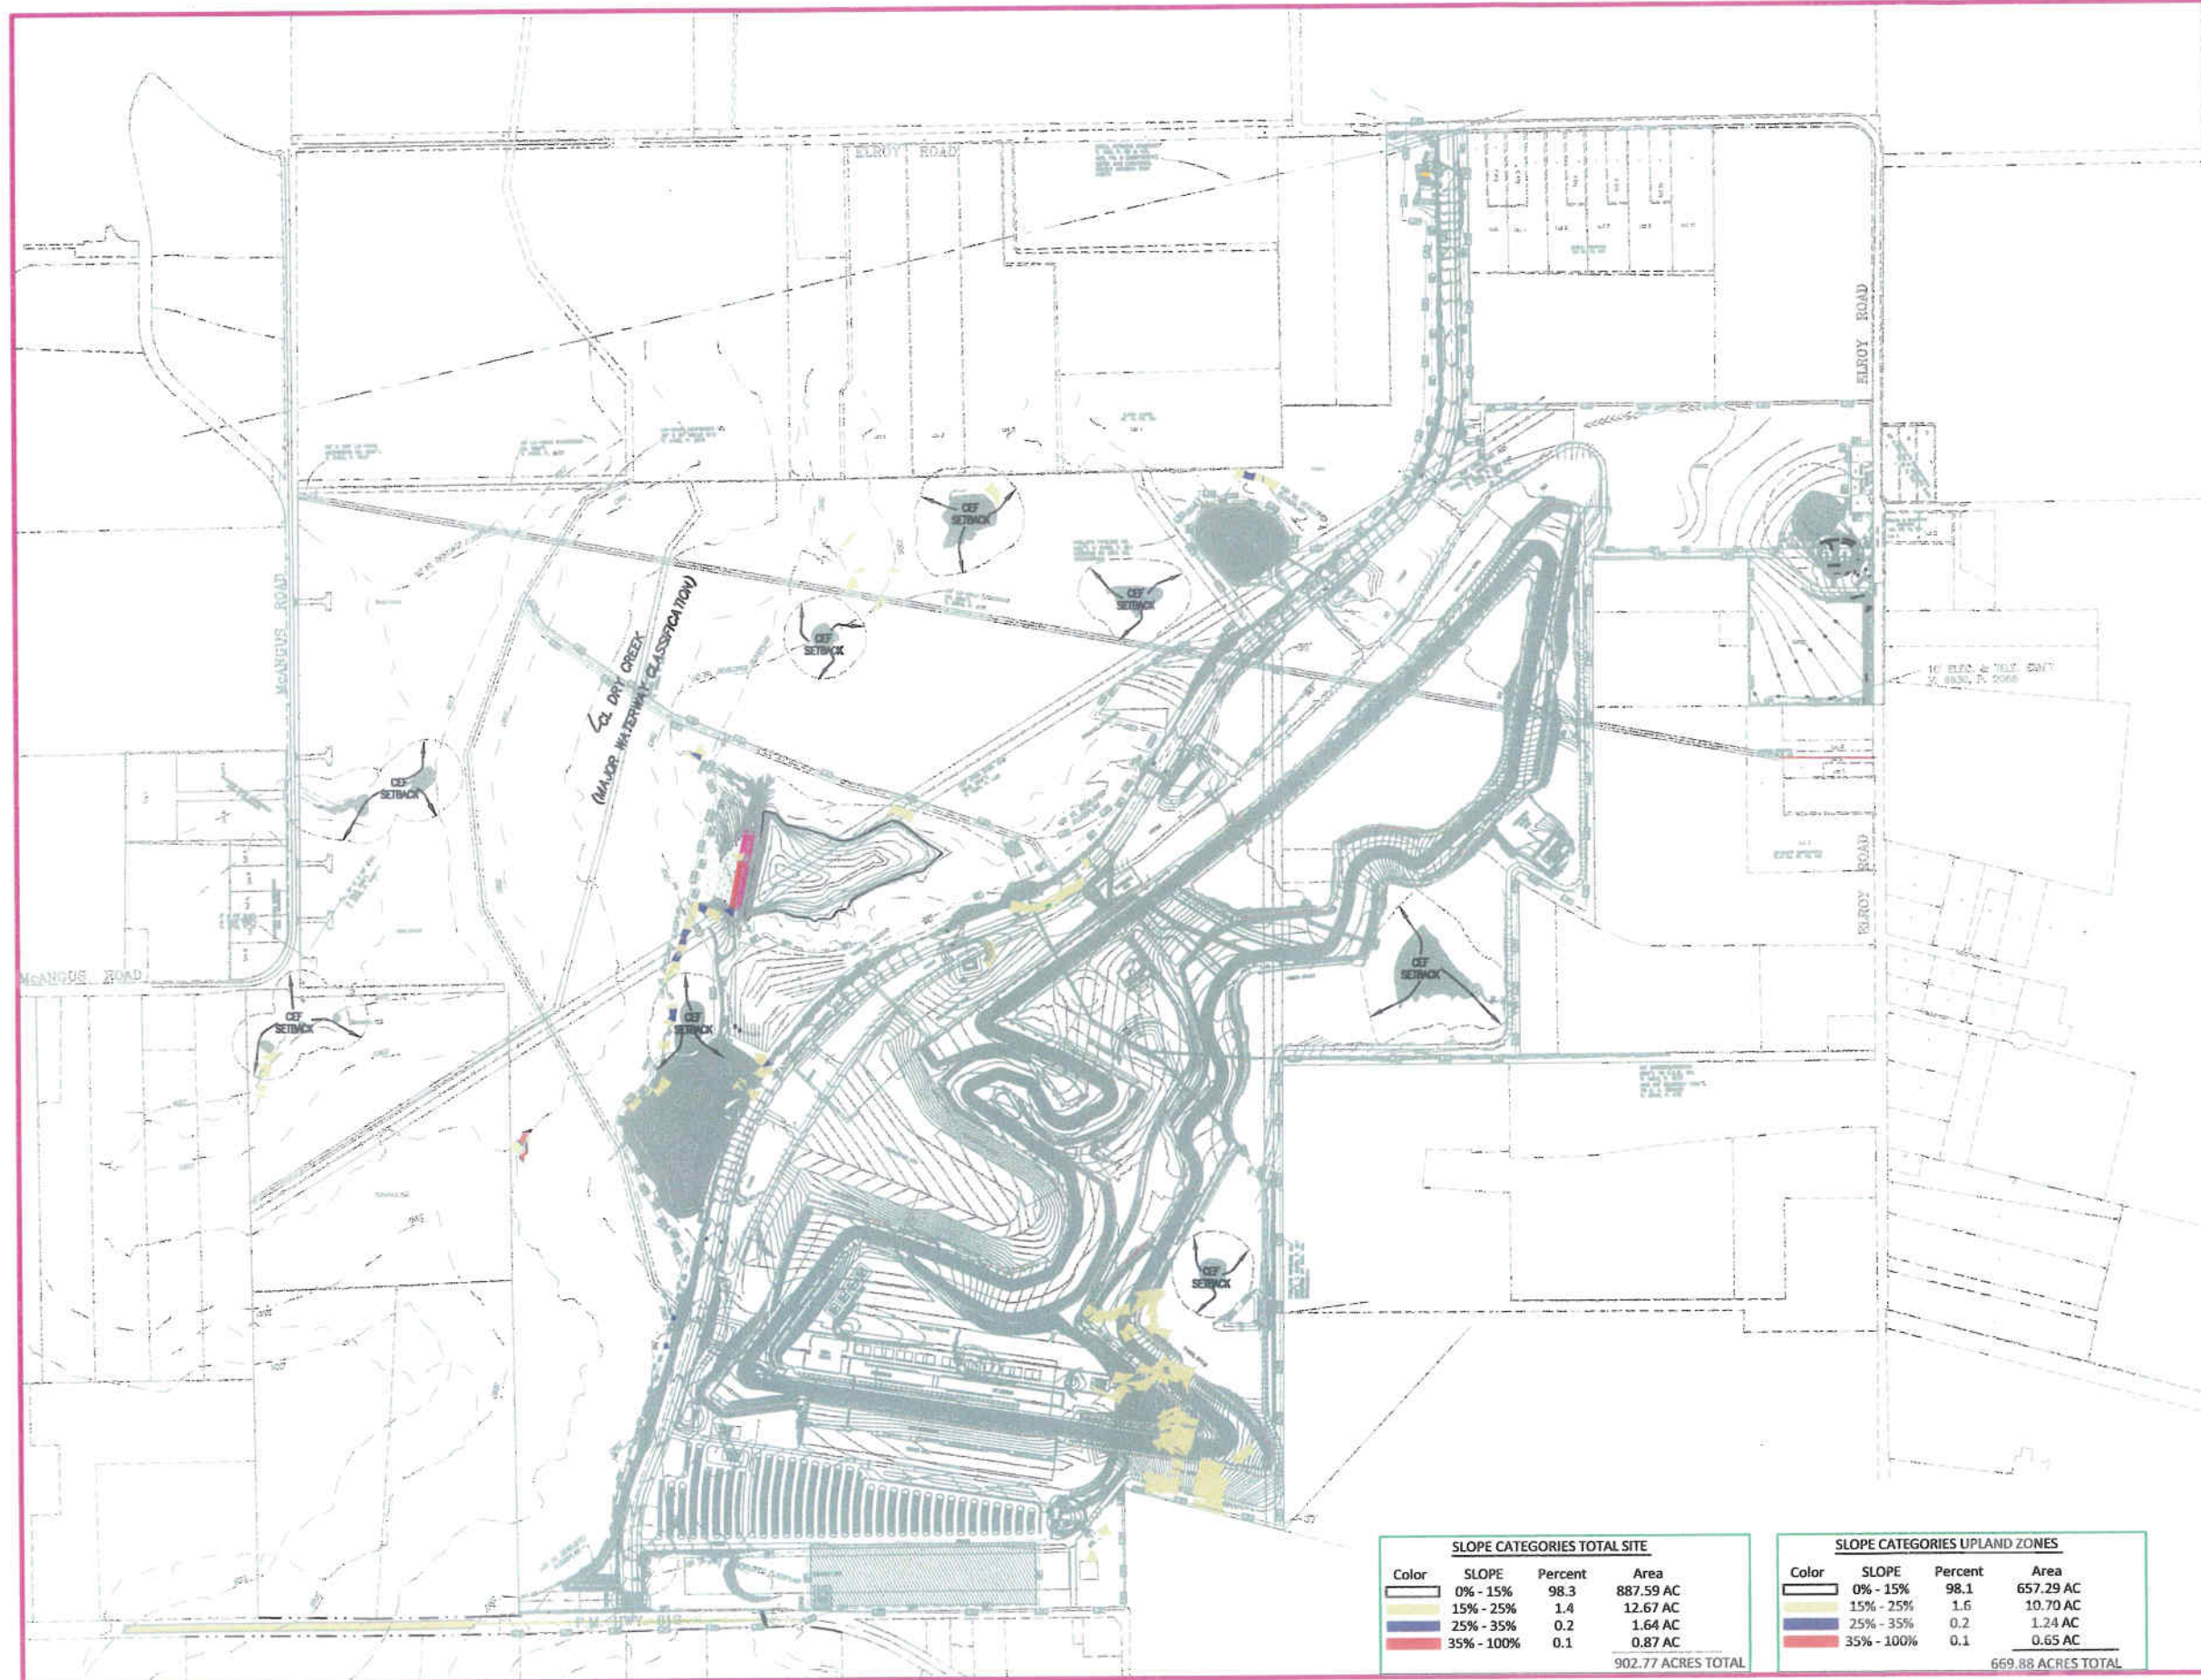

SLOPE CATEGORIES TOTAL SITE				
Color	SLOPE	Percent	Area	
White	0% - 15%	98.3	887.59 AC	
Yellow	15% - 25%	1.4	12.67 AC	
Blue	25% - 35%	0.2	1.64 AC	
Red	35% - 100%	0.1	0.87 AC	
				902.77 ACRES TOTAL

SLOPE CATEGORIES UPLAND ZONES				
Color	SLOPE	Percent	Area	
White	0% - 15%	98.1	657.29 AC	
Yellow	15% - 25%	1.6	10.70 AC	
Blue	25% - 35%	0.2	1.24 AC	
Red	35% - 100%	0.1	0.65 AC	
				669.88 ACRES TOTAL

SP-2010-0245.OID

JOB NAME FORMULA 1 UNITED STATES AUSTIN, TEXAS	PROJECT SITE GRADING, DRAINAGE, EROSION CONTROL AND WATER QUALITY/RETENTION IMPROVEMENTS	SHEET 1 OF 1	DESIGNED BY:	DATE
			CEB	AUGUST 2010
			DRAWN BY:	CEB
OVERALL SLOPE MAP		CEBD Carlson, Brumage & Doering, Inc. Civil Engineering 1501 West William Canyon Austin, Texas 78769 Phone No. 512-285-5160 • Fax No. 512-285-5165		