

## NORTH ELEVATION


SCALE: 1/8"=1'-0"

4

## EAST ELEVATION

SCALE: 1/8"=1'-0"

3

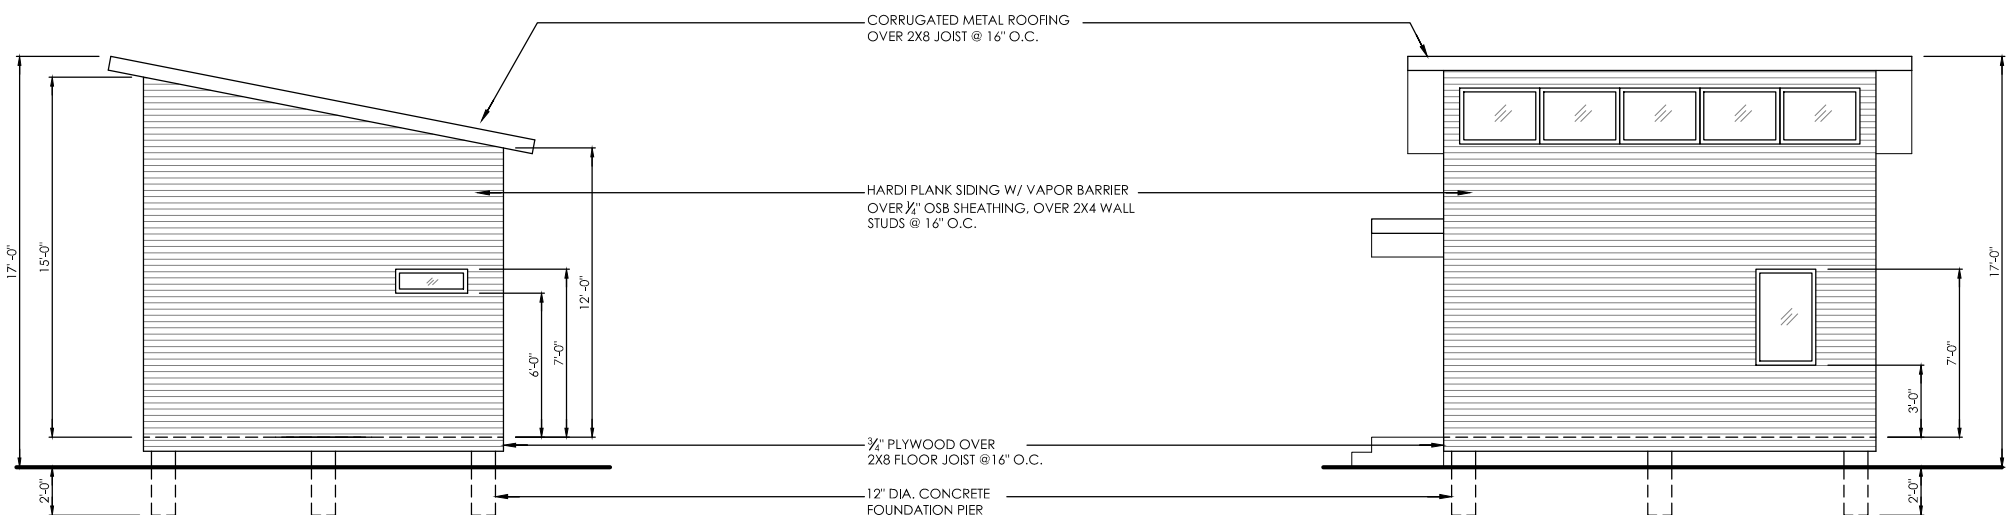

## SOUTH ELEVATION

SCALE: 1/8"=1'-0"

2

## WEST ELEVATION

SCALE: 1/8"=1'-0"

1

# East Austin Guest House

Property Address  
1148 Northwestern Ave.  
Austin, TX 78702

Owner  
Sarah Harris  
512.435.7775

Project Designer  
Joseph D. Burton  
214.886.6549  
smash.arc@gmail.com

This drawing is the property of the "Owner", and is not to be reproduced or copied in whole or in part. It is not to be used on any other project and is to be returned upon request.

Issued for  
Planning

DATE SCALE  
12/03/2011 SEE DRAWING

SHEET NUMBER  
A03

SHEET TITLE  
EXTERIOR  
ELEVATIONS