



SCALE 1/16" = 1'

 

KAREN AVENUE

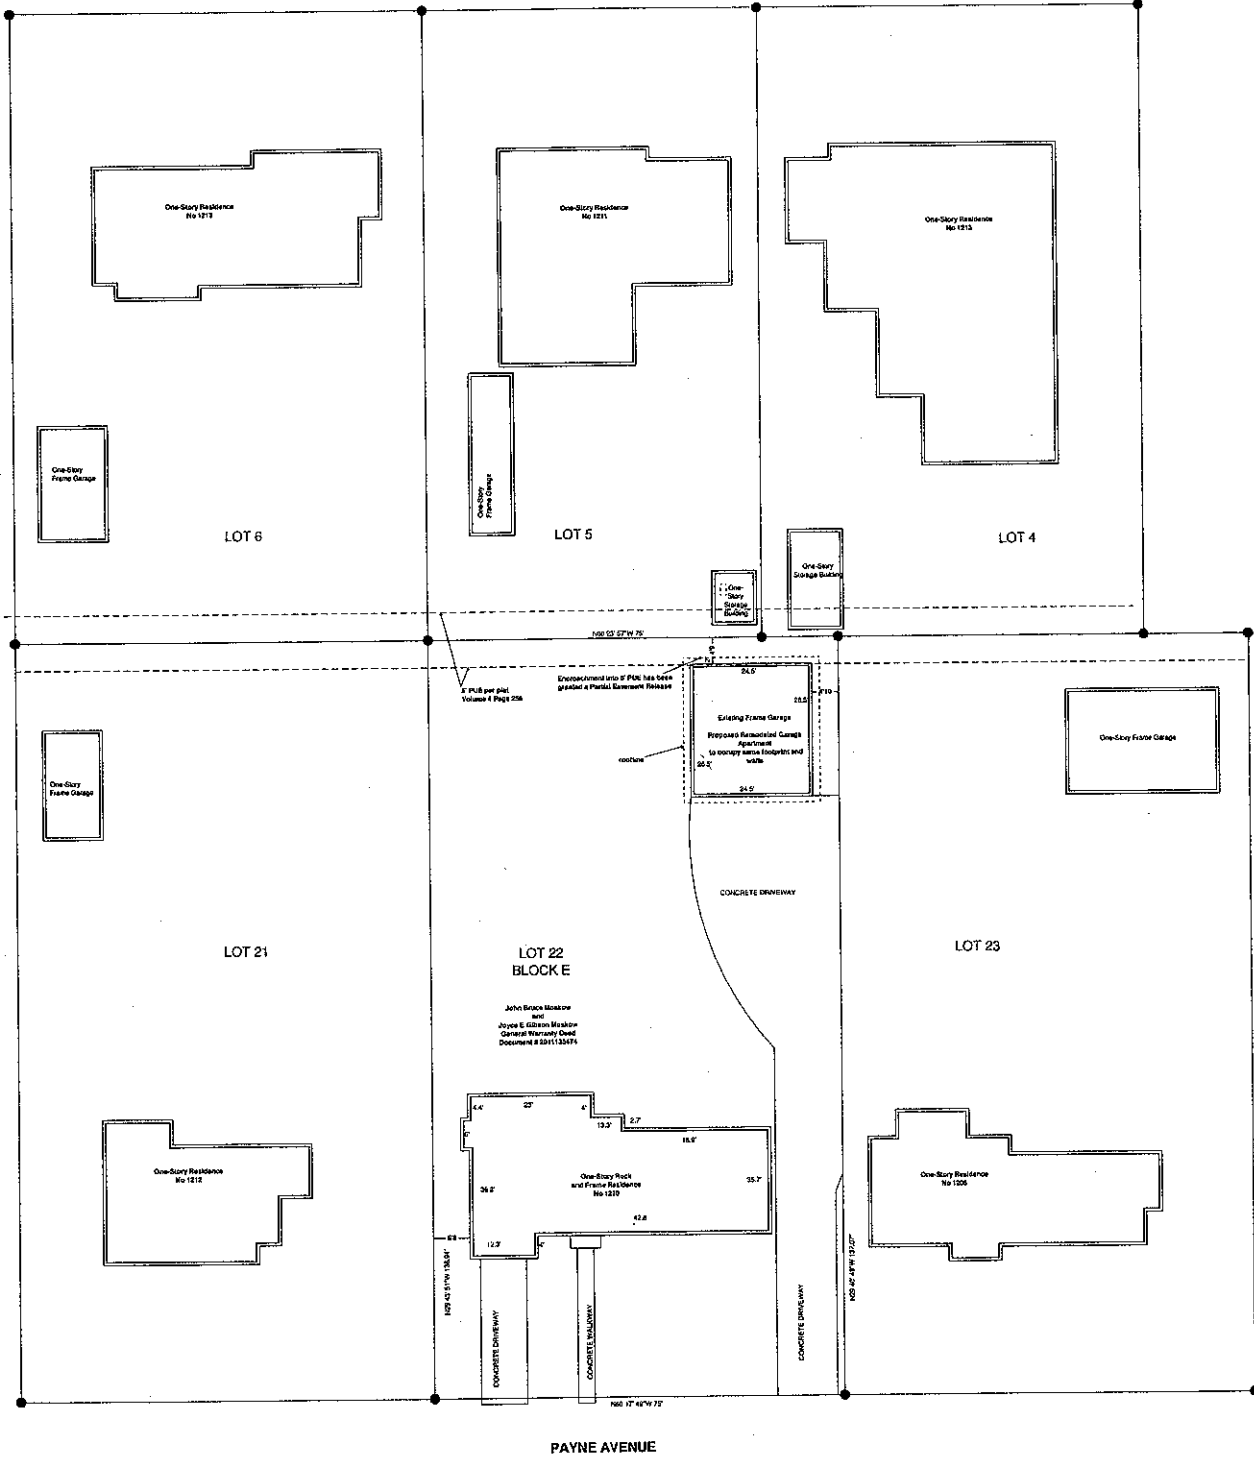

PAYNE AVENUE

SITE PLAN
 for
1210 Payne Avenue
Viol et Crown Heights
Section One
Volume 4 page 256

Heritage Werks LLC
 7301 Burnet Rd
 Ste. 102-276
 Austin, TX 78757

C15-2012-0022
1210 PAYNE AVE.