


1
A3.0

West Elevation - Demolition


SCALE: 1/8" = 1'-0"

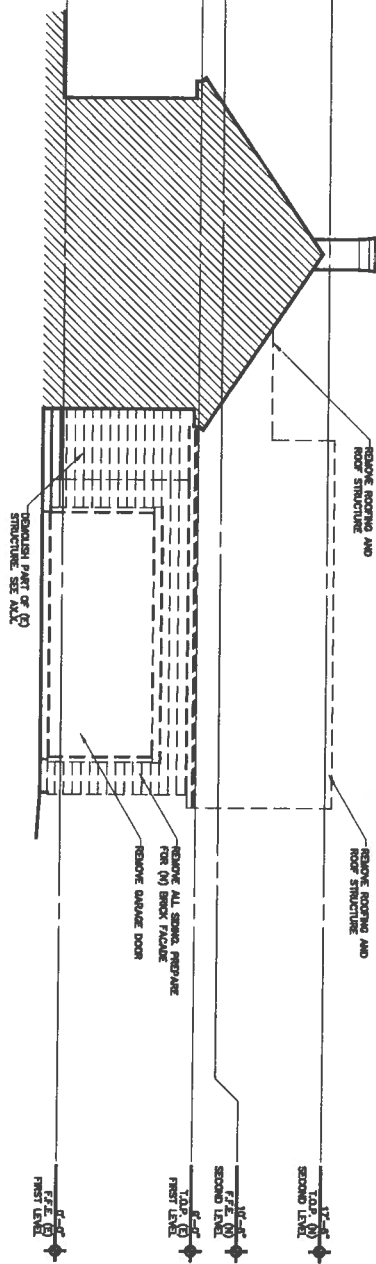

2
A3.0

West Elevation - New Work

SCALE: 1/8" = 1'-0"

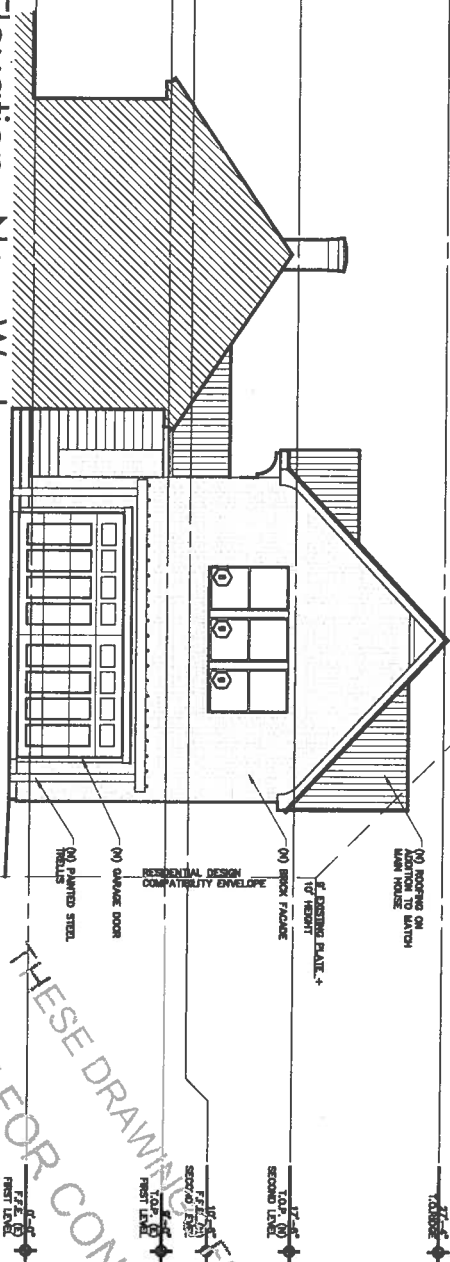


THESE DRAWINGS FOR INTERIM USE ONLY
NOT FOR CONSTRUCTION

Harris Blvd Garage Addition 2406 Harris Blvd. Austin, Texas 78703 Urban Jobe Architecture, p.l.l.c.	
Issue 03/22/12 Cons. Review	Revised and Resubmitted for review and approval of the City of Austin for the project.
A3.0	
Elevations	
Sheet	

1
A3.1

North Elevation - Demolition


SCALE: 1/8" = 1'-0"

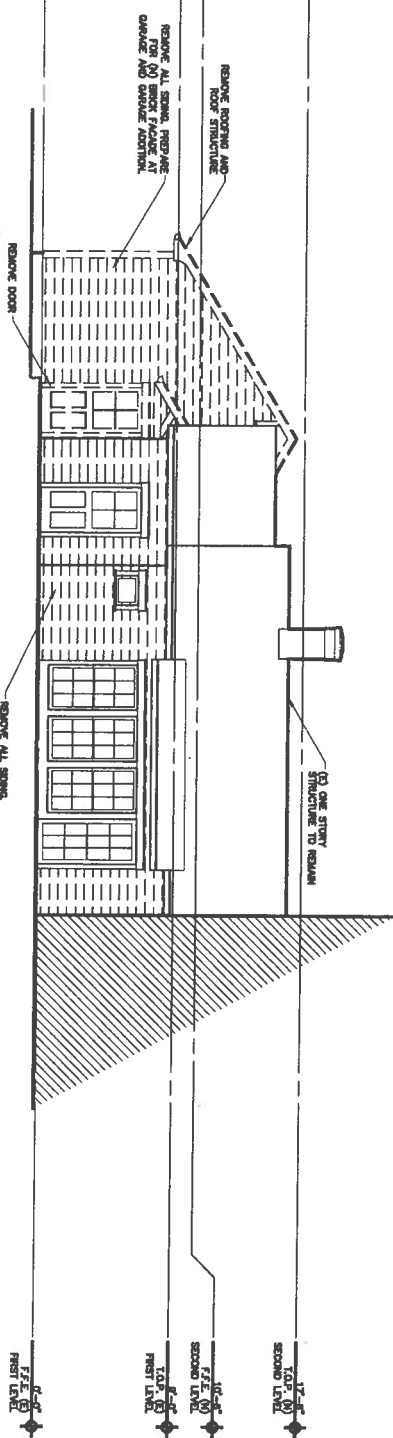

2
A3.1


North Elevation - New Work

SCALE: 1/8" = 1'-0"

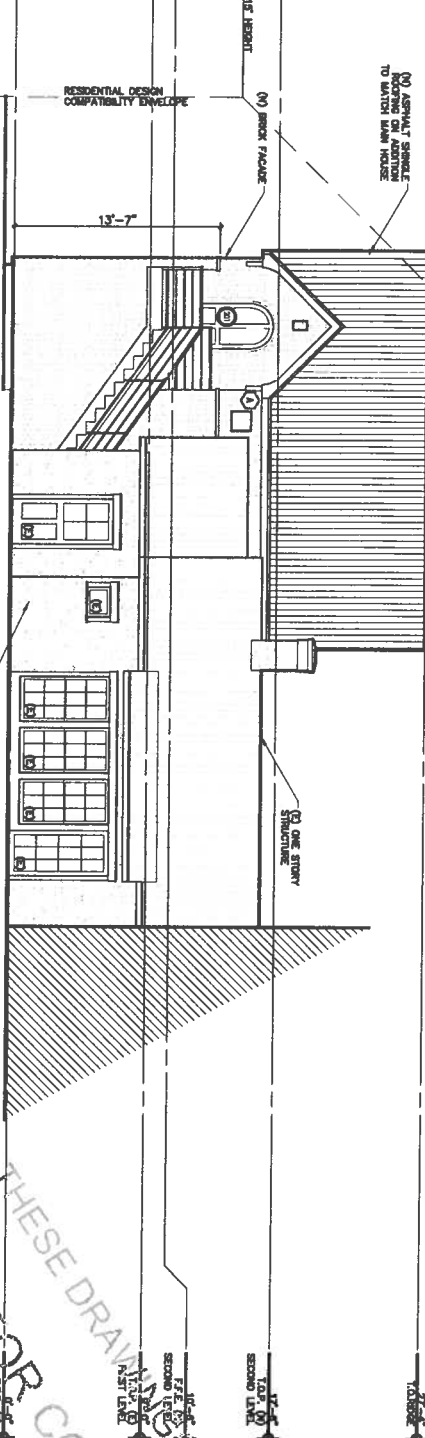


NOT FOR CONSTRUCTION
THESE DRAWINGS FOR INTERIM USE ONLY

Harris Blvd Garage Addition 2406 Harris Blvd. Austin, Texas 78703 Urban Jobe Architecture, p.l.l.c.	Issue 03/22/12 Cont. Review	Ref: North Sheet A3.1 Elevations	14. Any other and other material appearing herein shall be the property of the architect and shall remain his confidential property and shall not be reproduced or used in any other project without the written consent of the architect.
--	---	---	---

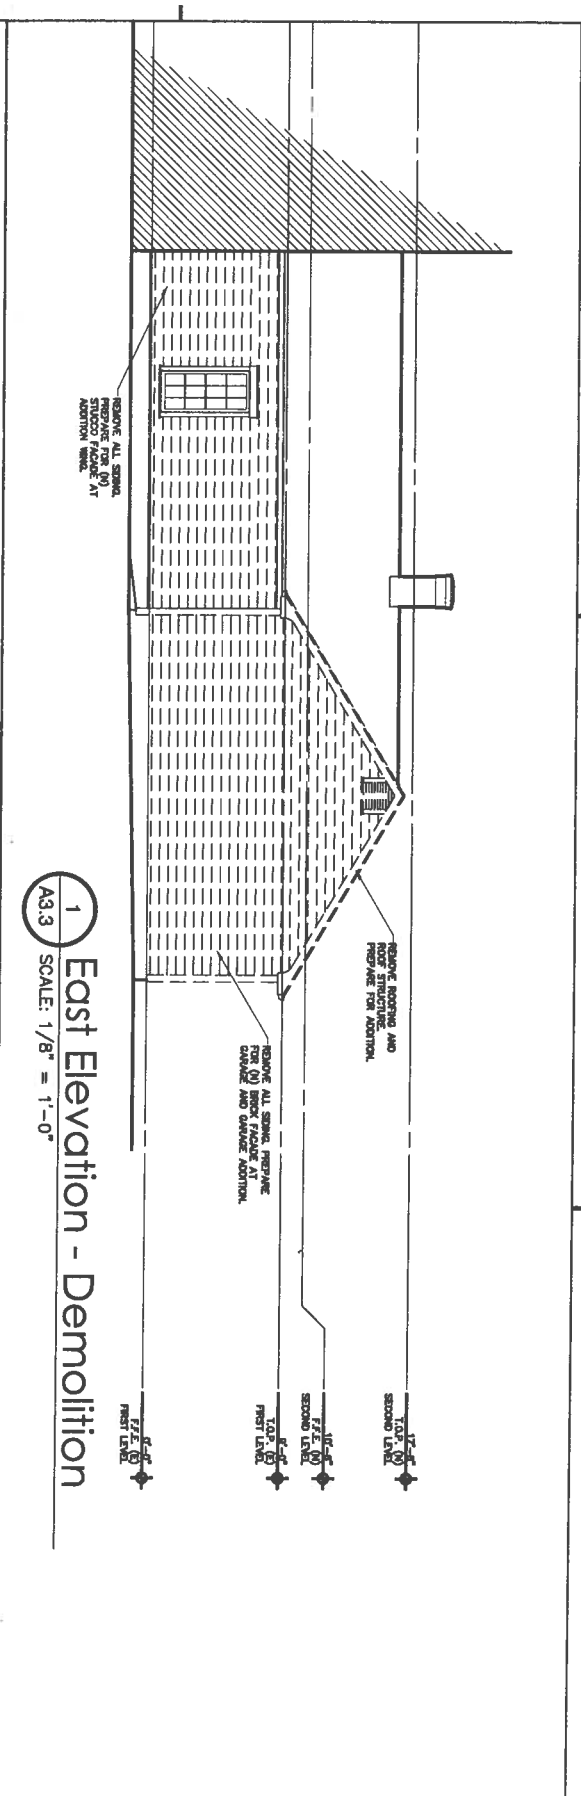

1 East Elevation - Demolition
A3.3 SCALE: 1/8" = 1'-0"

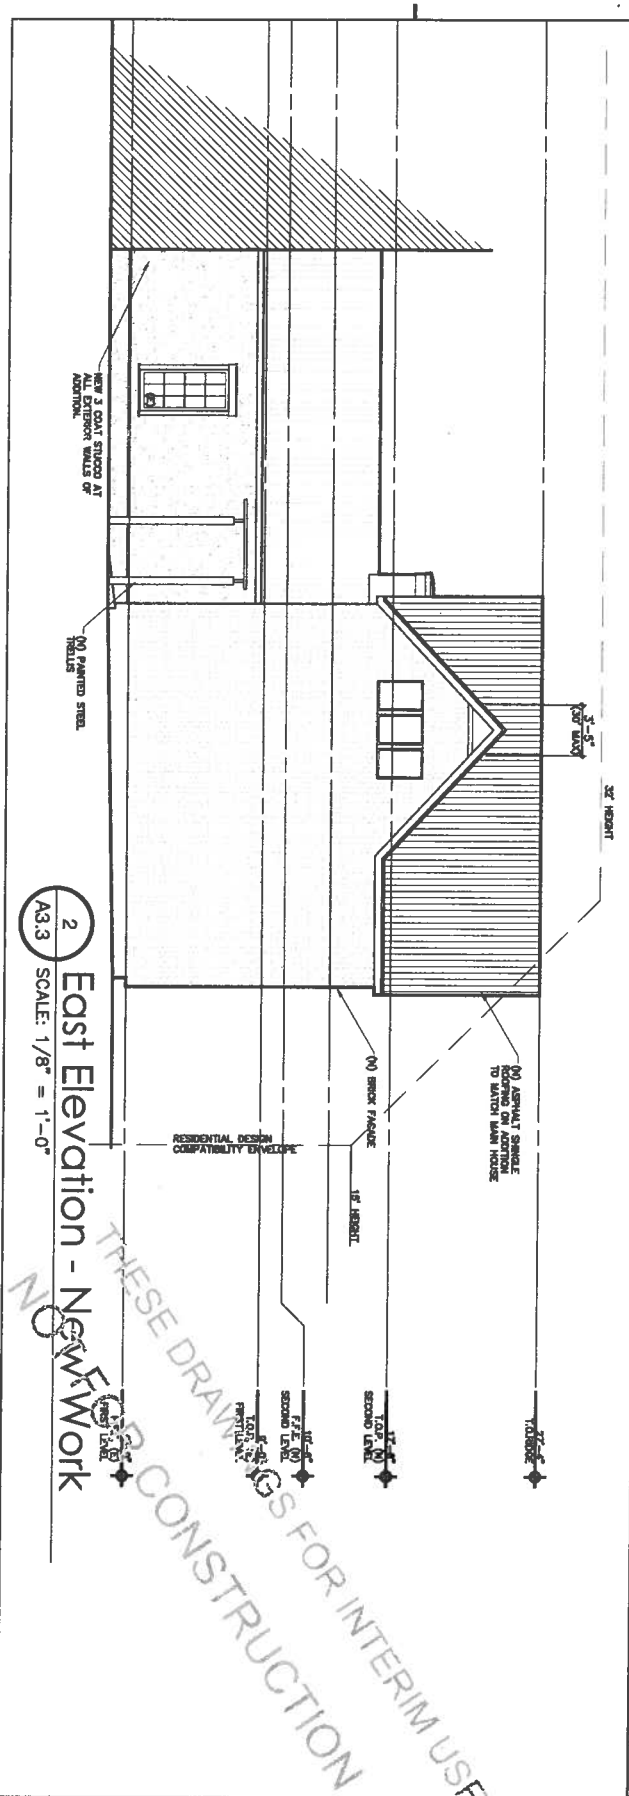


2 East Elevation - New Work
A3.3 SCALE: 1/8" = 1'-0"

Harris Blvd Garage Addition 2406 Harris Blvd. Austin, Texas 78703 Urban Jobe Architecture, p.l.l.c.	
Issue 03/22/12 Content Review	Elevations North
A3.3	Sheet

1 South Elev
A3.2 SCALE: 1/8" = 1'-0"

A3.2 SCALE: 1/8" = 1'-0"

 

32 HEIGHT

5-3

(N) ASPHALT SHINGLE-ROOFING ON ADDITION TO MATCH MAIN HOUSE

6" DRIVING PLATE +
10" HEIGHT

RESIDENTIAL DESIGN
COMPATIBILITY ENVELOPE

South Elevation - New Work

A3.2 SCALE: 1/8" = 1'-0"

[illegible]

Urban Jobe Architecture, p.l.l.c.

03/22/12

Const Review

Elevations

Ref.
North


Street

A 3.2


All drawings and written material appearing herein constitutes original and unpublished work of the architect and may not be duplicated, used or disclosed without the written consent of the architect.



FIXED GLAD WINDOW
PAINT GRADE WOOD AT
INTERIOR - DOUBLE
GLAZED LOW E
QUANTITY: 1

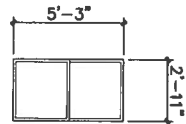


DOUBLE HUNG CLAD WINDOW
PAINT GRADE WOOD AT
INTERIOR - DOUBLE
GLAZED LOW E
QUANTITY: 3
THIS IS AN EGRESS WINDOW -
MUST MEET ALL EGRESS
REQUIREMENTS

 


FIXED CLAD WINDOW
PAINT GRADE WOOD AT
INTERIOR - DOUBLE
GLAZED LOW E
QUANTITY: 4


NOT USED

 

EXTERIOR
PANELED WOOD DOOR
STAIN GRADE
QUANTITY: 1

 

INTERIOR
PANELED WOOD DOOR
STAIN GRADE
QUANTITY: 1

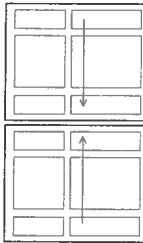

INTERIOR
PANELED WOOD DOORS
STAIN GRADE
QUANTITY: 1

[illegible][illegible]