



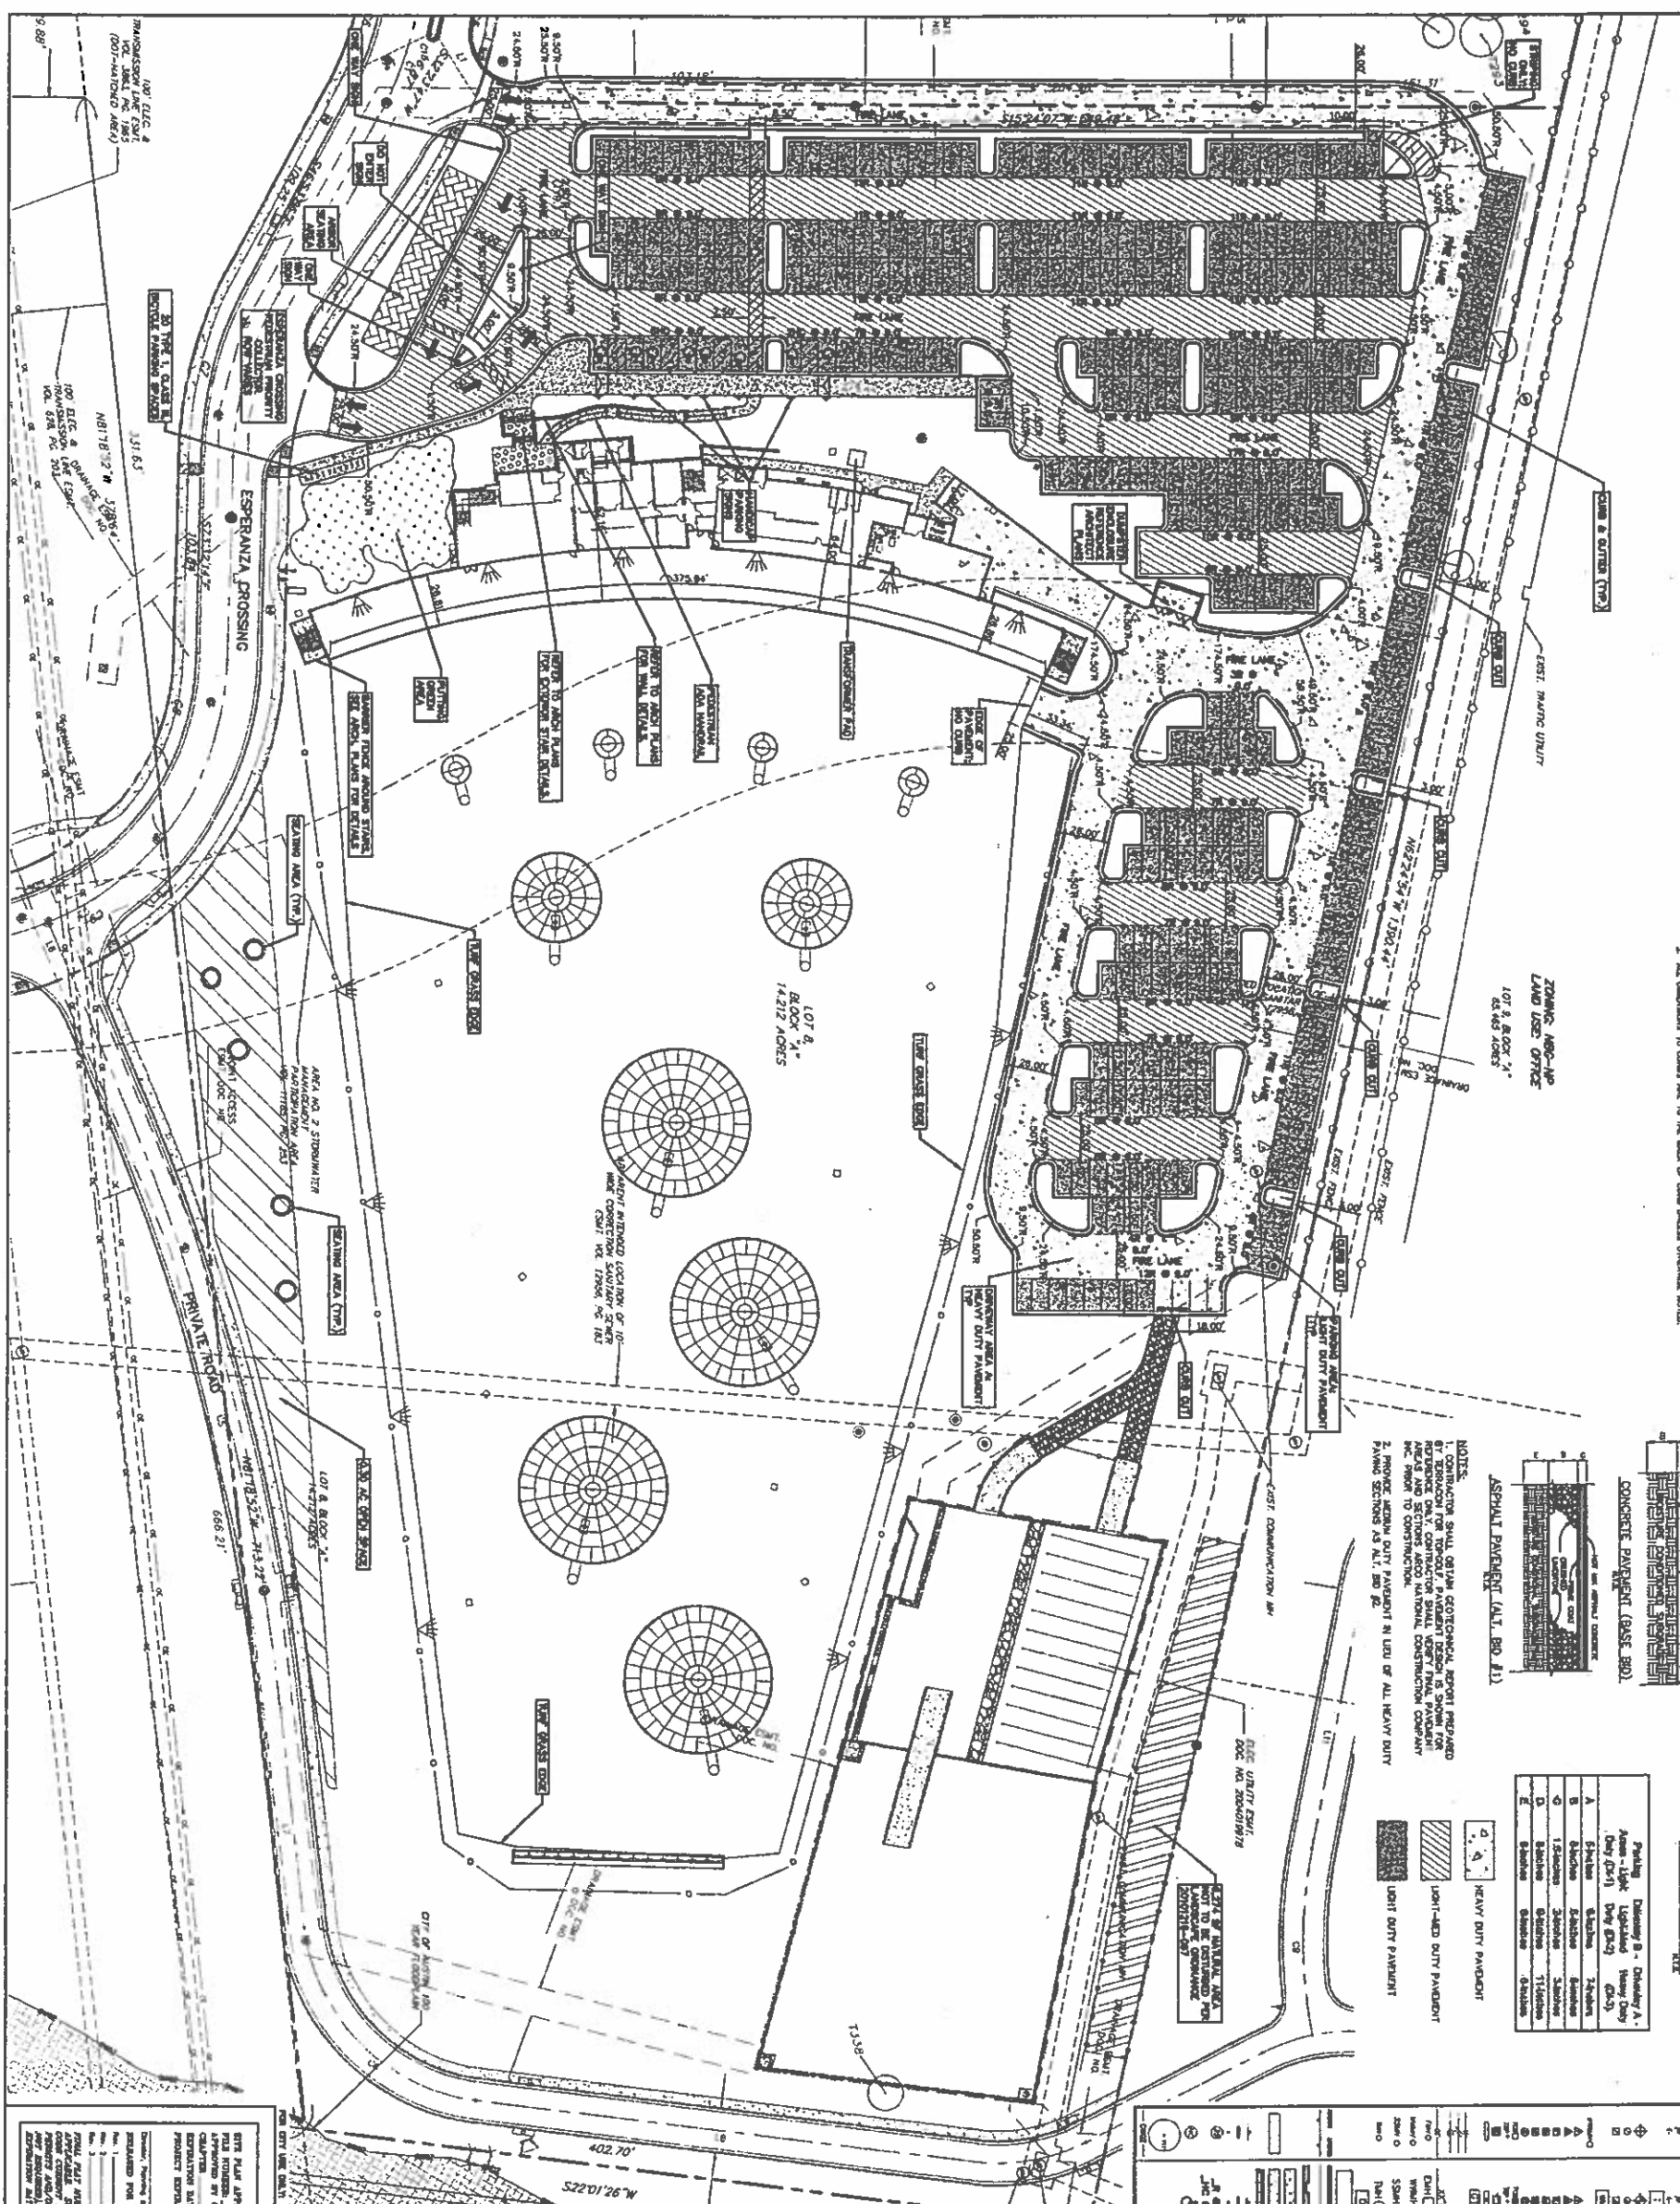

NOTES
1. ALL PAVED AREAS SHALL BE TO THE BACK OF THE CURB UNLESS OTHERWISE NOTED.
2. ALL DIMENSIONS TO CENTER LINE UNLESS OTHERWISE NOTED.

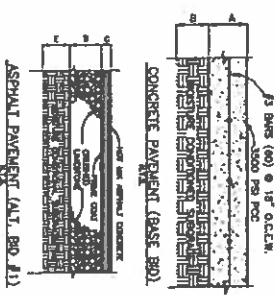

Material	Quantity	Unit
Asphalt	100.00	CY
Concrete	100.00	CY
Gravel	100.00	CY
Sand	100.00	CY
Water	100.00	CY
Electric	100.00	CY
Gas	100.00	CY
Other	100.00	CY

NOTES
1. CONTRACTOR SHALL OBTAIN GEOTECHNICAL REPORT PREPARED BY TERRACON FOR TOPGOLF PAVING DESIGN IS SHOWN FOR AREAS AND SECTIONS ALSO NATIONAL CONSTRUCTION COMPANY INC. PRIOR TO CONSTRUCTION.
2. PROVIDE WEIGH DUTY PAVEMENT IN LIEU OF ALL HEAVY DUTY PAVEMENT SECTIONS AS A.L. 100.00.

Legend	Symbol	Description
Asphalt	100.00	Asphalt
Concrete	100.00	Concrete
Gravel	100.00	Gravel
Sand	100.00	Sand
Water	100.00	Water
Electric	100.00	Electric
Gas	100.00	Gas
Other	100.00	Other


CONCRETE PAVING NOTES
1. CONCRETE JOINTS SHALL BE SPACED AT 12' FOR ALL AREAS.
2. CONCRETE JOINTS SHALL BE CUT TO A DEPTH OF 1/2" BELOW THE FINISH SURFACE.
3. CONCRETE JOINTS SHALL BE SPACED AT 12' FOR ALL AREAS.
4. ALL CONCRETE JOINTS SHALL BE SPACED AT 12' FOR ALL AREAS.

ACCESSIBILITY NOTES
1. ALL AREAS SHALL BE ACCESSIBLE TO ALL PEOPLE.
2. ALL AREAS SHALL BE ACCESSIBLE TO ALL PEOPLE.
3. ALL AREAS SHALL BE ACCESSIBLE TO ALL PEOPLE.
4. ALL AREAS SHALL BE ACCESSIBLE TO ALL PEOPLE.

DATE: 1/7/12
DRAWN BY: SC/LB
DESIGNED BY: CBL
REVIEWED BY: JRN
PROJECT NO.: 109777-10001

TOPGOLF USA, INC AUSTIN, TEXAS
11301 BURNET RD.
ARCO/MURRAY NATIONAL
CONSTRUCTION COMPANY

SITE & PAVING PLAN

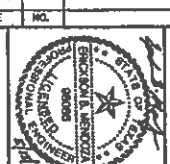

Bury+Partners
221 West 26th Street, Suite 600
Austin, Texas 78701
Tel: (512) 522-0611 Fax: (512) 522-0225
Bury+Partners, Inc. © Copyright 2012