


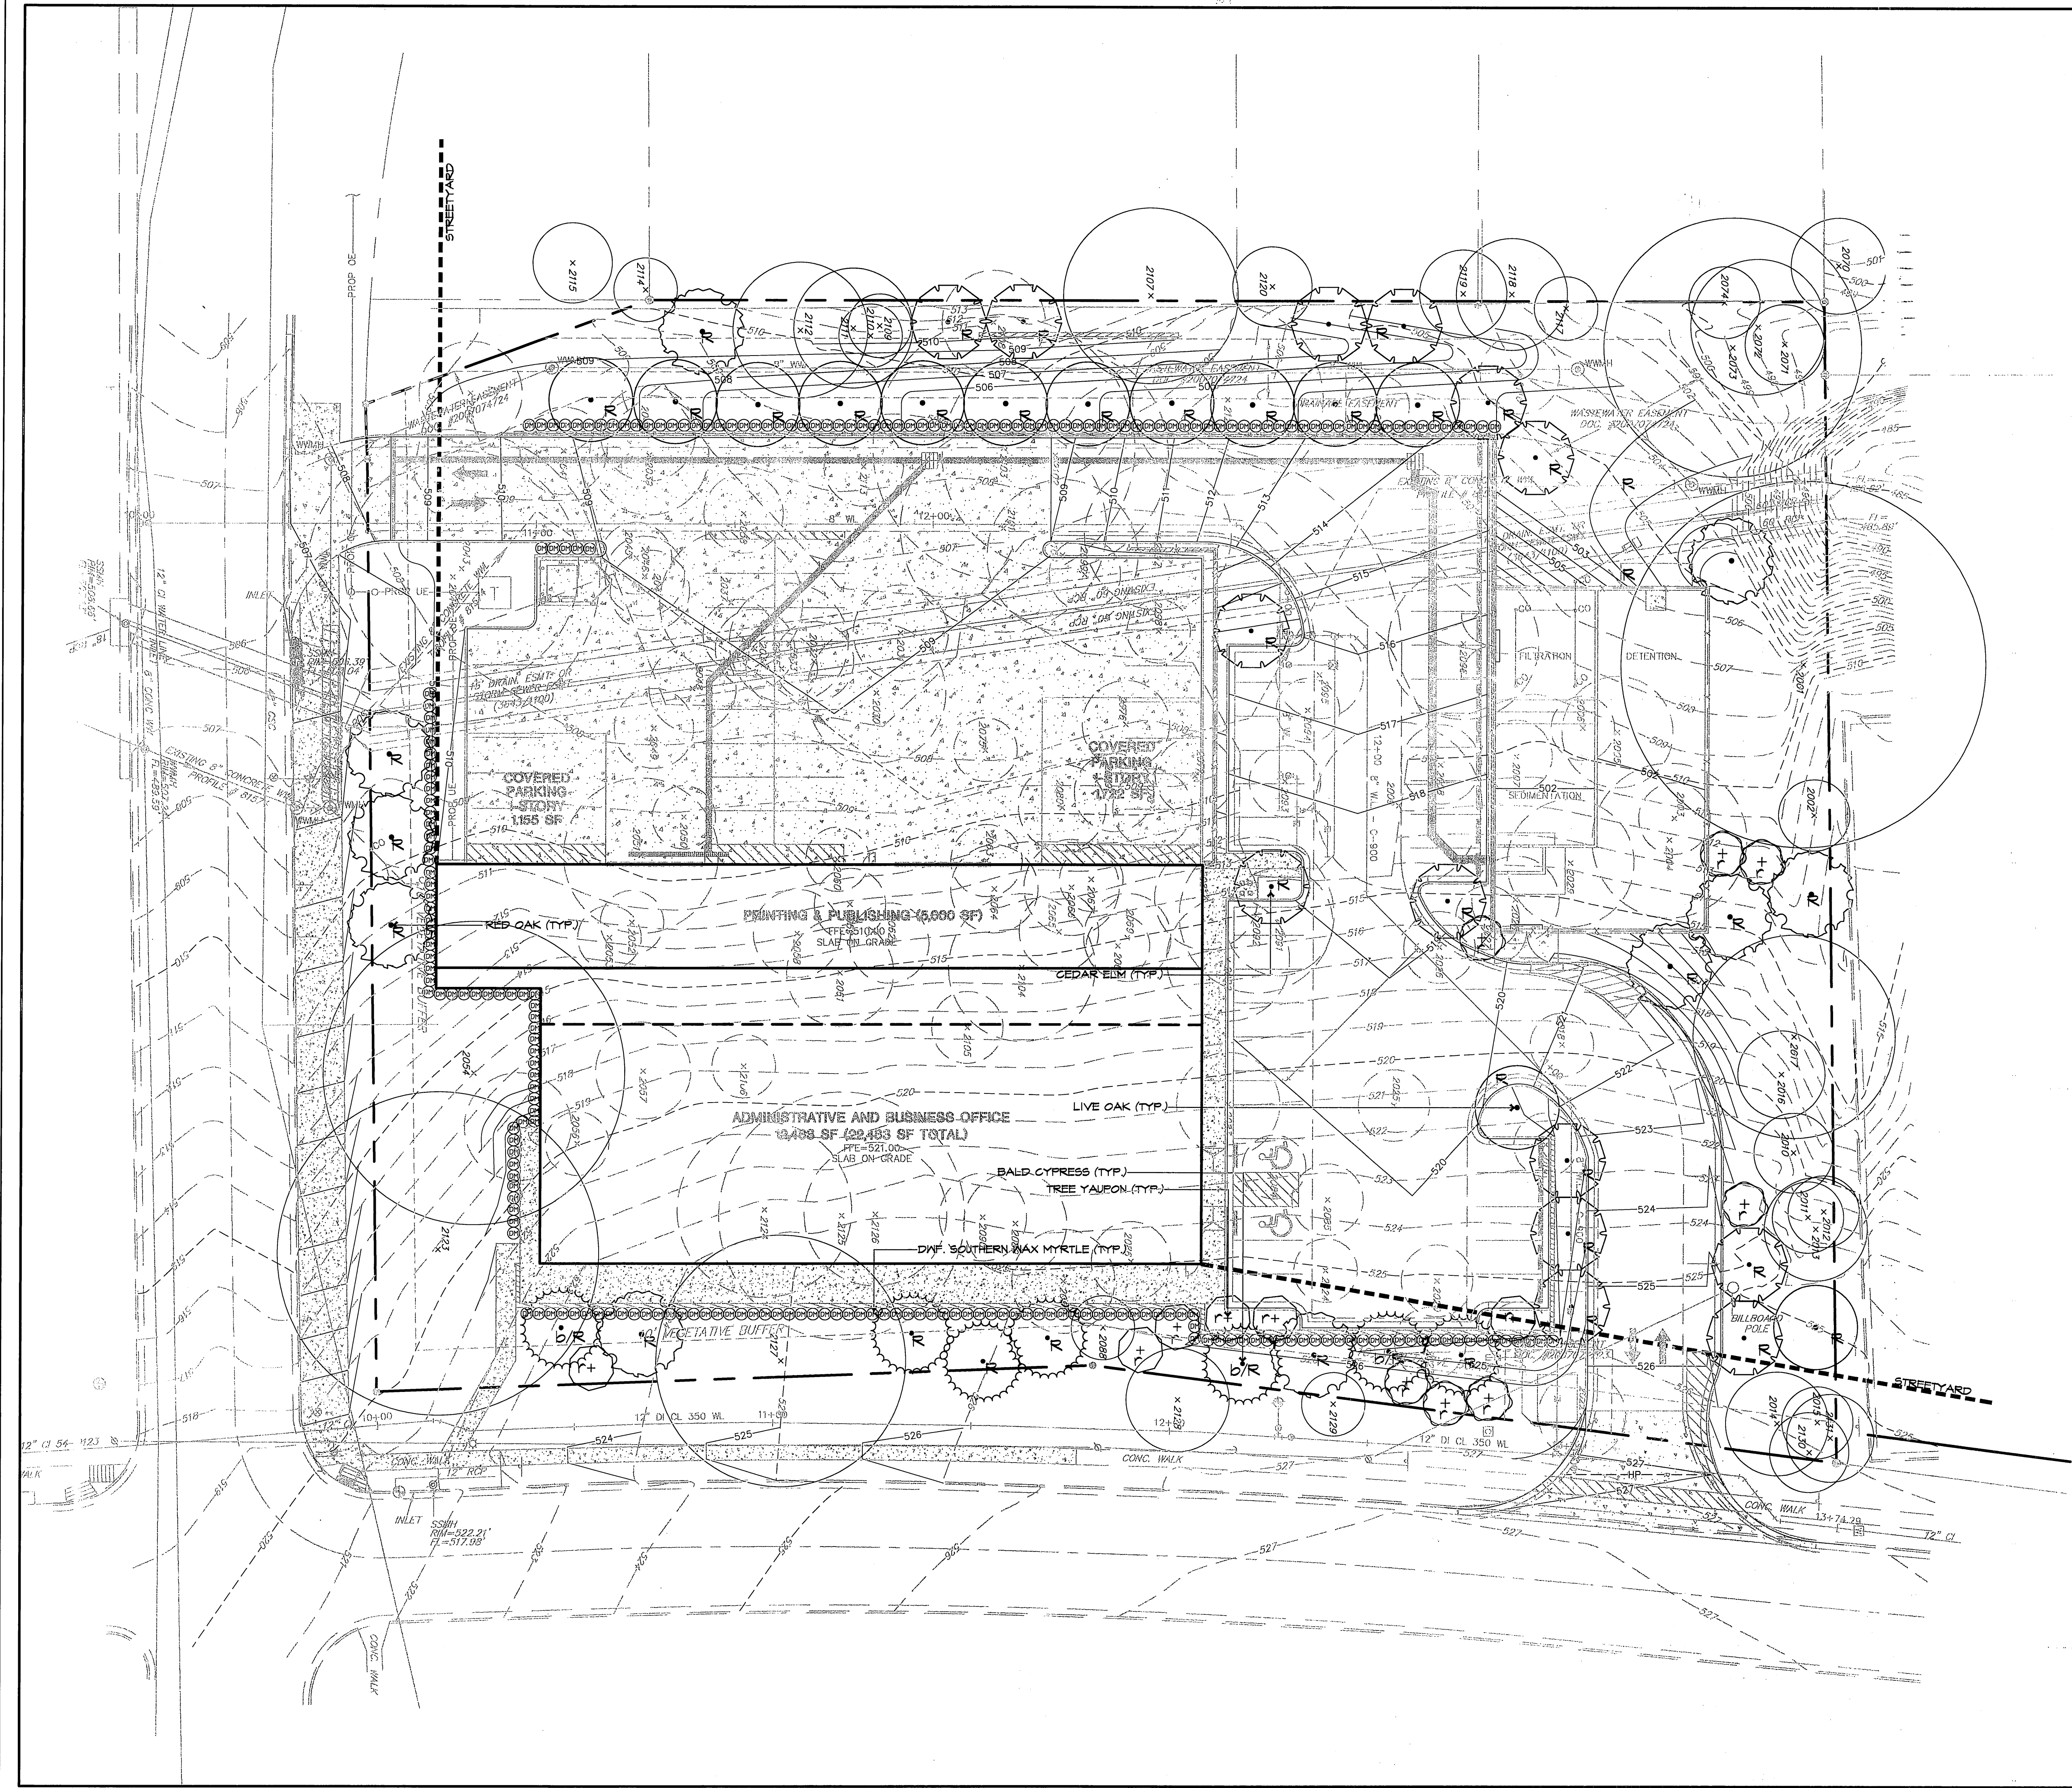

LEGEND

✕ REPRESENTS TREES TO REMAIN, BUT ARE INCLUDED IN MITIGATION CALCULATIONS

"B/R" REPRESENTS SHARED CREDIT BETWEEN BUFFER TREES AND REPLACEMENT TREES

"R" AND "A" REPRESENTS REPLACEMENT TREES

FOR CITY USE ONLY:

SITE PLAN RELEASE Sheet 28 of 29

FILE NUMBER: SP-2007-0560C EXPIRATION DATE: 05-06-11

CASE MANAGER: Dennis Calvert APPLICATION DATE: 10-03-07

APPROVED ADMINISTRATIVELY ON: 05-08-2008

APPROVED BY PLANNING COMMISSION ON: _____

APPROVED BY CITY COUNCIL ON: _____

Under Section 112 of Chapter 25-5 of The Austin City Code.

Signing For Director, Watershed Protection and Development Review Department:

DATE OF RELEASE: 5/28/08 of _____ Zoning: GR-CD-1P

Rev. 1 _____ Correction 1 _____

Rev. 2 _____ Correction 2 _____

Rev. 3 _____ Correction 3 _____

RELEASE OF THIS APPLICATION DOES NOT CONSTITUTE A VERIFICATION OF ALL DATA, INFORMATION, AND CALCULATIONS SUPPLIED BY THE APPLICANT. THE ENGINEER OF RECORD IS SOLELY RESPONSIBLE FOR THE COMPLETENESS, ACCURACY AND ADEQUACY OF HIS/HER SUBMITTAL, WHETHER OR NOT THE APPLICATION IS REVIEWED FOR CODE COMPLIANCE BY CITY ENGINEERS.

1640 SOUTH IH 35
AUSTIN, TEXAS 78704

REAGAN NATIONAL ADVERTISING, INC.

LANDSCAPE CITY SUBMITTAL

DATE: 05/18/06

FILE: _____

DRAWN BY: LDP

DESIGNED BY: LDP

REVIEWED BY: LDP

PROJECT NO.: 40001-126

SCALE: 1" = 20'-0"

SHEET 28

OF 29

05/07/06

Resubmit 5

04/04/06

Resubmit 5

03/18/06

Resubmit 4

01/15/06

Resubmit 3

04/07/07

Resubmit 2

03/07/07

Resubmit 1

NO.

DATE

REVISION

APPROVAL

Bury+Partners
ENGINEERING SOLUTIONS
3345 Bee Caves Road, Suite 200
Austin, Texas 78746
Tel. (512)282-0011 Fax (512)282-0025
Bury+Partners, Inc. Copyright 2006

05/07/08

L:\001\126\Ord\ord_1.dwg modified by dbarnhill on May 07, 2008 - 10:26am

SP-2007-0560C