
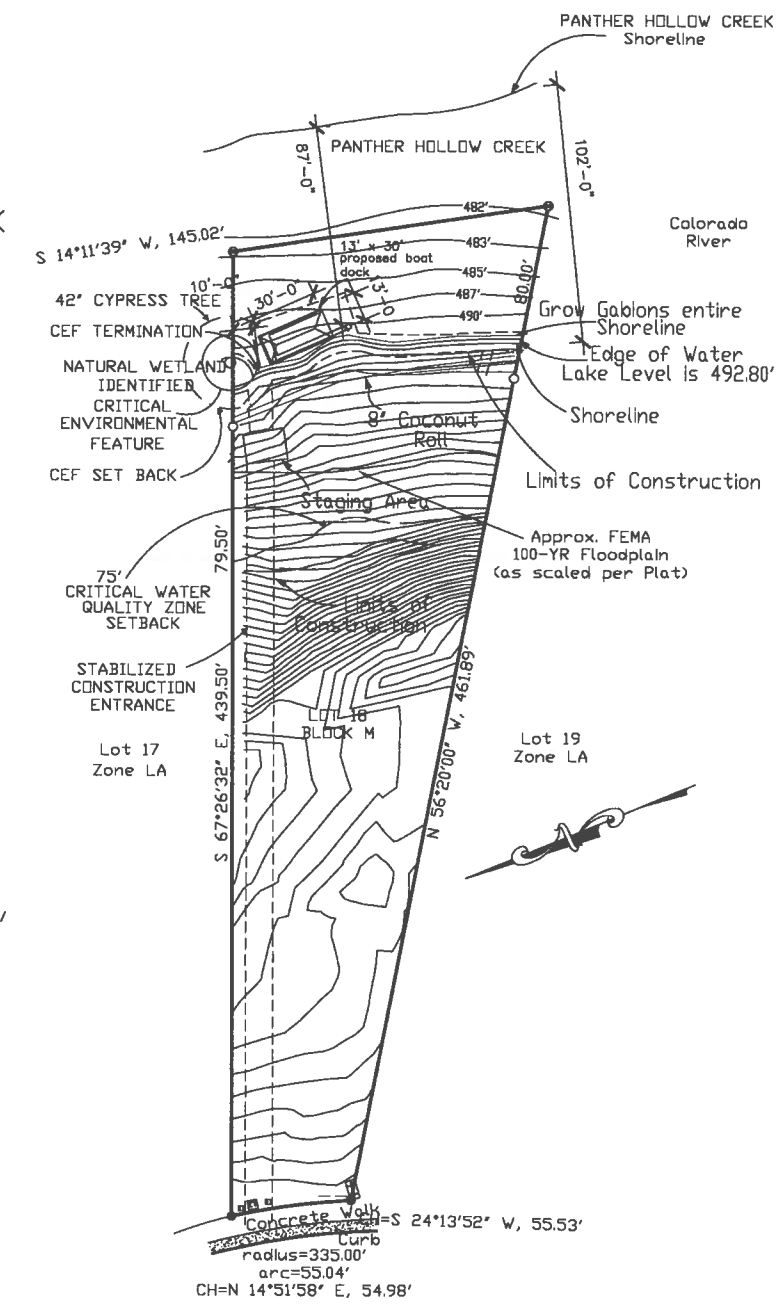


GENERAL NOTES and BULKHEAD Construction Sequence
610S-1 AND 610S-2

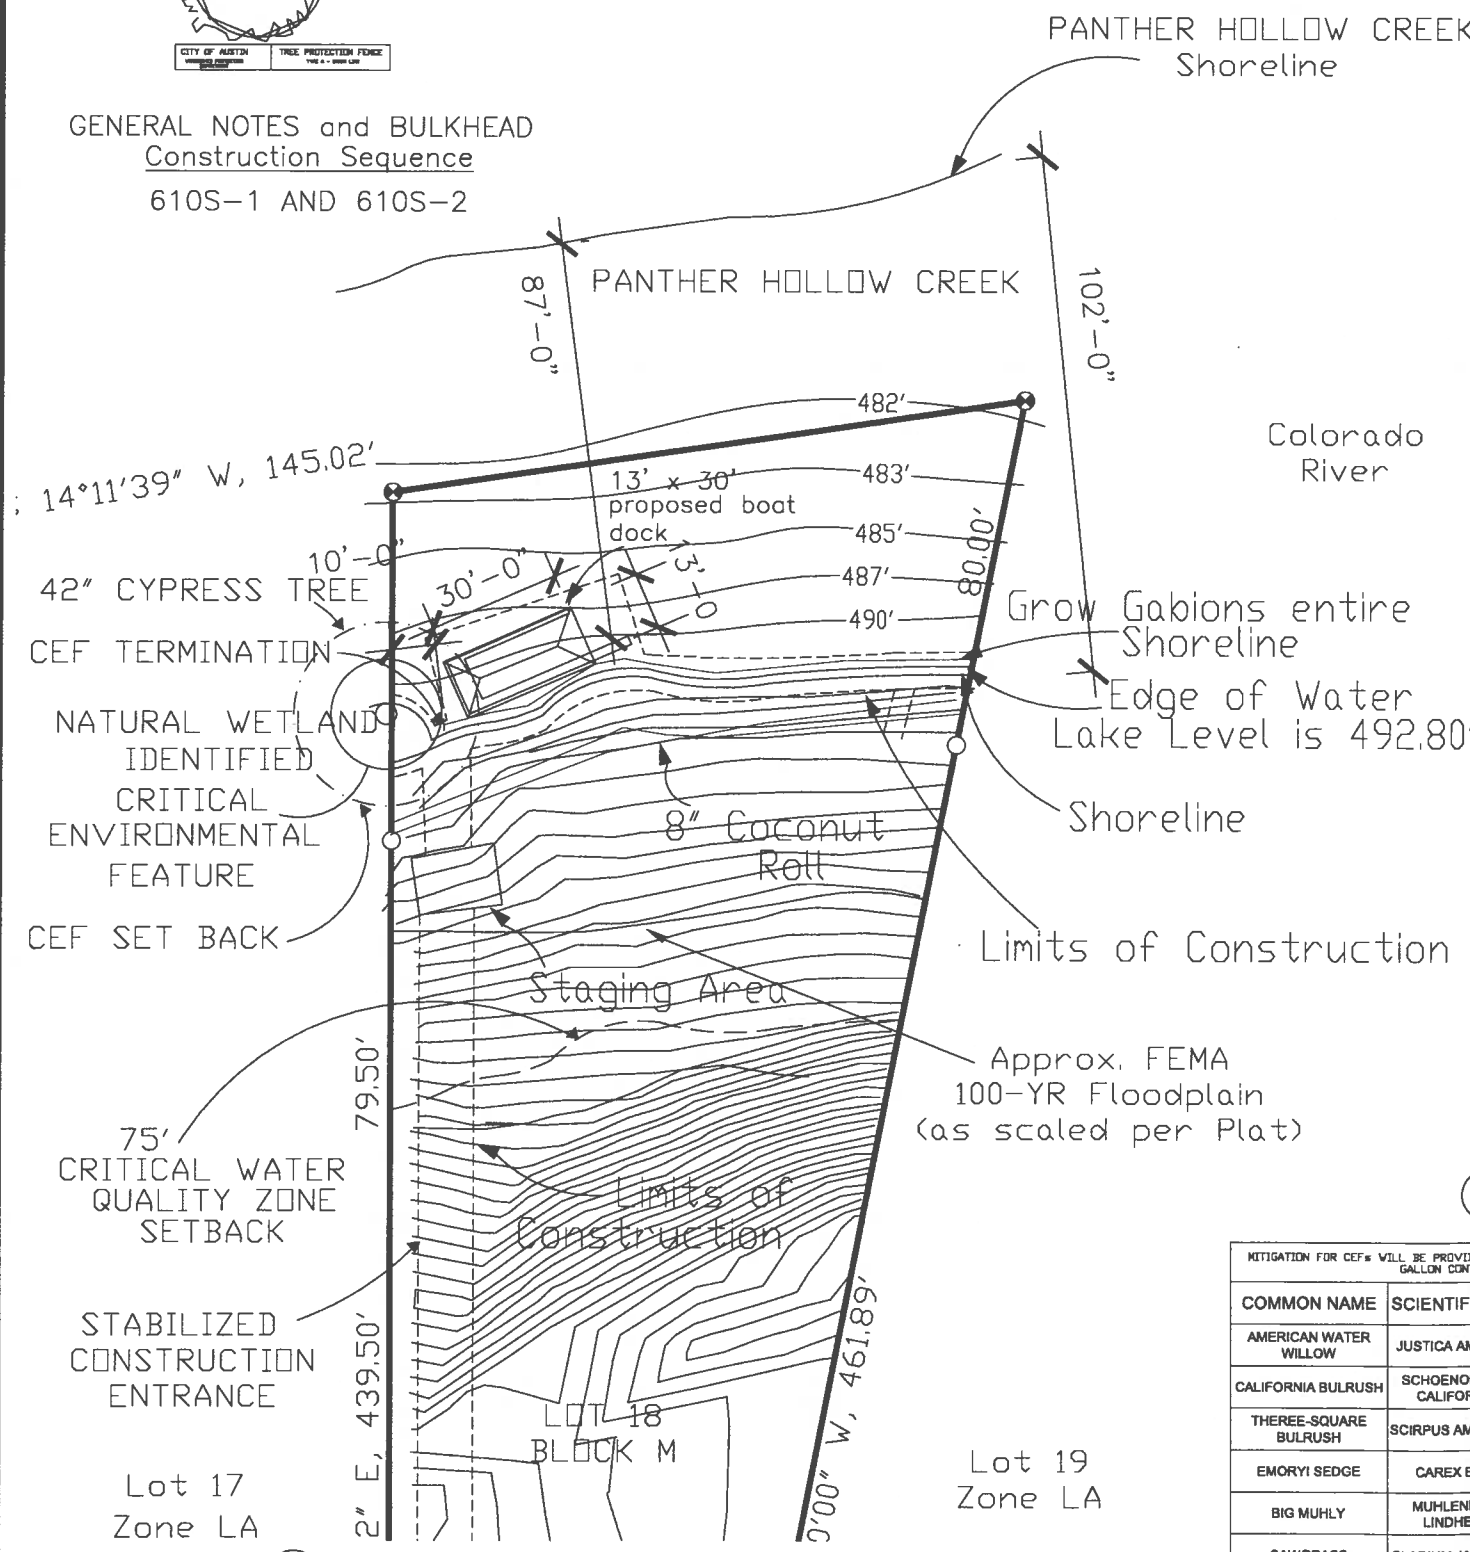

- LEGEND**
- CALCULATED POINT
 - 1/2" REBAR FOUND
 - 1/2" REBAR SET
 - BL BUILDING LINE
 - PUE PUBLIC UTILITY ESMT
 - DE DRAINAGE ESMT
 - () RECORD INFORMATION
 - TELEPHONE RISER
 - ET ELECTRIC TRANSFORMER ON PAD
 - † WATER VALVE

TREE LEGEND


①	42" CYPRESS TREE (NEIGHBORS PROP.)

1 SITE PLAN
1" = 40'-0"

MITIGATION FOR CEF# WILL BE PROVIDED WITH 48 NATIVE WETLAND PLANTS FROM ONE OR MORE OF THE LIST. ONE PLANT (OF 1 GALLON CONTAINERIZED OR EQUIVALENT) PER 3 RUNNING FEET OF SHORELINE.

COMMON NAME	SCIENTIFIC NAME	LOCATION	SIZE	QUANTITY
AMERICAN WATER WILLOW	JUSTICA AMERICANA	SHALLOW WATER NEAR SHORELINE	1 GALLON	7
CALIFORNIA BULRUSH	SCHOENOPLECTUS CALIFORNICUS	SHALLOW WATER NEAR SHORELINE	1 GALLON	7
THEREE-SQUARE BULRUSH	SCIRPUS AMERICANUS	SHALLOW WATER NEAR SHORELINE	1 GALLON	7
EMORYI SEDGE	CAREX EMORYI	BANK	1 GALLON	7
BIG MUHLY	MUHLENBERGIA LINDHEIMERI	BANK	1 GALLON	7
SAWGRASS	CLADIUM JAMAICENSE	BANK	1 GALLON	7
BLUE-FLAG IRIS	IRIS SPP	BANK	1 GALLON	7

Parks and Recreational Department

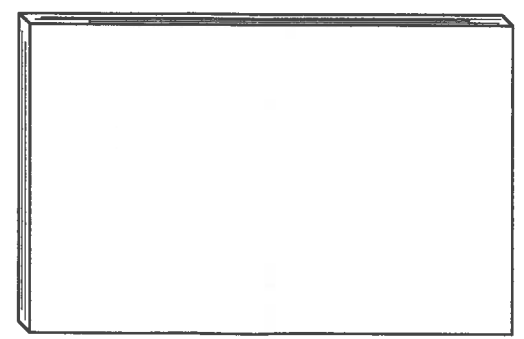

APPROVA S AMP

2 SITE PLAN
1" = 20'-0"

DESIGN LINES, ETC.
All information other than written, or implied appearing in this document shall not be duplicated, disclosed, or otherwise used without the written permission of the author, DESIGN LINES, ETC.

DESIGN LINES, ETC.
DESIGNER
PLANNERS
INTERIORS

719 Smoke Signal Pass
Pflugerville, Texas
76660
PHONE: 512-947-8668
E-MAIL: leonm858@AOL.COM


SHERIFF BOAT DOCK
8808 BIG VIEW
AUSTIN, TEXAS

SITE PLAN

REVISIONS/CORRECTIONS

No.	Revision Description	Page Revised	Site Plan Revisions	Approved

AS SHOWN
DATE: 08/22/2011
DRAWN BY: L.A.B.
REVIEWED BY: J.W.
Project Number: 2011-08-03
Permit Number: SP-2011-0273D

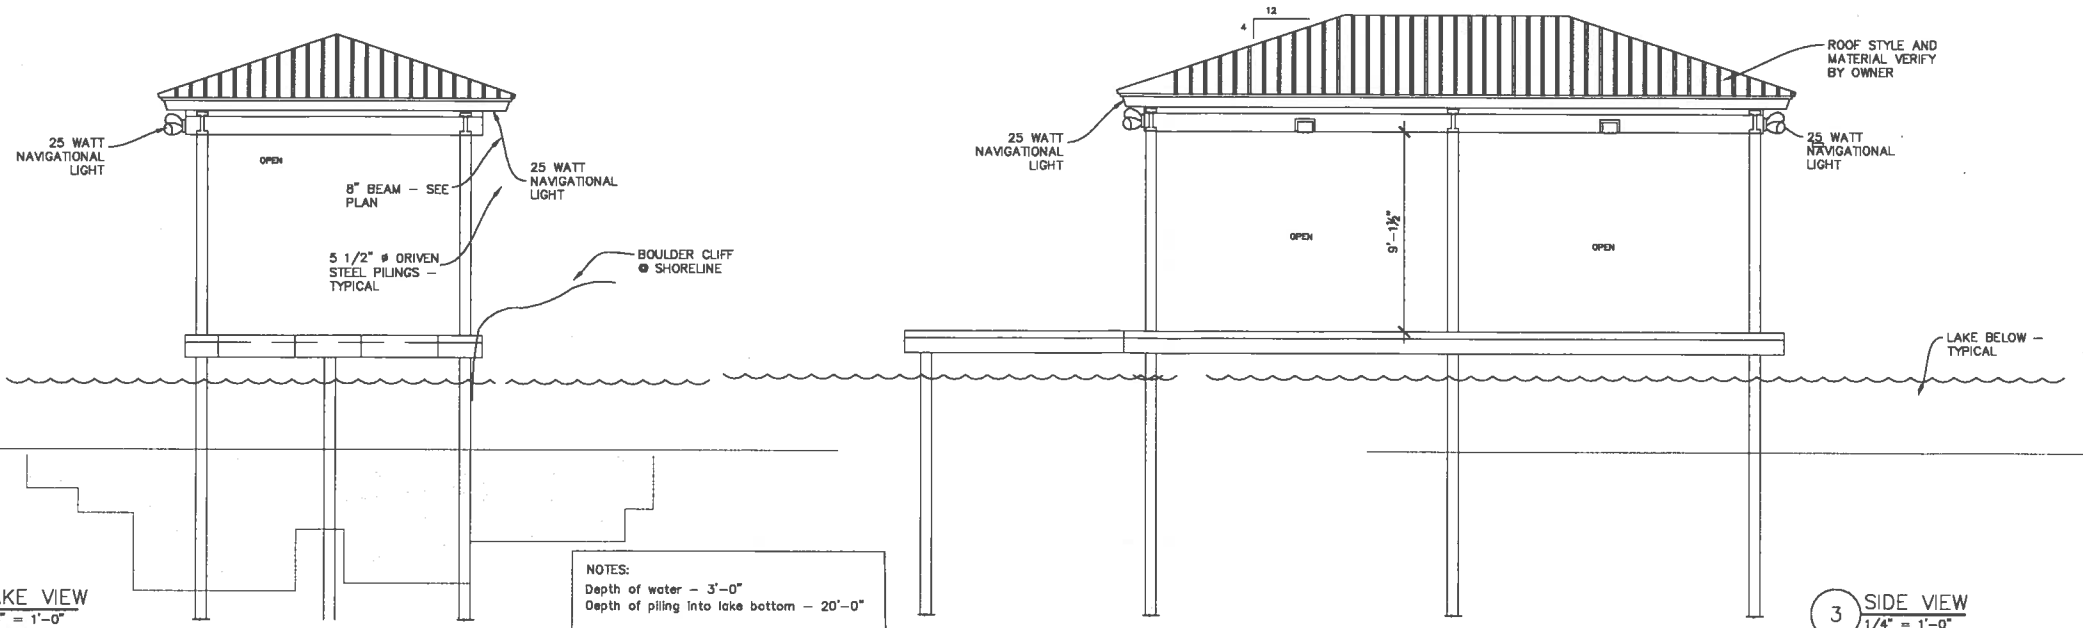

NOTES:
 Depth of water - 3'-0"
 Depth of piling into lake bottom - 20'-0"



DESIGN LINES, ETC.
 This document is an instrument of service and is the sole property of the author. Furthermore, the use of this document for any purpose not intended by the author, without the written permission of the author, DESIGN LINES, ETC. is prohibited. The author and his firm are not adhered to or the contractor agreement governing their use is not strictly adhered to.

DESIGN LINES, ETC.
 DESIGNER
 PLANNERS
 INTERIORS

719 Smoke Signal Pass
 Pflugerville, TEXAS
 PHONE: 512-947-6598
 E-MAIL: lcc@designlines.com
 lcc@designlines.com


SHERIFF BOAT DOCK
 8808 BIG VIEW
 AUSTIN, TEXAS

ARCHITECTURAL PLAN

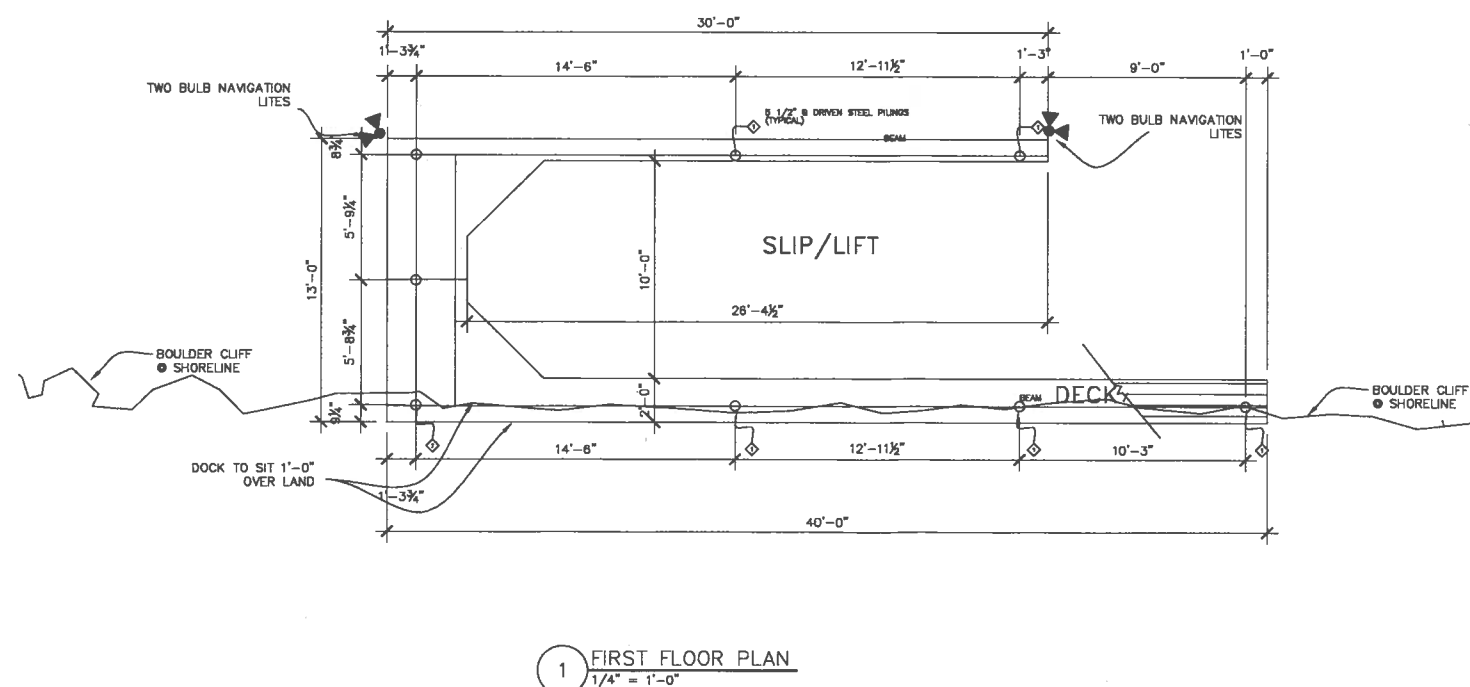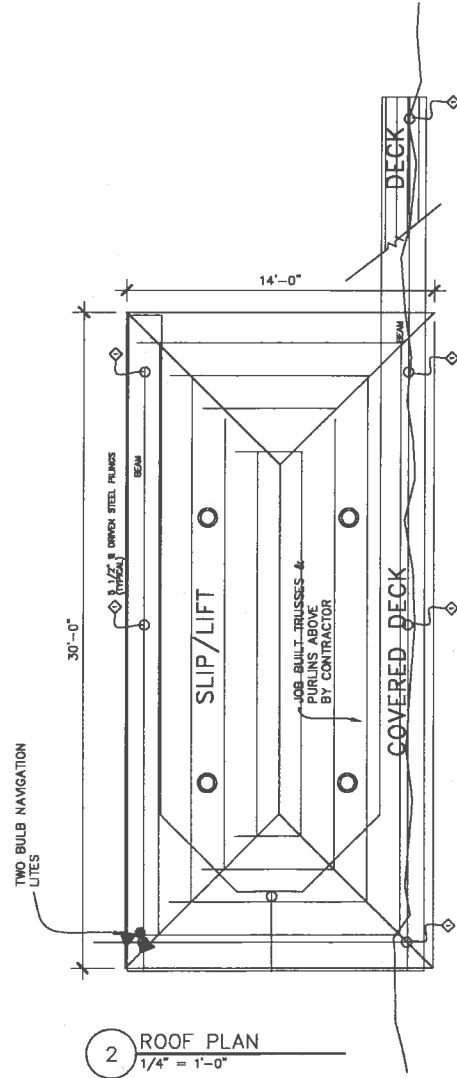

NOTE:
 The proposed boat dock must comply with all requirements of LDC 25-2-1174 ("Structural Requirements"), and must comply with Chapter 25-12, Article 1 (Uniform Building code) and the Building Criteria Manual."

Parks and Recreational Department

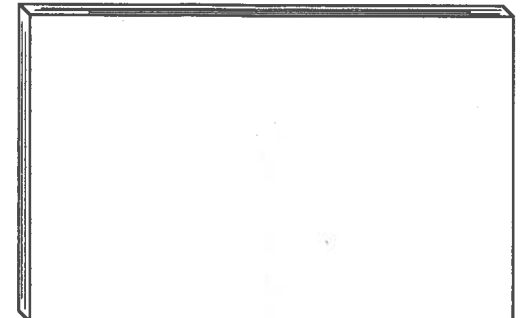

REVISIONS/CORRECTIONS		Page Revised	Site Plan Revisions	Approved
No.	Revision Description			

AS SHOWN
 Date: 8/22/2011
 Drawn By: L.A.B.
 Reviewed By: J.W.
 Project Number: 2000-08-03
 Permit Number: SP-2011-0273D

GENERAL NOTES and BULKHEAD NOTES
Construction Sequence
 610S-1 AND 610S-2

1. Hold pre-construction meeting with environment inspector
2. Bulkhead Construction shall be legally installed.
3. No trees shall be removed during construction.
4. Follow shoreline contour as defined by site plan.
5. All work to be completed by work barges and some by land.
6. Install environment sediment controls as required.
7. Install tree protection controls if required.
8. Install shoreline bulkhead section.
9. Fill areas shall be revegetated as defined by revegetation table.
10. Drainage and land erosion and sedimentation will not be affected.
11. Contact Environment Inspection 974 2278 at least 72 hours for final inspection

DESIGN LINES, ETC.
 All information either drawn, written, or implied on this drawing shall not be duplicated, disclosed, or otherwise used without the written permission of the author, DESIGN LINES, ETC.


DESIGN LINES, ETC.
 This document is an instrument of service and is the sole property of the author. Furthermore, the use of this document for any purpose shall be revoked, if the intent of the design or the construction is not adhered to or the construction is not strictly adhered to.

DESIGN LINES, ETC.
 DESIGNER
 PLANNERS
 INTERIORS


719. Smoke Signal Pass
 Plugger, Texas
 PHONE: 512-947-8598
 E-MAIL: leanna@598@aol.com

SHERIFF BOAT DOCK
 8808 BIG VIEW
 AUSTIN, TEXAS

BULKHEAD DETAILS

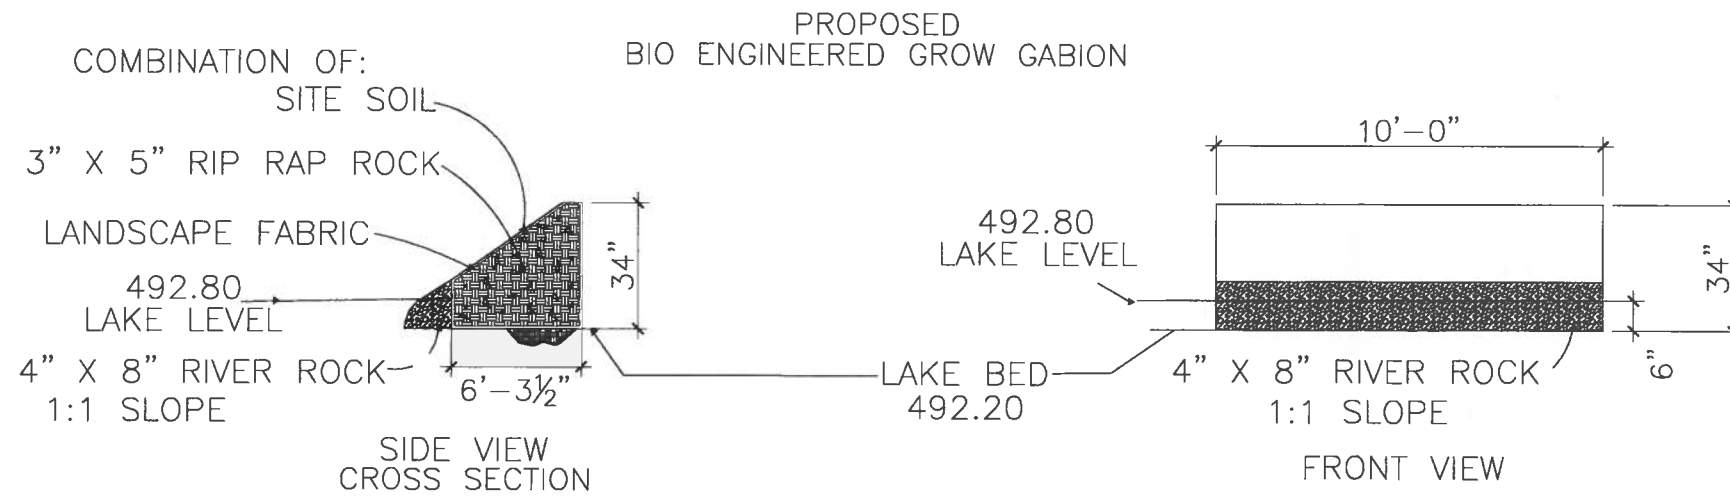

Parks and Recreational Department

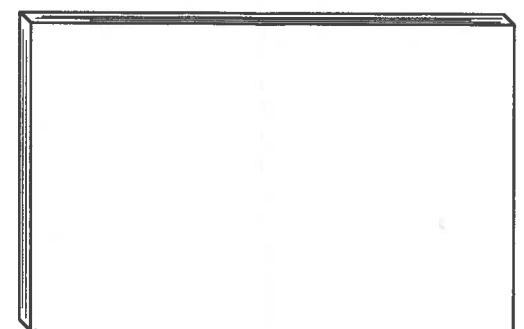

APPROVAL STAMP

REVISIONS/CORRECTIONS			
Date	No.	Revision Description	Page Revised

AS SHOWN
 Date: 8/22/2011
 Drawn By: L.A.B.
 Reviewed By: J.W.
 Project Number: 2011-08-03
 Permit Number: SP-2011-0273D