


4 CONCRETE LANDING


SCALE: 3/8" = 1'-0"

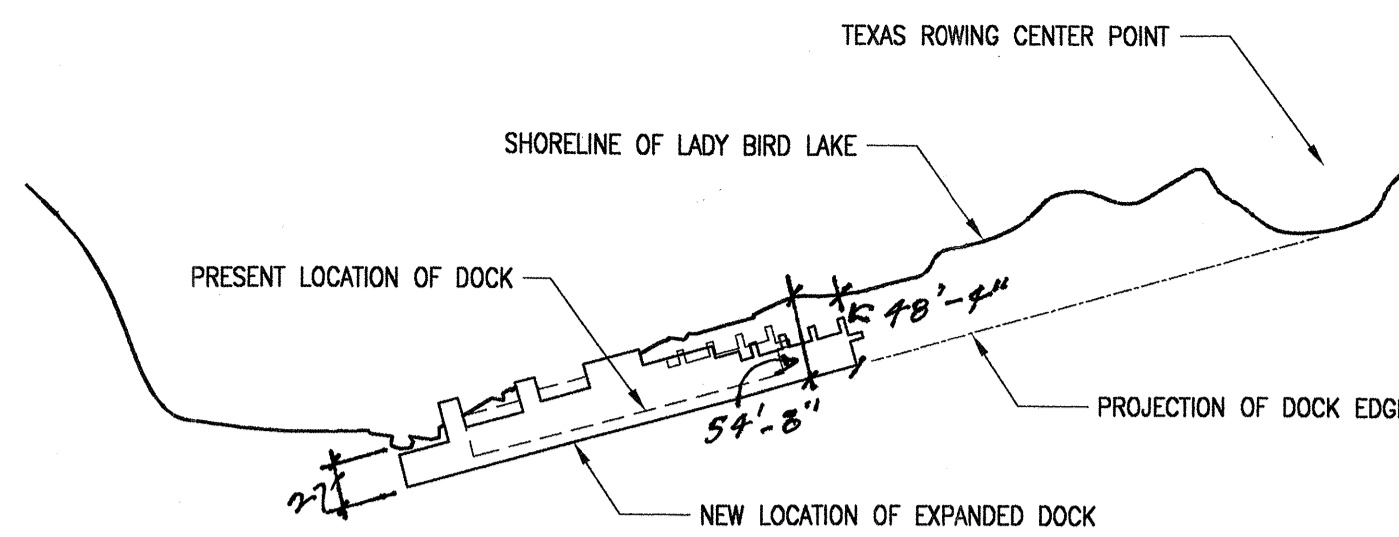

LOCATION MAP


2 DOCK SCHEMATIC

SCALE: 1/4" = 1'-0"

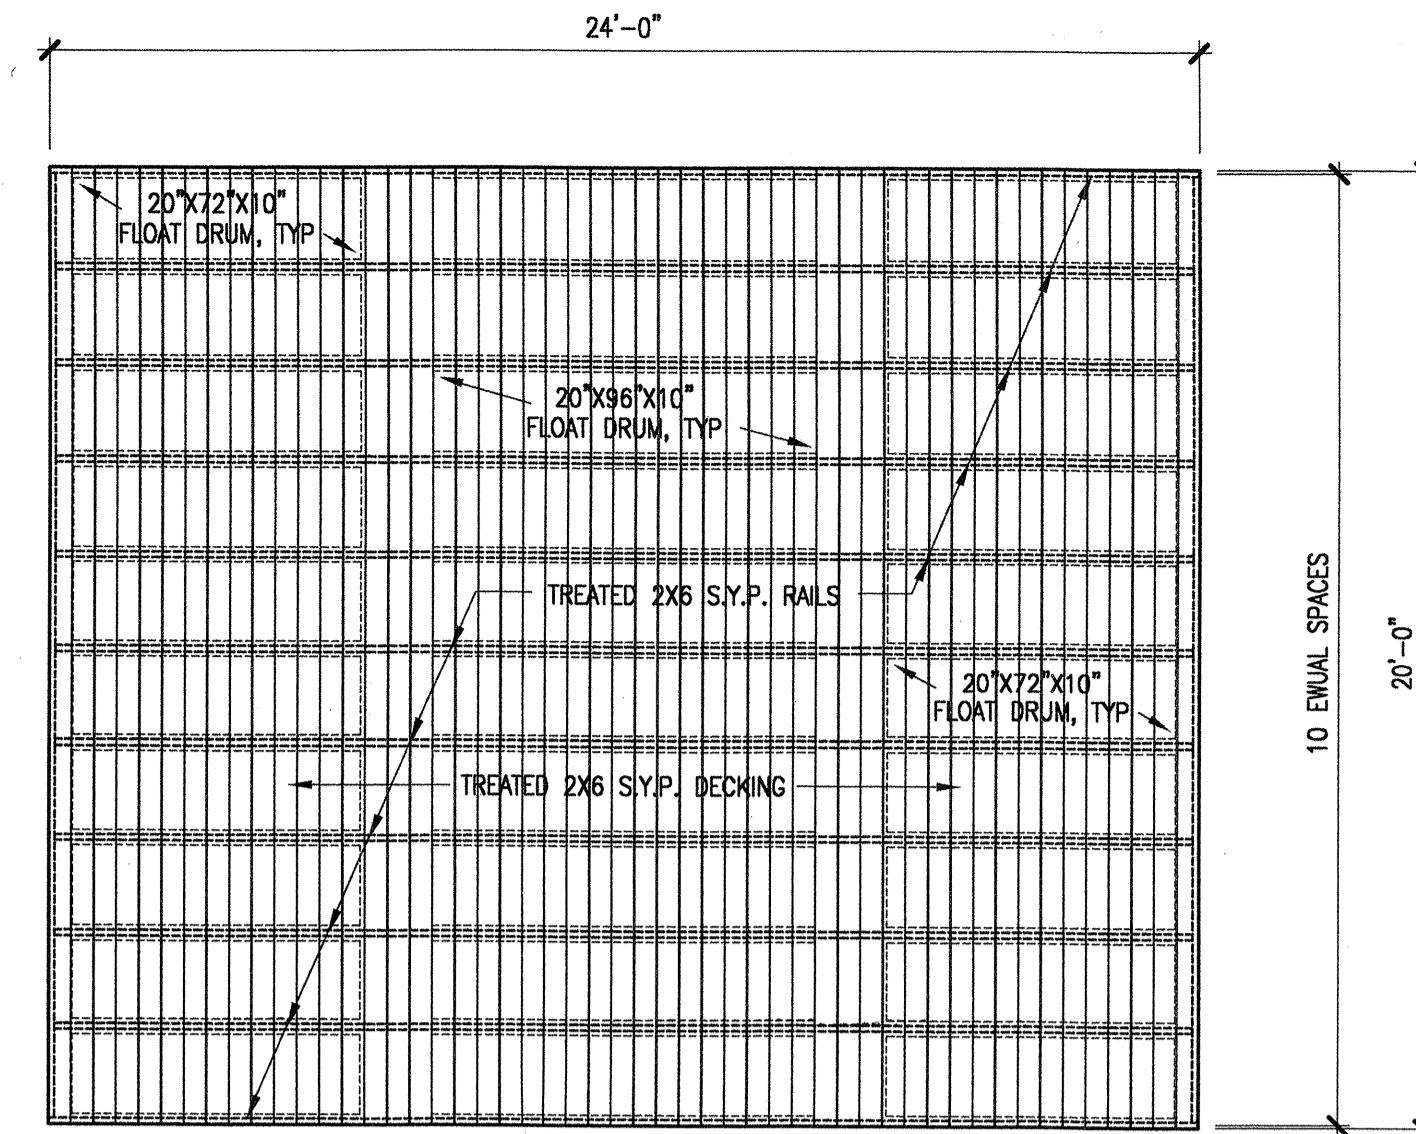


3 SCHEMATIC ELEVATION

SCALE: 1/4" = 1'-0"

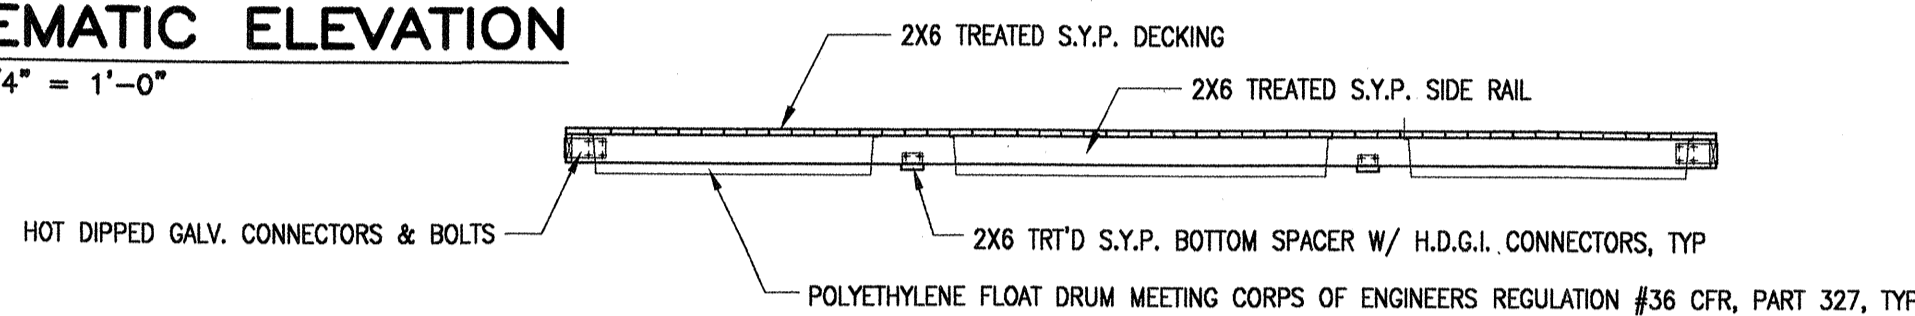


WITHIN THE LIMITS OF LANDSIDE CONSTRUCTION:

- SCOPE OF LANDSIDE CONSTRUCTION:
- CONSTRUCTION OF CONCRETE LANDING.
- DECOMPOSED GRANITE PAVING TO HIKE & BIKE TRAIL
- DO NOT OBSTRUCT TRAFFIC ON HIKE & BIKE TRAIL.
- DO NOT RUN POWER CORDS ACROSS HIKE & BIKE TRAIL.
- PROVIDE PROJECT SIGNAGE 50' ALONG THE HIKE & BIKE RAIL IN EACH DIRECTION.
- CORDON OFF LIMITS OF CONSTRUCTION W/ YELLOW CAUTION TAPE ON CAPPED #6 REBAR STANCHIONS.
- CONFINE CONSTRUCTION TRAFFIC TO LIMITS OF CONSTRUCTION.
- INSTALL 2" MULCH CUSHION TO PROTECT CRITICAL ROOT ZONE FROM CONSTRUCTION TRAFFIC.
- PERFORM ALL EXCAVATION WORK WITH HAND TOOLS ONLY.
- IMMEDIATELY REMOVE EXCAVATED SOIL FOR DISPOSAL OFF-SITE.
- MOVE CONCRETE TO FORMS IN WHEELBARROWS.
- CURE CONCRETE WITH WETTED 6 MIL POLYETHYLENE SHEETING.

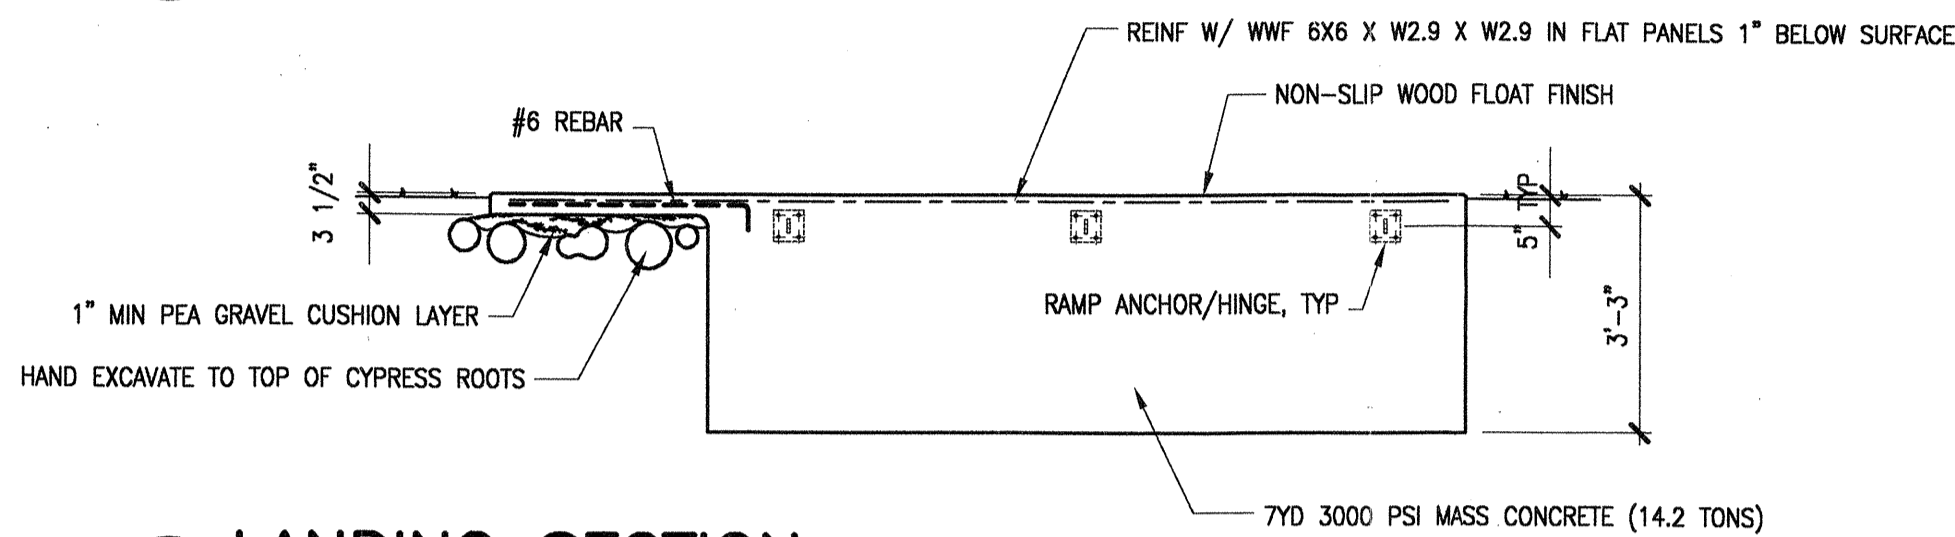


5 LANDING SECTION

SCALE: 3/8" = 1'-0"

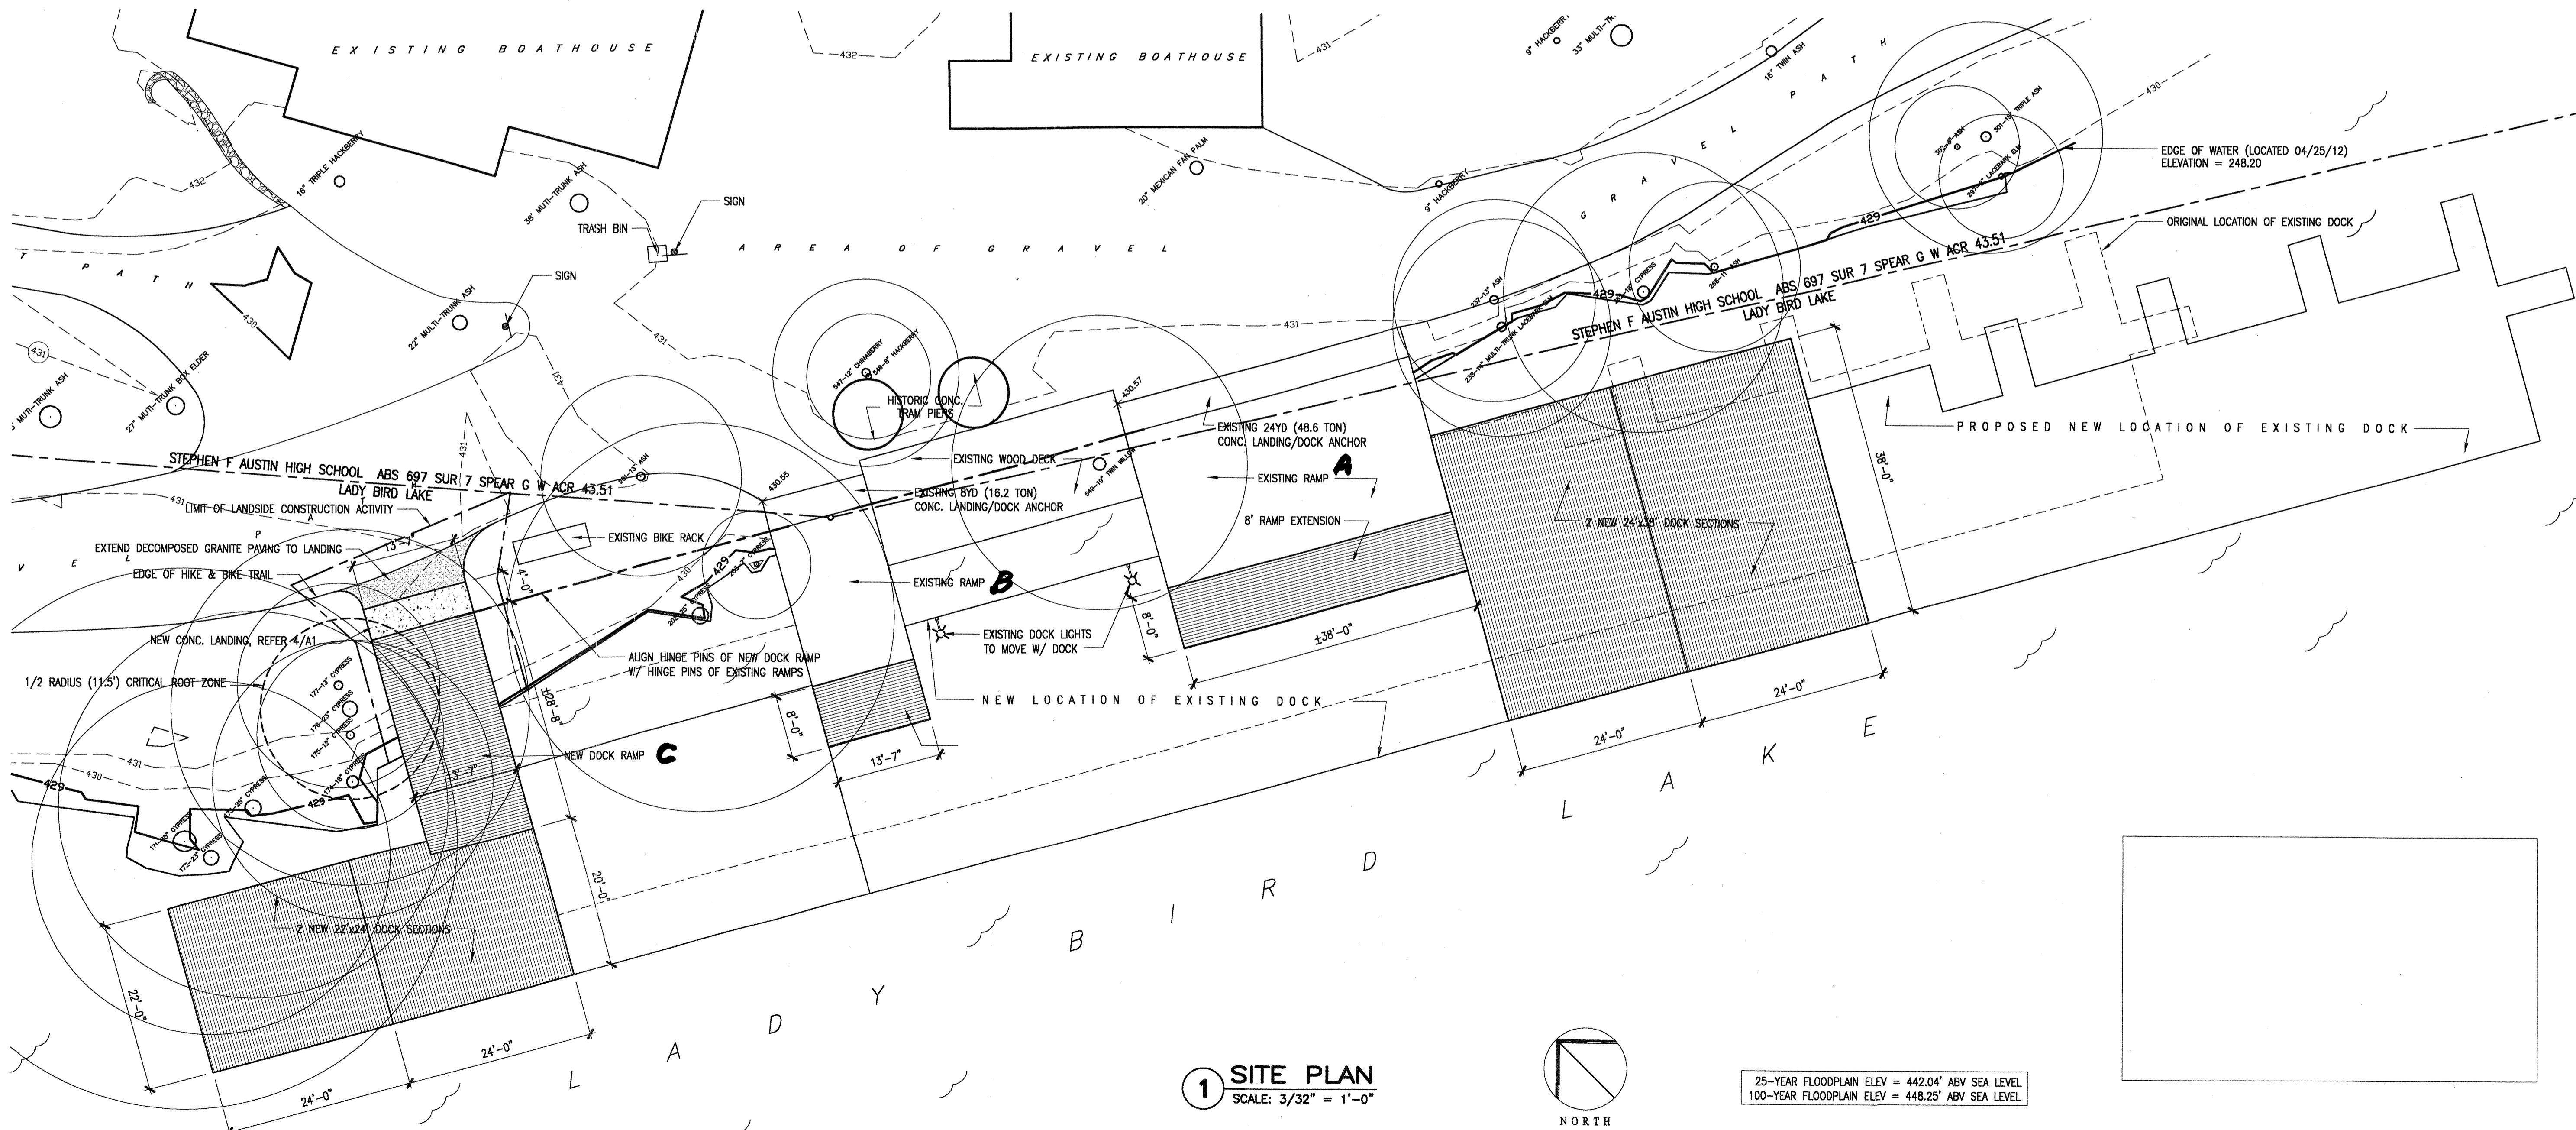

1 SITE PLAN

SCALE: 3/32" = 1'-0"

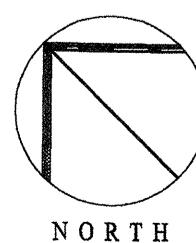

25-YEAR FLOODPLAIN ELEV = 442.04' ABV SEA LEVEL
100-YEAR FLOODPLAIN ELEV = 448.25' ABV SEA LEVEL



RAYMOND YIN ARCHITECT
1007 East Riverside Drive, Austin, Texas 78701
phone: (512) 417-4303
email: raymondyinarchitect@gmail.com

Num.	Date	ISSUE
△	07/16/12	Preliminary
△	07/31/12	Review Set
△	08/16/12	Permit Set
△	10/17/12	Permit Set
△	10/26/12	Permit Set

SITE PLAN
DOCK SCHEMATICS

A1

of 1 sheets