


PRESENTATION ONLY

THESE DRAWINGS, THE PROJECT MANUAL, AND THE DESIGN SHOWN THEREON ARE INSTRUMENTS OF SERVICE ONLY AND REMAIN THE PROPERTY OF J SQUARE ARCHITECTURE LLC. THE REPRODUCTION OR UNAUTHORIZED USE OF THESE DOCUMENTS WITHOUT WRITTEN CONSENT OF J SQUARE ARCHITECTURE LLC IS PROHIBITED.


PROJECT NAME:
614 Blanco Street
Austin, TX 78703

Tent Envelope Study
DATE: 03.December.2012
SCALE: AS NOTED


SHEET NO:

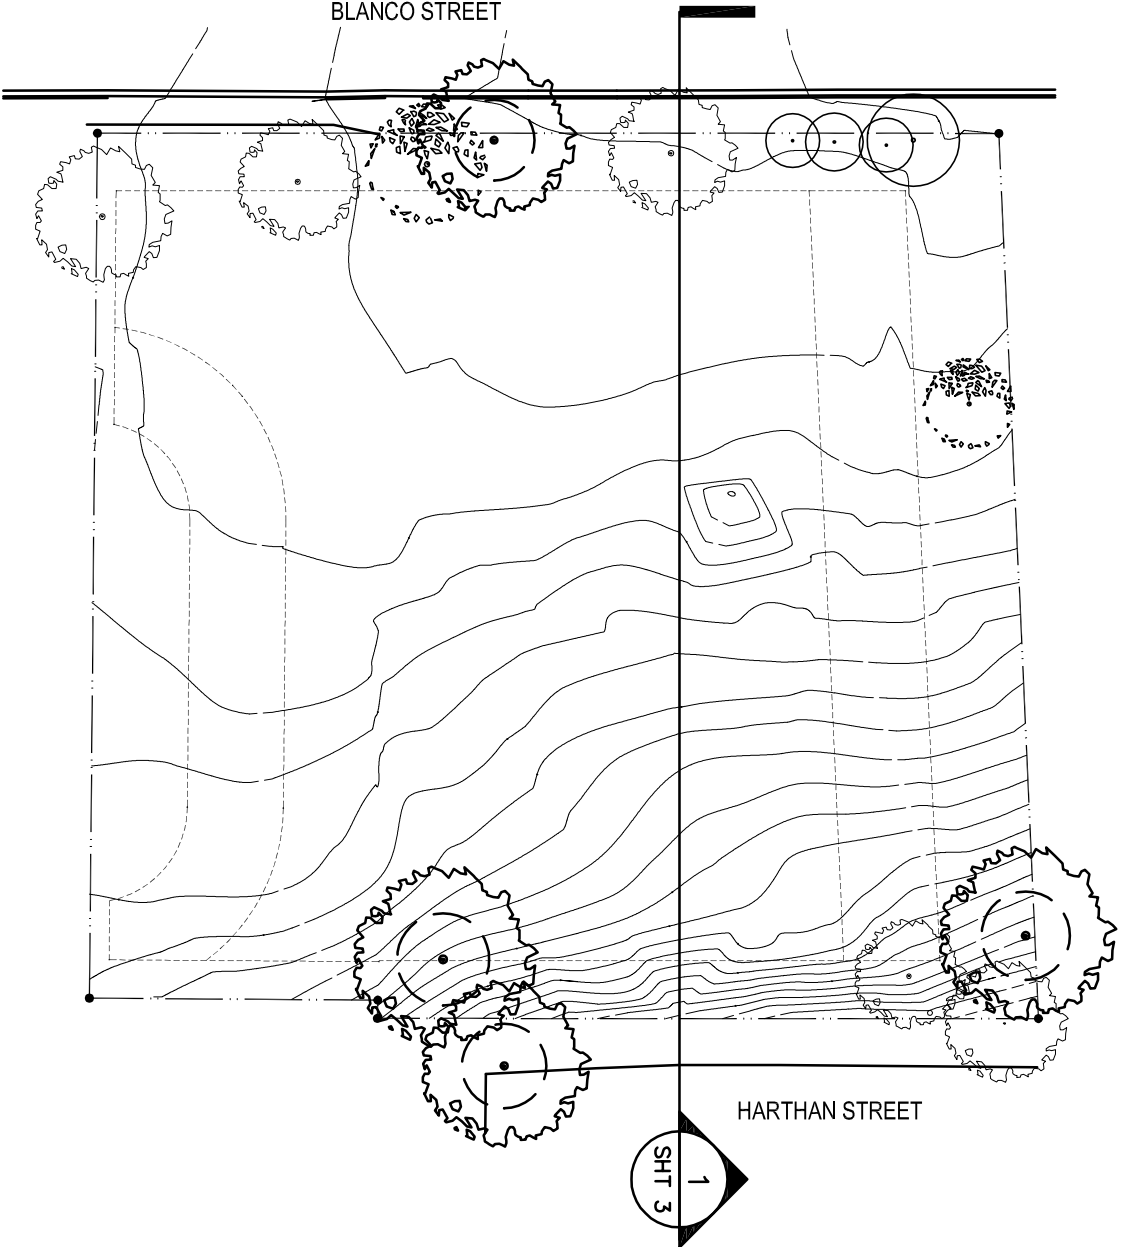


TRUE PLAN
3 Site Plan
SCALE: 1:50

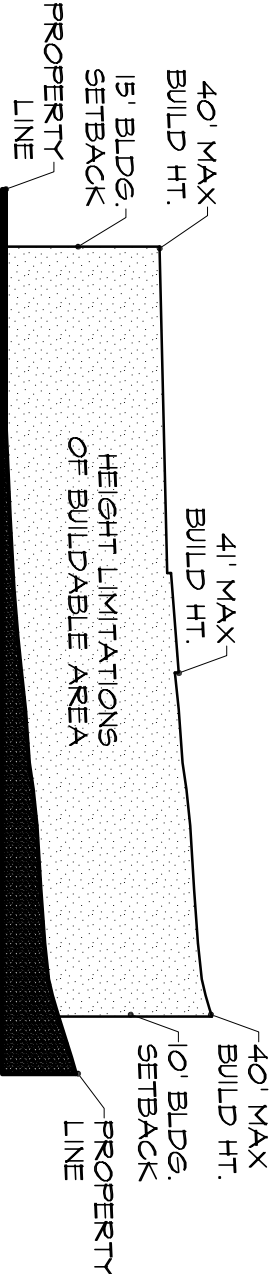

1 East/West Site Section
SCALE: 1:50

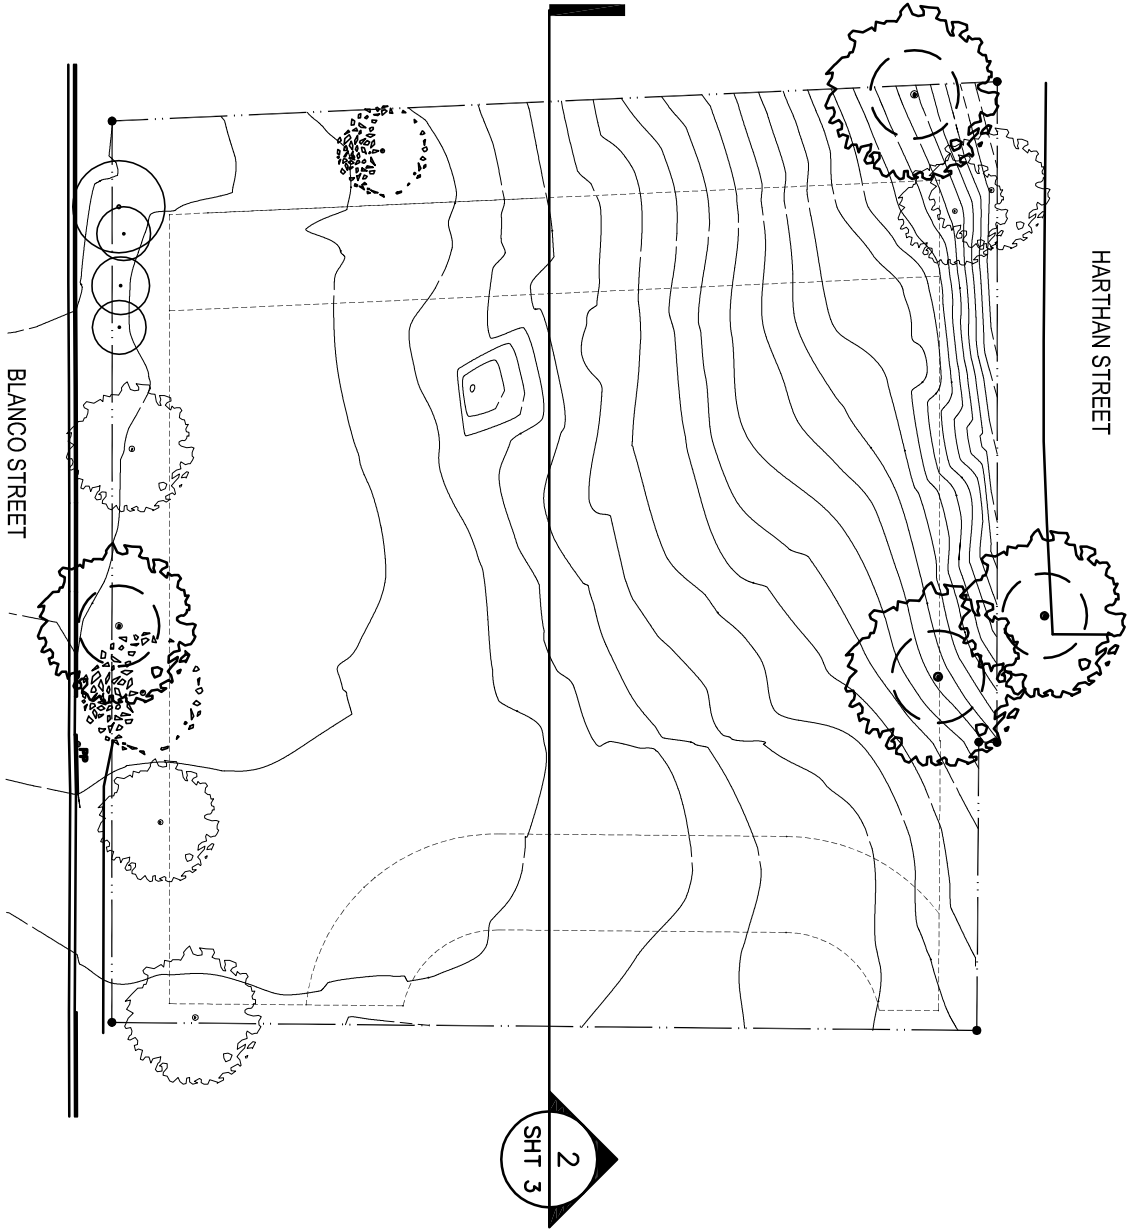

TRUE PLAN
4 Site Plan
SCALE: 1:50

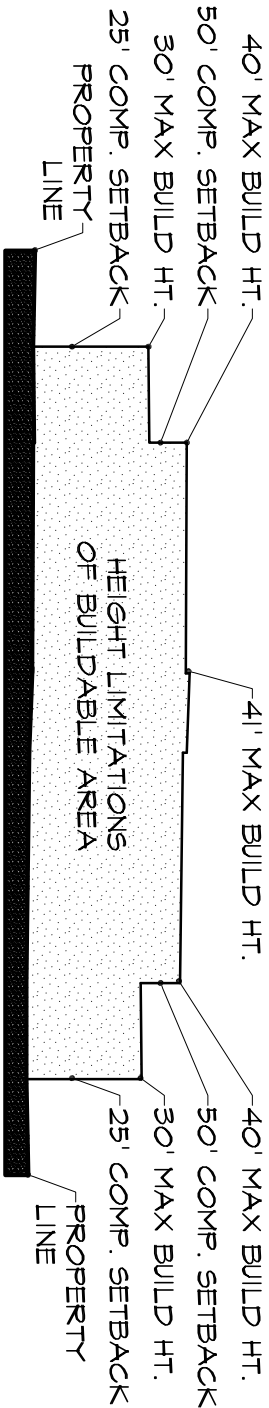

2 North/South Site Section
SCALE: 1:50