


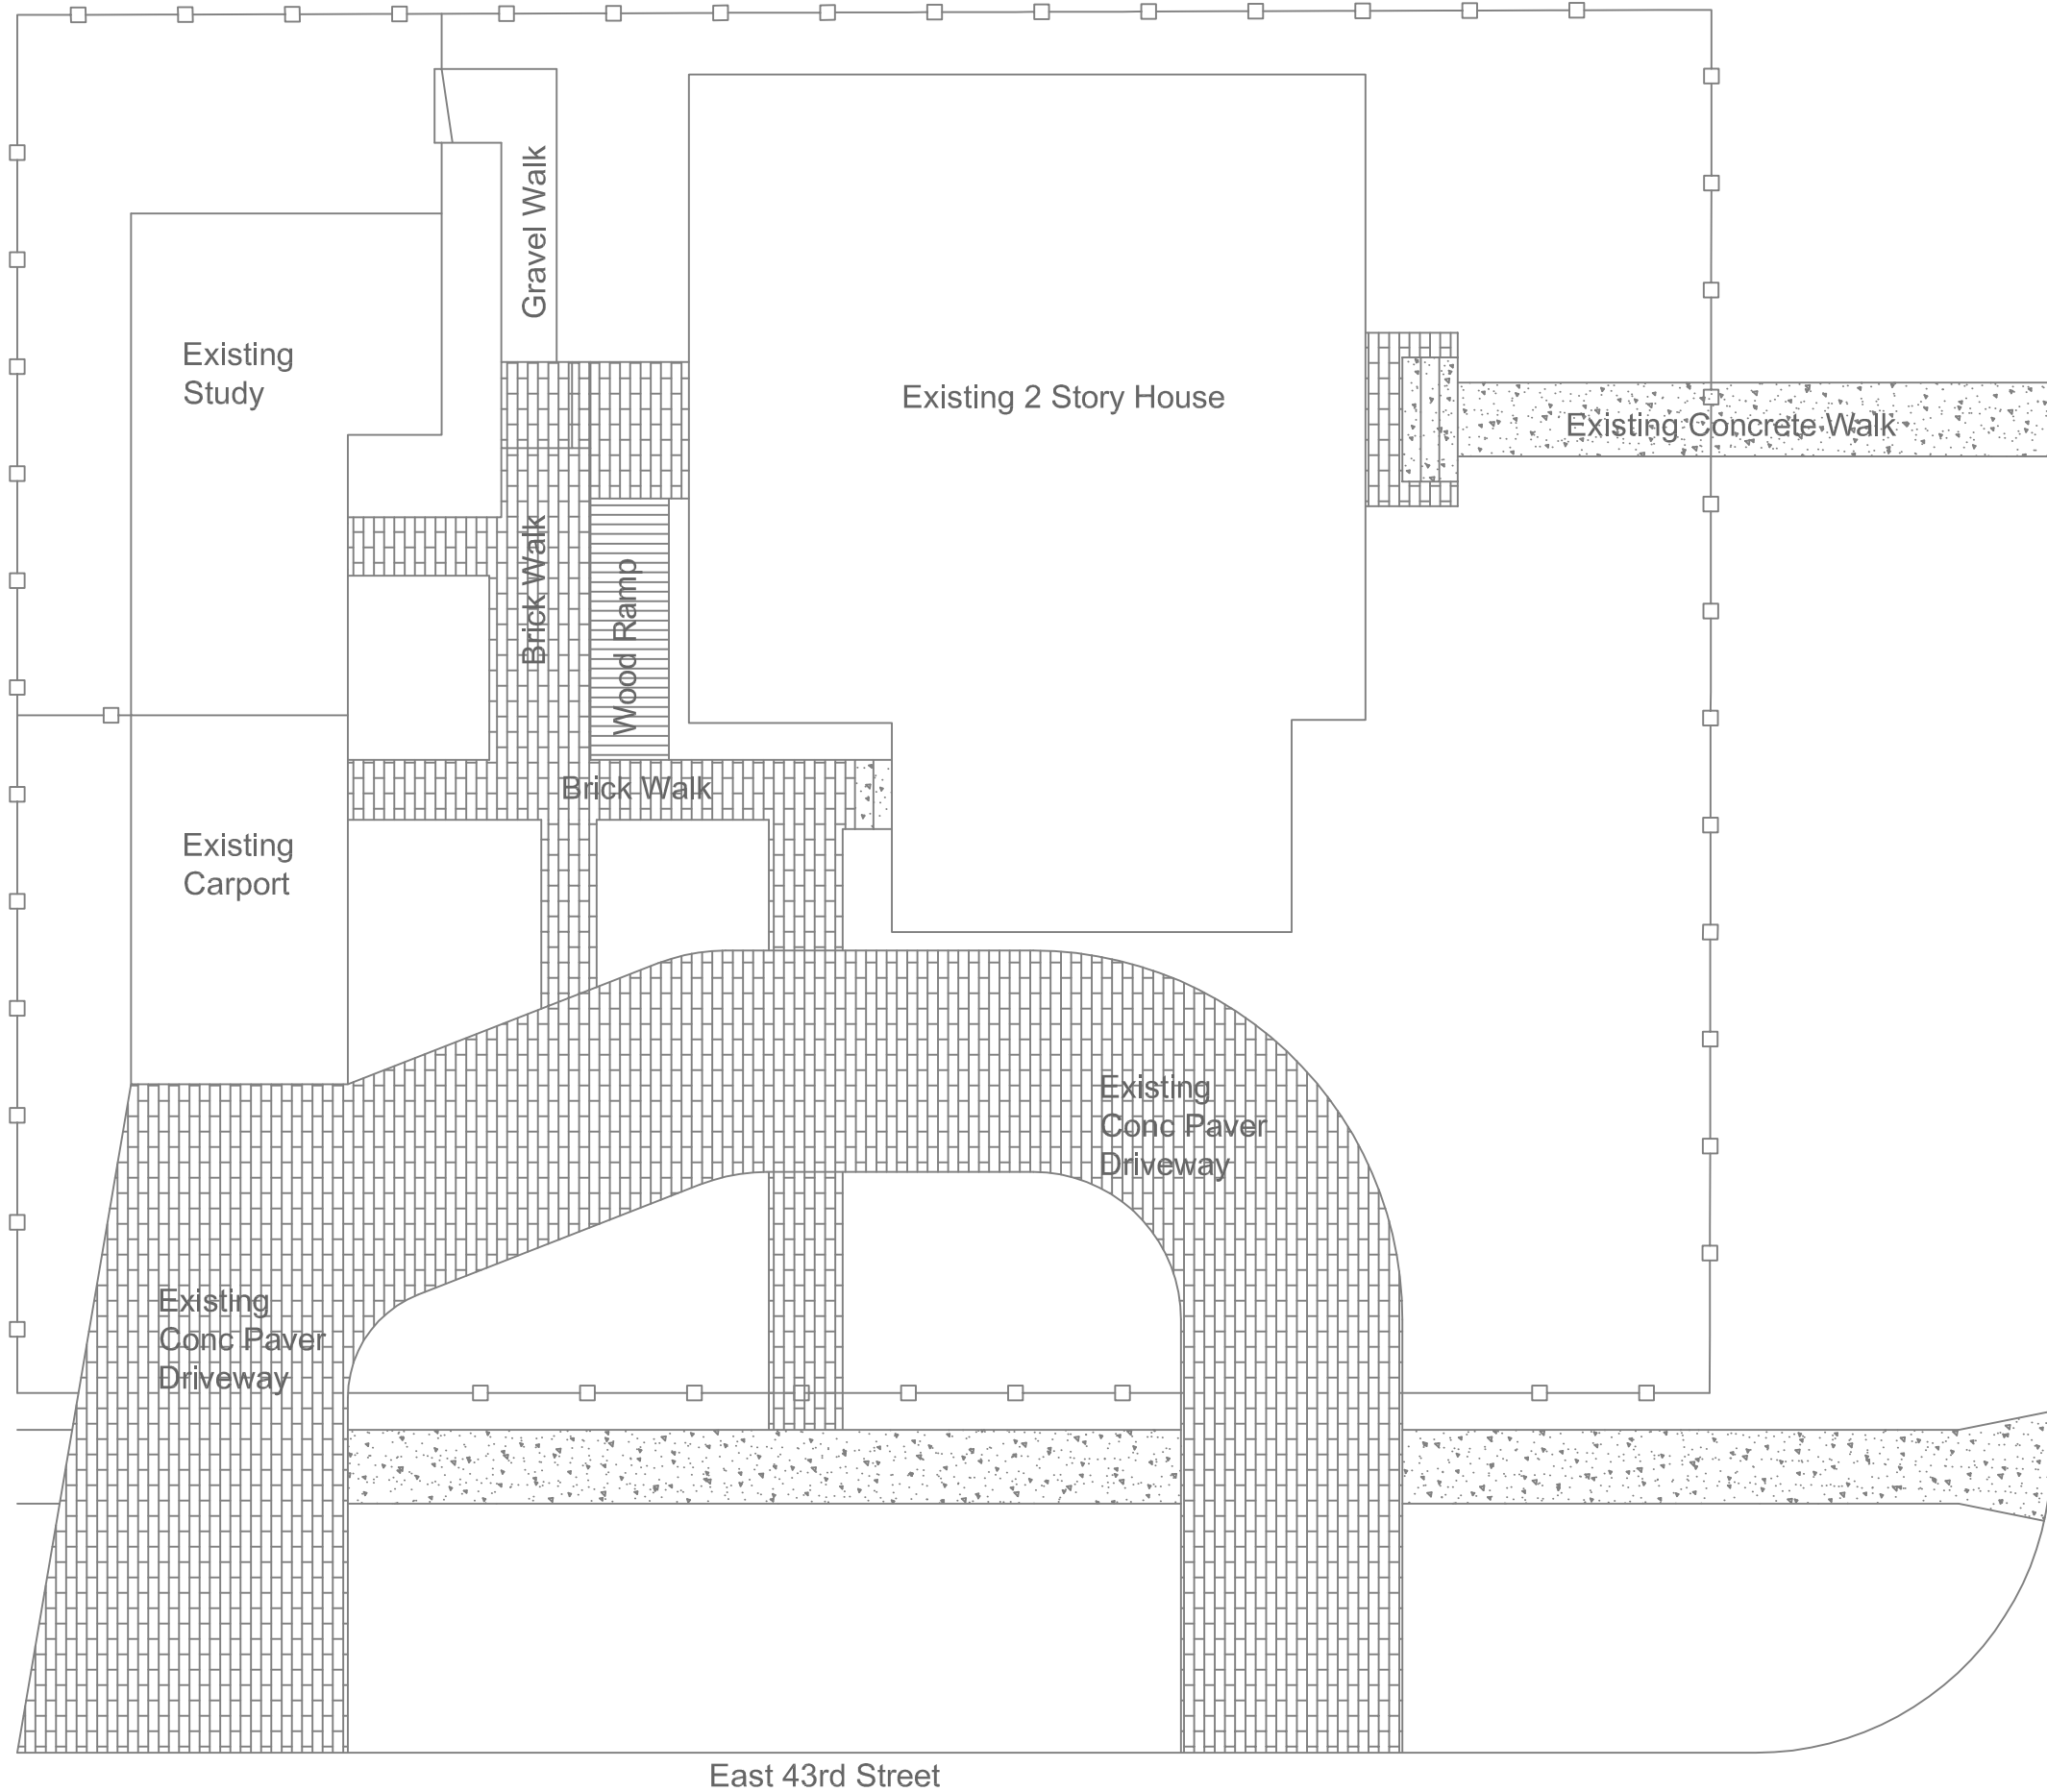

Site Plan
Scale: 1" = 10'-0"



GREGORY FREE & ASSOCIATES
HISTORIC PRESERVATION - DESIGN
ph (512) 458-9139
1303 E. 7th Street Austin, Texas 78702


4300 Avenue G
Austin, Texas

Issued for:
NOT FOR
REGULATORY
APPROVAL,
PERMITTING OR
CONSTRUCTION

Date:
March 20, 2013

Drawn by: TJB
File:...

A1.0
Existing
Site Plan

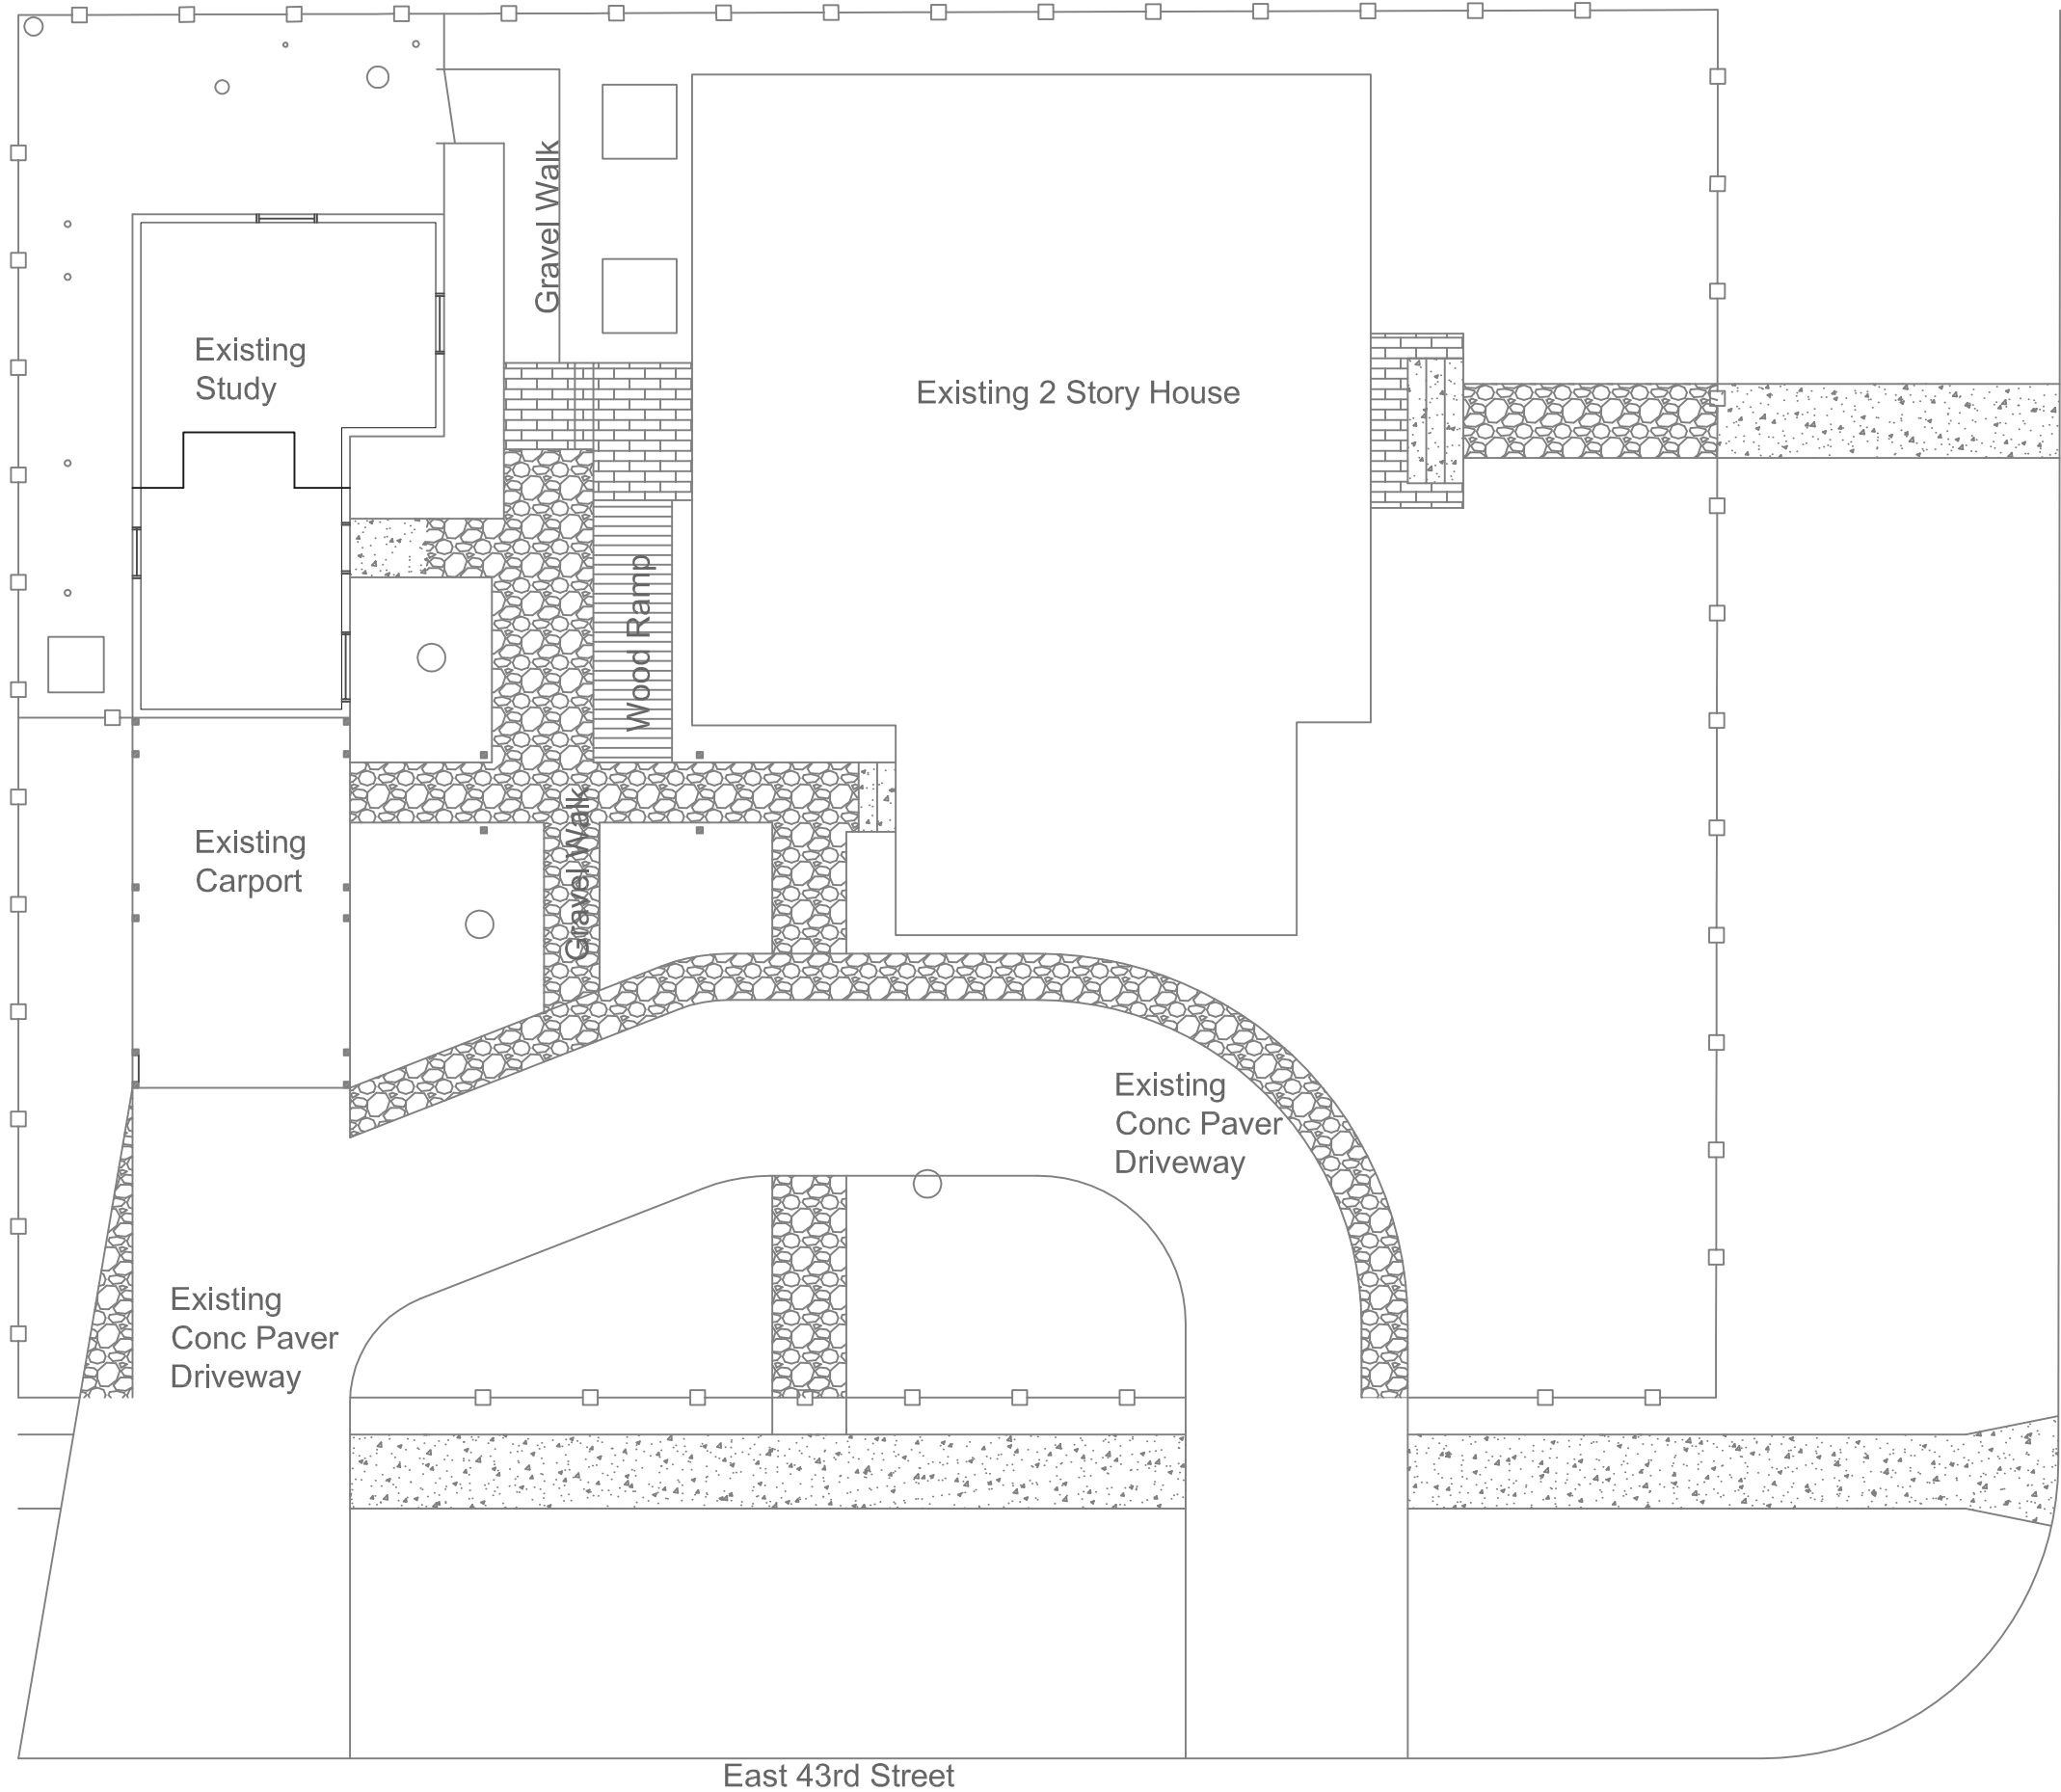

East 43rd Street

Avenue G

Site Plan
Scale: 1" = 10'-0"



GREGORY FREE & ASSOCIATES
HISTORIC PRESERVATION - DESIGN
ph (512) 458-9139
1303 E. 7th Street Austin, Texas 78702


4300 Avenue G
Austin, Texas

Issued for:
NOT FOR
REGULATORY
APPROVAL,
PERMITTING OR
CONSTRUCTION

Date:
March 20, 2013


Drawn by: TJB
File:....\

A1.1
Proposed
Site Plan

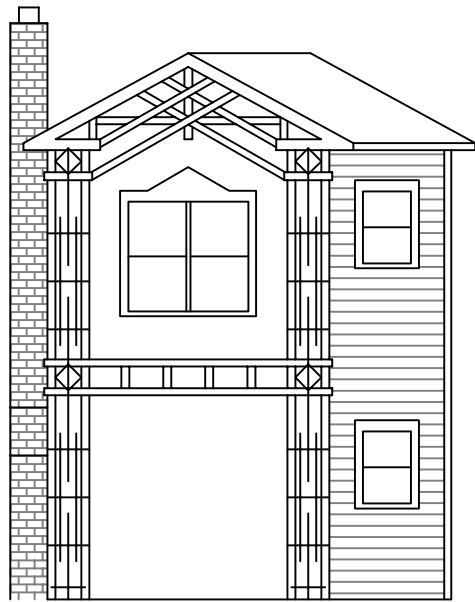

North Elevation

Scale: 1/4" = 1'-0"

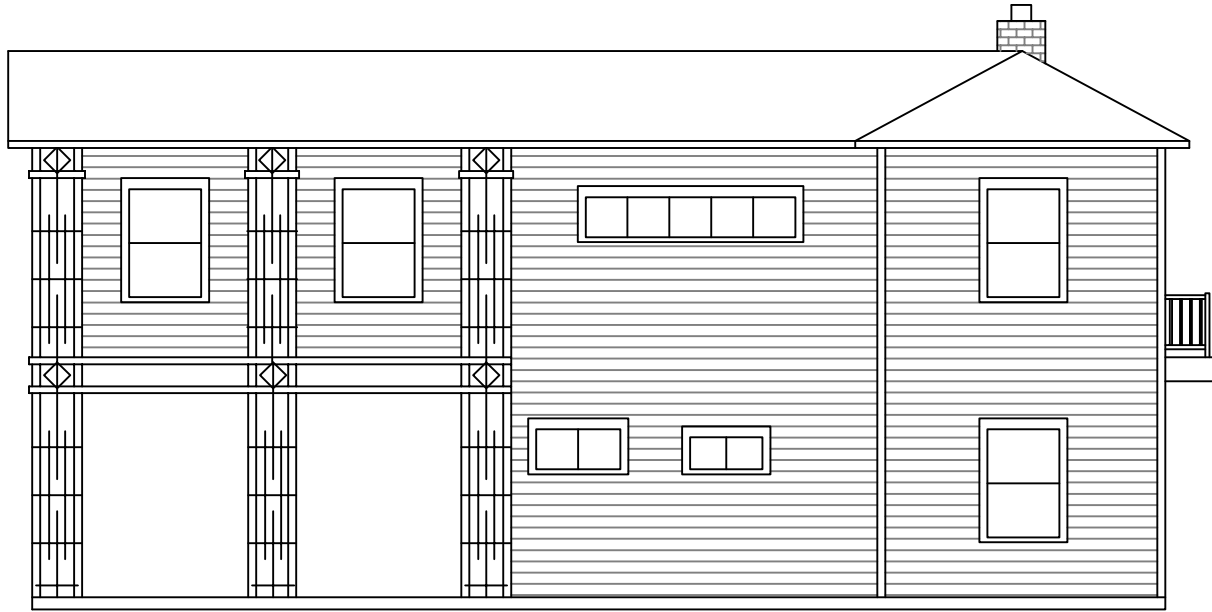


West Elevation

Scale: 1/8" = 1'-0"



South Elevation

Scale: 1/8" = 1'-0"

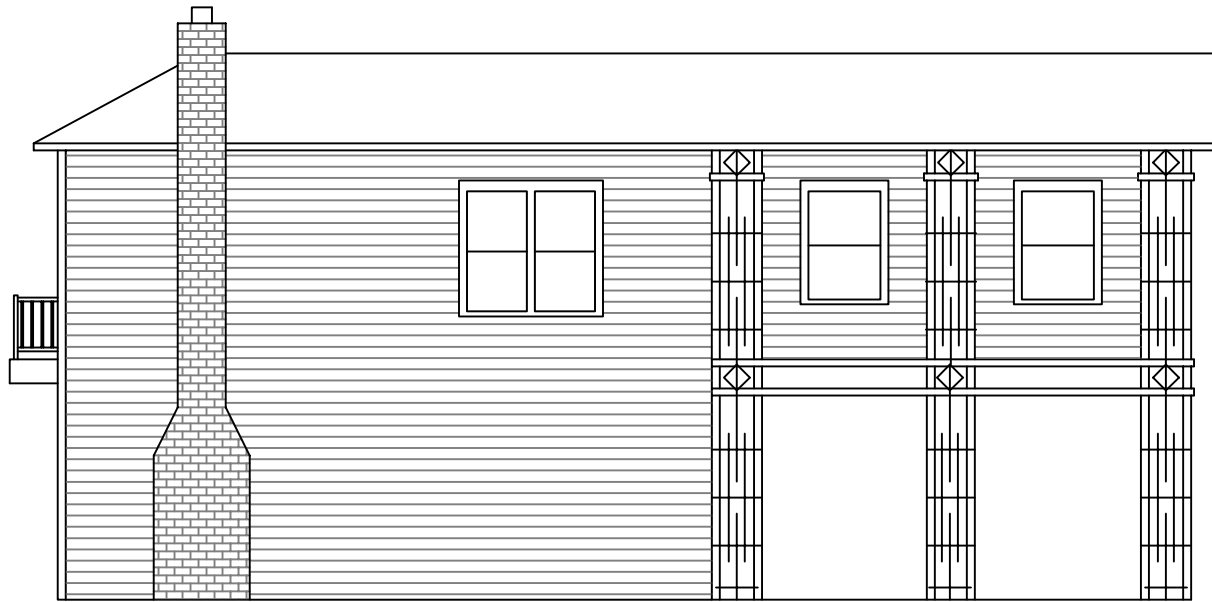

East Elevation

Scale: 1/8" = 1'-0"

GREGORY FREE & ASSOCIATES
HISTORIC PRESERVATION - DESIGN
ph (512) 458-9139
1303 E. 7th Street Austin, Texas 78702

4300 Avenue G


Austin, Texas

Issued for:
NOT FOR
REGULATORY
APPROVAL,
PERMITTING OR
CONSTRUCTION


Date:
March 20, 2013

Drawn by: TJB
File:....\

A4.1
Proposed
Elevation

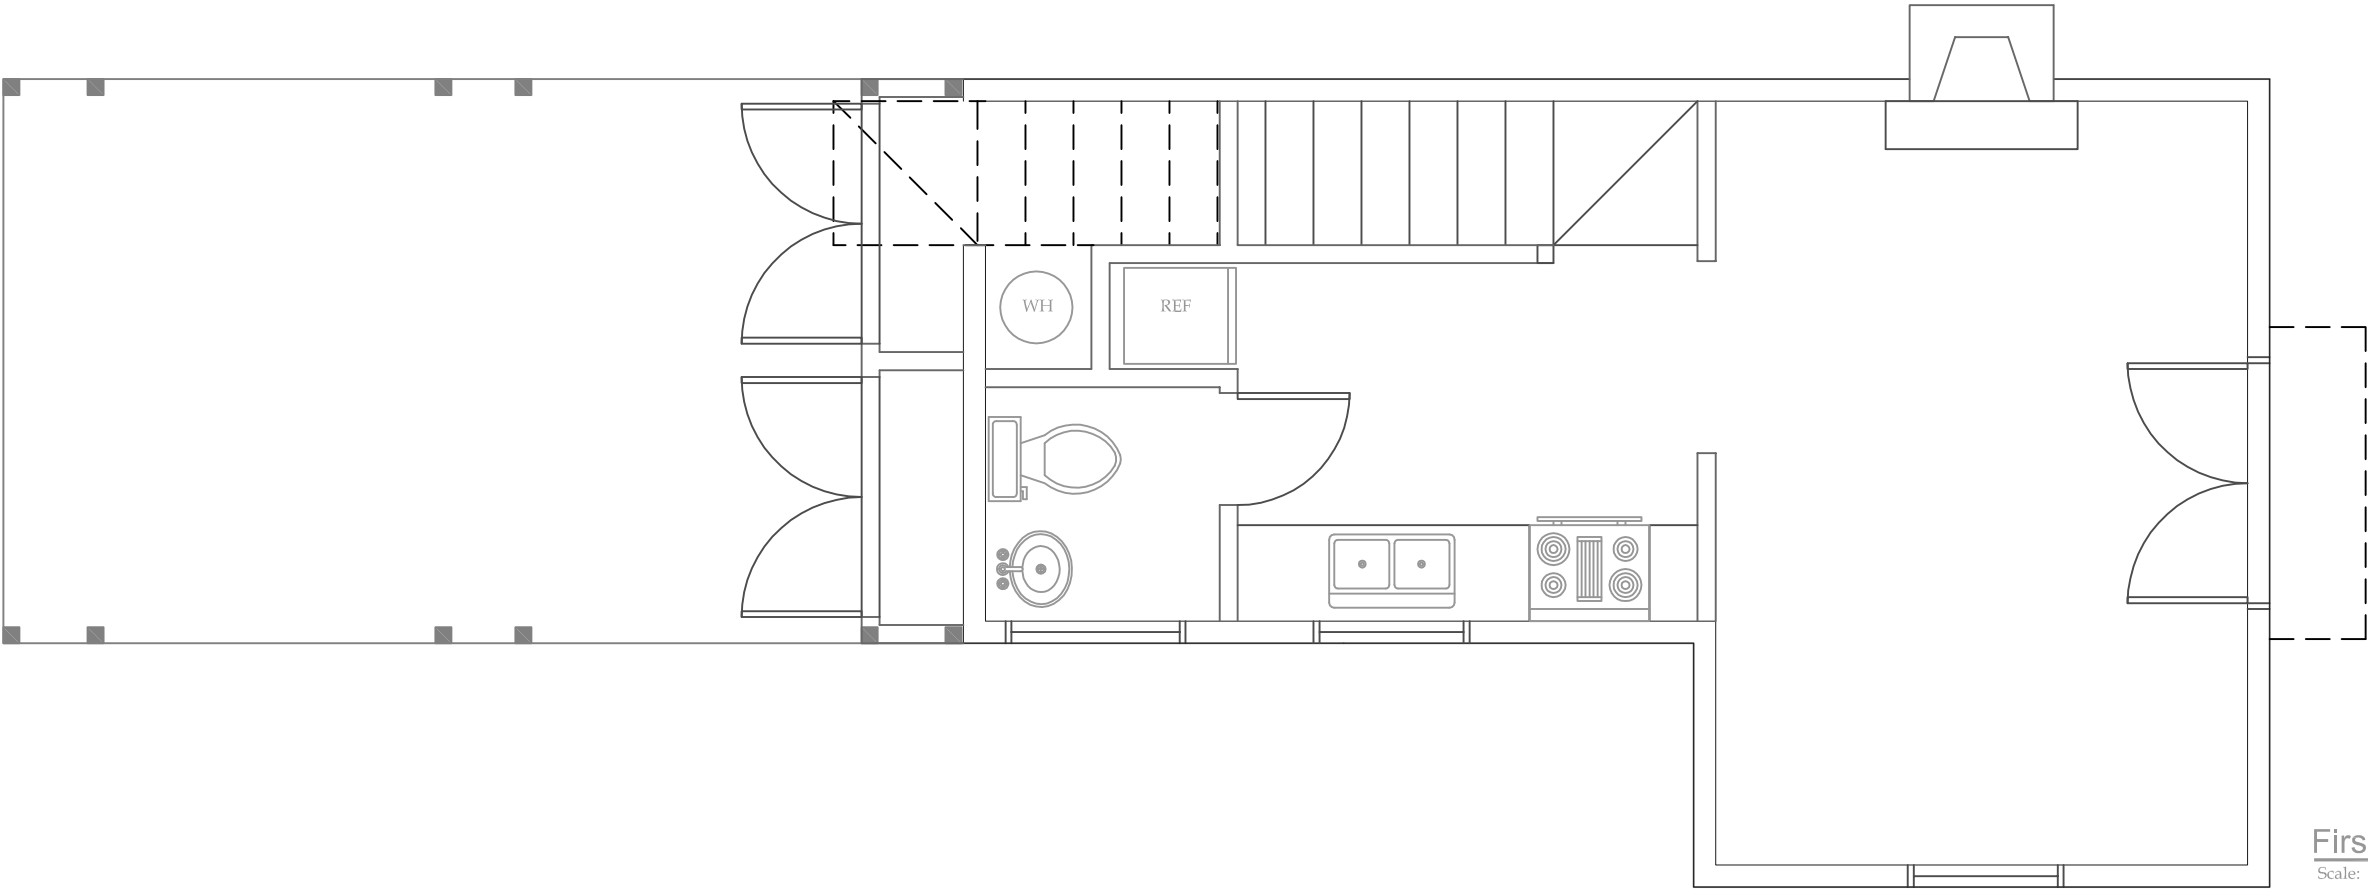

First Floor Plan
Scale: 1/4" = 1'-0"

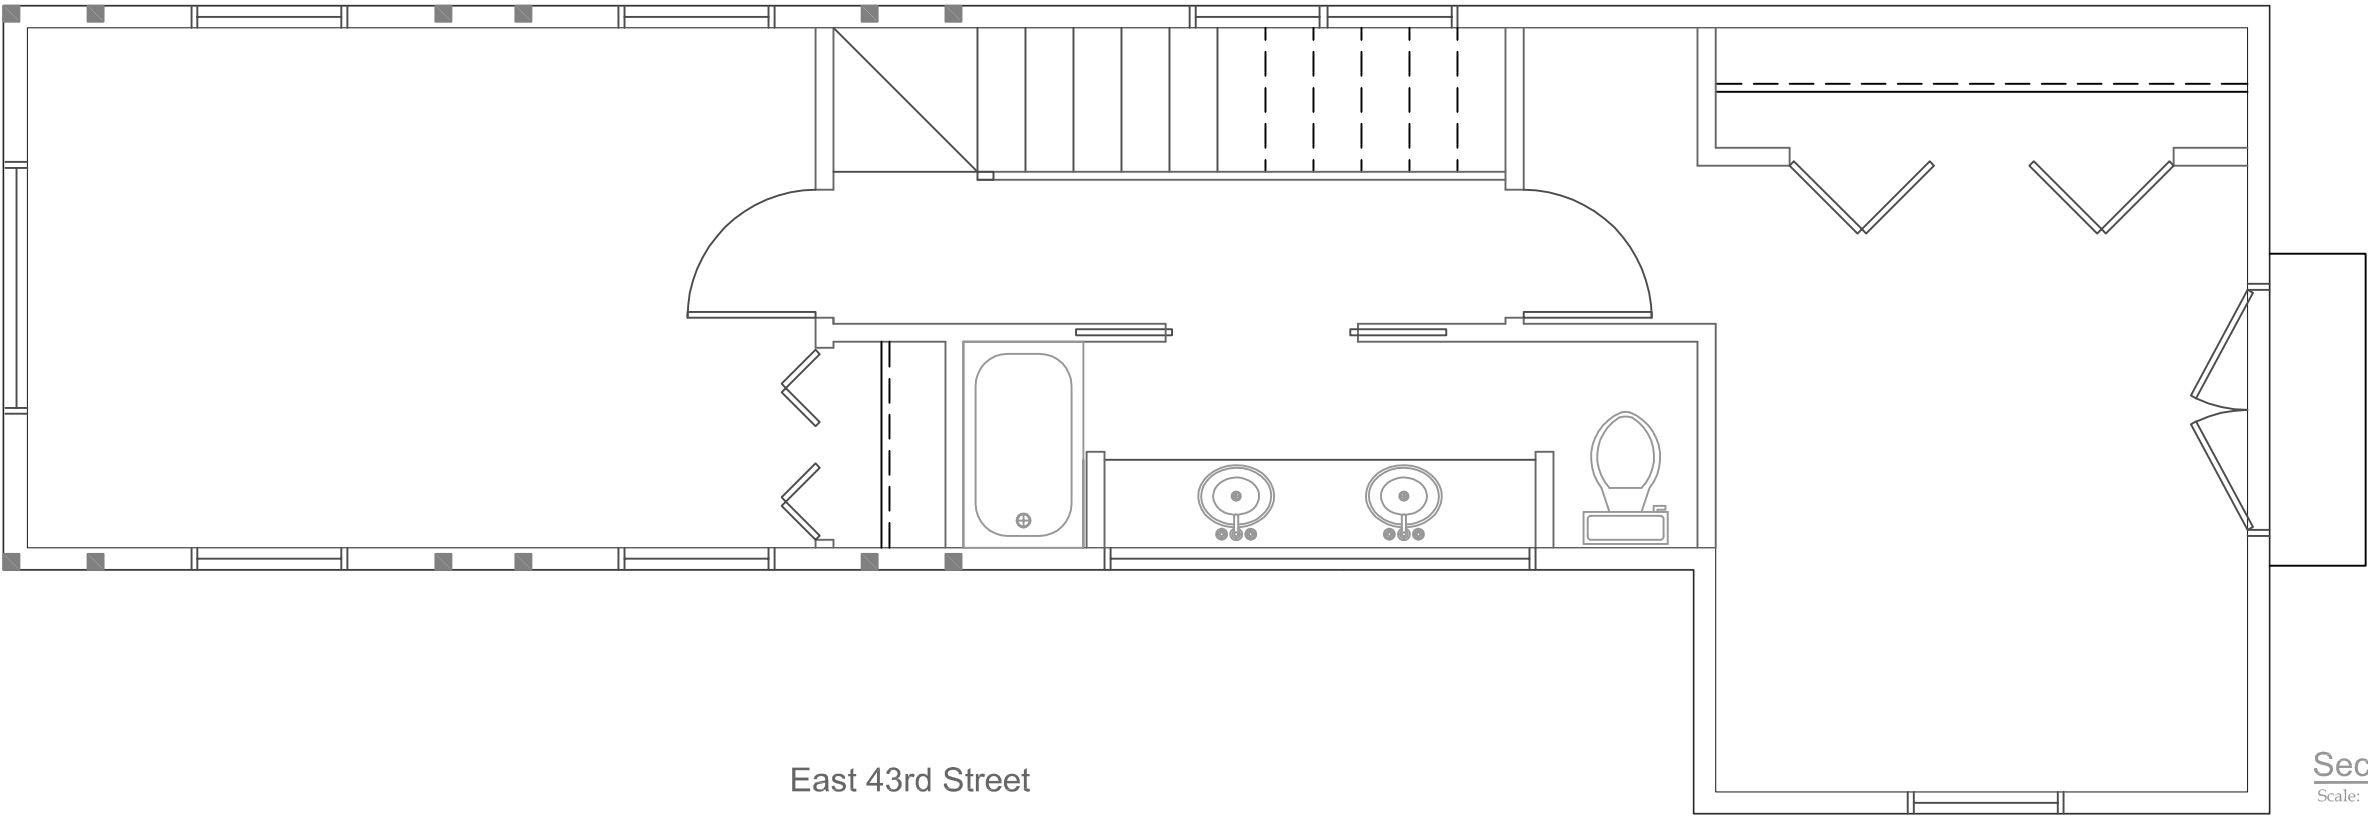

Second Floor Plan
Scale: 1/4" = 1'-0"

GREGORY FREE & ASSOCIATES
HISTORIC PRESERVATION - DESIGN
ph (512) 458-9139
1303 E. 7th Street Austin, Texas 78702


4300 Avenue G
Austin, Texas

Issued for:
NOT FOR
REGULATORY
APPROVAL,
PERMITTING OR
CONSTRUCTION

Date:
March 20, 2013

Drawn by: TJB
File:....\

A2.1
Proposed
Floor Plan

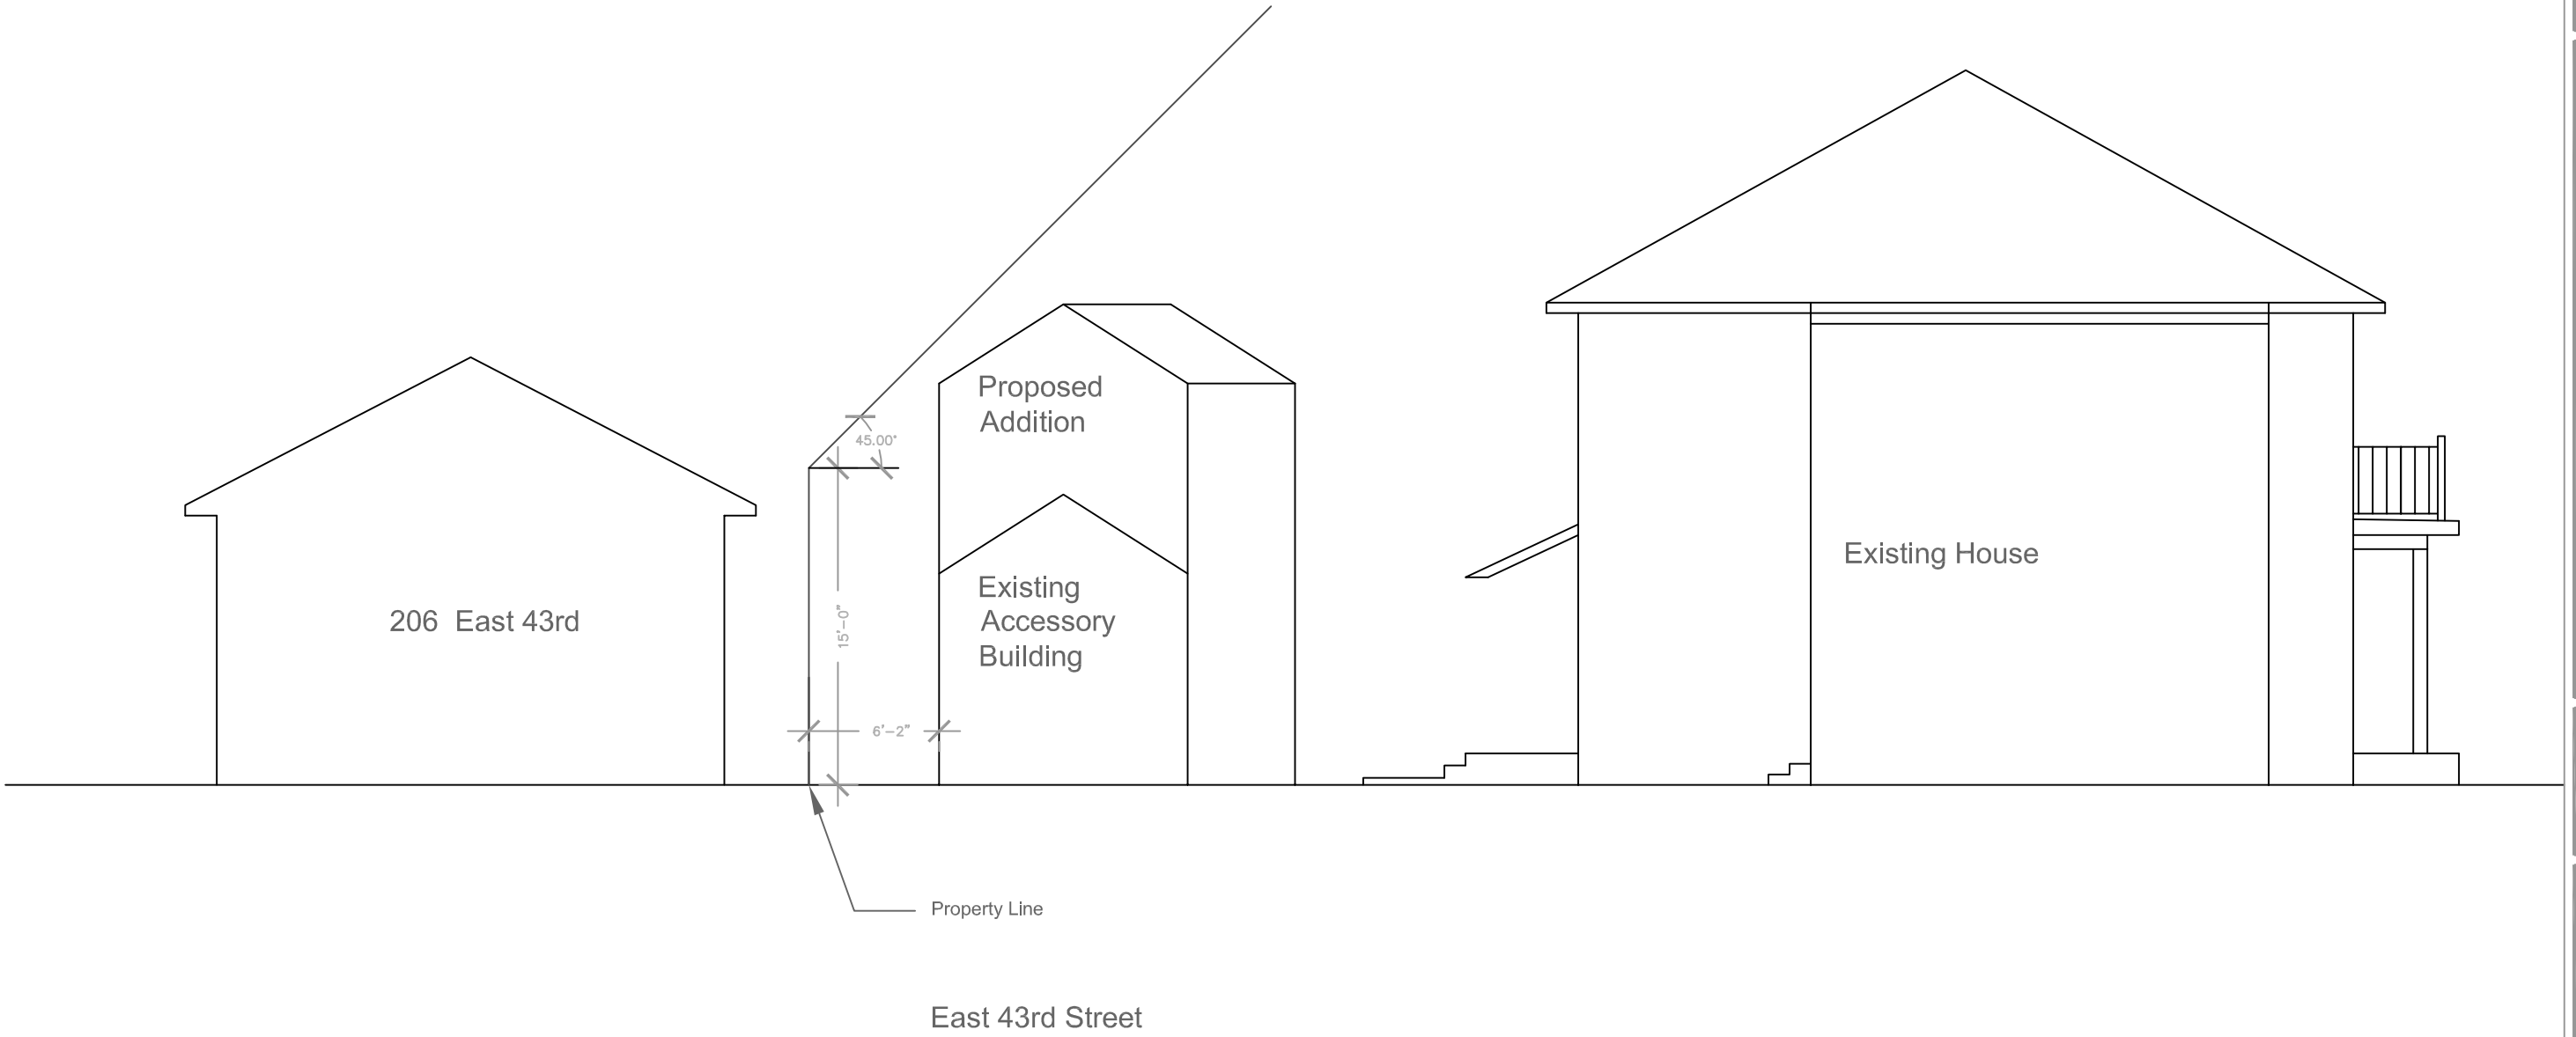

Elevation
Scale: 1/8" = 1'-0"

GREGORY FREE & ASSOCIATES
HISTORIC PRESERVATION - DESIGN
ph (512) 458-9139
1303 E. 7th Street Austin, Texas 78702

4300 Avenue G
Austin, Texas

Issued for:
NOT FOR
REGULATORY
APPROVAL,
PERMITTING OR
CONSTRUCTION

Date:
March 20, 2013

Drawn by: TJB
File:....\

A3.0
Elevation