


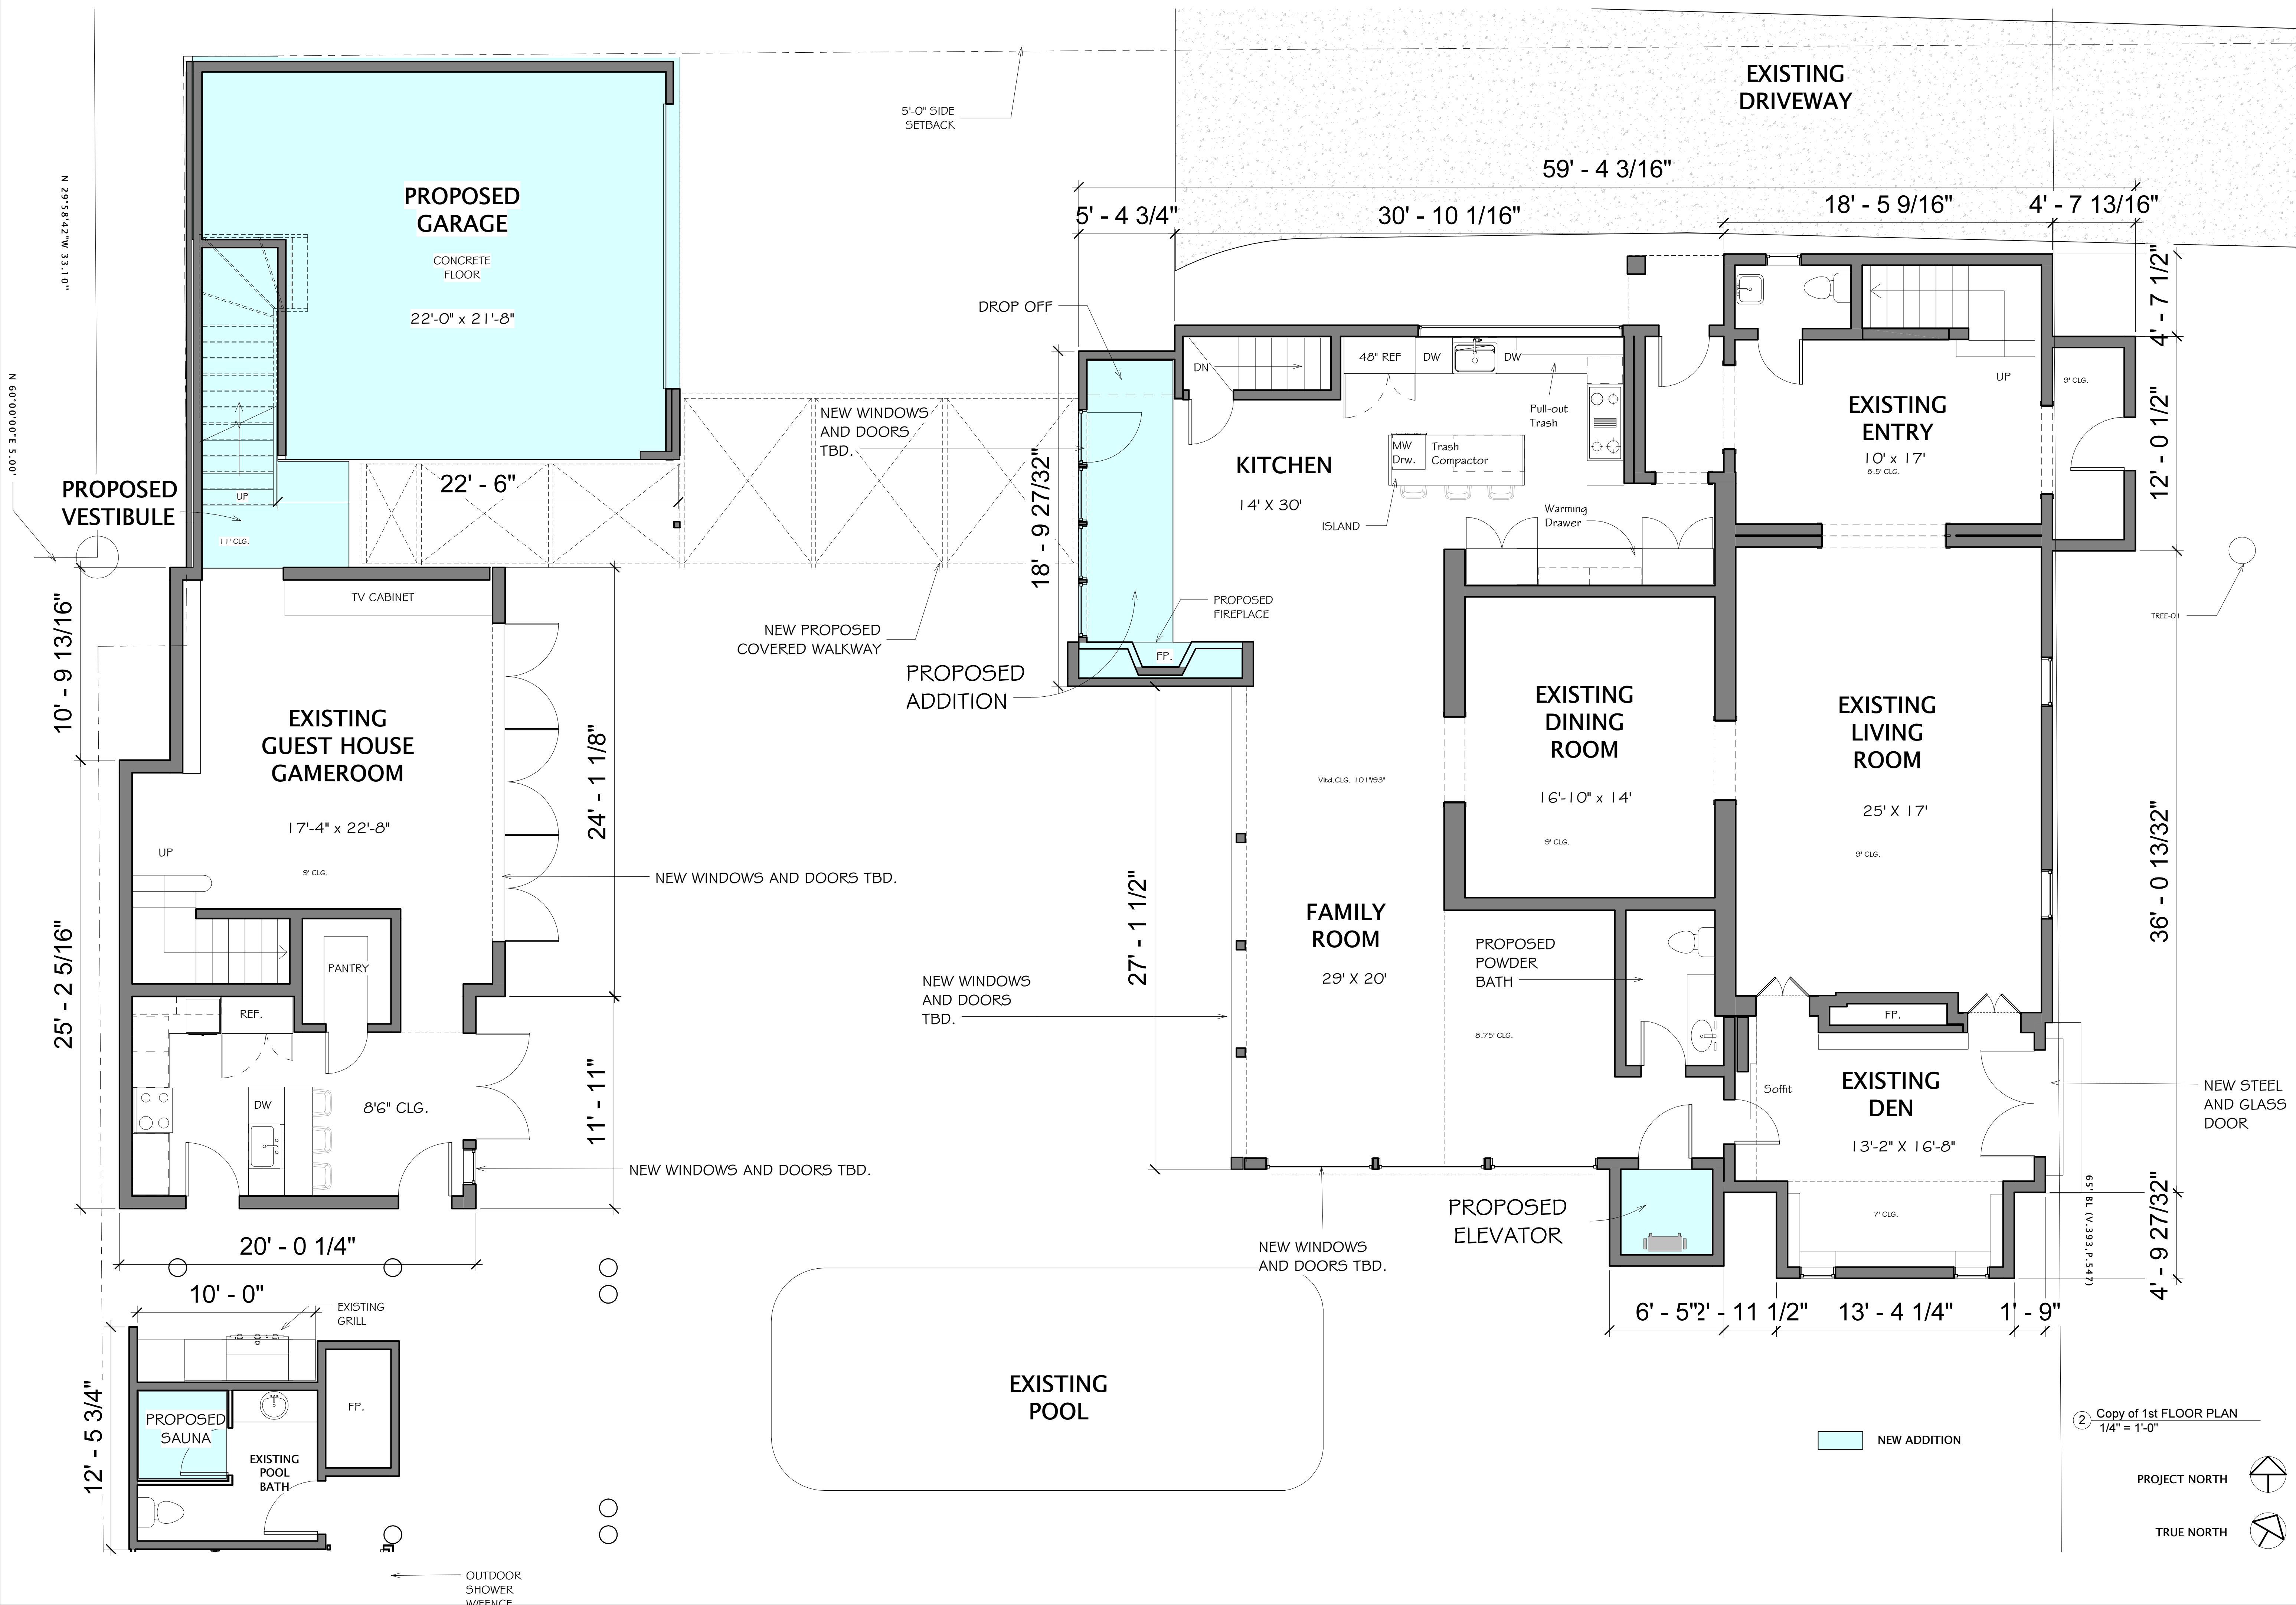

1710 Windsor Road

Crouch Residence


Date 4.16.2013
Drawn by AP
Checked by HJR


REVISION
#1.

Proposed First Floor Plan

A-101

2 Copy of 1st FLOOR PLAN
1/4" = 1'-0"

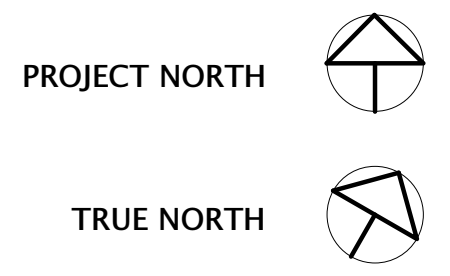

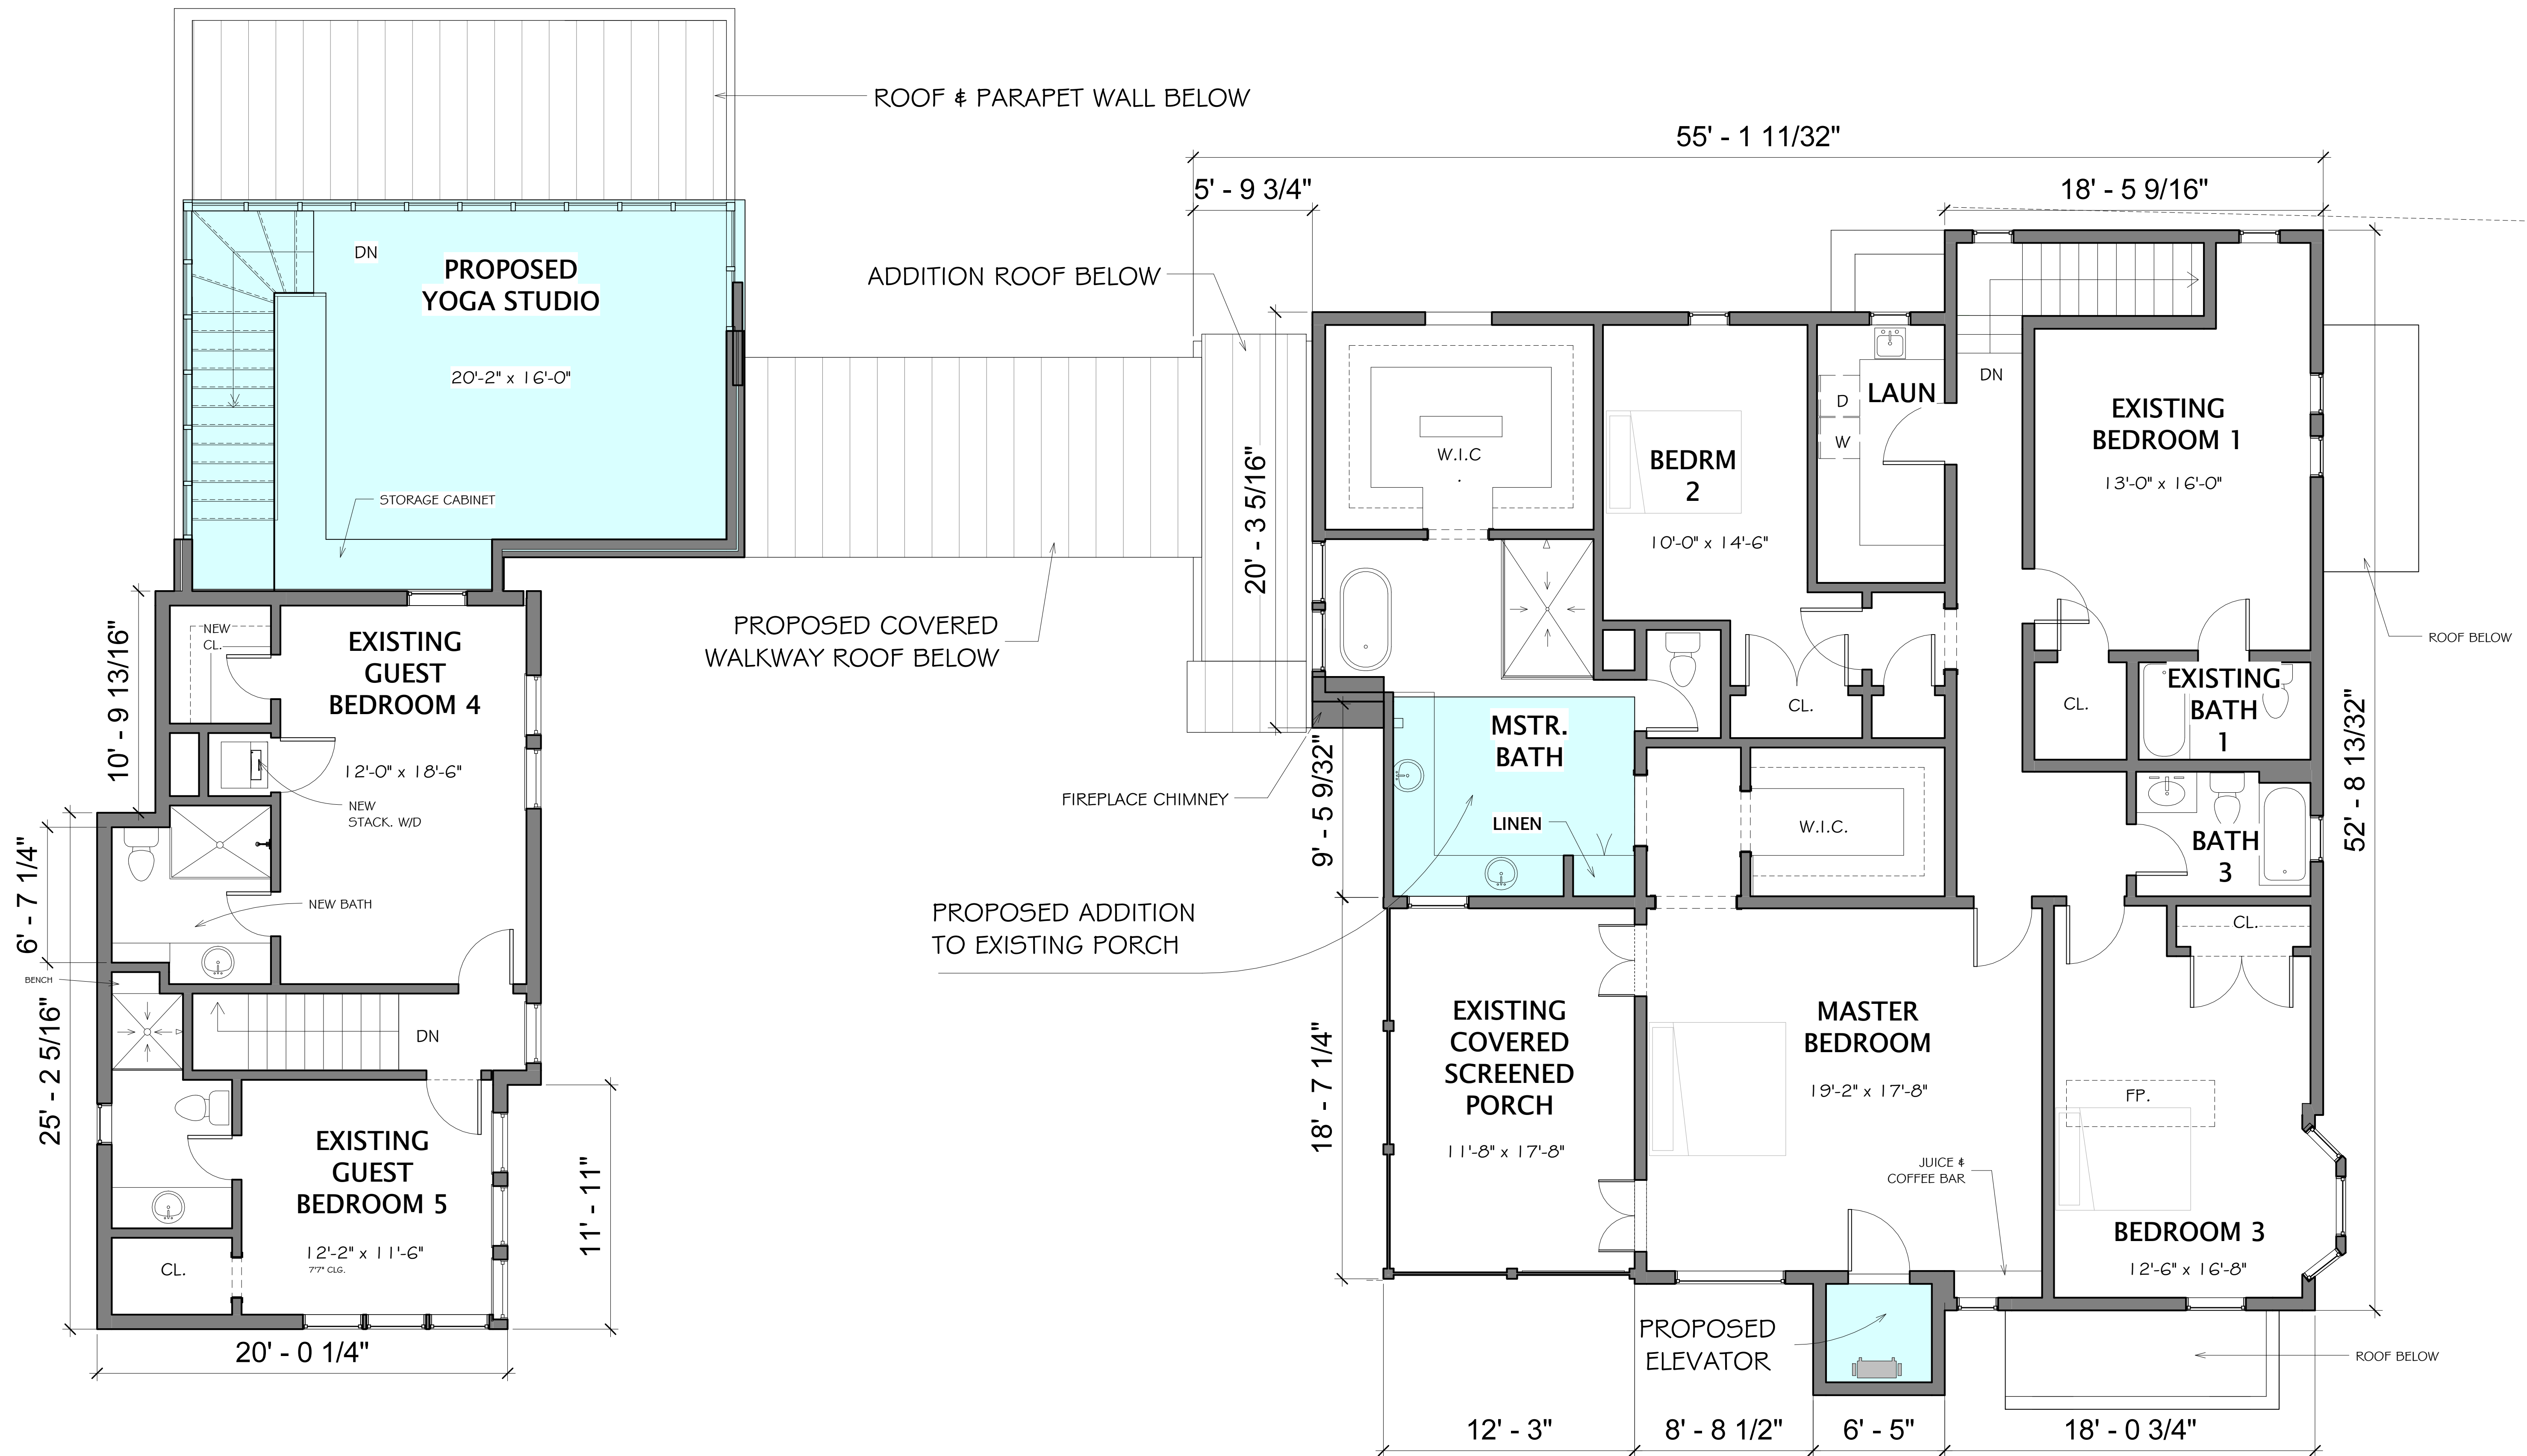

1 Copy of 2nd FLOOR PLAN
1/4" = 1'-0"

NEW ADDITION

PROJECT NORTH



TRUE NORTH





1710 Windsor Road

Crouch Residence

Date 4.16.2013
Drawn by AP
Checked by HJR
REVISION
#1.

Proposed Second Floor Plan

A-102

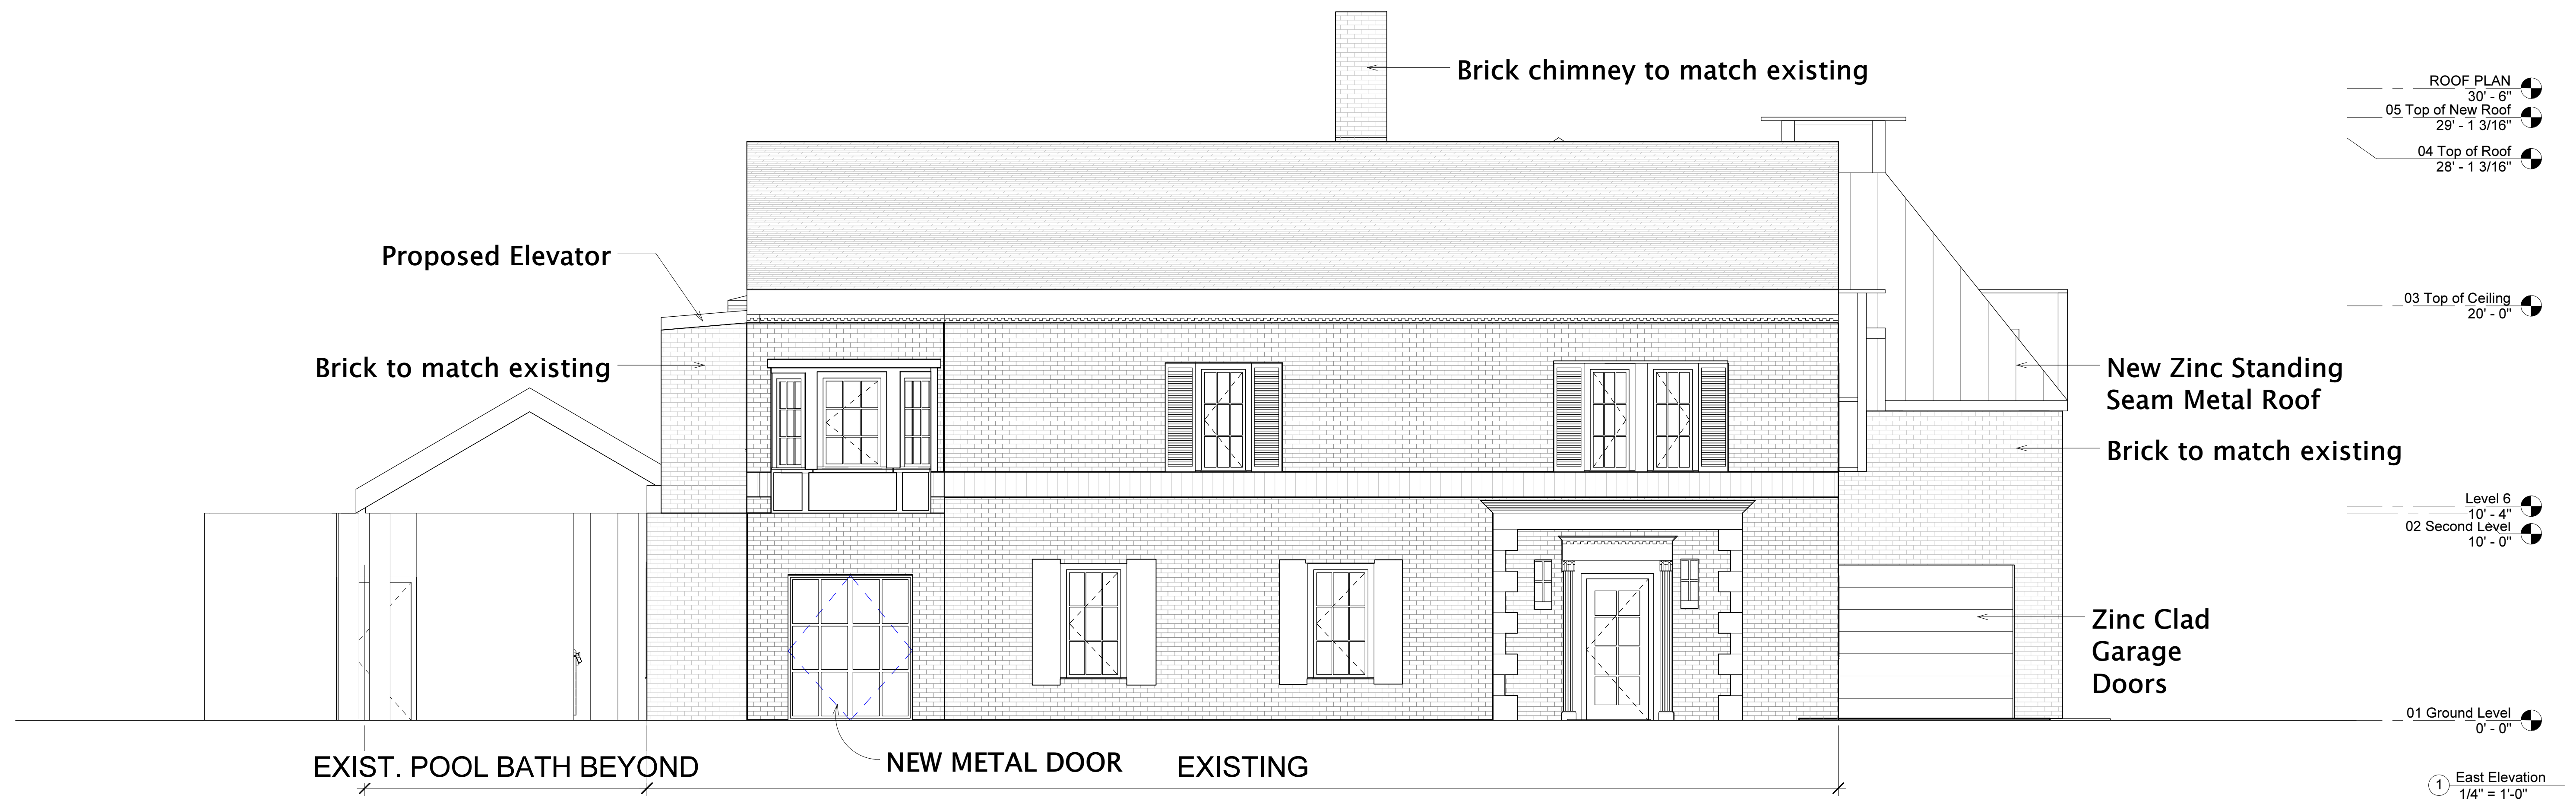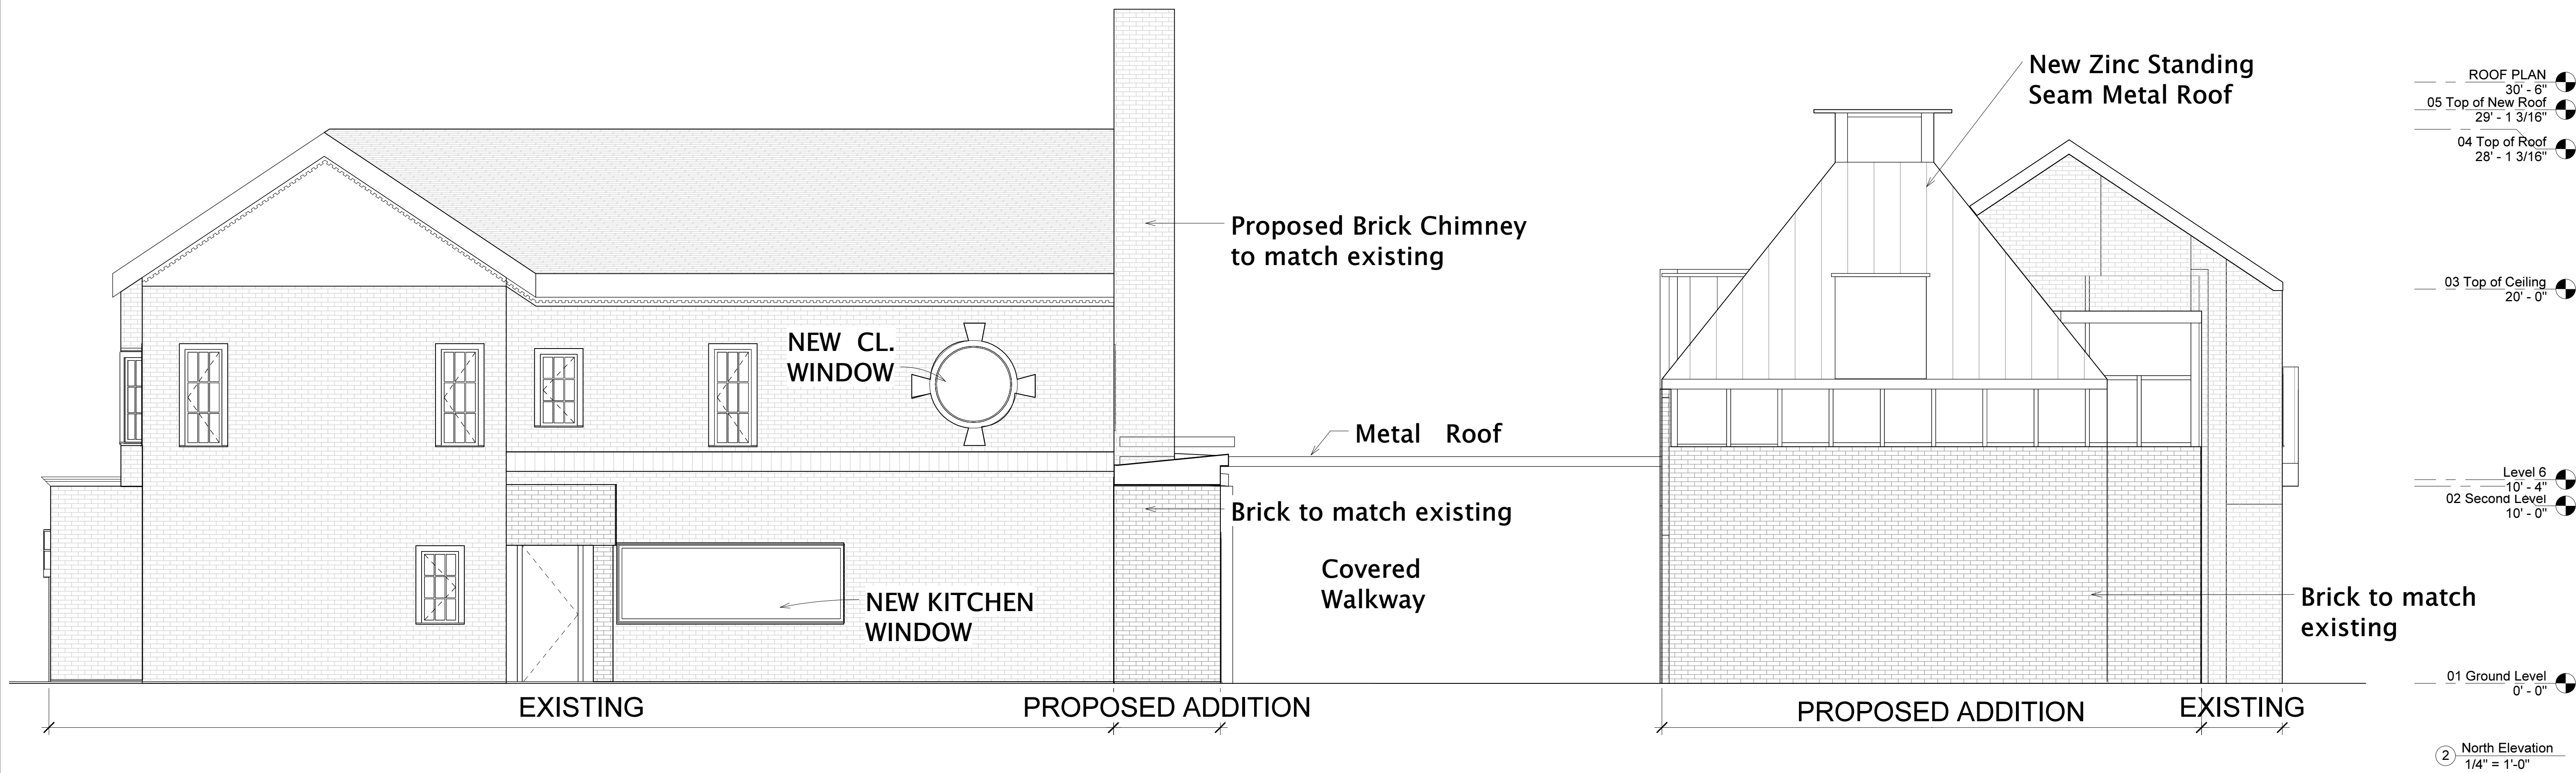

1710 Windsor Road

Crouch Residence

Date 4.16.2013

Drawn by Author

Checked by Checker

REVISION

#1.

Building Elevations

A-200



FRONT OF HOUSE



TREE -01

1710 Windsor Road
Tree's on the property

TREE -02



TREE -03

TREE -04

