



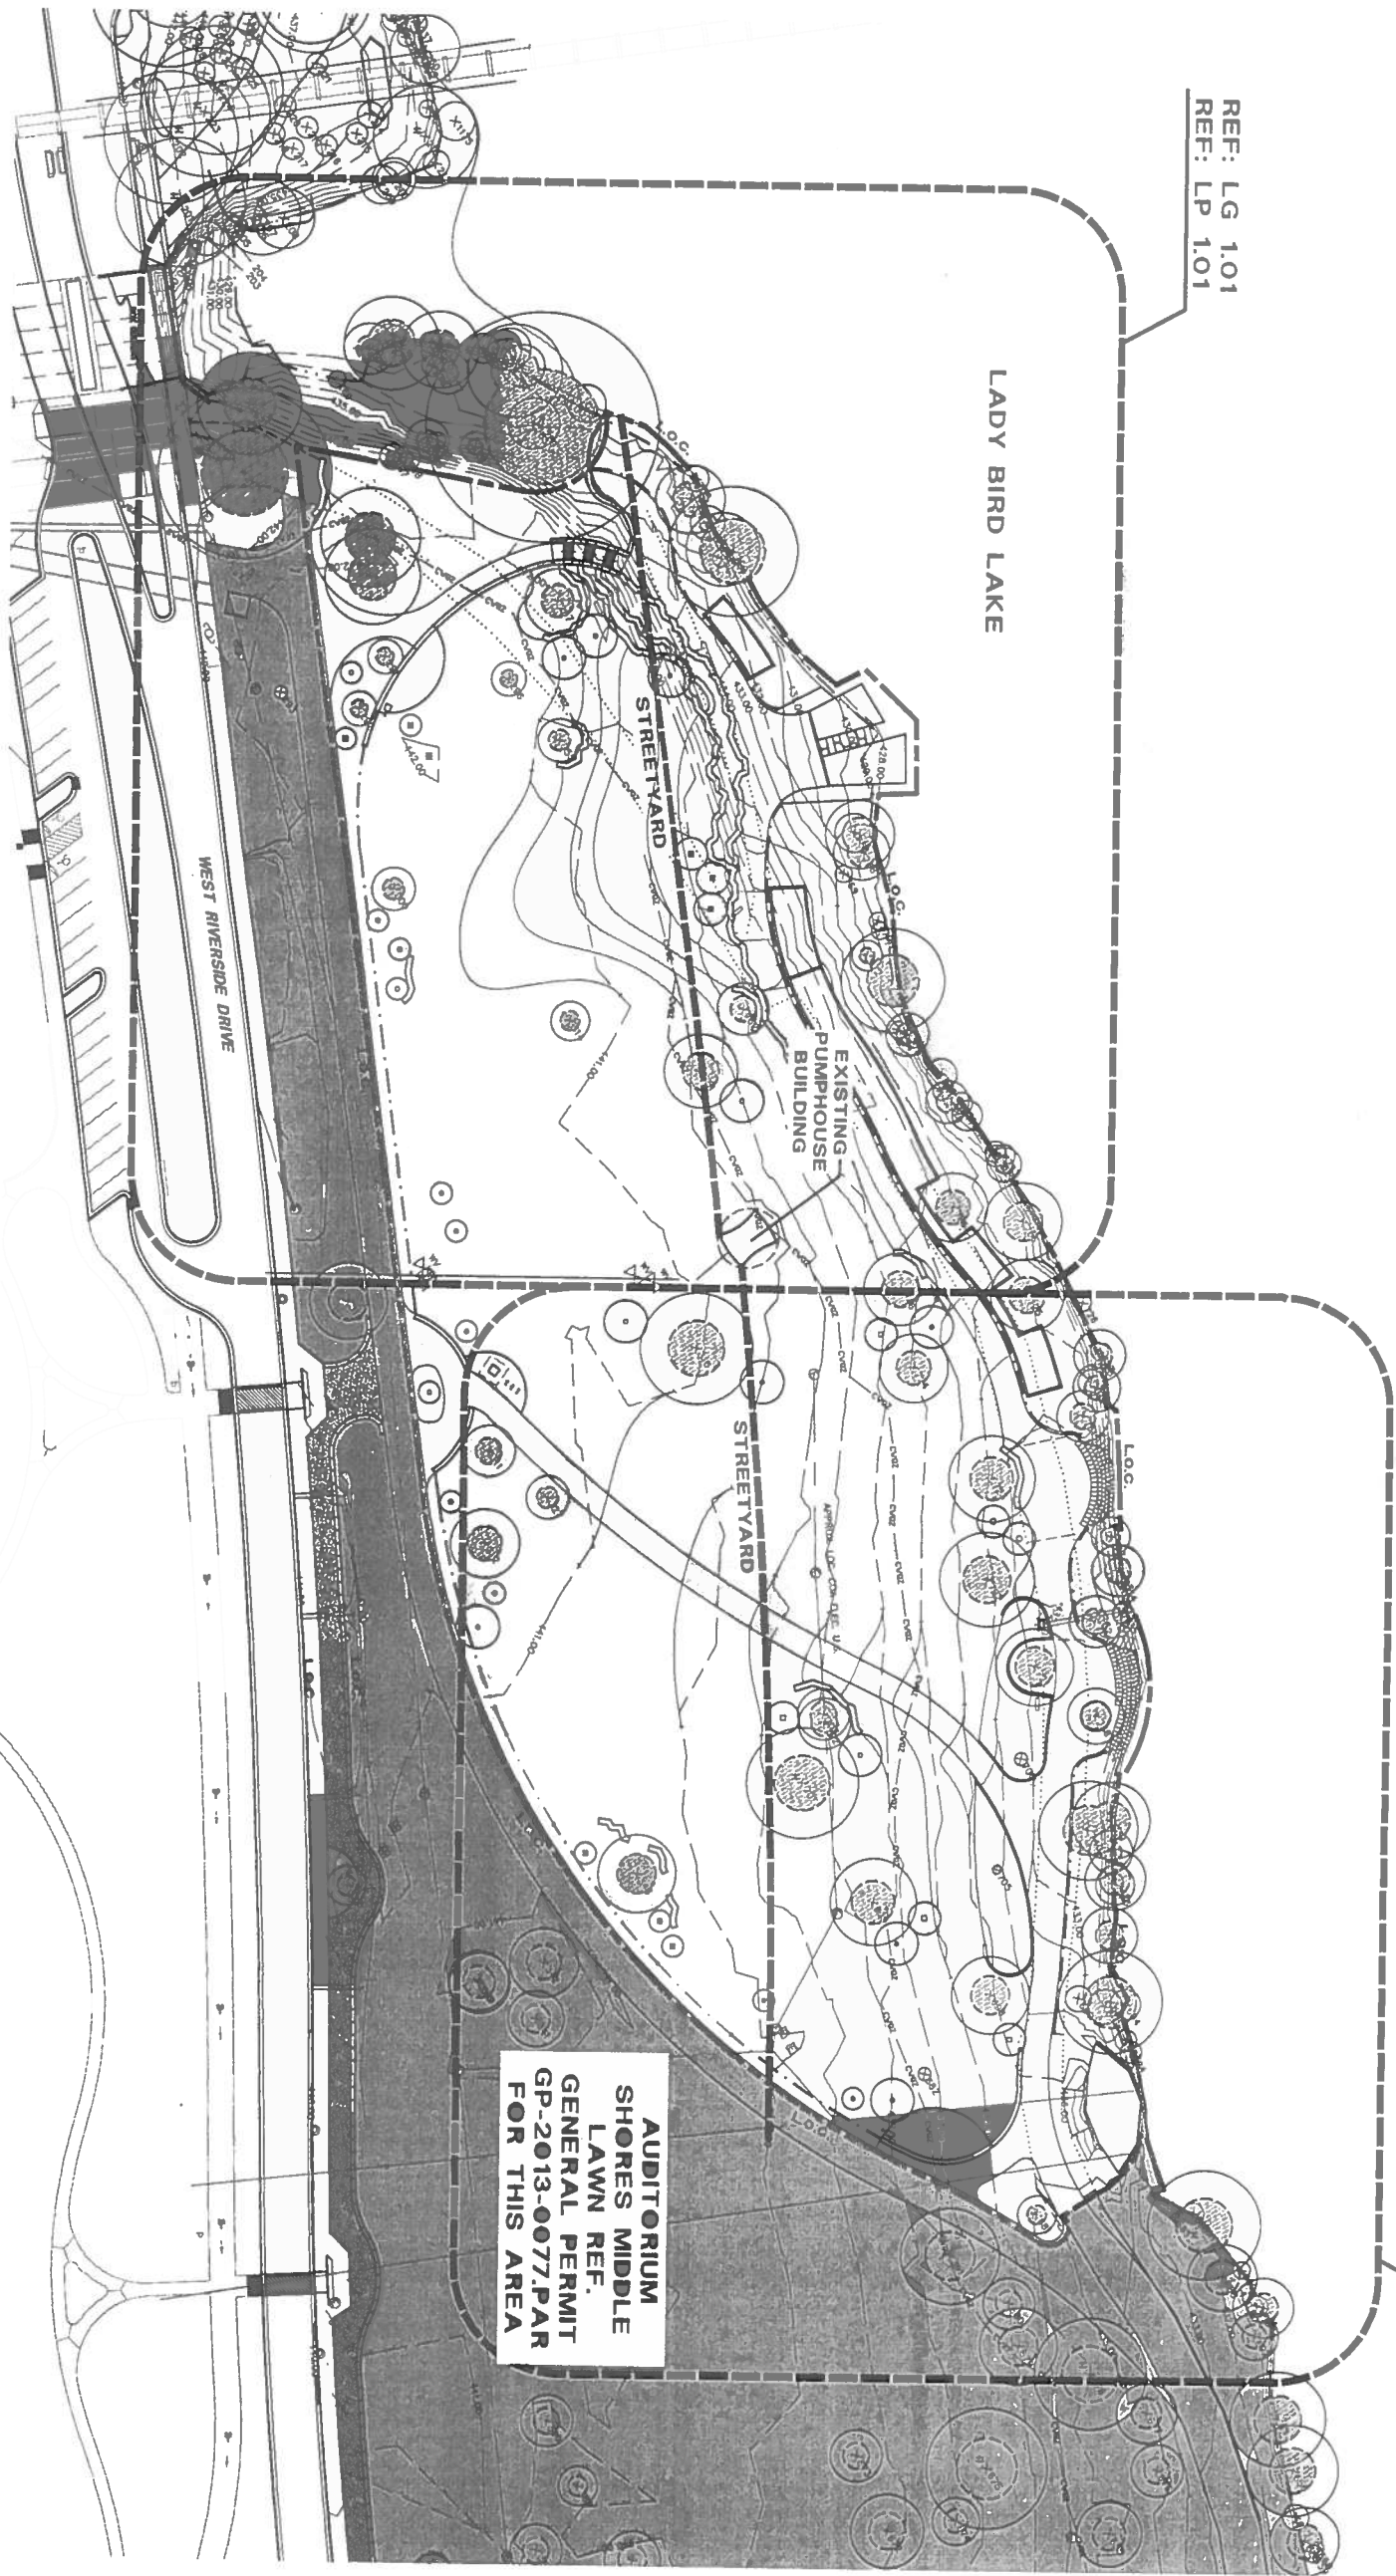

REF: LG 1.01
REF: LP 1.01

REF: LG 1.02
REF: LP 1.02

APPROVAL	REVISION	NO.	DATE

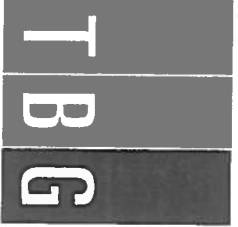

Landscape Architects • Planners
901 South MoPac, Building II, Suite 350
Austin, Texas 78746
(512) 327-1011 Fax (512) 327-0488
Austin • Dallas • Fort Lauderdale
Fort Worth • Houston • San Antonio • Tulsa

Project
TOWN LAKE
METROPOLITAN
PARK
AUDITORIUM SHORES
IMPROVEMENTS -
OFF-LEASH AREA

1100 W. Riverside Dr.
AUSTIN, TEXAS
Project Number
A13426

CH

Designed: BO, JL
Drawn: BA, KT
Reviewed: BO, JL


Date Issued:
APRIL 15, 2014

Revisions:

Sheet Title
OVERALL
REFERENCE PLAN

Sheet Number: (LC 1.00)


7 of 20

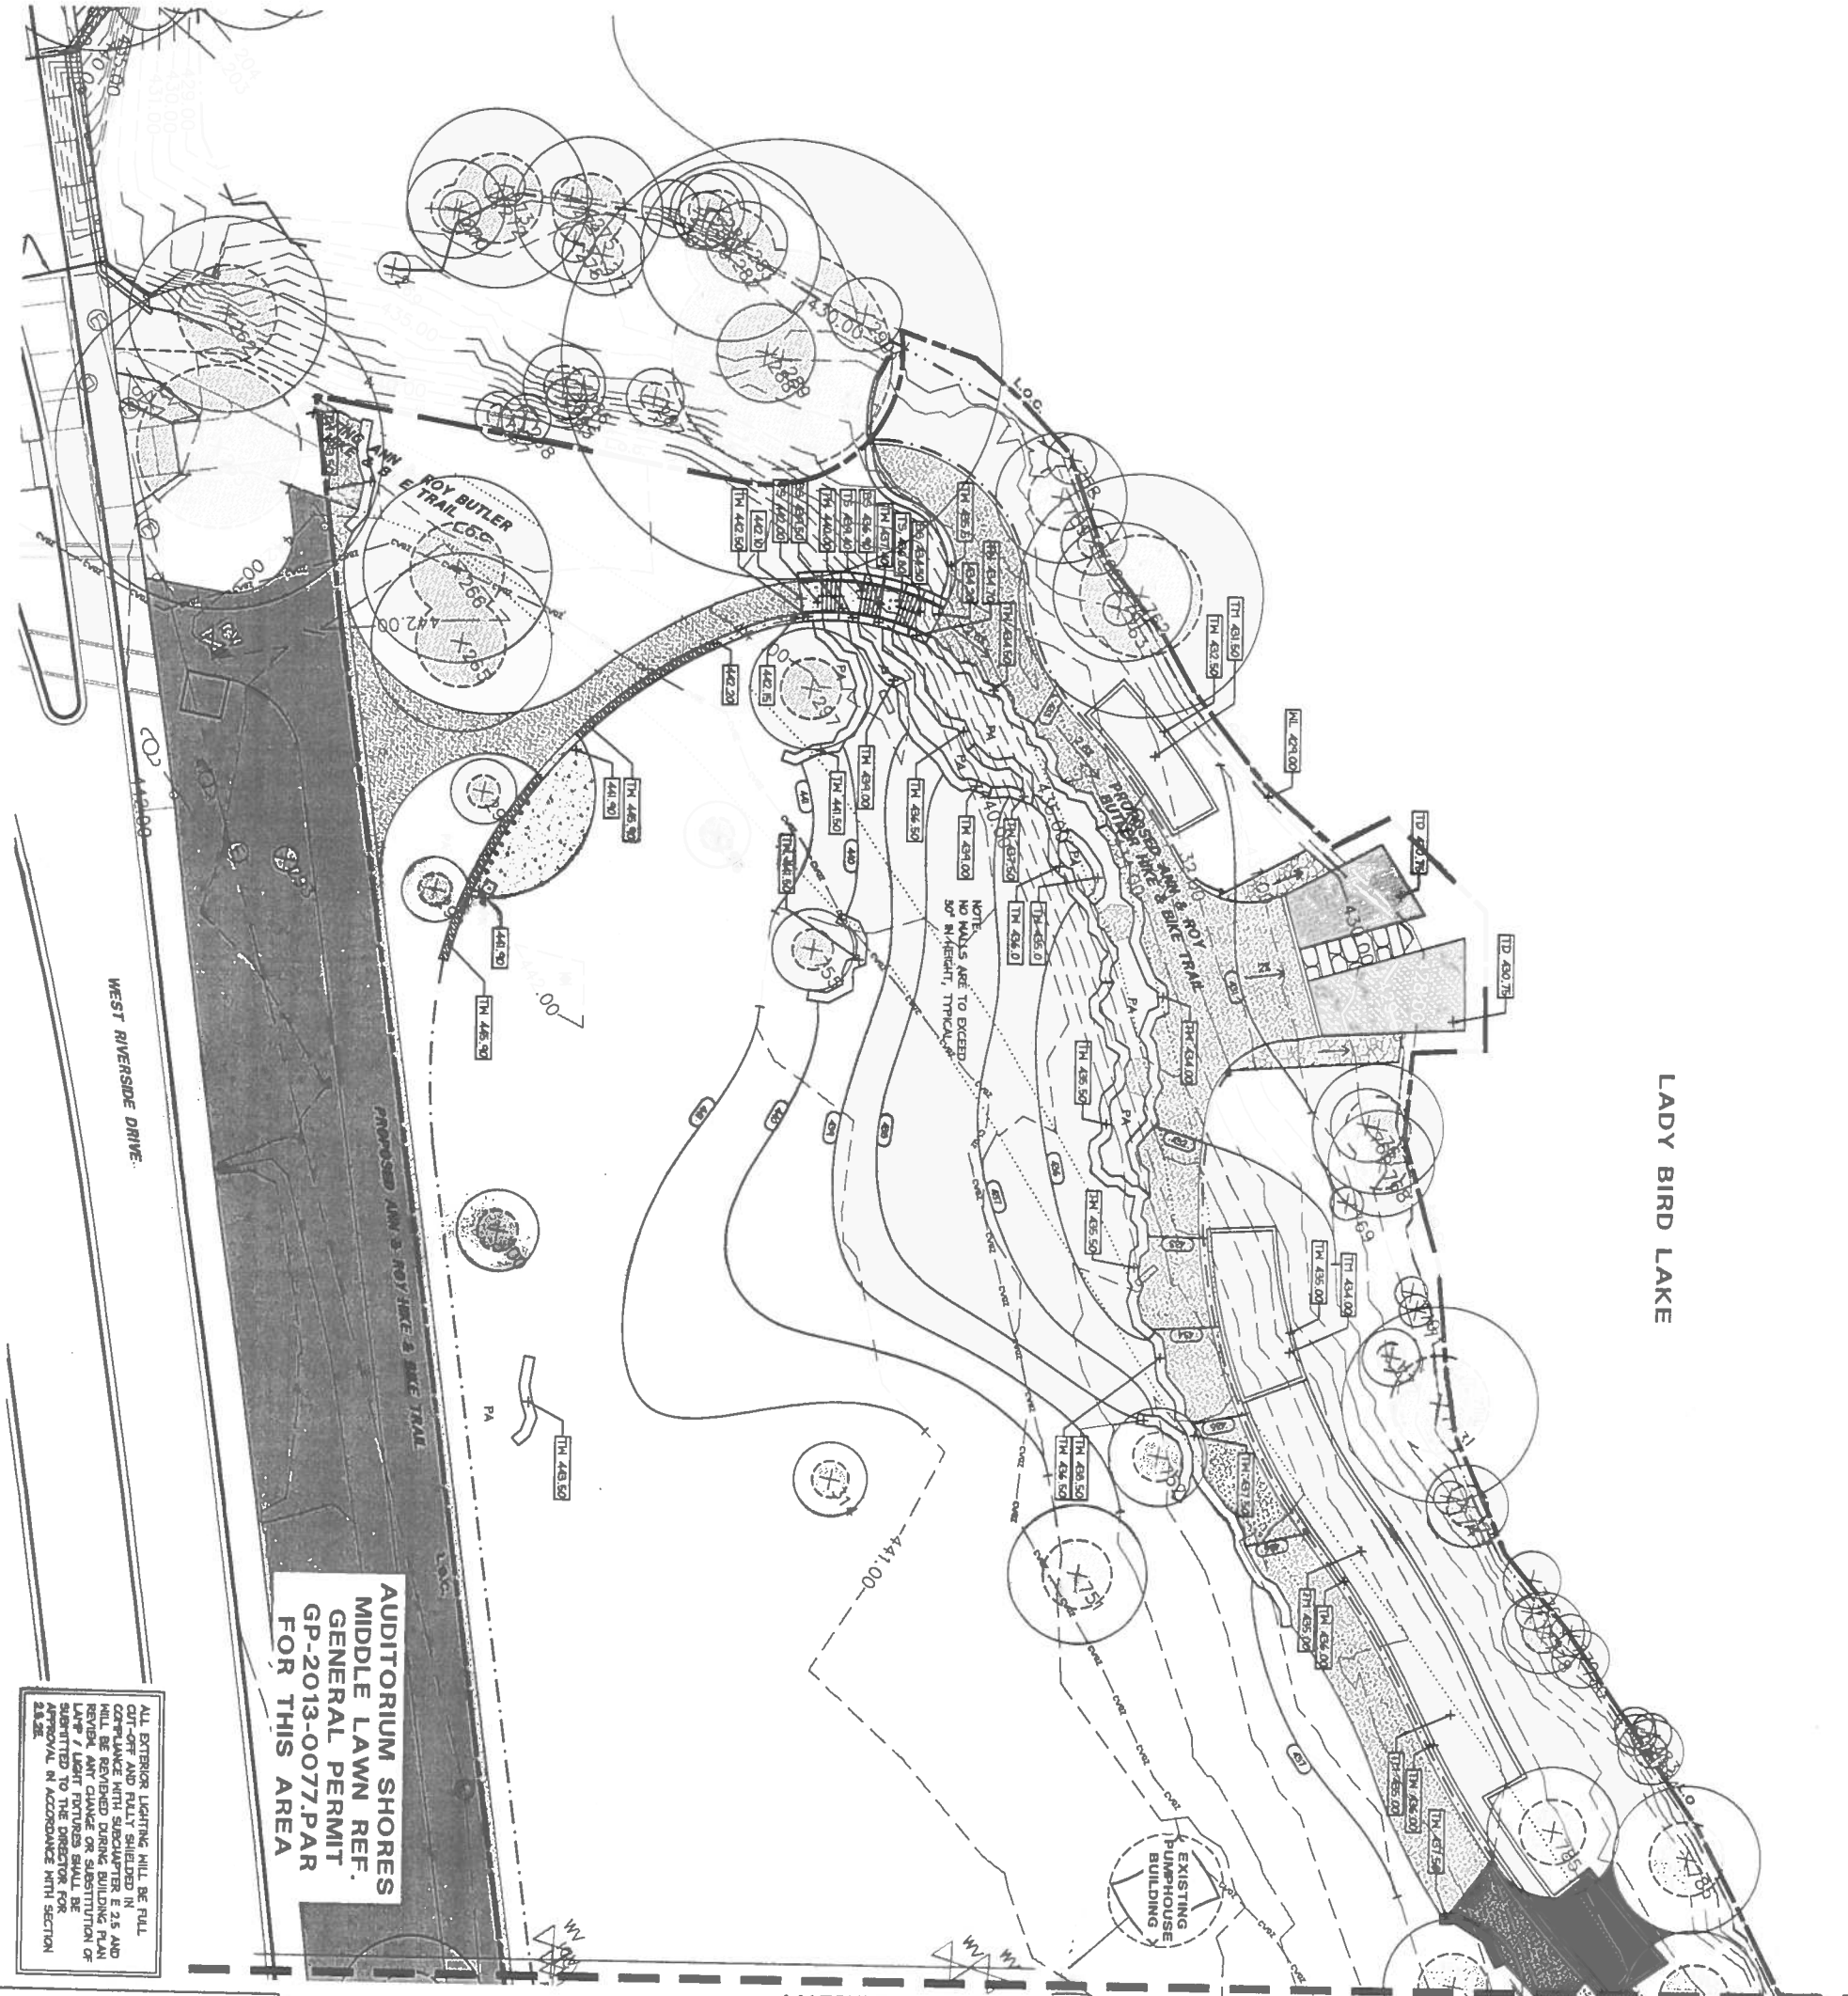

LADY BIRD LAKE

ABBREVIATIONS	
BS	BOTTOM OF STEP
BW	BOTTOM OF WALL
O.I	GRAIN INLET
WL	WATER LINE
L.O.C	LIMIT OF CONSTRUCTION
PA	PAVING AREA
REF	REFERENCE
TD	TOP OF DECK
TM	TOP OF MEDIUM
TW	TOP OF WALL
TS	TOP OF STEP
TP	TYPICAL
UNO	UNLESS NOTED OTHERWISE

APPROVAL	REVISION	NO.	DATE

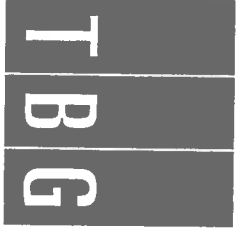


Landscapes Architects • Planners
901 South Maple, Building II, Suite 350
Austin, Texas 78746
(512) 327-1011 Fax (512) 327-0488
Austin • Dallas • Fort Lauderdale
Fort Worth-Houston-San Antonio - Tulsa

Project:
TOWN LAKE
METROPOLITAN
PARK
AUDITORIUM SHORES
IMPROVEMENTS -
OFF-LEASH AREA
1100 W. Riverside Dr.
AUSTIN, TEXAS
Project Number:
A13426


Designed BO, J.L.
Drawn BA, KT
Reviewed KT, J.L.
Date Issued:
APRIL 15, 2014
Revisions:

Sheet Title:
GRADING
PLAN
Sheet Number (LG 1.01)
5 of 20

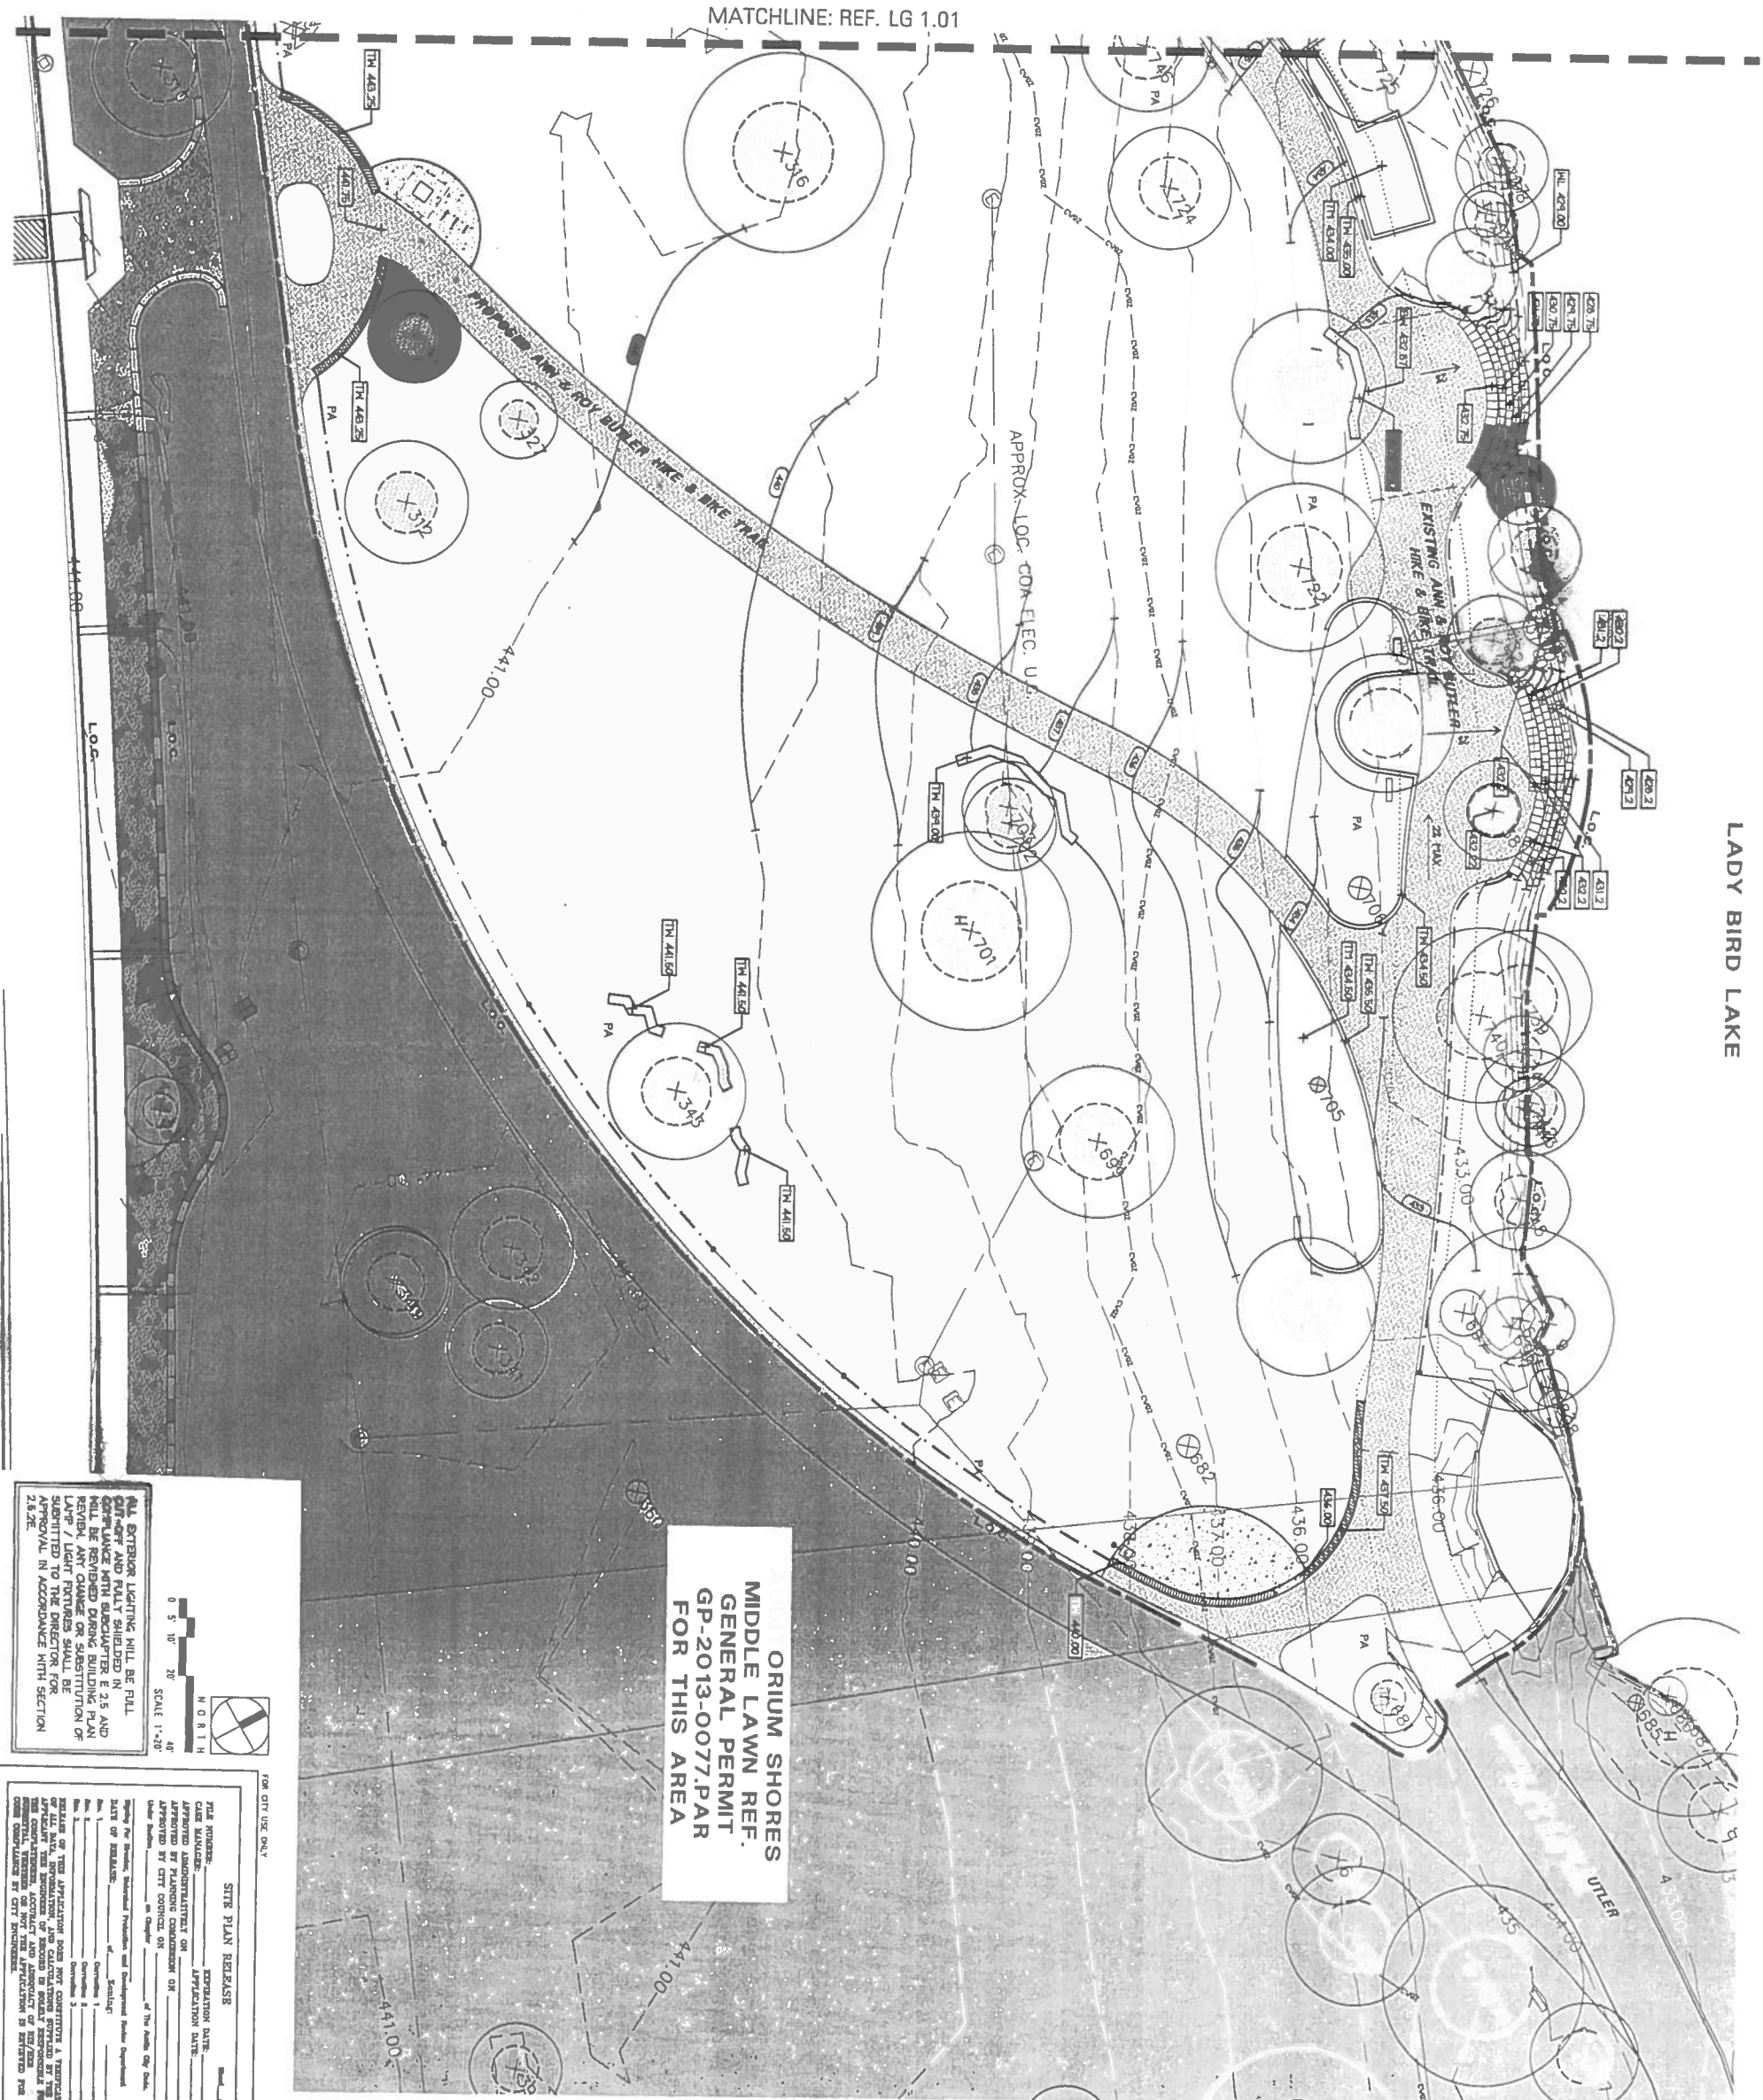

LADY BIRD LAKE

REVISION	
DATE	NO.

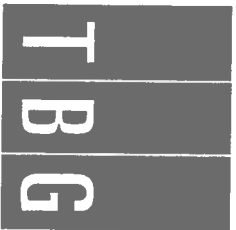

Landscape Architects • Planners
901 South MoPac, Building II, Suite 350
Austin, Texas 78746
(512) 327-1011 Fax (512) 327-0488
Austin • Dallas • Fort Lauderdale
Fort Worth-Houston-San Antonio - Tulsa

Project
TOWN LAKE
METROPOLITAN
PARK
AUDITORIUM SHORES
IMPROVEMENTS -
OFF-LEASH AREA


1100 W. Riverside Dr.
AUSTIN, TEXAS
Project Number
A13426

Designed: BO, JL
Drawn: BA, KT
Reviewed: BO, JL
Date Issued:
APRIL 15, 2014
Revisions:

Sheet Title:
GRADING PLAN

Sheet Number (LG 1.02)
6 of 20

LADY BIRD LAKE

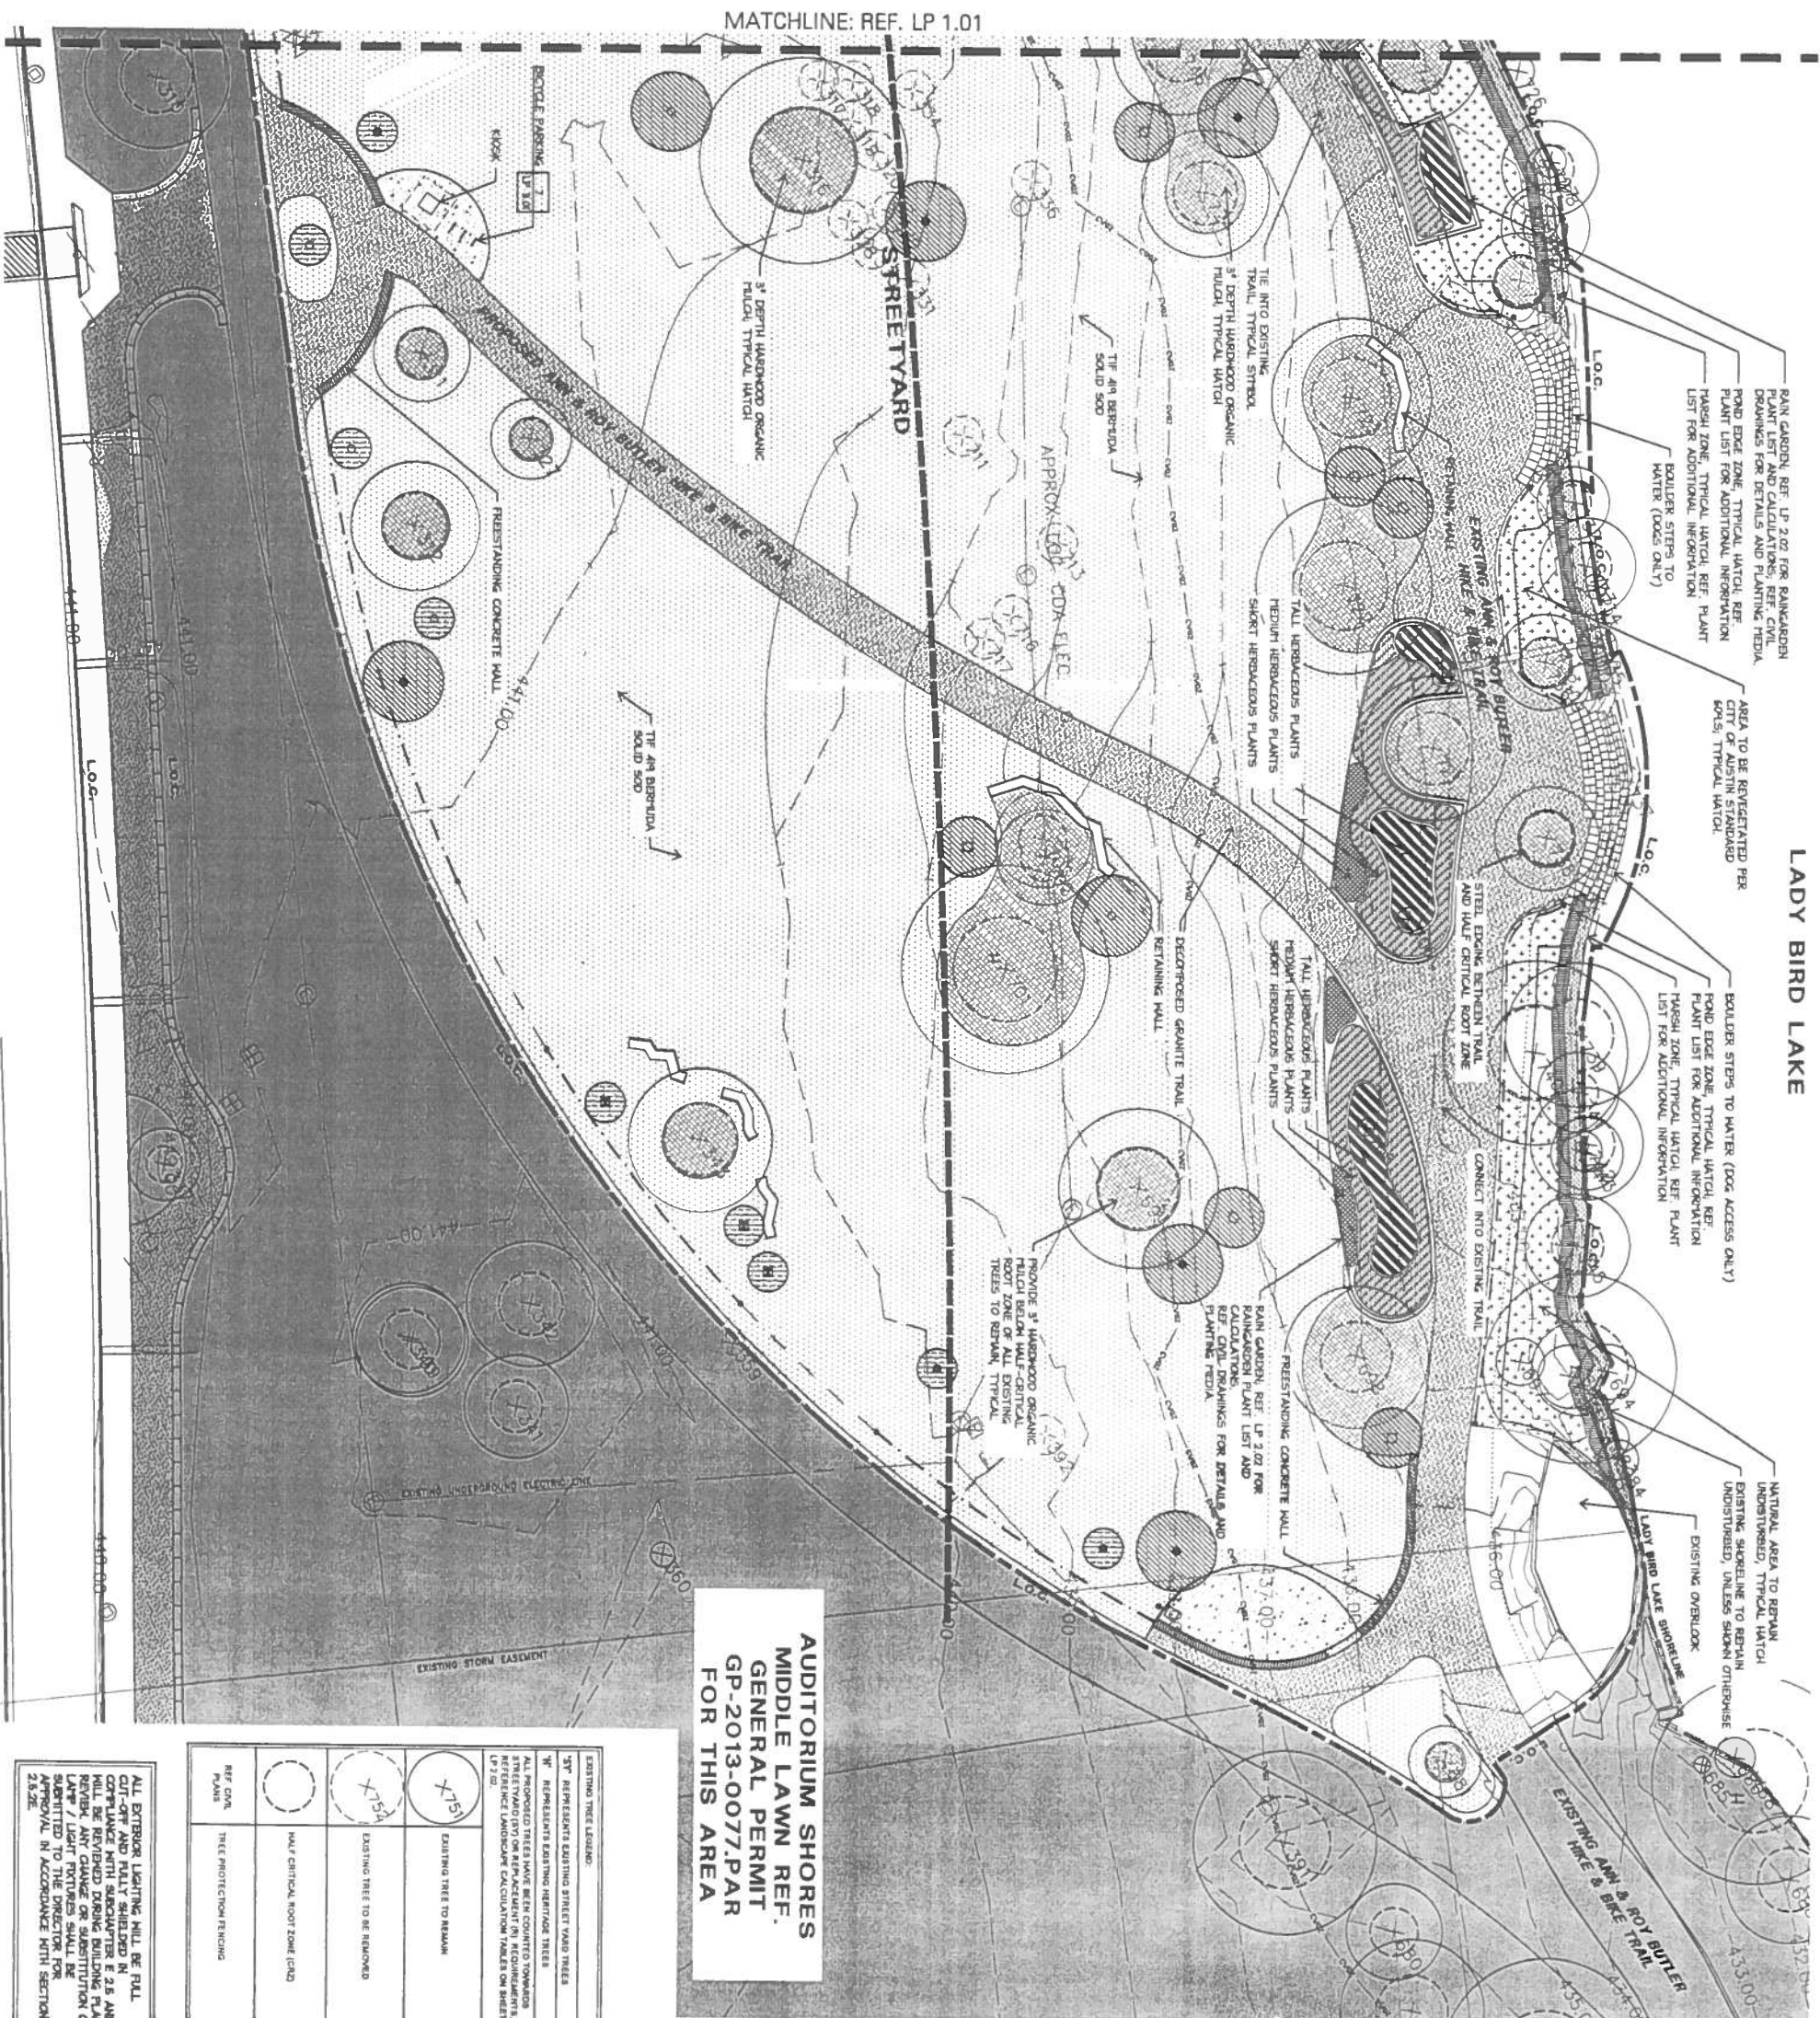[illegible]

DATE	NO.	REVISION	APPROVAL

Landscapes Architects • Planners
901 South Main St., Building II, Suite 350
Austin, Texas 78746
(512) 327-1011 Fax (512) 327-0488

Austin • Dallas • Fort Lauderdale
Fort Worth • Houston • San Antonio • Tulsa

**TOWN LAKE
METROPOLITAN
PARK**

1100 W. Riverside Dr.
AUSTIN, TEXAS
Project Number
A13426

Designed	80, JL
Drawn	BA, KT
Reviewed	80, JL

Date Issued:
APRIL 15, 2014

Sheet Title:
LANDSCAPE
PLAN

Sheet Number: (LP 1.02)