


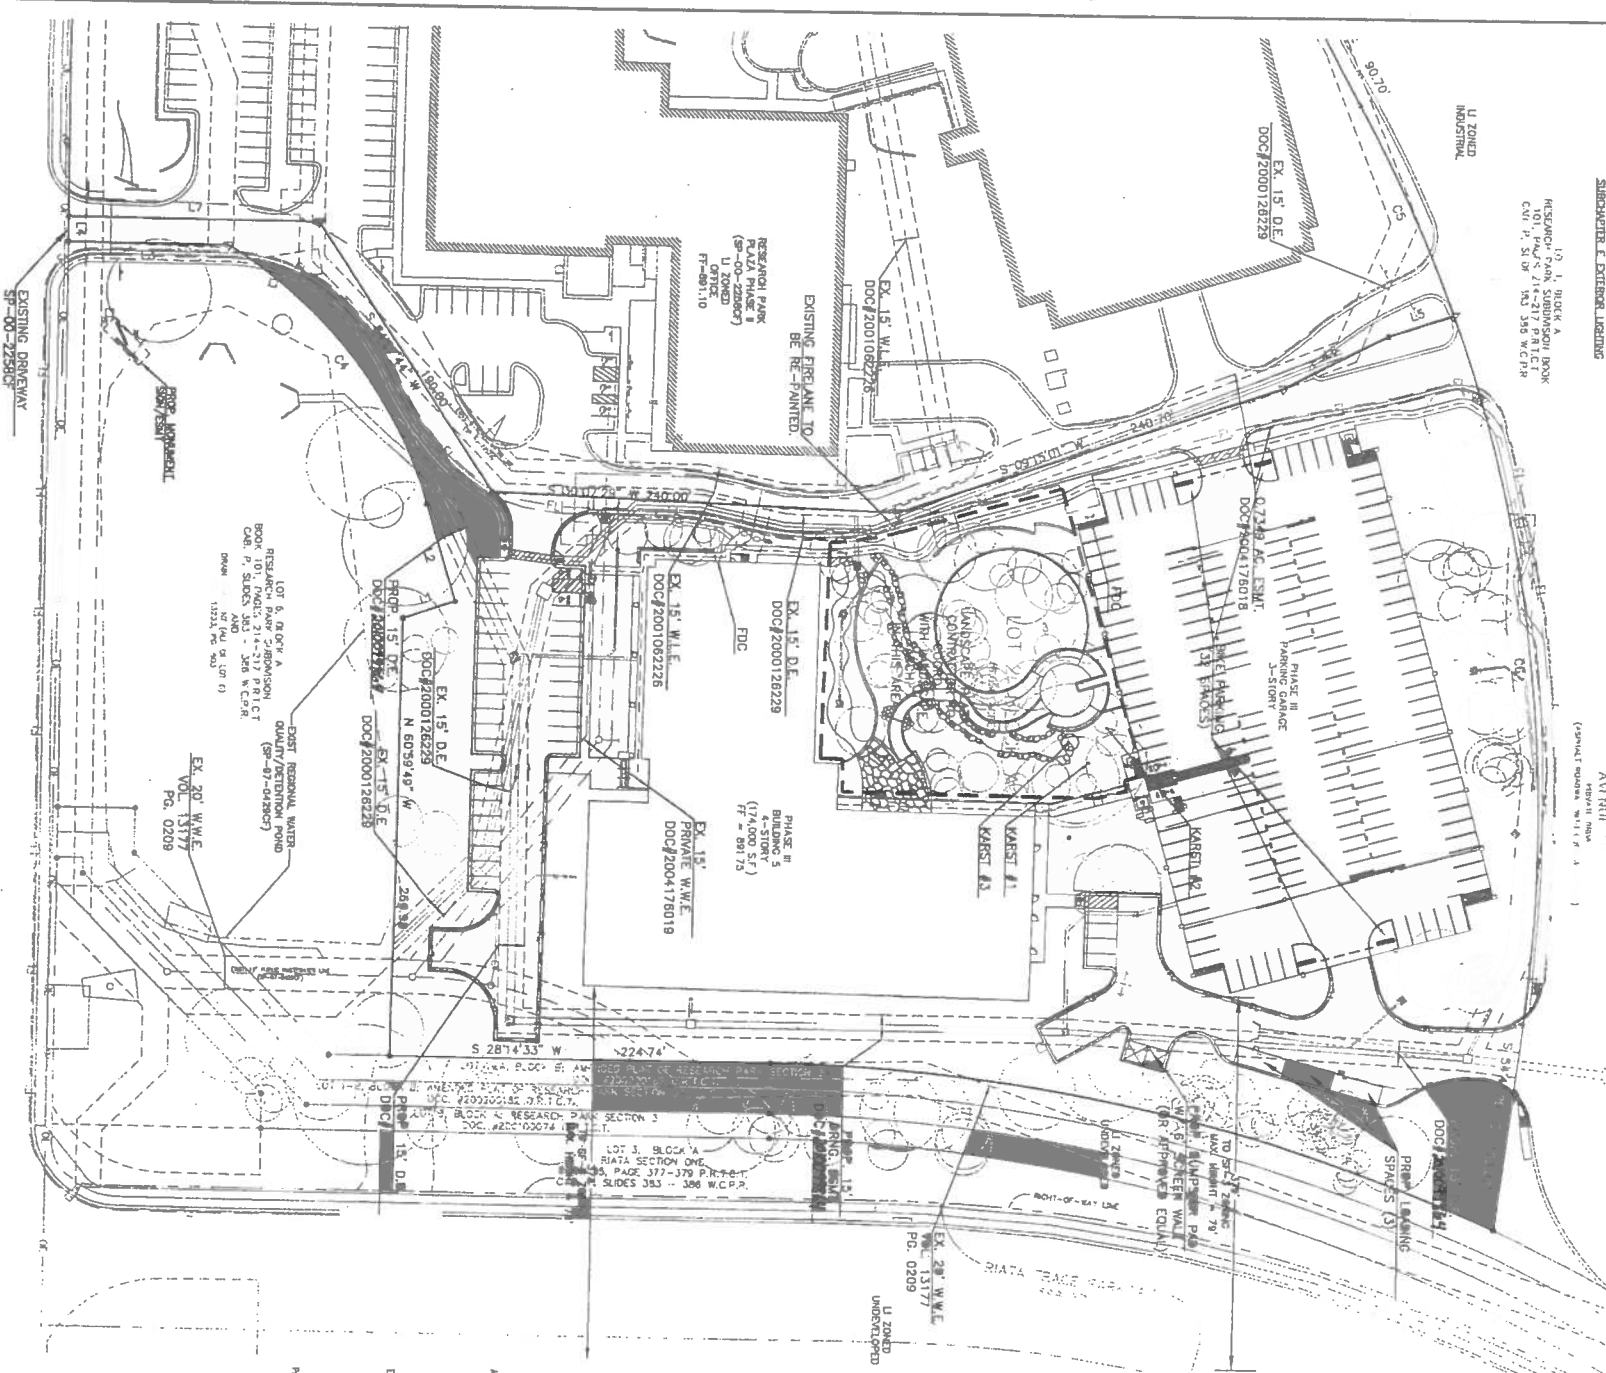

RESEARCH PARK PLAZA PHASE III
12301 RESEARCH BLVD. NB.
AUSTIN, TX 78759

AT 11:11
11:11 AM
11:11 AM



LINE	LENGTH	RADIUS	CH. BEARING	CH. LENGTH	DELTA
1	10.00	0.00	N 00° 00' 00" E	10.00	0.00
2	10.00	0.00	N 00° 00' 00" E	10.00	0.00
NET SITE AREA

1. Each proposed building footprint shall be shown with a "Net Site Area" label.

2. The "Net Site Area" label shall be placed within the building footprint.

Kimley-Horn and Associates, Inc.

10415 Morado Circle, Bldg. 1, Suite 300
Austin, TX 78759
Tel. No. (512) 418-1771
Fax No. (512) 418-1791

RESEARCH PARK PLAZA
PHASE III
12301 RESEARCH BLVD. NB.
AUSTIN, TX 78759

OVERALL SITE PLAN

Scale: 1" = 50'

Designed by: WST

Drawn by: WST

Checked by: SJF

Date: JULY 2009

Project No. 068536013

APPROVE

DATE: 7/1/09

BY: [Signature]

811

Know what's below.

Call before you dig.

012