



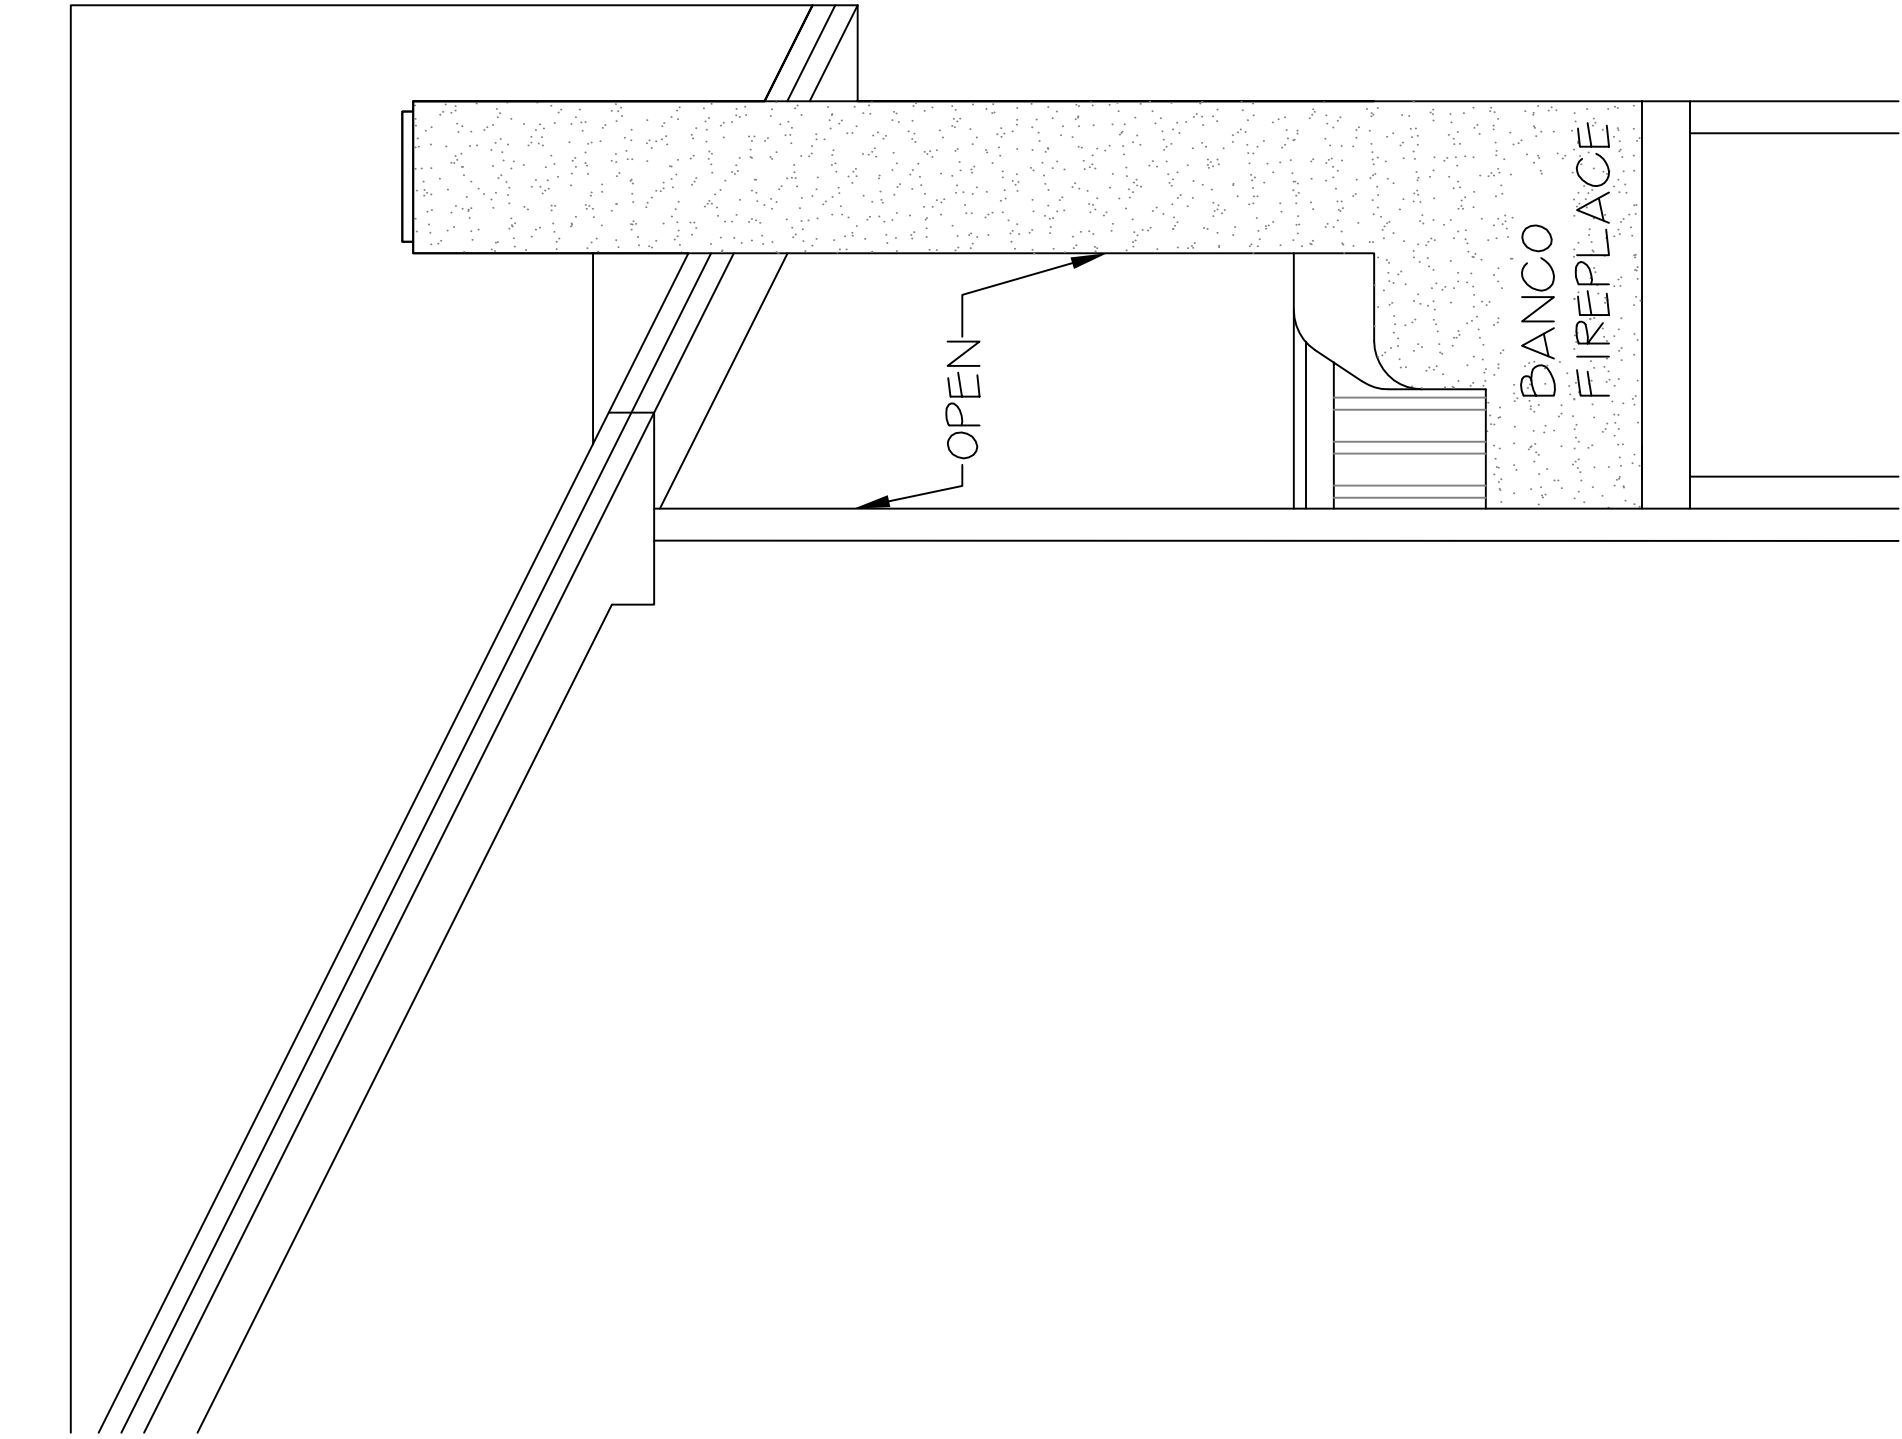


2 ELEVATION @ BANCO

SCALE
1/2" = 1'-0" (11 X 17 SHEET SIZE)
1/4" = 1'-0" (11 X 17 SHEET SIZE)

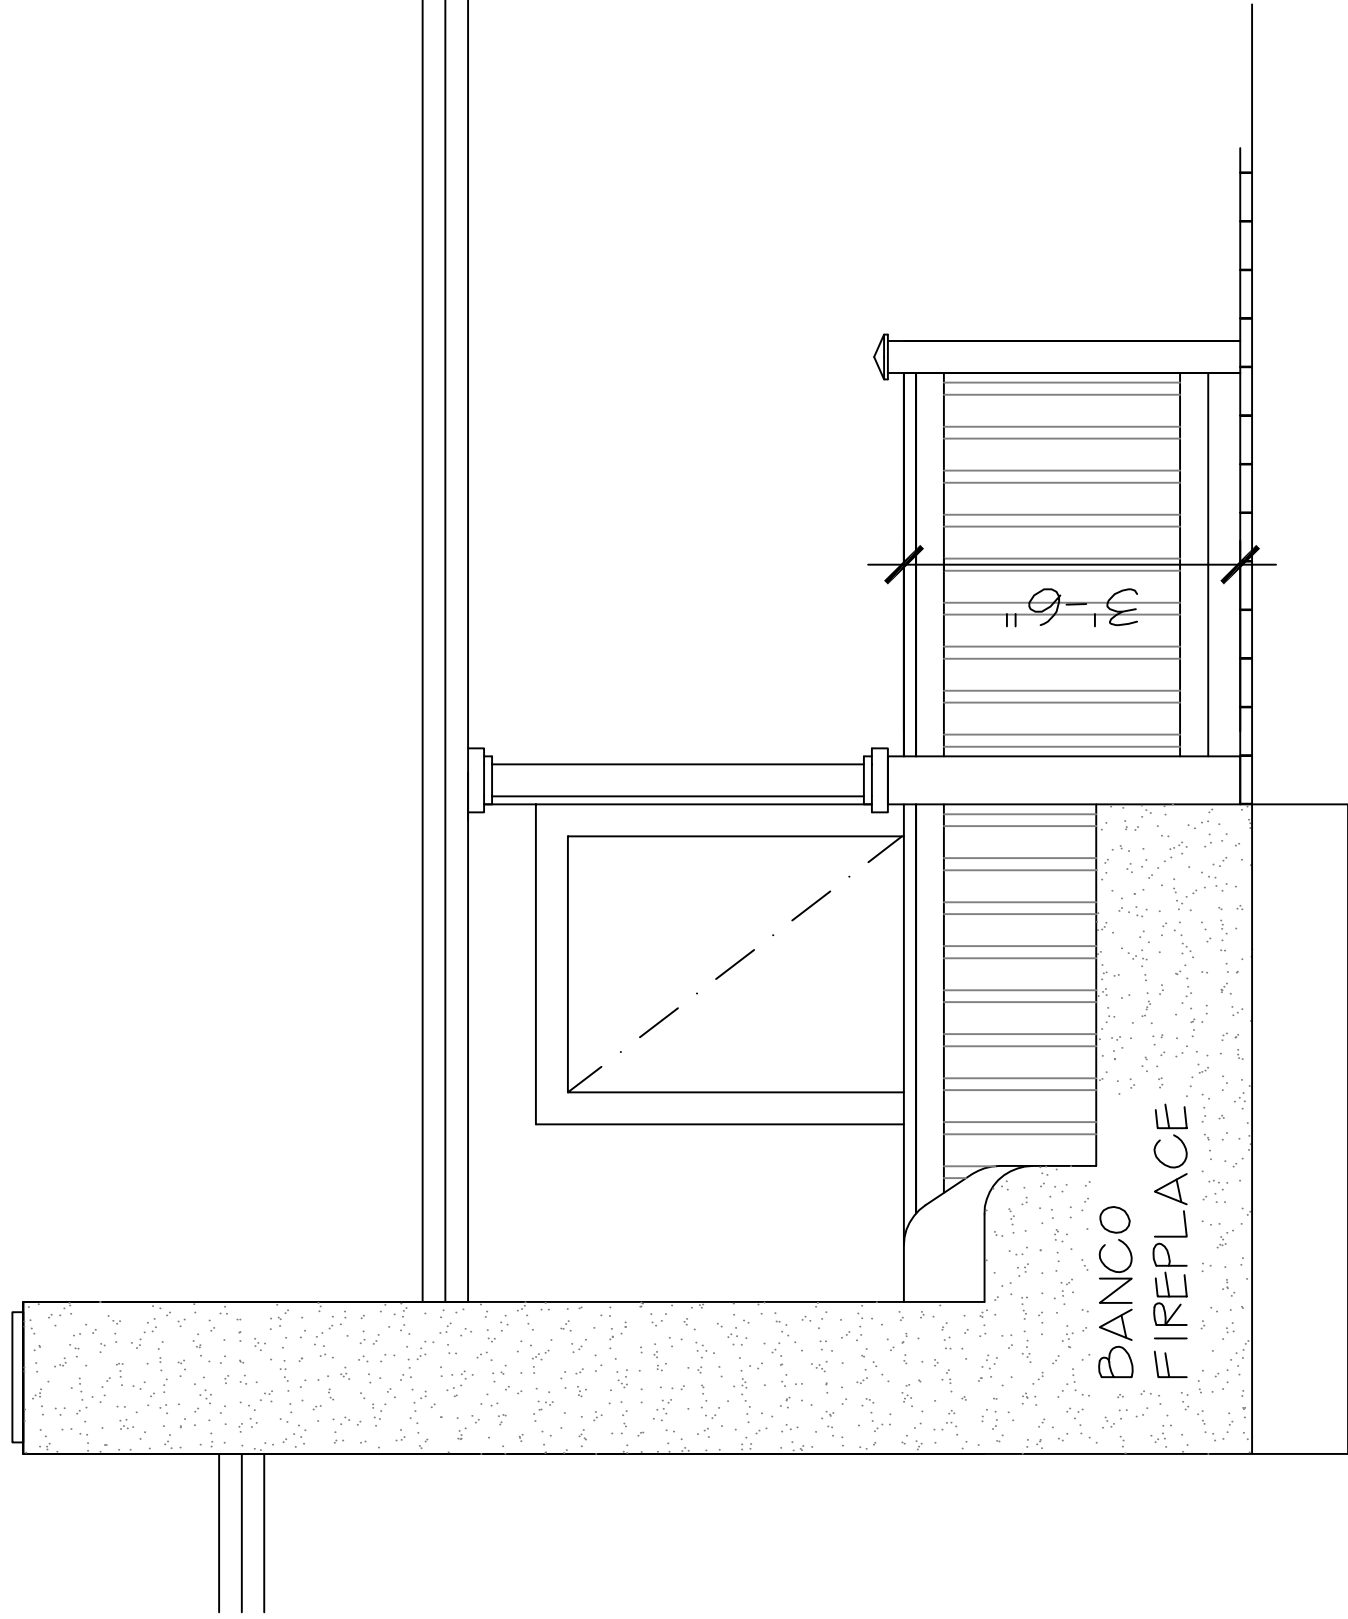

3 ELEVATION @ BANCO


SCALE
1/2" = 1'-0" (11 X 17 SHEET SIZE)
1/4" = 1'-0" (11 X 17 SHEET SIZE)

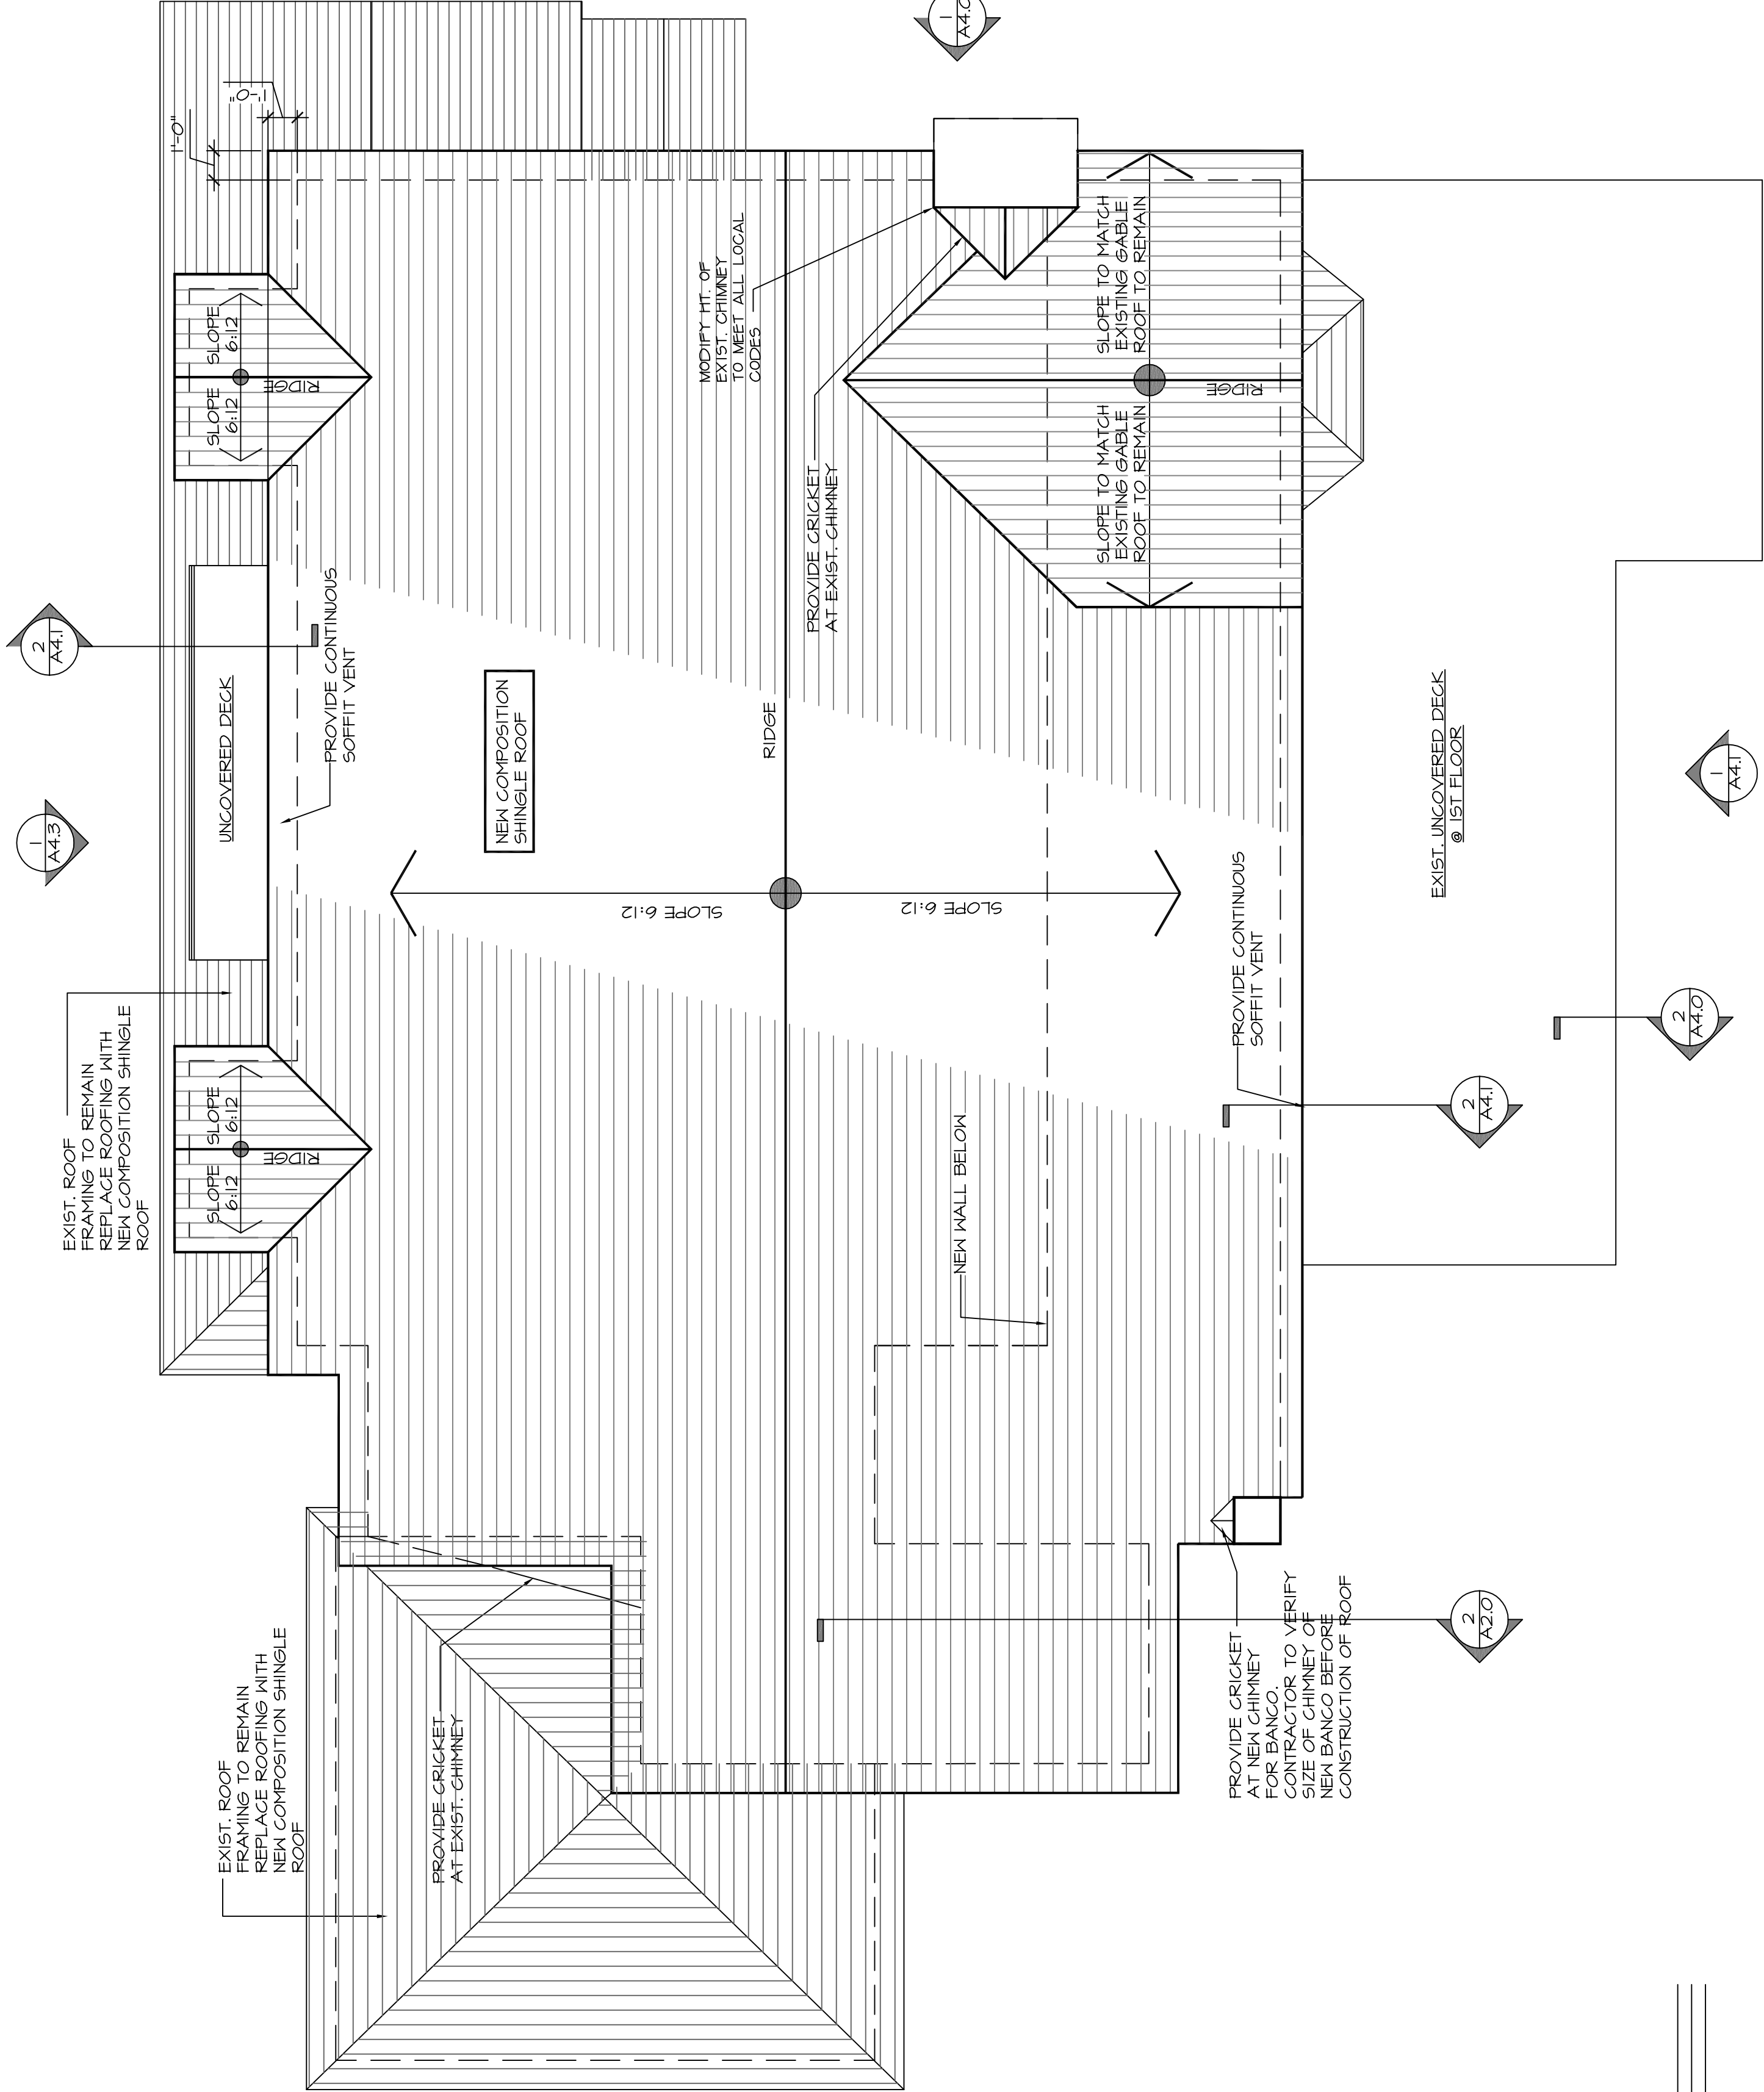

1 NEW SECOND FLOOR ROOF PLAN

SCALE
1/4" = 1'-0" (22 X 34 SHEET SIZE)
1/8" = 1'-0" (11 X 17 SHEET SIZE)

DESIGN CONSULTANTS
1611 EVA STREET
AUSTIN, TEXAS 78704
PH: (512) 436-5302
E-MAIL: PURCELL_DESIGNS@HOTMAIL.COM

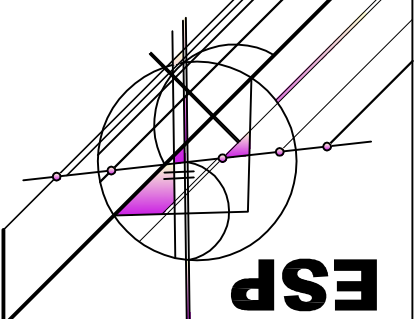


RB ARCHITECT
AND ASSOCIATES, PLLC



ROEL BAZAN, AIA


11502 Knipp Cove
Austin, Texas 78739
(512) 791-2986
rlbazan@aol.com

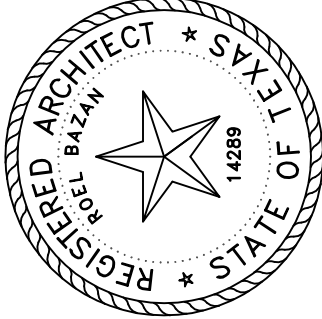

SUSAN GOFF RESIDENTIAL REMODEL
2224 PARKWAY
AUSTIN TX

DRAWN BY: ESP
CHECKED BY: RB
REVISIONS:


A3.0
OF 17

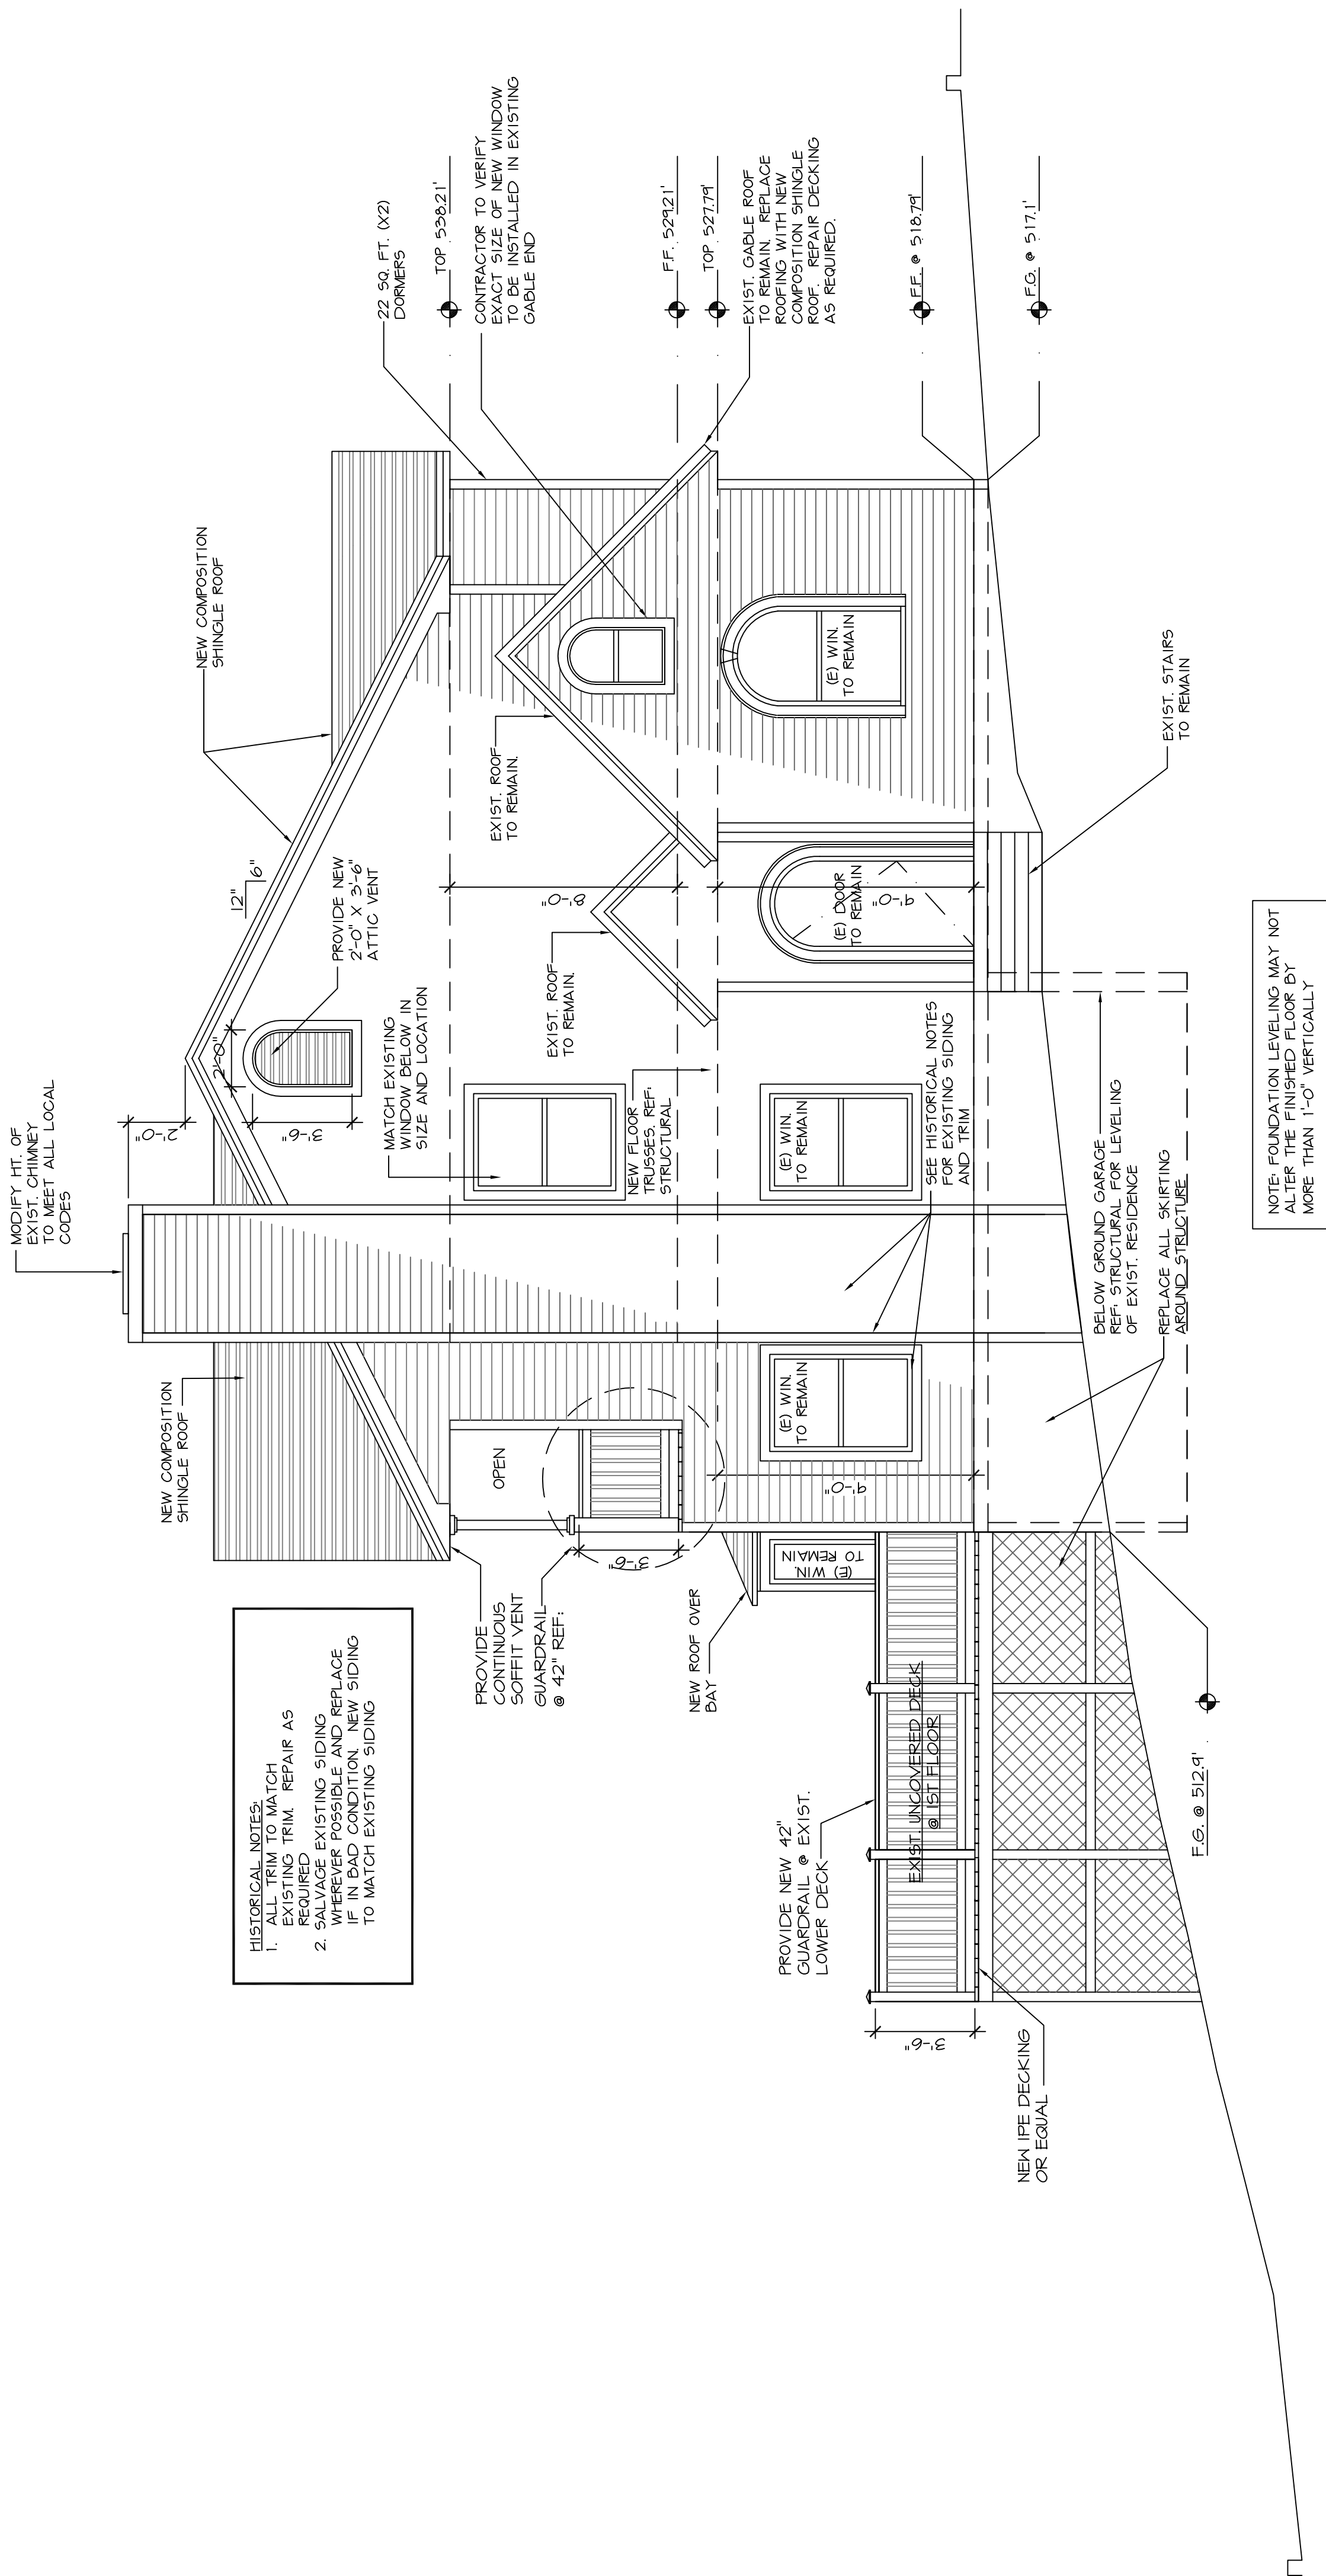

1 NORTH ELEVATION

SCALE	1/4" = 1'-0"	(22 X 34 SHEET SIZE)
	1/8" = 1'-0"	(11 X 17 SHEET SIZE)

DESIGN CONSULTANTS
1611 EVA STREET
AUSTIN, TEXAS 78704
PH: (512) 436-5302
E-MAIL: PURCELL_DESIGNS@HOTMAIL.COM

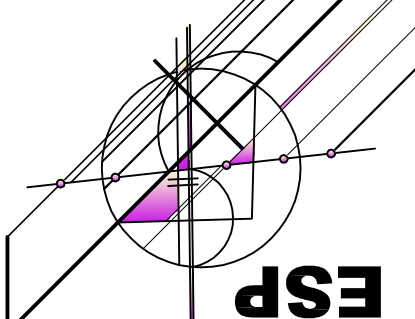


RB ARCHITECT
AND ASSOCIATES, PLLC



ROEL BAZAN, AIA


11502 Knipp Cove
Austin, Texas 78739
(512) 791-2986
rlbazan@austin.rr.com

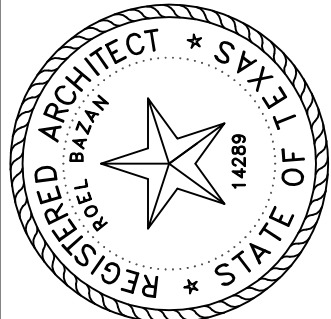

SUSAN GOFF RESIDENTIAL REMODEL
2224 PARKWAY
AUSTIN TX

DRAWN BY: ESP
CHECKED BY: RB
REVISIONS:

A4.1
OF 17

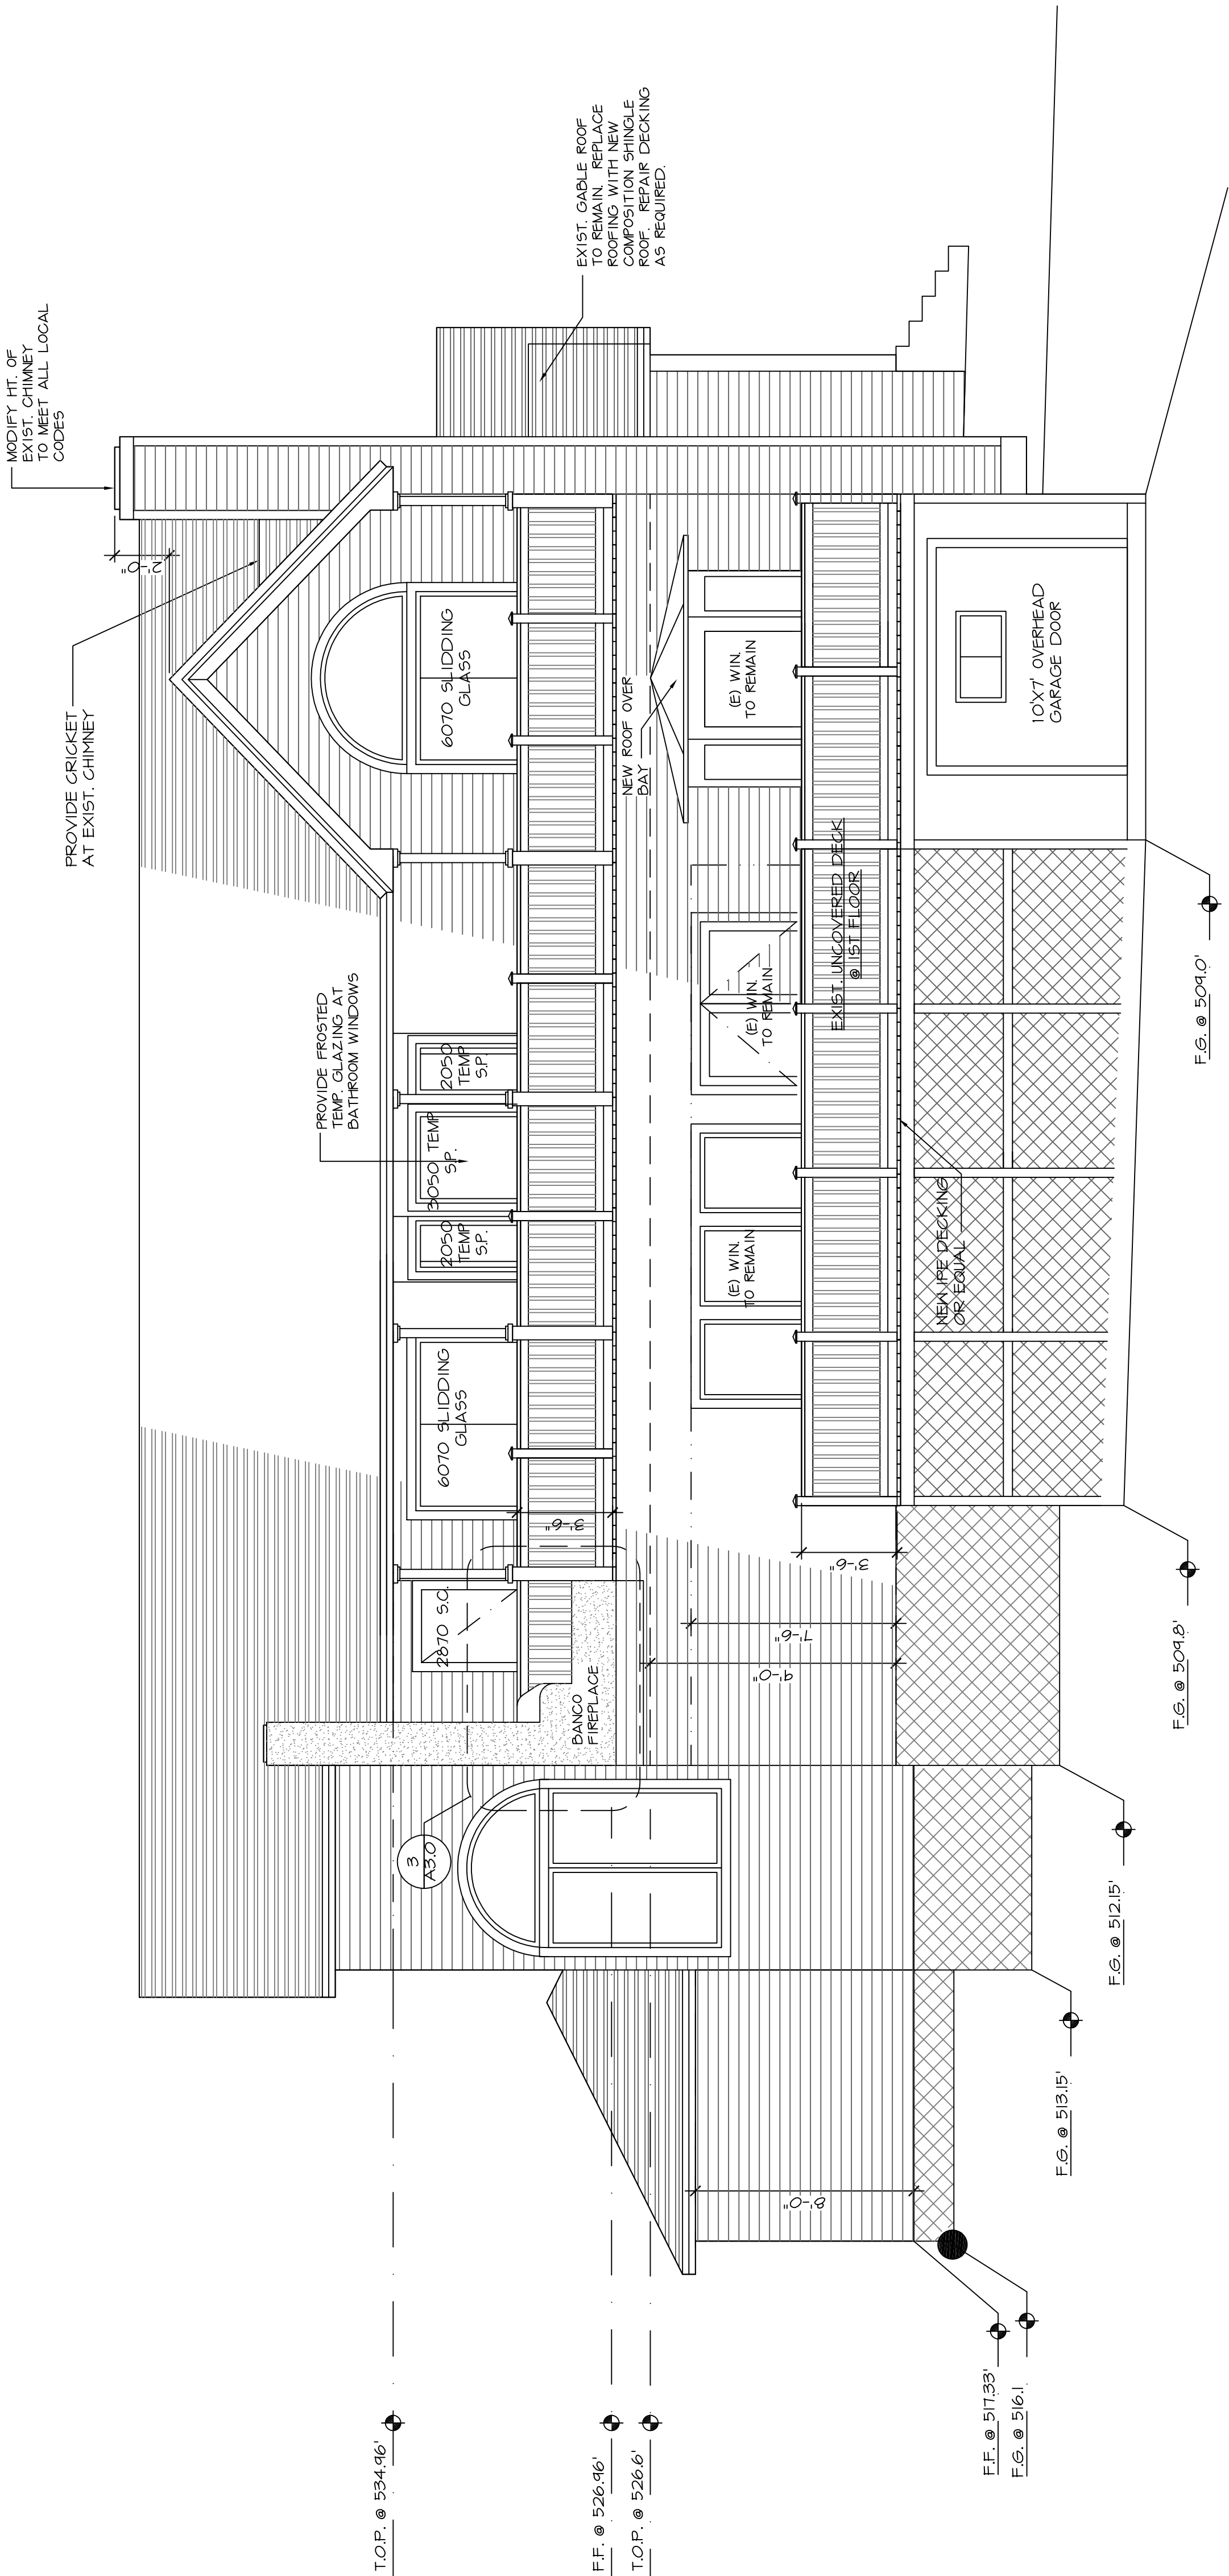

1 EAST ELEVATION

SCALE
1/4" = 1'-0" (22 X 34 SHEET SIZE)
1/8" = 1'-0" (11 X 17 SHEET SIZE)



1 SOUTH ELEVATION

