


REVISION: 24 JUL 2014
PERMIT 04 AUG 2014
HISTORIC

407 HONEYCOMB RIDGE
AUSTIN TEXAS 78746
512 . 653 . 2214 phone
www.katiehastingsdesign.com

[illegible]

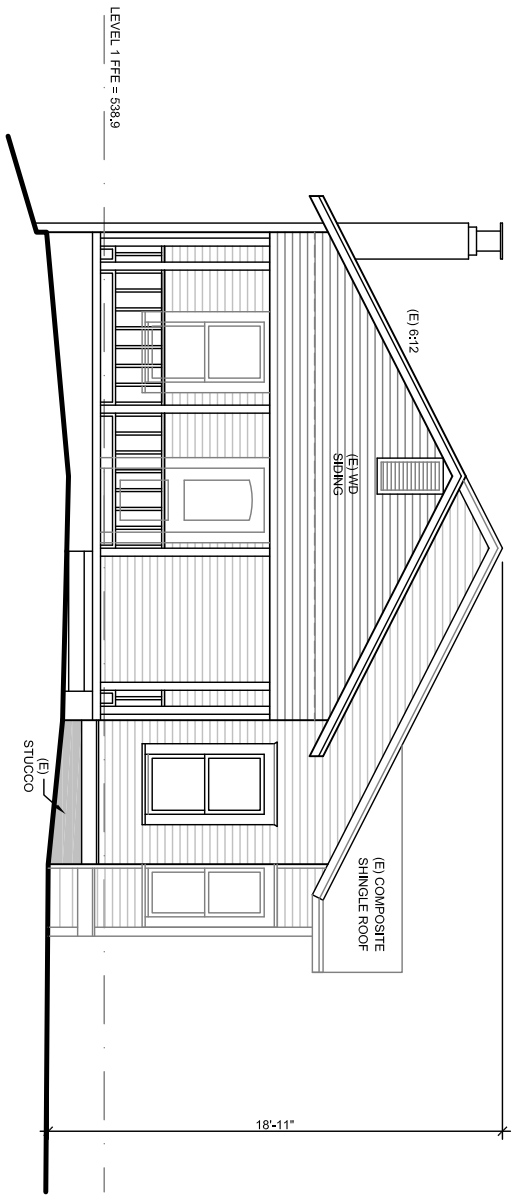


1 EXISTING FRONT ELEVATION (WEST)

SCALE: 1/8" = 1' @ 11X17 U.N.O.




2 EXISTING SIDE ELEVATION (SOUTH)



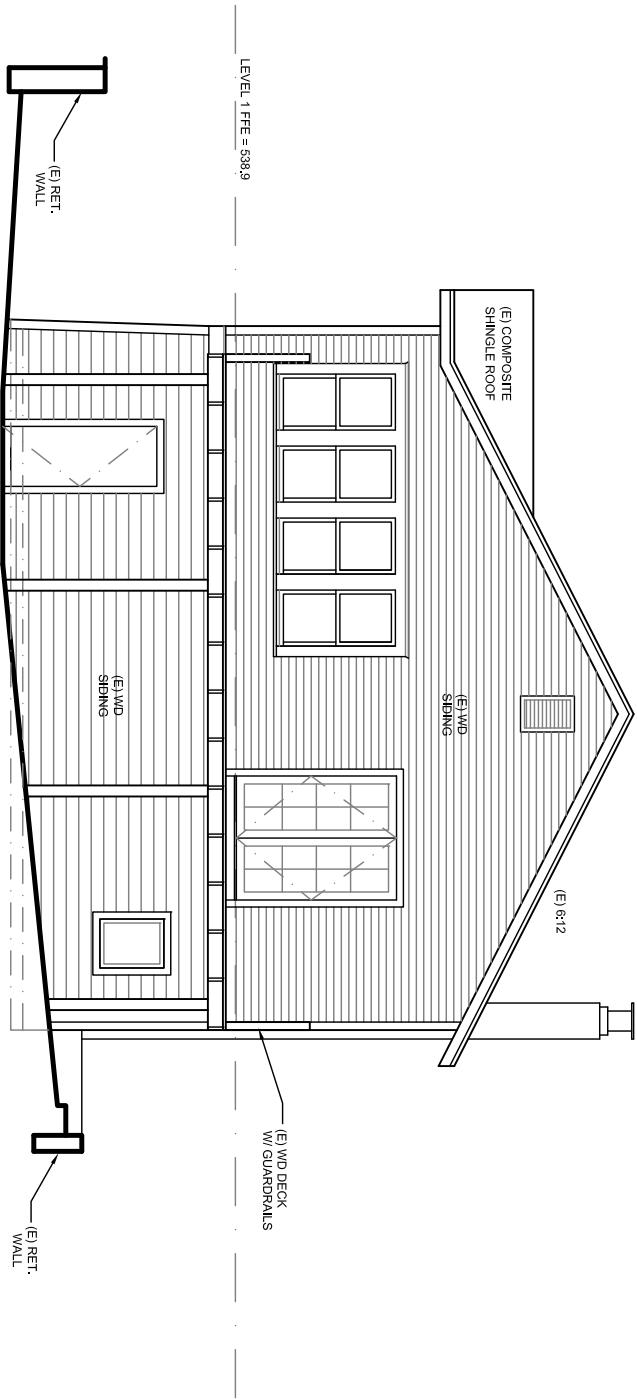

3 EXISTING BACK ELEVATION (EAST)
SCALE: 1/8" = 1' @ 11X17 U.N.O.

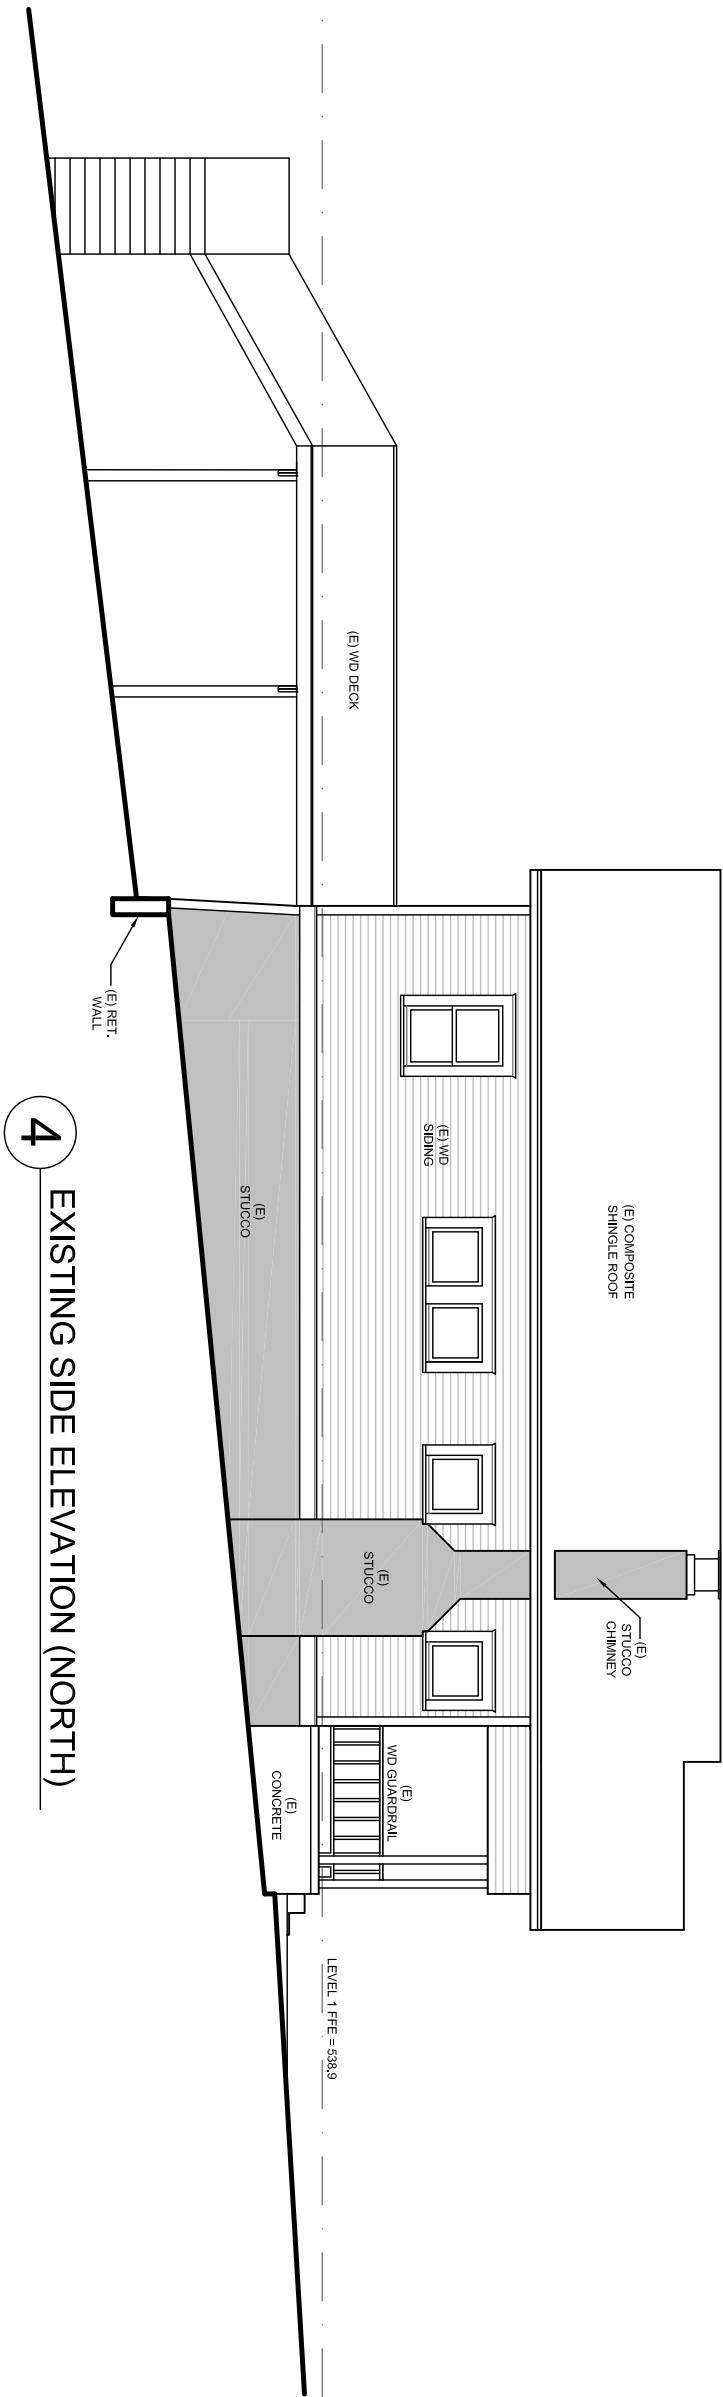

4 EXISTING SIDE ELEVATION (NORTH)


901 THERESA AVE.
AUSTIN TX 78703
ADDITION & REMODEL
ISSUED FOR HISTORIC REVIEW

REVISION: 24 JUL 2014
PERMIT 04 AUG 2014
HISTORIC




katie
hastings
design
llc

407 HONEYCOMB RIDGE
AUSTIN TEXAS 78746
512 . 653 . 2214 phone
www.katiehastingsdesign.com

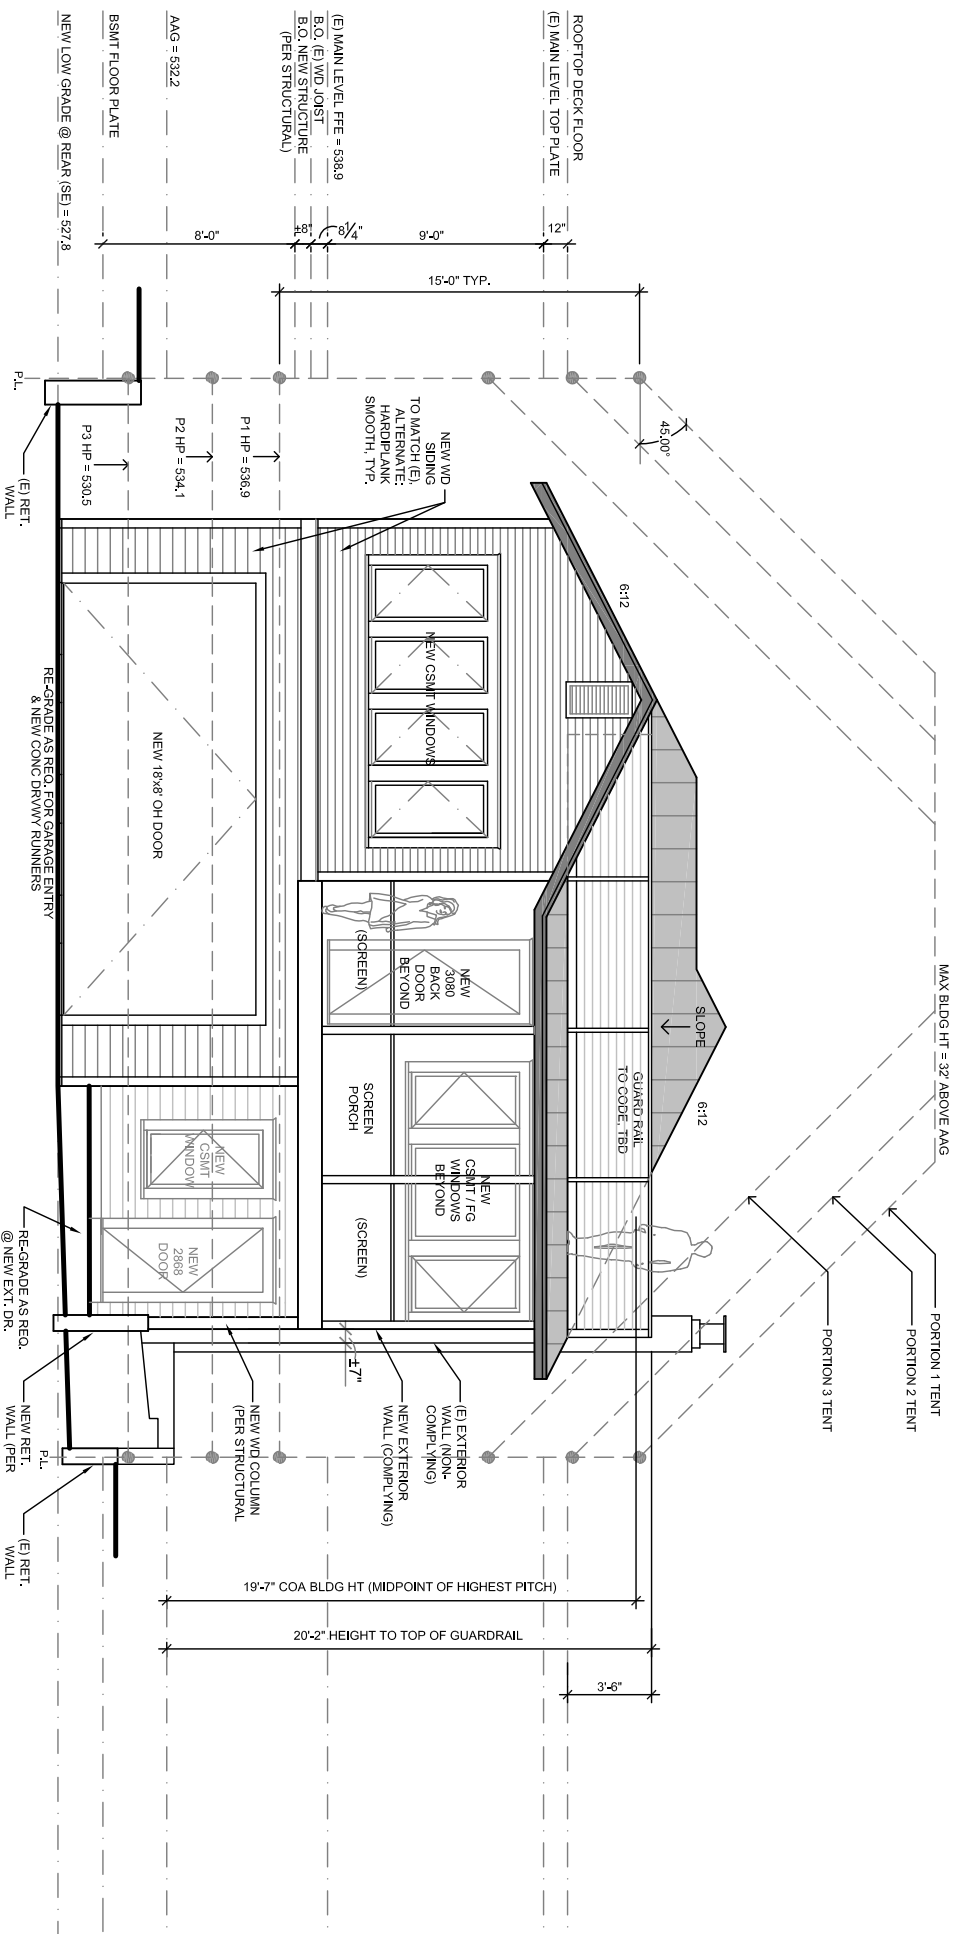

3 REAR ELEVATION (EAST)
SCALE: 1/8" = 1' @ 11X17 U.N.O.

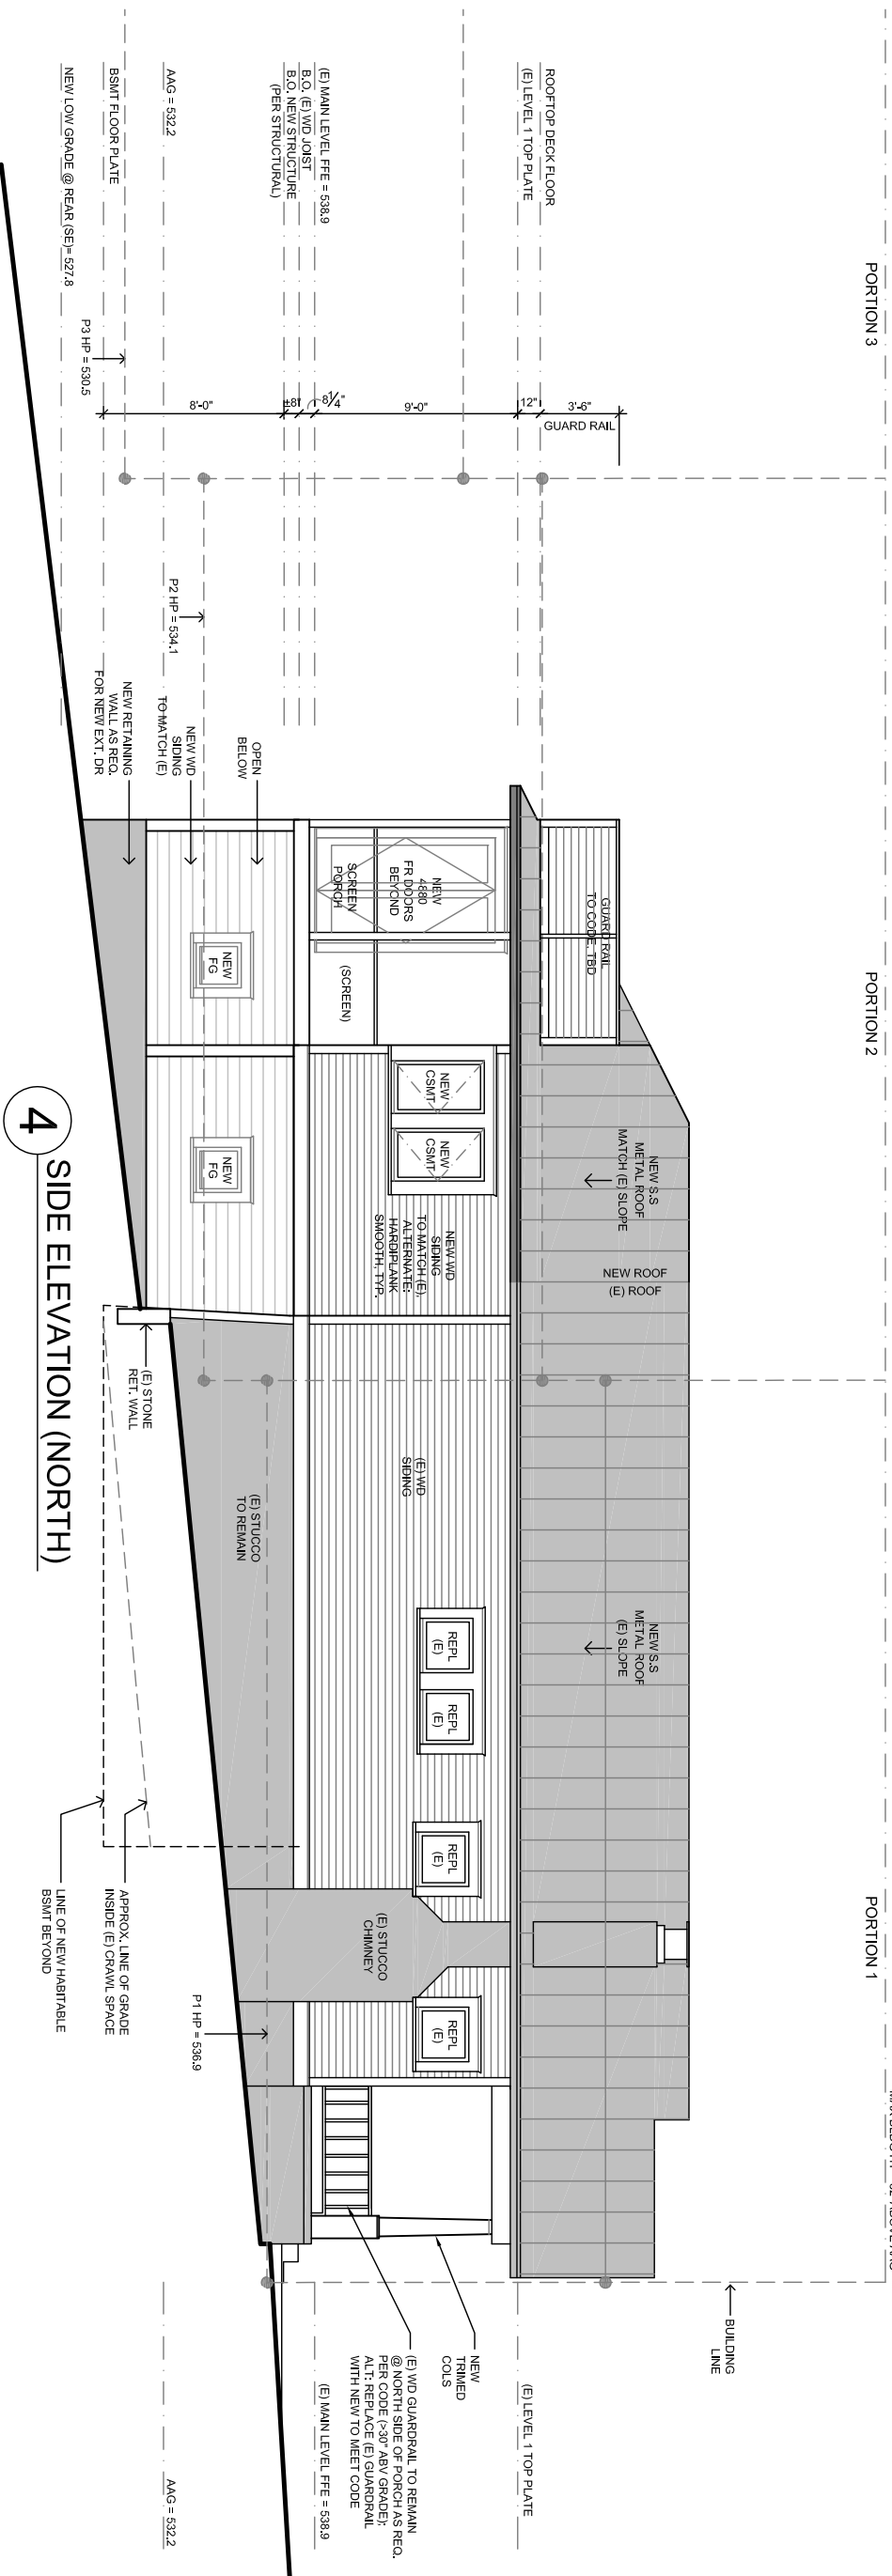

4 SIDE ELEVATION (NORTH)

