


**DASON
WHITSETT
ARCHITECT**


1311 Harvey St
Austin, TX 78702
512.961.7087
info@dmwarch.com

Revisions: Revisions


A-111

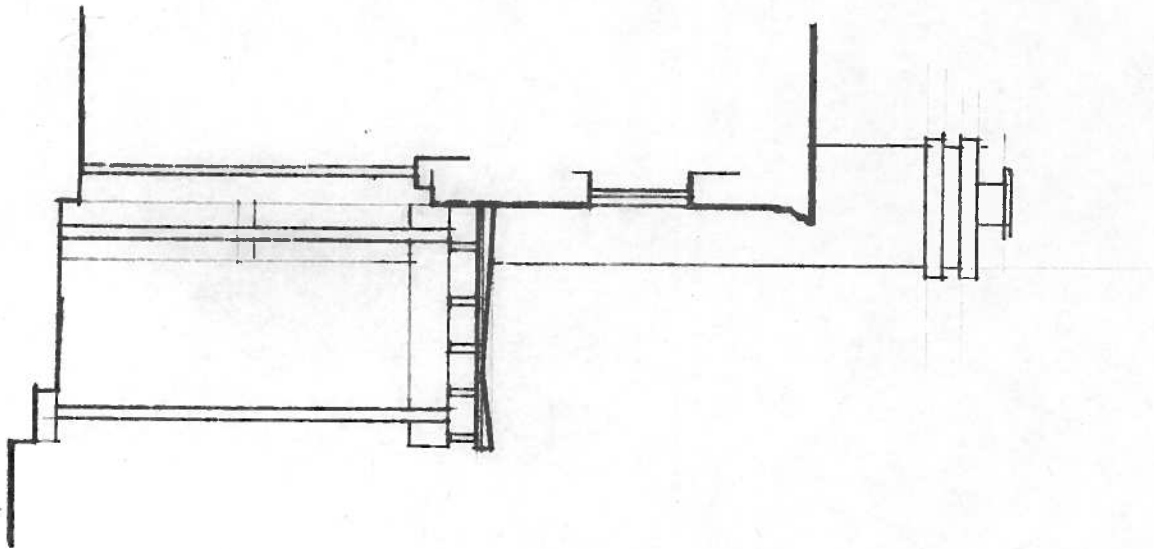

2 Section at Porch
1/4" = 1'-0"

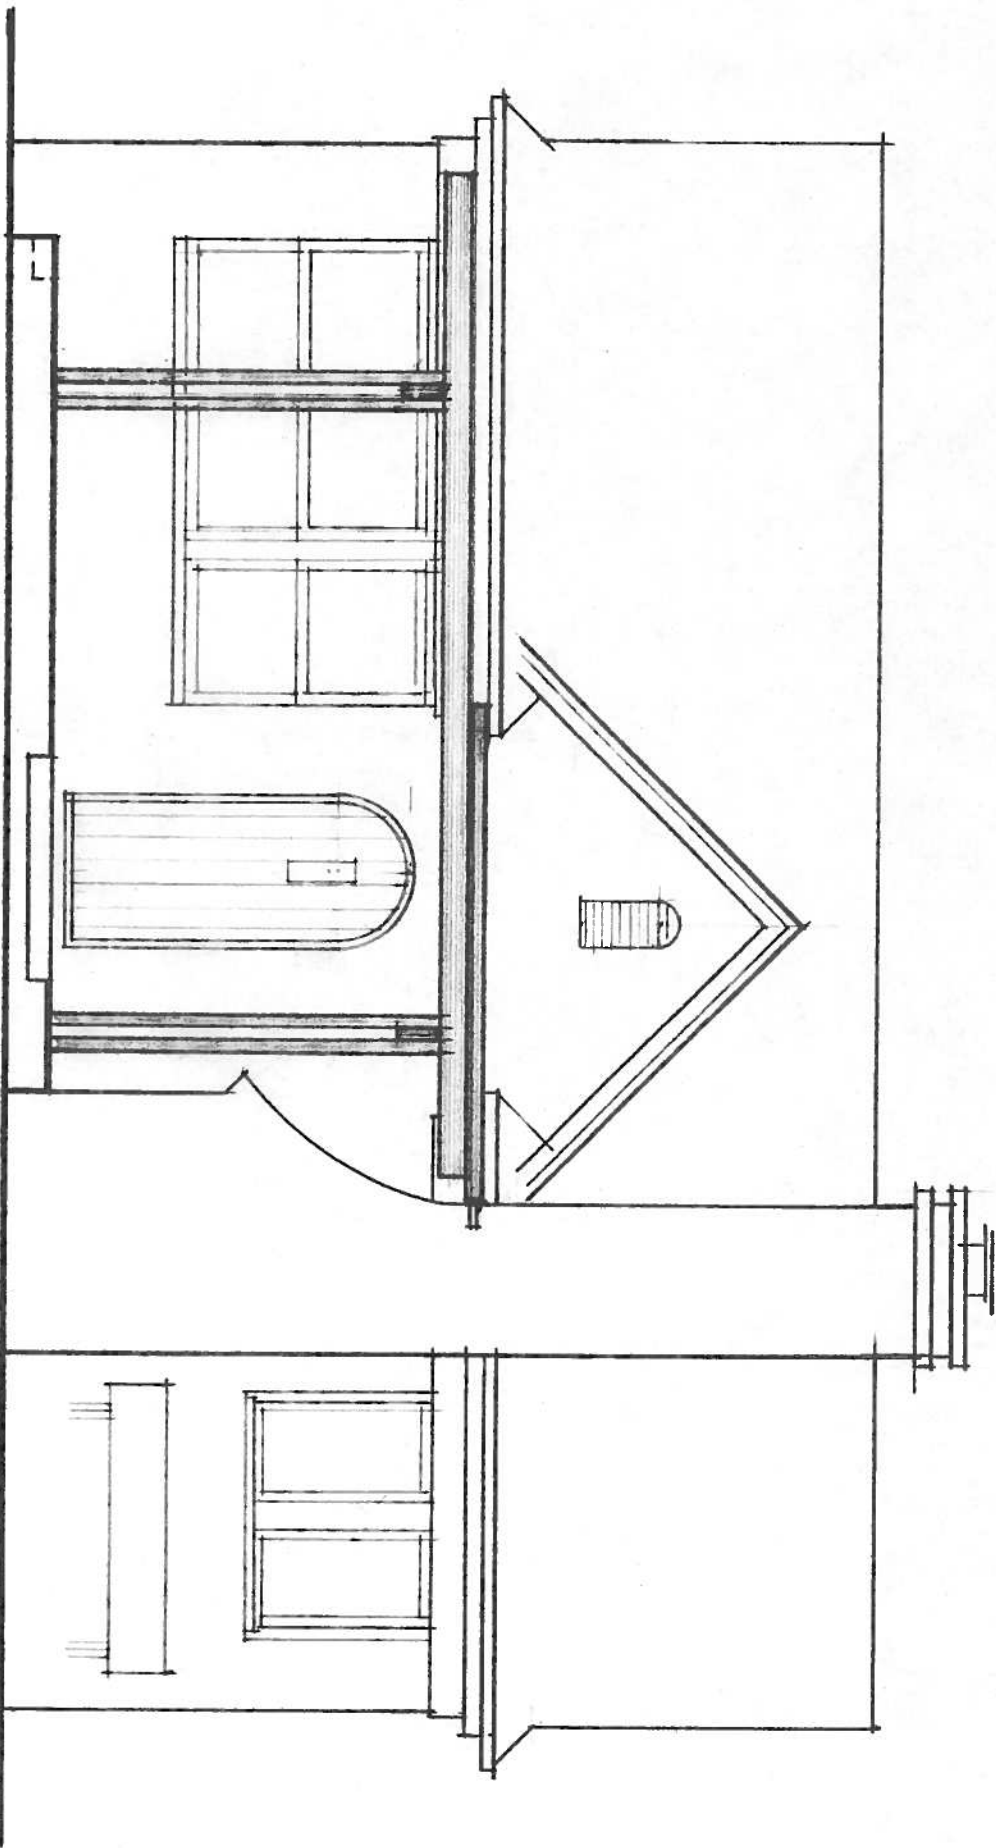

1 Front Elevation
Scale: 1/4" = 1'-0"

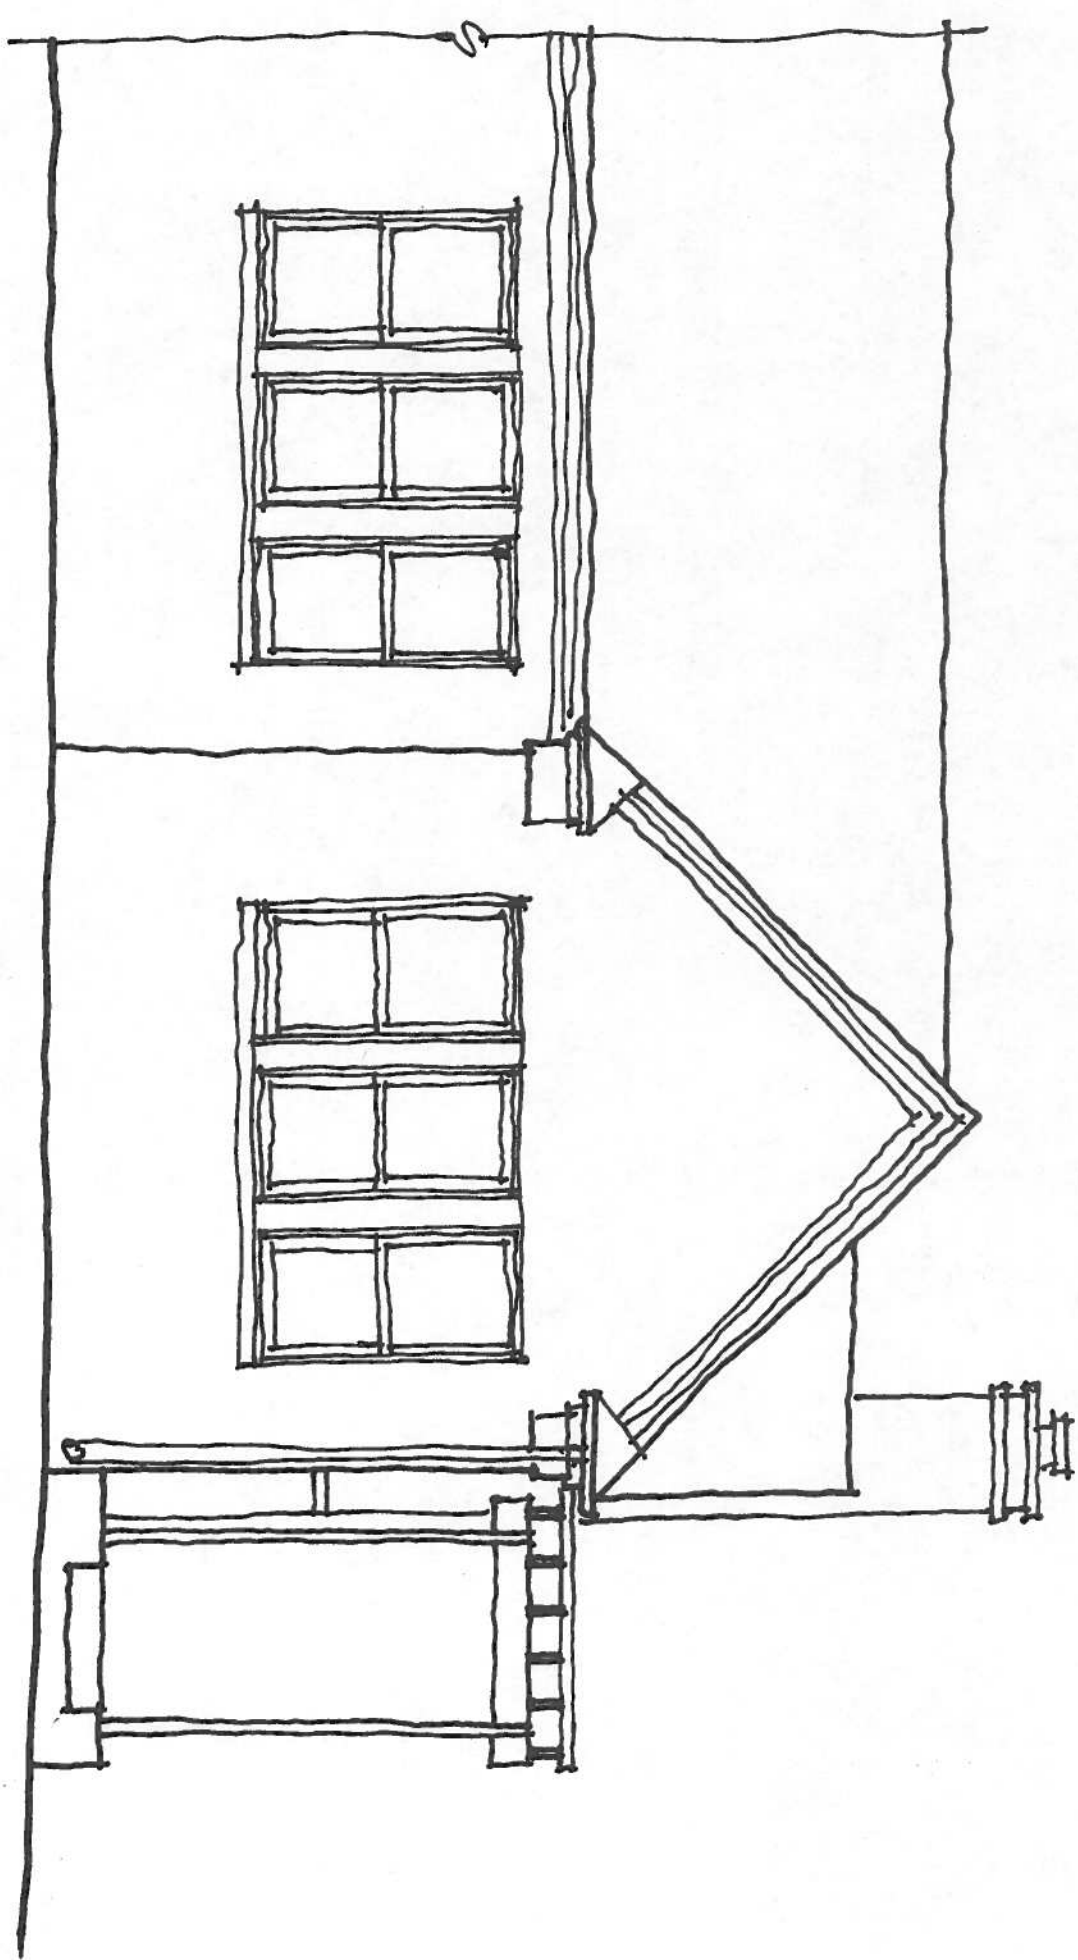

1 South Elevation
Scale: 1/4" = 1'-0"