


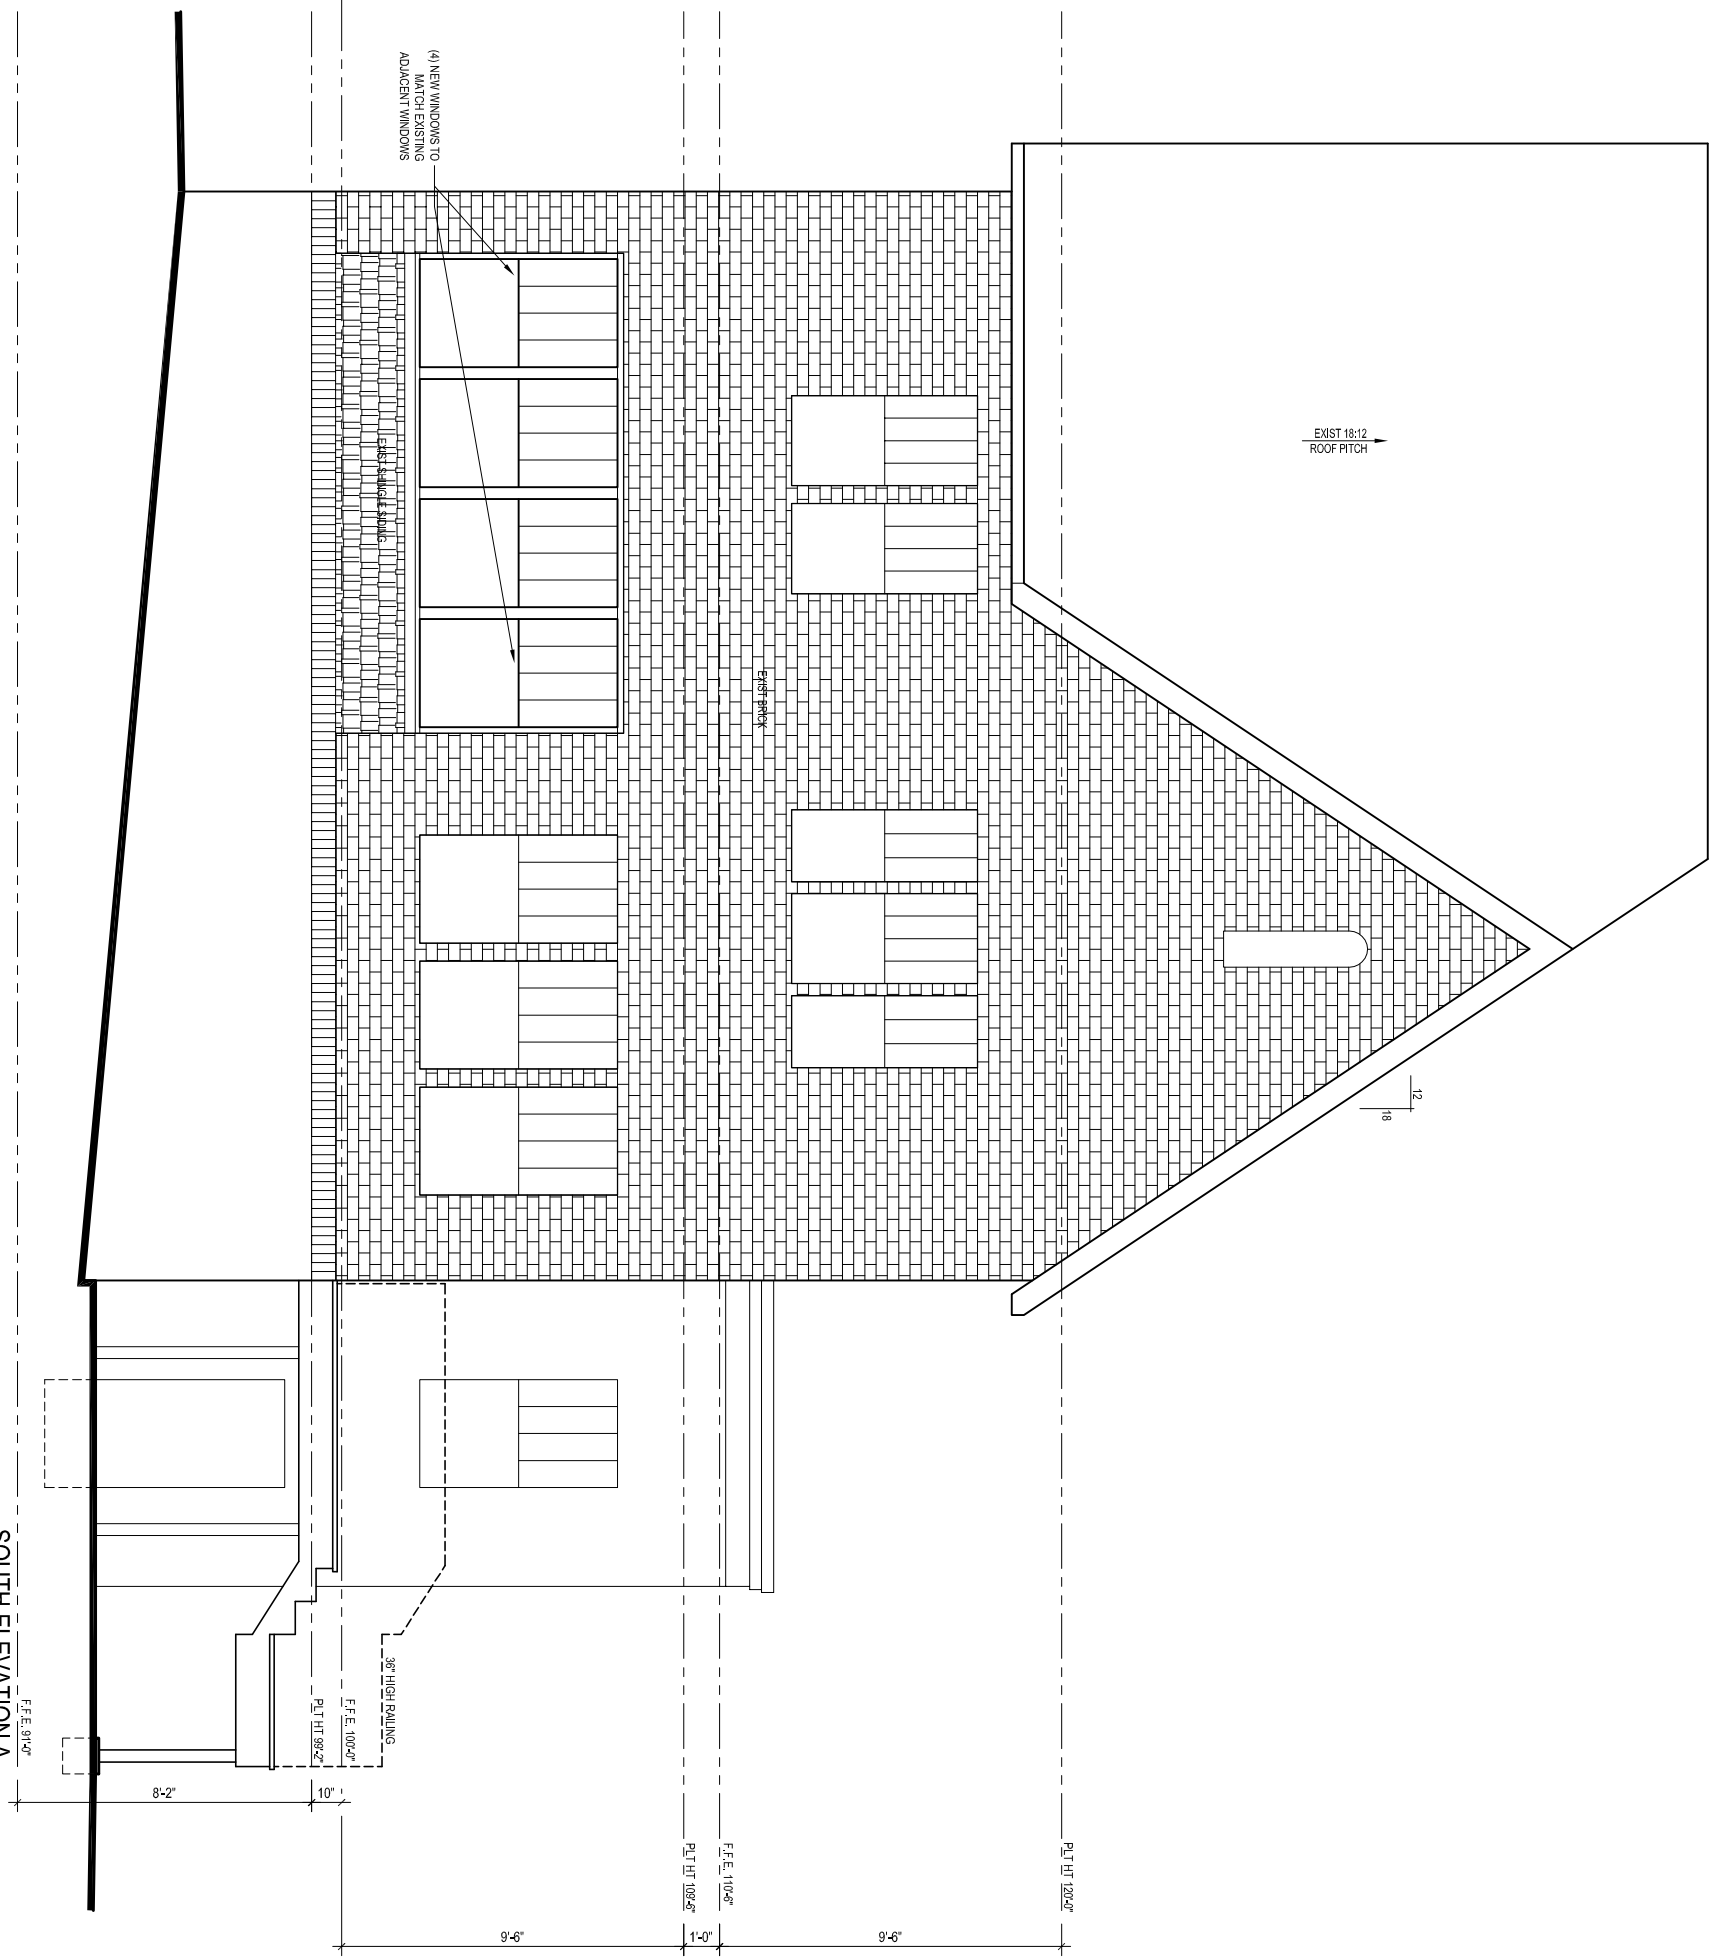

SOUTH ELEVATION A

SCALE: 3/16"=1'-0"