

HANNIG ROW ROOF DECKS




SHEET INDEX	
001	ROOF PLAN
002	WEST ELEVATION - BRAZOS STREET
003	EAST ELEVATION
004	VIEWS FROM BRAZOS STREET
005	VIEWS FROM 6TH STREET
006	AXONOMETRIC - WEST DECK
007	AXONOMETRIC - EAST DECK
008	SITE PHOTOS

ARCHITECT OLA 103 East Fifth Street, Ste 205 Austin, TX 78701 Contact: Megan Slattery 512.786.1101	OWNER Colina West 804 Congress Ave., Ste 300 Austin, TX 78701 Contact: Sean O'Brien 512.565.4477
--	--

HANNIG ROW
CORE

PRELIMINARY REVIEW

		COVER
Project number	14-007C	000
Date	09.18.14	
Drawn by		
Checked by		scale

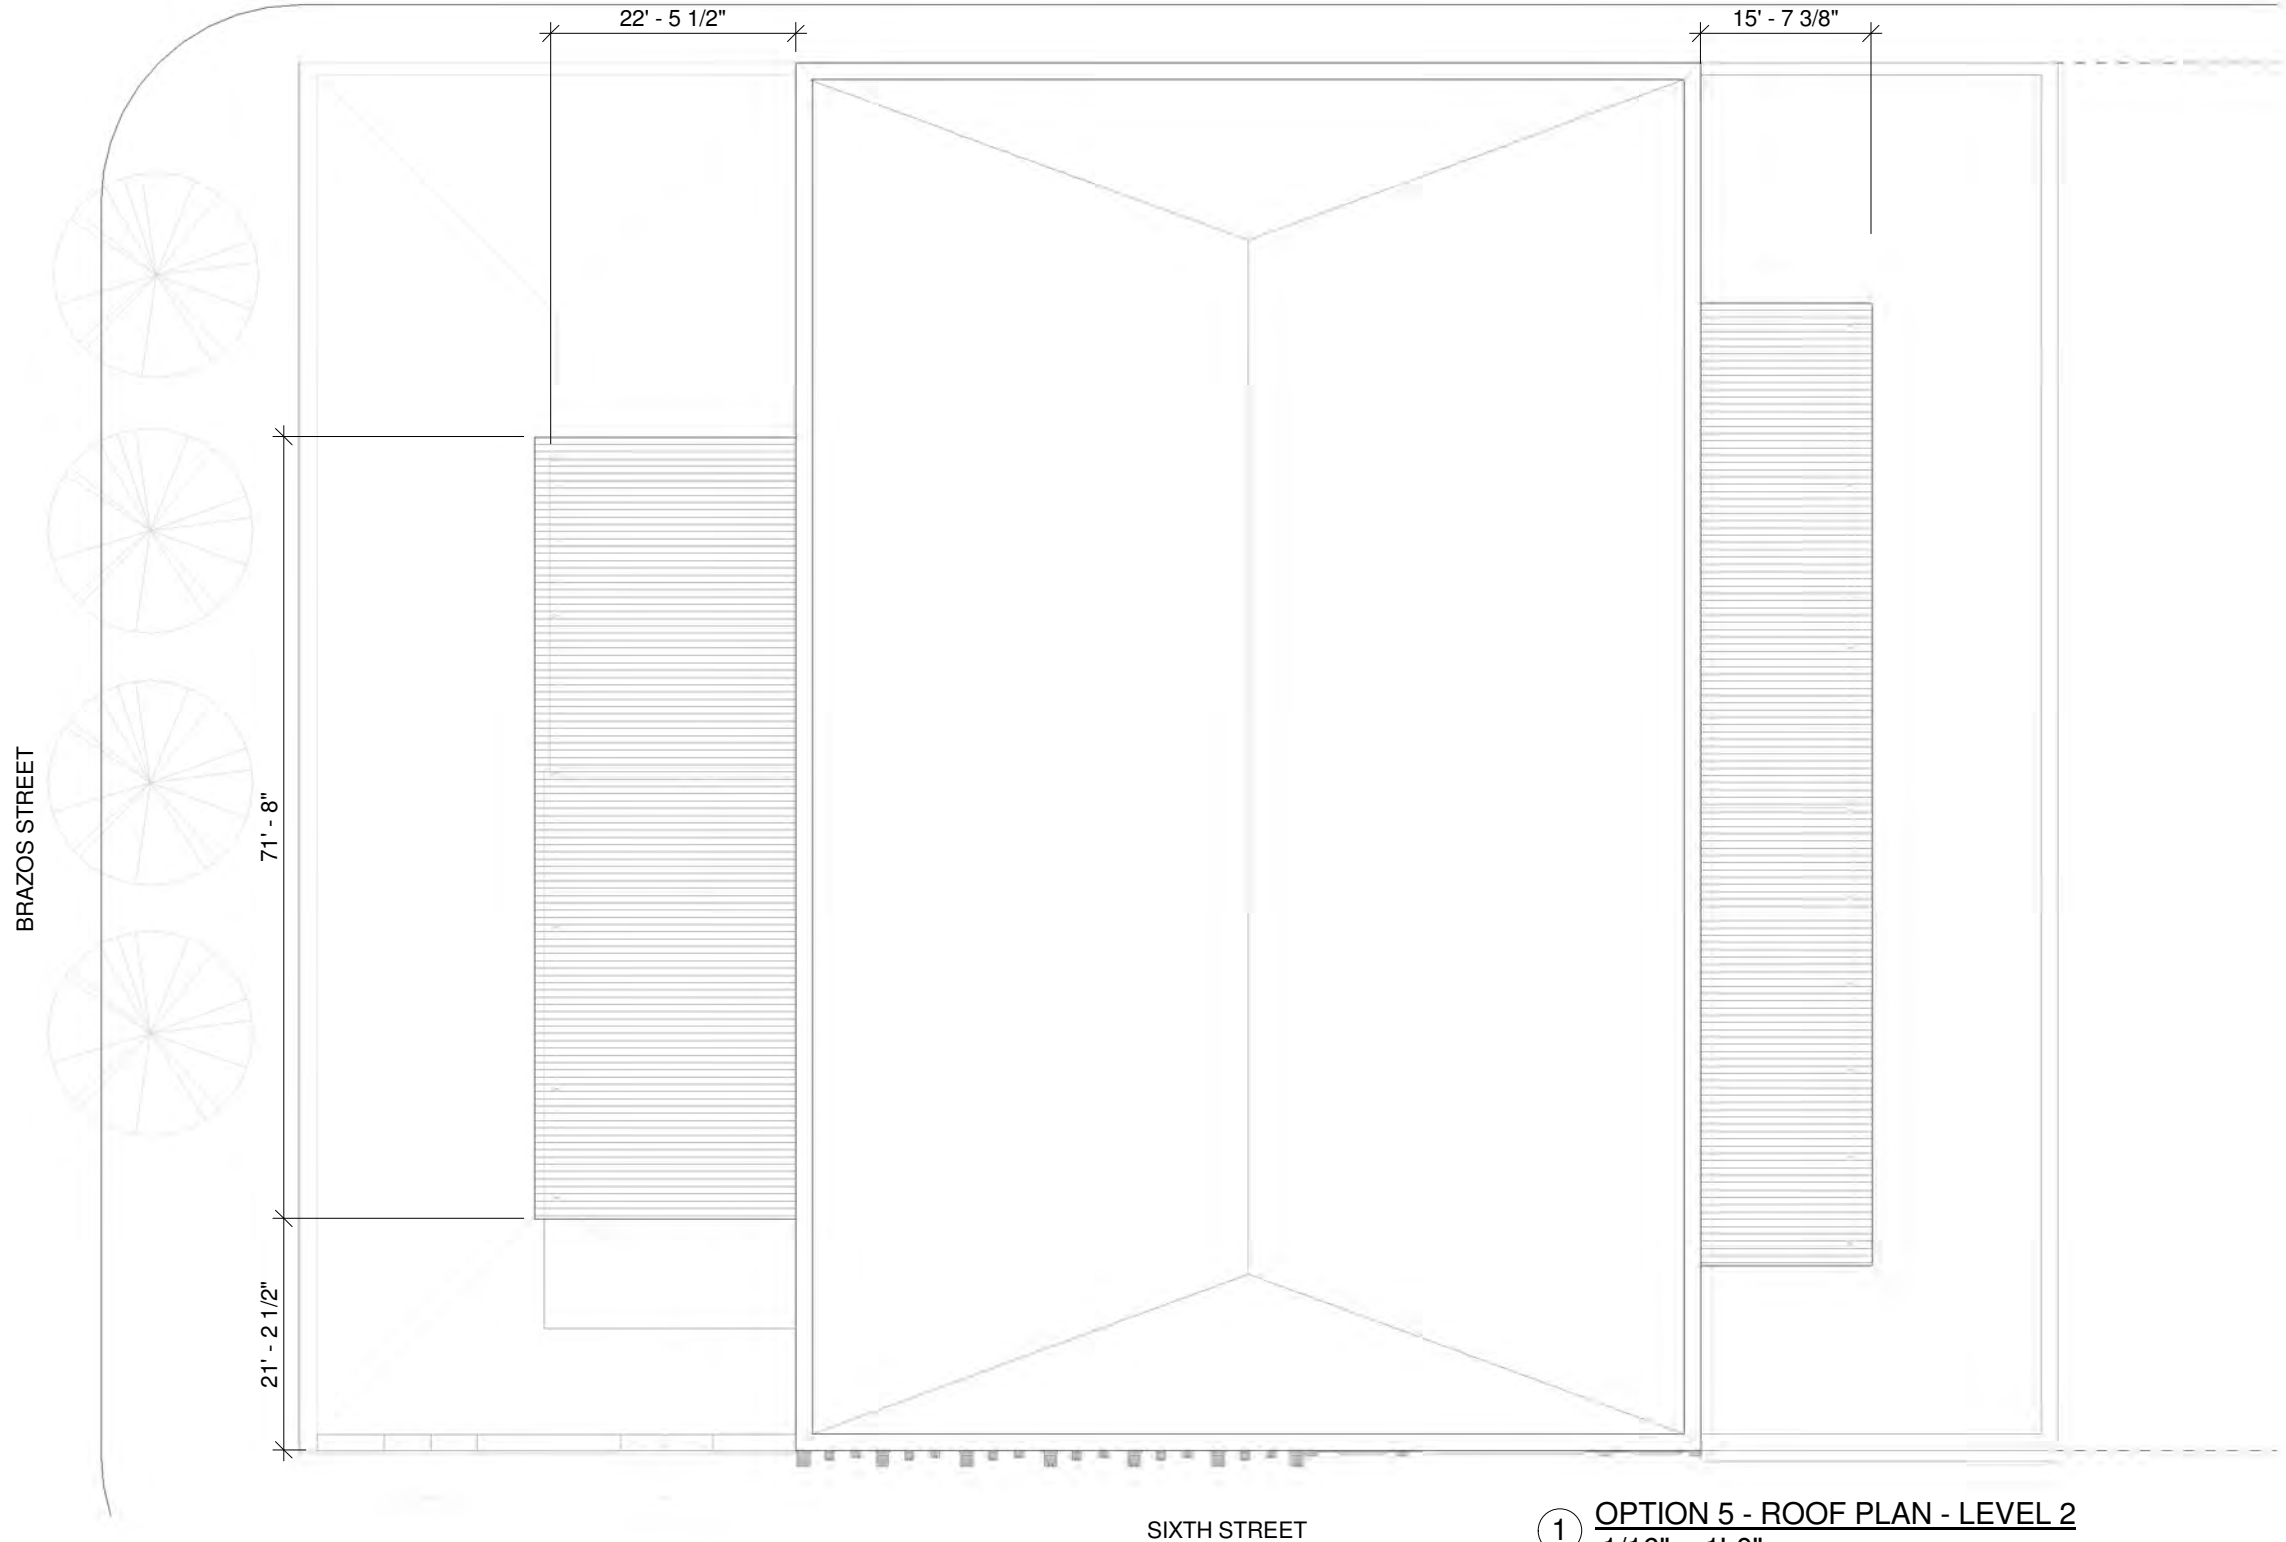


① **OPTION 5 - ROOF PLAN - LEVEL 2**
1/16" = 1'-0"

ARCHITECT OLA 103 East Fifth Street, Ste 205 Austin, TX 78701 Contact: Megan Slattery 512.786.1101	OWNER Colina West 804 Congress Ave., Ste 300 Austin, TX 78701 Contact: Sean O'Brien 512.565.4477
--	--

HANNIG ROW CORE

PRELIMINARY REVIEW

ROOF PLAN - OPTION 5		
Project number	14-007C	001
Date	09.18.14	
Drawn by		
Checked by		scale 1/16" = 1'-0"

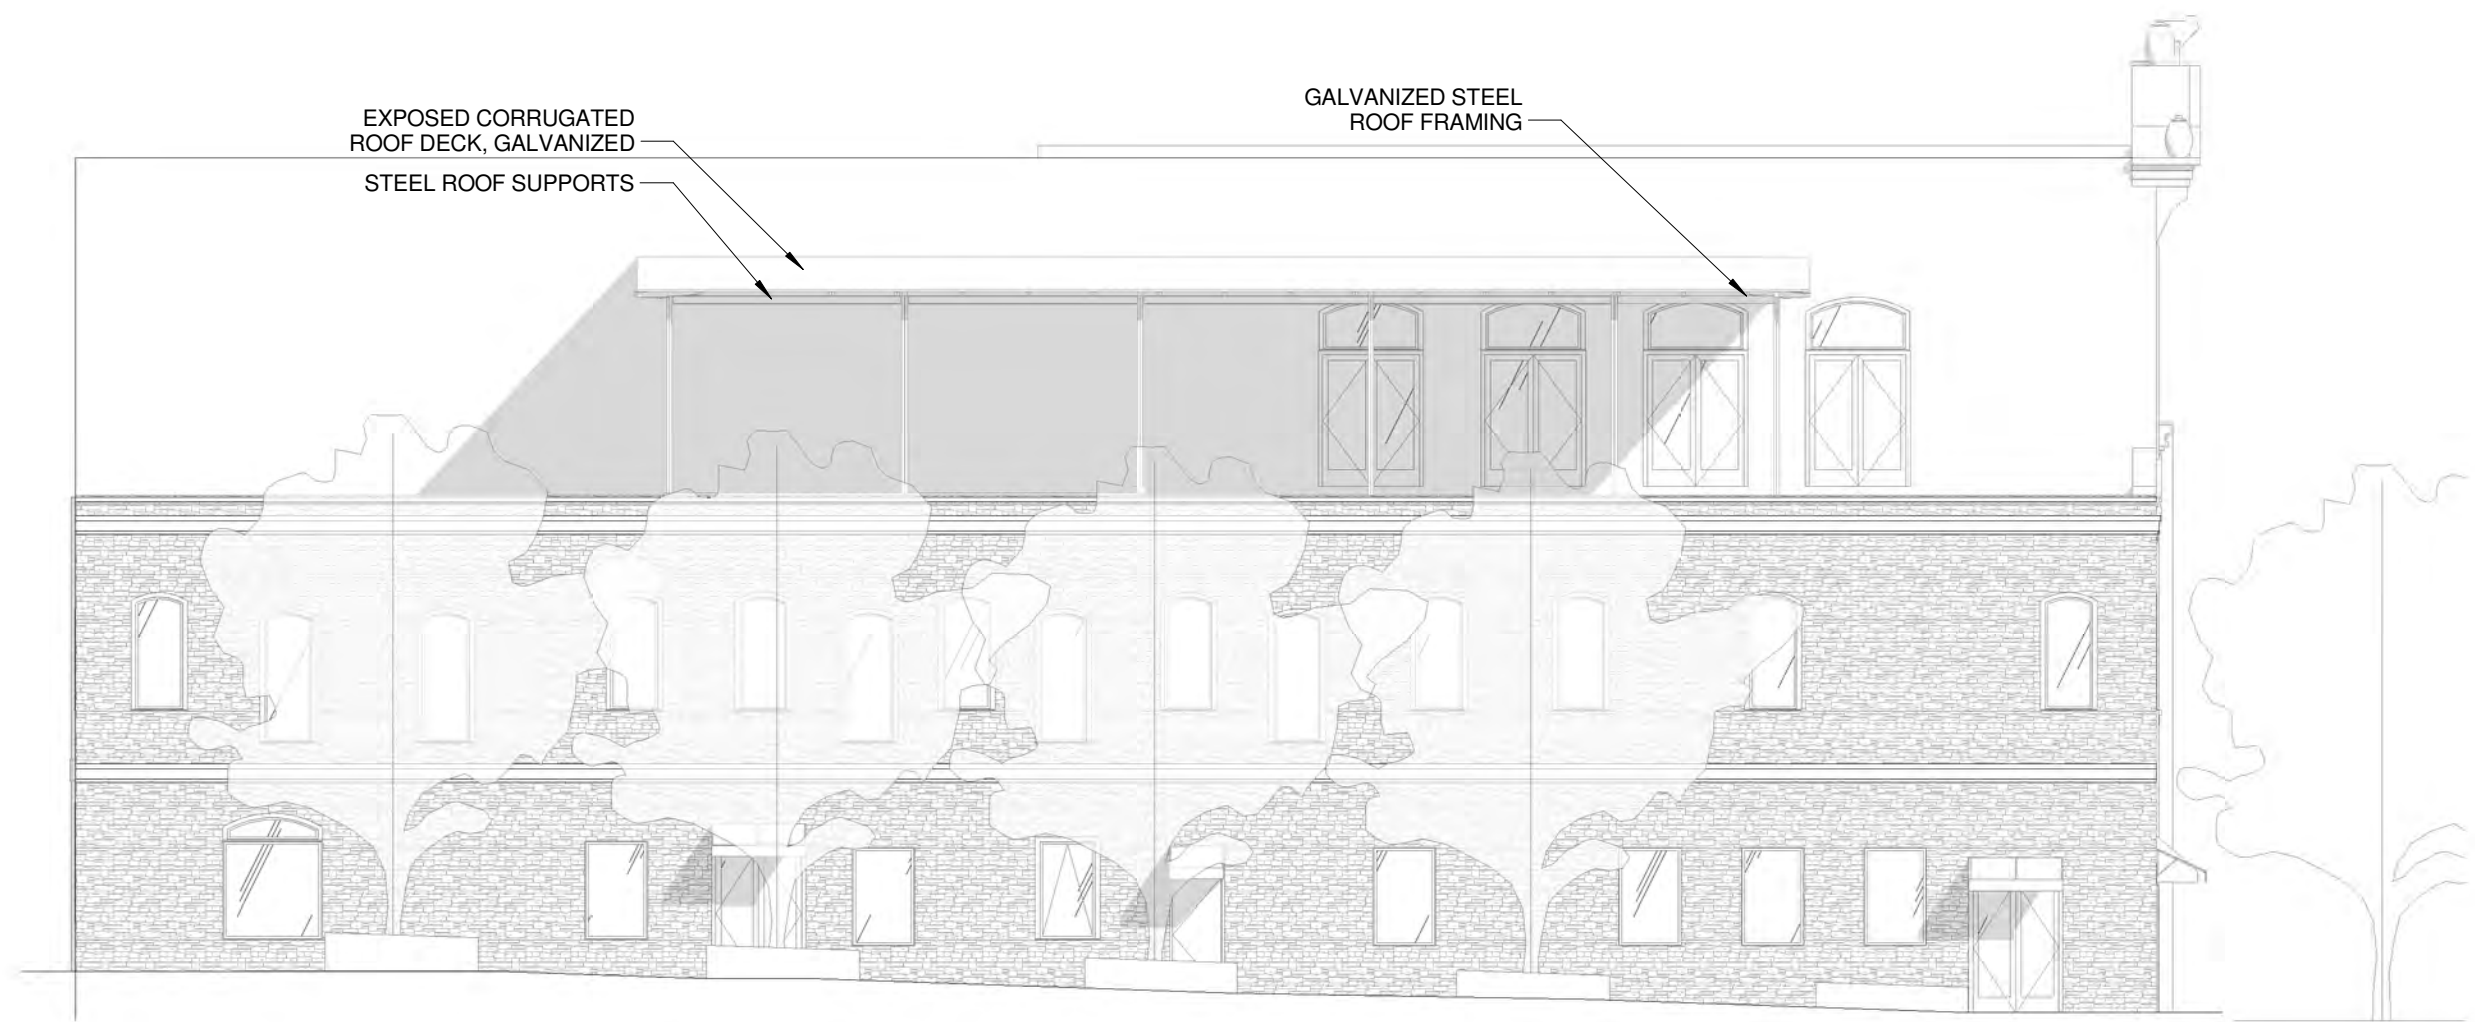

OPTION 5 - WEST ELEVATION - BRAZOS STREET
① 3/32" = 1'-0"

ARCHITECT

OLA
103 East Fifth Street, Ste 205
Austin, TX 78701
Contact: Megan Slattery
512.786.1101

OWNER

Colina West
804 Congress Ave., Ste 300
Austin, TX 78701
Contact: Sean O'Brien
512.565.4477


**HANNIG ROW
CORE**

PRELIMINARY REVIEW

OPTION 5 - WEST ELEVATION - BRAZOS STREET

Project number	14-007C	002 scale 3/32" = 1'-0"
Date	09.18.14	
Drawn by		
Checked by		

9/18/2014 5:25:39 PM

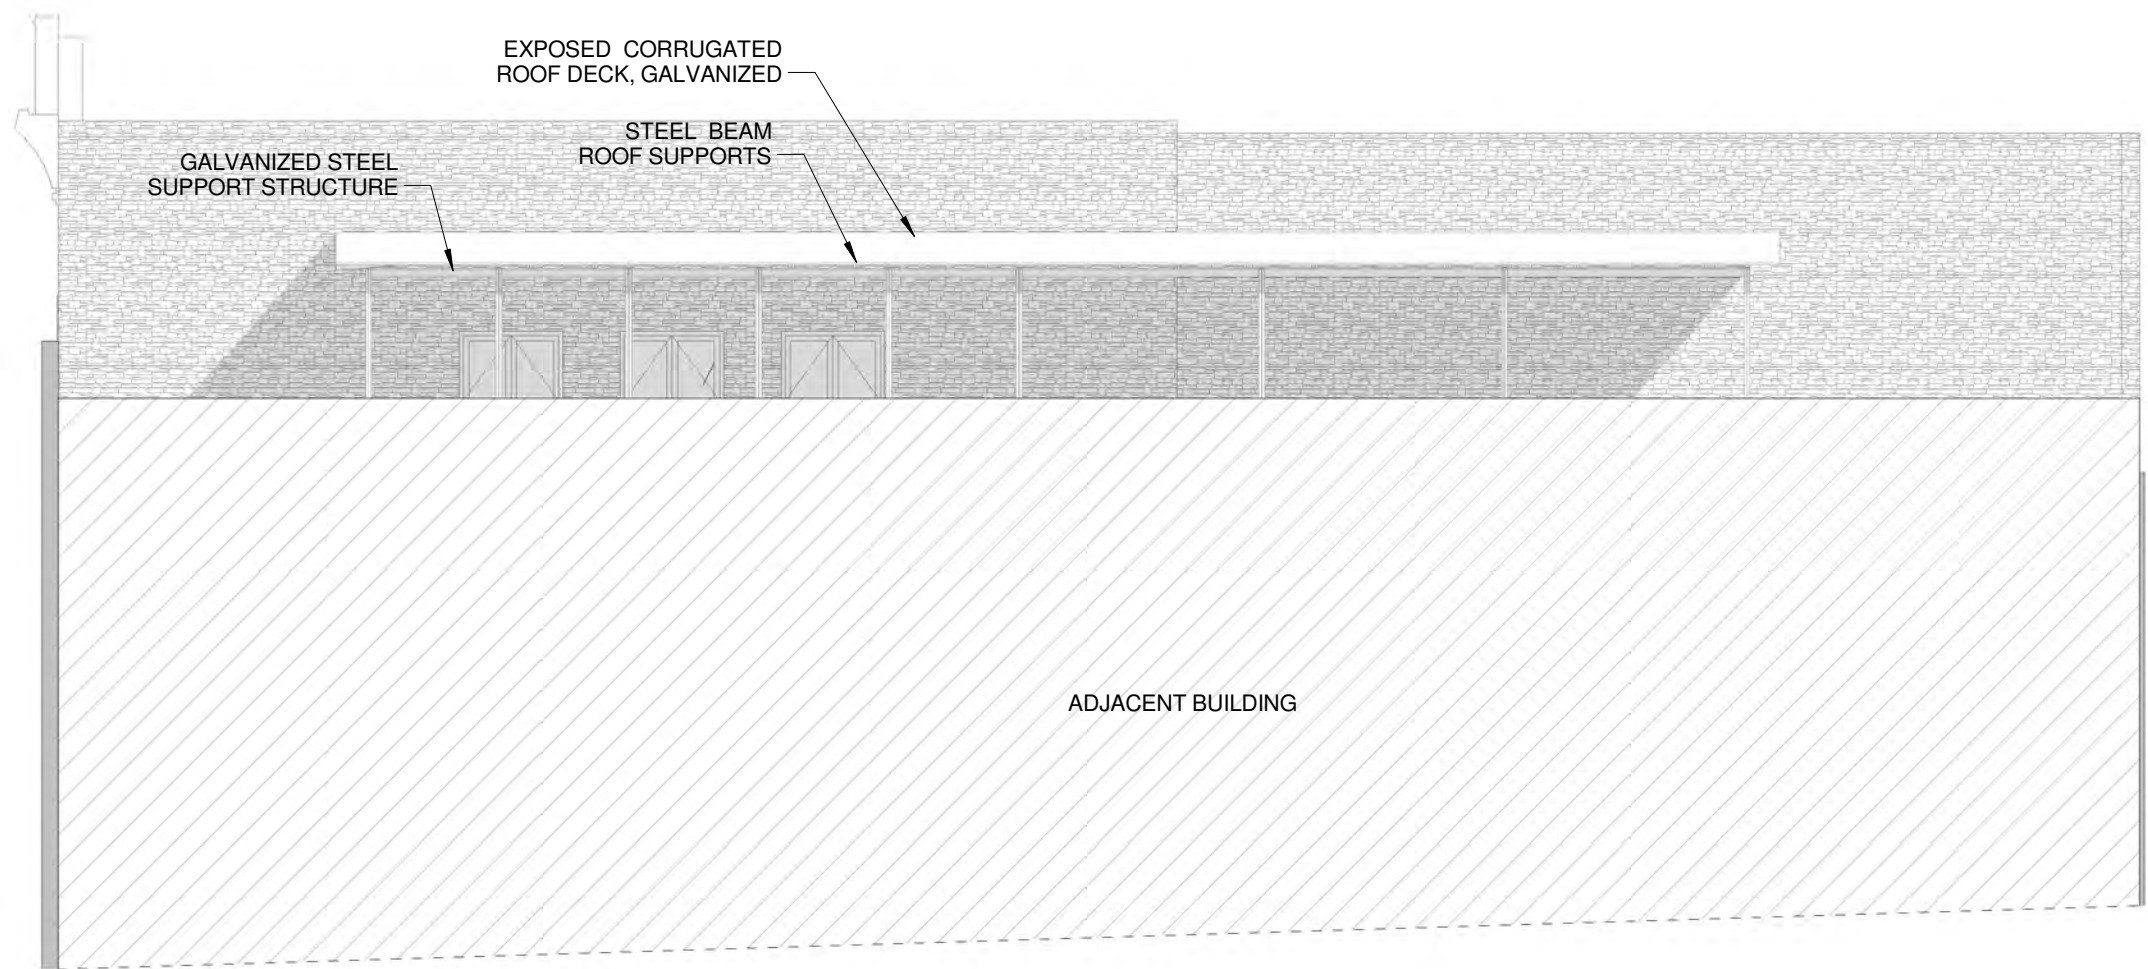

① **EAST ELEVATION**
3/32" = 1'-0"

ARCHITECT

OLA
103 East Fifth Street, Ste 205
Austin, TX 78701
Contact: Megan Slattery
512.786.1101

OWNER

Colina West
804 Congress Ave., Ste 300
Austin, TX 78701
Contact: Sean O'Brien
512.565.4477

**HANNIG ROW
CORE**

PRELIMINARY REVIEW

ELEVATION - EAST EXTERIOR

Project number	14-007C	003
Date	09.18.14	
Drawn by		
Checked by		scale 3/32" = 1'-0"

9/18/2014 5:28:19 PM



① OPTION 5 - VIEW 1 - FROM BRAZOS ST.



② OPTION 5 - VIEW 2 - FROM BRAZOS ST.

ARCHITECT

OLA
103 East Fifth Street, Ste 205
Austin, TX 78701
Contact: Megan Slattery
512.786.1101

OWNER

Colina West
804 Congress Ave., Ste 300
Austin, TX 78701
Contact: Sean O'Brien
512.565.4477

HANNIG ROW CORE

PRELIMINARY REVIEW

OPTION 5 - VIEWS FROM BRAZOS STREET

Project number	14-007C	004
Date	09.18.14	
Drawn by		
Checked by		scale

9/18/2014 5:26:12 PM



① OPTION 5 - VIEW 3 - CORNER



② VIEWS FROM 6TH STREET - OPTION 5

ARCHITECT

OLA
103 East Fifth Street, Ste 205
Austin, TX 78701
Contact: Megan Slattery
512.786.1101

OWNER

Colina West
804 Congress Ave., Ste 300
Austin, TX 78701
Contact: Sean O'Brien
512.565.4477

**HANNIG ROW
CORE**


PRELIMINARY REVIEW

VIEWS FROM 6TH STREET - OPTION 5

Project number	14-007C
Date	09.18.14
Drawn by	
Checked by	

005

scale

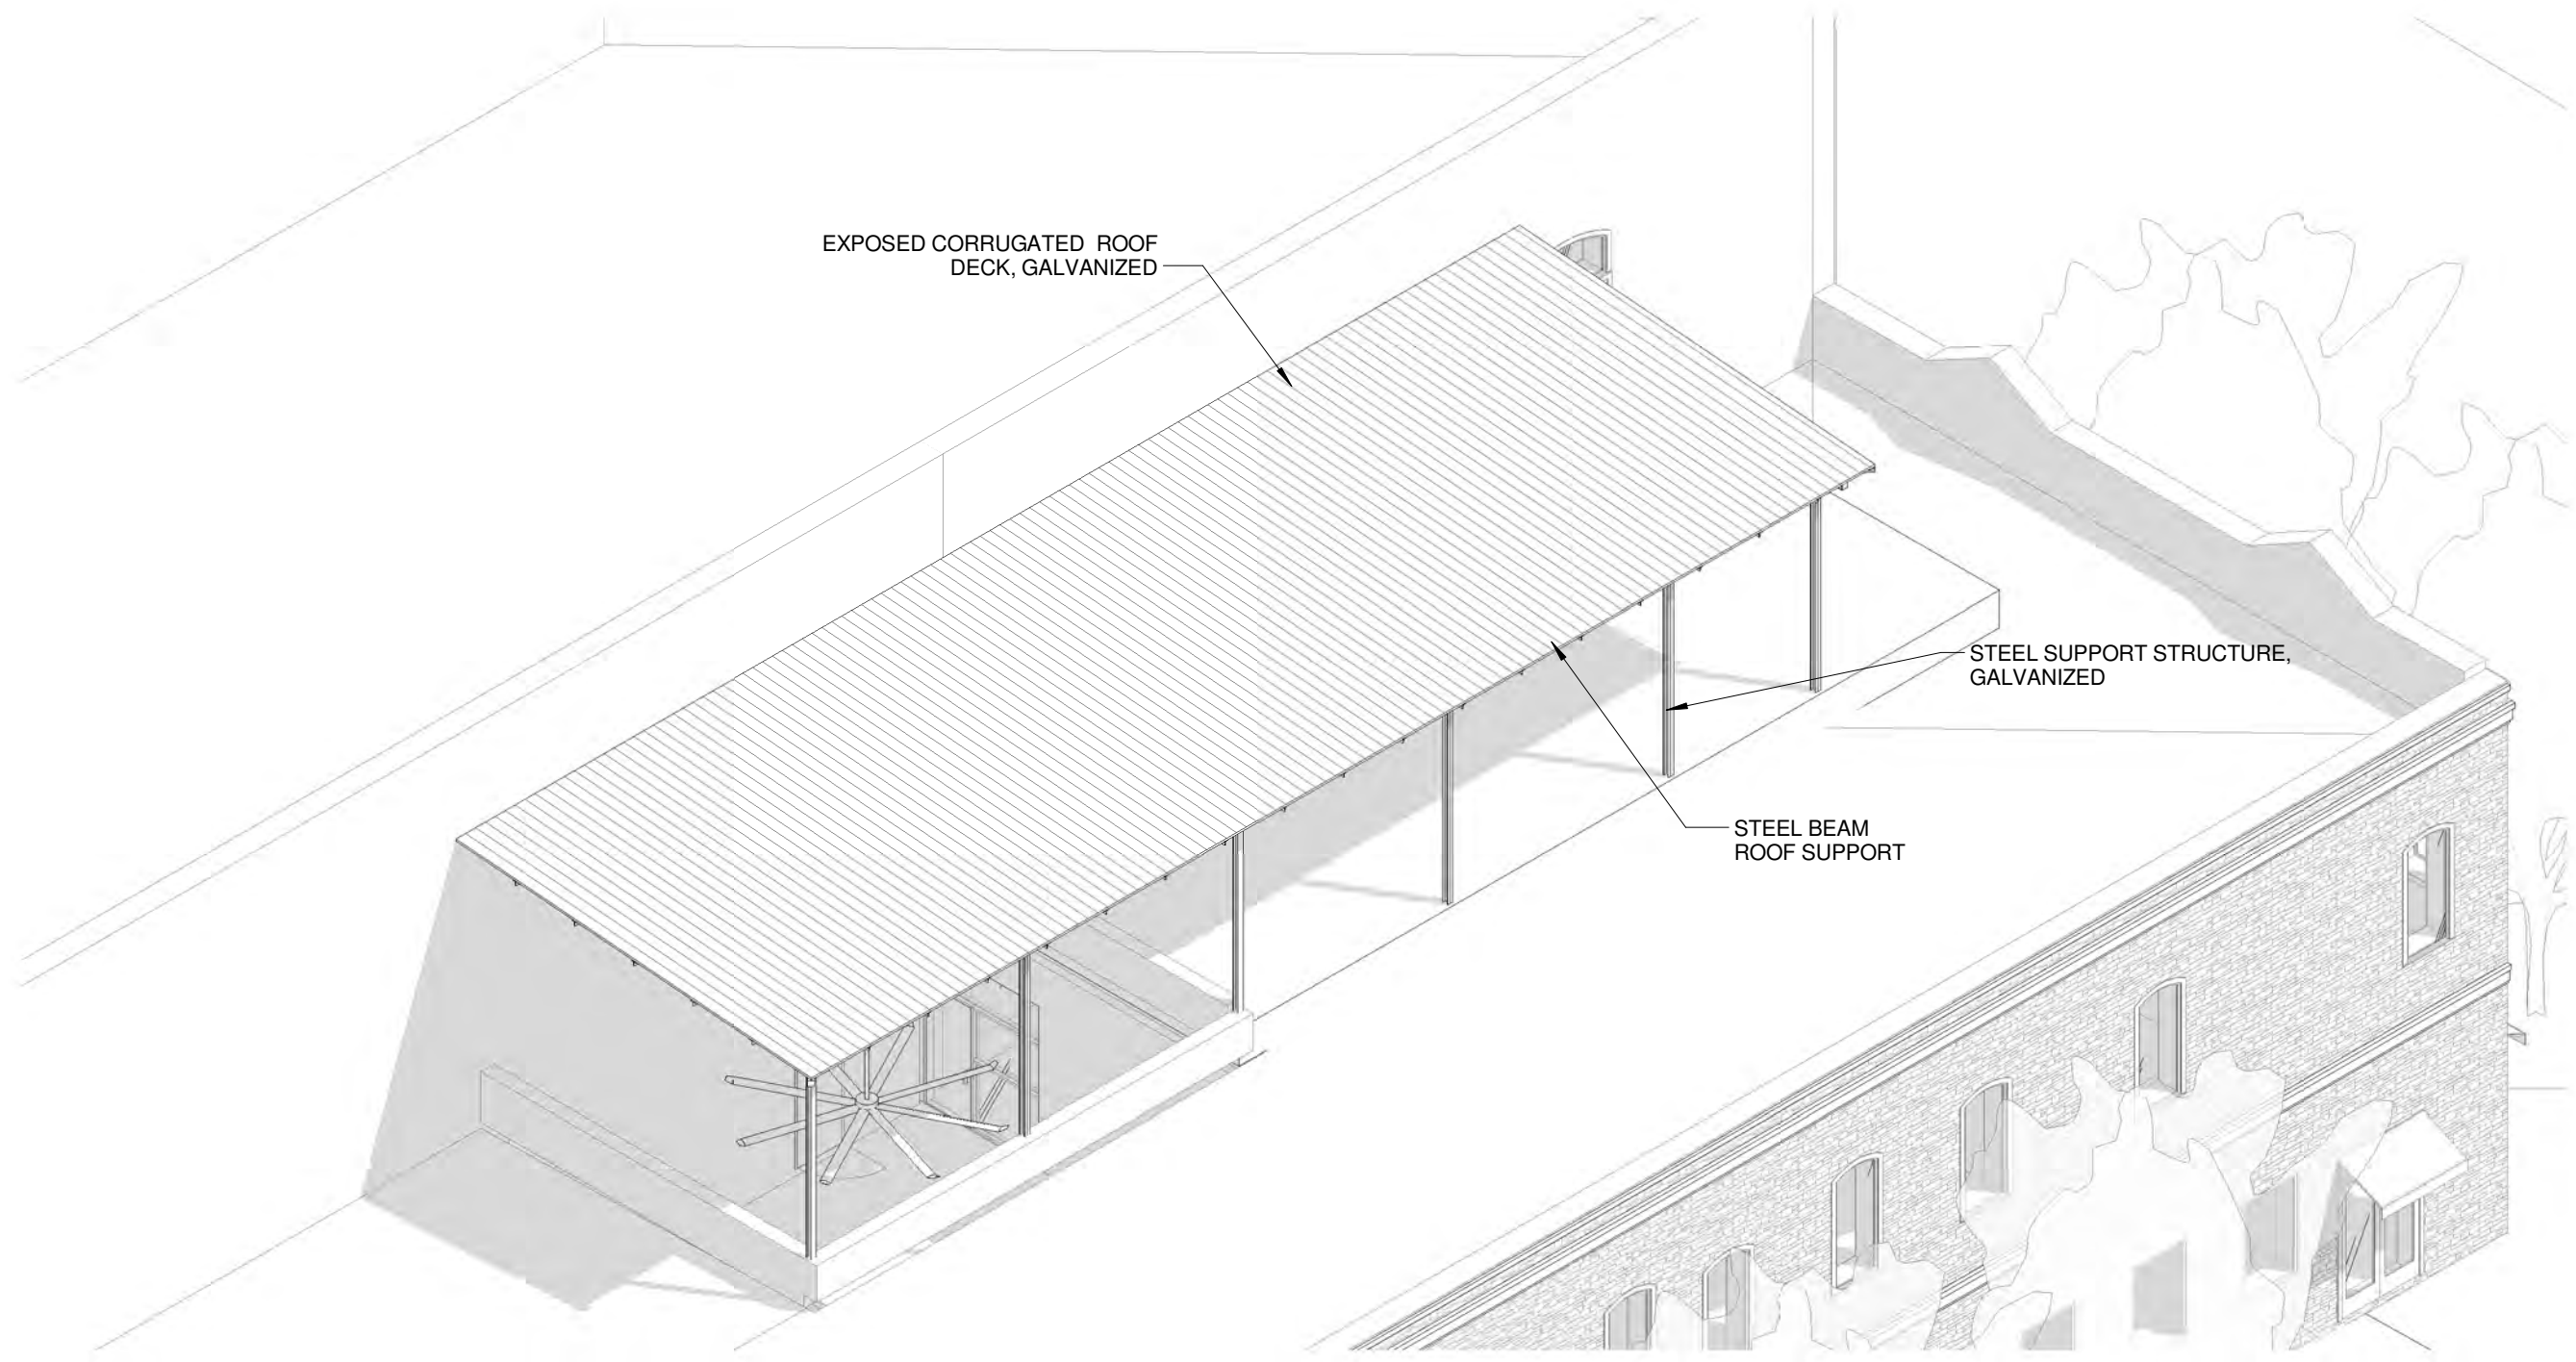

① **WEST DECK**


ARCHITECT	OWNER
OLA	Colina West
103 East Fifth Street, Ste 205	804 Congress Ave., Ste 300
Austin, TX 78701	Austin, TX 78701
Contact: Megan Slattery	Contact: Sean O'Brien
512.786.1101	512.565.4477

HANNIG ROW CORE

PRELIMINARY REVIEW

AXONOMETRIC - WEST DECK		
Project number	14-007C	006
Date	09.18.14	
Drawn by		
Checked by		scale

9/18/2014 5:26:47 PM

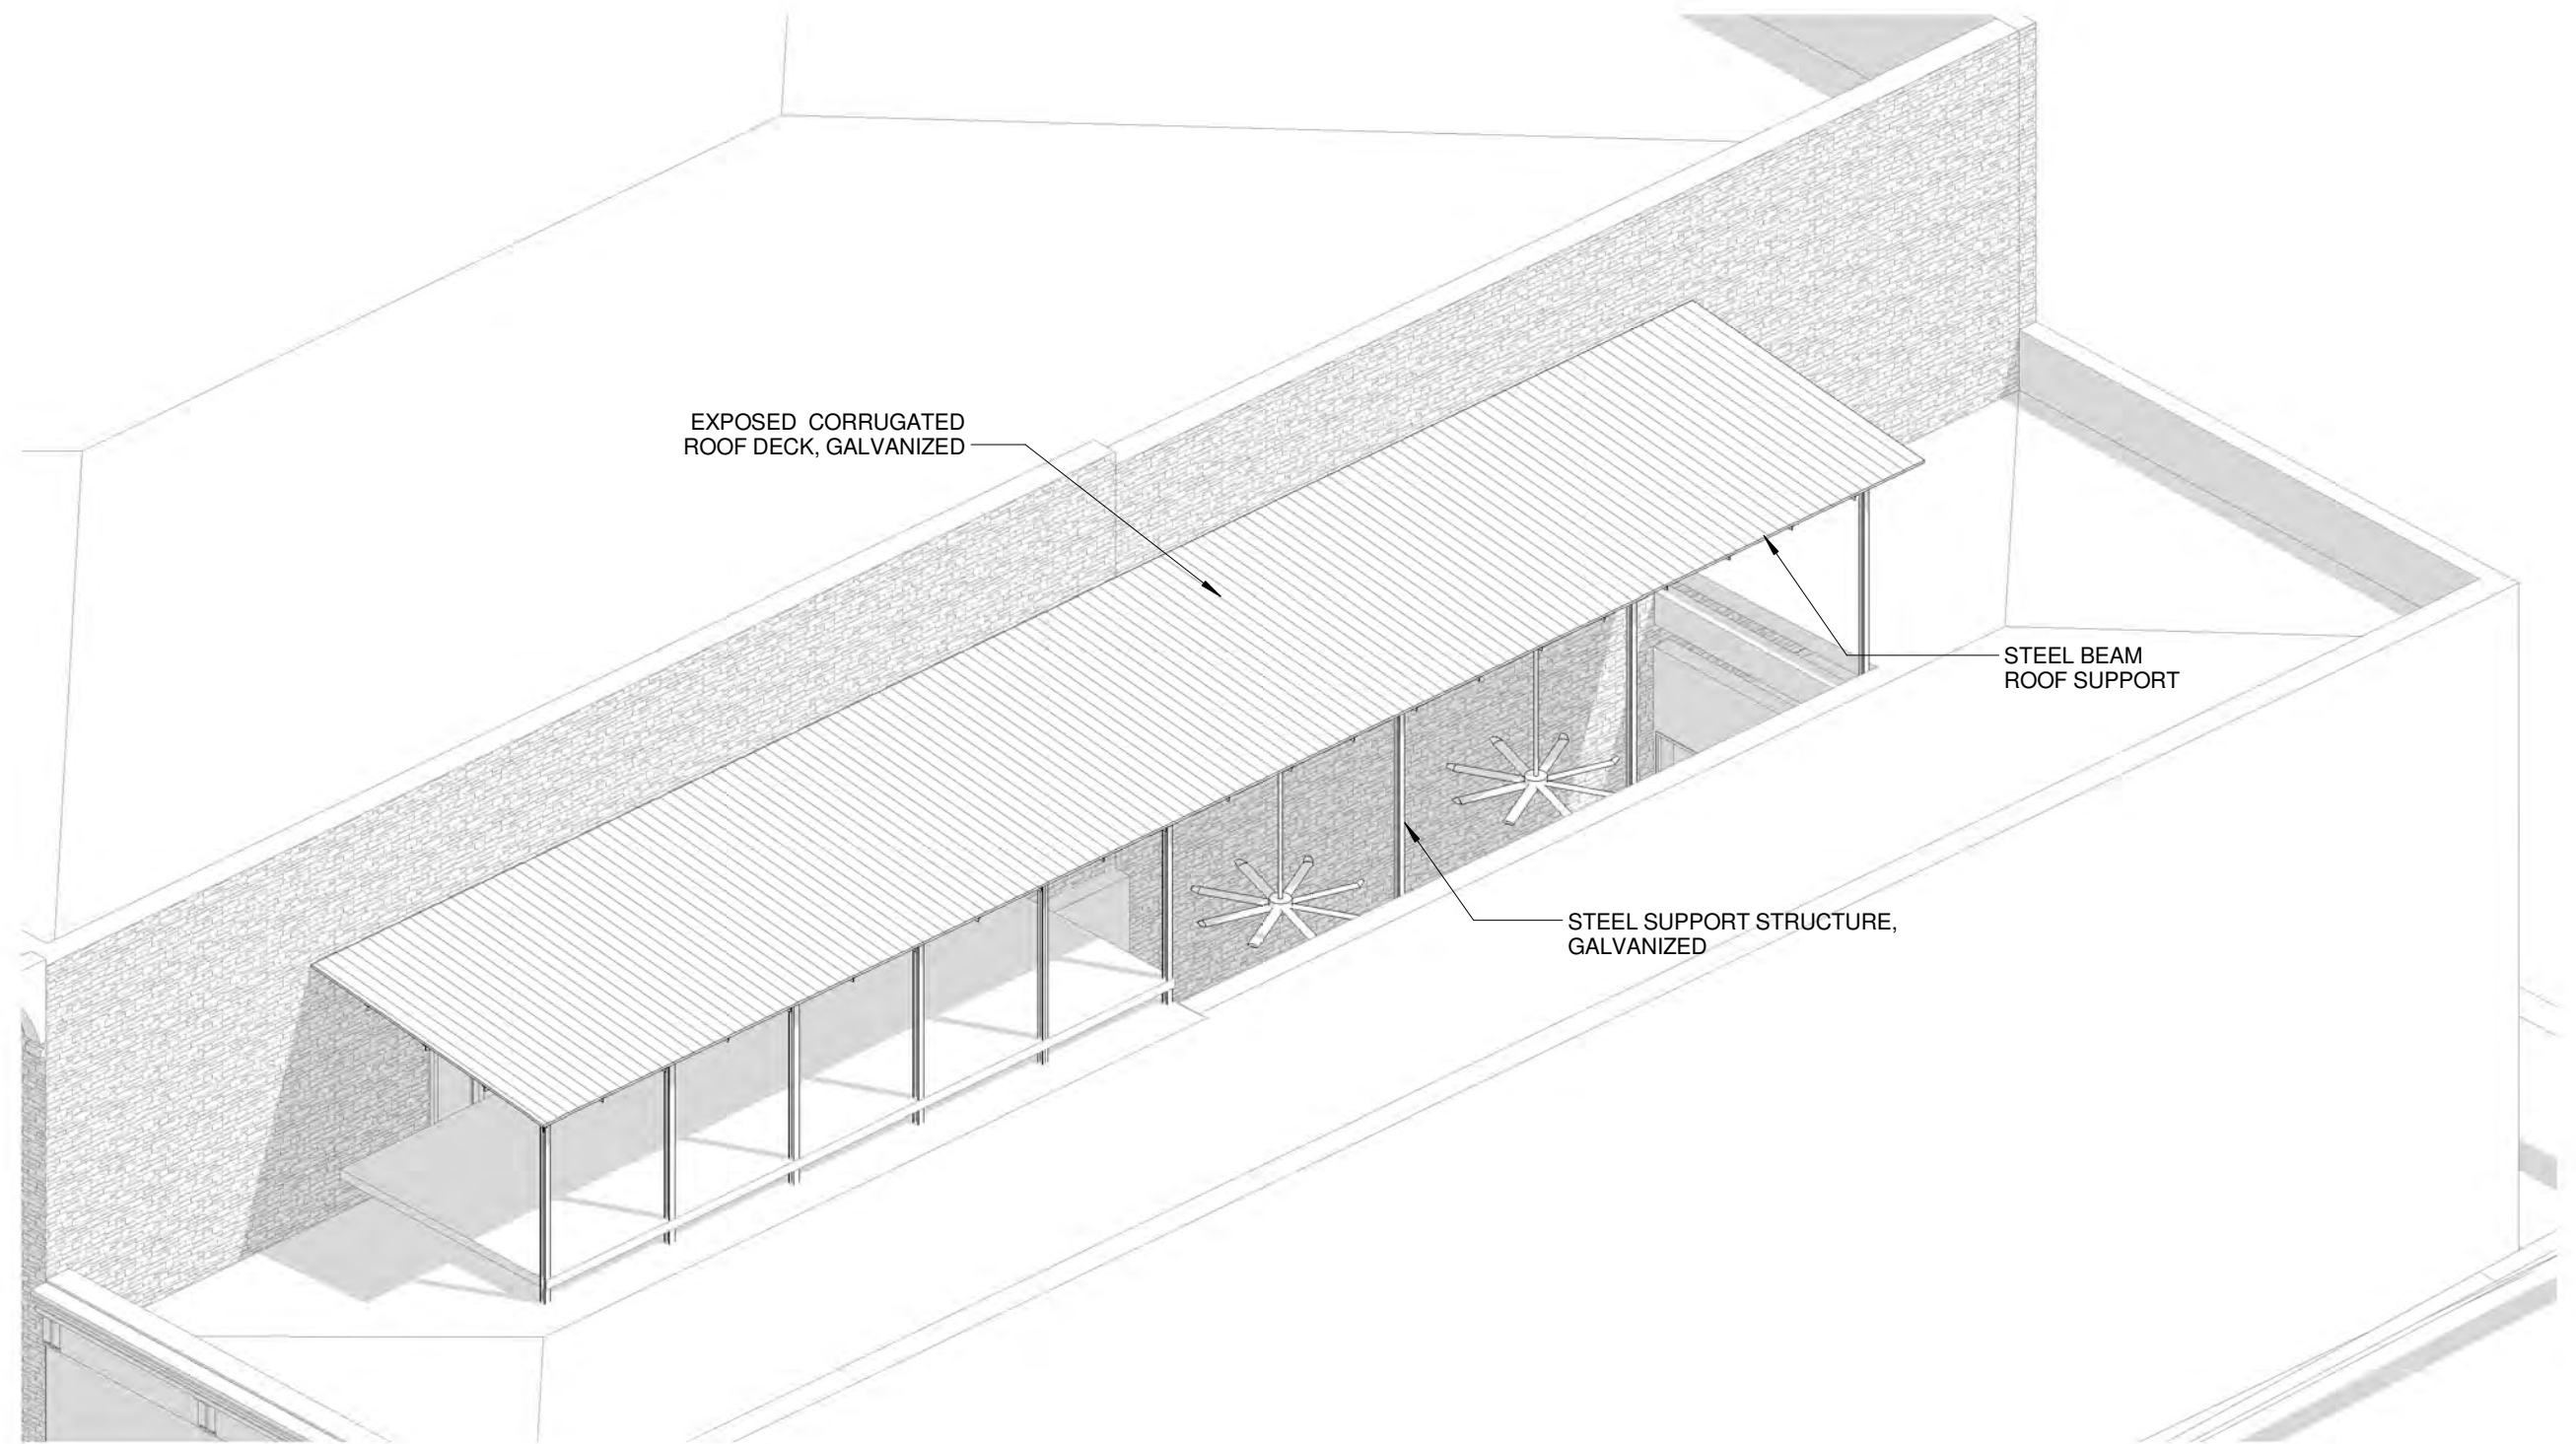

① **EAST DECK**

AXONOMETRIC - EAST DECK

Project number	14-007C	007
Date	09.18.14	
Drawn by		
Checked by		scale

ARCHITECT

OLA
103 East Fifth Street, Ste 205
Austin, TX 78701
Contact: Megan Slattery
512.786.1101

OWNER

Colina West
804 Congress Ave., Ste 300
Austin, TX 78701
Contact: Sean O'Brien
512.565.4477


**HANNIG ROW
CORE**

PRELIMINARY REVIEW

9/18/2014 5:26:59 PM



SIXTH STREET & BRAZOS - VIEW NORTHEAST

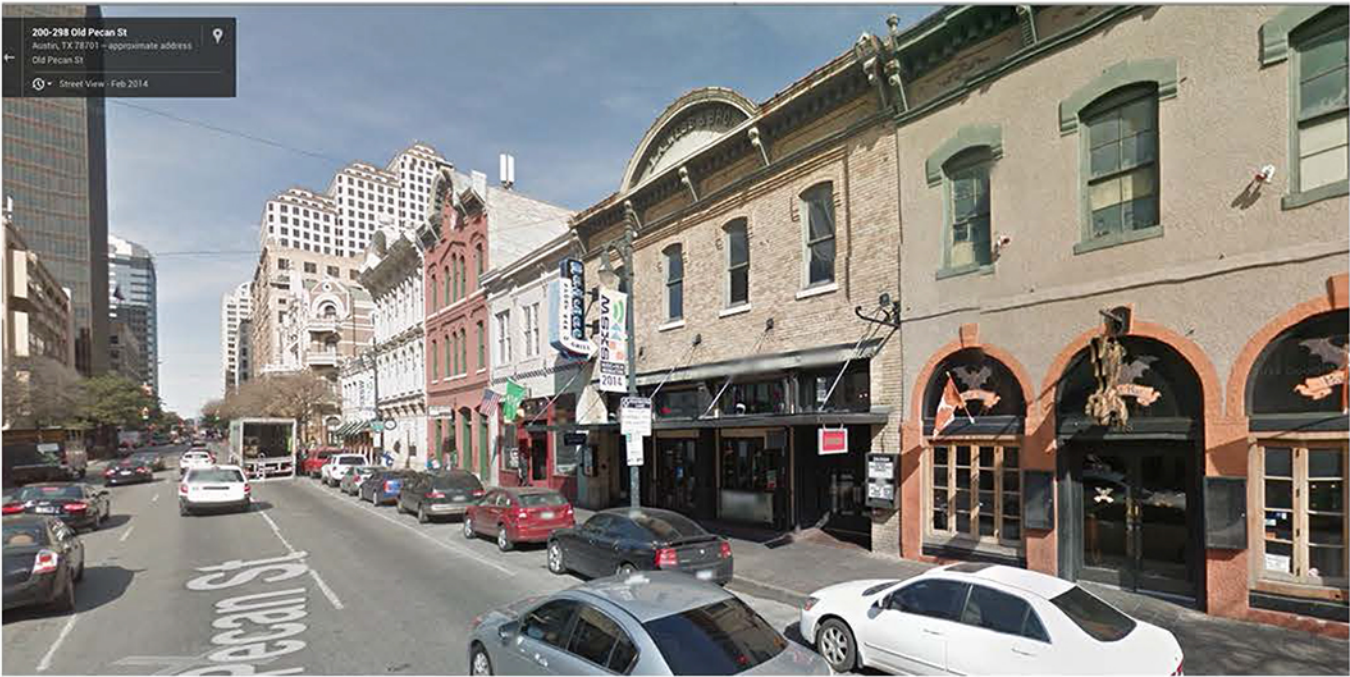

SIXTH STREET - VIEW WEST



SIXTH STREET - VIEW NORTH



BRAZOS STREET - VIEW WEST

ARCHITECT

OLA
103 East Fifth Street, Ste 205
Austin, TX 78701
Contact: Megan Slattery
512.786.1101

OWNER

Colina West
804 Congress Ave., Ste 300
Austin, TX 78701
Contact: Sean O'Brien
512.565.4477

HANNIG ROW
CORE

PRELIMINARY REVIEW

SITE PHOTOS

Project number	14-007C
Date	08.25.14
Drawn by	
Checked by	

008

scale