





2 West Elevation
Scale: 3/16"=1'-0"

- Steel panels (pre-finished) - Berrige Matte Black
- Steel panels (painted) - Semi-gloss Black
- Steel framing members, railing, planters - Semi-gloss Black
- Brick - SW 7571 Casa Blanca
- Windows and Doors - SW 7020 Black Fox


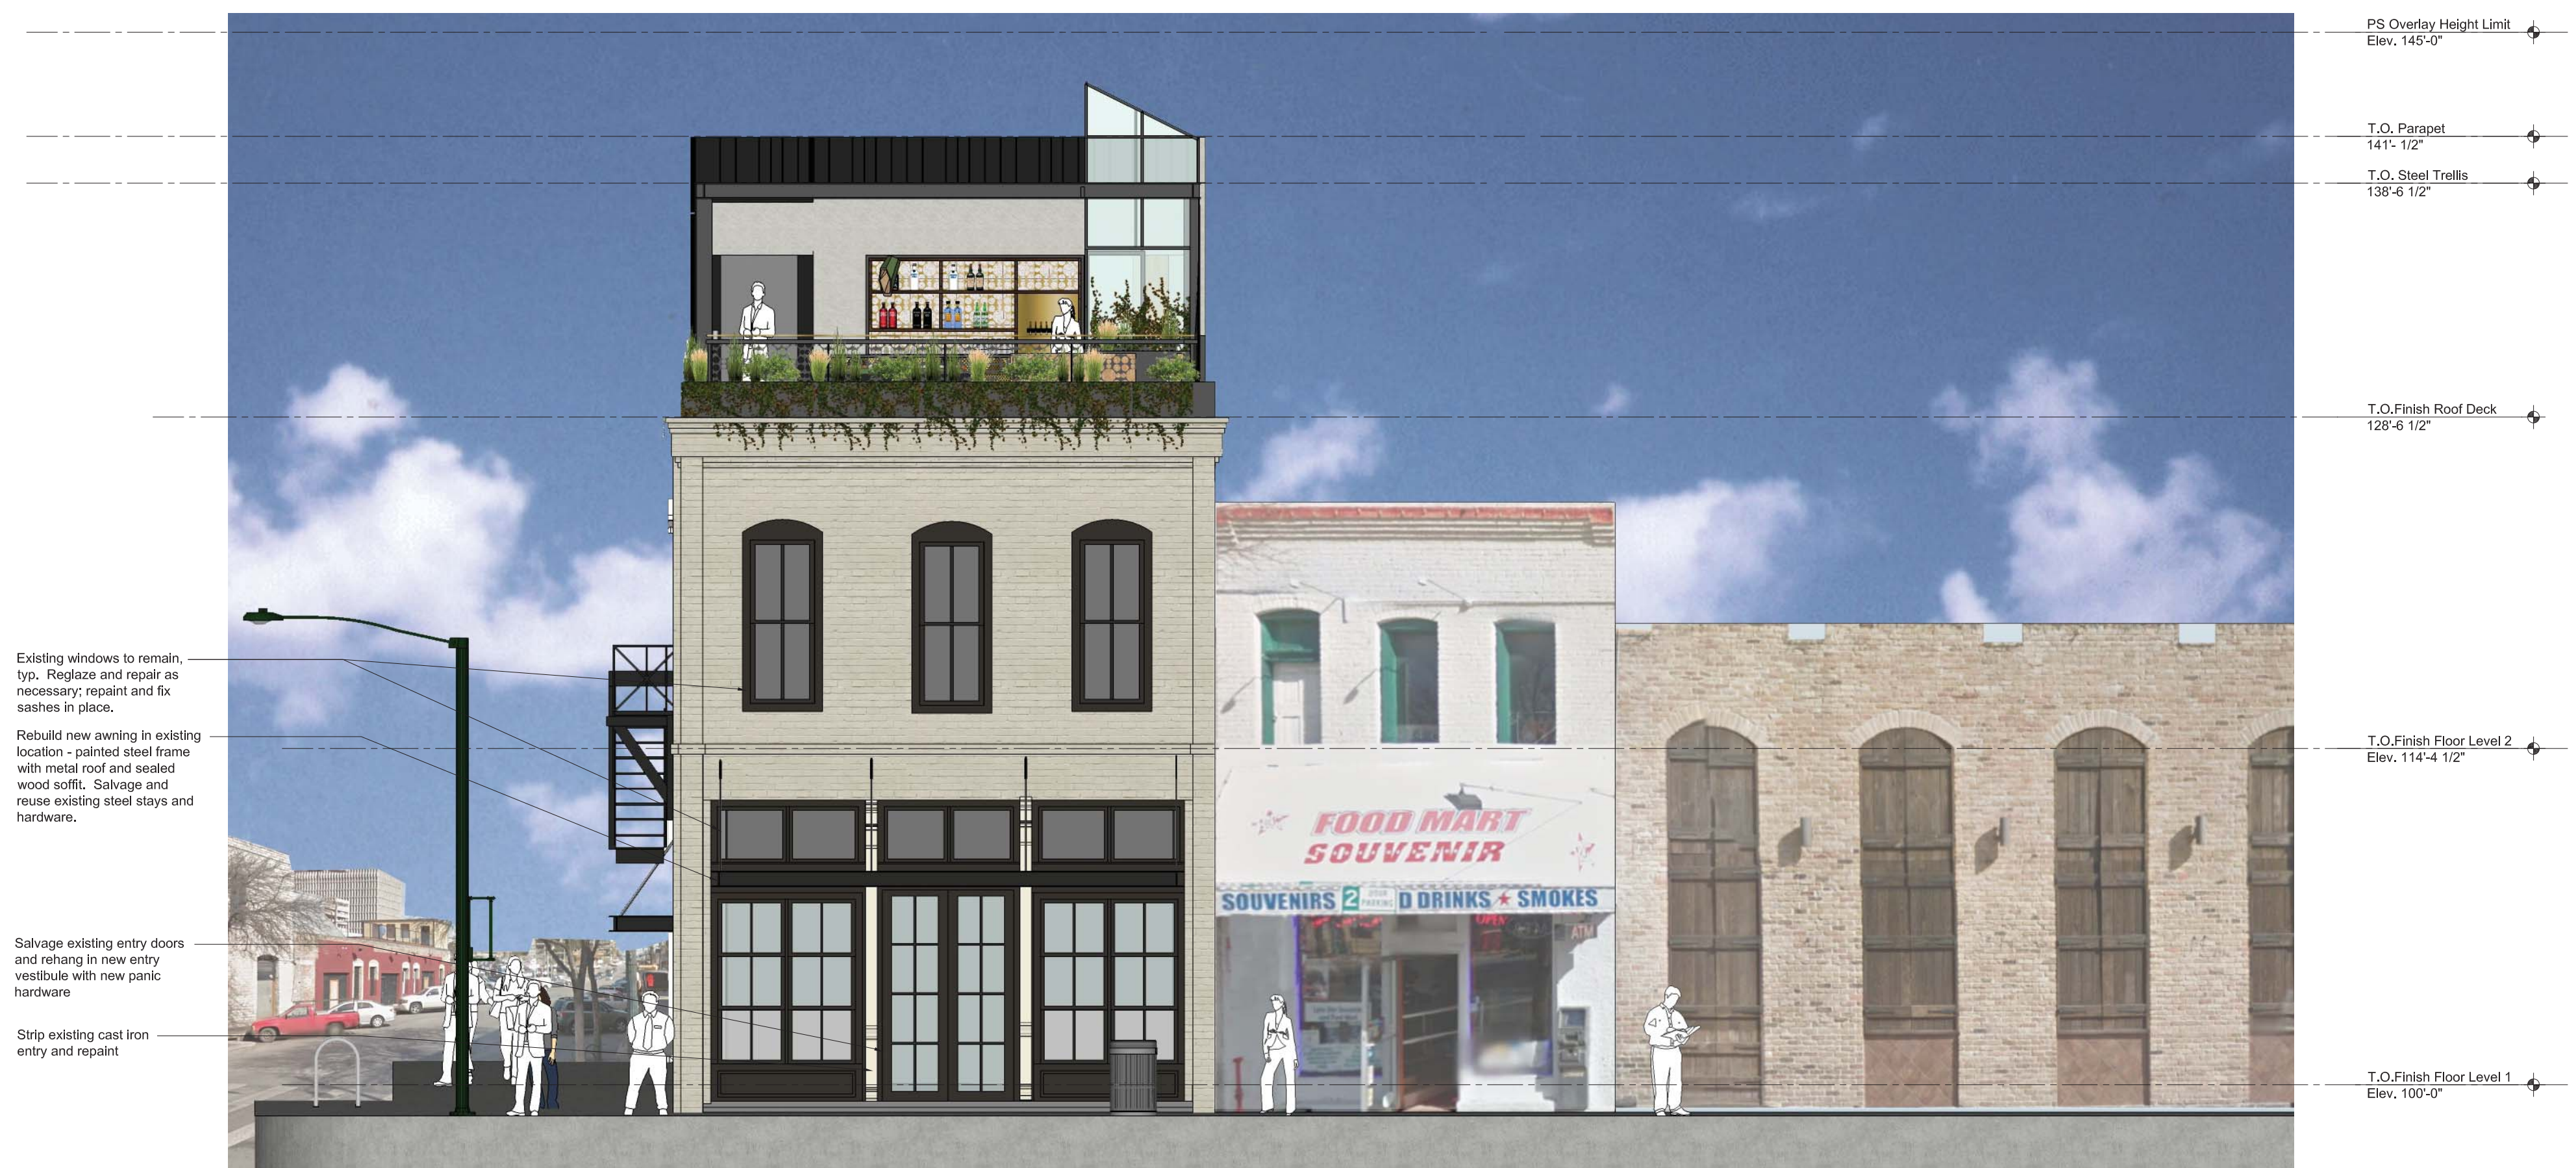


1 South Elevation
Scale: 3/16"=1'-0"

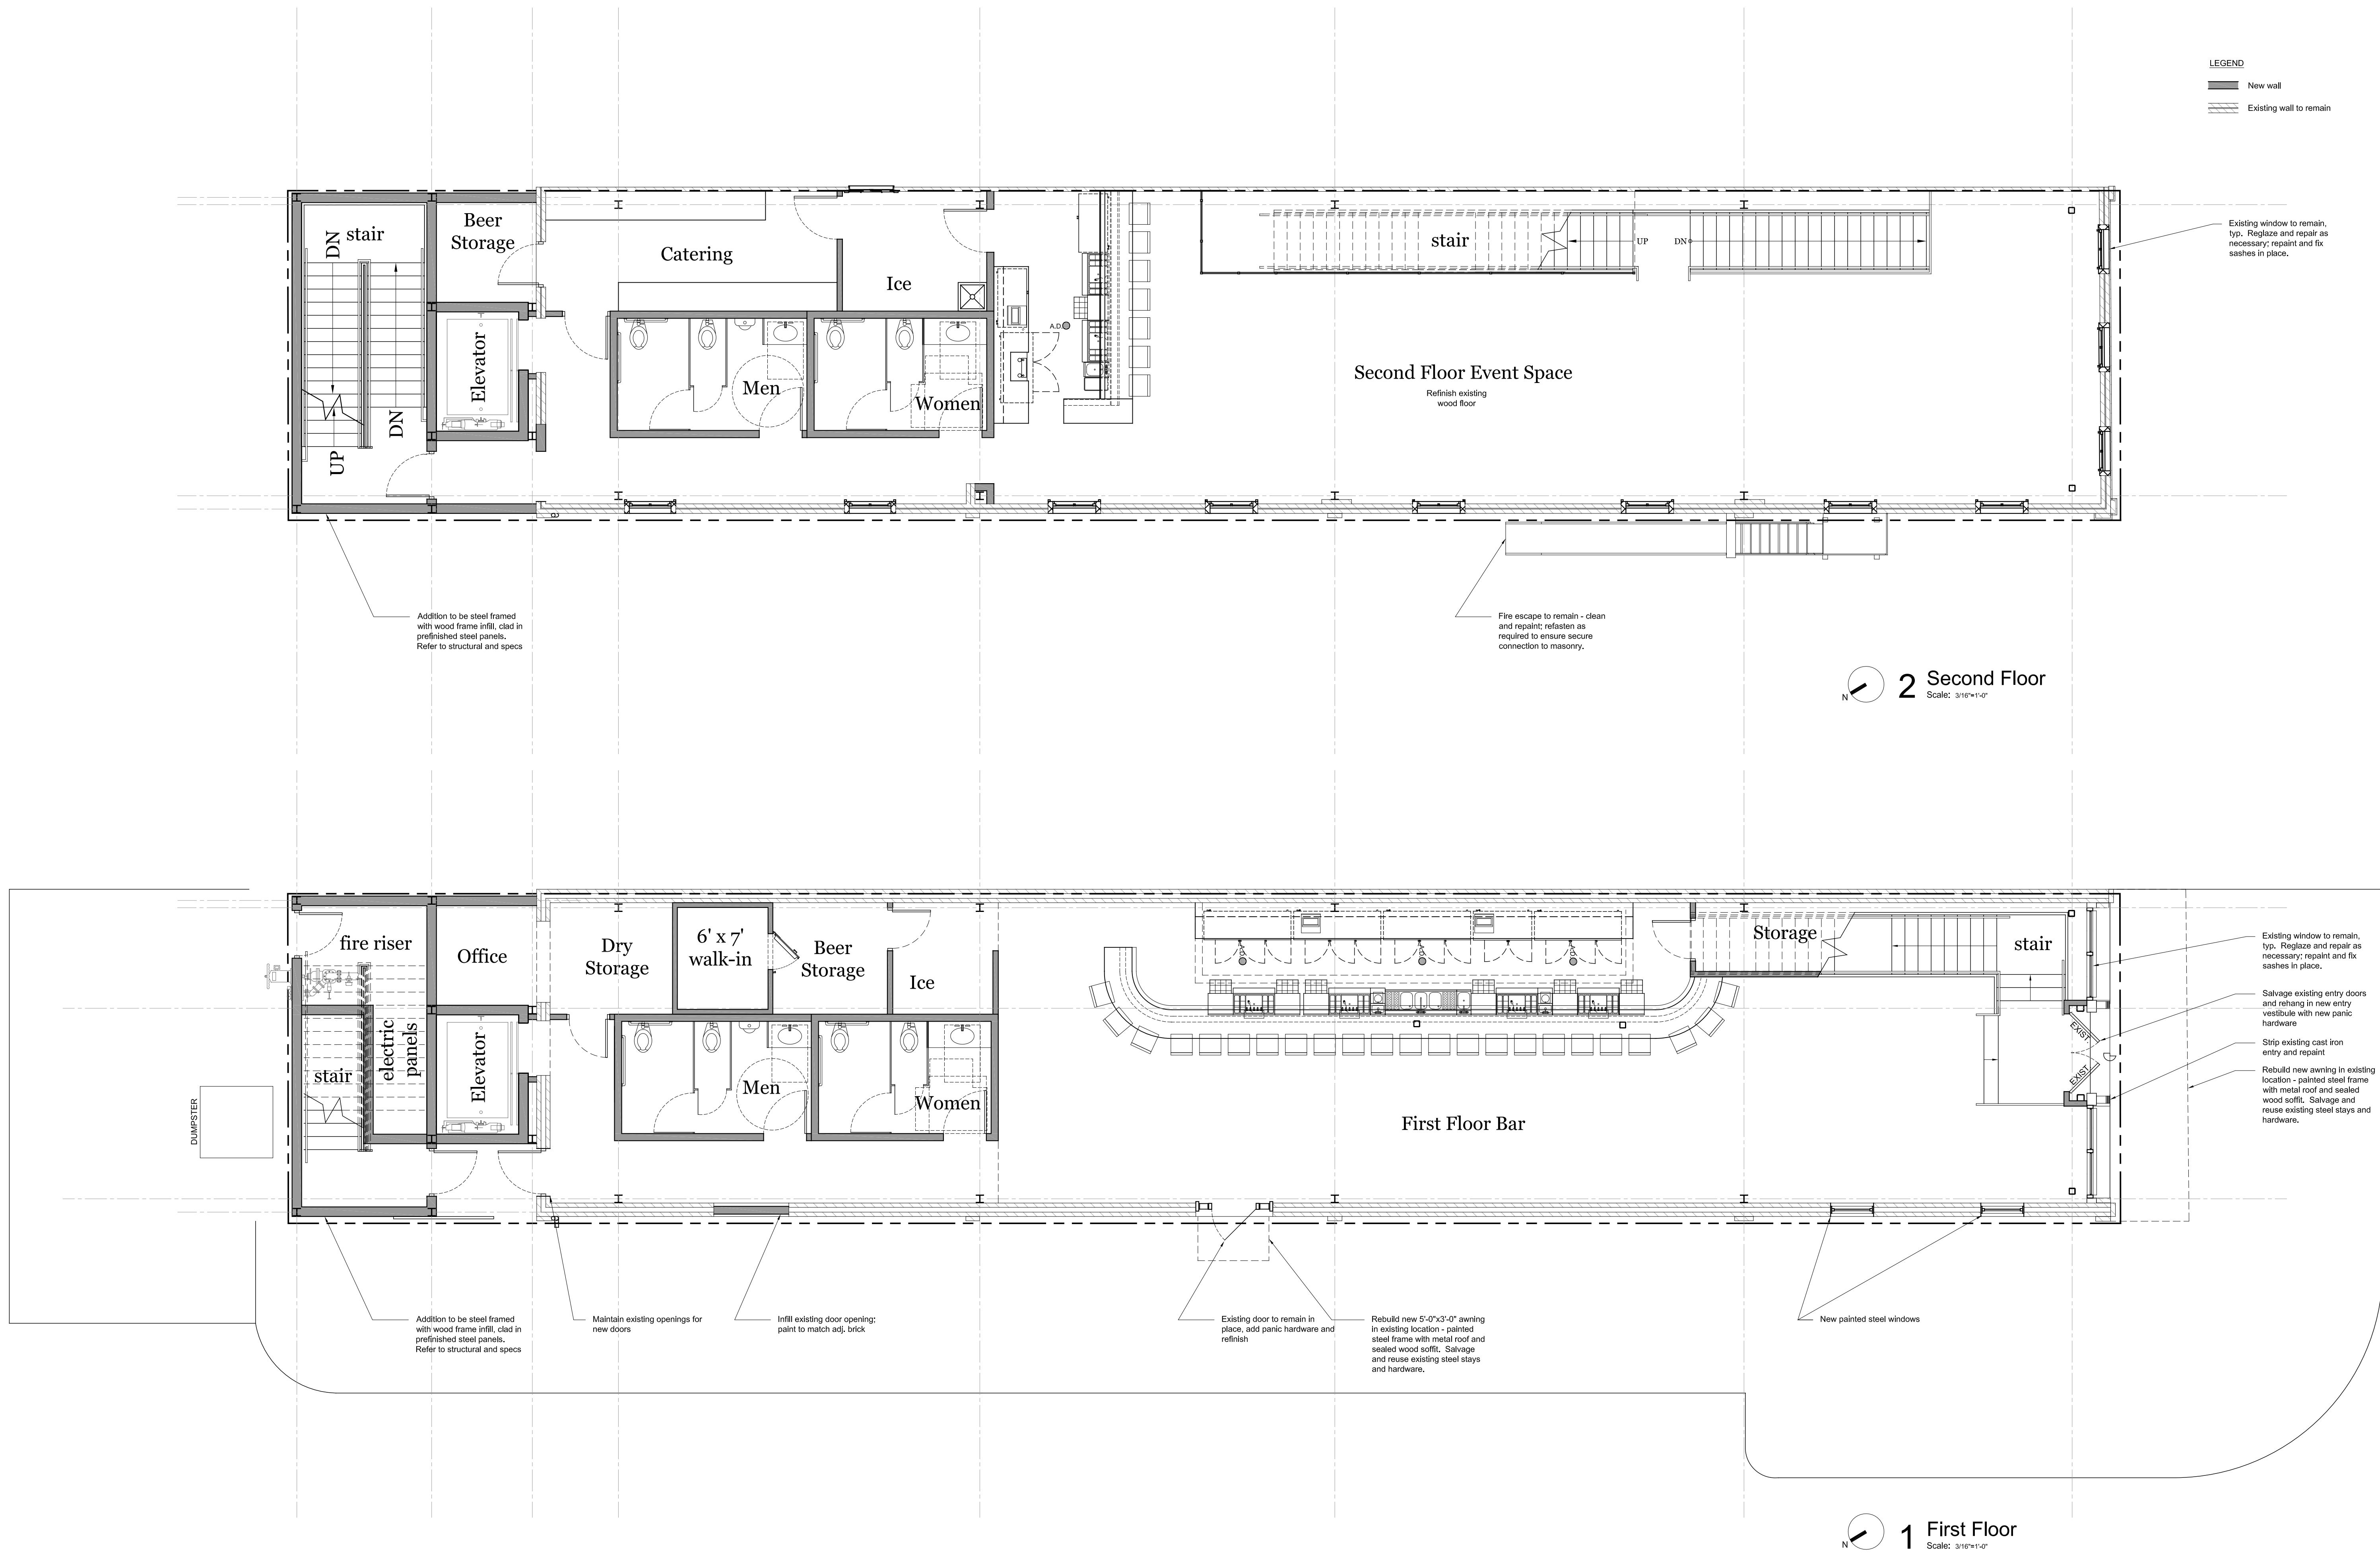

LEGEND

- New wall
--- Existing wall to remain

 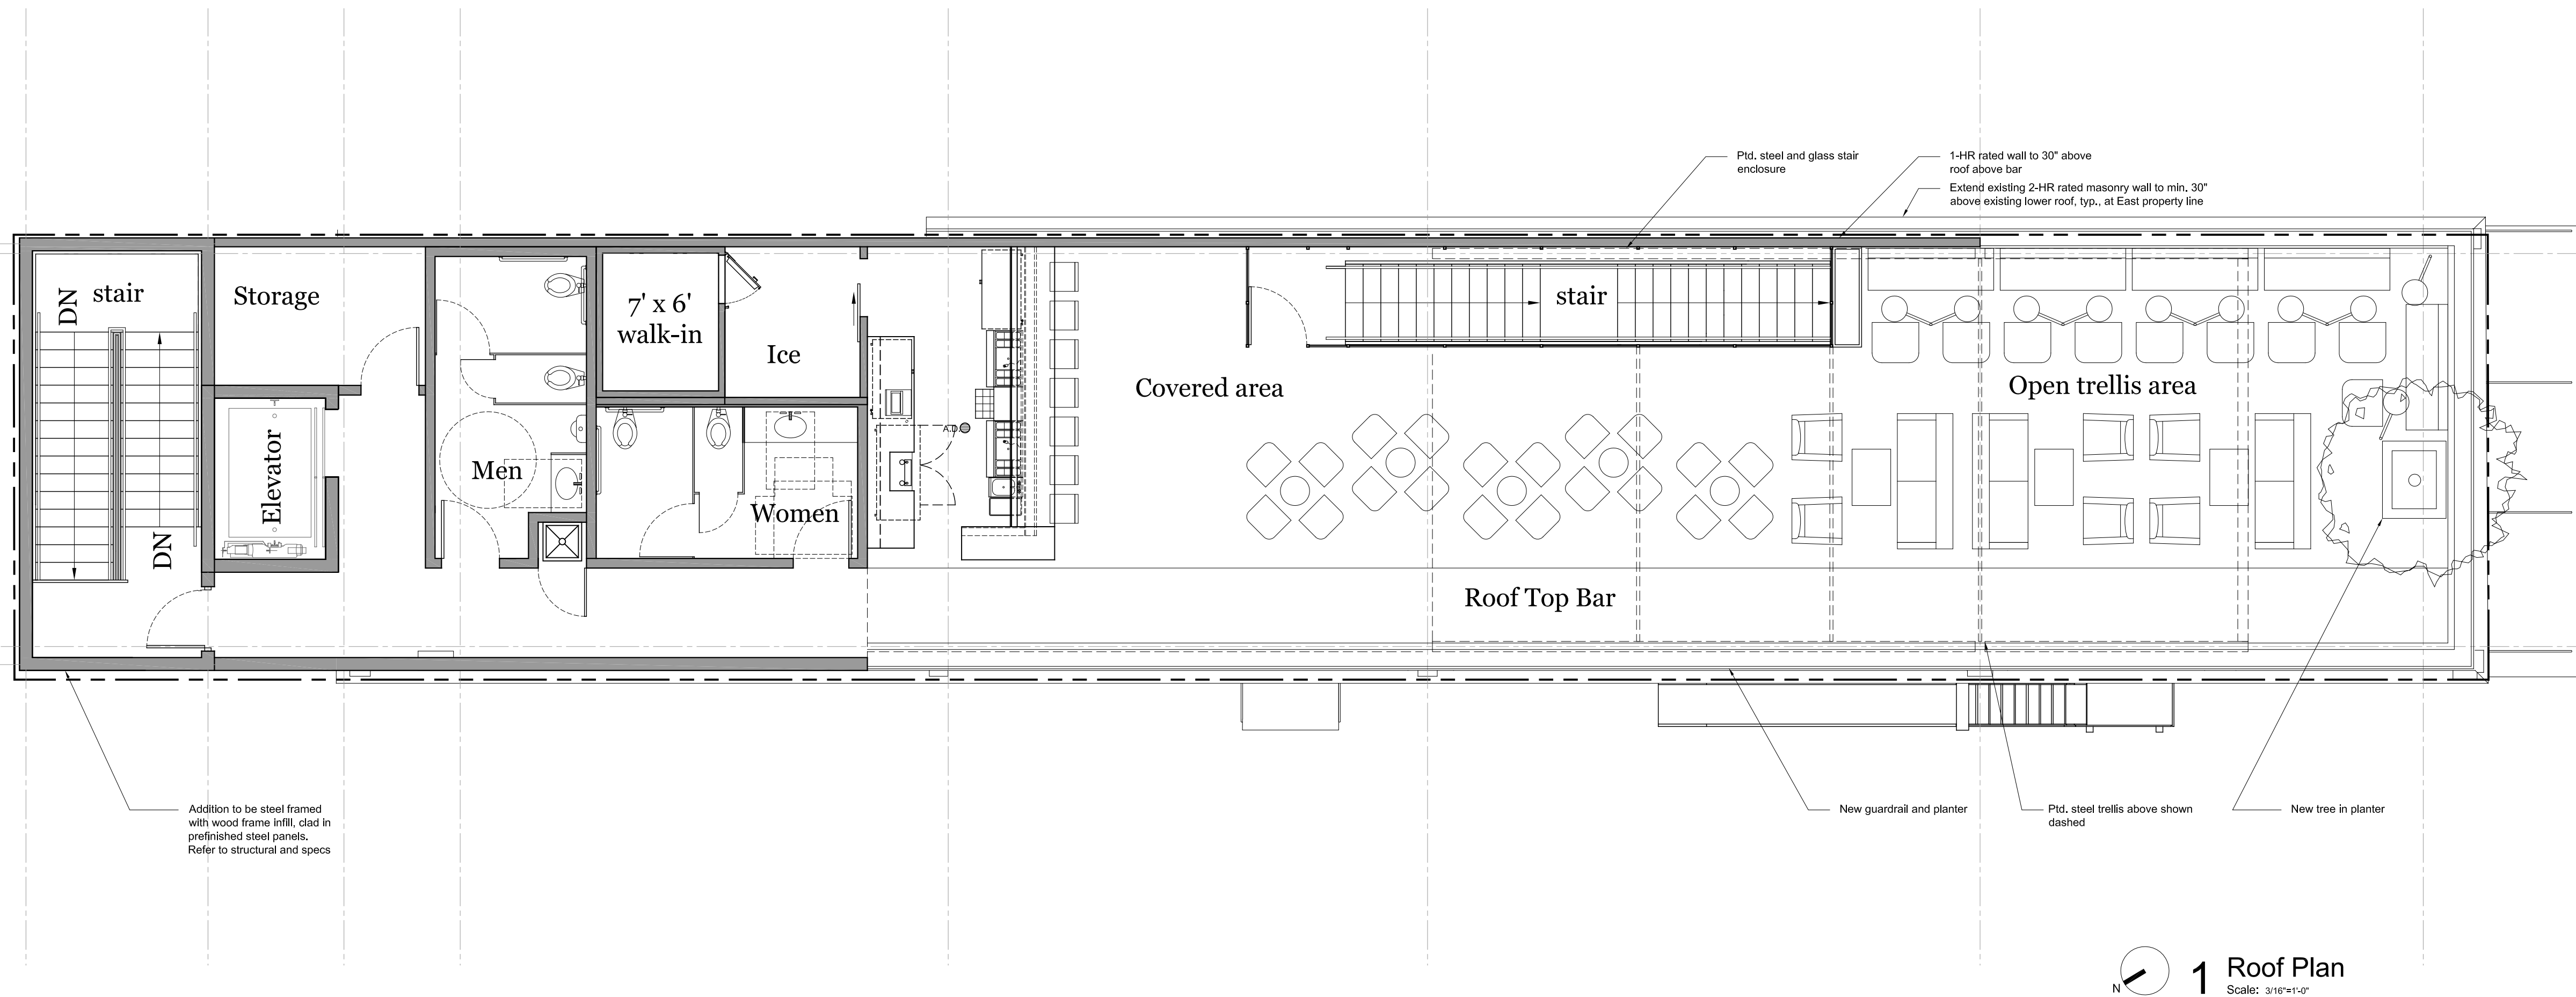

1 Roof Plan
Scale: 3/16"=1'-0"