




2 West Elevation
Scale: 3/16"=1'-0"



Steel panels (pre-finished) - Berrige Matte Black
Steel panels (painted) - Semi-gloss Black
Steel framing members, railing, planters - Semi-gloss Black

 

Brick - SW 7571 Casa Blanca



Windows and Doors - SW 7020 Black Fox

Existing windows to remain, typ. Reglaze and repair as necessary; repaint and fix sashes in place.


Rebuild new awning in existing location - painted steel frame with metal roof and sealed wood soffit. Salvage and reuse existing steel stays and hardware.

Salvage existing entry doors and rehanging in new entry vestibule with new panic hardware



Strip existing cast iron entry and repaint



1 South Elevation
Scale: 3/16"=1'-0"

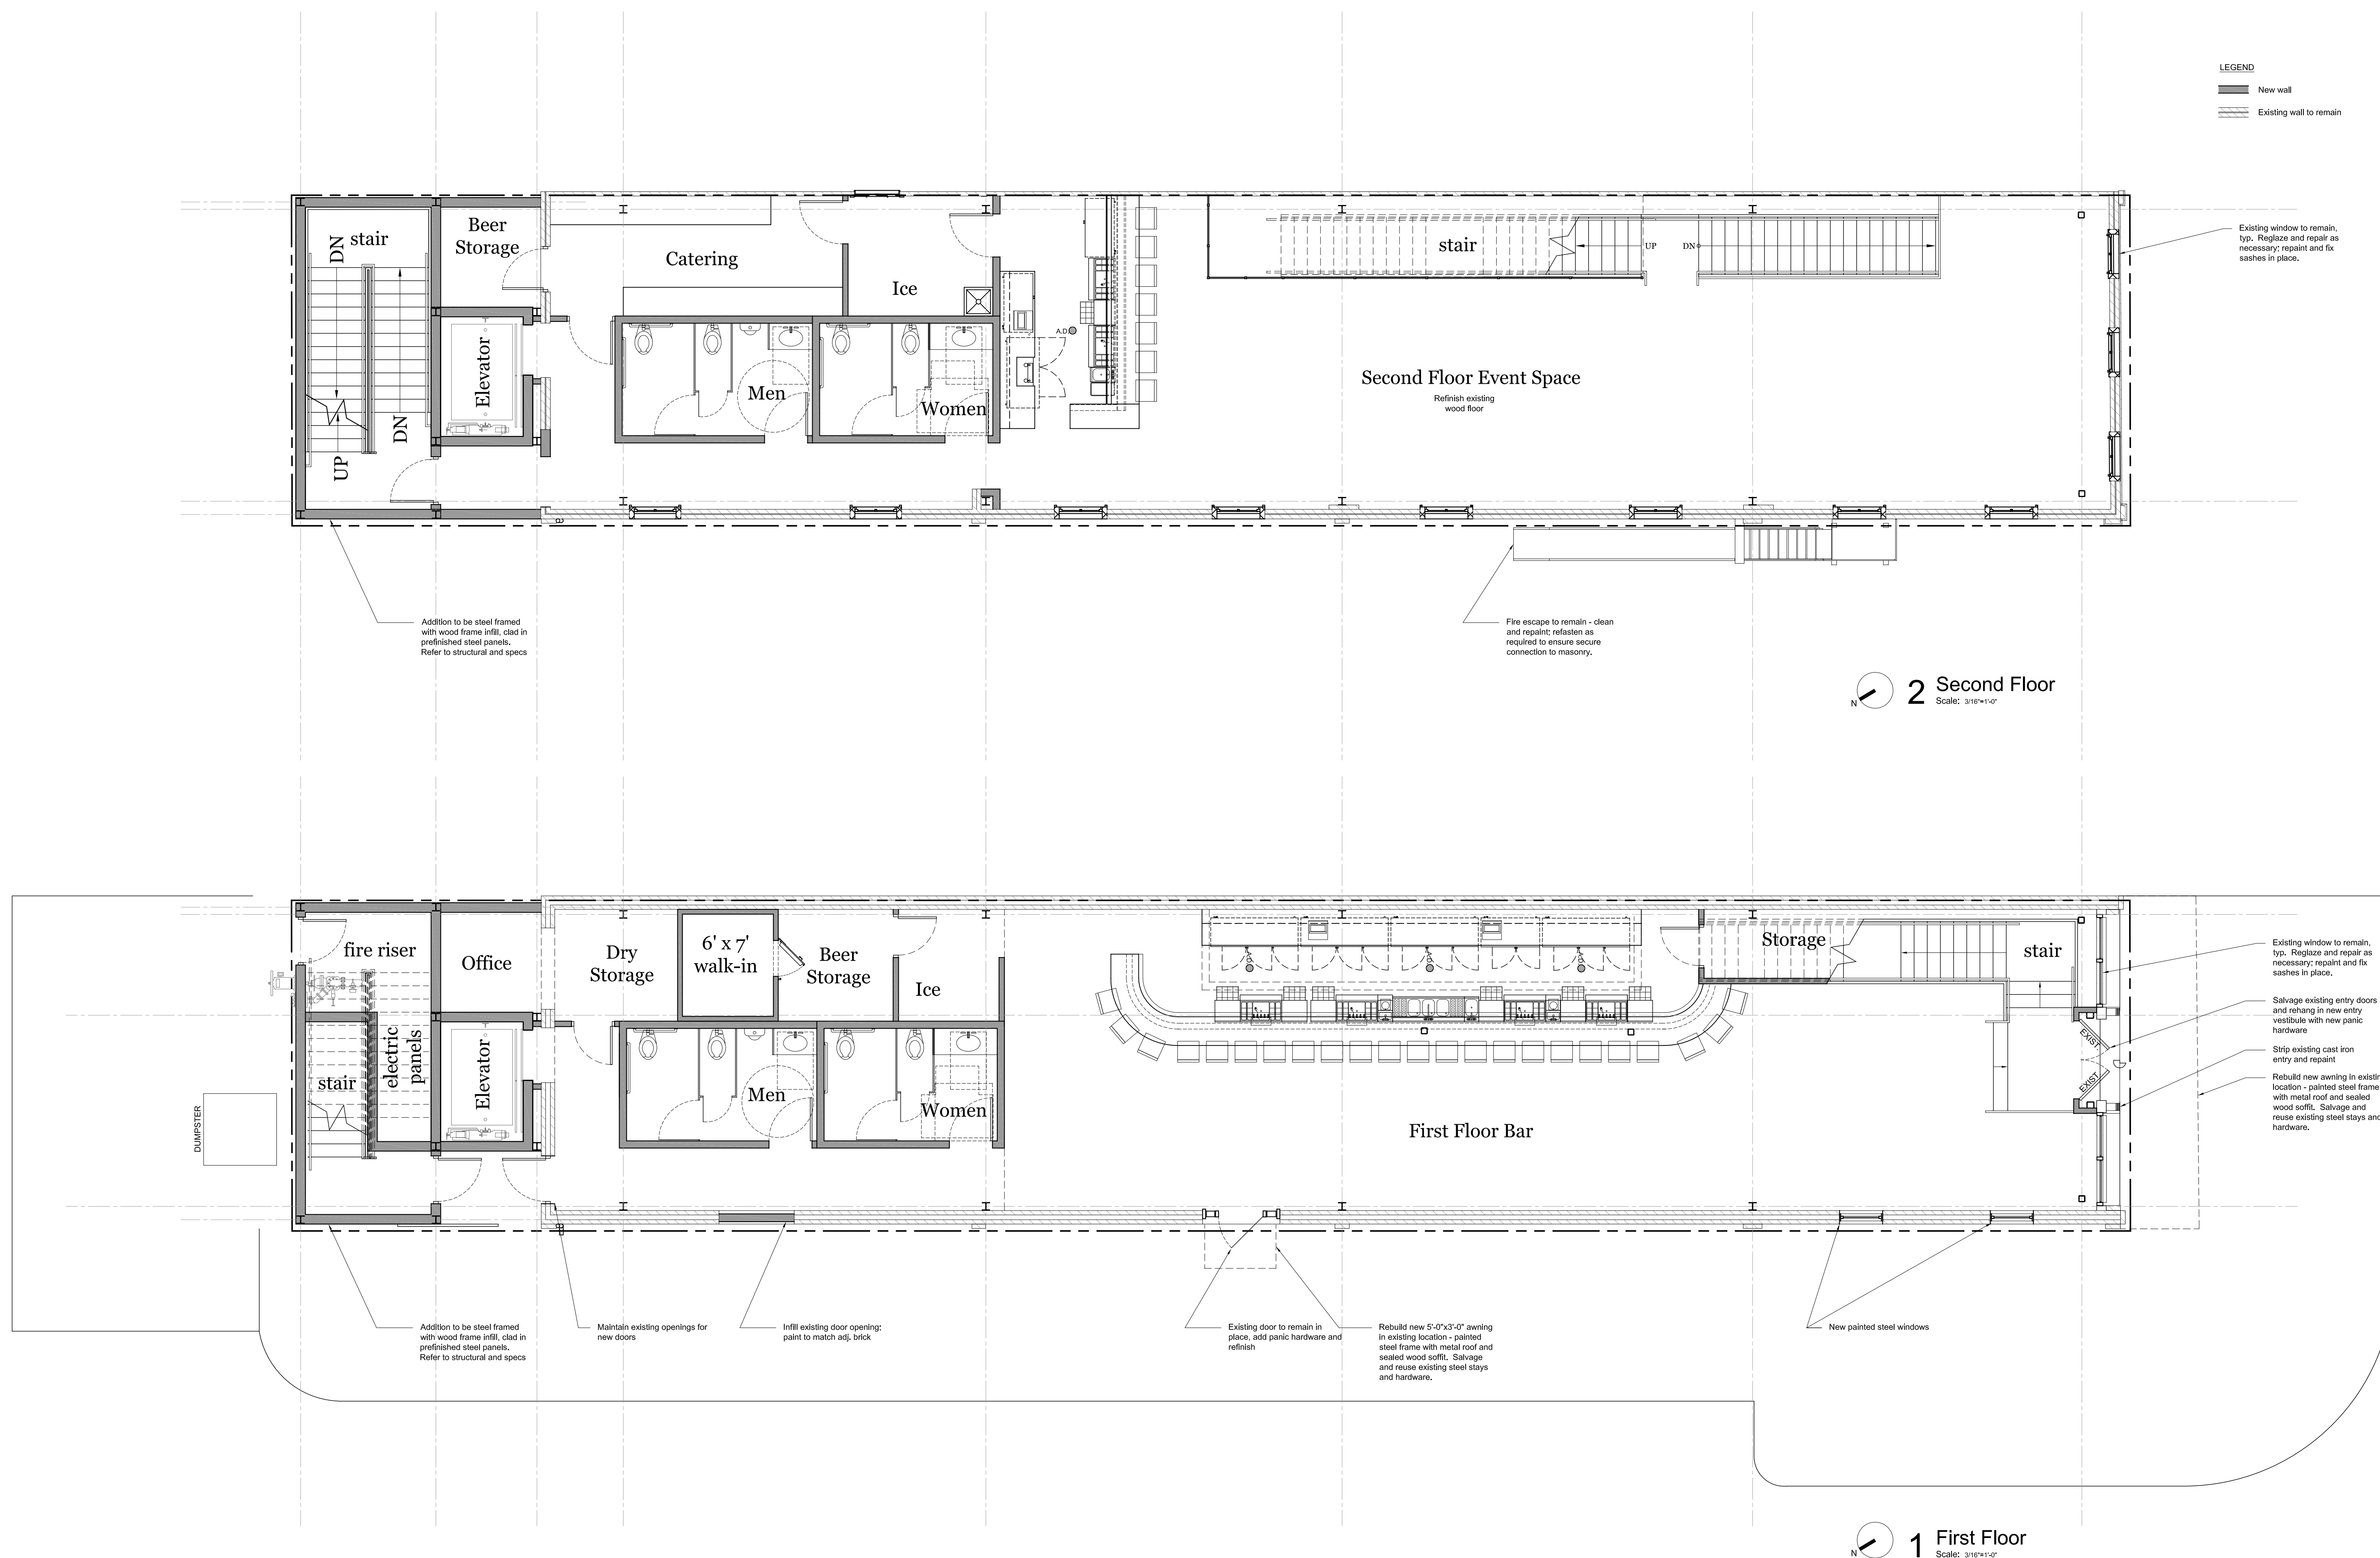

LEGEND
New wall
Existing wall to remain

 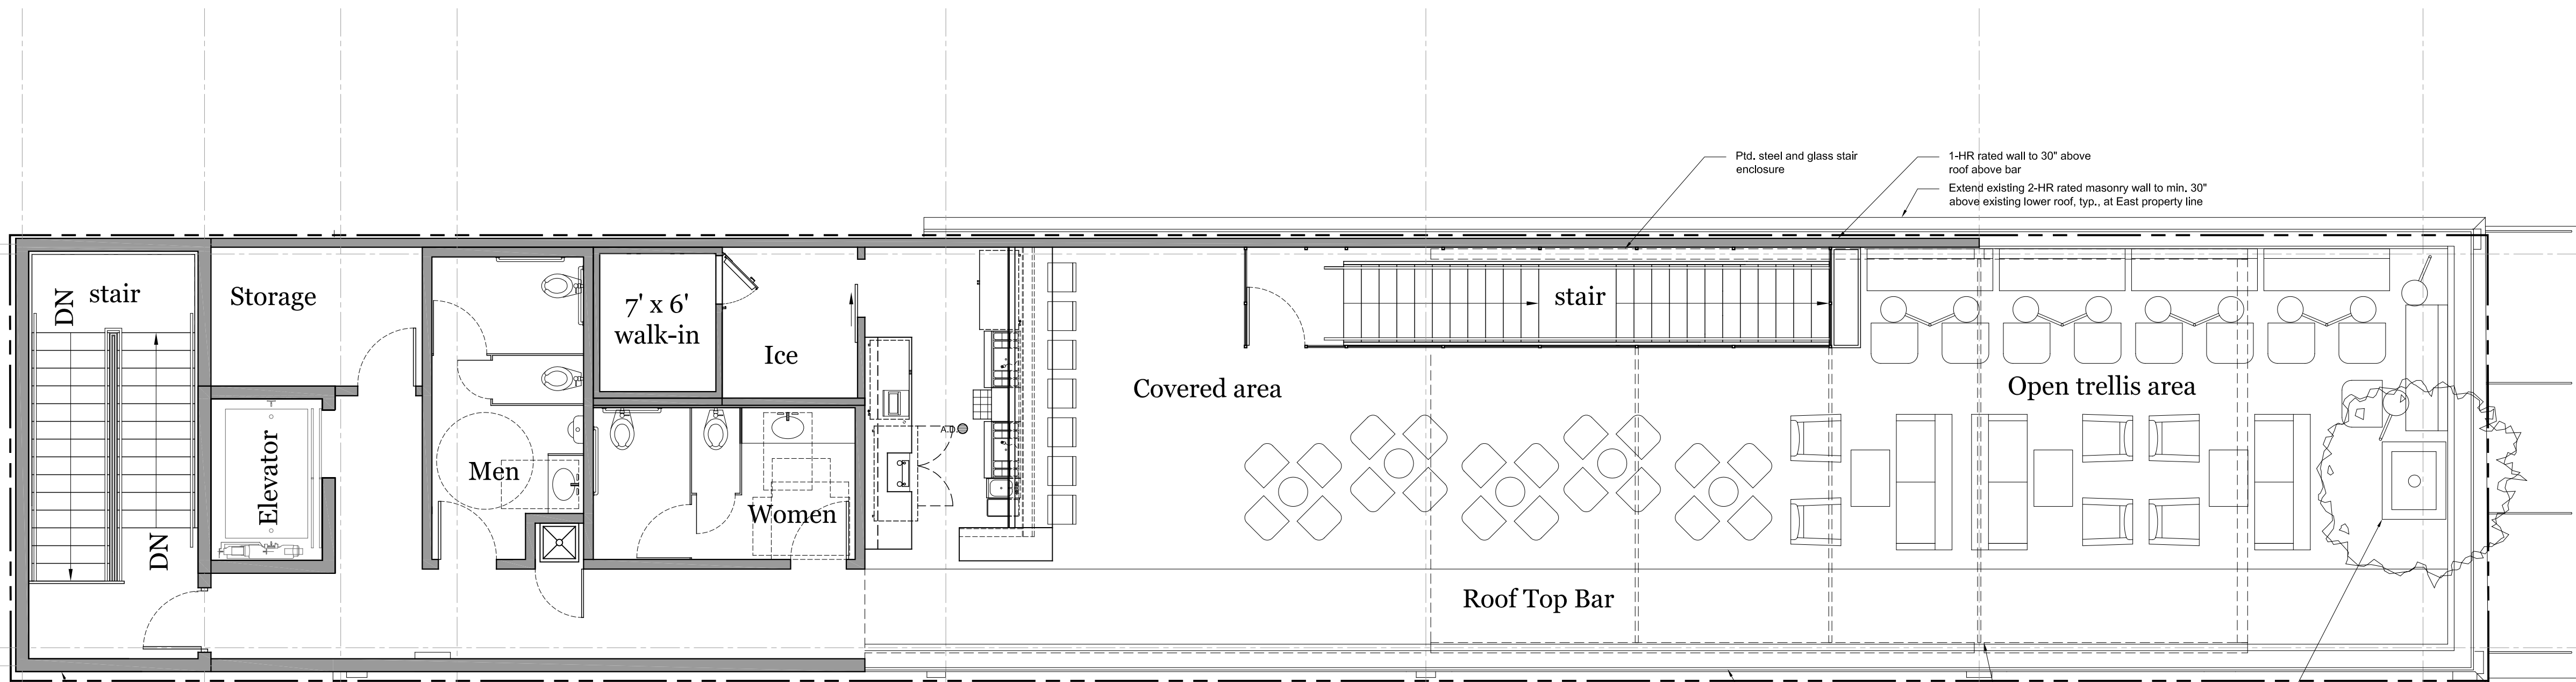

1 Roof Plan
Scale: 3/16"=1'-0"