
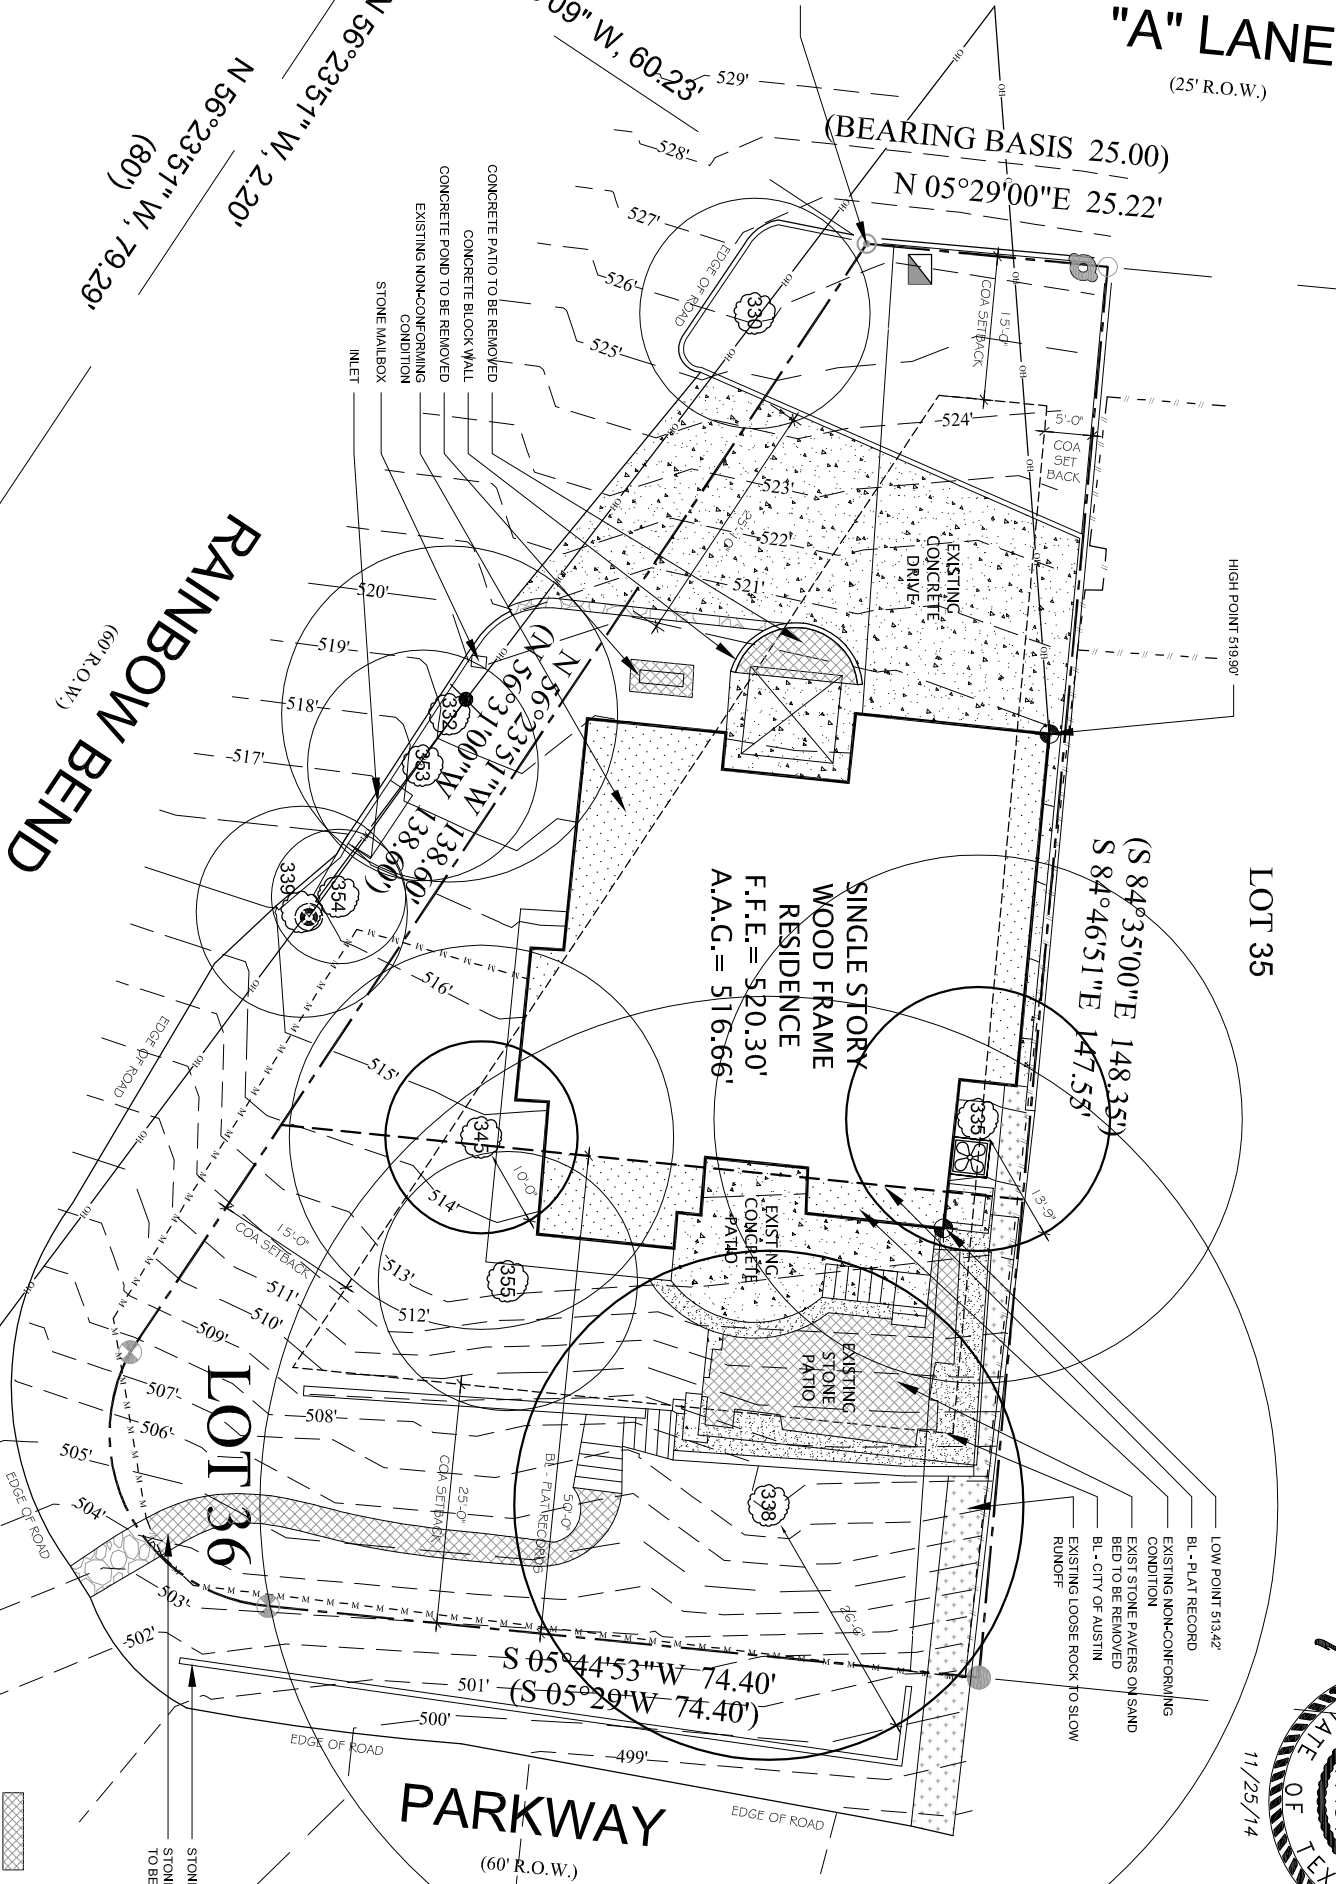


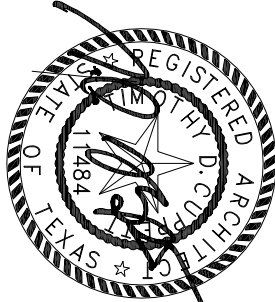

1

SITE PLAN

SCALE: 1" = 20'

TRUE NORTH

LEGEND

TO BE REMOVED

LOOSE ROCK

STONE

CONCRETE

GRAVEL/DIRT

LOT LINE

TOPOGRAPHY

SETBACK

1/2" ROD FOUND

1/2" IRON PIPE FOUND

UTILITY POLE

DOWN GUY

WOOD FENCE

GAS METER

METAL FENCE

MAG NAIL FOUND

1/2" ROD SET

AIR CONDITIONER

| LEGAL DESCRIPTION   |                               |
|---|-------------------------------|
| LOT 36, "FIELD P", A SUBDIVISION IN TRAVIS COUNTY, TEXAS, ACCORDING TO THE TRAVIS COUNTY PLAT RECORDS IN VOLUME 3, PAGE 156, PLAT RECORDS OF TRAVIS COUNTY, TEXAS. |                               |
| ZONING   |                               |
| SF-3   |                               |
| LOT SIZE   |                               |
| 9,361 SF   |                               |
| TREE SCHEDULE   |                               |
| TREE #   | SIZE / TYPE                   |
| 330   | 12" ELM                       |
| 332   | 4 1/4" (6" 10.5" CRETE MYRTLE |
| 335   | 27.5" ELM                     |
| 336   | 53" OAK                       |
| 339   | 11" OAK                       |
| 345   | 20" ELM                       |
| 353   | 6.5" (6" 5" ELM               |
| 354   | 7" OAK                        |
| 355   | 13.5" SHIN OAK                |

| TREE PROTECTION NOTES:   |
|---|
| 1. DRIP LINE CALCULATION 1'-0" PER 0.1" OF TRUNK   |
| 2. ALL TREES & NATURAL AREAS SHOWN ON PLAN TO BE PROTECTED DURING CONSTRUCTION. ACTION TO BE TAKEN TO PROTECT TREES SHALL BE DIRECTED ACCORDING TO CITY OF AUSTIN STANDARDS OF TREE PROTECTION. |
| 3. CONTRACTOR RESPONSIBLE FOR PERMIT APPROVAL FOR REMOVAL OF TREES WITH A DIAMETER OF 1.9" OR MORE.                                                                                             |
| 4. ALL EXCAVATION UNDER TREE DRIP LINE TO BE DONE BY HAND, CUT NO ROOTS WITHOUT ARBORIST CONSULTATION                                                                                           |

| SITE PLAN NOTES:                                                                           |
|--------------------------------------------------------------------------------------------|
| 1. PERFORM ALL WORK IN ACCORDANCE WITH THE CITY OF AUSTIN CODES, REGULATIONS & ORDINANCES. |
| 2. SITE PLAN IS DRAWN FROM INFORMATION ON SURVEY PROVIDED BY OWNER.                        |
| 3. CONTRACTOR RESPONSIBLE FOR VERIFYING ALL EXISTING CONDITIONS.                           |
| 4. CIVIL ENGINEERING BY OTHERS.                                                            |
| 5. TAKE PRECAUTIONS TO MAINTAIN ALL EXISTING UTILITY SERVICES.                             |
| 6. TAKE MEASURES TO PROVIDE POSITIVE DRAINAGE AWAY FROM BUILDING.                          |

| TREE LEGEND                      |
|----------------------------------|
| PROTECTED TREE: 19" MIN DIAMETER |
| CRZ                              |
| 1/2" CRZ                         |

CONSTRUCTION DRAWINGS CONSIST OF BOTH DRAWINGS AND SPECIFICATIONS. THIS IS FOR INTERIM REVIEW. NOT FOR BIDDING PERMIT OR CONSTRUCTION PURPOSES, UNLESS ARCHITECT'S SEAL, SIGNATURE AND DATE APPEAR HEREON. TIMOTHY D. CUPPETT, AIA# 11484

SITE PLAN

BP1

ISSUE

11.25.14

PERMIT

PROJECT

LAURI & KURT HOFF

1504 RAINBOW BEND

AUSTIN, TX


tim cuppett

architecture + interiors

512.450.0820 cuppettarchitects.com


1 SITE PLAN

SCALE: 1" = 10'

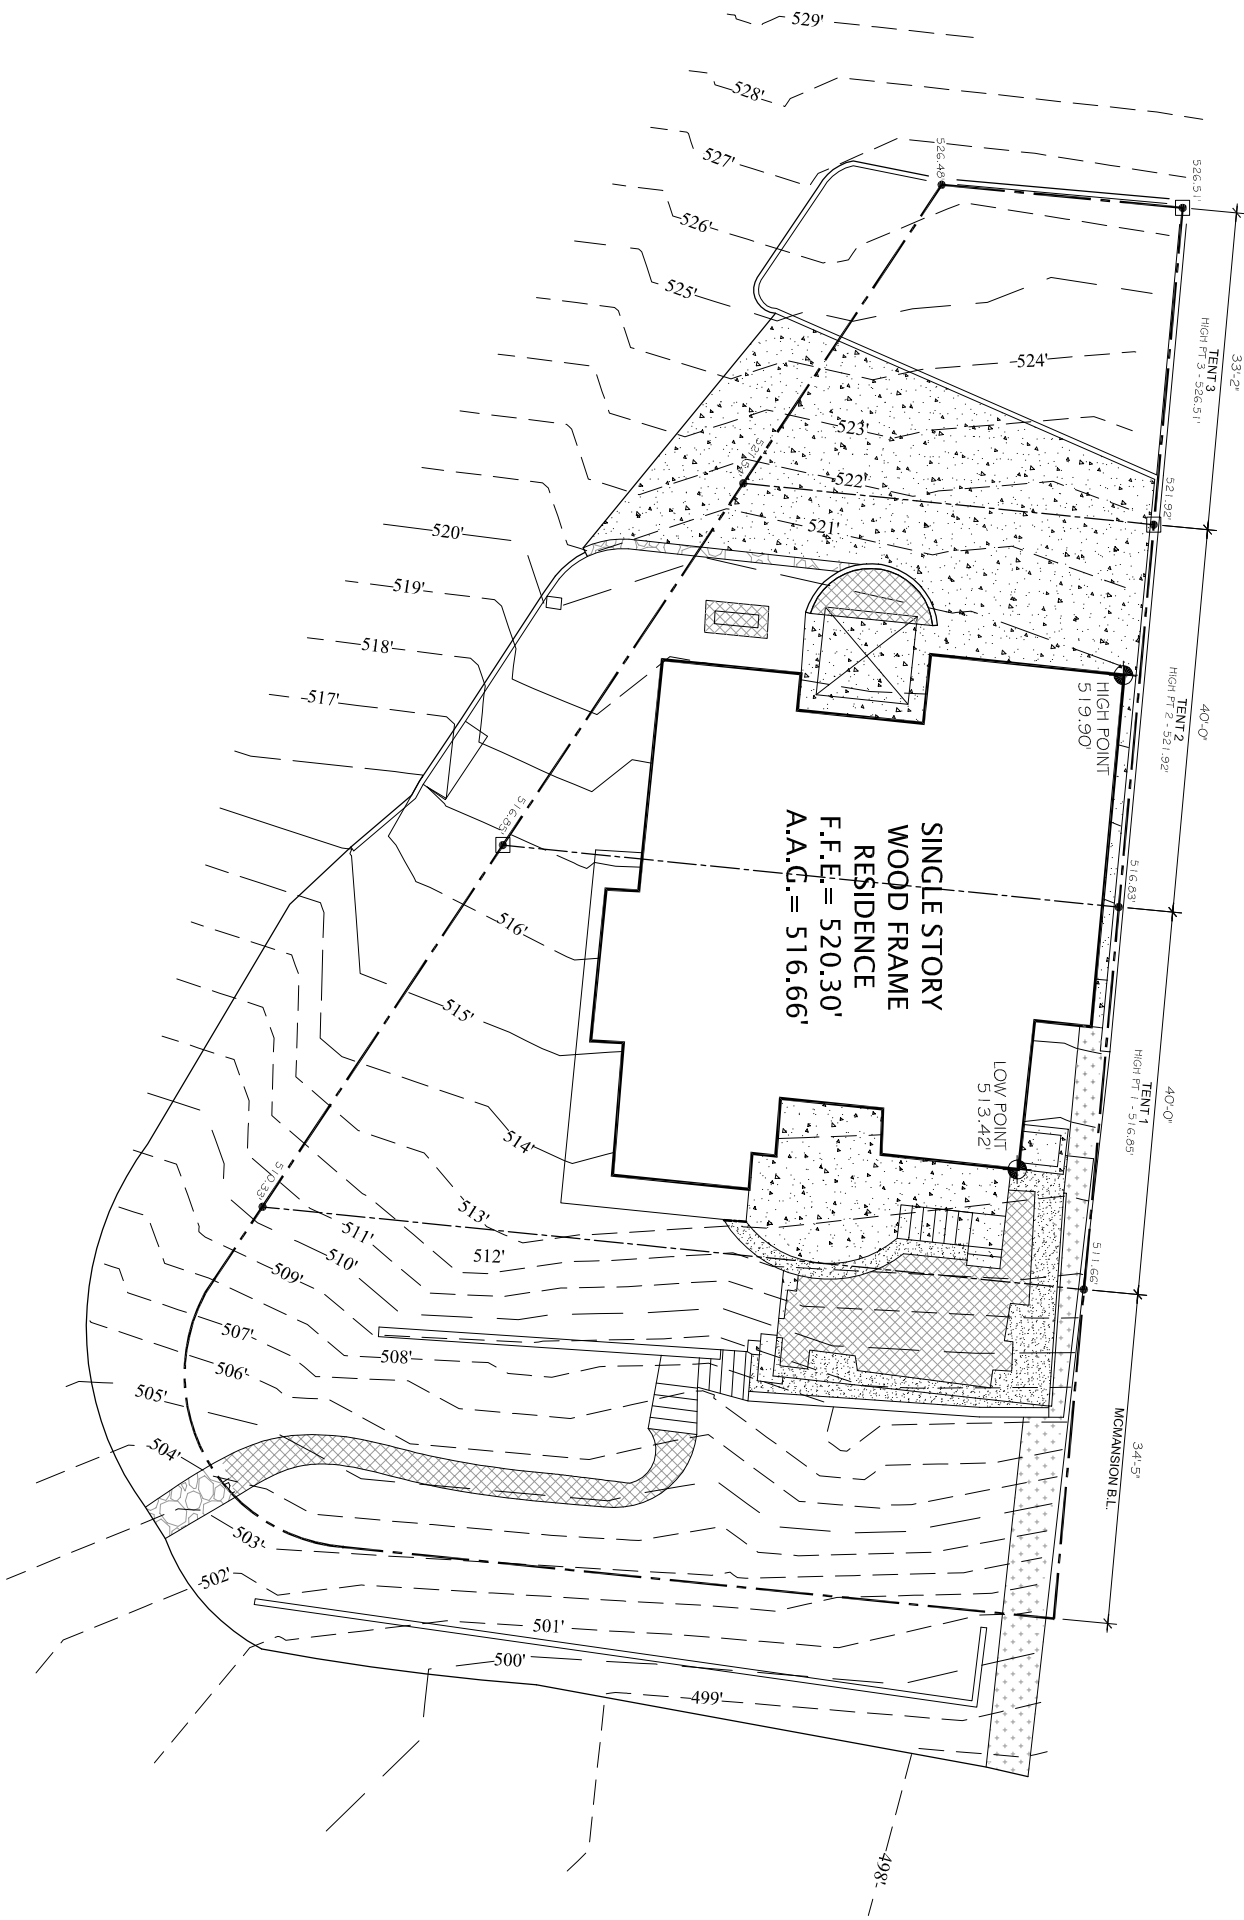

LEGEND:

- LOT LINE
- TOPOGRAPHY
- MCMANSON TENT LINE
- TENT HIGH POINT
- TENT POINT

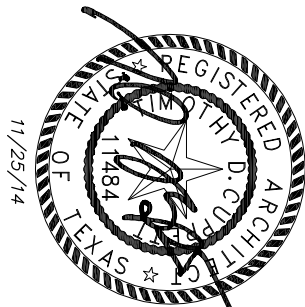

CONSTRUCTION DRAWINGS CONSIST OF BOTH DRAWINGS AND SPECIFICATIONS. THIS IS FOR INTERIM REVIEW. NOT FOR BIDDING PERMIT OR CONSTRUCTION PURPOSES, UNLESS ARCHITECT'S SEAL, SIGNATURE AND DATE APPEAR HEREON. TIMOTHY D. CUPPETT, AIA#11484



SITE PLAN - TENT DIAGRAM

BP2

ISSUE  
11.25.14 PERMIT

PROJECT  
LAURI & KURT HOFF  
1504 RAINBOW BEND  
AUSTIN, TX

tim cuppett  
architecture + interiors  
512.450.0820 cuppettarchitects.com

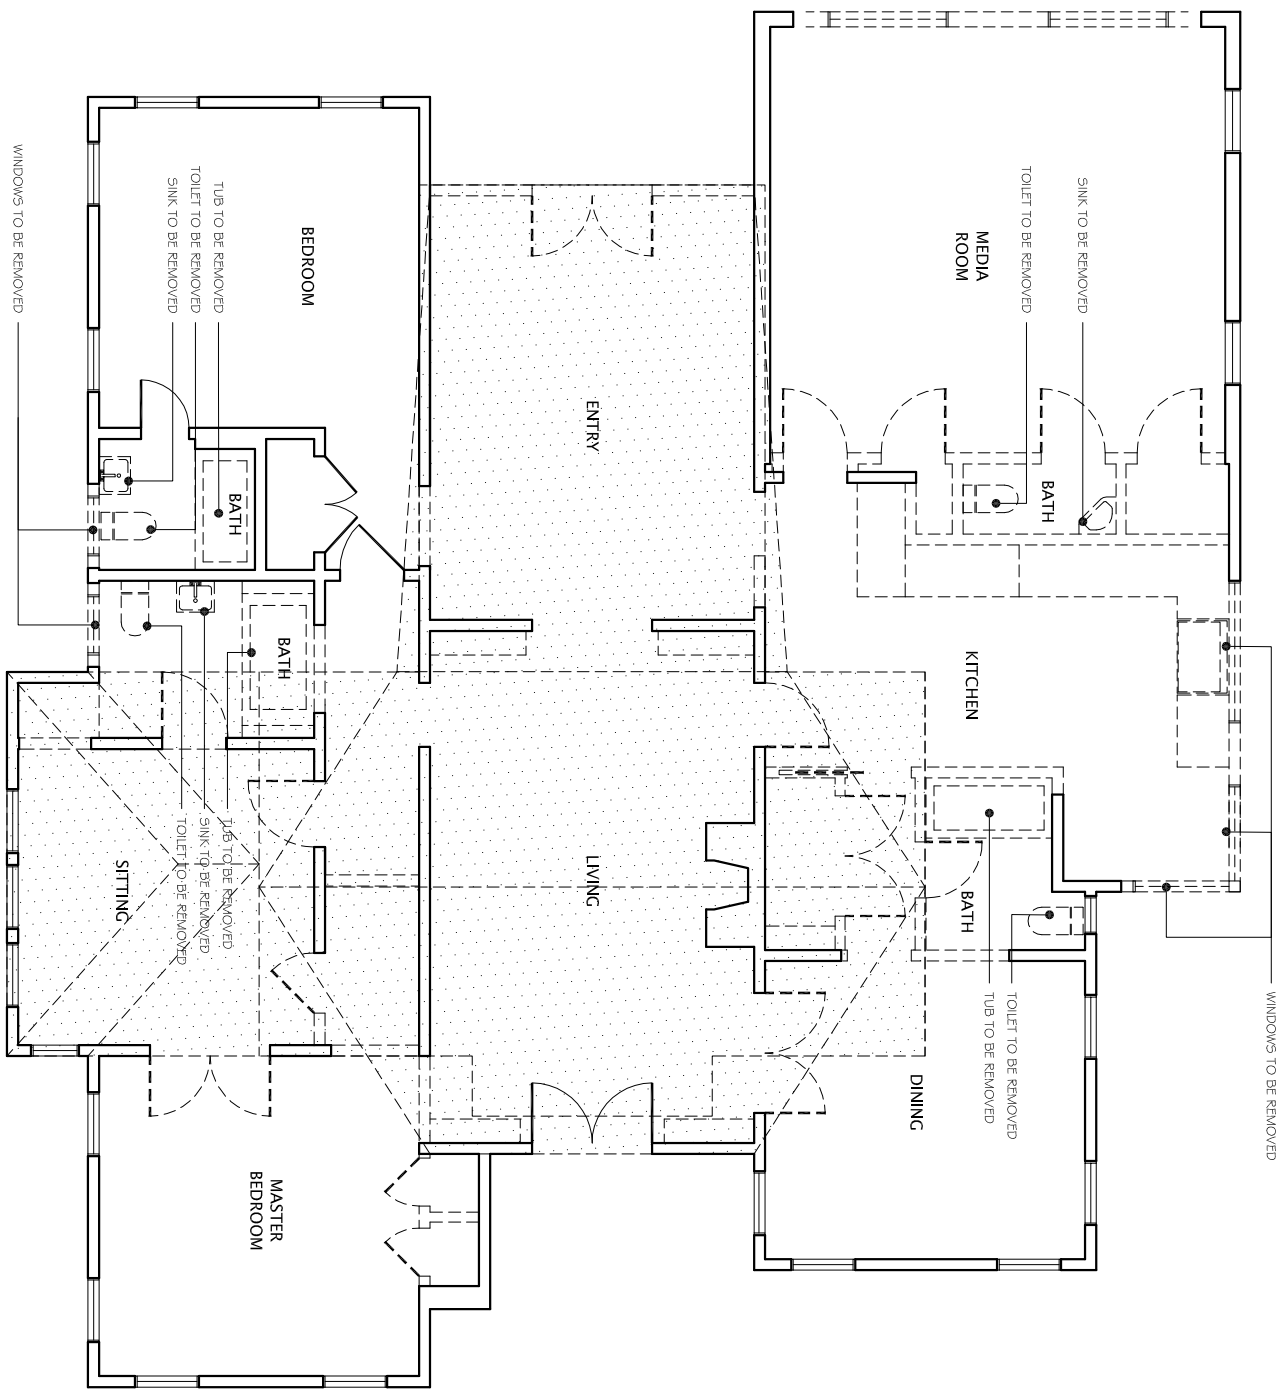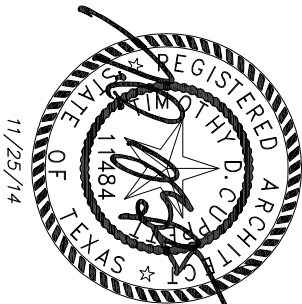

2/BP7


1/BP6

2/BP6

1/BP7

# FIRST FLOOR DEMO PLAN

SCALE: 1/8" = 1'-0"

 

## FLOOR PLAN WALL KEY:

- WALLS TO BE REMOVED
- EXISTING WALL TO REMAIN
- HATCHING INDICATES PORTION OF ROOF TO BE REMOVED

## GENERAL NOTES:

- TAKE PRECAUTION TO PROTECT EXISTING STRUCTURE. TEMP. SHORING AS REQ'D BY OTHERS.
- TAKE PRECAUTION TO MAINTAIN UTILITIES
- RECYCLE MATERIAL WHERE POSSIBLE.
- DRAWINGS INDICATED EXISTING CONDITIONS TO THE EXTENT THEY ARE VISIBLE. REPORT DISCREPANCIES AND/OR DISCOVERIES TO ARCHITECT.


DEMO PLAN


BP3

ISSUE 11.25.14 PERMIT

PROJECT  
LAURI & KURT HOFF  
1504 RAINBOW BEND  
AUSTIN, TX


*tim cuppett*  
architecture + interiors  
512.450.0820 cuppettarchitects.com

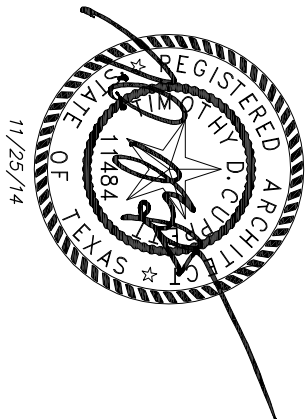

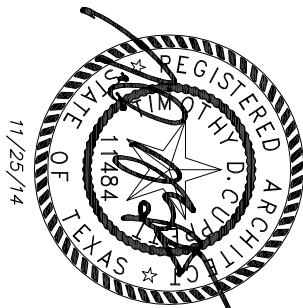

1/BP6

2/BP7

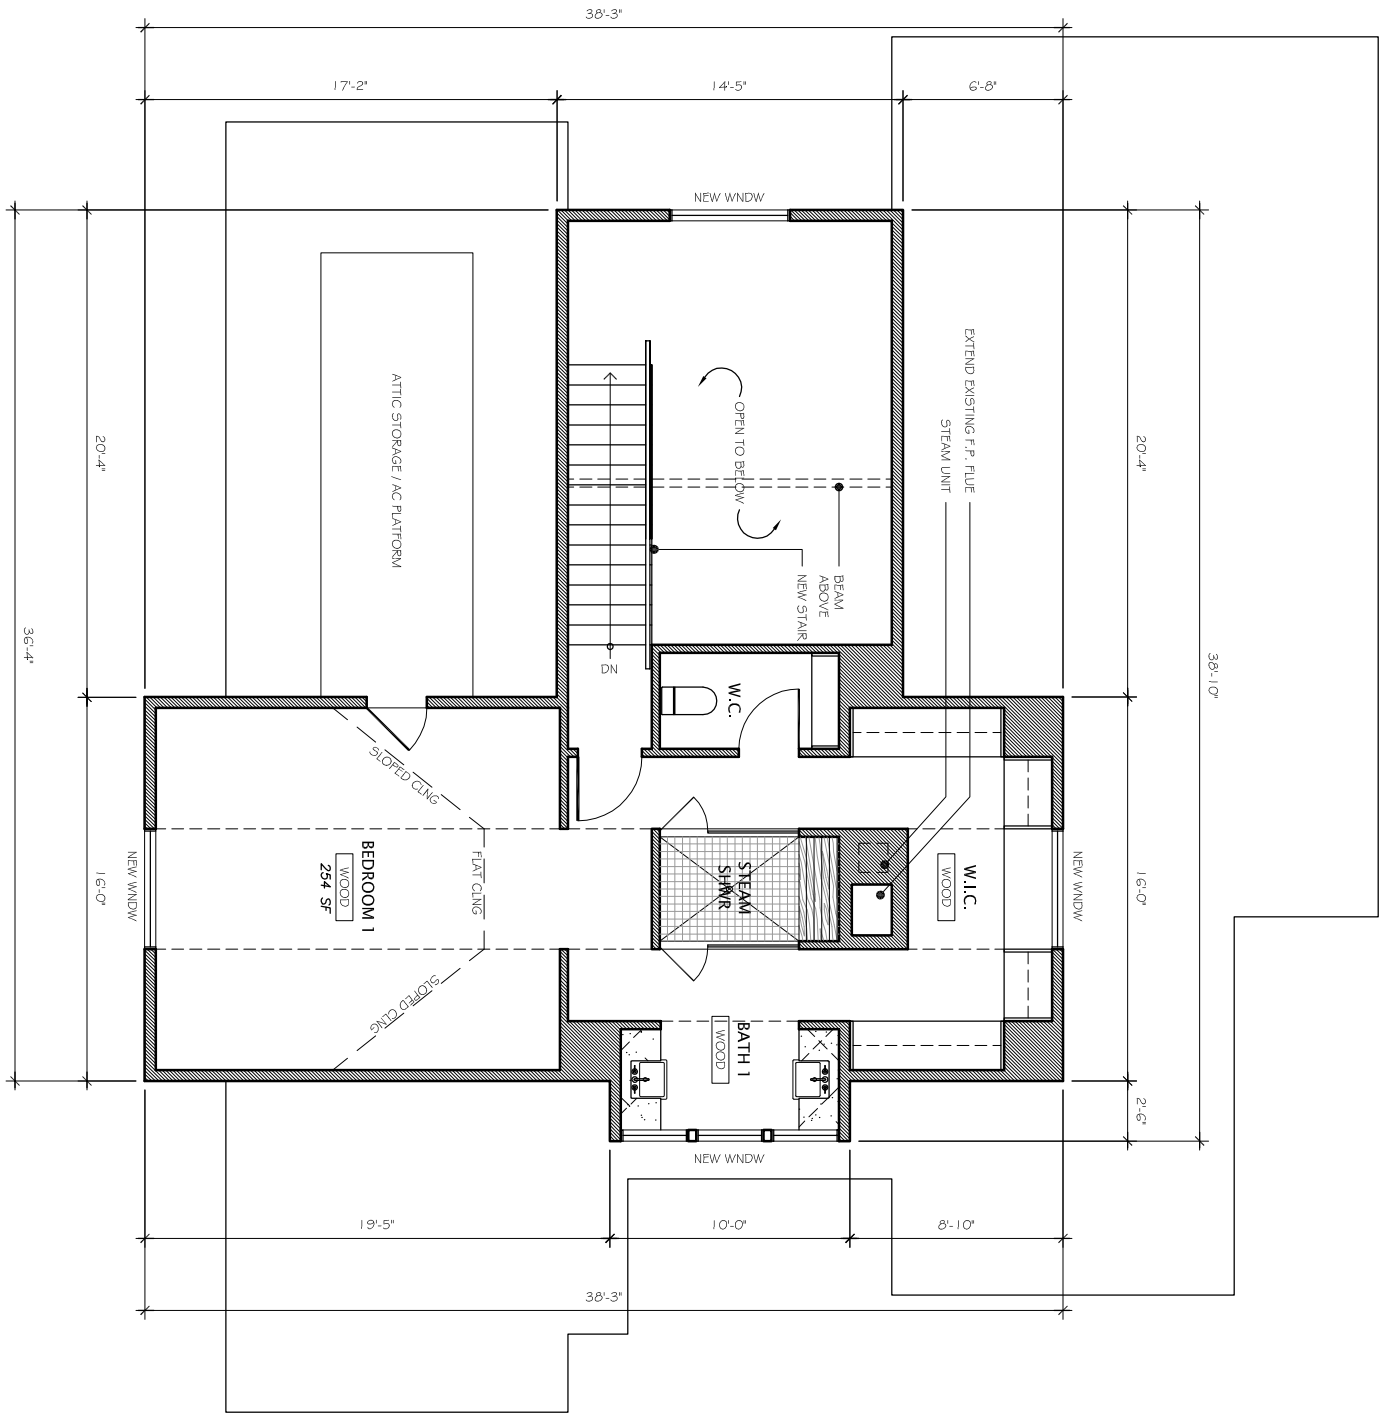


2/BP6

1/BP7

## SECOND FLOOR PLAN

SCALE: 1/8" = 1'-0"

 

### FLOOR PLAN WALL KEY:

- NEW WOOD STUDS
- EXISTING WOOD STUDS

### GENERAL NOTES:

- PERFORM ALL WORK IN ACCORDANCE WITH THE CITY OF AUSTIN CODES, REGULATIONS & ORDINANCES.
- ALL DIMENSIONS ARE TO FACE OF FRAMING UNLESS INDICATED.
- HOSE BIBS TO BE LOCATED AT 24" ABOVE FINISHED GRADE.
- DO NOT SCALE DRAWINGS. DIMENSIONS AS INDICATED TAKE PRECEDENCE OVER DRAWINGS.
- CONTRACTOR SHALL BRING TO THE ATTENTION OF THE ARCHITECT ANY FIELD CONDITIONS WHICH DO NOT PERMIT CONSTRUCTION OR INSTALLATION AS DRAWN.


FLOOR PLAN

BP5



ISSUE  
11.25.14 PERMIT

PROJECT  
LAURI & KURT HOFF  
1504 RAINBOW BEND  
AUSTIN, TX

tim cuppett  
architecture + interiors  
512.450.0820 cuppettarchitects.com

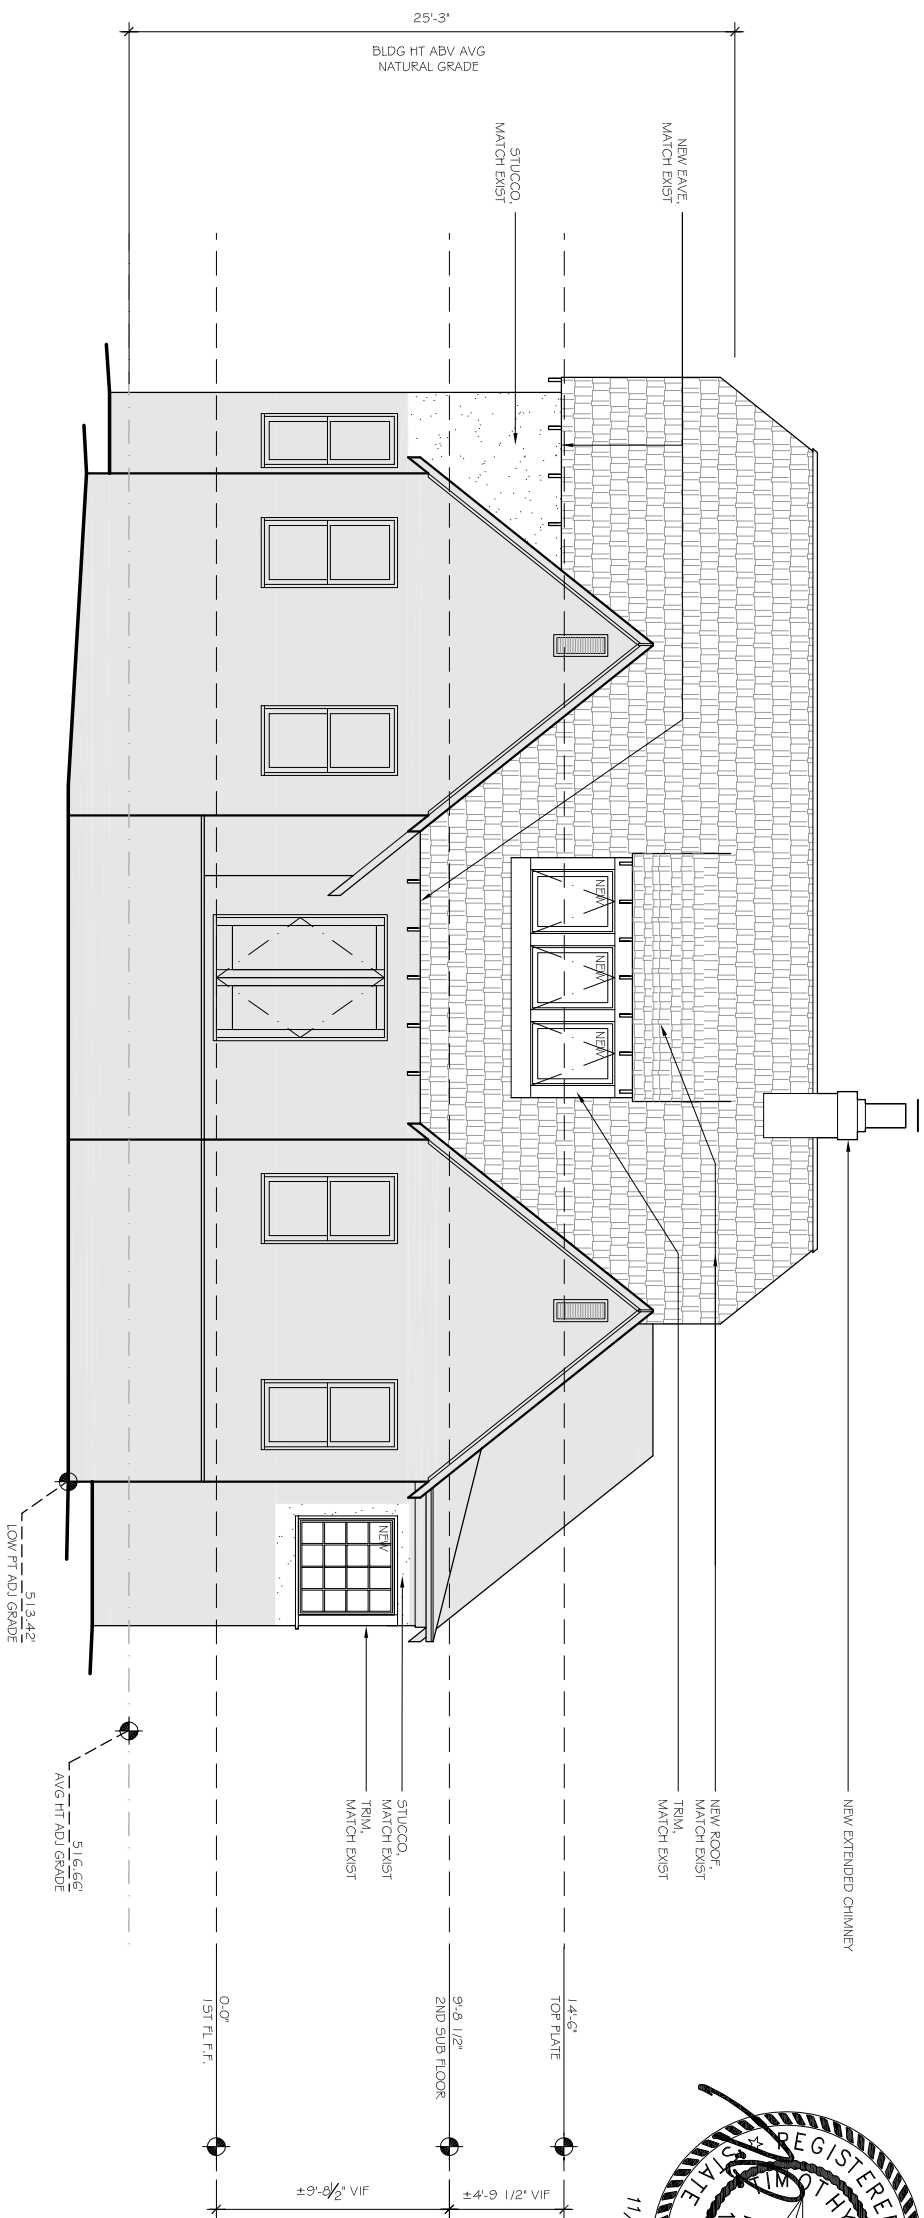

SCALE: 1/8" = 1'-0"

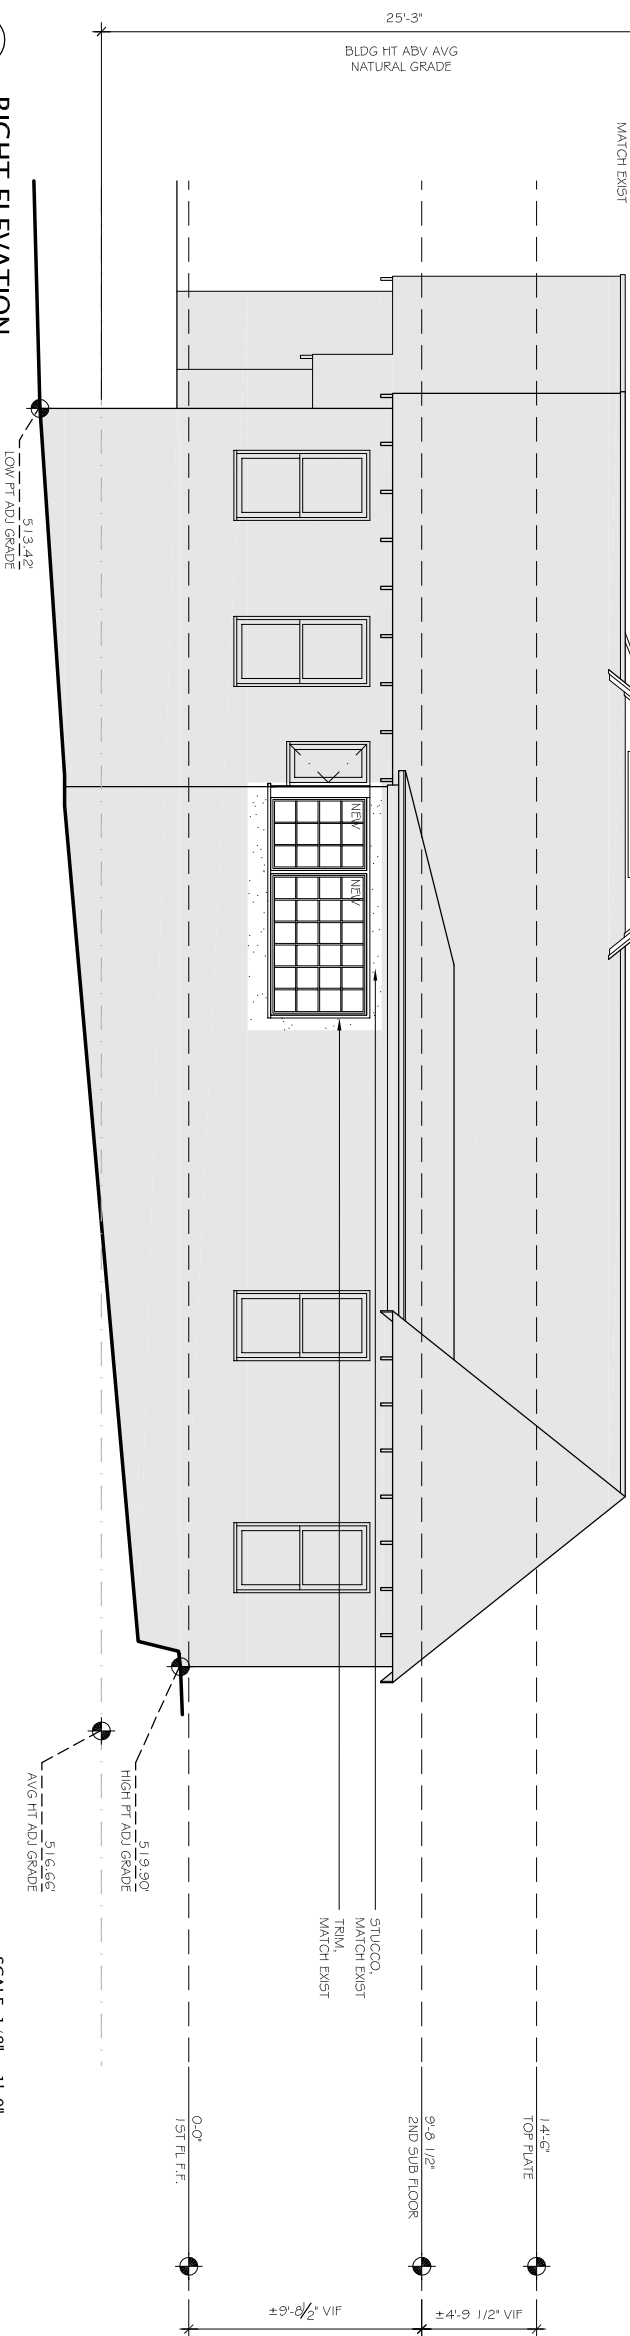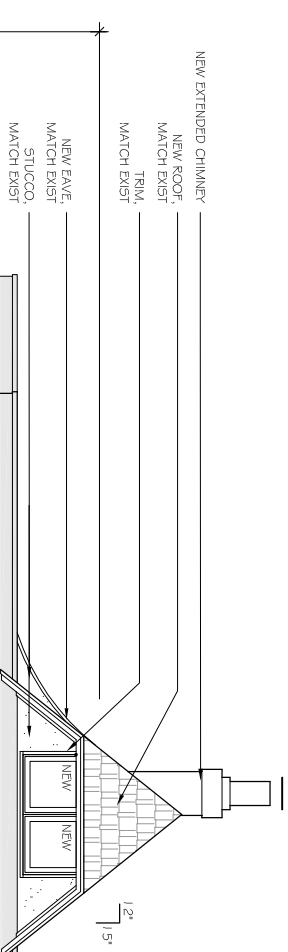



SCALE: 1/8" = 1'-0"

ELEVATION

**BP6**

PROJECT  
LAURI & KURT HOFF  
1504 RAINBOW BEND  
AUSTIN, TX


tim cuppett  
architecture + interiors  
512.450.0820 cuppettarchitects.com

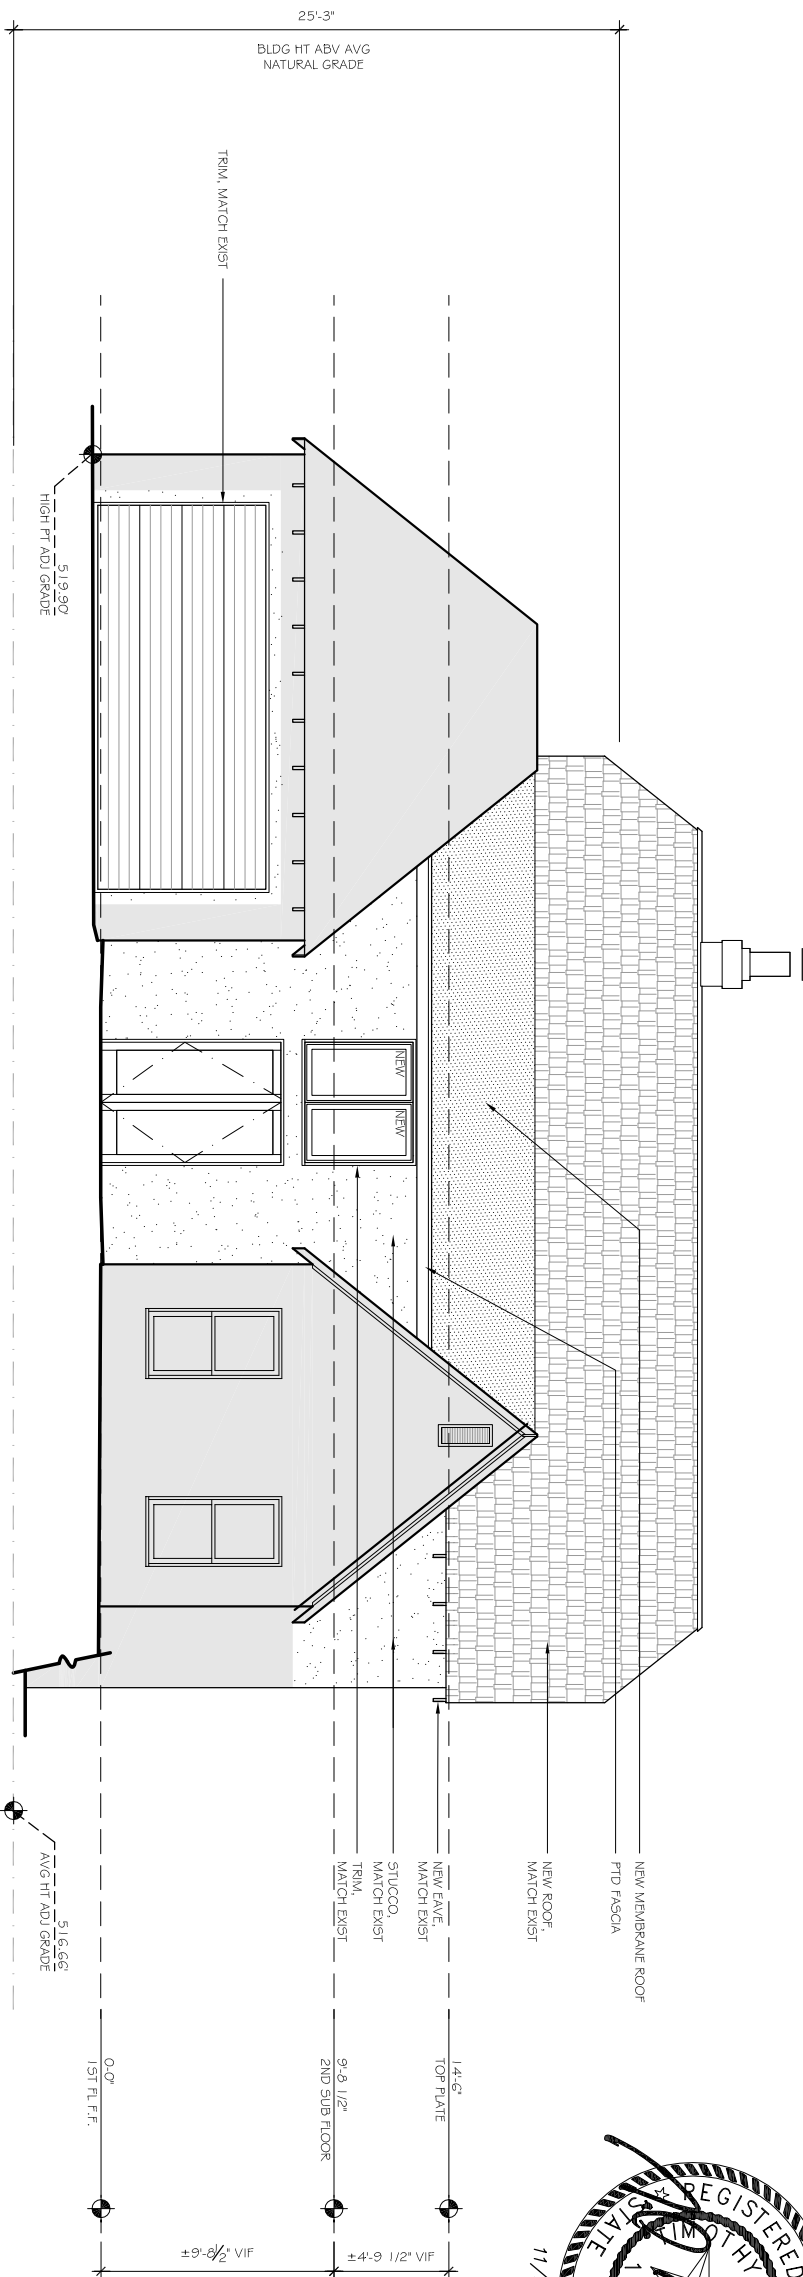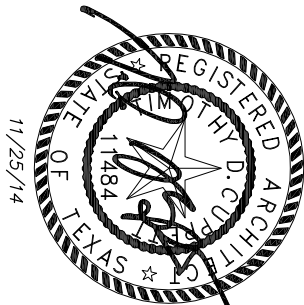

2

REAR ELEVATION

SCALE: 1/8" = 1'-0"

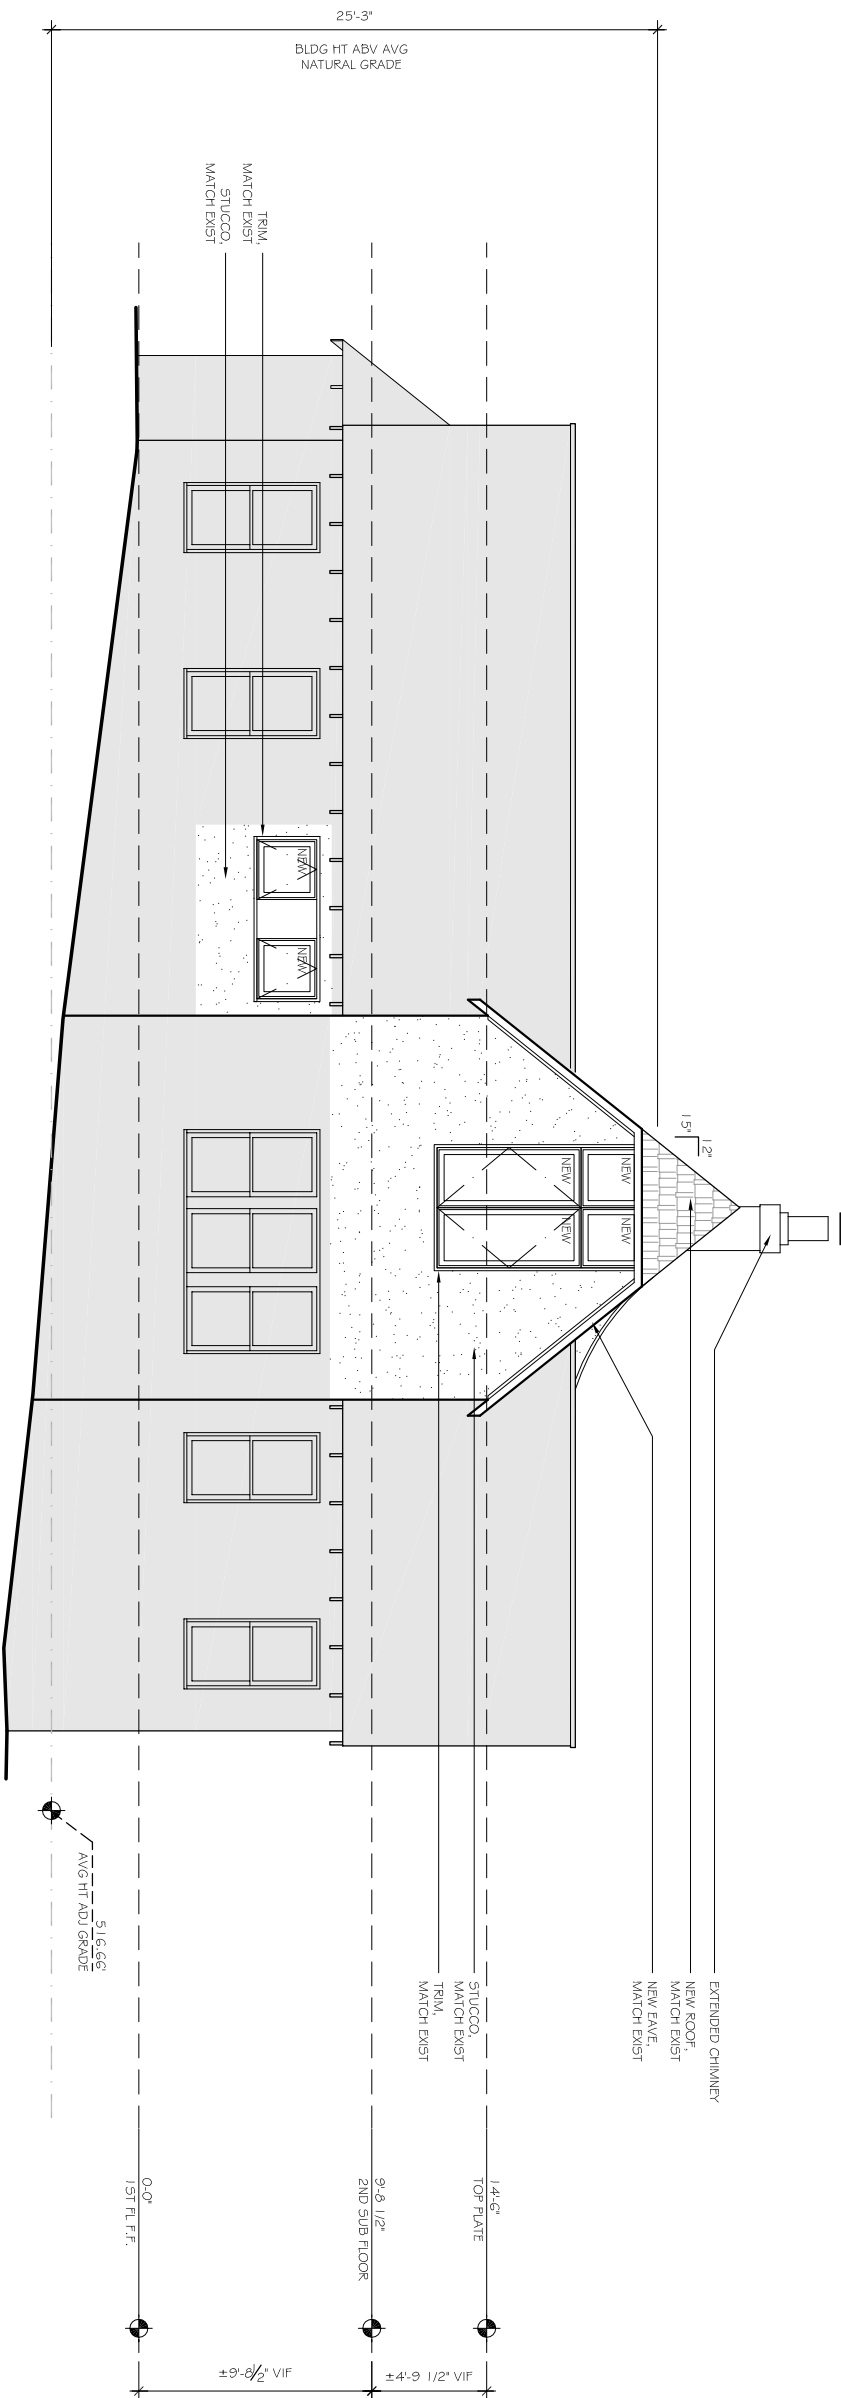

1

LEFT ELEVATION

SCALE: 1/8" = 1'-0"

CONSTRUCTION DRAWINGS CONSIST OF BOTH DRAWINGS AND SPECIFICATIONS. THIS IS FOR INTERIM REVIEW. NOT FOR BIDDING PERMIT OR CONSTRUCTION PURPOSES, UNLESS ARCHITECT'S SEAL, SIGNATURE AND DATE APPEAR HEREON. TIMOTHY D. CUPPETT, AIA#11484


ELEVATION

BP7

ISSUE  
11.25.14 PERMIT


PROJECT  
LAURI & KURT HOFF  
1504 RAINBOW BEND  
AUSTIN, TX

tim cuppett  
architecture + interiors  
512.450.0820 cuppettarchitects.com

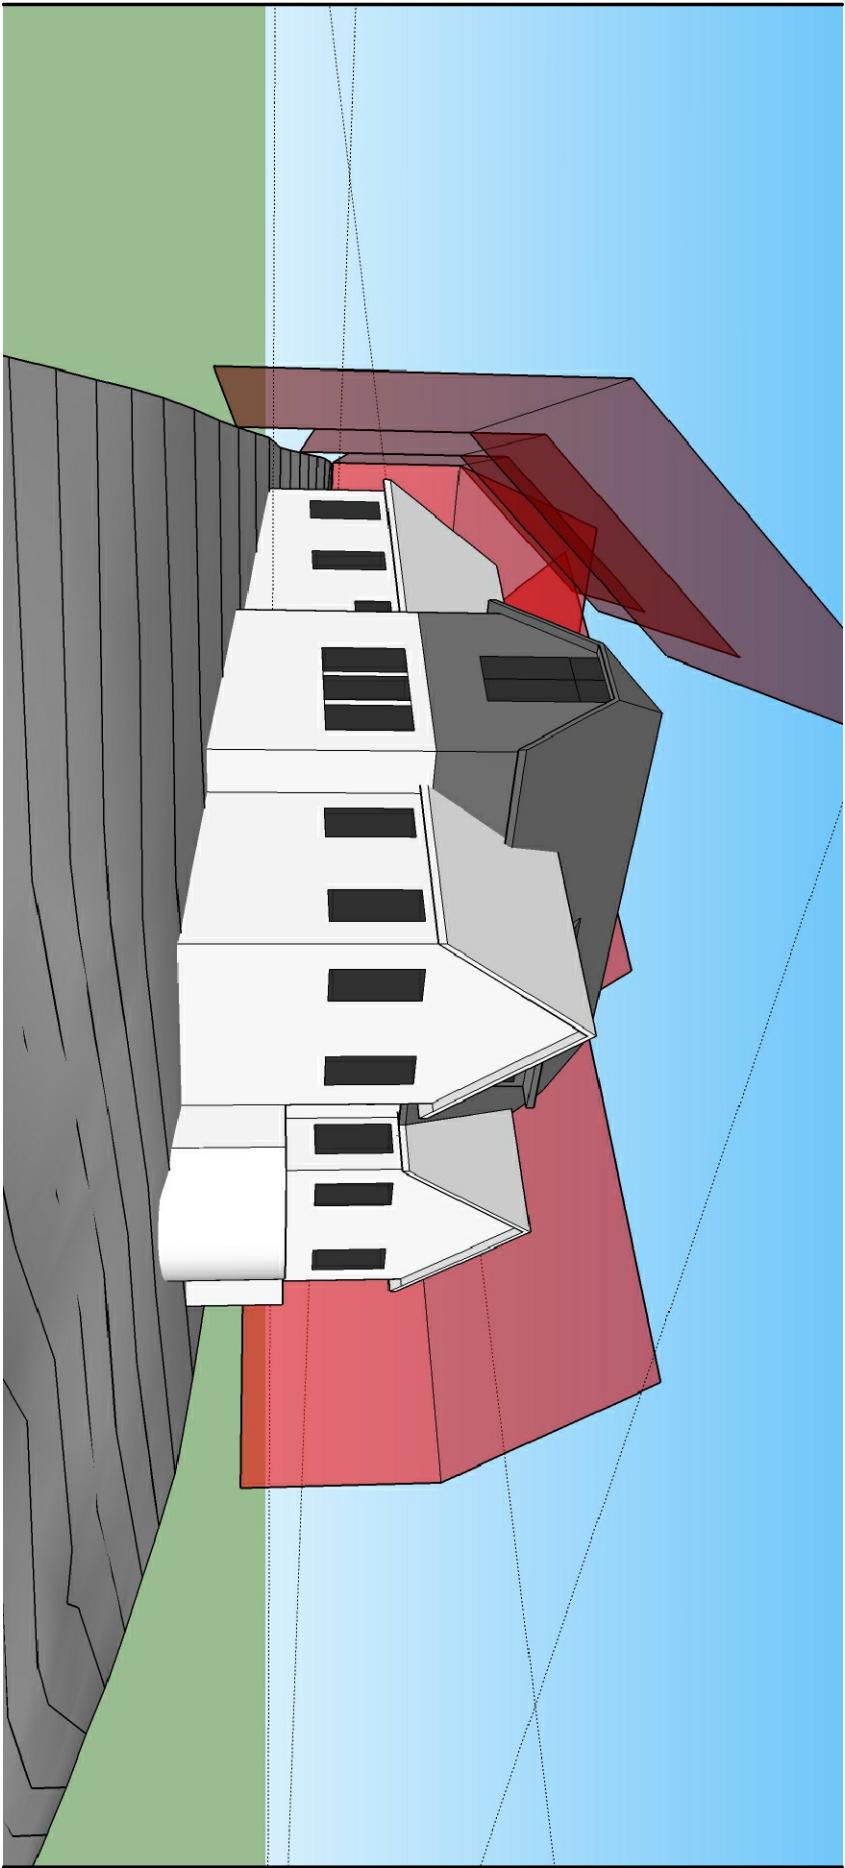


2 SETBACK PLANES - STREET VIEW 1

SCALE: NOT TO SCALE

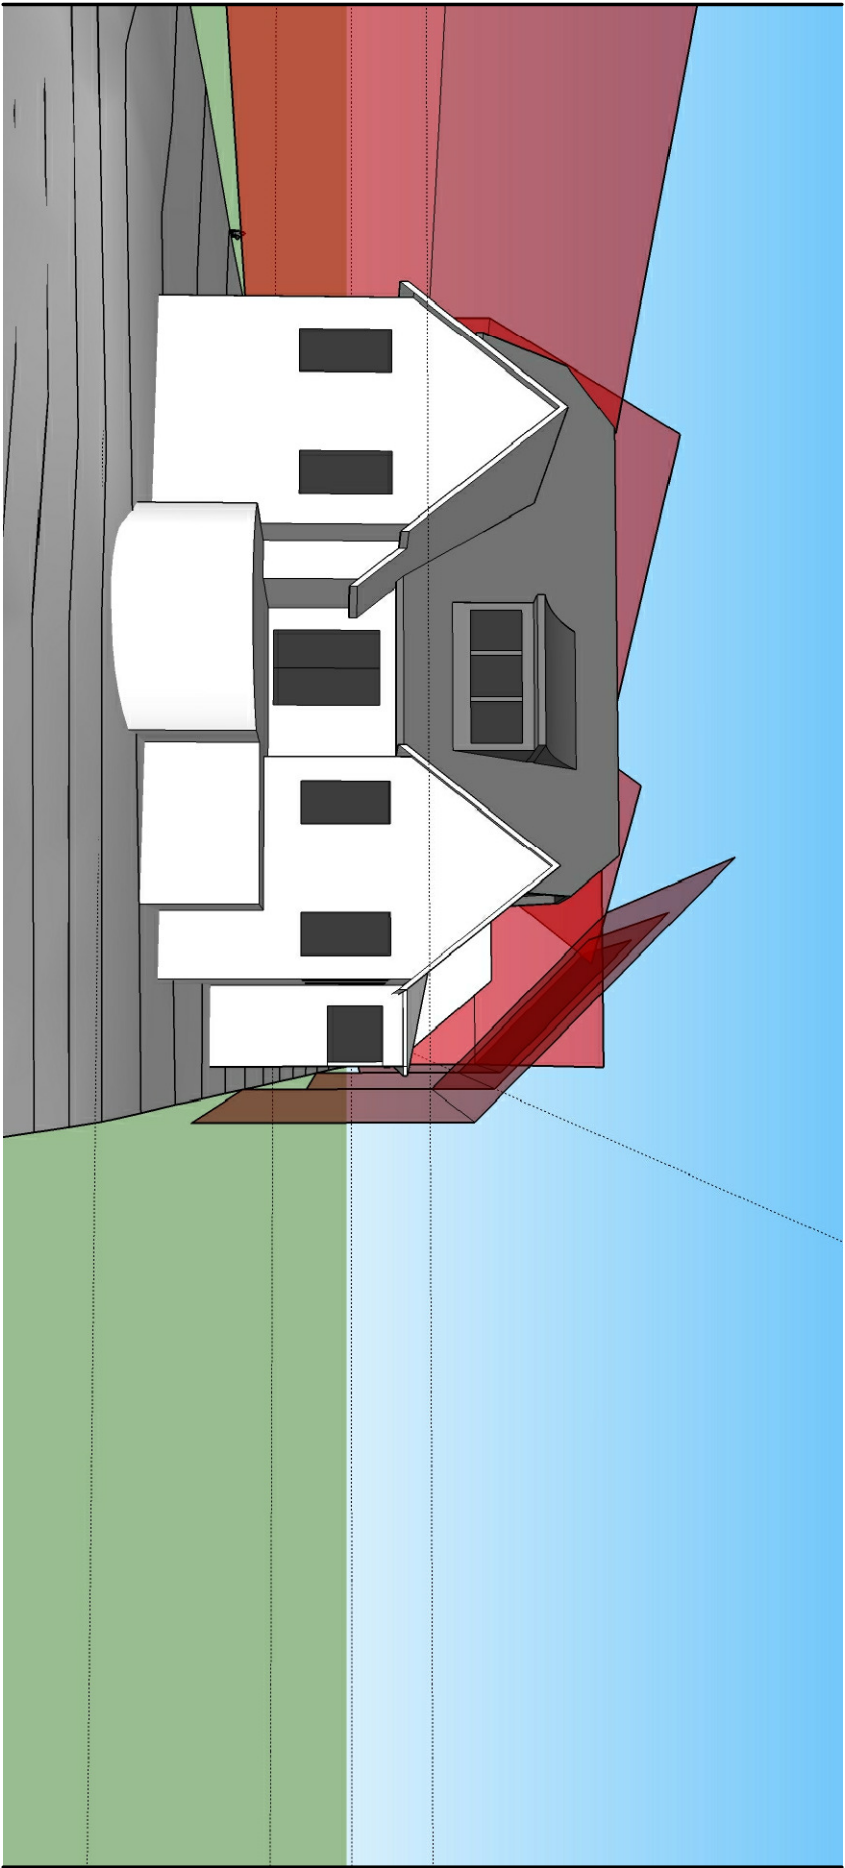

1 SETBACK PLANES - STREET VIEW 2

SCALE: NOT TO SCALE

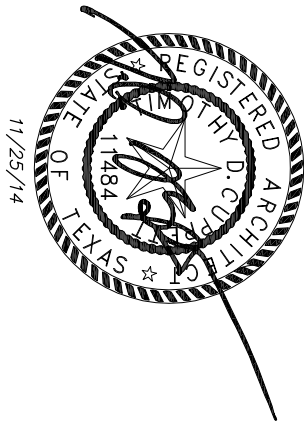

CONSTRUCTION DRAWINGS CONSIST OF BOTH DRAWINGS AND SPECIFICATIONS. THIS IS FOR INTERIM REVIEW. NOT FOR BIDDING PERMIT OR CONSTRUCTION PURPOSES, UNLESS ARCHITECT'S SEAL, SIGNATURE AND DATE APPEAR HEREON. TIMOTHY D. CUPPETT, AIA#11484

SETBACK PLANE

BP8

ISSUE  
11.25.14

PERMIT


PROJECT  
LAURI & KURT HOFF  
1504 RAINBOW BEND  
AUSTIN, TX


tim cuppett  
architecture + interiors  
512.450.0820 cuppettarchitects.com

NO SIDE  
SETBACK PLANE  
ENCROACHMENT

SIDE SETBACK PLANE

TYPICAL SIDE SETBACK PLANE

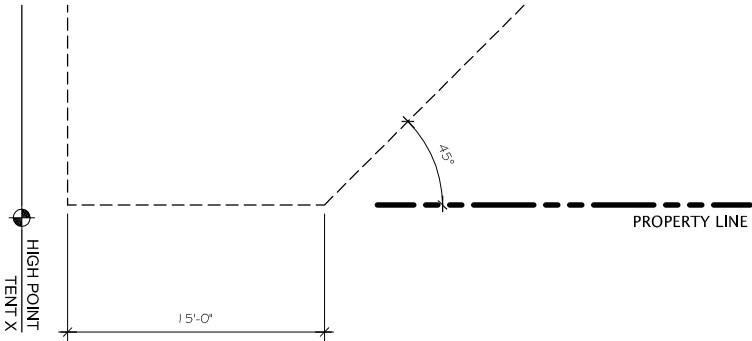


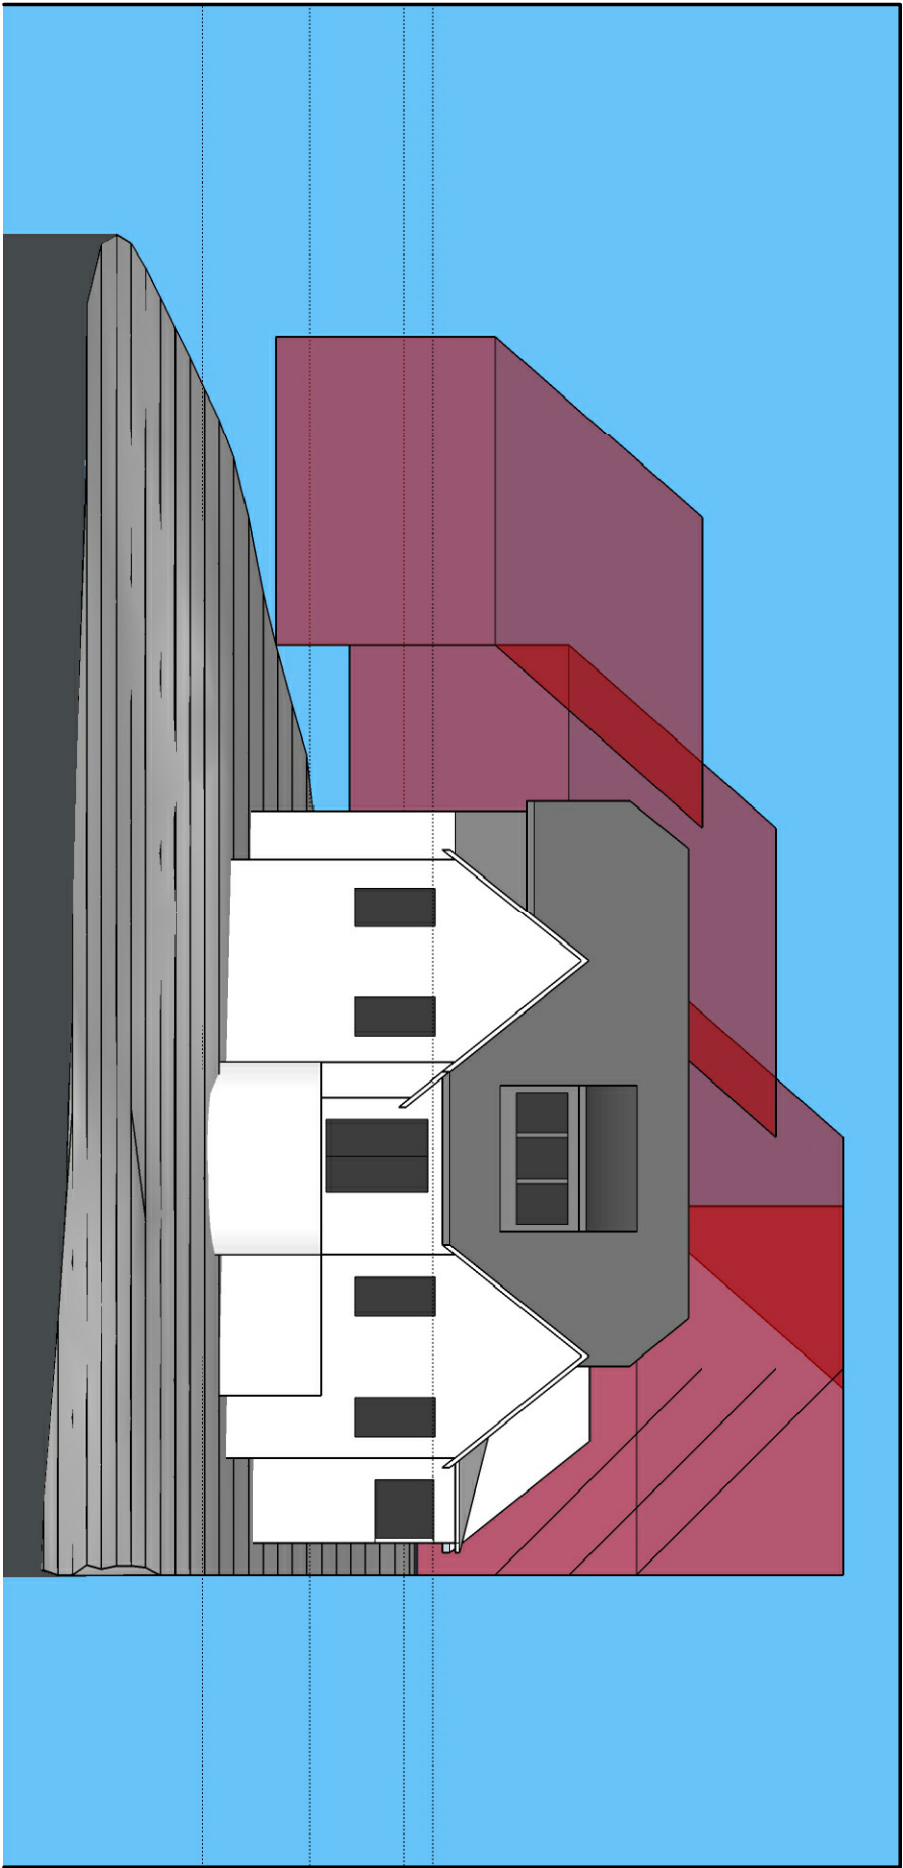

2

SETBACK PLANES - FRONT ELEVATION


SCALE: NOT TO SCALE

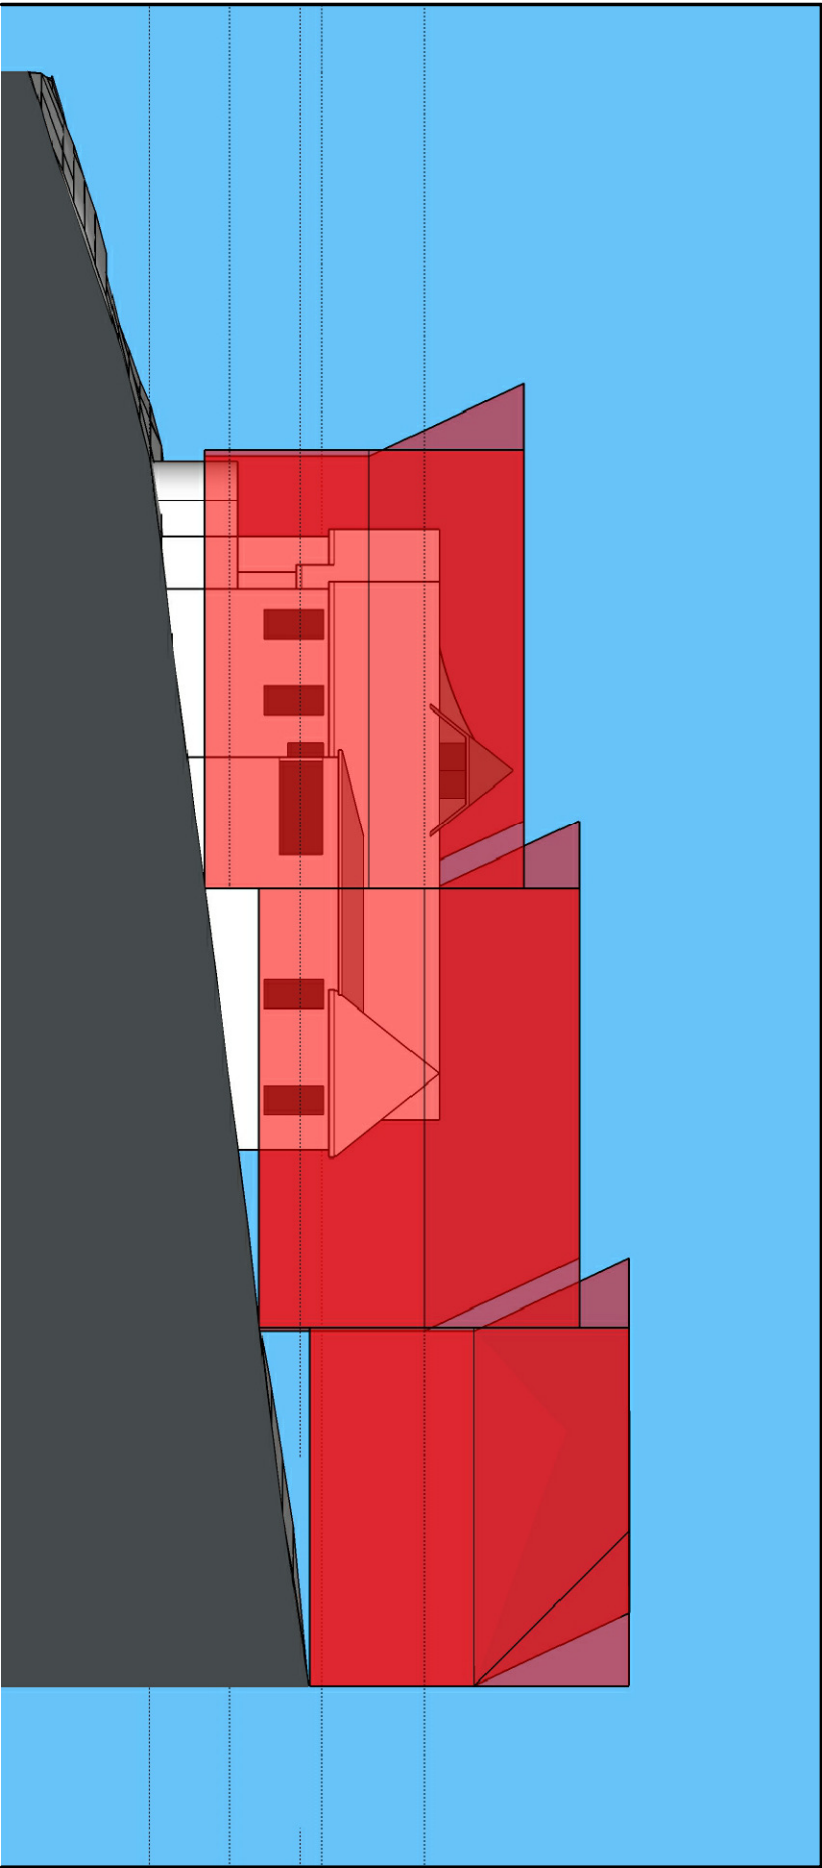

1

SETBACK PLANES - RIGHT ELEVATION

SCALE: NOT TO SCALE

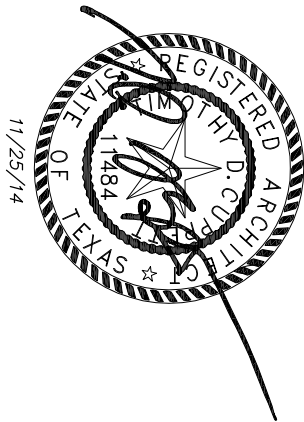

CONSTRUCTION DRAWINGS CONSIST OF BOTH DRAWINGS AND SPECIFICATIONS. THIS IS FOR INTERIM REVIEW. NOT FOR BIDDING PERMIT OR CONSTRUCTION PURPOSES, UNLESS ARCHITECT'S SEAL, SIGNATURE AND DATE APPEAR HEREON. TIMOTHY D. CUPPETT, AIA#11484

SETBACK PLANE

BP9

ISSUE  
11.25.14

PERMIT

PROJECT  
LAURI & KURT HOFF  
1504 RAINBOW BEND  
AUSTIN, TX


*tim cuppett*  
architecture + interiors  
512.450.0820 cuppettarchitects.com


NO SIDE  
SETBACK PLANE  
ENCROACHMENT

SIDE SETBACK PLANE

TYPICAL SIDE SETBACK PLANE


HIGH POINT  
TENT X

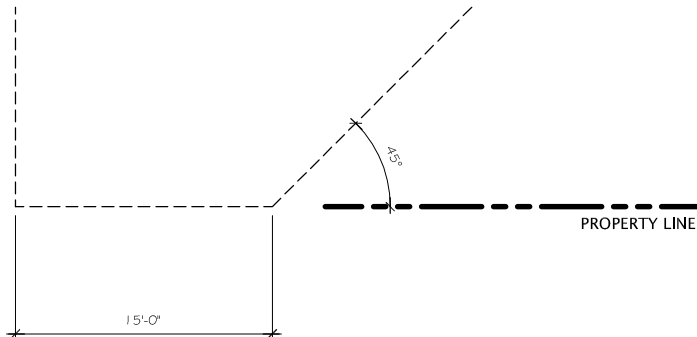

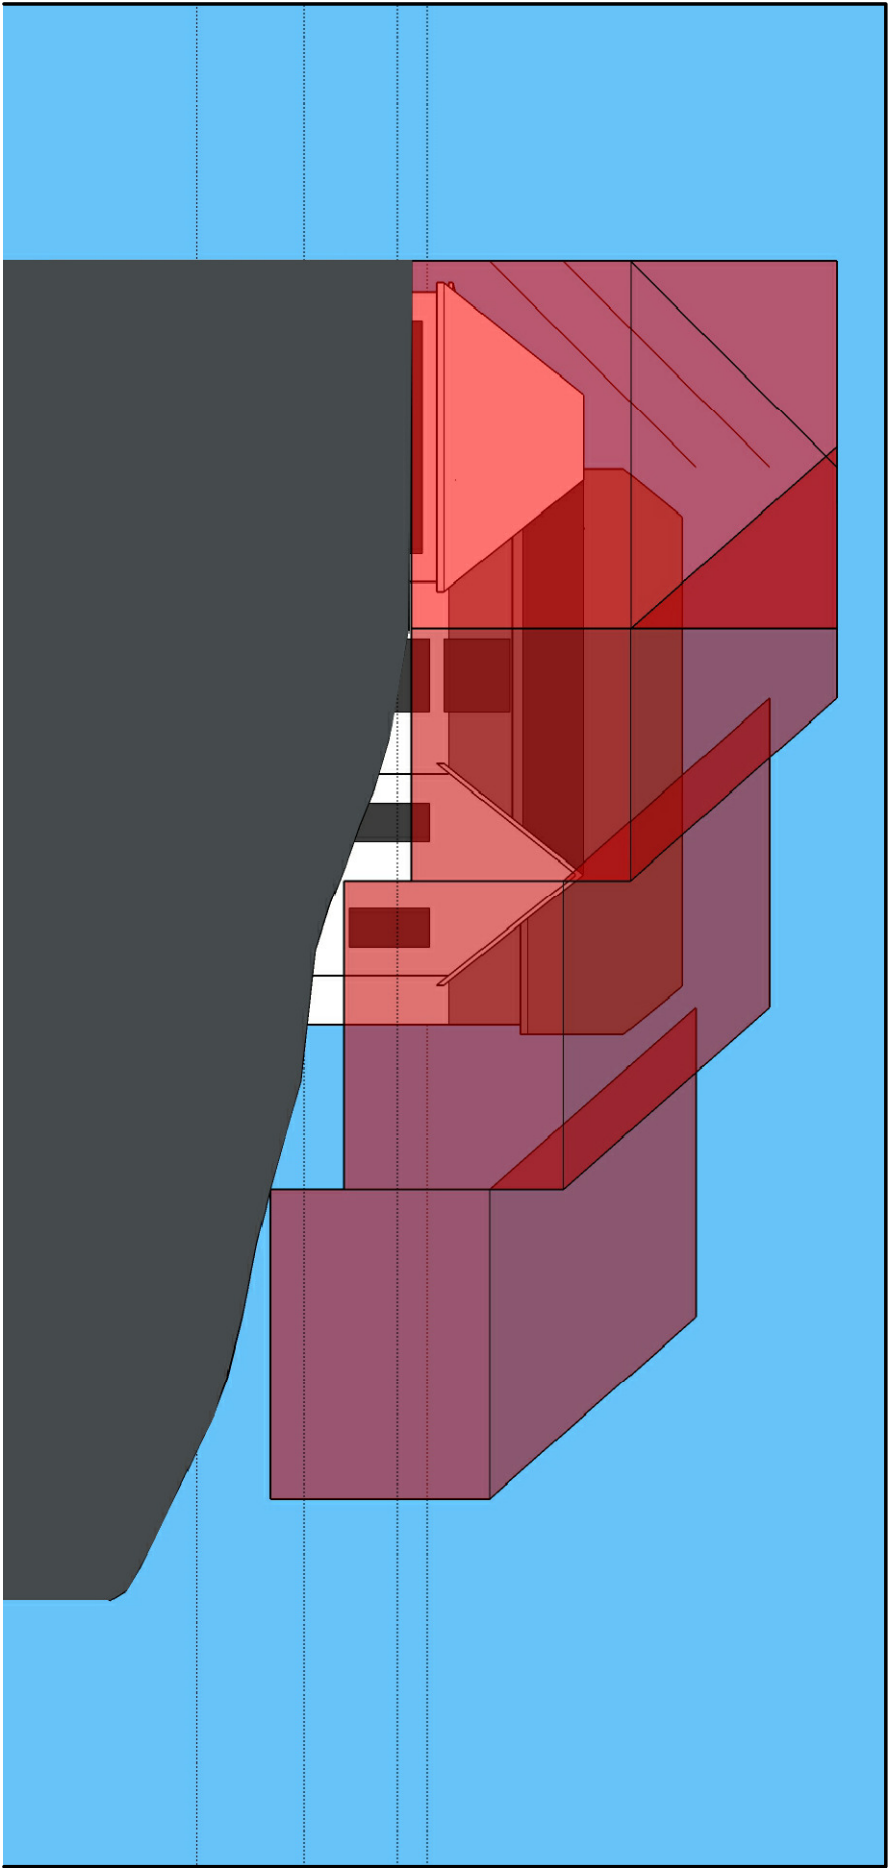


SETBACK PLANES - REAR ELEVATION

SCALE: NOT TO SCALE

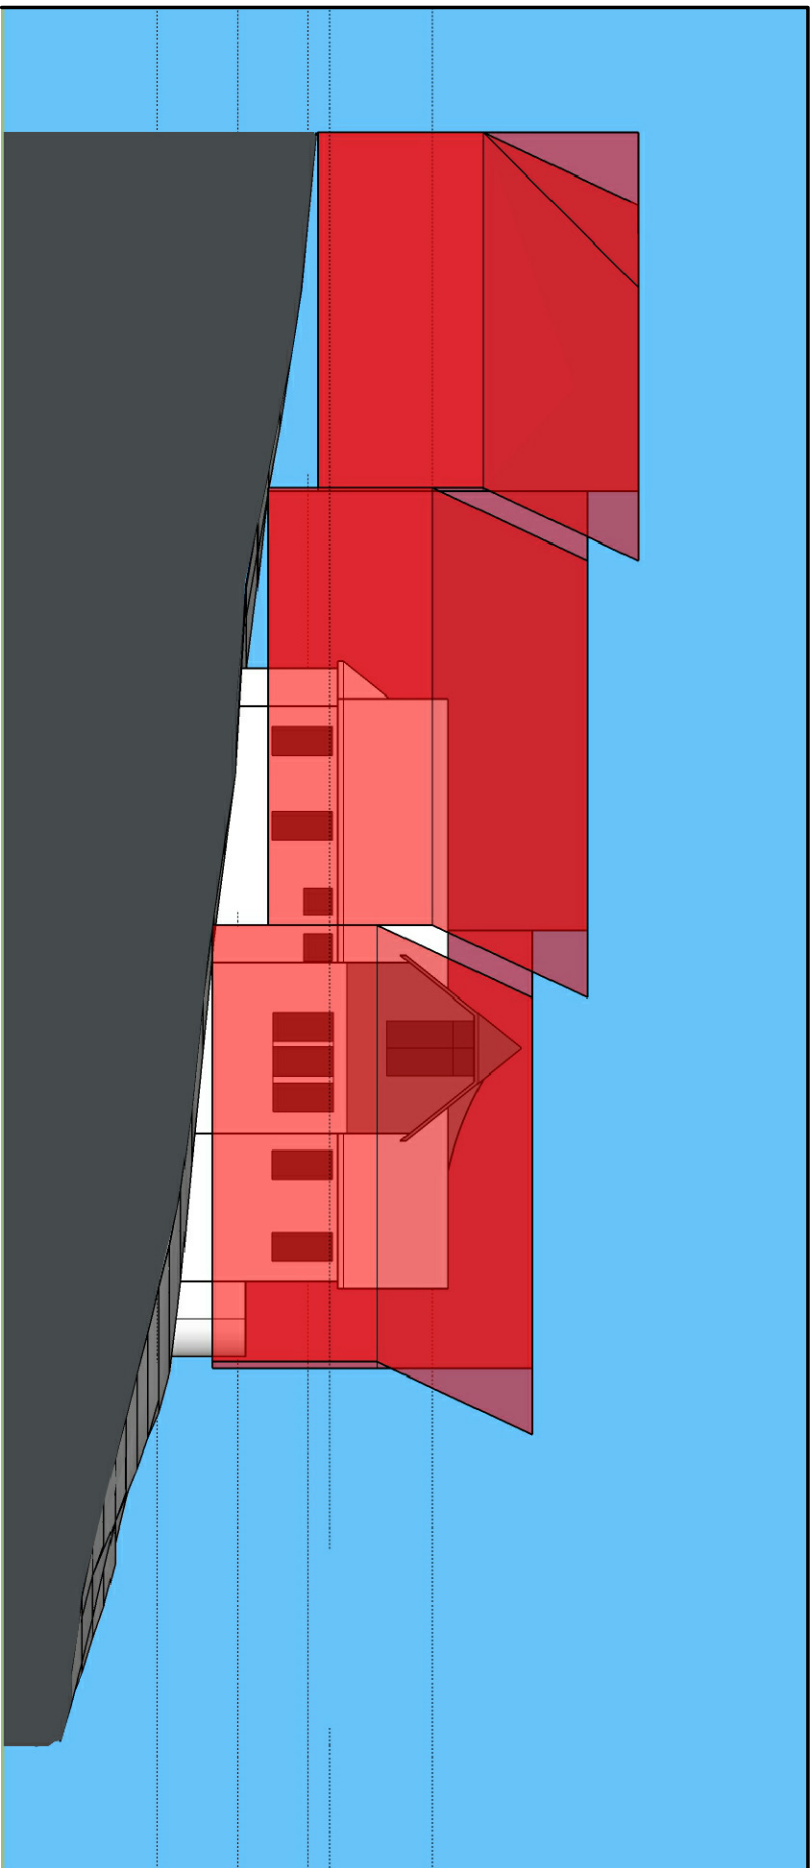

SETBACK PLANES - LEFT ELEVATION


SCALE: NOT TO SCALE

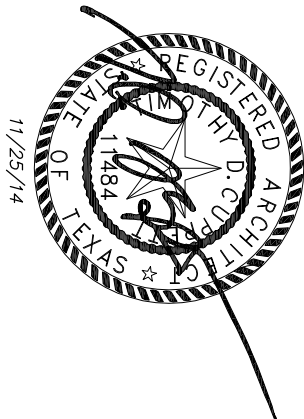

NO SIDE  
SETBACK PLANE  
ENCROACHMENT



TYPICAL SIDE SETBACK PLANE

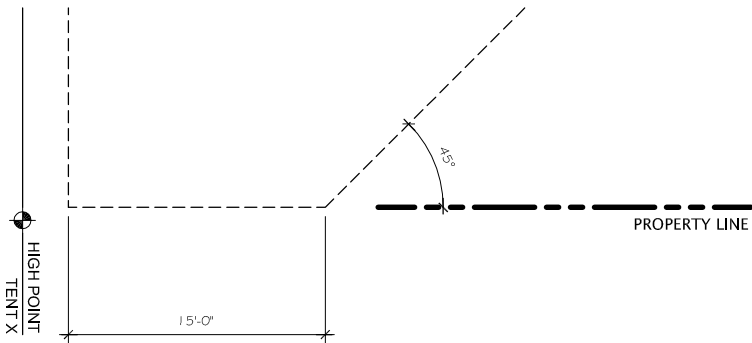

CONSTRUCTION DRAWINGS CONSIST OF BOTH DRAWINGS AND SPECIFICATIONS. THIS IS FOR INTERIM REVIEW. NOT FOR BIDDING PERMIT OR CONSTRUCTION PURPOSES, UNLESS ARCHITECT'S SEAL, SIGNATURE AND DATE APPEAR HEREON. TIMOTHY D. CUPPETT, AIA#11484

SETBACK PLANE  
BP10

ISSUE  
11.25.14 PERMIT

PROJECT  
LAURI & KURT HOFF  
1504 RAINBOW BEND  
AUSTIN, TX

tim cuppett  
architecture + interiors  
512.450.0820 cuppettarchitects.com























