


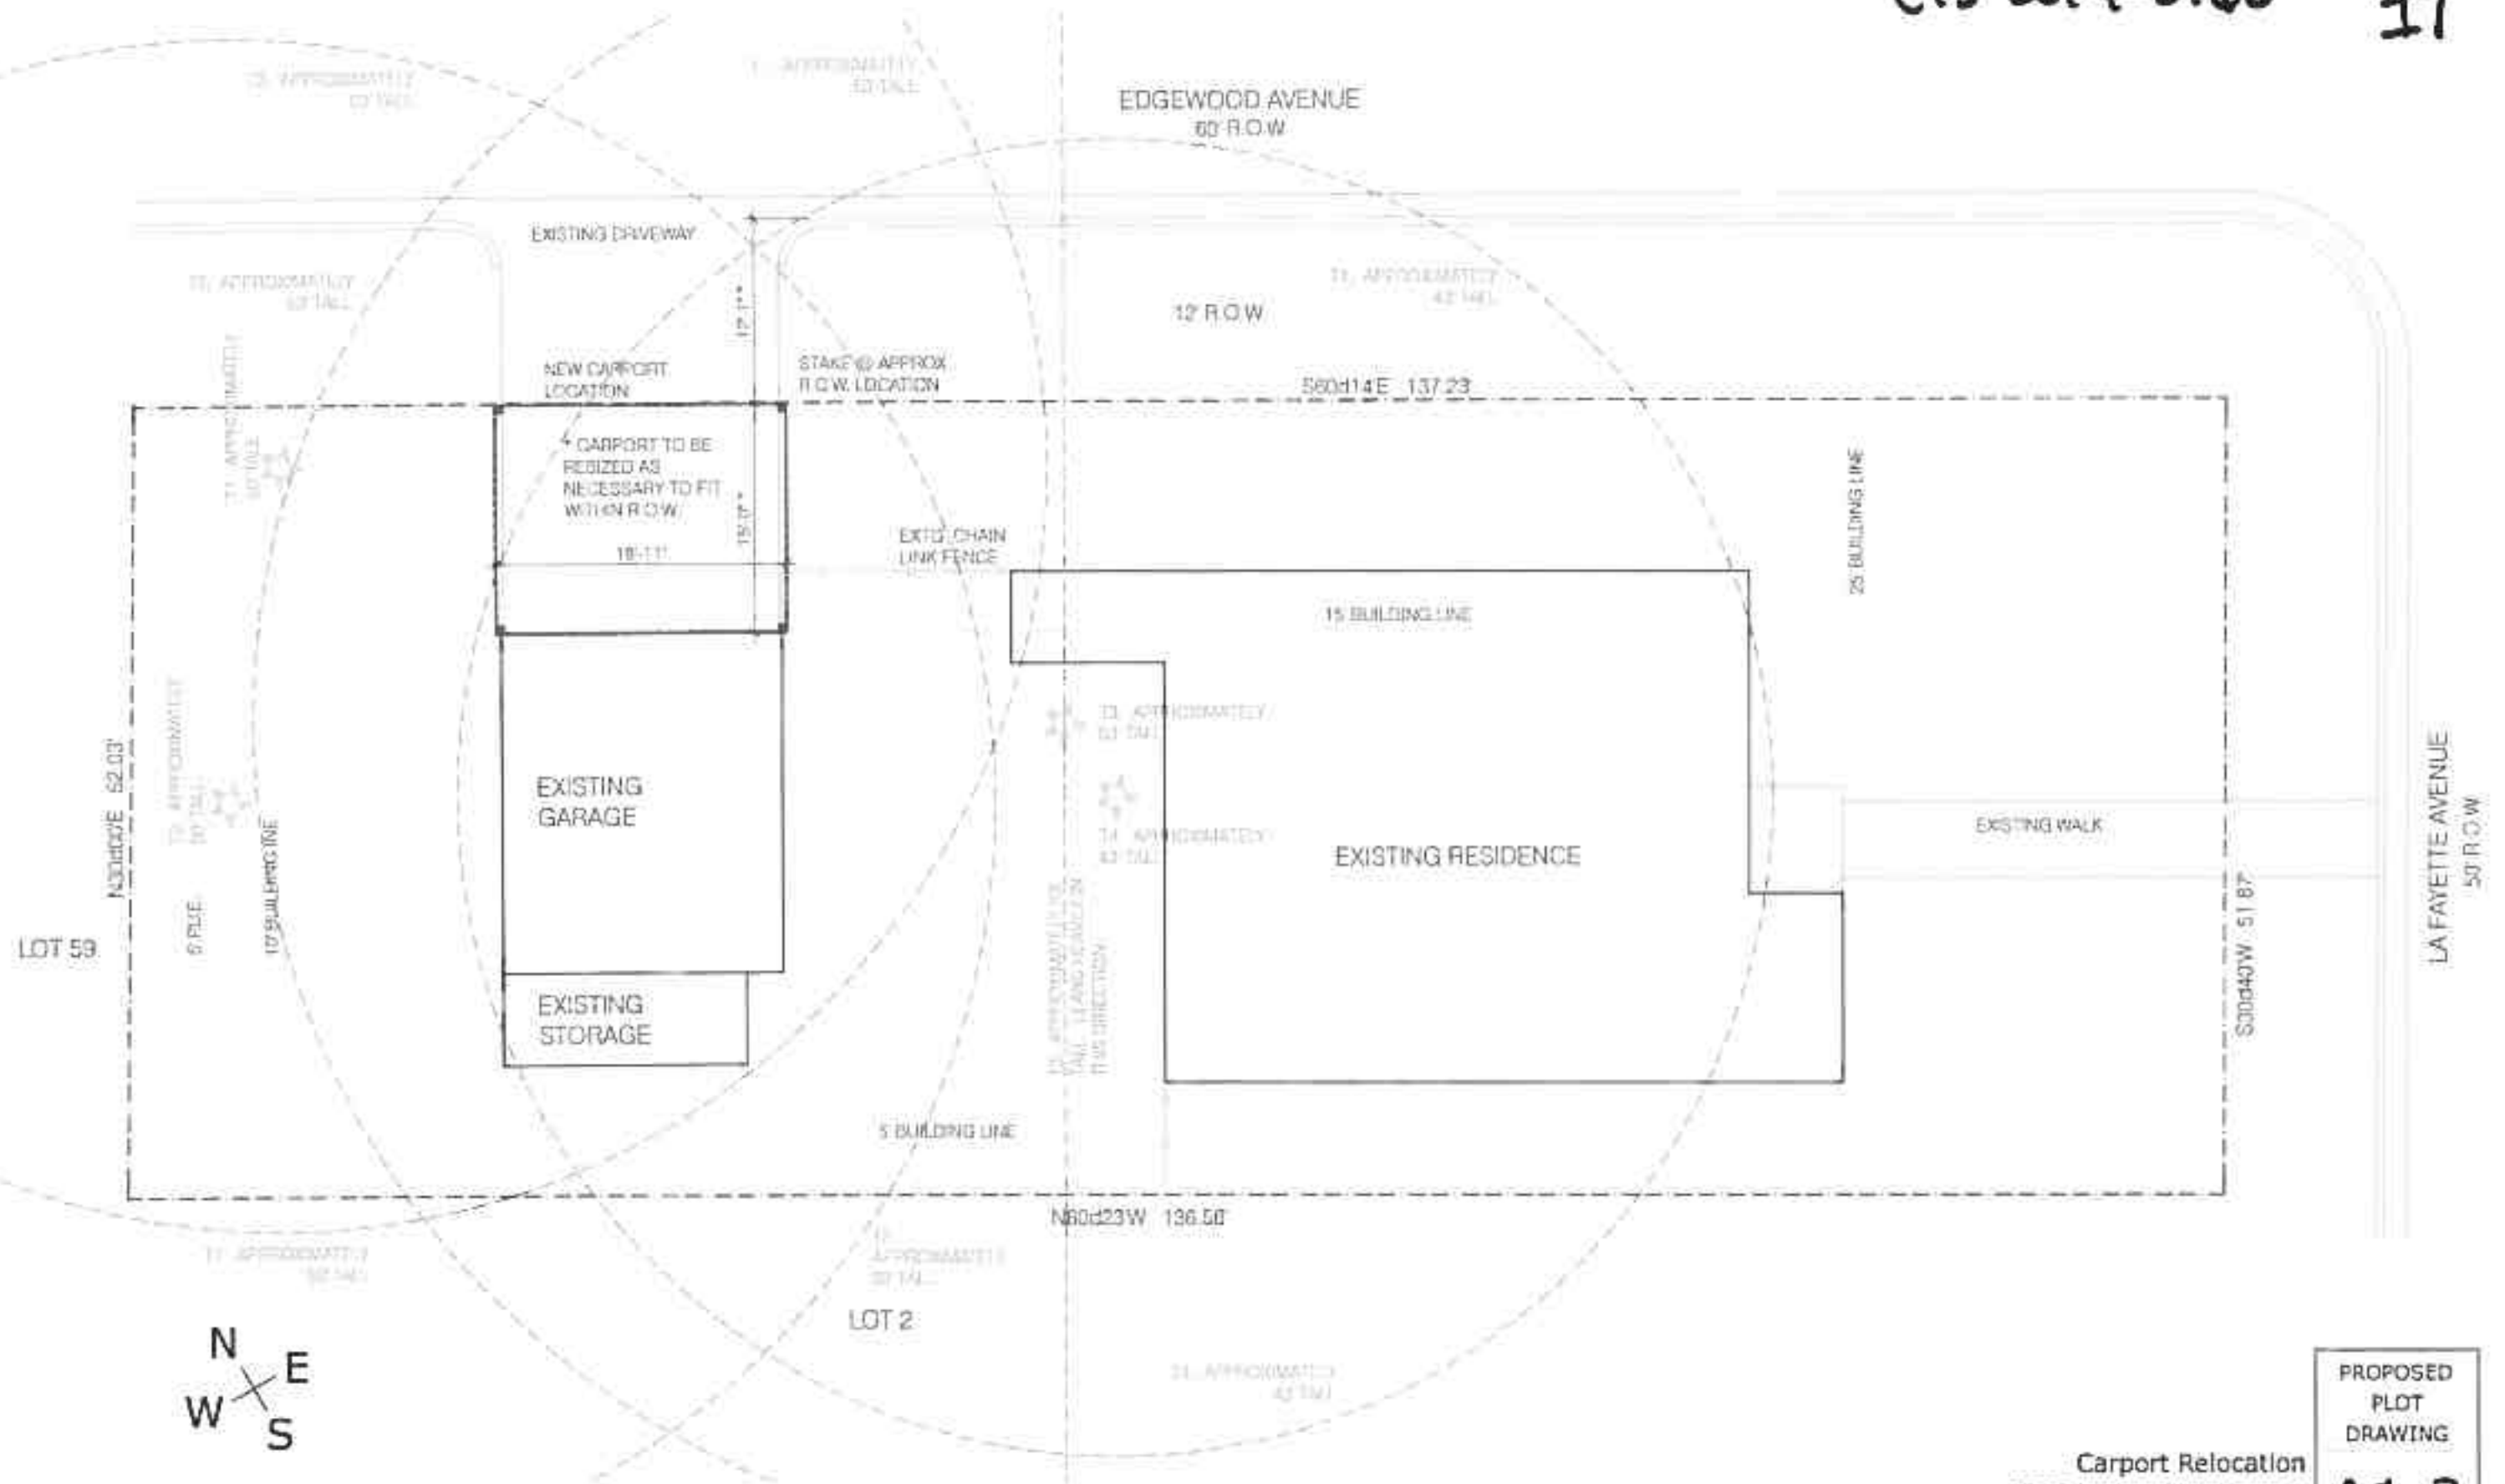

SITE PLAN - Potential Fall Zones

SCALE: 1"=10'-0"


Carport Relocation
3216 La Fayette Avenue
AE DesignDraft, 512.680.1226

Aracanda Elliott, Design & Permitting

PROPOSED
PLOT
DRAWING

A1.2

FEB 24, 2015

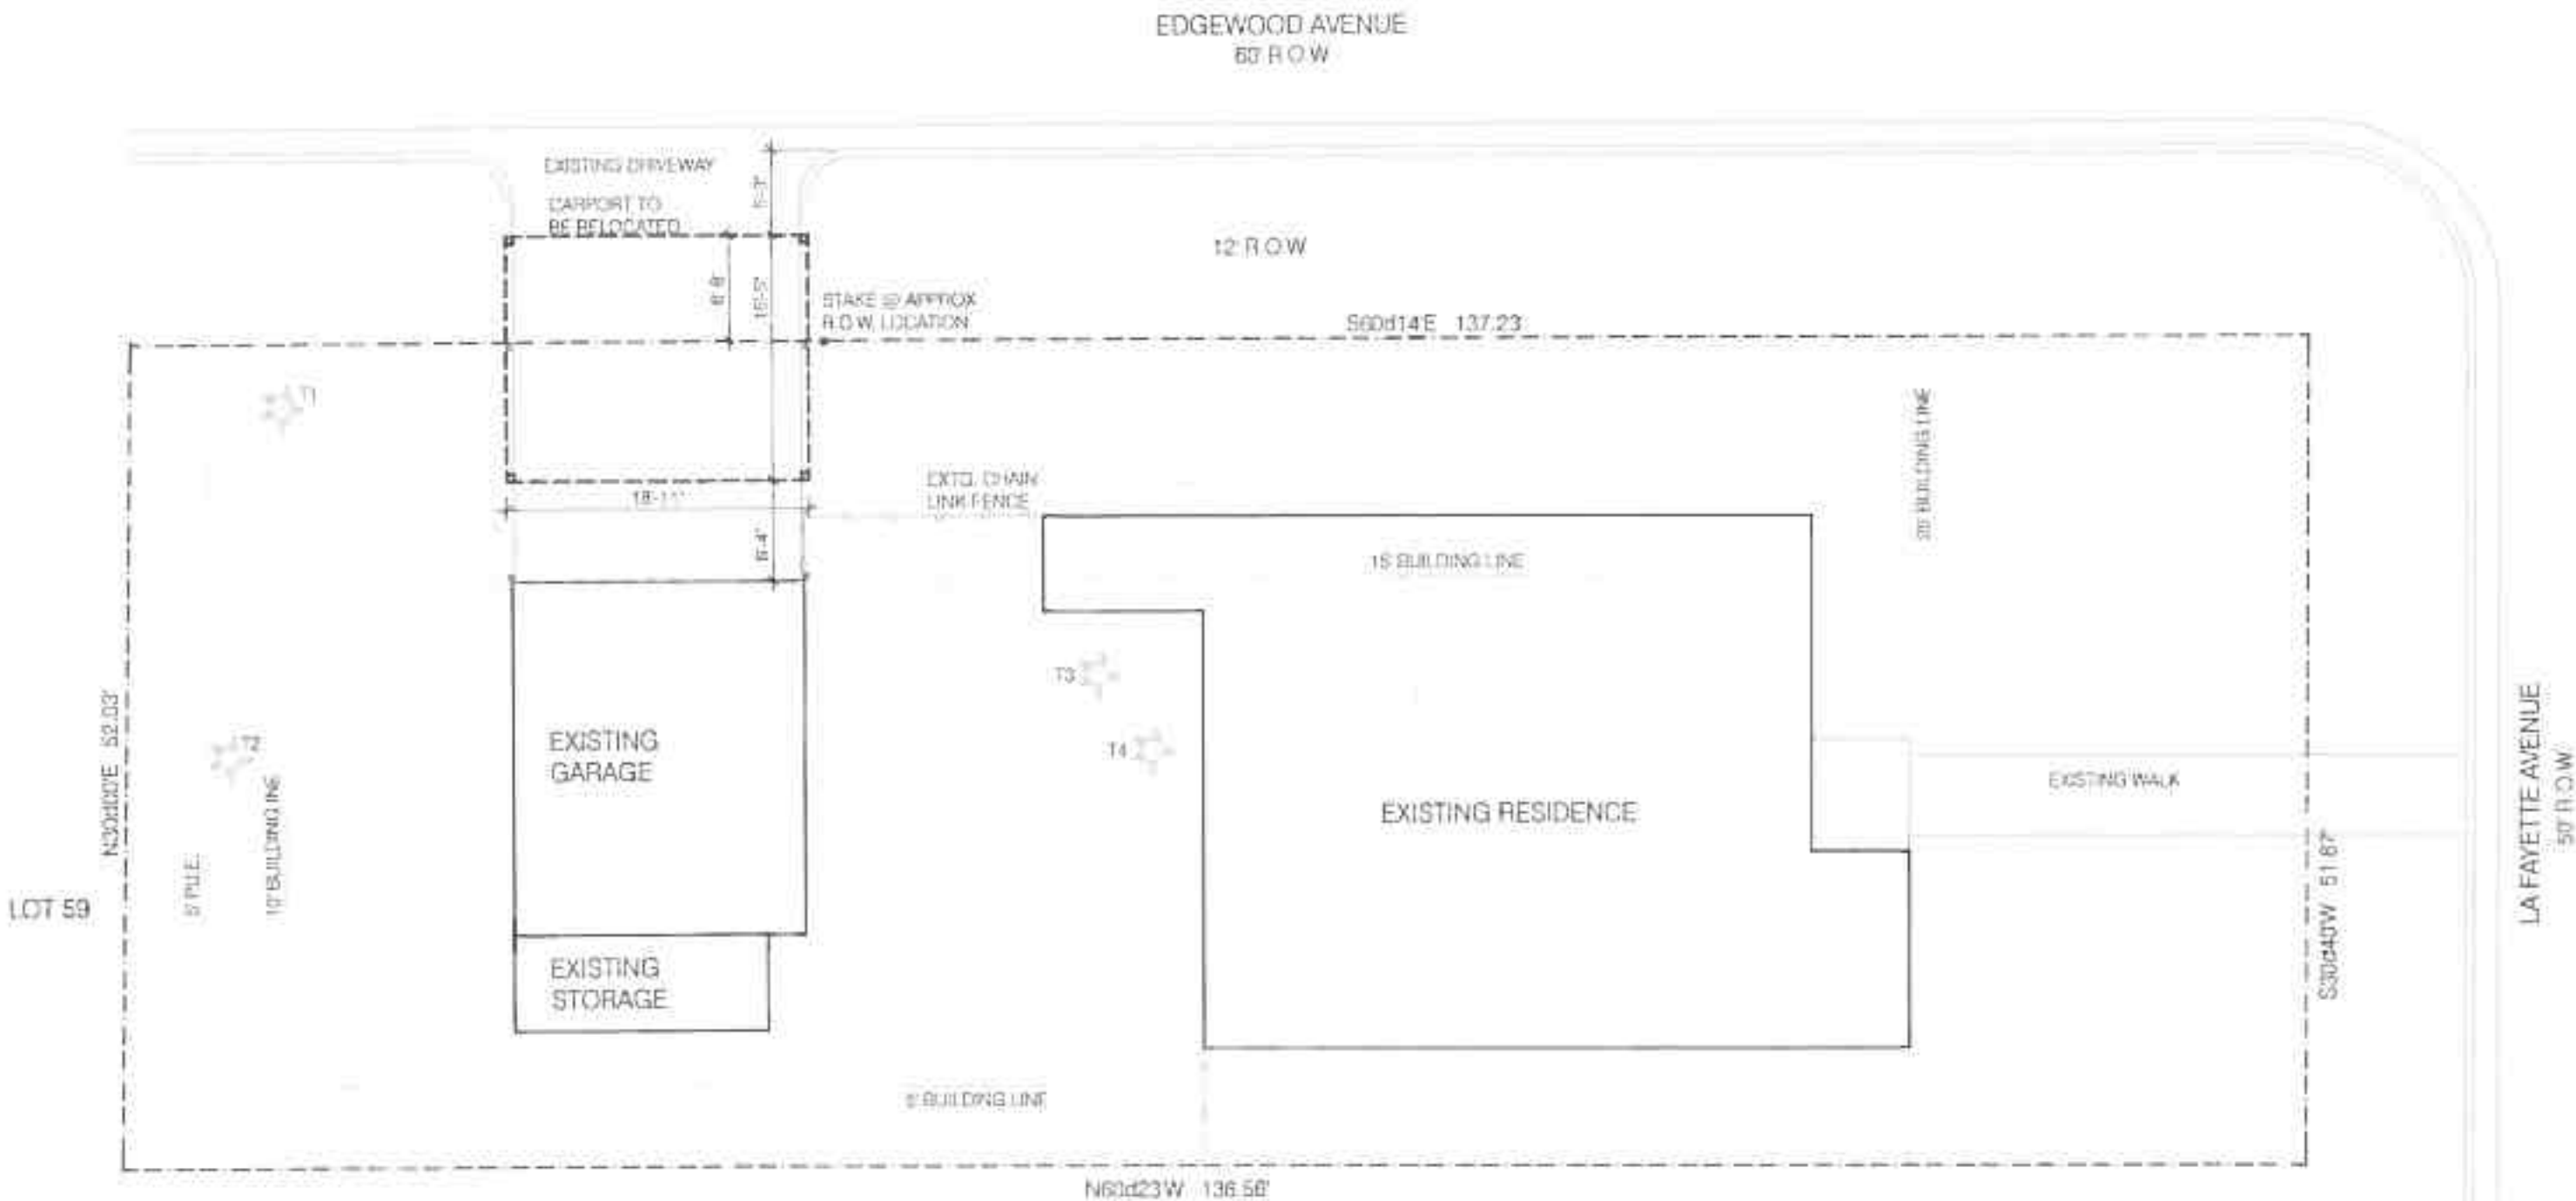

TREE	DIA.	TYPE
T1	17"	CEDAR ELM, PROTECTED
T2	22"	CEDAR ELM, PROTECTED
T3	20"	CEDAR ELM, PROTECTED
T4	17"	CEDAR ELM, PROTECTED



SITE PLAN - EXISTING

SCALE: 1"=10'-0"


Carport Relocation
3216 La Fayette Avenue
AE DesignDraft, 512.680.1226

Amanda Elliott, Design & Permitting

EXISTING
PLOT
DRAWING

A1.0

FEB. 24, 2015

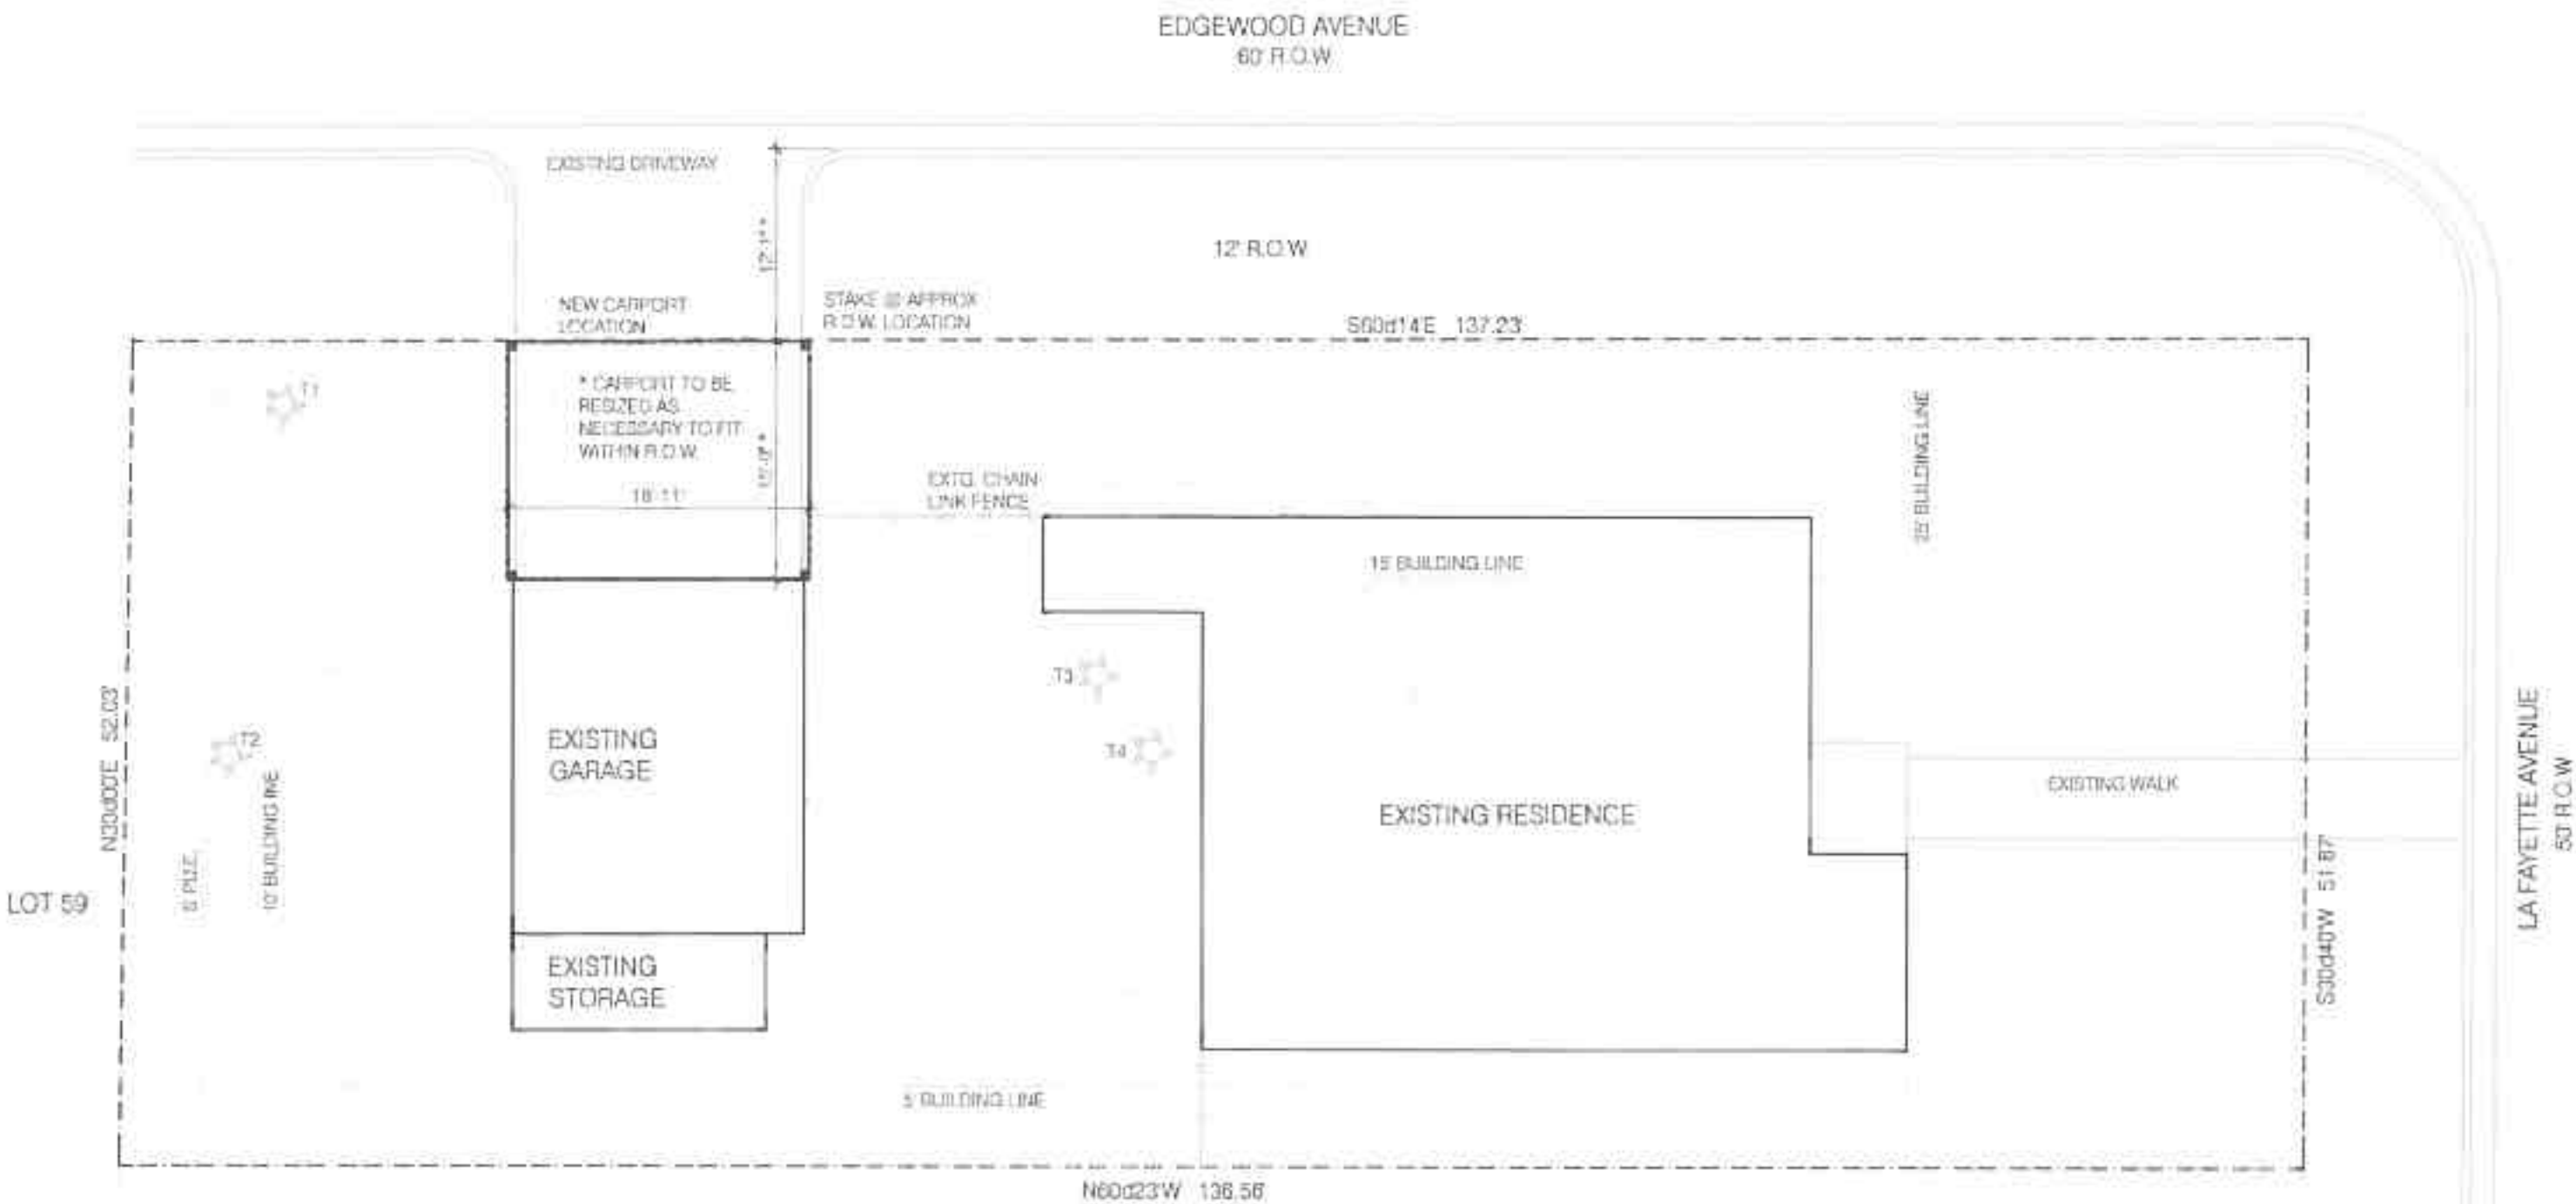

SITE PLAN - PROPOSED

SCALE: 1"=10'-0"

Carport Relocation
3216 La Fayette Avenue
AE DesignDraft, 512.680.1226

Amanda Elliott, Design & Permitting

PROPOSED
PLOT
DRAWING

A1.1

FEB 24, 2015