

NAIDU - JAIN RESIDENCE  
W 29TH STREET AUSTIN TEXAS

[illegible]

LIC. STAMP:

PROJECT NAME:

NAIDU - JAIN RESIDENCE

**SHEET TITLE:**

## NORTH AND SOUTH ELEVATIONS


PROJECT NUMBER:

DATE: \_\_\_\_\_

10-01-2015


SHEET NO-

# A-200

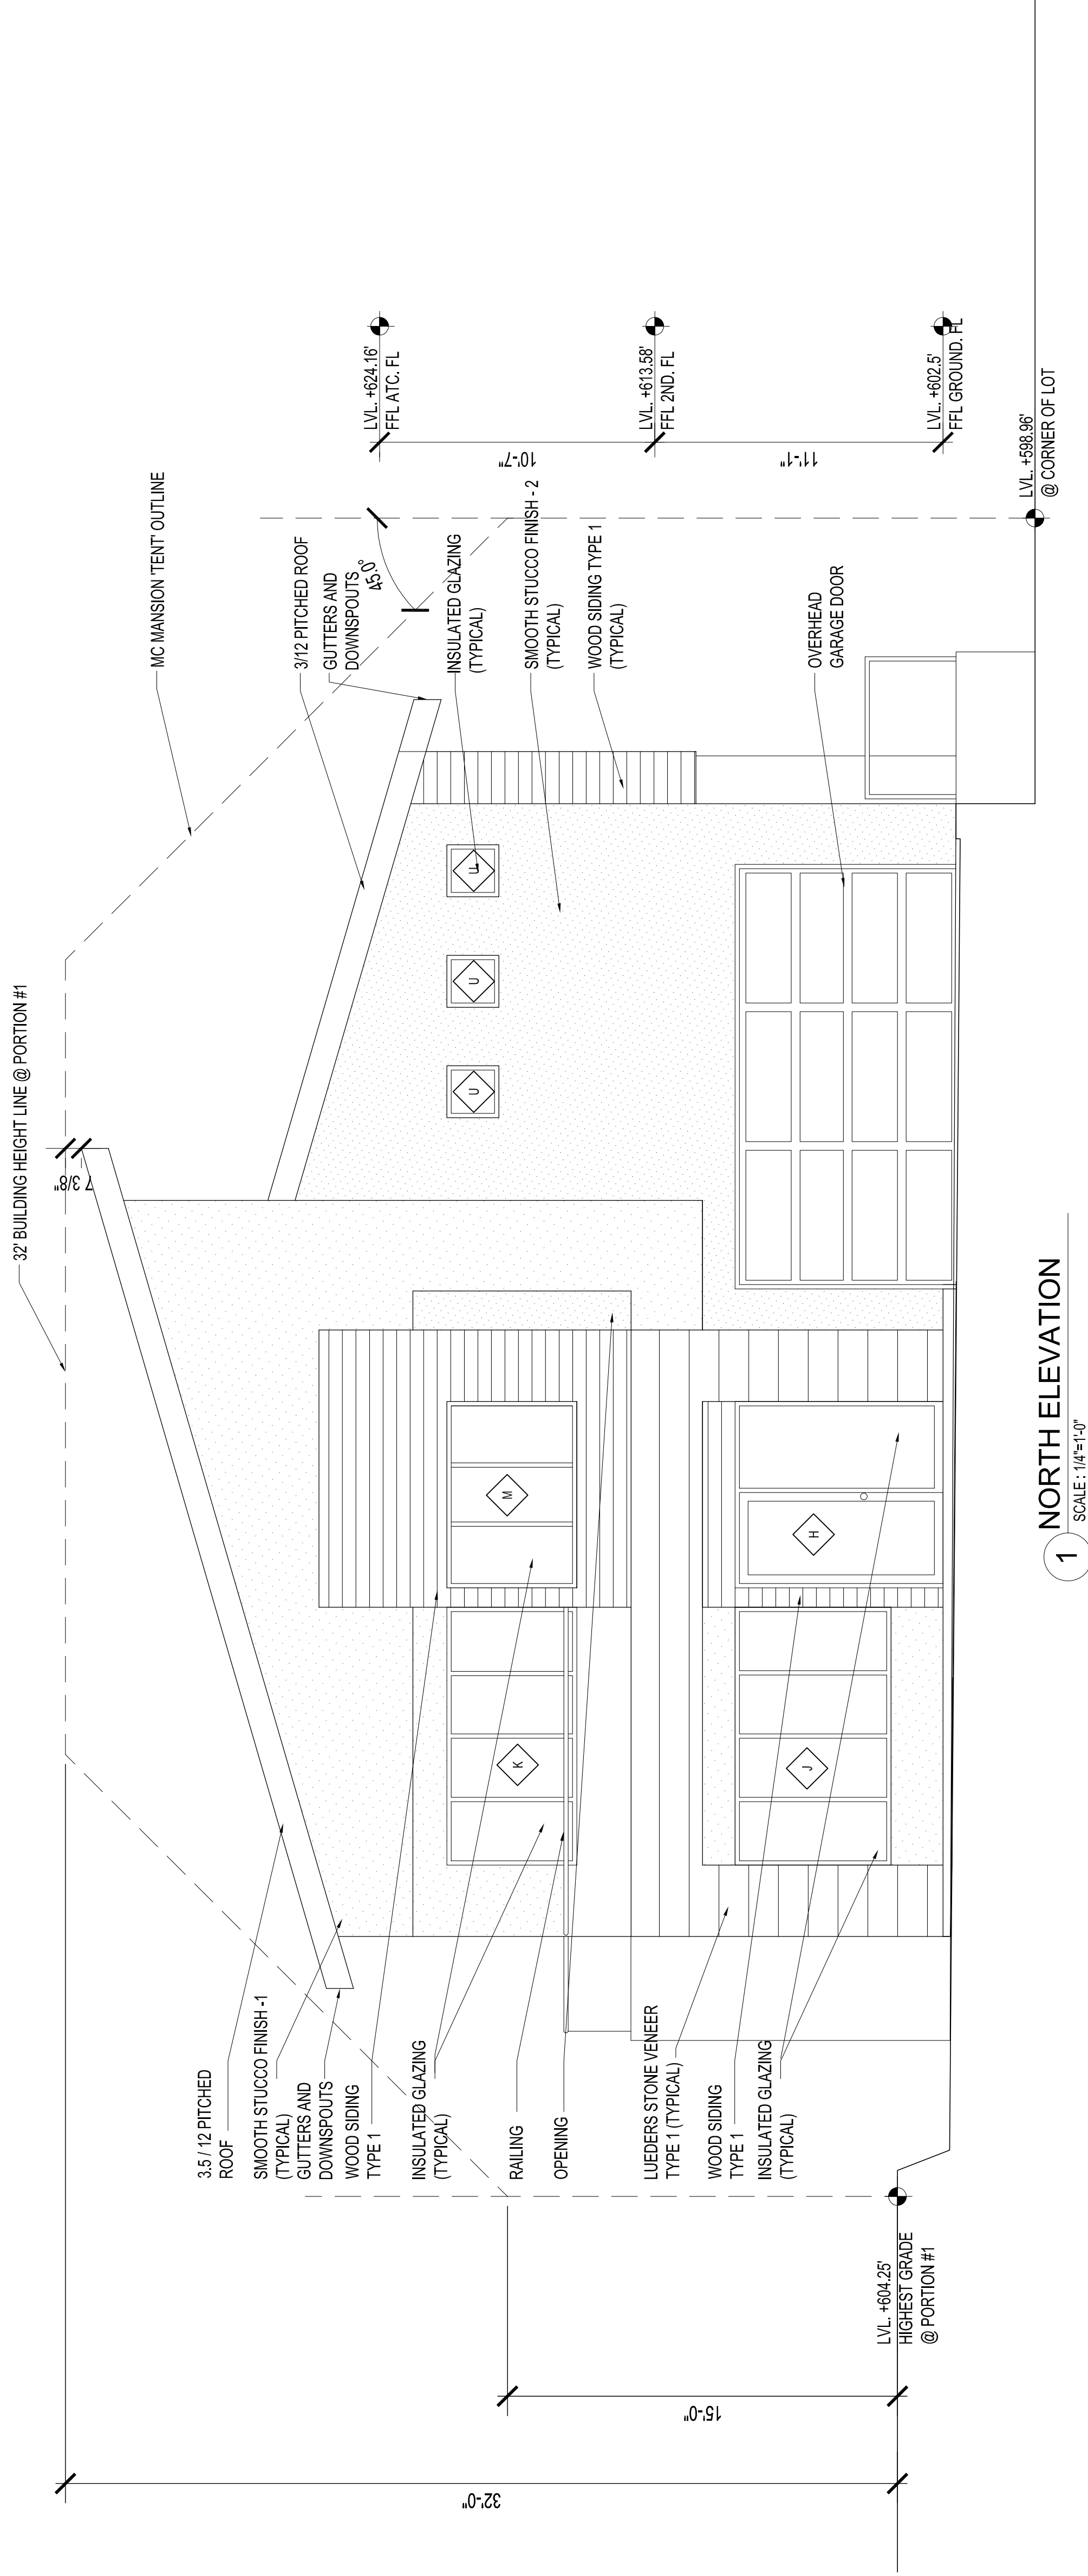

NORTH ELEVATION

SCALE: 1/4"=1'-0"

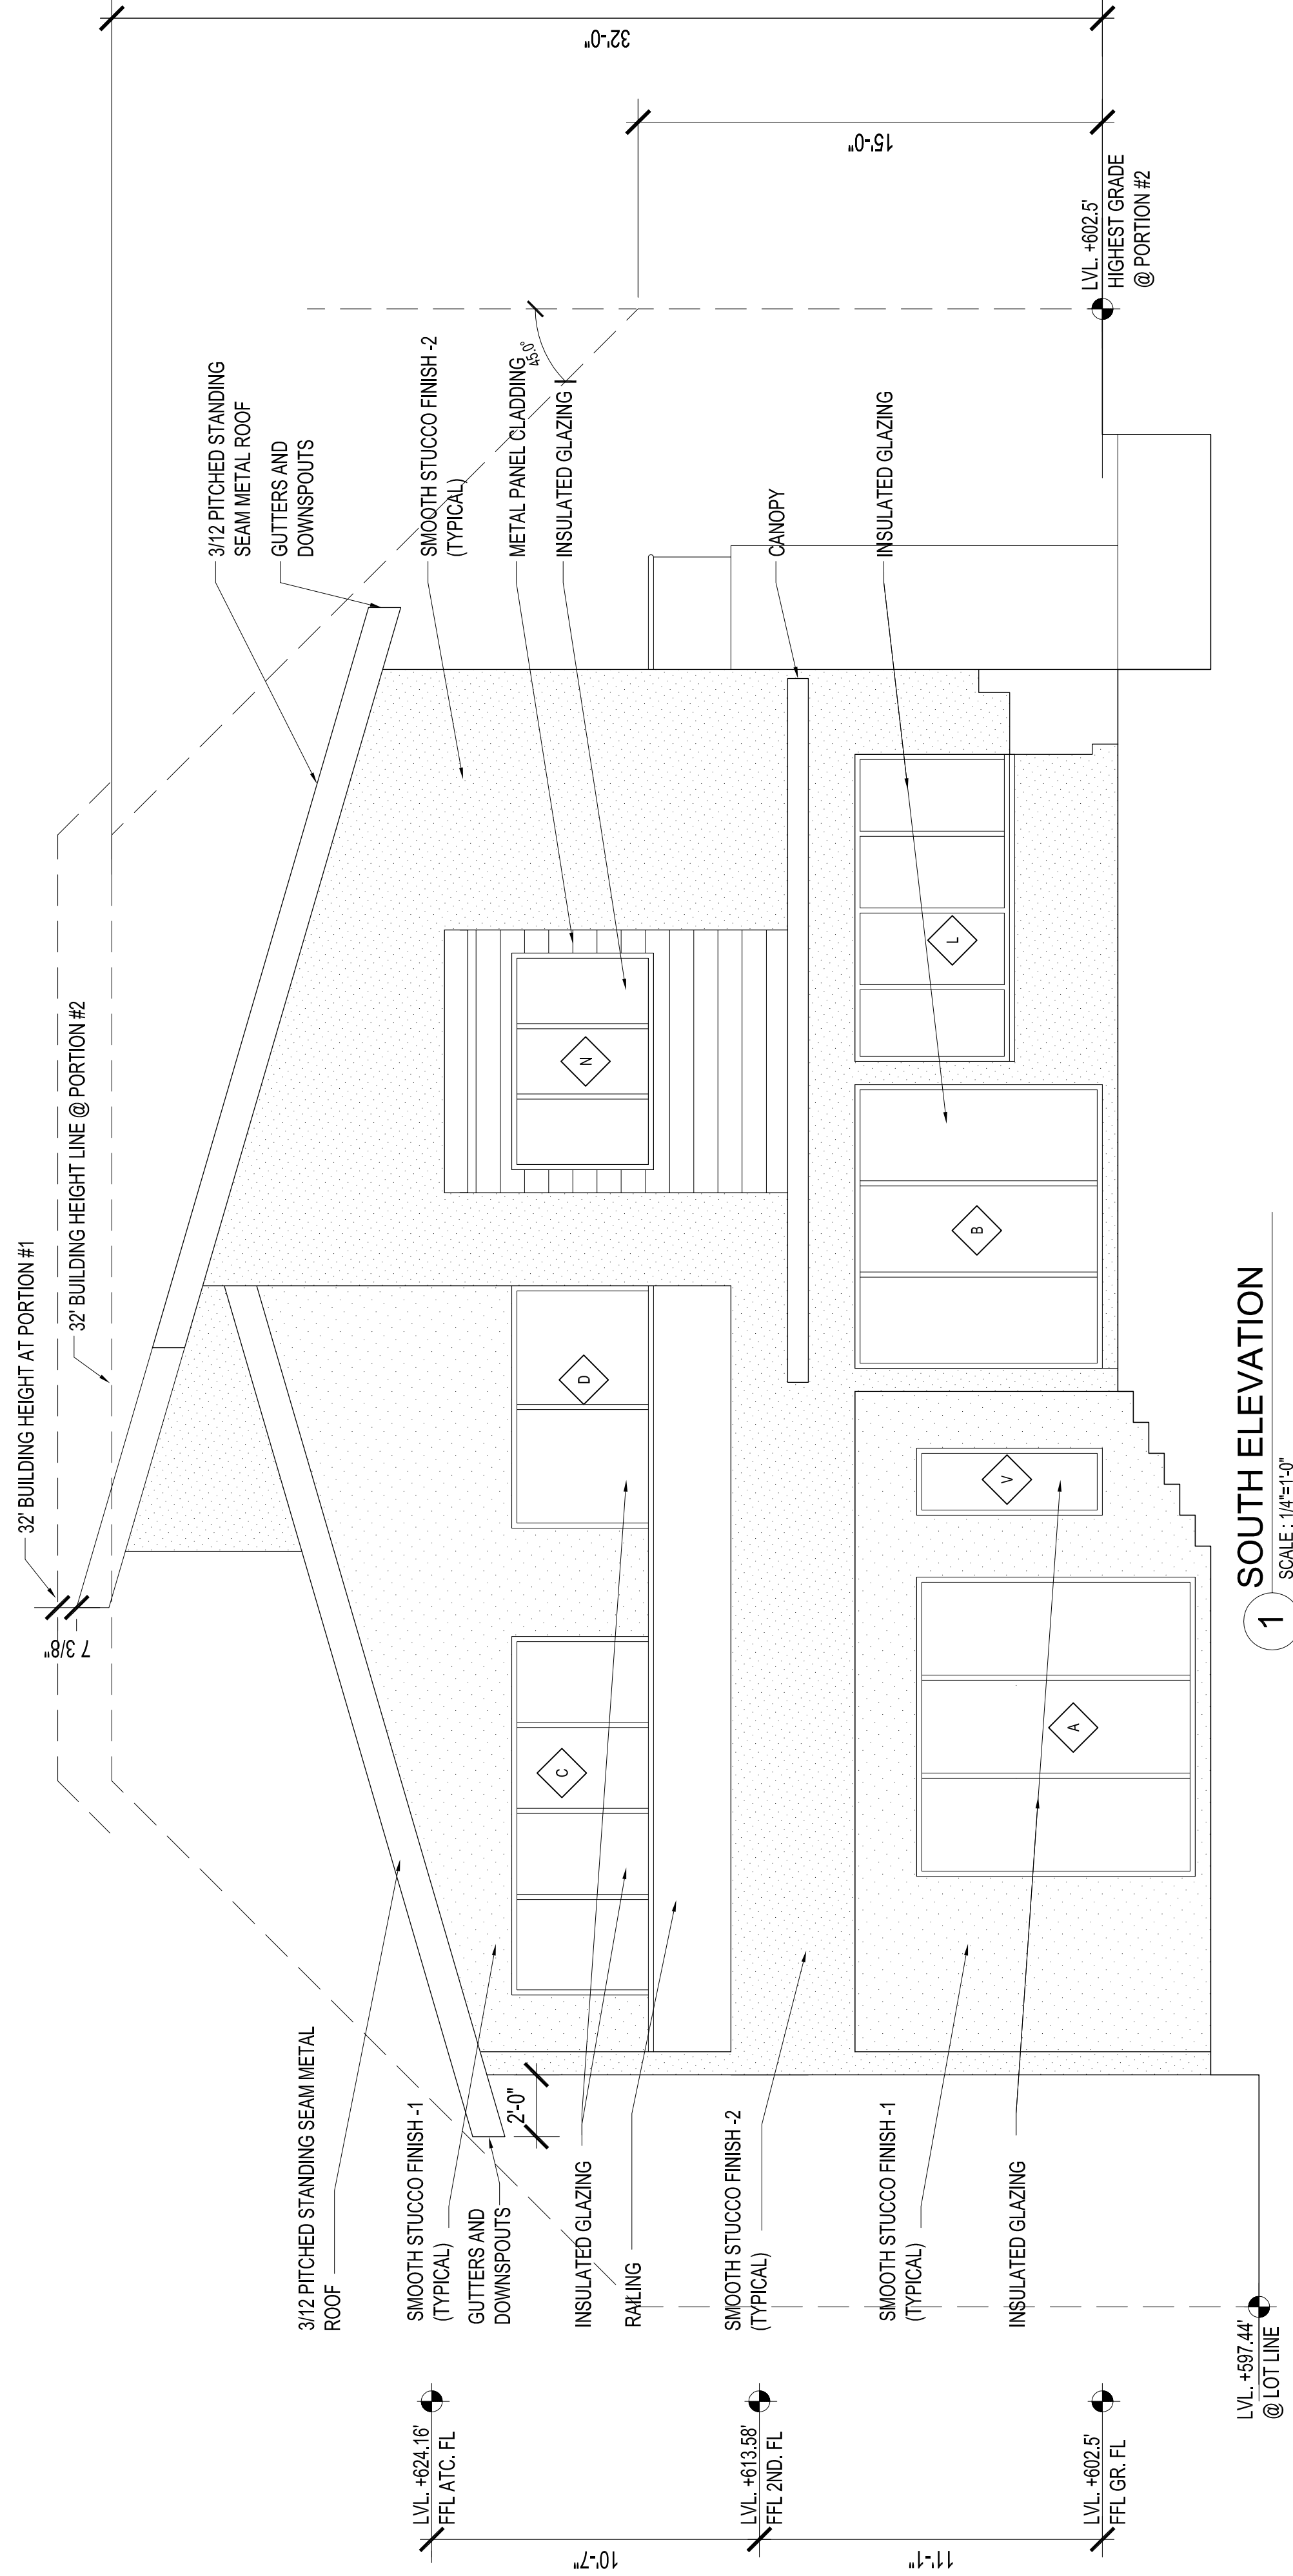

**SOUTH ELEVATION**

SCALE: 1/4"=1'-0"



NAIDU - JAIN RESIDENCE  
W 29TH STREET AUSTIN TEXAS

[illegible]

PROJECT NAME:

NAIDU - JAIN RESIDENCE

SHEET TITLE:

EAST ELEVATION


PROJECT NUMBER:

DATE: \_\_\_\_\_

10-01-2015

SHEET NO.:

# A-201

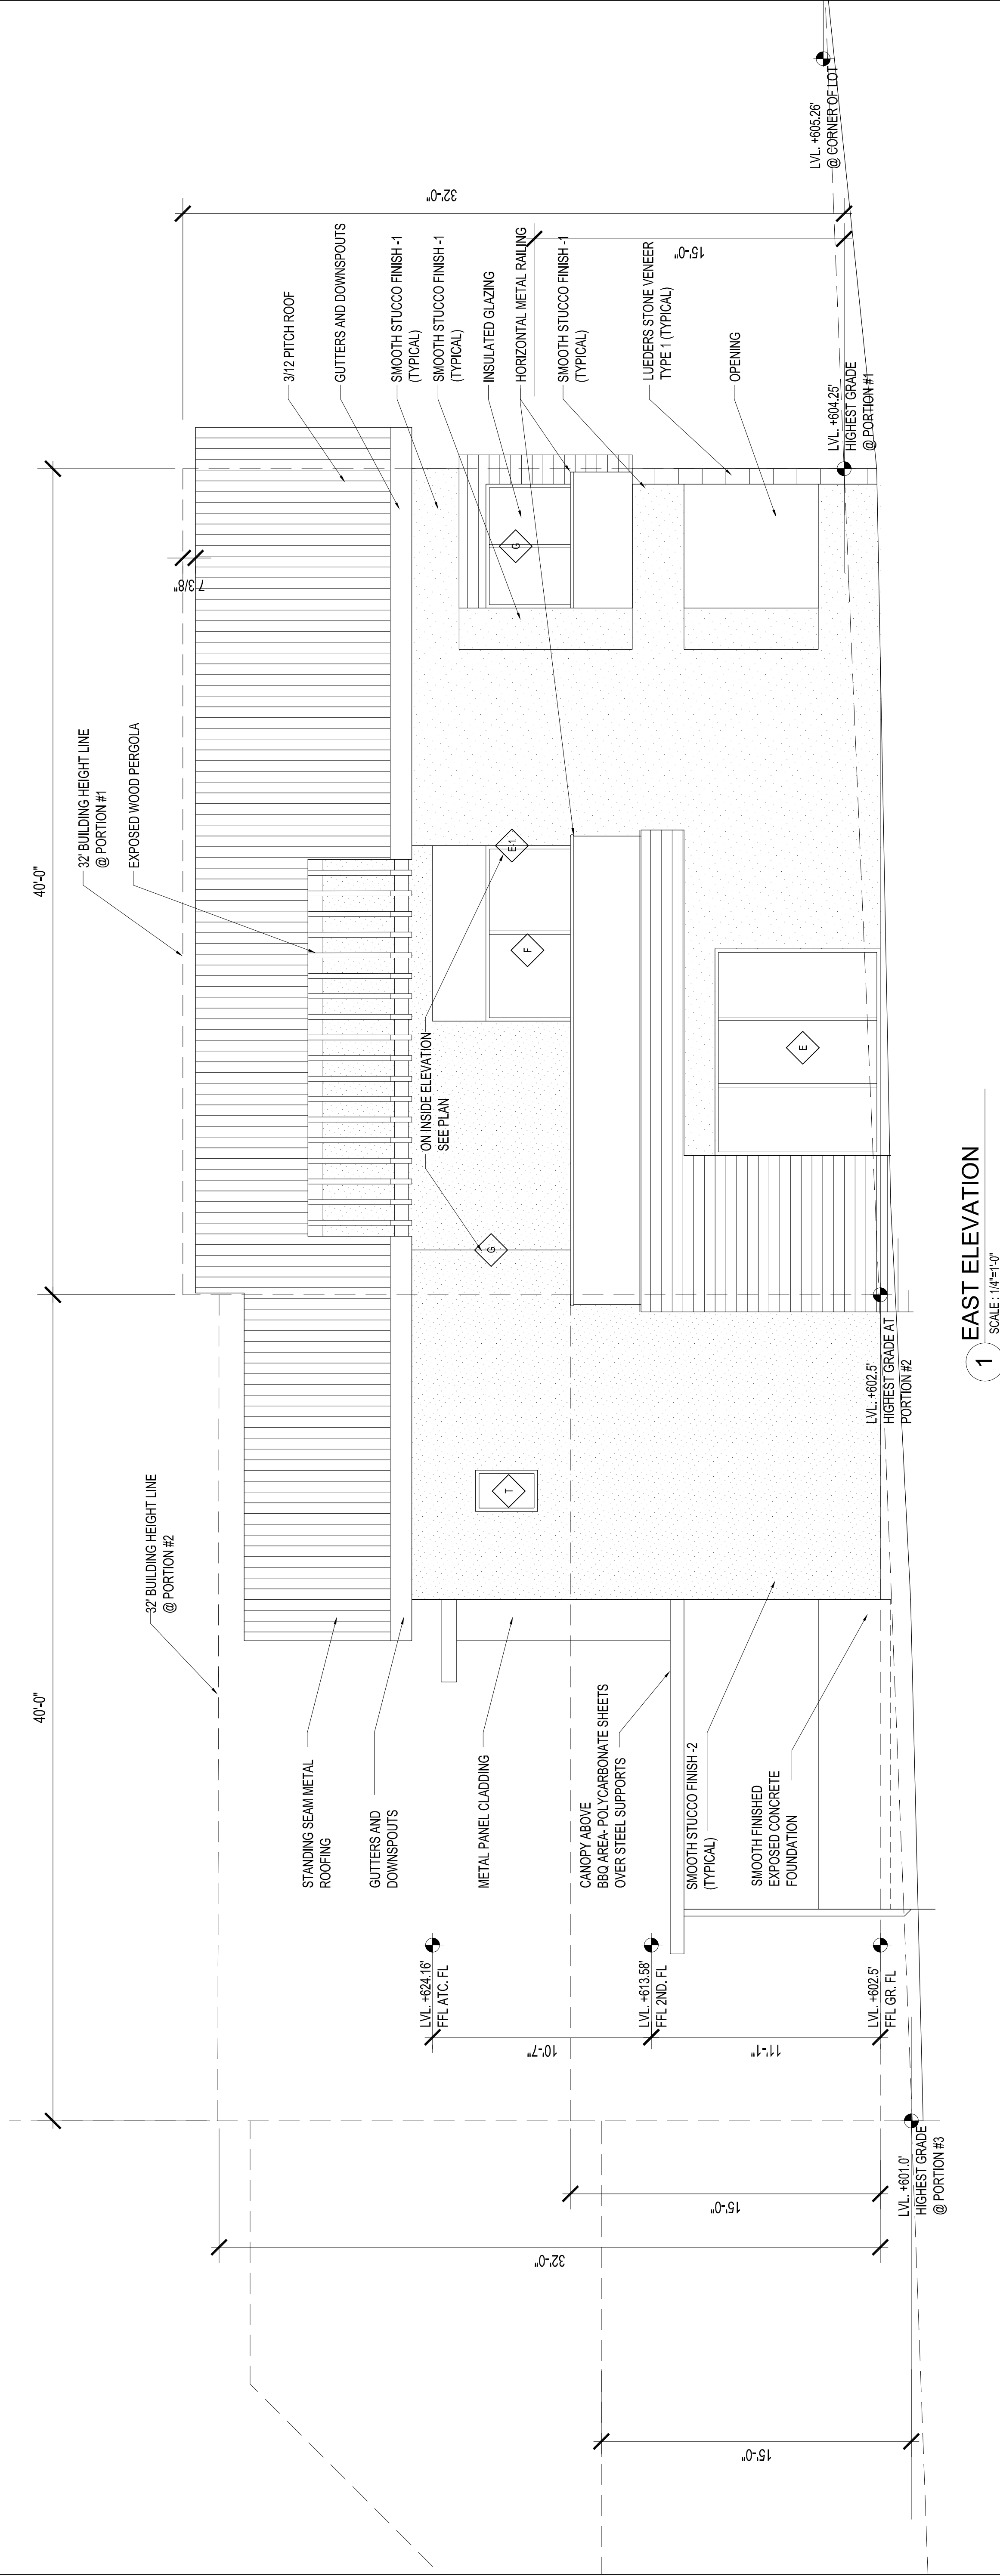

EAST ELEVATION

SCALE: 1/4"=1'-0"



NAIDU - JAIN RESIDENCE  
1705 W 29TH STREET AUSTIN TEXAS

[illegible]

PROJECT NAME:

NAIDU - JAIN RESIDENCE

SHEET TITLE:

WEST ELEVATION


PROJECT NUMBER:

DATE: \_\_\_\_\_

10-01-2015

SHEET NO.:

A-202

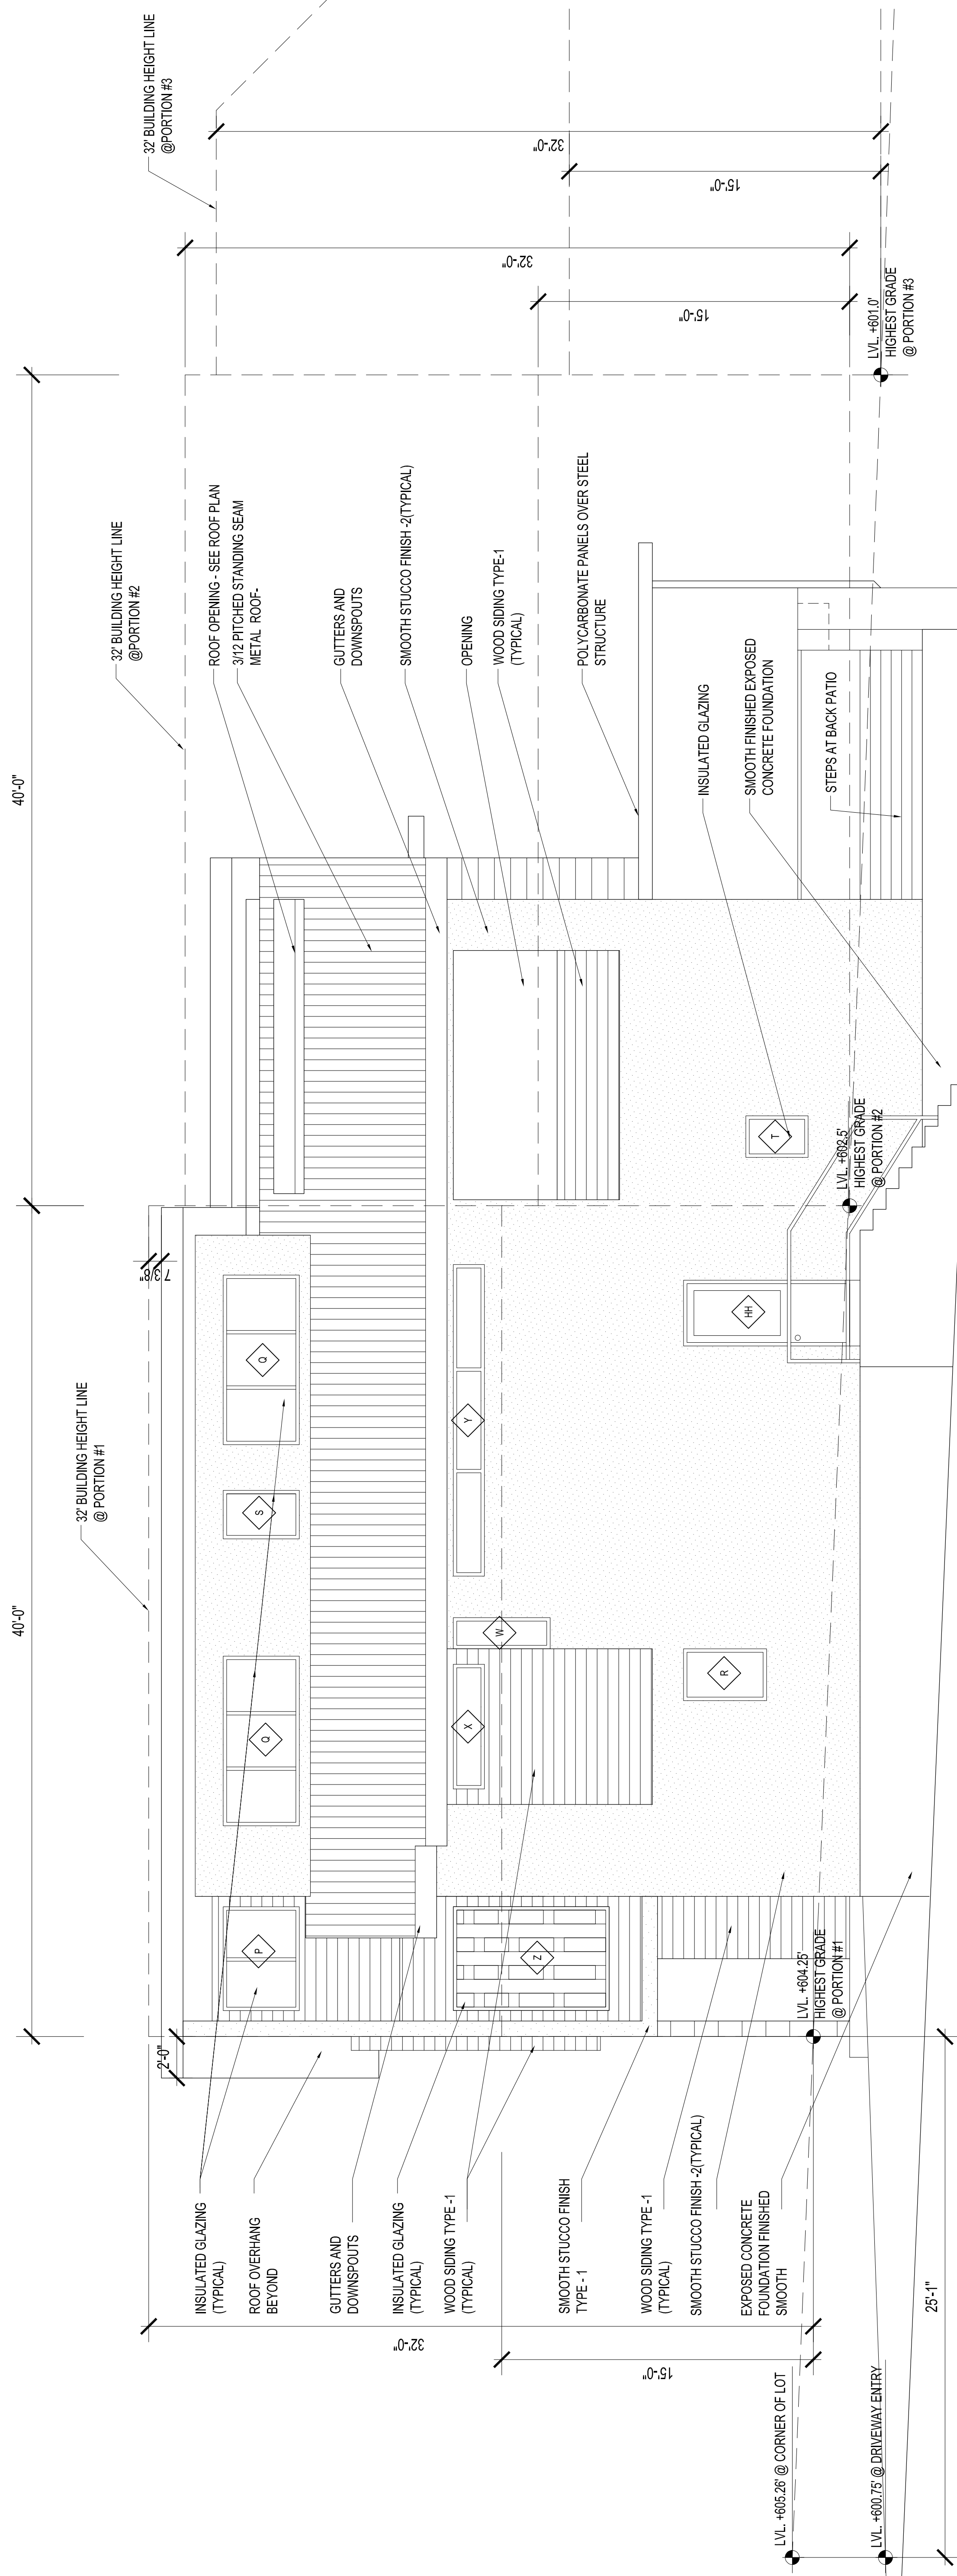

WEST ELEVATION

SCALE: 1/4" = 1'-0"