

PERMIT SET FOR  
REGULATORY  
APPROVAL

COPYRIGHT © 2015 by  
STOUSE DESIGN, L.L.C.

All rights reserved. No part of this work covered by the copyright hereon may be reproduced or used in any form or by any means - graphic, electronic, or mechanical, including photocopying, recording, taping or information storage and retrieval systems - without written permission of the copyright holder.

STOUSEDESIGN  
architecture interiors

1417 Preston Ave  
Austin TX 78703  
512 466 4600

DATE ISSUED: 26 AUGUST 2015



09.17.2015

Stouse Residence  
2606 HARRIS BLVD.  
Austin, TX 78703

date 17 SEPTEMBER 2015

scale AS NOTED


drawing number


# A1.0



Page 2 of 3


## A2.0

 

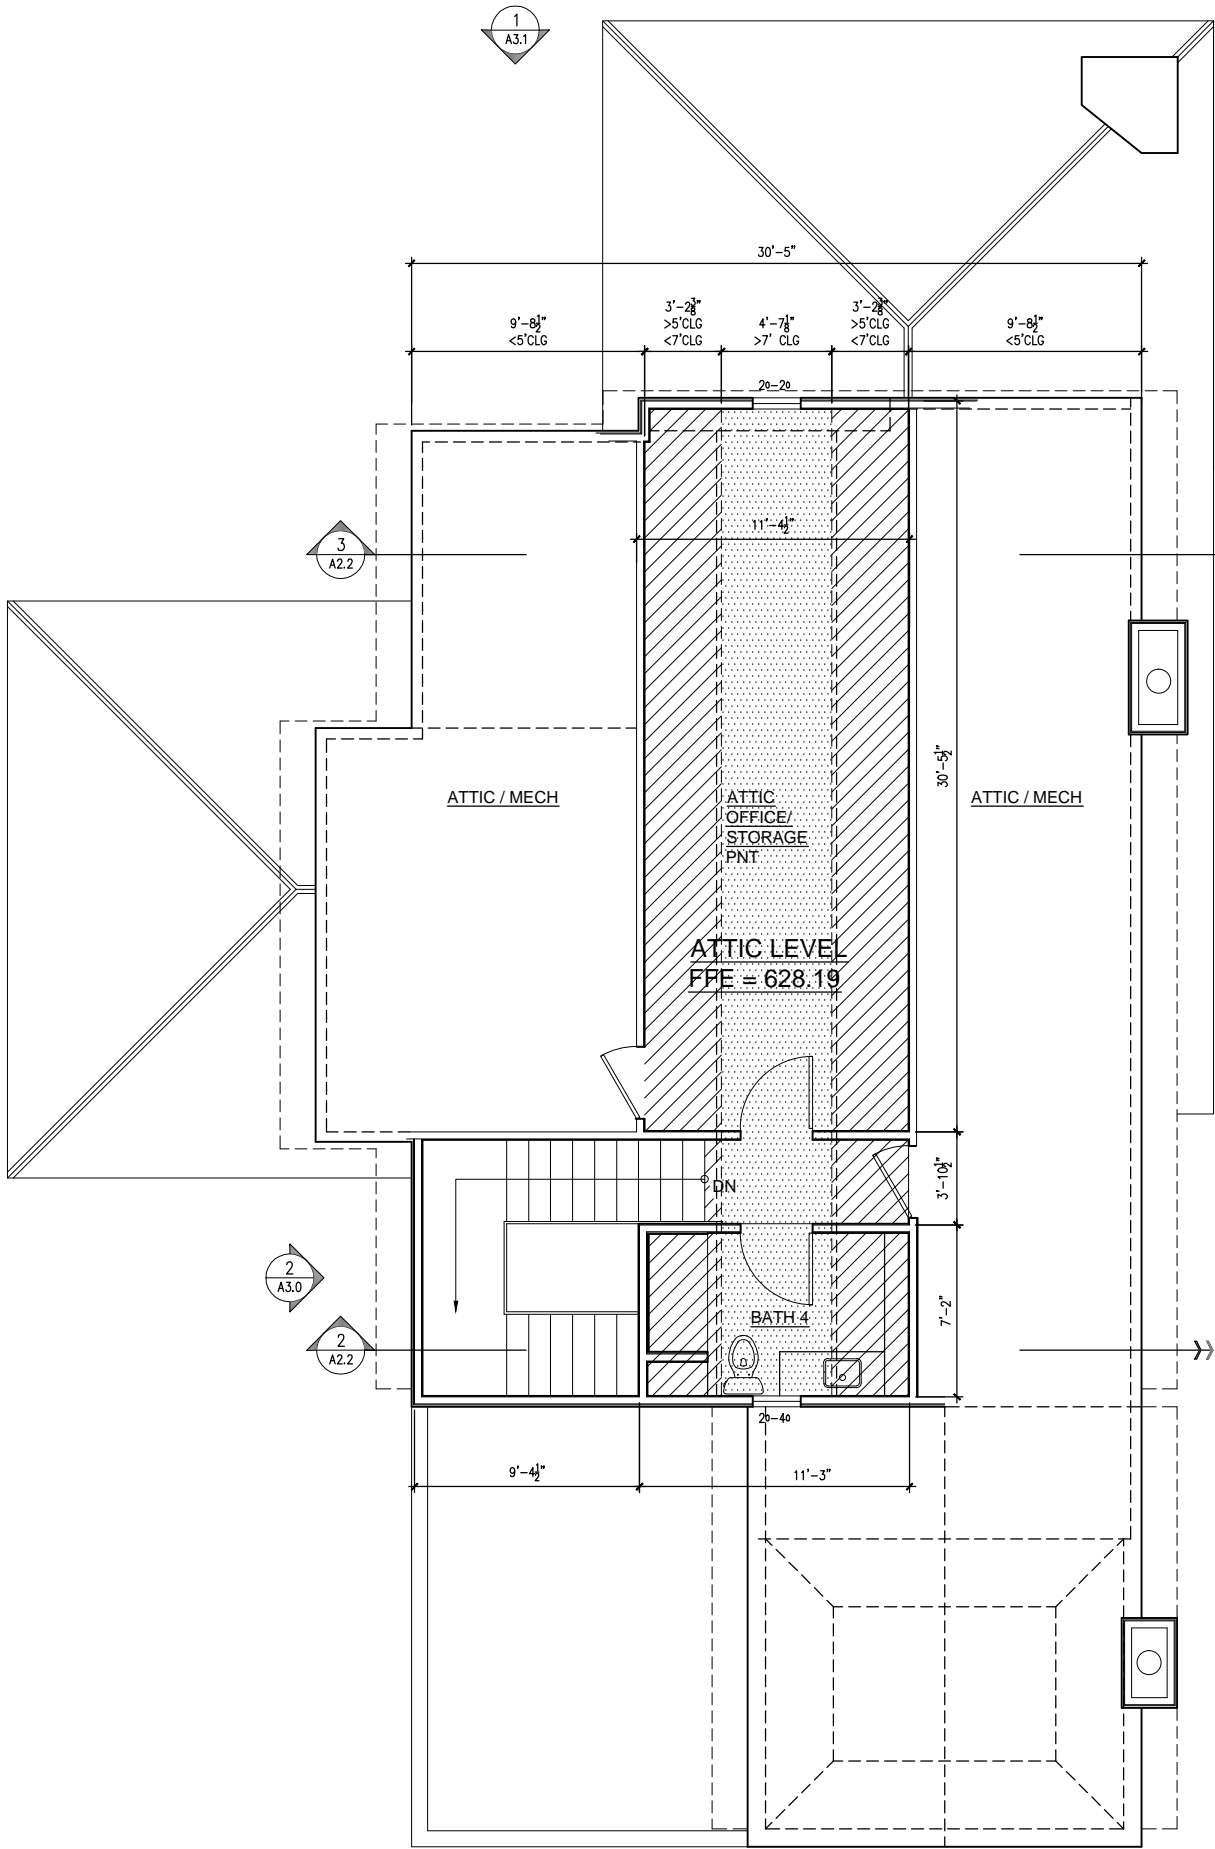


**1 ATTIC LEVEL FLOORPLAN**  
SCALE:  $\frac{1}{4}" = 1'-0"$

WHEN PRINTED HALF SIZE, SCALE  $\frac{1}{8}" = 1'-0"$

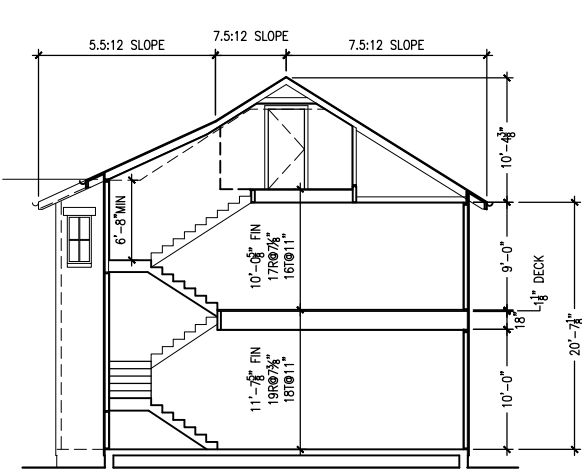


**2 STAIR SECTION DIAGRAM**  
SCALE:  $\frac{1}{8}" = 1'-0"$

WHEN PRINTED HALF SIZE, SCALE  $\frac{1}{16}" = 1'-0"$

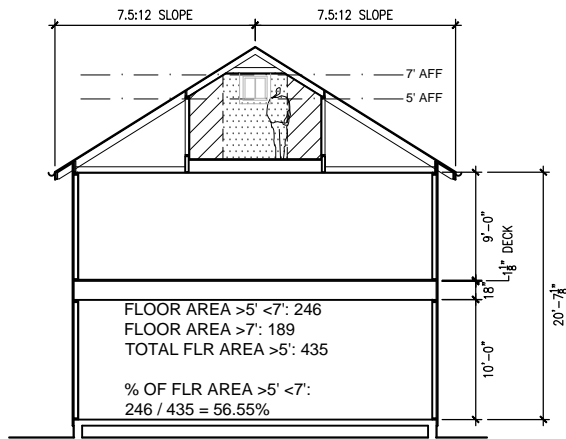

**3 ATTIC EXEMPTION SECTION & CALCS.**  
SCALE:  $\frac{1}{8}" = 1'-0"$

WHEN PRINTED HALF SIZE, SCALE  $\frac{1}{16}" = 1'-0"$

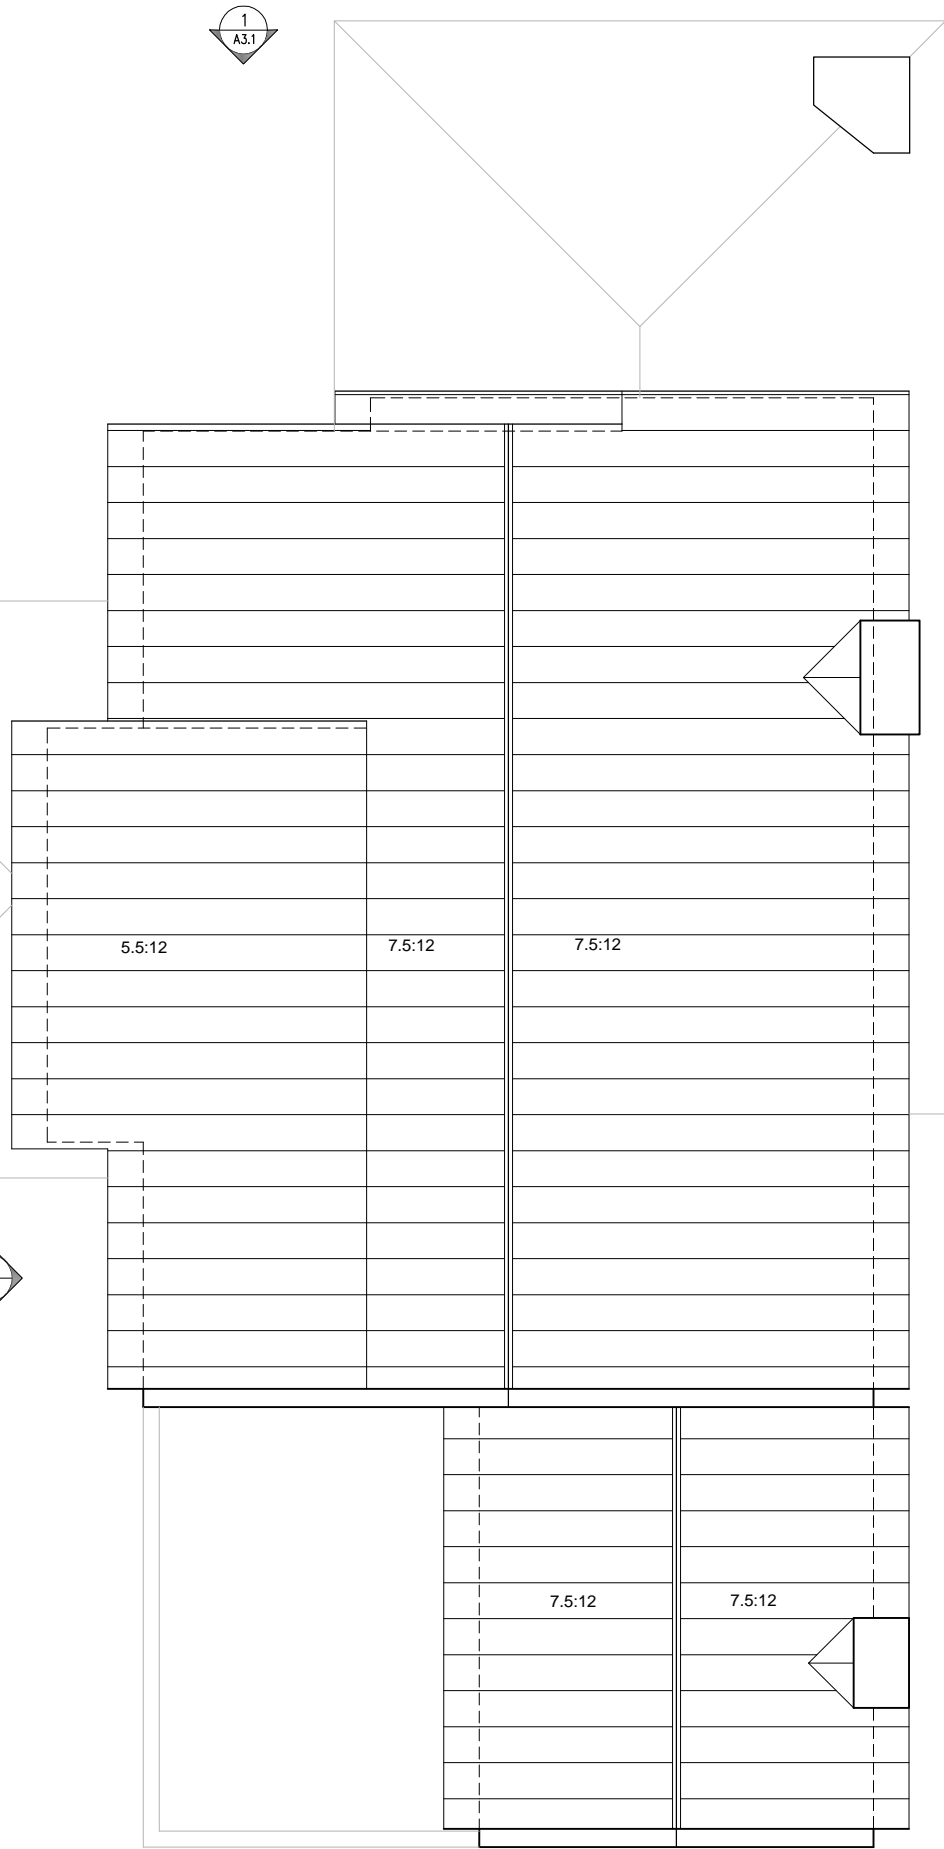

**4 ROOF PLAN**  
SCALE:  $\frac{1}{8}" = 1'-0"$

WHEN PRINTED HALF SIZE, SCALE  $\frac{1}{8}" = 1'-0"$

PERMIT SET FOR  
REGULATORY  
APPROVAL

COPYRIGHT © 2015 by  
STOUSE DESIGN, L.L.C.  
All rights reserved. No part of this work covered  
by the copyright hereon may be reproduced or  
used in any form or by any means - graphic,  
electronic, or mechanical, including photocopying,  
recording, taping or information storage and  
retrieval systems - without written permission of  
the copyright holder.

STOUSEDESIGN  
interiors  
architecture

1417 Preston Ave  
Austin TX 78703  
512.466.4600

DATE ISSUED: 26 AUGUST 2015



09.17.2015




Stouse Residence  
2606 HARRIS BLVD.  
Austin, TX 78703

date: 17 SEPTEMBER 2015

scale: AS NOTED

drawing number

A2.2

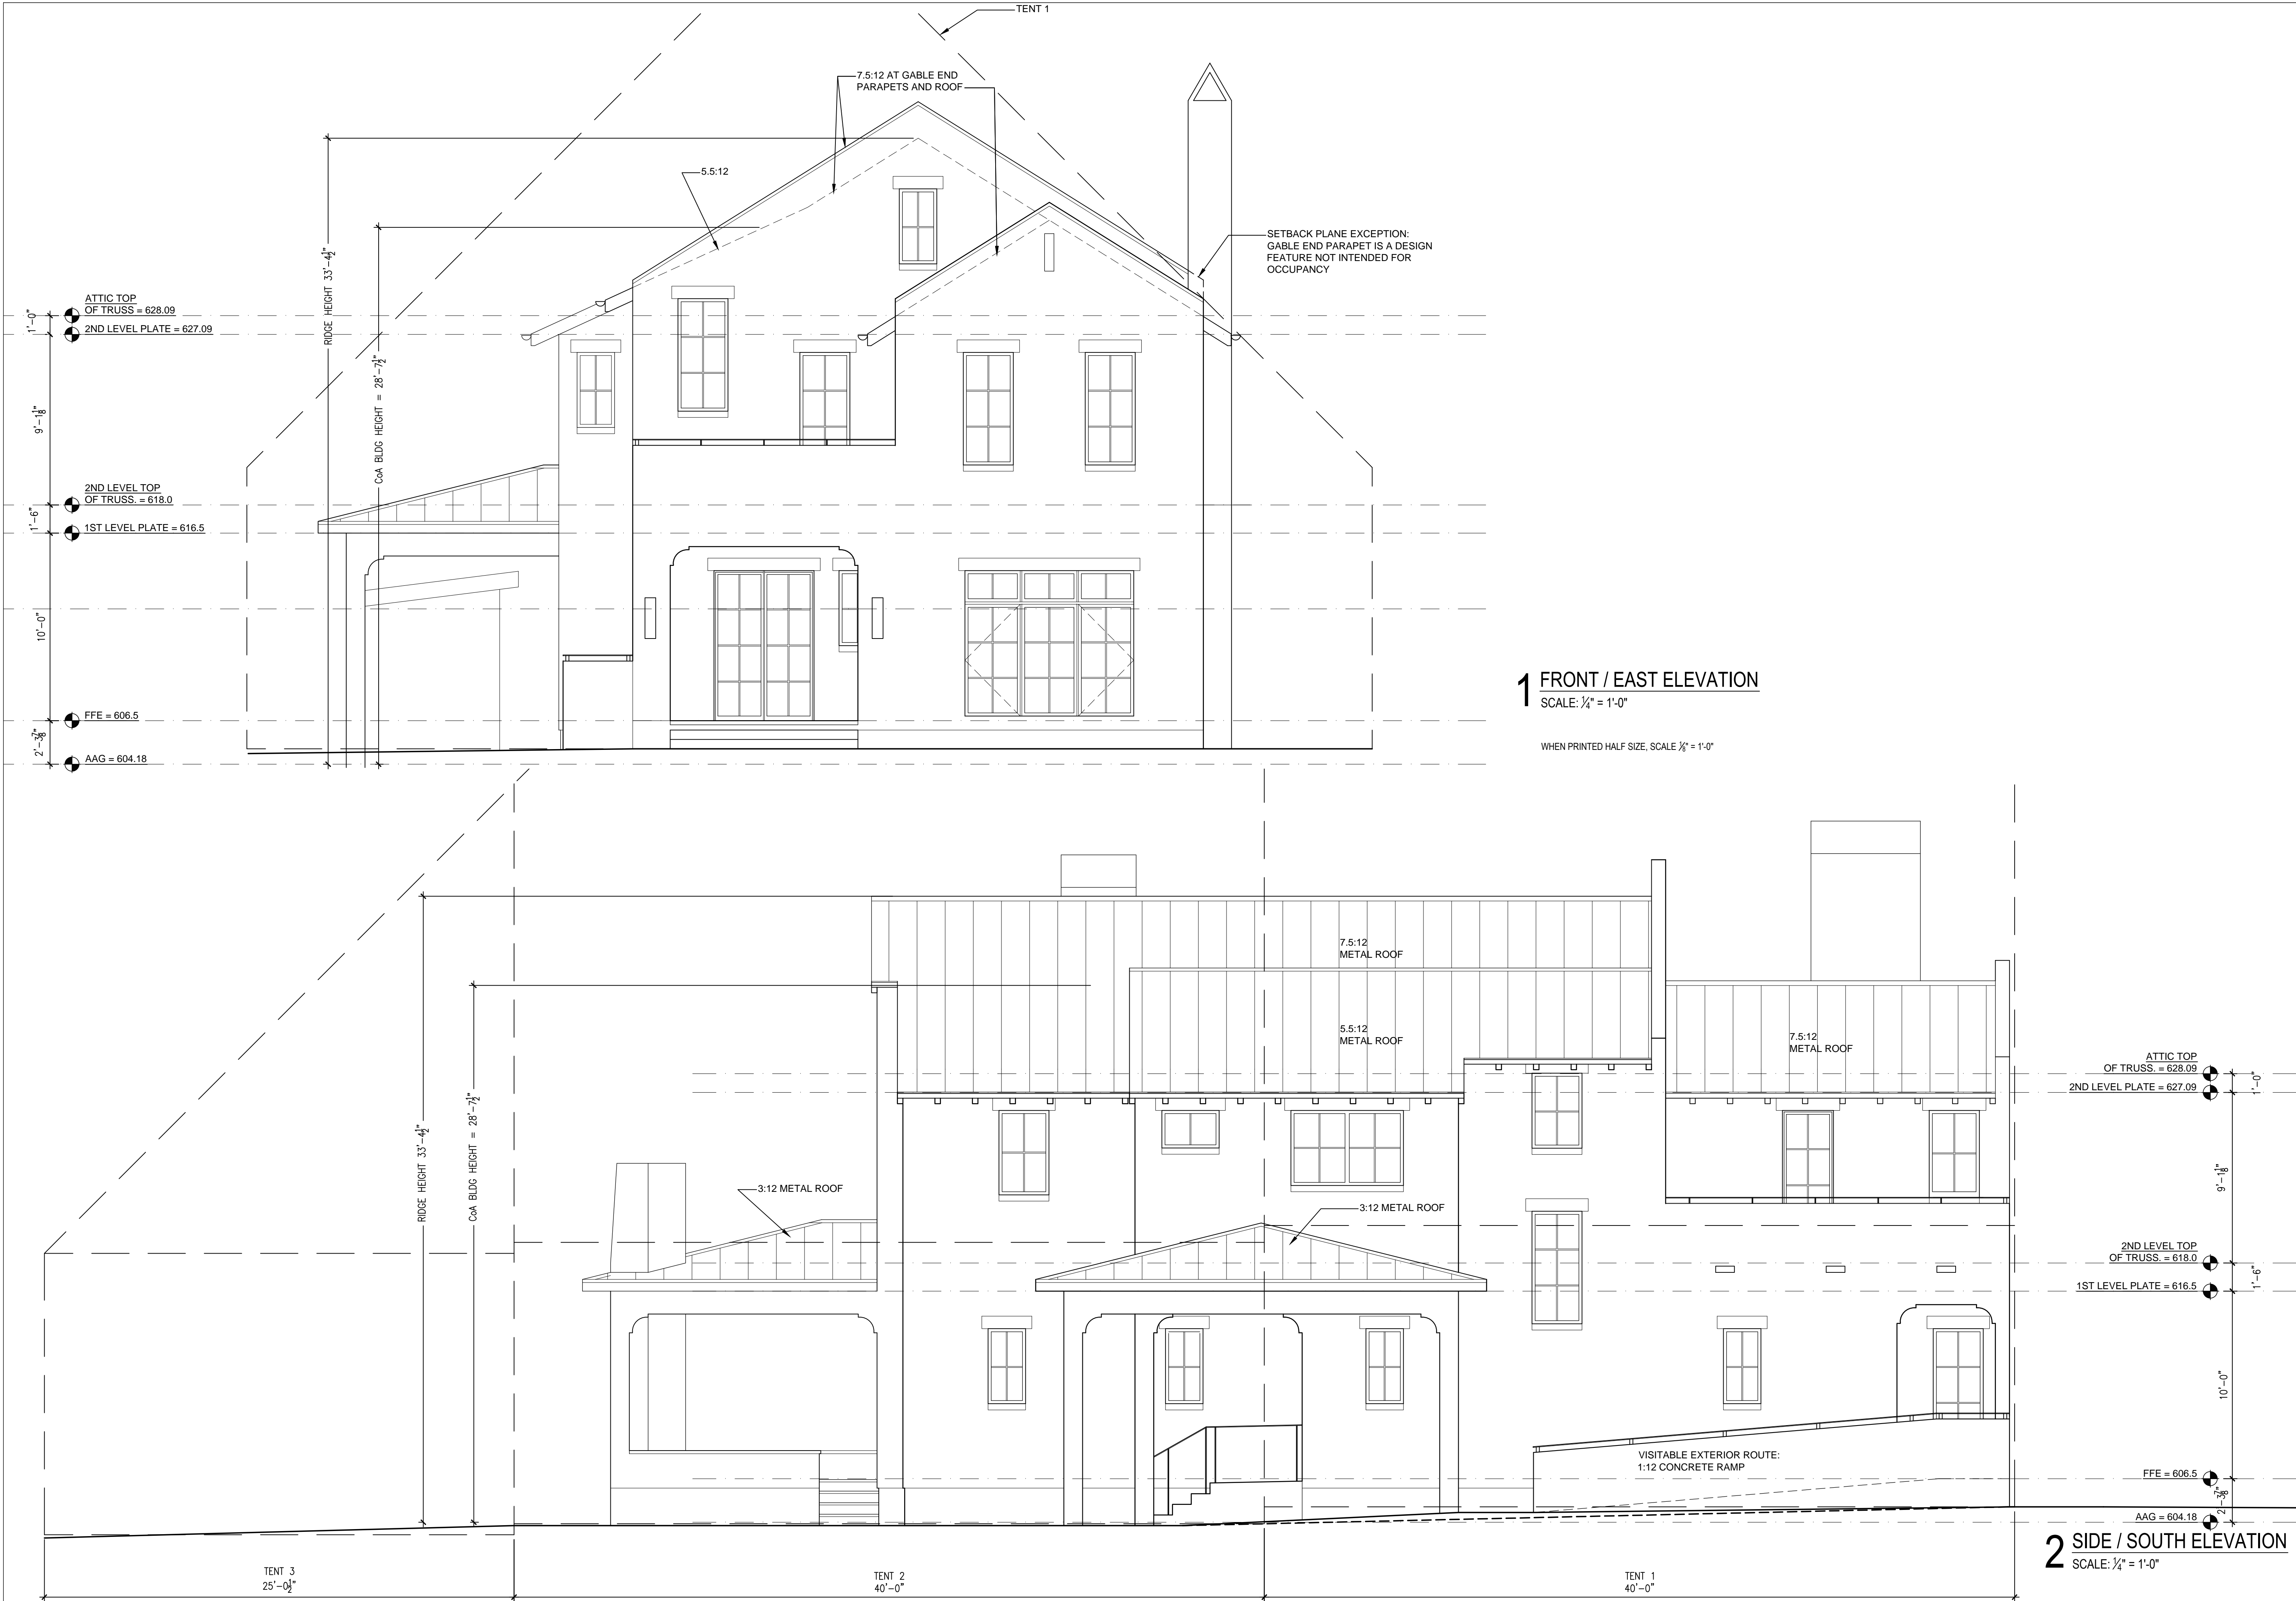

PRICING SET  
NOT FOR  
REGULATORY  
APPROVAL

COPYRIGHT © 2015 by  
STOUSE DESIGN, L.L.C.  
All rights reserved. No part of this work covered  
by the copyright hereon may be reproduced or  
used in any form or by any means – graphic,  
electronic, or mechanical, including photocopying,  
recording, taping or information storage and  
retrieval systems – without written permission of  
the copyright holder.

STOUSEDESIGN  
interiors  
architecture

1417 Preston Ave  
Austin TX 78703  
512.466.4600

DATE ISSUED: 29 SEPT 2015

Stouse Residence  
2606 HARRIS BLVD.  
Austin, TX 78703

date 29 SEPTEMBER 2015  
scale AS NOTED


drawing number

A3.0



**1 REAR / WEST ELEVATION**  
SCALE:  $\frac{1}{4}" = 1'-0"$

WHEN PRINTED HALF SIZE, SCALE  $\frac{1}{8}" = 1'-0"$

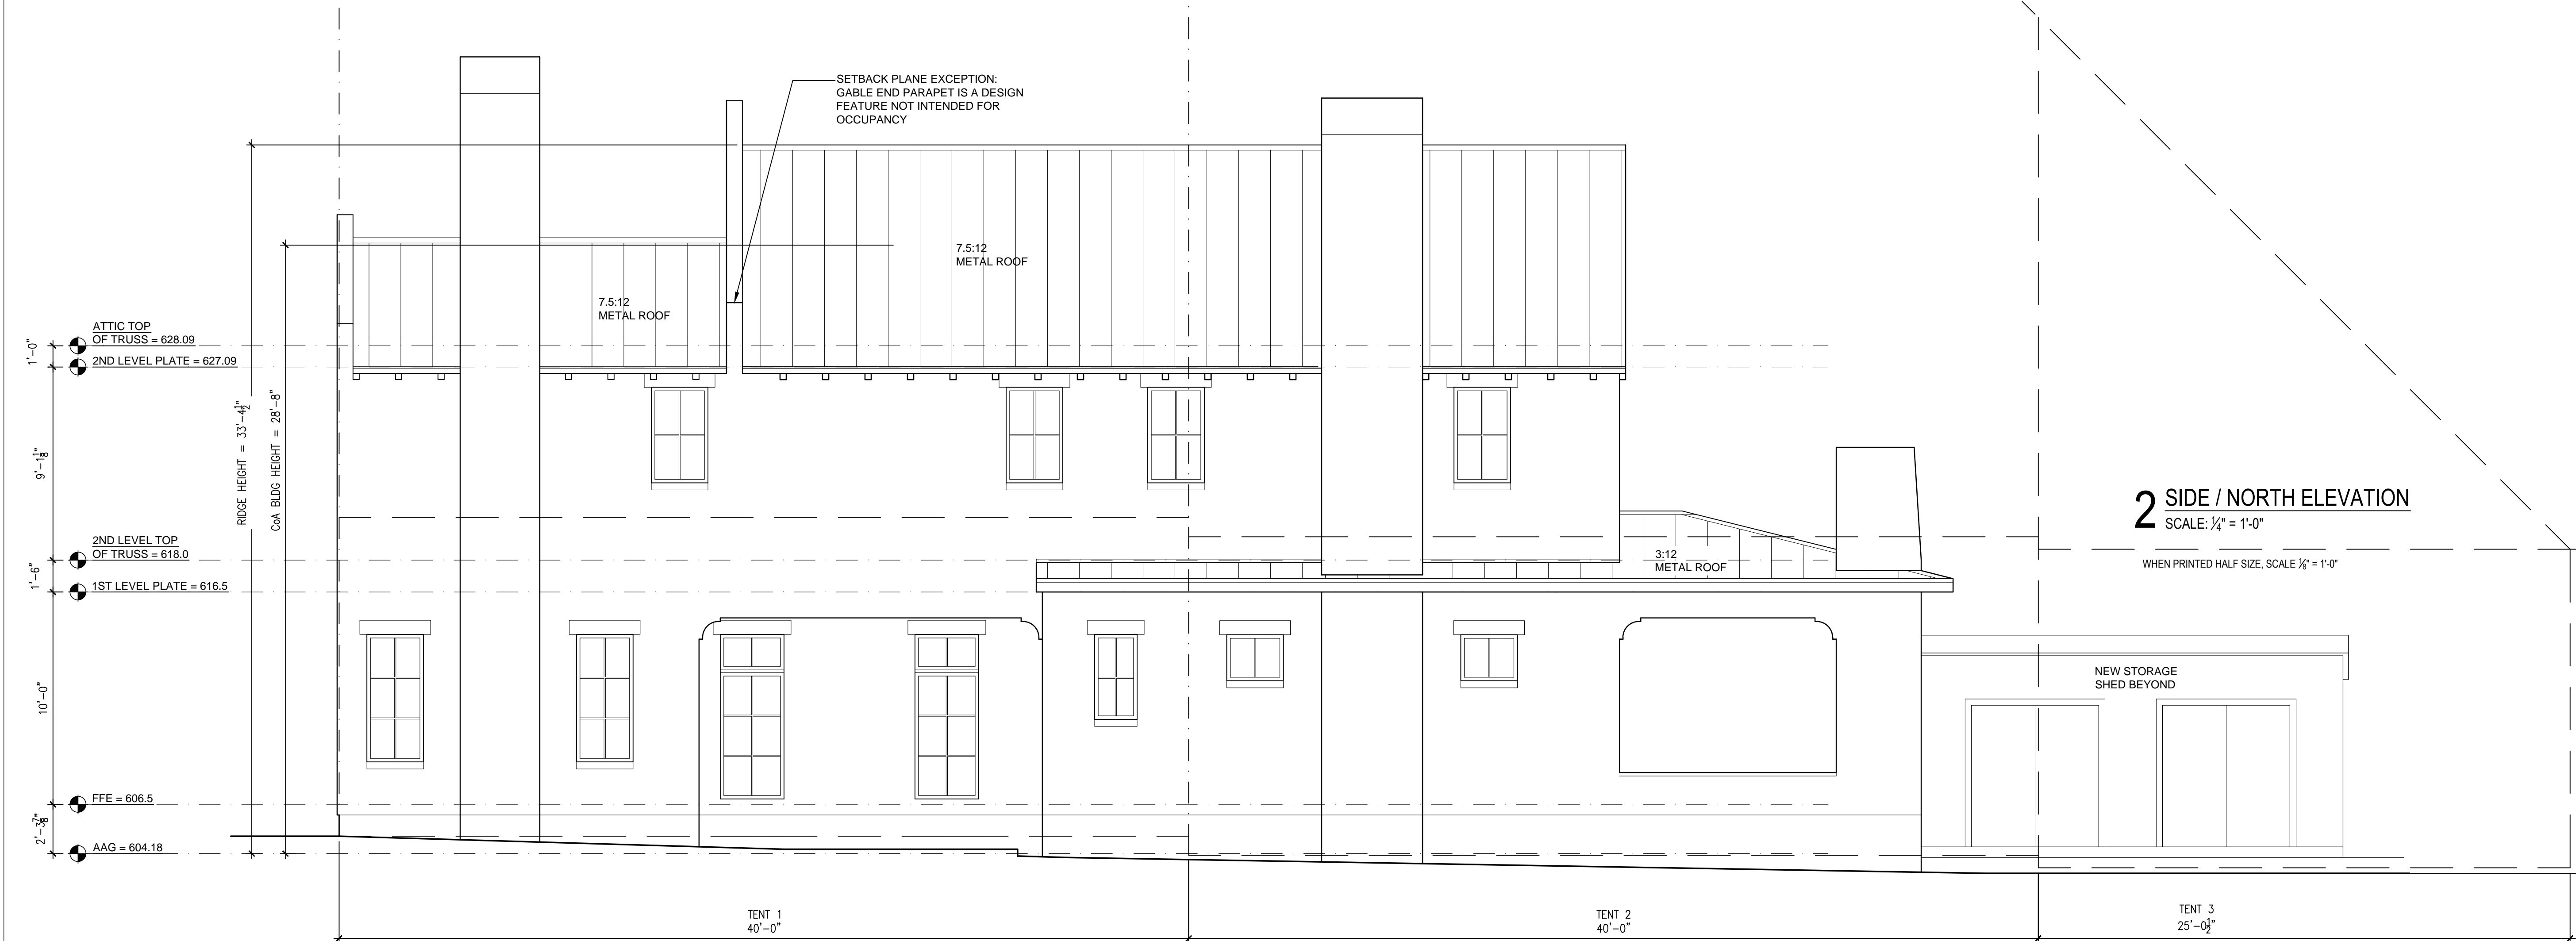

**2 SIDE / NORTH ELEVATION**  
SCALE:  $\frac{1}{4}" = 1'-0"$

WHEN PRINTED HALF SIZE, SCALE  $\frac{1}{8}" = 1'-0"$

PRICING SET  
NOT FOR  
REGULATORY  
APPROVAL

COPYRIGHT © 2015 by  
STOUSE DESIGN, L.L.C.  
All rights reserved. No part of this work covered  
by the copyright hereon may be reproduced or  
used in any form or by any means – graphic,  
electronic, or mechanical, including photocopying,  
recording, taping or information storage and  
retrieval systems – without written permission of  
the copyright holder.

**STOUSEDESIGN**  
interiors  
architecture

1417 Preston Ave  
Austin TX 78703  
512.466.4600

DATE ISSUED: 29 SEPT 2015

Stouse Residence  
2606 HARRIS BLVD.  
Austin, TX 78703

date 29 SEPTEMBER 2015  
scale AS NOTED

drawing number

**A3.1**