



3 CIRCLE PATTERN SPACING

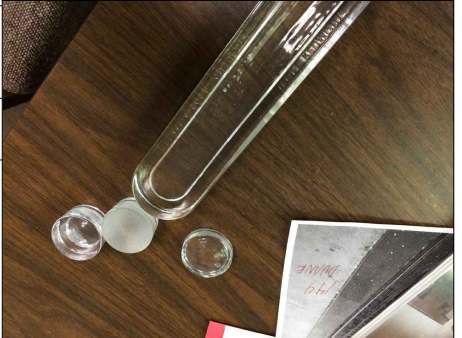

2 DETAIL

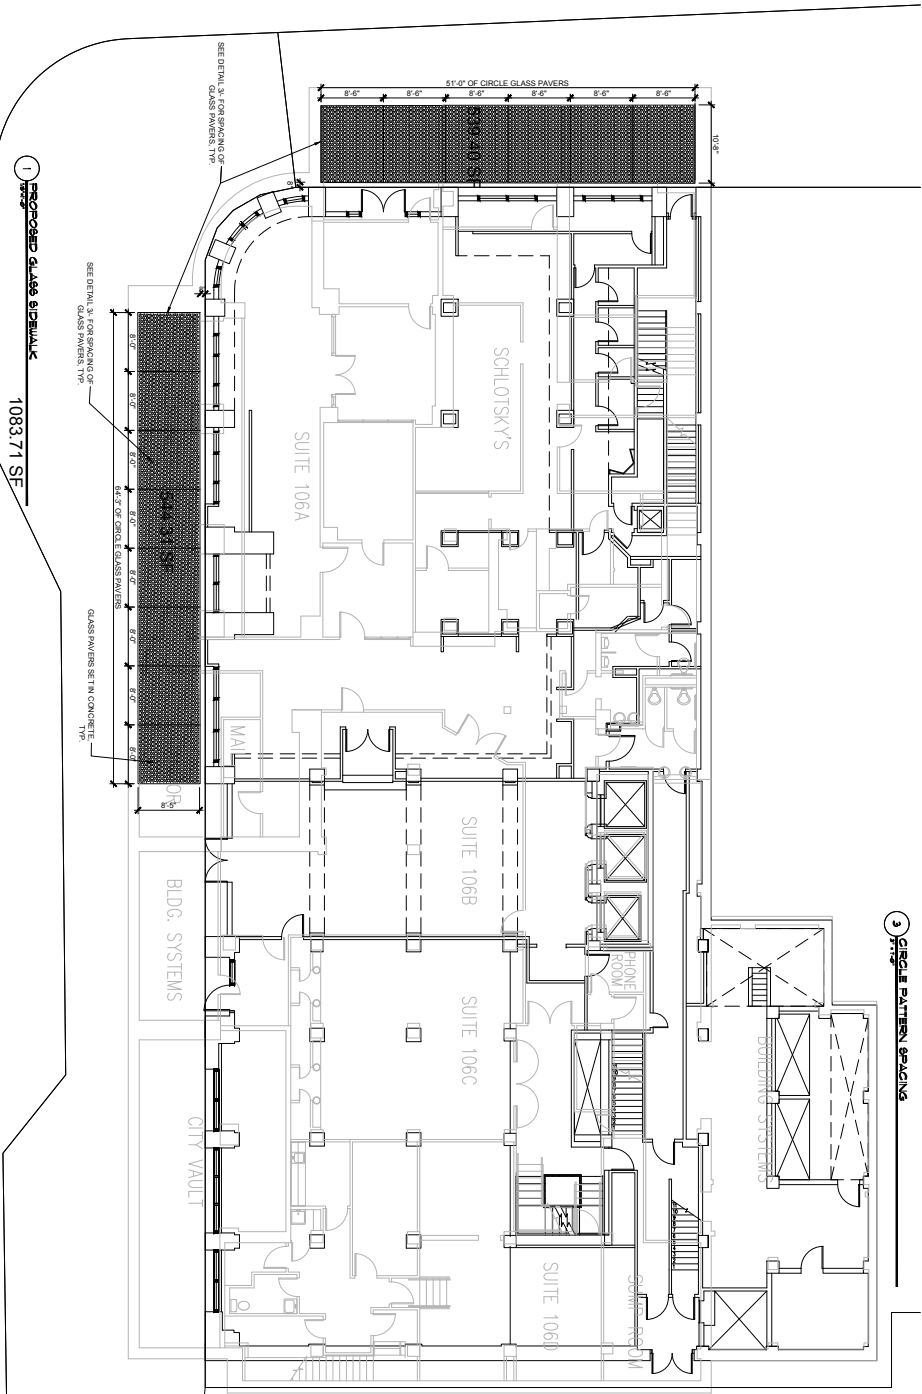

1 PROPOSED GLASS SIDEWALK 1083.71 SF

1 Floor Plan
Scale: 1/8" = 1'-0"

REVISIONS

DATE: 02-01-2018

DRAWN: MLD

CHECKED: RM

NOTES:
1. ALL WORK SHALL BE IN ACCORDANCE WITH THE LATEST EDITIONS OF THE INTERNATIONAL BUILDING CODE (IBC) AND THE INTERNATIONAL PLUMBING CODE (IPC).
2. ALL MATERIALS SHALL BE OF THE HIGHEST QUALITY AND SHALL BE SUBMITTED FOR APPROVAL PRIOR TO INSTALLATION.
3. ALL WORK SHALL BE COMPLETED WITHIN THE SPECIFIED TIME FRAME.
4. ALL WORK SHALL BE DONE IN ACCORDANCE WITH THE LATEST EDITIONS OF THE INTERNATIONAL BUILDING CODE (IBC) AND THE INTERNATIONAL PLUMBING CODE (IPC).
5. ALL WORK SHALL BE COMPLETED WITHIN THE SPECIFIED TIME FRAME.

LM.HOLDER III, F.A.I.A.
ARCHITECTS PLANNERS ENERGY CONSULTANTS
WWW.LHOLDERS.COM
4202 SPICEWOOD SPRINGS RD, SUITE 214
AUSTIN, TEXAS 78759 512-345-8817

LITTLEFIELD BUILDING
GLASS SIDEWALK
601 CONGRESS AVE.
AUSTIN TX 78701

NOT FOR
REGULATORY
APPROVAL
PERMITTING OR
CONSTRUCTION
FOR BIDDING
PURPOSES ONLY
14 MARCH 8, 2018 1008 214

DATE: 02-01-2018
DRAWN: MLD
CHECKED: RM

PROPOSED
SIDEWALK

A.I.O.