



PROPOSED CRESTING WILL RELATE TO DESIGN ELEMENTS FOUND ON THE HISTORIC HOME AT GREEN PASTURES

Balustrade



Enlarged detail at cresting




Design concept for cresting



Exterior upper porch



Fireplace

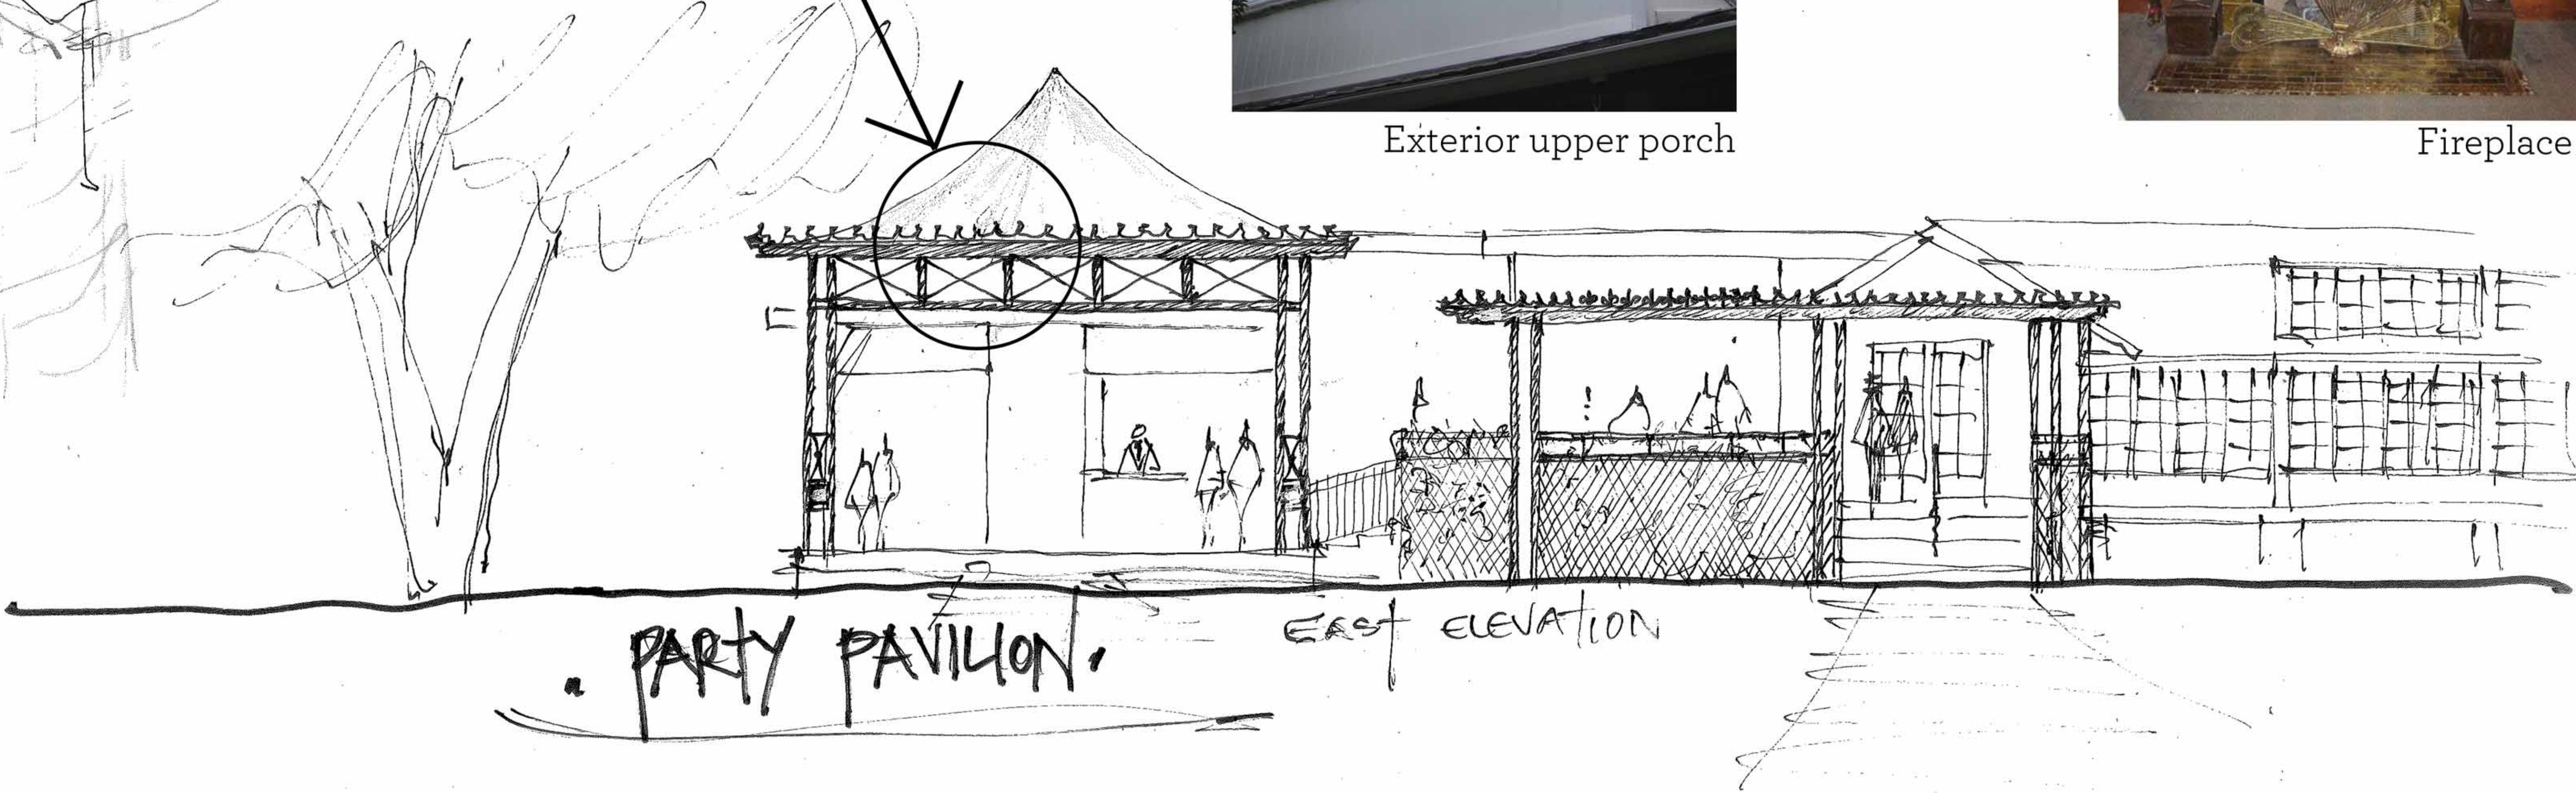

Architects
Clayton & Little

1001 East 8th Street
Austin, Texas 78702
512 477 1727
www.claytonandlittle.com

PRELIMINARY
NOT FOR CONSTRUCTION

This drawing was prepared under the supervision of Paul Clayton. It is not to be used for regulatory approval, permitting, or construction purposes.

FIELD INSPECTION REQUIRED

Prior to performing any bidding, new construction, and/or repairs, general contractor shall visit the site, inspect all existing conditions, and report any discrepancies to the architect.

Green Pastures

811 W. Live Oak St.
Austin, TX 78704

PHASE 1

DATE ISSUED FOR
12.10.15 Supplemental information for HLC

COPYRIGHT © 2015
Clayton & Little Architects
PROJECT NUMBER: 1530



Cast iron detailing



Trellis



Cresting



Treillage



Green Pastures ca. 1895: Source -Austin History Center

Victorian Examples - Green Houses, Cresting & Trellises

Architects
Clayton&Little

1001 East 8th Street
Austin, Texas 78702
512.477.1727

www.claytonandlittle.com

PRELIMINARY
NOT FOR CONSTRUCTION

This drawing was prepared under
the supervision of Paul Clayton
It is not to be used for regulatory
approval, permitting, or
construction purposes.

FIELD INSPECTION REQUIRED

Prior to performing any bidding,
new construction, and/or repairs,
general contractor shall visit the
site, inspect all existing
conditions, and report any
discrepancies to the architect.

Green Pastures

811 W. Live Oak St.
Austin, TX 78704

PHASE 1

DATE ISSUED FOR
12.10.15 Supplemental information
for HLC

COPYRIGHT © 2015
Clayton & Little Architects

PROJECT NUMBER: 1530




SOUTH ELEVATION - EXISTING
SCALE: 1/8" = 1'-0"



SOUTH ELEVATION - PROPOSED
SCALE: 1/8" = 1'-0"



EAST ELEVATION - EXISTING
SCALE: 1/8" = 1'-0"

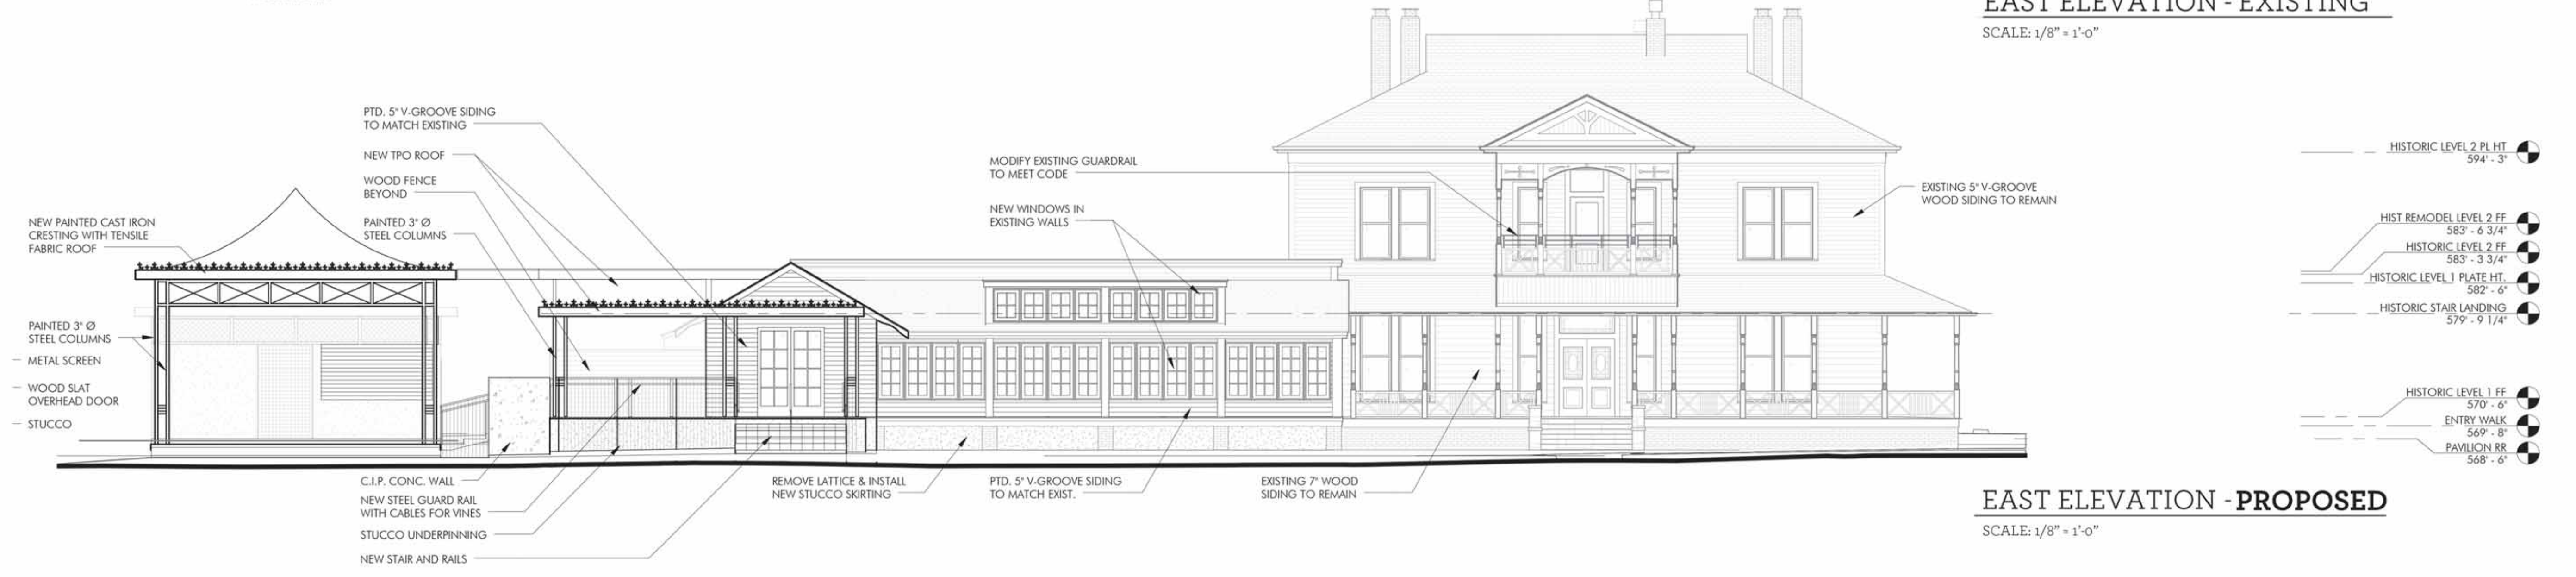

EAST ELEVATION - PROPOSED
SCALE: 1/8" = 1'-0"

Architects
Clayton&Little

1001 East 8th Street
Austin, Texas 78702
512.477.1727

www.claytonandlittle.com

PRELIMINARY
NOT FOR CONSTRUCTION

This drawing was prepared under the supervision of Paul Clayton. It is not to be used for regulatory approval, permitting, or construction purposes.

FIELD INSPECTION REQUIRED

Prior to performing any bidding, new construction, and/or repairs, general contractor shall visit the site, inspect all existing conditions, and report any discrepancies to the architect.

Green Pastures

811 W. Live Oak St.
Austin, TX 78704

PHASE 1

DATE	ISSUED FOR
12.10.15	Supplemental information for HLC

COPYRIGHT © 2015
Clayton & Little Architects

PROJECT NUMBER: 1530