



**ALTERNATE FRONT ELEVATION**  
SCALE: 3/32" = 1'-0"

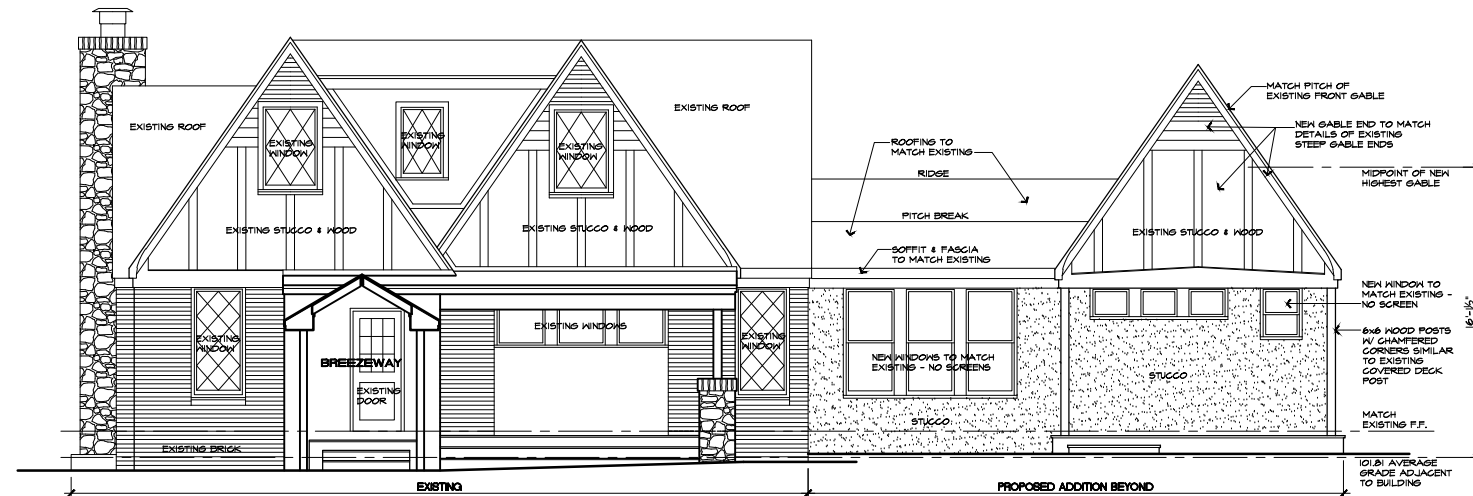


**ALTERNATE REAR ELEVATION**  
SCALE: 3/32" = 1'-0"

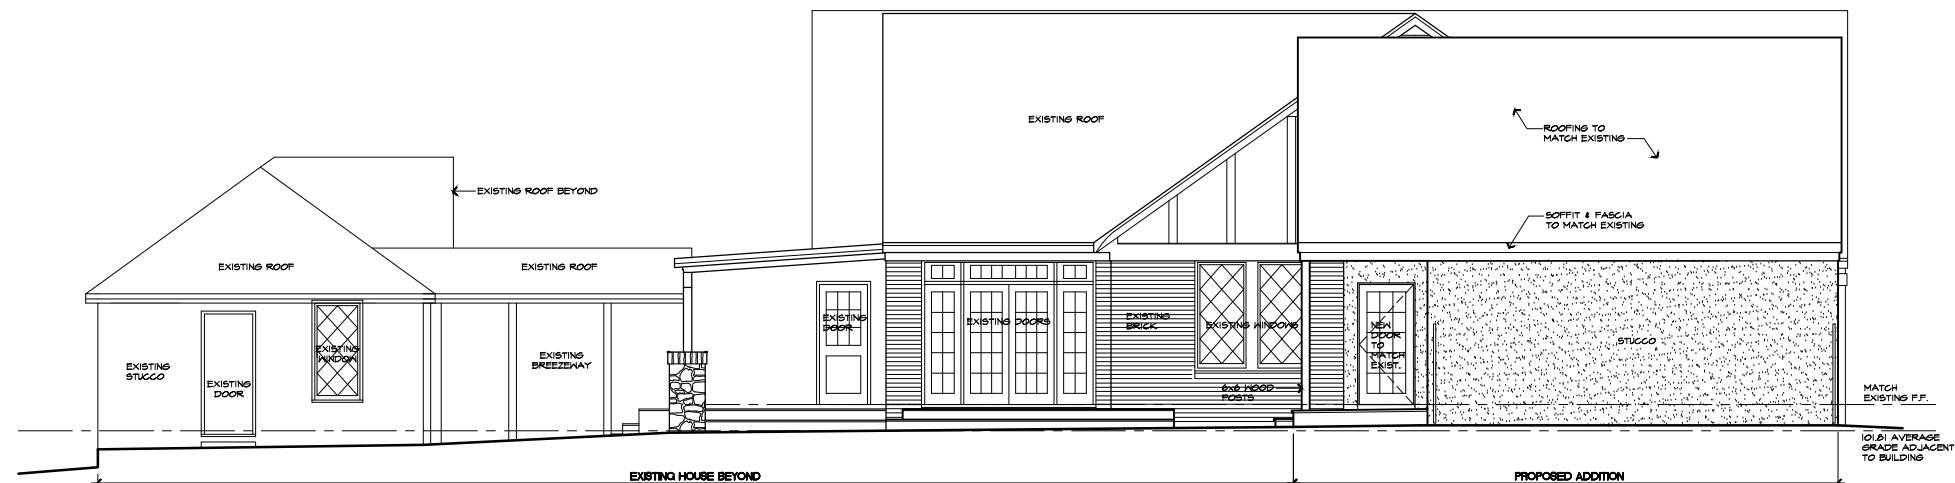

**ALTERNATE LEFT SIDE ELEVATION**  
SCALE: 3/32" = 1'-0"

HIGHEST GRADE ADJACENT TO BUILDING = 102.20  
LOWEST GRADE ADJACENT TO BUILDING = 101.42  
AVERAGE GRADE ADJACENT TO BUILDING = 101.81  
PEAK OF HIGHEST ROOF ELEVATION = 125.29

**ALTERNATE  
STUCCO ELEVATIONS**

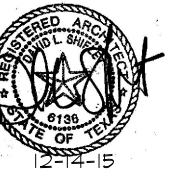

**JACKSON REMODEL & ADDITION**  
2418 Jarratt Avenue  
Austin, Texas

DRAWN BY:  
SM  
DATE:  
12-14-15  
REVISED:  
2-19-16

A-4

**SHIFLET GROUP**  
a r c h i t e c t s  
100 Westlake Drive Austin, Texas 78746  
info@sgaustin.com 512.328.2955