


1000 West 6th Street Suite 500

Austin, Texas / 8/03
t. 512 469 5950
www.markdomstudio.com

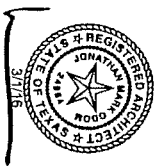

IF THIS DOCUMENT IS NOT SIGNED, SEALED,
AND DATED, IT MAY NOT BE USED FOR
REGULATORY APPROVAL, PERMIT, OR
CONSTRUCTION.

© MARK ODOM STUDIO, INC 2016

[illegible]

AREA SUMMARY

[illegible]

SHEET INDEX	
GENERAL	
G100	COVER SHEET
ARCHITECTURAL	
A100	COVER SHEET
A101	CODE ANALYSIS - GENERAL
A102	SAFE SAFETY PLANS
A103	ACCESSIBILITY REQUIREMENTS - MAIN HOUSING A17
A104	ACCESSIBILITY REQUIREMENTS - MAIN HOUSING A17 (CONT.)
A105	ACCESSIBILITY REQUIREMENTS - SEC. A117.1-2004
A106	ACCESSIBILITY REQUIREMENTS - SEC. A117.1-2004 (CONT.)
A107	ACCESSIBILITY REQUIREMENTS - SEC. A117.1-2004 (CONT.)
A108	ARCHITECTURAL NOTES
A109	ASSEMBLY TYPES - WALL
A110	ASSEMBLY TYPES - FLOOR/CORNER
A111	DR. TYPES/SCHEMATIC
A112	DR. TYPES/SCHEMATIC
**ENFIELD
MULTIFAMILY**

1715 ENFIELD ROAD, AUSTIN, TEXAS 78703

PROJECT NUMBER:	2015.007
ISSUED SETS	DATE
SITE PLAN PERMIT	03/07/15
PERMIT SET	03/01/16

KEY PLAN

SHEET TITLE(S)
COVER SHEET

GO.00



IF THIS DOCUMENT IS NOT SIGNED, SEALED,
AND DATED, IT MAY NOT BE USED FOR
REGULATORY APPROVAL, PERMIT, OR
CONSTRUCTION.
© MARK ODUM STUDIO, INC. 2016


**ENFIELD
MULTIFAMILY**
1715 ENFIELD ROAD, AUSTIN, TEXAS 78703

PROJECT NUMBER:	2015.007
ISSUED SETS	DATE
SITE PLAN PERMIT	03/07/15
PERMIT SET	03/01/16


KEY PLAN

SHEET TITLES)
LIFE SAFETY PLANS


A0.02

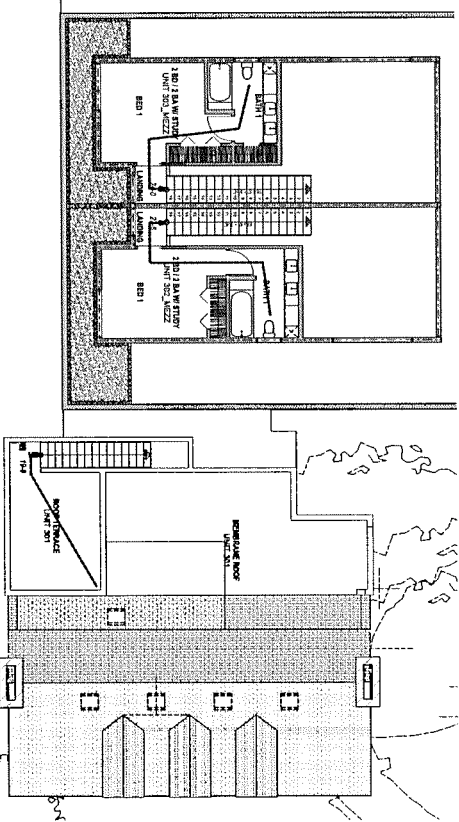


LIFE SAFETY PLAN - 3rd FLOOR MEZZ / ROOF TERRACE C3

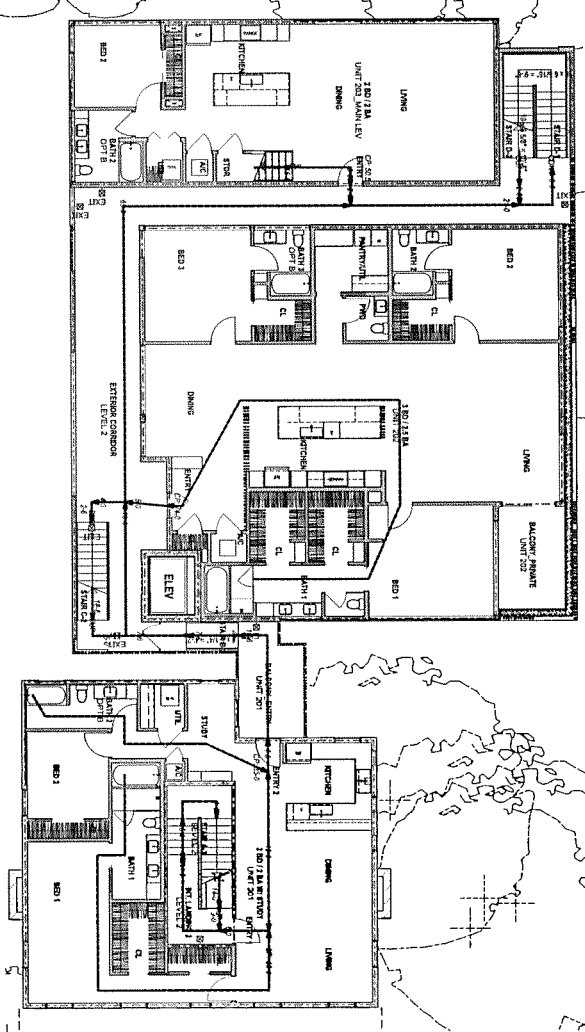

LIFE SAFETY PLAN - 2nd FLOOR B3

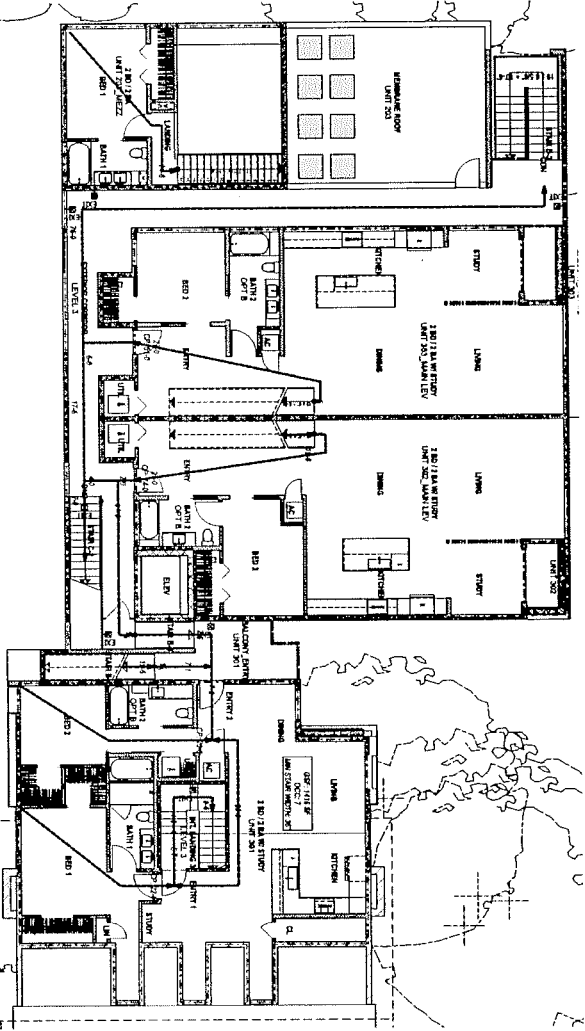


LIFE SAFETY PLAN - 2nd FLOOR MEZZ / 3rd FLOOR B1

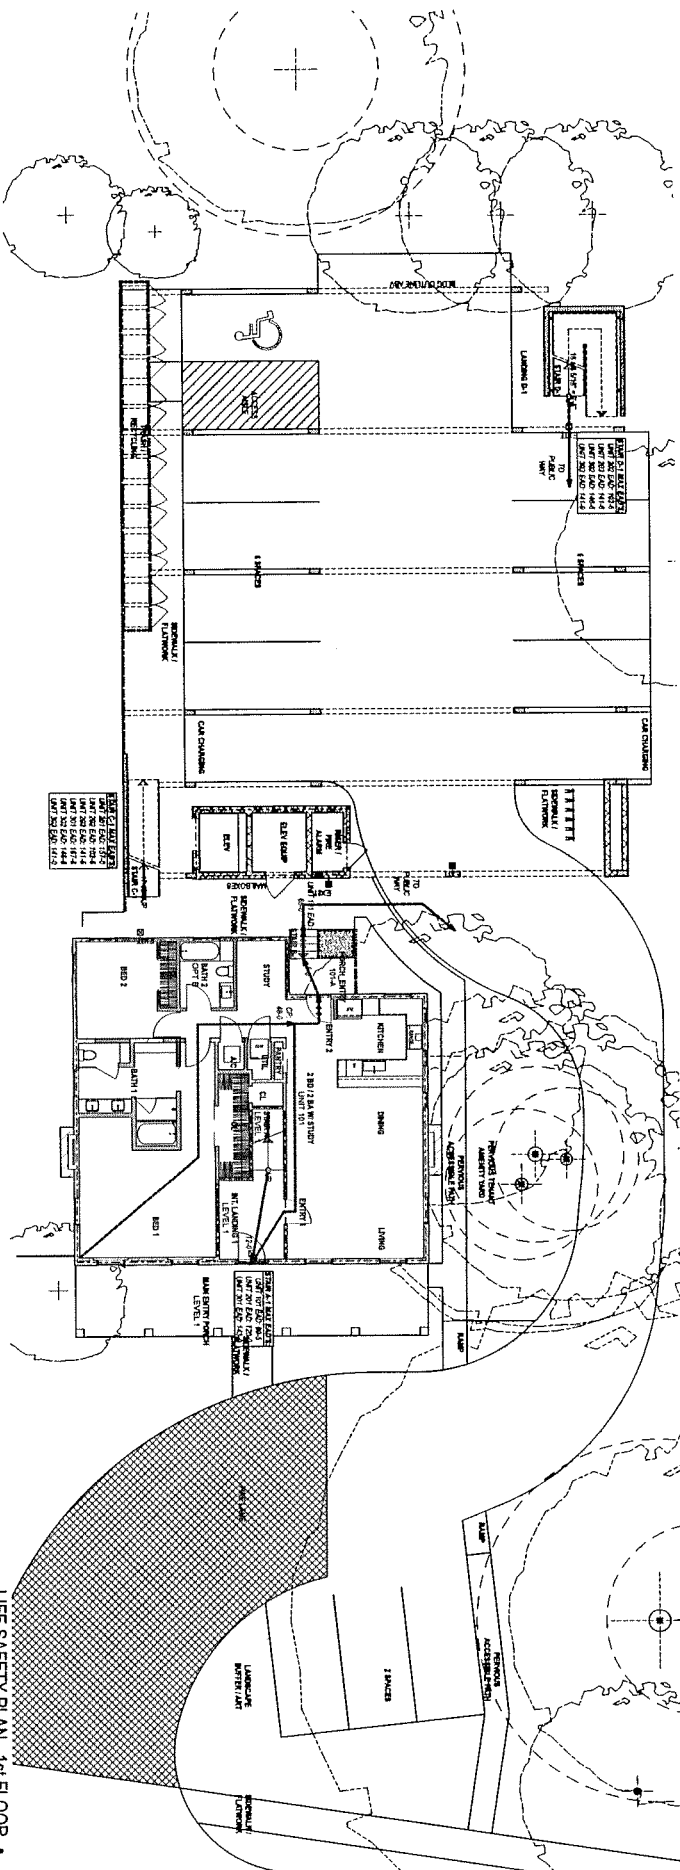

LIFE SAFETY PLAN - 1st FLOOR A1


LIFE SAFETY LEGEND
EXIT SIGN

NOTES: THE DIMENSIONS FOR THIS
PROJECT WERE PROVIDED BY THE ARCHITECT.
THESE DIMENSIONS WERE USED TO
VERIFY THE ACCURACY OF THE
LIFE SAFETY PLANS.

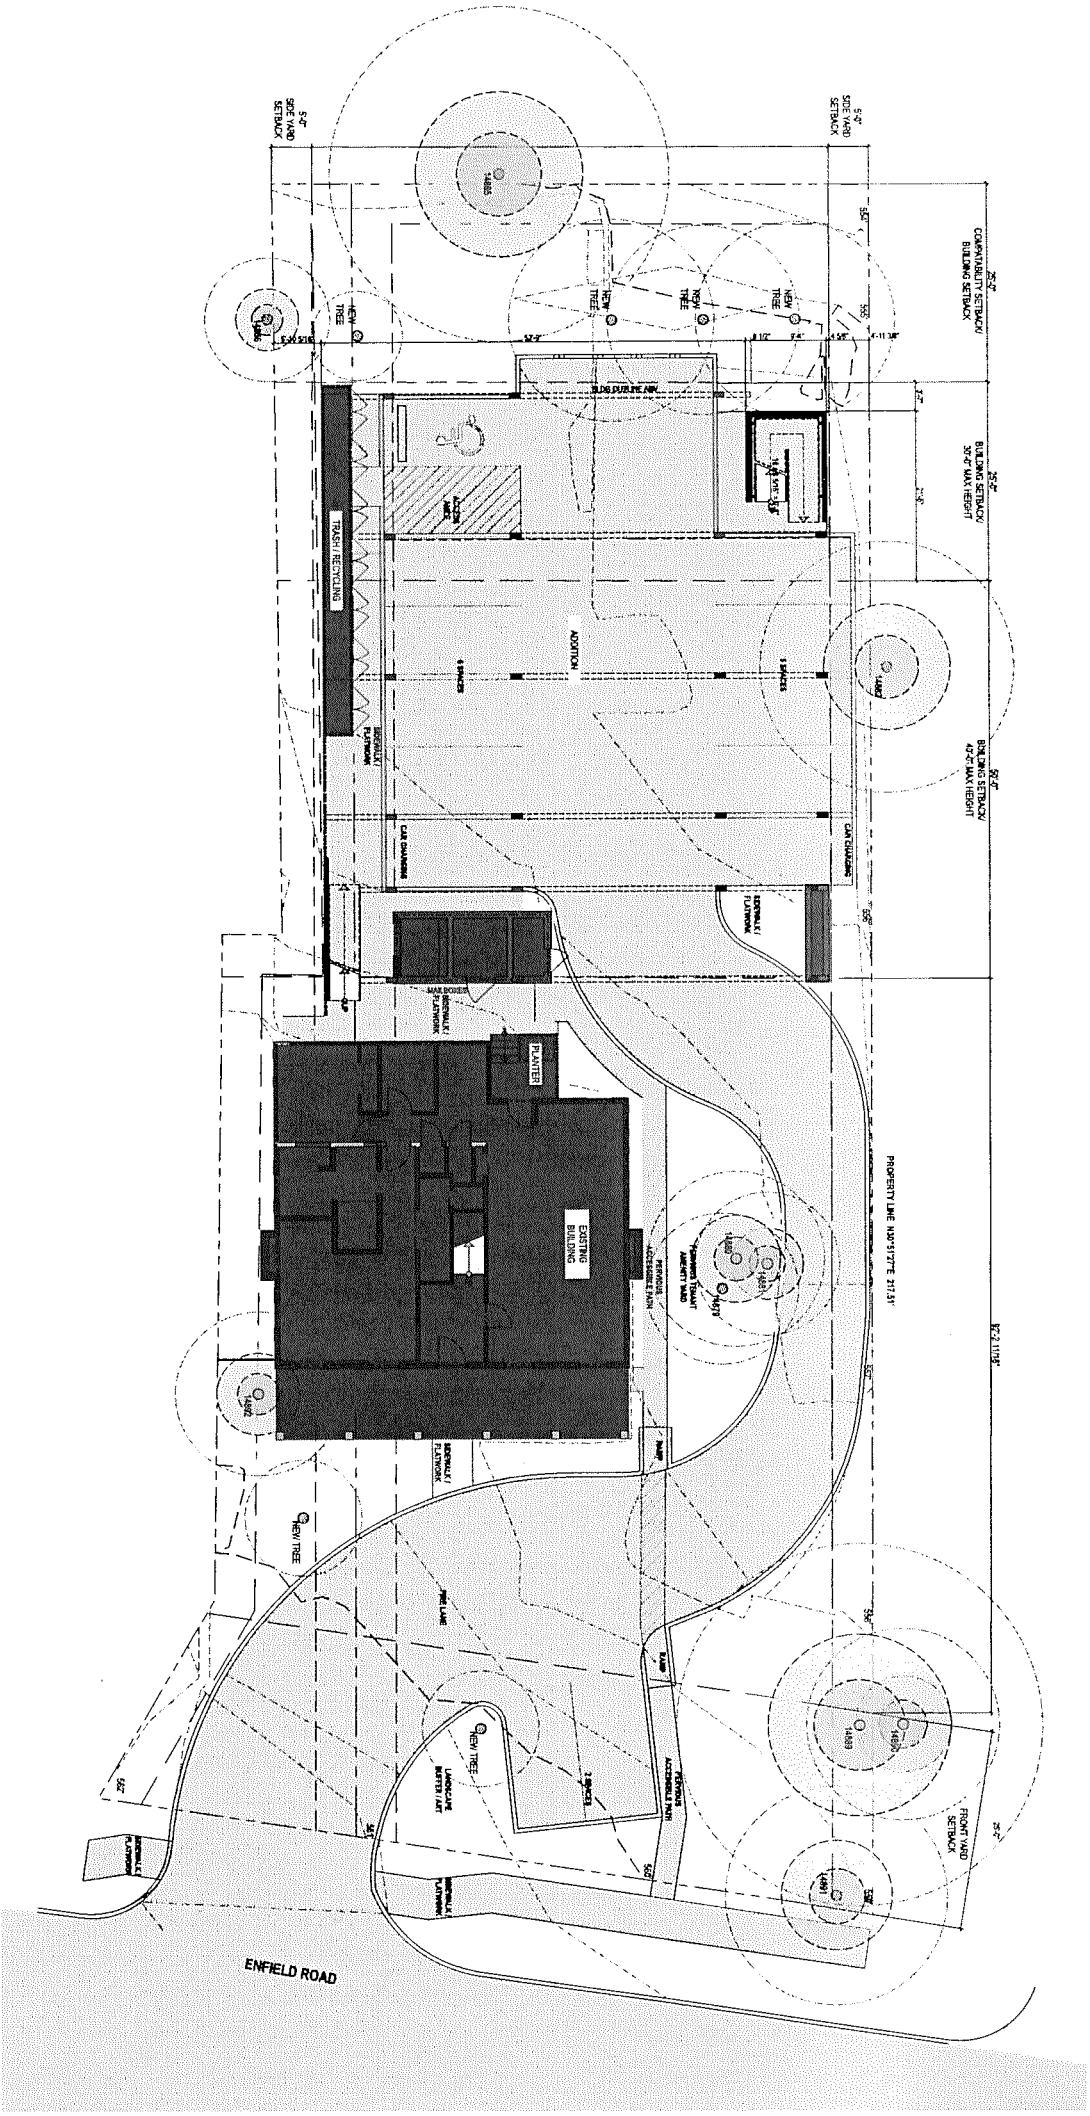

SITE PLAN @ 1st FLOOR A4
SCALE 3/32" = 1'-0"

TREE PROTECTION

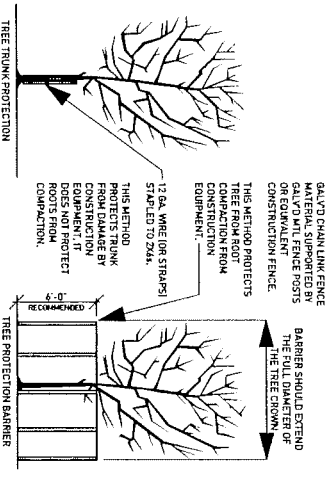


IT IS THE ARCHITECT'S AND OWNER'S INTENT TO PROTECT ALL TREES IN PROXIMITY TO CONSTRUCTION AREA FROM DAMAGE OR HAZARD DUE TO CONSTRUCTION. THE SUGGESTIONS FOR TREE PROTECTION PROVIDED ABOVE ARE EXPLICITLY NOT GUARANTEED TO FULLY PROTECT THE TREES. IT IS HIGHLY RECOMMENDED THAT PROTECTION OF TREES BE PROVIDED BY A SPECIALIST SERVICE. IF CONTRACTOR DOES NOT REVIEW WITH OWNER HIS OR HER CONTRACTOR'S WILLINGNESS TO ACCEPT LIABILITY FOR PROTECTING THE TREES FROM ANY DAMAGE THROUGHOUT THE CONSTRUCTION PHASES.

TREE LIST

TAG	DESCRIPTION
100	12 GA. WIRE (OR STRIPS) STAPLED TO 2x4x4
101	12 GA. WIRE (OR STRIPS) STAPLED TO 2x4x4
TREE LEGEND

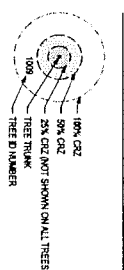

TAG	DESCRIPTION
100	12 GA. WIRE (OR STRIPS) STAPLED TO 2x4x4
101	12 GA. WIRE (OR STRIPS) STAPLED TO 2x4x4
IF THIS DOCUMENT IS NOT SIGNED, SEALED, AND DATED, IT MAY NOT BE USED FOR REGULATORY APPROVAL, PERMIT, OR CONSTRUCTION.

© MARK ODOM STUDIO, INC. 2016



1009 West 6th Street, Suite 50
Austin, Texas 78703
t. 512.469.5950
www.markodmstudio.com

m(odm)

ENFIELD
MULTIFAMILY
1715 ENFIELD ROAD, AUSTIN, TEXAS 78703

PROJECT NUMBER: 2015.007
ISSUED SETS: DATE
SITE PLAN PERMIT 03/07/15
PERMIT SET 03/07/16

KEY PLAN

SHEET TITLE(S)
ARCHITECTURAL SITE

A2.01



3/1/16

DEMOLITION GRAPHIC LEGEND	
	EXISTING WALL TO REMAIN
	EXISTING WALL TO DEMOLISH
	EXISTING WINDOW TO DEMOLISH
	EXISTING DOOR TO DEMOLISH

PROJECT NUMBER.	2015.00
ISSUED SETS	DATE
SITE PLAN PERMIT	03/07/11
PERMIT SET	03/01/11


SHEET TITLE(S)
DEMOLITION PLANS

A3.01

  

REMARKS		DESCRIPTION
716		
717	SPRINKLER	SPRINKLER
718	SPRINKLER	SPRINKLER
FLOOR PLAN - 1st FLOOR A4
SCALE 1/4" = 1'-0"

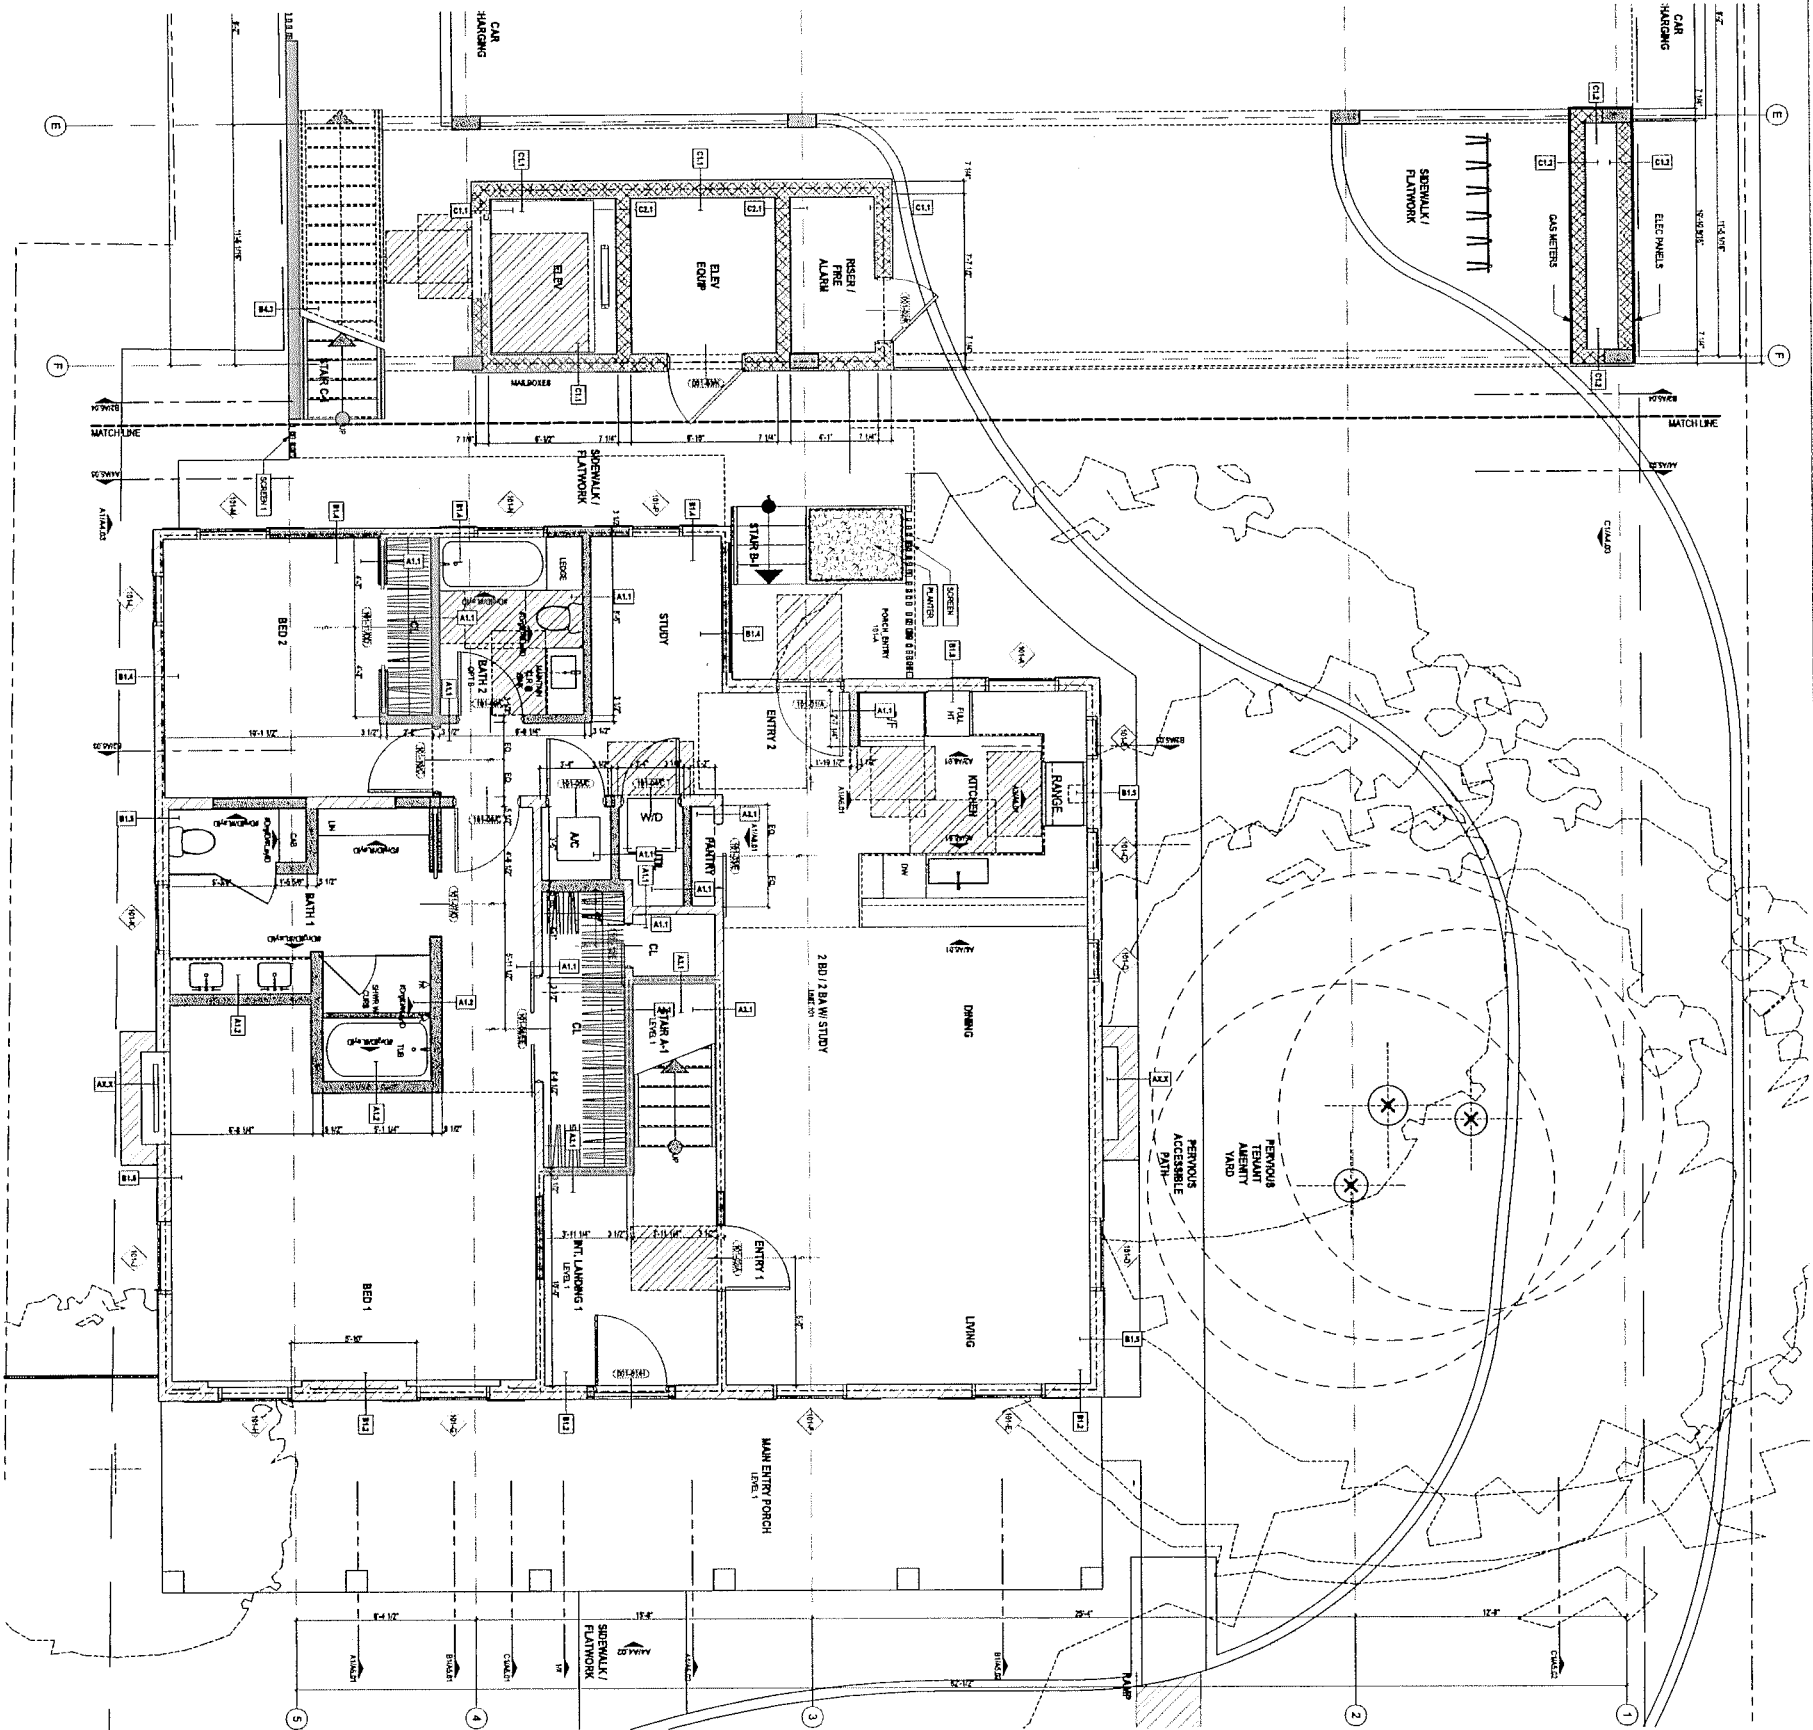

KEYNOTES	DESCRIPTION
1	WALLS TO BE REMOVED
2	WALLS TO BE ADDED
3	WALLS TO BE REPAIRED
4	WALLS TO BE PAINTED
5	WALLS TO BE STAINED
6	WALLS TO BE GLAZED
7	WALLS TO BE INSULATED
8	WALLS TO BE VENTILATED
9	WALLS TO BE SEaled
10	WALLS TO BE REFINISHED
11	WALLS TO BE REPAIRED
12	WALLS TO BE PAINTED
13	WALLS TO BE STAINED
14	WALLS TO BE GLAZED
15	WALLS TO BE INSULATED
16	WALLS TO BE VENTILATED
17	WALLS TO BE SEaled
18	WALLS TO BE REFINISHED
19	WALLS TO BE REPAIRED
20	WALLS TO BE PAINTED
21	WALLS TO BE STAINED
22	WALLS TO BE GLAZED
23	WALLS TO BE INSULATED
24	WALLS TO BE VENTILATED
25	WALLS TO BE SEaled
26	WALLS TO BE REFINISHED
27	WALLS TO BE REPAIRED
28	WALLS TO BE PAINTED
29	WALLS TO BE STAINED
30	WALLS TO BE GLAZED
31	WALLS TO BE INSULATED
32	WALLS TO BE VENTILATED
33	WALLS TO BE SEaled
34	WALLS TO BE REFINISHED
35	WALLS TO BE REPAIRED
36	WALLS TO BE PAINTED
37	WALLS TO BE STAINED
38	WALLS TO BE GLAZED
39	WALLS TO BE INSULATED
40	WALLS TO BE VENTILATED
41	WALLS TO BE SEaled
42	WALLS TO BE REFINISHED
43	WALLS TO BE REPAIRED
44	WALLS TO BE PAINTED
45	WALLS TO BE STAINED
46	WALLS TO BE GLAZED
47	WALLS TO BE INSULATED
48	WALLS TO BE VENTILATED
49	WALLS TO BE SEaled
50	WALLS TO BE REFINISHED
51	WALLS TO BE REPAIRED
52	WALLS TO BE PAINTED
53	WALLS TO BE STAINED
54	WALLS TO BE GLAZED
55	WALLS TO BE INSULATED
56	WALLS TO BE VENTILATED
57	WALLS TO BE SEaled
58	WALLS TO BE REFINISHED
59	WALLS TO BE REPAIRED
60	WALLS TO BE PAINTED
61	WALLS TO BE STAINED
62	WALLS TO BE GLAZED
63	WALLS TO BE INSULATED
64	WALLS TO BE VENTILATED
65	WALLS TO BE SEaled
66	WALLS TO BE REFINISHED
67	WALLS TO BE REPAIRED
68	WALLS TO BE PAINTED
69	WALLS TO BE STAINED
70	WALLS TO BE GLAZED
71	WALLS TO BE INSULATED
72	WALLS TO BE VENTILATED
73	WALLS TO BE SEaled
74	WALLS TO BE REFINISHED
75	WALLS TO BE REPAIRED
76	WALLS TO BE PAINTED
77	WALLS TO BE STAINED
78	WALLS TO BE GLAZED
79	WALLS TO BE INSULATED
80	WALLS TO BE VENTILATED
81	WALLS TO BE SEaled
82	WALLS TO BE REFINISHED
83	WALLS TO BE REPAIRED
84	WALLS TO BE PAINTED
85	WALLS TO BE STAINED
86	WALLS TO BE GLAZED
87	WALLS TO BE INSULATED
88	WALLS TO BE VENTILATED
89	WALLS TO BE SEaled
90	WALLS TO BE REFINISHED
91	WALLS TO BE REPAIRED
92	WALLS TO BE PAINTED
93	WALLS TO BE STAINED
94	WALLS TO BE GLAZED
95	WALLS TO BE INSULATED
96	WALLS TO BE VENTILATED
97	WALLS TO BE SEaled
98	WALLS TO BE REFINISHED
99	WALLS TO BE REPAIRED
100	WALLS TO BE PAINTED

m(odm)

1009 West 6th Street, Suite 50
Austin, Texas 78703
t. 512.469.9950
www.markoddmstudio.com

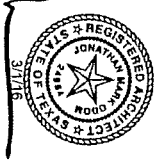

IF THIS DOCUMENT IS NOT SIGNED, SEALED,
AND DATED, IT MAY NOT BE USED FOR
REGULATORY APPROVAL, PERMIT, OR
CONSTRUCTION.


© MARK ODDM STUDIO, INC. 2016

PARTITION GRAPHIC LEGEND
[Symbol] ROOM WALL TO REMAIN
[Symbol] NEW INTERIOR WALL, 1/2" RATED
[Symbol] NEW INTERIOR WALL, 1/4" RATED
[Symbol] NEW EXTERIOR WALL, 1/4" RATED
[Symbol] NEW CHD WALL, 1/4" RATED

ENFIELD
MULTIFAMILY
1715 ENFIELD ROAD, AUSTIN, TEXAS 78703


PROJECT NUMBER: 2015.007
ISSUED SETS: DATE
SITE PLAN PERMIT 03/07/15
PERMIT SET 03/07/15

KEY PLAN

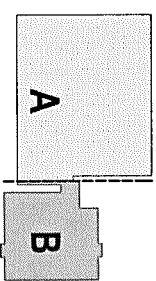

SHEET TITLE(S)
FLOOR PLAN - 1st FLOOR - B

A3.12

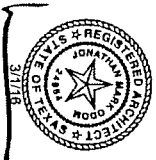

IF THIS DOCUMENT IS NOT SIGNED, SEALED,
AND DATED IT MAY NOT BE USED FOR
REGULATION, APPROVAL, PERMIT, OR
CONSTRUCTION.

© MARK ODOM STUDIO, INC. 2016

PARTITION GRAPHIC LEGEND


	EXISTING WALL TO REMAIN
	NEW INTERIOR WALL, NOT RATED
	NEW INTERIOR WALL, 1 HR RATED
	NEW EXTERIOR WALL, 1 HR RATED
	NEW CMU WALL, 1 HR RATED

ENFIELD
MULTIFAMILY

1715 ENFIELD ROAD, AUSTIN, TEXAS 78703

PROJECT NUMBER:	2015.007
ISSUED SETS:	DATE
SITE PLAN PERMIT	03/07/15
PERMIT SET	03/07/16

KEY PLAN

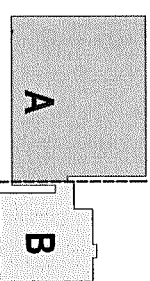


SHEET TITLE(S)
FLOOR PLAN - 2nd FLOOR - A


A3.13

TAG	DESCRIPTION
01-0000	GENERAL NOTES
01-0100	1. ALL WORK SHALL BE IN ACCORDANCE WITH THE LATEST EDITIONS OF THE BUILDING CODES OF AUSTIN, TEXAS.
01-0200	2. THE OWNER SHALL BE RESPONSIBLE FOR OBTAINING ALL NECESSARY PERMITS AND APPROVALS FROM THE APPROPRIATE AGENCIES.
01-0300	3. THE CONTRACTOR SHALL BE RESPONSIBLE FOR OBTAINING ALL NECESSARY INSURANCE COVERAGE.
01-0400	4. THE CONTRACTOR SHALL BE RESPONSIBLE FOR OBTAINING ALL NECESSARY SCHEDULING AND LOGGING INFORMATION.
01-0500	5. THE CONTRACTOR SHALL BE RESPONSIBLE FOR OBTAINING ALL NECESSARY MATERIAL AND LABOR PRICES.
01-0600	6. THE CONTRACTOR SHALL BE RESPONSIBLE FOR OBTAINING ALL NECESSARY SUBMITTALS AND SAMPLES.
01-0700	7. THE CONTRACTOR SHALL BE RESPONSIBLE FOR OBTAINING ALL NECESSARY MEETINGS AND CONFERENCES.
01-0800	8. THE CONTRACTOR SHALL BE RESPONSIBLE FOR OBTAINING ALL NECESSARY RECORDS AND DOCUMENTATION.
01-0900	9. THE CONTRACTOR SHALL BE RESPONSIBLE FOR OBTAINING ALL NECESSARY COMMUNICATIONS AND REPORTS.
01-1000	10. THE CONTRACTOR SHALL BE RESPONSIBLE FOR OBTAINING ALL NECESSARY FINANCIAL RECORDS AND DOCUMENTATION.
01-1100	11. THE CONTRACTOR SHALL BE RESPONSIBLE FOR OBTAINING ALL NECESSARY LEGAL RECORDS AND DOCUMENTATION.
01-1200	12. THE CONTRACTOR SHALL BE RESPONSIBLE FOR OBTAINING ALL NECESSARY HISTORICAL RECORDS AND DOCUMENTATION.
01-1300	13. THE CONTRACTOR SHALL BE RESPONSIBLE FOR OBTAINING ALL NECESSARY SCIENTIFIC RECORDS AND DOCUMENTATION.
01-1400	14. THE CONTRACTOR SHALL BE RESPONSIBLE FOR OBTAINING ALL NECESSARY TECHNICAL RECORDS AND DOCUMENTATION.
01-1500	15. THE CONTRACTOR SHALL BE RESPONSIBLE FOR OBTAINING ALL NECESSARY MEDICAL RECORDS AND DOCUMENTATION.
01-1600	16. THE CONTRACTOR SHALL BE RESPONSIBLE FOR OBTAINING ALL NECESSARY EDUCATIONAL RECORDS AND DOCUMENTATION.
01-1700	17. THE CONTRACTOR SHALL BE RESPONSIBLE FOR OBTAINING ALL NECESSARY RECREATIONAL RECORDS AND DOCUMENTATION.
01-1800	18. THE CONTRACTOR SHALL BE RESPONSIBLE FOR OBTAINING ALL NECESSARY CULTURAL RECORDS AND DOCUMENTATION.
01-1900	19. THE CONTRACTOR SHALL BE RESPONSIBLE FOR OBTAINING ALL NECESSARY RELIGIOUS RECORDS AND DOCUMENTATION.
01-2000	20. THE CONTRACTOR SHALL BE RESPONSIBLE FOR OBTAINING ALL NECESSARY OTHER RECORDS AND DOCUMENTATION.

FLOOR PLAN - 2nd FLOOR - A4
SCALE 1/4" = 1'-0"

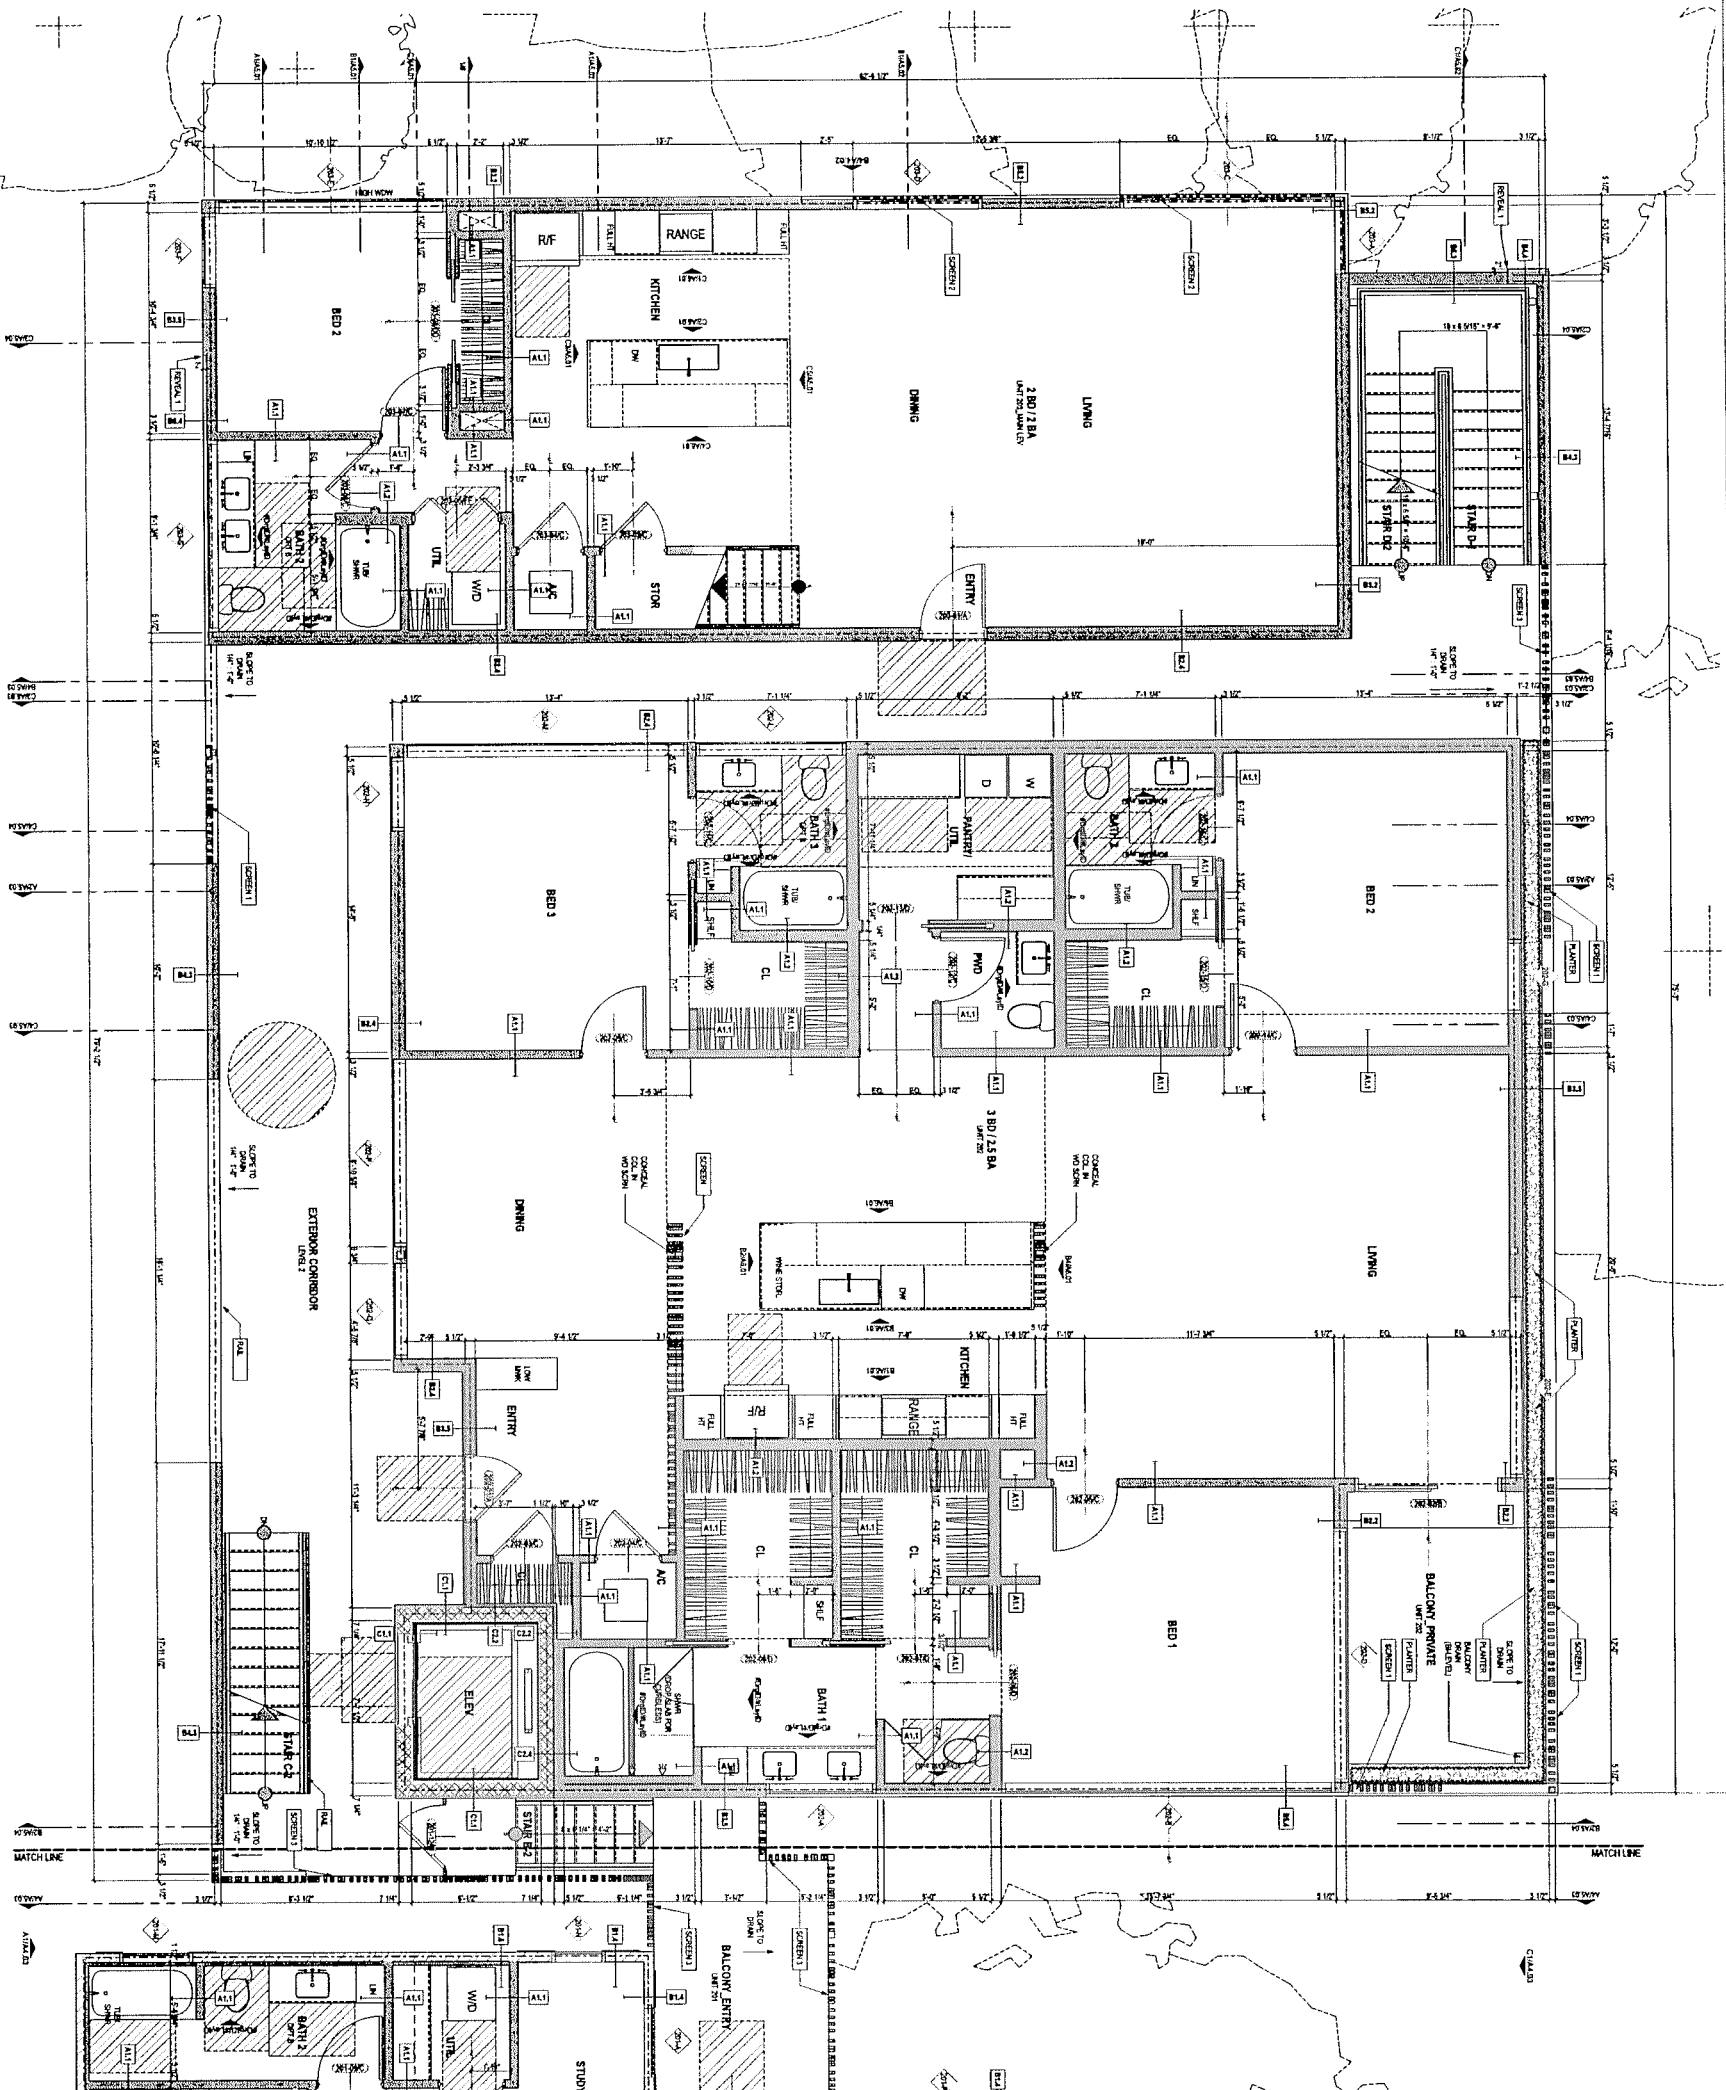

www.markodomstudio.com

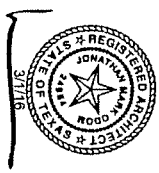

© MARK ODOM STUDIO, INC. 2016

© MARK ODOM STUDIO, INC. 2016

PARTITION GRAPHIC LEGEND	
	EXISTING WALL TO REMAIN
	NEW INTERIOR WALL, NOT RATED
	NEW INTERIOR WALL, 1 HR RATED
	NEW EXTERIOR WALL, 1 HR RATED
	NEW CURB WALL, 1 HR RATED

1715 ENFIELD ROAD, AUSTIN, TEXAS 78703


1715 ENFIELD ROAD, AUSTIN, TEXAS 78703

PERMIT SET 03/01/

PERMIT SET 03/01/


PERMIT SET 03/01/

KEY PLAY

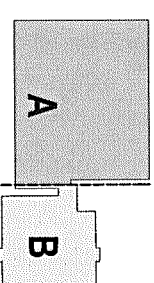

3rd FLOOR - A


A3.15

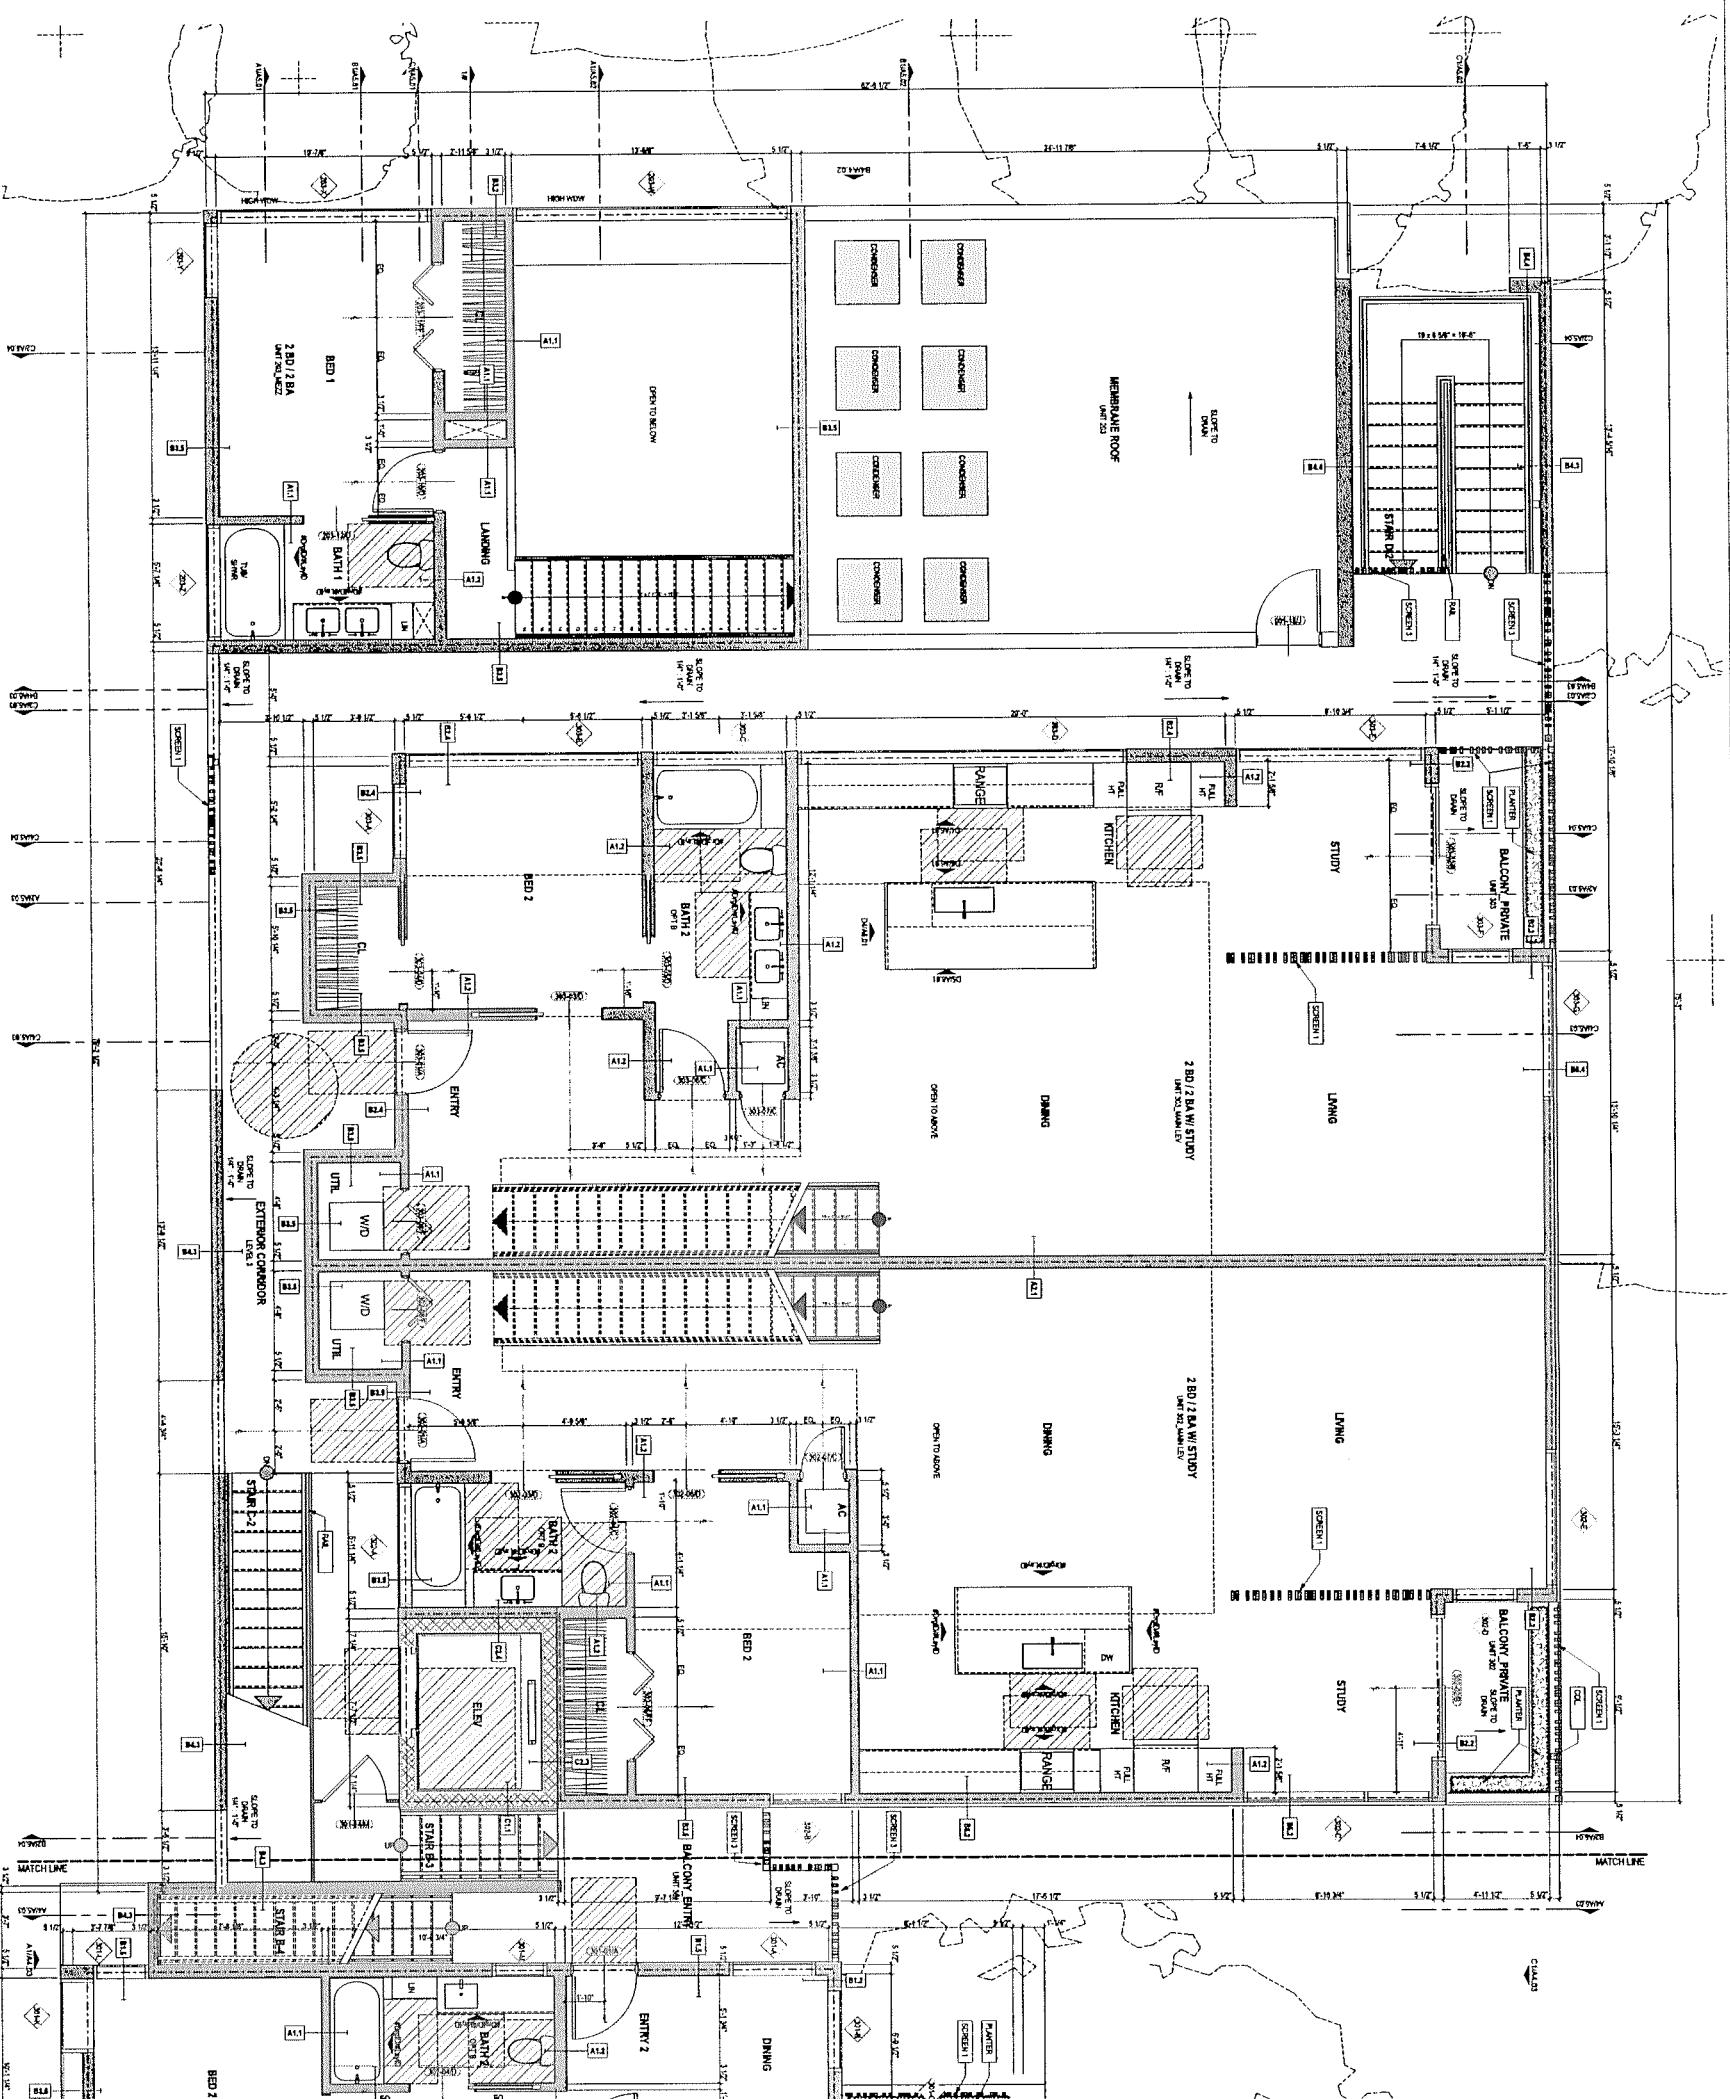

FLOOR PLAN - 2nd FLOOR MEZZ / 3rd FLOOR A4

[illegible][illegible]

www.markodmstudio.com

 

© MARK ODOM STUDIO, INC. 2016

PARTITION GRAPHIC LEGEND	
	EXTERIOR WALL TO REMAIN
	NEW INTERIOR WALL, NOT RATED
	NEW INTERIOR WALL, 1 HR. RATED
	NEW EXTERIOR WALL, 1 HR. RATED
	NEW C&I WALL, 1 HR. RATED

1715 ENFIELD ROAD, AUSTIN, TEXAS 78703

1715 ENFIELD ROAD, AUSTIN, TEXAS 78703


PERMIT SET 03/01/16

PERMIT SET 03/01/16

PERMIT SET 03/01/16

3rd FLOOR - B

A3.16

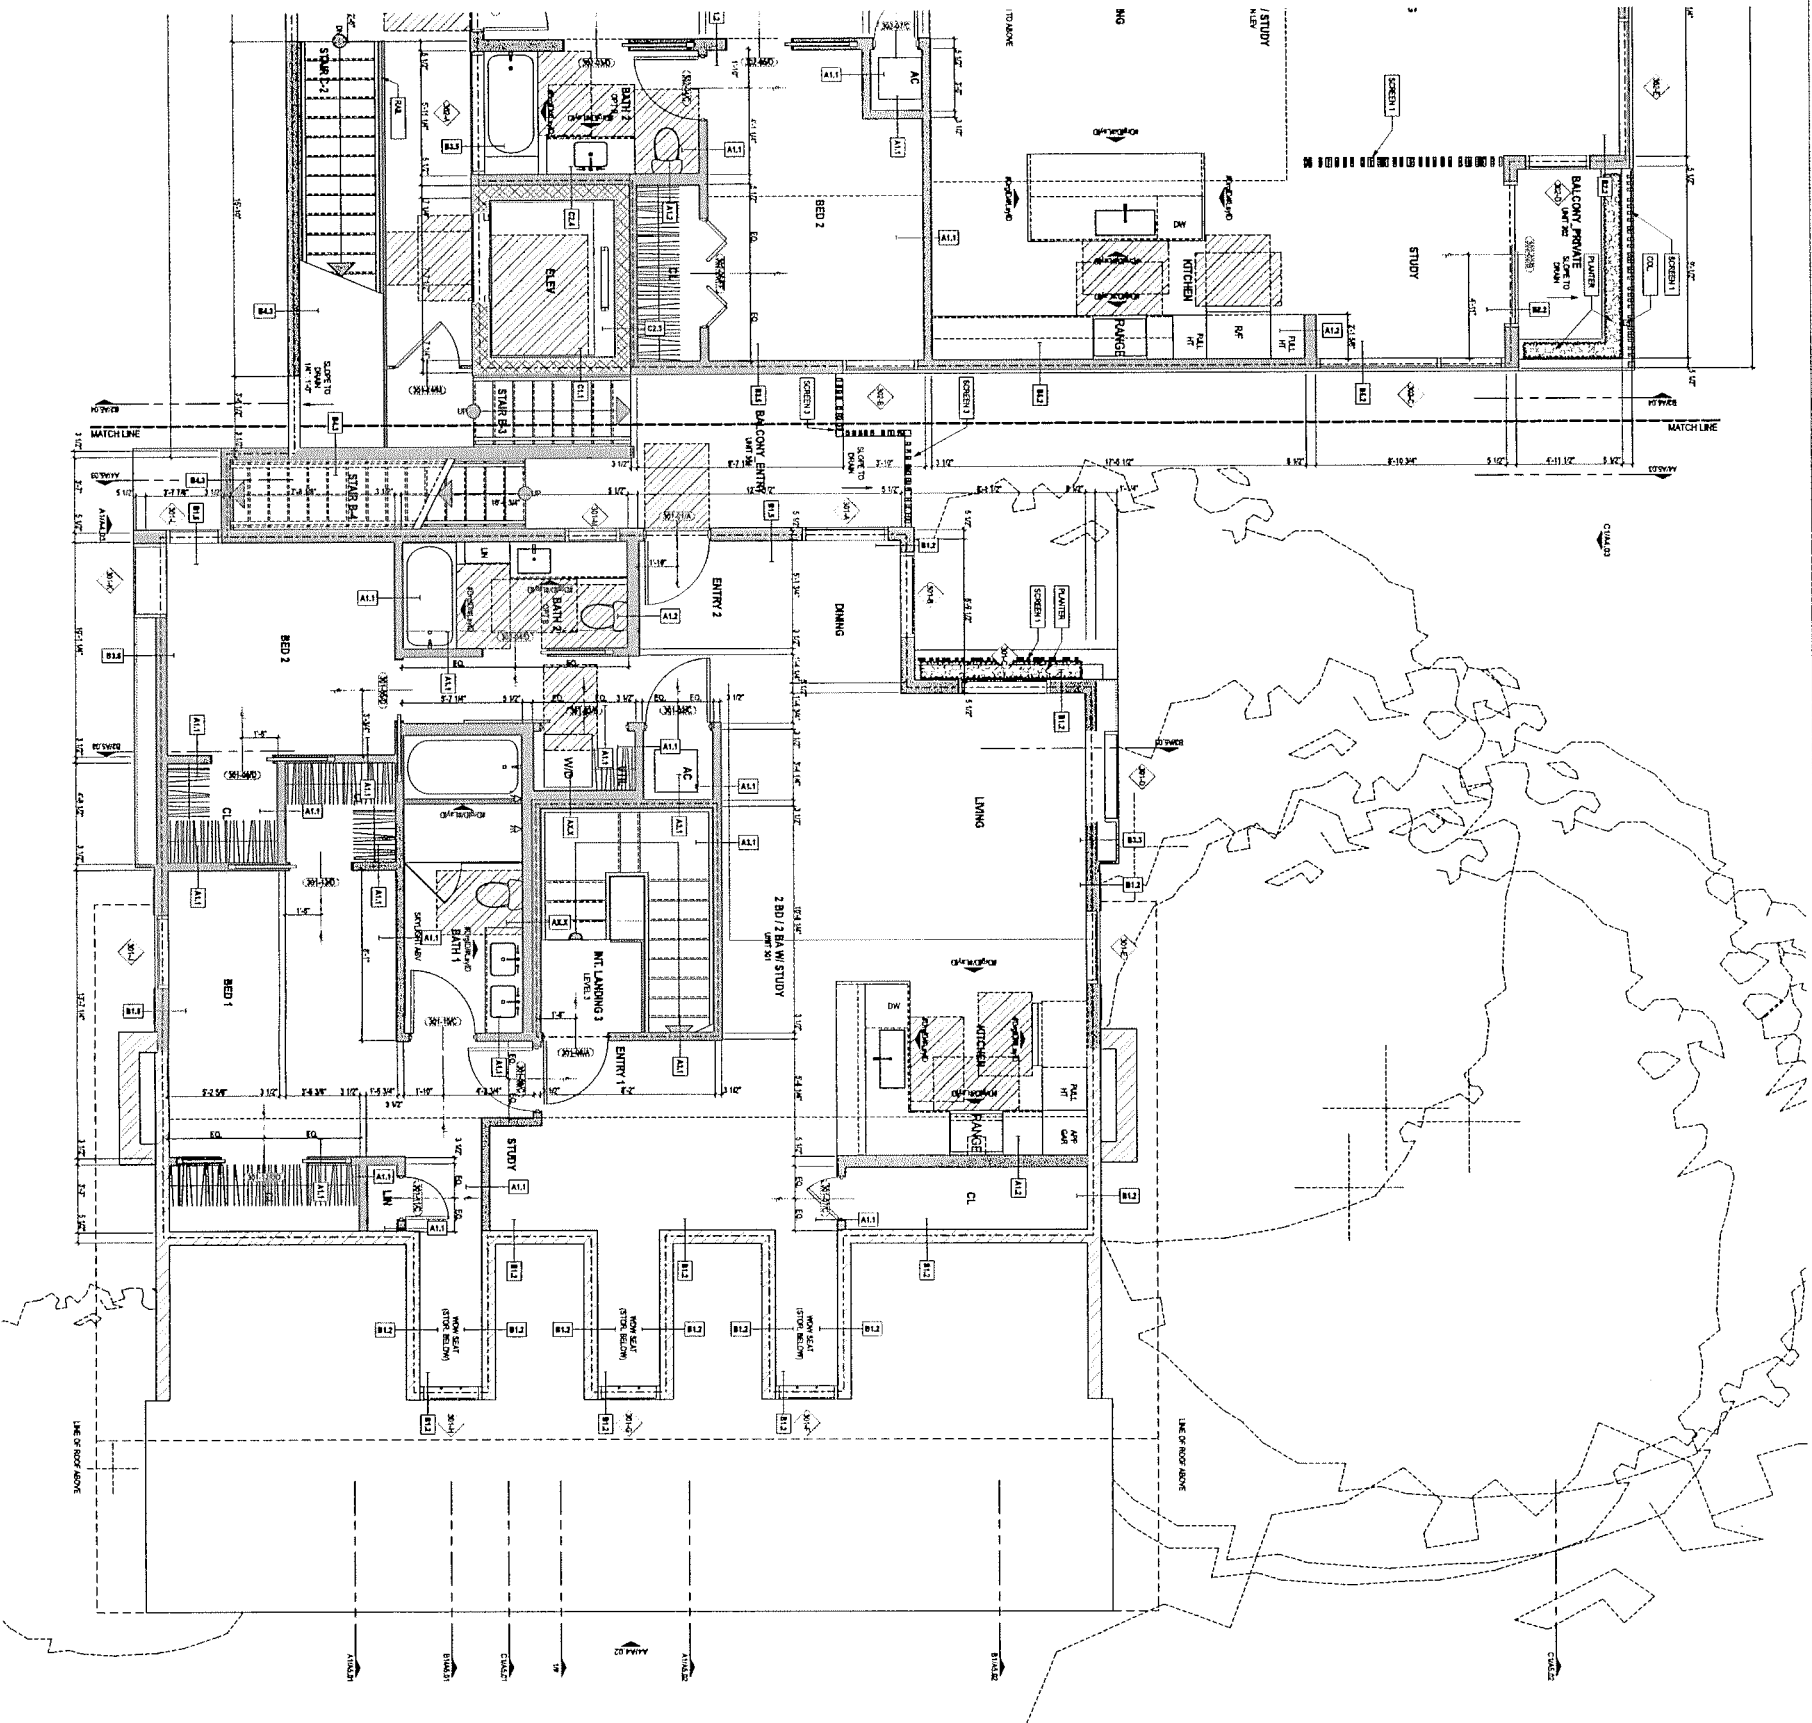

FLOOR PLAN - 2nd FLOOR MEZZ / 3rd FLOOR A4

MEMORIE	DESCRIPTION
MEMORIE 1	CHANGING THE NAME OF THE COMPANY FROM "ABC COMPANY" TO "XYZ COMPANY".
MEMORIE 2	UPDATING THE CONTACT INFORMATION OF THE COMPANY, INCLUDING THE ADDRESS, PHONE NUMBER, AND EMAIL.
MEMORIE 3	ADDING A NEW EMPLOYEE TO THE COMPANY ROSTER.
MEMORIE 4	MODIFYING THE SALARY OF AN EMPLOYEE.
MEMORIE 5	DELETING AN EMPLOYEE FROM THE COMPANY ROSTER.
MEMORIE 6	UPDATING THE COMPANY LOGO.
MEMORIE 7	CHANGING THE COMPANY WEBSITE.
MEMORIE 8	ADDING A NEW PRODUCT TO THE COMPANY CATALOG.
MEMORIE 9	MODIFYING THE PRICE OF A PRODUCT.
MEMORIE 10	DELETING A PRODUCT FROM THE COMPANY CATALOG.
MEMORIE 11	UPDATING THE COMPANY TAX INFORMATION.
MEMORIE 12	CHANGING THE COMPANY COUNTRY.
MEMORIE 13	ADDING A NEW VENDOR TO THE COMPANY ROSTER.
MEMORIE 14	MODIFYING THE SUPPLY PRICE OF A VENDOR.
MEMORIE 15	DELETING A VENDOR FROM THE COMPANY ROSTER.
MEMORIE 16	UPDATING THE COMPANY INVOICE NUMBER.
MEMORIE 17	CHANGING THE COMPANY INVOICE DATE.
MEMORIE 18	ADDING A NEW INVOICE TO THE COMPANY ROSTER.
MEMORIE 19	MODIFYING THE AMOUNT OF AN INVOICE.
MEMORIE 20	DELETING AN INVOICE FROM THE COMPANY ROSTER.
MEMORIE 21	UPDATING THE COMPANY PAYMENT METHOD.
MEMORIE 22	CHANGING THE COMPANY PAYMENT DATE.
MEMORIE 23	ADDING A NEW PAYMENT TO THE COMPANY ROSTER.
MEMORIE 24	MODIFYING THE AMOUNT OF A PAYMENT.
MEMORIE 25	DELETING A PAYMENT FROM THE COMPANY ROSTER.
MEMORIE 26	UPDATING THE COMPANY BUDGET.
MEMORIE 27	CHANGING THE COMPANY BUDGET DATE.
MEMORIE 28	ADDING A NEW BUDGET TO THE COMPANY ROSTER.
MEMORIE 29	MODIFYING THE AMOUNT OF A BUDGET.
MEMORIE 30	DELETING A BUDGET FROM THE COMPANY ROSTER.
MEMORIE 31	UPDATING THE COMPANY FINANCIAL STATEMENT.
MEMORIE 32	CHANGING THE COMPANY FINANCIAL STATEMENT DATE.
MEMORIE 33	ADDING A NEW FINANCIAL STATEMENT TO THE COMPANY ROSTER.
MEMORIE 34	MODIFYING THE AMOUNT OF A FINANCIAL STATEMENT.
MEMORIE 35	DELETING A FINANCIAL STATEMENT FROM THE COMPANY ROSTER.
MEMORIE 36	UPDATING THE COMPANY TAX RETURN.
MEMORIE 37	CHANGING THE COMPANY TAX RETURN DATE.
MEMORIE 38	ADDING A NEW TAX RETURN TO THE COMPANY ROSTER.
MEMORIE 39	MODIFYING THE AMOUNT OF A TAX RETURN.
MEMORIE 40	DELETING A TAX RETURN FROM THE COMPANY ROSTER.
MEMORIE 41	UPDATING THE COMPANY ANNUAL REPORT.
MEMORIE 42	CHANGING THE COMPANY ANNUAL REPORT DATE.
MEMORIE 43	ADDING A NEW ANNUAL REPORT TO THE COMPANY ROSTER.
MEMORIE 44	MODIFYING THE AMOUNT OF AN ANNUAL REPORT.
MEMORIE 45	DELETING AN ANNUAL REPORT FROM THE COMPANY ROSTER.
MEMORIE 46	UPDATING THE COMPANY BOARD OF DIRECTORS.
MEMORIE 47	CHANGING THE COMPANY BOARD OF DIRECTORS DATE.
MEMORIE 48	ADDING A NEW BOARD OF DIRECTORS TO THE COMPANY ROSTER.
MEMORIE 49	MODIFYING THE AMOUNT OF A BOARD OF DIRECTORS.
MEMORIE 50	DELETING A BOARD OF DIRECTORS FROM THE COMPANY ROSTER.



IF THIS DOCUMENT IS NOT SIGNED, SEALED,
AND DATED IT MAY NOT BE USED FOR
REGULATION APPROVAL, PERMIT, OR
CONSTRUCTION.


© MARK ODOM STUDIO, INC. 2018

PARTITION GRAPHIC LEGEND	
	EXISTING WALL TO REMAIN
	NEW INTERIOR WALL, NOT RATED
	NEW INTERIOR WALL, 1-HR RATED
	NEW EXTERIOR WALL, 1-HR RATED
	NEW CMU WALL, 1-HR RATED

ENFIELD
MULTIFAMILY
1715 ENFIELD ROAD, AUSTIN, TEXAS 78703

PROJECT NUMBER:	2015.007
ISSUED SETS:	DATE
SITE PLAN PERMIT	03/07/15
PERMIT SET	03/07/16

KEY PLAN

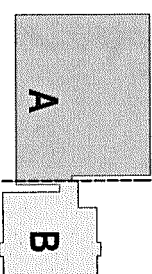


SHEET TITLE(S)
FLOOR PLAN - 3rd FLOOR MEZZ /
ROOF TERRACE - A

A3.17

REVISIONS	NO.	DESCRIPTION
1	1	ISSUED SET
2	2	PERMIT SET
3	3	CONSTRUCTION SET
4	4	AS-BUILT SET
5	5	FINAL SET
6	6	FINAL SET
7	7	FINAL SET
100	100	FINAL SET

FLOOR PLAN - 3rd FLOOR MEZZ / ROOF TERRACE
SCALE 1/4" = 1'-0" A4

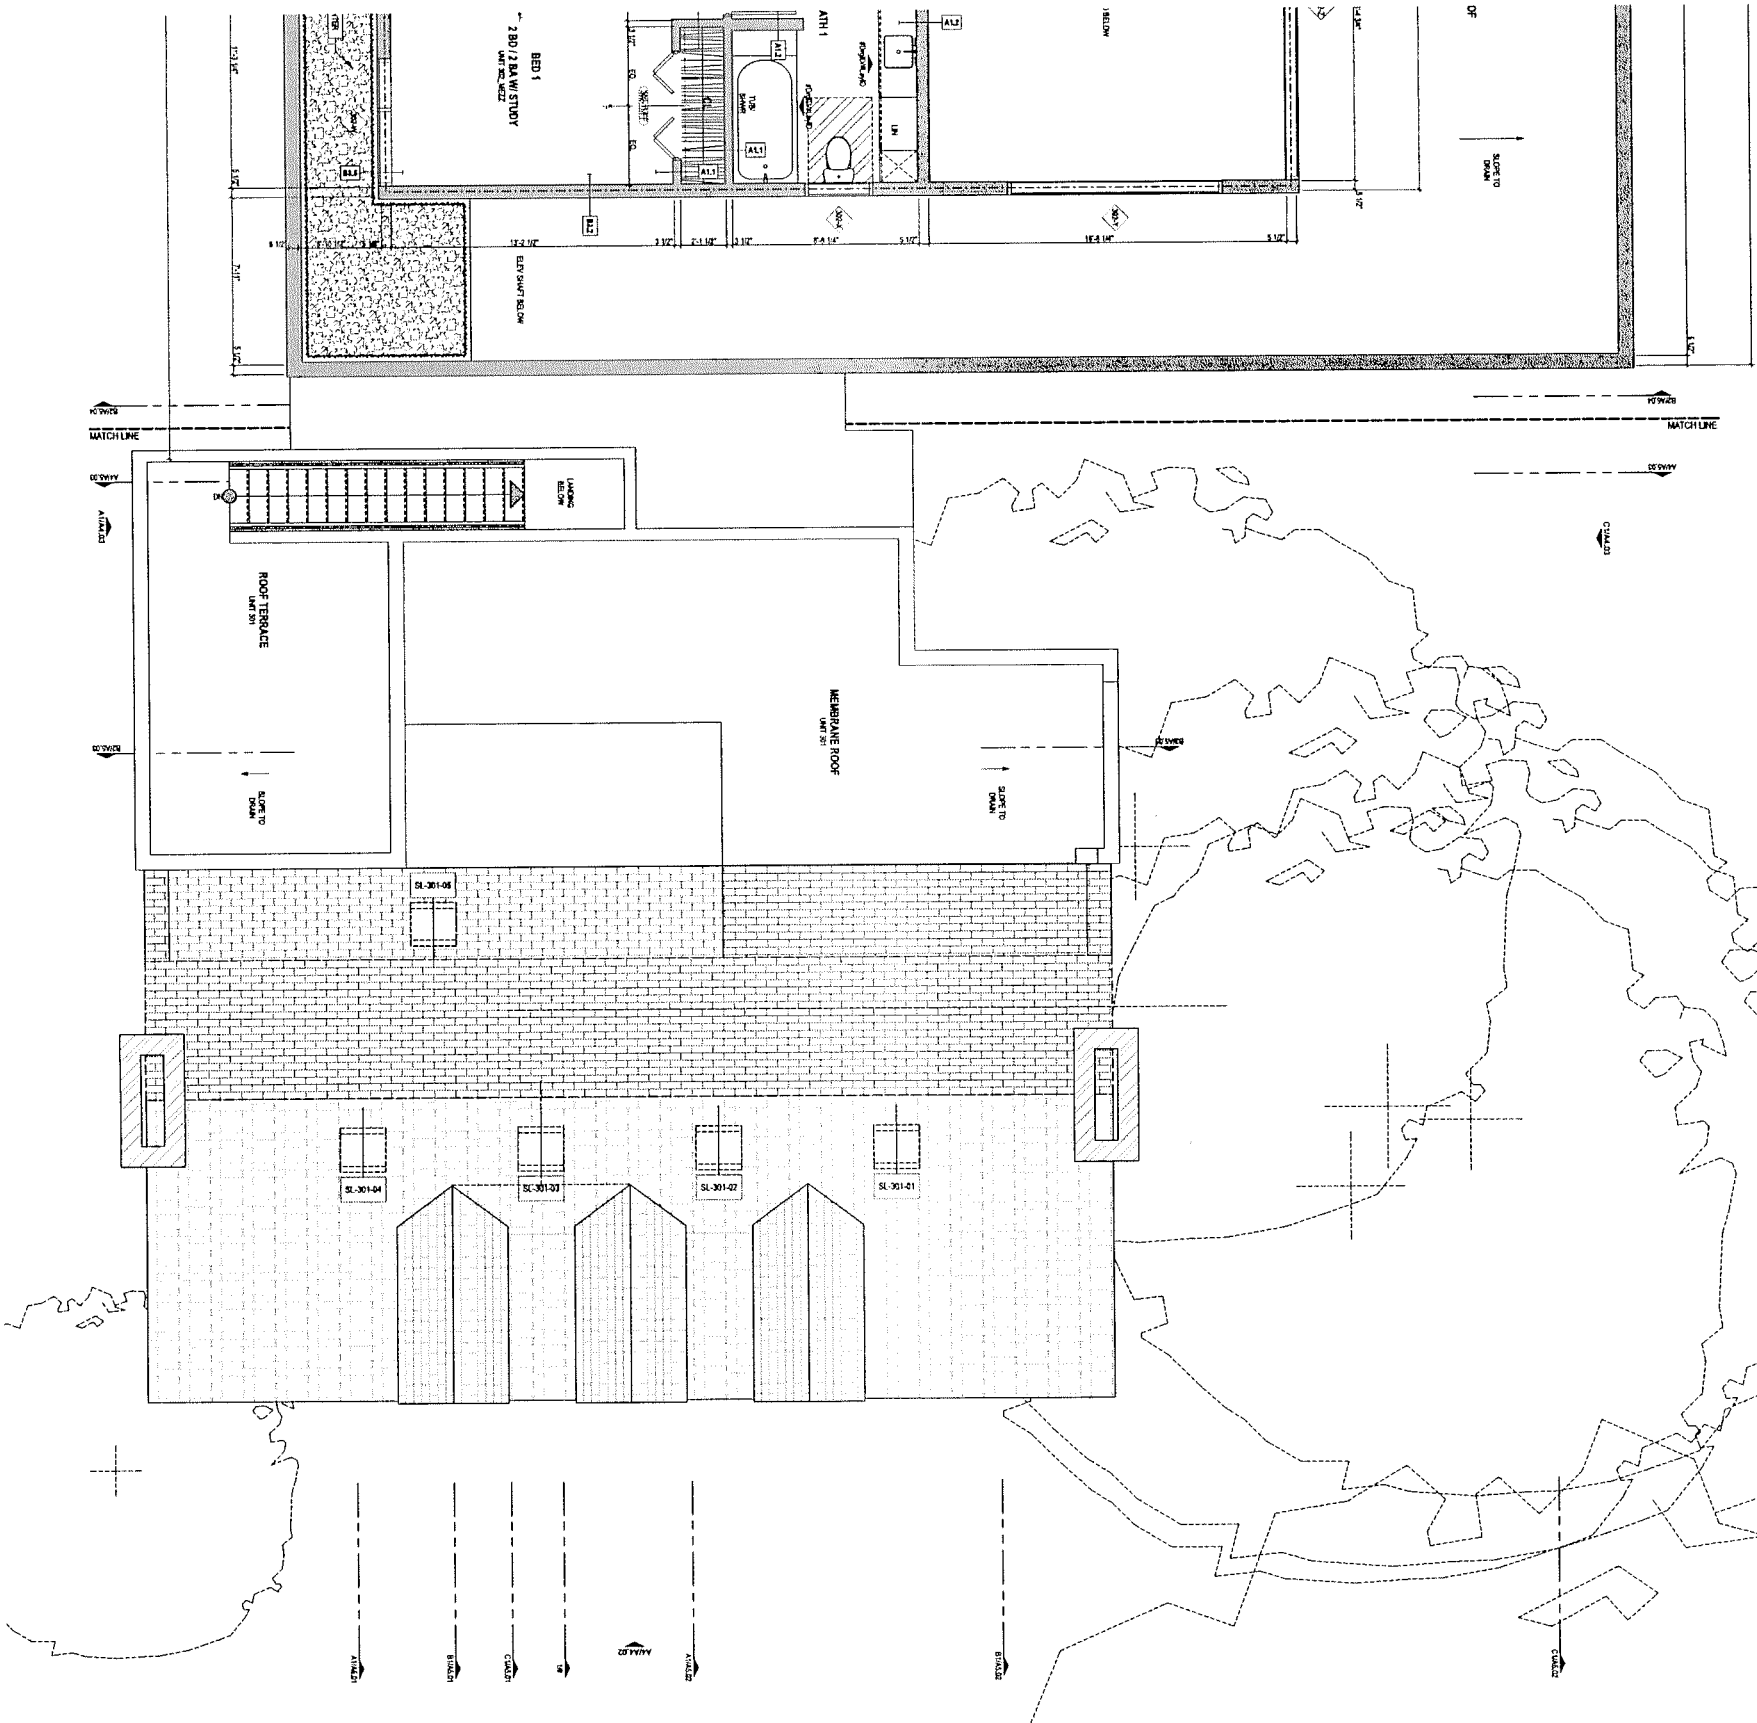

FLOOR PLAN - 3rd FLOOR MEZZ / ROOF TERRACE


SCALE: 1/4" = 1'-0"

A4



[illegible]
$$m(\varnothing dm)$$

1009 West 6th Street, Suite 56
Austin, Texas 78703
t. 512 469 5956
www.markodomstudio.com

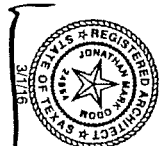

IF THIS DOCUMENT IS NOT SIGNED, SEALED,
AND DATED, IT MAY NOT BE USED FOR
REGULATORY APPROVAL, PERMIT, OR
CONSTRUCTION.

© MARK ODOM STUDIO, INC 2016

© MARK ODOM STUDIO, INC. 2016

PARTITION GRAPHIC LEGEND


	EXISTING WALL TO REMAIN
	NEW INTERIOR WALL, NOT RATED
	NEW INTERIOR WALL, 1 HR RATED
	NEW EXTERIOR WALL, 1 HR RATED
	NEW CMU WALL, 1 HR RATED

ENFIELD MULTIFAMILY

1715 ENFIELD ROAD, AUSTIN, TEXAS 78703


PROJECT NUMBER:	2015.00
ISSUED SETS	DAT
SITE PLAN PERMIT	03/07/11
PERMIT SET	03/01/11

KEY PLAN

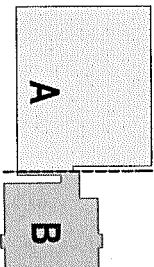

SHEET TITLE(S)
FLOOR PLAN - 3rd FLOOR MEZZ /
ROOF TERRACE - B


A3.18

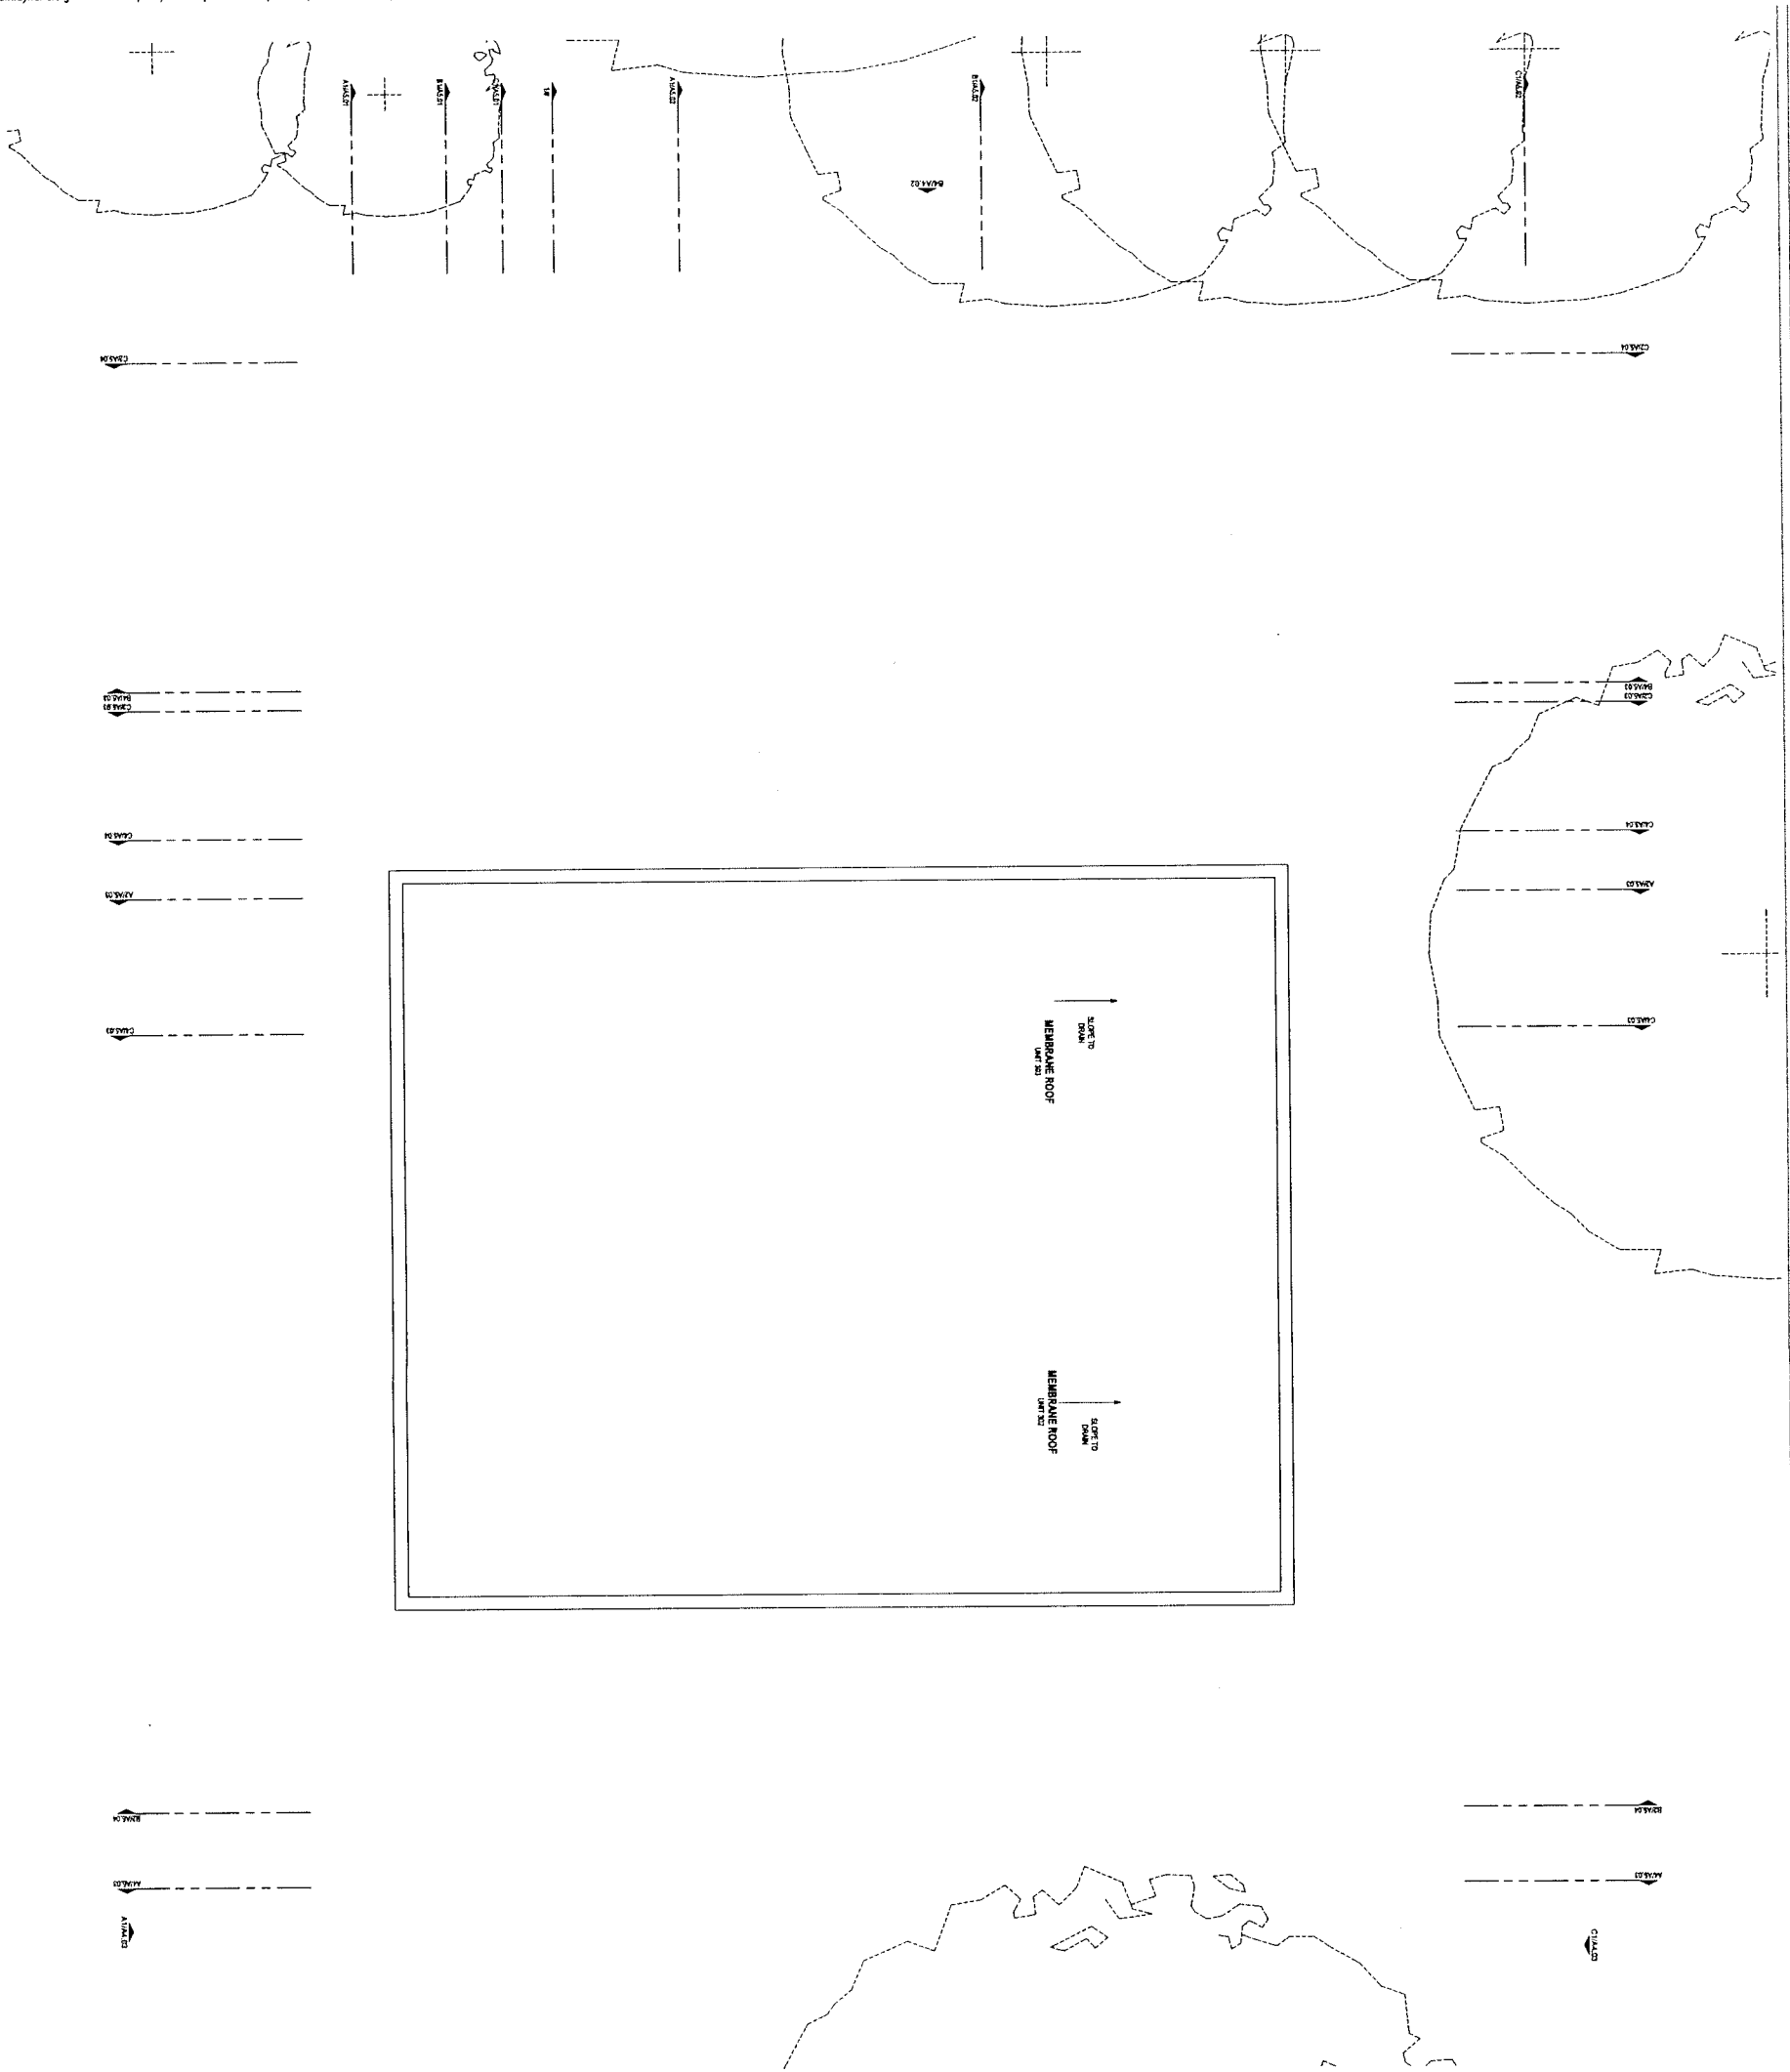

FLOOR PLAN - ADDITION ROOF
SCALE: 1/4" = 1'-0"
A4

[illegible]
$$m(\emptyset m)$$

1009 West 6th Street, Suite 50
Austin, Texas 78703
t. 512 469 5950
www.markodomainstudio.com

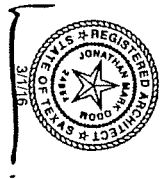

IF THIS DOCUMENT IS NOT SIGNED, SEALED,
AND DATED, IT MAY NOT BE USED FOR
REGULATORY APPROVAL, PERMIT, OR
CONSTRUCTION.

© MARK ODOM STUDIO, INC 2016

© MARK ODOM STUDIO, INC. 2016

PARTITION GRAPHIC LEGEND


	EMPTY WALL TO REMAIN
	NEW INTERIOR WALL, NOT RATED
	NEW INTERIOR WALL, 1 HR. RATED
	NEW EXTERIOR WALL, 1 HR. RATED
	NEW CURT WALL, 1 HR. RATED

**ENFIELD
MULTIFAMILY**
1715 ENFIELD ROAD, AUSTIN, TEXAS 78703

1715 ENFIELD ROAD, AUSTIN, TEXAS 78703


PROJECT NUMBER:	2015.007
ISSUED SETS	DATE
SITE PLAN PERMIT	03/07/15
PERMIT SET	03/01/16

KEY PLAN

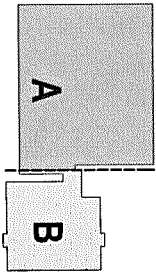

SHEET TITLE(S)
ROOF PLAN - ADDITION - A

A3.19

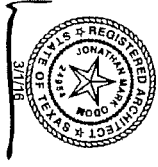

IF THIS DOCUMENT IS NOT SIGNED, SEALED,
AND DATED, IT MAY NOT BE USED FOR
REGULATORY APPROVAL, PERMIT, OR
CONSTRUCTION.

© MARK ODOM STUDIO, INC. 2016


ENFIELD
MULTIFAMILY
1715 BRIEFED ROAD, AUSTIN, TEXAS 78703

PROJECT NUMBER:	2015.007
ISSUED SETS	DATE
SITE PLAN PERMIT	03/07/15
PERMIT SET	03/09/16

KEY PLAN

SHEET TITLES/
BUILDING MODEL VIEWS

A4.01

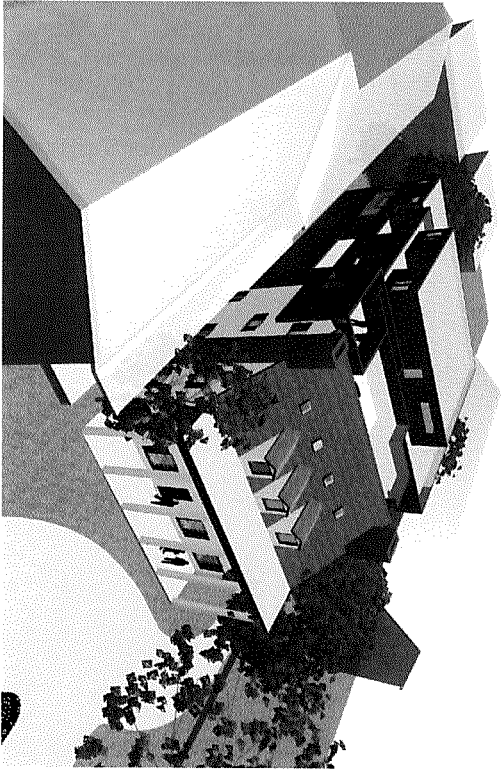


8
C4

NOT TO SCALE




1
C3

NOT TO SCALE

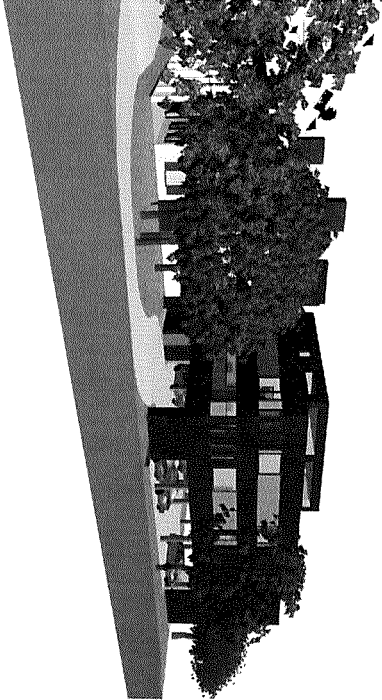

10
B4

NOT TO SCALE

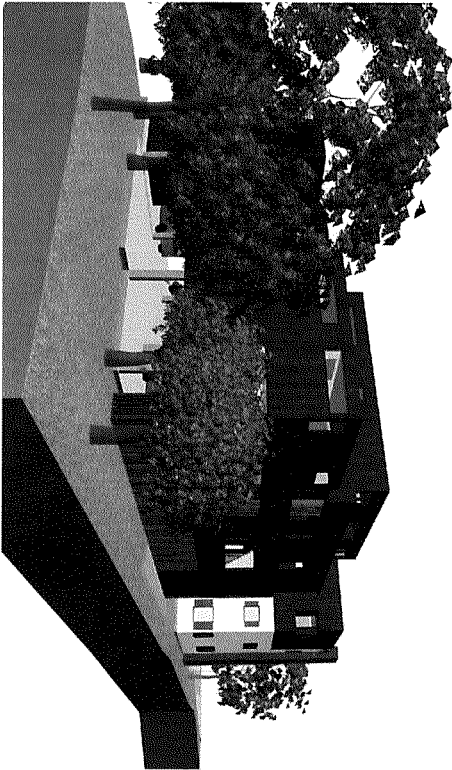


14
B3

NOT TO SCALE




2
A4

NOT TO SCALE

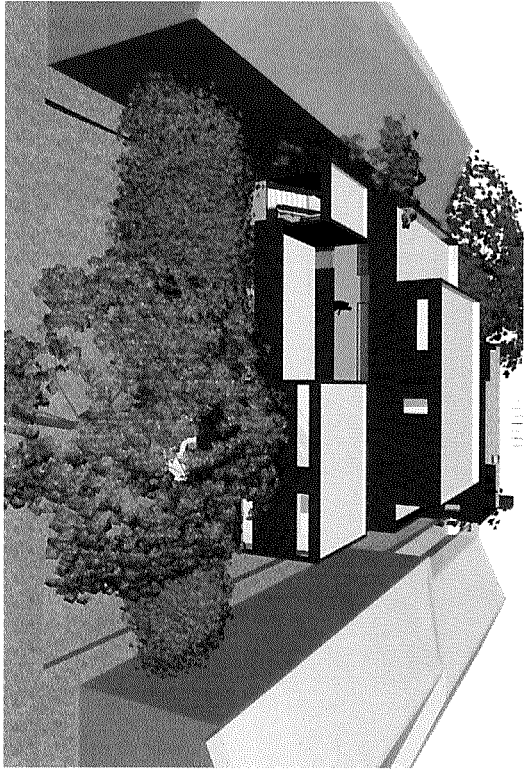

5
A3

NOT TO SCALE

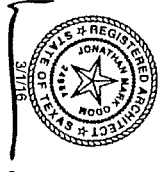

IF THIS DOCUMENT IS NOT SIGNED, SEALED,
AND DATED, IT MAY NOT BE USED FOR
REGULATION APPROVAL, PERMIT, OR
CONSTRUCTION.

© MARK ODDUM STUDIO, INC. 2016

ENFIELD
MULTIFAMILY

1715 ENFIELD ROAD, AUSTIN, TEXAS 78703


PROJECT NUMBER:	2015.007
ISSUED SETS	DATE
SITE PLAN PERMIT	03/07/15
PERMIT SET	03/07/16

KEY PLAN


SHEET TITLE(S)
BUILDING ELEVATIONS

A4.02

TAB	DESCRIPTION
GENERAL	GENERAL NOTES
FOUNDATION	FOUNDATION NOTES
ROOF	ROOF NOTES
WALLS	WALL NOTES
FLOORS	FLOOR NOTES
DOORS	DOOR NOTES
WINDOWS	WINDOW NOTES
CLIMATE	CLIMATE NOTES
MECHANICAL	MECHANICAL NOTES
ELECTRICAL	ELECTRICAL NOTES
PLUMBING	PLUMBING NOTES
PAINTING	PAINTING NOTES
LANDSCAPE	LANDSCAPE NOTES
CONCRETE	CONCRETE NOTES
STEEL	STEEL NOTES
GLASS	GLASS NOTES
WOOD	WOOD NOTES
IRON	IRON NOTES
COPPER	COPPER NOTES
BRASS	BRASS NOTES
ALUMINUM	ALUMINUM NOTES
STAINLESS STEEL	STAINLESS STEEL NOTES
OTHER	OTHER NOTES

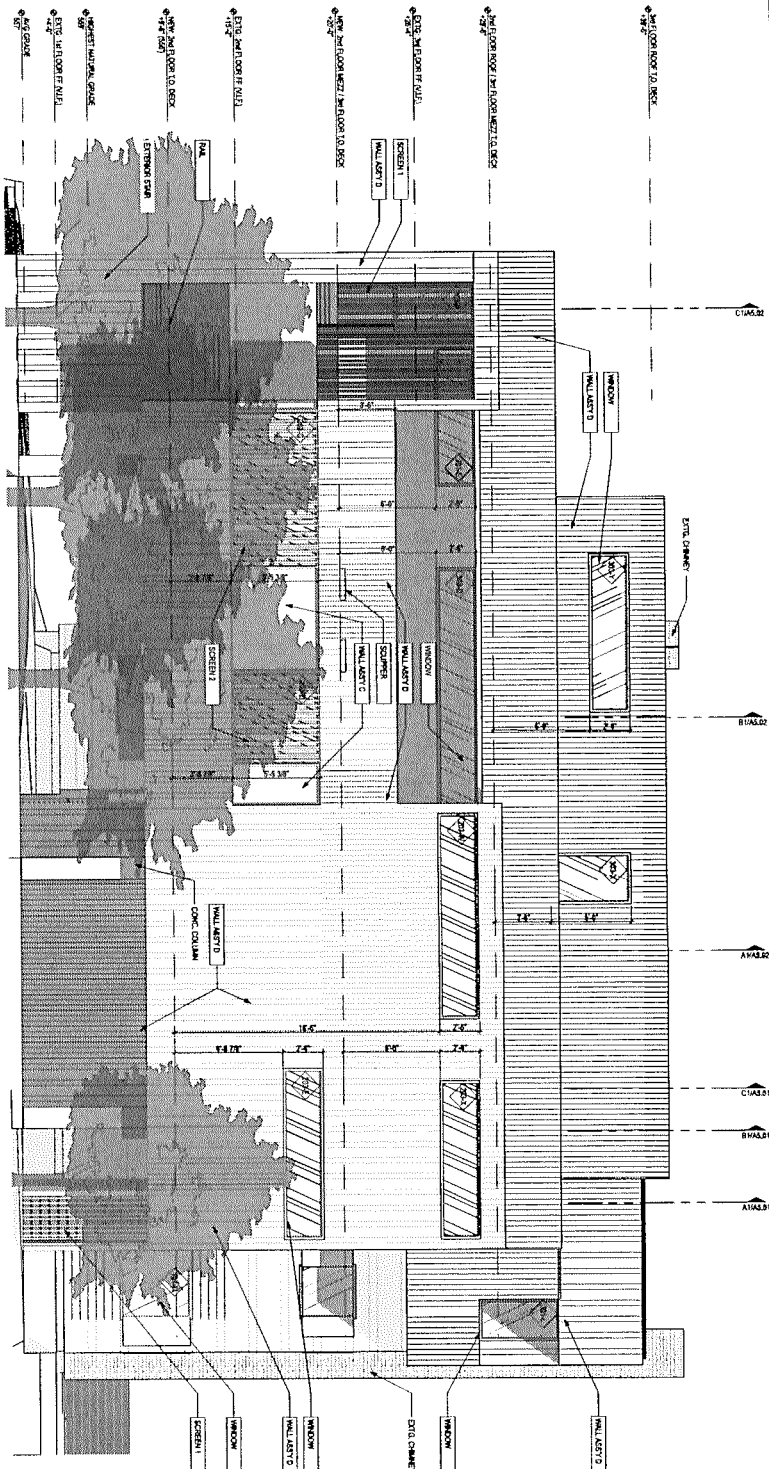

SOUTH ELEVATION B4
SCALE 3/16" = 1'-0"

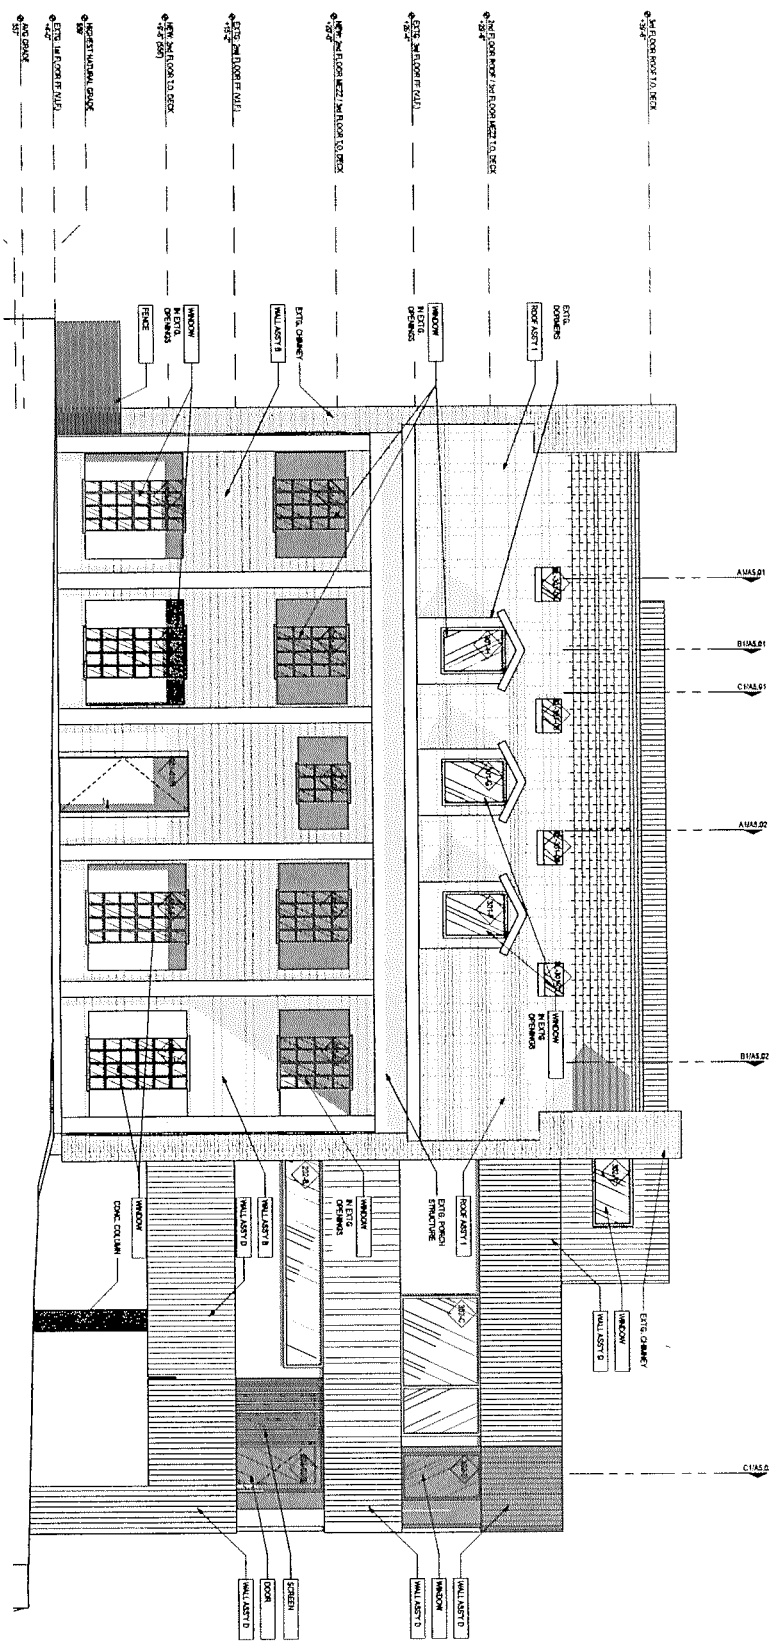

NORTH ELEVATION A4
SCALE 3/16" = 1'-0"


m(odm)

1009 West 6th Street, Suite 50
Austin, Texas 78703
T. 512.469.5950
www.markodomstudio.com




IF THIS DOCUMENT IS NOT SIGNED, SEALED,
AND DATED, IT MAY NOT BE USED FOR
REGULATORY APPROVAL, PERMIT OR
CONSTRUCTION.
© MARK ODUM STUDIO, INC. 2016

WEST ELEVATION C1
SCALE 3/16" = 1'-0"

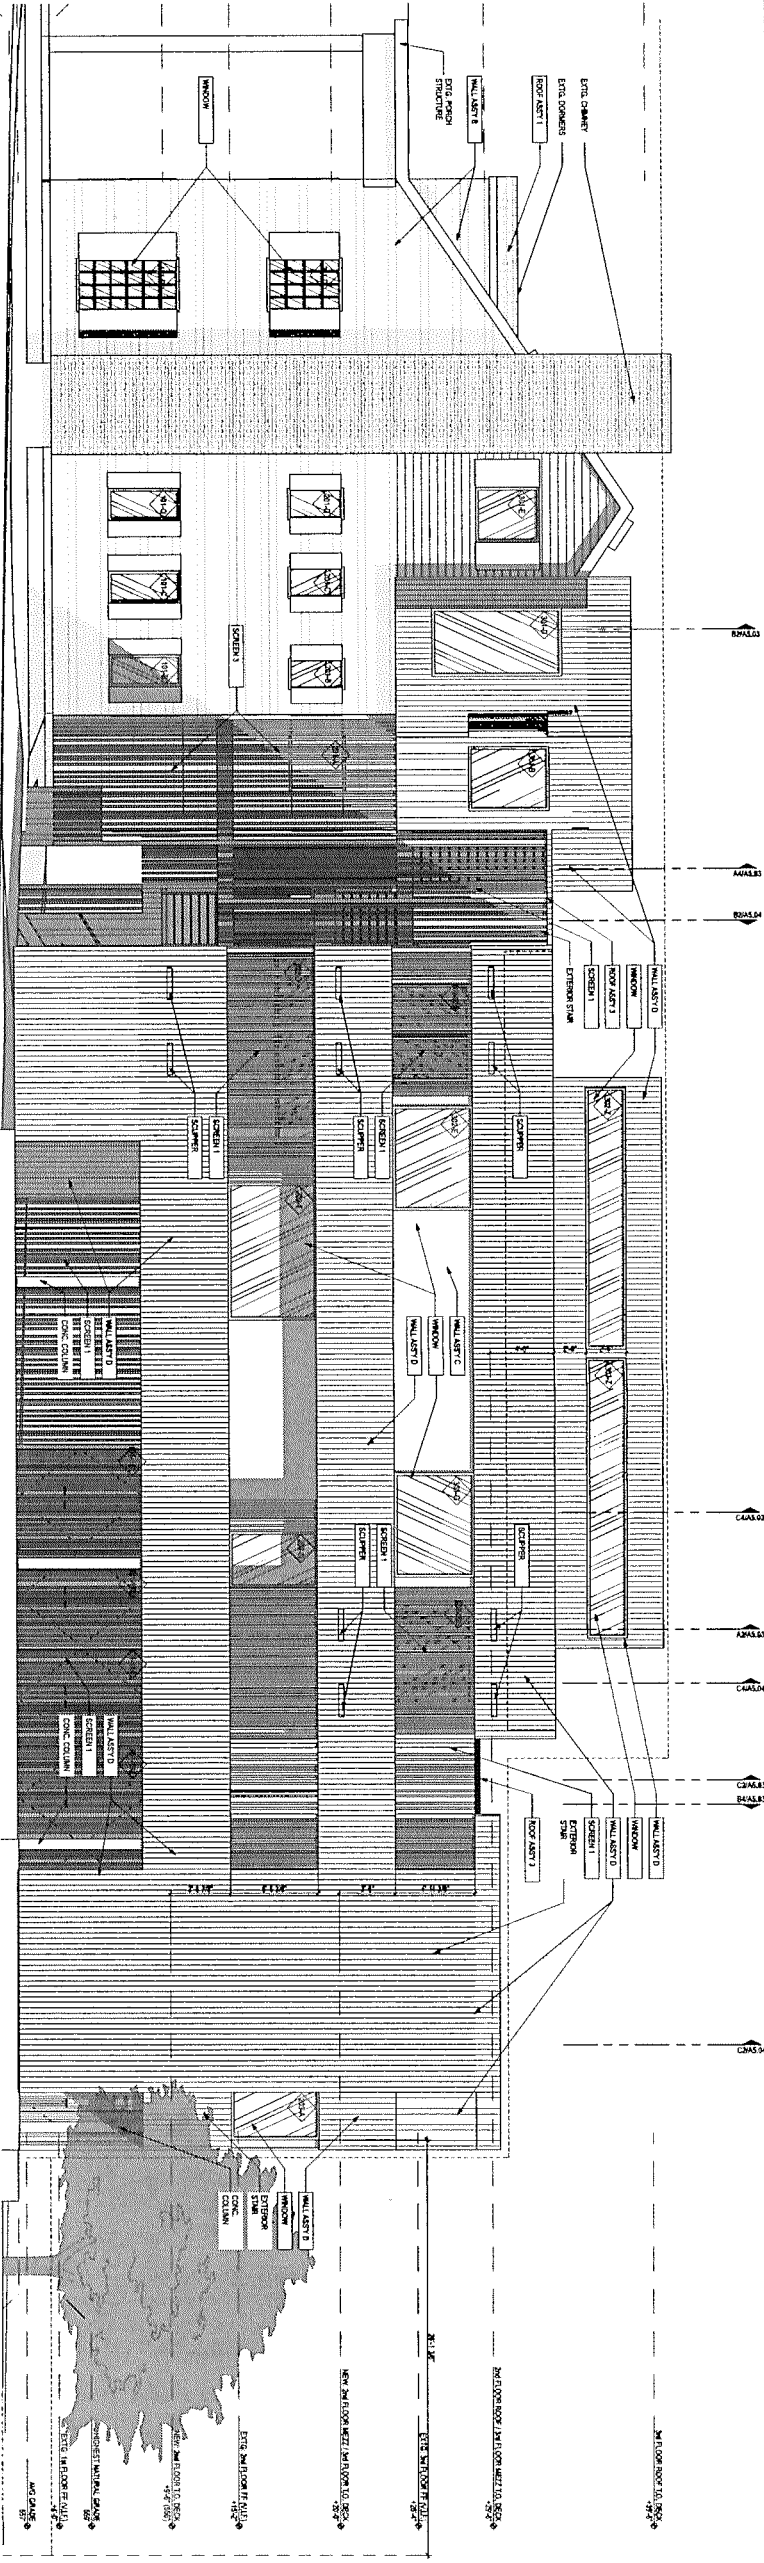

EAST ELEVATION A1
SCALE 3/16" = 1'-0"

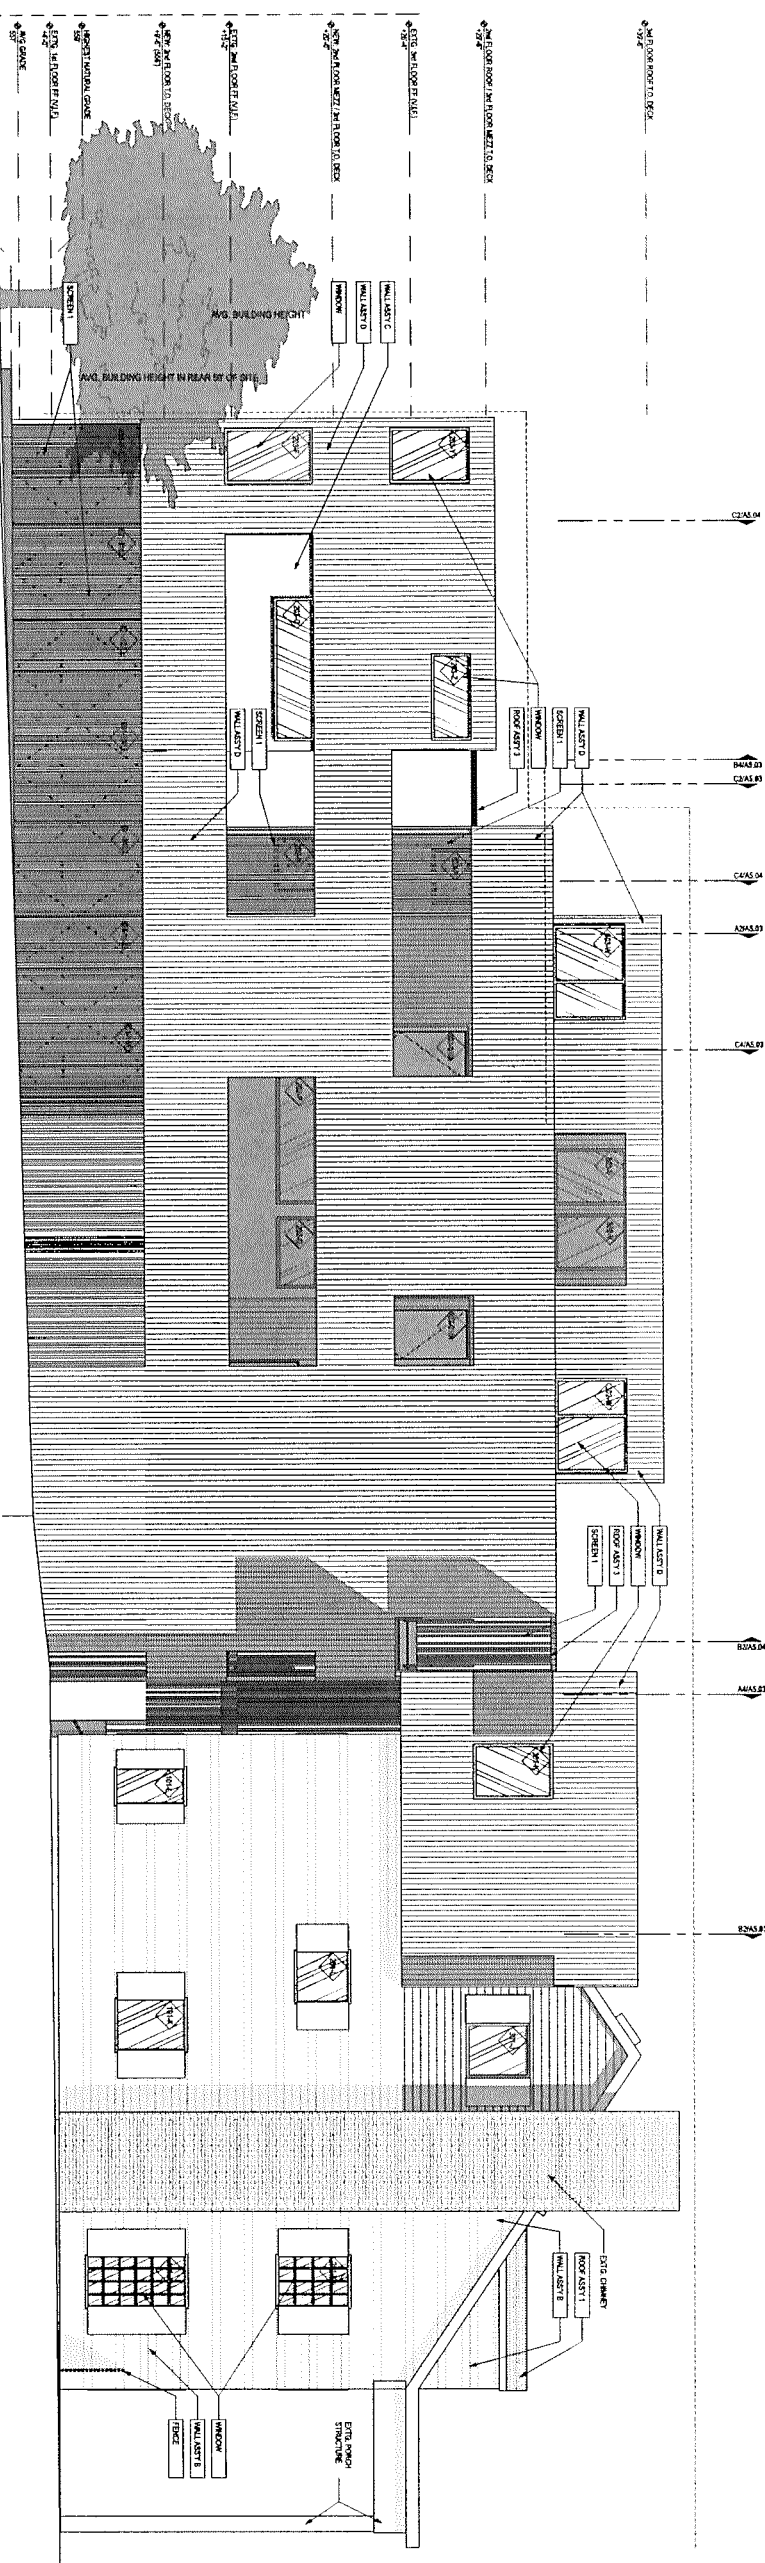

ENFIELD
MULTIFAMILY
1715 ENFIELD ROAD, AUSTIN, TEXAS 78703

PROJECT NUMBER: 2015.007
ISSUED SETS: DATE
SITE PLAN PERMIT 03/07/15
PERMIT SET 03/07/16


KEY PLAN

SHEET TITLES
BUILDING ELEVATIONS


A4.03

m(ødm)


1009 West 6th Street, Suite 50
Austin, Texas 78703
t. 512 469 5950
www.markodomstudio.com

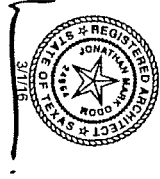


IF THIS DOCUMENT IS NOT SIGNED, SEALED,
AND DATED, IT MAY NOT BE USED FOR
REGULATORY APPROVAL, PERMIT, OR
CONSTRUCTION.
© MARK ODOM STUDIO, INC. 2016

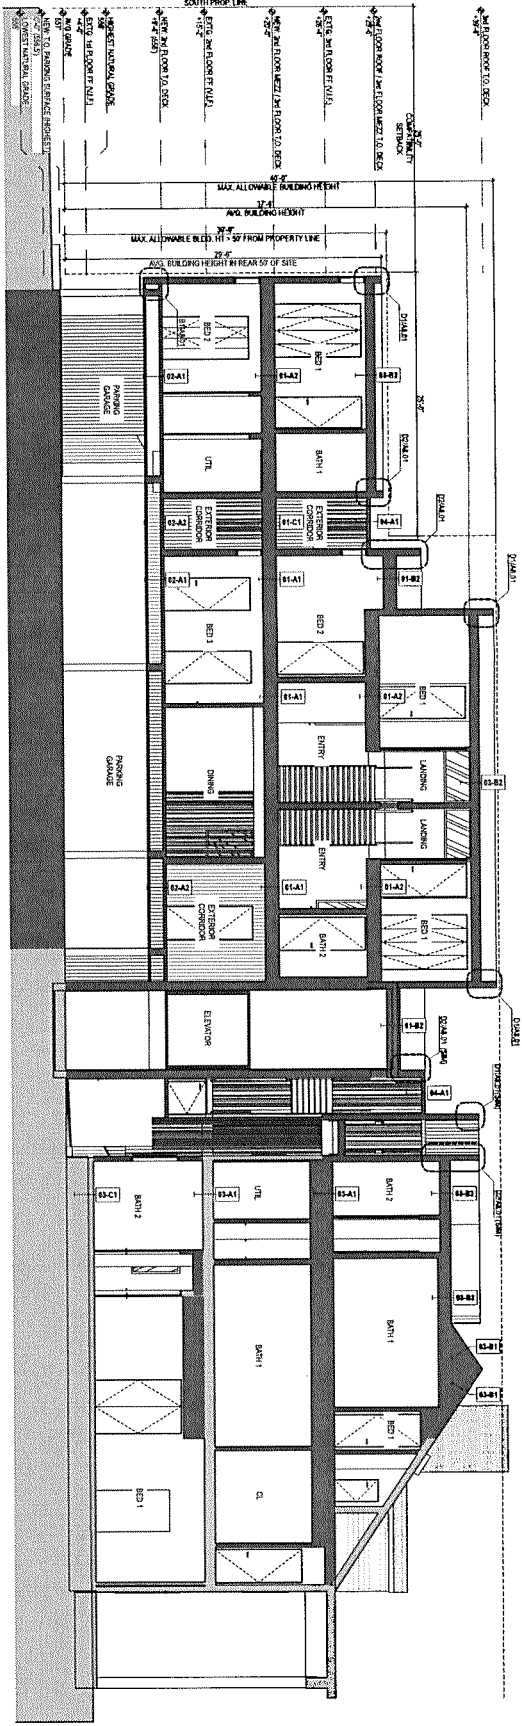

S - N SECTION C1
SCALE: 1/8" = 1'-0"

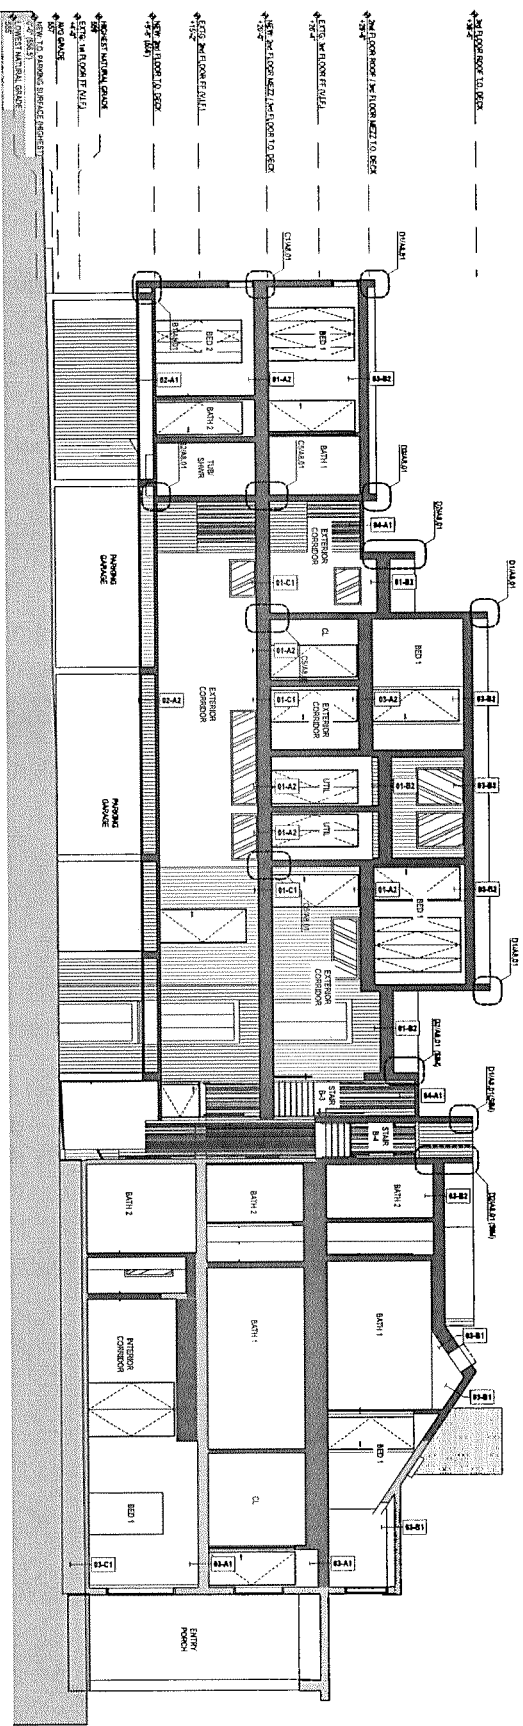

S - N SECTION B1
SCALE: 1/8" = 1'-0"

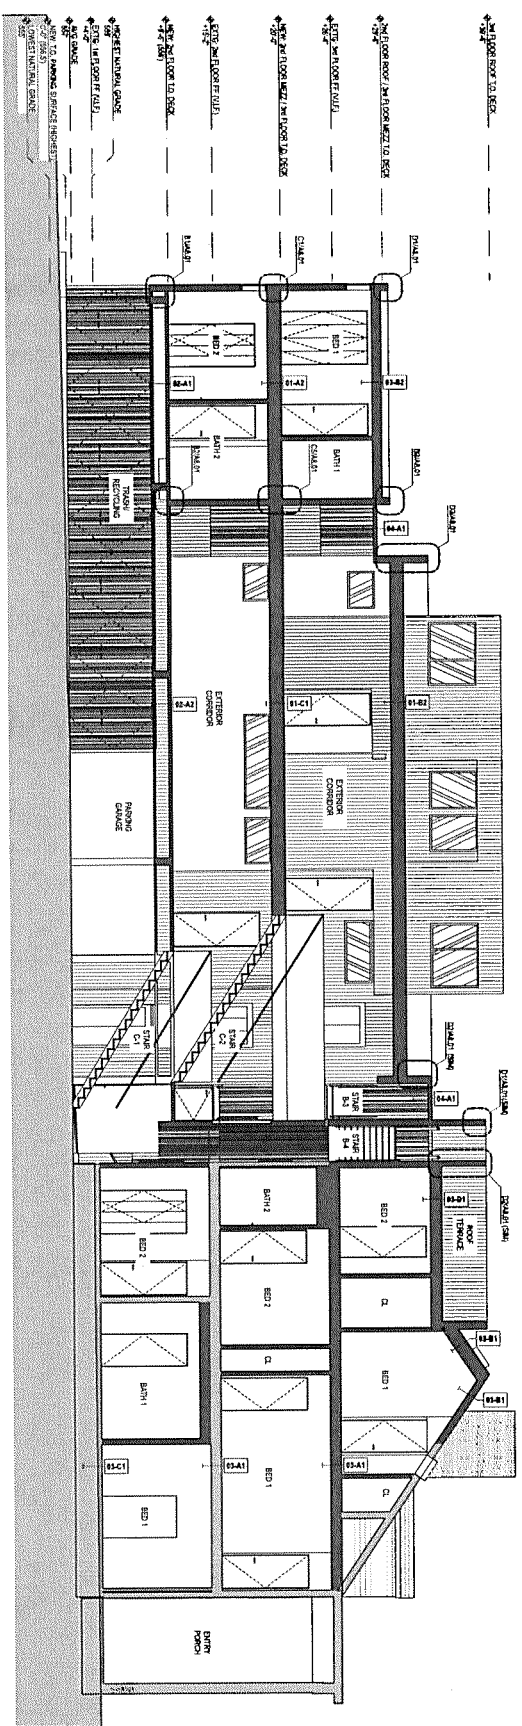

S - N SECTION A1
SCALE: 1/8" = 1'-0"


**ENFIELD
MULTIFAMILY**
1715 ENFIELD ROAD, AUSTIN, TEXAS 78703

PROJECT NUMBER:	2015.007
ISSUED SETS:	DATE
SITE PLAN PERMIT	03/07/15
PERMIT SET	03/07/16

KEY PLAN

SHEET TITLE(S)
BUILDING SECTIONS - N-S


A5.01

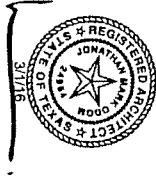


IF THIS DOCUMENT IS NOT SIGNED, SEALED,
AND DATED, IT MAY NOT BE USED FOR
REGULATORY APPROVAL, PERMIT, OR
CONSTRUCTION.

© MARK ODUM STUDIO, INC. 2016


S - N SECTION C1
SCALE 1/8" = 1'-0"

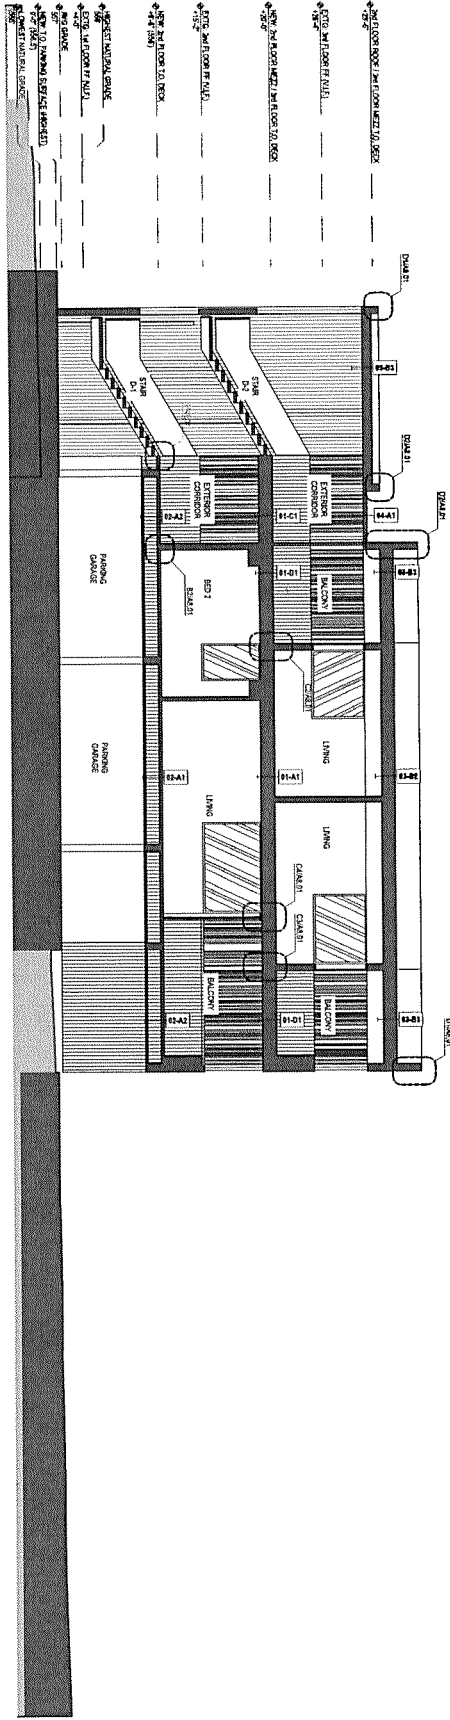

S - N SECTION B1
SCALE 1/8" = 1'-0"

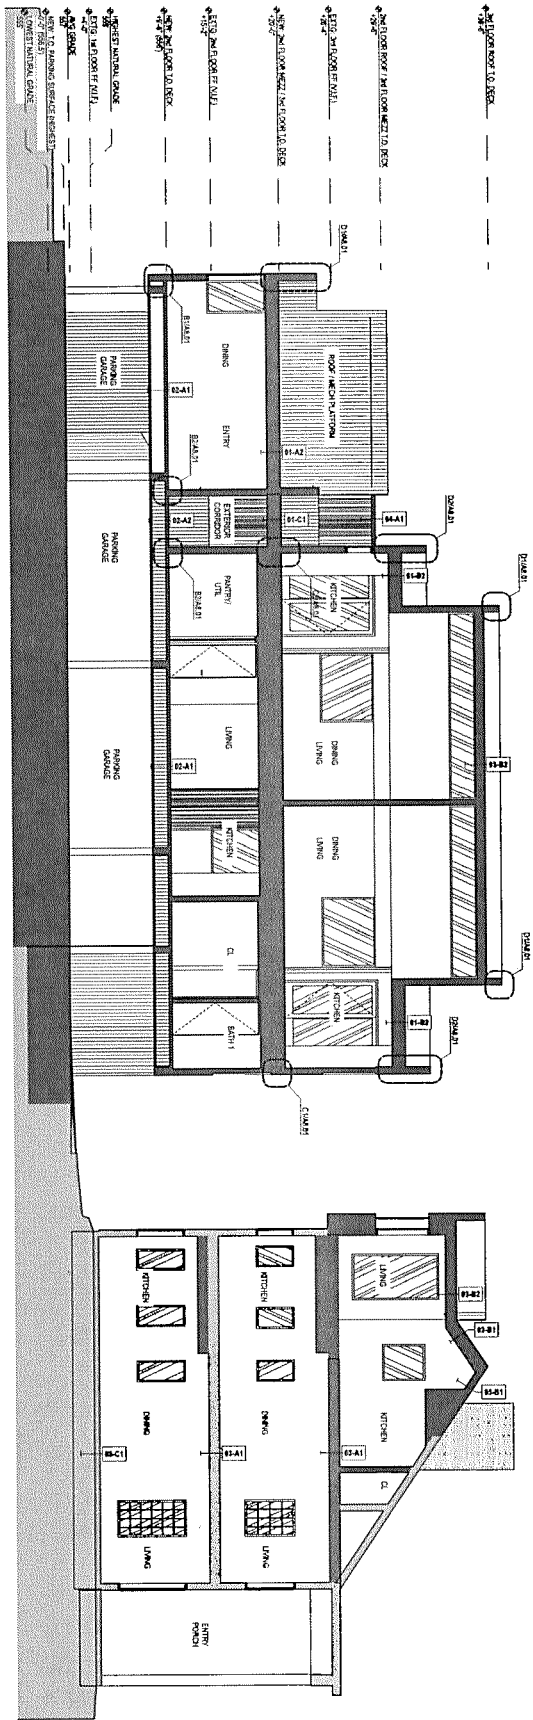

S - N SECTION A1
SCALE 1/8" = 1'-0"

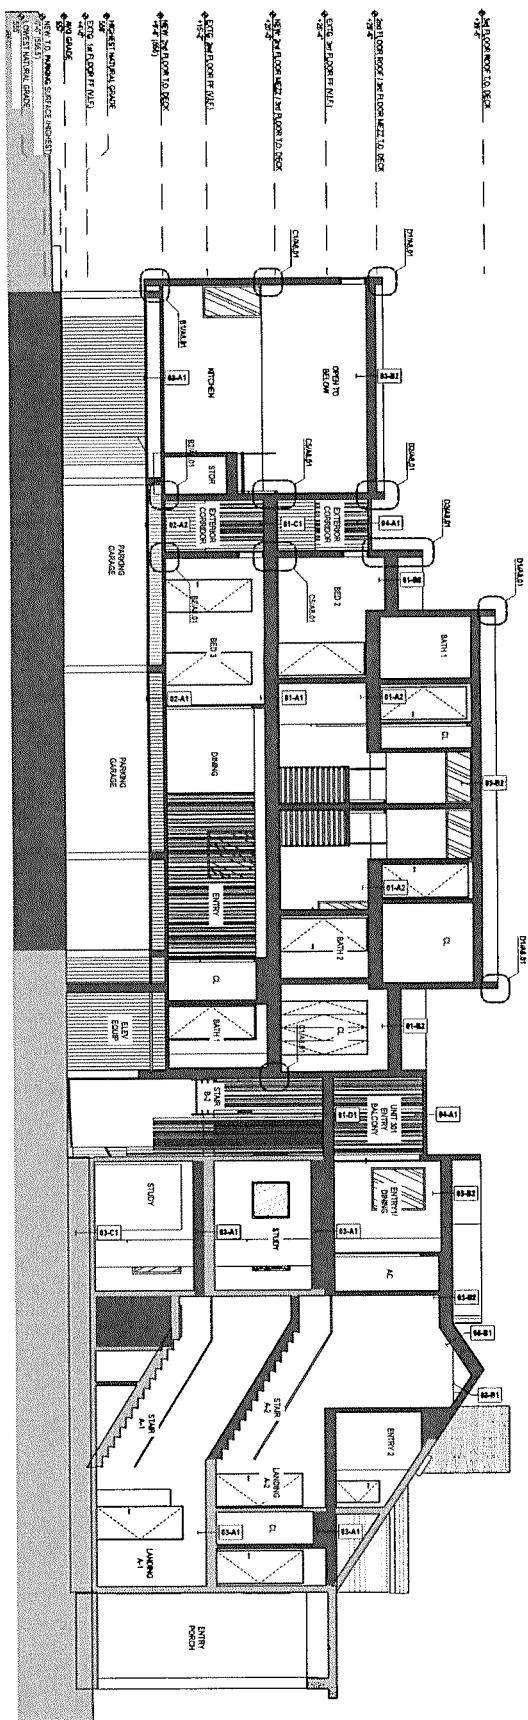


**ENFIELD
MULTIFAMILY**
171 ENFIELD ROAD, AUSTIN, TEXAS 78703


PROJECT NUMBER:	2015.007
ISSUED SETS:	DATE
SITE PLAN PERMIT	03/07/15
PERMIT SET	03/07/15

KEY PLAN


SHEET TITLE(S)
BUILDING SECTIONS - N-S

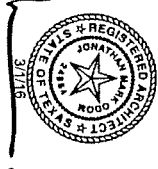


IF THIS DOCUMENT IS NOT SIGNED, SEALED,
AND DATED, IT MAY NOT BE USED FOR
REGULATORY APPROVAL, PERMIT, OR
CONSTRUCTION.
© MARK ODUM STUDIO, INC. 2016

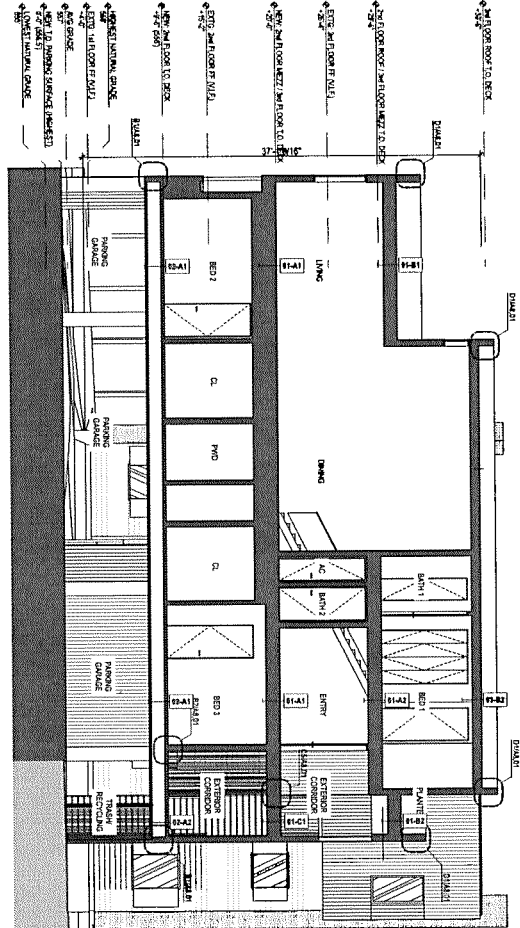


W - E SECTION C4
SCALE 1/8" = 1'-0"

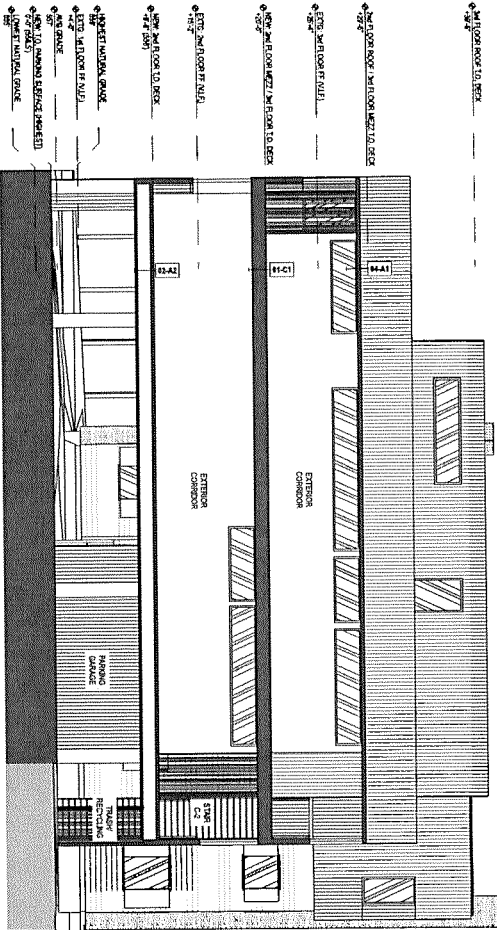


W - E SECTION C2
SCALE 1/8" = 1'-0"

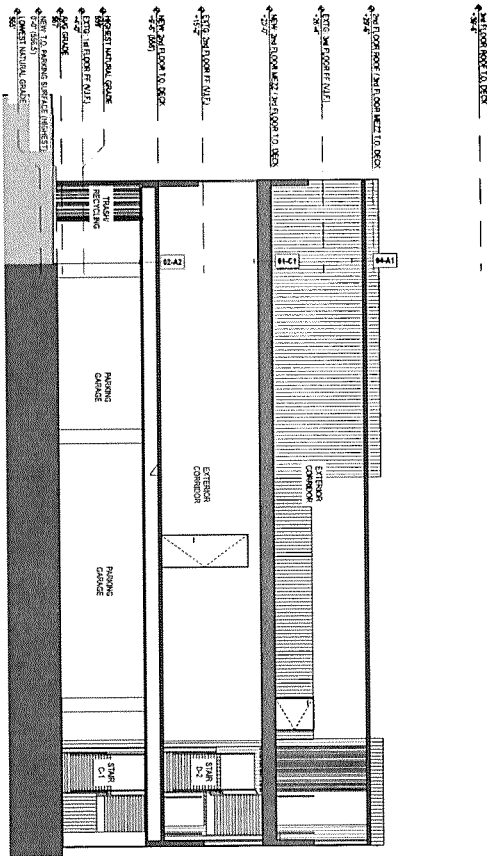


E - W SECTION B4
SCALE 1/8" = 1'-0"

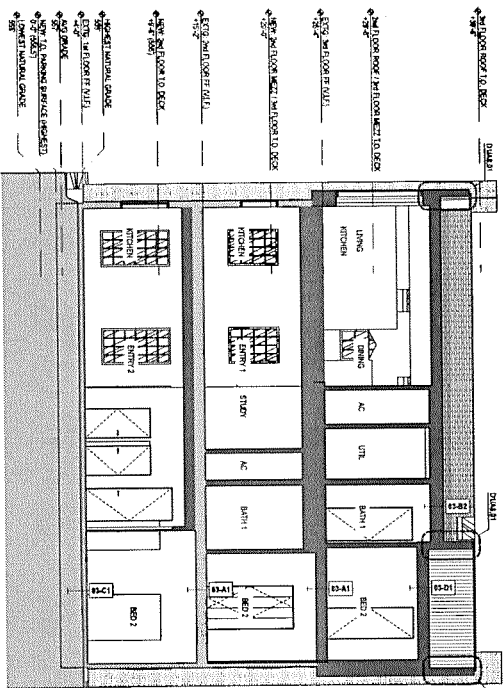

W - E SECTION B2
SCALE 1/8" = 1'-0"

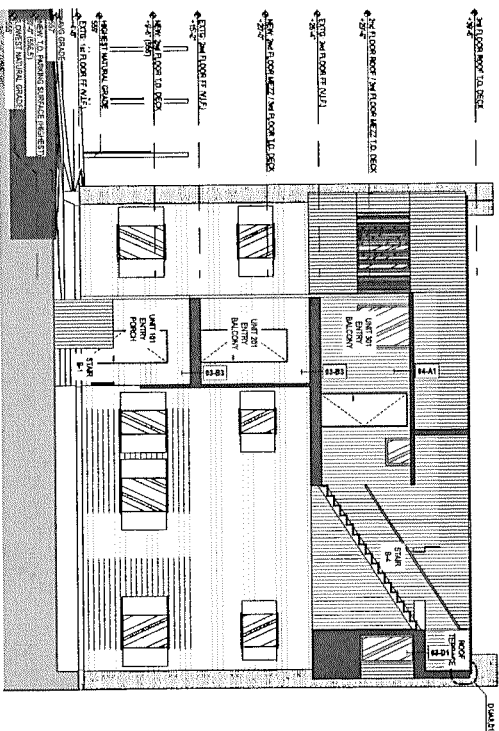

W - E SECTION A4
SCALE 1/8" = 1'-0"

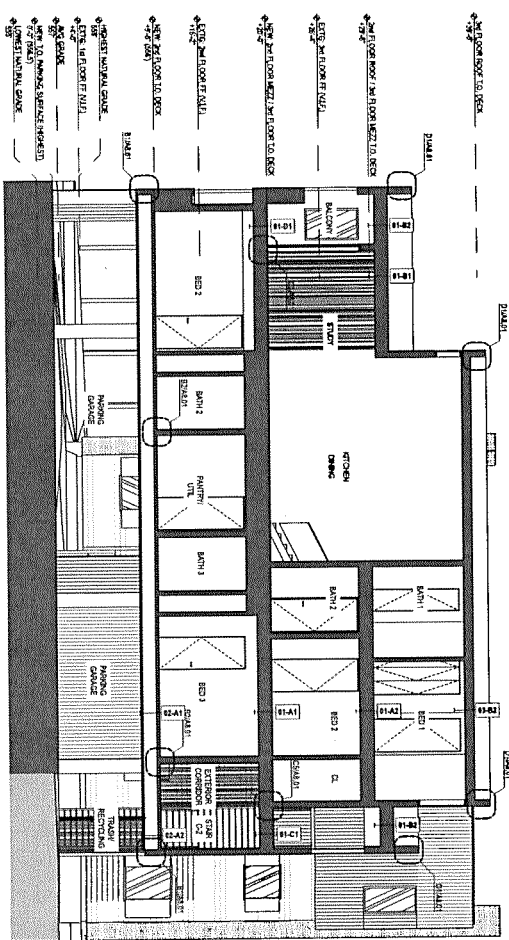

W - E SECTION A2
SCALE 1/8" = 1'-0"


ENFIELD
MULTIFAMILY
1715 ENFIELD ROAD, AUSTIN, TEXAS 78703

PROJECT NUMBER	2015.007
ISSUED SETS	DATE
SITE PLAN PERMIT	03/07/15
PERMIT SET	03/07/16


KEY PLAN

SHEET TITLE(S)
BUILDING SECTIONS E-W


A5.03

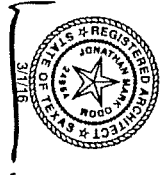


IF THIS DOCUMENT IS NOT SIGNED, SEALED,
AND DATED, IT MAY NOT BE USED FOR
REGULATORY APPROVAL, PERMIT, OR
CONSTRUCTION.
© MARK ODOM STUDIO, INC. 2016

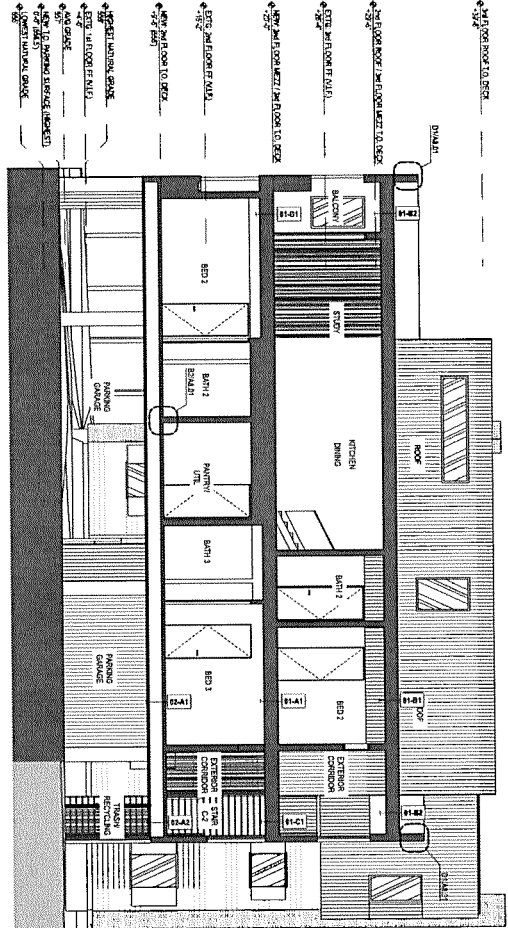

W - E SECTION C4
SCALE 1/8" = 1'-0"

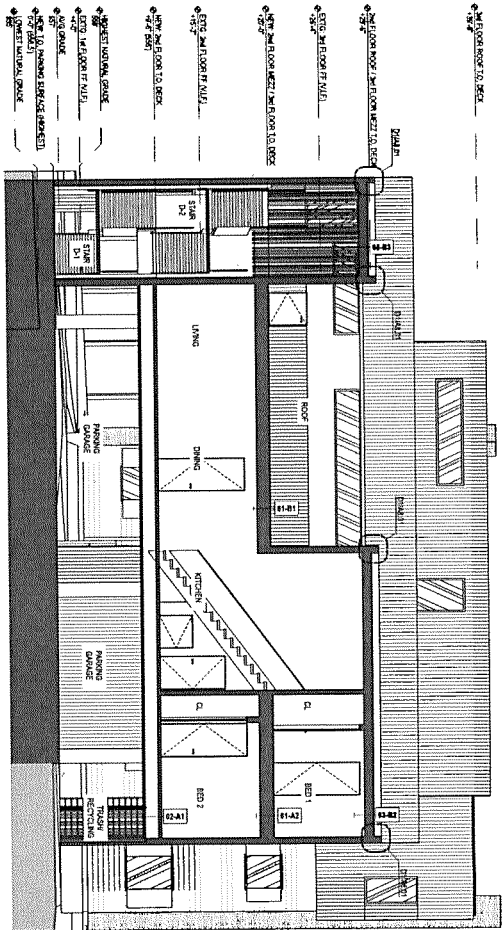

W - E SECTION C2
SCALE 1/8" = 1'-0"

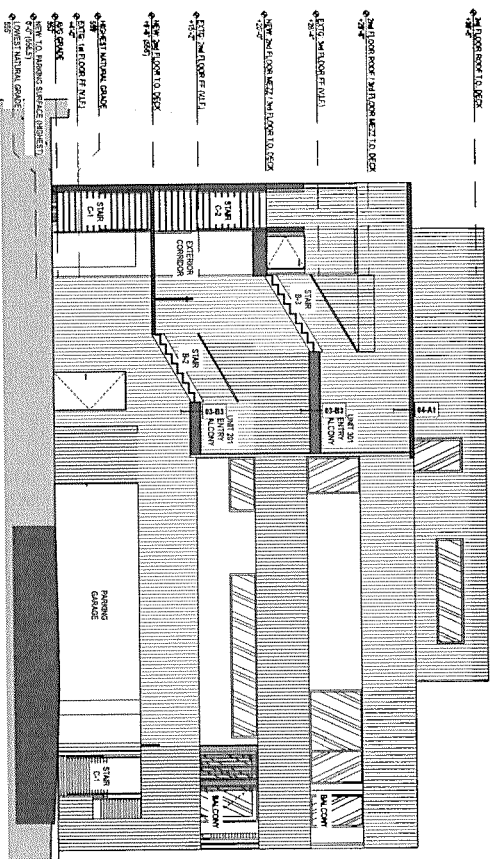

E - W SECTION B2
SCALE 1/8" = 1'-0"

**ENFIELD
MULTIFAMILY**
1715 ENFIELD ROAD, AUSTIN, TEXAS 78703

PROJECT NUMBER:	2015.007
ISSUED SETS	DATE
SITE PLAN PERMIT	03/07/15
PERMIT SET	03/07/16

KEY PLAN

SHEET TITLE(S)
BUILDING SECTIONS E-W

A5.04