



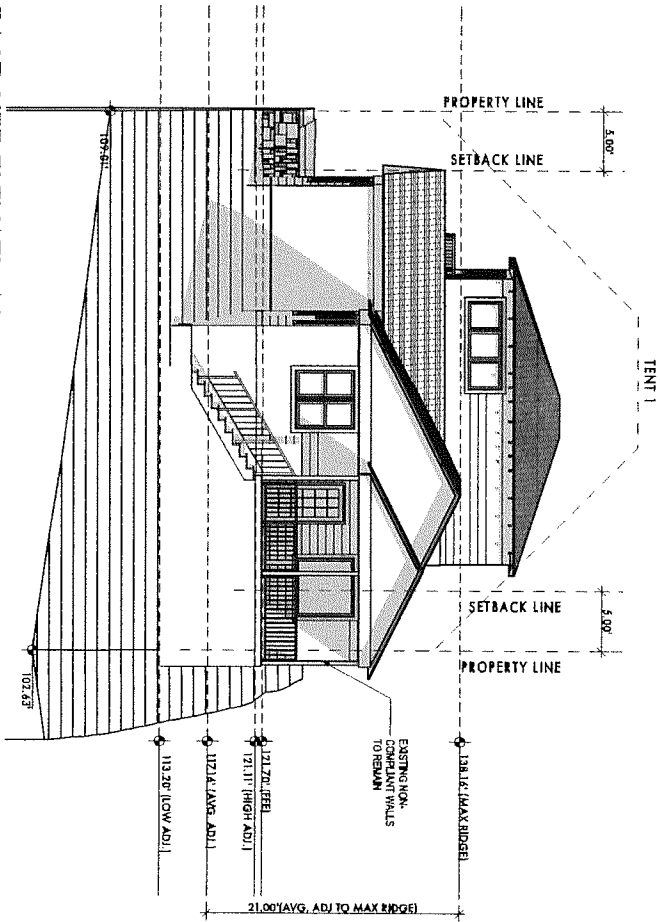

EAST SITE ELEVATION

SCALE: 1/8" = 1'-0"


1/16" or 11x17

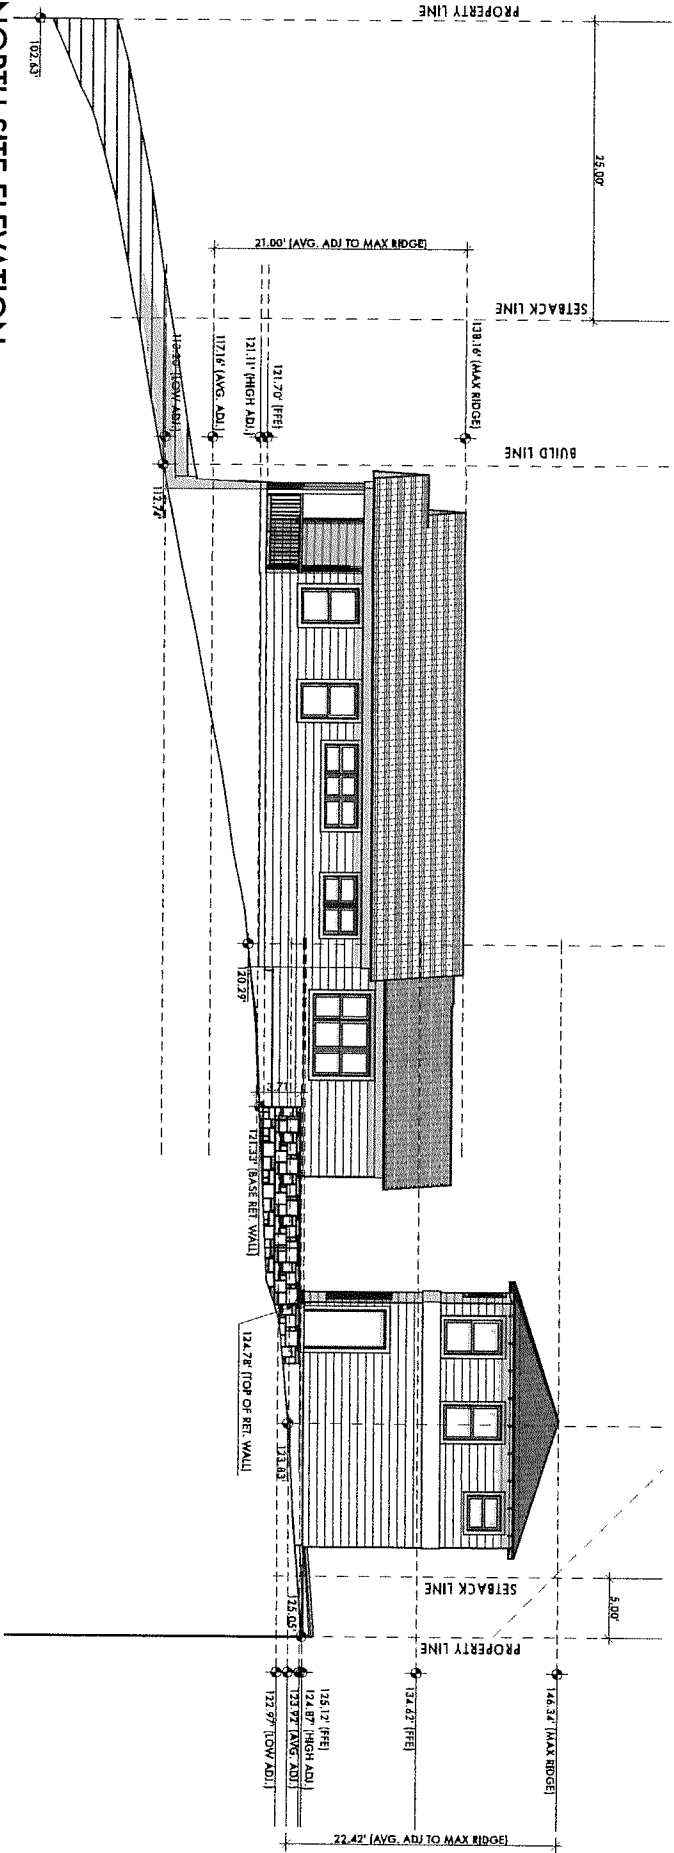

NORTH SITE ELEVATION

SCALE: 1/8" = 1'-0"


1/16" or 11x17

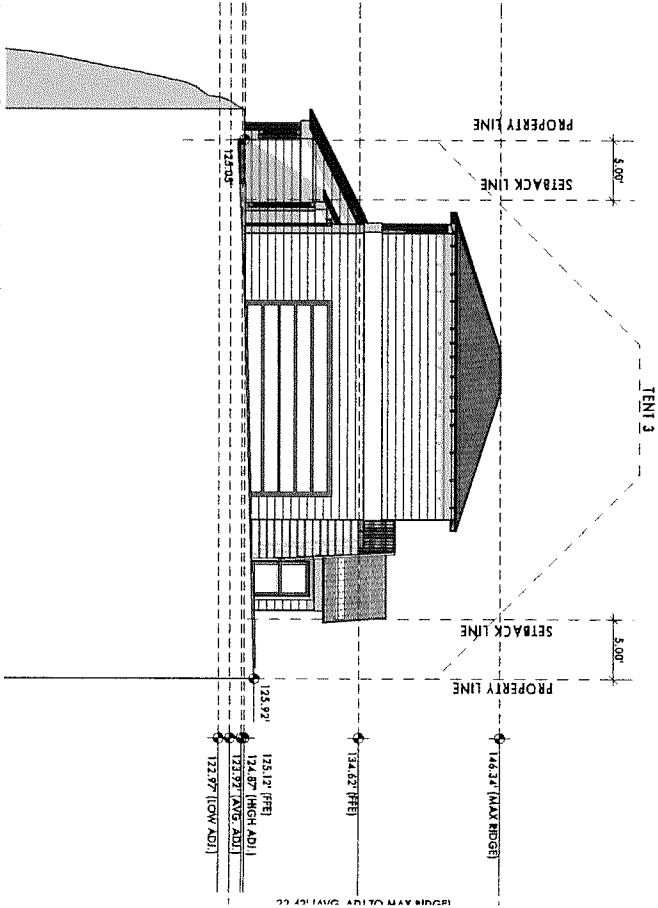

WEST SITE ELEVATION

SCALE: 1/8" = 1'-0"

1/16" or 11x17

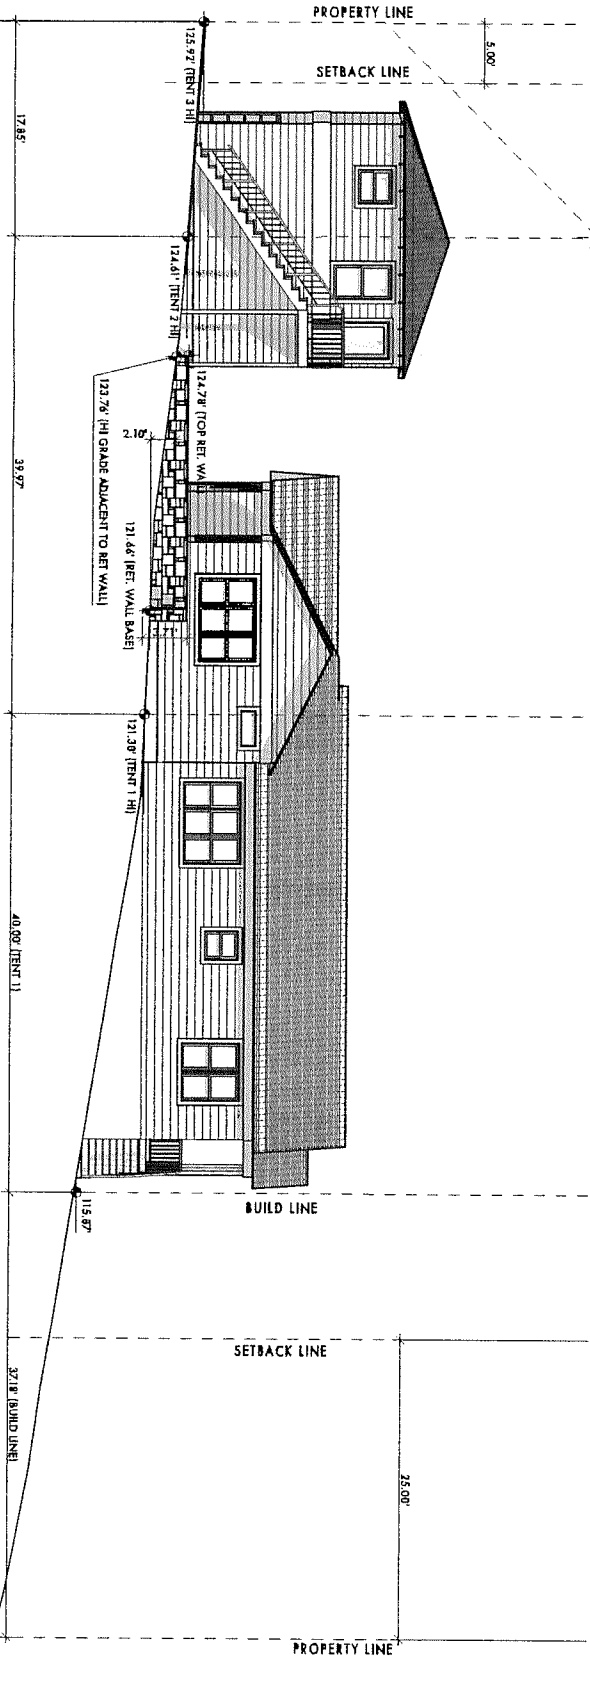

SOUTH SITE ELEVATION

SCALE: 1/8" = 1'-0"

1/16" or 11x17

REVISION HISTORY	

project phase:

ISSUED FOR PERMITTING



ATX ARCHITECTS

P.O. Box 81002, Austin, TX 78760
512.809.0404
www.atxarchitects.com

PATTERSON ADDITION

804 PATTERSON AVE., AUSTIN, #Contact Country

Sheet Name:

SITE ELEVATIONS

Project #:

150144

Date:

03/29/16

Drawn:


EMP

Check:


EMP

Sheet Number


A003

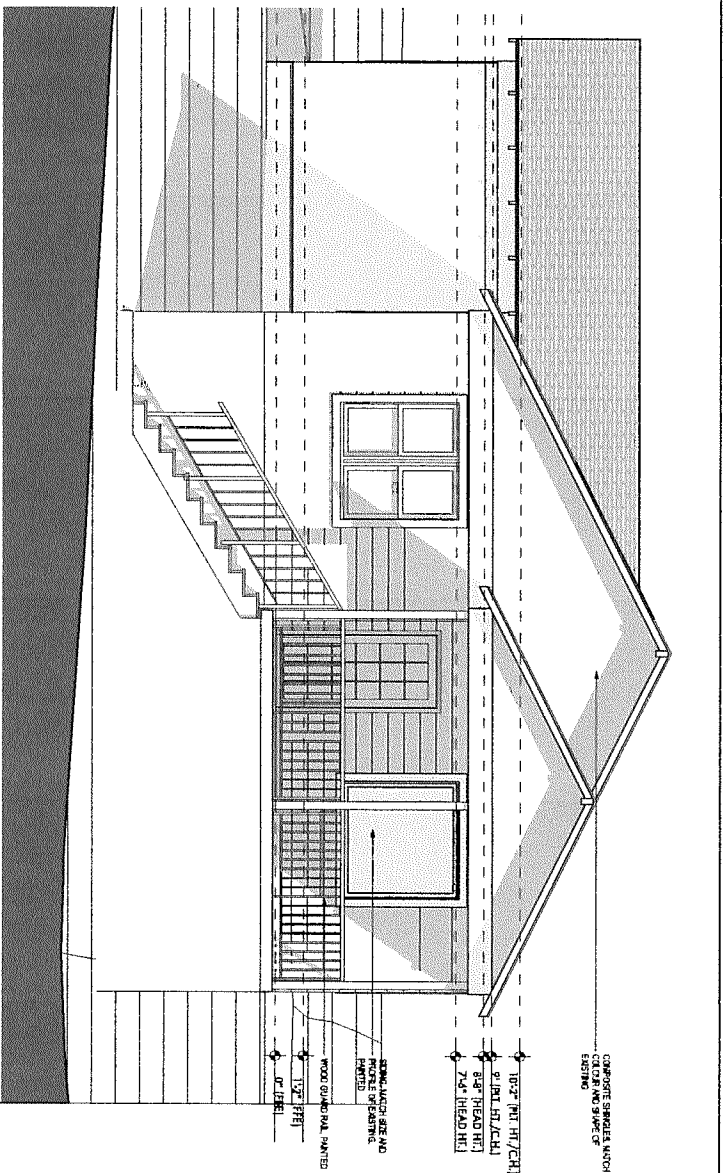


3 EAST ELEVATION
SCALE: 1/4" = 1'-0"
11/14/17

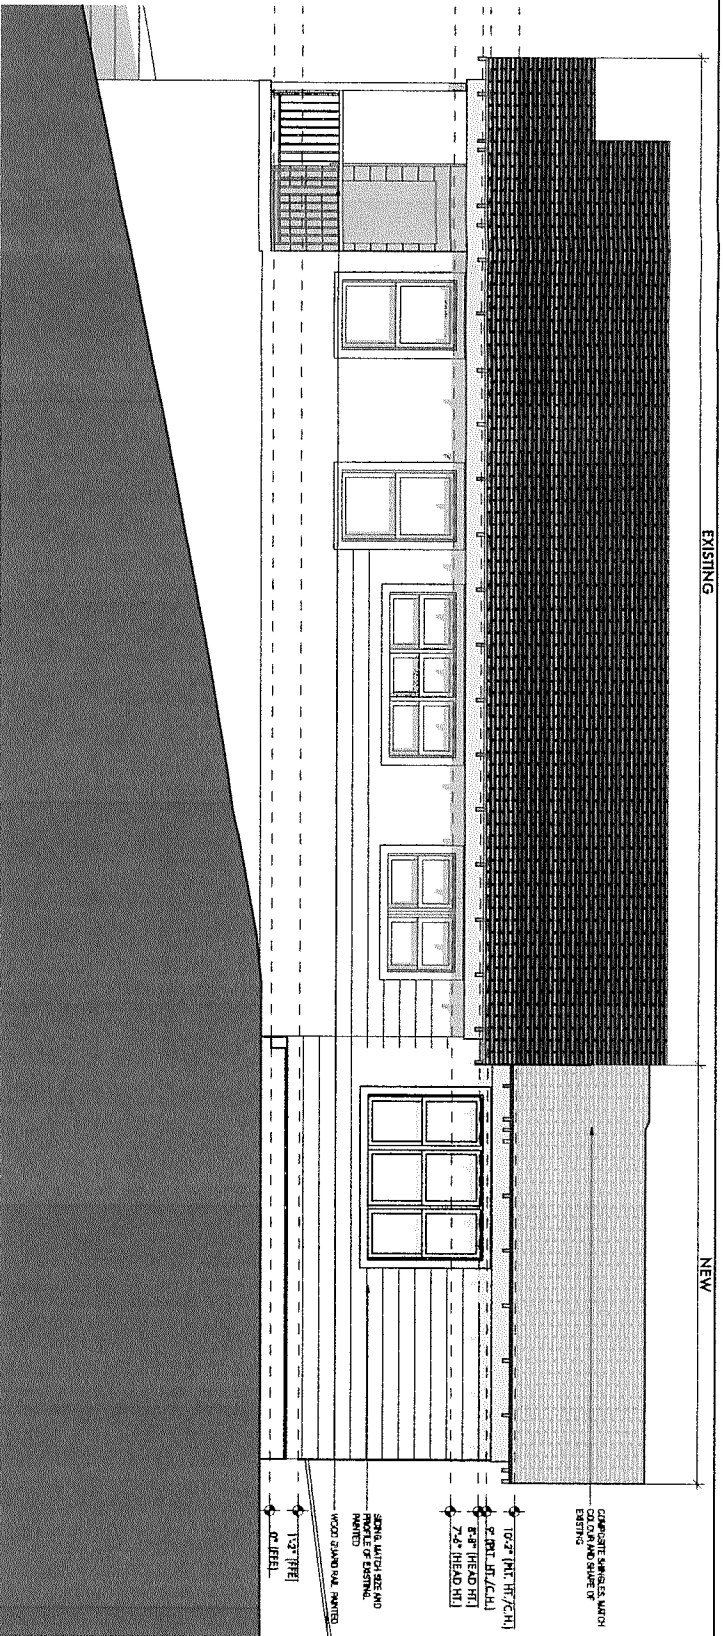

1 NORTH ELEVATION
SCALE: 1/4" = 1'-0"
11/14/17

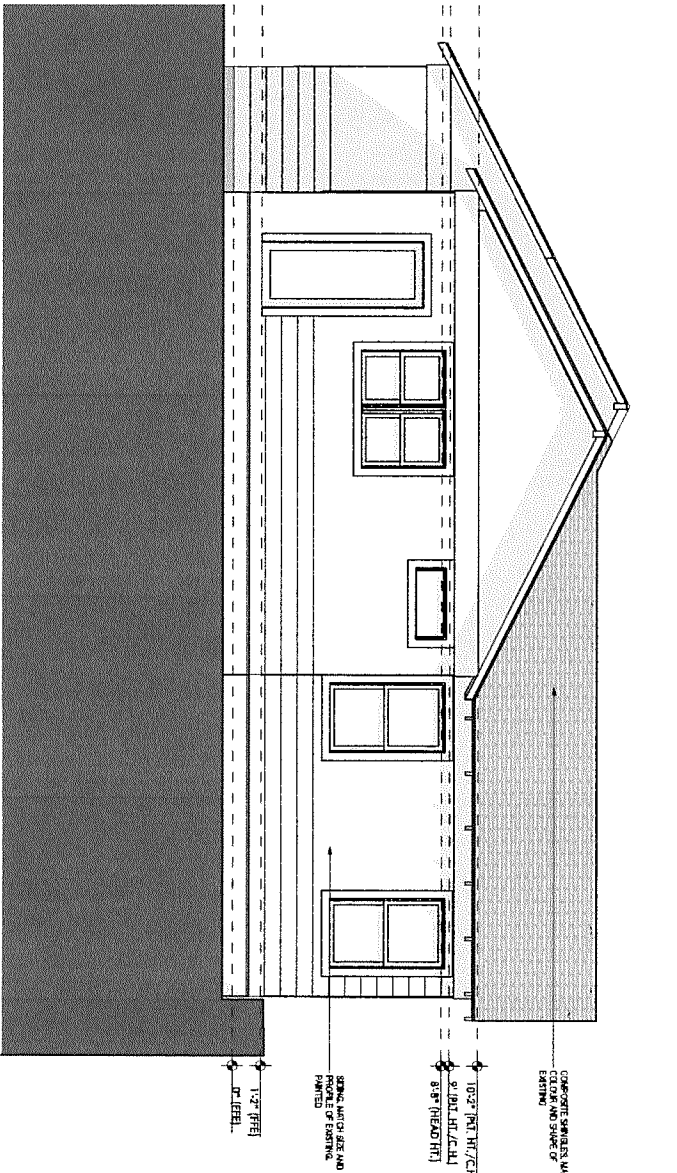

4 WEST ELEVATION
SCALE: 1/4" = 1'-0"
11/14/17

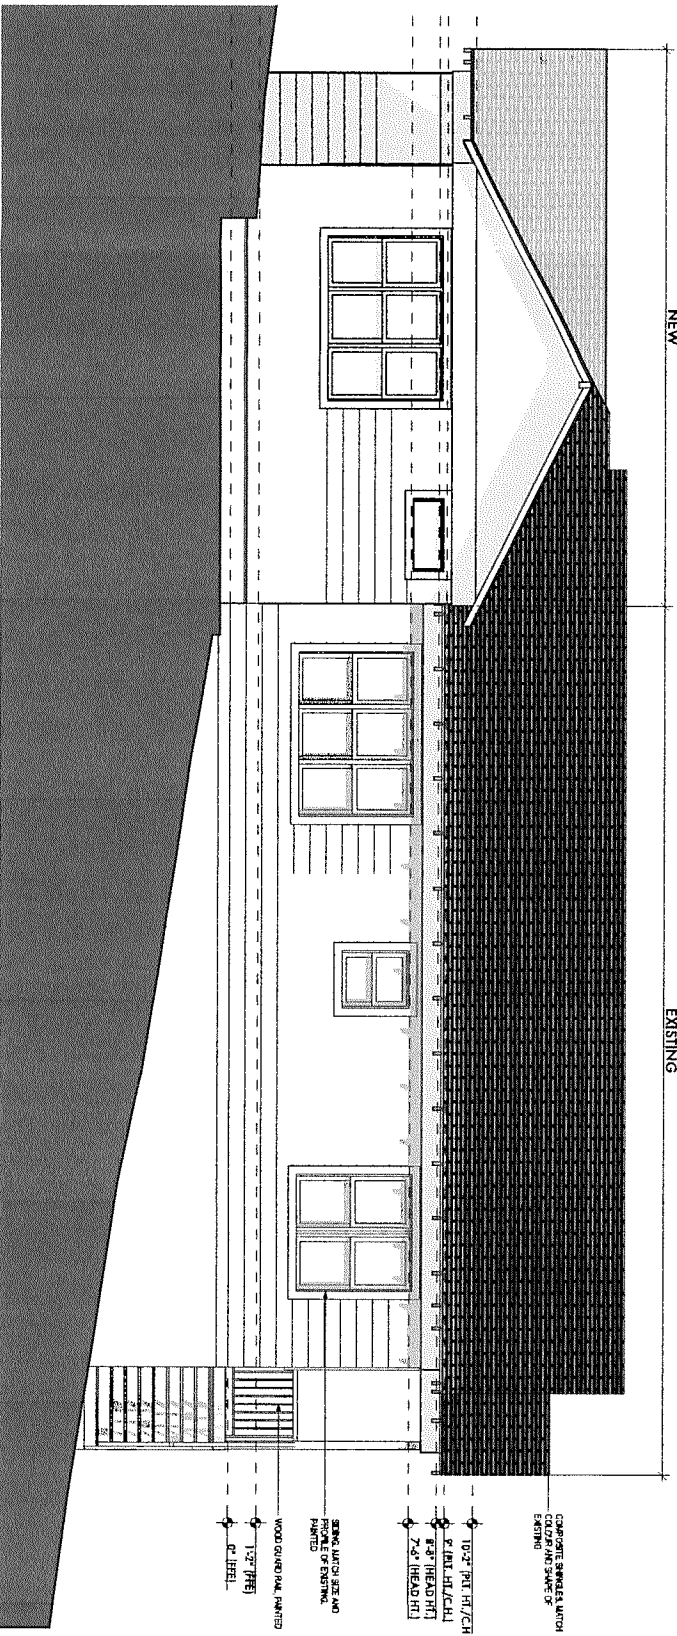

2 SOUTH ELEVATION
SCALE: 1/4" = 1'-0"
11/14/17

PATTERSON ADDITION
864 PATTERSON AVE., AUSTIN, TX 78708

ATX
ARCHITECTS

P.O. Box 81002, Austin, TX 78708
512.807.0404
www.atxarchitect.com



ISSUED FOR
PERMITTING

REVISION HISTORY	

HOUSE ELEVATIONS


Sheet Name:
Project #
150144

Date:
03.29.16

Drawn:
EMP


Check:
EMP

Sheet Number
A006

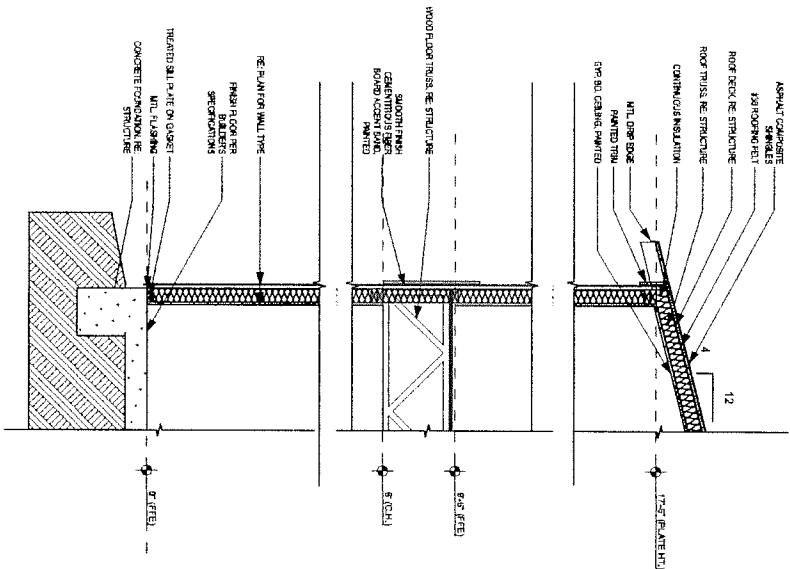

5 WALL SECTION


1/4" = 1'-0"

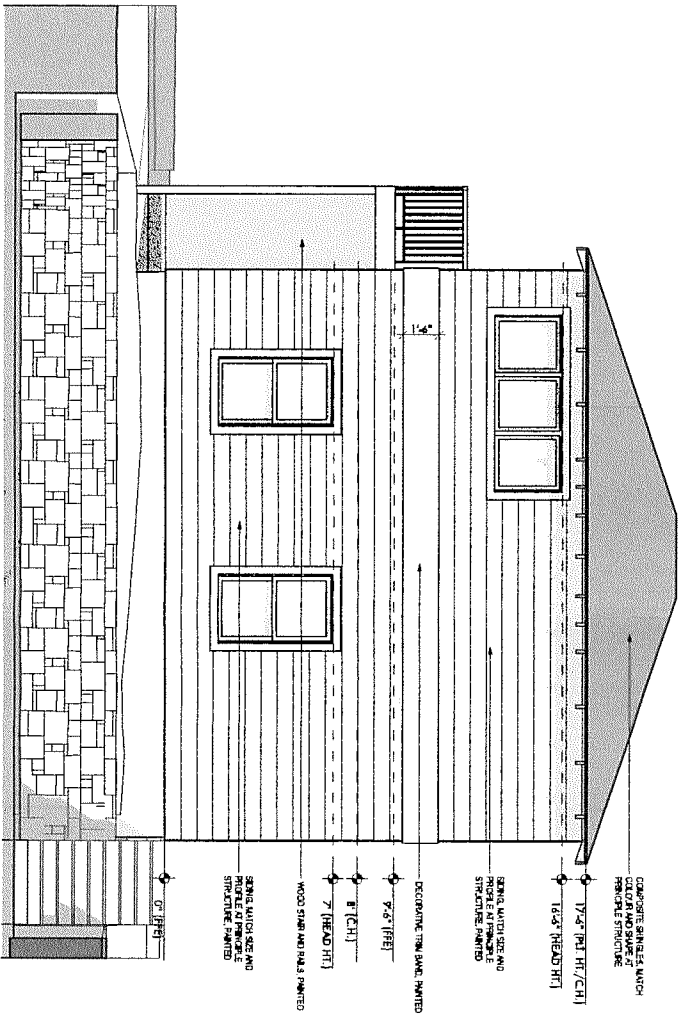

4 EAST ELEVATION


1/8" = 1'-0"

NOTE:
THE FINAL PLACEMENT OF THE RETAINING WALL BETWEEN THE HOUSE AND GARAGE WILL BE DETERMINED ONCE THE SURVEY IS COMPLETE.

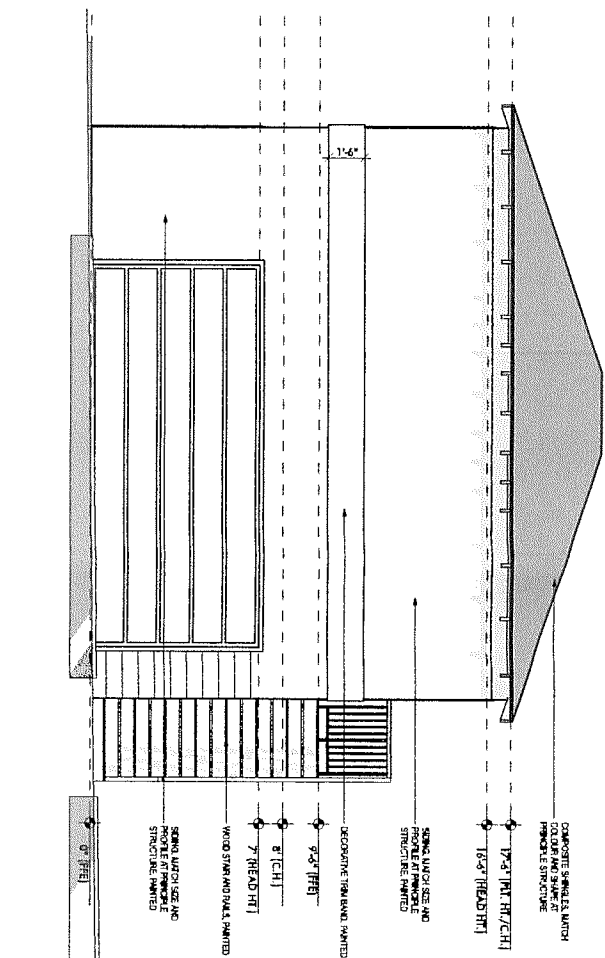


2 WEST ELEVATION

1/8" = 1'-0"

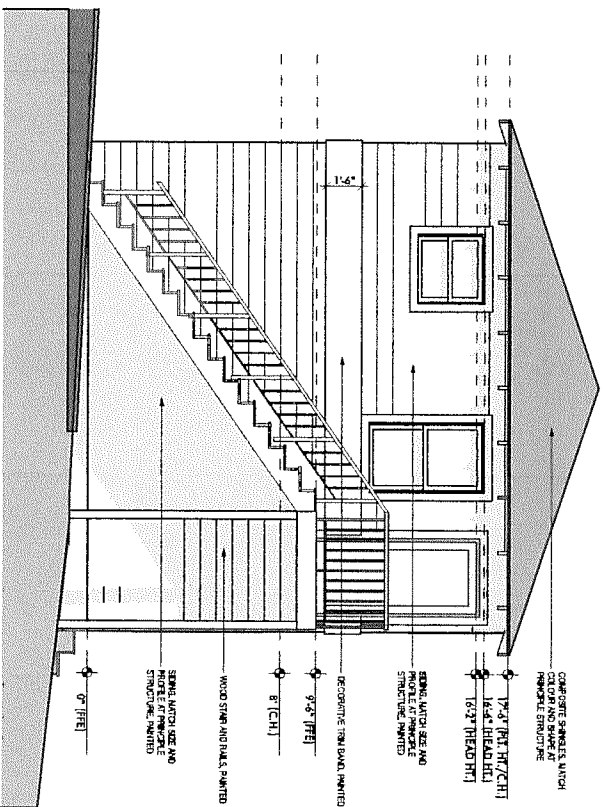

1 SOUTH ELEVATION

1/8" = 1'-0"

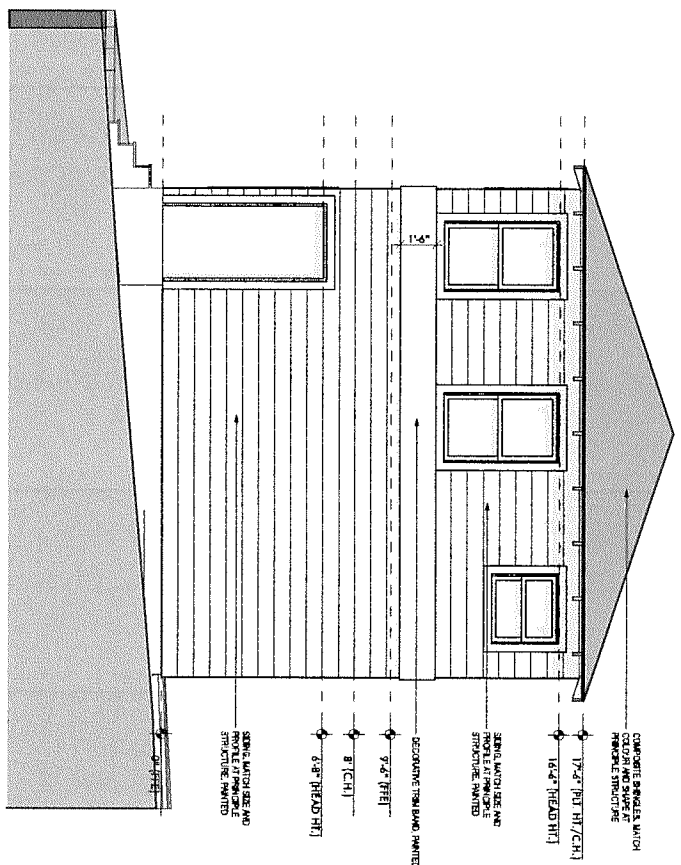

3 NORTH ELEVATION

1/8" = 1'-0"

PATTERSON ADDITION
804 PATTERSON AVE., AUSTIN, TX 78704

ATX
ARCHITECTS
P.O. BOX 81002, AUSTIN, TX 78708
512.837.0445
WWW.ATXARCHITECTS.COM



ISSUED FOR
PERMITTING

REVISION HISTORY	

GARAGE ELEVATIONS

Sheet Name:	GARAGE ELEVATIONS
Project #	150144
Date	03.29.16
Drawn	EMP
Checked	EMP

A008