

ALLEY

CARRIAGE
HOUSE

PARKING

STONE COLUMN

PAVING

ROOF OVERHANG
ABOVE

EXISTING
CONCRETE
DRIVE

GRILL AREA

MAIN HOUSE

PORCH

PARKING

MAKER
ARCHITECTS

1907 NEWNING AVENUE
AUSTIN TEXAS 78704
512.587.6612

CAUTION: DO NOT SCALE DRAWINGS
THESE DRAWINGS ARE THE PROPERTY OF
THE ARCHITECT AND MAY ONLY BE USED IN
CONJUNCTION WITH THIS PROJECT

SEAL

PROJECT

SMITH HOUSE COVERED PARKING

502 W 13th Street
Austin, Texas 78701

DRAWN BY
XX, XX, XX

SET ISSUE
HLC REVIEW 11/10/16

REVISIONS
REV ID DATE


SHEET TITLE

SITE PLAN

SHEET

1 SITE PLAN

SCALE: 1/16" = 1'-0"

 


A0.1

Thursday, November 10, 2016 12:00 PM
© 2015 MAKER ARCHITECTS, LLC


13TH STREET

CAUTION: DO NOT SCALE DRAWINGS
THESE DRAWINGS ARE THE PROPERTY OF
THE ARCHITECT AND MAY ONLY BE USED IN
CONJUNCTION WITH THIS PROJECT


SEAL

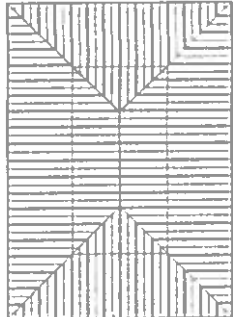

CARRIAGE HOUSE

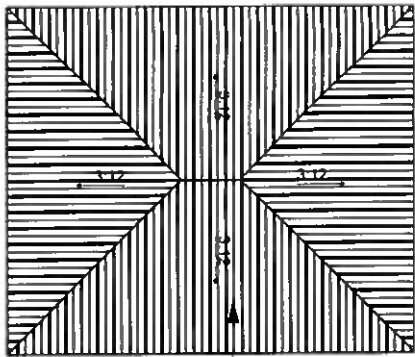

PROPOSED CARPORT
ROOF

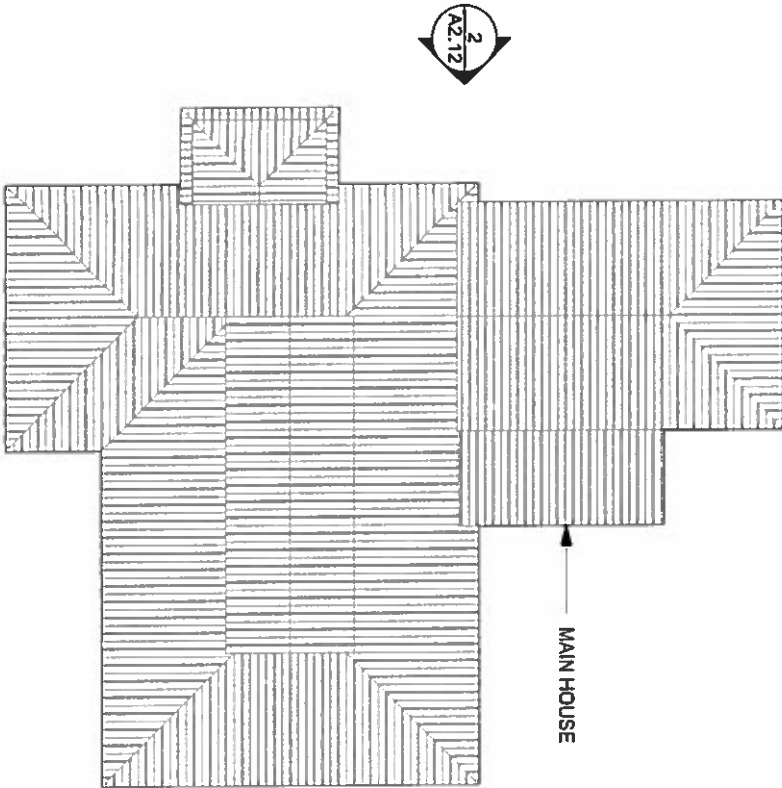

MAIN HOUSE

SMITH HOUSE
COVERED PARKING

502 W 13th Street
Austin, Texas 78701

PROJECT

DRAWN BY
XX, XX, XX

SET ISSUE
HLC REVIEW 11/10/16

REVISIONS
REV ID DATE

SHEET TITLE
ROOF PLAN

SHEET

A1.13


Thursday, November 10, 2016 12:00 PM
© 2015 MAKER ARCHITECTS LLC

1 ROOF PLAN

SCALE: 1/16" = 1'-0"


CAUTION: DO NOT SCALE DRAWINGS
THESE DRAWINGS ARE THE PROPERTY OF
THE ARCHITECT AND MAY ONLY BE USED IN
CONJUNCTION WITH THIS PROJECT

SEAL

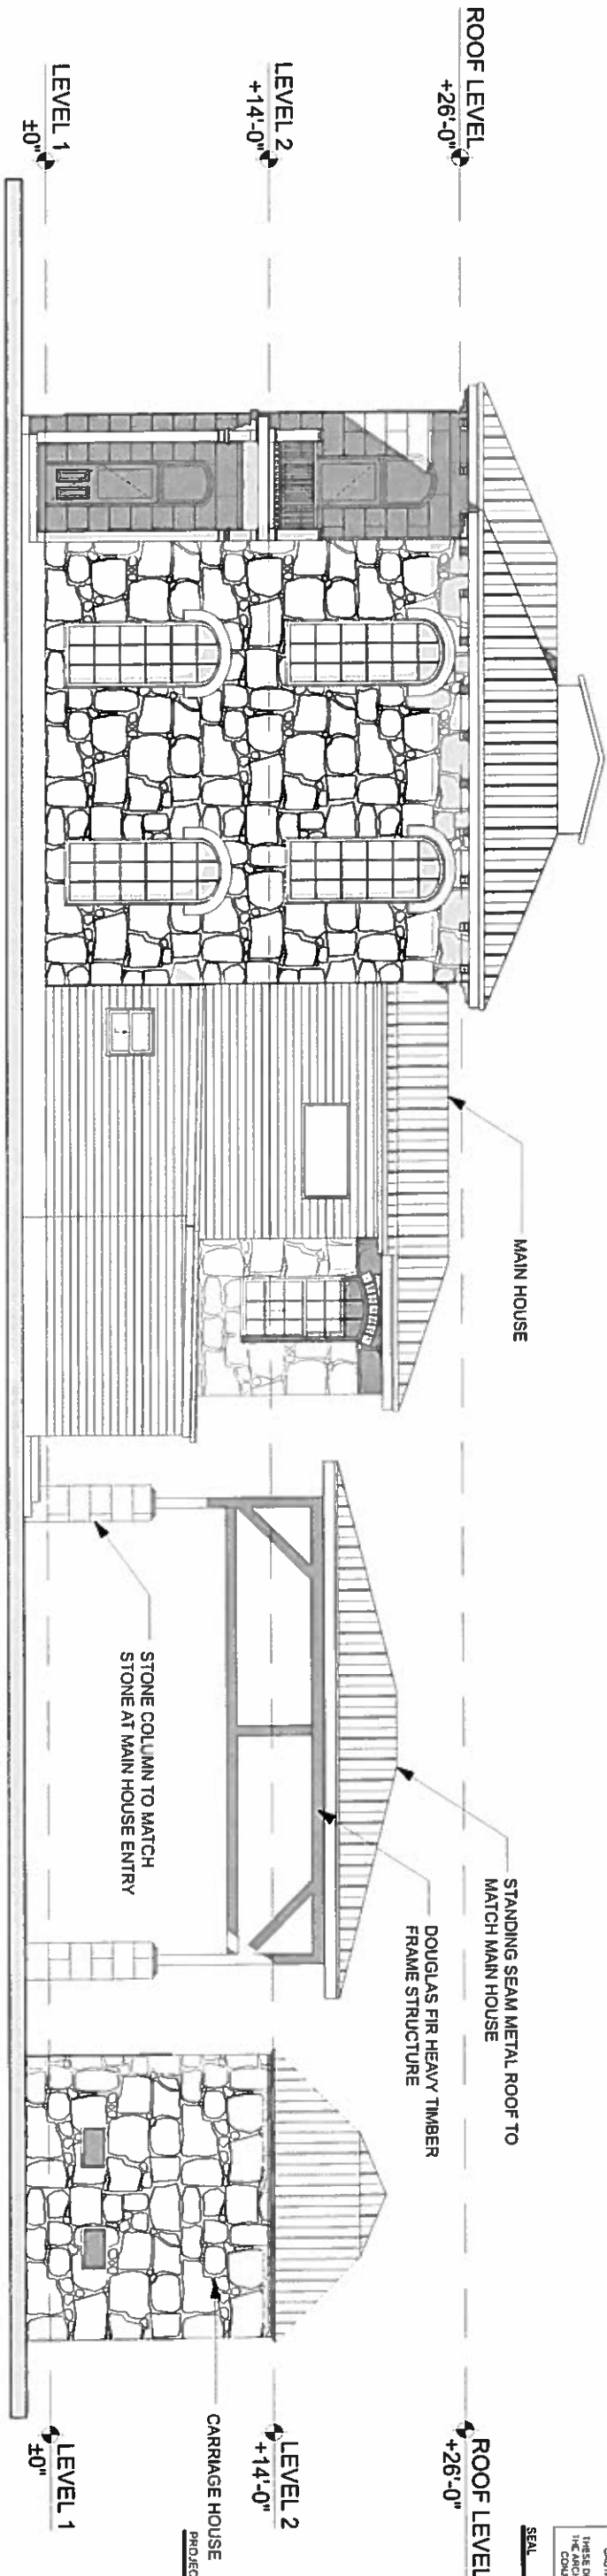

SMITH HOUSE
COVERED PARKING

502 W 13th Street
Austin, Texas 78701

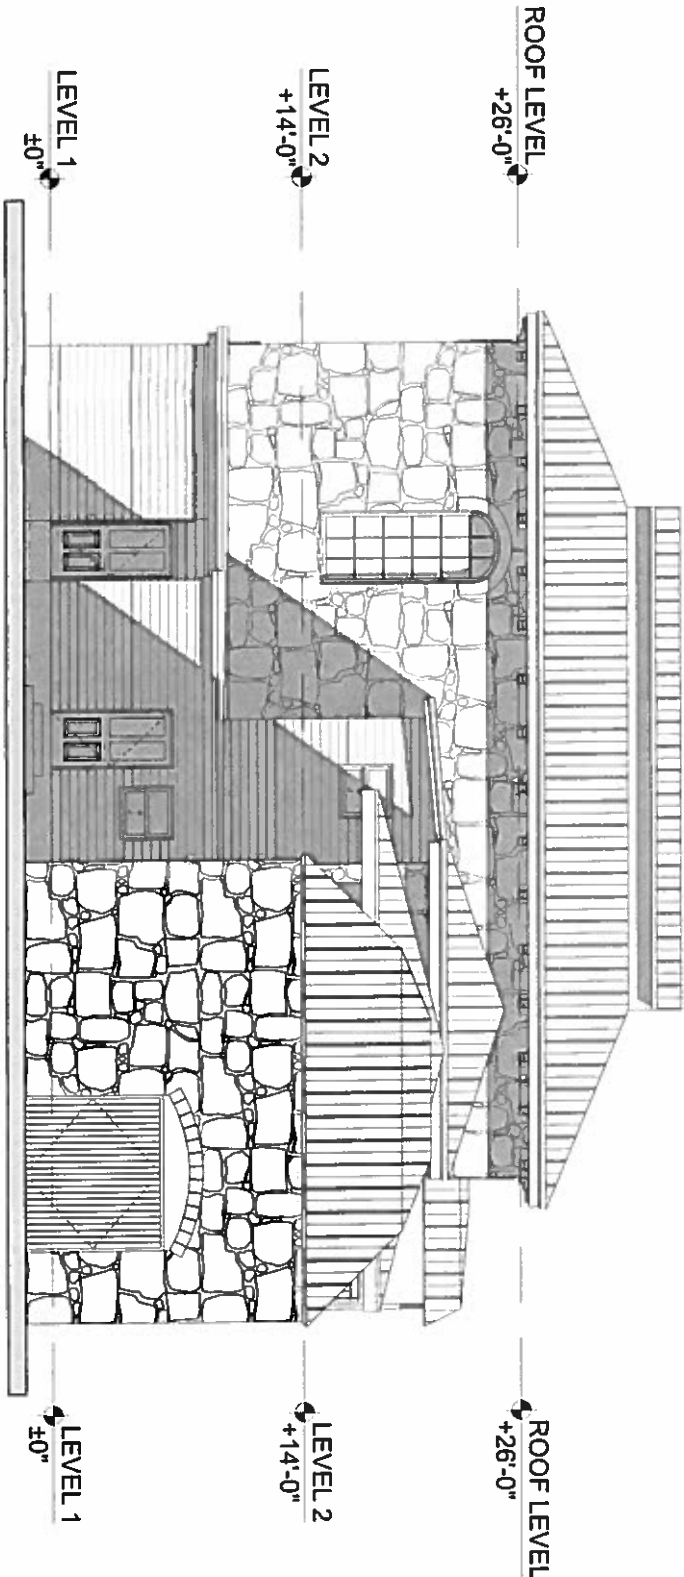

SHEET TITLE
EXTERIOR
ELEVATIONS
SHEET

REVISIONS
REV ID DATE

SET ISSUE
HLC REVIEW 11/10/18

DRAWN BY
XX XX XX


1 NORTH ELEVATION
SCALE: 3/32" = 1'-0"

A2.11

Tuesday, November 10, 2016 1:20 PM
© 2015 MAKER ARCHITECTS, LLC

CAUTION DO NOT SCALE DRAWINGS
THESE DRAWINGS ARE THE PROPERTY OF
THE ARCHITECT AND MAY ONLY BE USED IN
CONJUNCTION WITH THIS PROJECT

SEAL

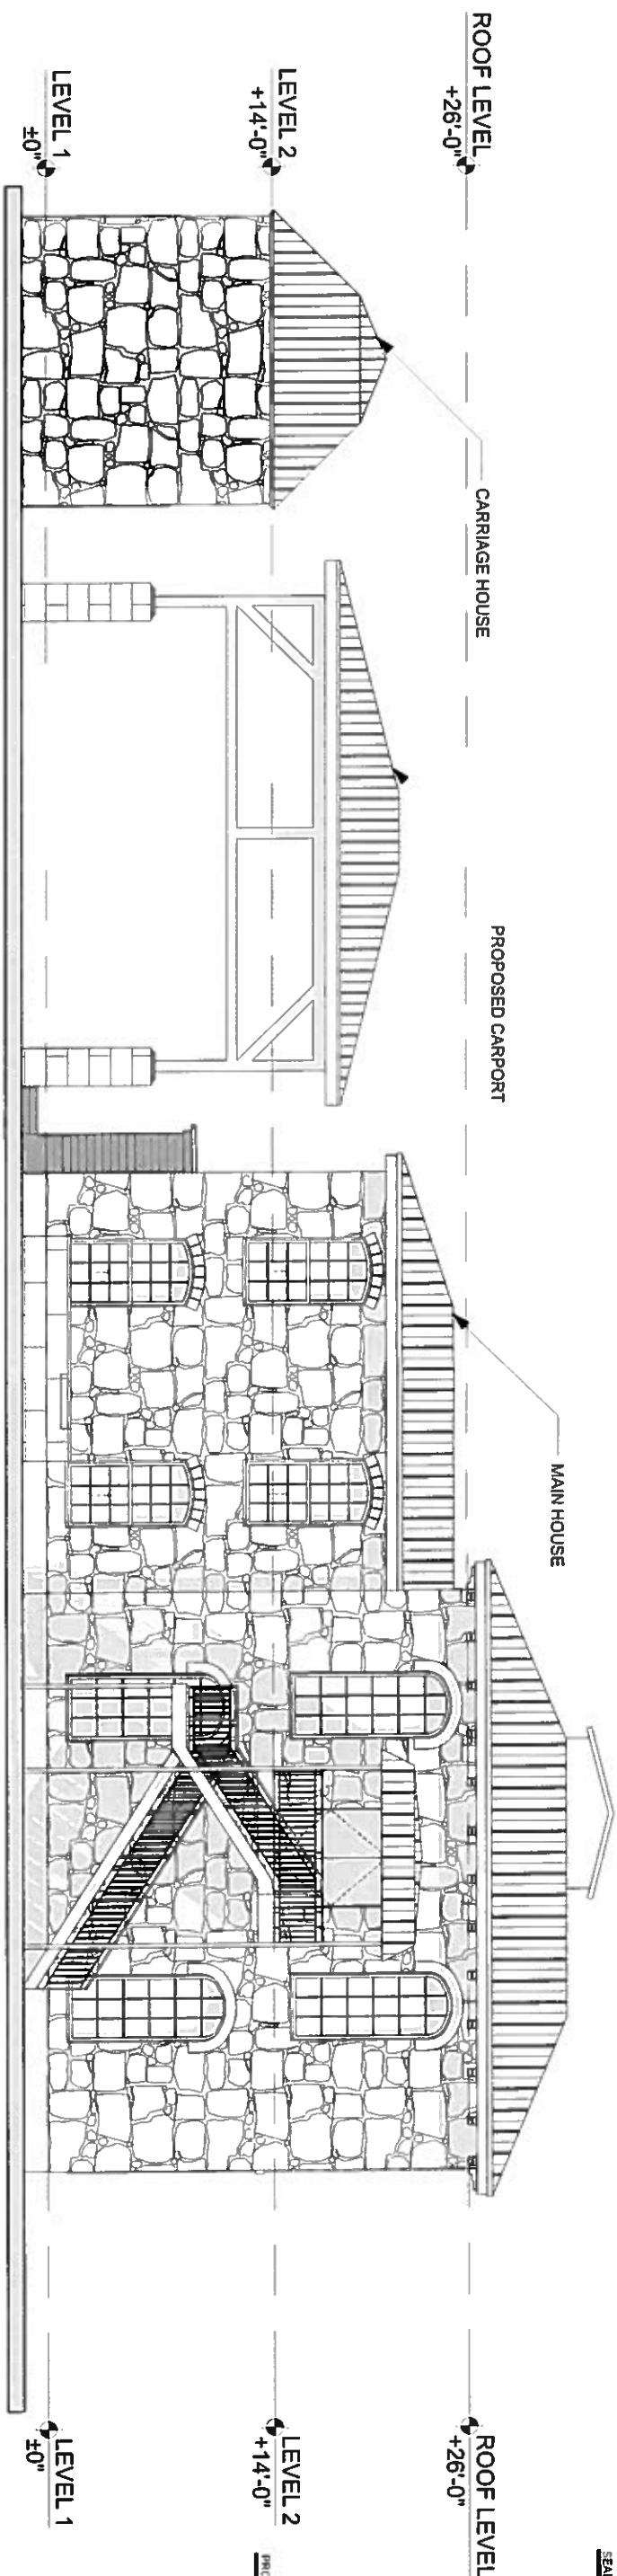


WEST ELEVATION

SCALE: 3/32" = 1'-0"

SMITH HOUSE

COVERED PARKING

502 W 13th Street
Austin, Texas 78701

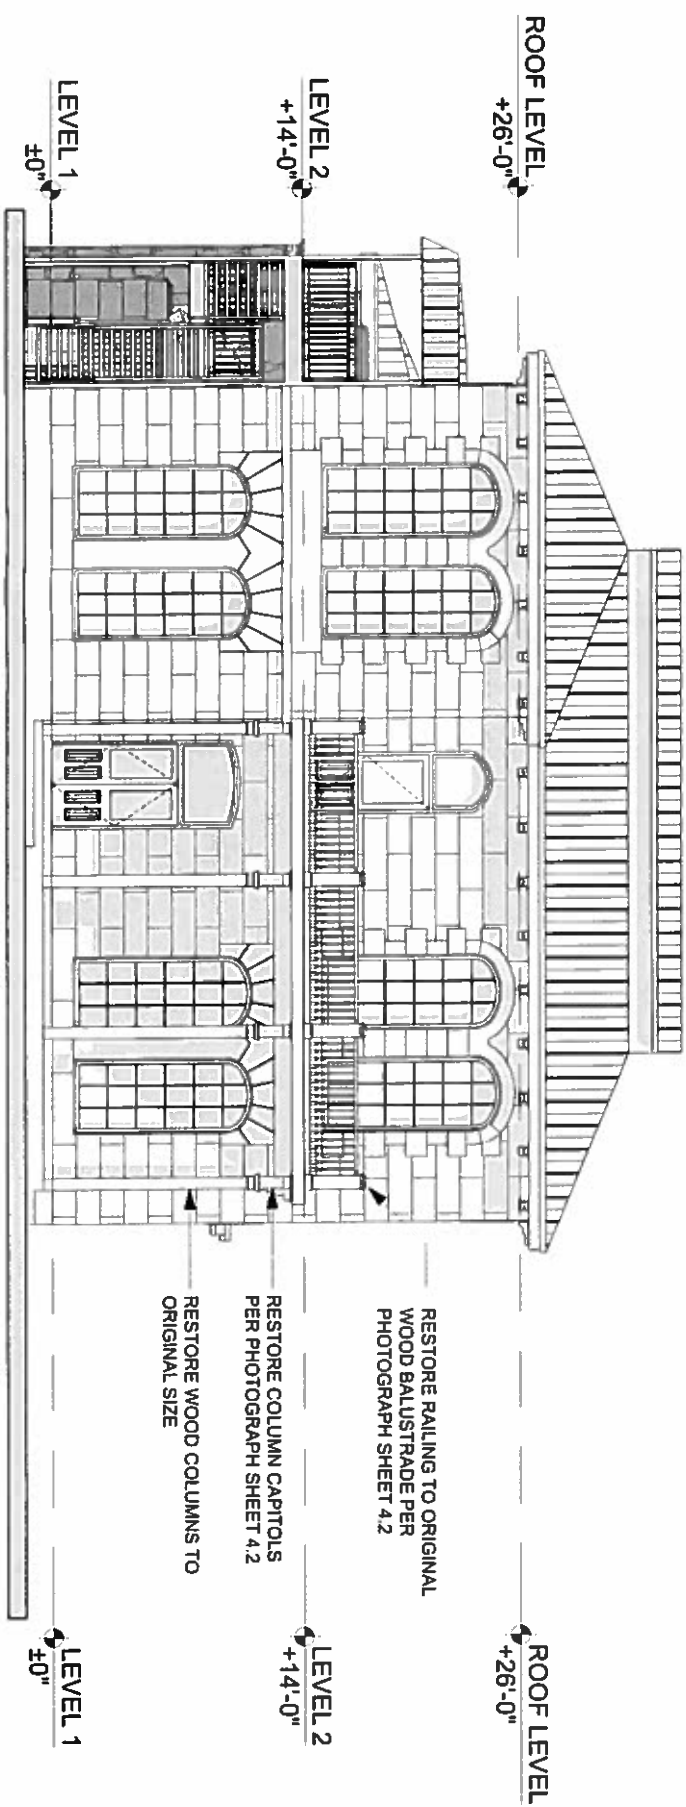

4 SOUTH ELEVATION

SCALE: 3/32" = 1'-0"

SHEET TITLE

**EXTERIOR
ELEVATIONS**

SHEET

SHEET

REVISIONS	
REV ID	DATE

SET ISSUE	11/10/12
HLC REVIEW	11/10/12

DRAWN BY
XX, XX, XX

XX, XX.

Thursday, November 10, 2016 | 2:00 PM
© 2015 MAKER ARCHITECTS LLC

© 2013 MAKER ARCHITECTS LLC

CAUTION: DO NOT SCALE DRAWINGS
THESE DRAWINGS ARE THE PROPERTY OF
THE ARCHITECT AND MAY ONLY BE USED IN
CONJUNCTION WITH THIS PROJECT

SEAL

PROJECT

SMITH HOUSE
COVERED PARKING

502 W 13th Street
Austin, Texas 78701

DRAWN BY
XX, XX, XX


SET ISSUE
HLC REVIEW TH/10/18


REVISIONS
REV ID DATE

SHEET TITLE
PERSPECTIVES

SHEET

A3.11

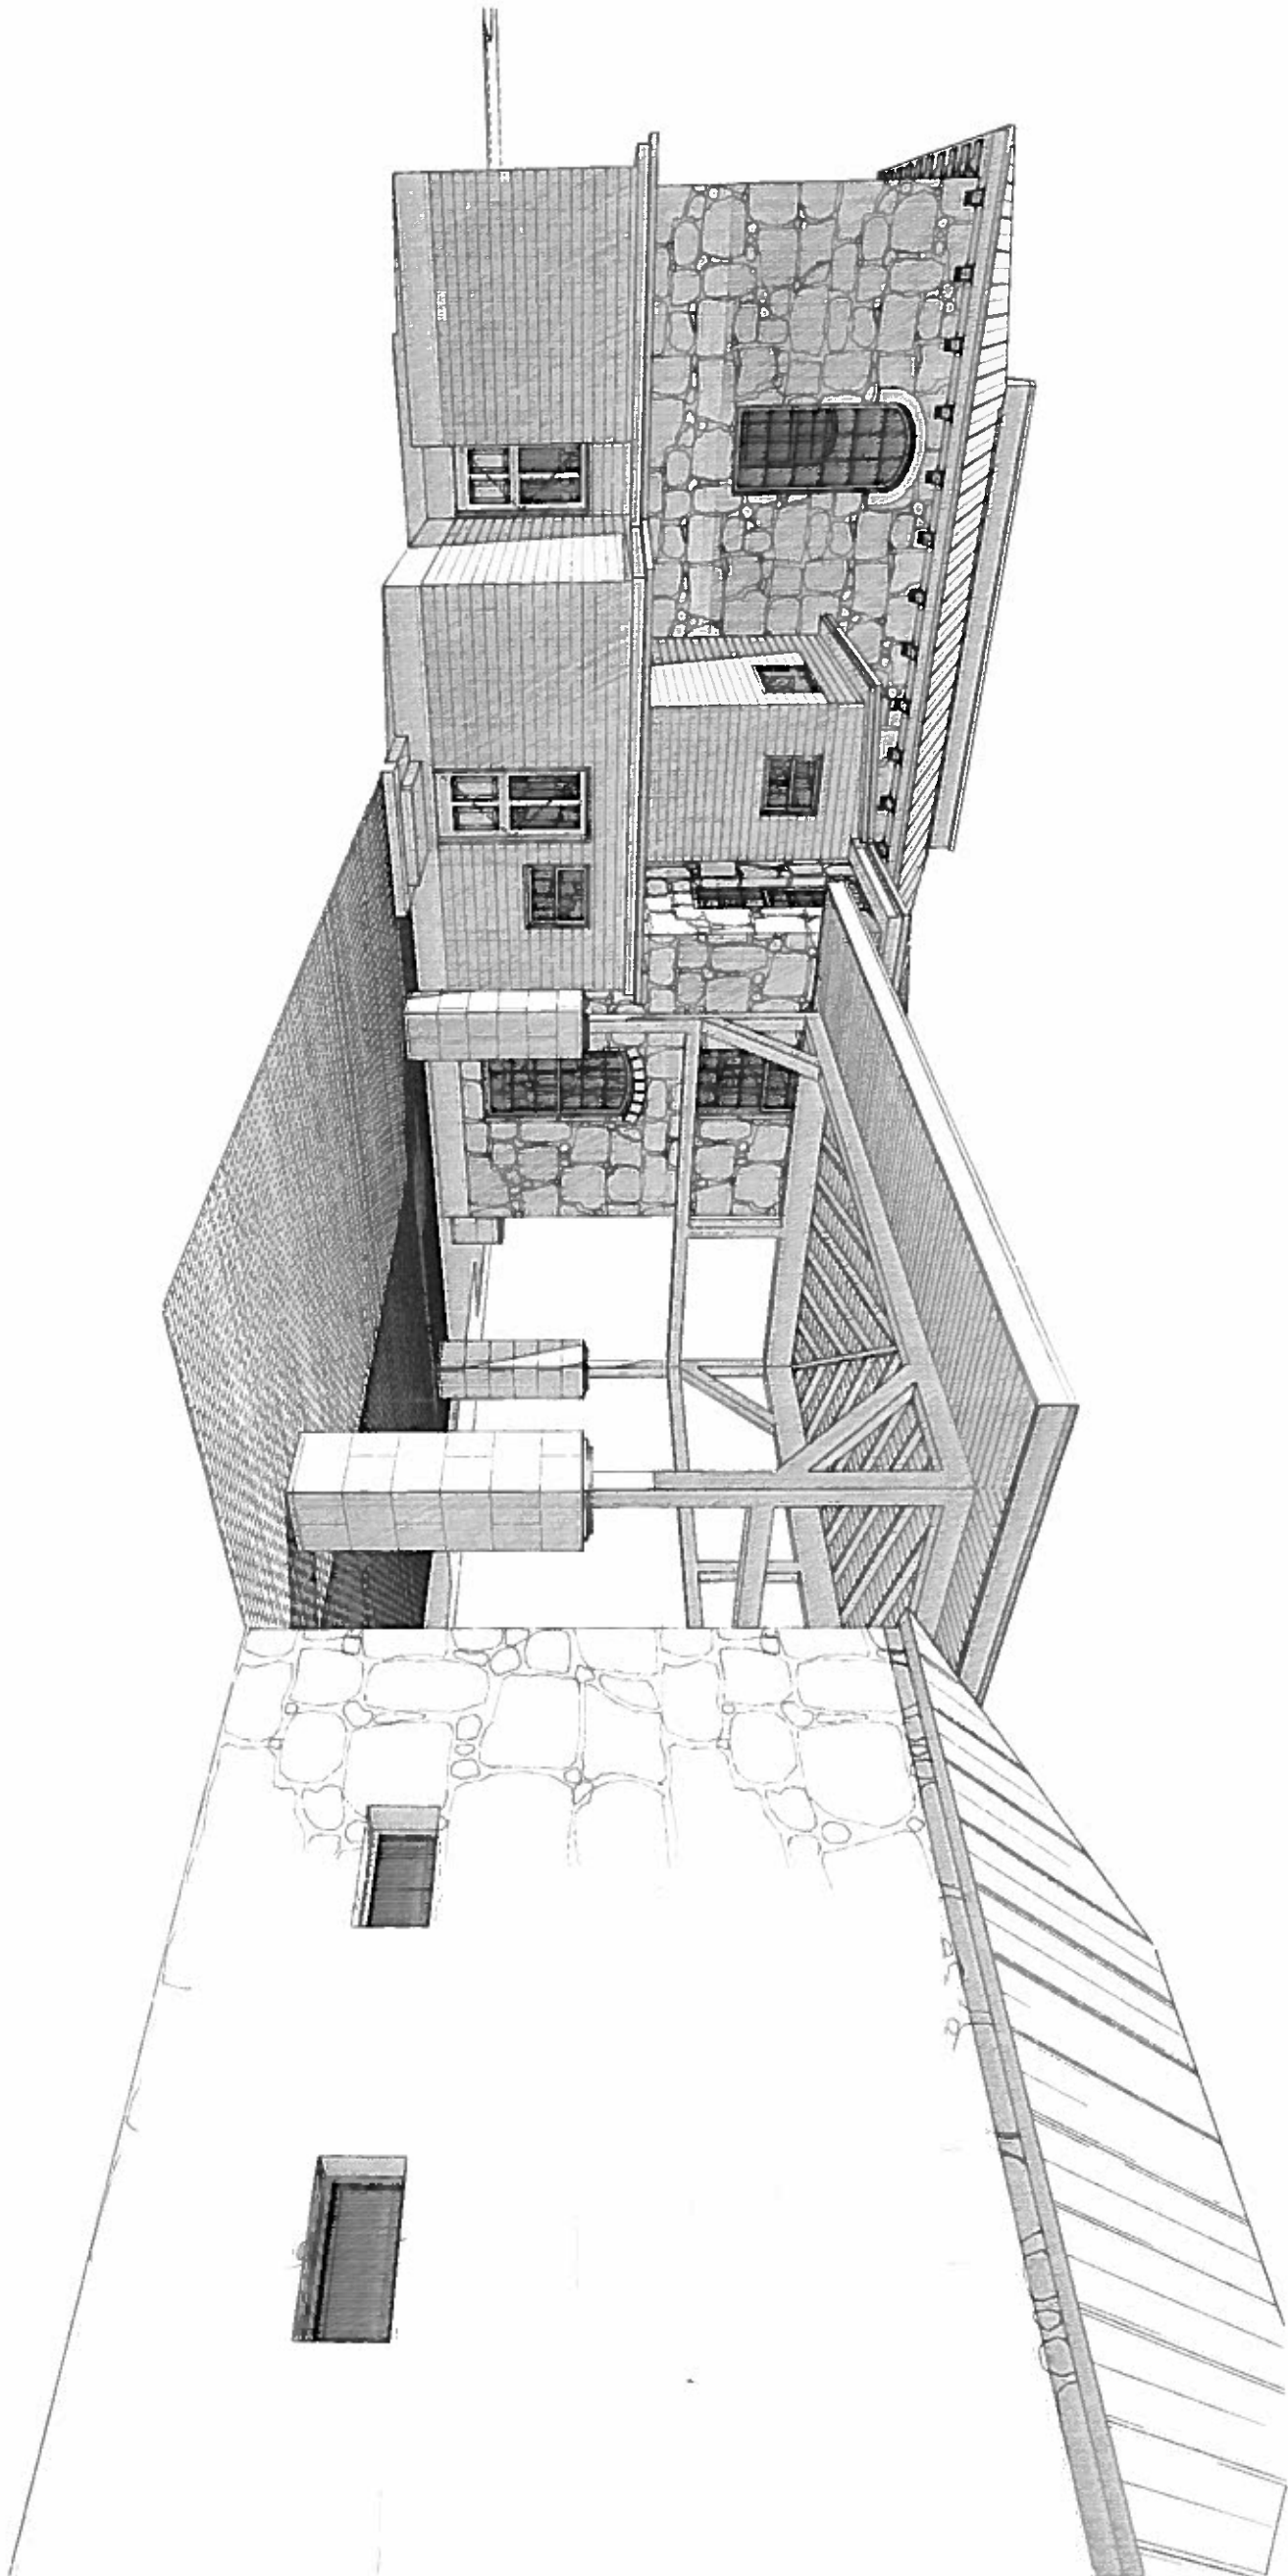

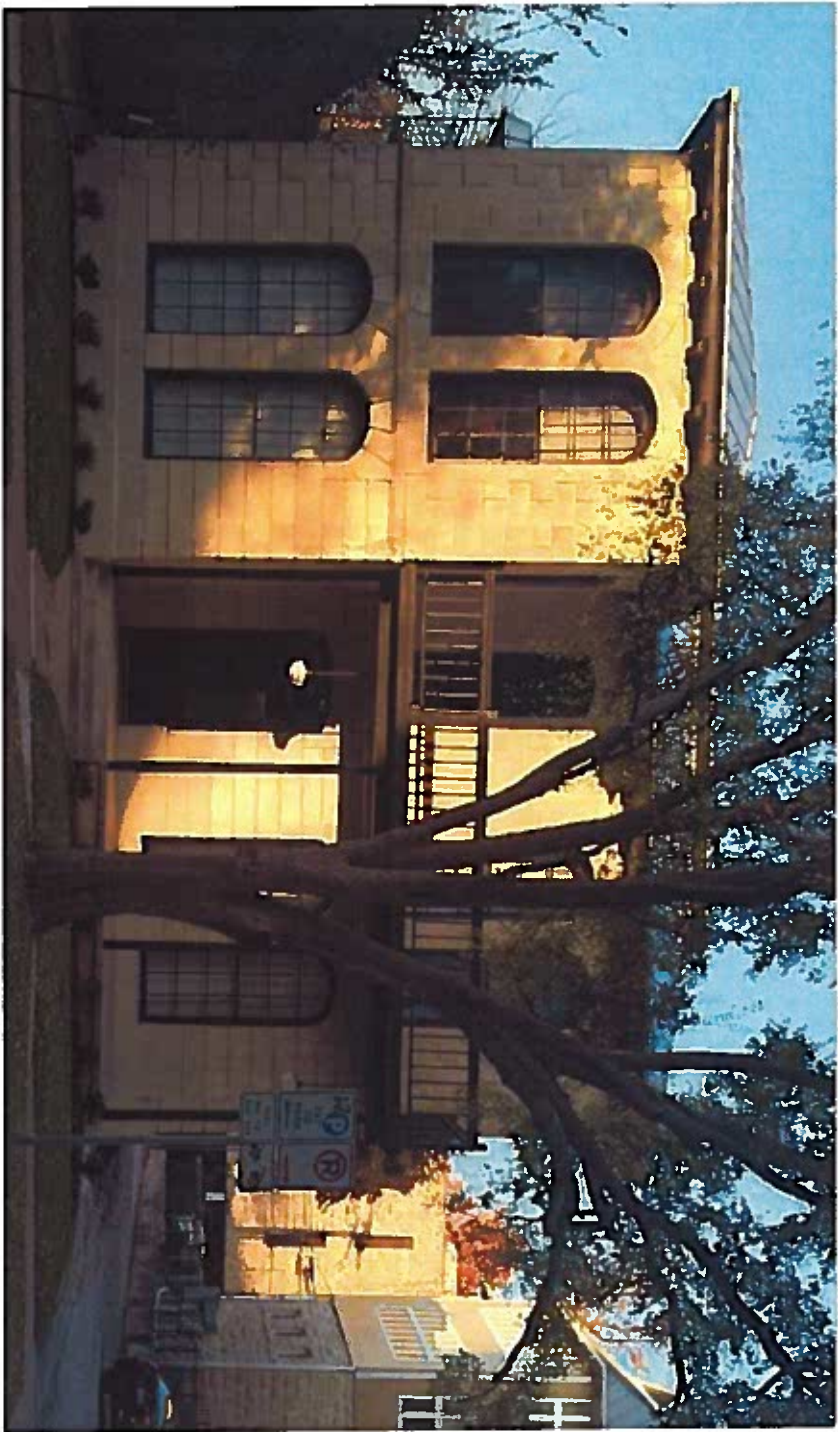

VIEW FROM STREET



VIEW AT BACK OF MAIN HOUSE



VIEW OF WEST SIDE - EXTERIOR STAIRCASE



VIEW OF WEST SIDE - EXTERIOR STAIRCASE



VIEW FROM ALLEY - CARRIAGE HOUSE

MAKER
ARCHITECTS
1907 NEWNING AVENUE
AUSTIN TEXAS 78704
512.587.6612

CAUTION: DO NOT SCALE DRAWINGS
THESE DRAWINGS ARE THE PROPERTY OF
THE ARCHITECT AND MAY ONLY BE USED IN
CONJUNCTION WITH THIS PROJECT

SEAL

PROJECT

**SMITH HOUSE
COVERED PARKING**

502 W 13th Street
Austin, Texas 78701

DRAWN BY
XX.XX.XX.XX

SET ISSUE
HLC REVIEW 11/10/16

REVISIONS
REV ID DATE

SHEET TITLE
EXISTING IMAGES
SHEET

A4.1

Thursday, November 10, 2016 1:00 PM
© 2015 MAKER ARCHITECTS LLC

CAUTION: DO NOT SCALE DRAWINGS
THESE DRAWINGS ARE THE PROPERTY OF
MAKER ARCHITECTS AND MAY ONLY BE USED IN
CONJUNCTION WITH THIS PROJECT

SEAL

PROJECT

SMITH HOUSE
COVERED PARKING

502 W 13th Street
Austin, Texas 78701

DRAWN BY
XX XX XX

SET ISSUE
HLC REVIEW T11/018

REVISIONS
REV ID DATE

SHEET TITLE

HISTORIC IMAGES

SHEET

A4.2

