


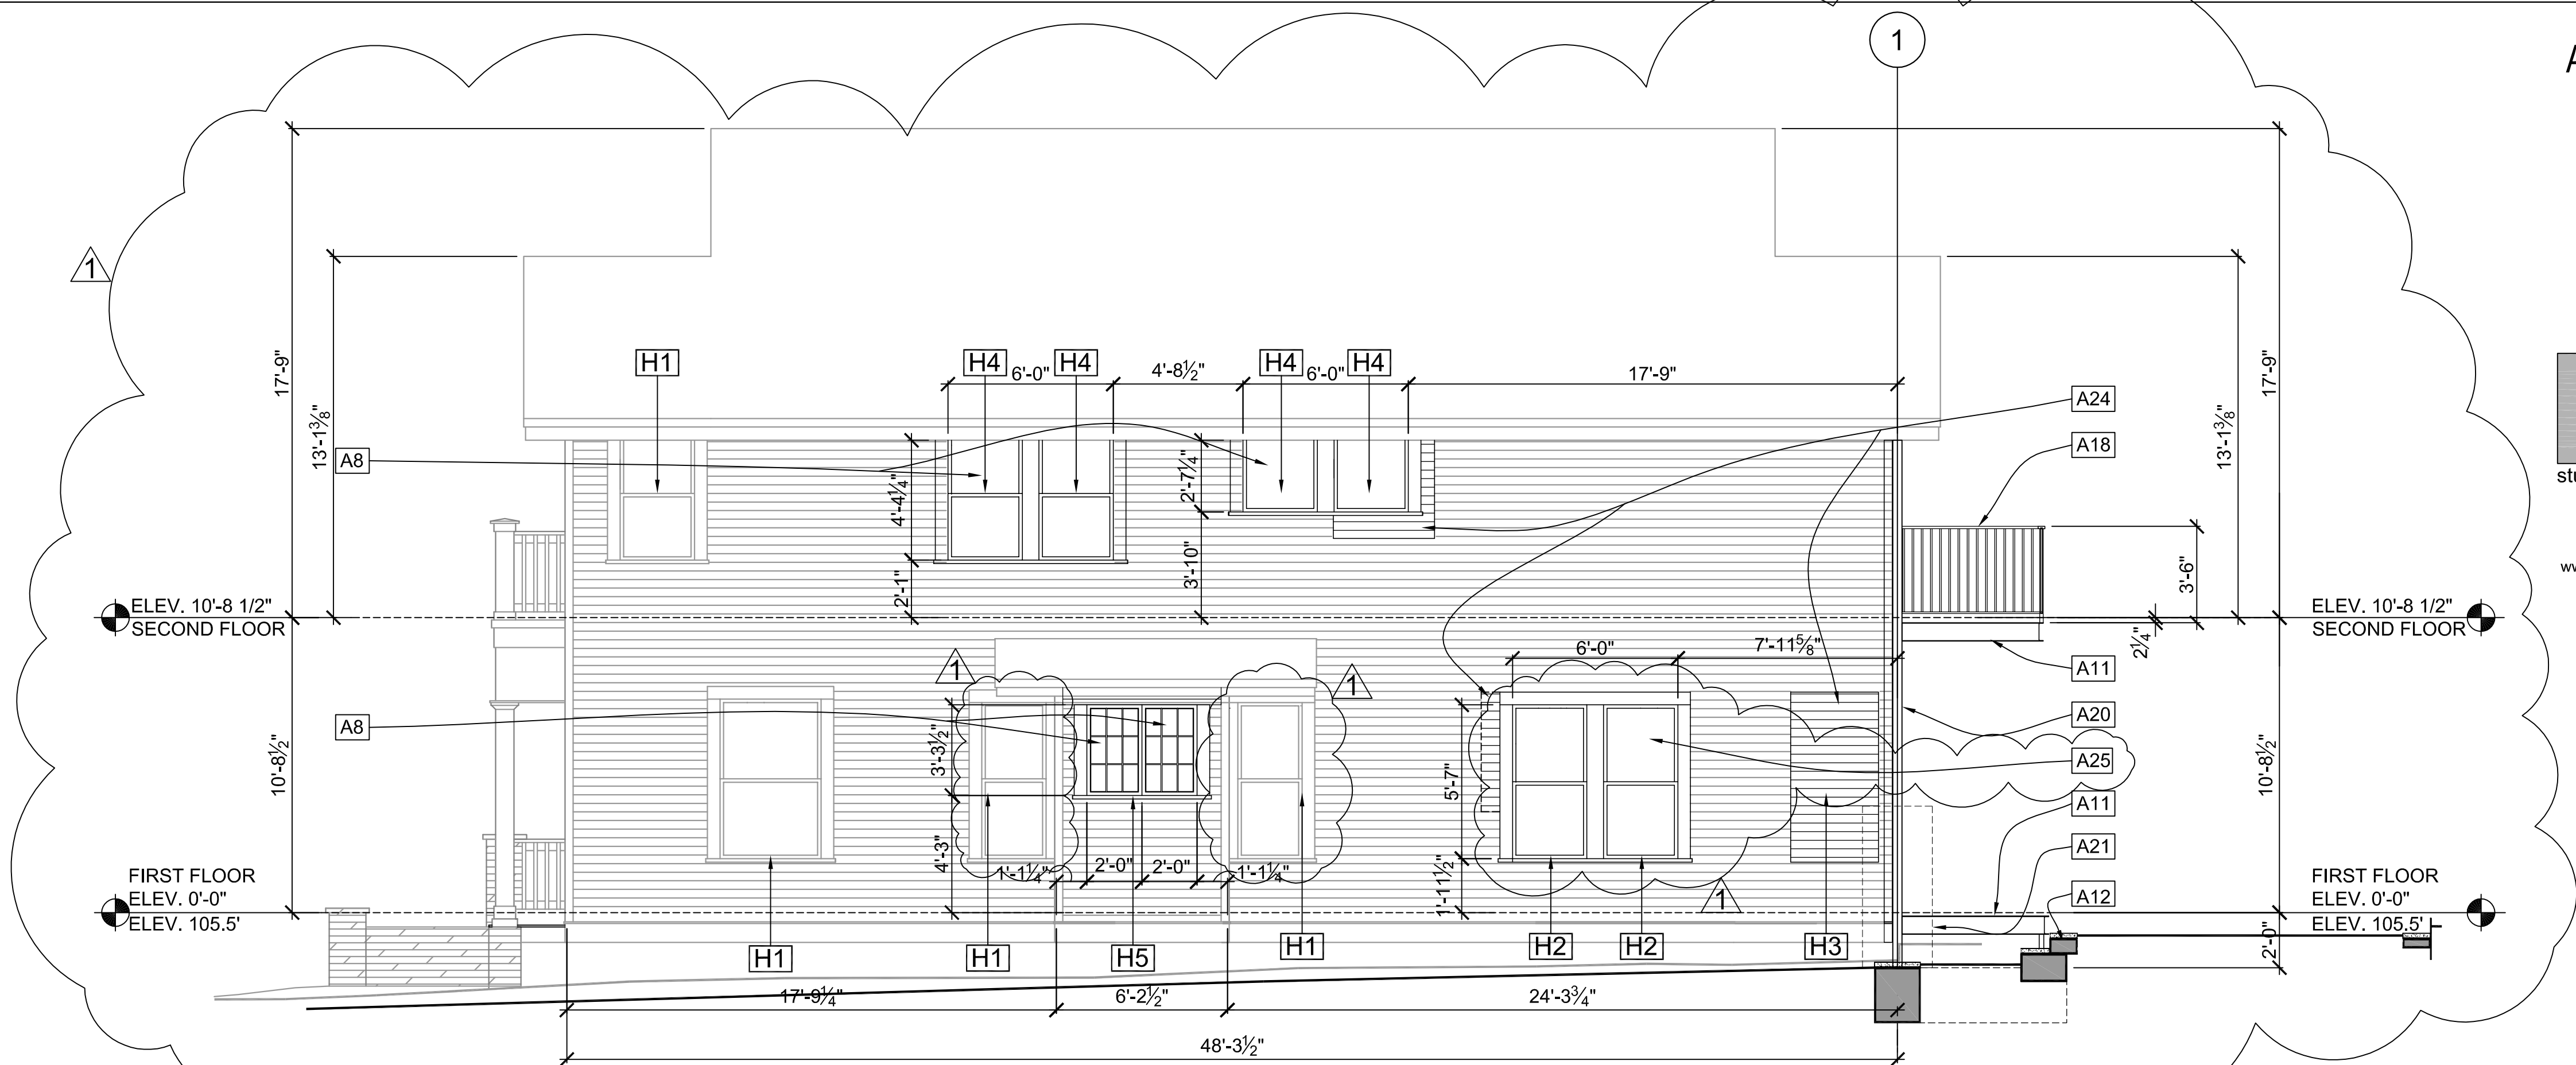


EL2-A3.2 NORTH ELEVATION

SCALE: 1/4" = 1'-0"

| H KEYED NOTES: |                                                                                  |
|----------------|----------------------------------------------------------------------------------|
| MK             | NOTE                                                                             |
| H1             | EXISTING WINDOW TO REMAIN                                                        |
| H2             | REINSTALL EXISTING WINDOWS FROM OPP. SIDE                                        |
| H3             | FILL WINDOW OPENING WITH WALL - TOOTH IN SIDING                                  |
| H4             | REPLACEMENT WINDOW - MARVIN ULTIMATE WOOD DOUBLE HUNG                            |
| H5             | REPLACEMENT WINDOW - MARVIN ULTIMATE WOOD FRENCH CASEMENT W / DIVIDED LITE PATT. |
| H6             | EXISTING DOOR TO REMAIN                                                          |
| H7             | ALUM. WINDOW WALL - WESTERN WINDOWS - SERIES 600 AND DOORS SERIES 900            |

NOTES:  
1. REFER TO SHEET A1.2 FOR 'A' KEYED NOTES.

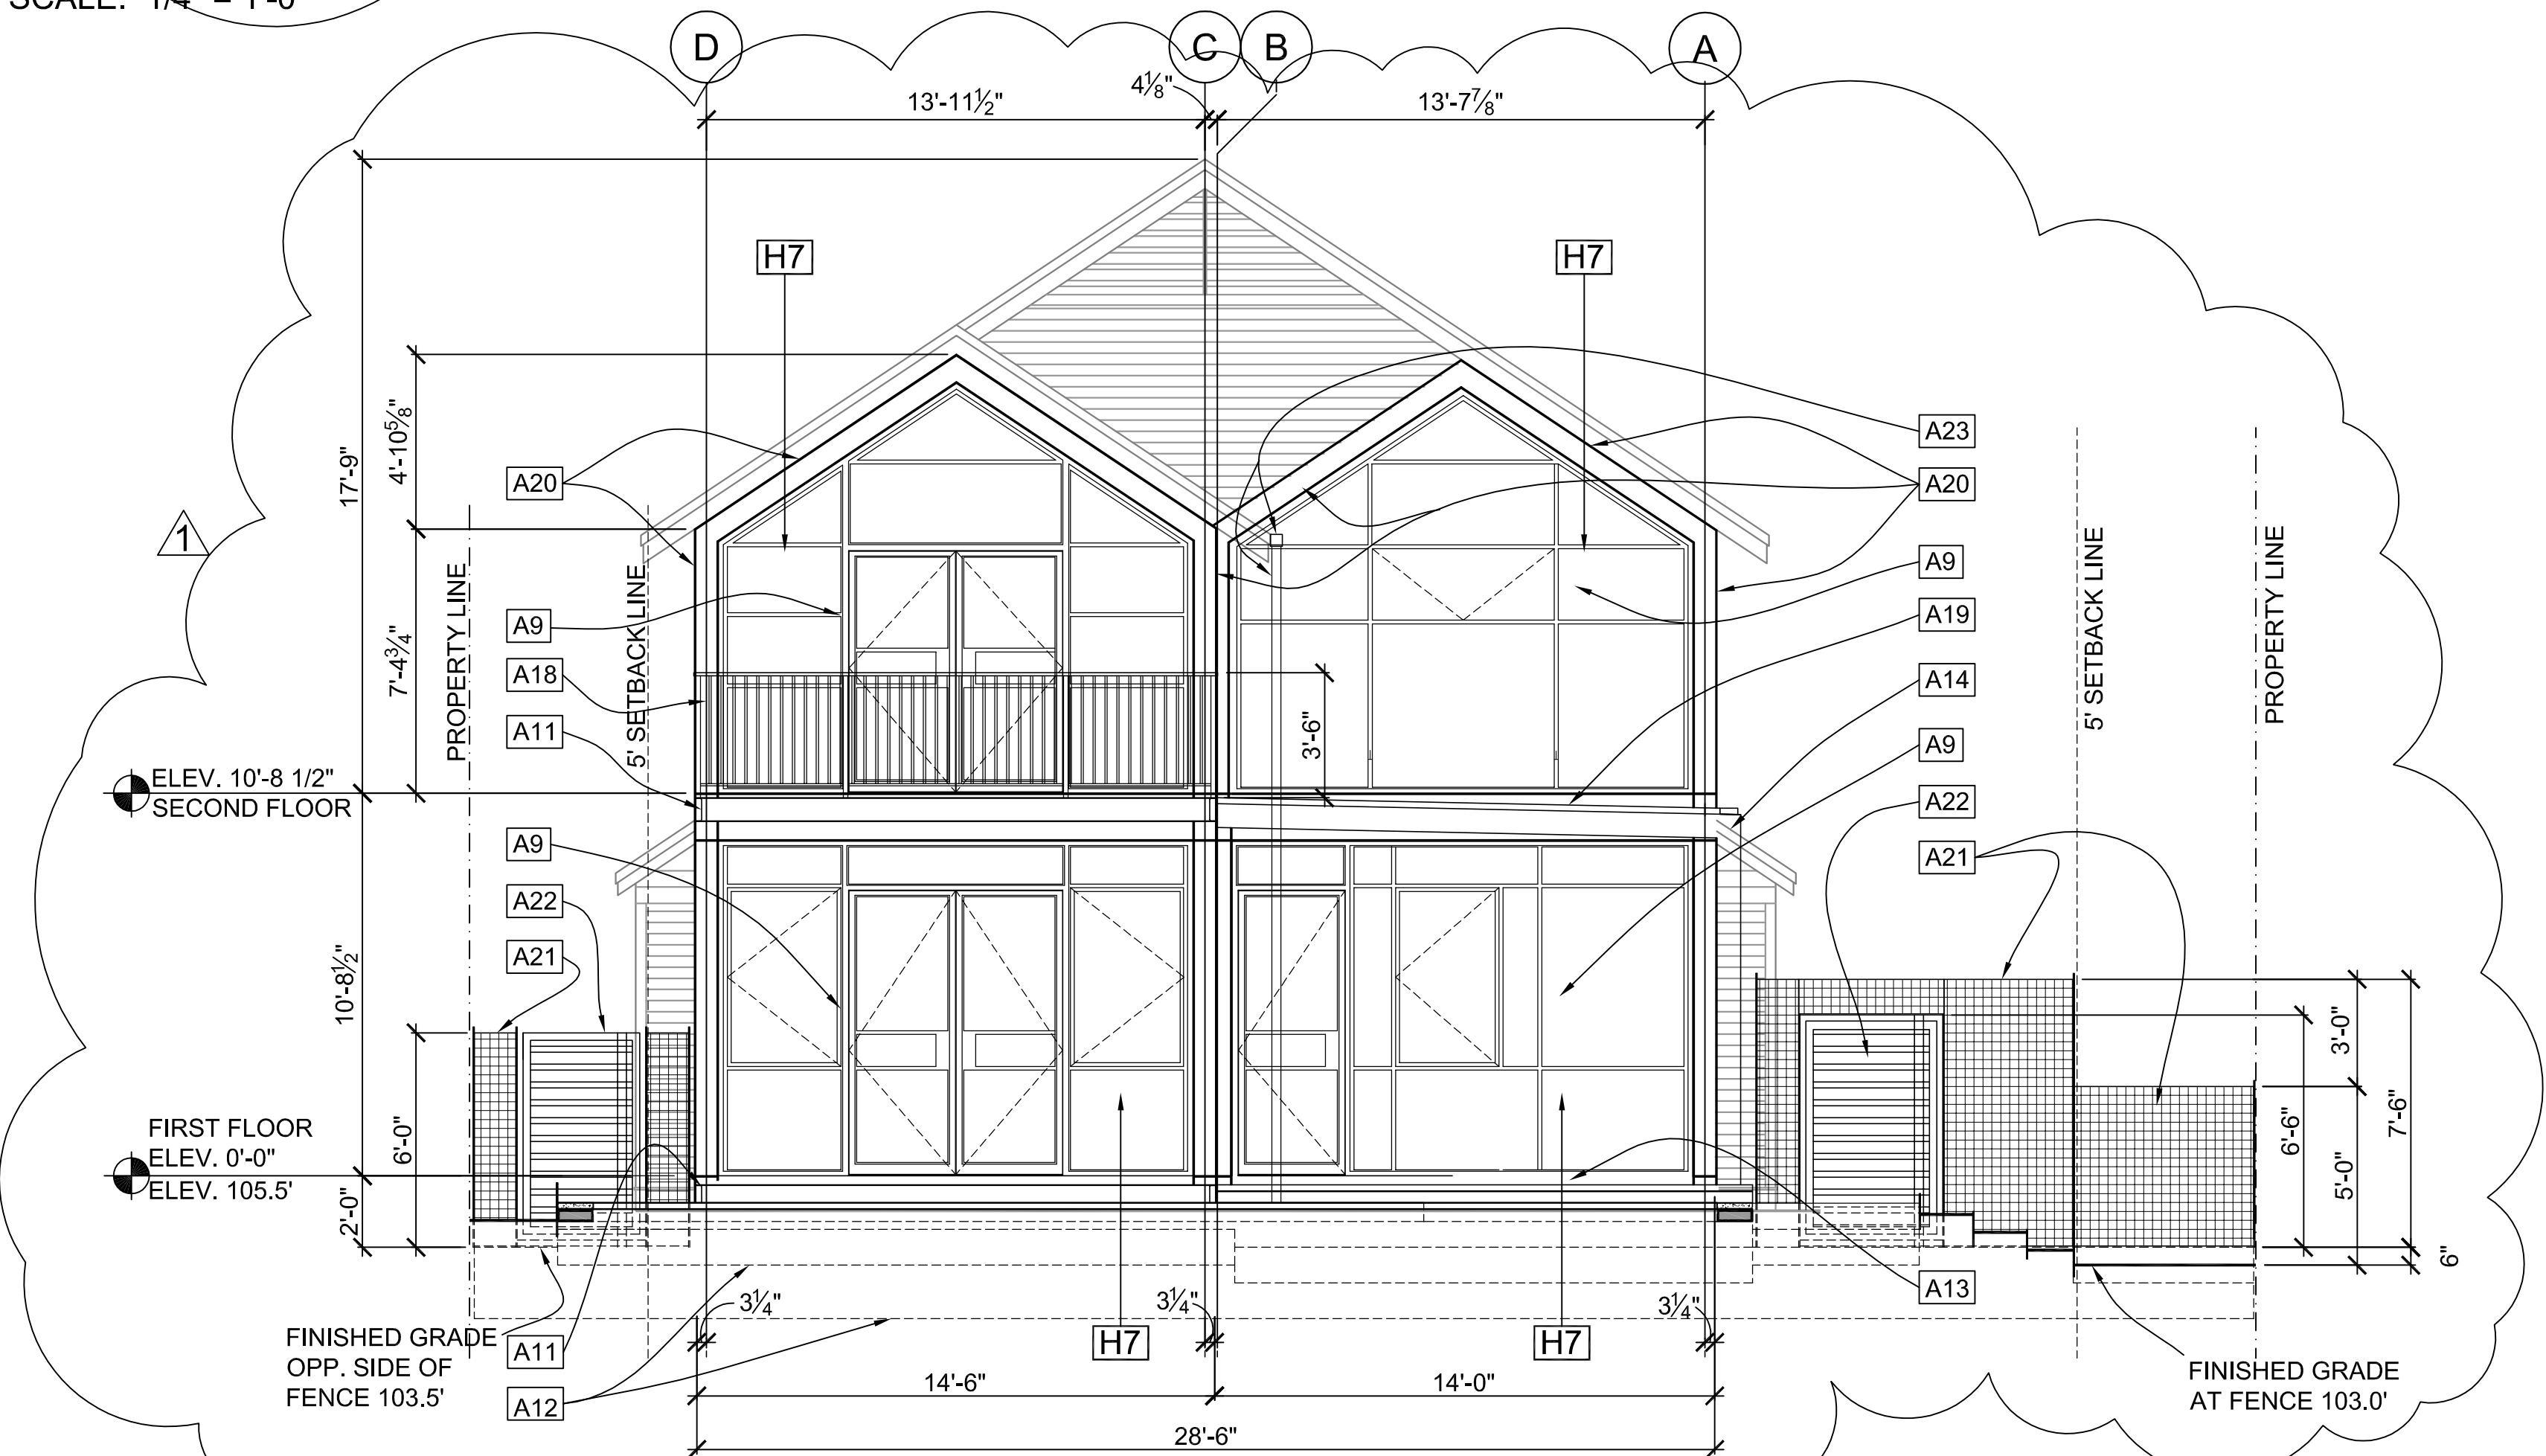

EL1-A3.2 WEST ELEVATION


SCALE: 1/4" = 1'-0"

REVISIONS:  
△REV 1 - 15 FEB. 2017:  
PERMIT RESPONSE

page: 8 of 8  
date: 12/9/2016


EXTERIOR  
ELEVATIONS

A3.2

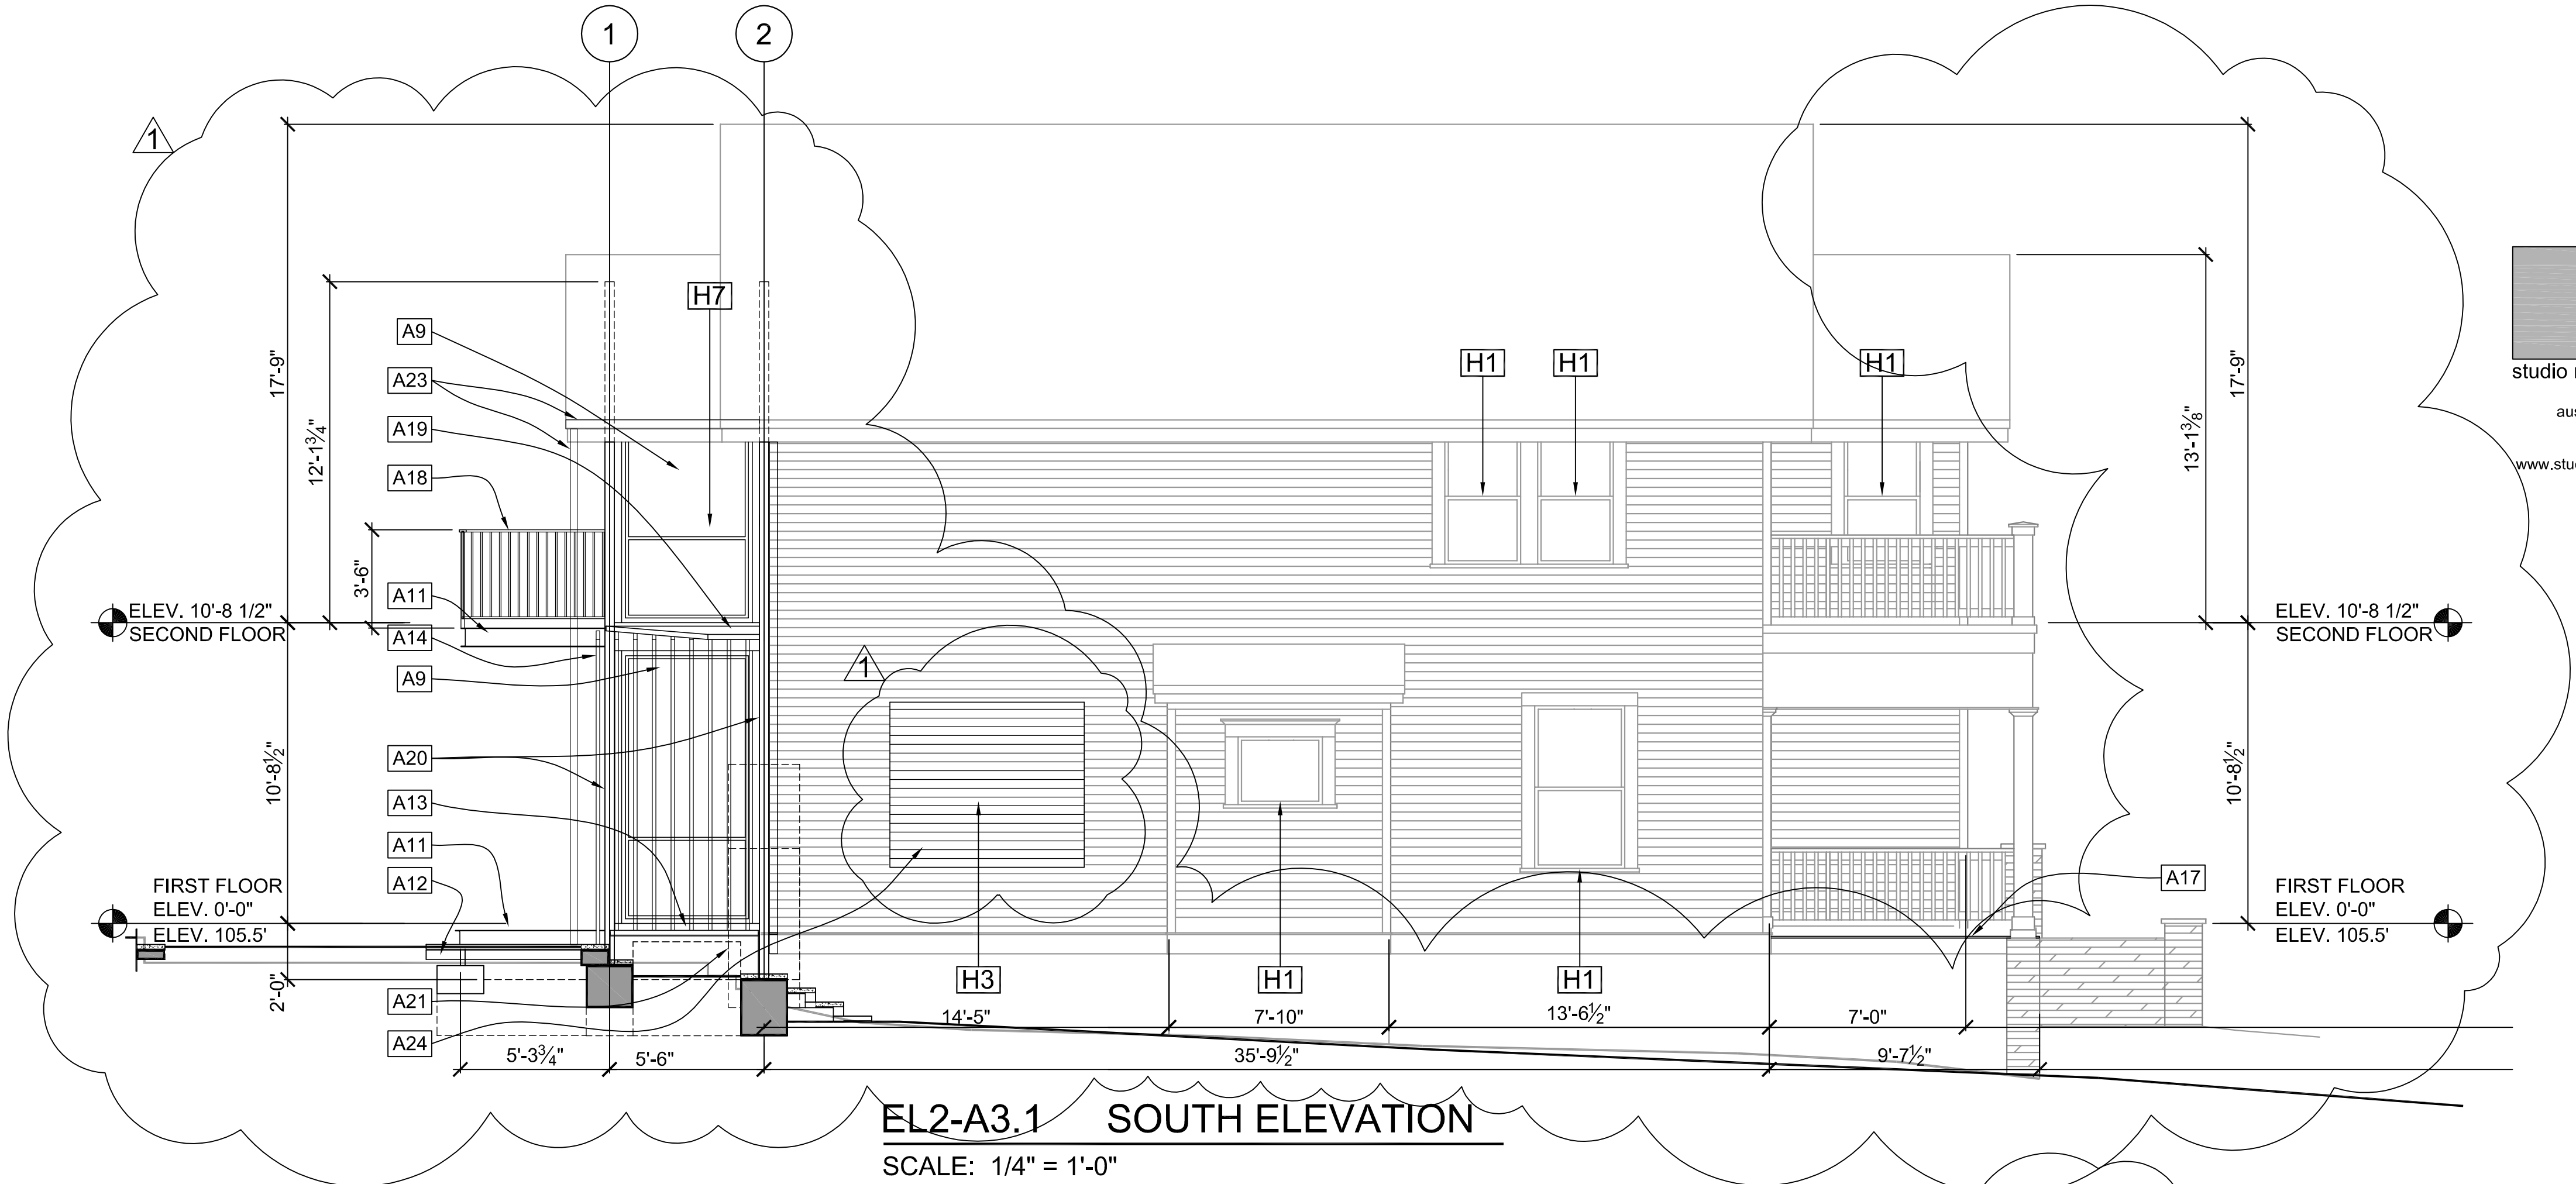

| H KEYED NOTES: |                                                                                  |
|----------------|----------------------------------------------------------------------------------|
| MK             | NOTE                                                                             |
| H1             | EXISTING WINDOW TO REMAIN                                                        |
| H2             | REINSTALL EXISTING WINDOWS FROM OPP. SIDE                                        |
| H3             | FILL WINDOW OPENING WITH WALL - TOOTH IN SIDING                                  |
| H4             | REPLACEMENT WINDOW - MARVIN ULTIMATE WOOD DOUBLE HUNG                            |
| H5             | REPLACEMENT WINDOW - MARVIN ULTIMATE WOOD FRENCH CASEMENT W / DIVIDED LITE PATT. |
| H6             | EXISTING DOOR TO REMAIN                                                          |
| H7             | ALUM. WINDOW WALL - WESTERN WINDOWS - SERIES 600 AND DOORS SERIES 900            |

NOTES:  
1. REFER TO SHEET A1.2 FOR 'A' KEYED NOTES.

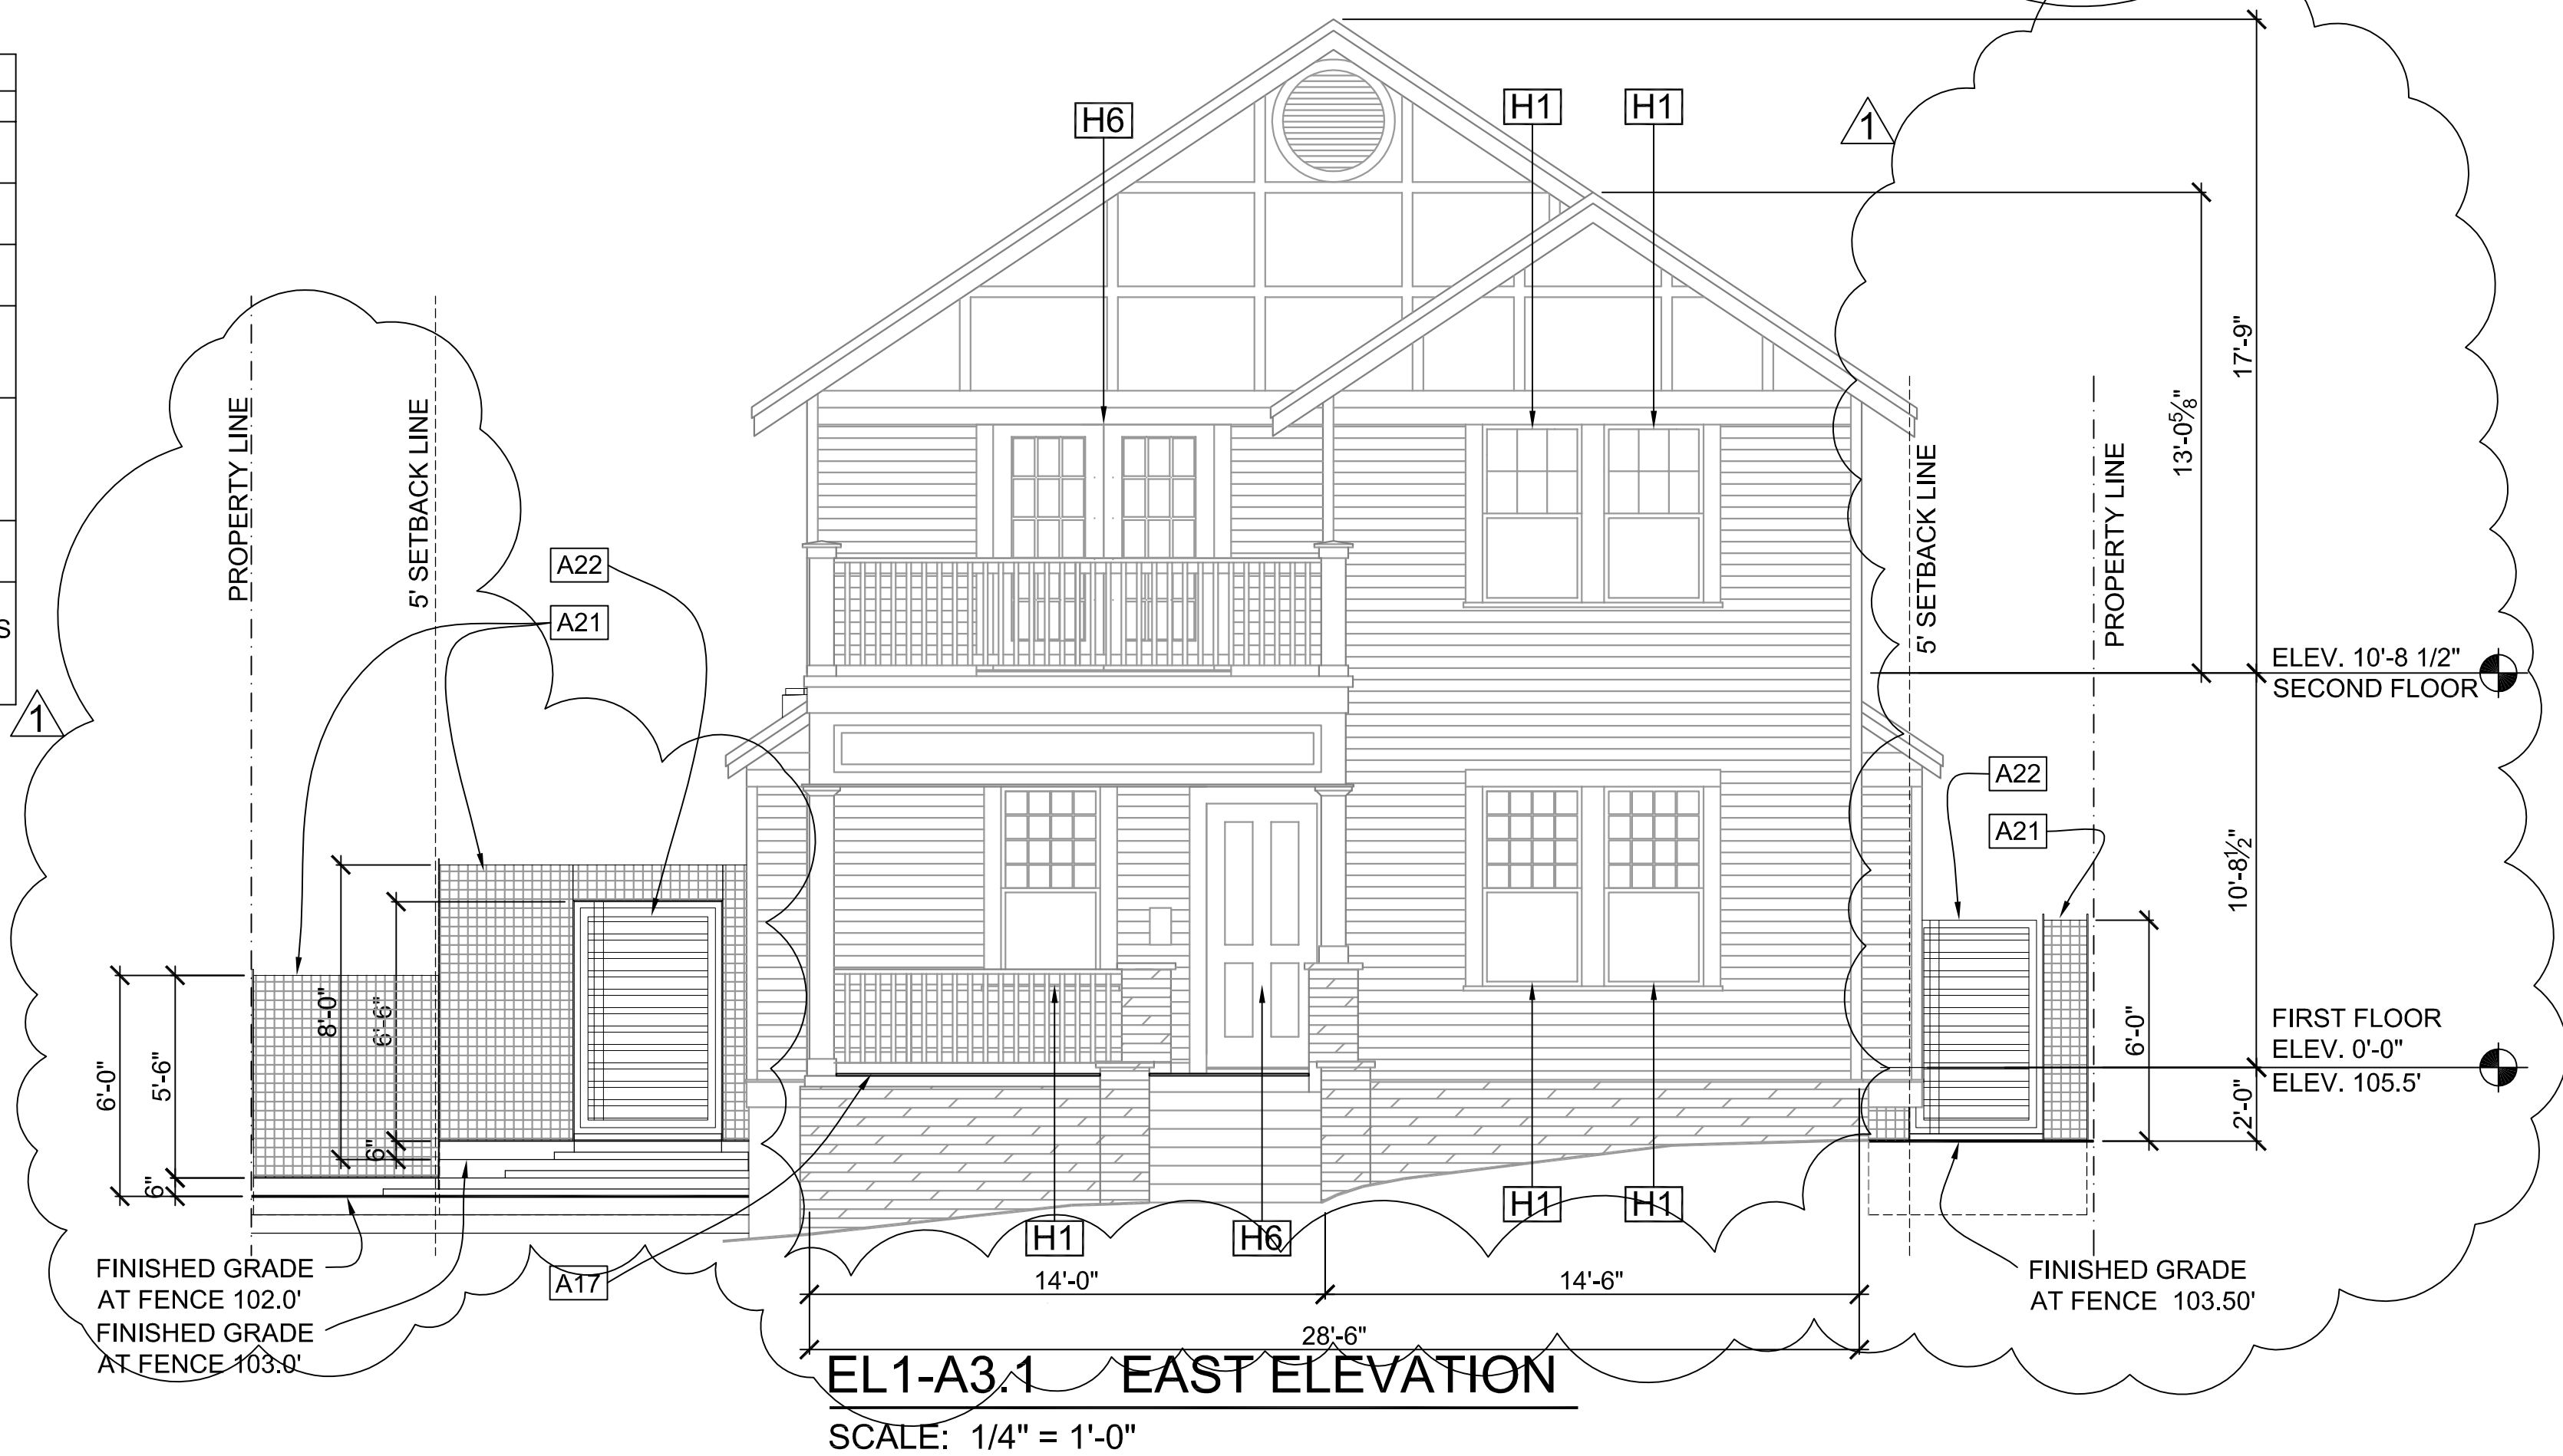

REVISIONS:  
△REV 1 - 15 FEB. 2017:  
PERMIT RESPONSE

page: 7 of 8  
date: 12/9/2016

EXTERIOR  
ELEVATIONS

A3.1