



03 Existing Elevations - One-Story House
SCALE: 1/8" = 1'-0"

02 Architectural Demolition Plan
SCALE: 1/4" = 1'-0"

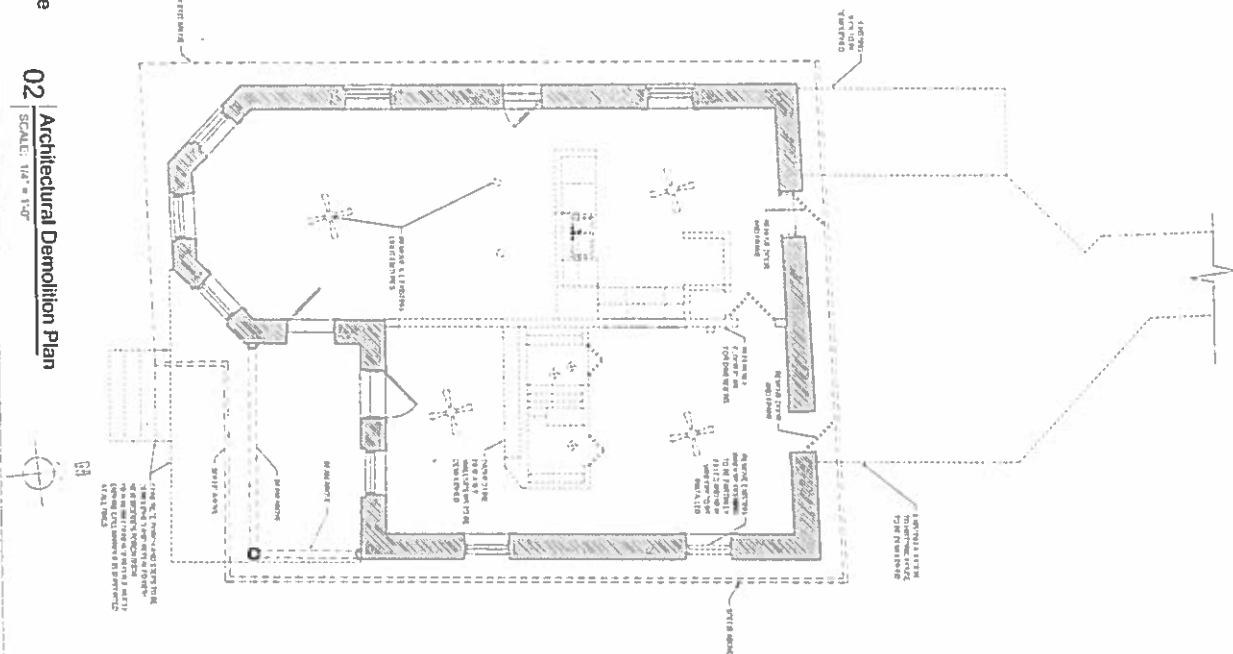

01 Existing Site Plan & Site Demolition
SCALE: 1/10" = 1'-0"

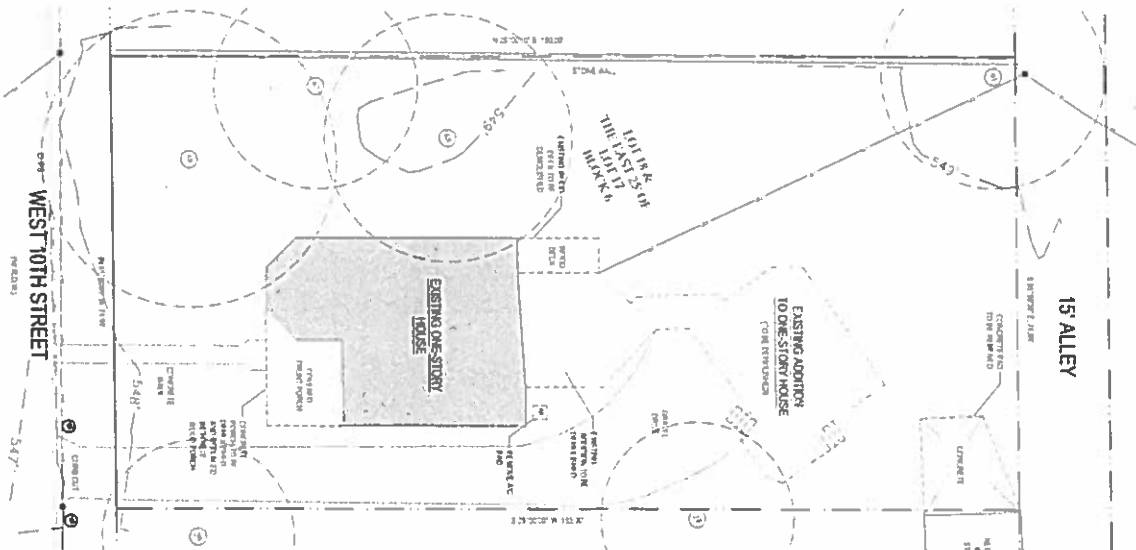

LEGEND

(01)	16" CHINA TILE
(02)	16" CHINA TILE
(03)	24" CHINA TILE
(04)	24" CHINA TILE
AD101

1. Existing Conditions
2. Demolition Plan



1. Existing Conditions
2. Demolition Plan

As I have said, the only "new" thing
I can find, that is, new to me,

LET (2011)	2011	2012	2013
1	1	1	1
2	2	2	2
3	3	3	3
100	100	100	100


[illegible]

1800 1-800-4-A-DEALER

[illegible]

Author Terms 75/00

15 FEET
100-400 LB
ZEPHYRUS
6 DOUBT YARDS OF TRAIL


MAXIMUM UNPREDICTABLE COVERAGE

LEGAL DESCRIPTION:

OF OUTLIER'S DENSIO

THE PLAIN RECORDS OF JAWAS COUNTRY LEADS, BRING THE SAME

.....

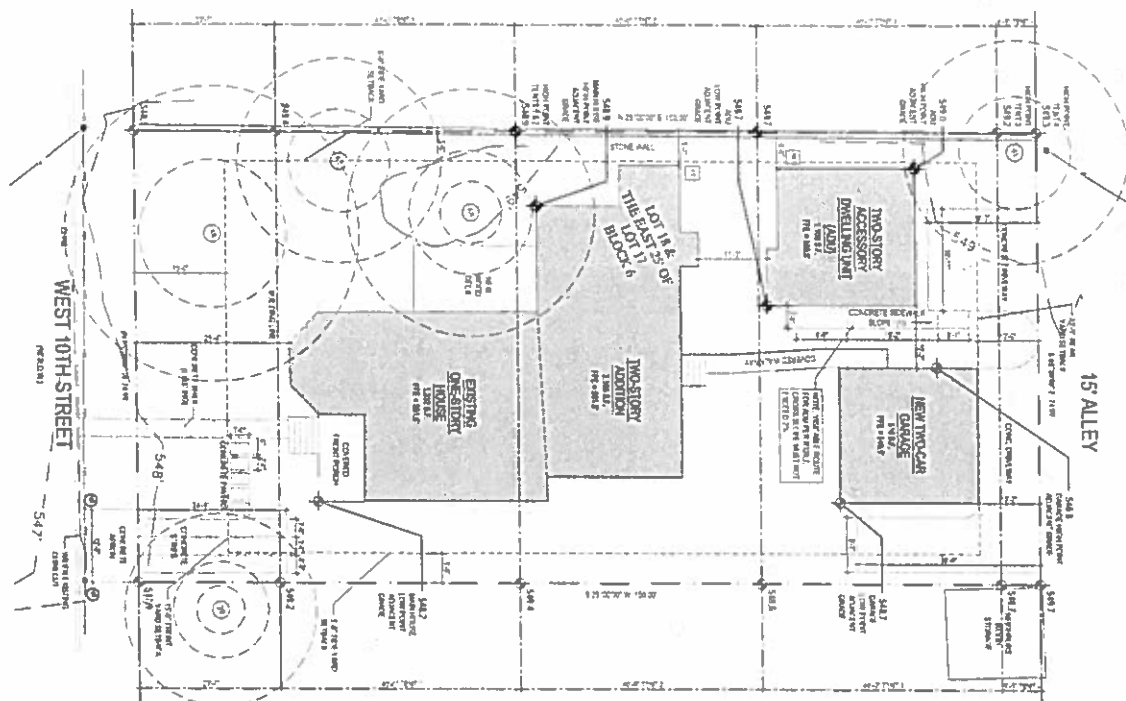

Additional Film Titles & Pricing Information

[illegible]

100




1108 W. 10th Street ALBANY, Idaho 83403


NOA 015-04



AS101

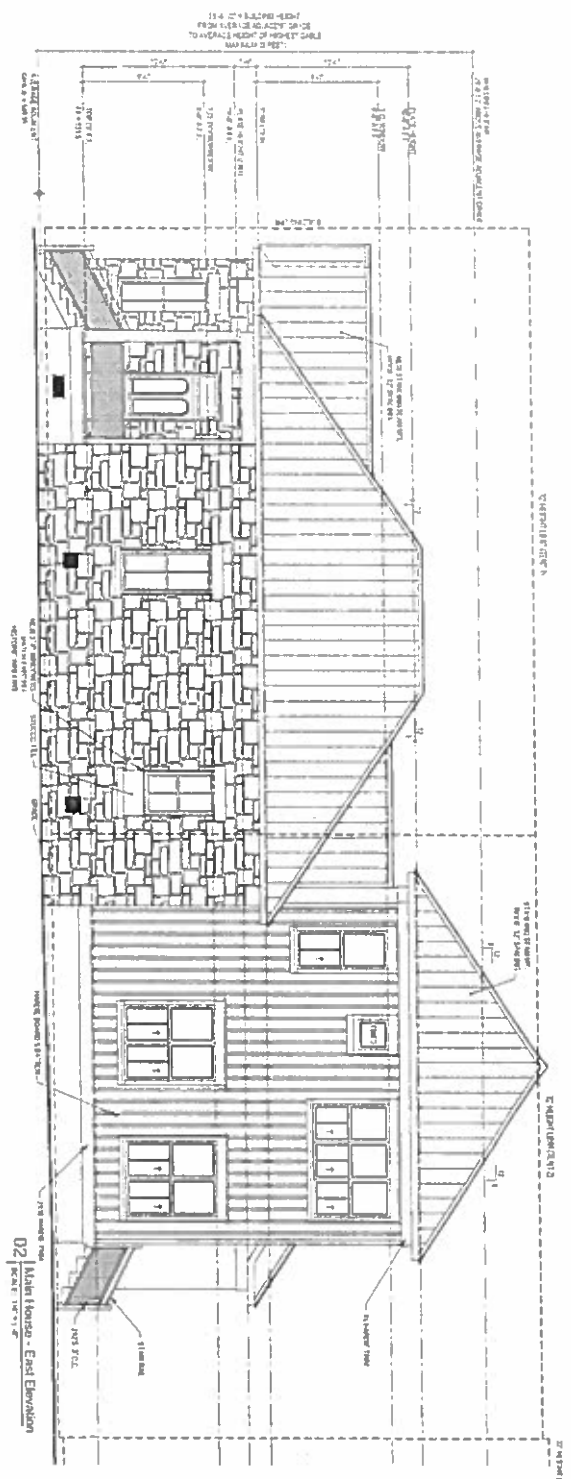

02 | Main House - East Elevation

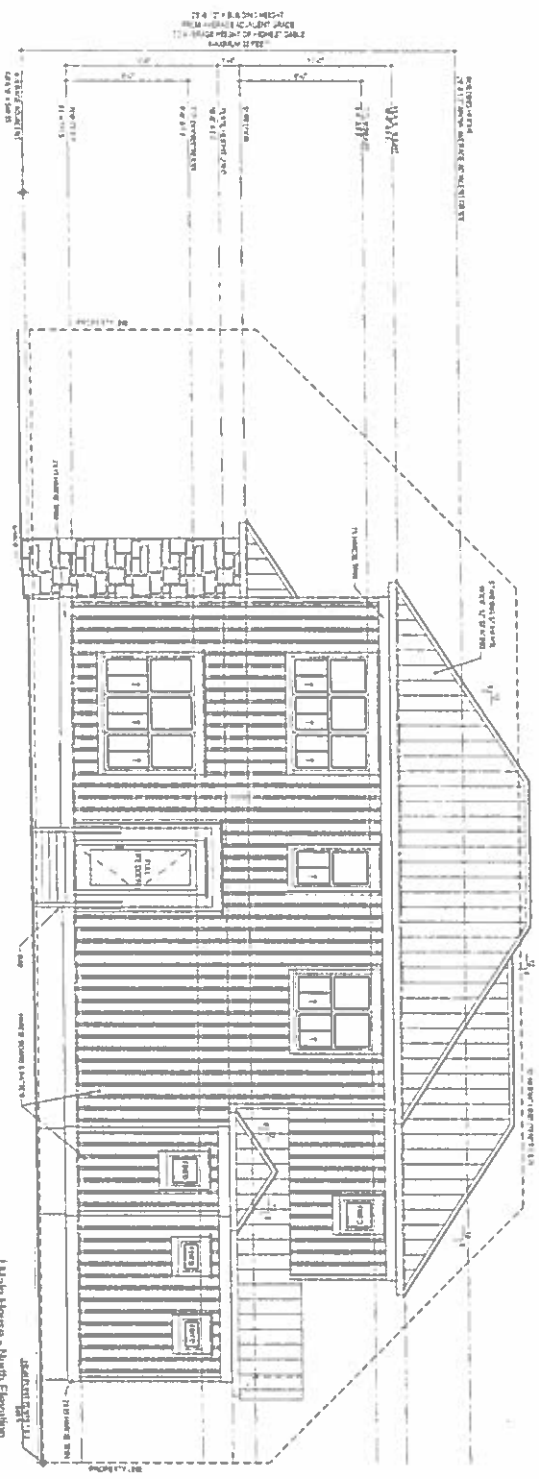

01 | Main House - North Elevation



HATCH + O'CONNELL ARCHITECTS
 1108 W 10th Street
 Austin, Texas 78703
 Tel: 512.476.9443
 Email: hatched@hatched.com


TODD RESIDENCE
 1108 W 10th Street Austin, Texas 78703
 JOB #16-044

These drawings were prepared for the purpose of securing a building permit for the construction of the above described project. The drawings are not to be used for any other purpose without the written consent of the architect. The architect assumes no responsibility for the construction of the project or for the safety of the occupants thereof.




NO.	REVISION	DATE
1	ISSUED FOR PERMIT	10/1/16
2	ISSUED FOR CONSTRUCTION	10/1/16

A202

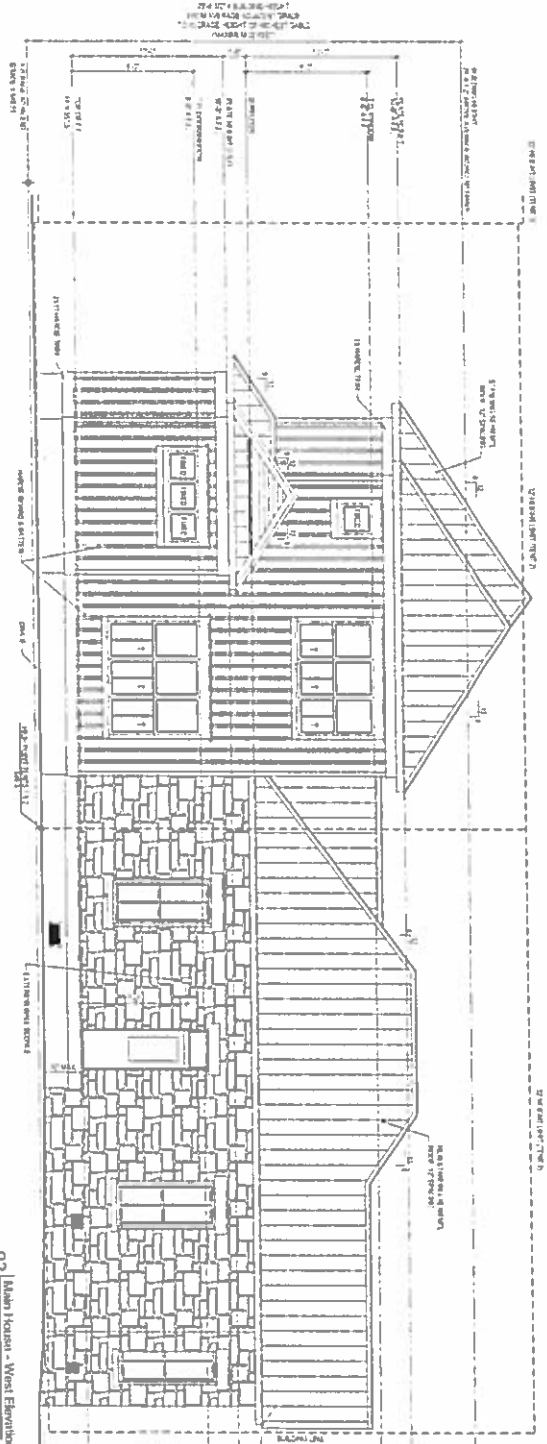

02 Todd Residence - West Elevation

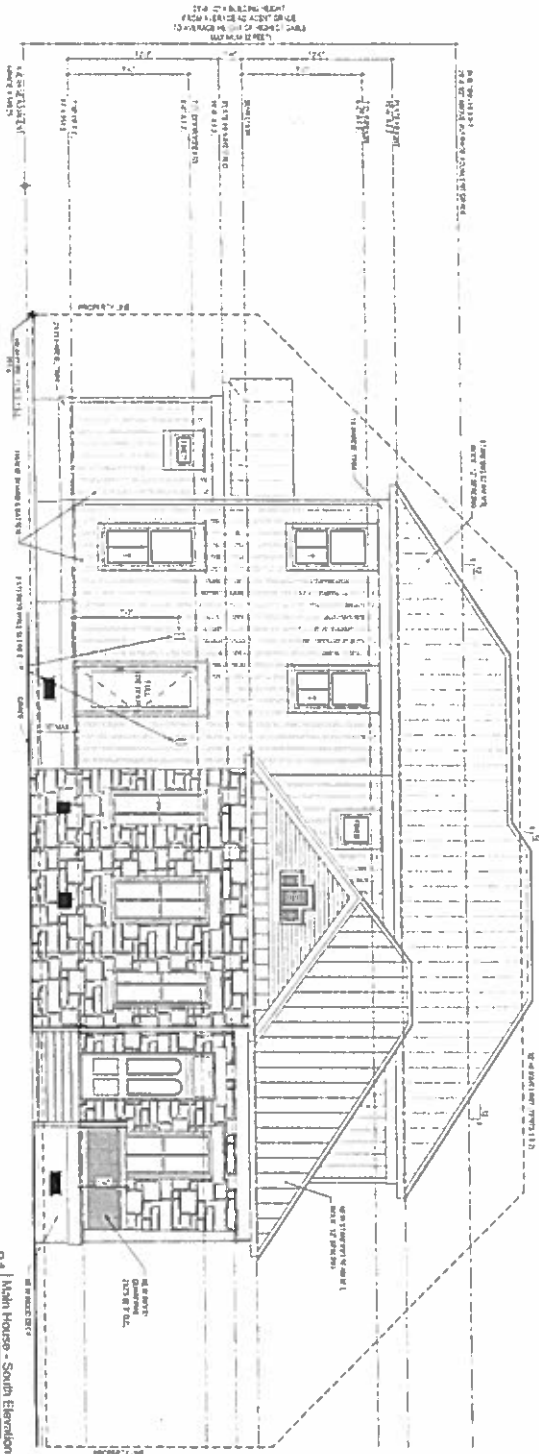

01 Todd Residence - South Elevation

A201

NO.	REVISION	DATE
1	ISSUED FOR PERMIT	10/1/11




NOTES:
1. The owner is responsible for obtaining all necessary permits.
2. The architect is not responsible for construction methods or materials.
3. The architect is not responsible for the accuracy of the information provided by the owner.


TODD RESIDENCE
1108 W 10th Street Austin Texas 78703

Project: Todd Residence
Client: Todd Residence
Address: 1108 W 10th Street
Austin, Texas 78703
Phone: 512-476-1111
Email: toddresidence@austin.ks.edu



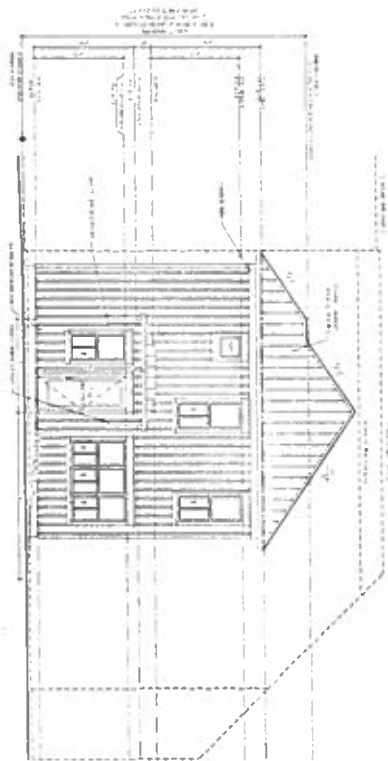


04 East Elevation

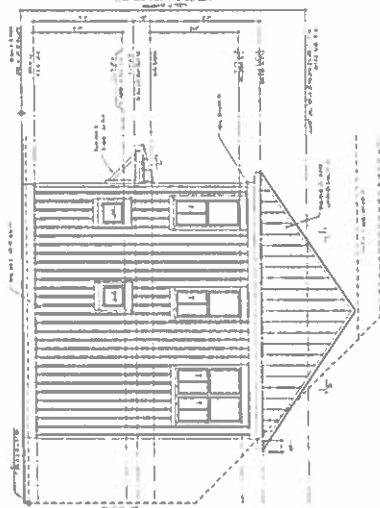

03 North Elevation



02 West Elevation

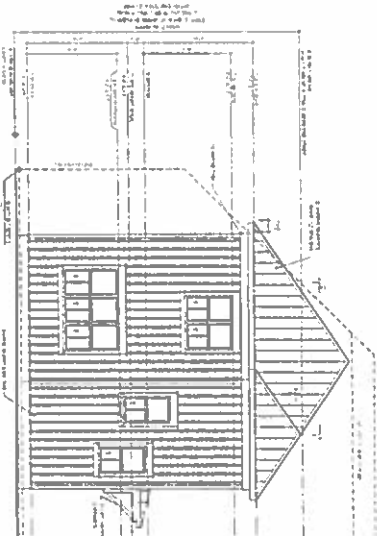

01 South Elevation

h+o

Project: Todd Residence
 Owner: Todd Family
 Architect: h+o
 Date: 10/1/2014

TODD RESIDENCE

1108 W. 10th Street Austin, Texas 78703





108 9167014

These drawings were prepared for the purpose of illustrating the proposed construction of the Todd Residence. The drawings are not to be used for any other purpose without the written consent of the architect. The architect assumes no responsibility for the accuracy of the information provided by the owner or for the results of the construction.



NO.	REVISION	DATE
1	ISSUED FOR PERMITS	10/1/2014
2	ISSUED FOR PERMITS	10/1/2014
A203

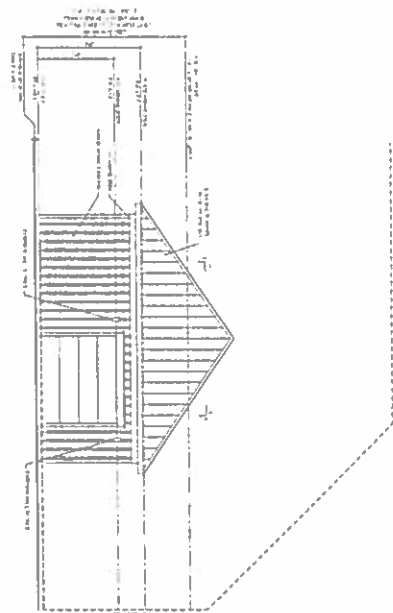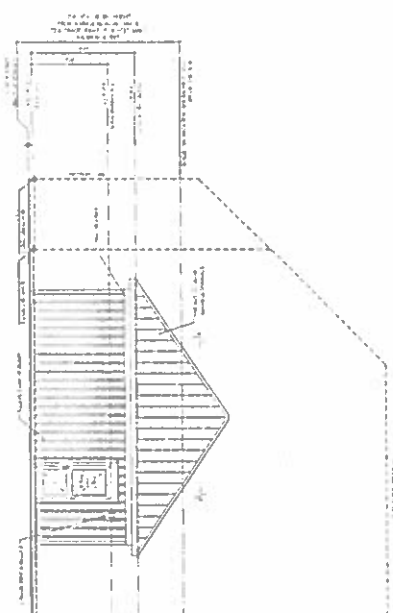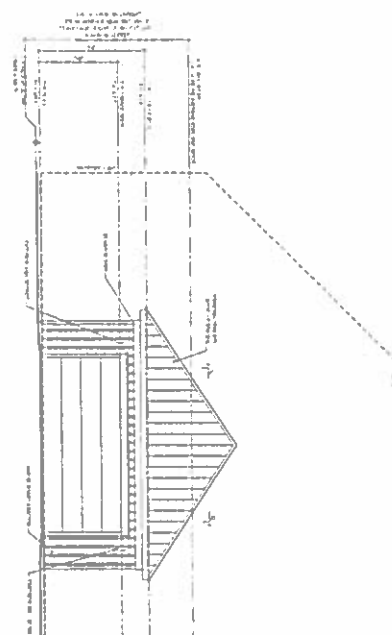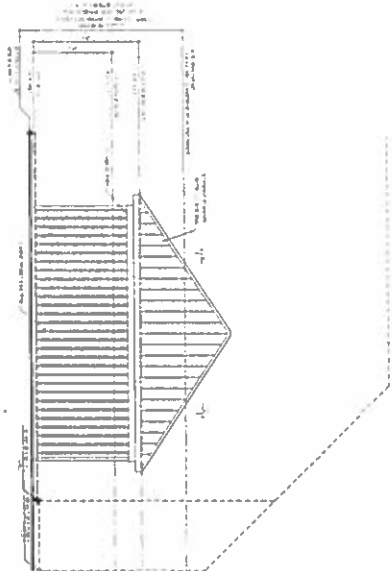

Fast Elevation	04
----------------	----

$$K_M T_{1/2} = 1.4 \times 10^5$$

North Elevation
Scale: 1" = 10'

11

West Elevation
02

• • •

01 | South Elevation

100

TODD RESIDENCE

1108 W. 10th Street Austin, Texas 78703

NO5 815-0443

[illegible]

ISSUE FATES:

[illegible]