



Figure 1. North Elevation



Figure 2. Northwest Corner



Figure 3. Backyard Looking Southwest



Figure 4. Southwest Corner



Figure 5. South Elevation



Figure 6. East Elevation



Figure 7. Southeast Corner

Sharplin Residence
1105 West 10th St
Austin, TX


AT
ARCHITEXAS
ARCHITECTURAL, PLANNING AND
INTERIOR DESIGN, INC.
2000 E. DUNCAN, SUITE 200
AUSTIN, TEXAS 78702
512.444.4225 FAX 512.444.4211
WWW.ARCHITEXAS.COM

REVISIONS


Images of
Elevations

DESIGNED BY
ARCHITEXAS
PROJECT NO.
1625
DATE
April 4, 2017
DRAWN BY
ARCHITEXAS


PROJECT NO.
1625
DATE
April 4, 2017
DRAWN BY
ARCHITEXAS
A1.00

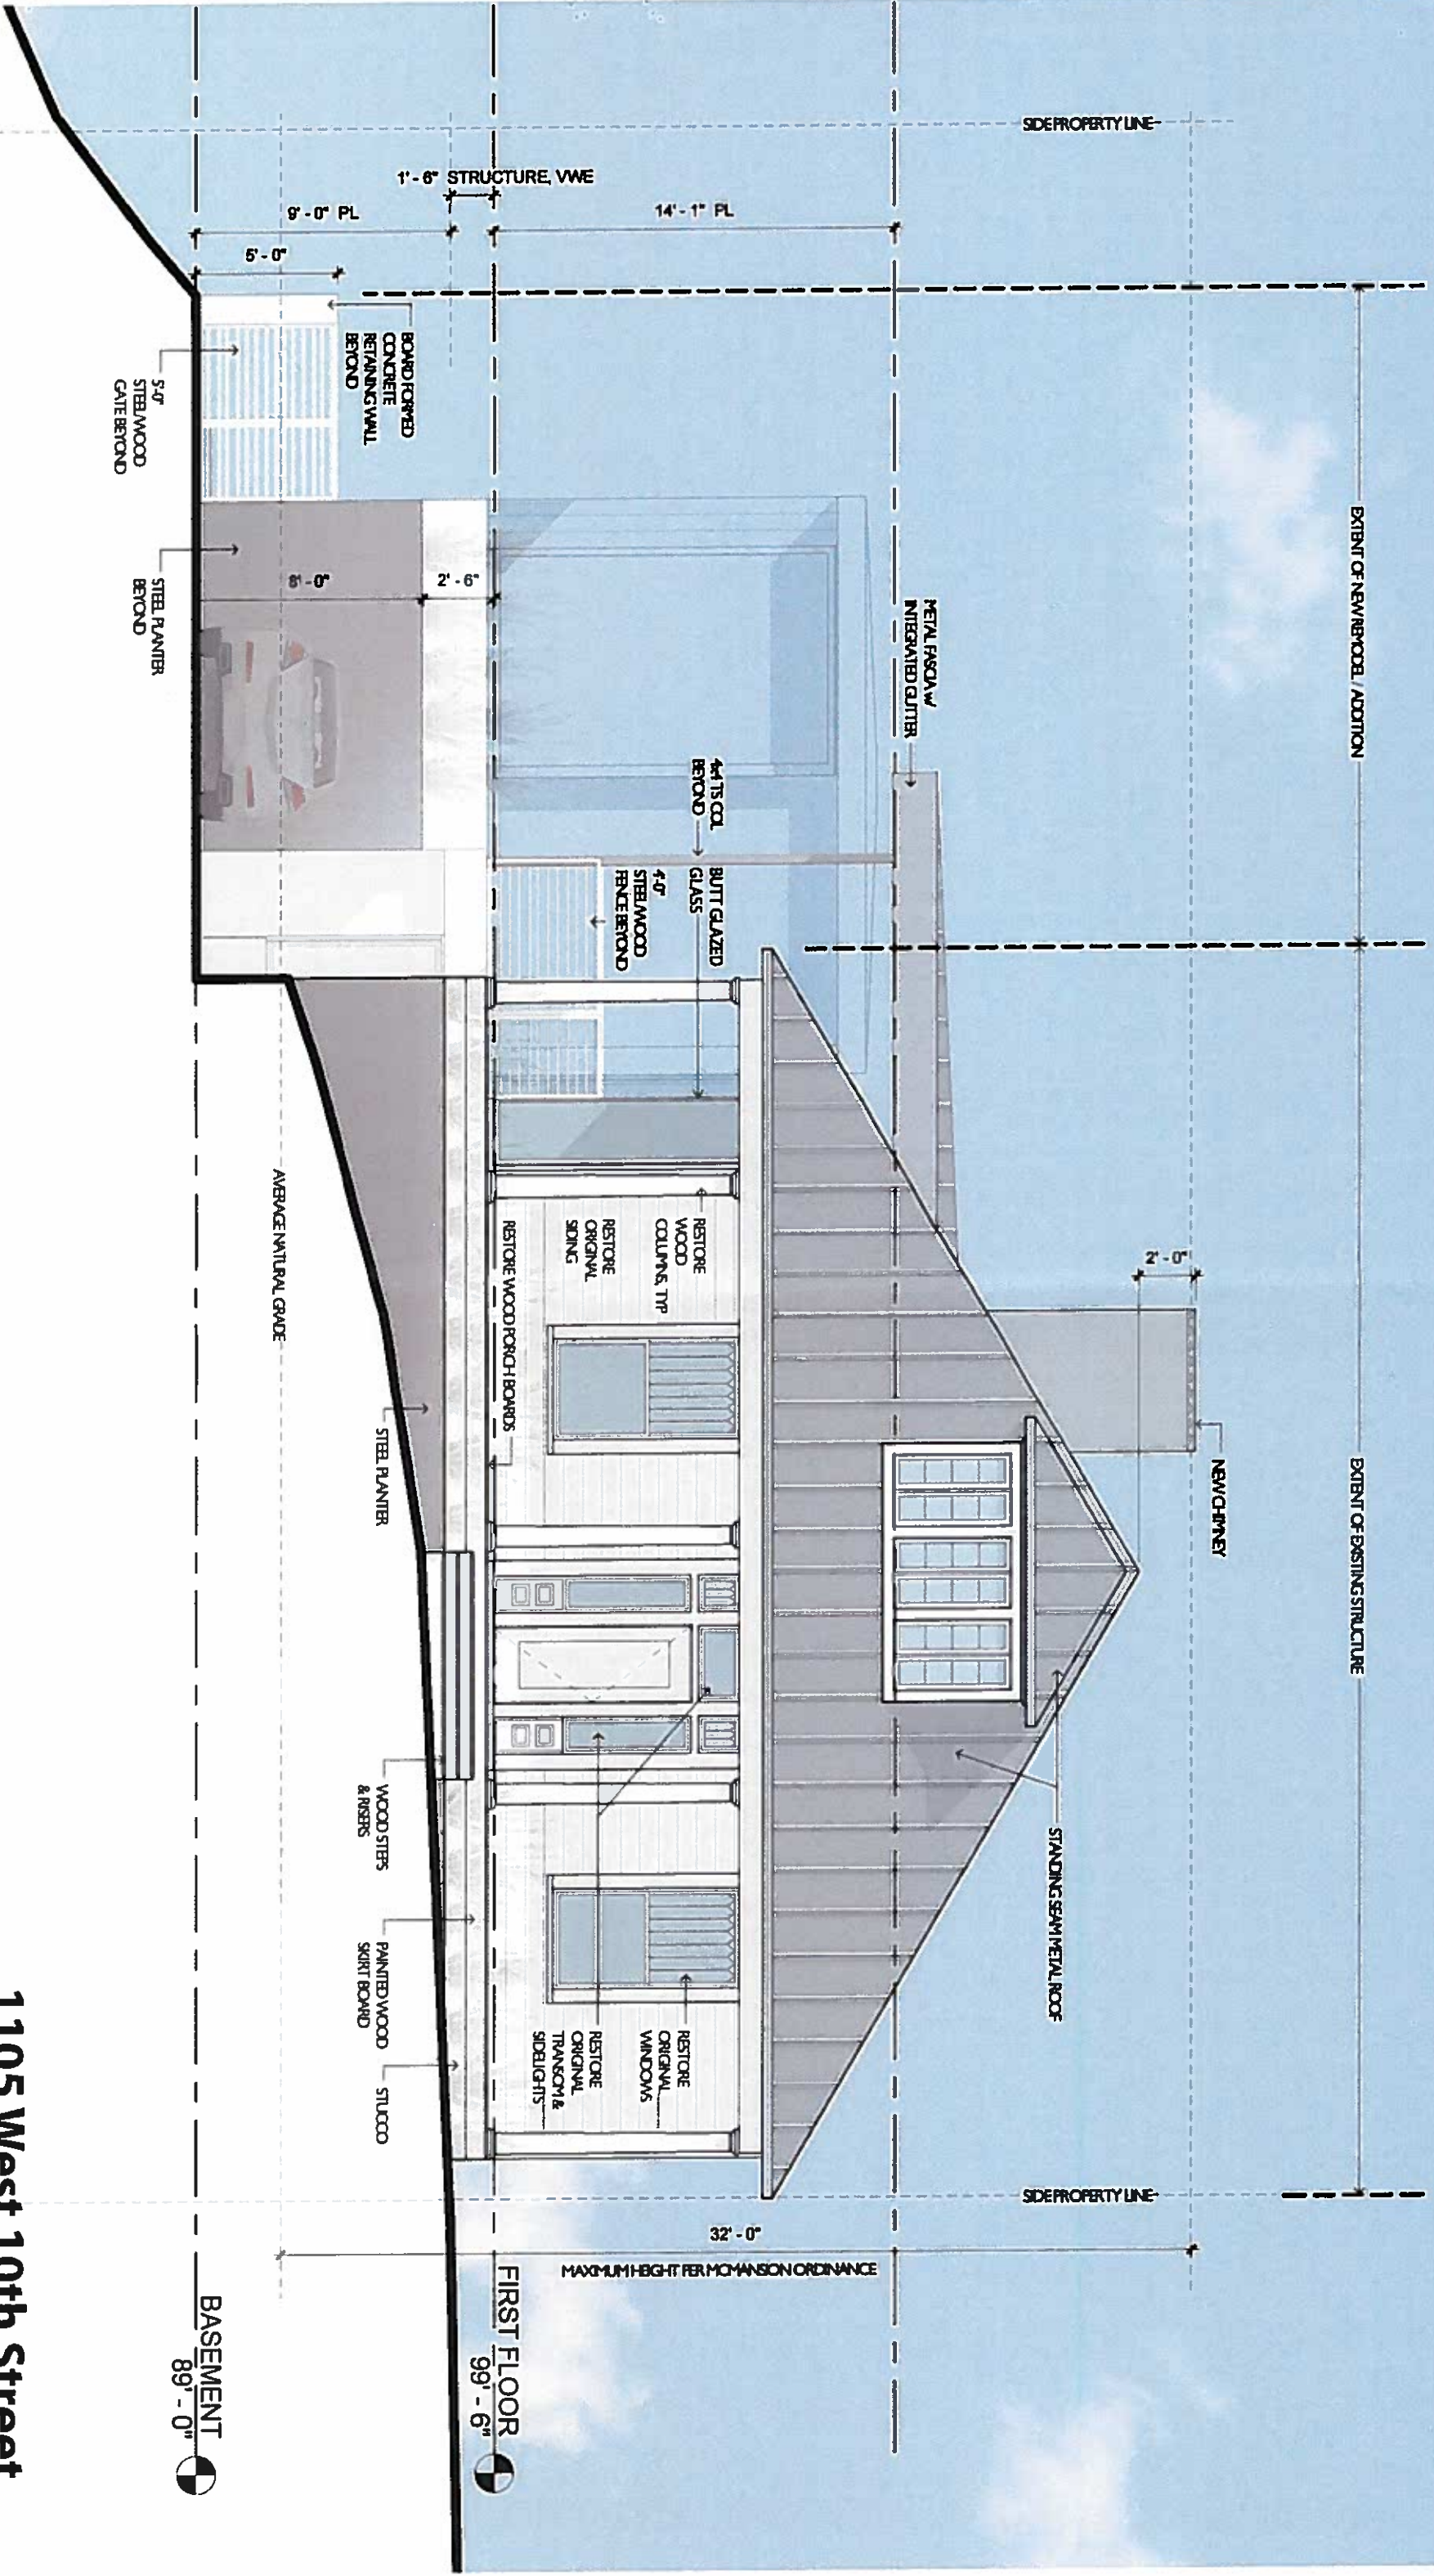

1105 West 10th Street
North Elevation : 10th Street
3/16"=1'-0"

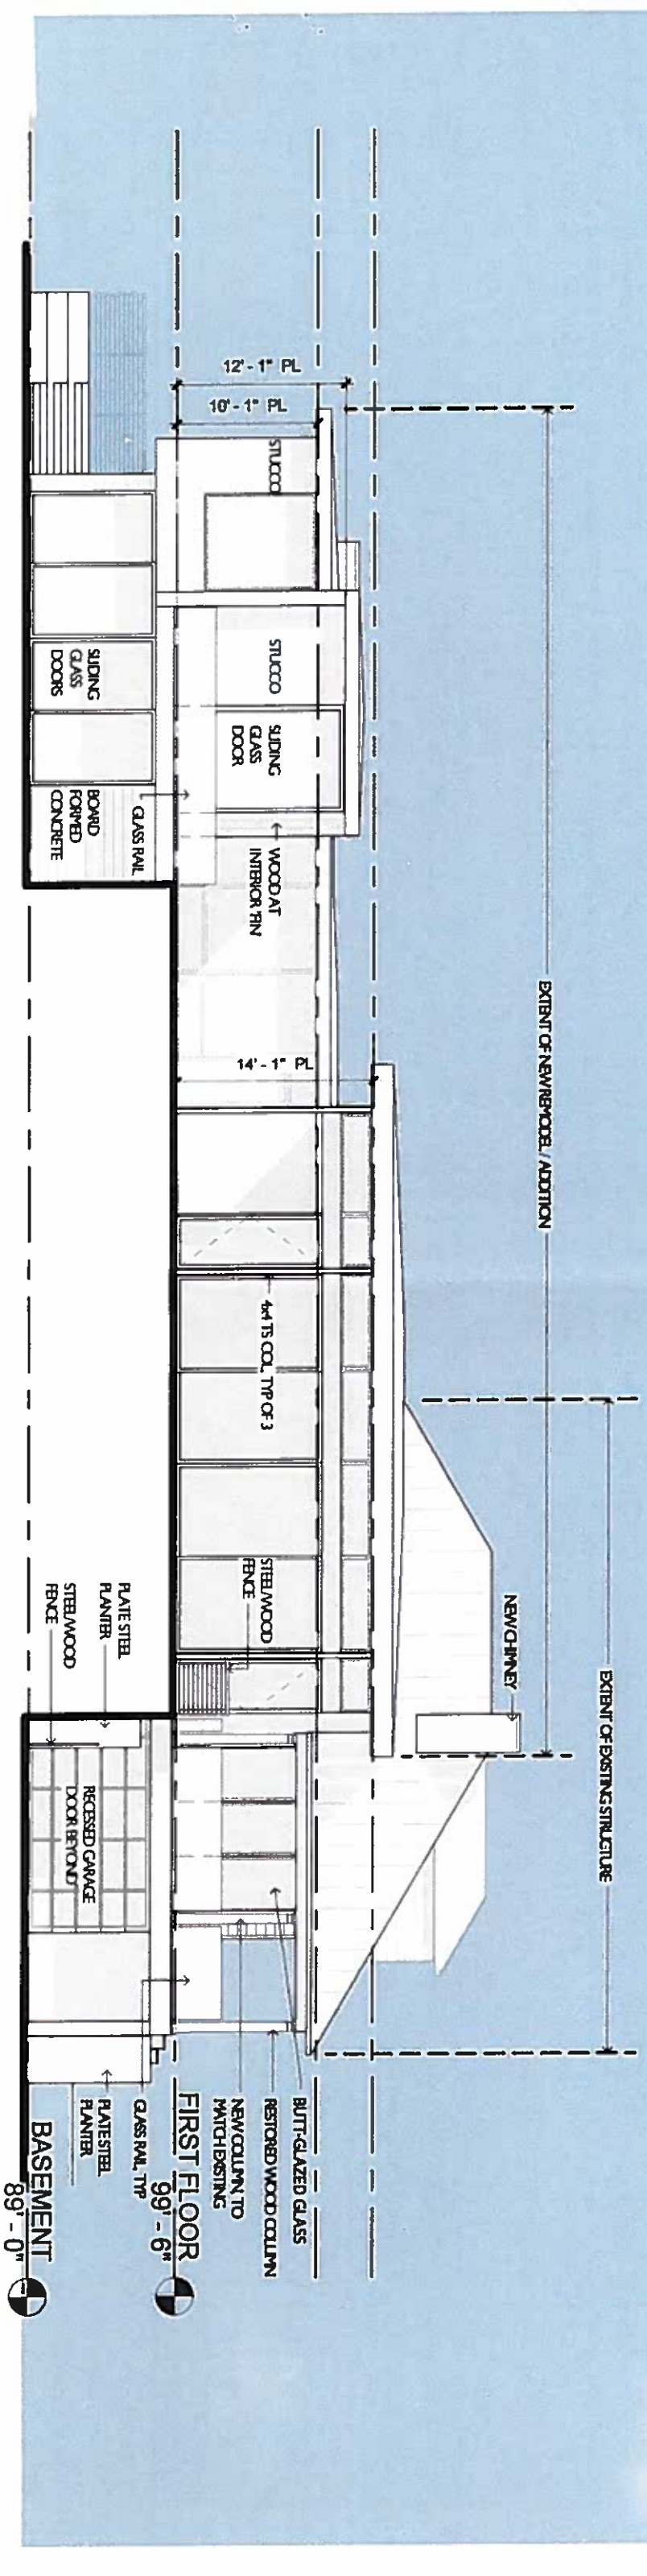


1105 West 10th Street
East Elevation
3/32"=1'-0"

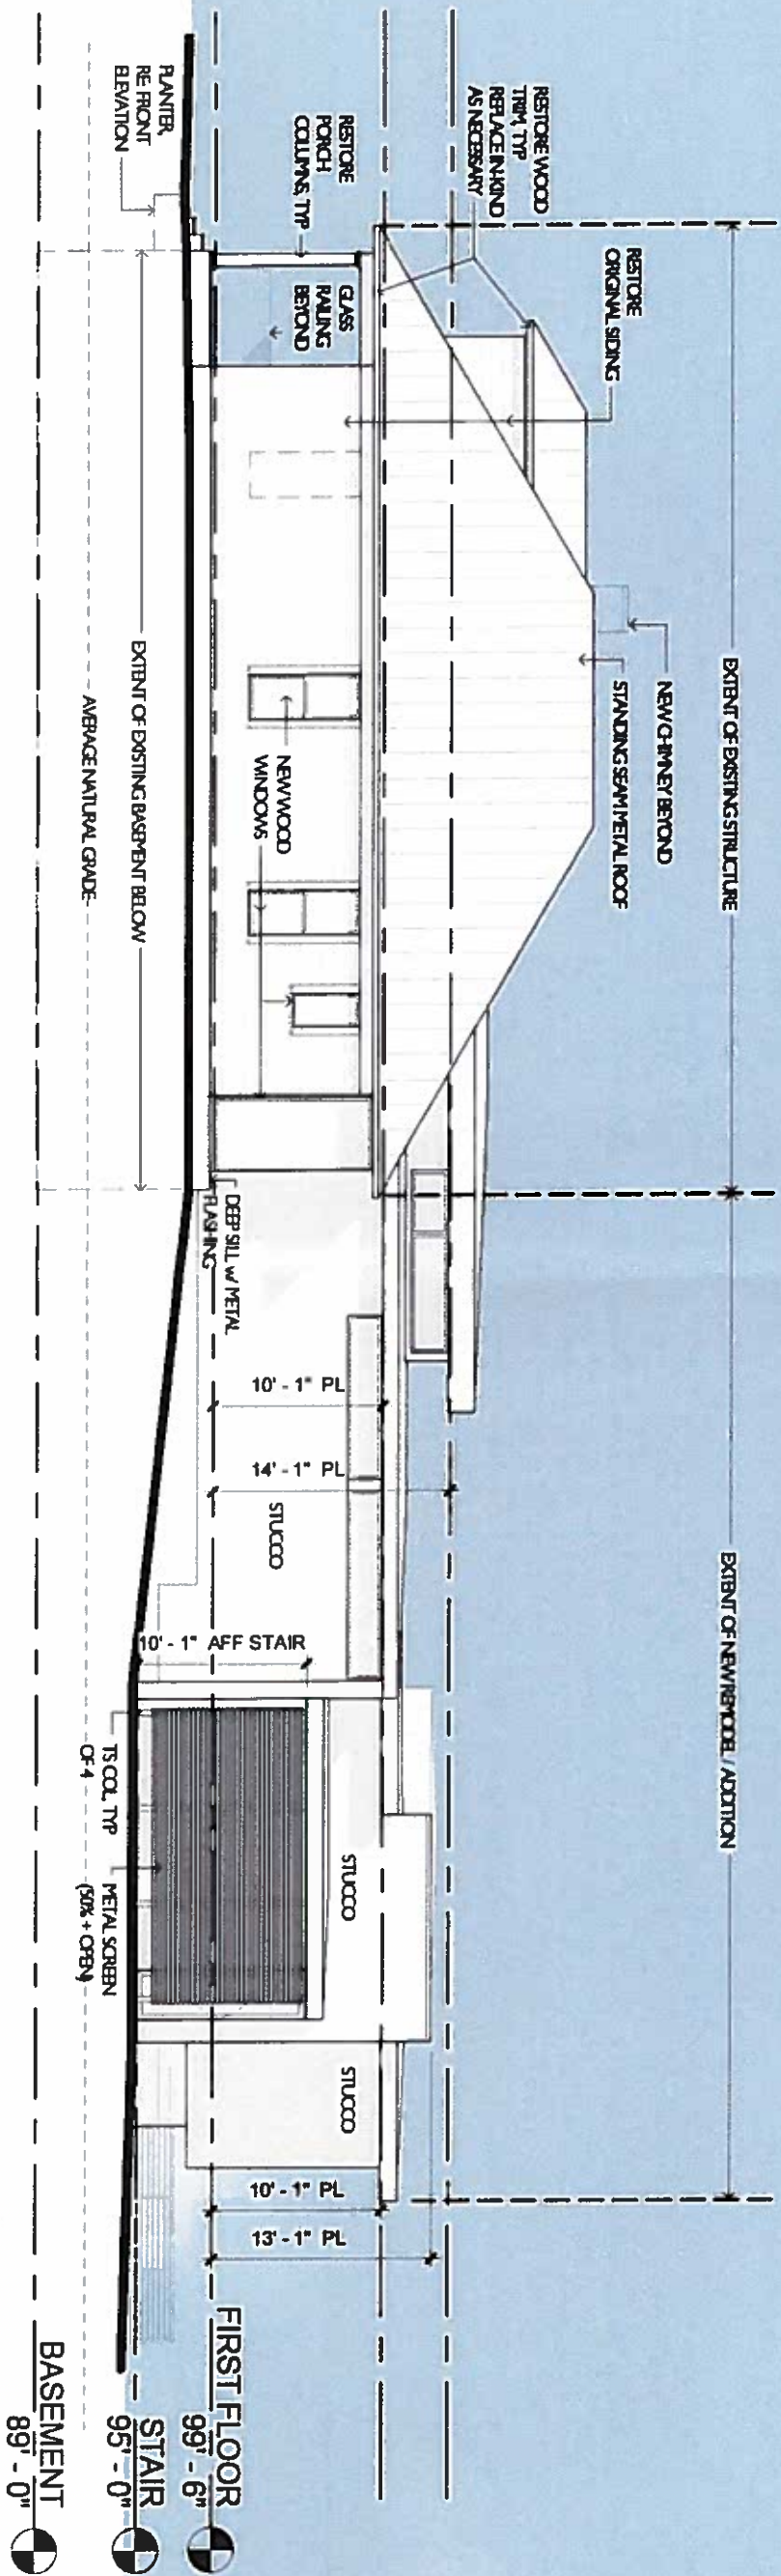


1105 West 10th Street

West Elevation

3/32"=1'-0"

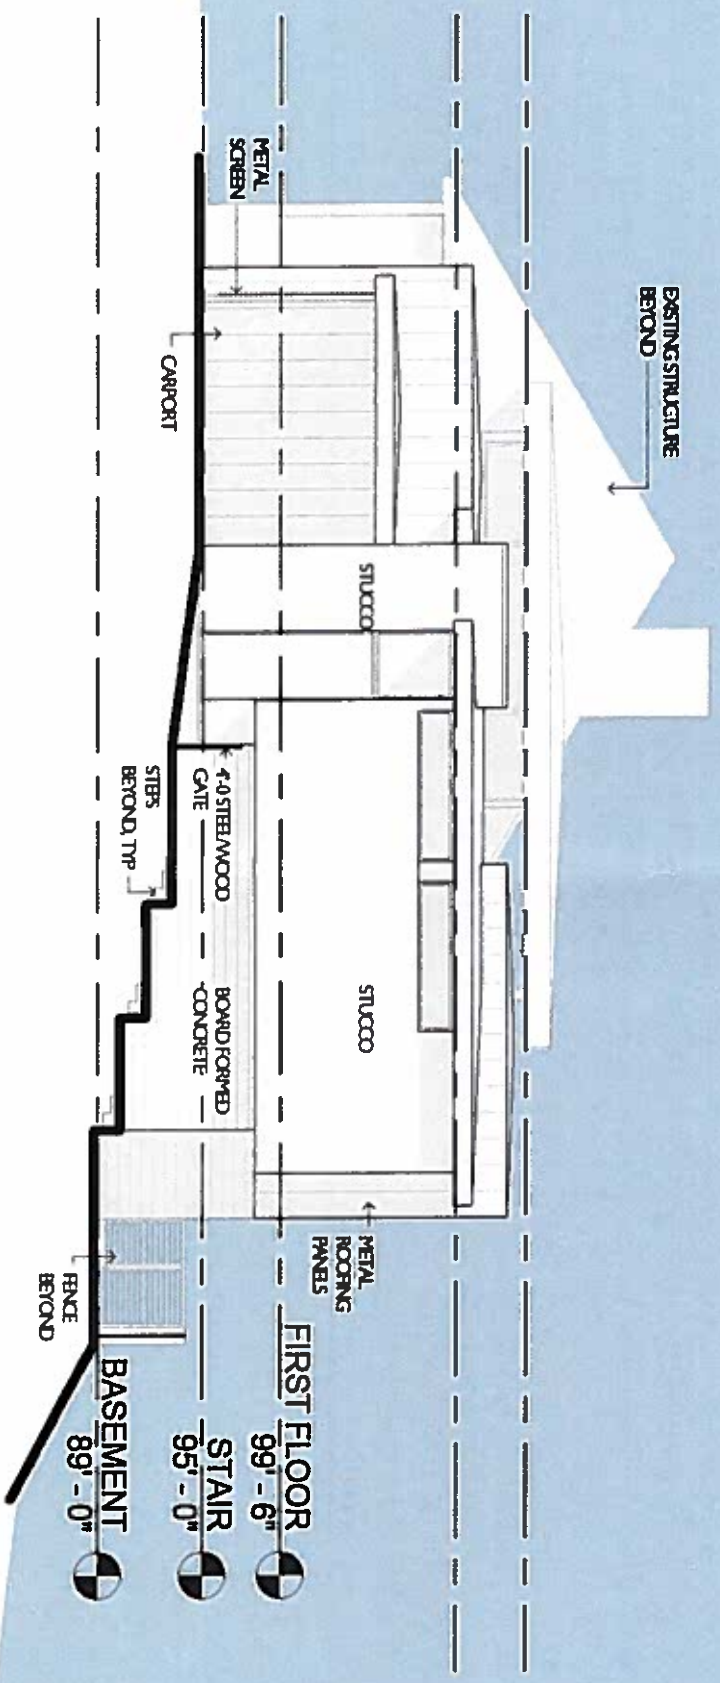

1105 West 10th Street
Rear Elevation
3/32"=1'-0"

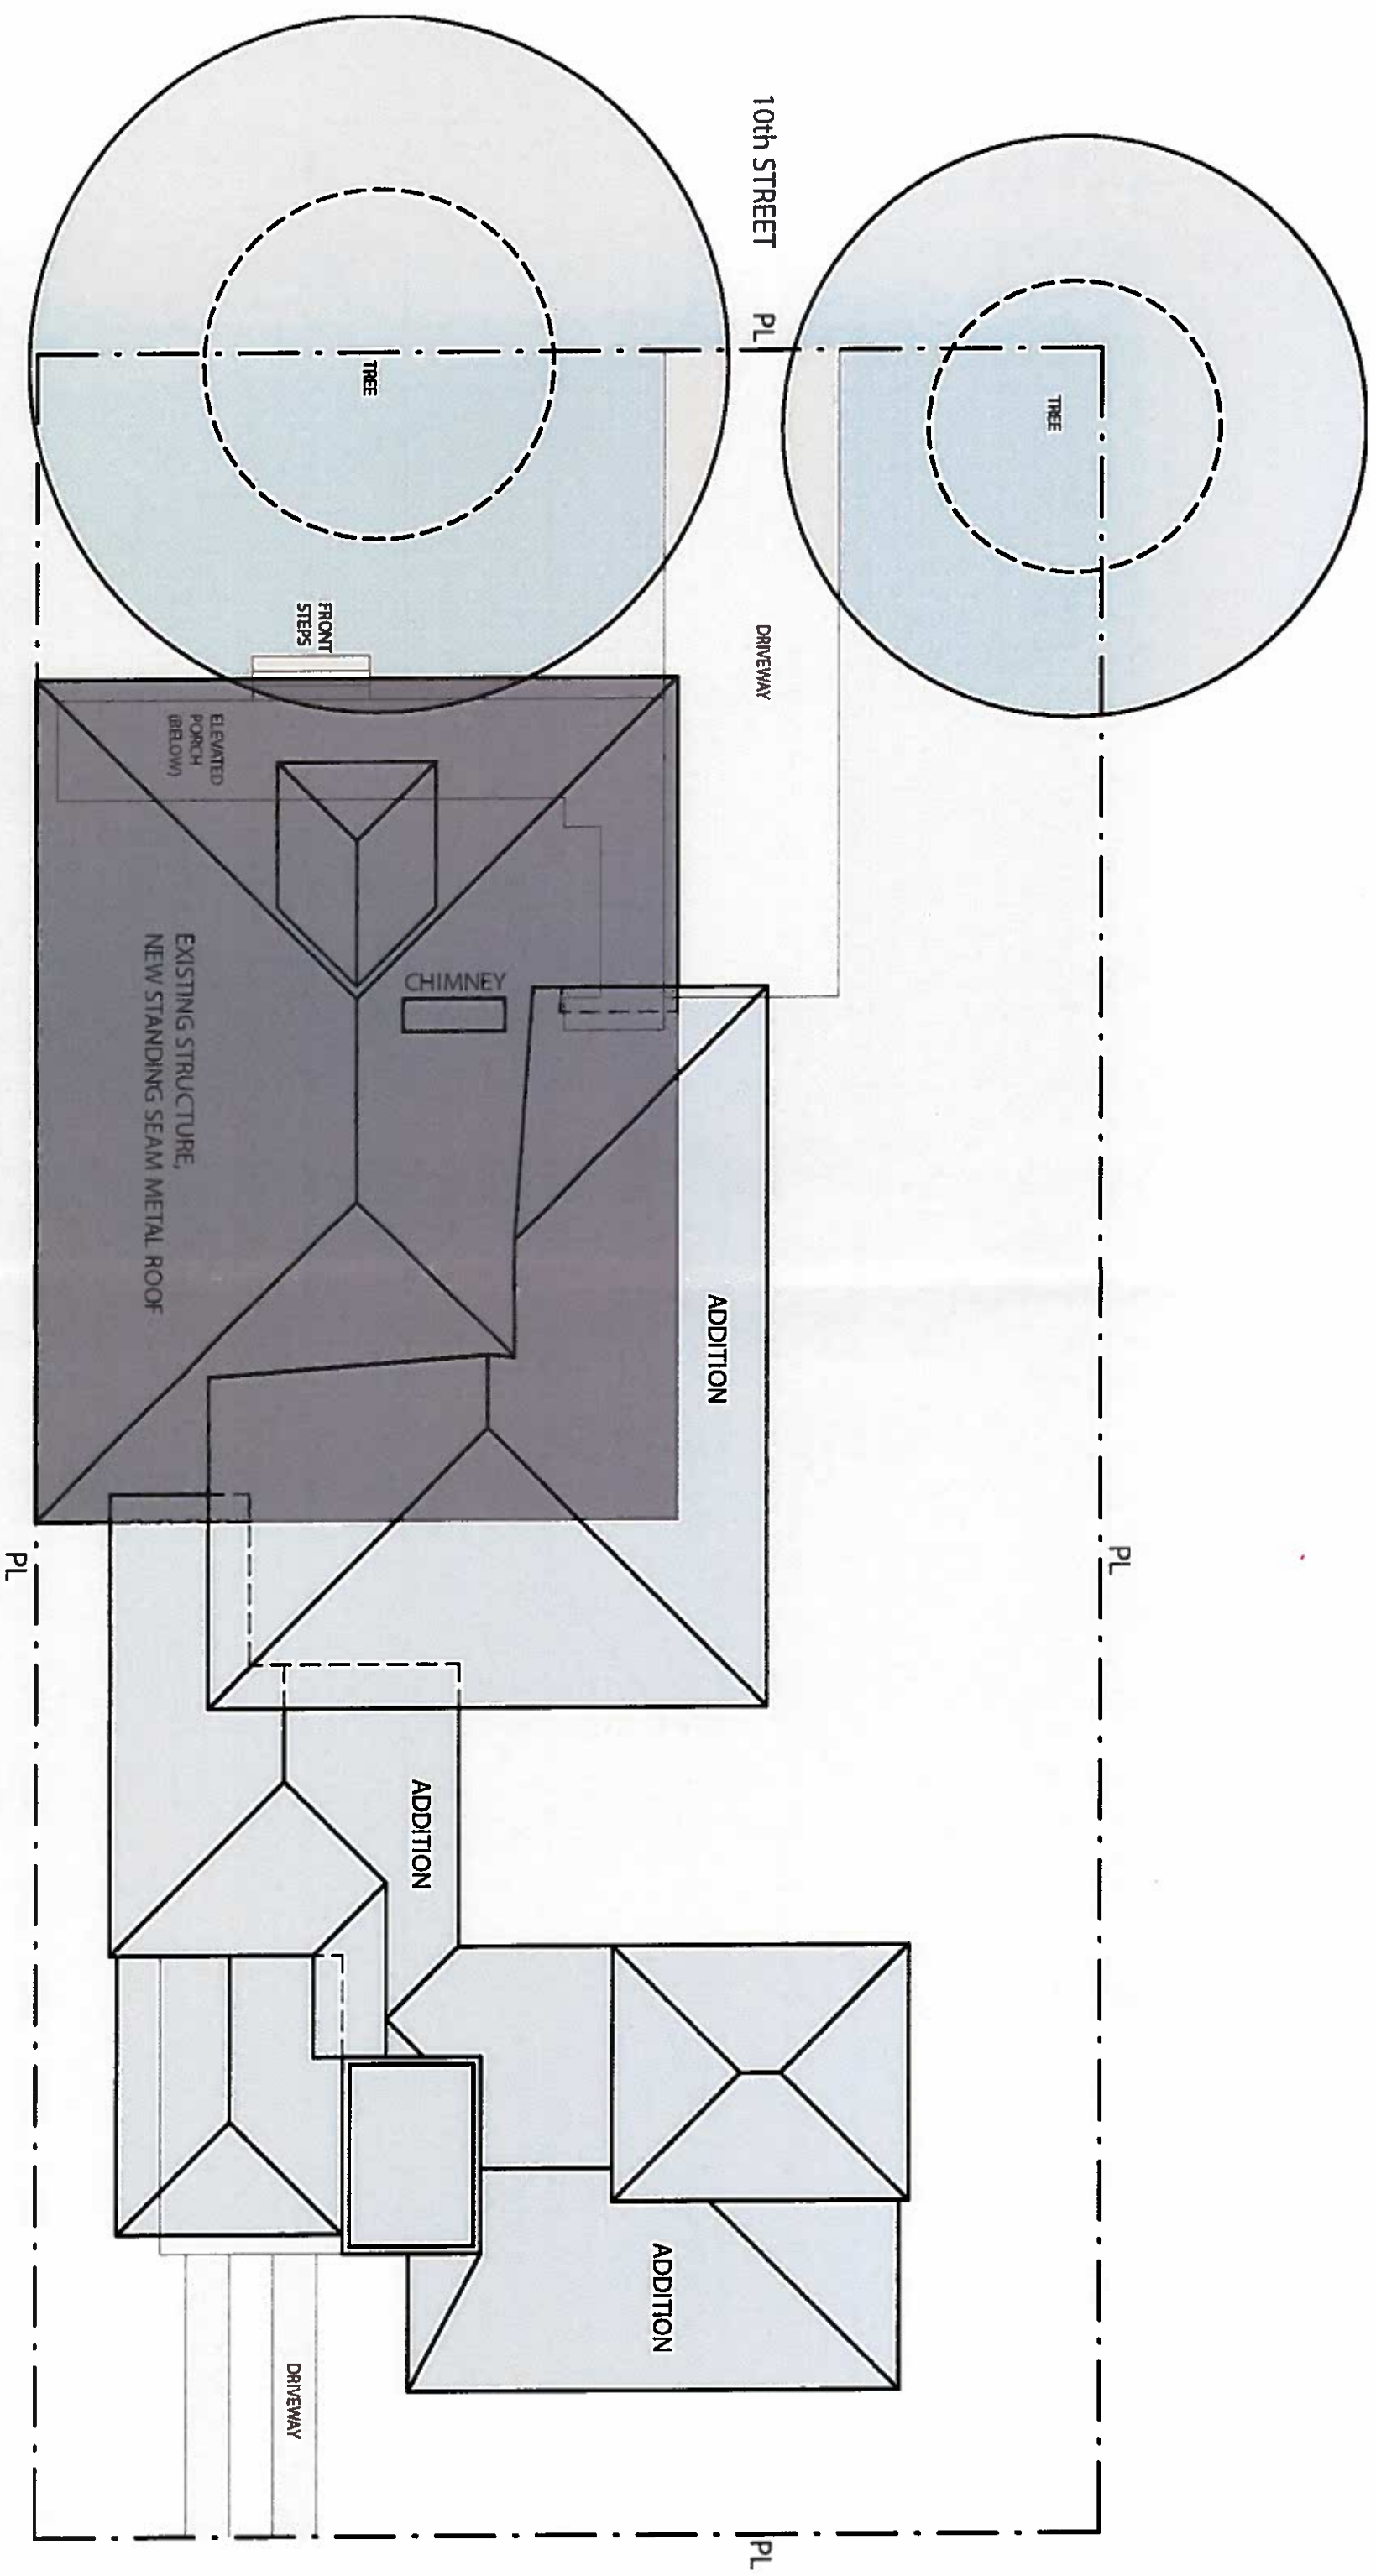

1105 West 10th Street
Roof Siteplan
3/32"=1'-0"

