



721 CONGRESS AVENUE- HISTORIC PHOTOS



721 CONGRESS AVENUE- EXISTING



**Congress
Development
Partners Ltd.**

The Avenue Apartments

721 Congress Avenue
Austin TX 78701

Date	
02/15/17	
Revisions	


Drawings and/or related material submitted by you are the property of the Architect. They are to be used only for the project and may not be distributed, used or otherwise without written approval of the architect.

© 2019 HKS, LLP. HKS, INC.

Project No.
315077


AP-301

EXTERIOR ELEVATION

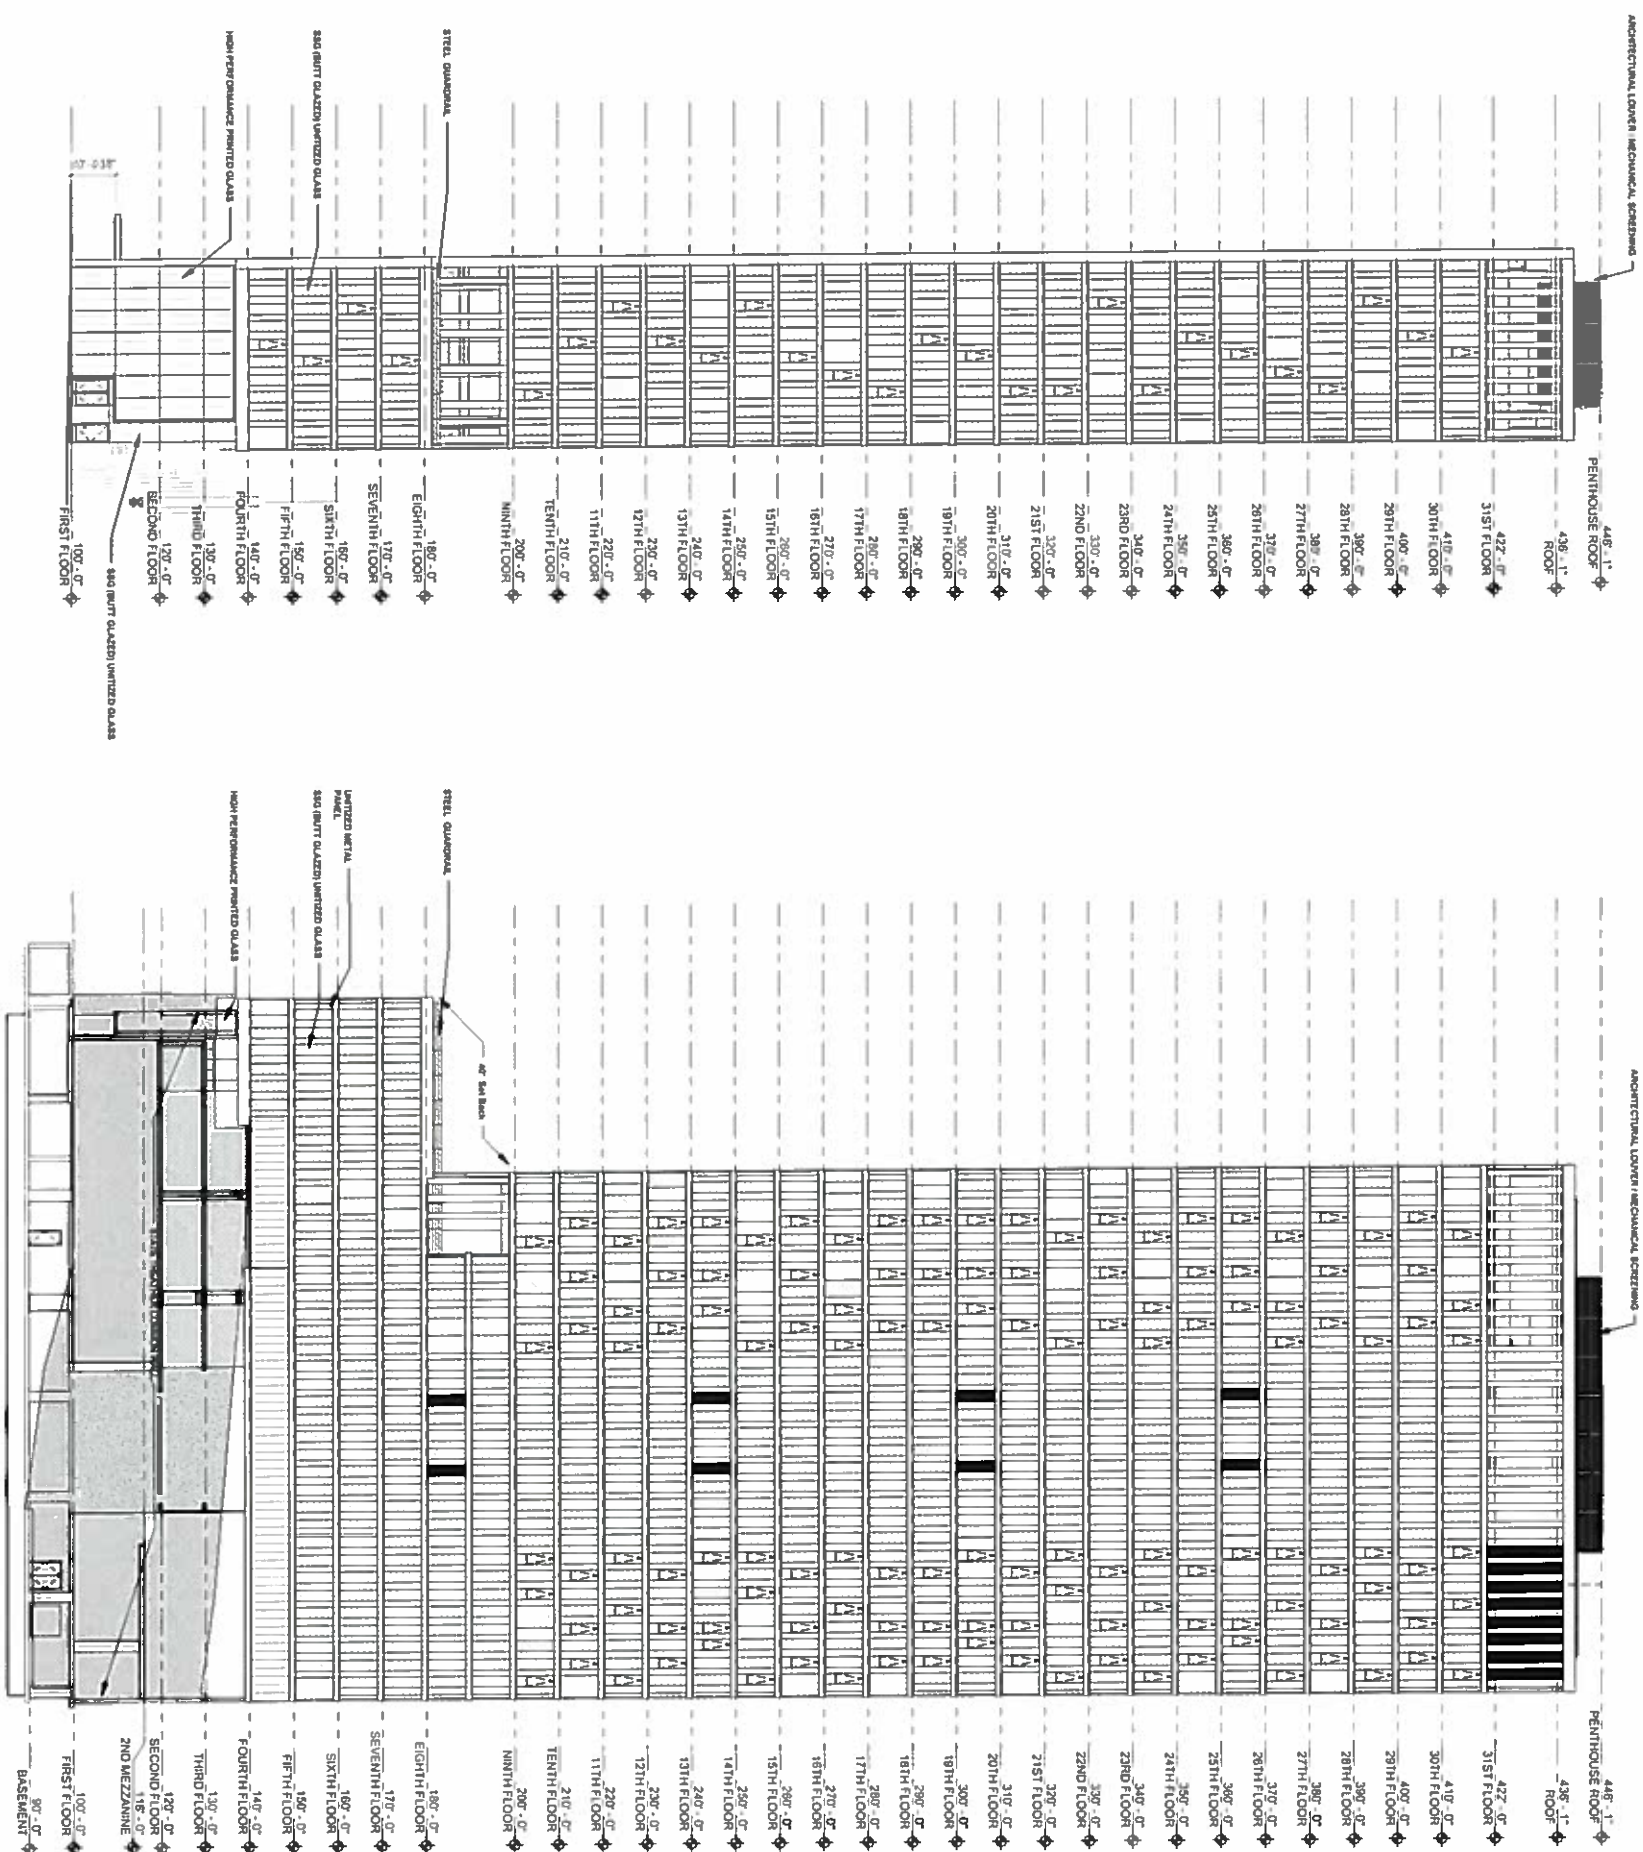


2 WEST BUILDING ELEVATION


1 SOUTH BUILDING ELEVATION

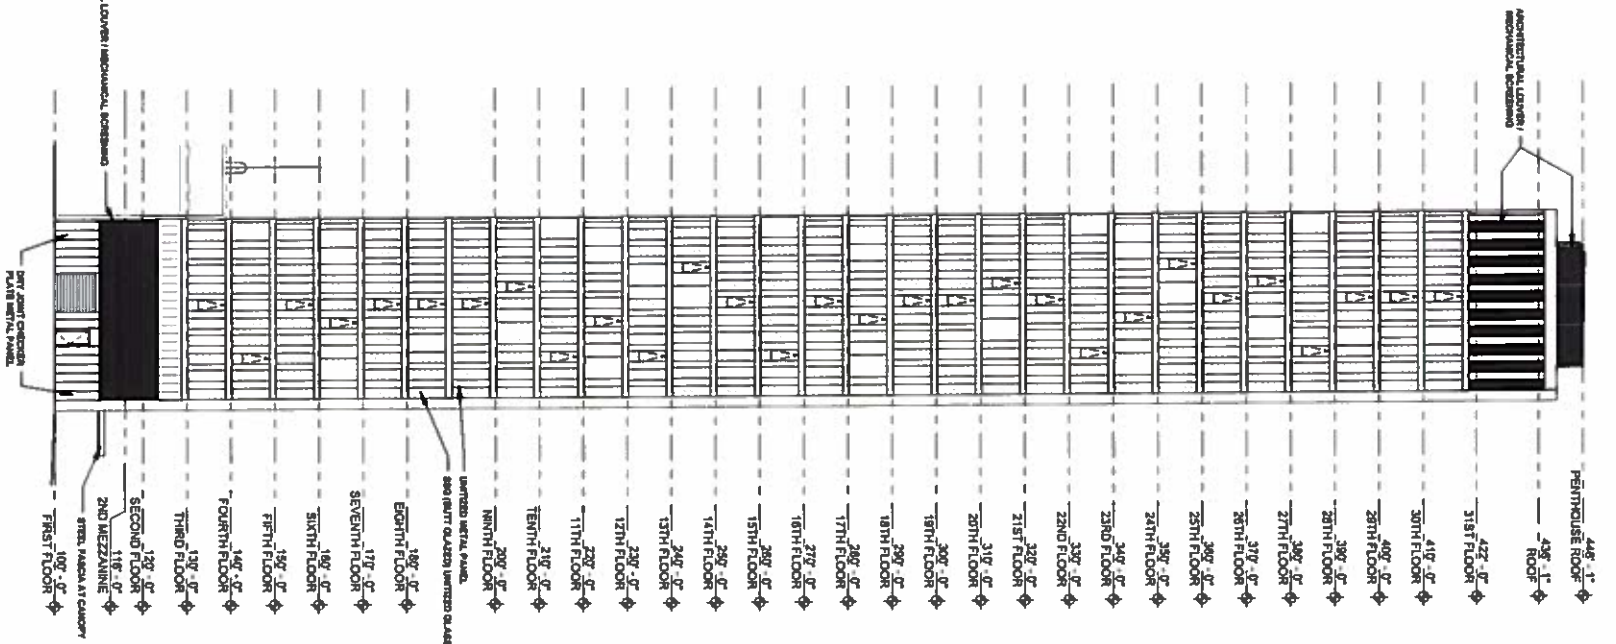

2 EAST BUILDING ELEVATION
SCALE: 1/8" = 1'-0"
N2


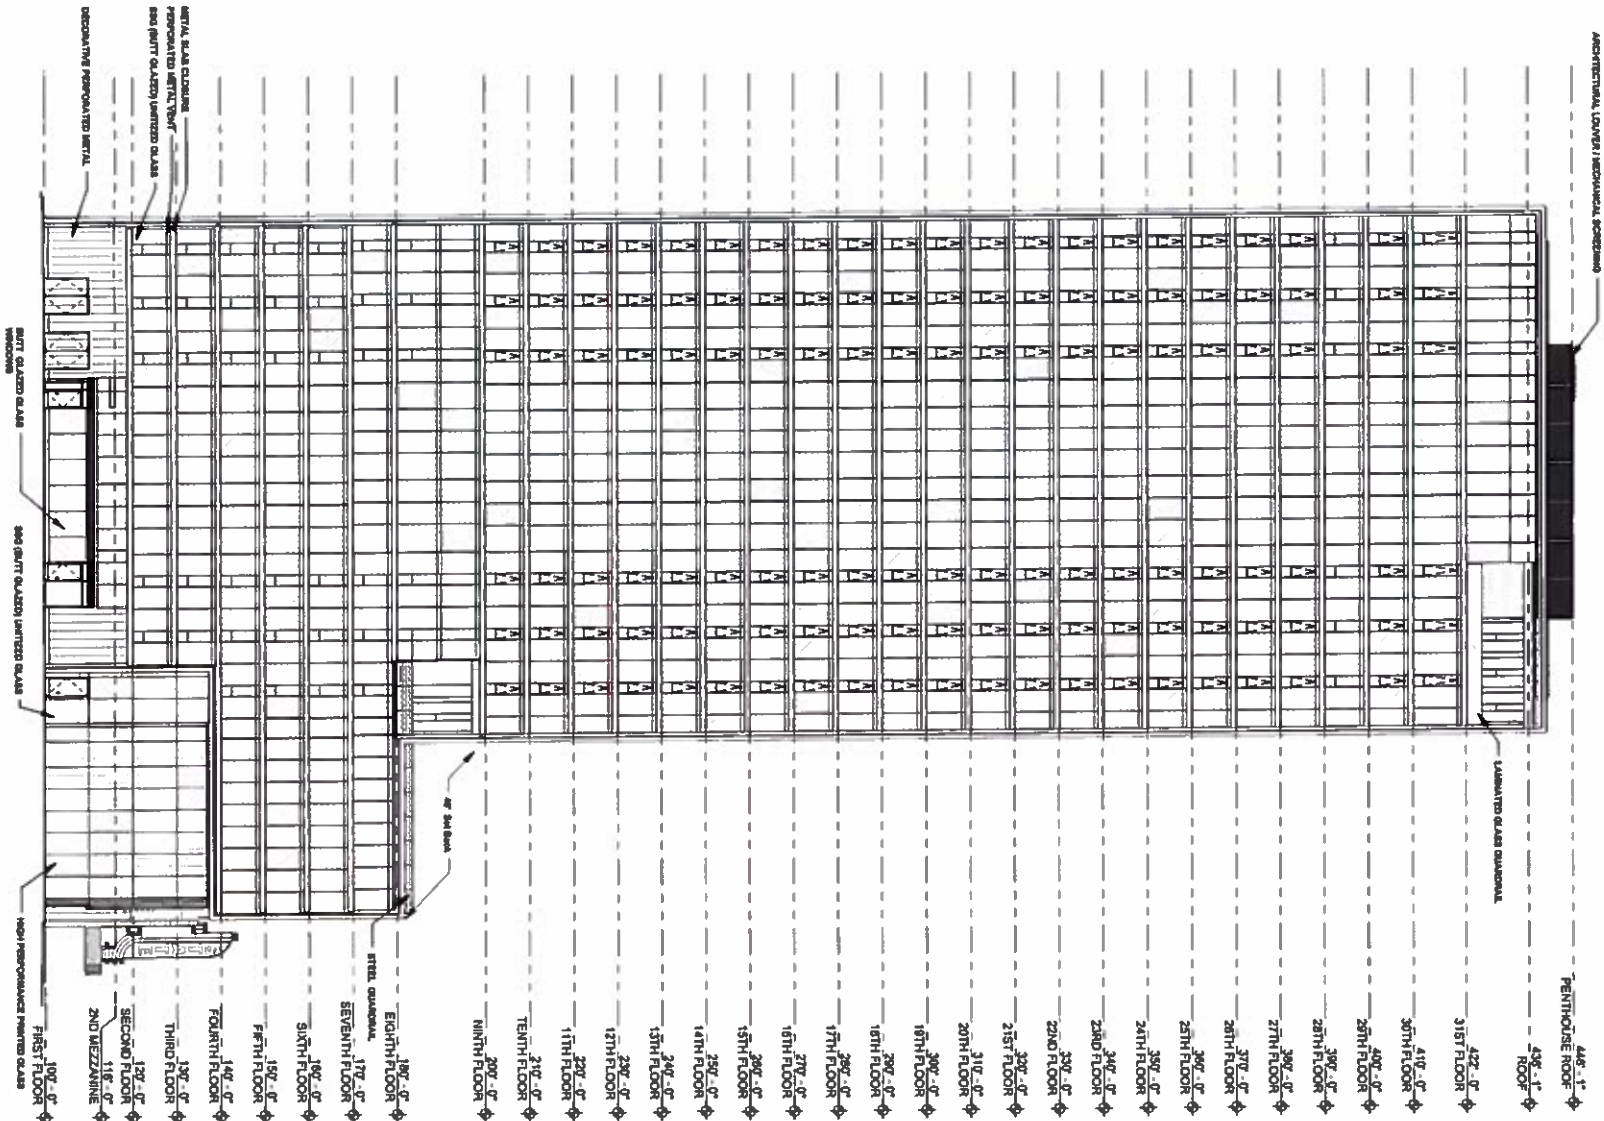


1 NORTH BUILDING ELEVATION
SCALE: 1/8" = 1'-0"
N2

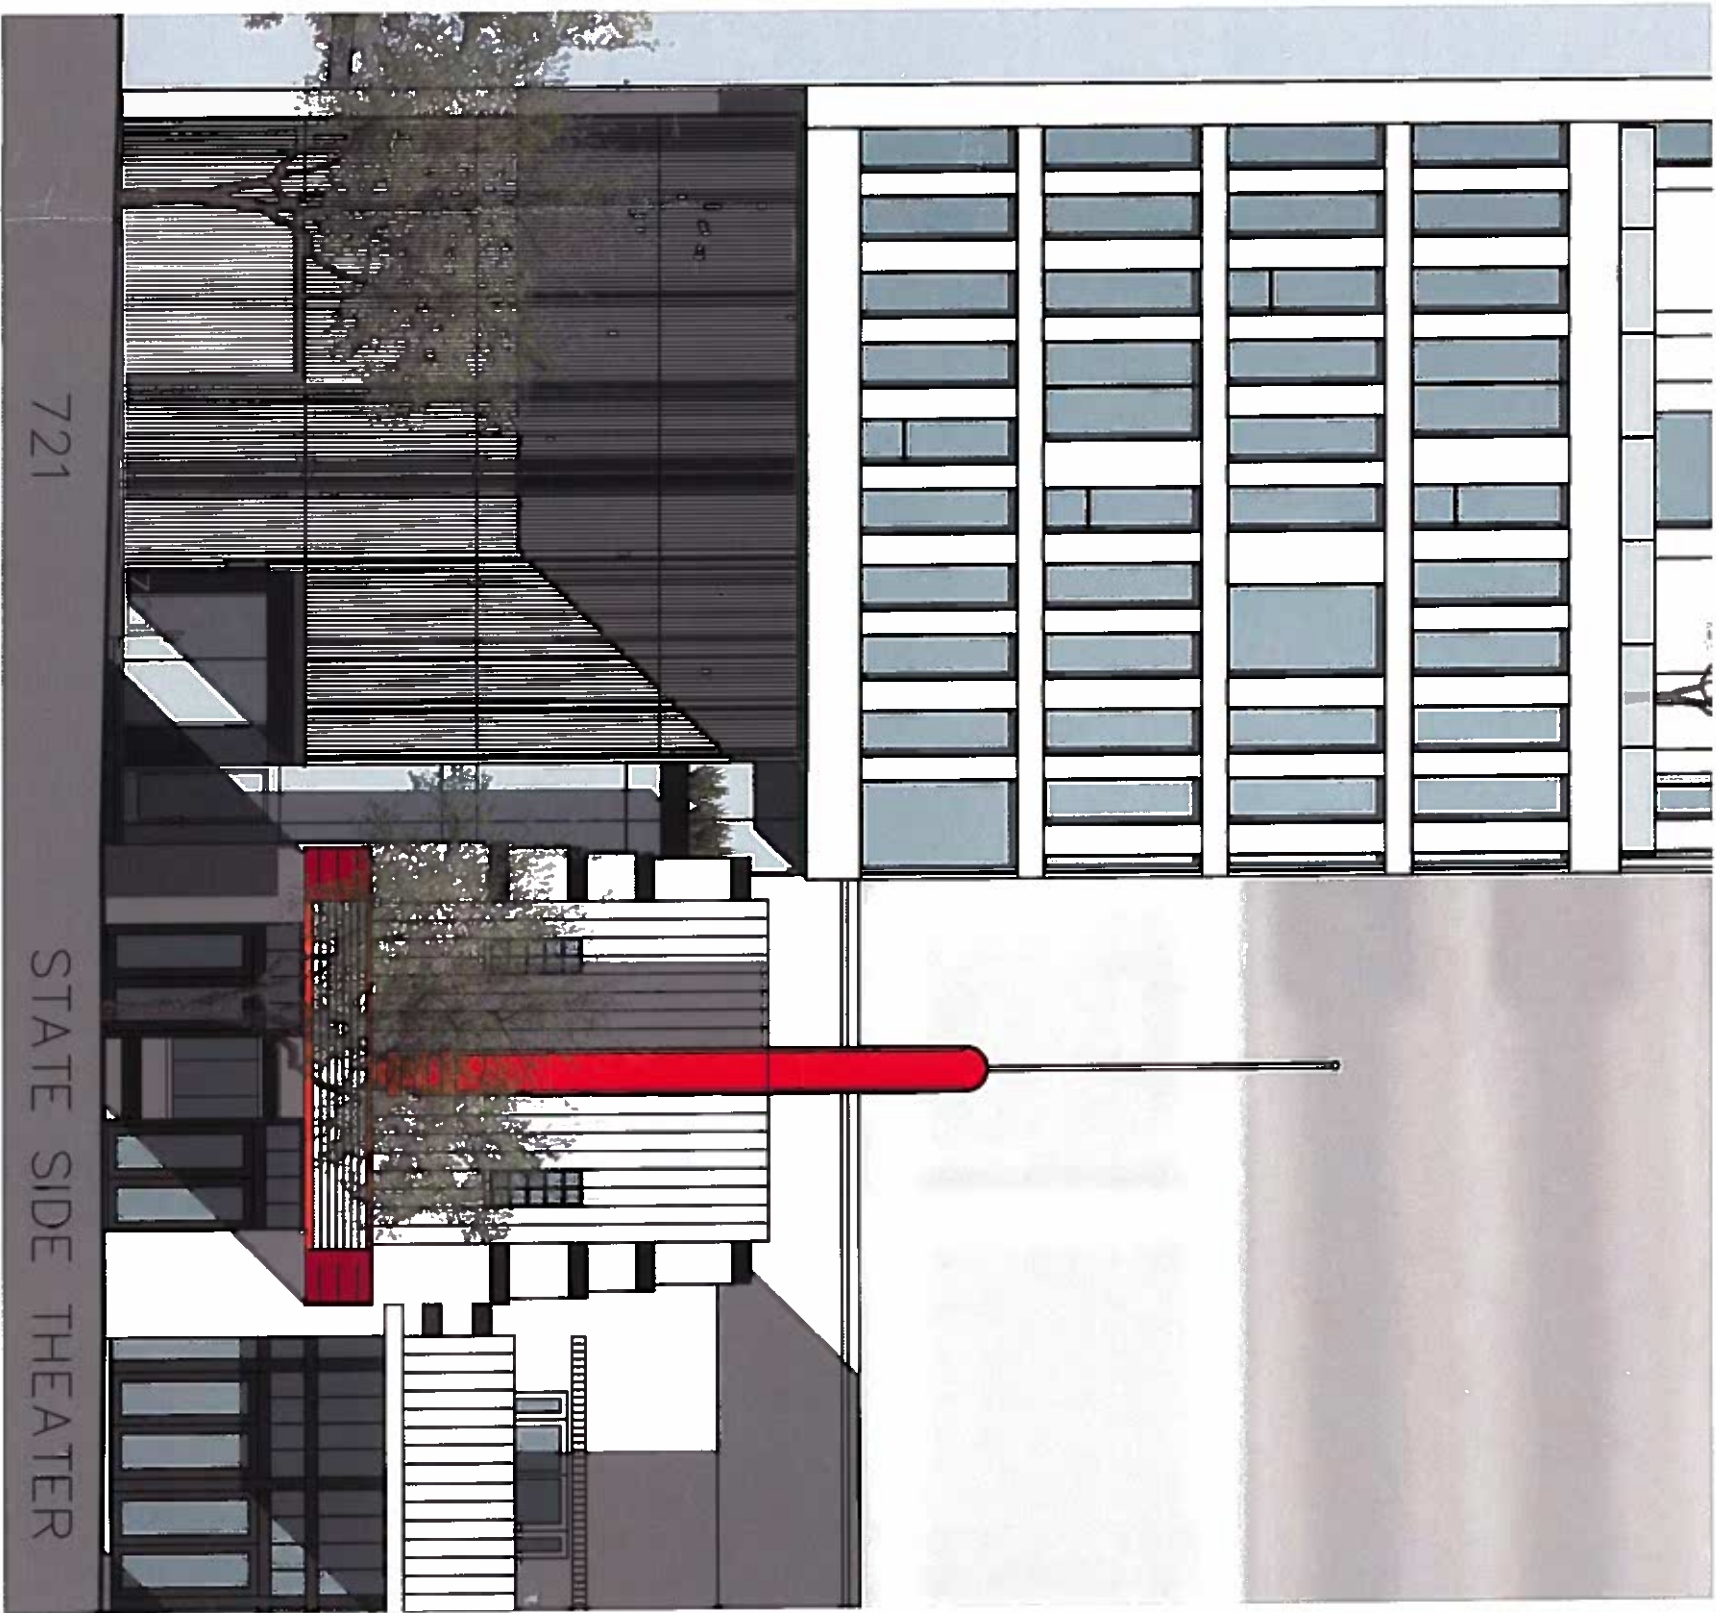

AN/ENIIC
the/IVLINUL

NELSEN
PARTNERS
ARCHITECTS & PLANNERS

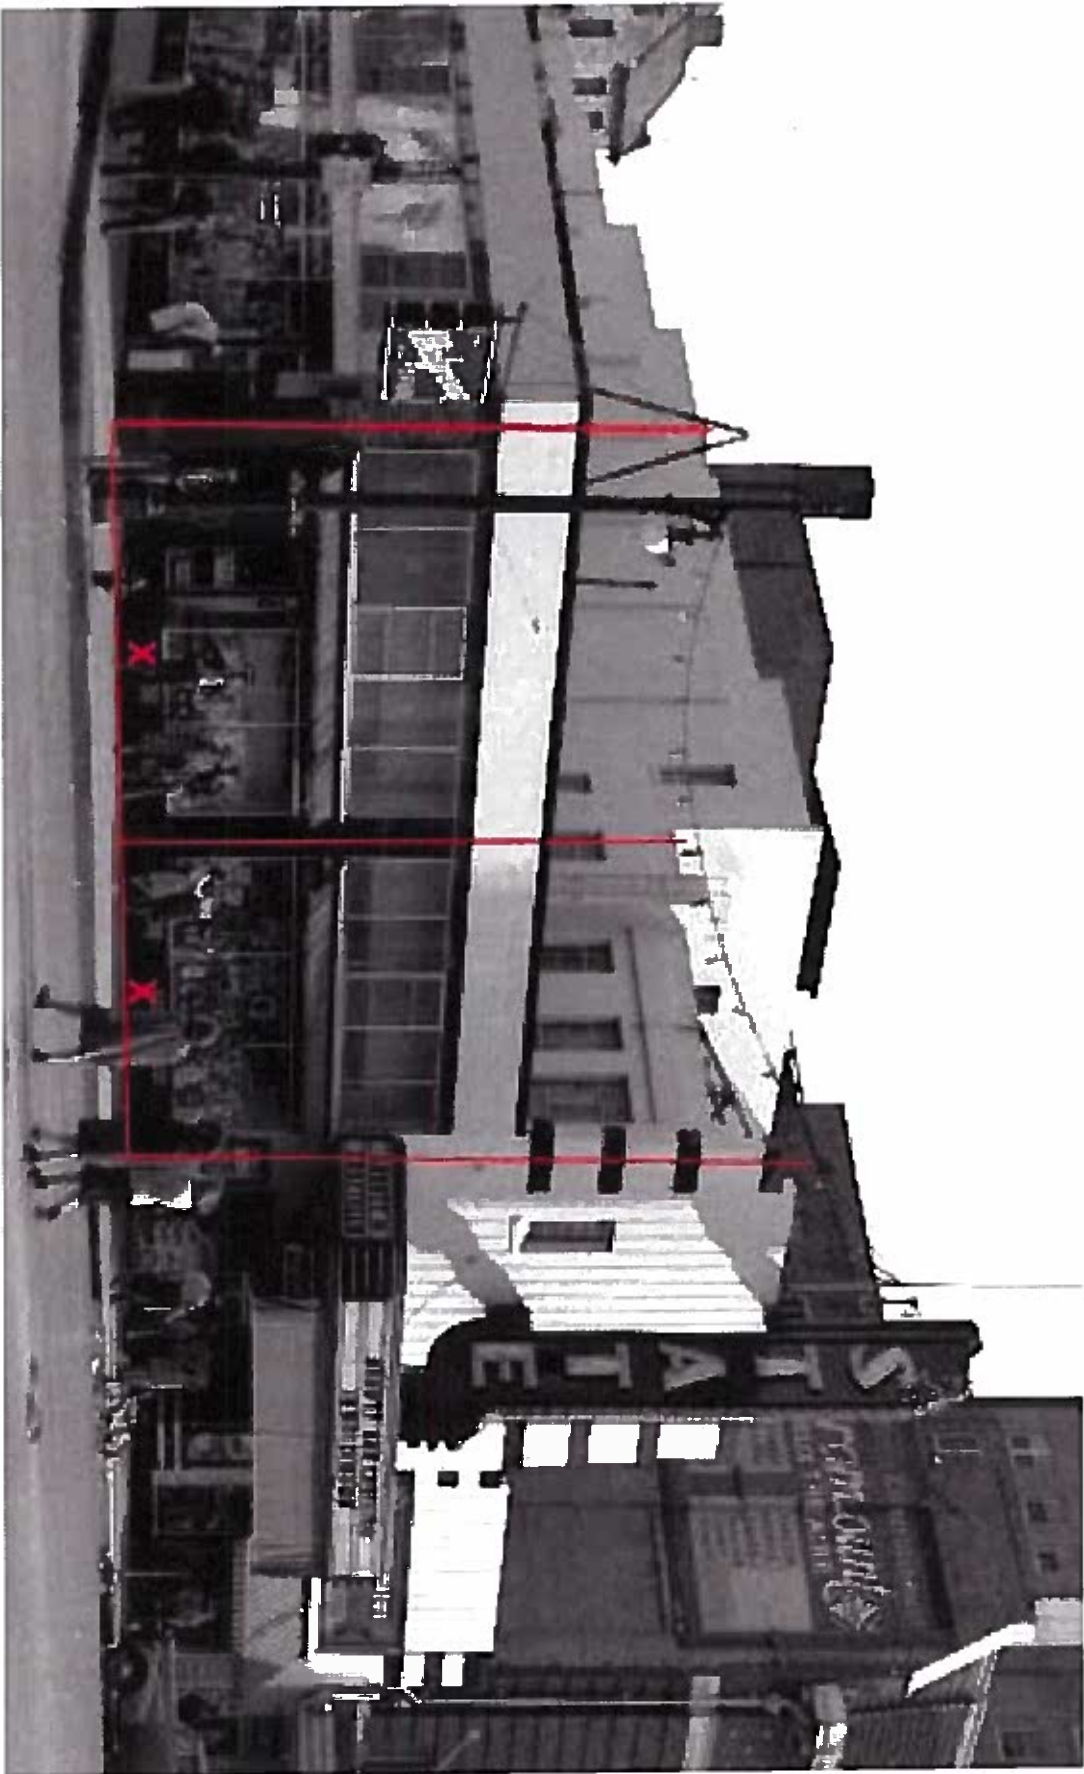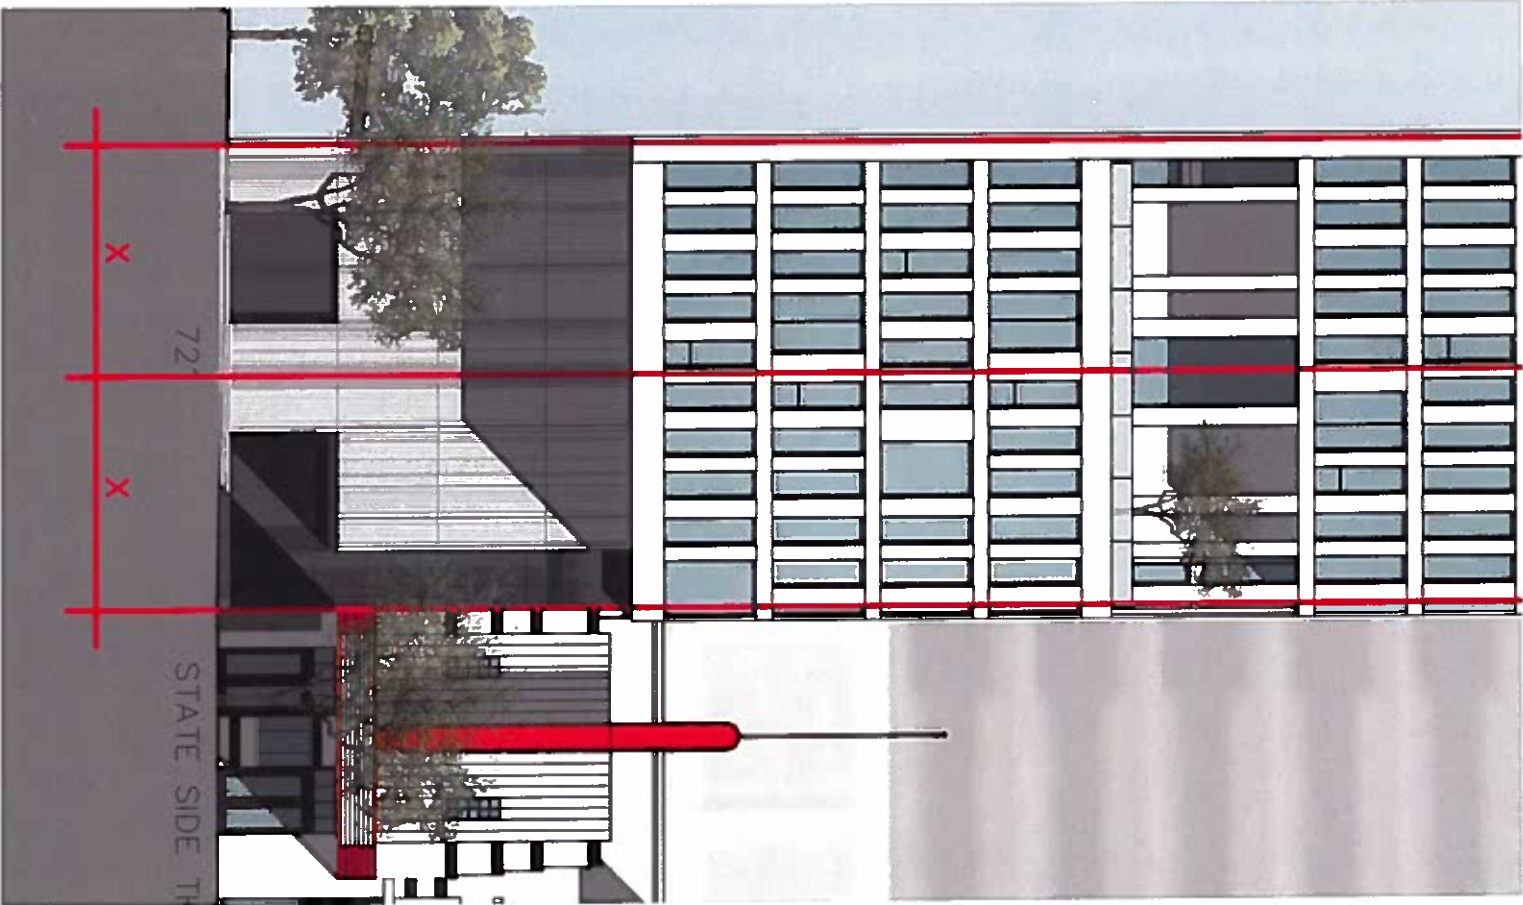


721- CHARACTER STUDY

AN/ENUI
the/IVLINE

NELSEN
PARTNERS
ARCHITECTS & PLANNERS




8th Street - CHARACTER STUDY

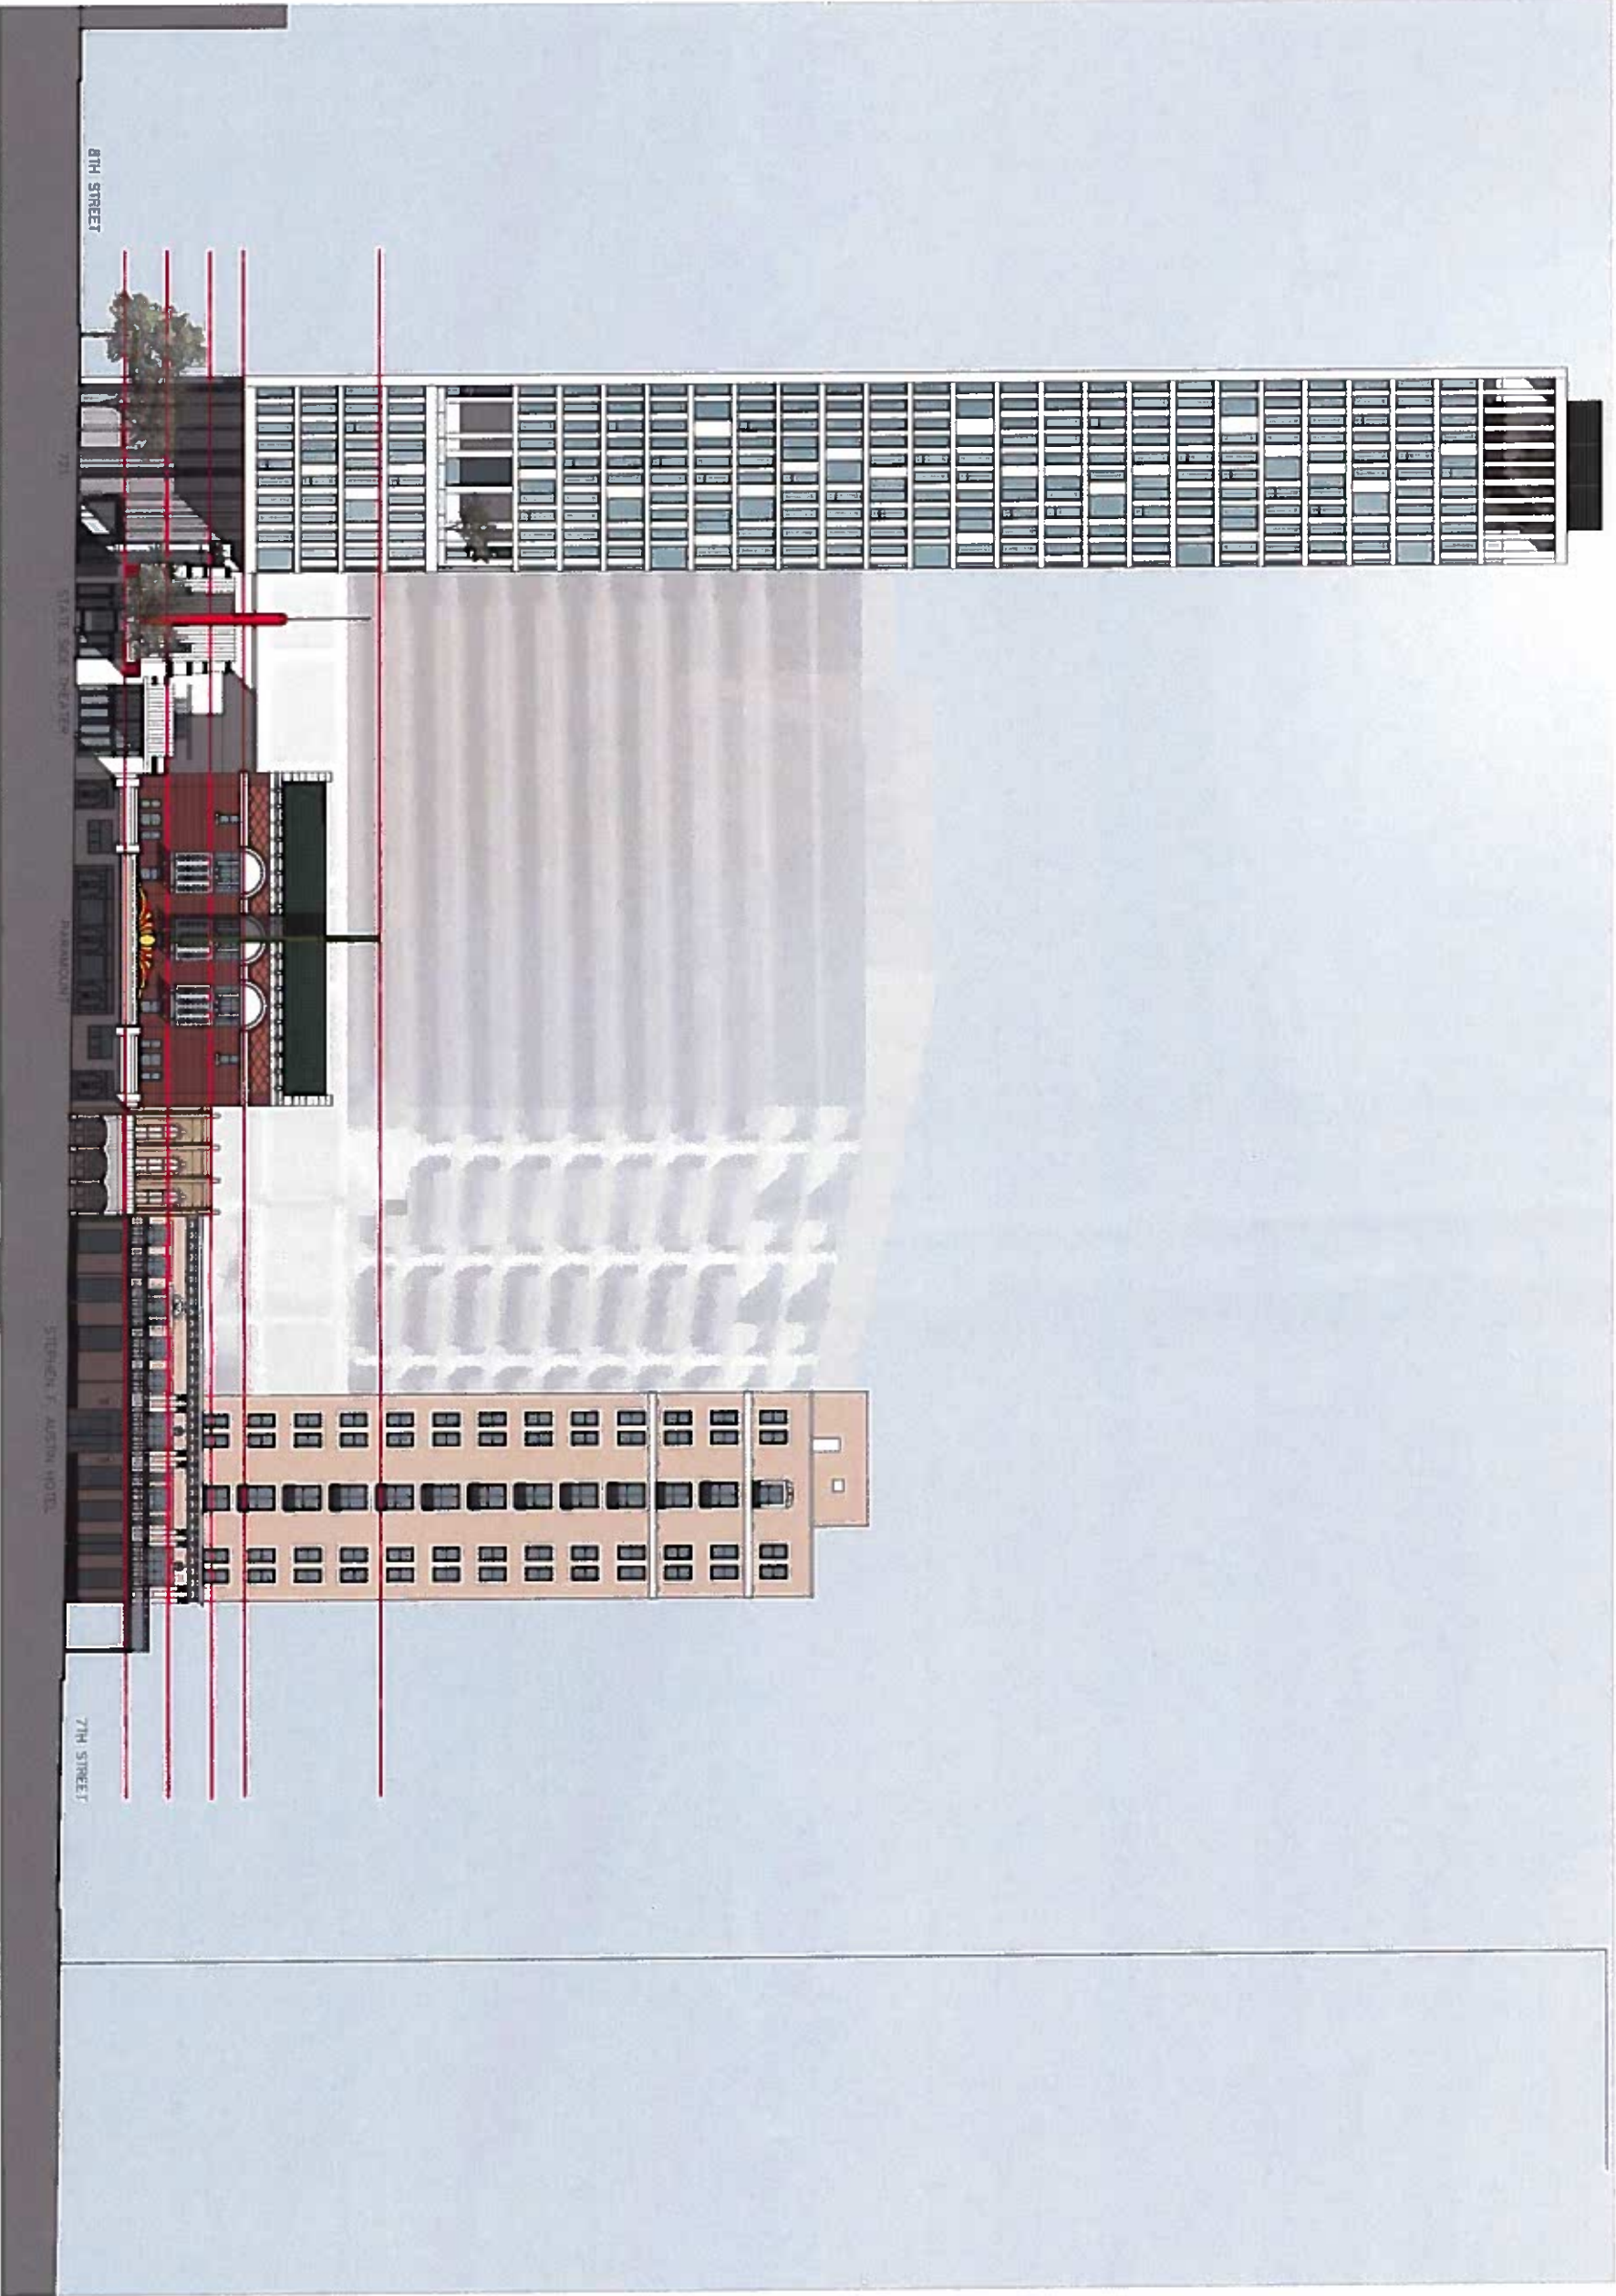

700 BLOCK-ARCHITECTURAL DATUMS

AN / ENVIRONMENTAL
the / IV L IN U L

NELSEN
PARTNERS
ARCHITECTS & PLANNERS

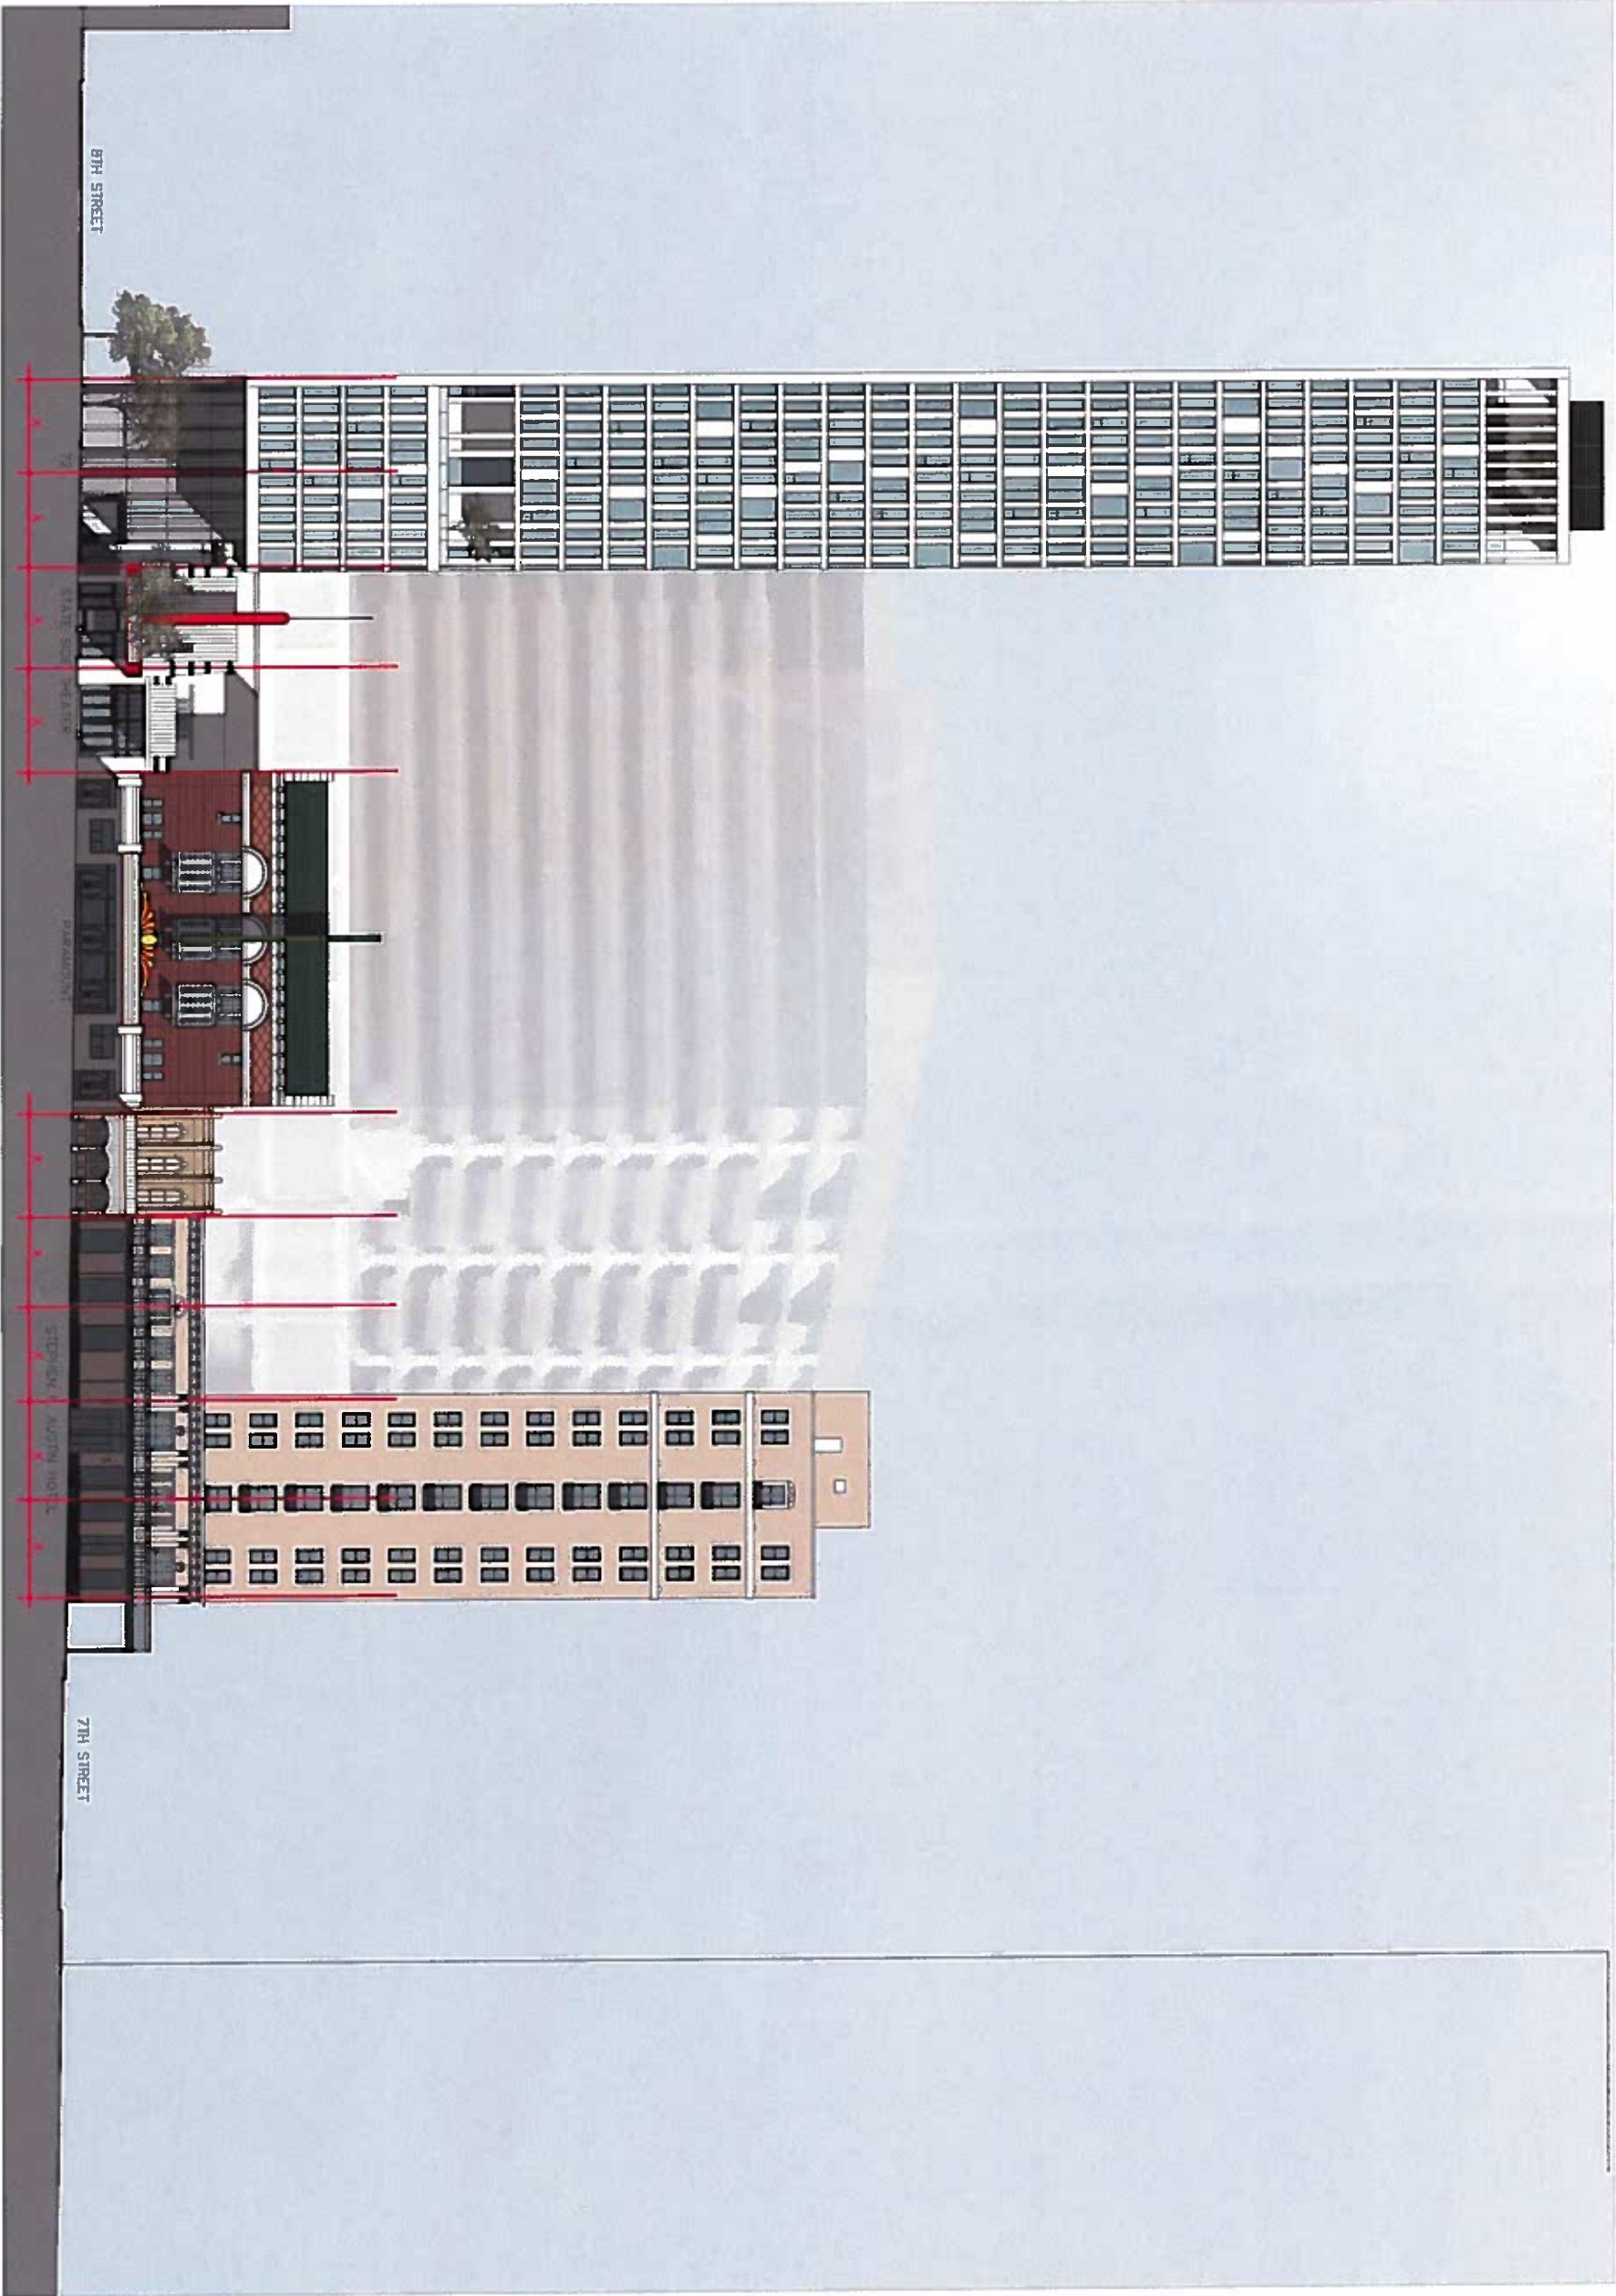

700 BLOCK-SCALE AND RHYTHM

AN/ENHANCE
the/IVOLUME

NELSEN
PARTNERS
ARCHITECTS & PLANNERS