

PERMIT SET FOR
REGULATORY
APPROVAL

COPYRIGHT © 2016 by
STOUSE DESIGN, L.L.C.
All rights reserved. No part of this work, covered
by the copyright herein, may be reproduced or
transmitted in any form or by any means, electronic
mechanical, photocopying, recording, or otherwise,
without the prior written permission of the
copyright holder.

STOUSEDESIGN

architecture interiors

2606 Harris Blvd
Austin TX 78703
512.466.4600



Loewenbaum Residence Remodel
1207 W 10TH STREET
Austin, TX 78703


ELEVATIONS

DATE MARCH 20, 2017


SCALE AS NOTED

DRAWING NUMBER

A3.0

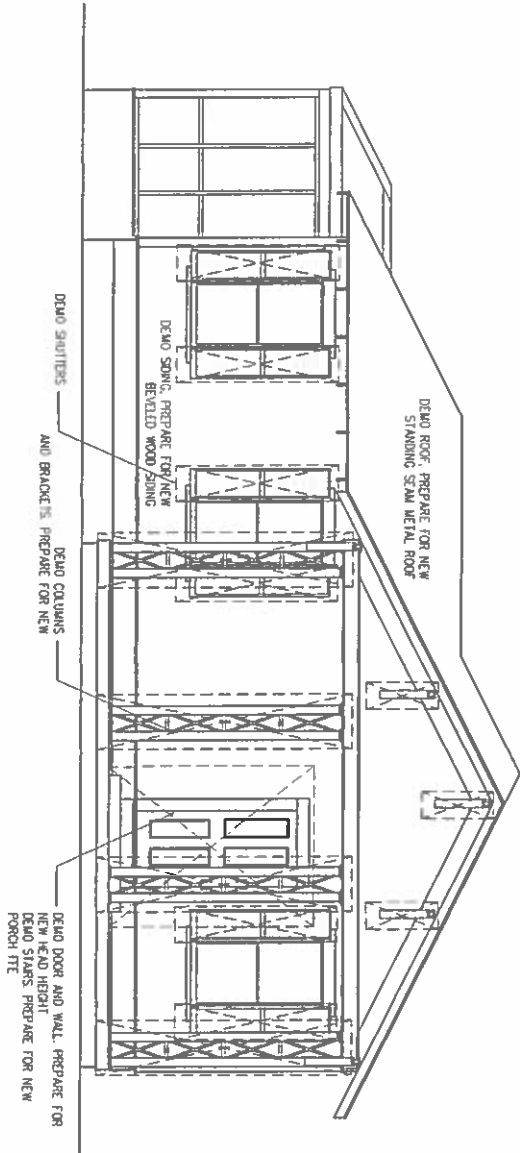

1 FRONT ELEVATION
SCALE: 1/4" = 1'-0"

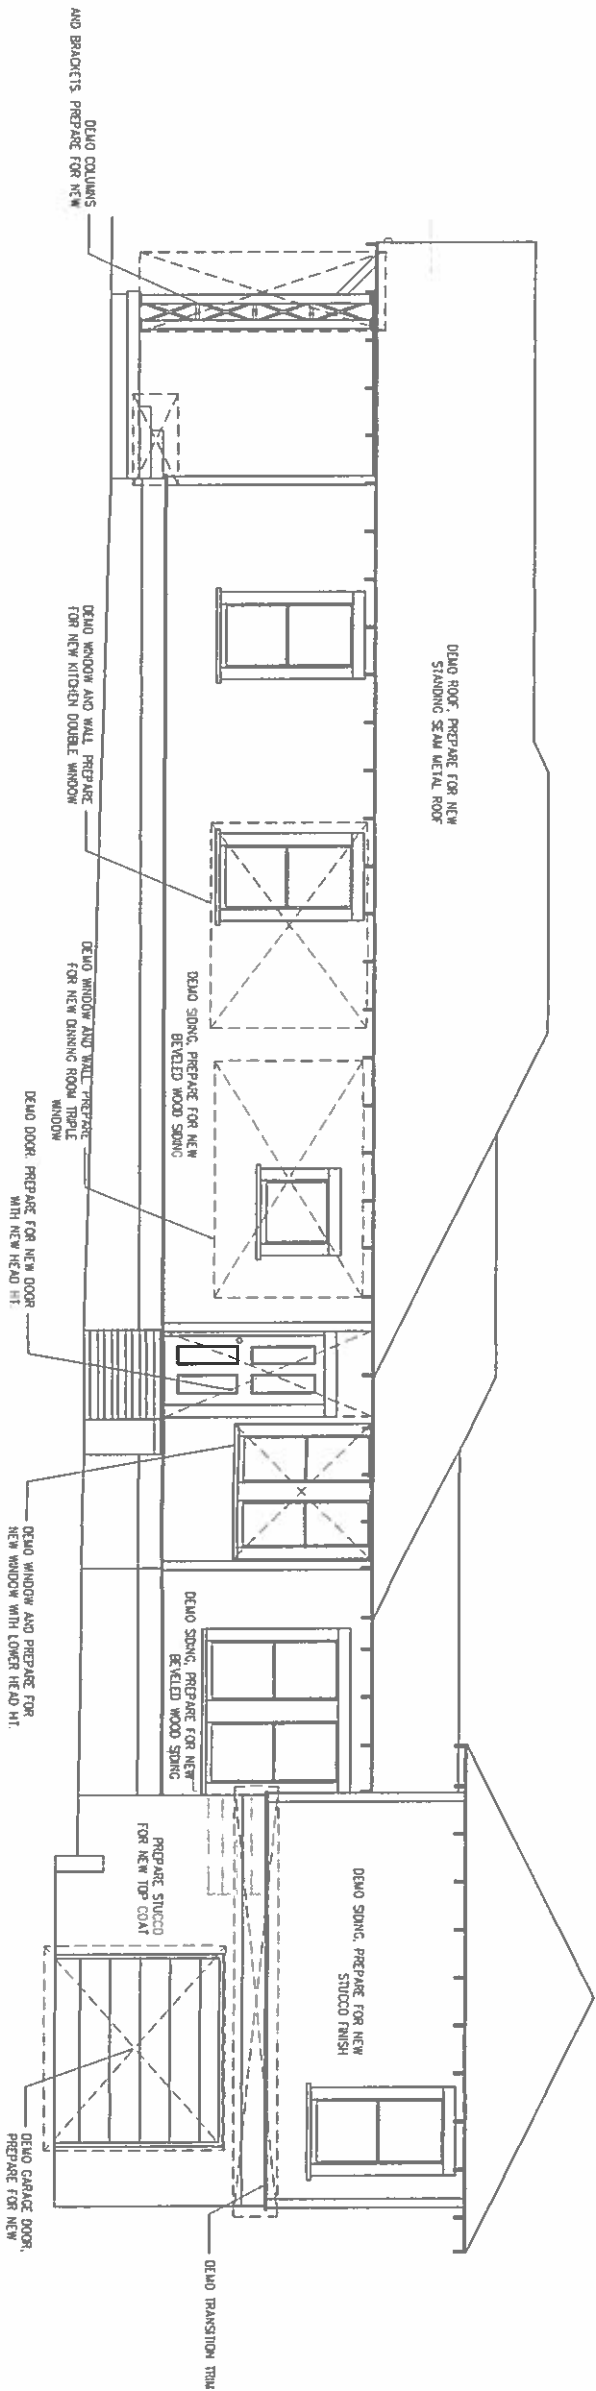

2 SIDE ELEVATION
SCALE: 1/4" = 1'-0"

COPYRIGHT © 2015 by
STOUSE DESIGN, LLC
All rights reserved. No part of this work covered
by copyright may be reproduced, stored in a
retrieval system, or transmitted in any form or
by any means, electronic, mechanical, photocopying,
recording, taping or otherwise, without the
express written permission of the copyright holder.

STOUSEDESIGN
architecture interiors

2606 Harris Blvd.
Austin TX 78703
512.466.4600




Loewenbaum Residence Remodel
1207 W 10TH STREET
Austin, TX 78703

ELEVATIONS


DATE MARCH 20, 2017
SCALE AS NOTED

DRAWING NUMBER

A3.1

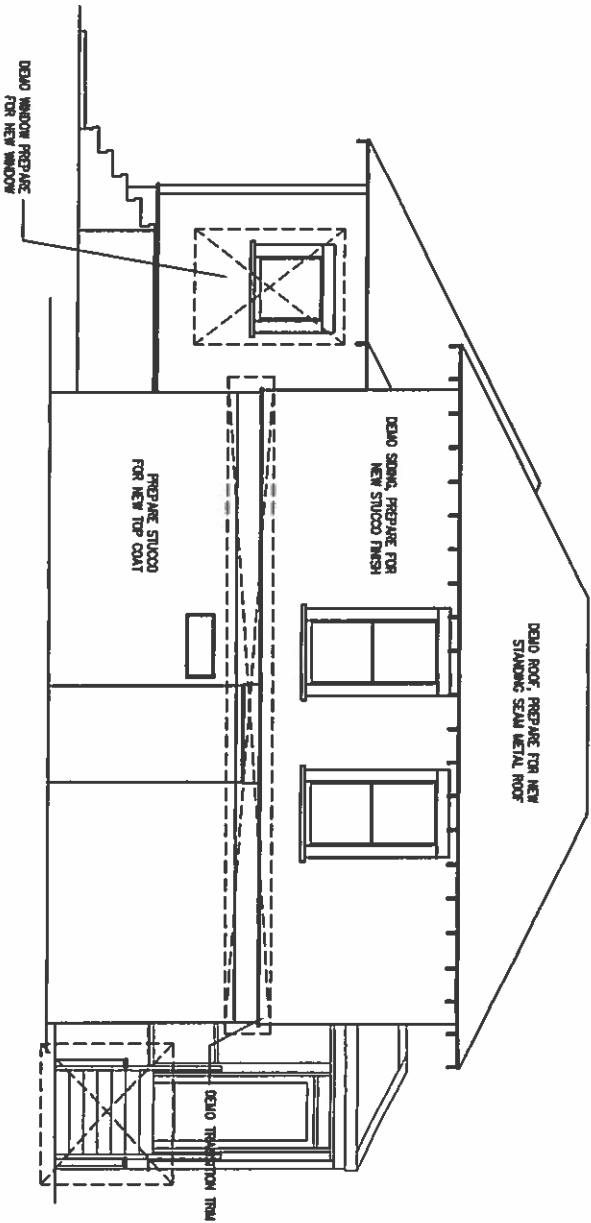

1 BACK ELEVATION
SCALE: 1/4" = 1'-0"

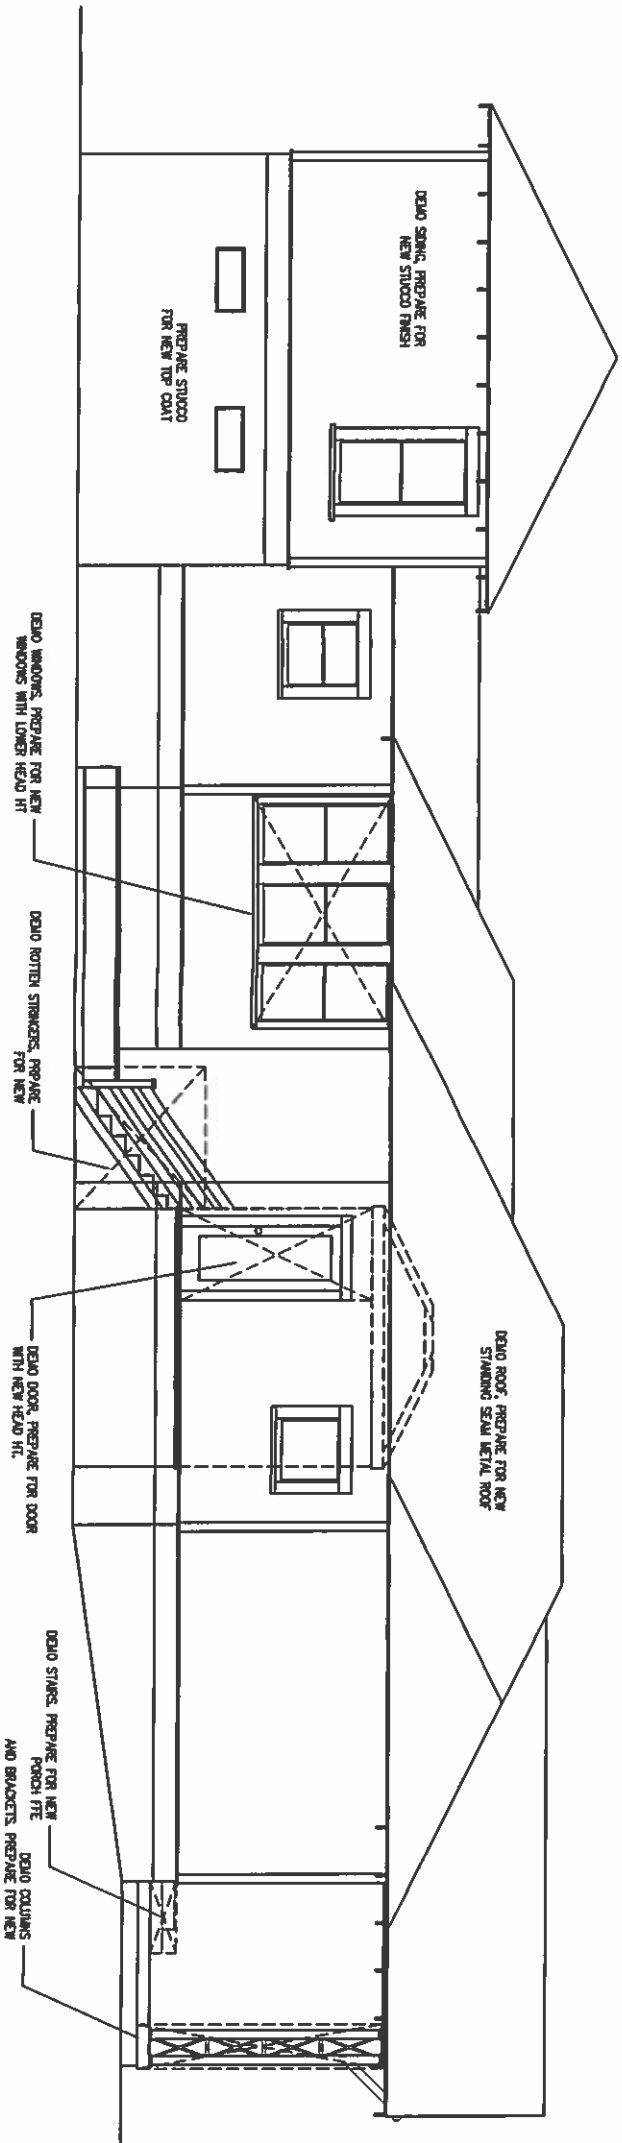

2 SIDE ELEVATION
SCALE: 1/4" = 1'-0"

PERMIT SET FOR
REGULATORY
APPROVAL

CONCEPT © 2014, by
STOUSE DESIGN, L.L.C.
No rights reserved. No part of this work may be reproduced or transmitted in any form or by any means, electronic or mechanical, including photocopying, recording, or by any information storage and retrieval system, without the prior written permission of the copyright owner.

STOUSEDESIGN

architecture interiors

2606 Harris Blvd.
Austin TX 78703
512.466.4600



Loewenbaum Residence Remodel
1207 W 10TH STREET
Austin, TX 78703


ELEVATIONS

DATE MARCH 20, 2017
SCALE AS NOTED


OWNER: [redacted]

A3.2

- NOTE:
- REPLACE ALL ROTTEN EXTERIOR WOOD AT WINDOWS, RAFTER TAILS, SOFFIT, FASCIA, AND MISC. TRIM. DIMENSIONS TO MATCH EXISTING.
 - USE SMOOTH CEDAR WOOD, PRIMED ON ALL SIDES.
 - USE 2- $\frac{1}{2}$ " WOOD SIDING. PRE PRIMED ON ALL SIDES.

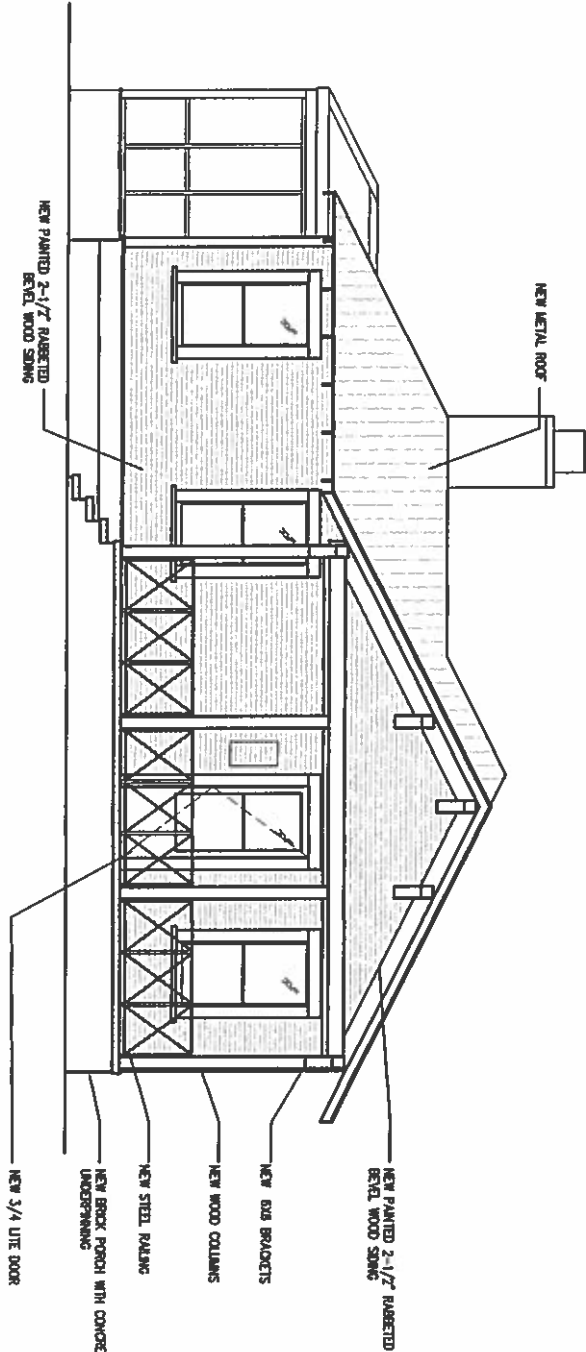

1 FRONT ELEVATION
SCALE: $\frac{1}{4}$ " = 1'-0"

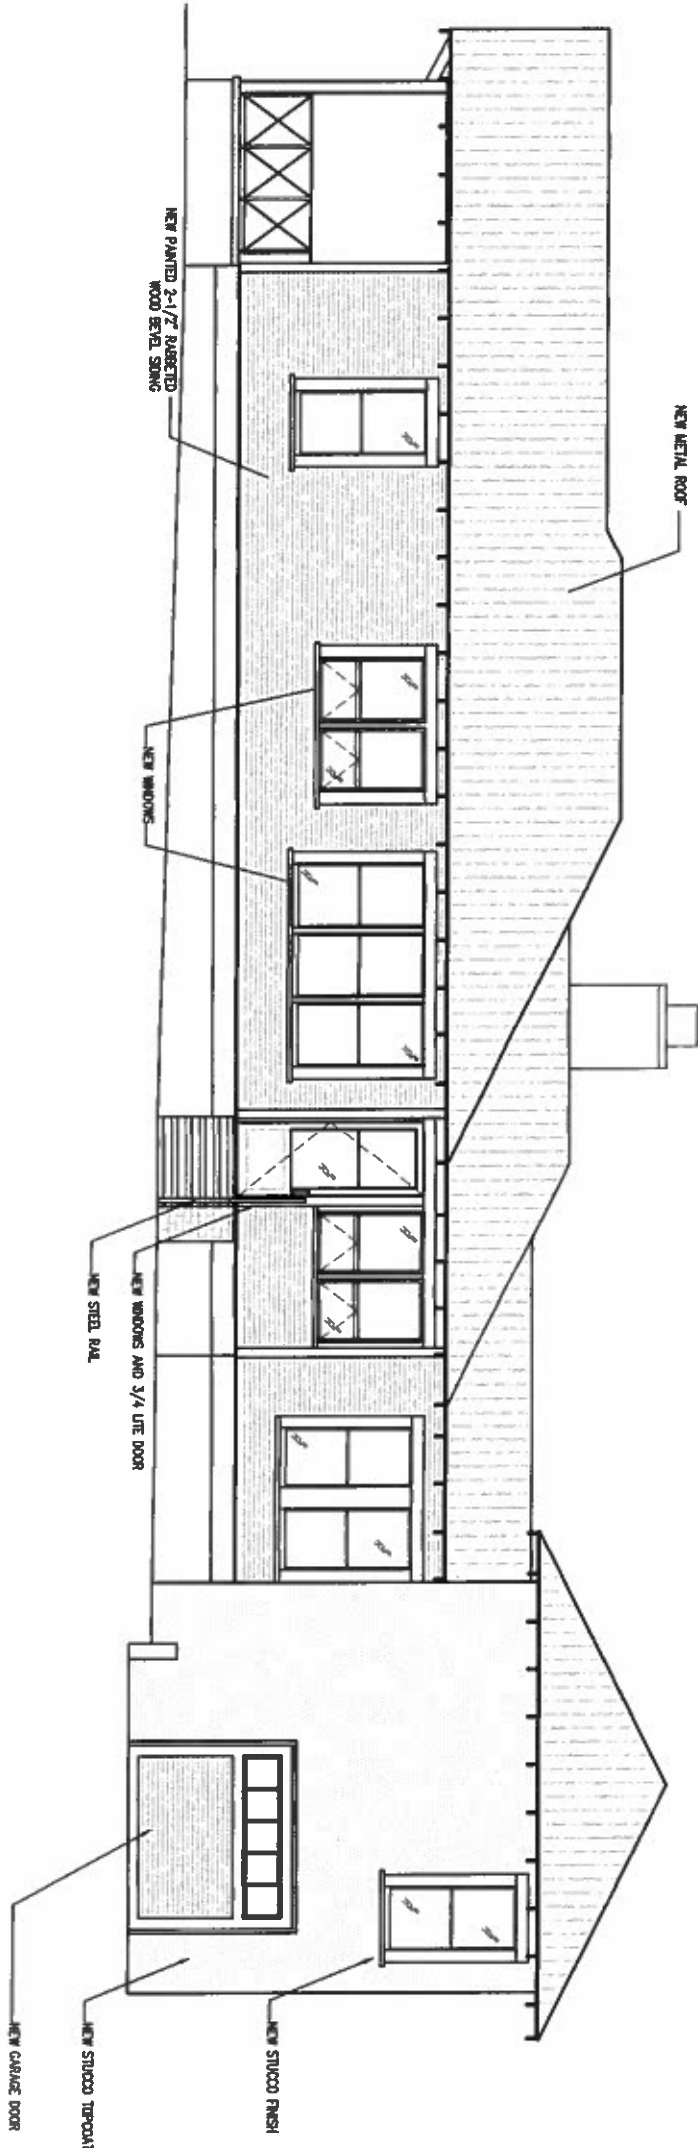

2 SIDE ELEVATION
SCALE: $\frac{1}{4}$ " = 1'-0"

CONCEPT © 2014 BY
STOUSE DESIGN, LLC
All rights reserved. No part of this work may be reproduced, stored in a retrieval system, or transmitted, in any form or by any means, electronic, mechanical, photocopying, recording, or by any information storage and retrieval system, without the prior written permission of the copyright owner.

STOUSEDESIGN
architecture interiors

2606 Harris Blvd.
Austin TX 78703
512.466.4600



Loewenbaum Residence Remodel
1207 W 10TH STREET
Austin, TX 78703

ELEVATIONS


DATE MARCH 20, 2017

SCALE AS NOTED


Drawn by

A3.3

- NOTE:
- REPLACE ALL ROTTEN EXTERIOR WOOD AT WINDOWS, RAFTER TAILS, SOFFIT, FASCIA, AND MISC. TRIM. DIMENSIONS TO MATCH EXISTING.
 - USE SMOOTH CEDAR WOOD, PRIMED ON ALL SIDES.
 - USE 2- $\frac{1}{2}$ " WOOD SIDING: PRE PRIMED ON ALL SIDES.

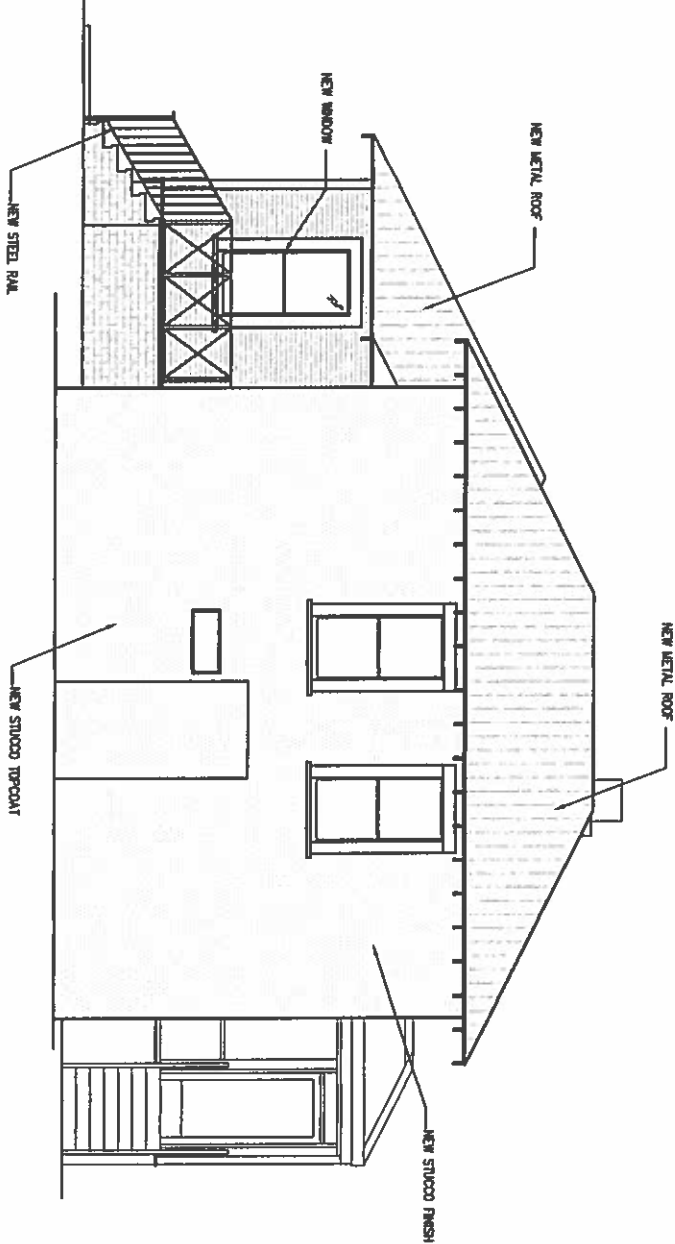

1 BACK ELEVATION
SCALE: $\frac{1}{4}$ " = 1'-0"

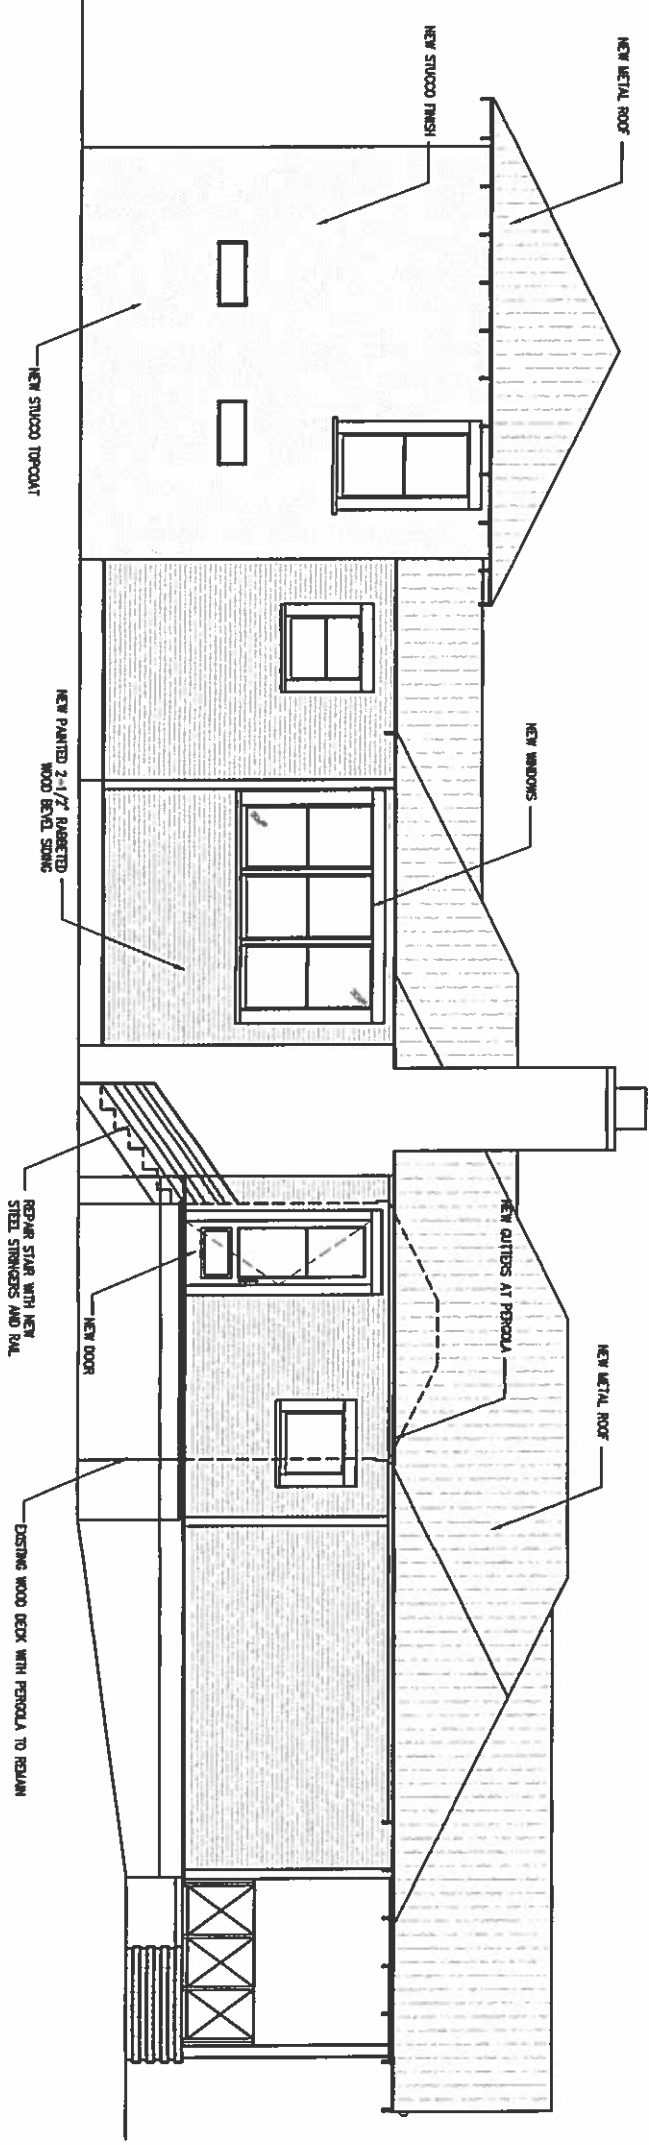

2 SIDE ELEVATION
SCALE: $\frac{1}{4}$ " = 1'-0"