




PEACH STREET HOUSE RENOVATION

2208 EAST 13TH STREET
AUSTIN, TEXAS 78702




FORGE CRAFT
ARCHITECTURE + DESIGN
608 West Monroe Street, Suite C
Austin, Texas 78704
512.872.6655
www.forgecraftarchitecture.com

Scott Glinder - Texas Architect
Registration # 21234
This document is incomplete and
may not be used for regulatory
approval, permitting or construction.

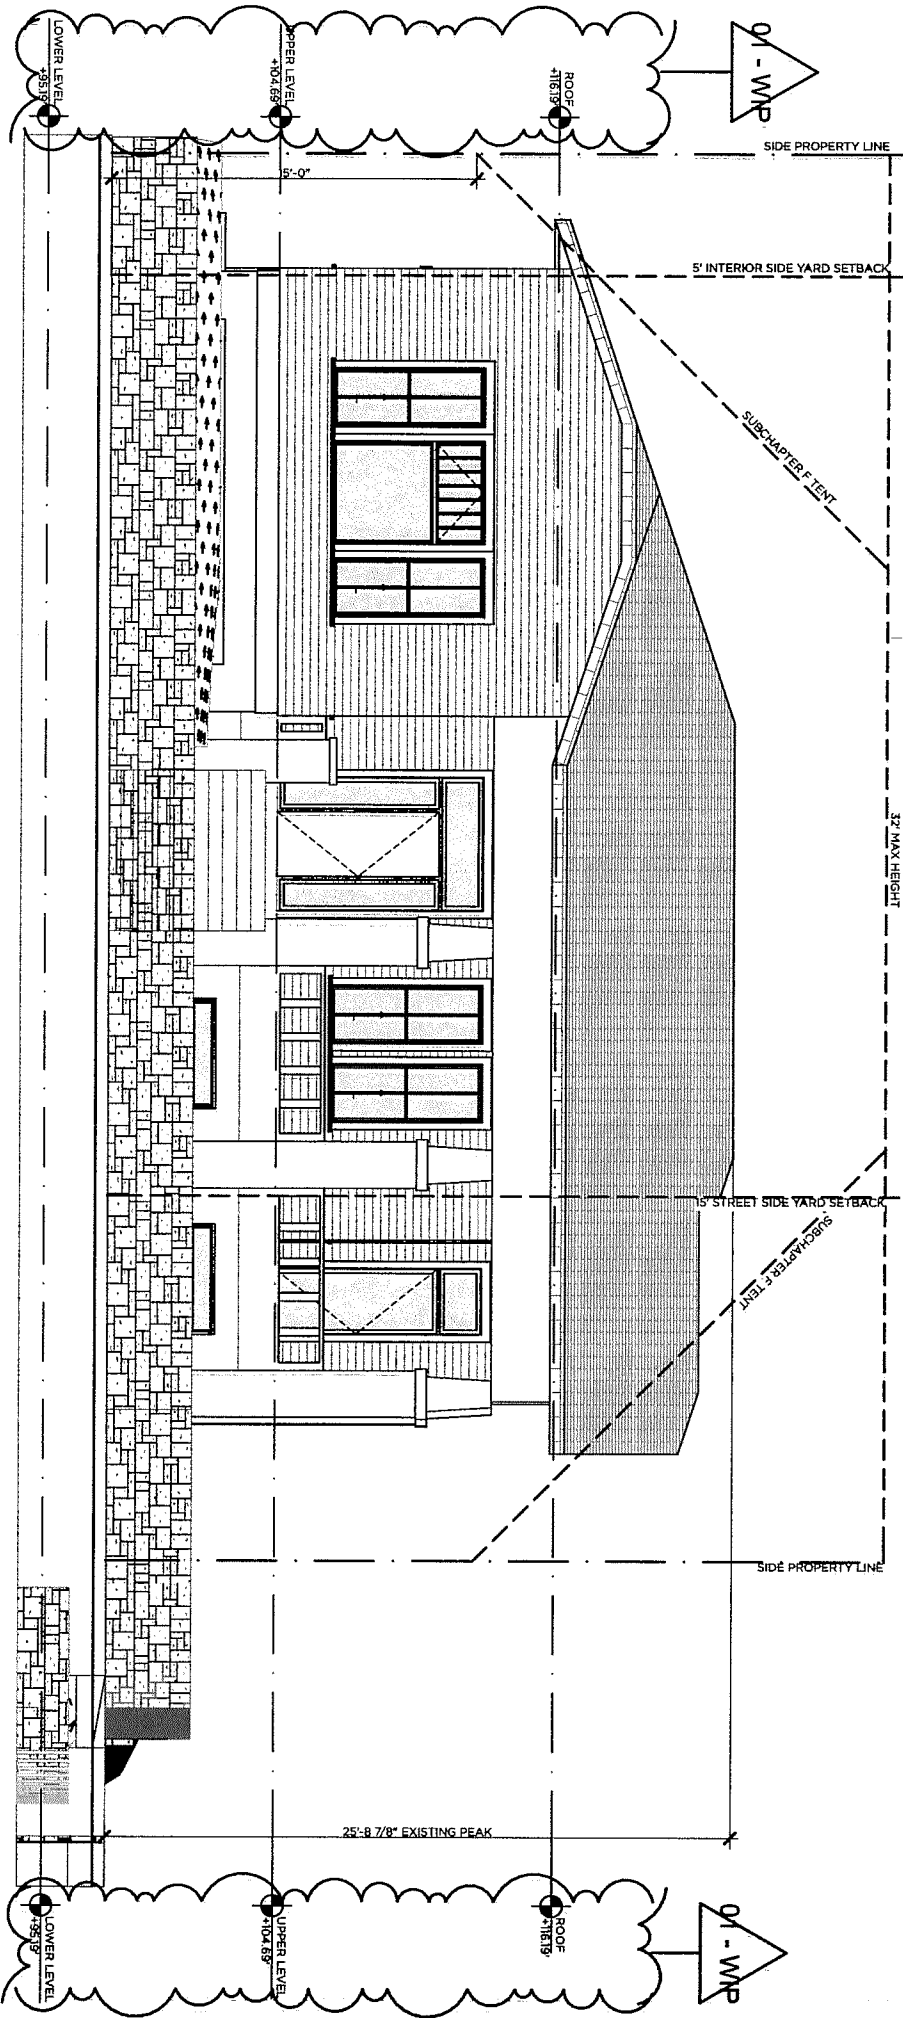

2 SOUTH ELEVATION

SCALE: 1/8" = 1'-0"

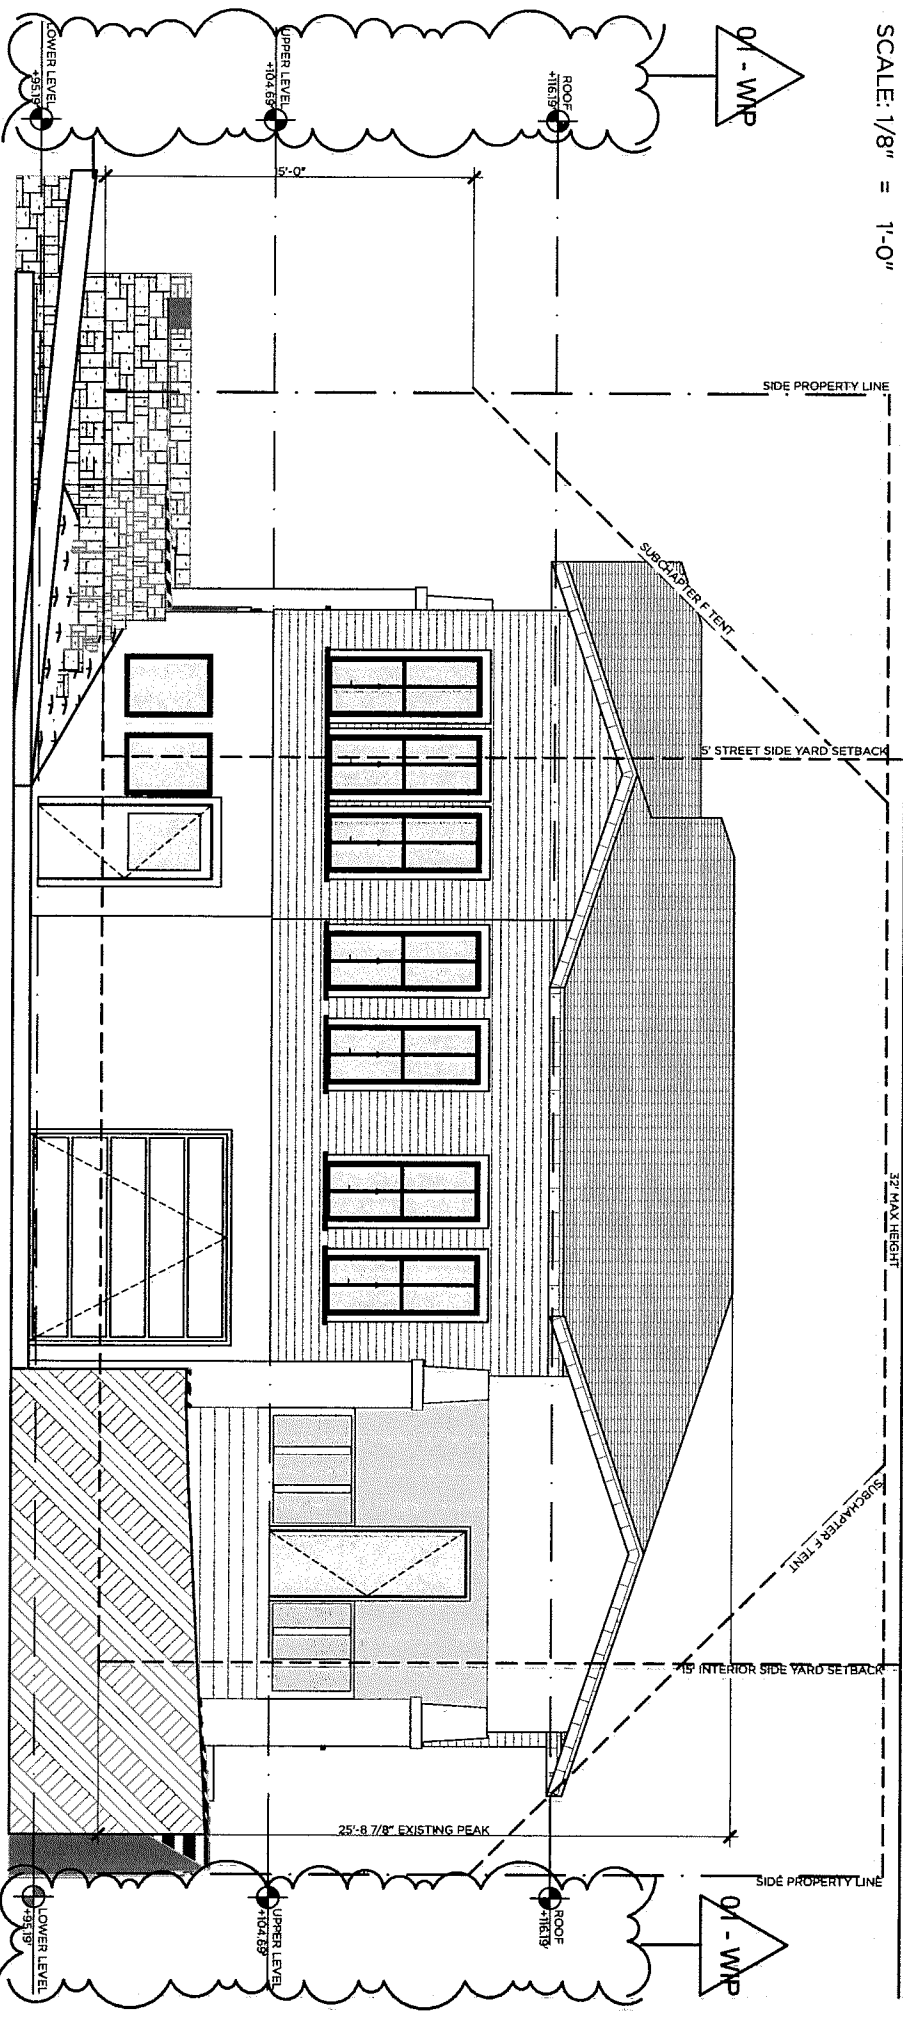

1 NORTH ELEVATION

SCALE: 1/8" = 1'-0"


PEACH STREET HOUSE RENOVATION

2208 EAST 13TH STREET
AUSTIN, TEXAS 78702

REV	DATE	DESCRIPTION
-----	------	-------------

ISSUE: 100% CD
DATE: 6/21/2017
PROJECT NUMBER: 2015-0055
SHEET TITLE: BUILDING ELEVATIONS

A3.11

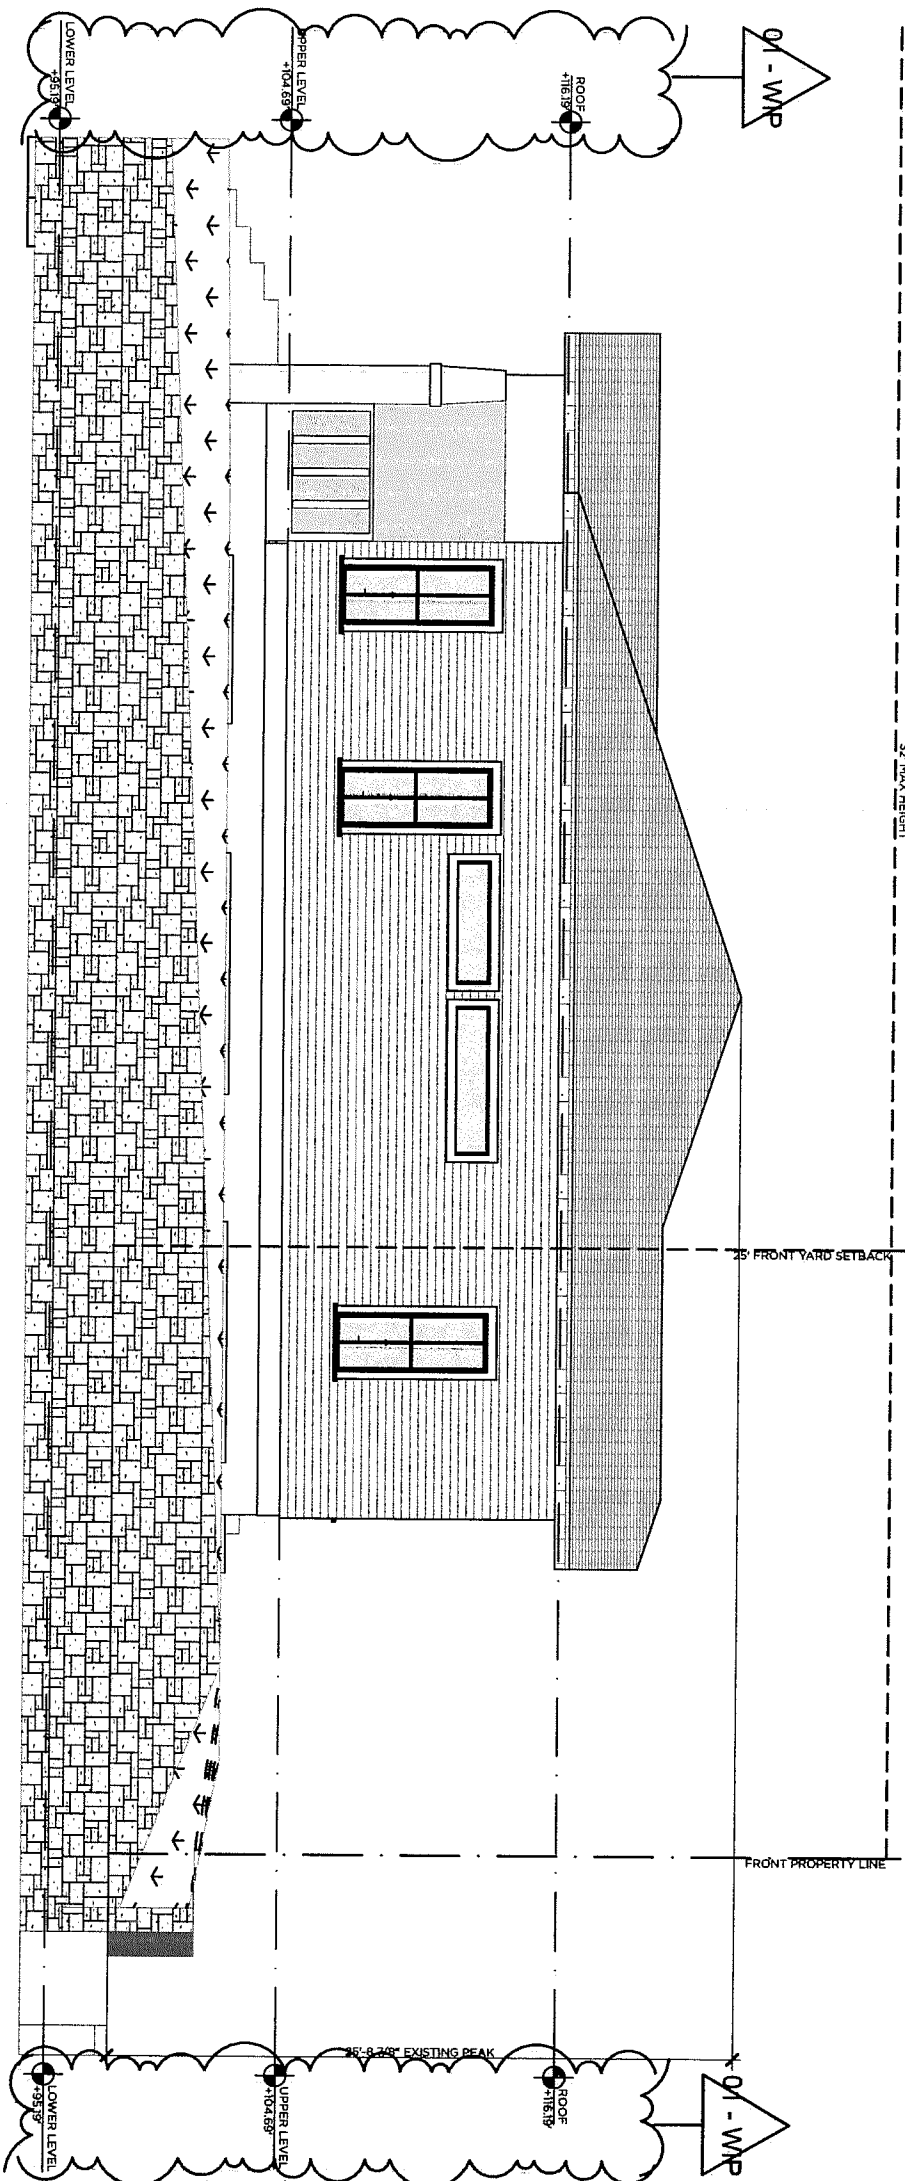

FORGE CRAFT
ARCHITECTURE + DESIGN
608 West Monroe Street, Suite C
Austin, Texas 78704
512.872.6055
www.forgecraftarchitecture.com

Scott Glinder - Texas Architect
Registration # 21234
This document is incomplete and
may not be used for regulatory
approval, permitting or construction.

PEACH STREET HOUSE RENOVATION

2208 EAST 13TH STREET
AUSTIN, TEXAS 78702

REV	DATE	DESCRIPTION
-----	------	-------------

ISSUE:
100% CD
DATE:
6/21/2017
PROJECT NUMBER:
2015-0055

SHEET TITLE:
**BUILDING
ELEVATIONS**



1 EAST ELEVATION

SCALE: 1/8" = 1'-0"

A3.12