


ISSUE DATES

2015.12.14 EXIST. COND.


2208 EAST 13TH STREET
AUSTIN, TX 78702

ELEVATIONS
(EXISTING)


A2.1

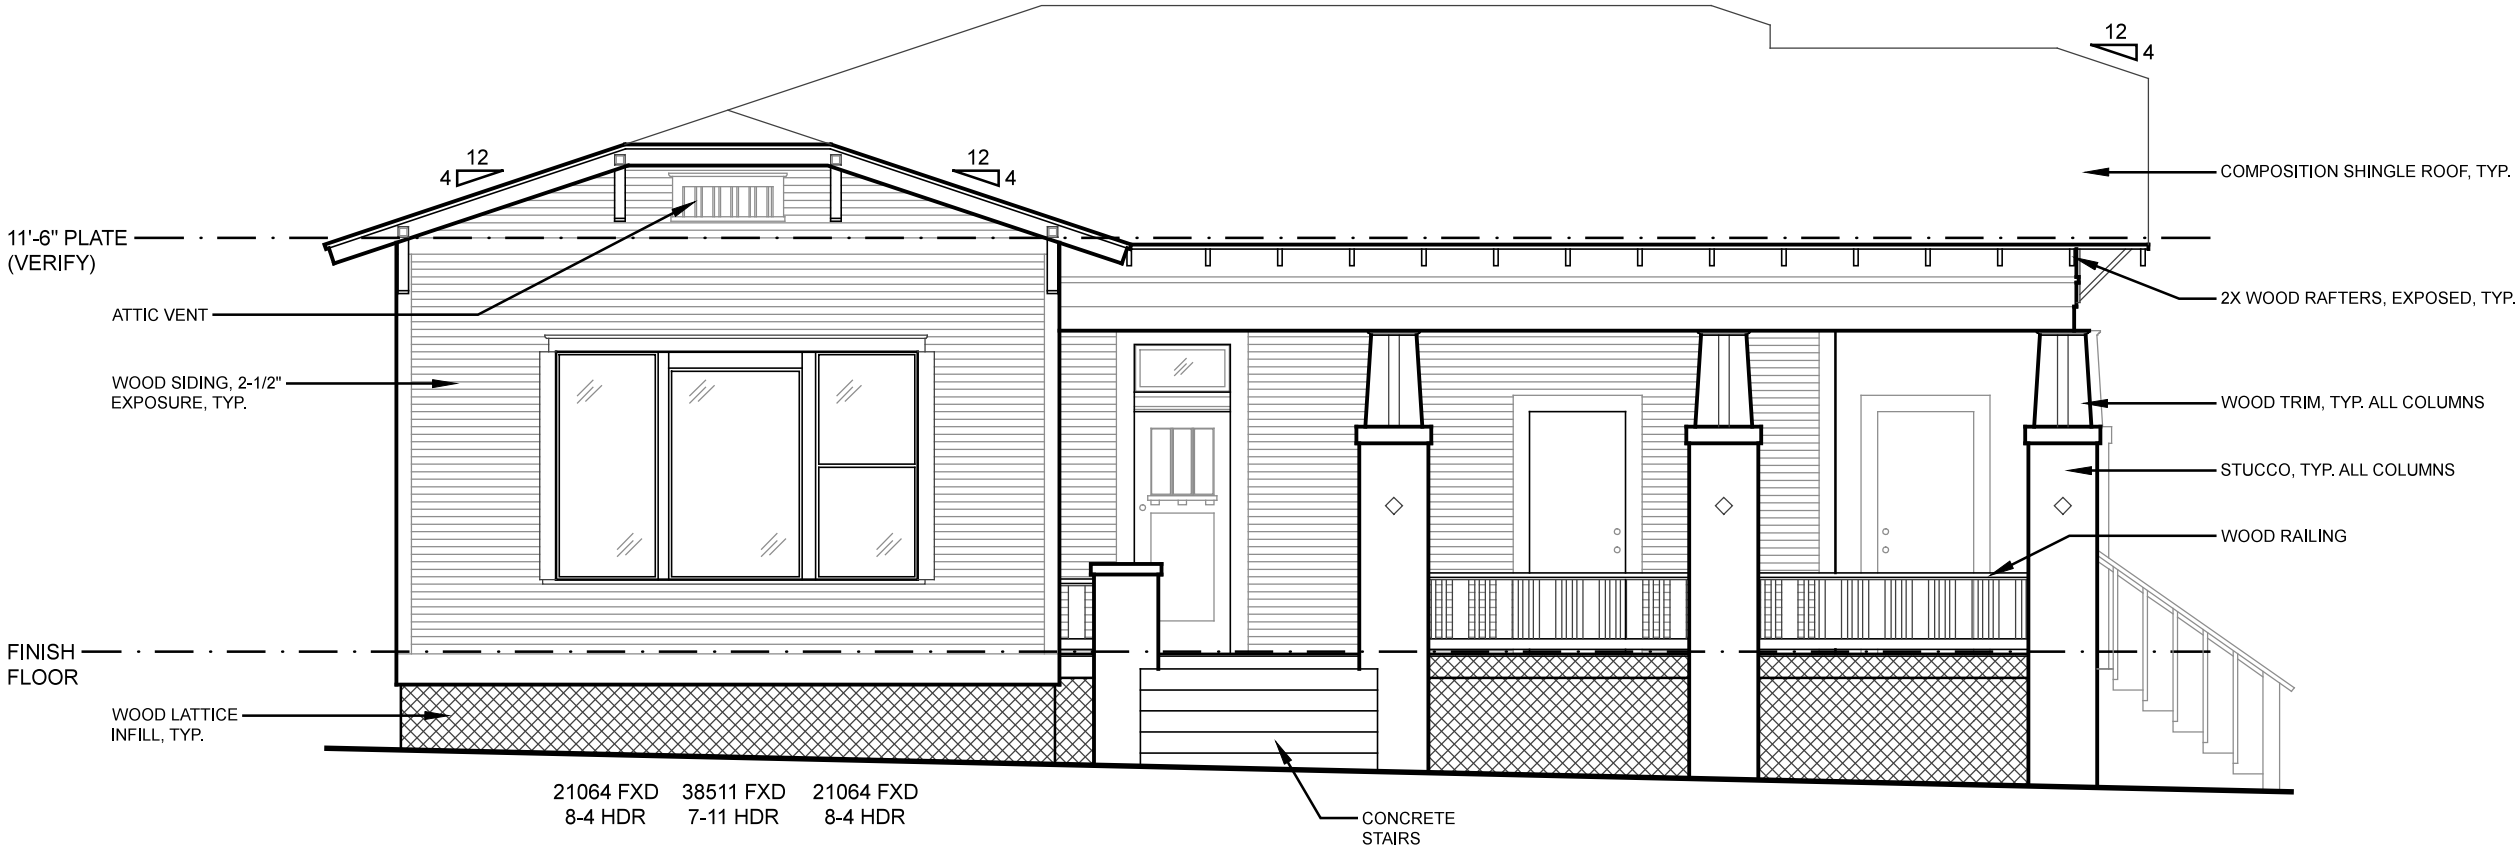


1 SOUTH ELEVATION
SCALE 3/16" = 1'-0"

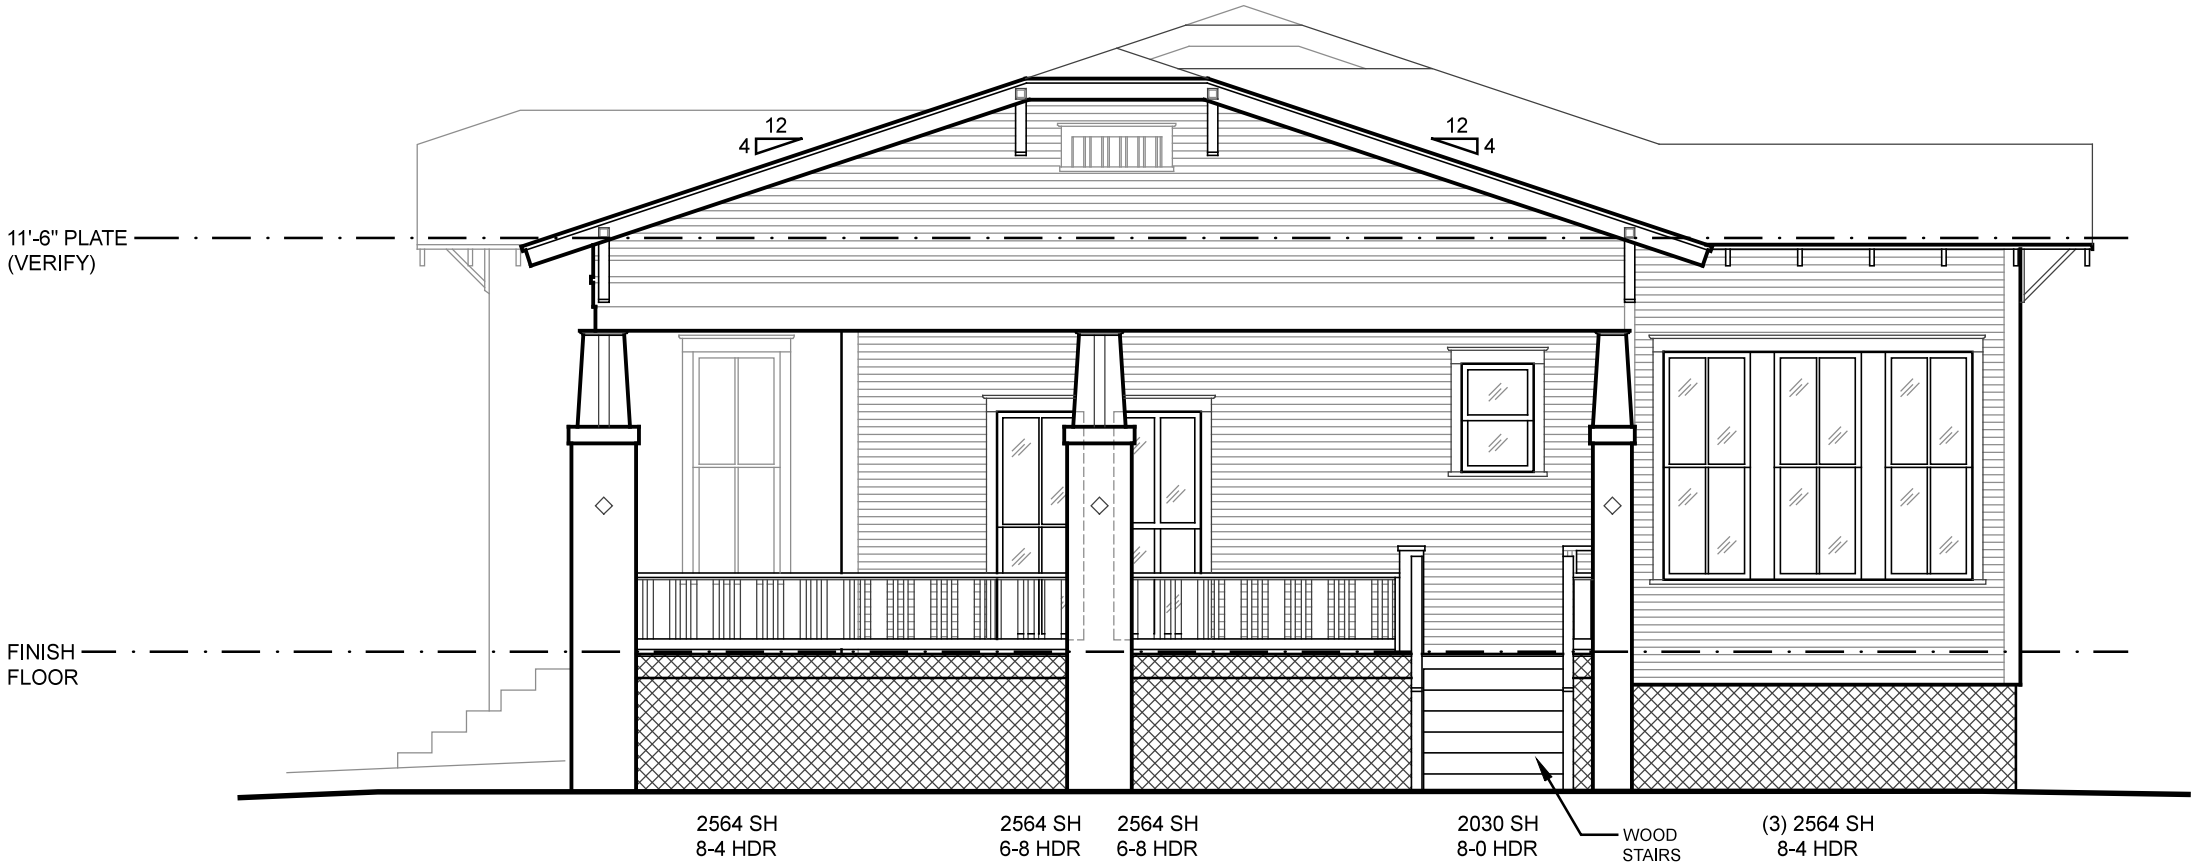

2 EAST ELEVATION
SCALE 3/16" = 1'-0"

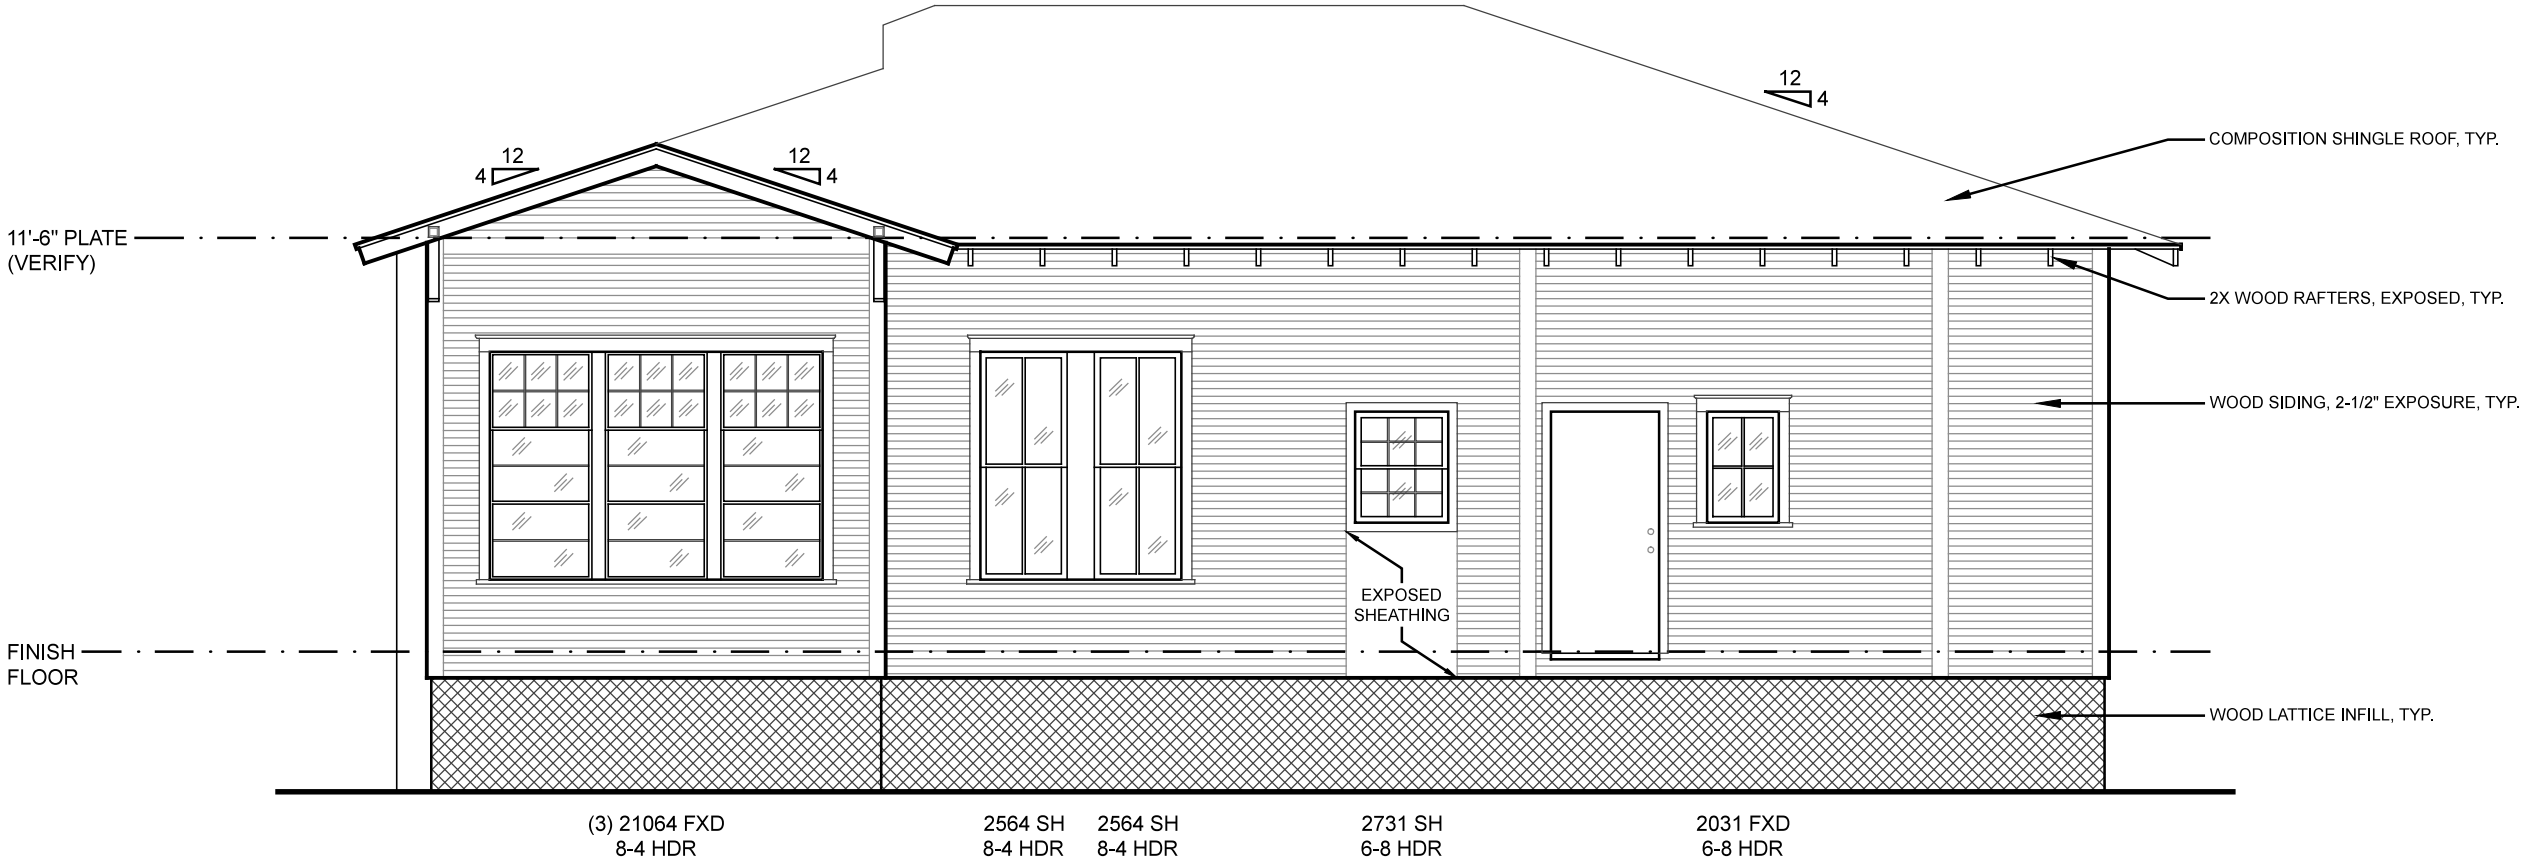

1 NORTH ELEVATION
SCALE 3/16" = 1'-0"

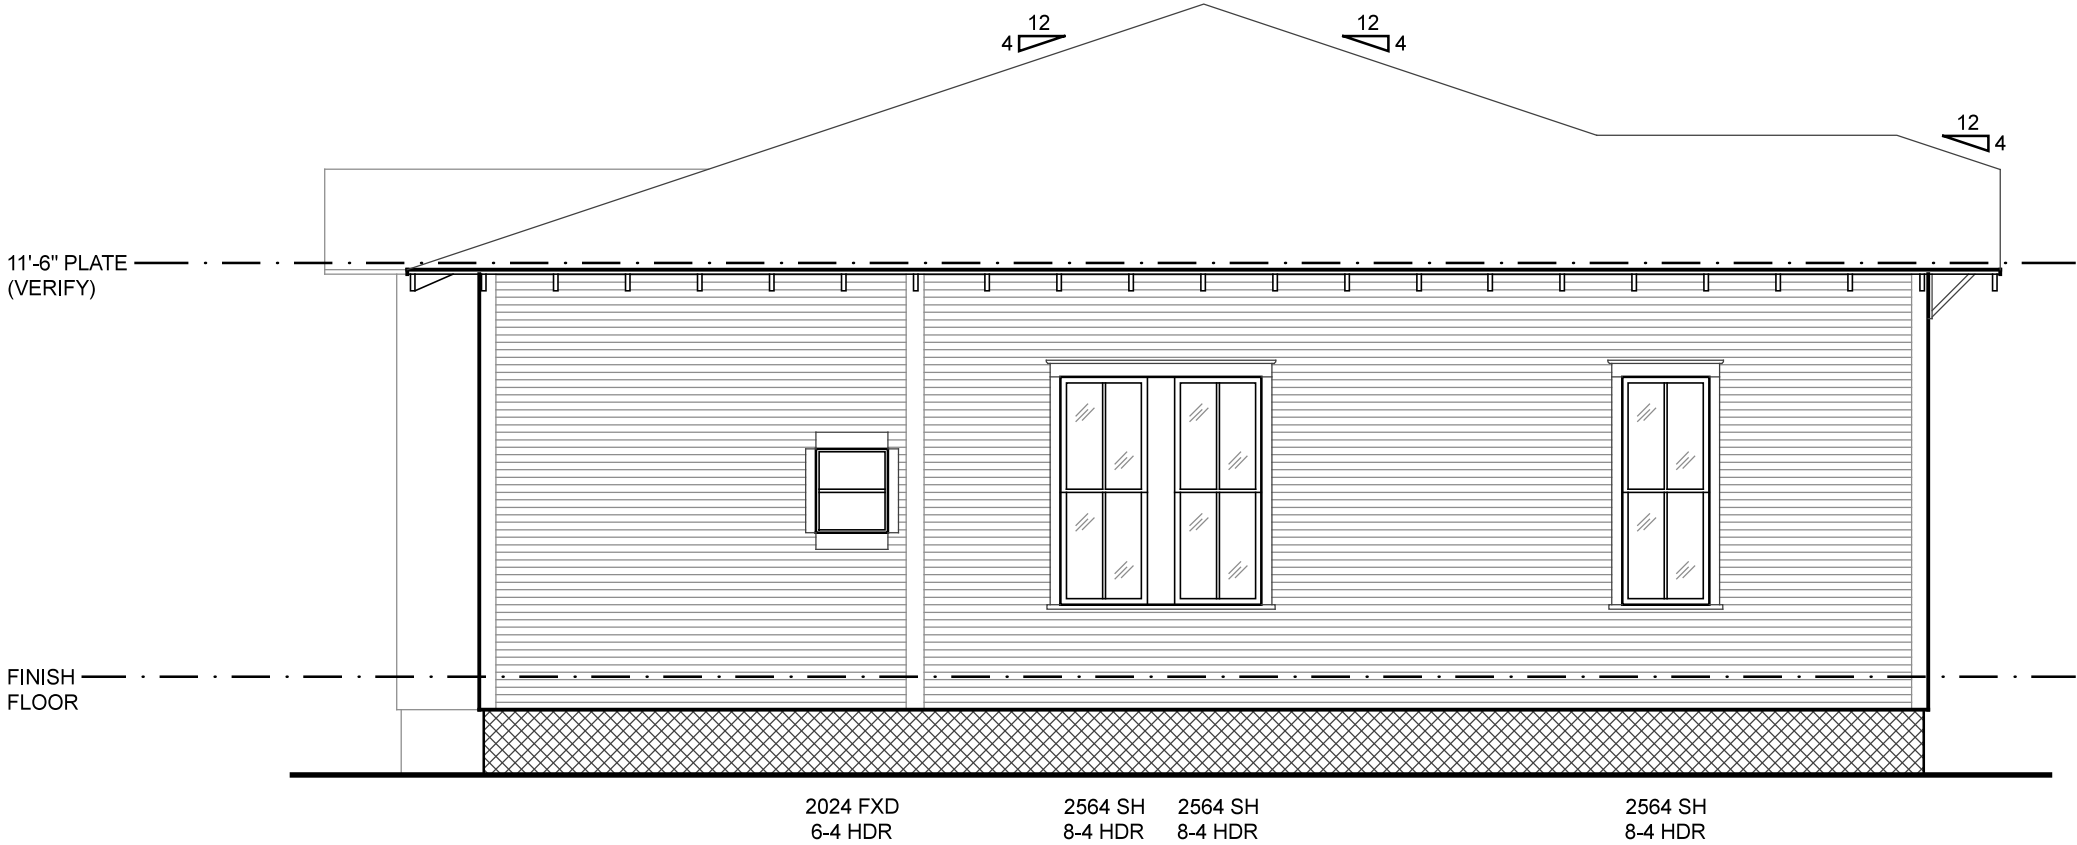

2 WEST ELEVATION
SCALE 3/16" = 1'-0"

ISSUE DATES

2015.12.14	EXIST. COND.

2208 EAST 13TH STREET
AUSTIN, TX 78702

ELEVATIONS
(EXISTING)



FORGE CRAFT
ARCHITECTURE + DESIGN
608 West Monroe Street, Suite C
Austin, Texas 78704
512.872.6655
www.forgecraftarchitecture.com

Scott Ginder - Texas Architect
Registration # 21234

--
This document is incomplete and
may not be used for regulatory
approval, permitting or construction.



2 SOUTH ELEVATION
SCALE: 1/8" = 1'-0"



1 NORTH ELEVATION
SCALE: 1/8" = 1'-0"

**PEACH STREET HOUSE
RENOVATION**
2208 EAST 13TH STREET
AUSTIN, TEXAS 78702

REV	DATE	DESCRIPTION
-----	------	-------------

ISSUE:
CONSTRUCTION DOCUMENTS

DATE:
3/20/2017

PROJECT NUMBER:
2015-0055

SHEET TITLE:
**BUILDING
ELEVATIONS**

A3.11



FORGE CRAFT
ARCHITECTURE + DESIGN
608 West Monroe Street, Suite C
Austin, Texas 78704
512.872.6655
www.forgecraftarchitecture.com

Scott Ginder - Texas Architect
Registration # 21234

--
This document is incomplete and
may not be used for regulatory
approval, permitting or construction.

**PEACH STREET HOUSE
RENOVATION**
2208 EAST 13TH STREET
AUSTIN, TEXAS 78702

REV	DATE	DESCRIPTION
-----	------	-------------

ISSUE:
CONSTRUCTION DOCUMENTS
DATE:
3/20/2017
PROJECT NUMBER:
2015-0055
SHEET TITLE:

**BUILDING
ELEVATIONS**

A3.12



2 WEST ELEVATION
SCALE: 1/8" = 1'-0"



1 EAST ELEVATION
SCALE: 1/8" = 1'-0"