




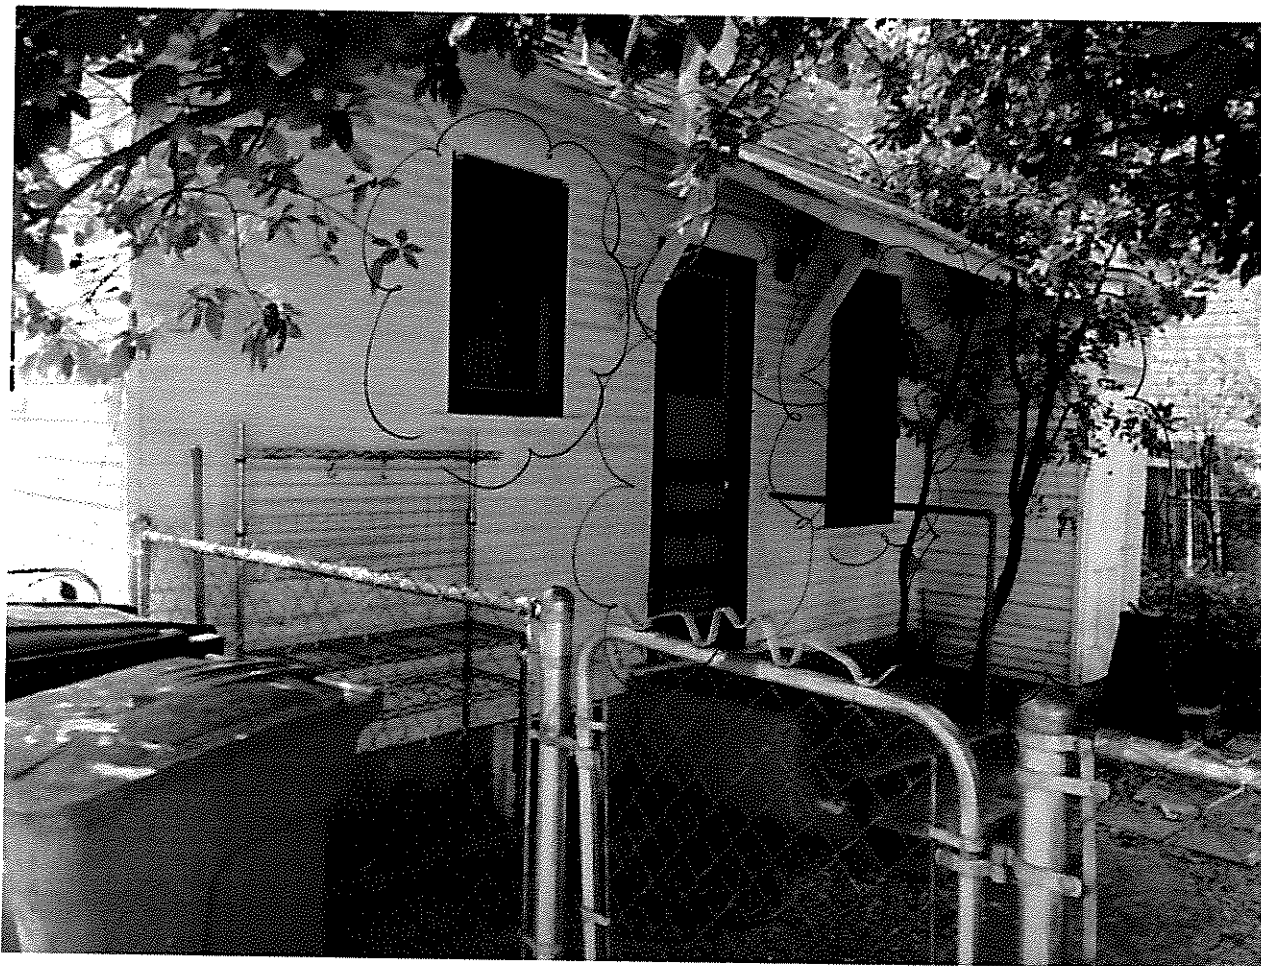

demo windows and door at back of house
demo awning over door
demo exterior w.t. closet

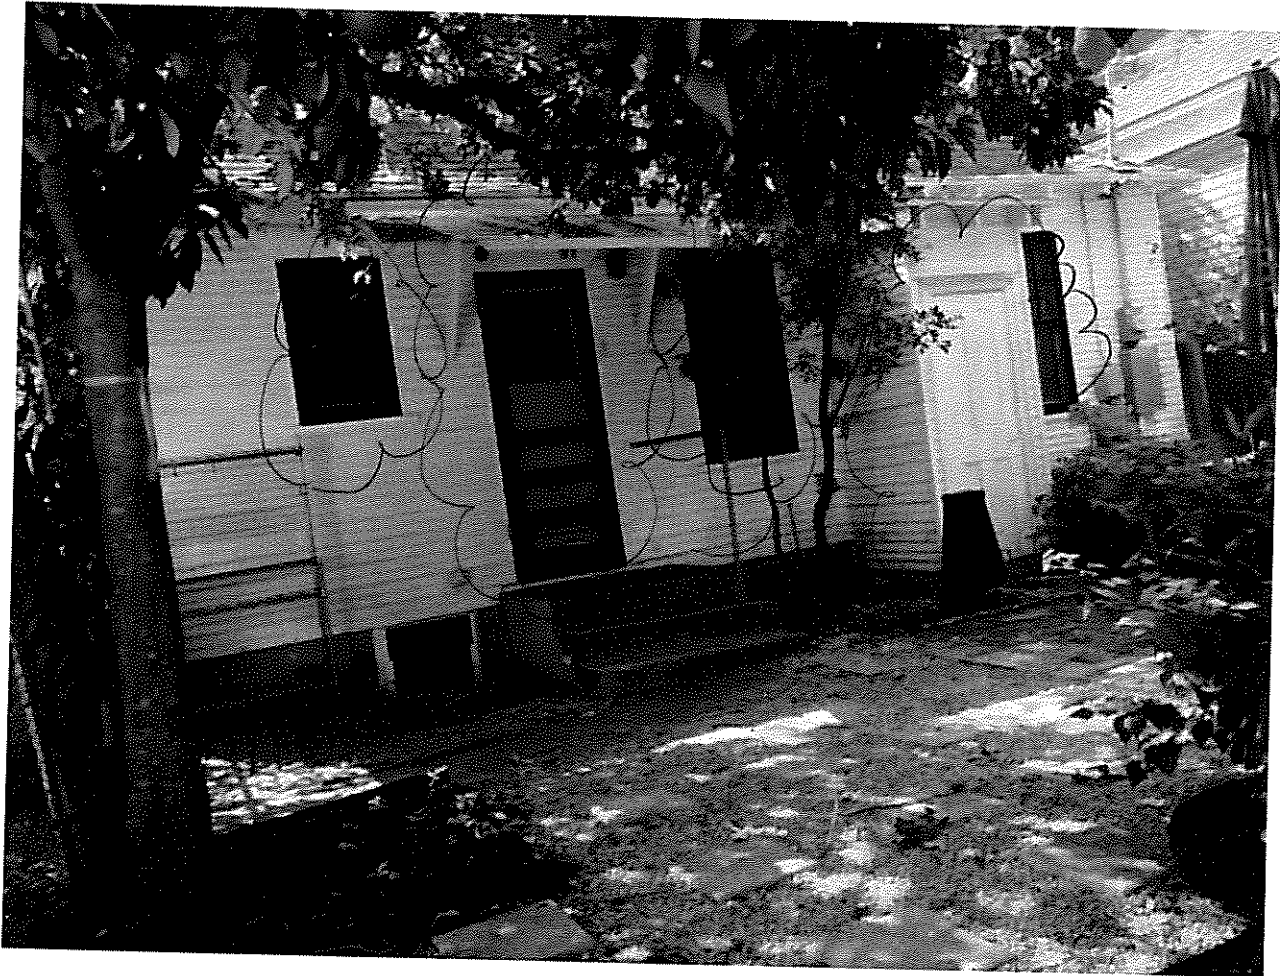


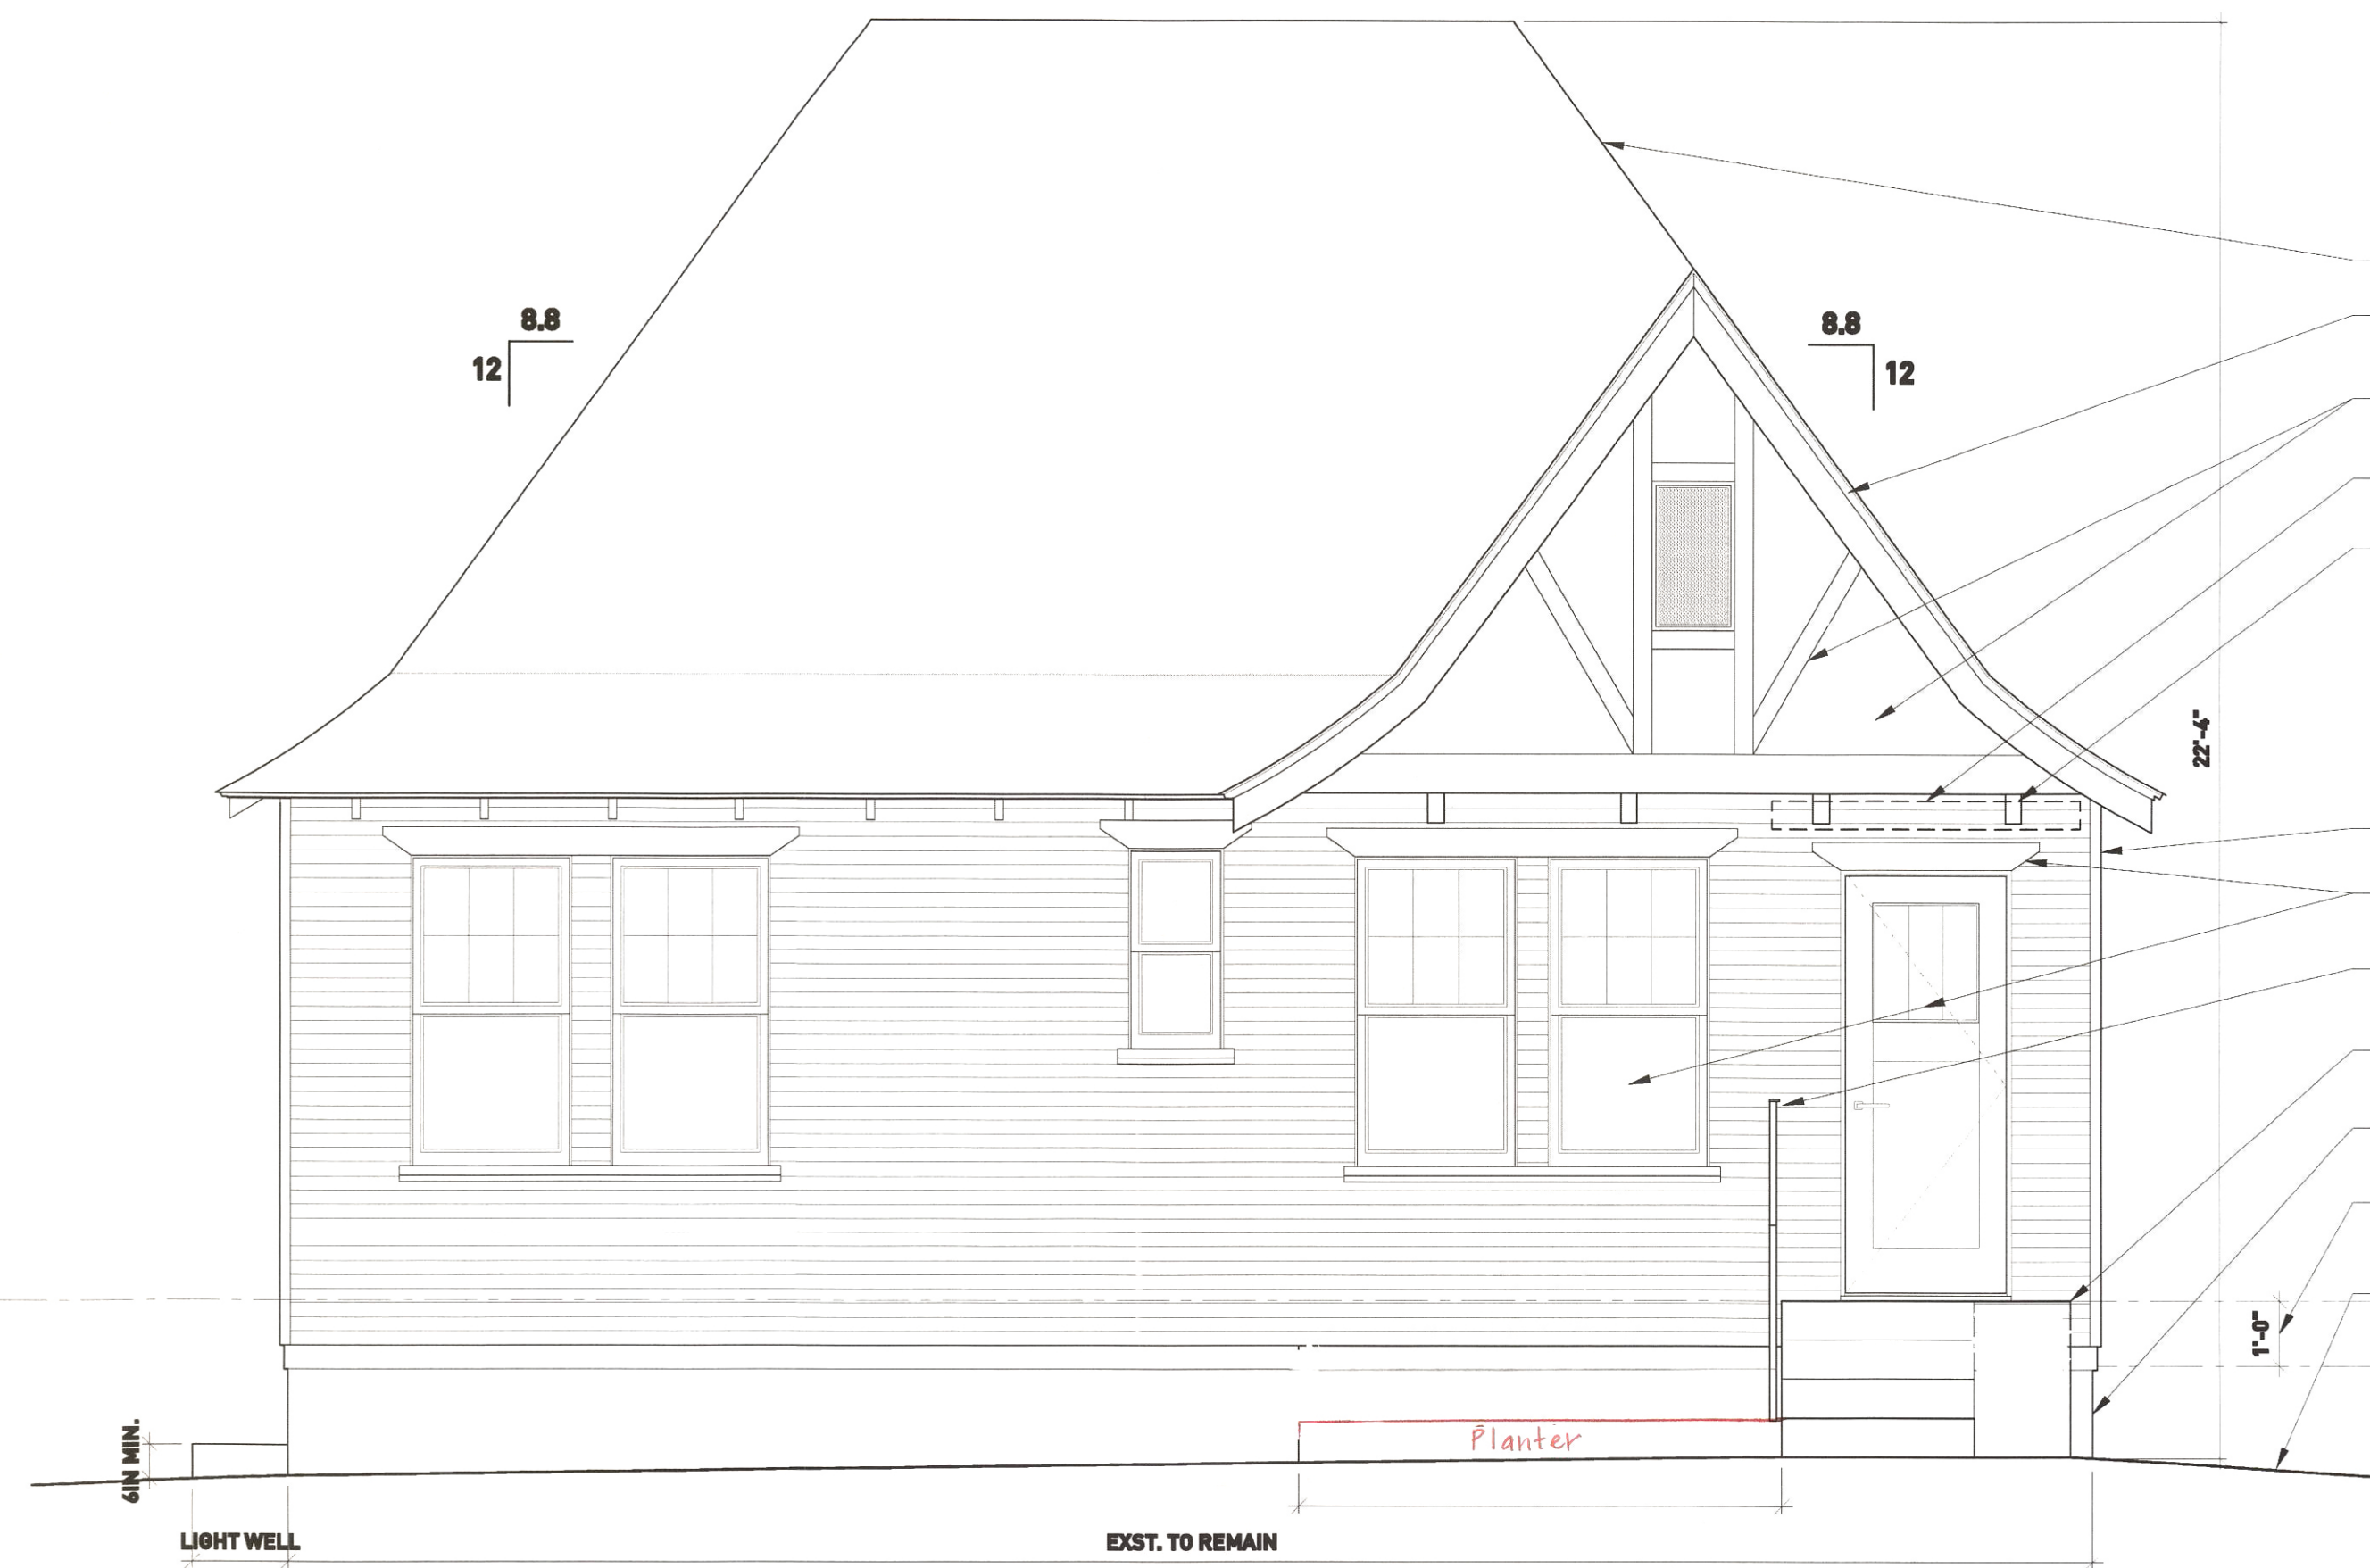

A EXTERIOR FACADE
SCALE 3/8"=1'-0"


EXISTING COMPOSITION SINGLE ROOF
EXISTING GABLE ROOF RAFTER TRIM, PAINTED, TYP.
EXISTING WOOD SIDING & TRIM, PAINTED, TYP.
DEMO EXST. AWNING OVER FRONT DOOR. RESTORE ORIGINAL FACADE
EXISTING DECORATIVE WOOD BRACKETS, PAINTED, TYP. REPAIR AS REQUIRED.

EXISTING WOOD SIDING, PAINTED, TYP.
EXISTING WOOD WINDOW/DOOR/TRIMS, PAINTED, TYP.
NEW STEEL HANDRAIL; REF.: CODE NOTES
NEW STEEL STAIRS AND LANDING, CLEAR SEALED, TYP.
NEW STEEL PLATE UNDERPINNING, CLEAR SEALED, TYP.
RAISE STRUCTURE 1 FT IN GRADE FROM ORIGINAL F.F.E.
EXISTING GRADE ELEVATION. REGRADE AS REQUIRED FOR POSITIVE DRAIN SLOPE.

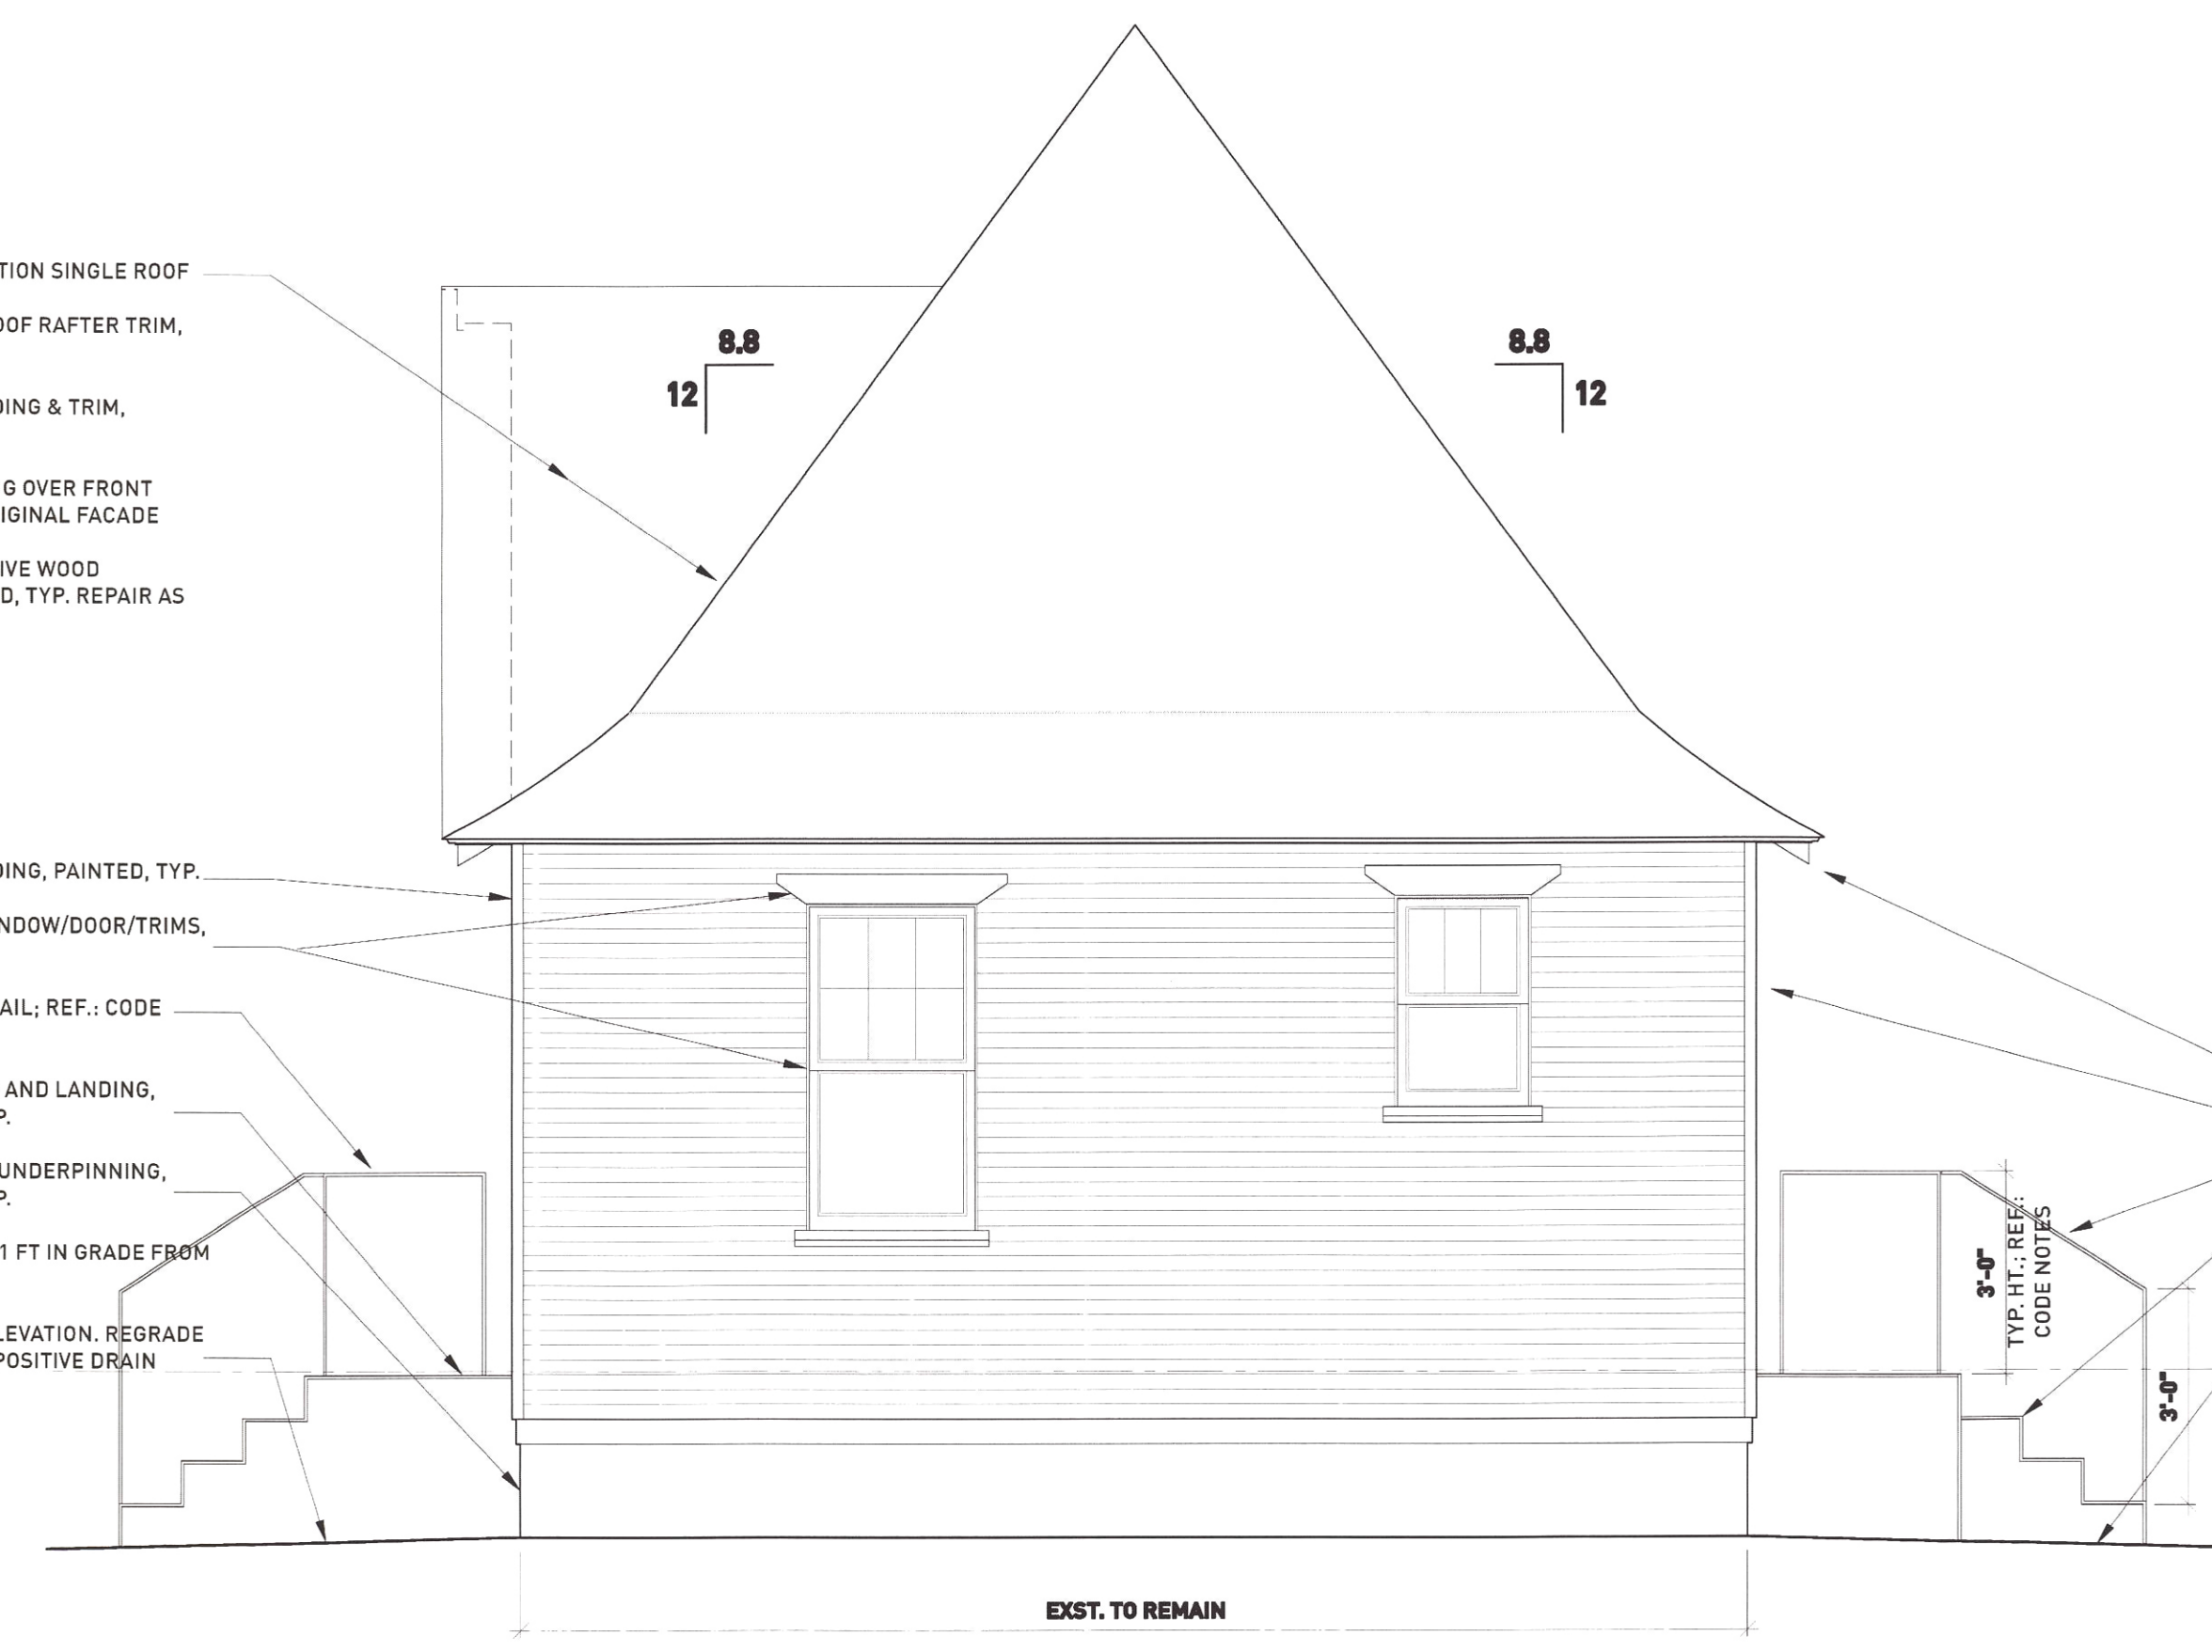

B EXTERIOR FACADE
SCALE 3/8"=1'-0"


EXISTING RAFTER TAILS, PAINTED, TYP.
EXISTING WOOD SIDING, PAINTED, TYP.
NEW STEEL HANDRAIL; REF.: CODE NOTES
NEW STEEL STAIRS AND LANDING, CLEAR SEALED, TYP.
EXISTING GRADE ELEVATION. REGRADE AS REQUIRED FOR POSITIVE DRAIN SLOPE.

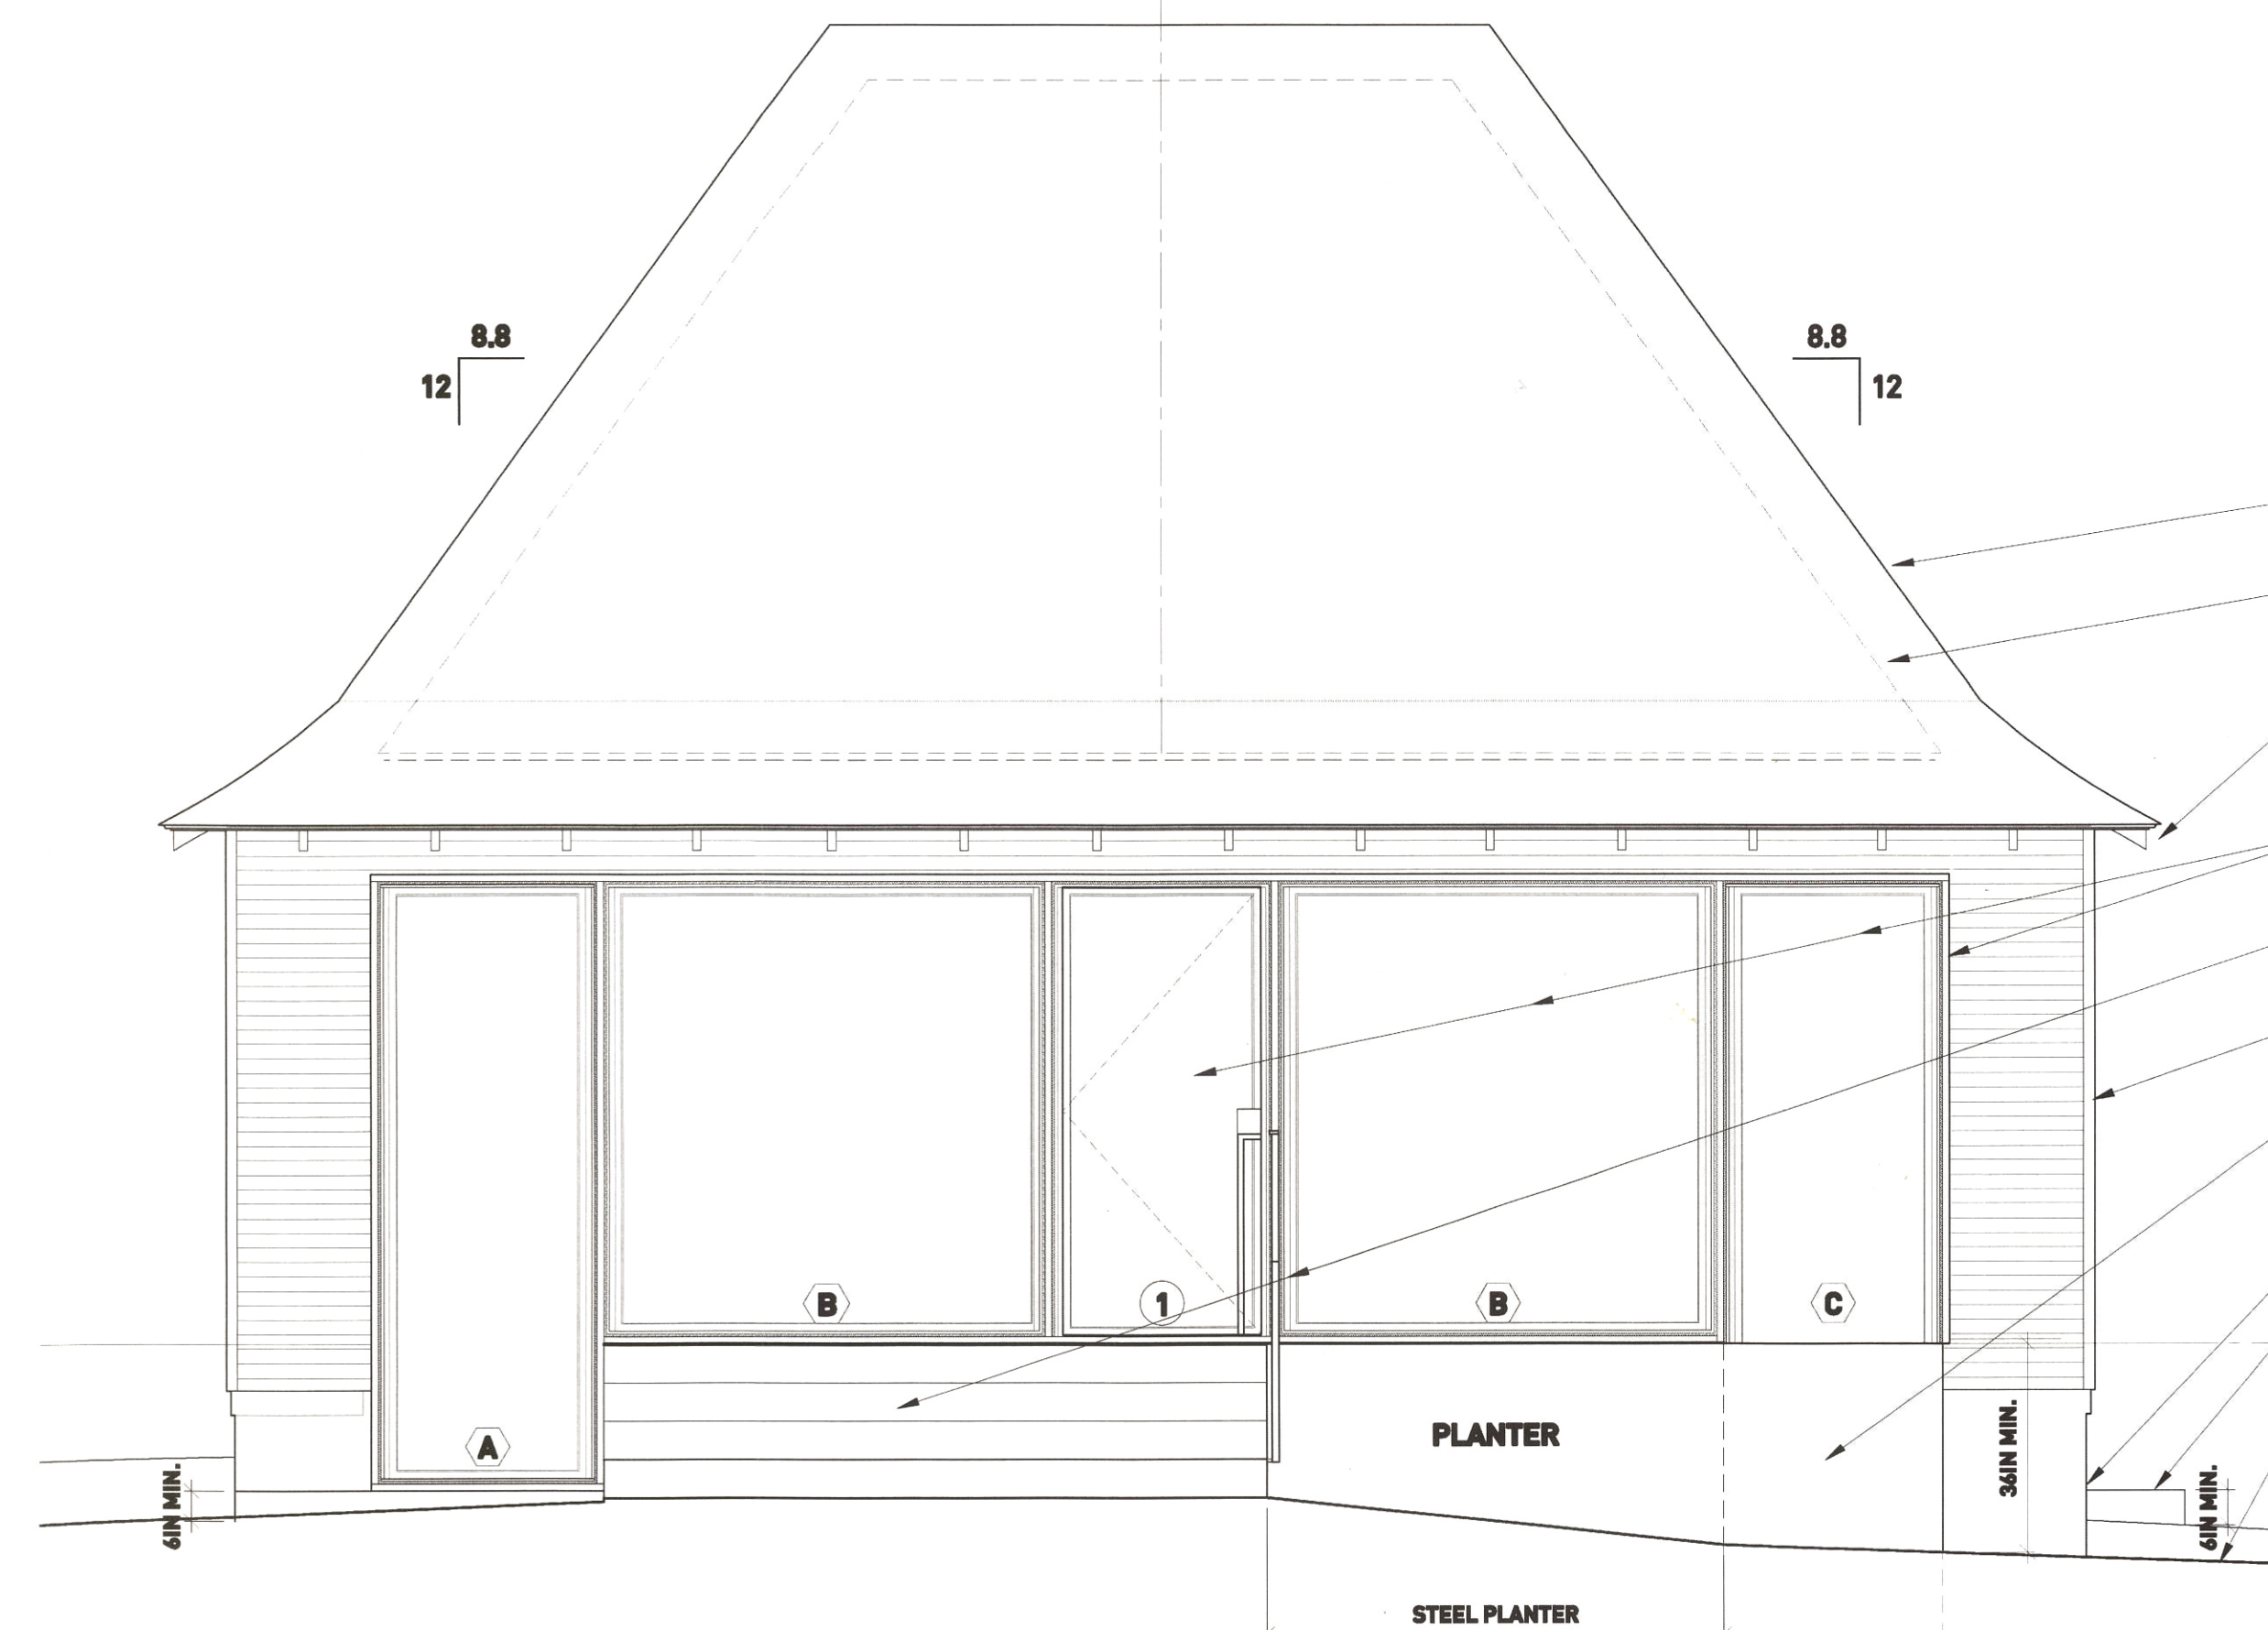

C EXTERIOR FACADE
SCALE 3/8"=1'-0"

EMERGENCY ESCAPE WINDOW WELL
REF. WINDOW & DOOR SCHEDULE CODE NOTES

EXISTING COMPOSITION SINGLE ROOF
LINE OF NEW VAULTED CEILING, DASHED FOR CLARITY.
EXISTING RAFTER TAILS, PAINTED, TYP.
NEW STEEL WINDOWS/DOOR AND NEW TRIM (STEEL PLATE AND WOOD), PAINTED TYP. RE.: WINDOW & DOOR SCHEDULE FOR DETAILS.
NEW STEEL STAIRS, LANDING AND HANDRAIL, ANTISLIP TEXTURED TREADS, NEW STEEL RAILING, CLEAR SEALED TYP. REF. CODE NOTES
EXISTING WOOD SIDING, PAINTED, TYP.
CONTINUOUS CLEAR SEALED PLANTER STEEL PLATE TO CONTAIN AND PROVIDE GUARDRAIL FOR EGRESS/EMERGENCY SCAPE WINDOW WELL (DASHED FOR CLARITY). REF. WINDOW & DOOR SCHEDULE CODE NOTES
NEW STEEL PLATE UNDERPINNING, CLEAR SEALED, TYP.
STEEL PLATE LIGHT WELL BEYOND, CLEAR SEALED, TYP.
EXISTING GRADE ELEVATION. REGRADE AS REQUIRED FOR POSITIVE DRAIN SLOPE.

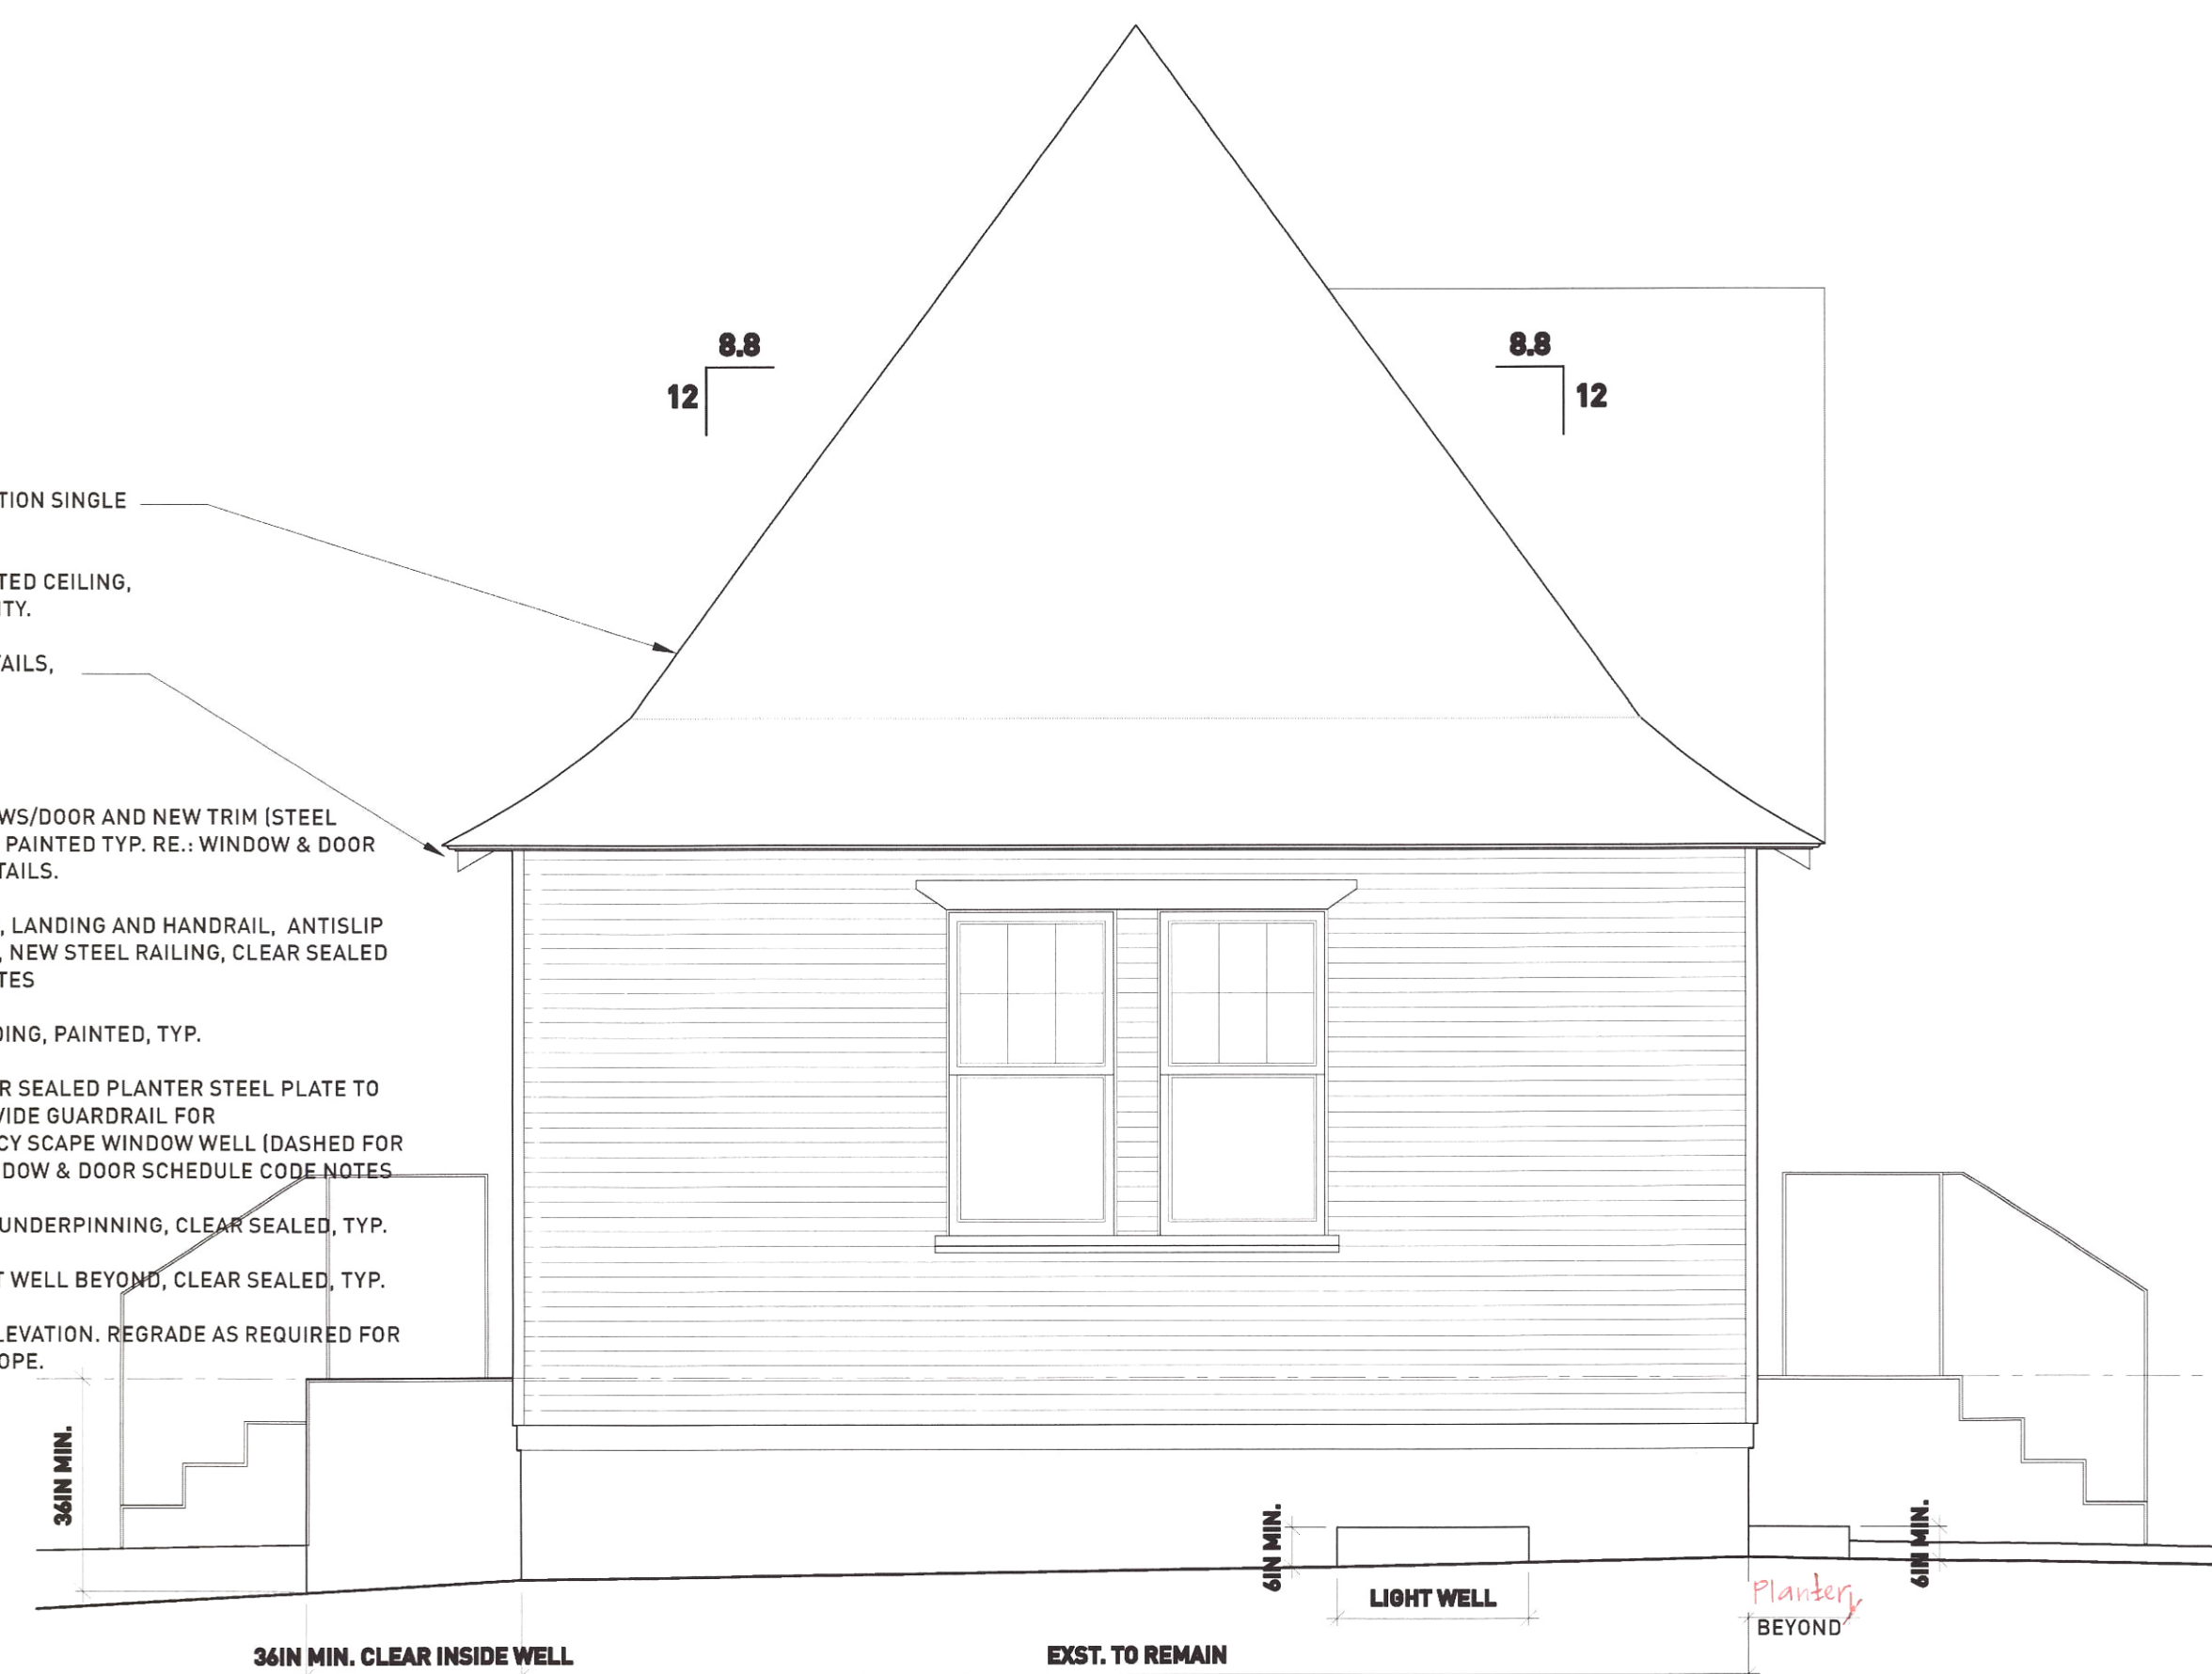

D EXTERIOR FACADE
SCALE 3/8"=1'-0"

TUTTLE Residence
REMODEL/ADDITION
4302 Avenue D, Austin TX.

WoodEye
Construction and Design

1106 W. Koenig Lane
Austin, Texas 78756



RECORD
07.30.2017

A3
EXTERIOR FACADES