




CONTEXT








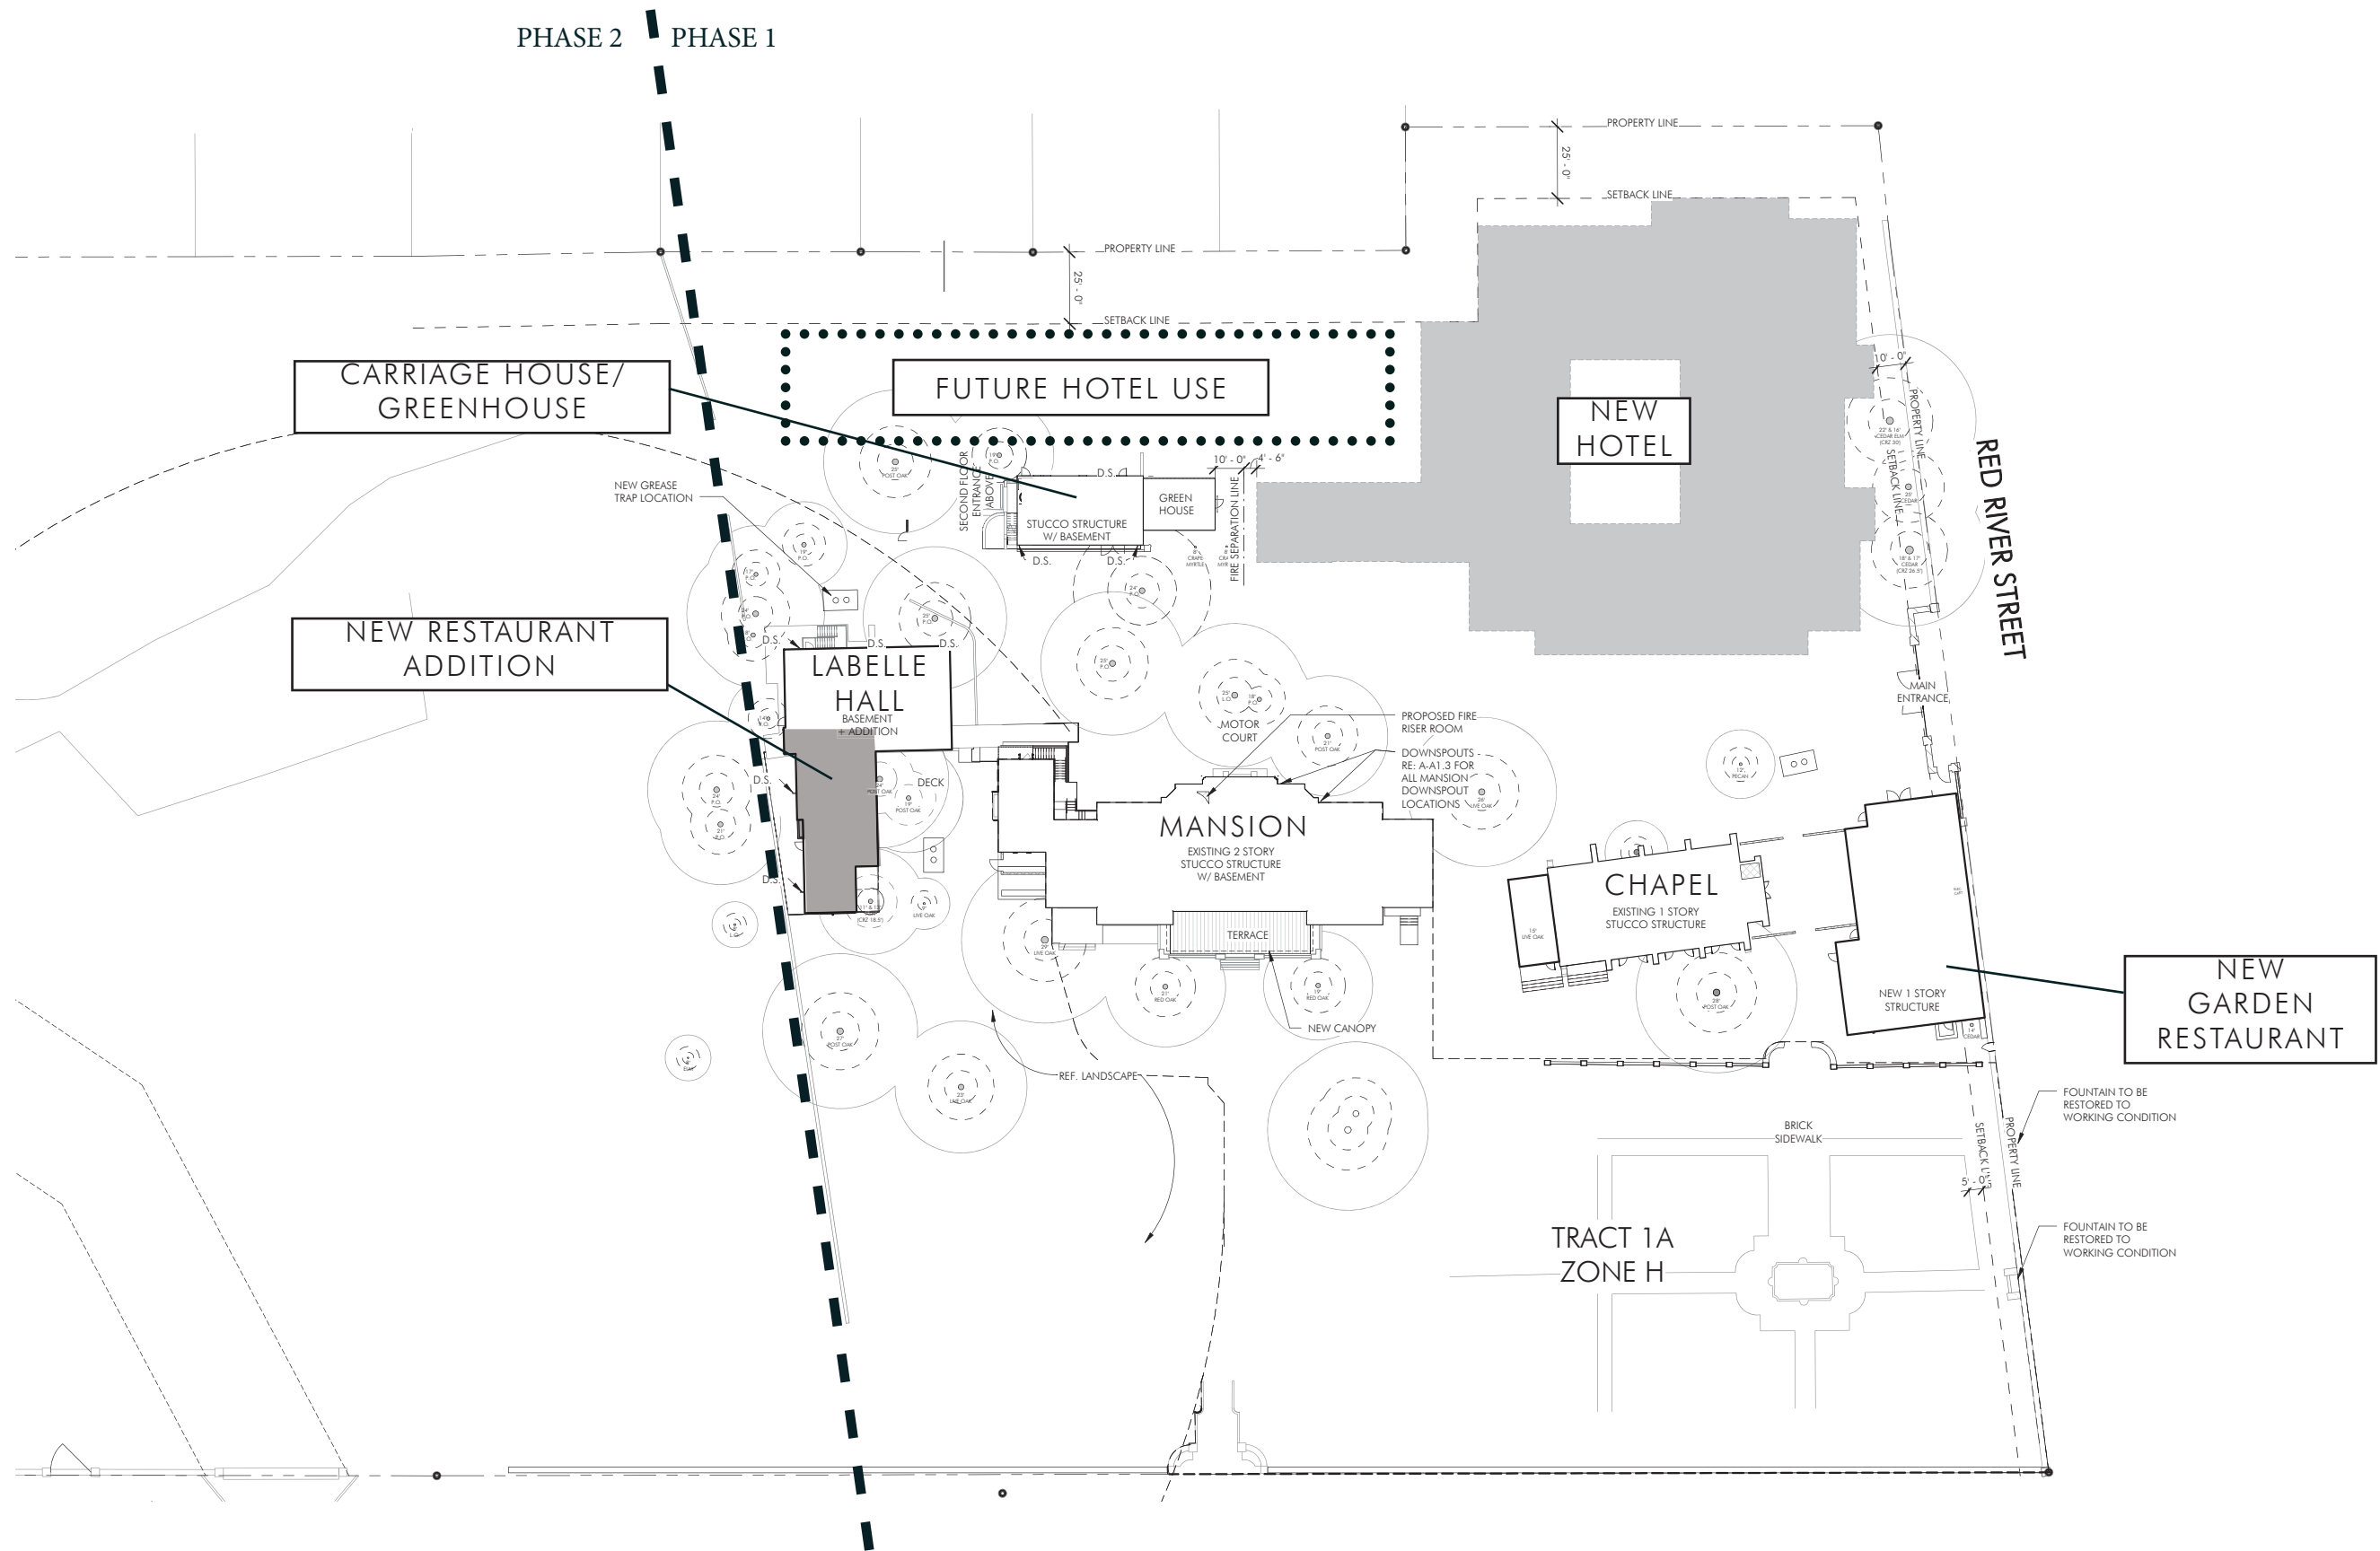

PROPOSED SITE
SCALE: 1" = 60'




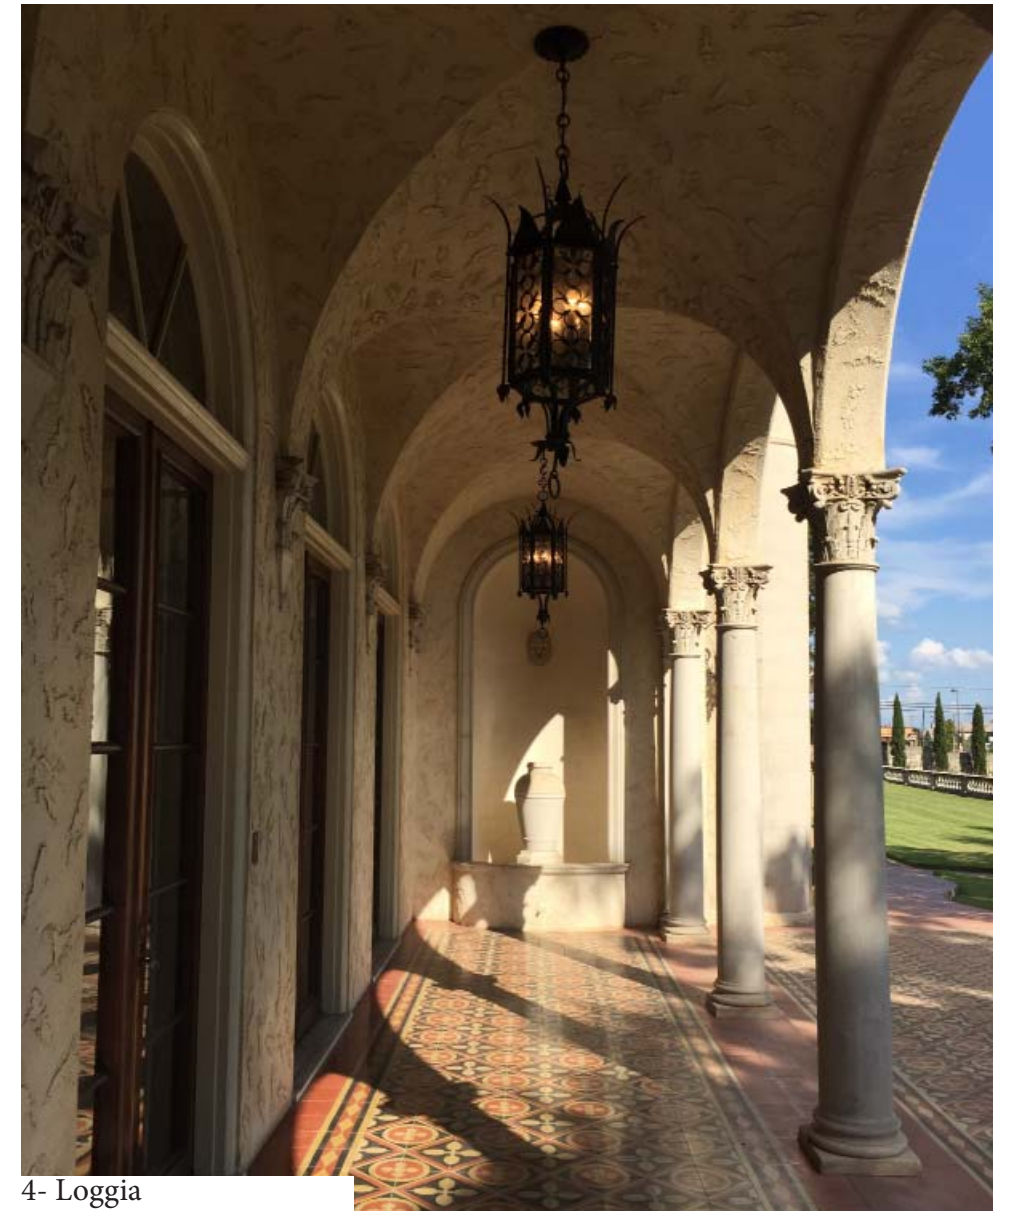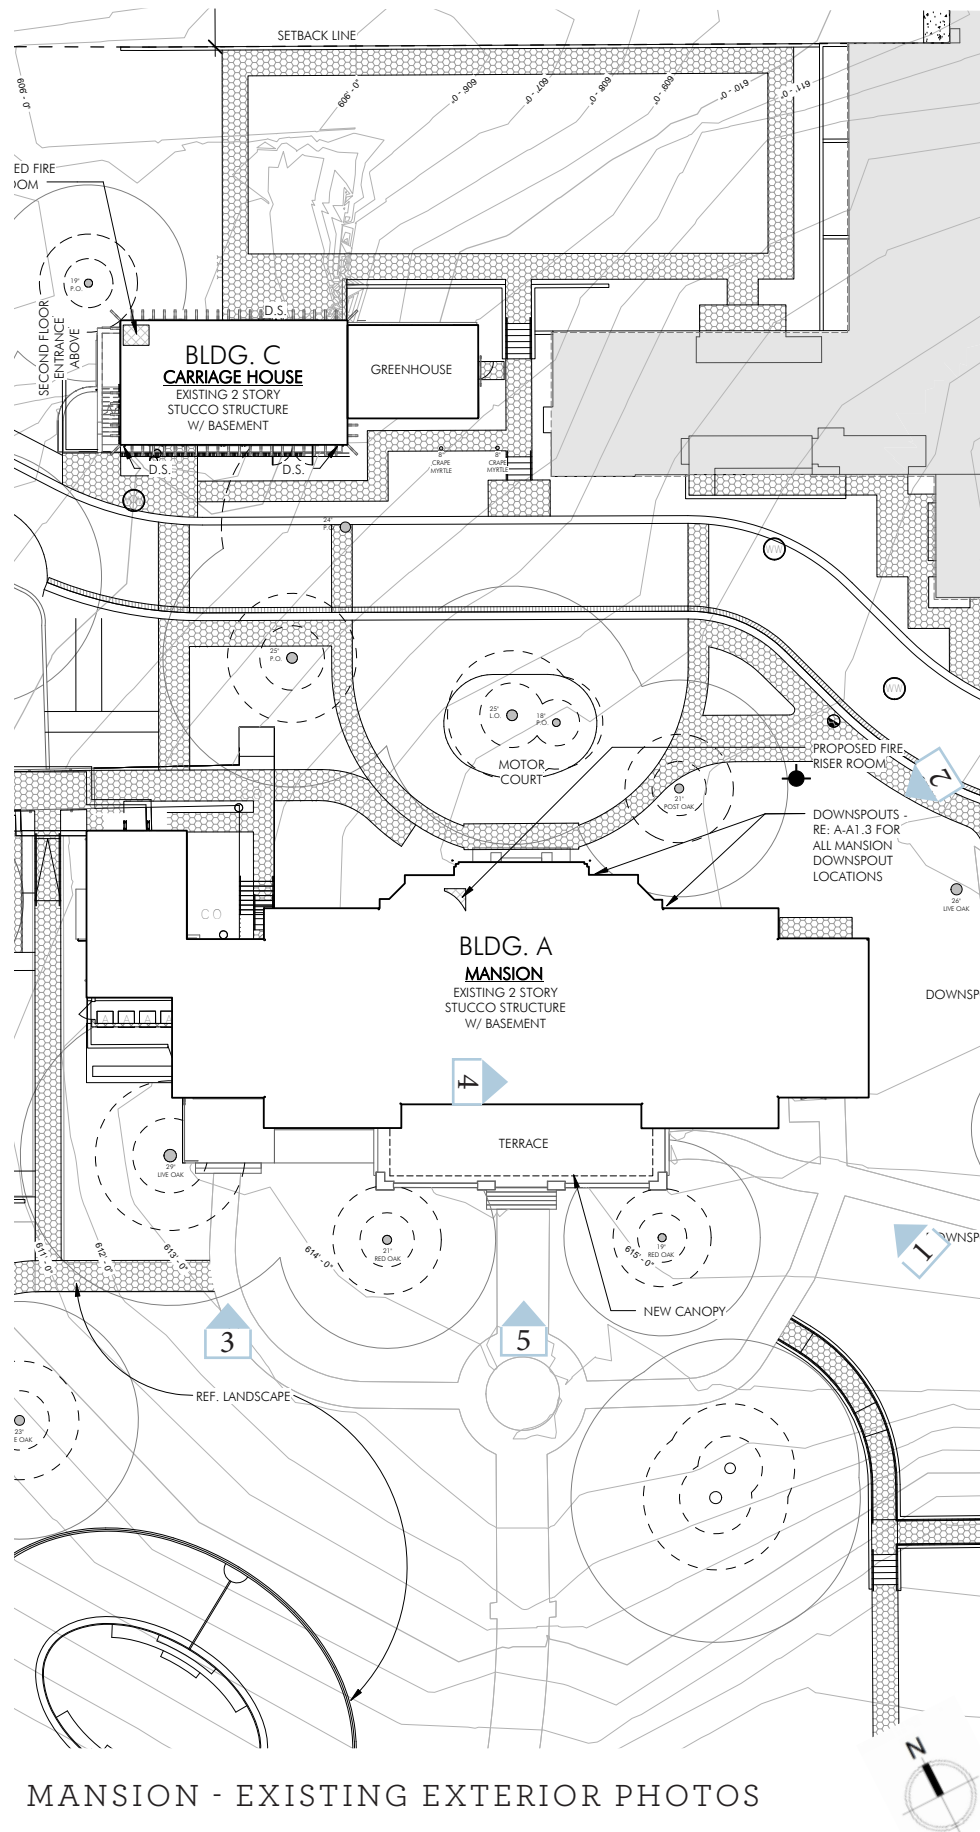

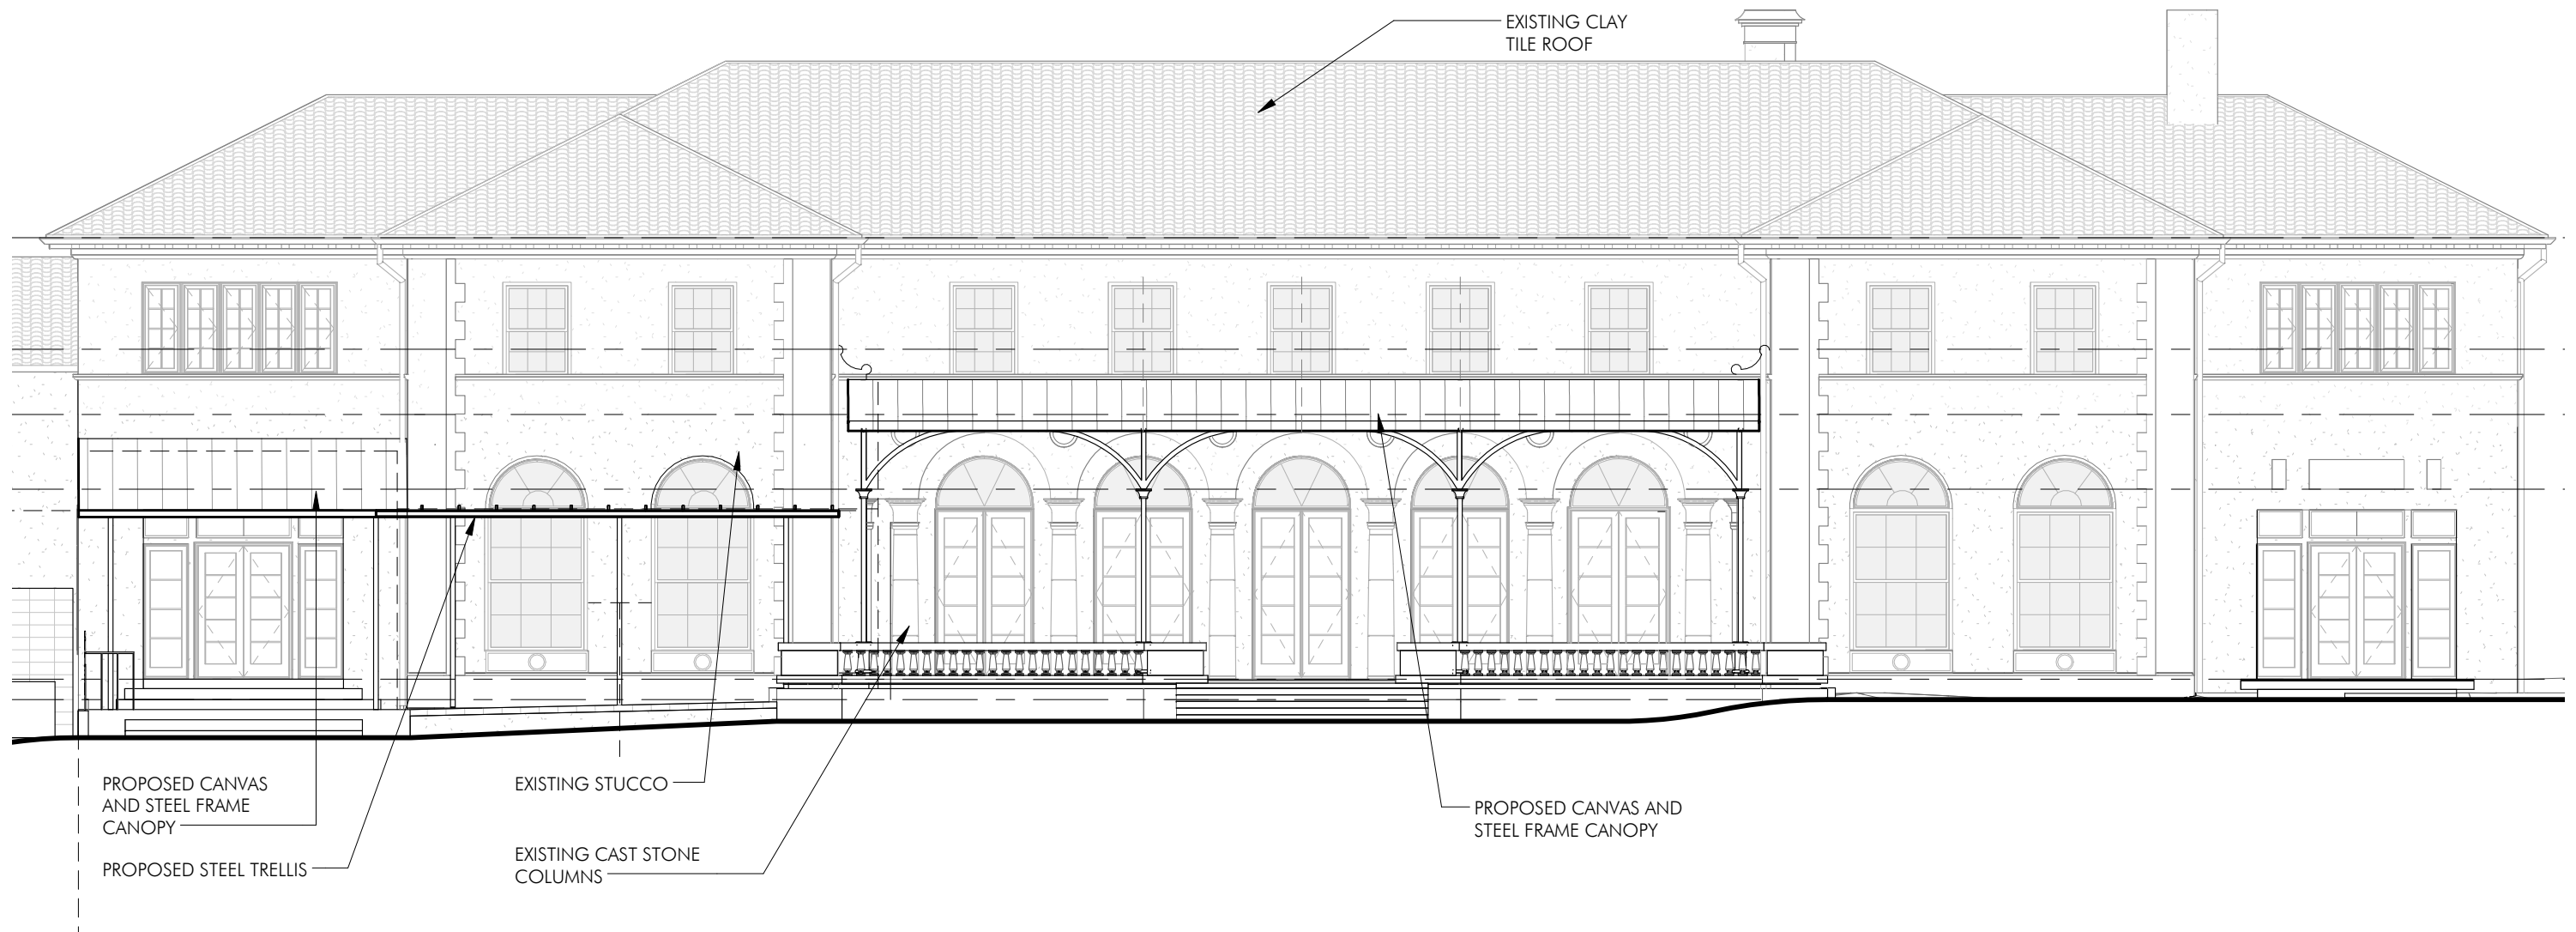



MANSION - CANOPY ADDTION AT SOUTH TERRACE



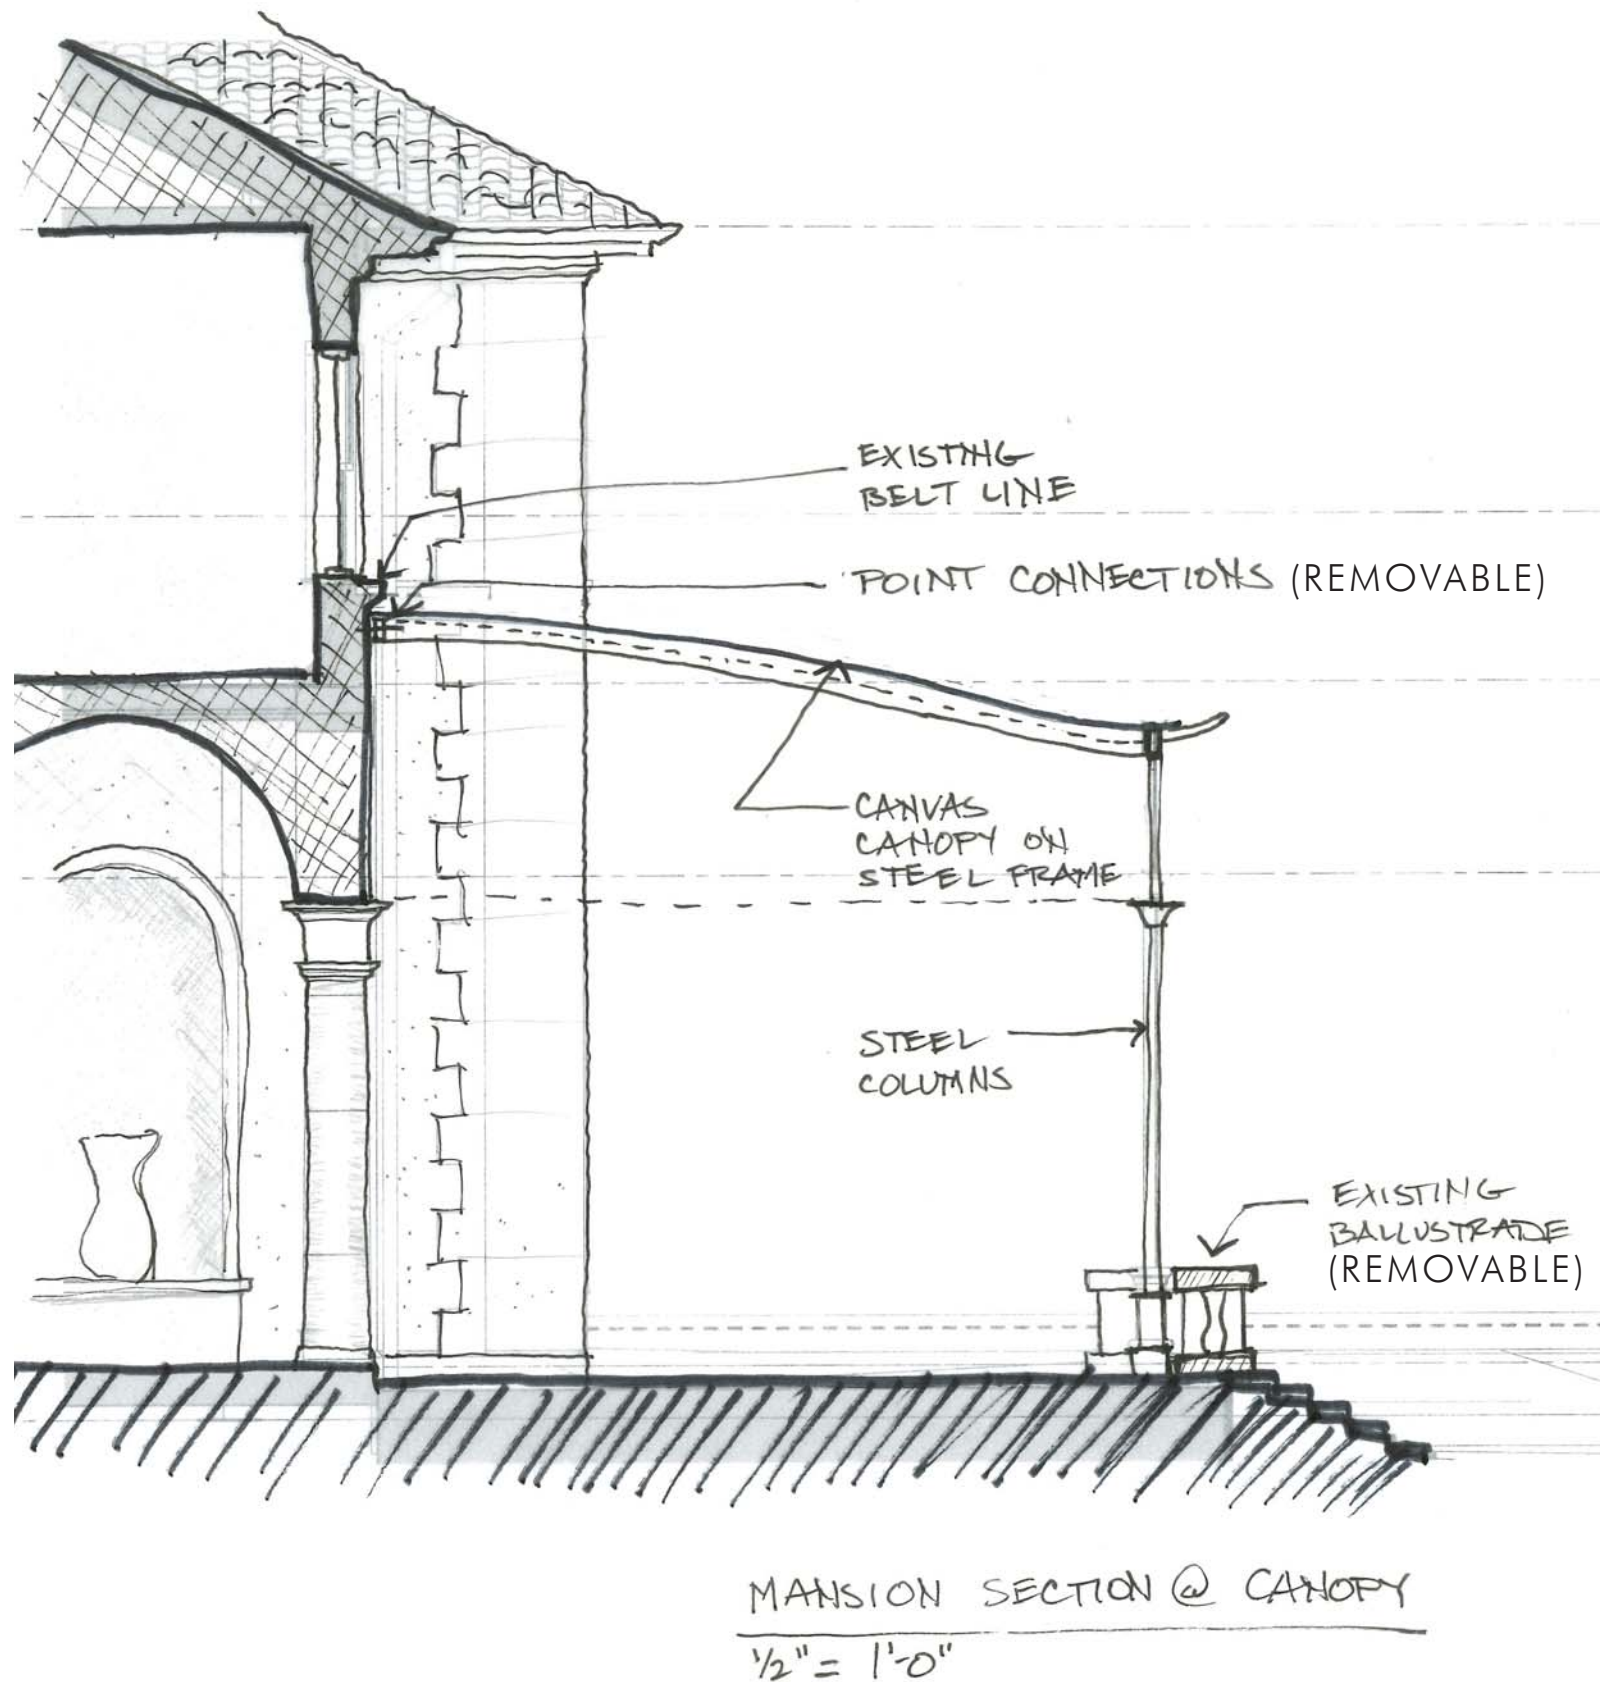


MANSION - CANOPY ADDTION AT SOUTH TERRACE

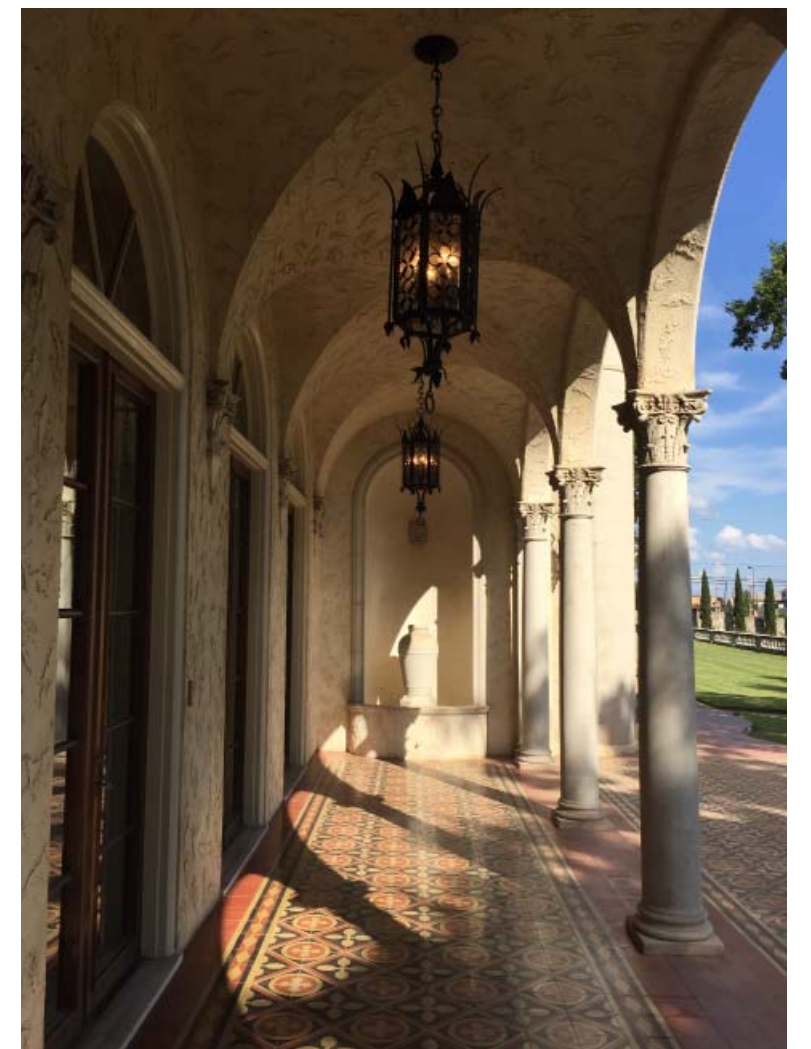

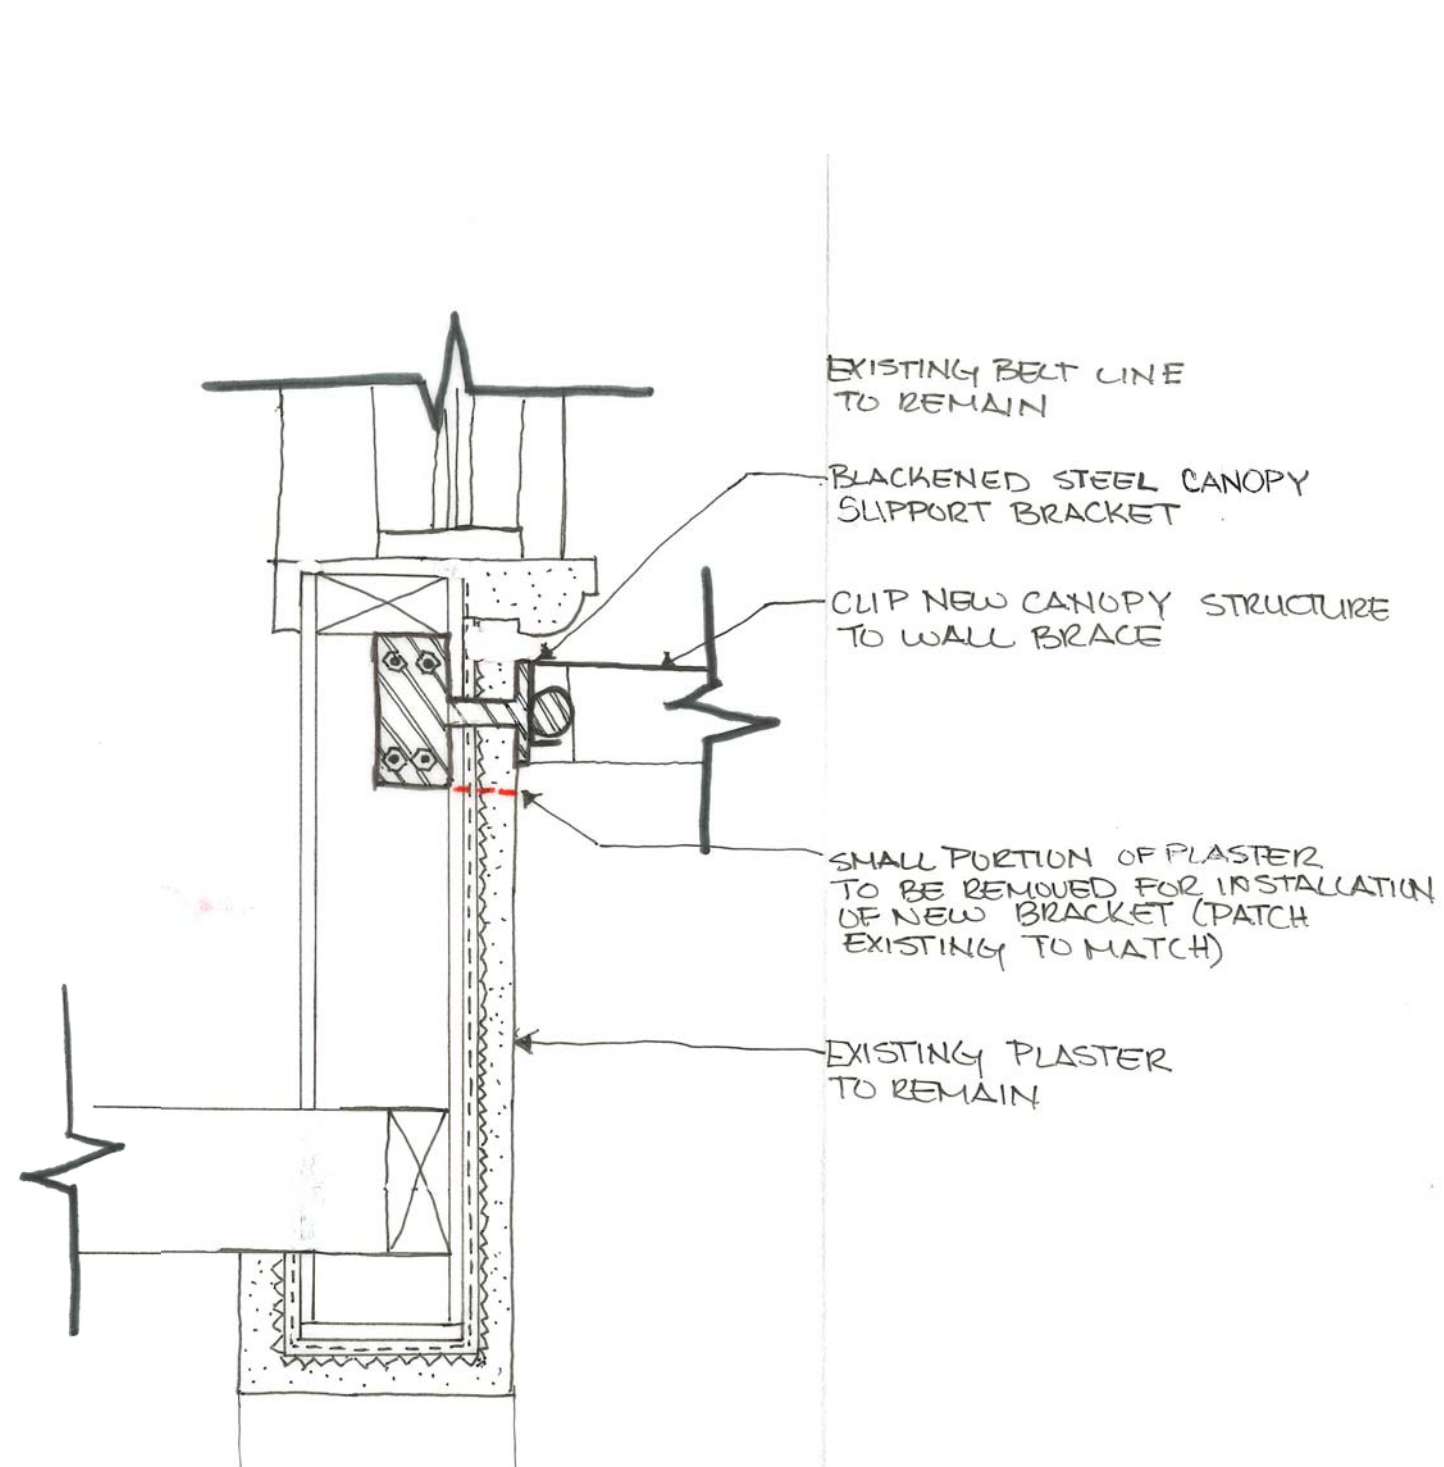

WALL BRACING DETAIL
SCALE: 1 1/2" - 1'-0"

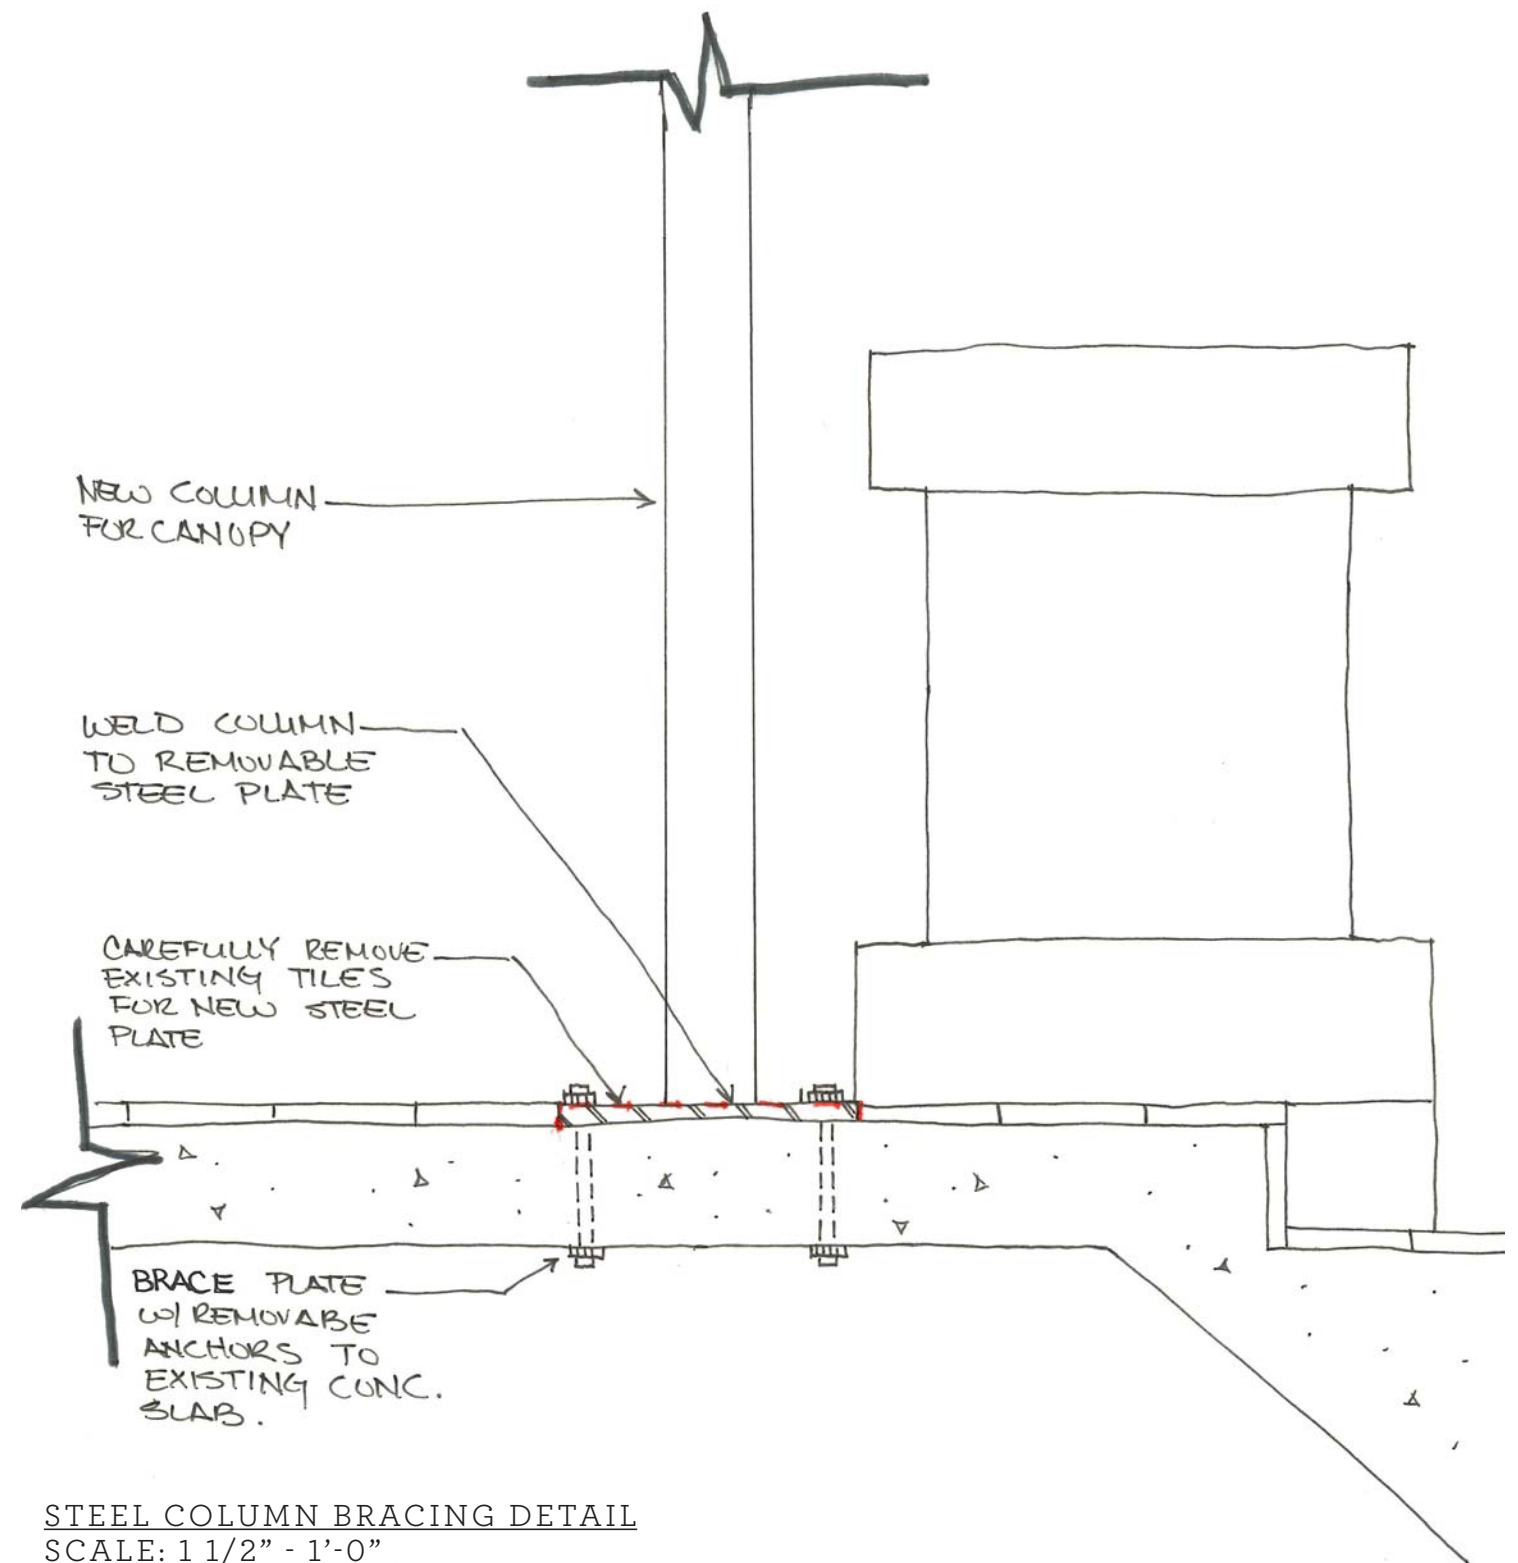


STEEL COLUMN BRACING DETAIL
SCALE: 1 1/2" - 1'-0"

MANSION - CANOPY ADDTION AT SOUTH TERRACE - CONNECTION DETAILS



MANSION - CANOPY ADDTION AT SOUTH TERRACE - WALL BRACING CONNECTION LOCATIONS

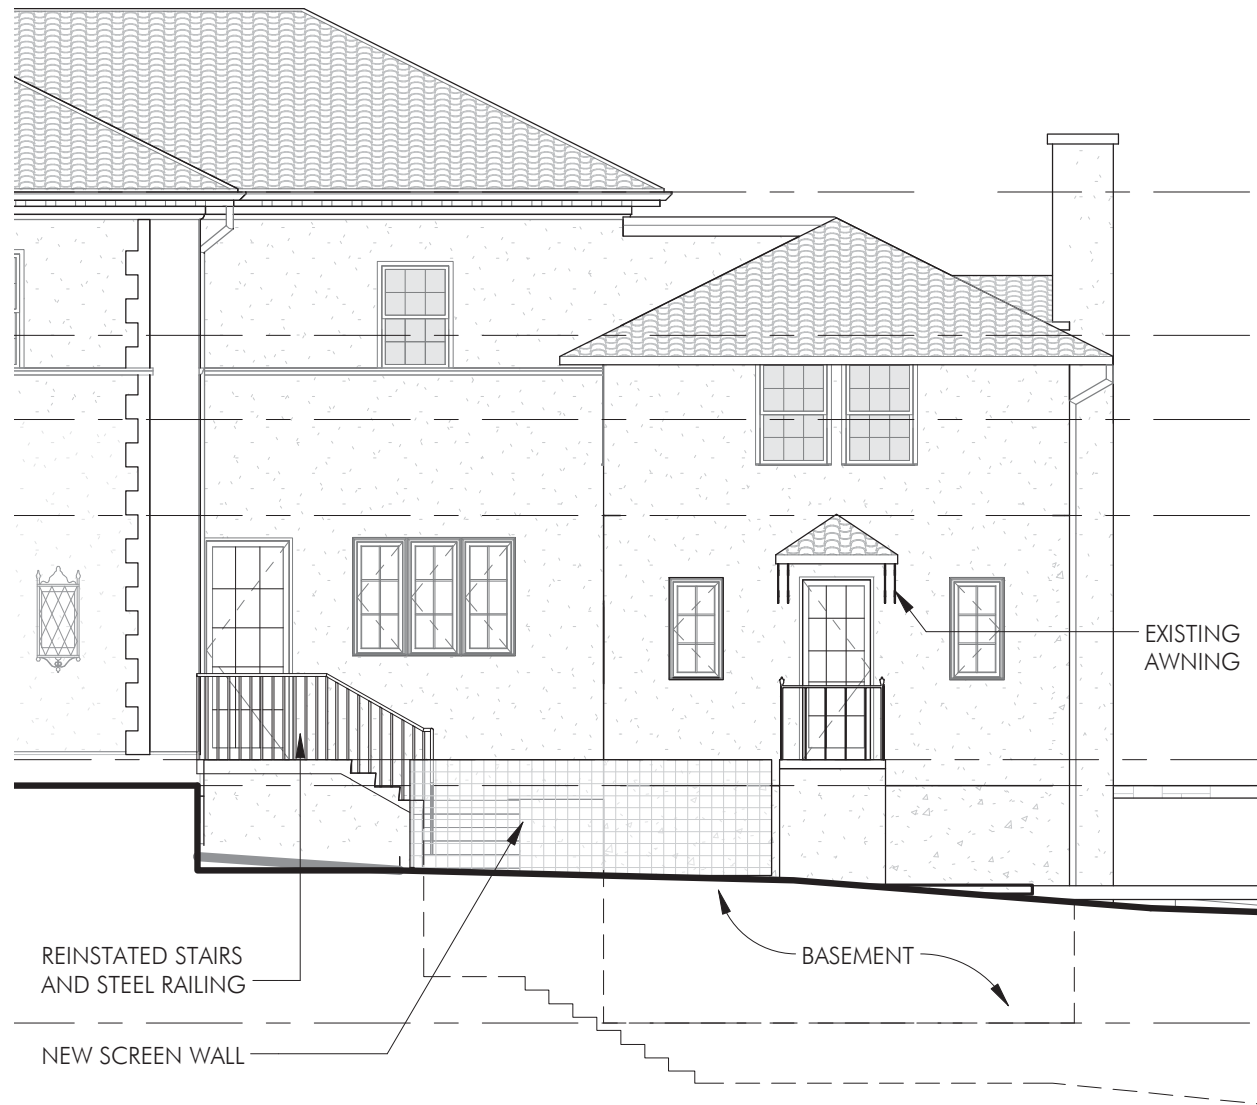

NORTH ELEVATION

1/8" = 1'-0"


MANSION -STAIRS AT NORTHWEST WING



HISTORIC PHOTOS



EXISTING PHOTOS

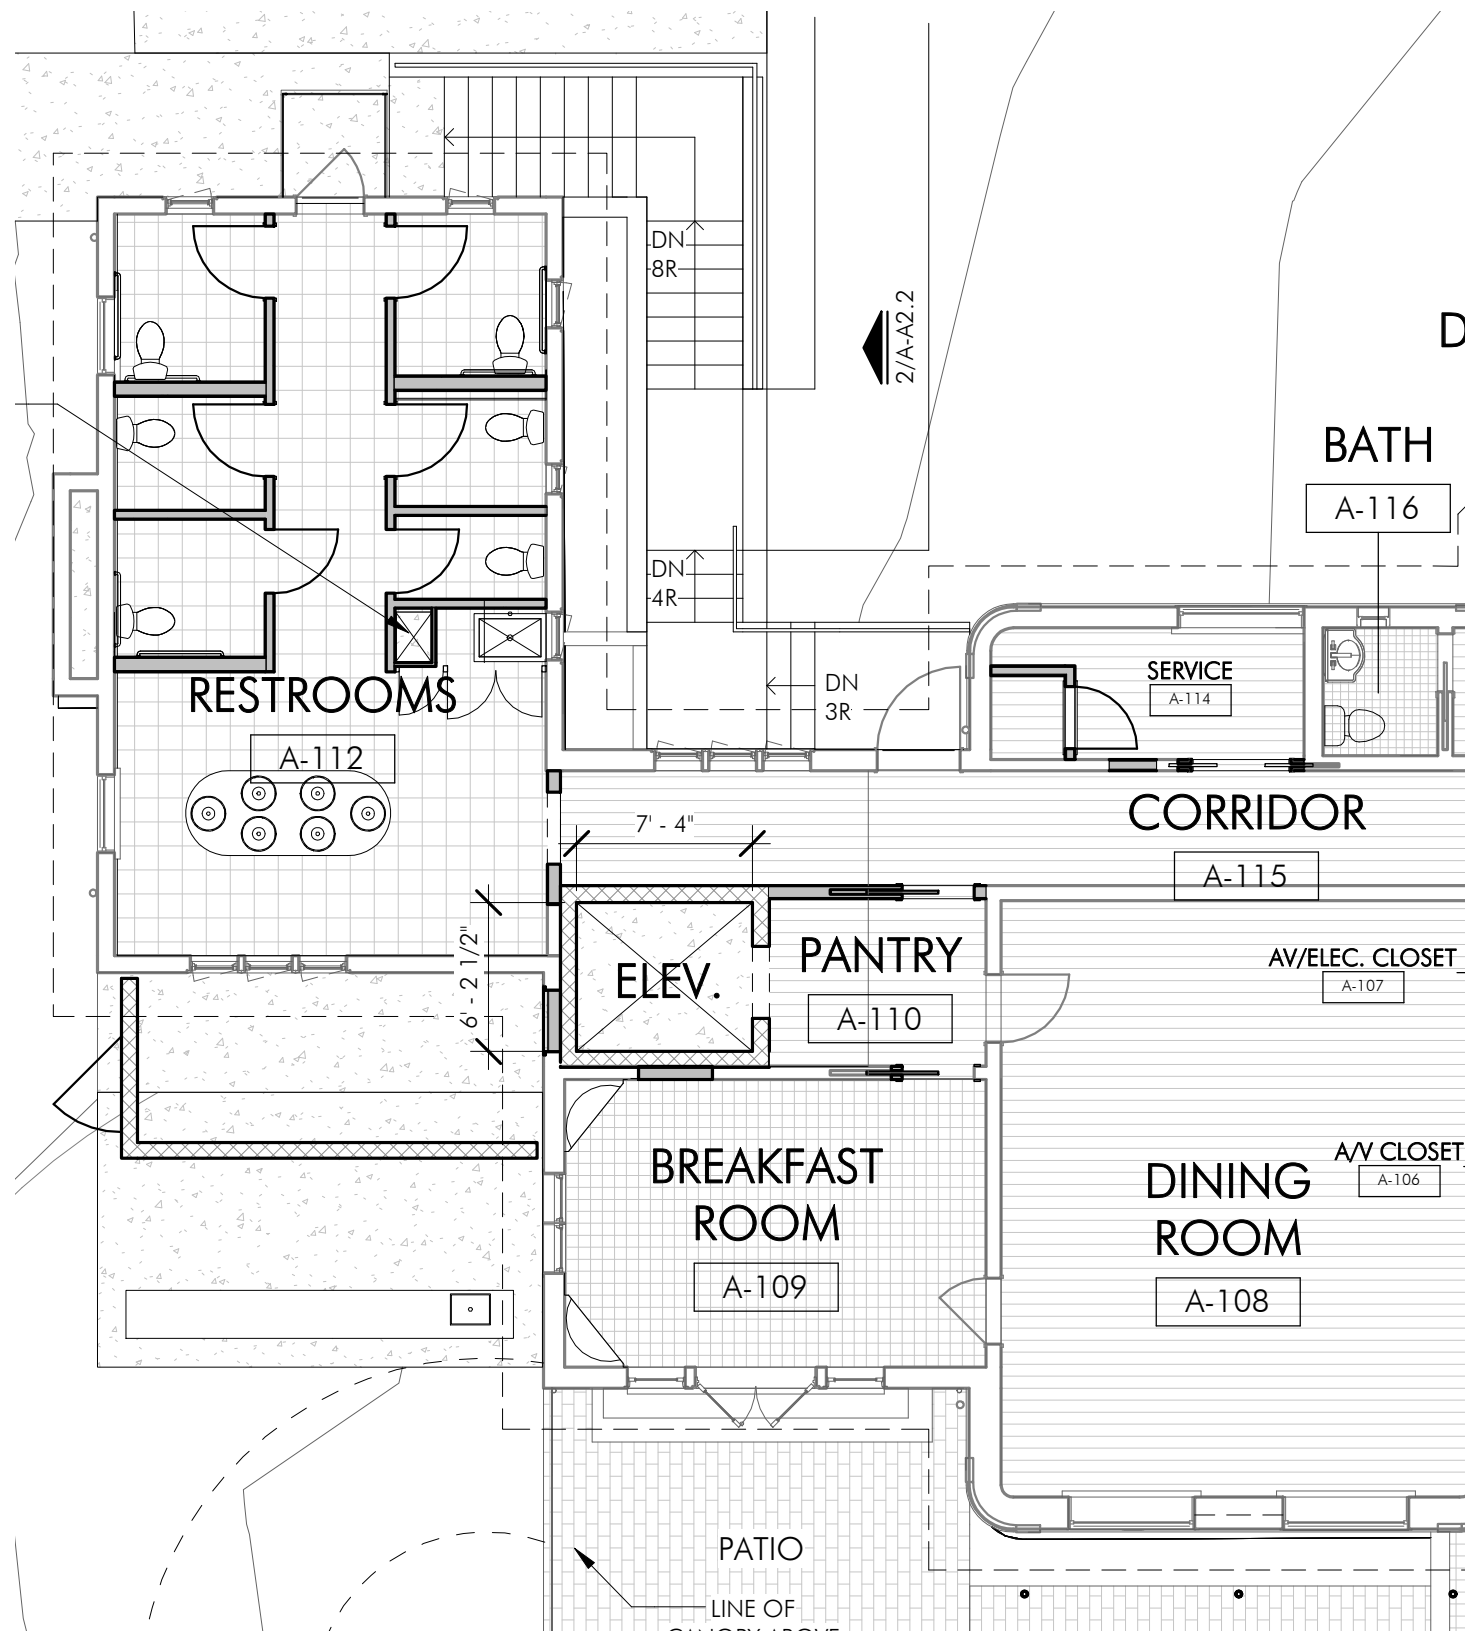


GROUND FLOOR PLAN

1/8" = 1'-0"


MANSION - STAIRS AT NORTHWEST WING



PROPOSED SCREEN MATERIAL

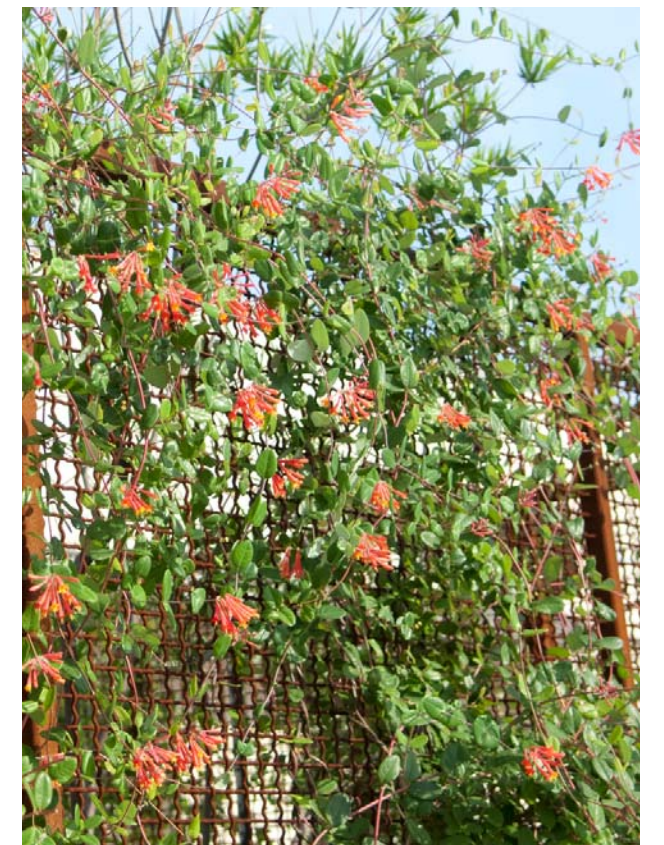


EXISTING CONDITION

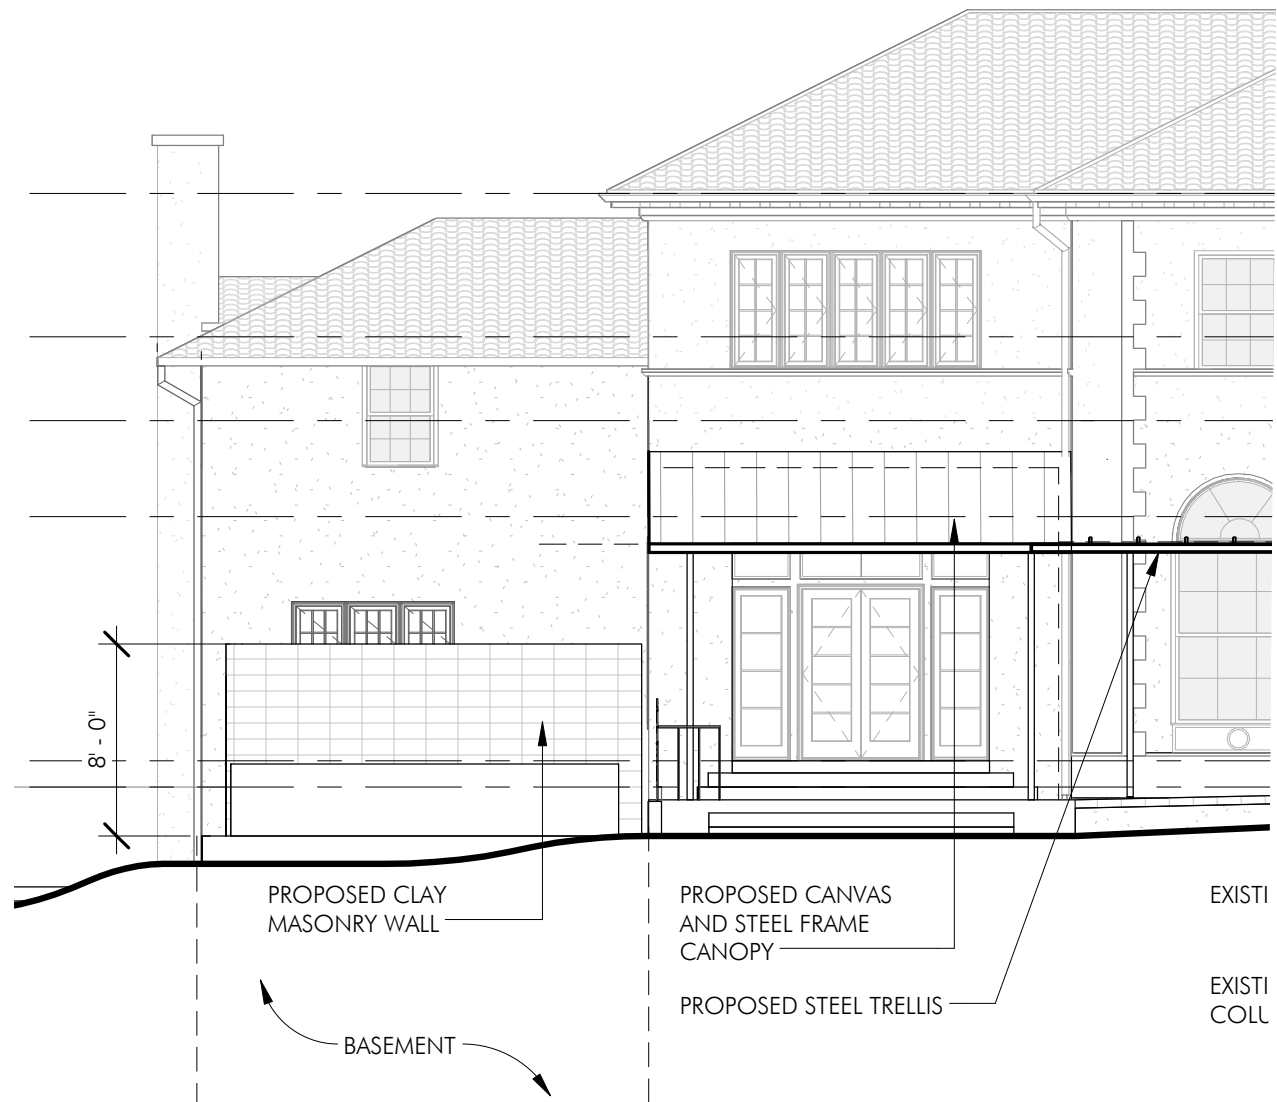



MANSION - EXTERIOR WALL ADDITION AT SOUTHWEST WING






EXISTING PHOTOS

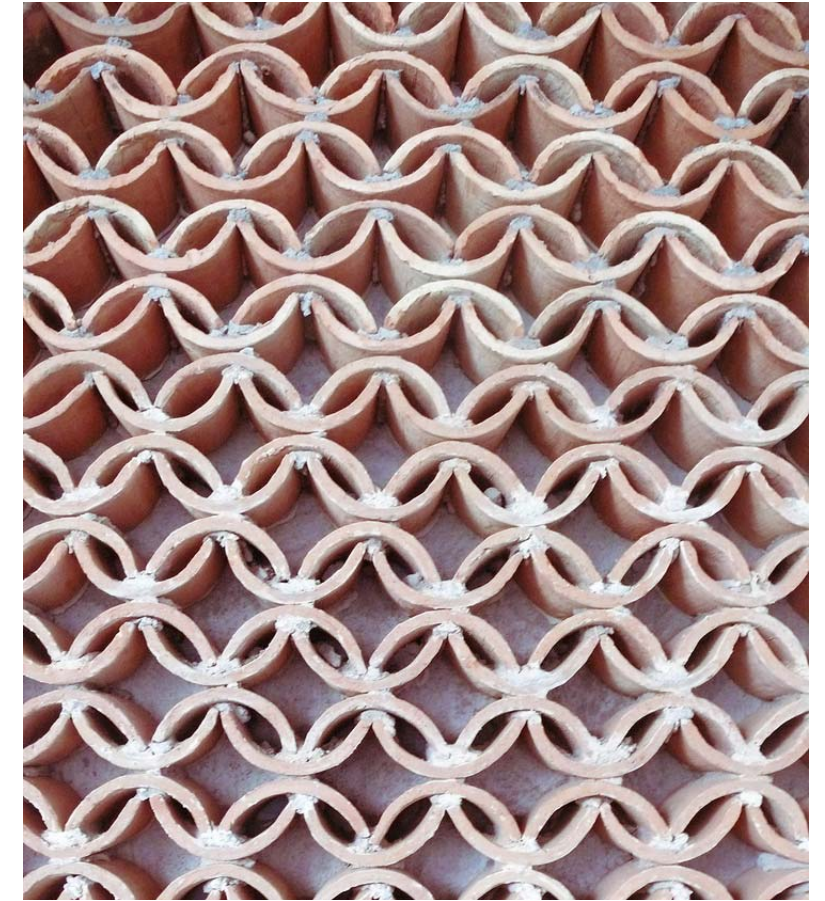


PROPOSED MATERIAL

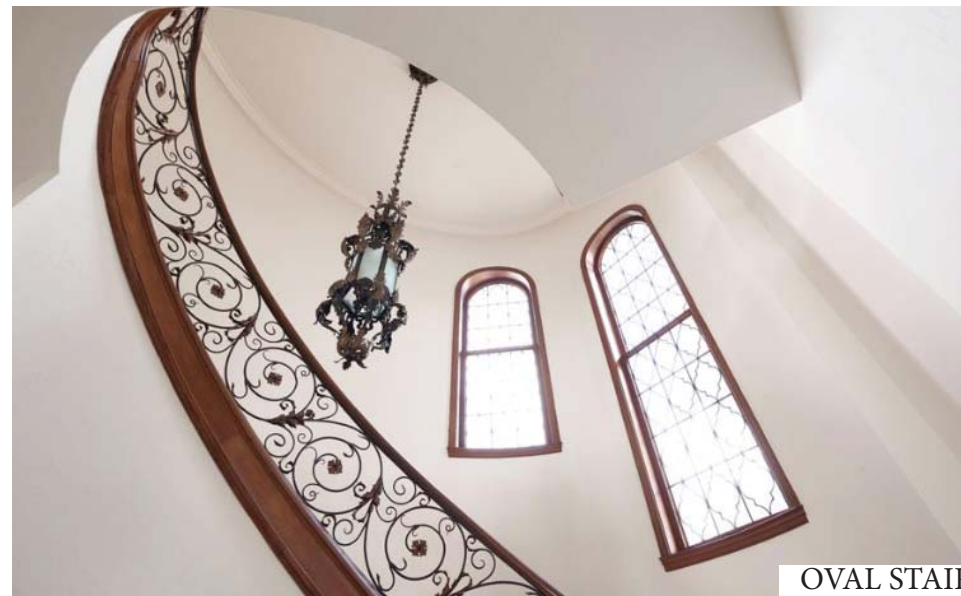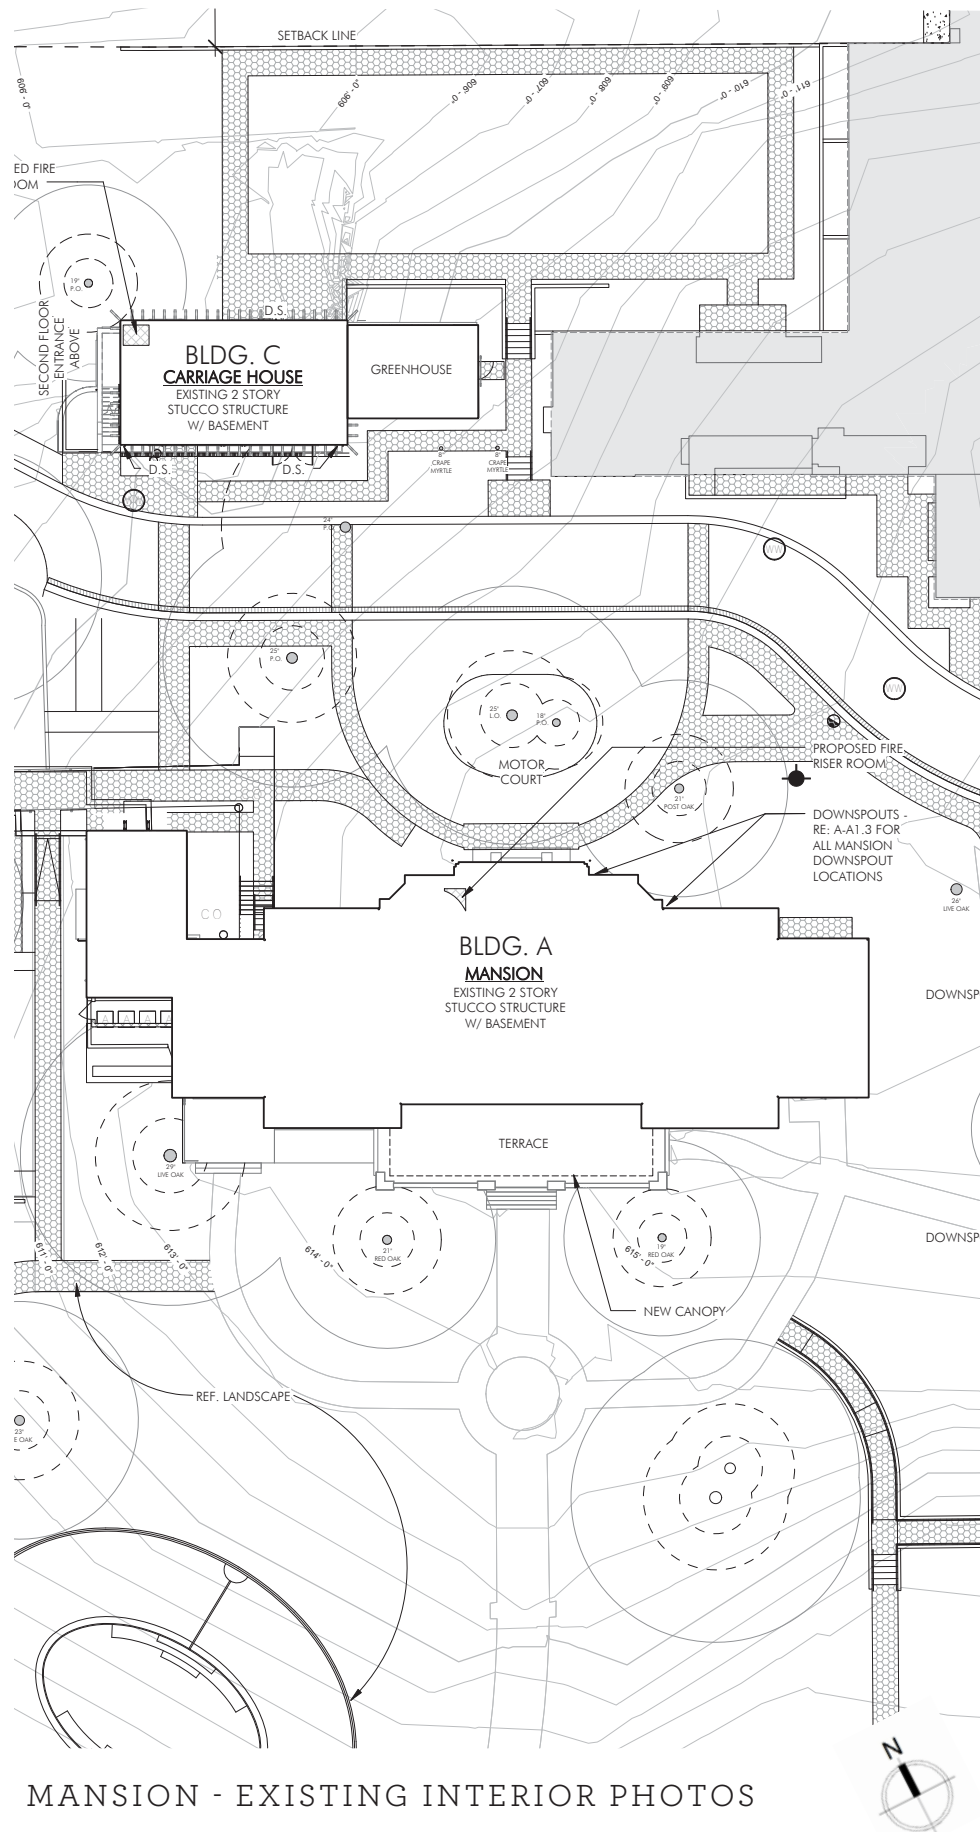

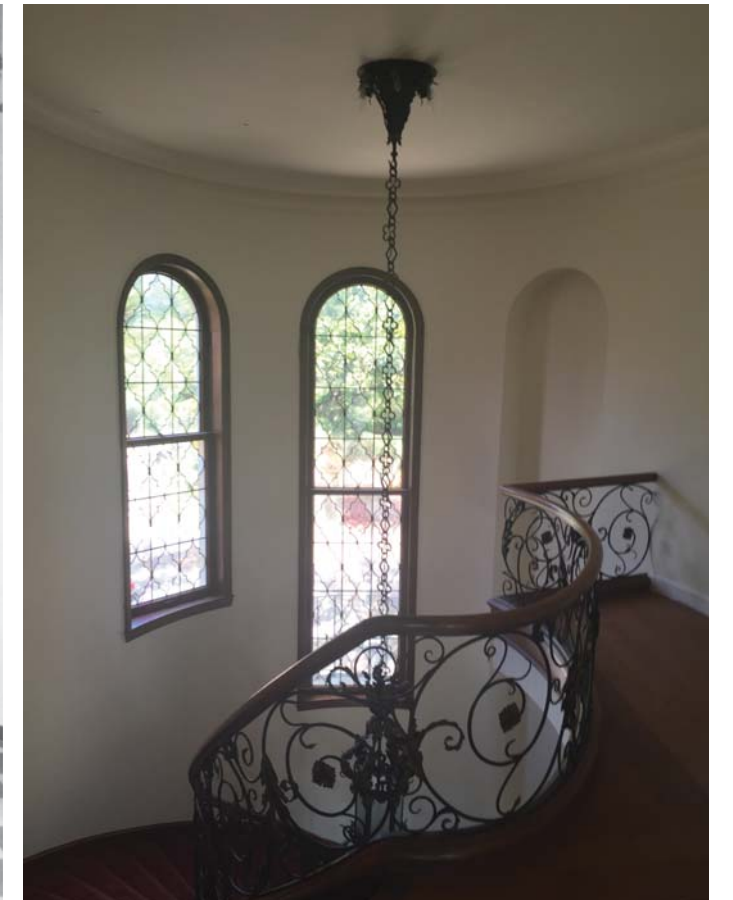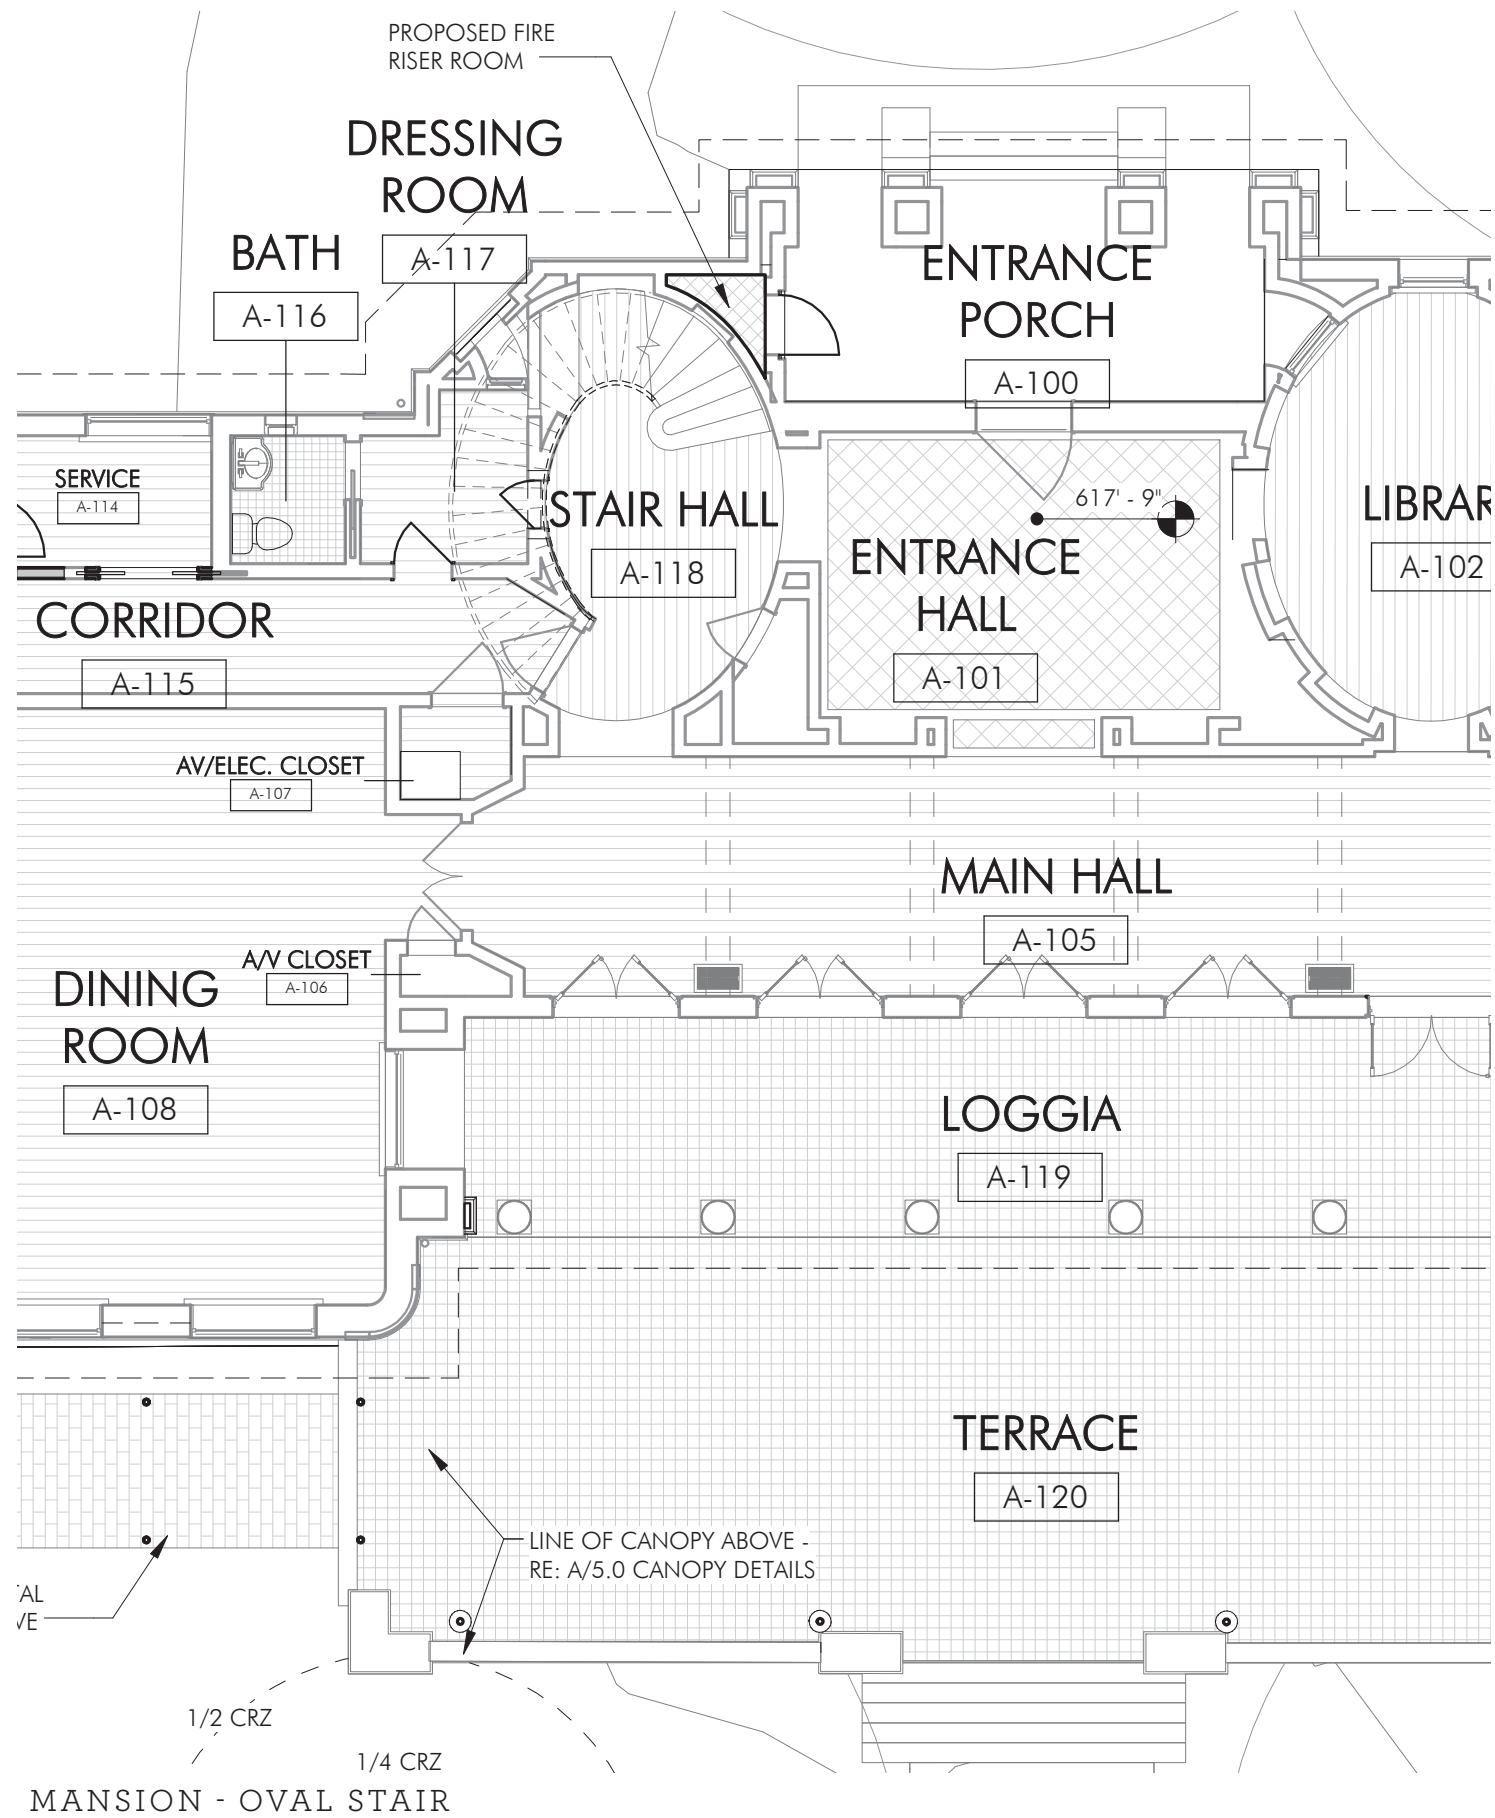

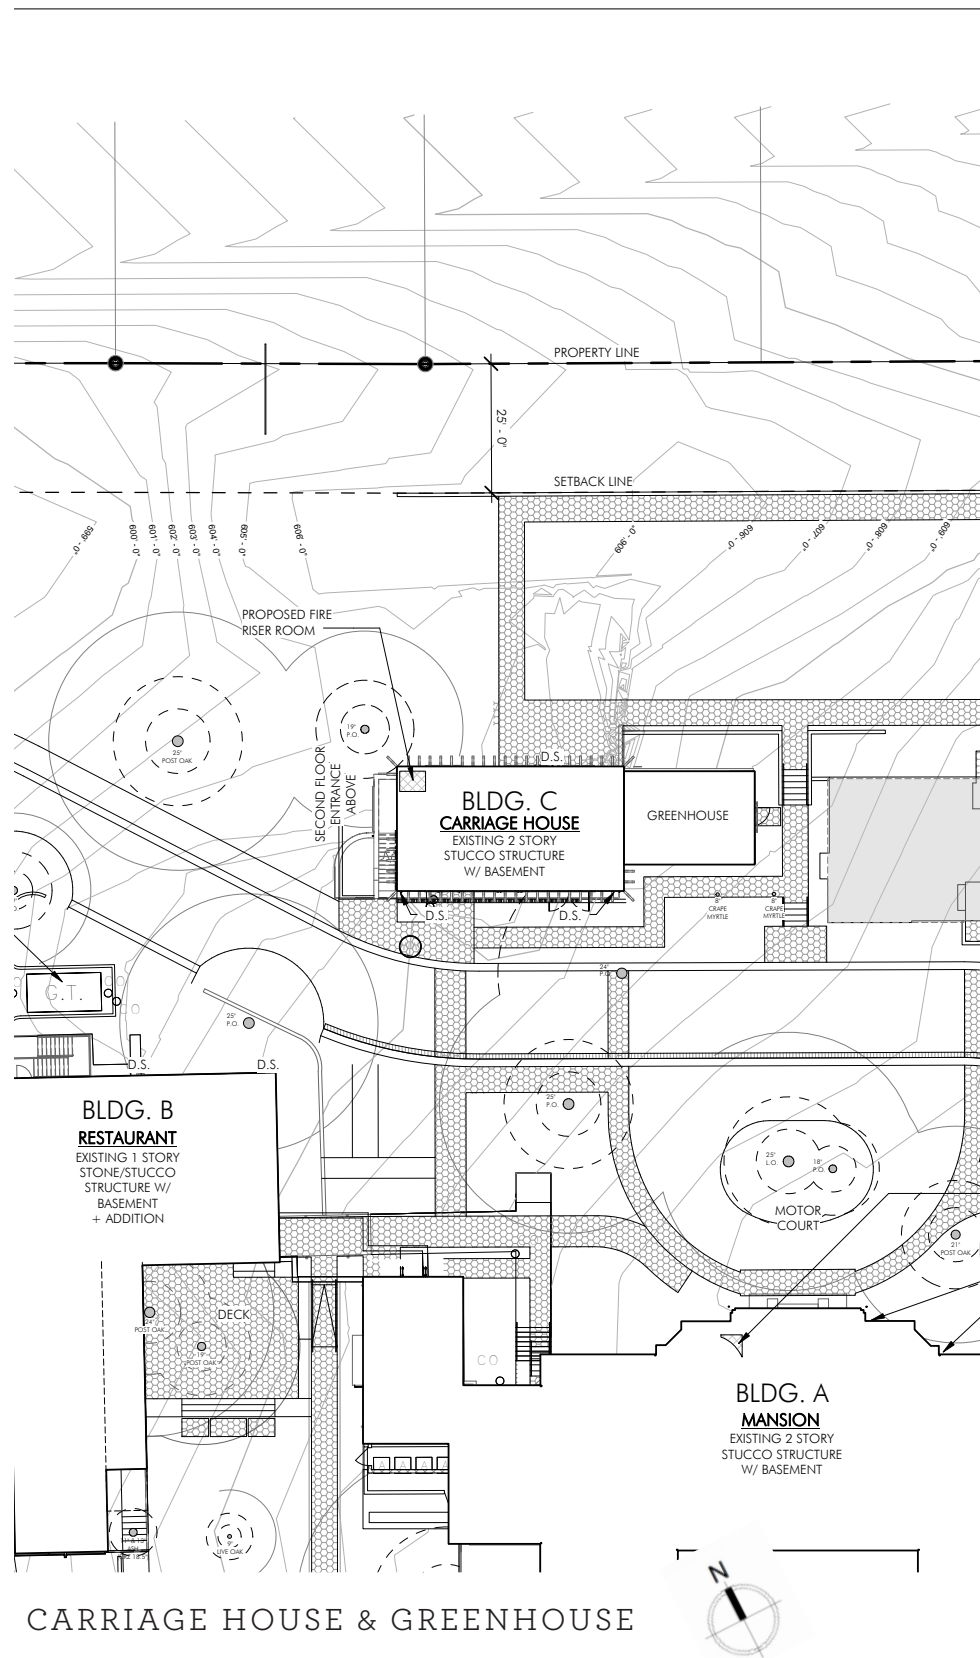

EXISTING CONDITIONS PHOTOS

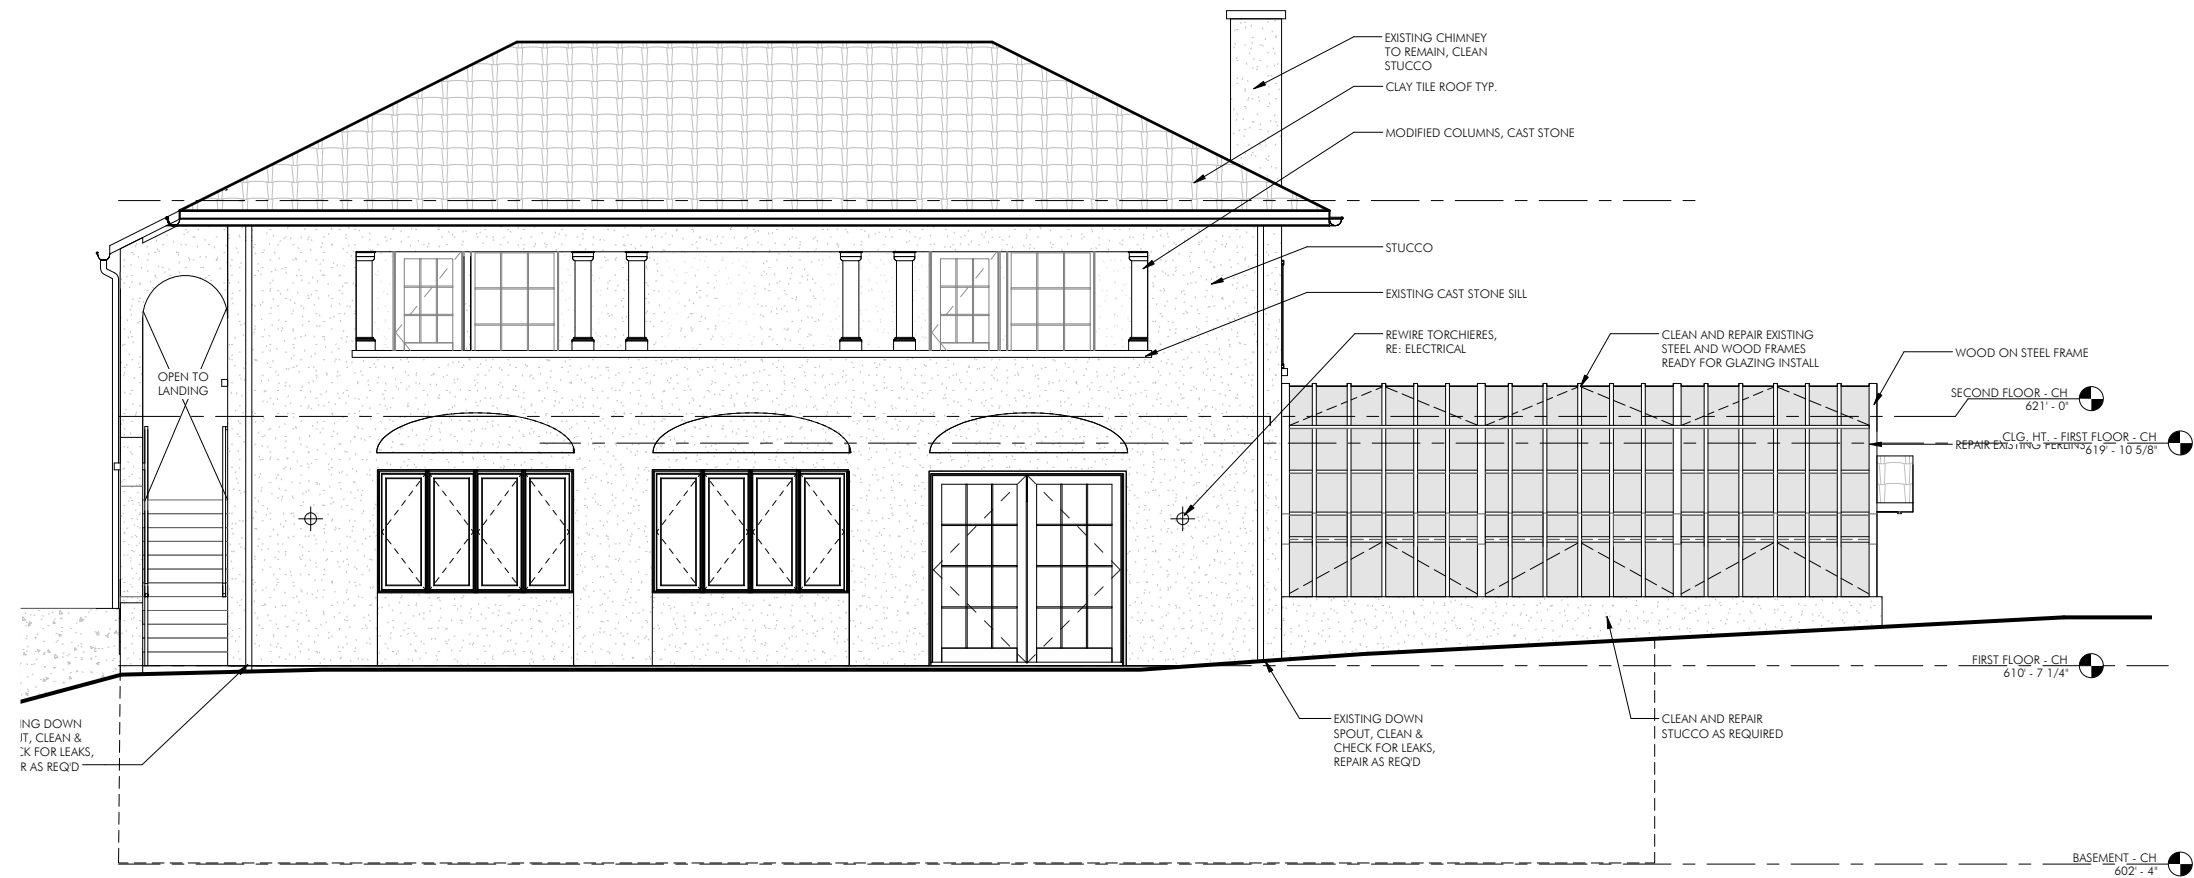

1 SOUTH ELEVATION - CARRIAGE HOUSE
1/8" = 1'-0"




EXISTING CONDITION



REMODELED EDITION IN THE 1950'S

CARRIAGE HOUSE & GREENHOUSE

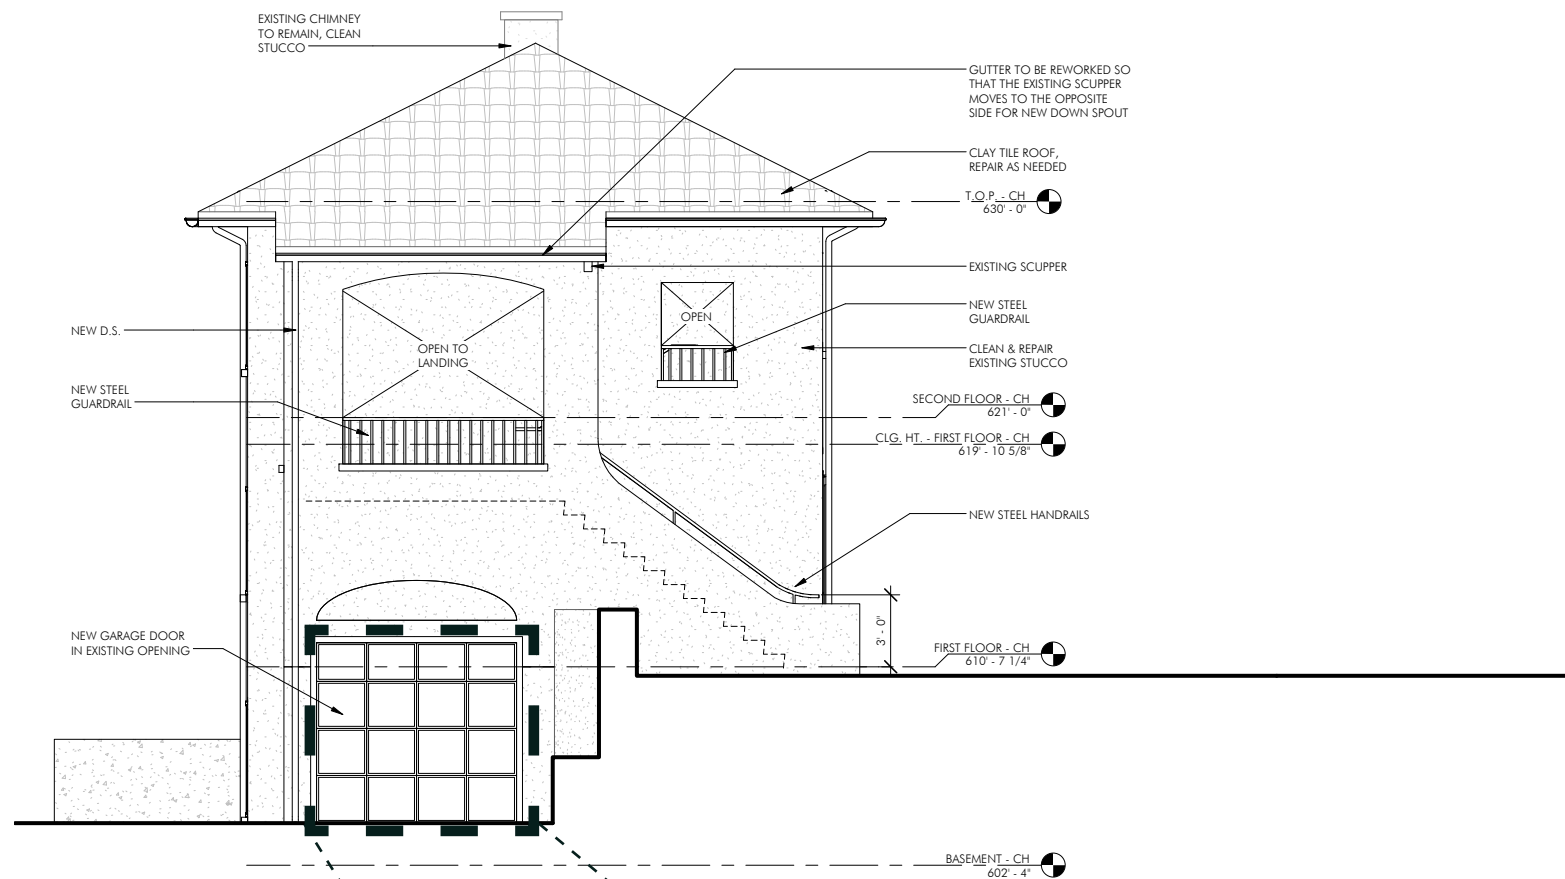

2 WEST ELEVATION - CARRIAGE HOUSE
1/8" = 1'-0"



PROPOSED DOOR STYLE






PROPOSED DOOR STYLE




EXISTING CONDITION

CARRIAGE HOUSE & GREENHOUSE

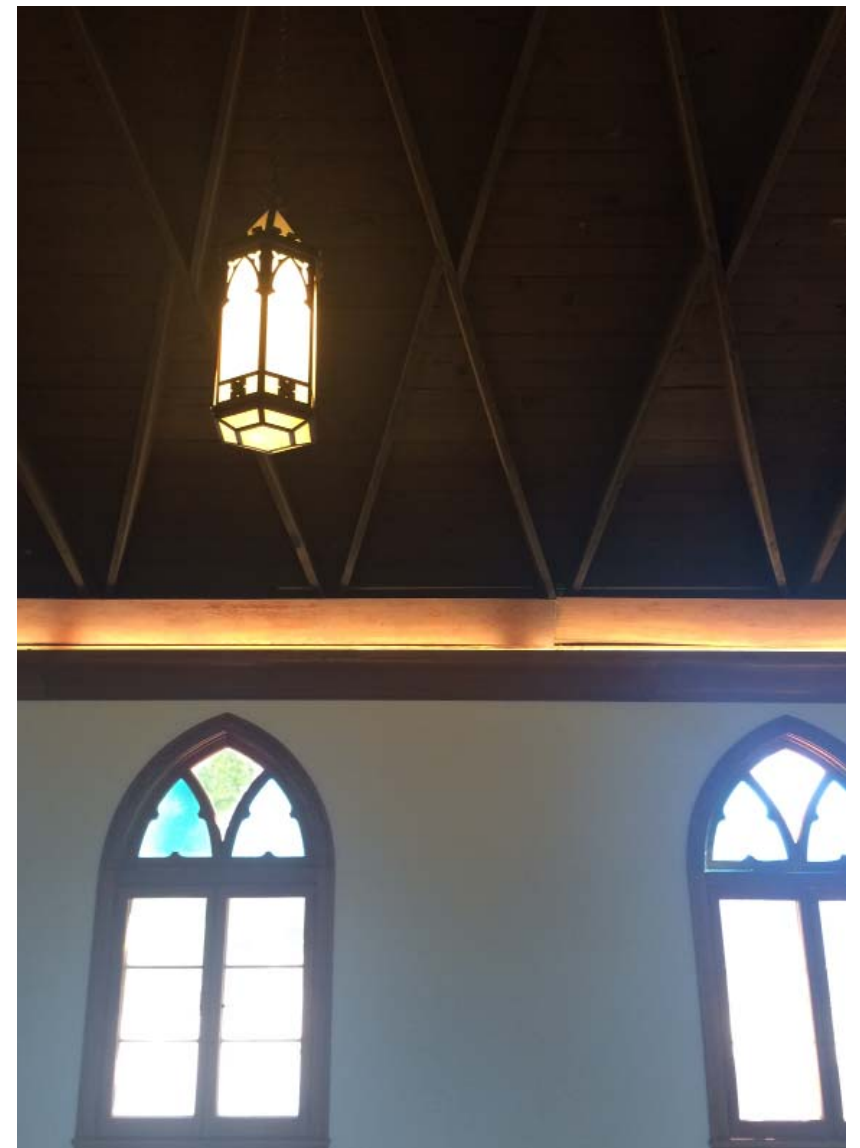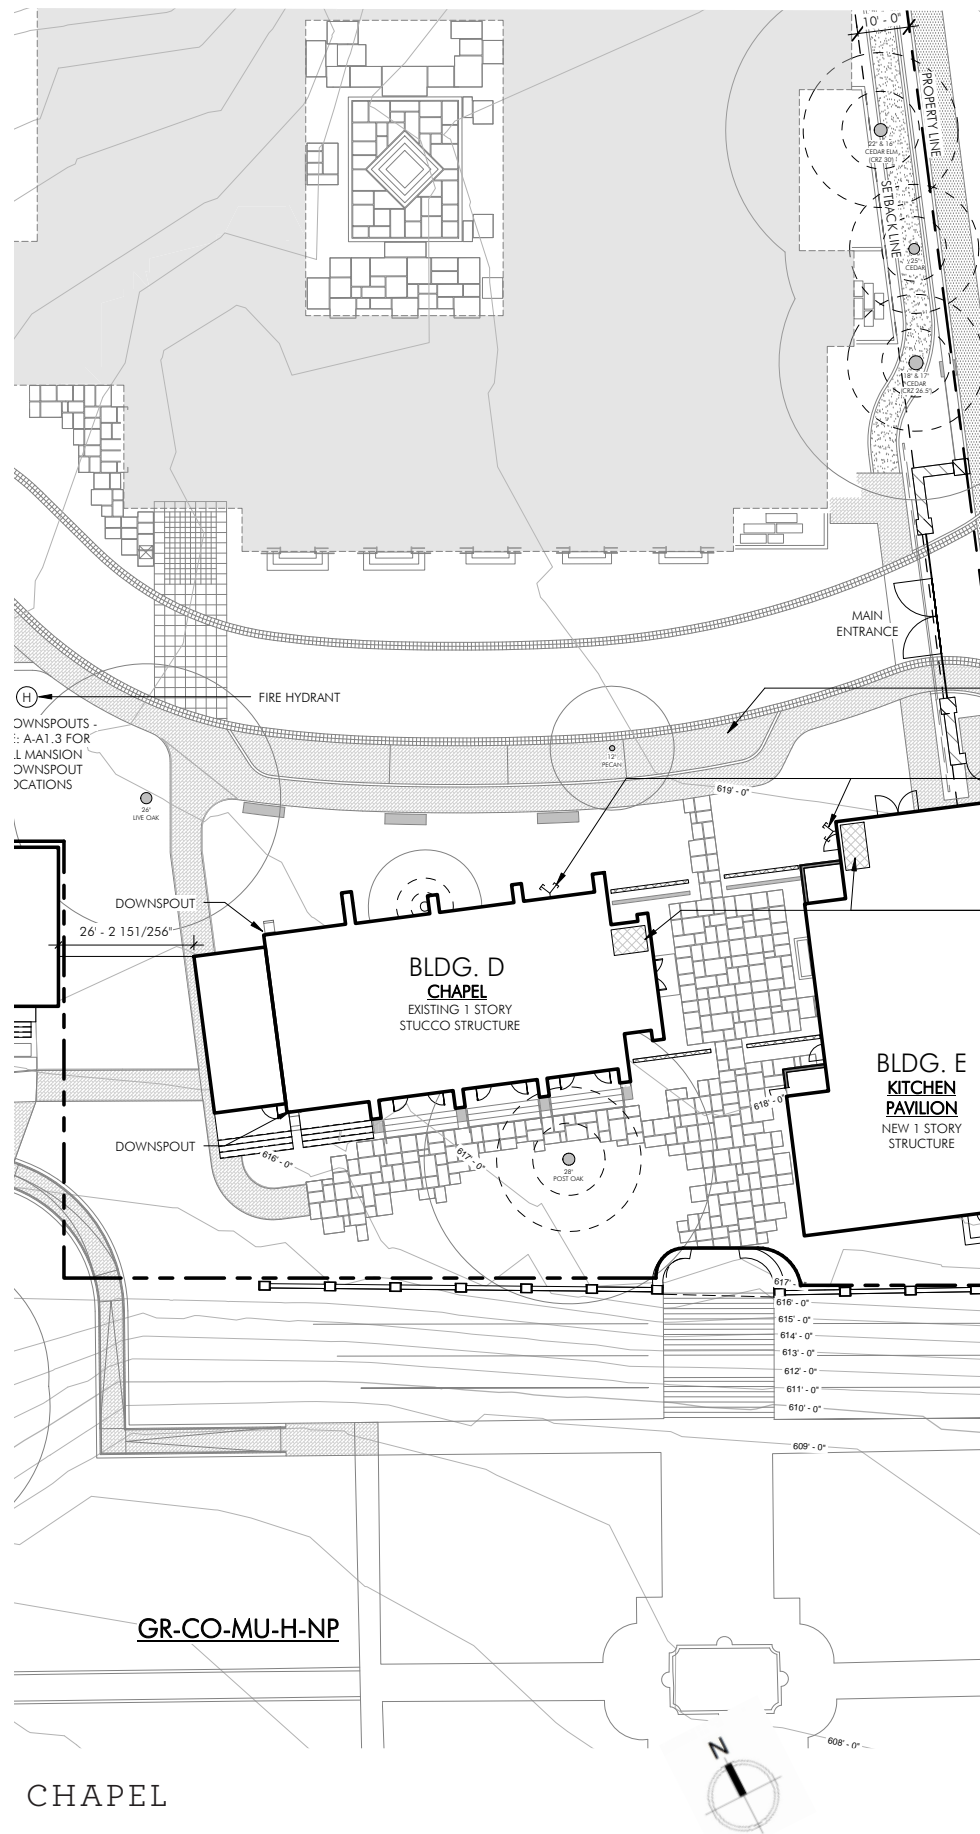

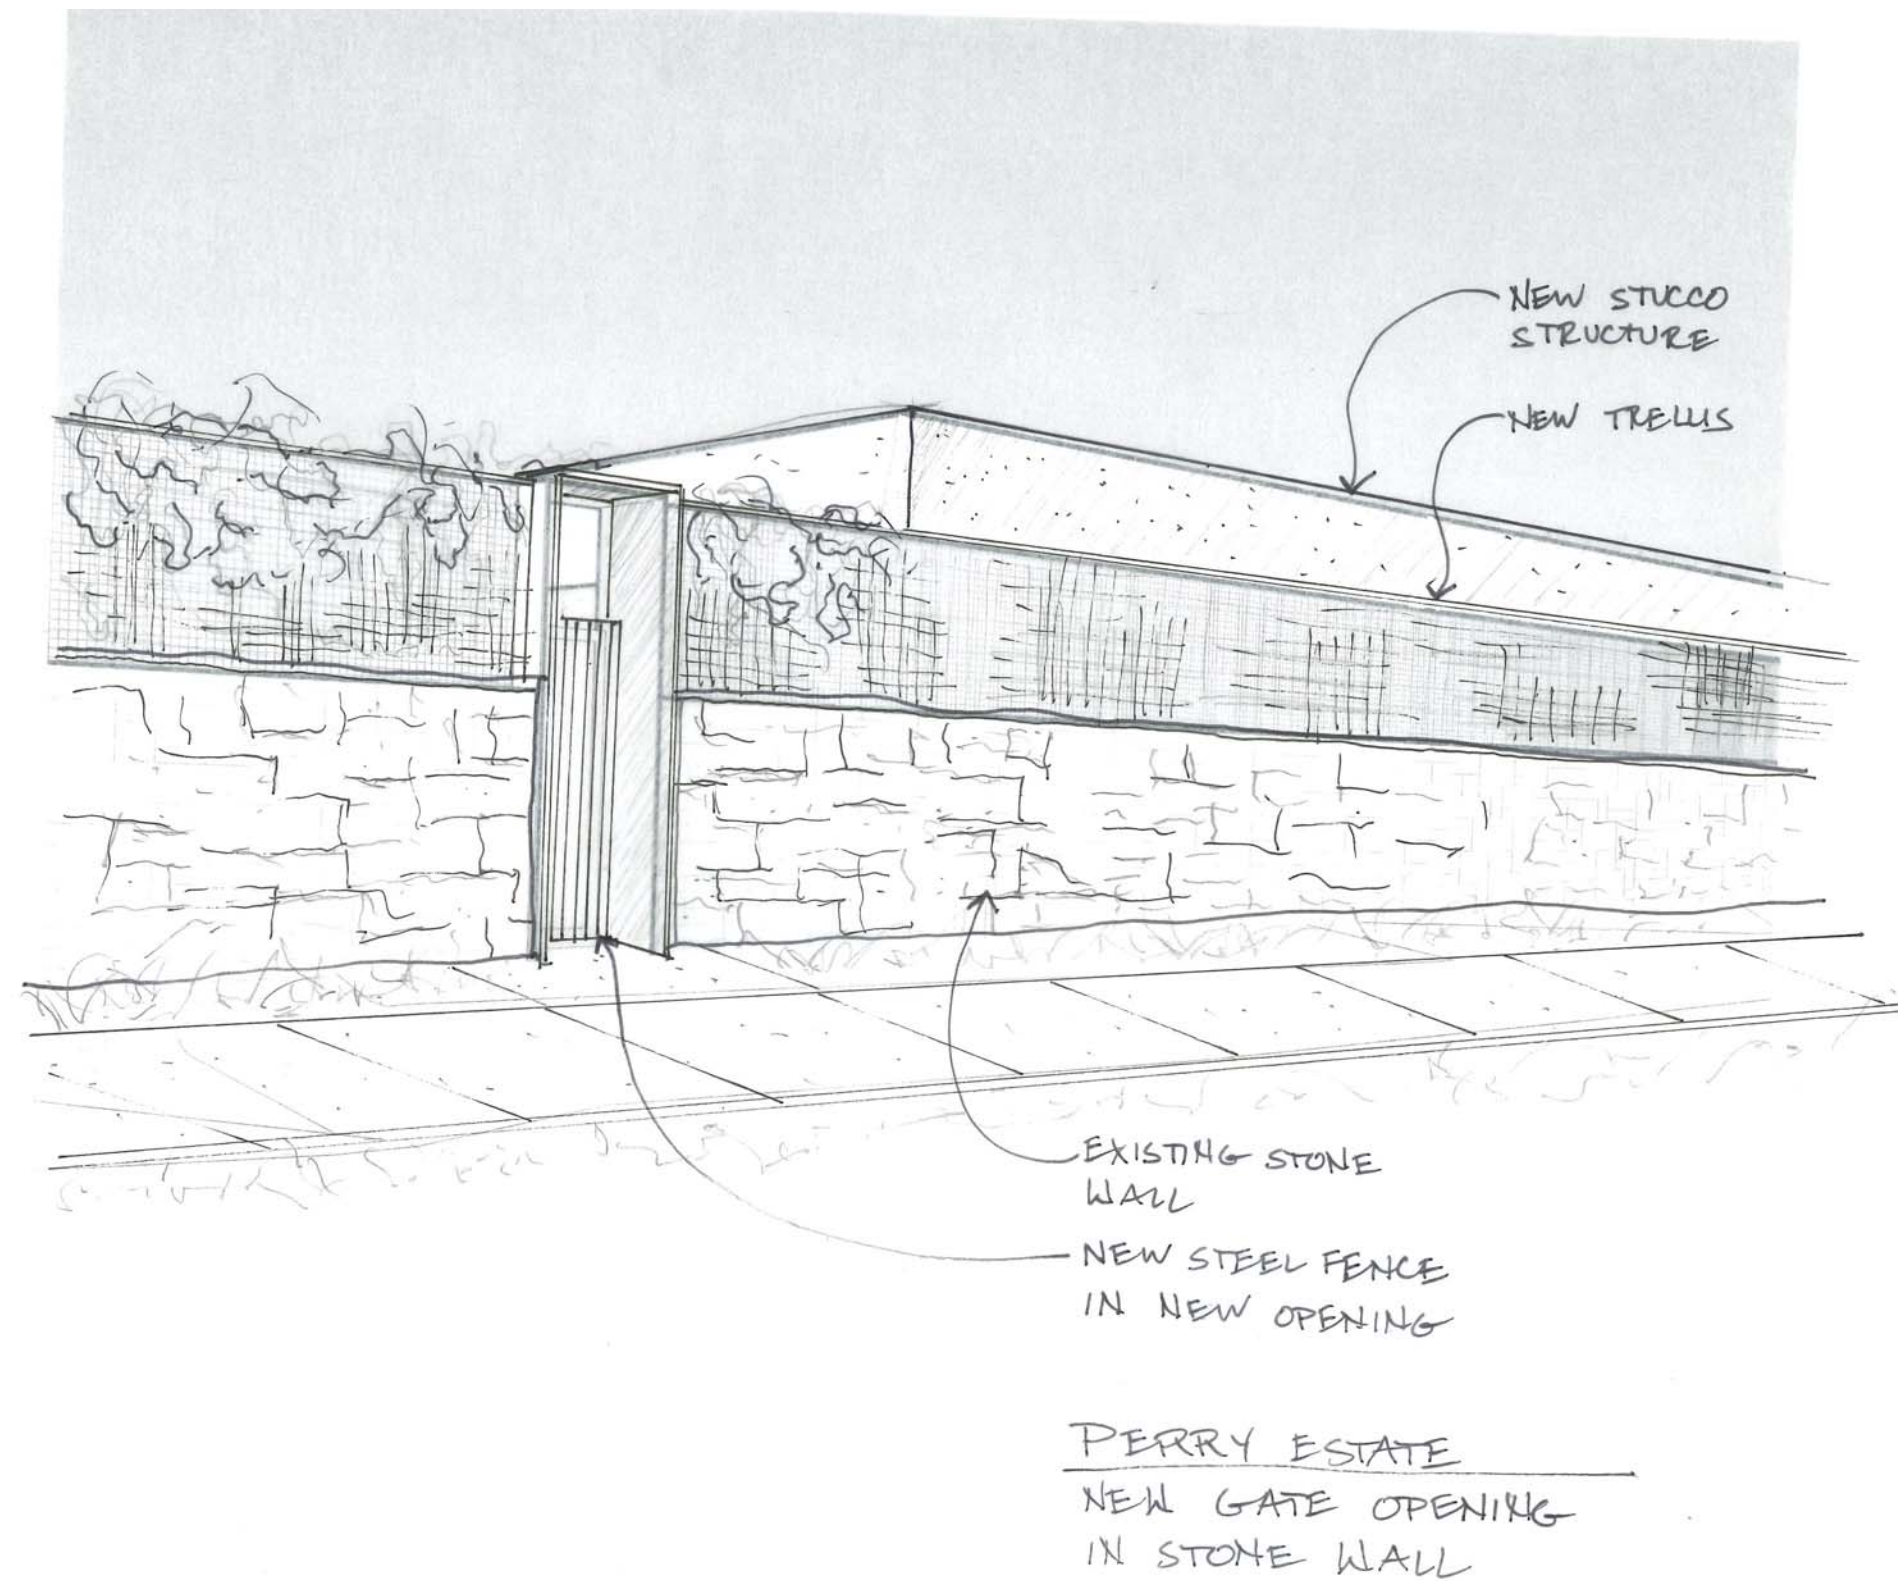

GARDEN RESTAURANT - PROPOSED DESIGN

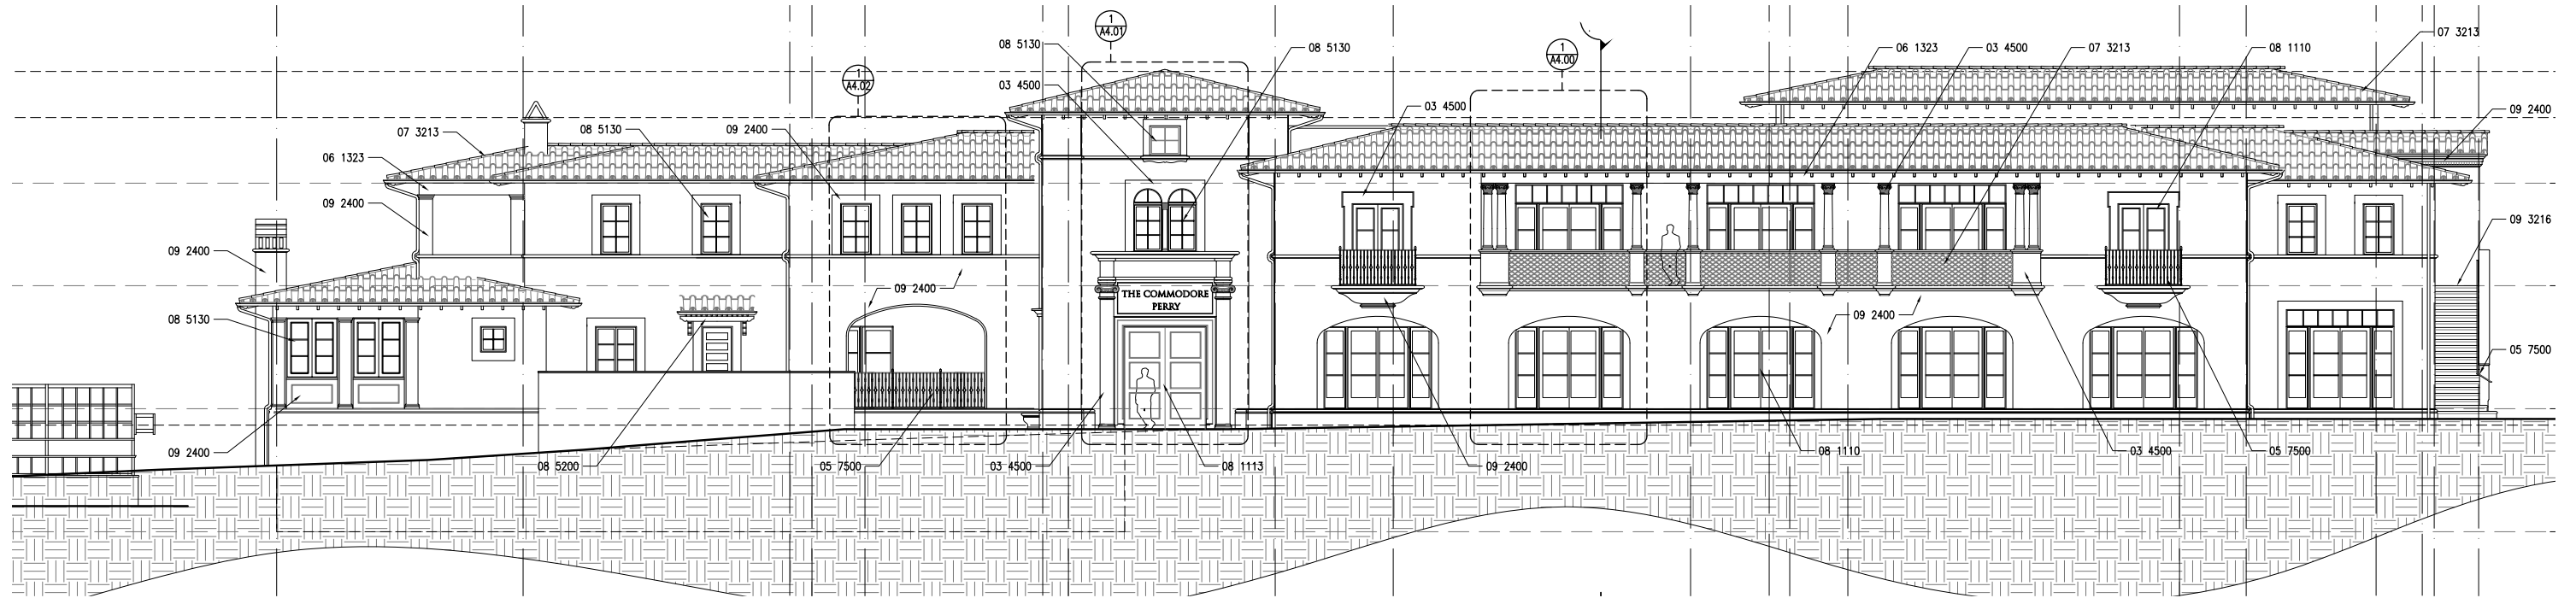

SOUTH ELEVATION



PROPOSE PALETTE



NORTH ELEVATION

NEW HOTEL - PROPOSED ELEVATIONS