




EXISTING SITE PLAN

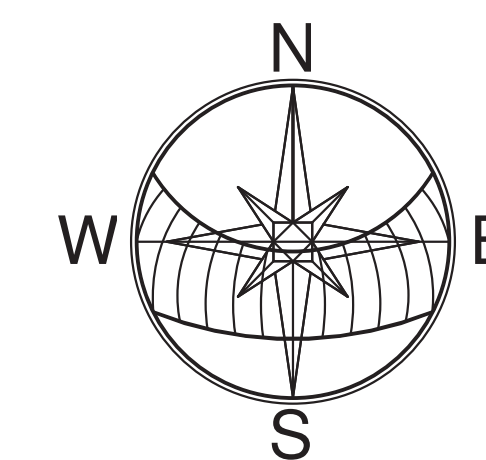


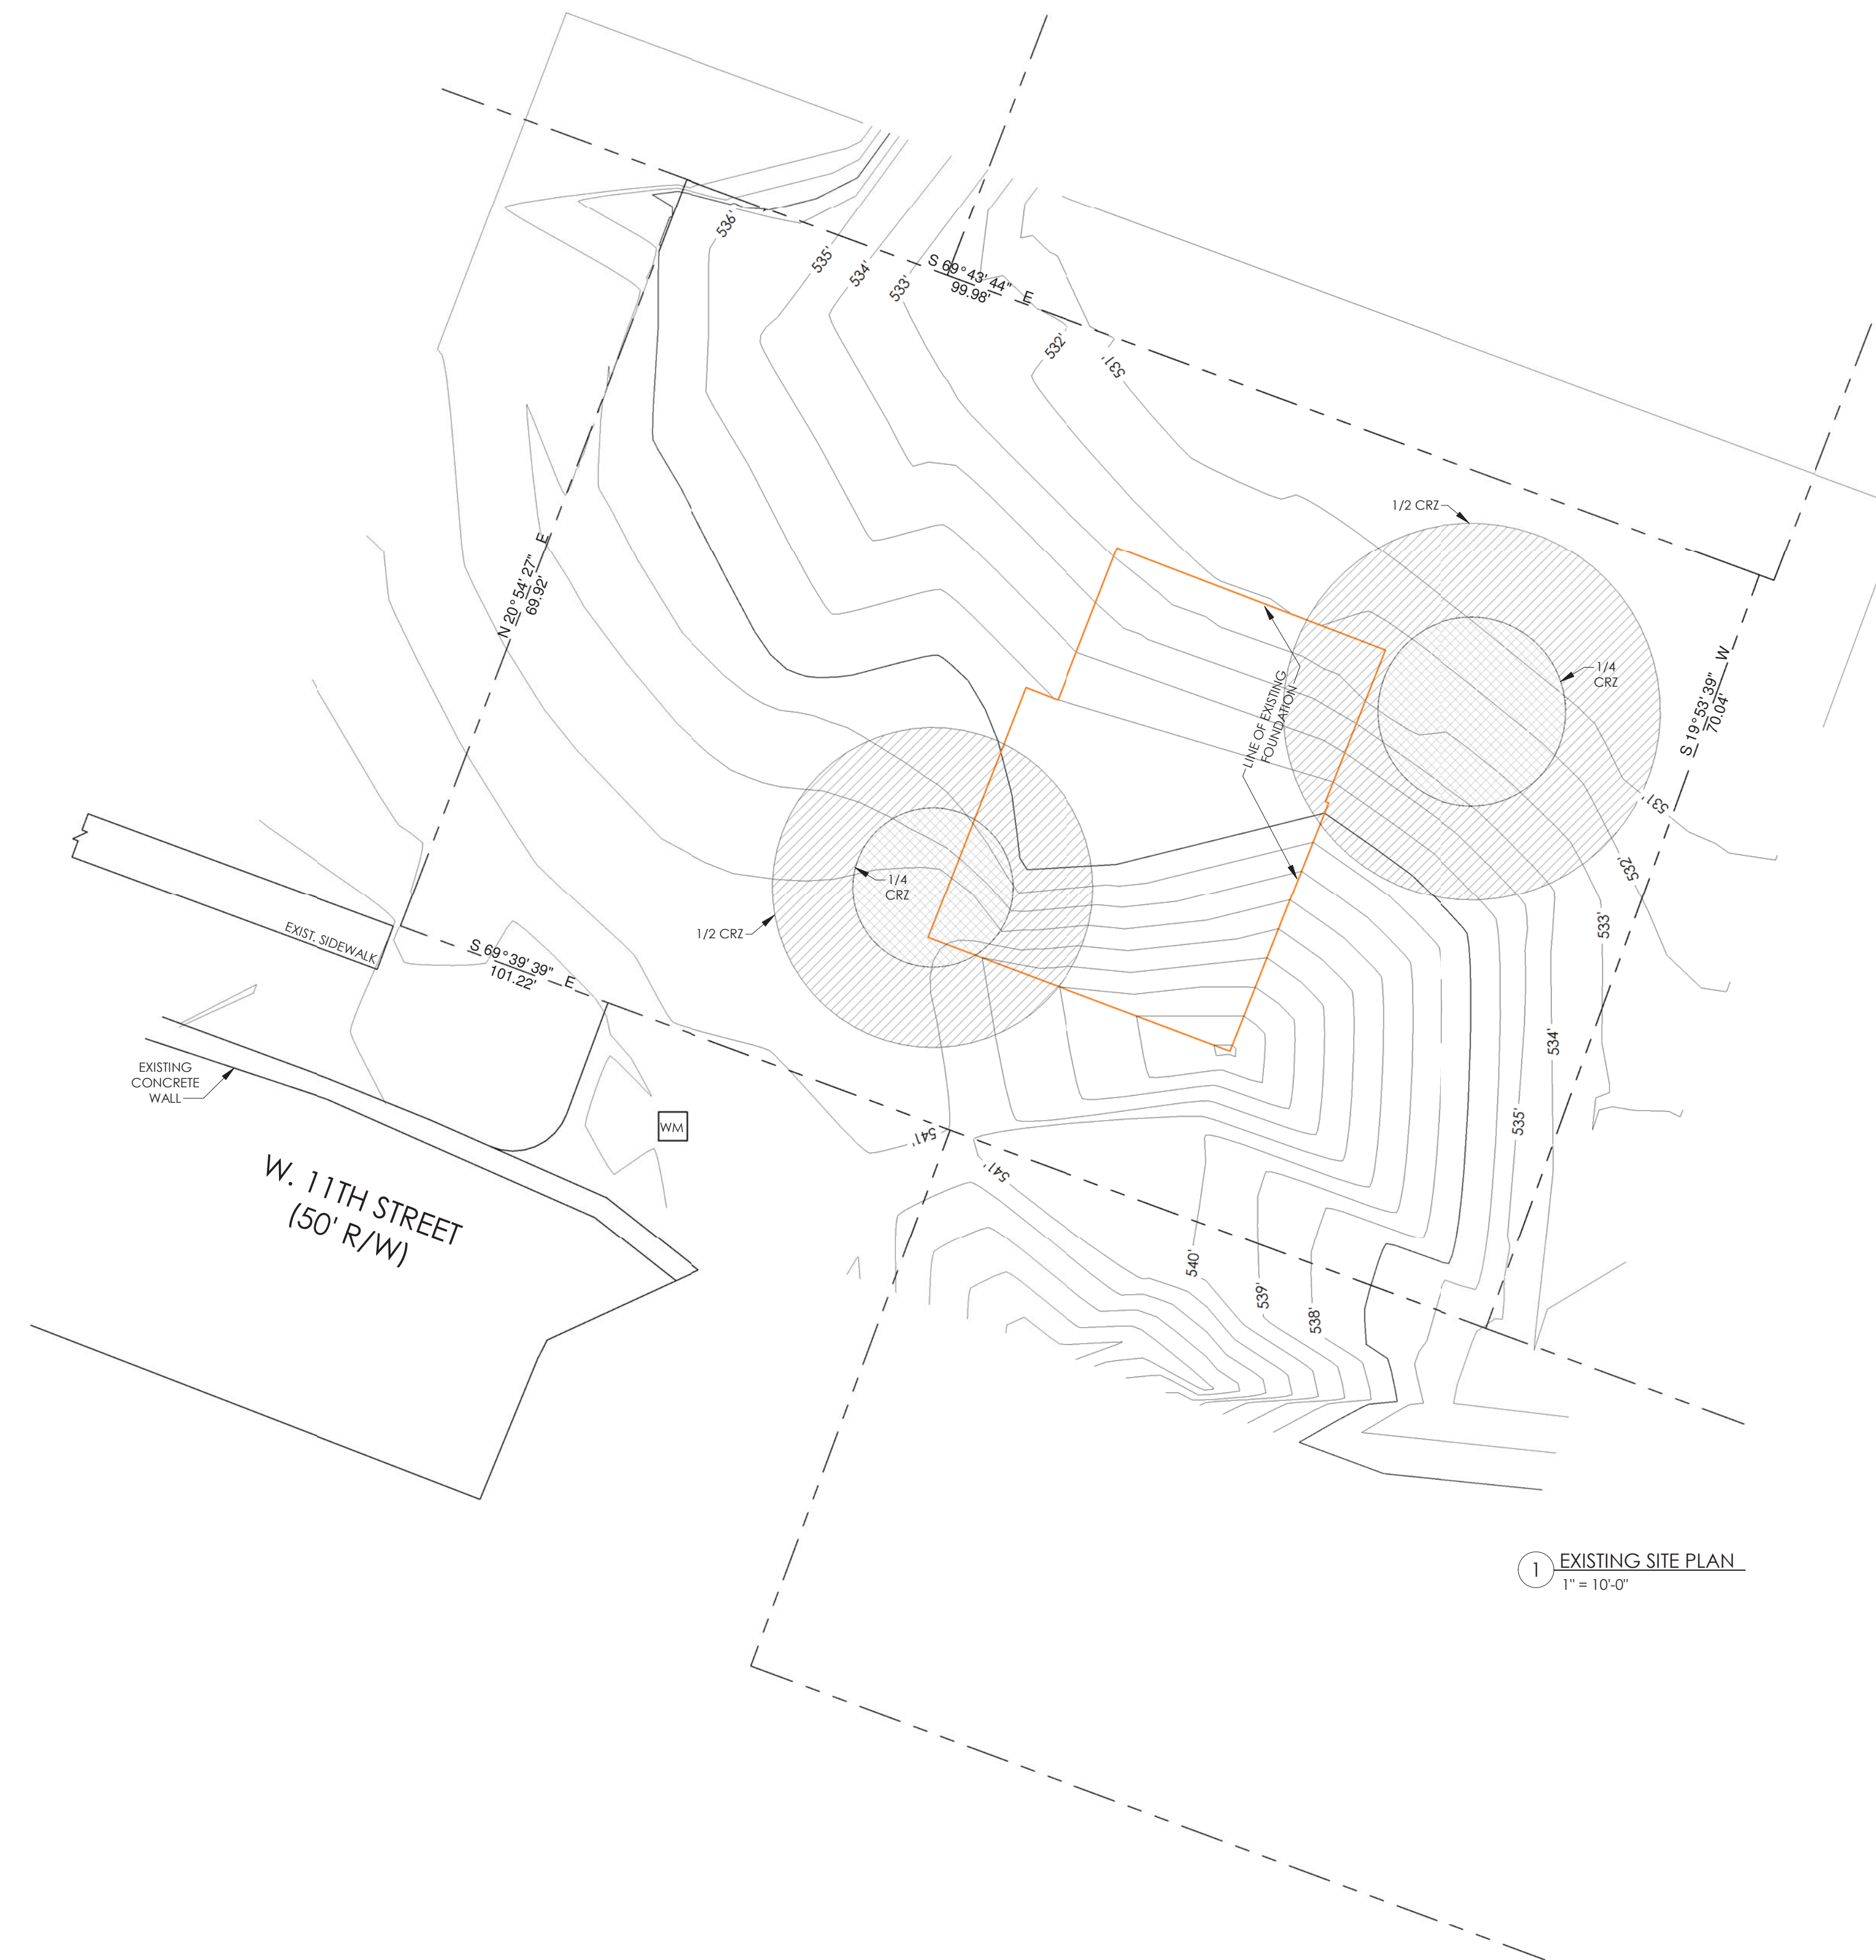

EXISTING FRONT ELEVATION
SCALE 1/4" = 1'-0"

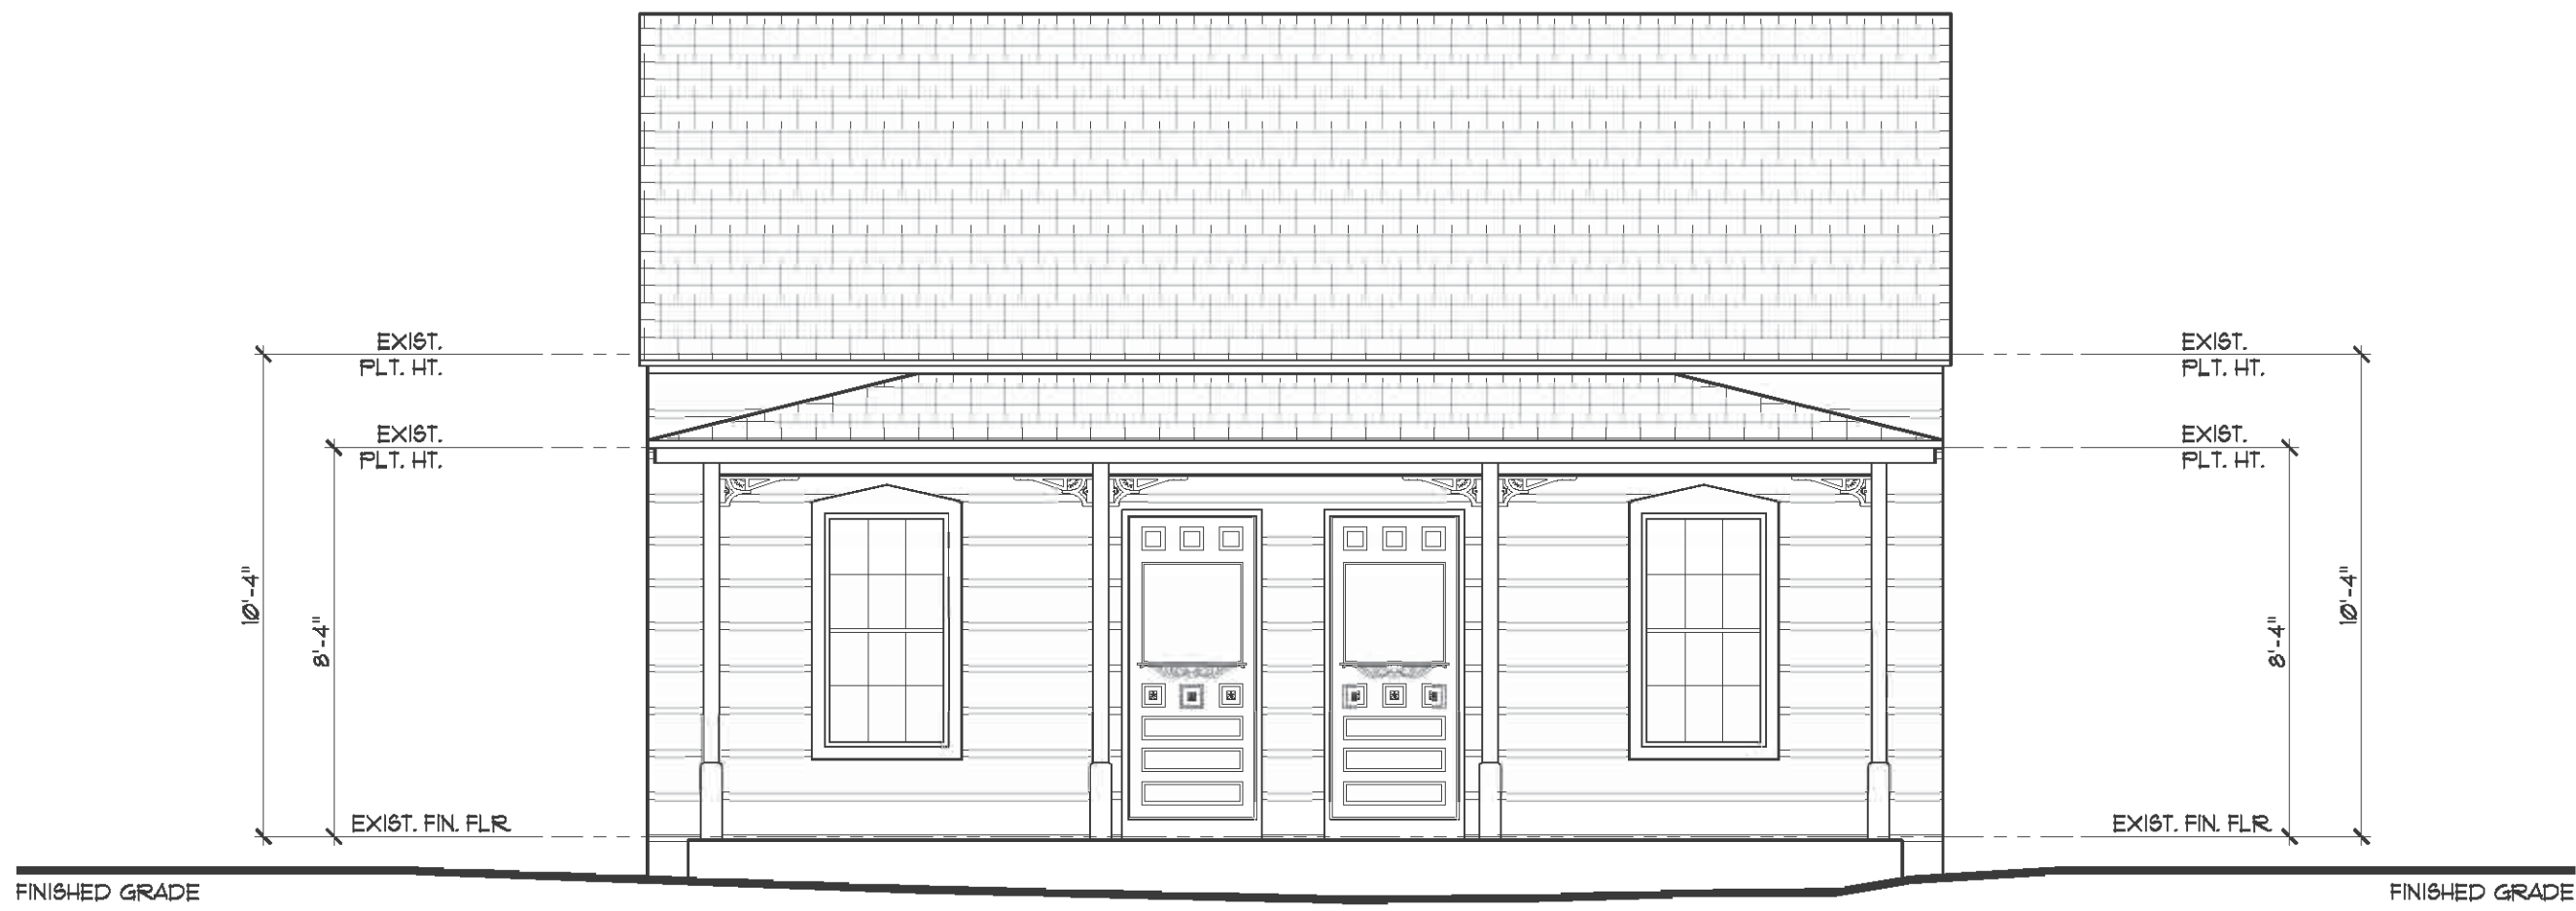

EXISTING RIGHT ELEVATION
SCALE 1/4" = 1'-0"


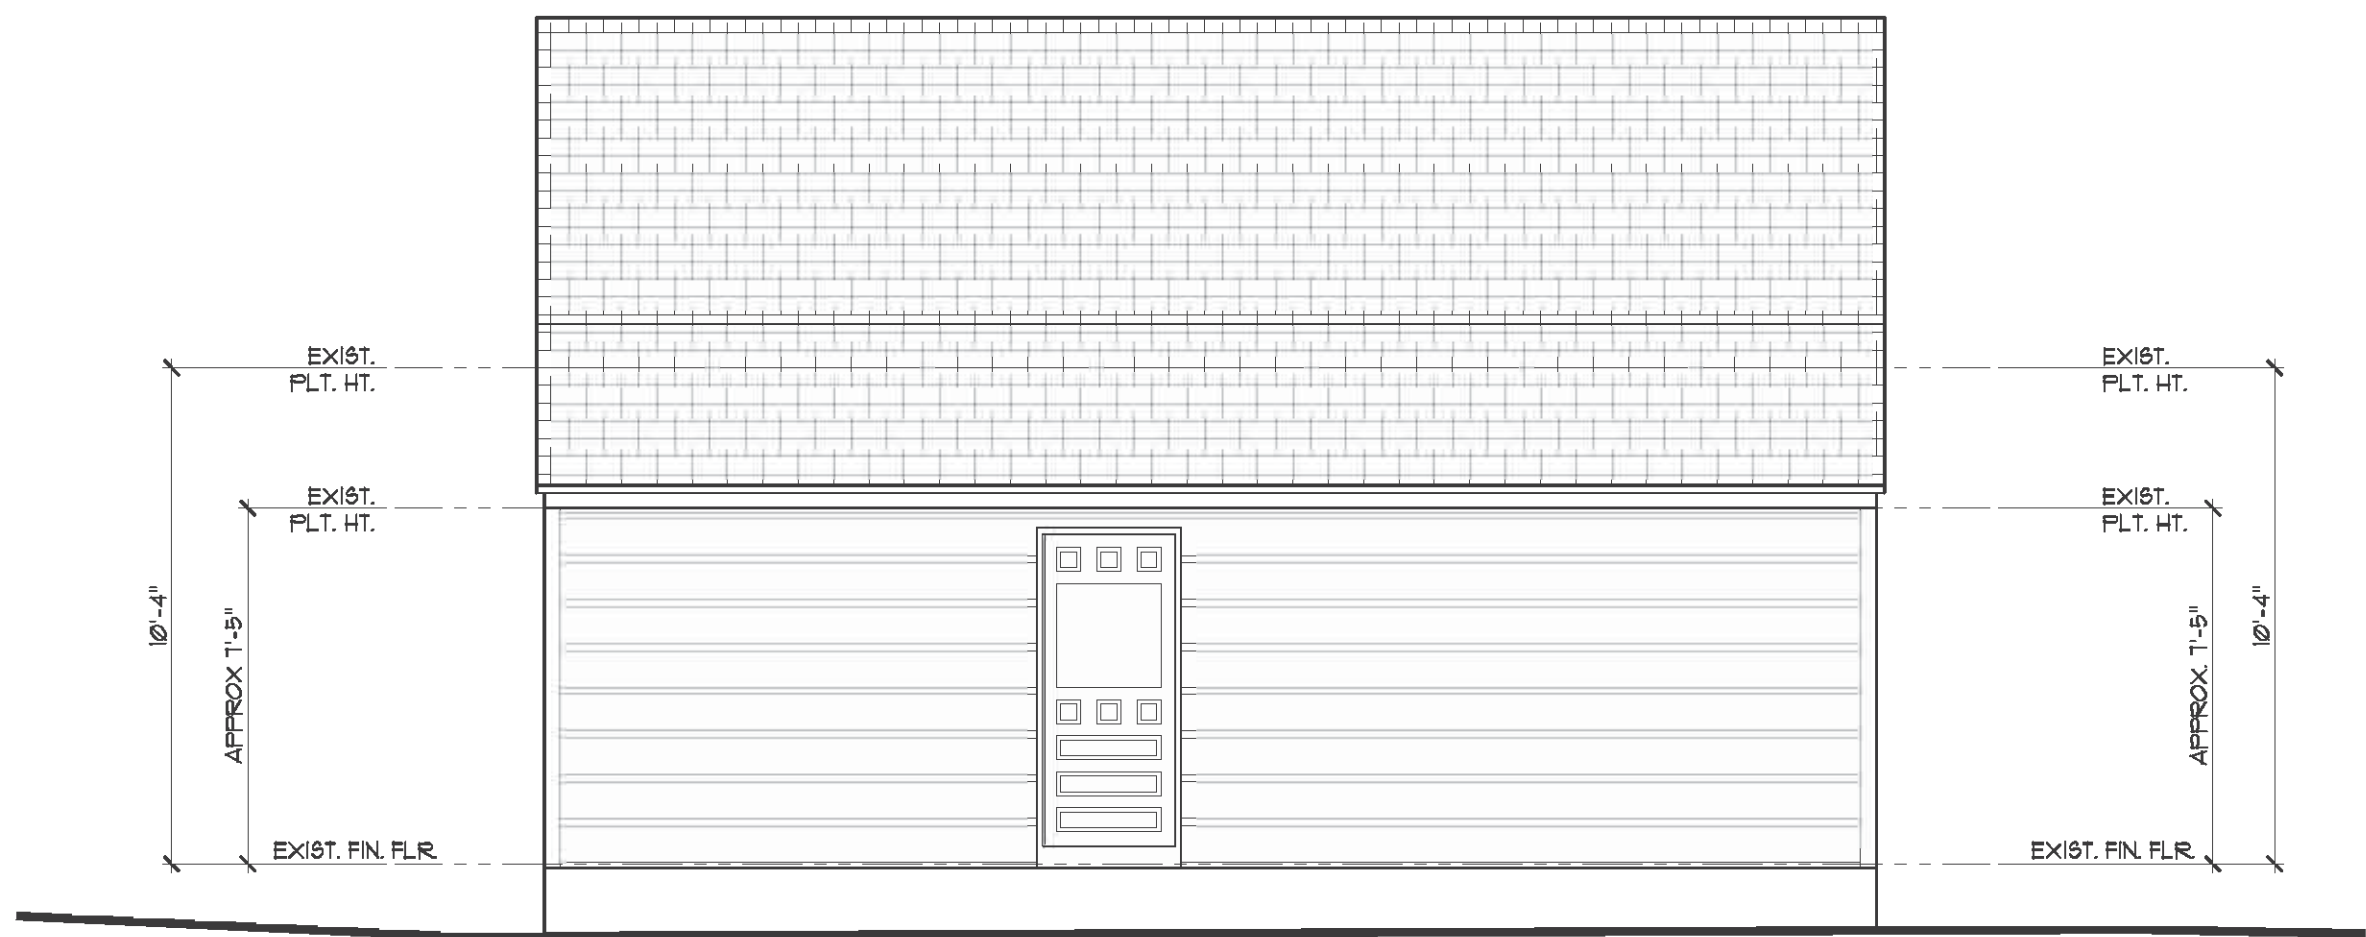


EXISTING REAR ELEVATION
SCALE 1/4" = 1'-0"





EXISTING LEFT ELEVATION
SCALE 1/4" = 1'-0"

PROPOSED SITE PLAN

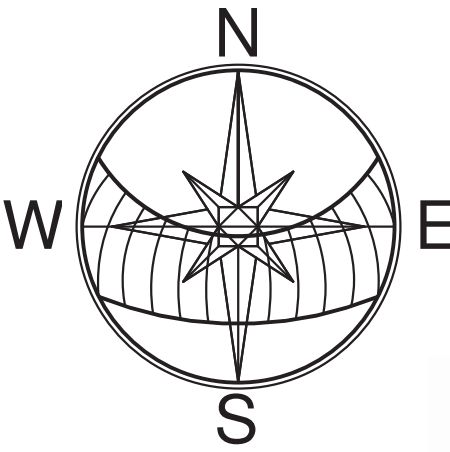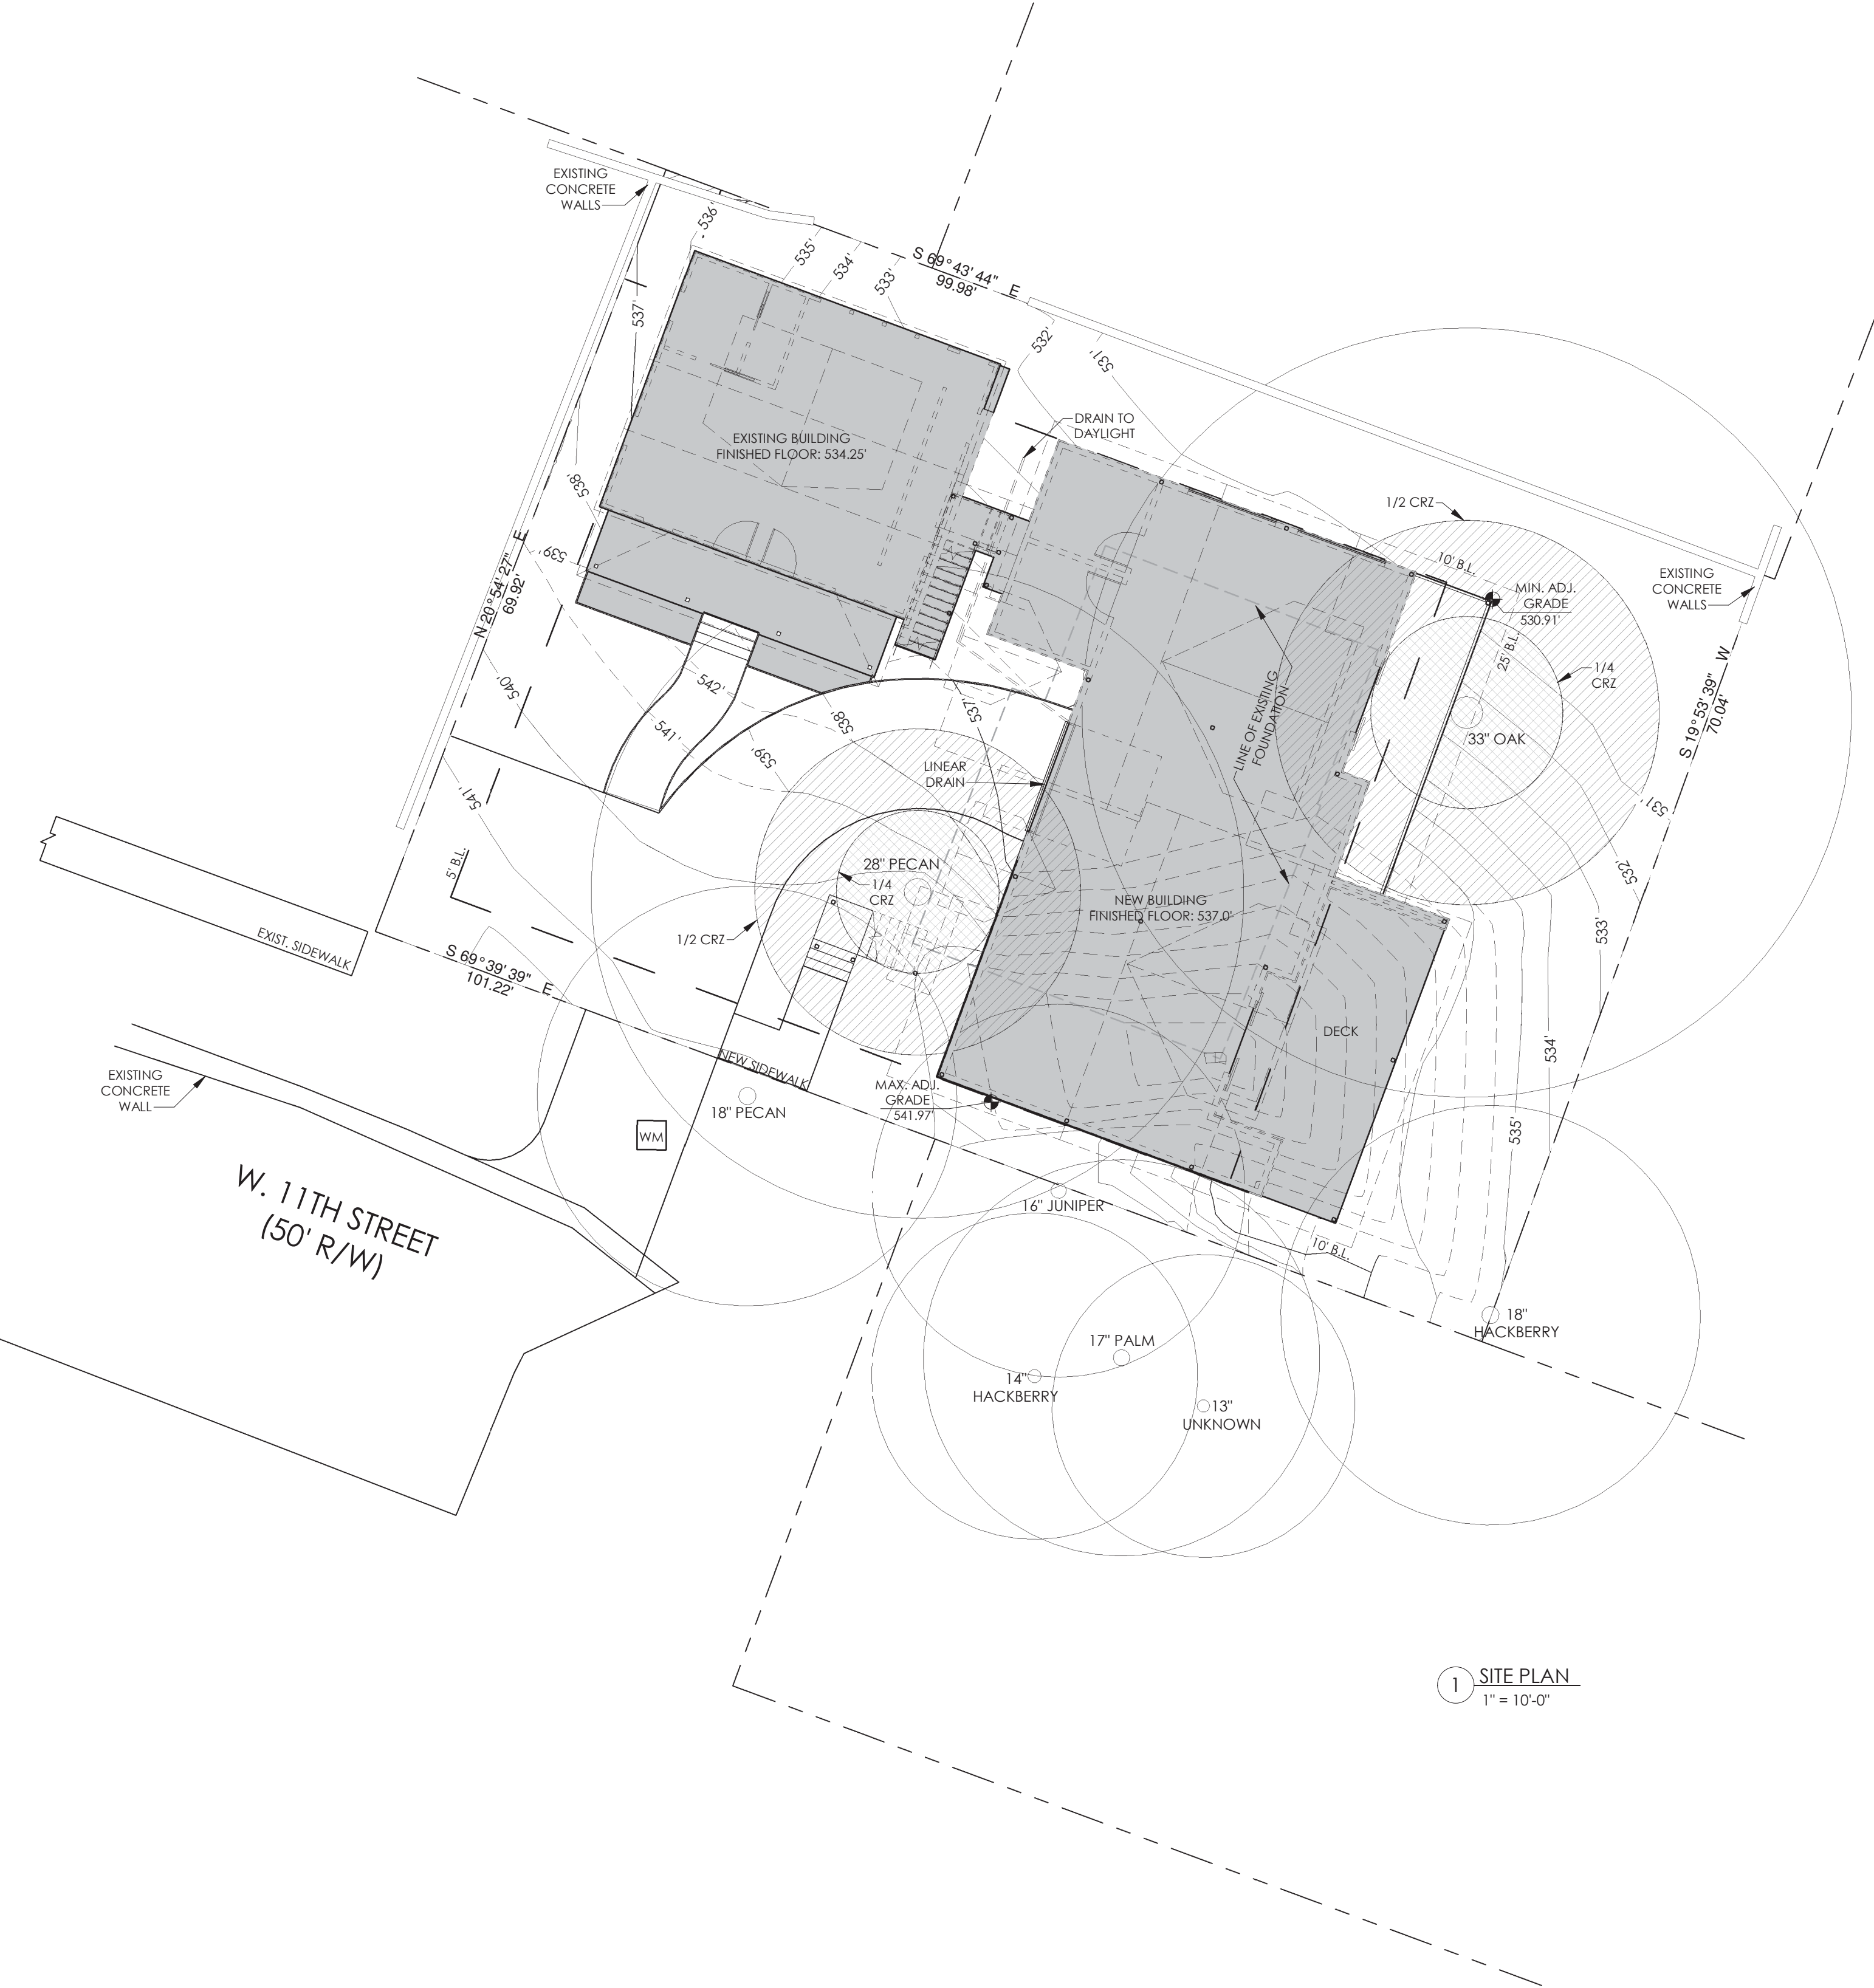

PROPOSED ELEVATIONS
EXISTING BUILDING

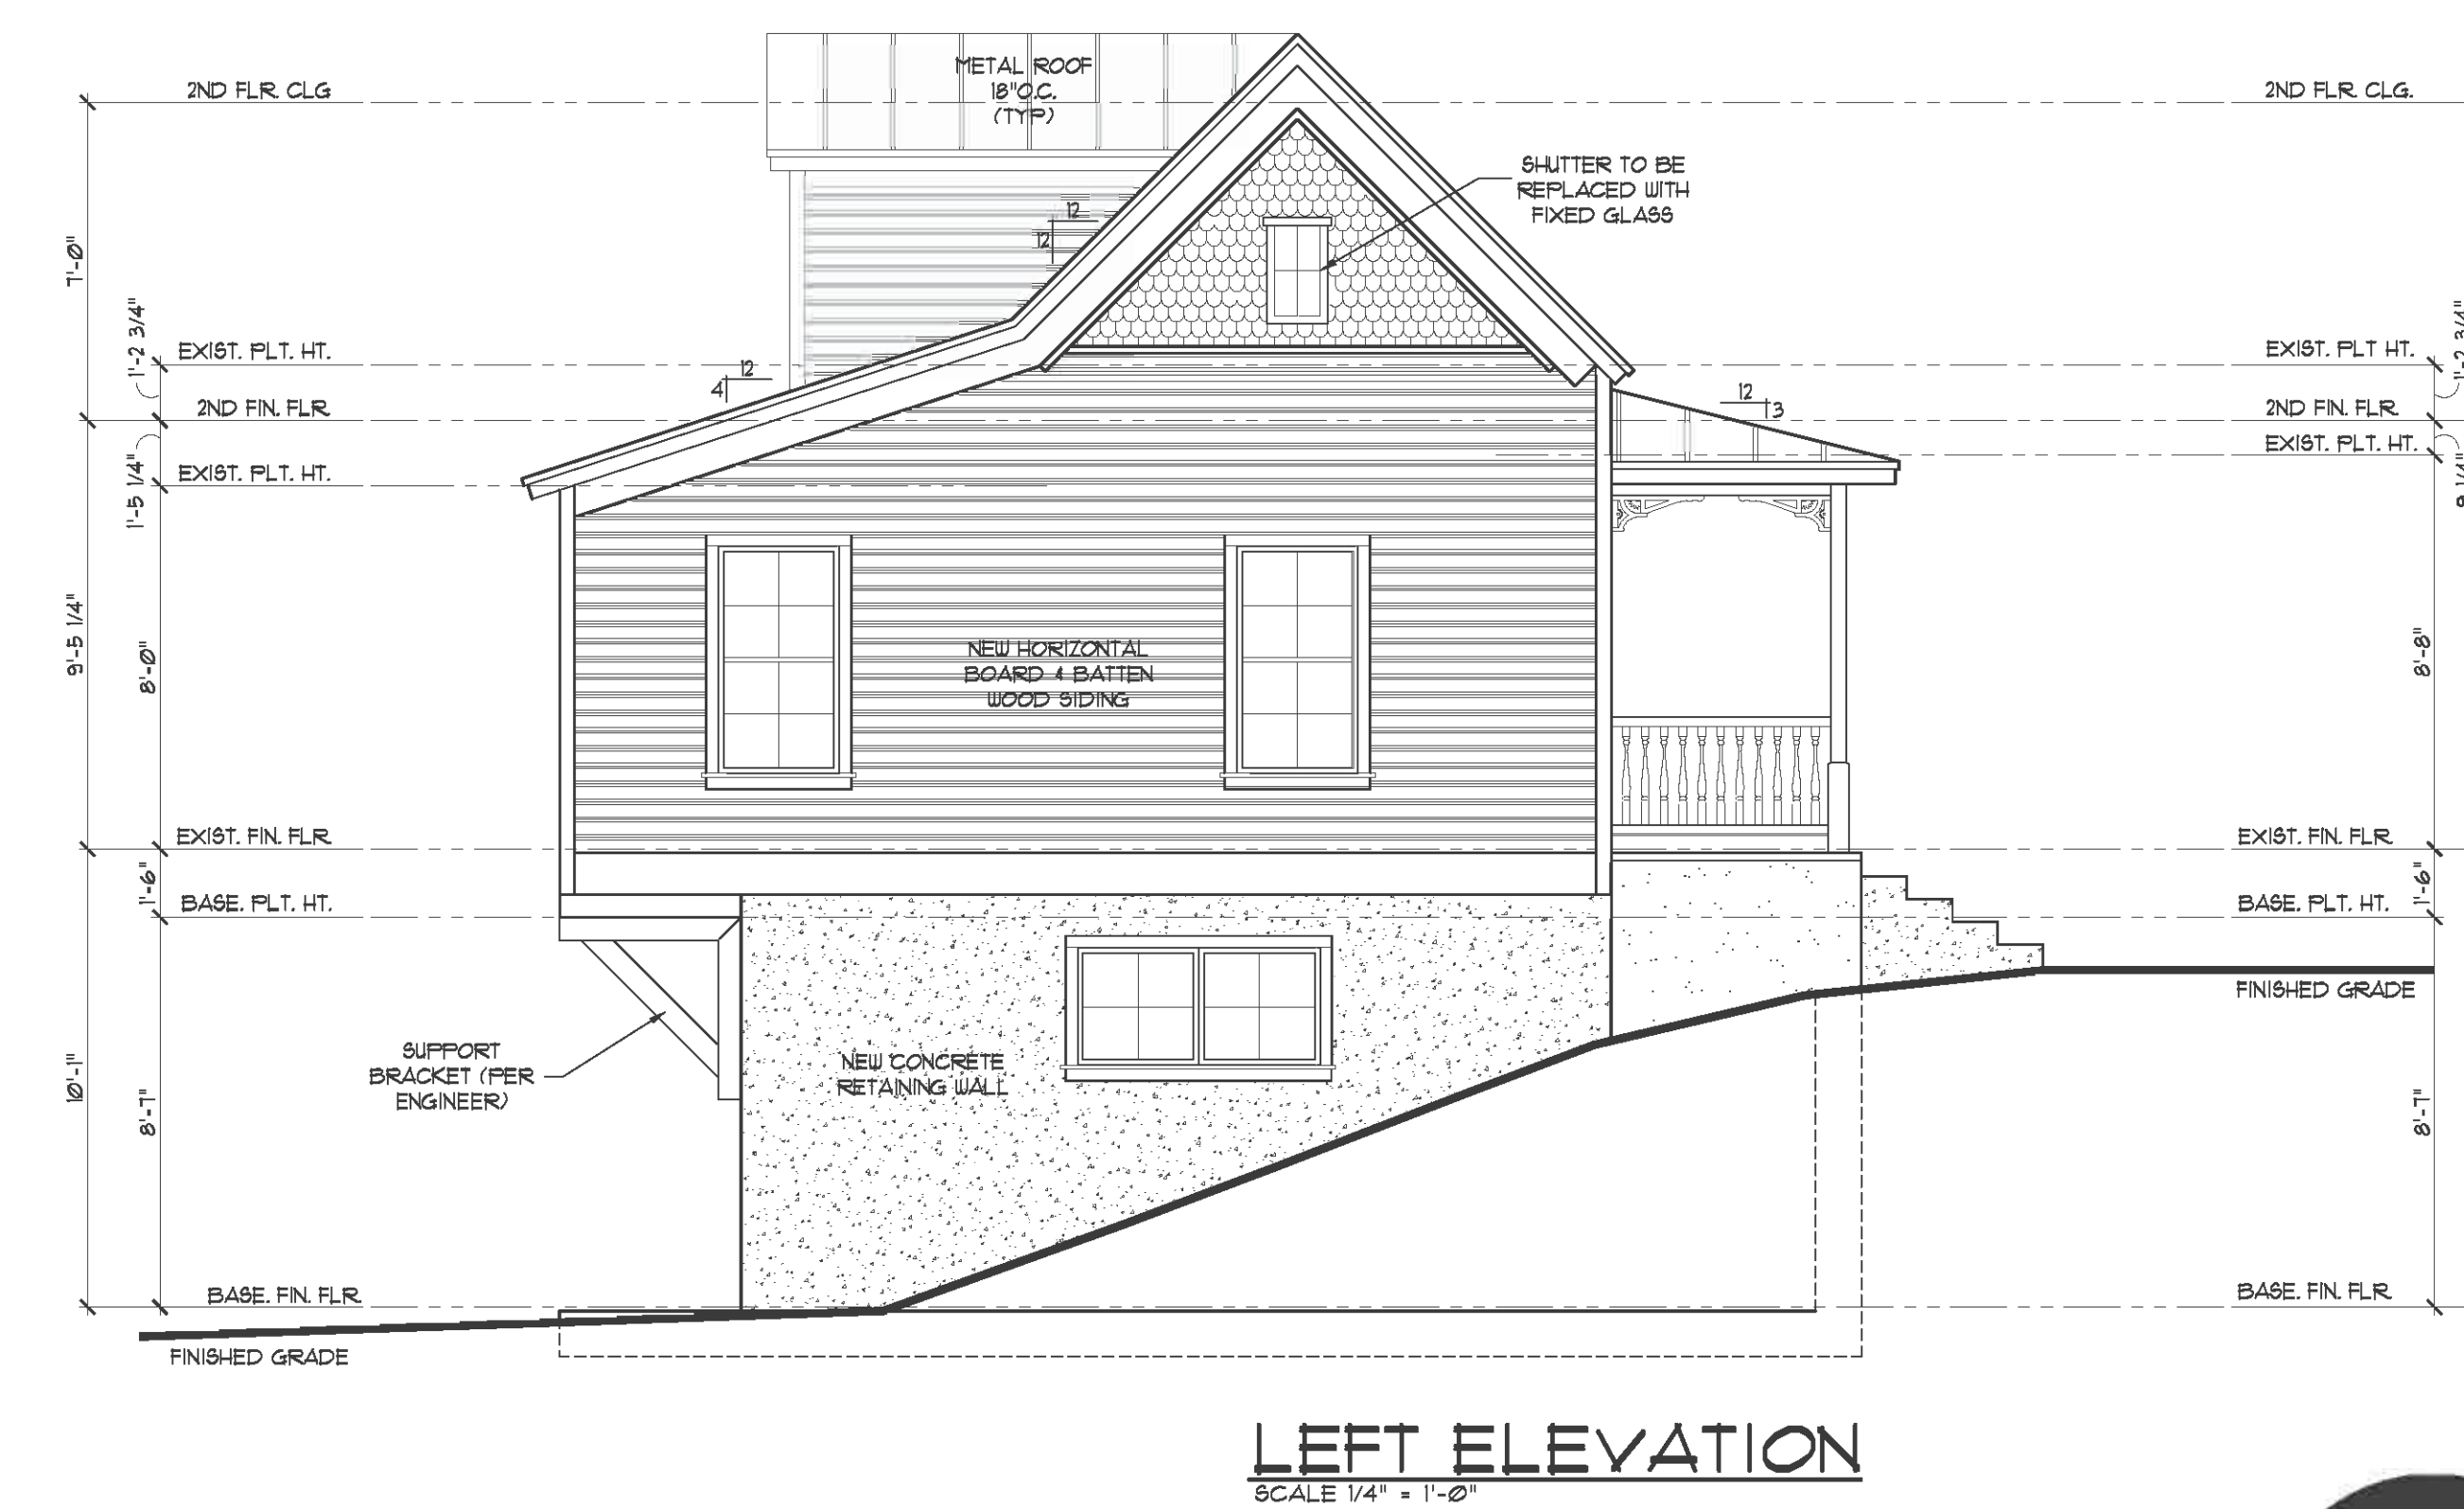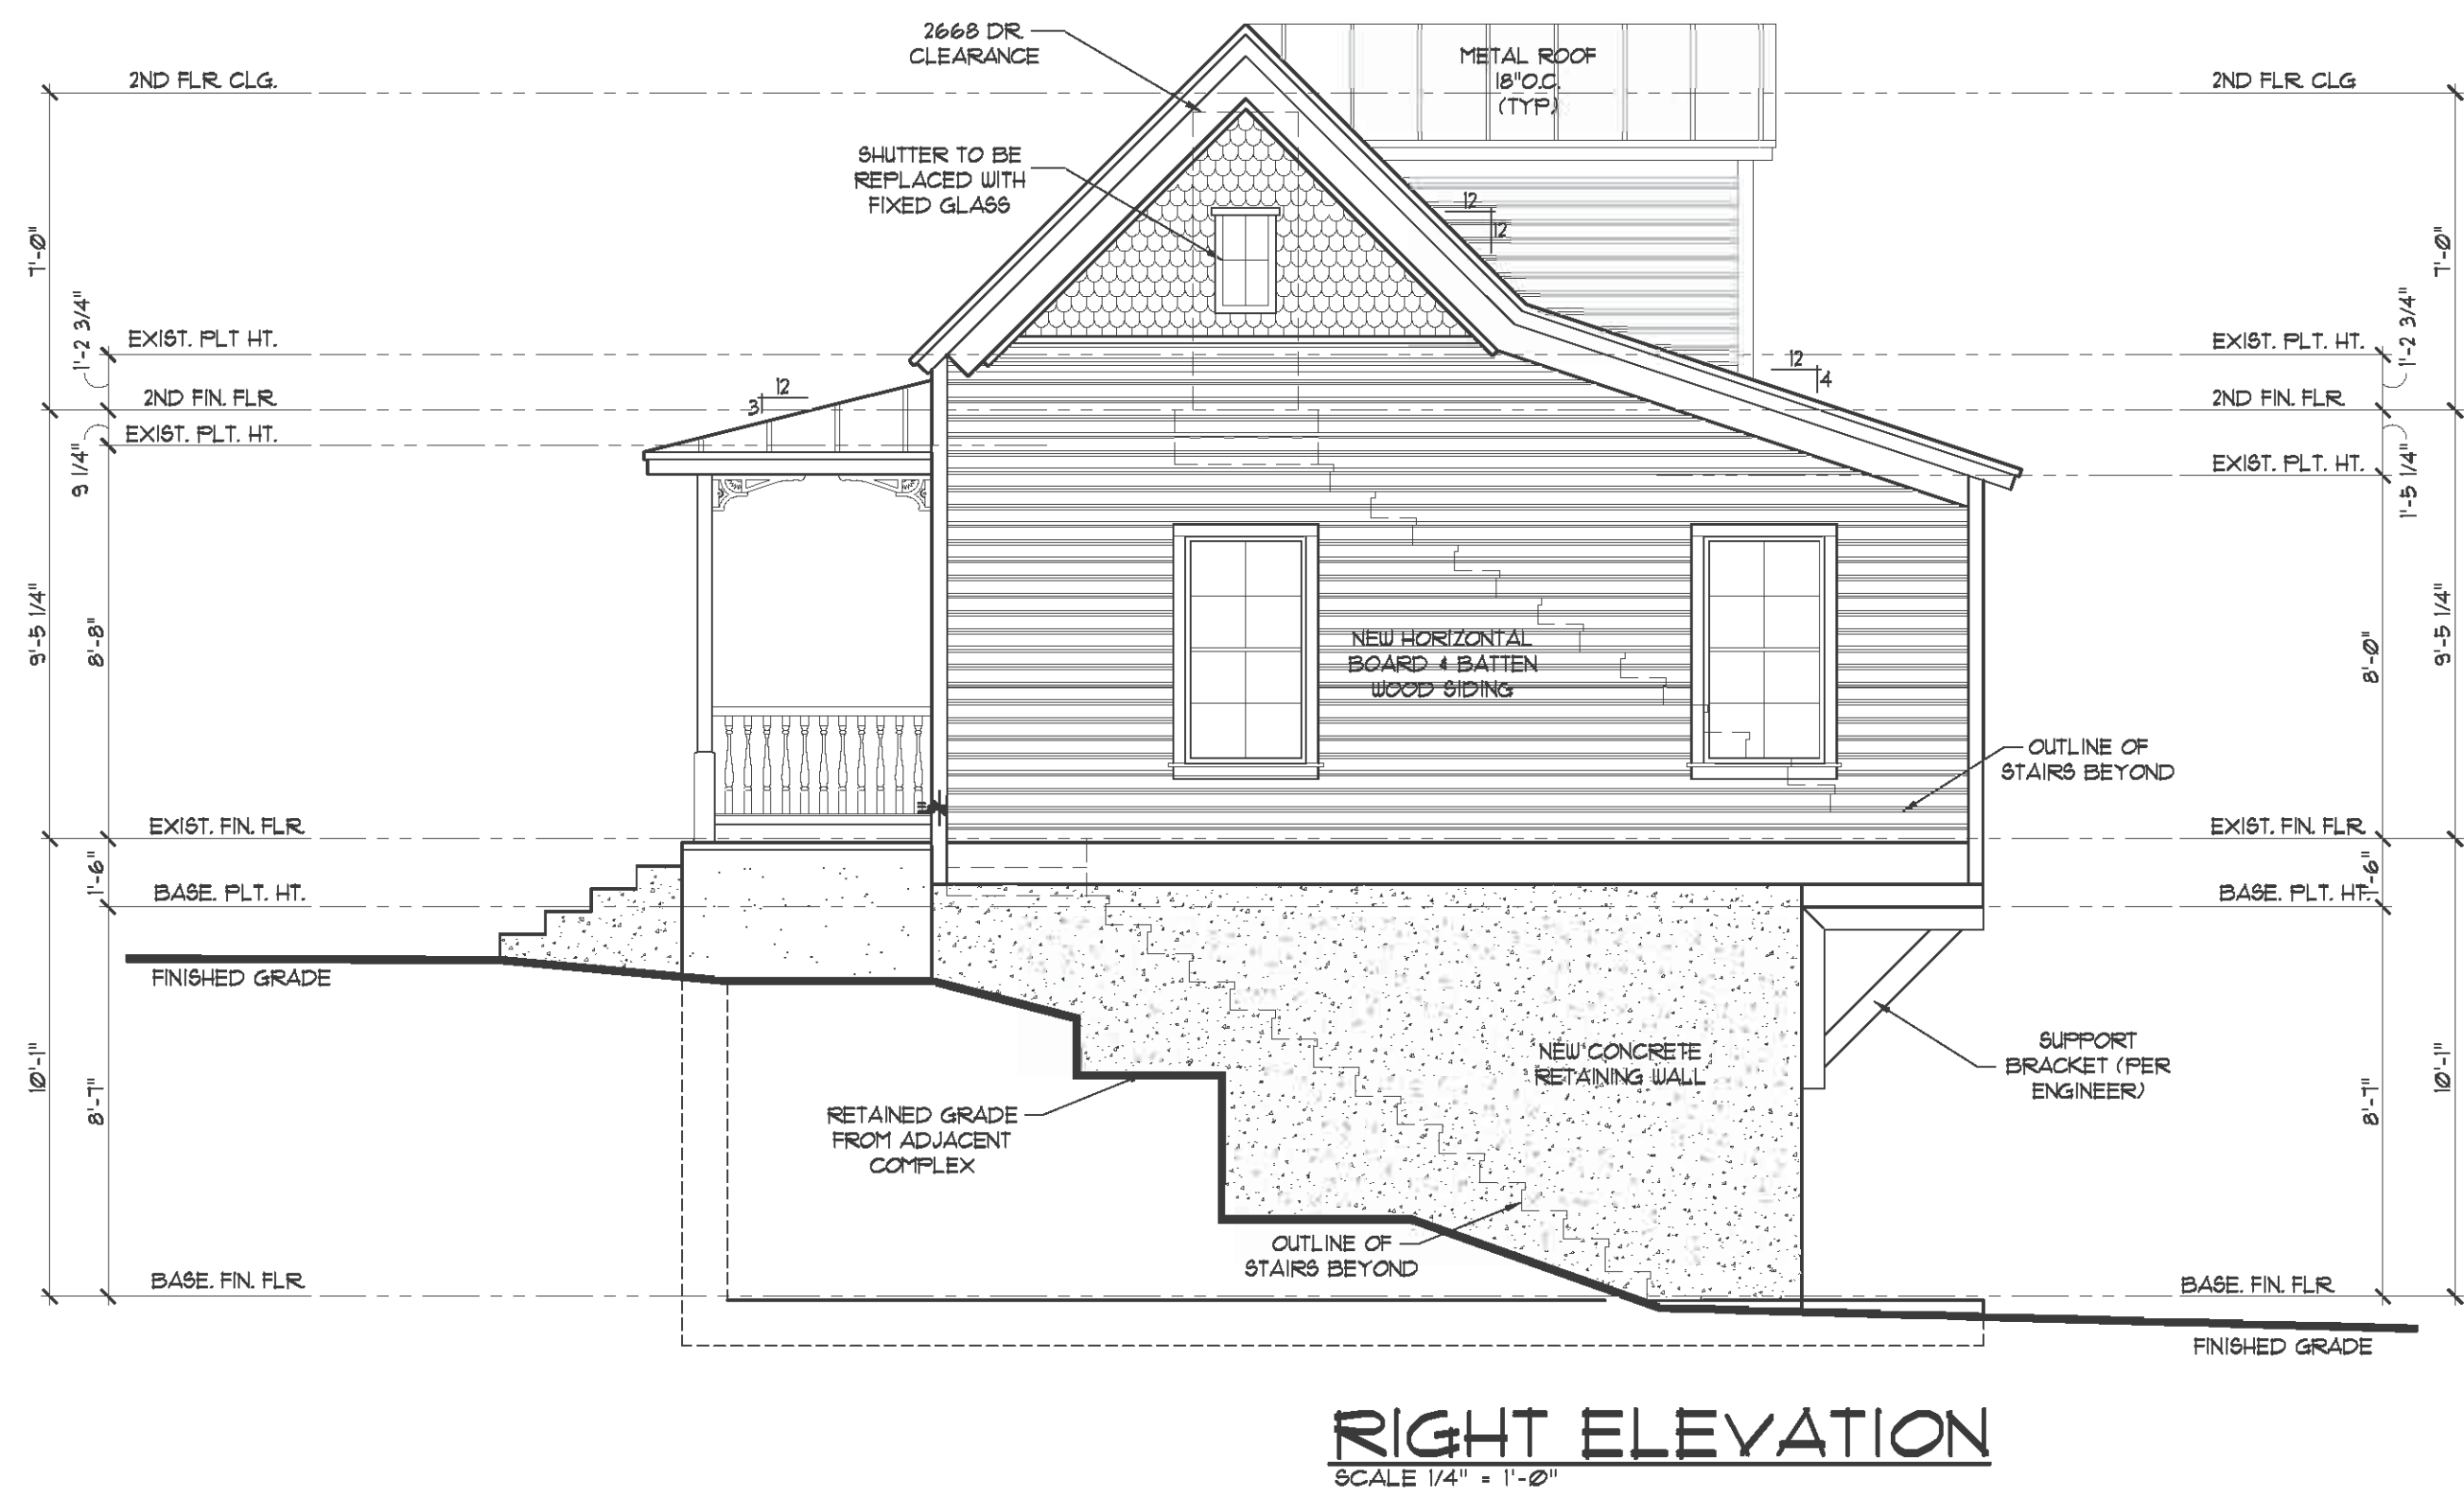


PROPOSED ELEVATIONS NEW BUILDING




1 REAR ELEVATION
3/16" = 1'-0"



2 FRONT ELEVATION
3/16" = 1'-0"

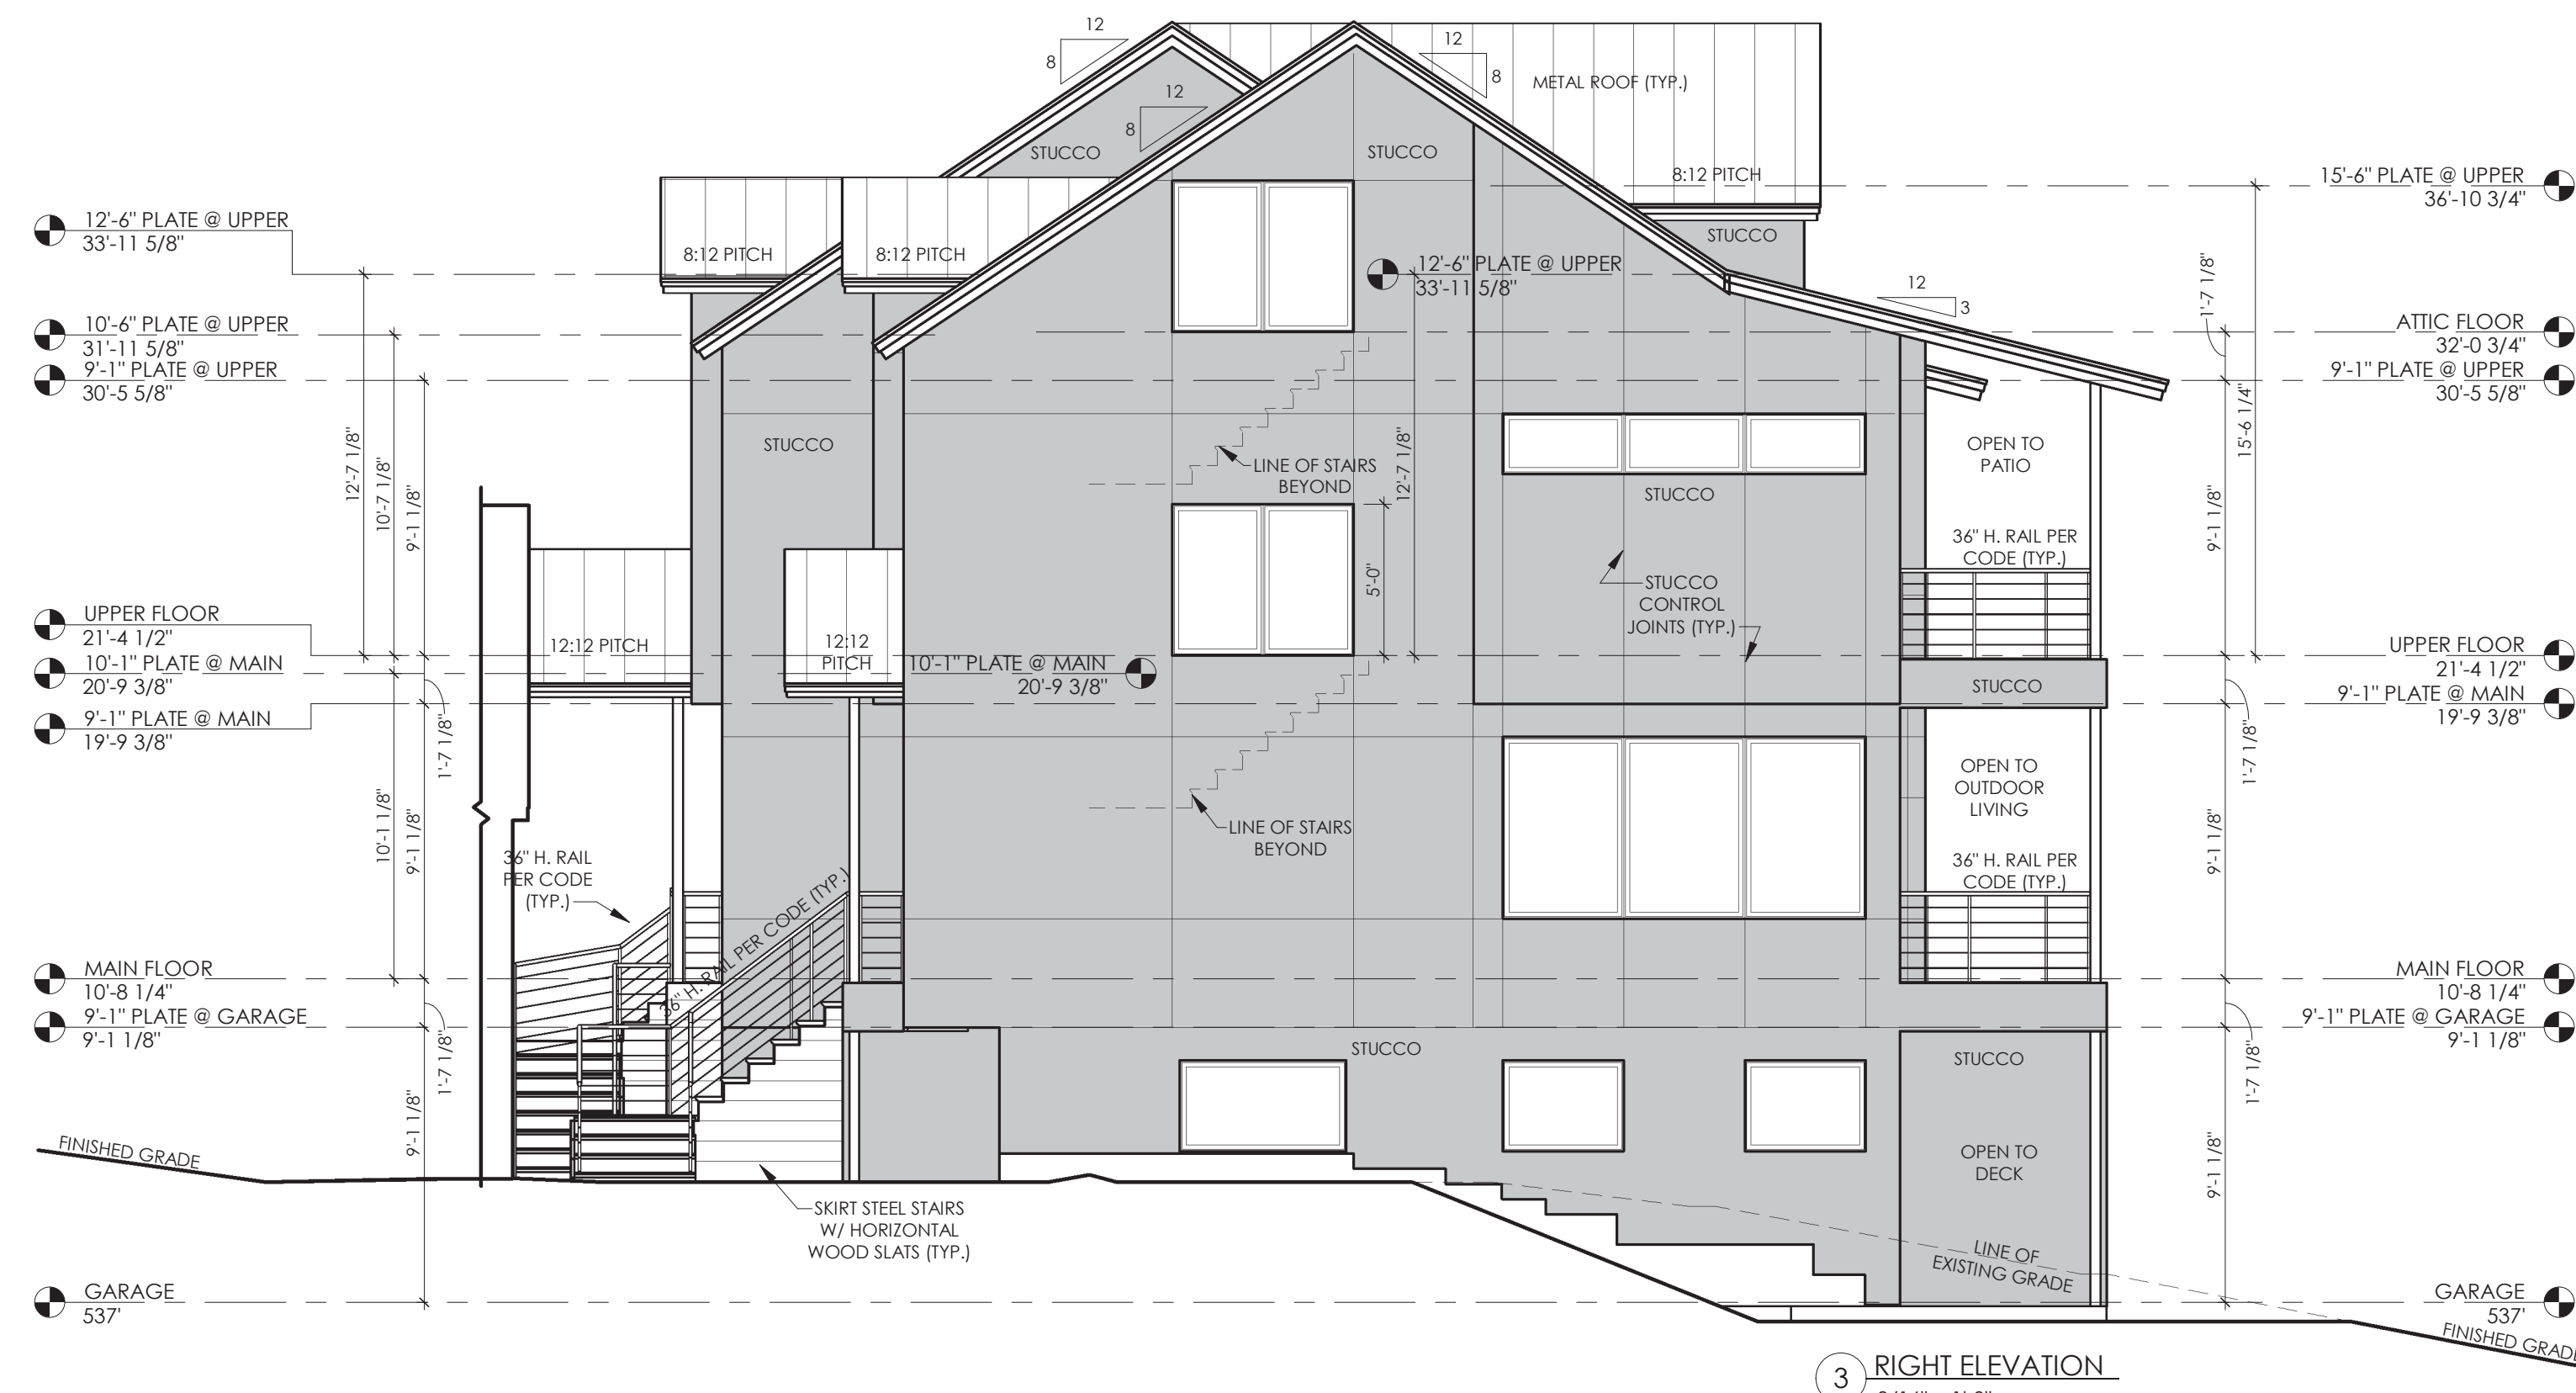


3 RIGHT ELEVATION
3/16" = 1'-0"

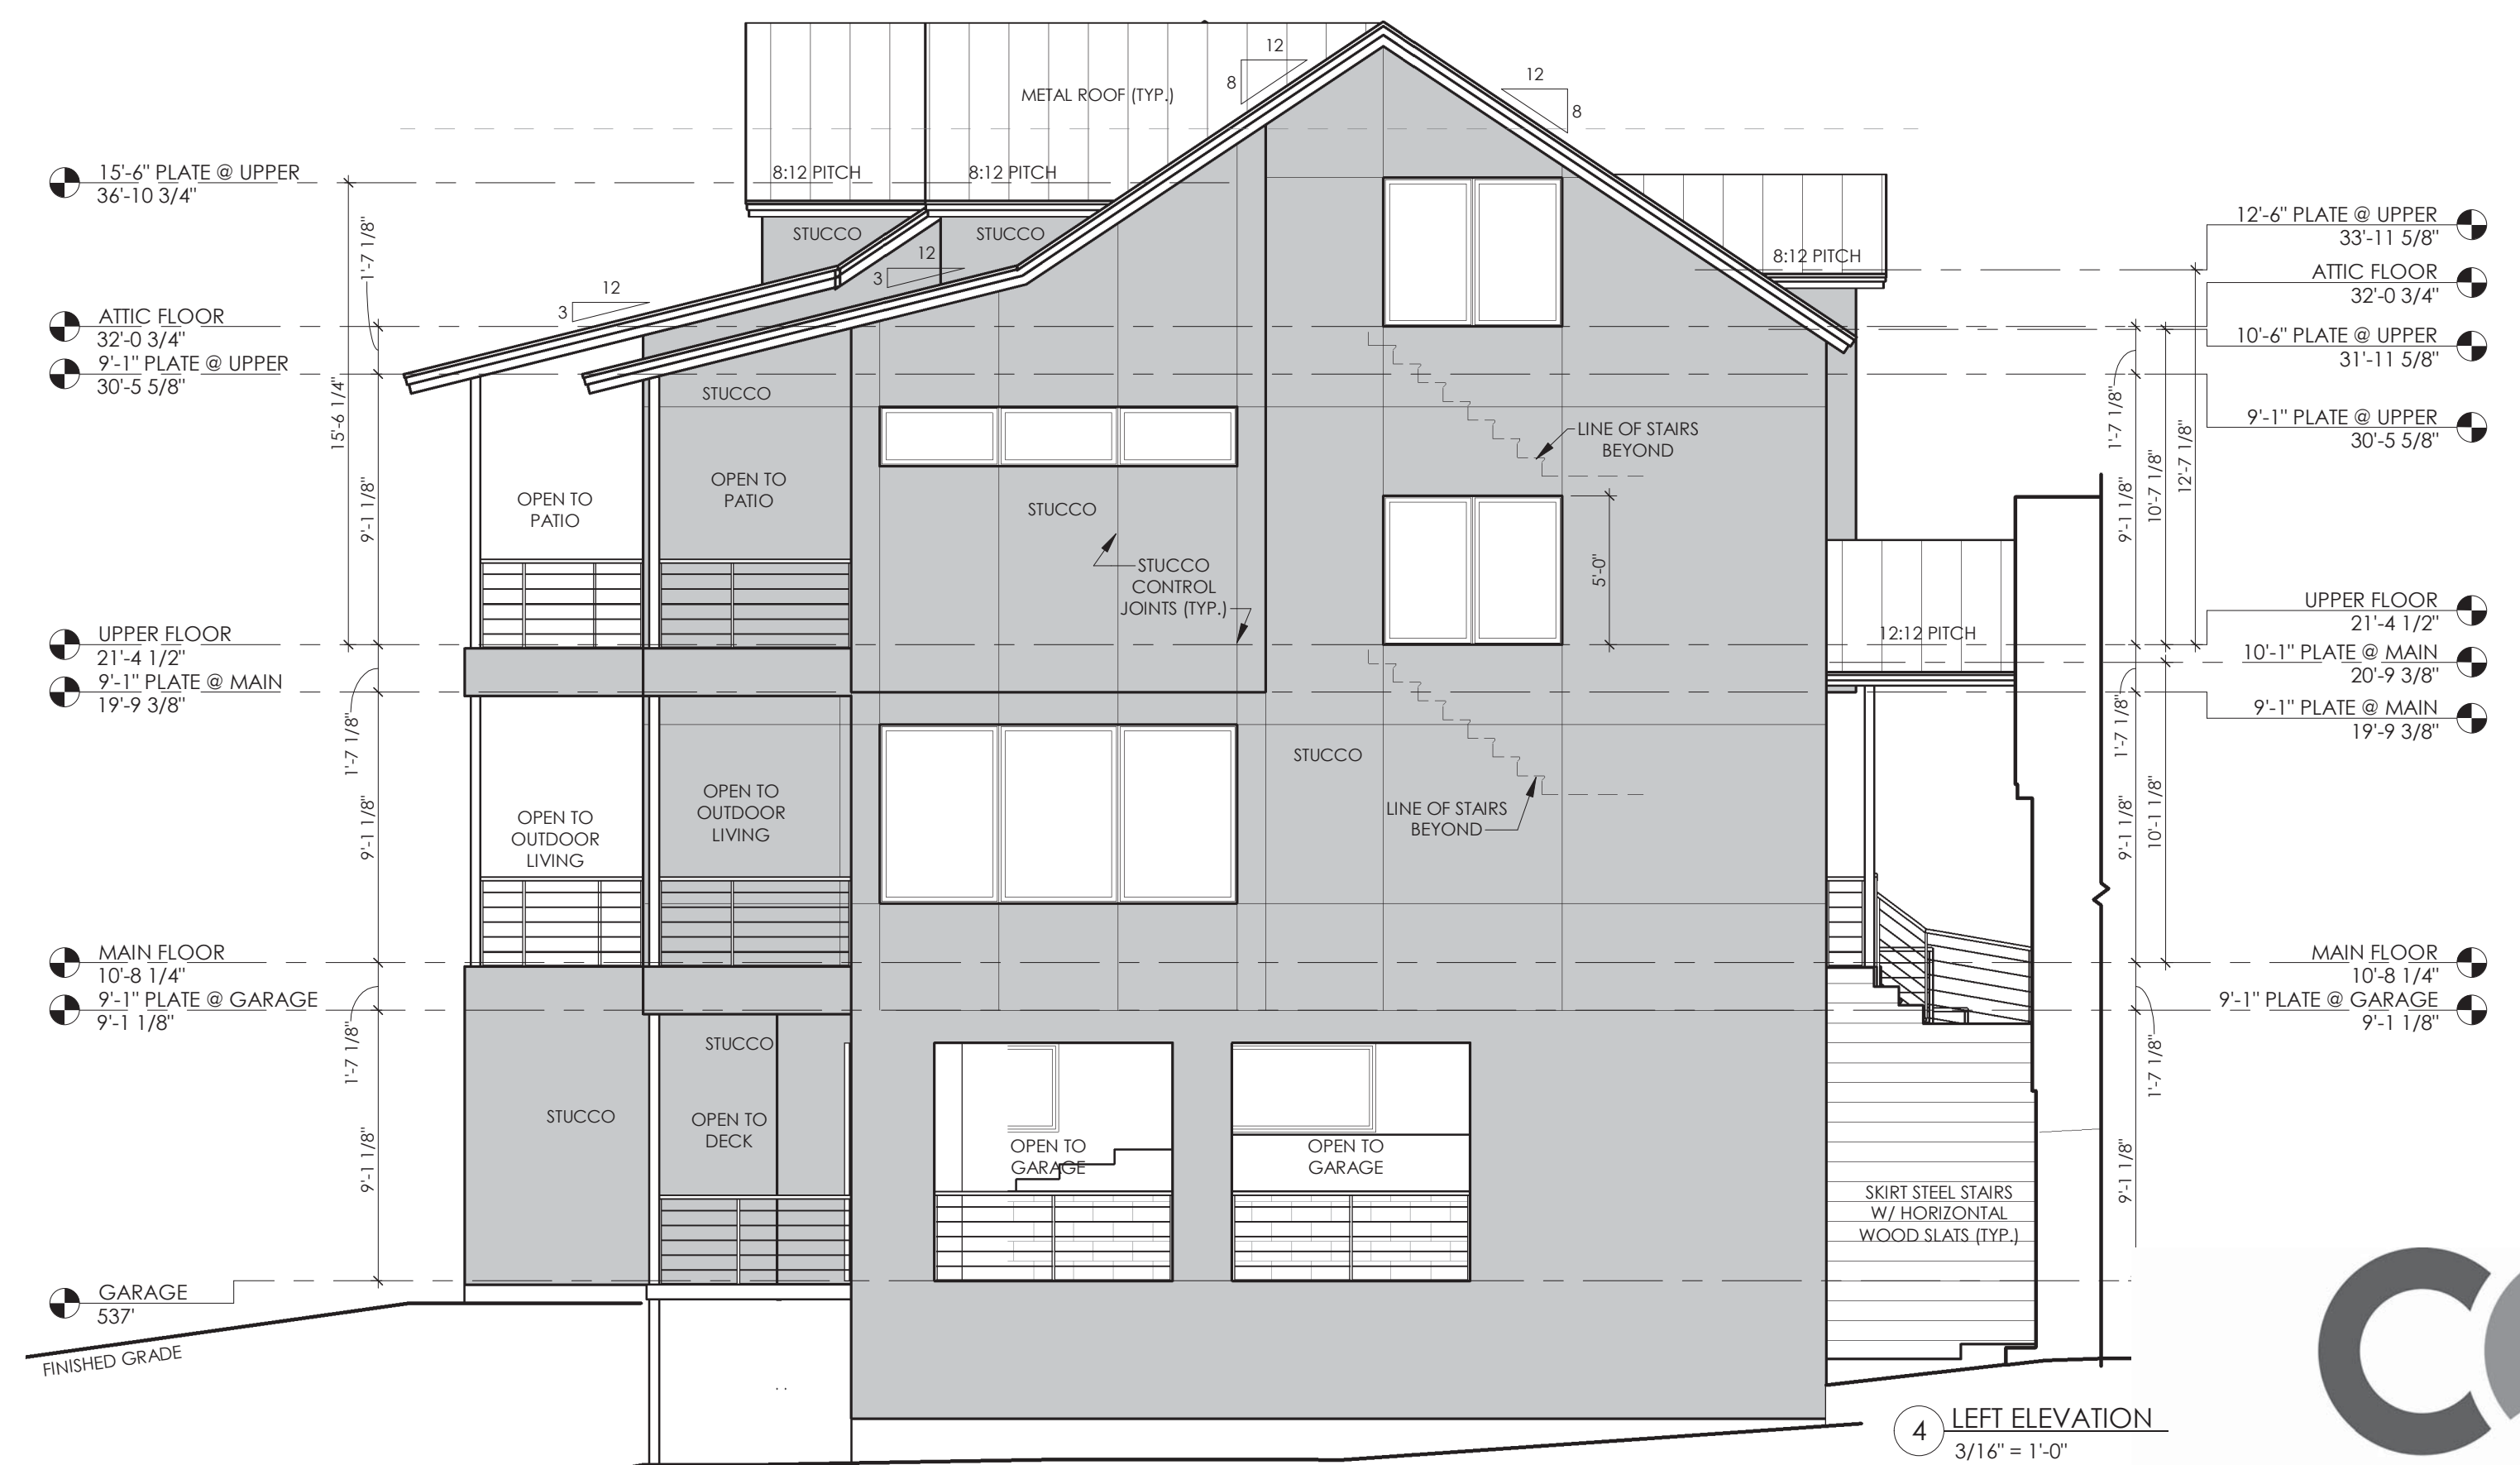

4 LEFT ELEVATION
3/16" = 1'-0"




CORNERSTONE
ARCHITECTS

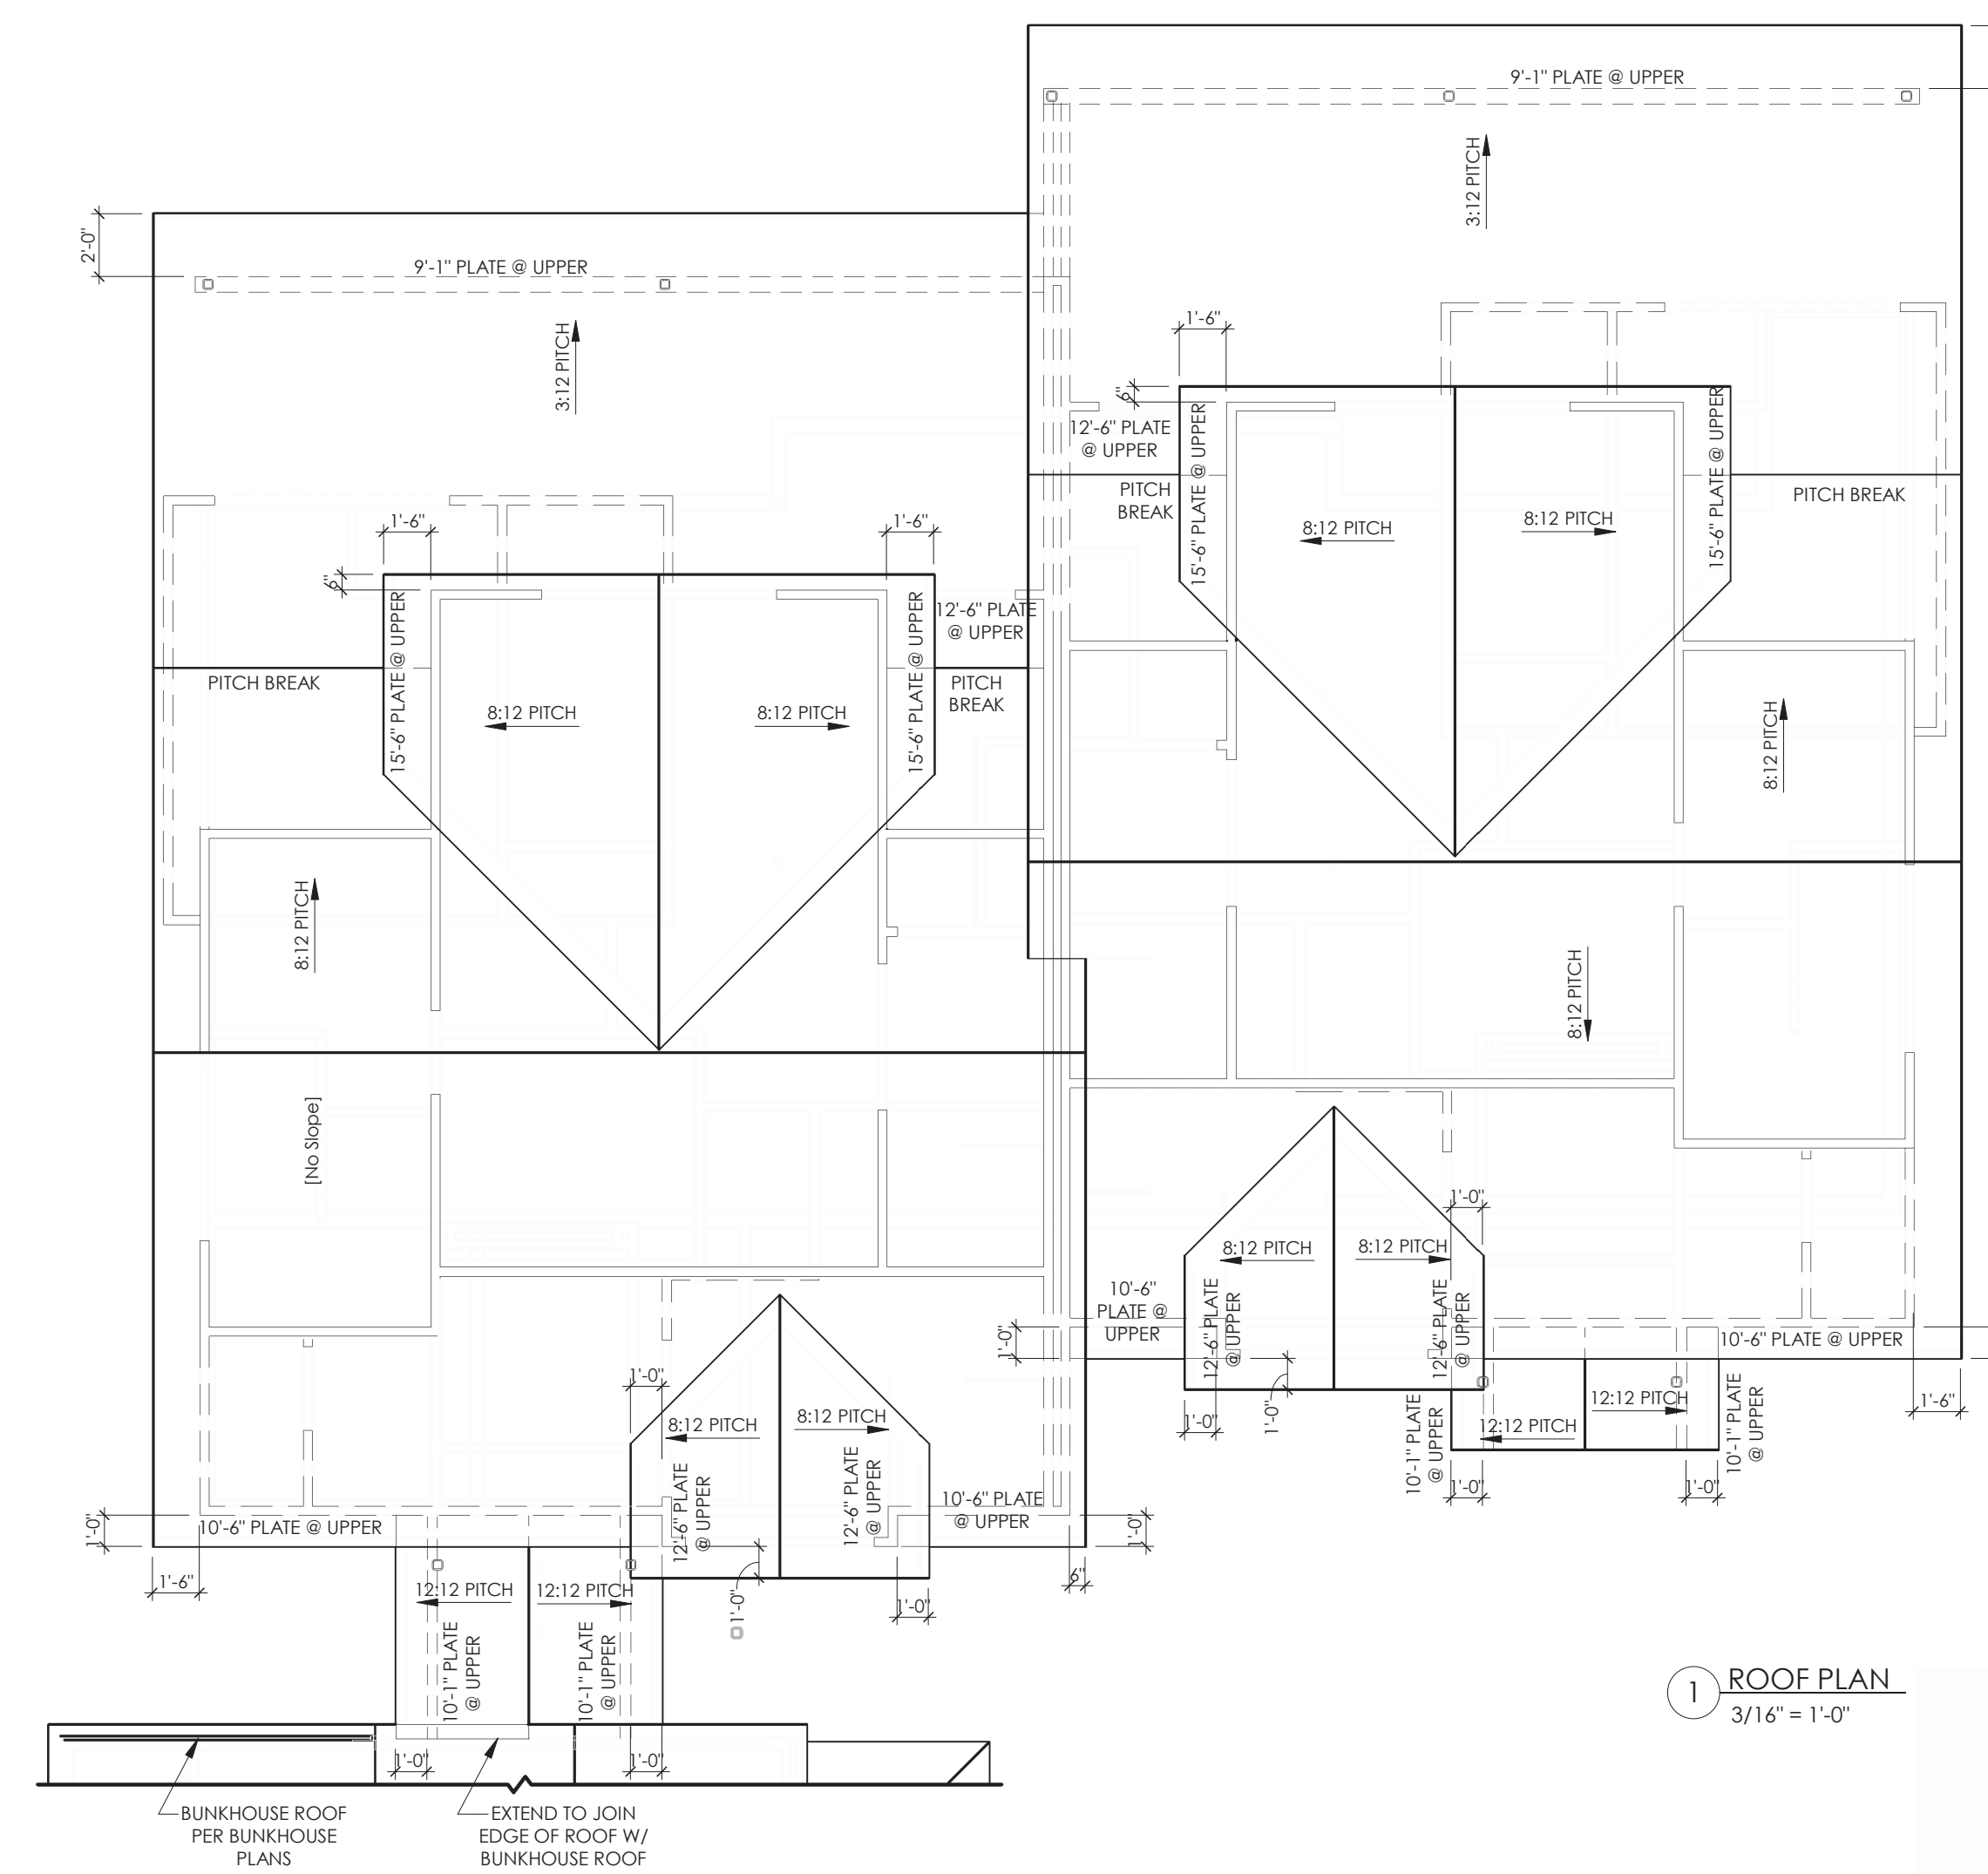


PROPOSED
MATERIALS

The existing building will be siding painted white similar to the image below. The building will not include any shutters or railing across the front of the porch.

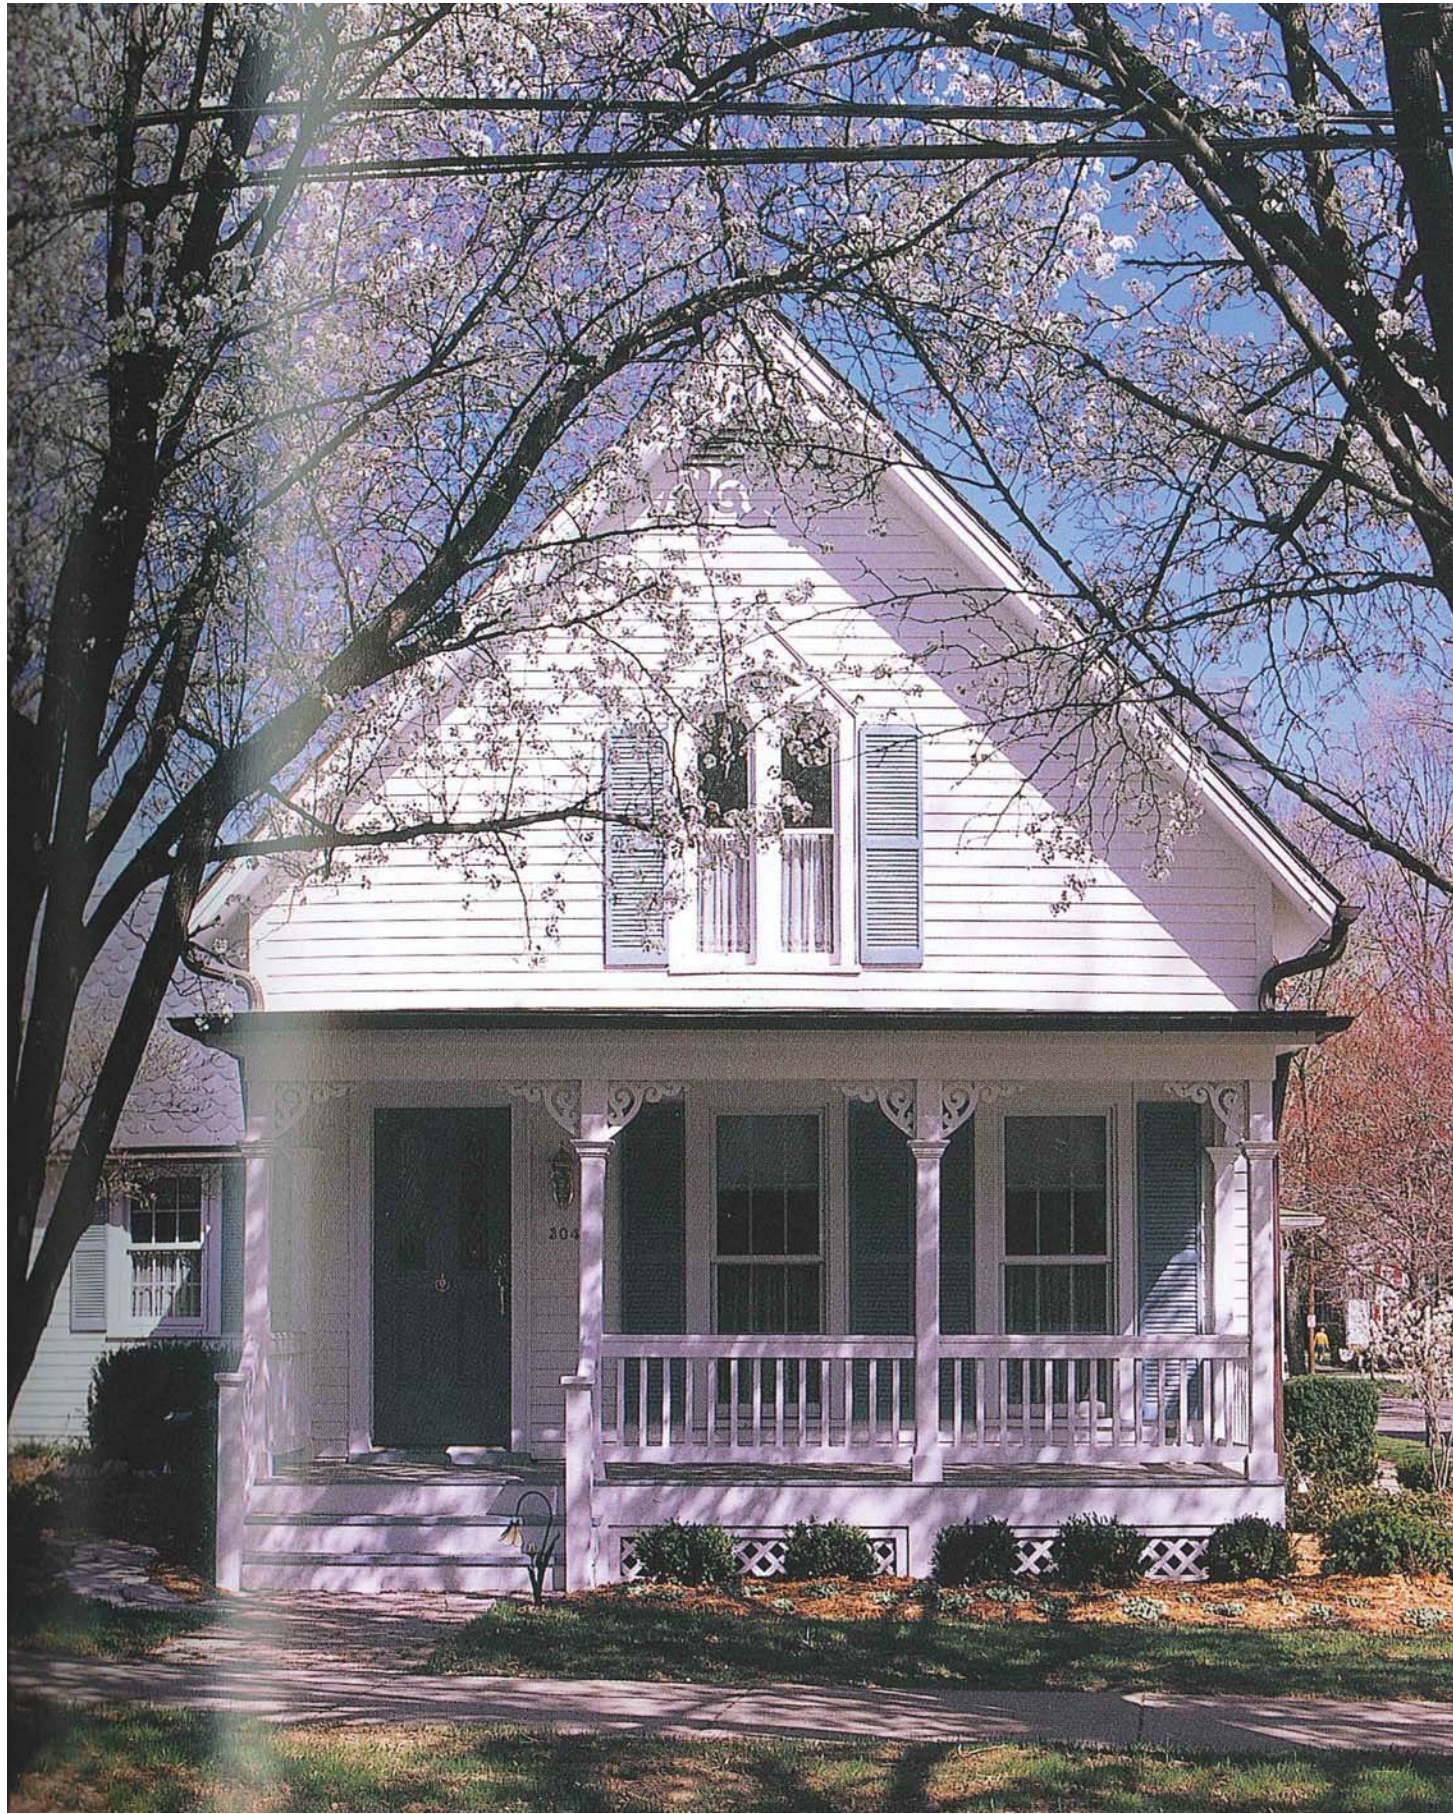

The new building will have white stucco with black window trim as shown in the image below

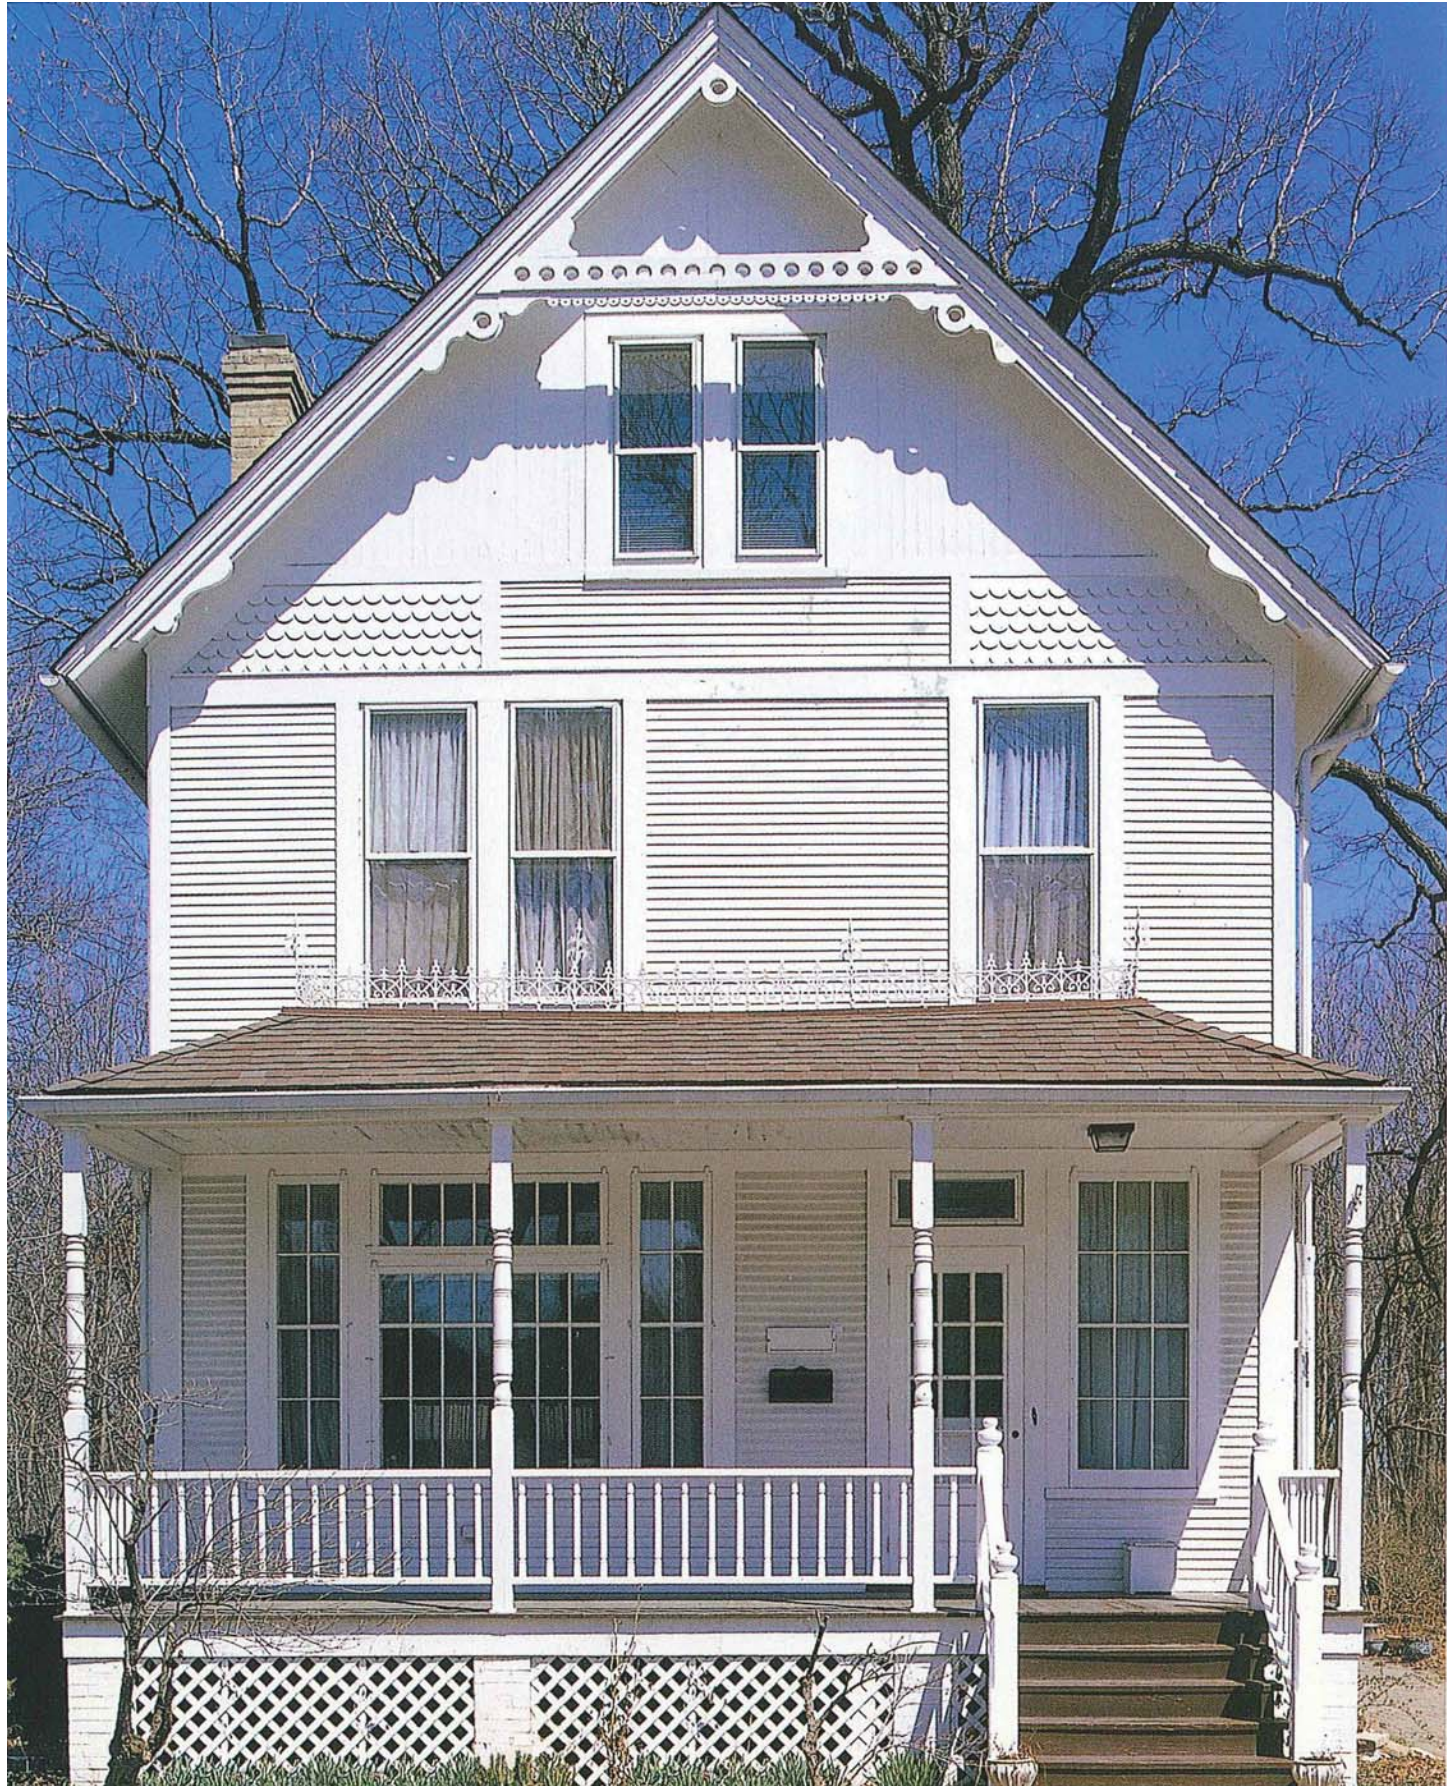

The existing building will also include a fishscale siding painted white similar to the image above.



Both buildings will have a dark bronze metal roof similar to what is shown in the image above.

