


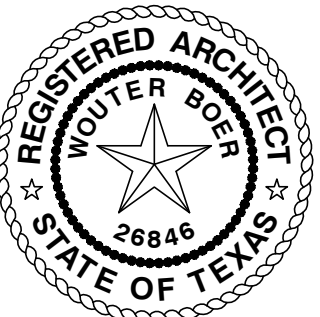

DATE:
01-03-2018
PERMIT SET

REVISIONS

DD MM YYYY
note
note

ELEVATIONS
1/4" = 1'-0"

PRIVATE RESIDENCE
2505 WOOLDRIDGE DRIVE
AUSTIN, TX 78703

A2.2



ELEVATION NOTES:

1. WINDOWS AND DOORS WITHOUT TAGS ARE EXISTING TO REMAIN. G.C. TO REPAIR TO FULL WORKING ORDER AS NECESSARY.




1739 CONNECTICUT AVE NW WASHINGTON DC 20009 202-332-1200


DD MM YYYY
note
note

$$1/4'' = 1'-0''$$

WOOLDRIDGE DRIVE

A2.3

 

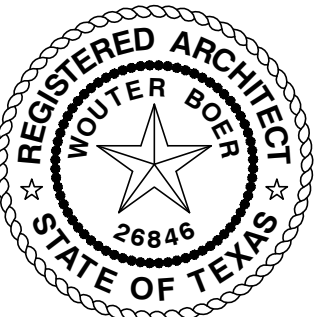

DATE:
01-03-2018
PERMIT SET


REVISIONS


DD MM YYYY
note
note

ELEVATIONS
1/4" = 1'-0"

PRIVATE RESIDENCE
2505 WOOLDRIDGE DRIVE
AUSTIN, TX 78703

A2.4

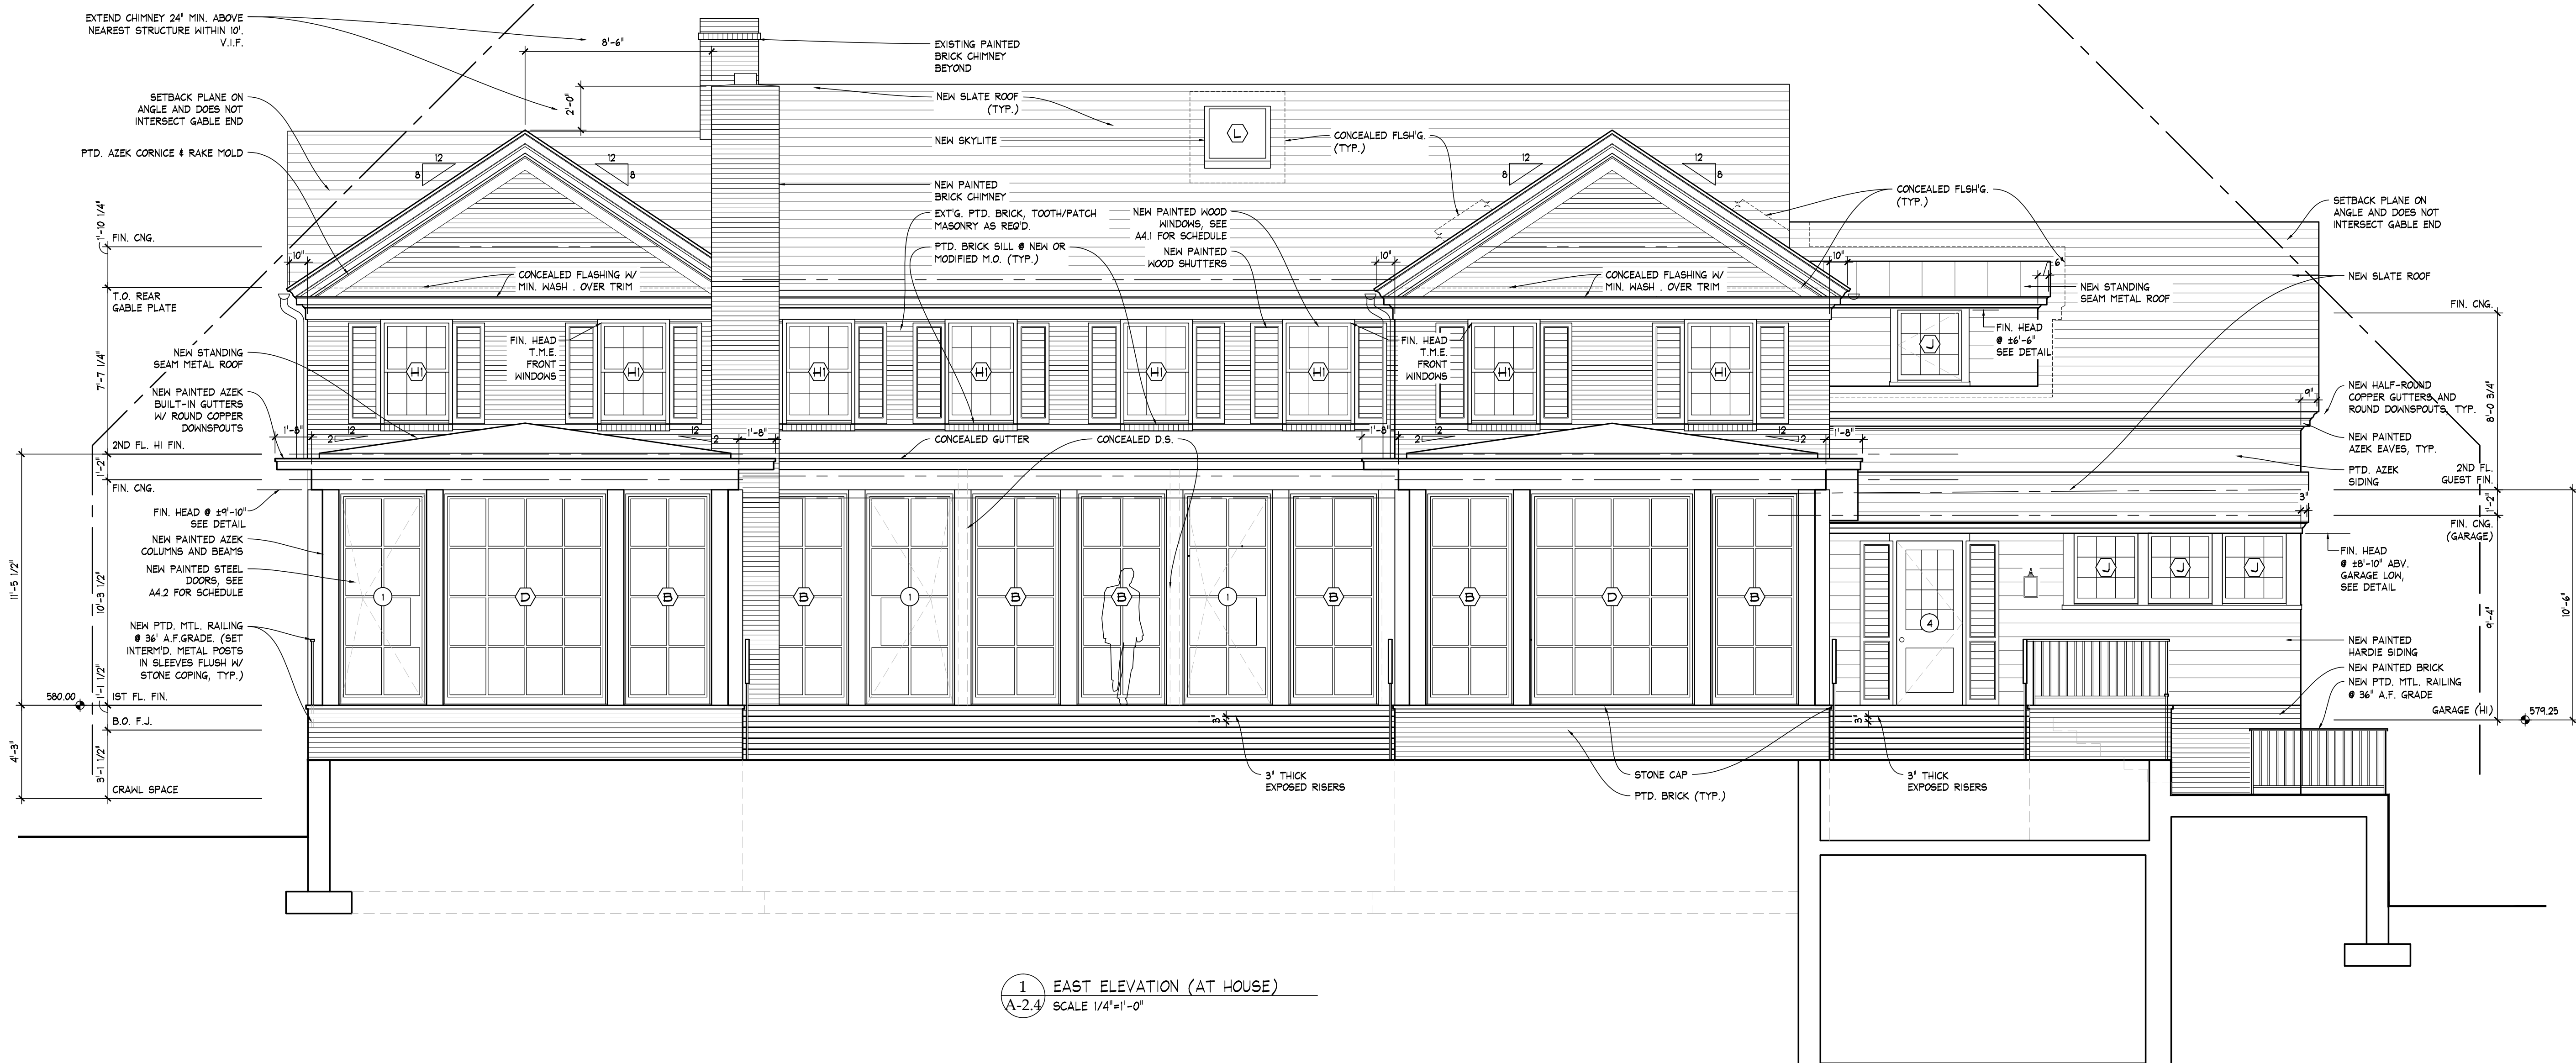

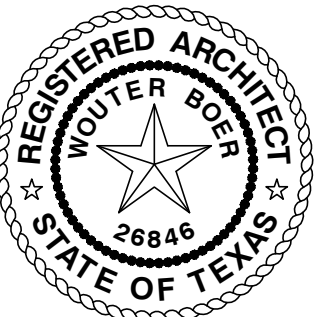

DATE:
01-03-2016
PERMIT SET

REVISIONS

△ DD MM YYYY
note

ELEVATIONS
1/4" = 1'-0"

PRIVATE RESIDENCE
2505 WOOLDRIDGE DRIVE
AUSTIN, TX 78703

A2.5



2 EAST ELEVATION (AT POOL)
A2.5 SCALE 1/4"=1'-0"




DATE:
01-03-2018
PERMIT SET

REVISIONS
DD MM YYYY
note
note


ELEVATIONS
1/4" = 1'-0"

PRIVATE RESIDENCE
2505 WOOLDRIDGE DRIVE
AUSTIN, TX 78703

A2.6

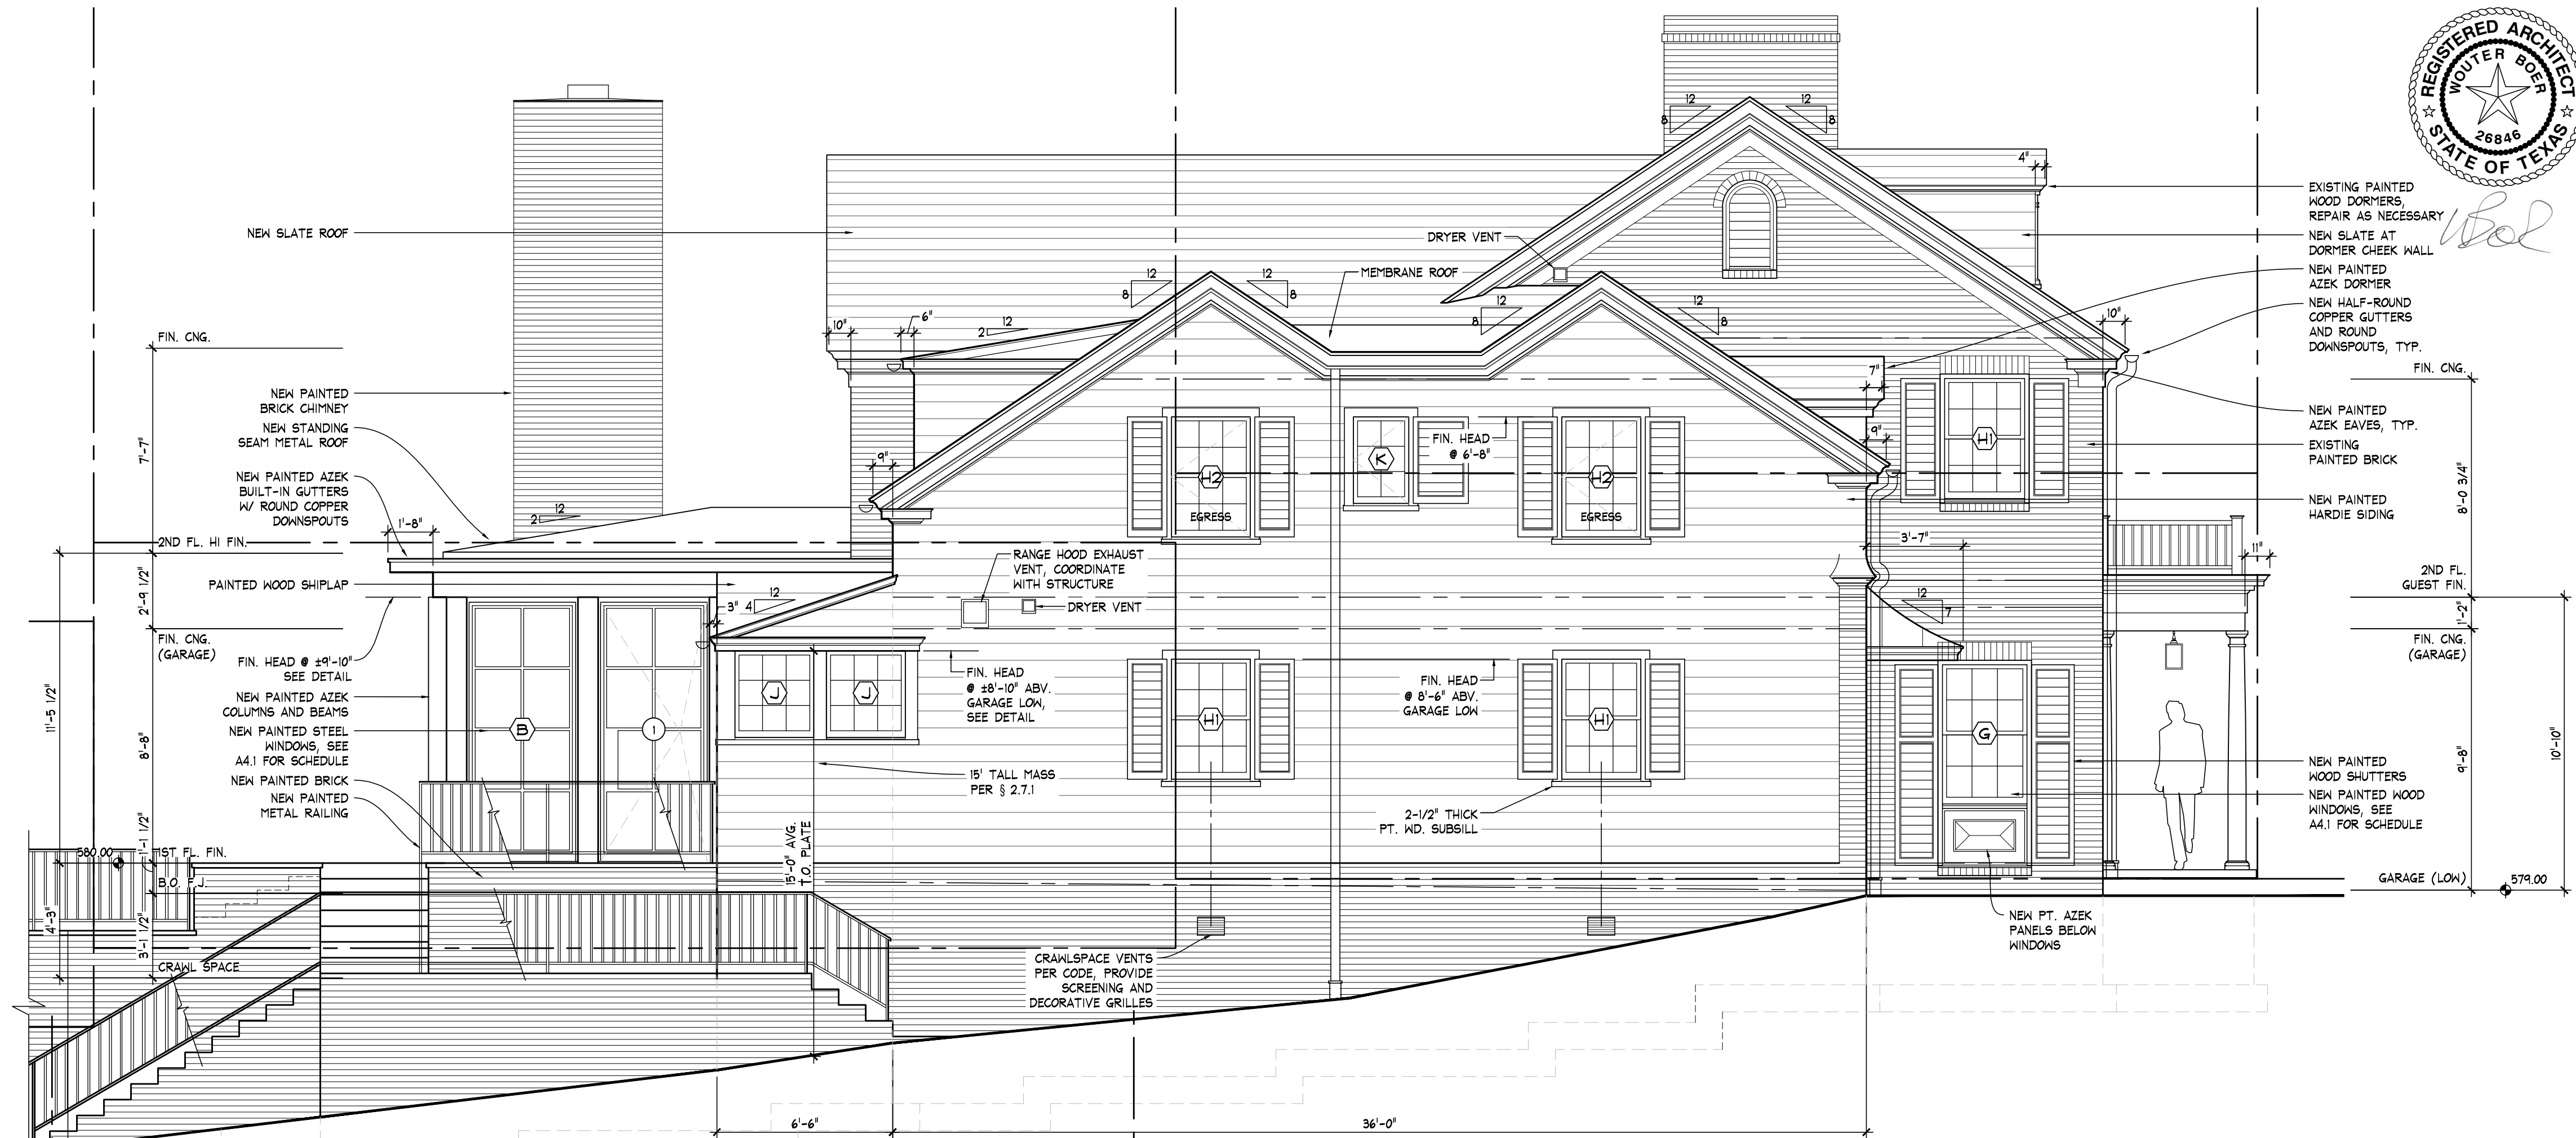

1 NORTH ELEVATION (FRONT)
SCALE 1/4"=1'-0"

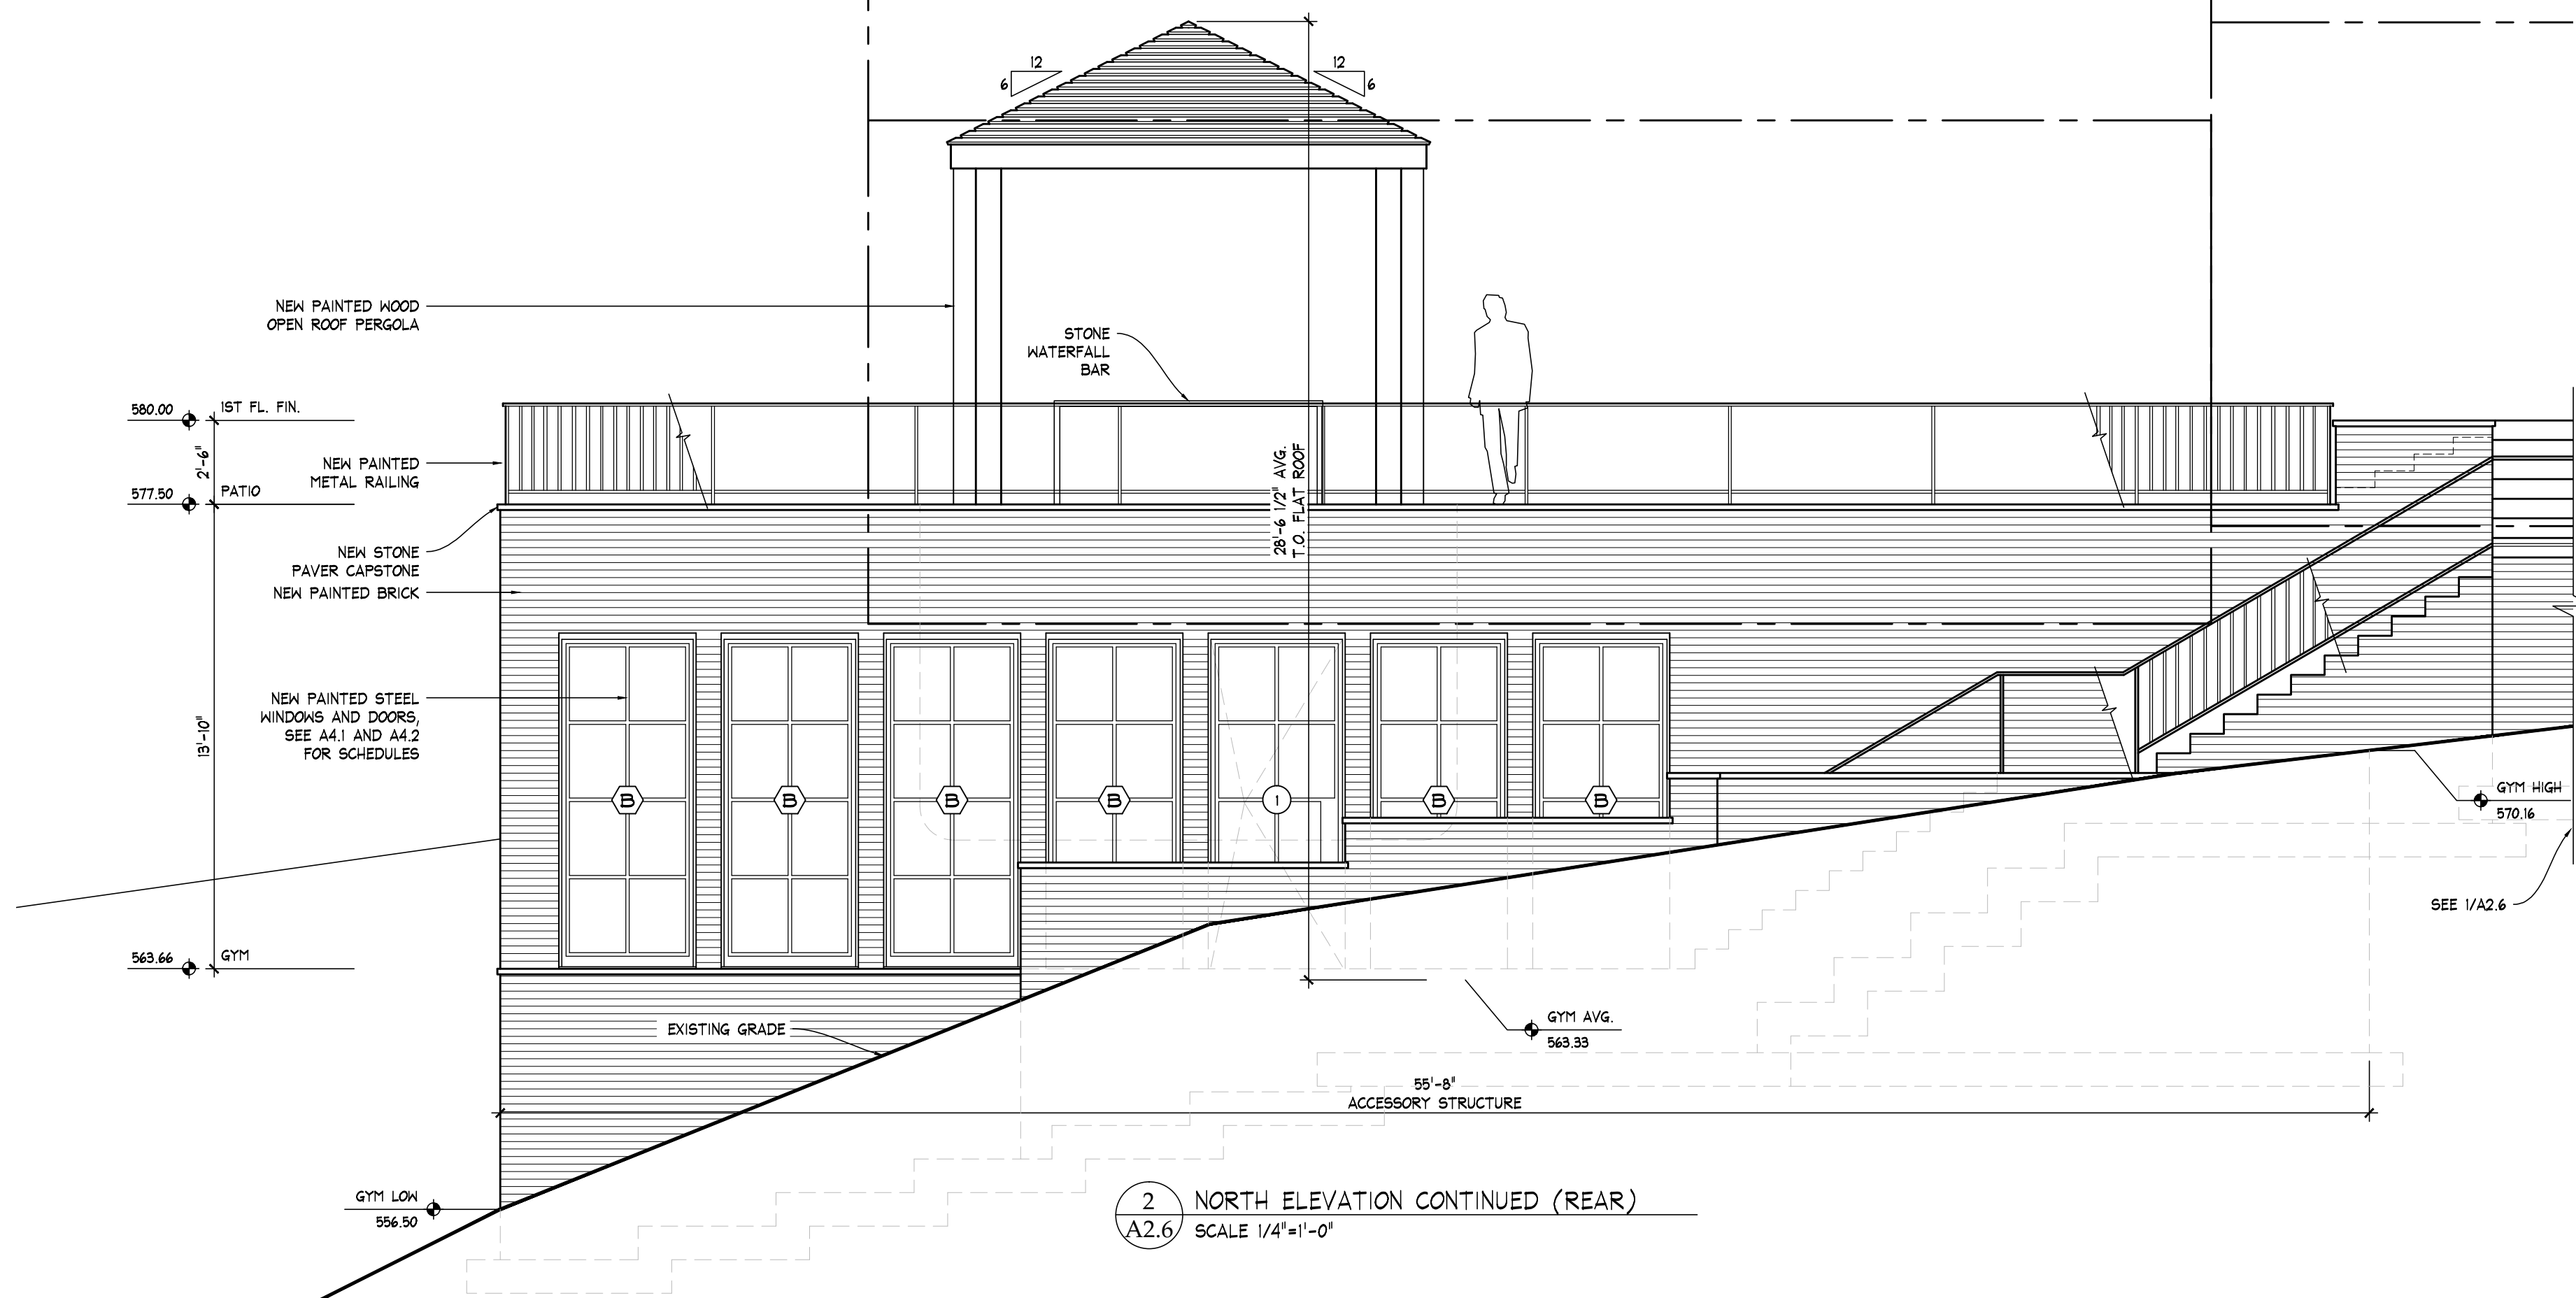

2 NORTH ELEVATION CONTINUED (REAR)
SCALE 1/4"=1'-0"