



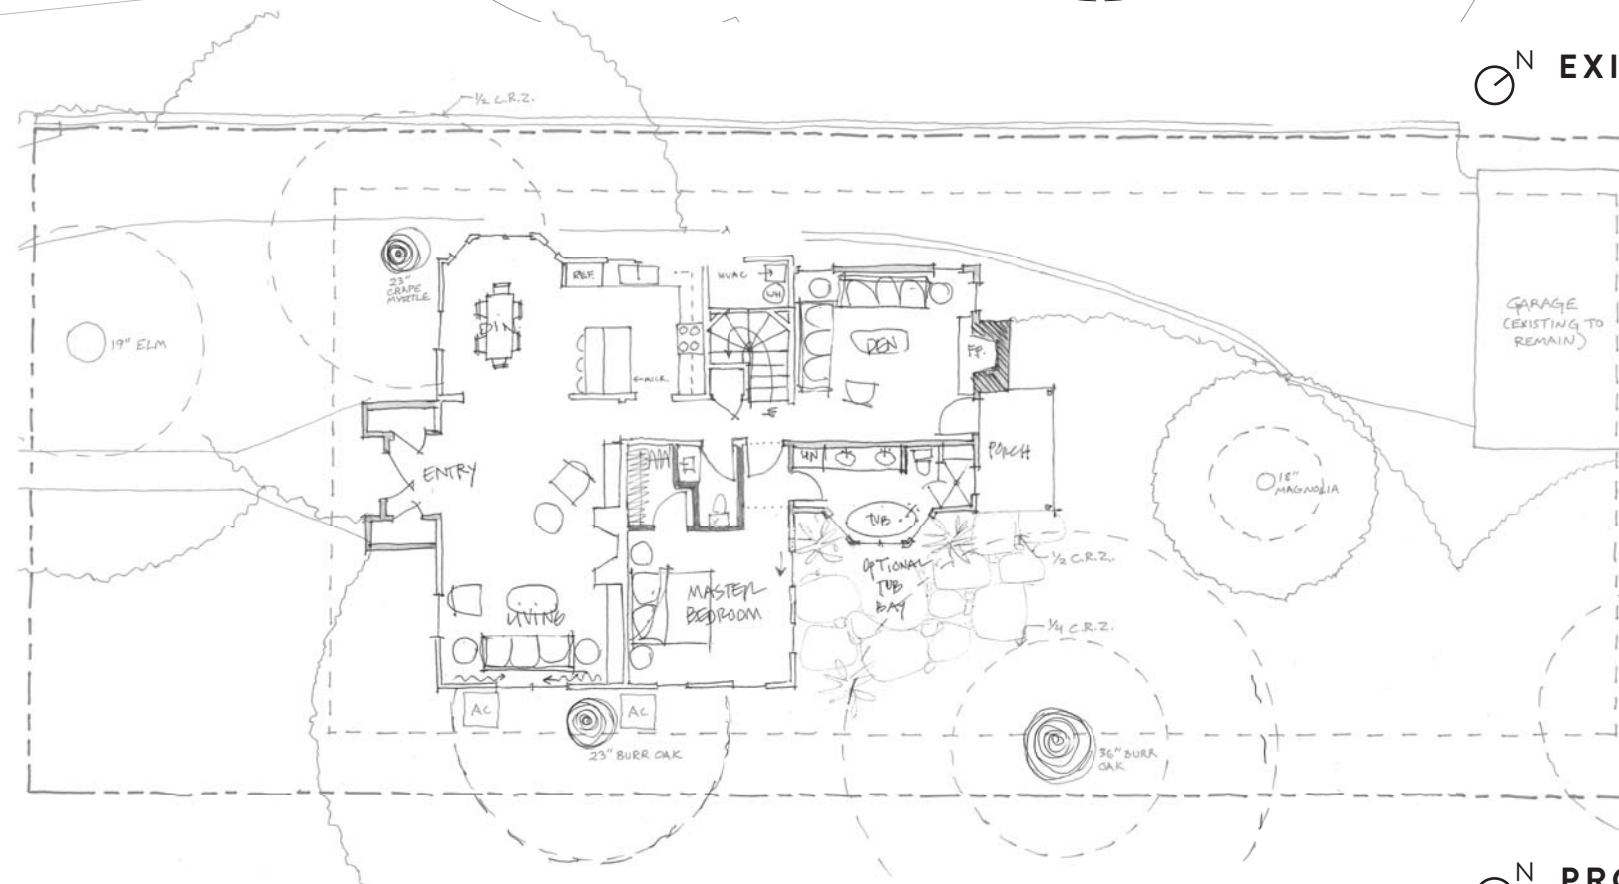

MOROSS RESIDENCE

1606 WESTOVER ROAD

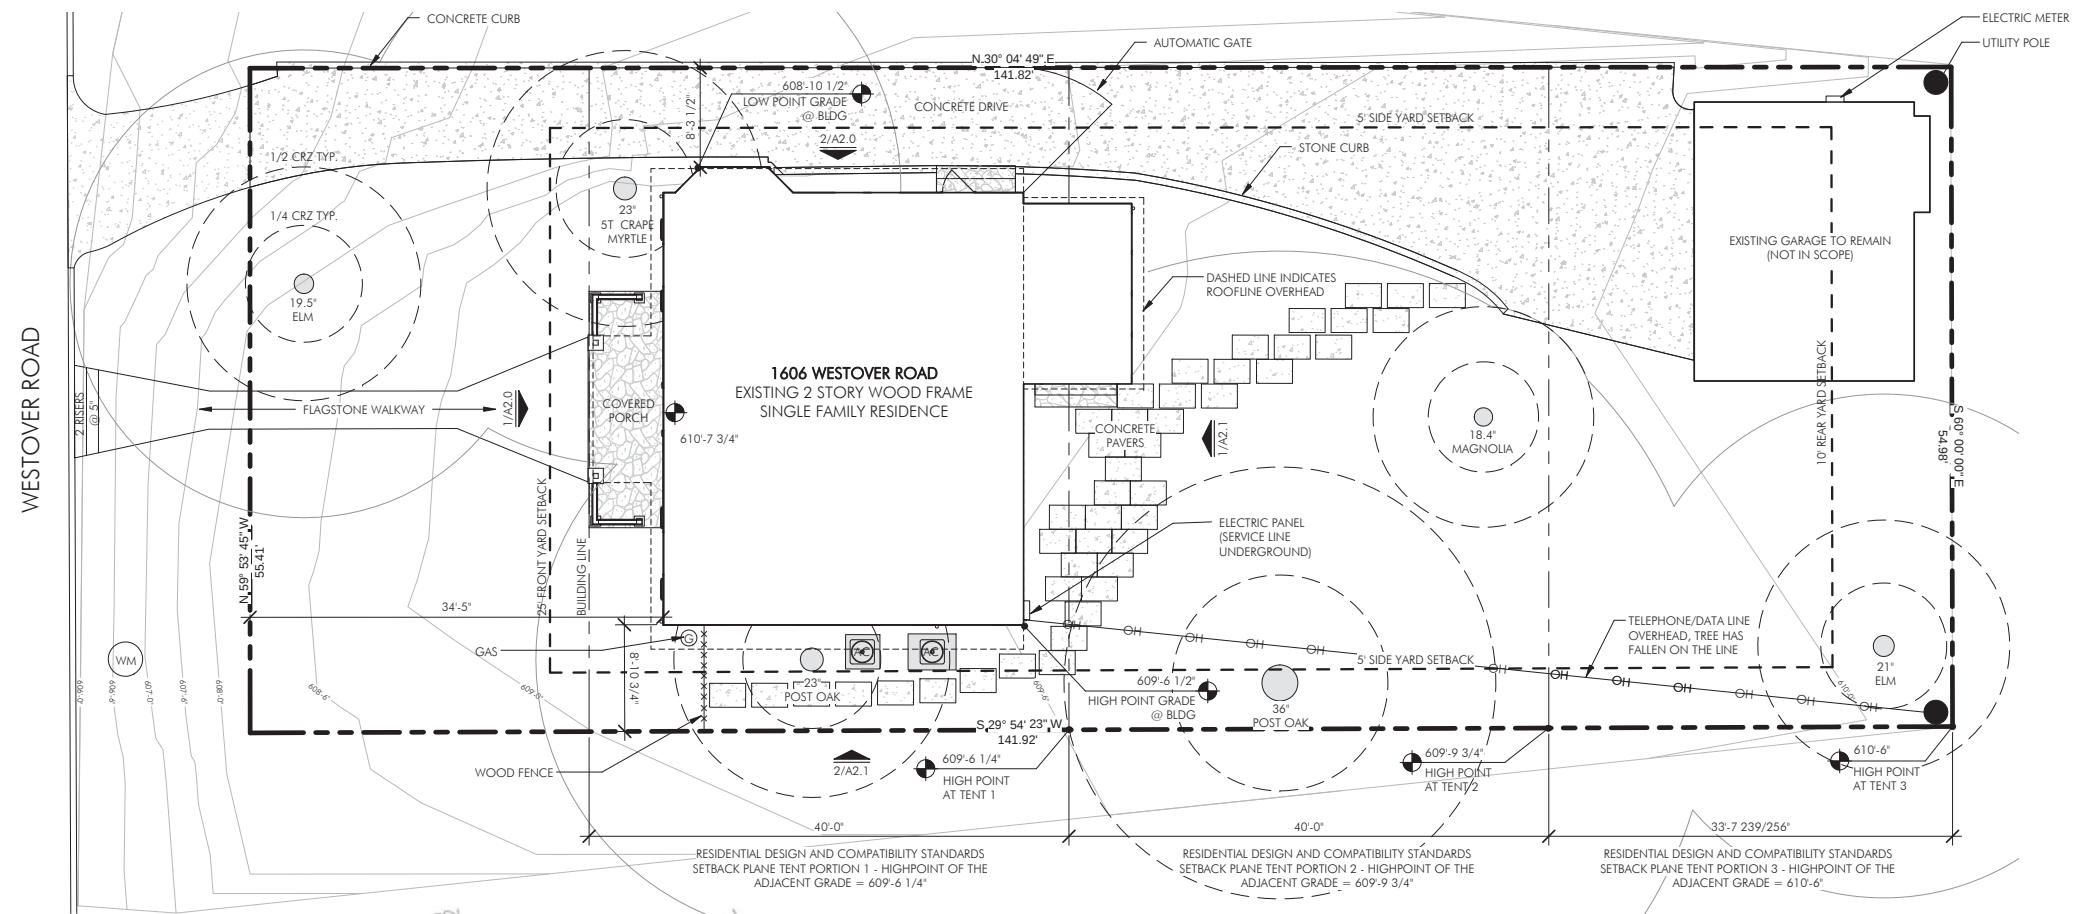



EAST ELEVATION



NORTH ELEVATION




WEST ELEVATION




SOUTHEAST
ELEVATION




SOUTH ELEVATION

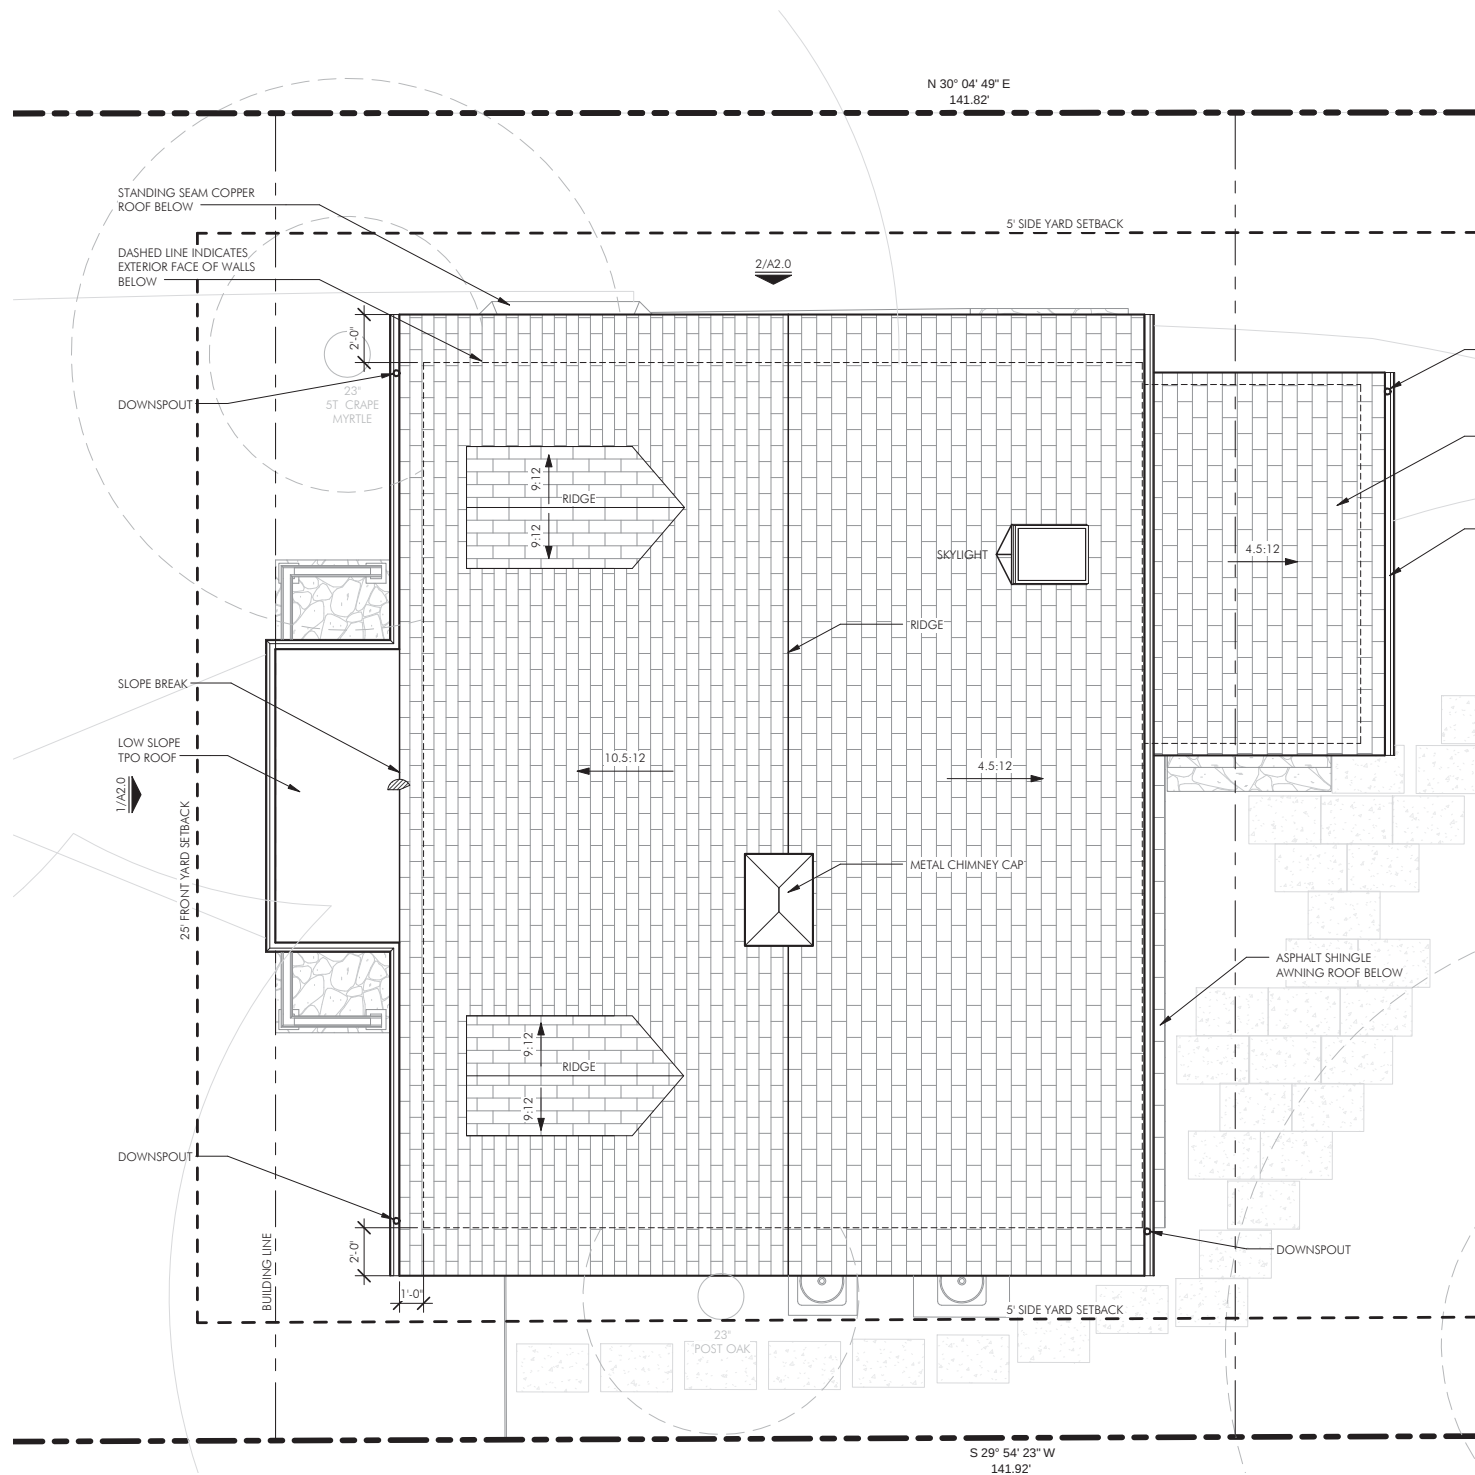


EXISTING ROOF PLAN
 SCALE 1/8"=1'

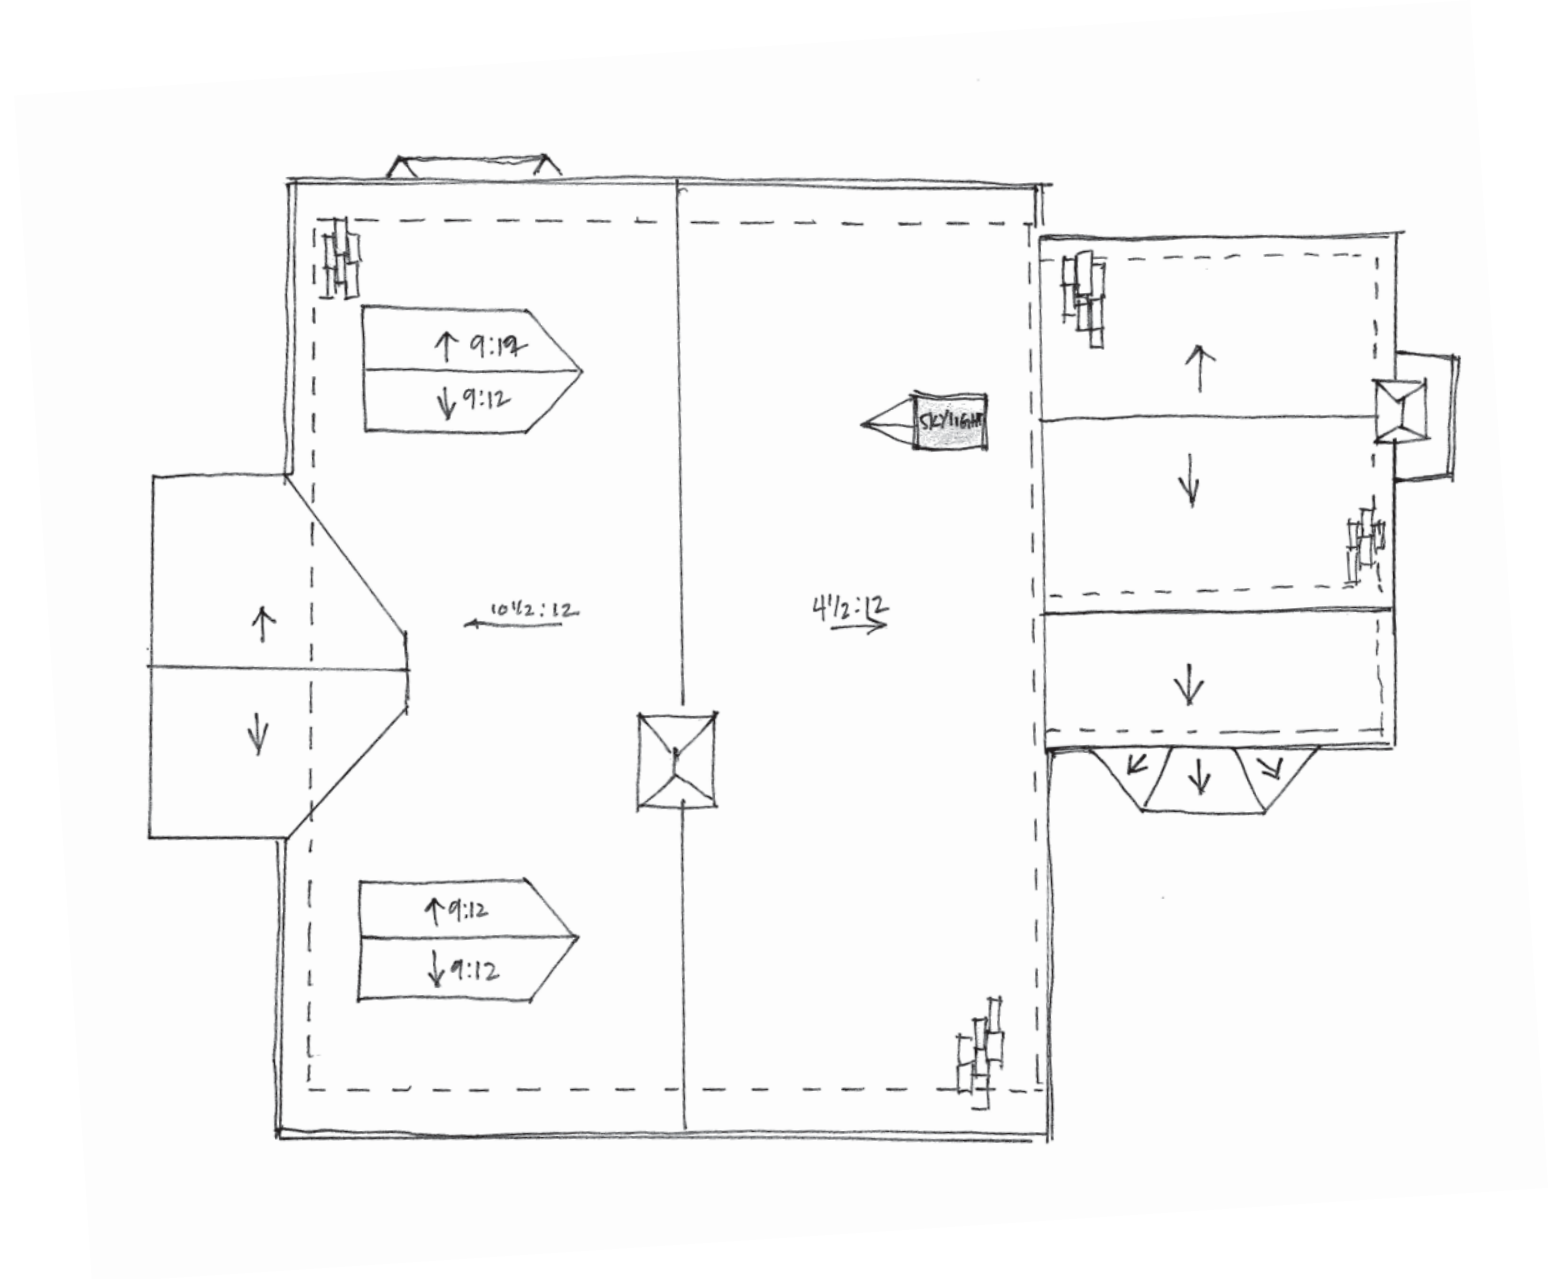



PROPOSED ROOF PLAN
 SCALE 1/8"=1'

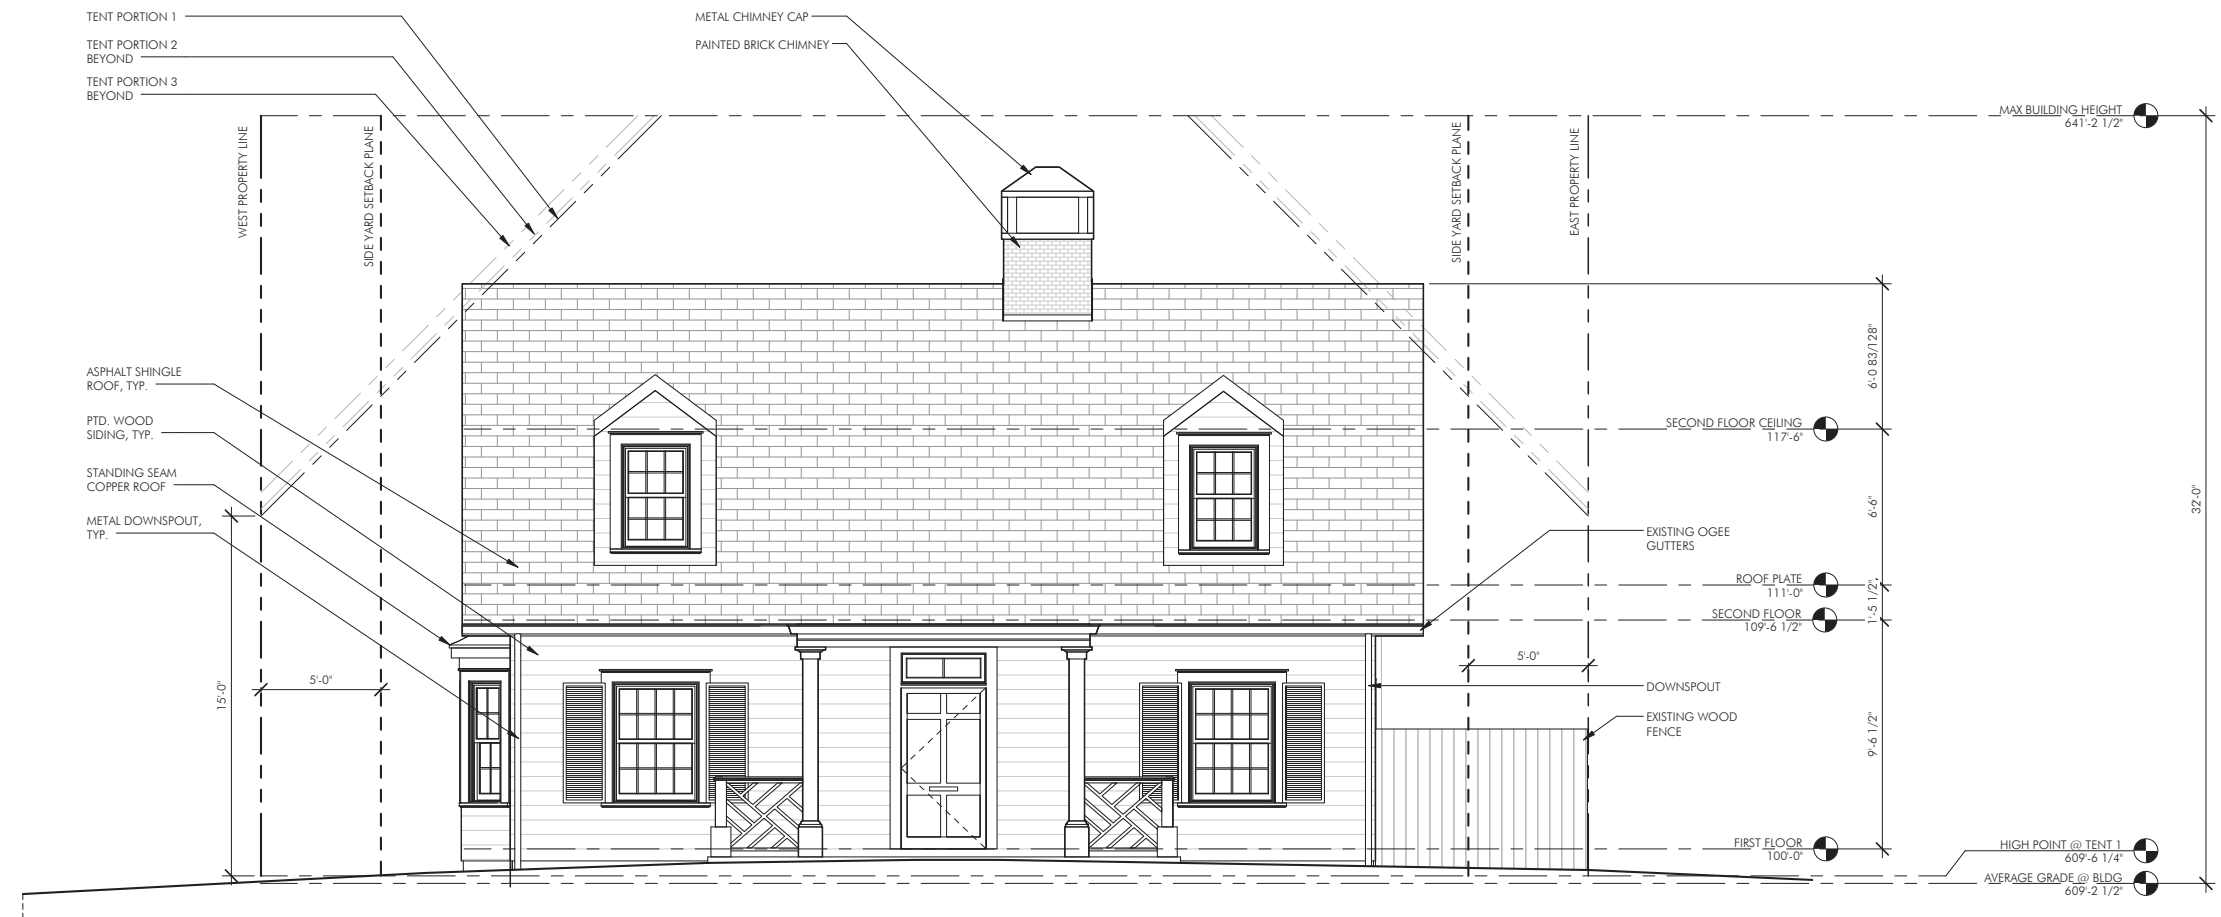

EXISTING SOUTH ELEVATION
SCALE 1/8"=1'




PROPOSED SOUTH ELEVATION
SCALE 1/8"=1'

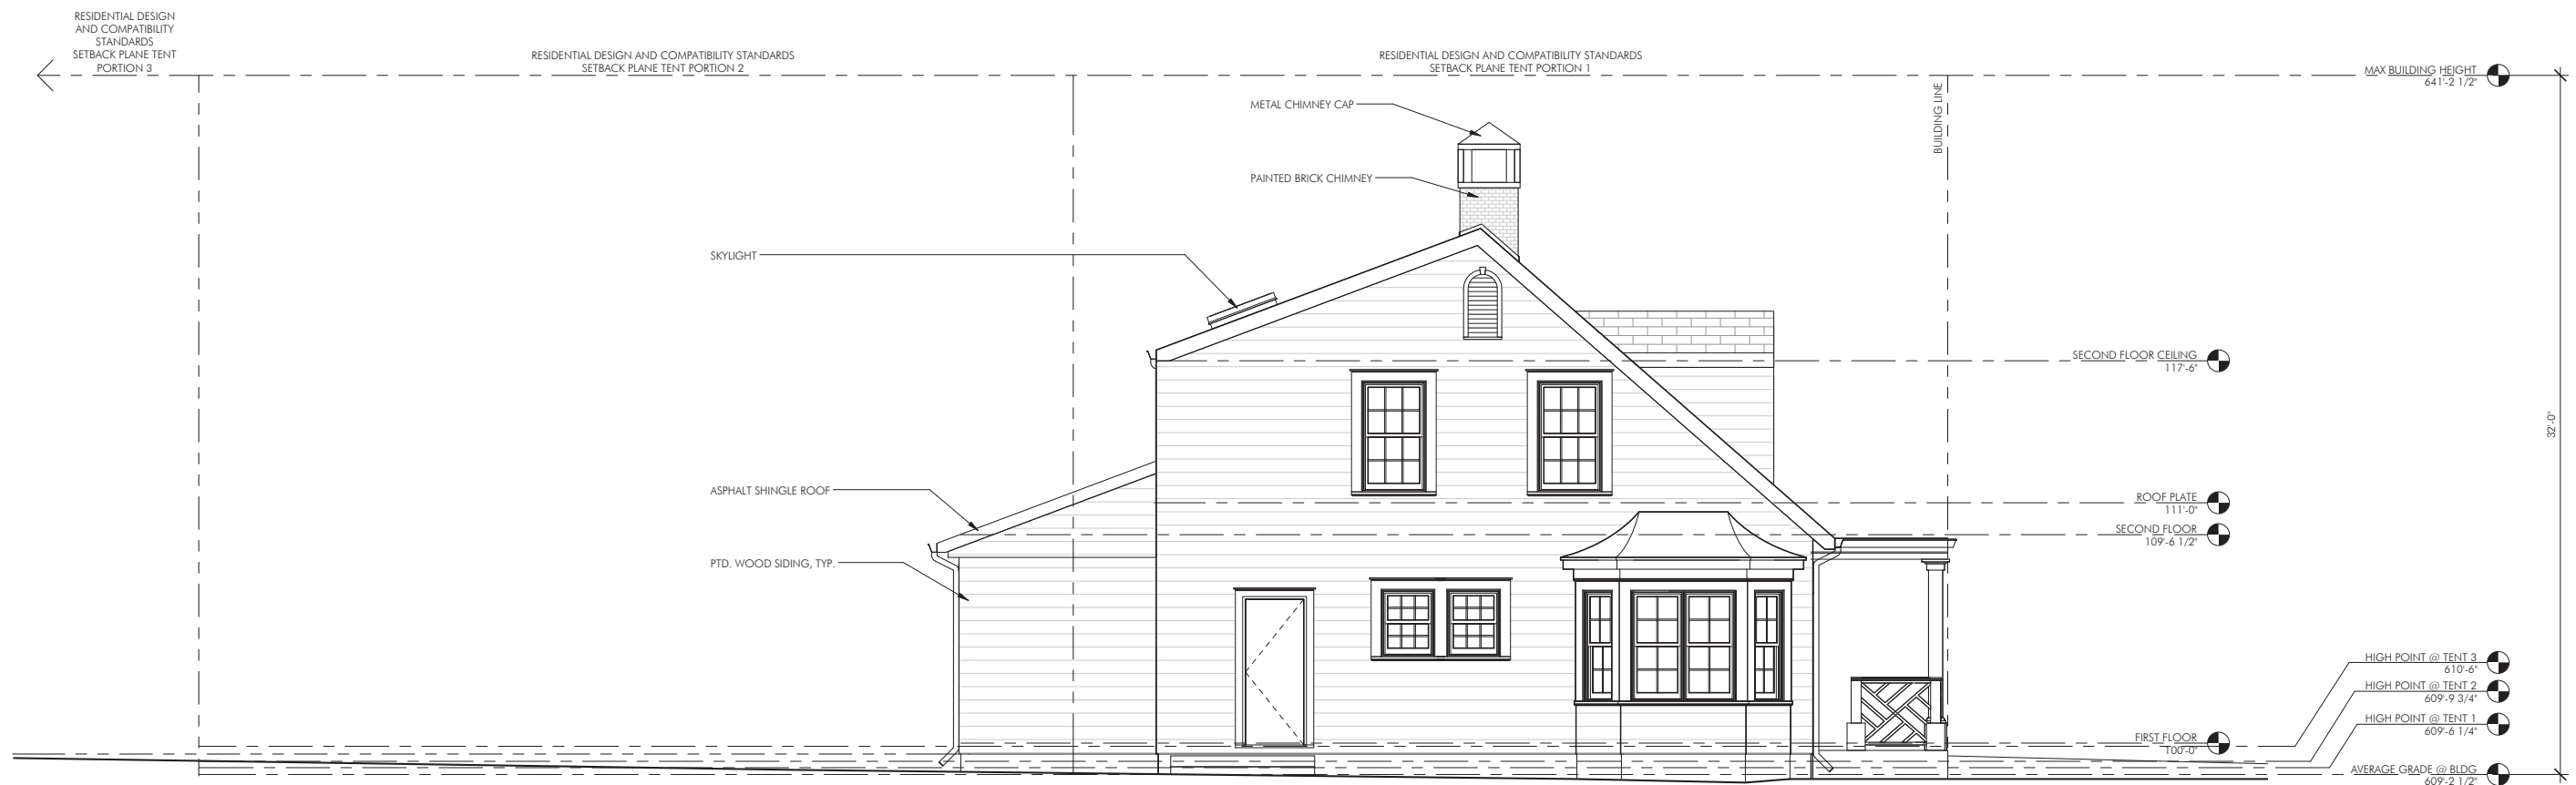

EXISTING WEST ELEVATION
SCALE 1/8"=1'



PROPOSED WEST ELEVATION
SCALE 1/8"=1'

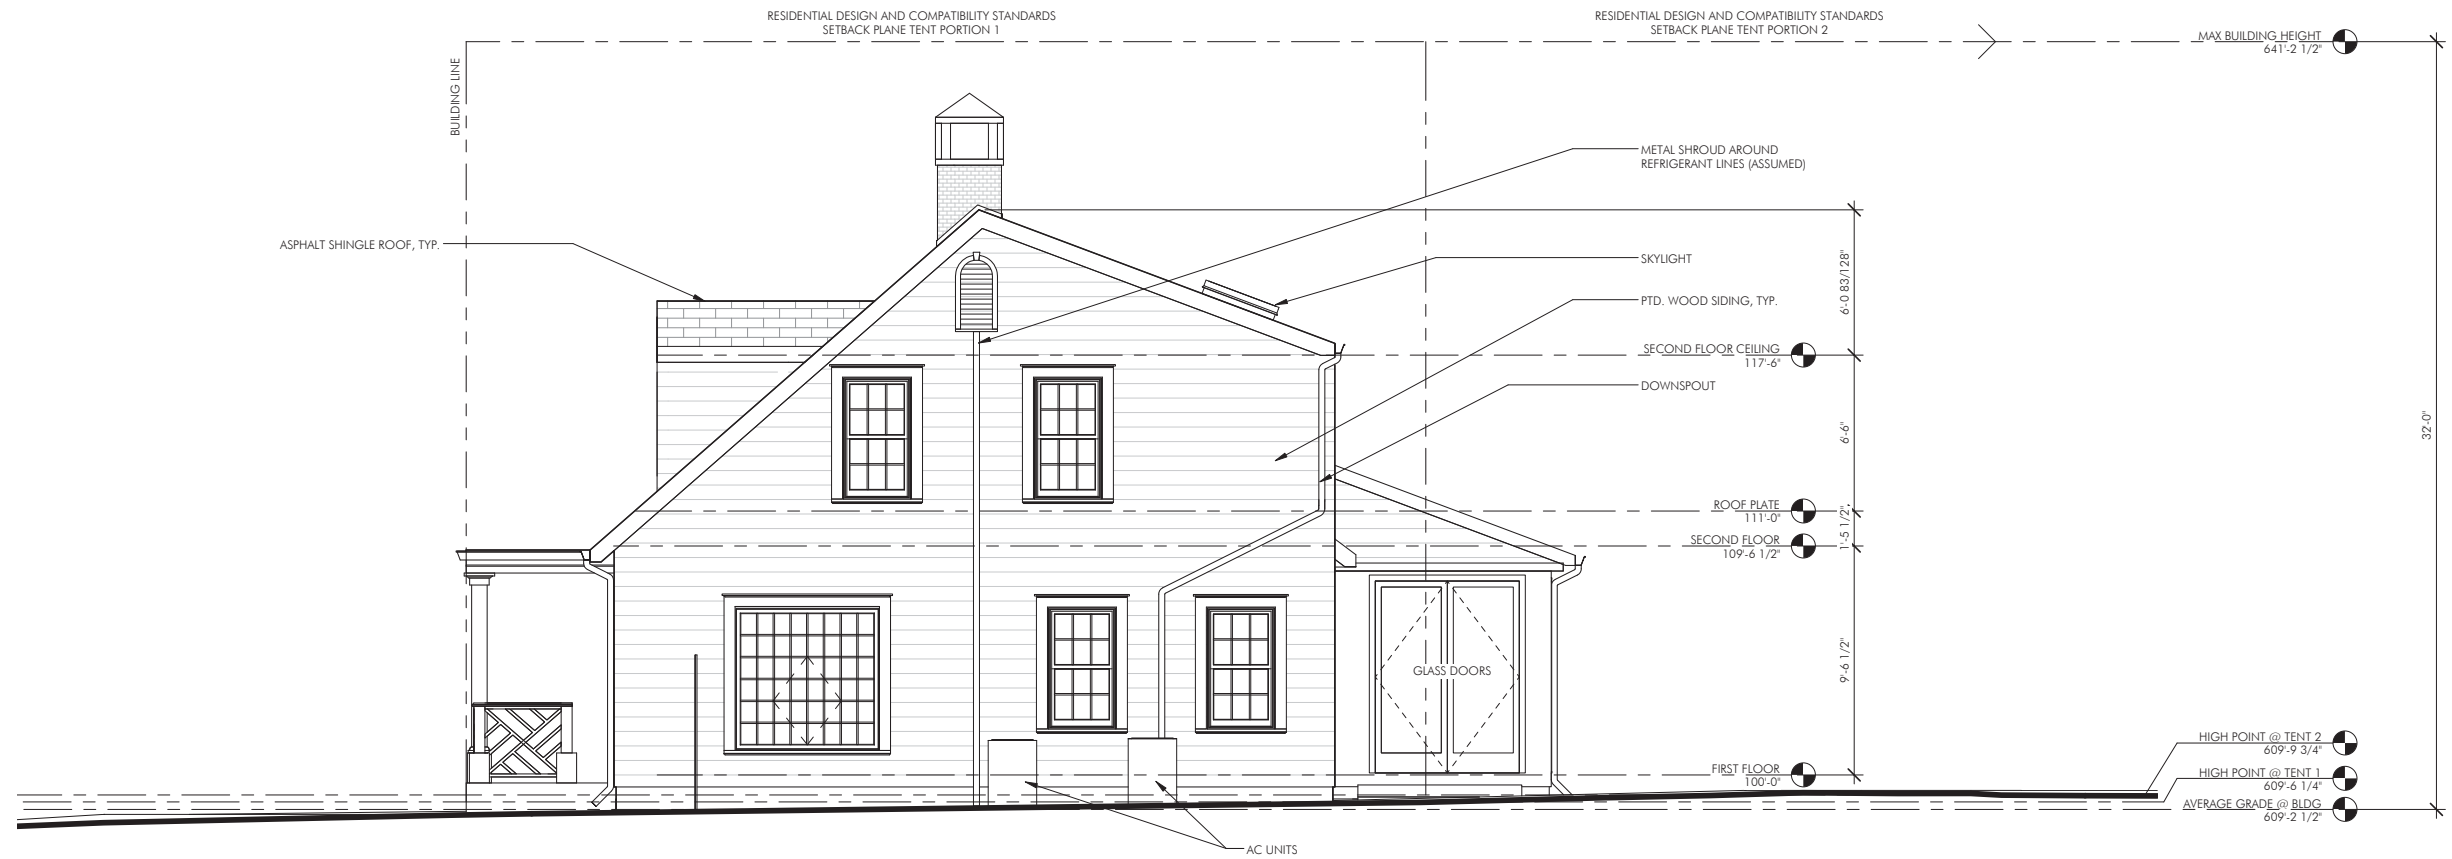

EXISTING EAST ELEVATION
SCALE 1/8"=1'



PROPOSED EAST ELEVATION
SCALE 1/8"=1'



EXISTING NORTH ELEVATION
SCALE 1/8"=1'



PROPOSED NORTH ELEVATION
SCALE 1/8"=1'