

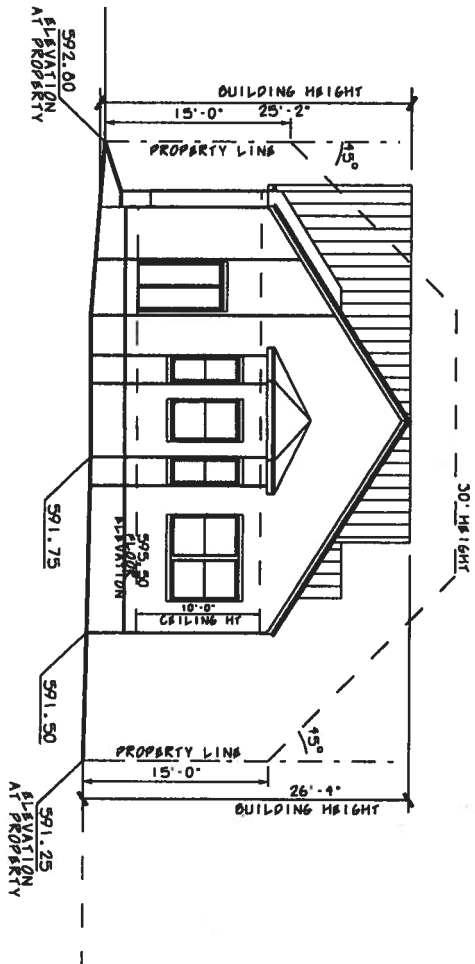
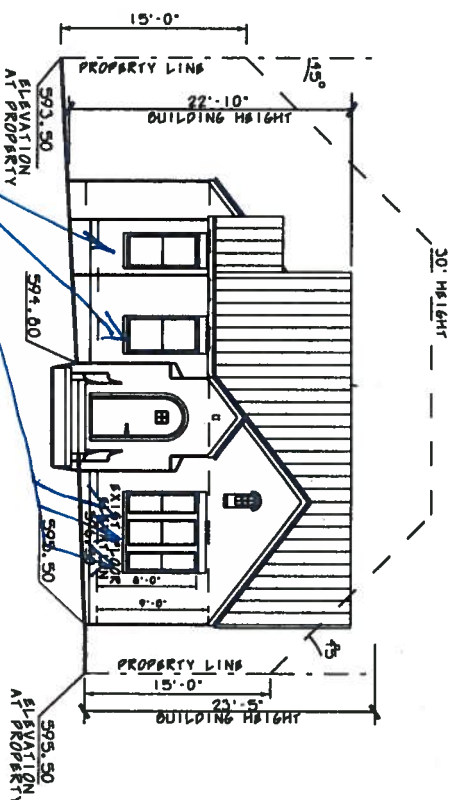


These windows can not be rehabilitated.

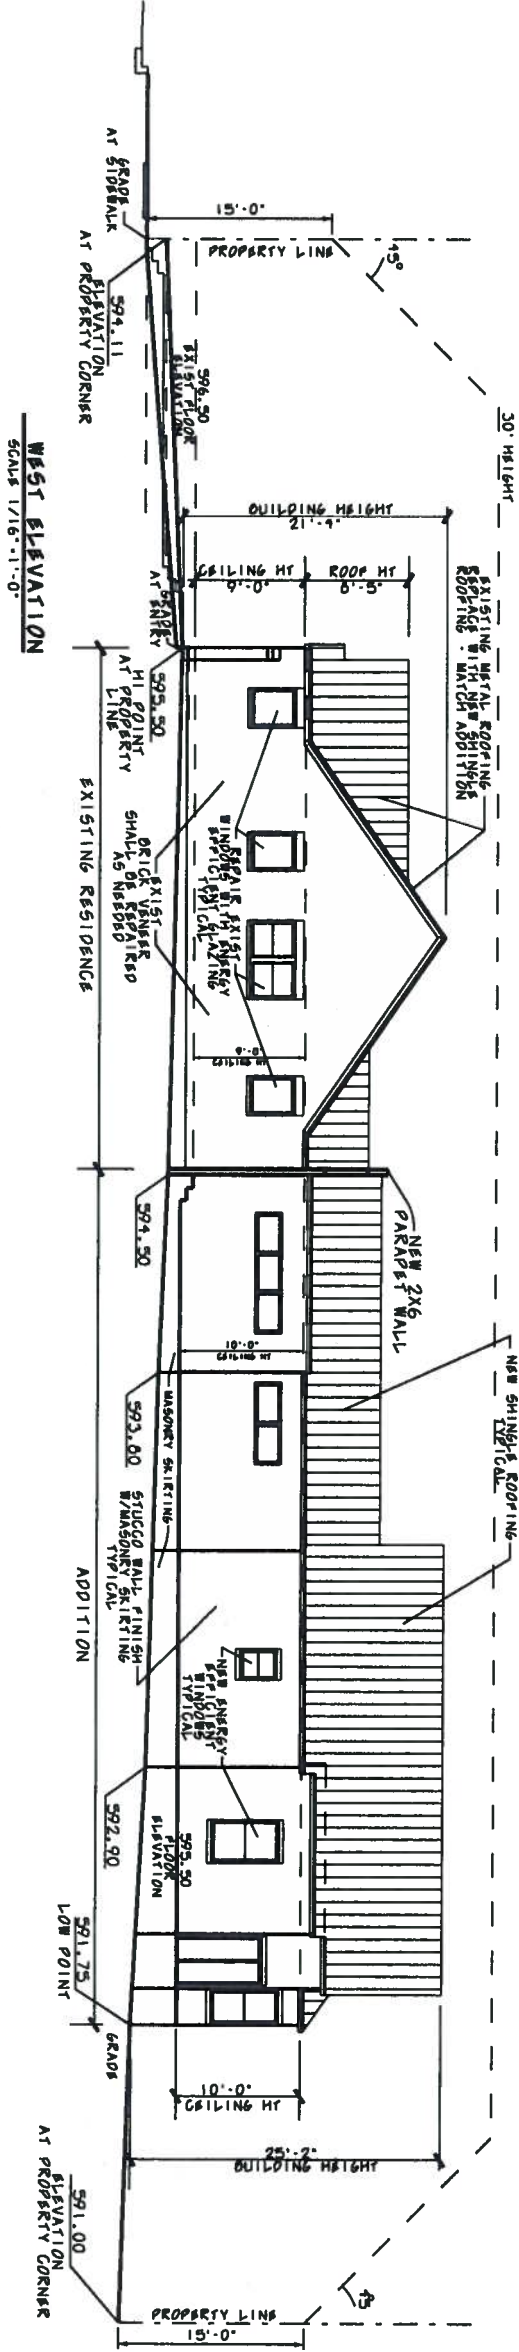

2
Compromise Proposal: Rehabilitate all west elevation windows

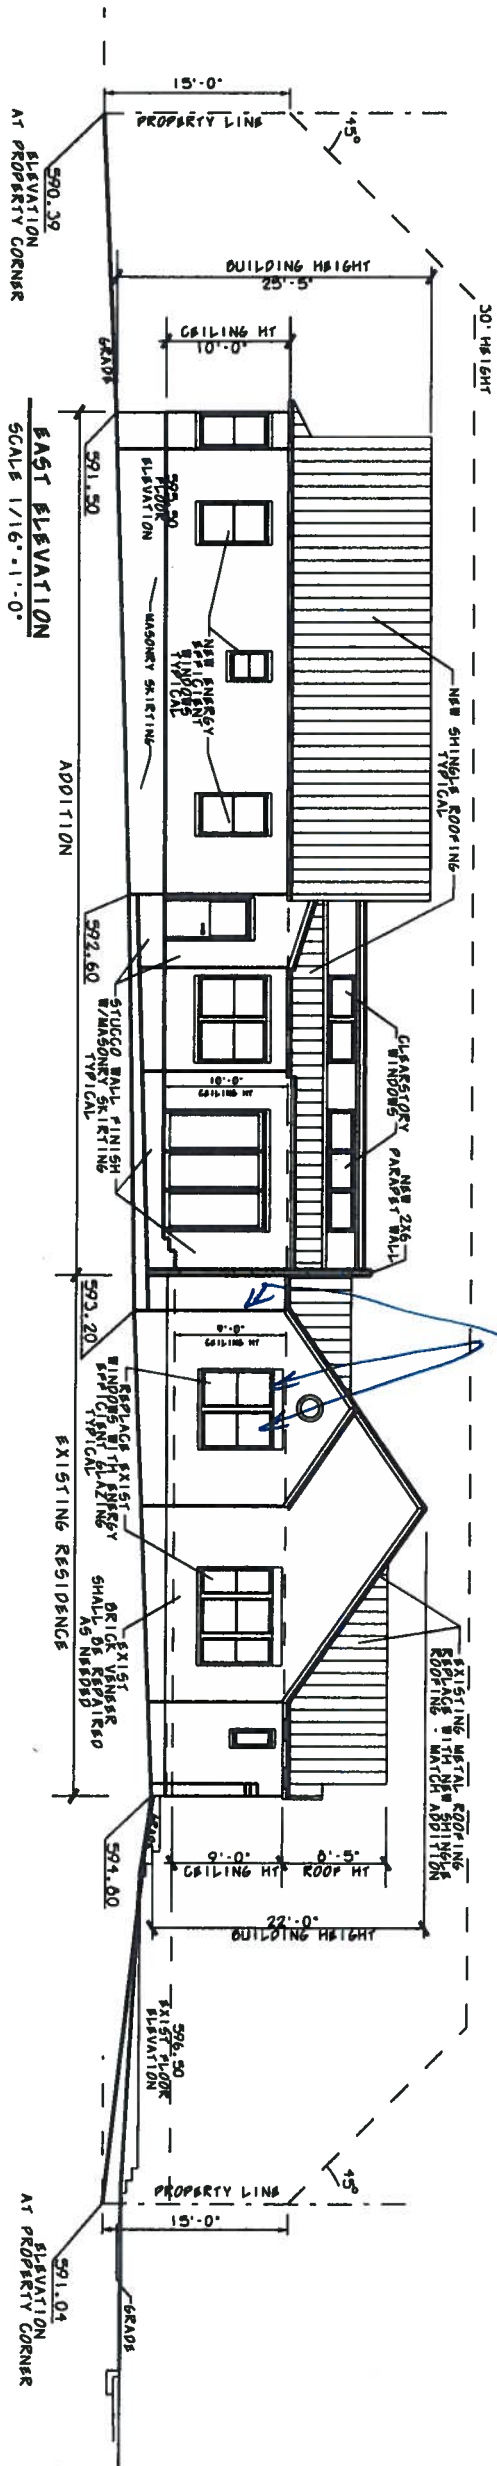

SHEET NUMBER: A-6	SHEET NAME: ELEVATIONS	DATE: JAN. 15, 2018	PROJECT: WILLIAM O. BOJORQUEZ	LG ARCHITECTURE, LLC LUIS GARCIA, RA AUSTIN, TEXAS 512-784-6467
			LOCATION: 501 W. 33 RD STREET AUSTIN, TEXAS 78705	
			OWNER: BILL BOJORQUEZ 512.771.0965	