



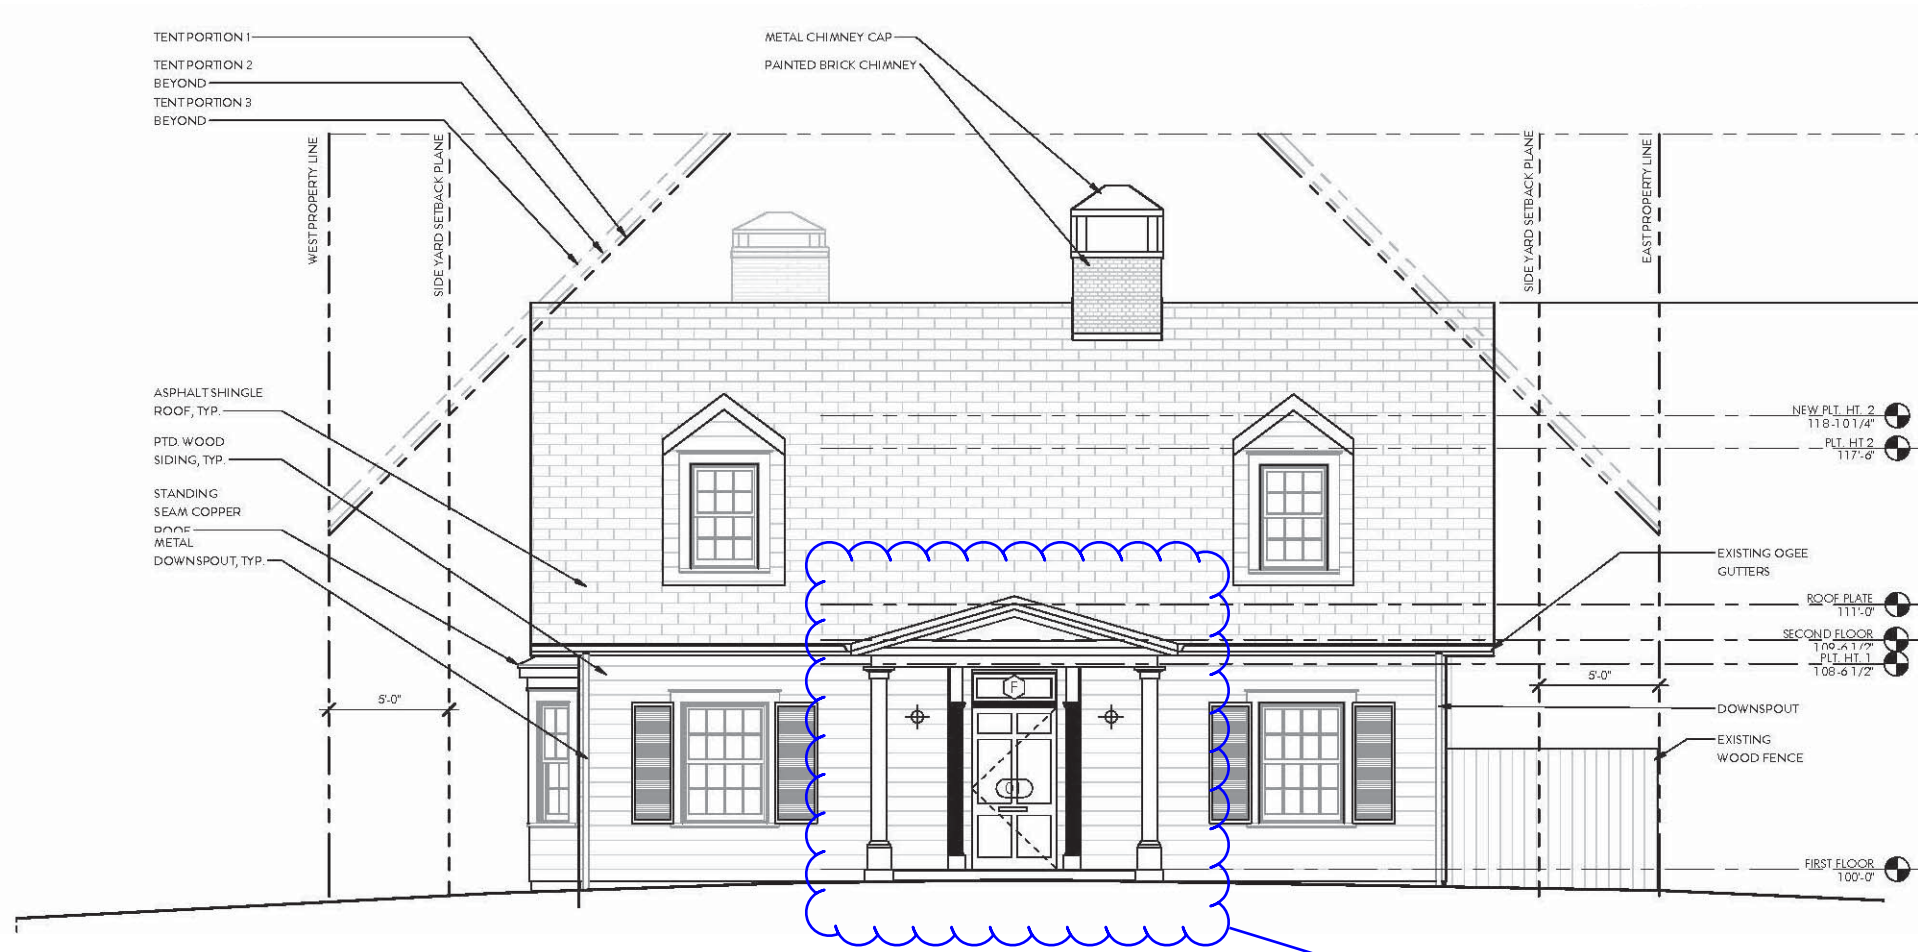


MOROSS RESIDENCE

1606 WESTOVER ROAD

NOTE: ONLY ENCLOSED ENTRY IS UNDER REVIEW: ALL OTHER SCOPE TO BE REVIEWED ADMINISTRATIVELY.

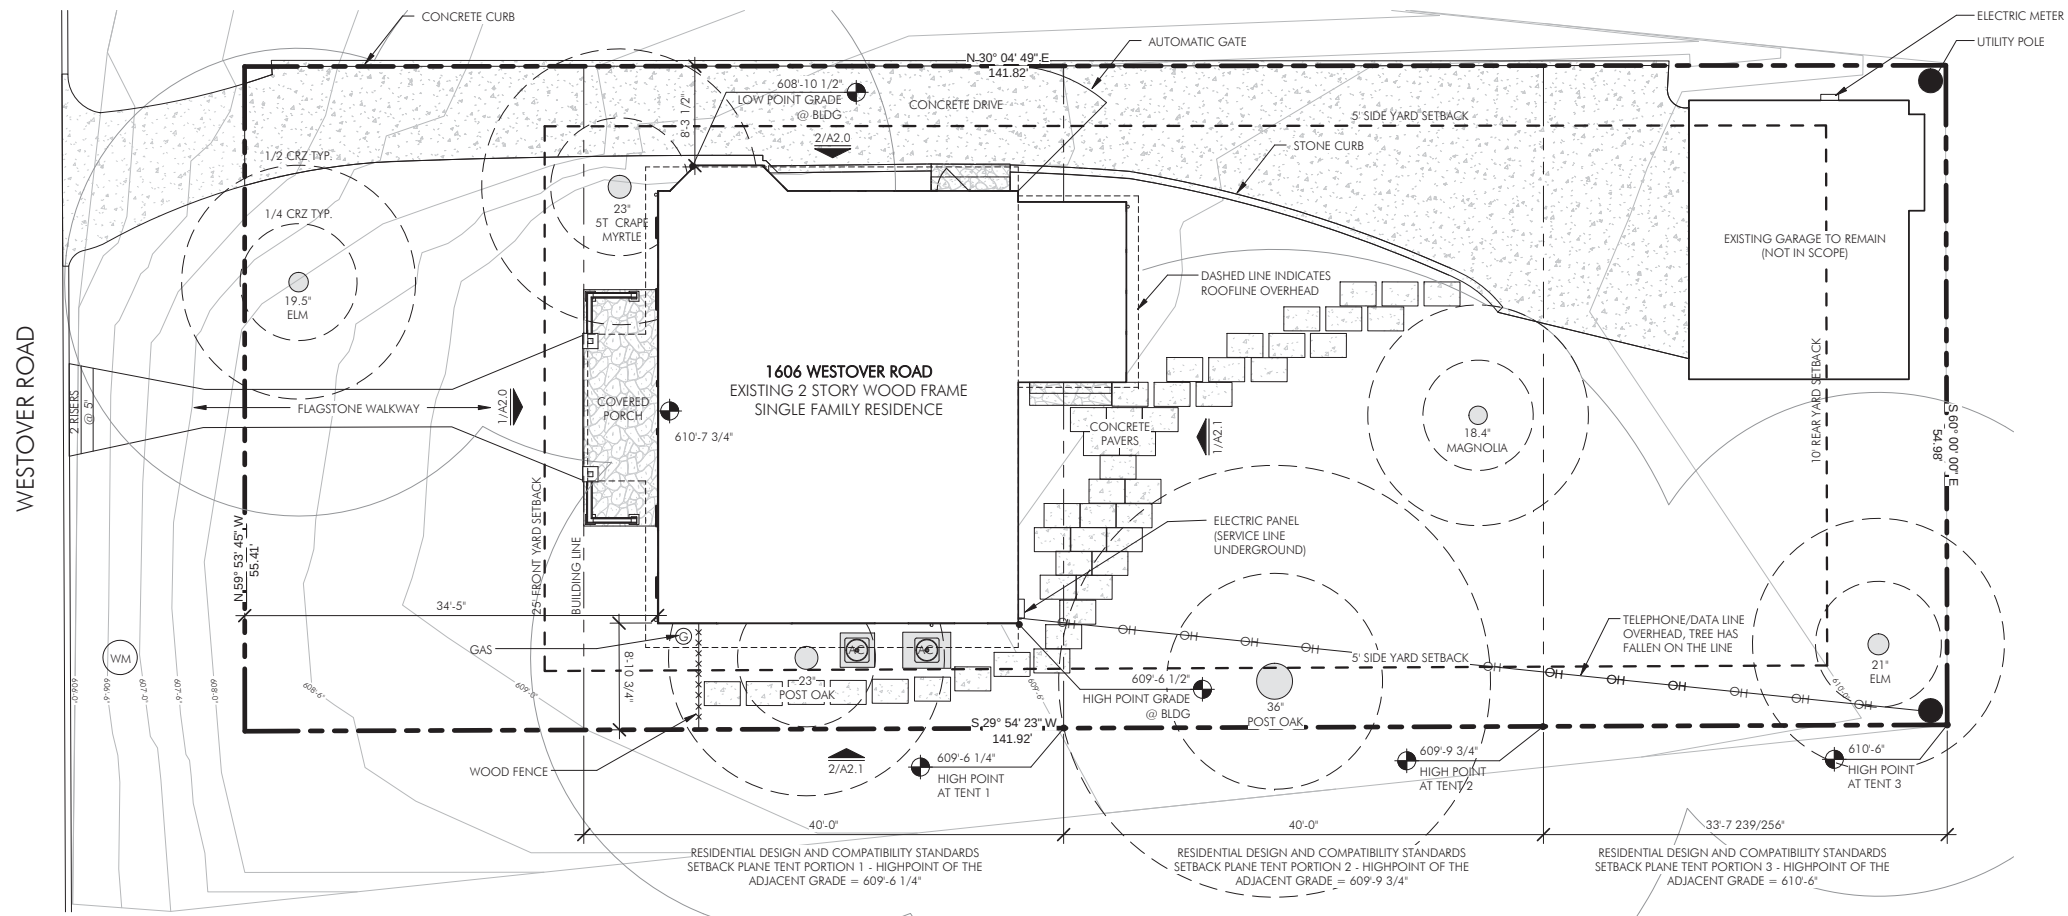

EXISTING SITE PLAN
SCALE 1/16"=1'

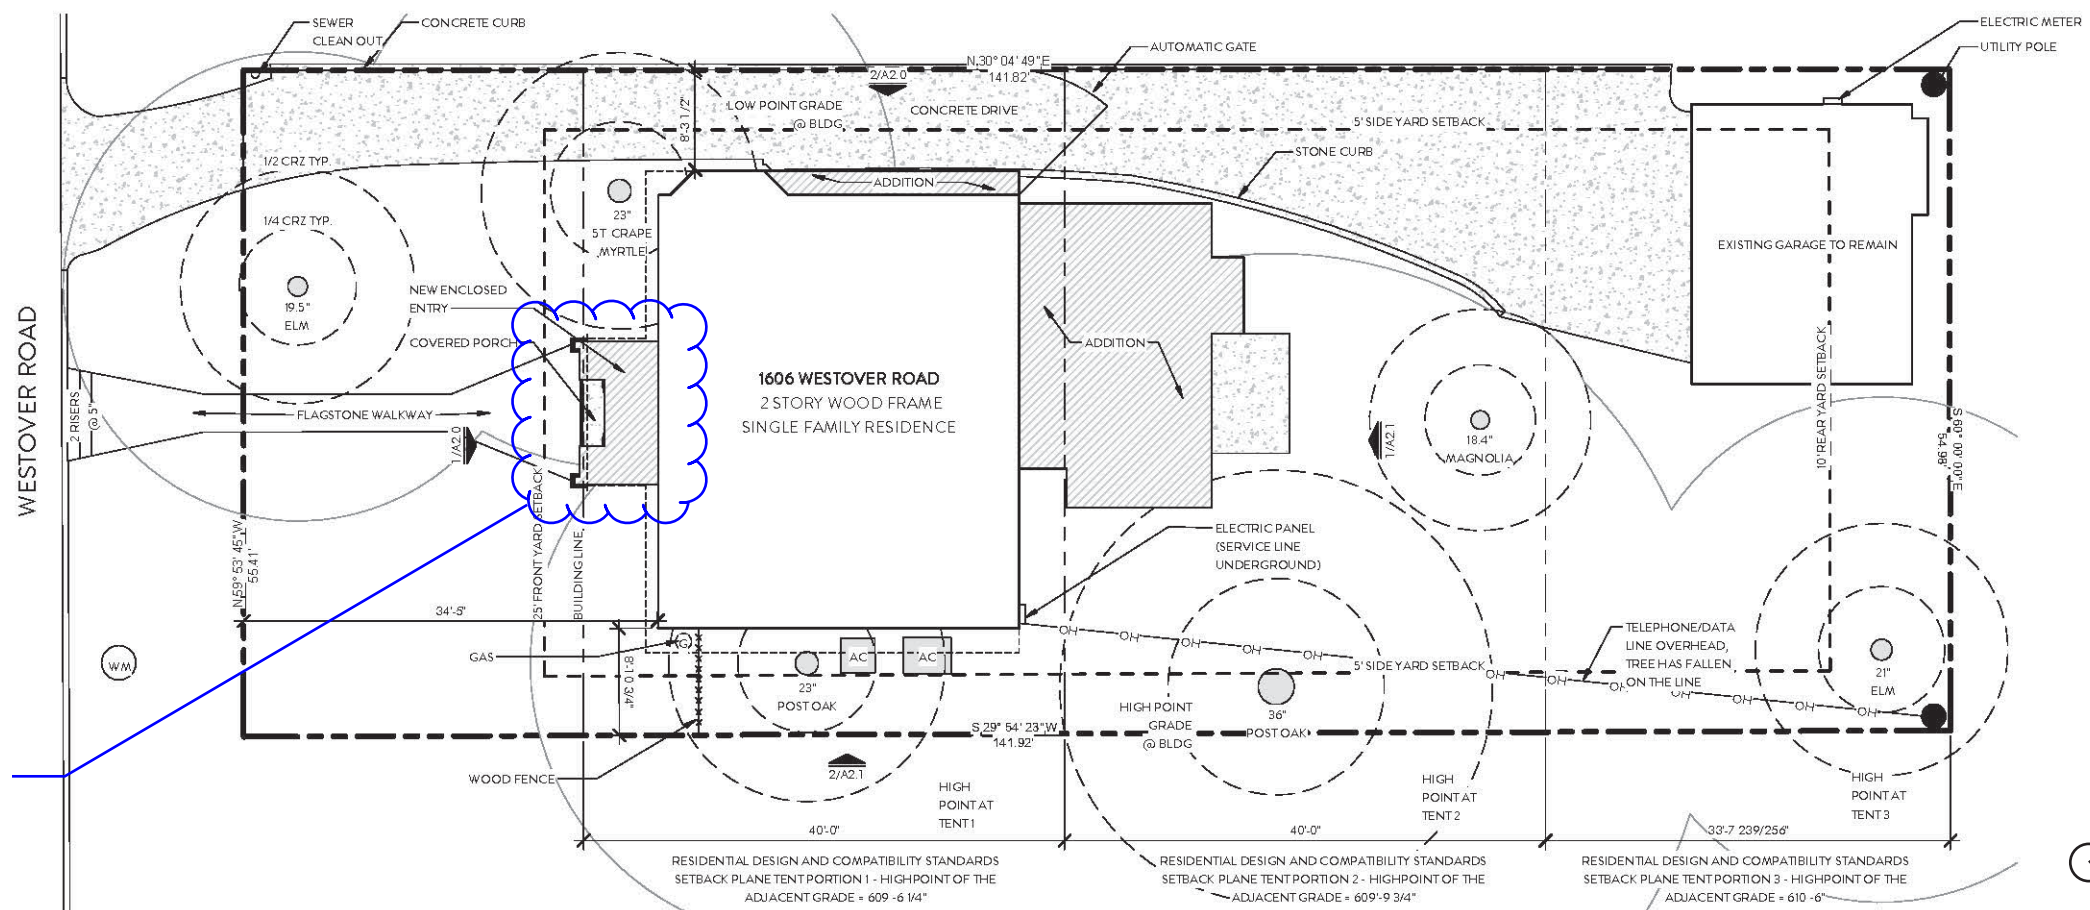

NOTE: ONLY ENCLOSED ENTRY IS UNDER REVIEW: ALL OTHER SCOPE TO BE REVIEWED ADMINISTRATIVELY.

PROPOSED SITE PLAN
SCALE 1/16"=1'



EAST ELEVATION



NORTH ELEVATION




WEST ELEVATION




SOUTHEAST
ELEVATION




SOUTH ELEVATION

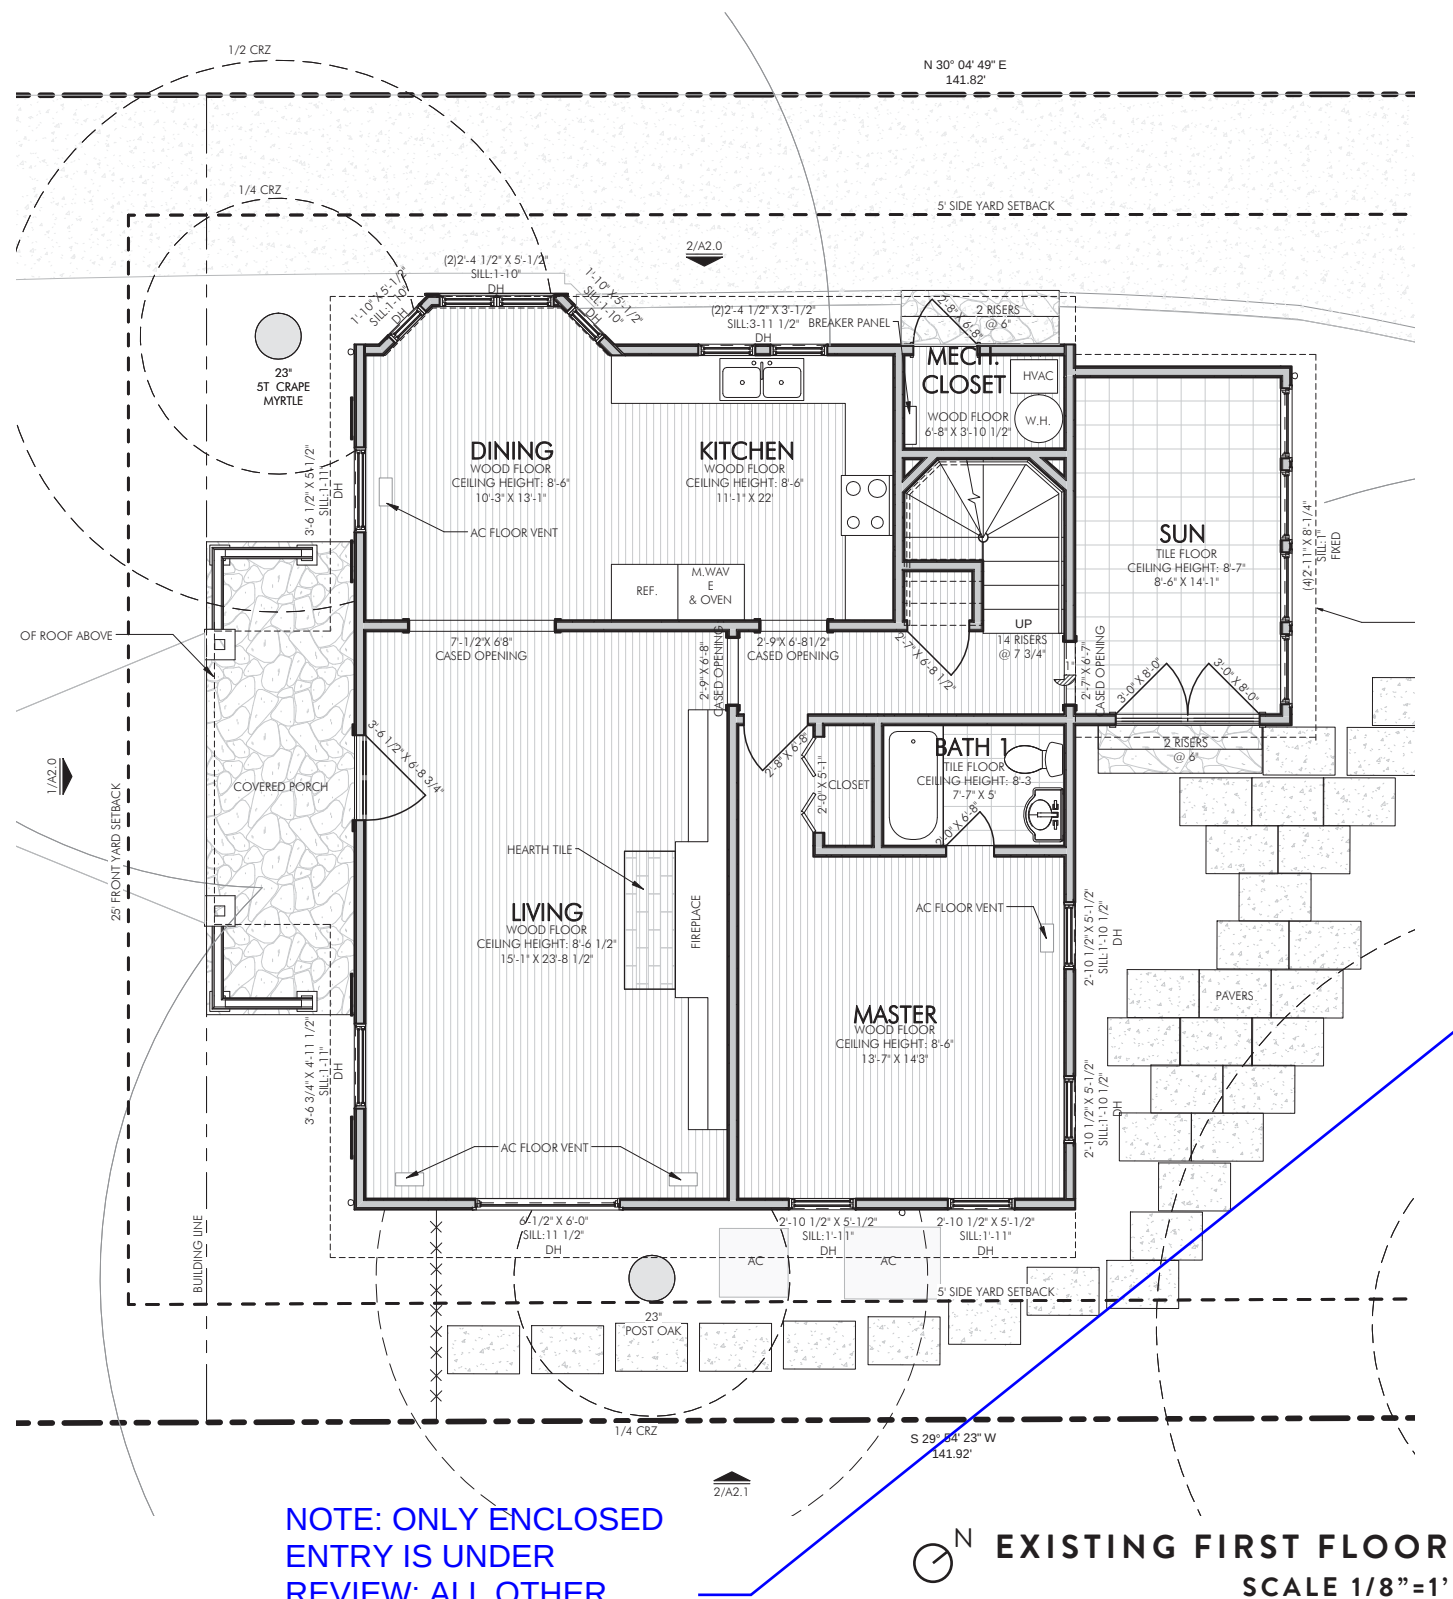


NOTE: ONLY ENCLOSED ENTRY IS UNDER REVIEW: ALL OTHER SCOPE TO BE REVIEWED ADMINISTRATIVELY.

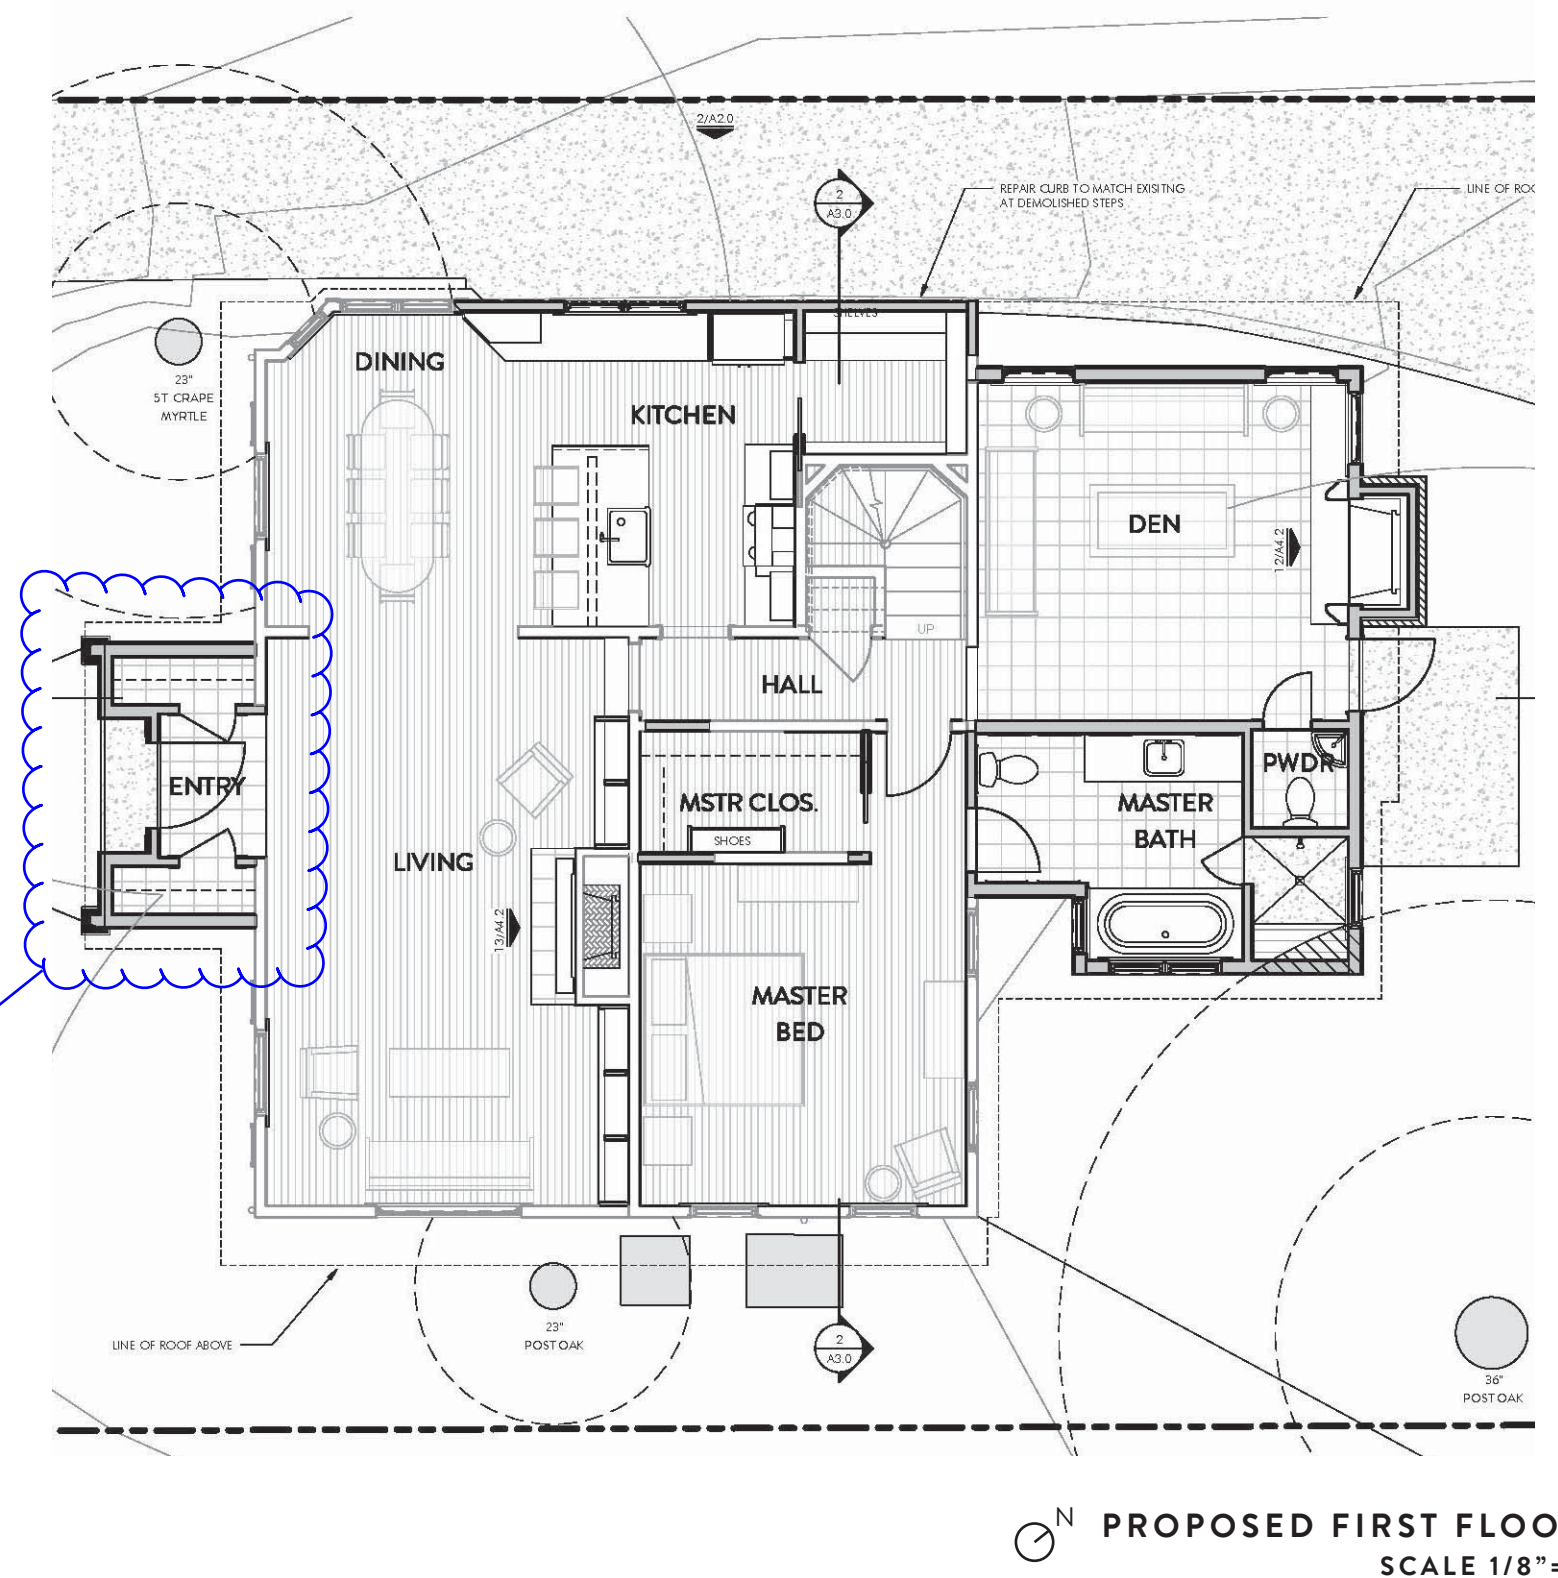

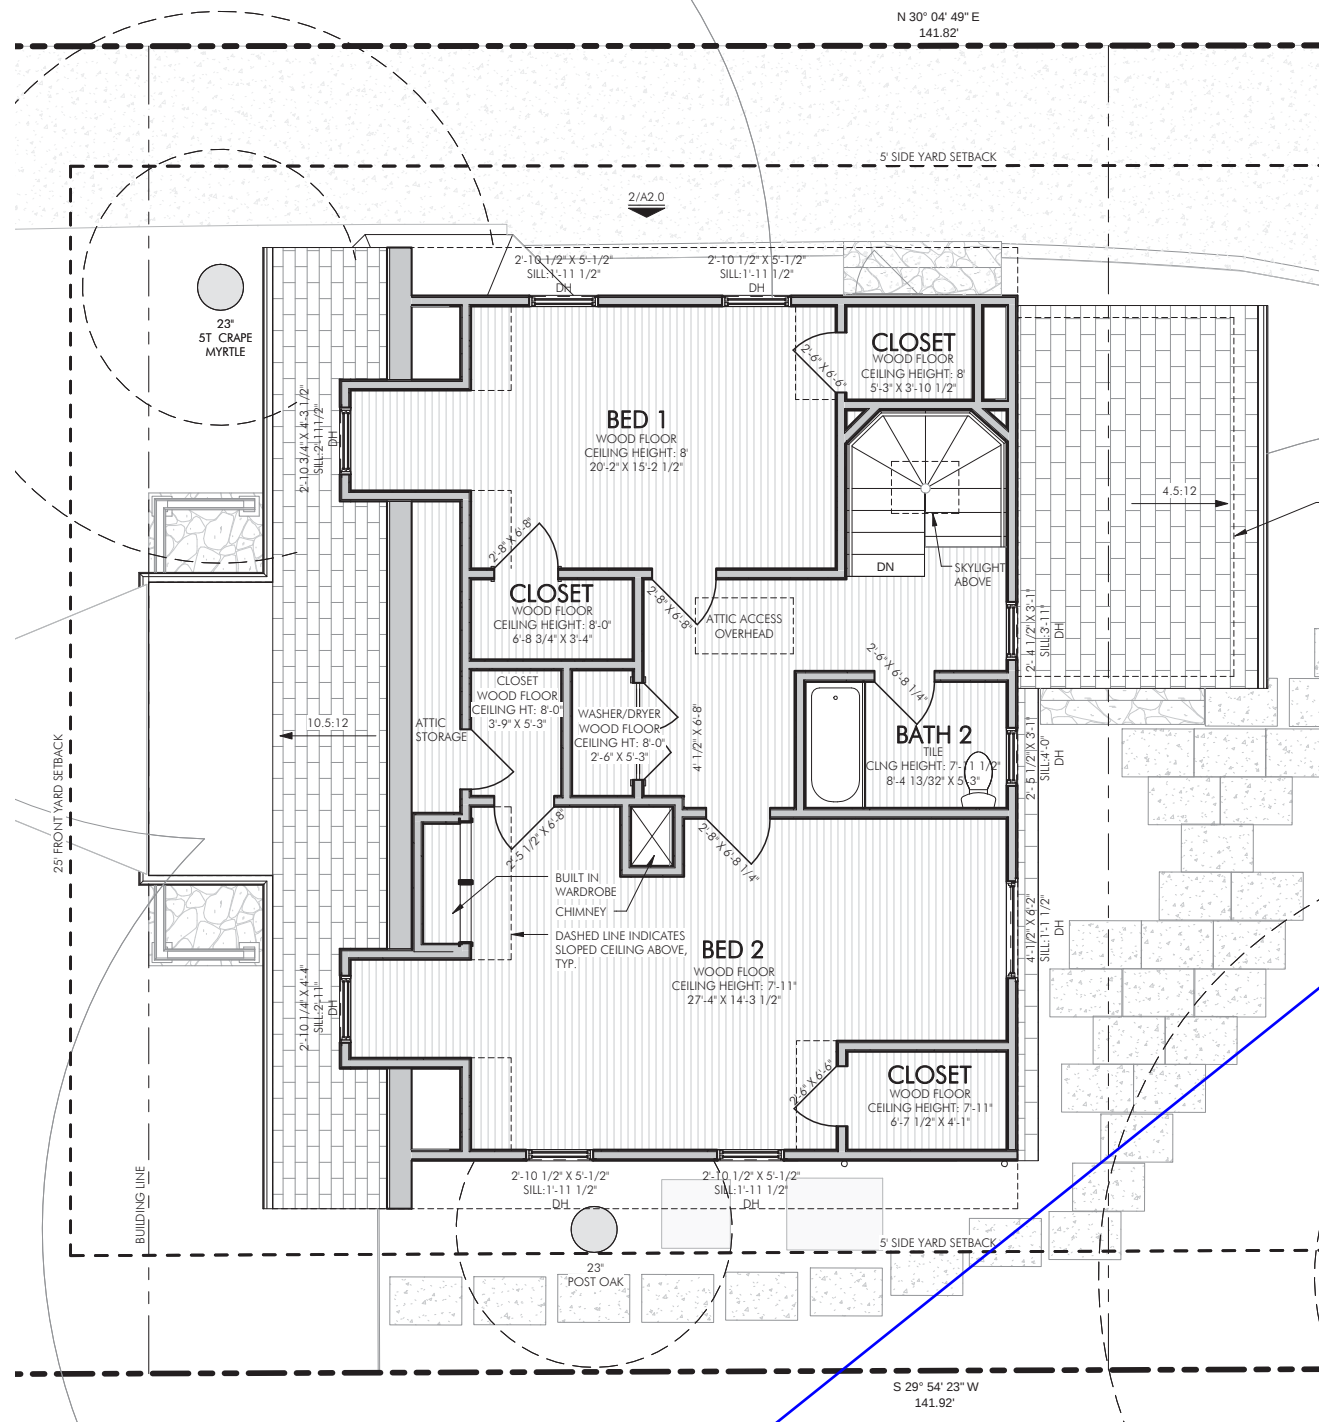


NOTE: ONLY ENCLOSED
ENTRY IS UNDER
REVIEW: ALL OTHER
SCOPE TO BE REVIEWED
ADMINISTRATIVELY.

EXISTING SECOND FLOOR
SCALE 1/8"=1'

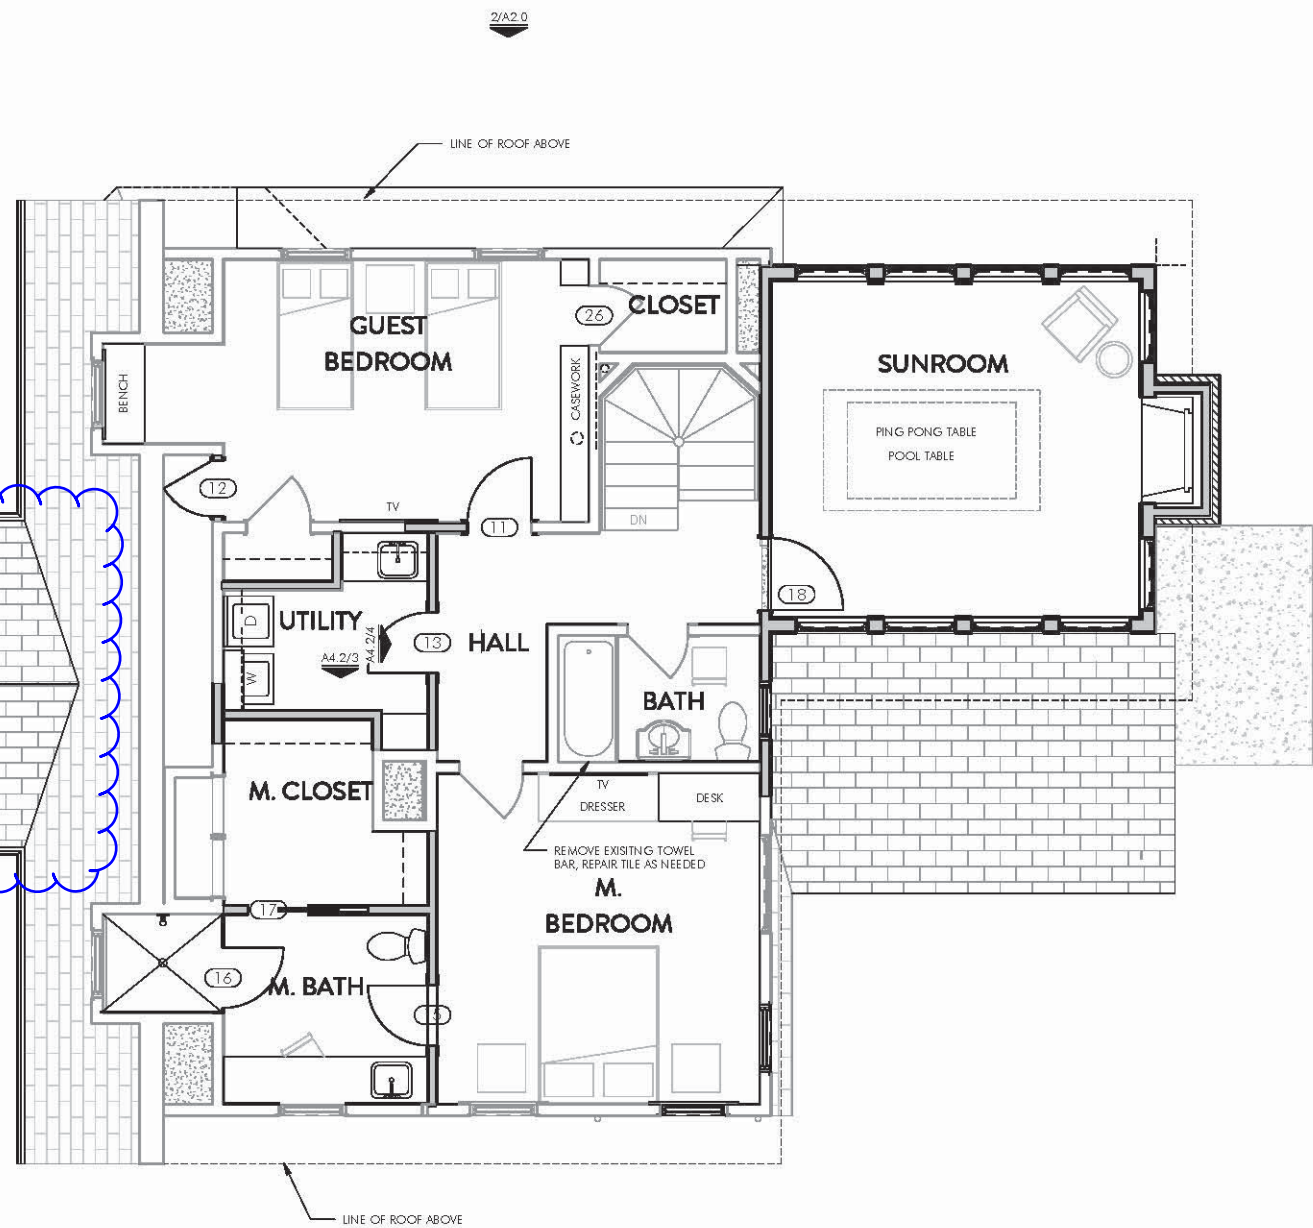


PROPOSED SECOND FLOOR
SCALE 1/8"=1'

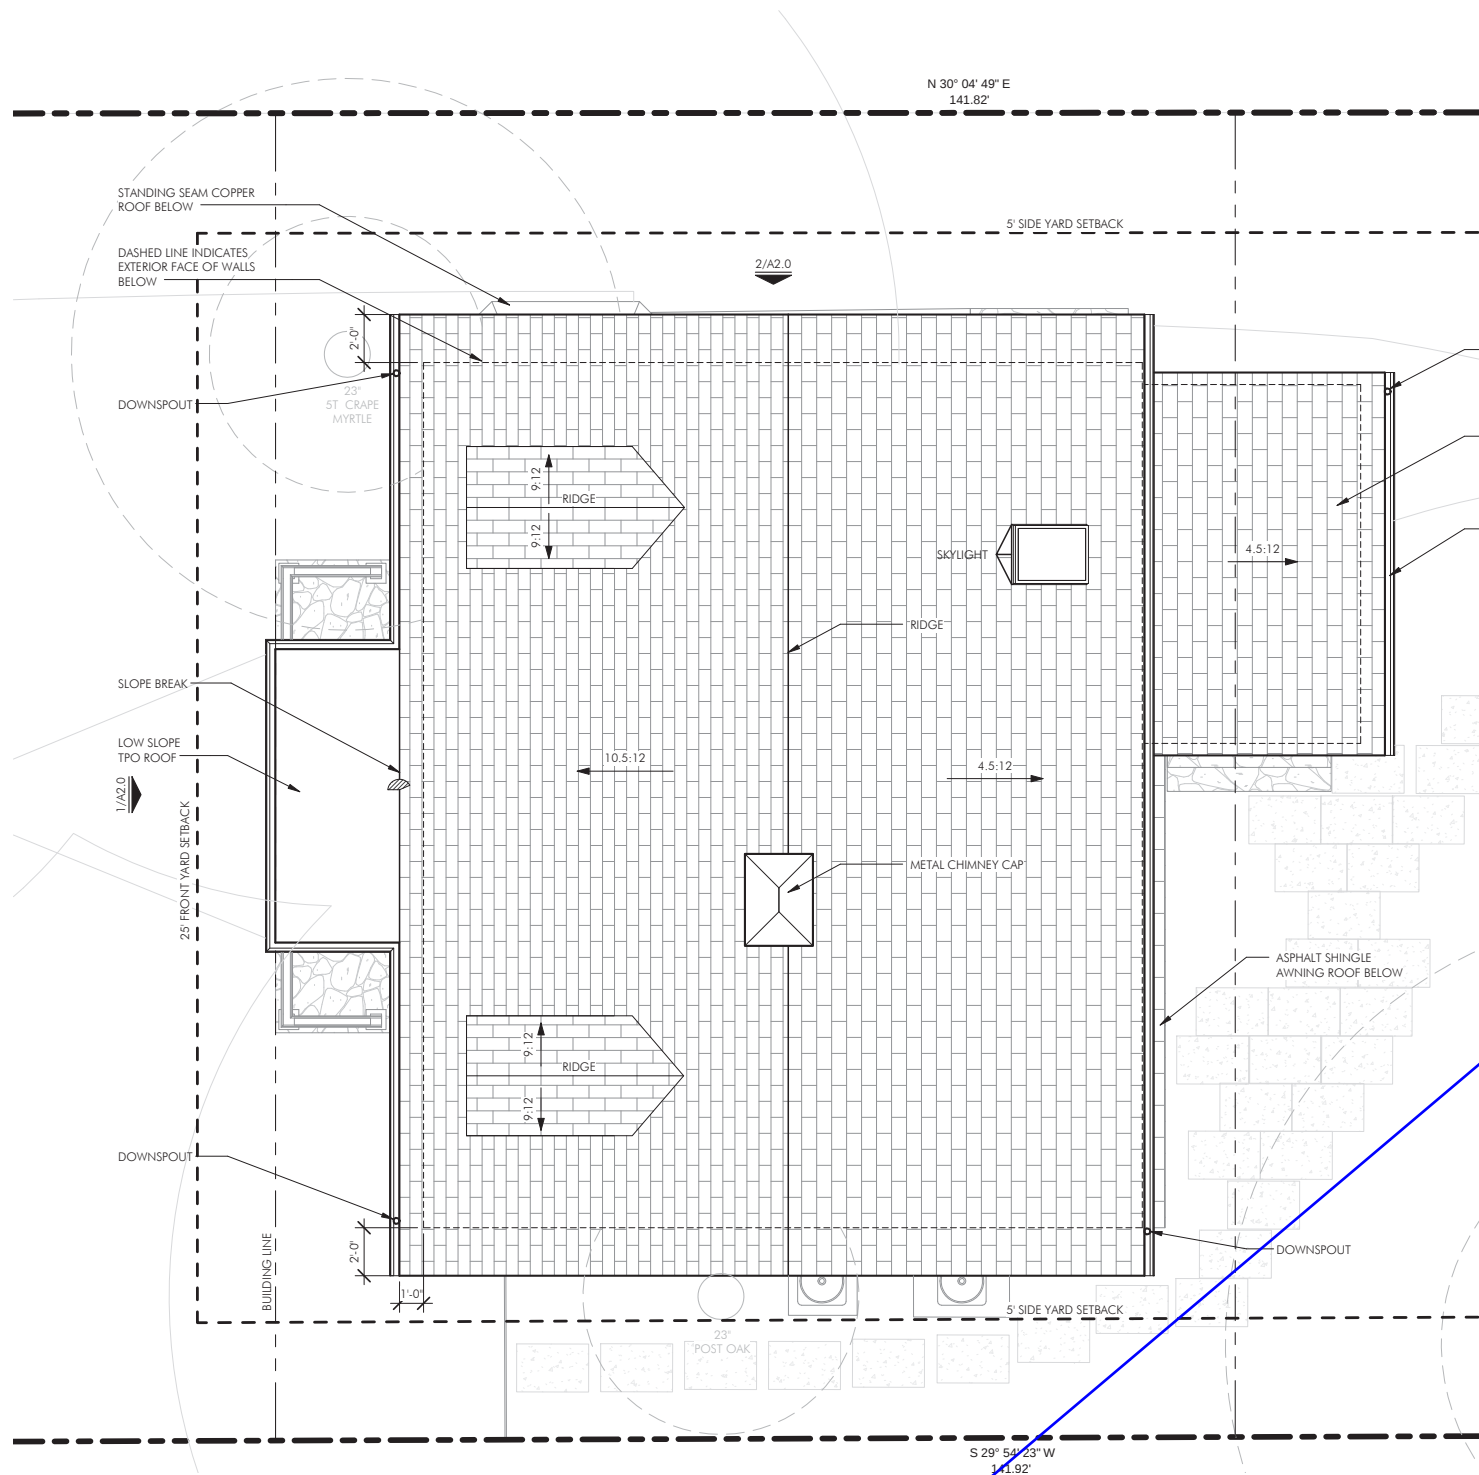

NOTE: ONLY ENCLOSED ENTRY IS UNDER REVIEW: ALL OTHER SCOPE TO BE REVIEWED ADMINISTRATIVELY.




EXISTING ROOF PLAN
SCALE 1/8"=1'

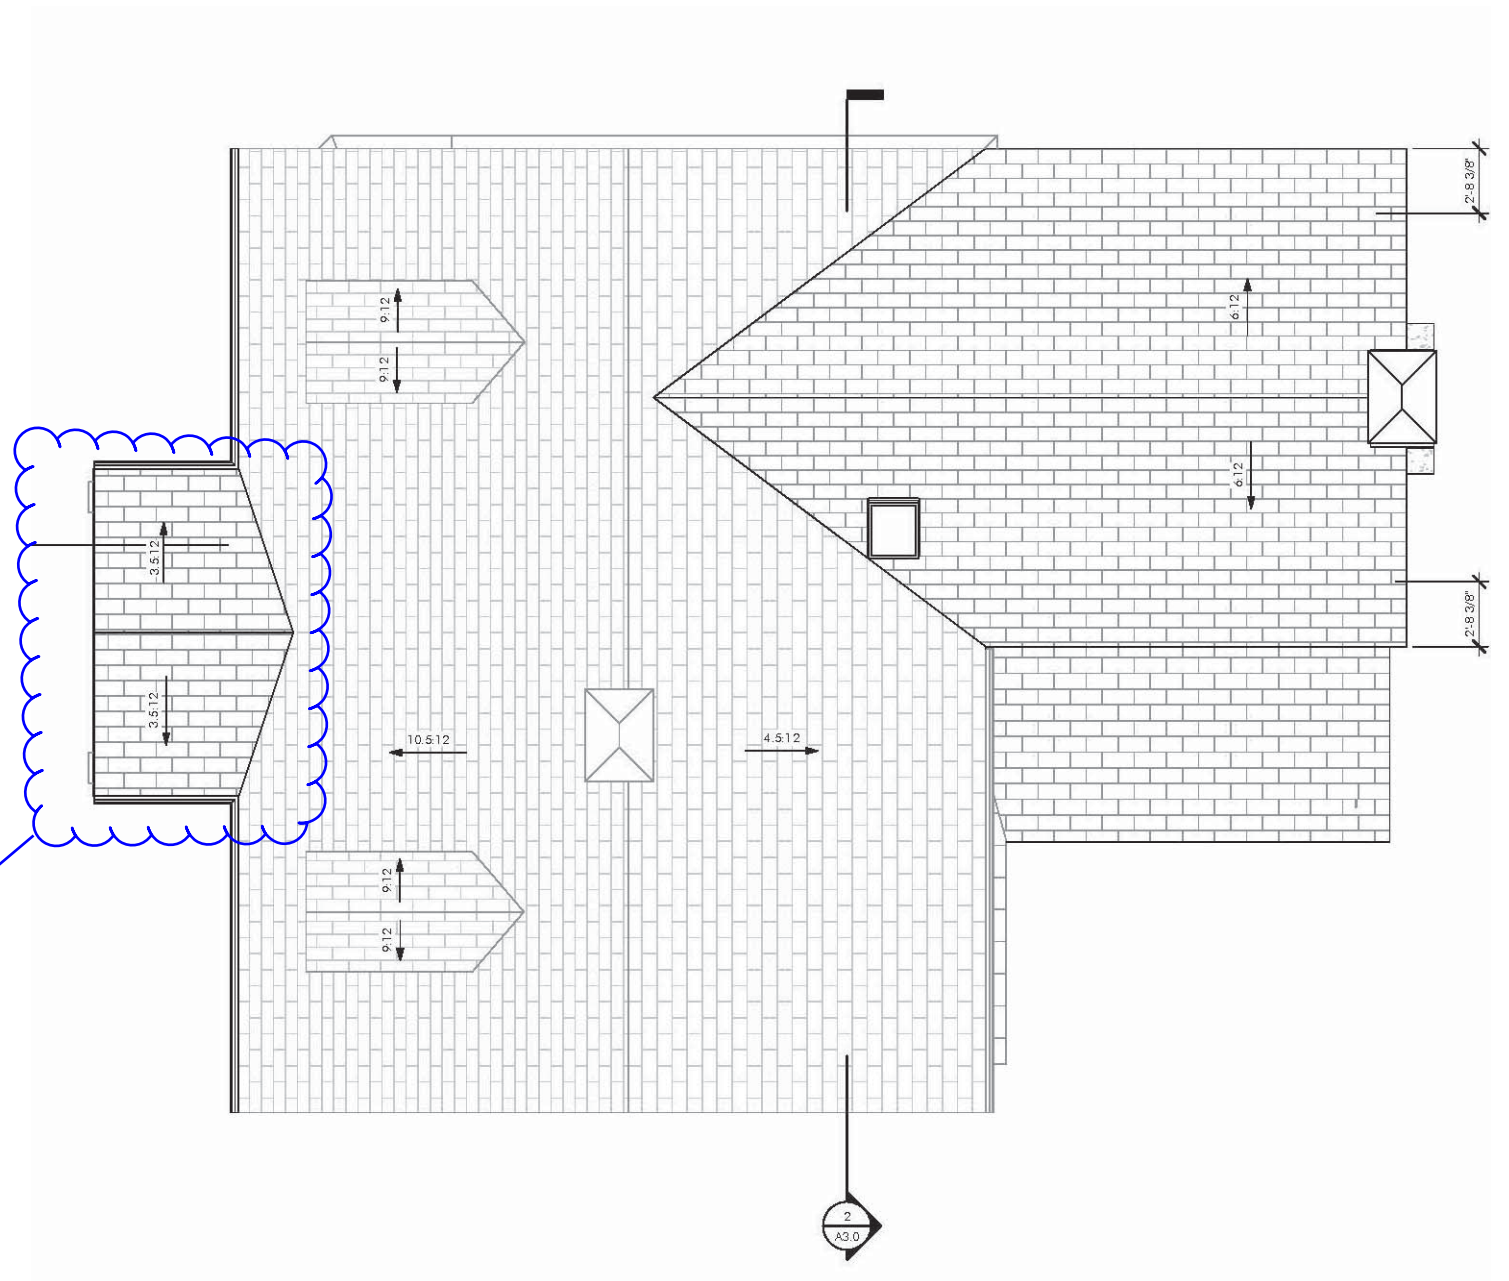


PROPOSED ROOF PLAN
SCALE 1/8"=1'

Clayton & Little | 3/8/2018 2:29:52 PM


NOTE: ONLY ENCLOSED
ENTRY IS UNDER
REVIEW: ALL OTHER
SCOPE TO BE REVIEWED
ADMINISTRATIVELY.

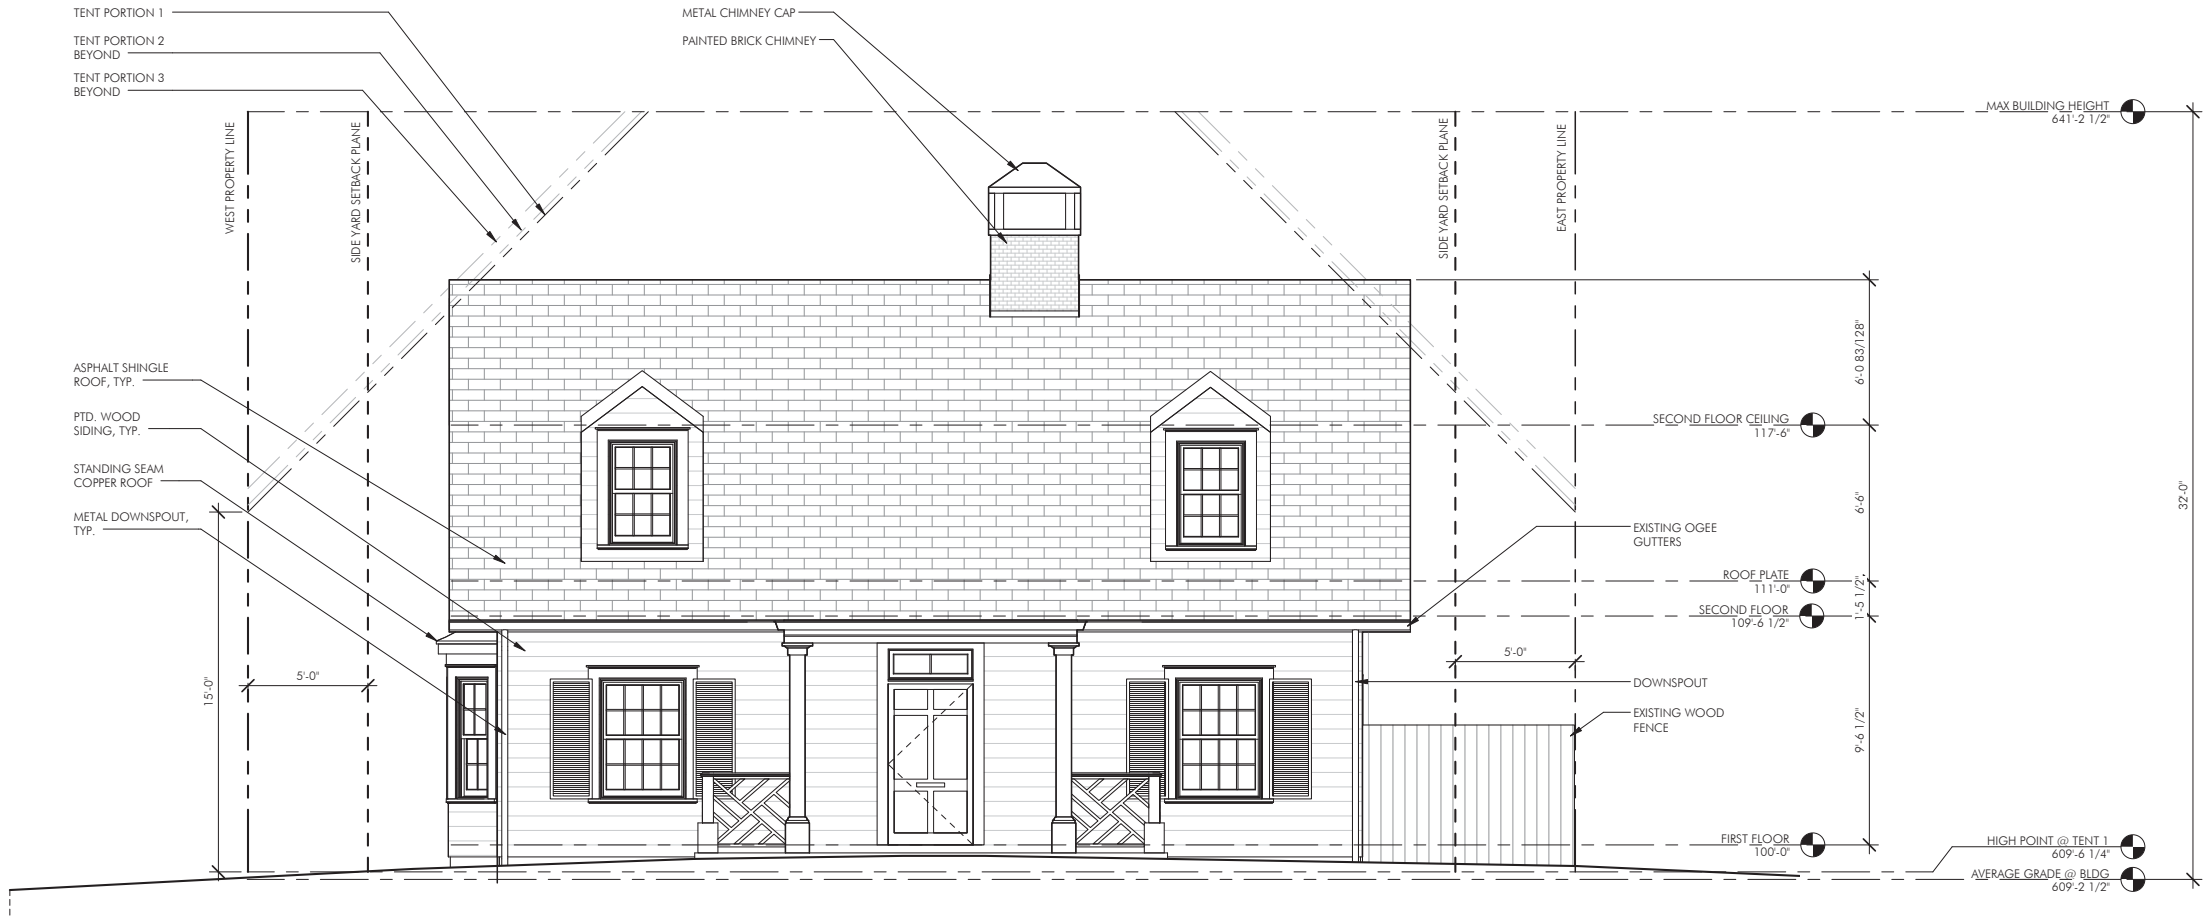


EXISTING SOUTH ELEVATION
SCALE 1/8"=1'

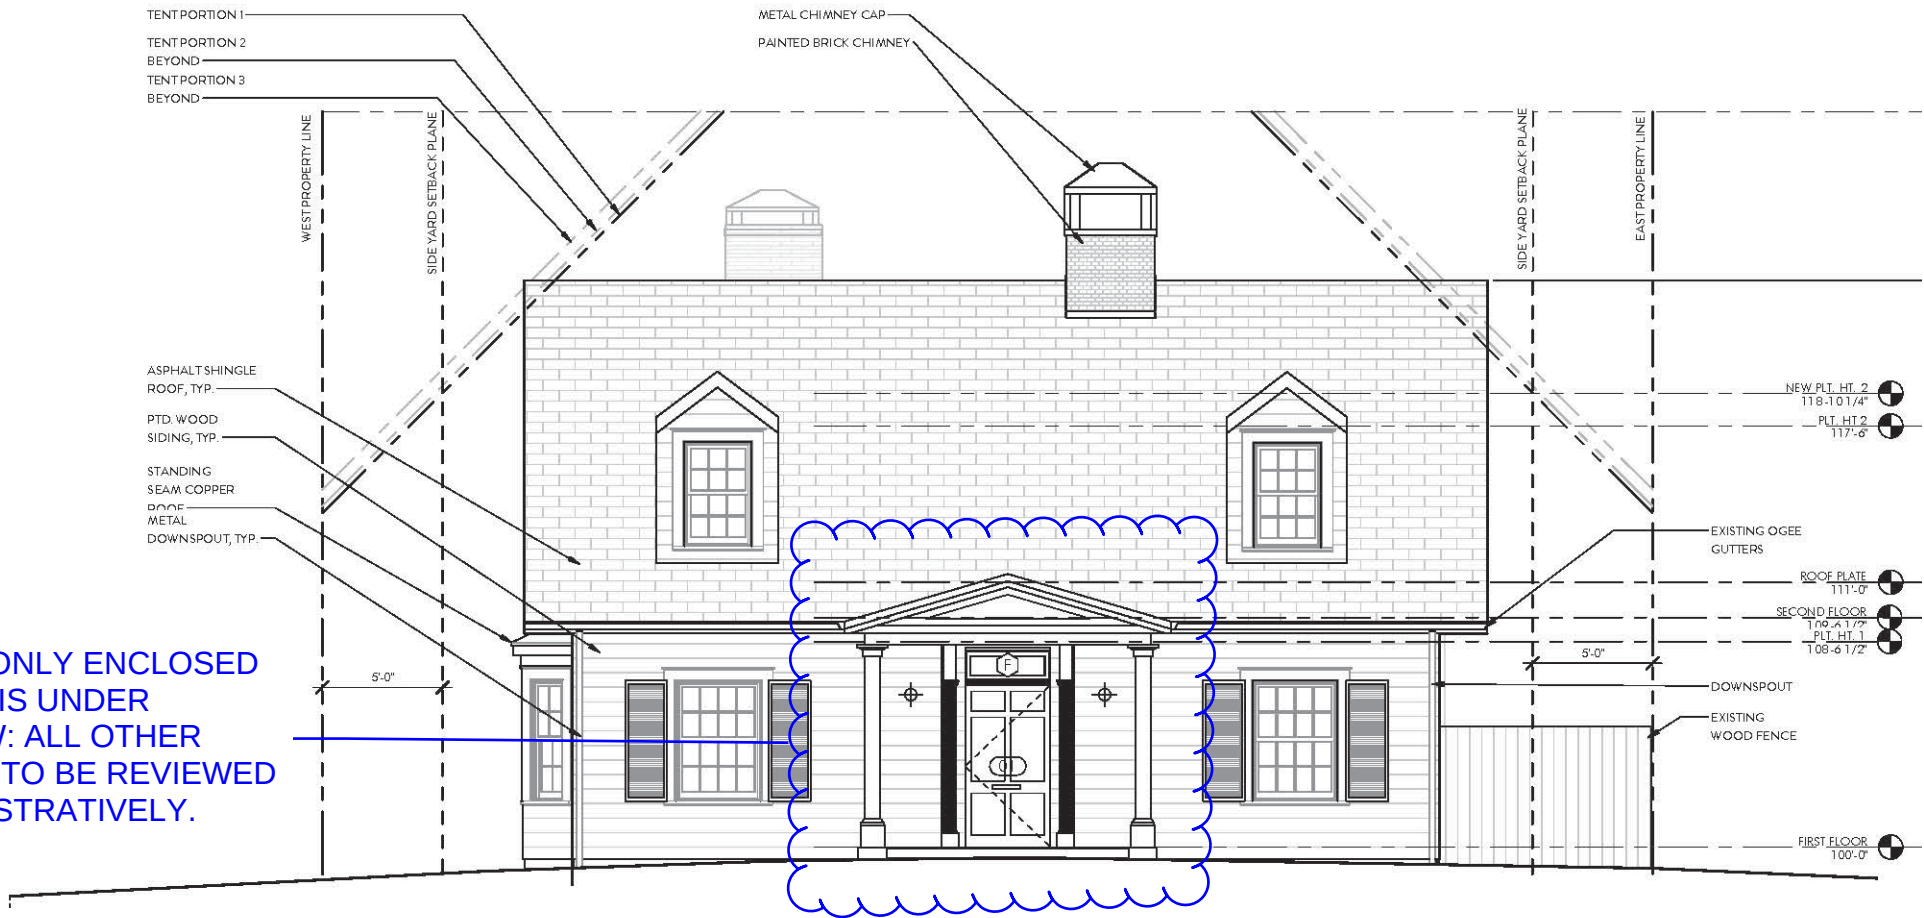


PROPOSED SOUTH ELEVATION
SCALE 1/8"=1'

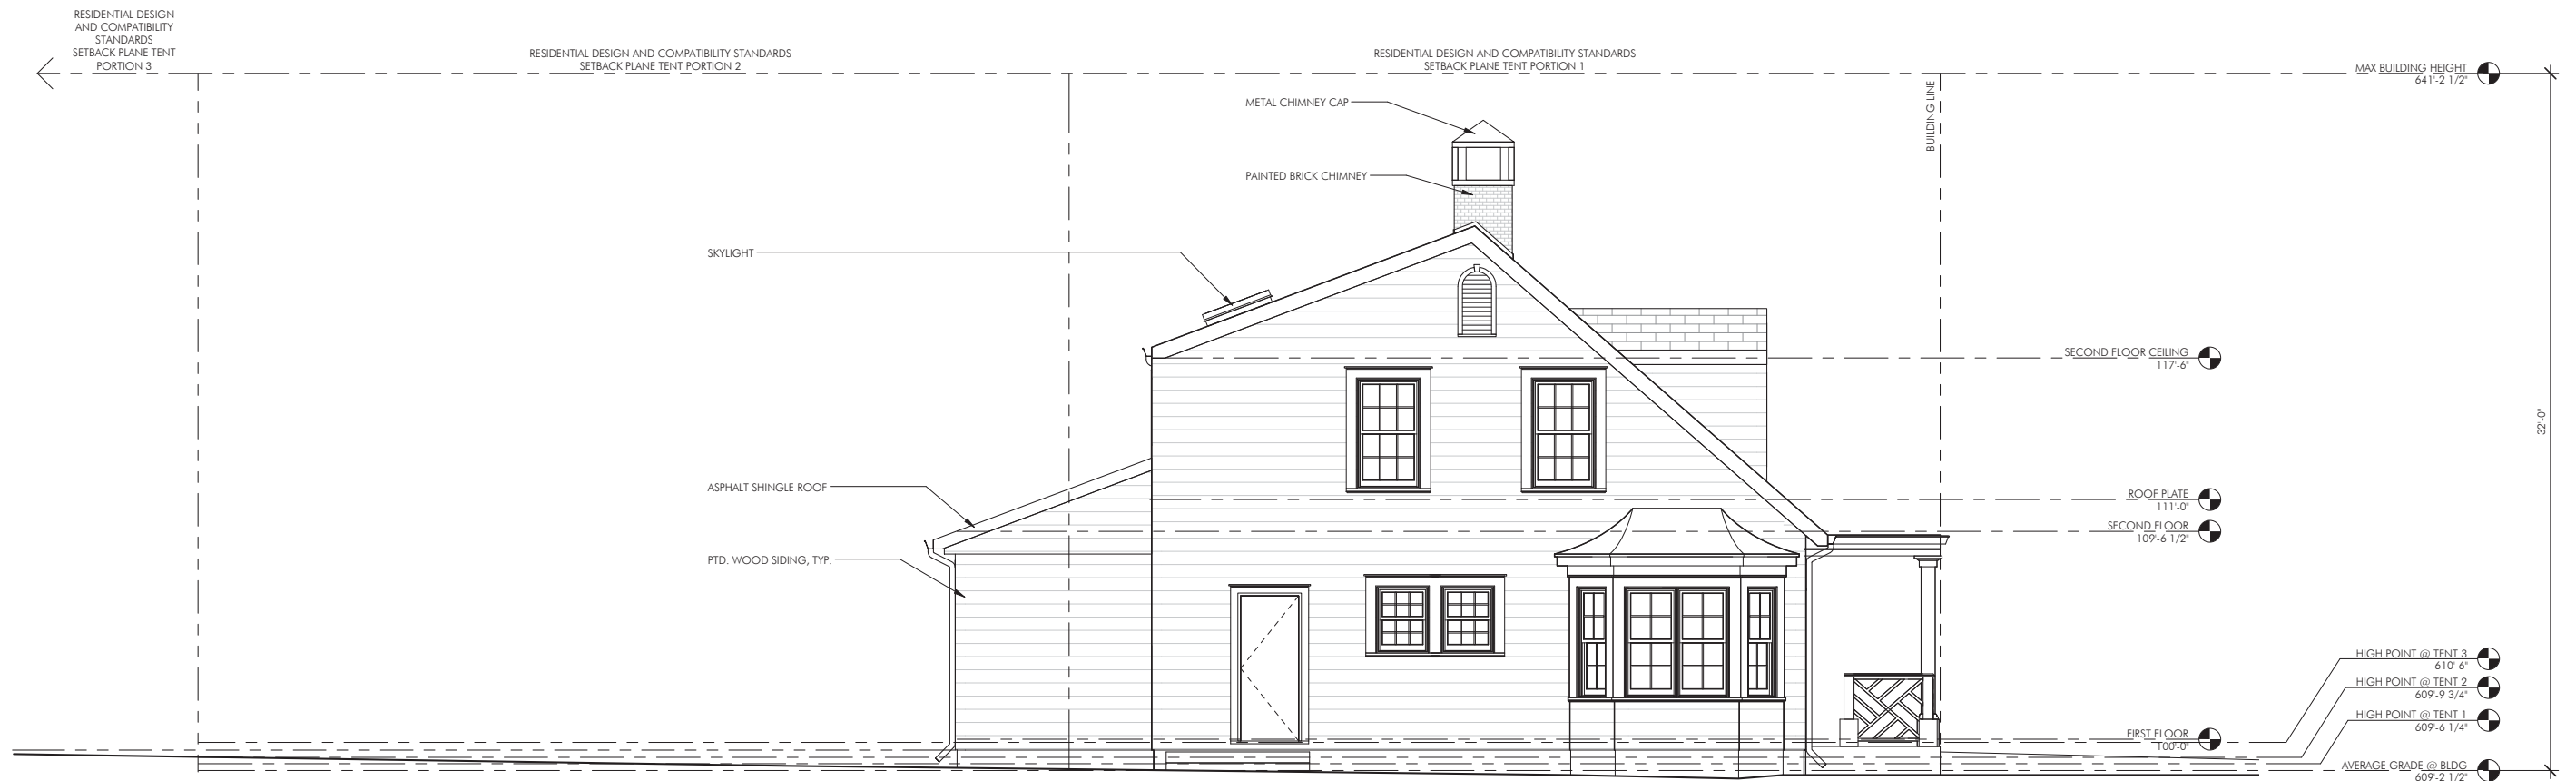

EXISTING WEST ELEVATION
SCALE 1/8"=1'

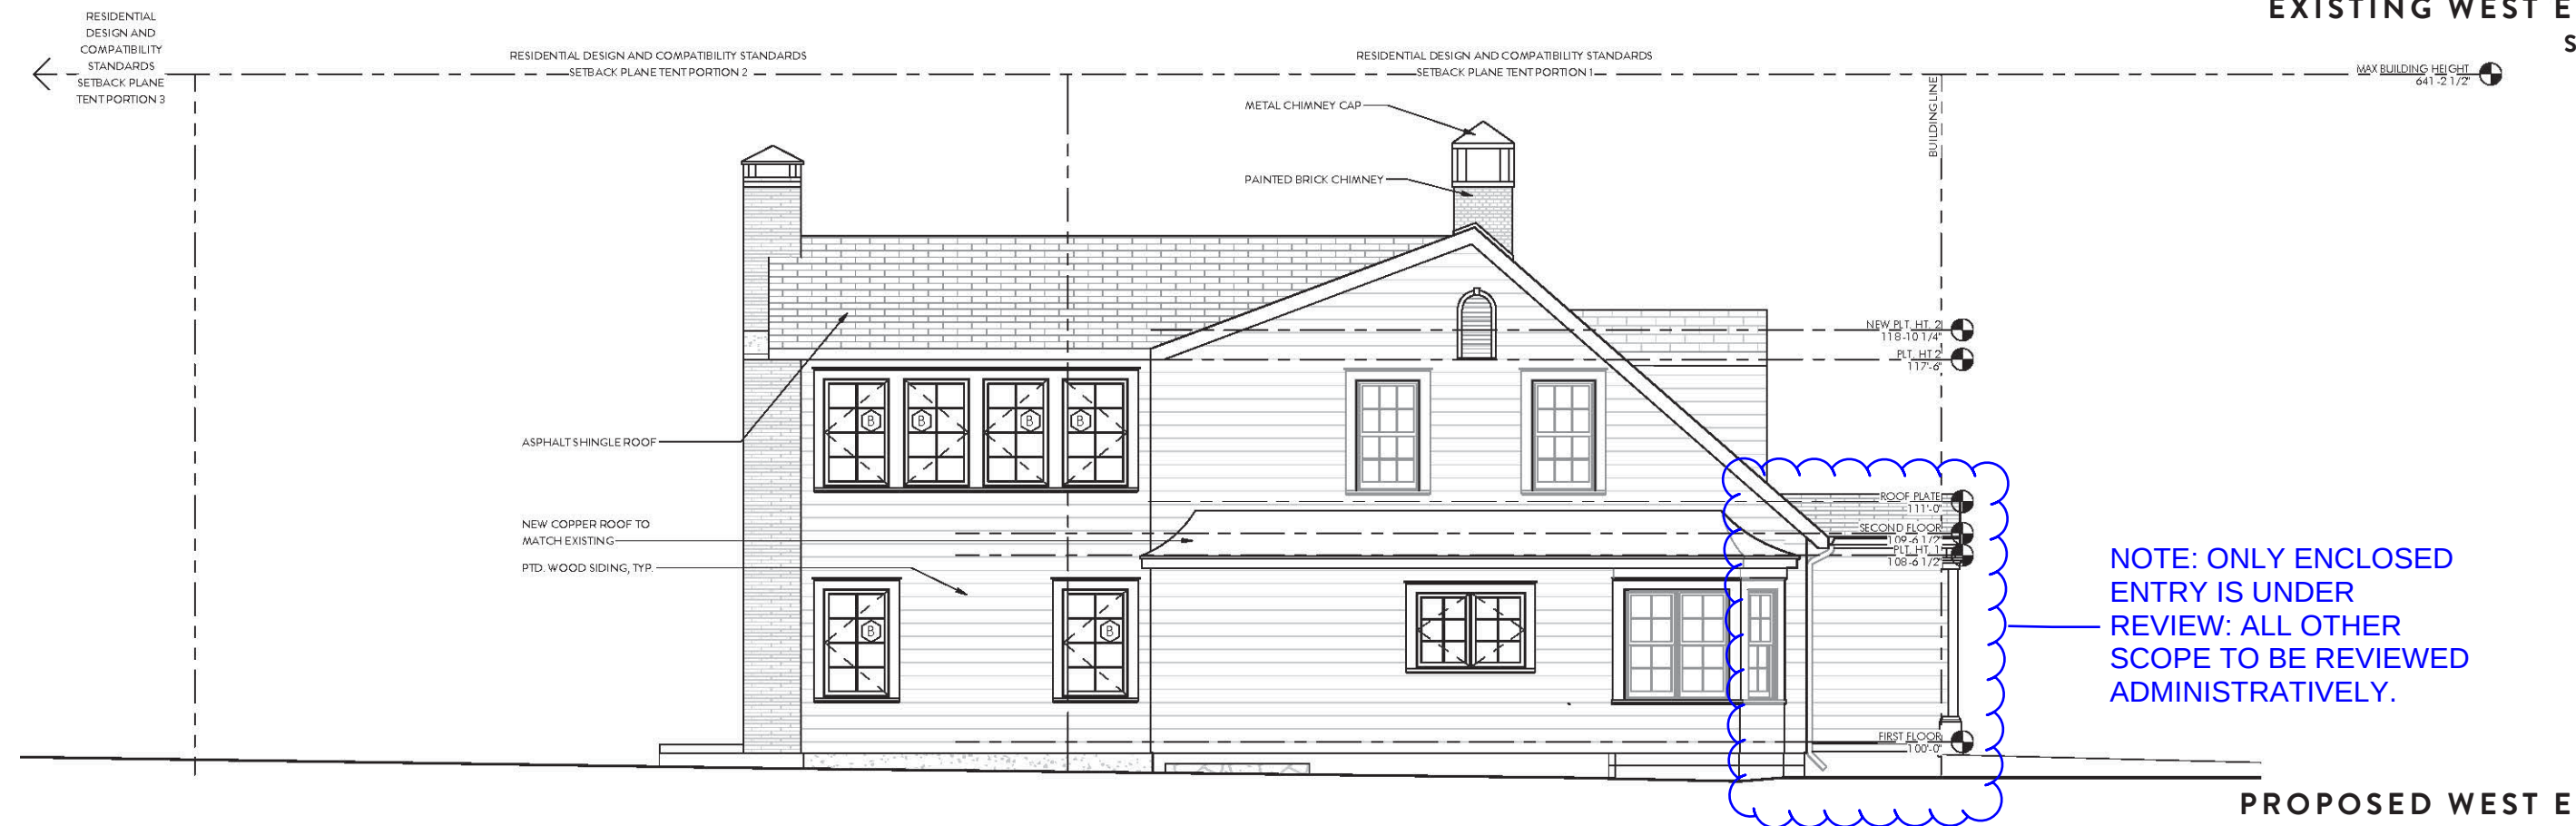

PROPOSED WEST ELEVATION
SCALE 1/8"=1'

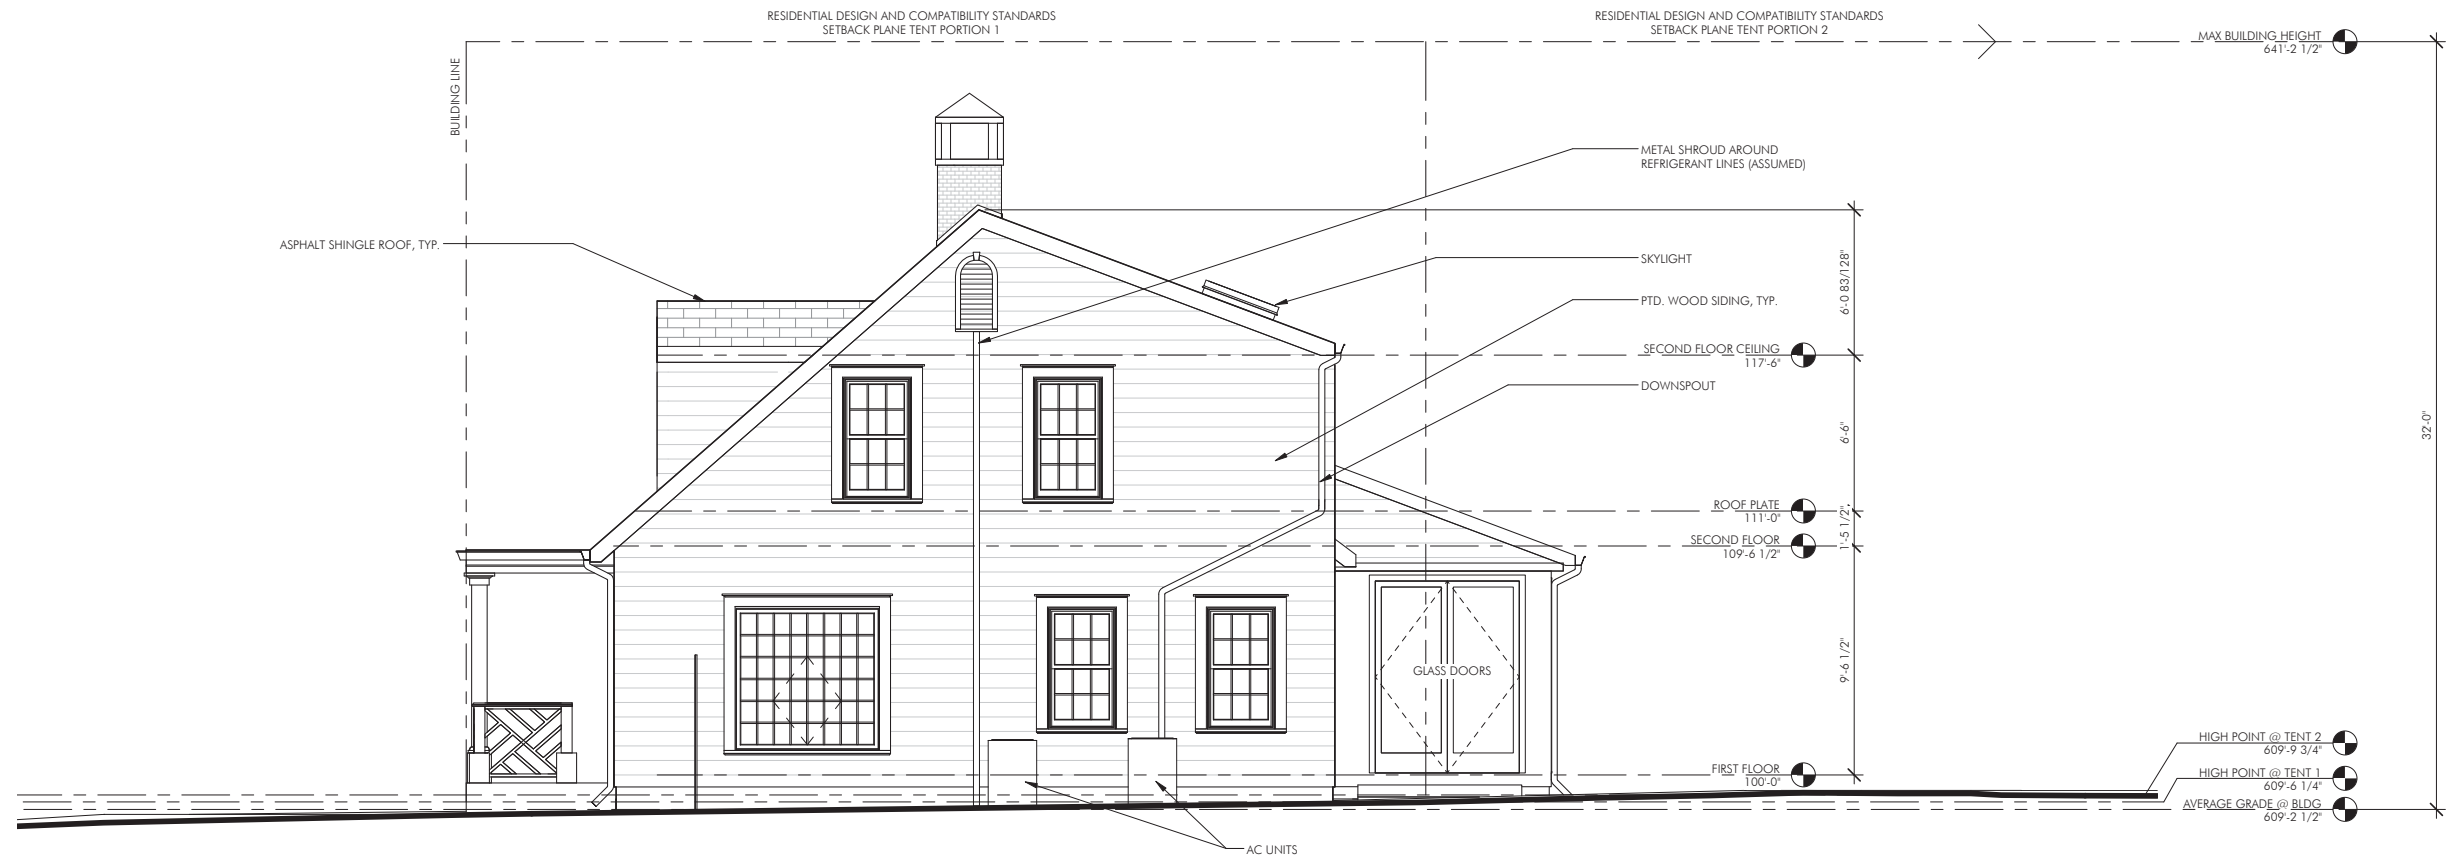

EXISTING EAST ELEVATION
SCALE 1/8"=1'

NOTE: ONLY ENCLOSED
ENTRY IS UNDER
REVIEW: ALL OTHER
SCOPE TO BE REVIEWED
ADMINISTRATIVELY.



PROPOSED EAST ELEVATION
SCALE 1/8"=1'



EXISTING NORTH ELEVATION
SCALE 1/8"=1'



PROPOSED NORTH ELEVATION
SCALE 1/8"=1'