


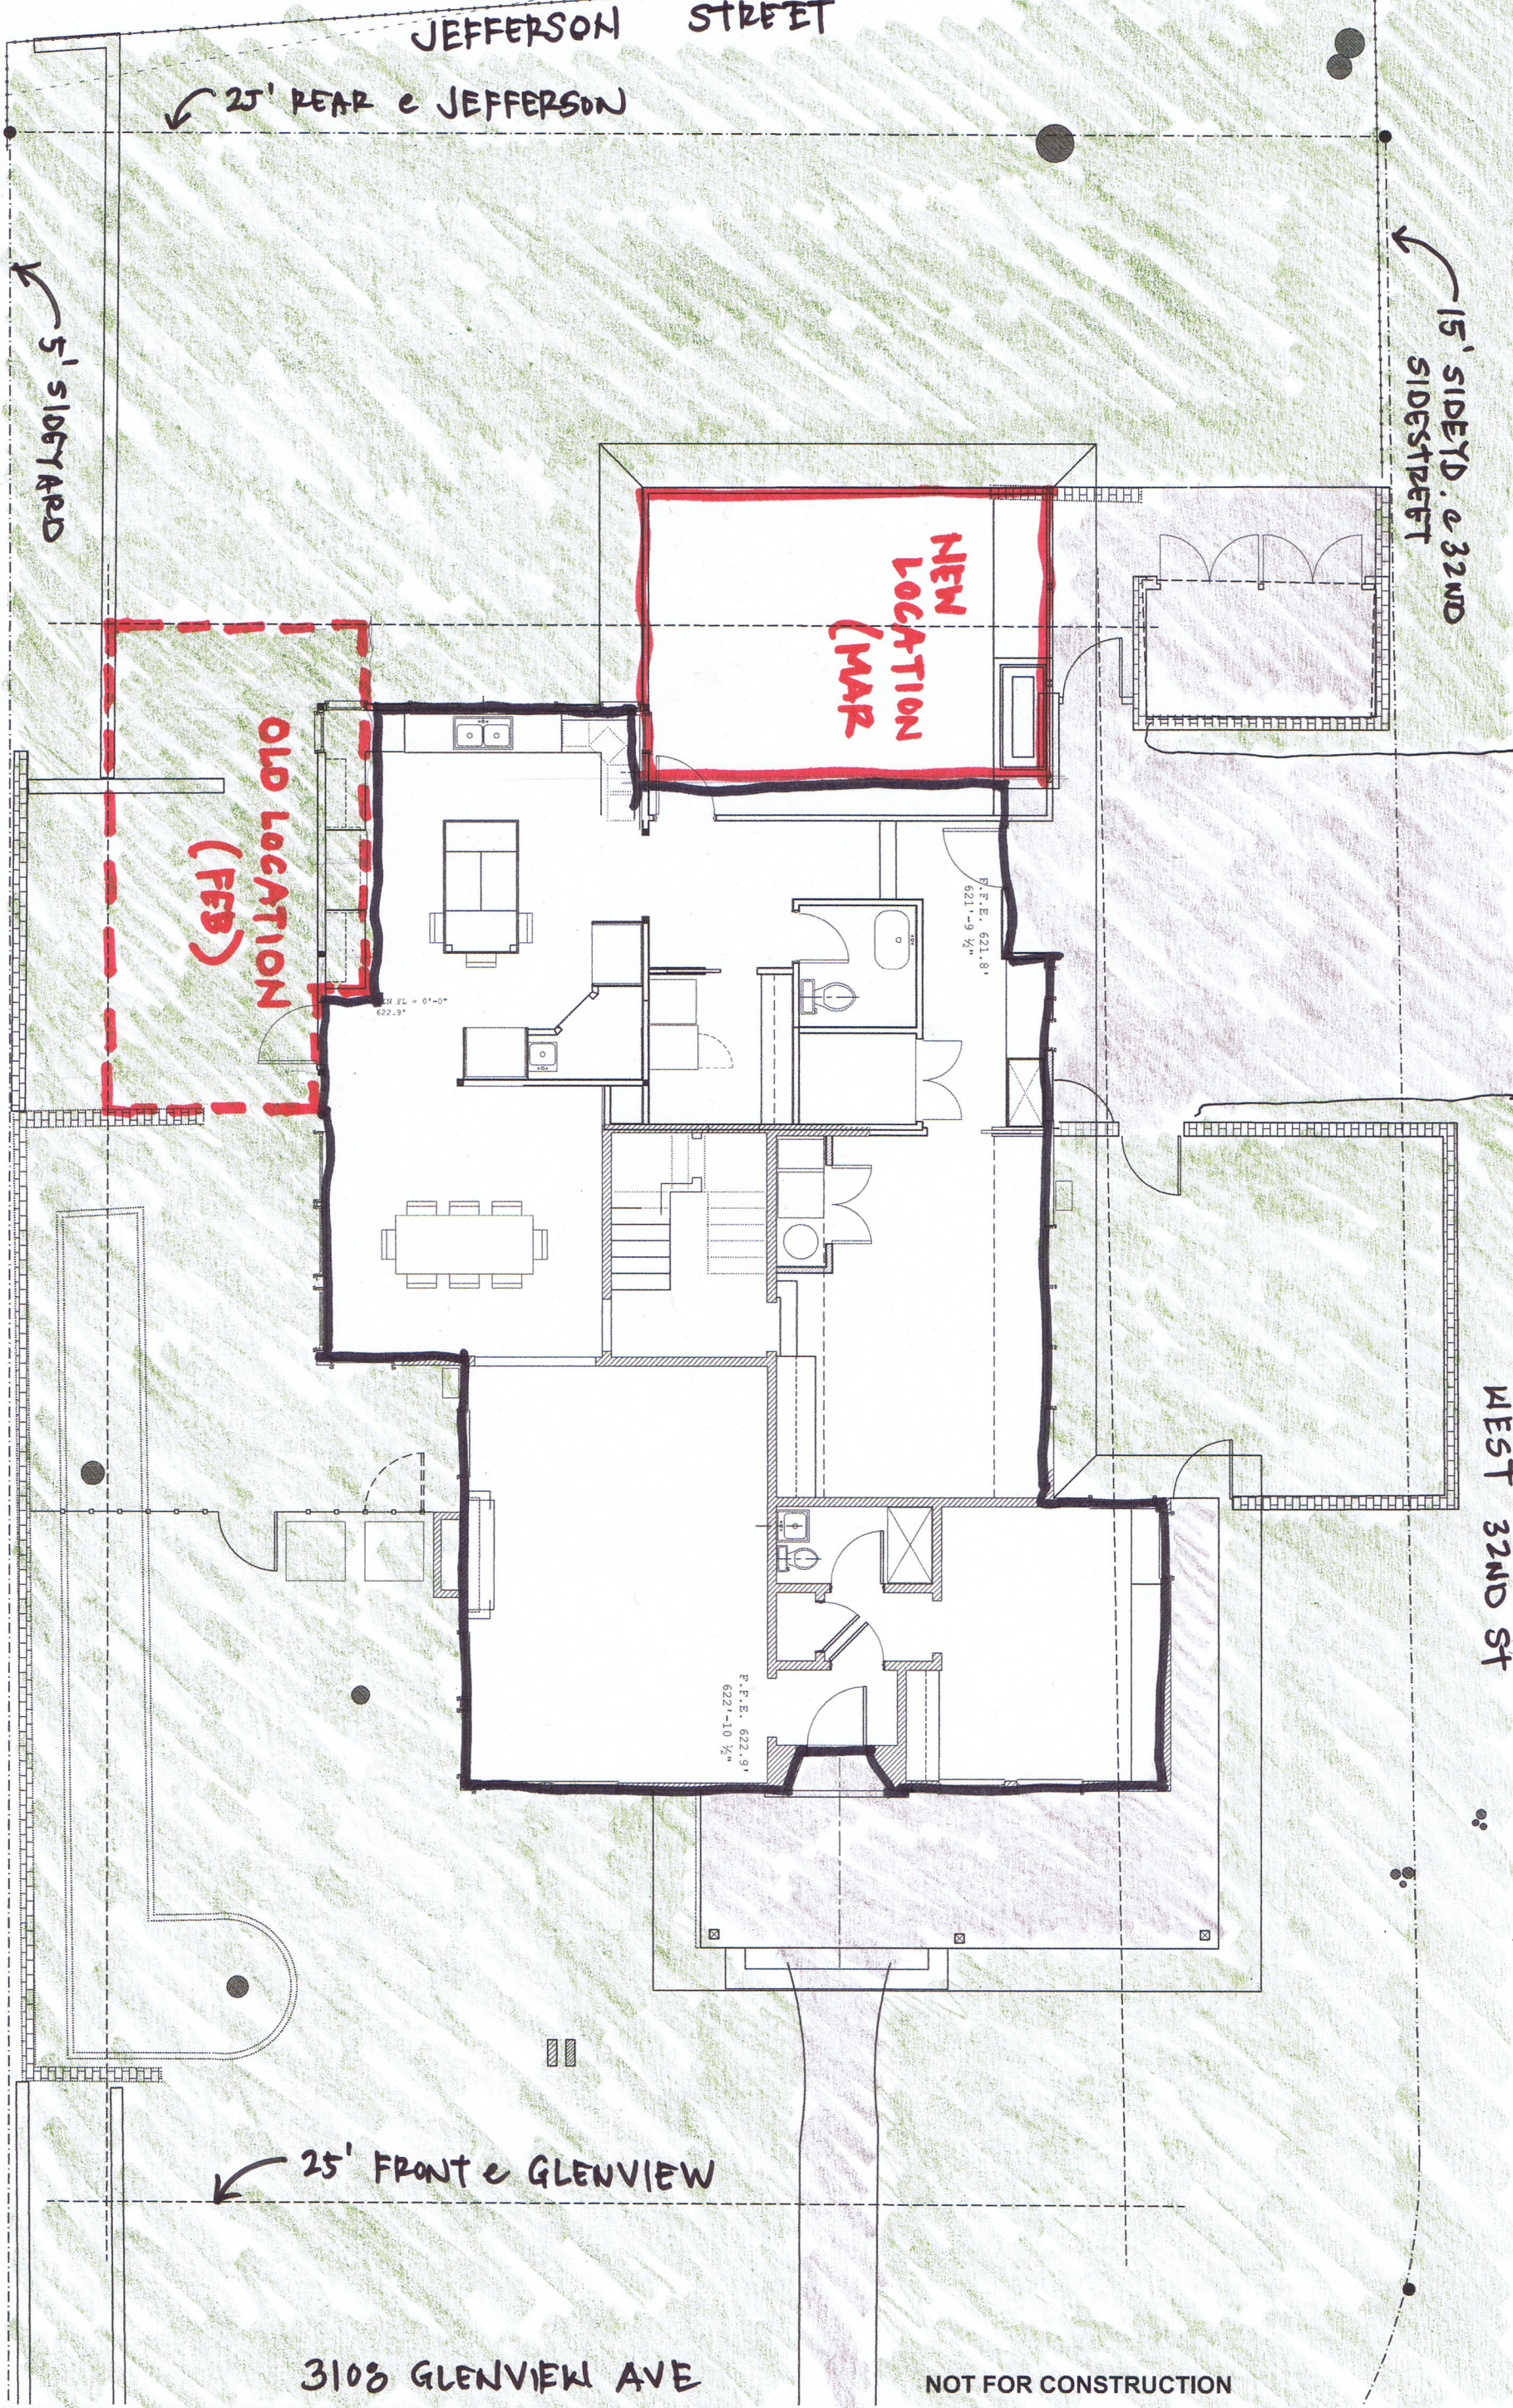

1.1 PROPOSED LOWER FLOOR PLAN
SCALE: 1/4" = 1'-0" IF PLOTTED AT 22X34 (SCALE = 1/8" = 1'-0" IF PLOTTED AT 11X17)

1.1 A

TO BLDR + OWNERS
24 JAN 18
TO ARCH
19 DEC 17
TO BUILDER
05 DEC 17

SCARBOROUGH HOUSE
3108 GLENVIEW AVENUE
AUSTIN TEXAS 78703

atlantis architects
4117 guadalupe street - studio B
austin texas 78751
ph 512.452.7800 fax 452.7801
atlantisarchitects.com