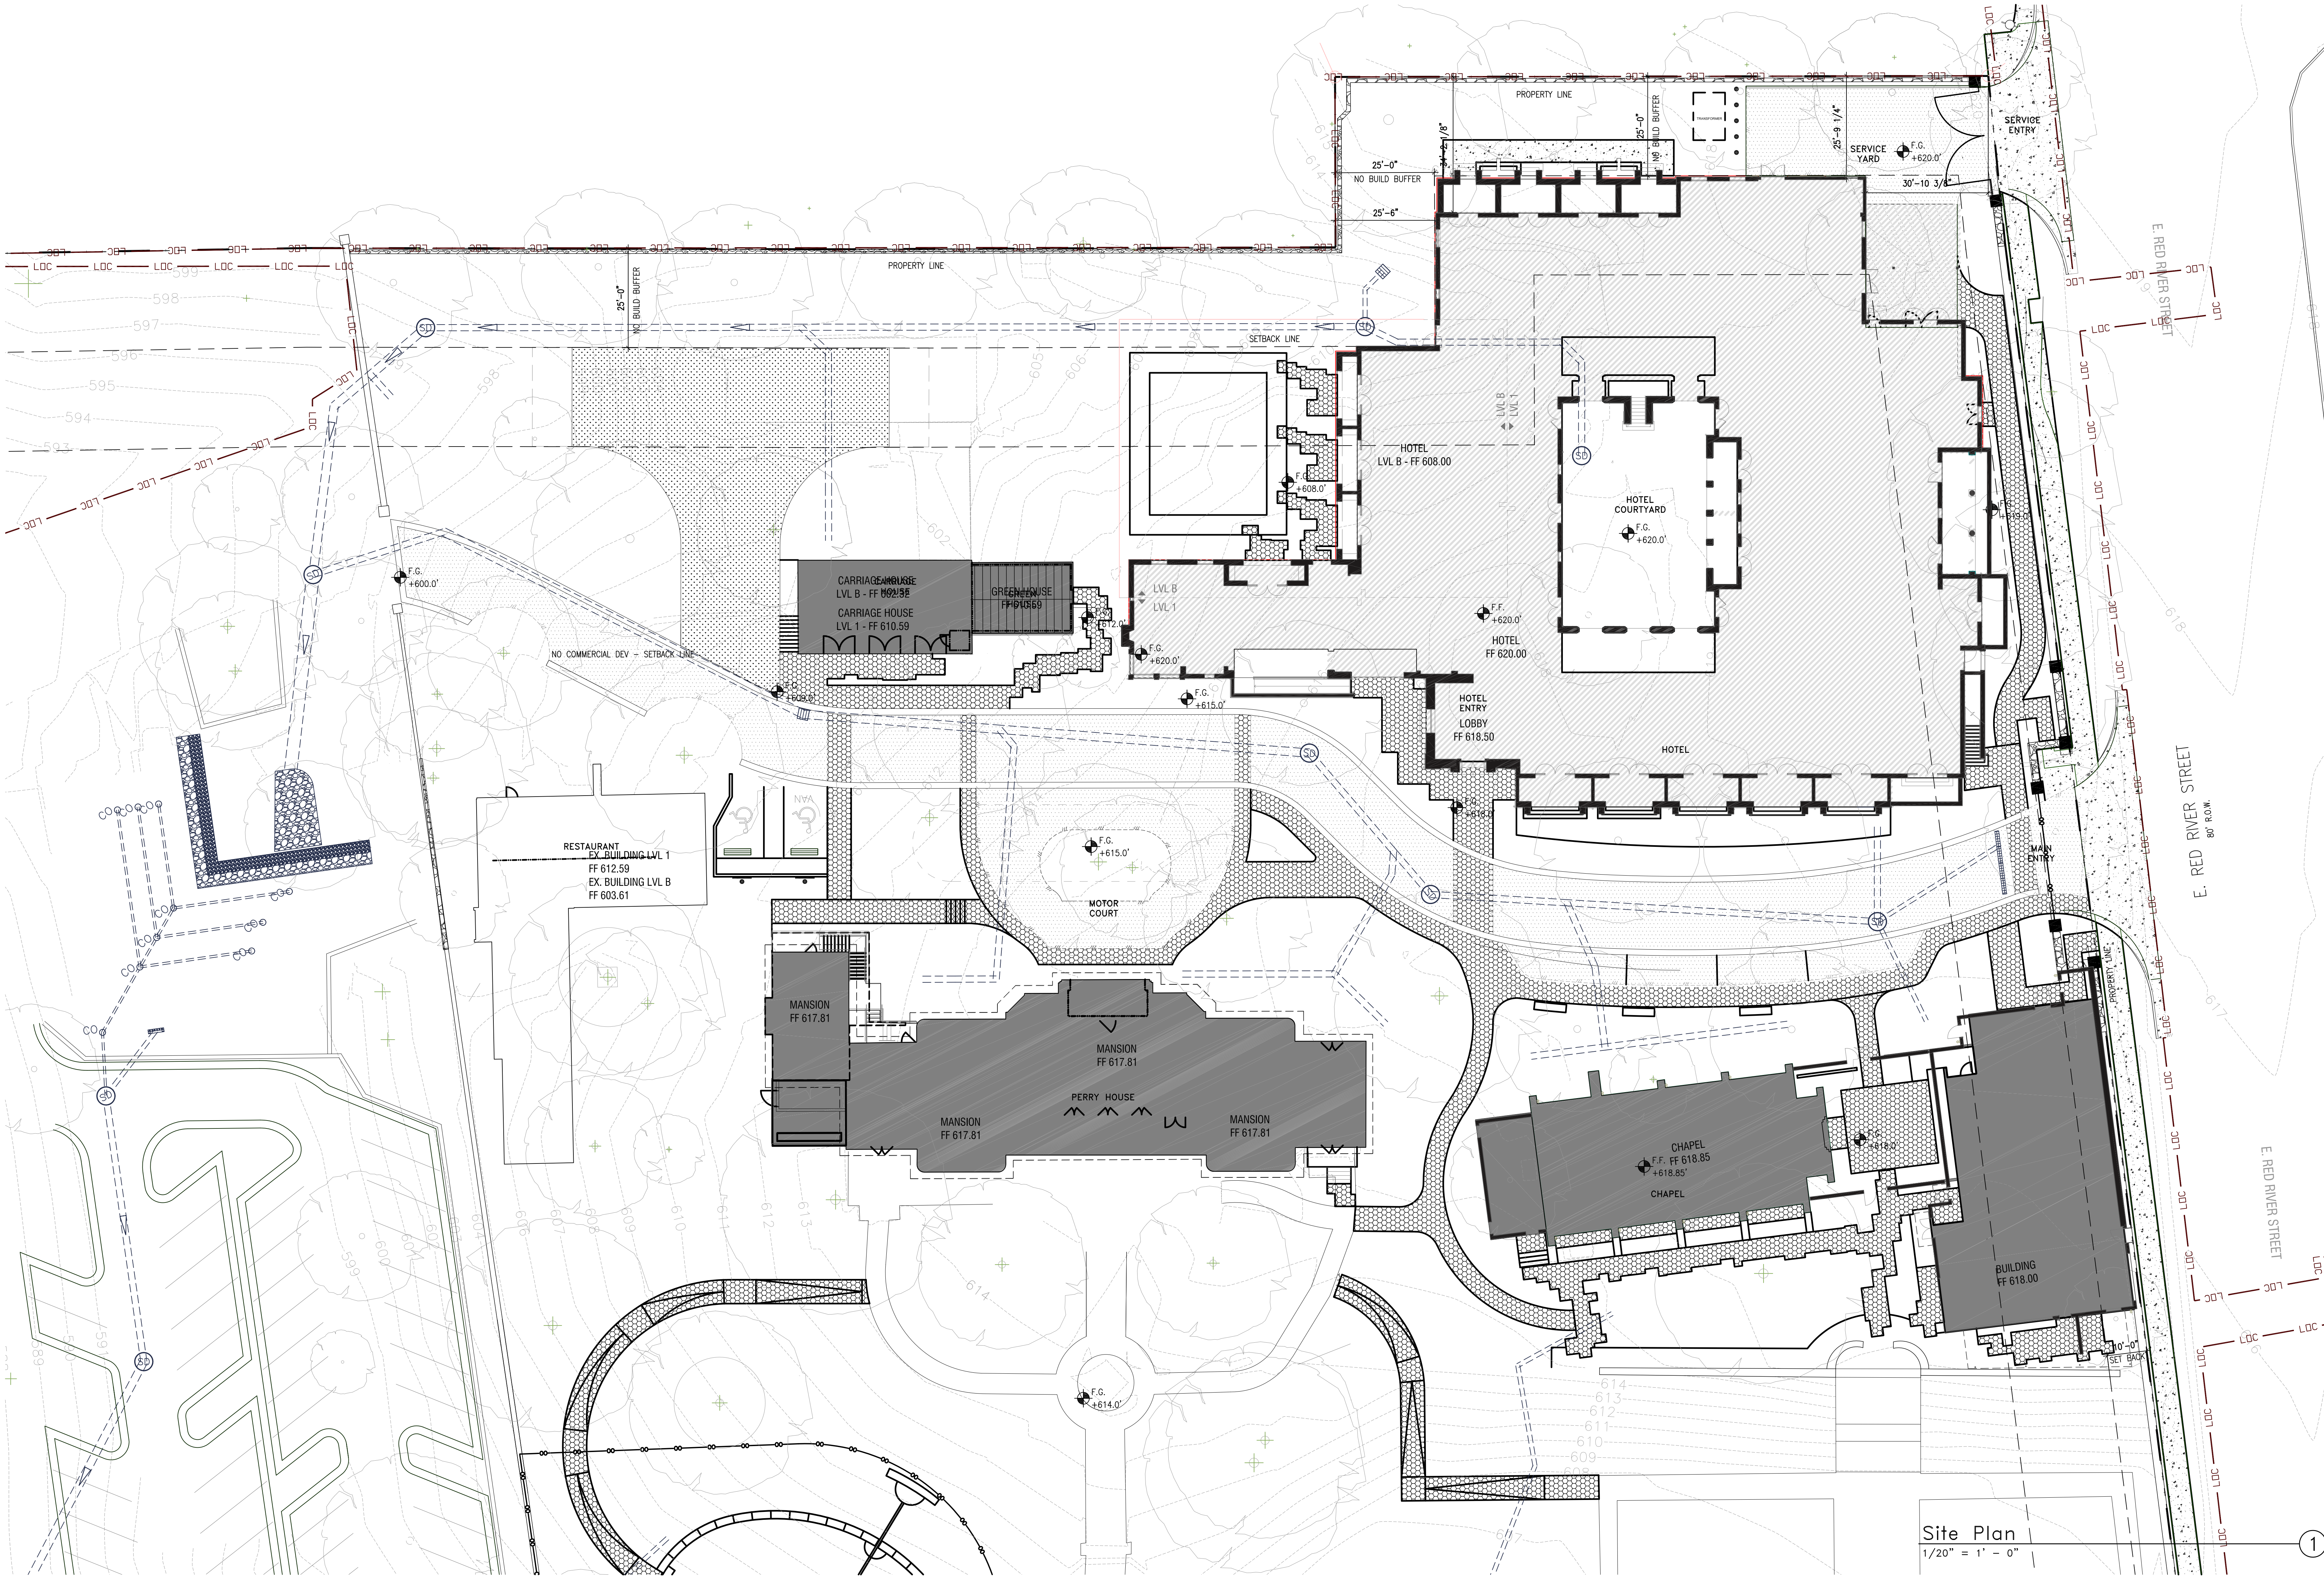


Commodore Perry Estate Redevelopment - Hotel

4114 Red River Street
Austin, Texas 78626

MOULE & POLYZOIDES
ARCHITECTS AND URBANISTS

180 E. CALIFORNIA BLVD. PASADENA, CALIFORNIA 91105
PHONE 626.844.2400 FAX 626.844.2410

Seal

Consultant

Copyrights

All design, ideas, arrangements and plans indicated by these drawings and specifications are the property and copyright of the Architect and shall neither be used on any other work nor be disclosed to any other person for any use whatsoever without written permission. Written dimensions shall take precedence over scaled dimensions and shall be verified at the job site. Any dimensional discrepancy shall be brought to the attention of the Architect prior to the commencement of work.

Rev	Date	Issued For
1	03.23.18	GMP Set
2		
3		
4		
5		
6		
7		
8		
9		
10		

Sheet Title

Site Plan


Set Title:

GMP Set


Date	Project Number
3.23.18	1406
Scale	Drawn By
1/20"=1'	MPA

Sheet Number

A1.00

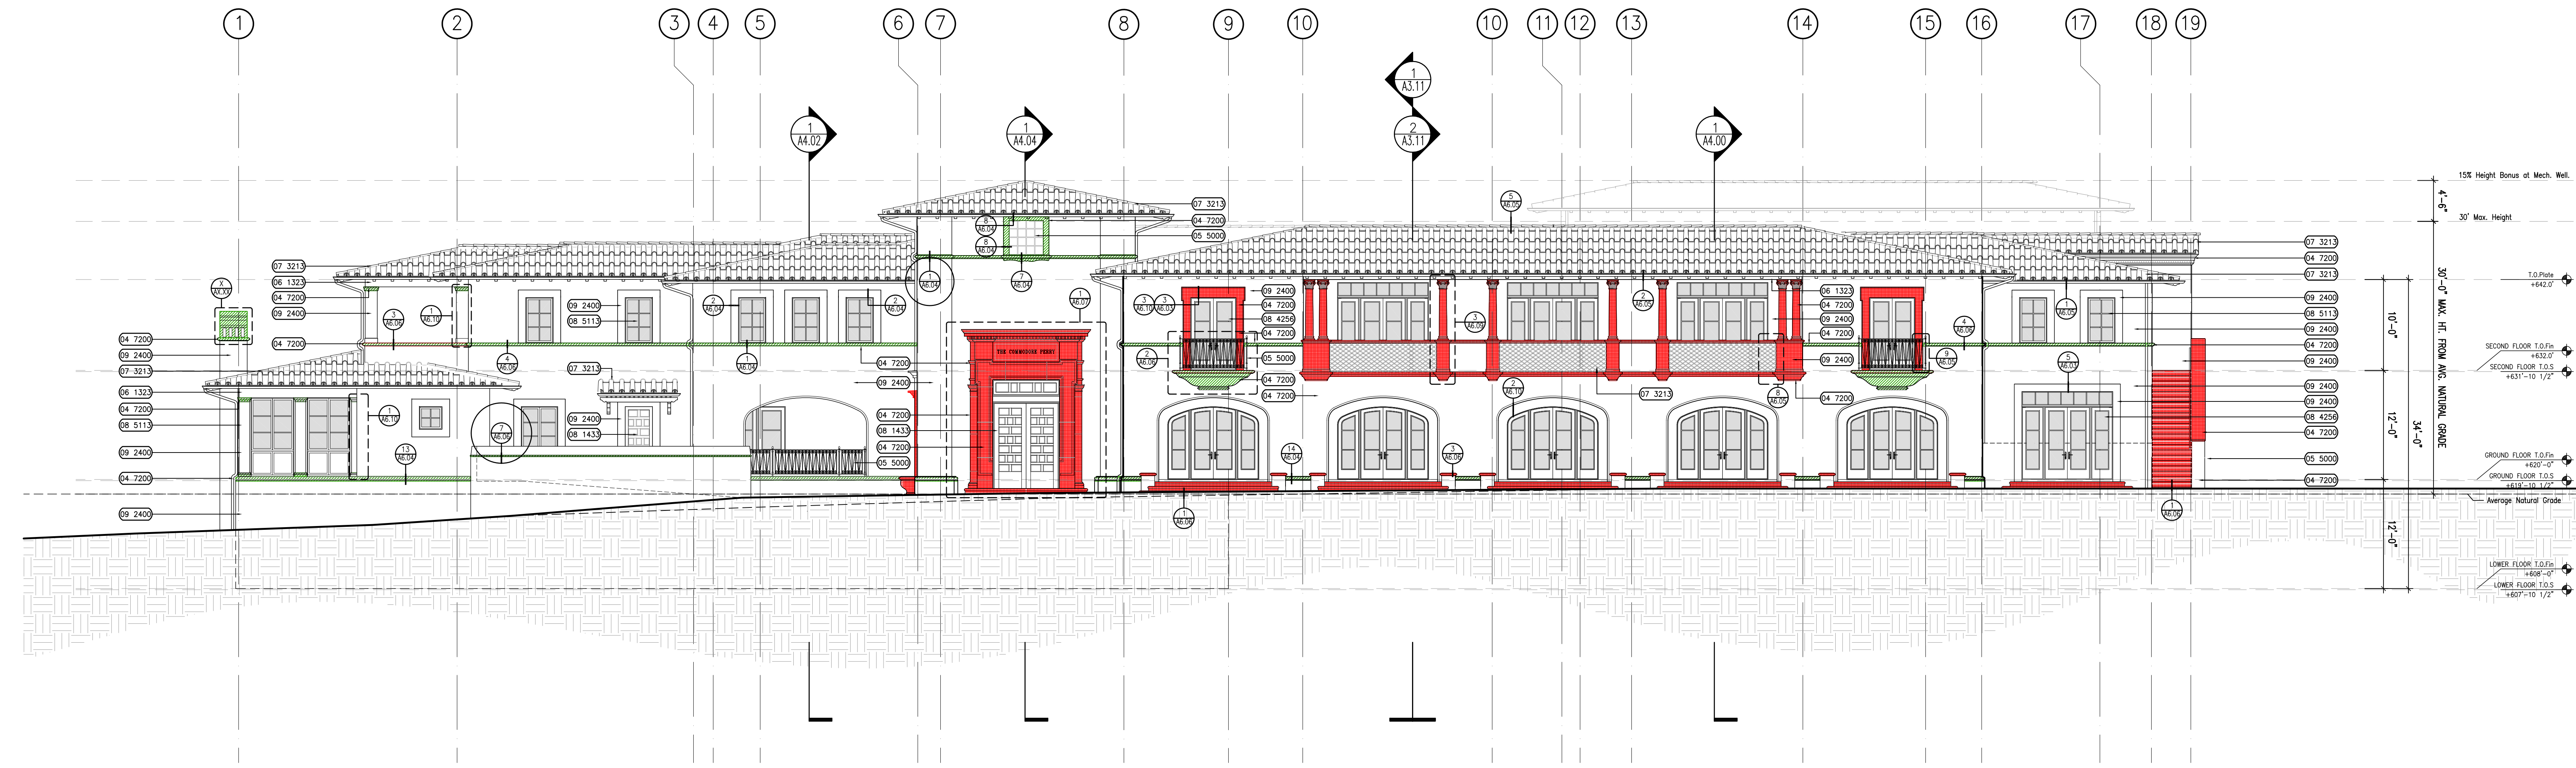

SOUTH ELEVATION
1/8" = 1' - 0"

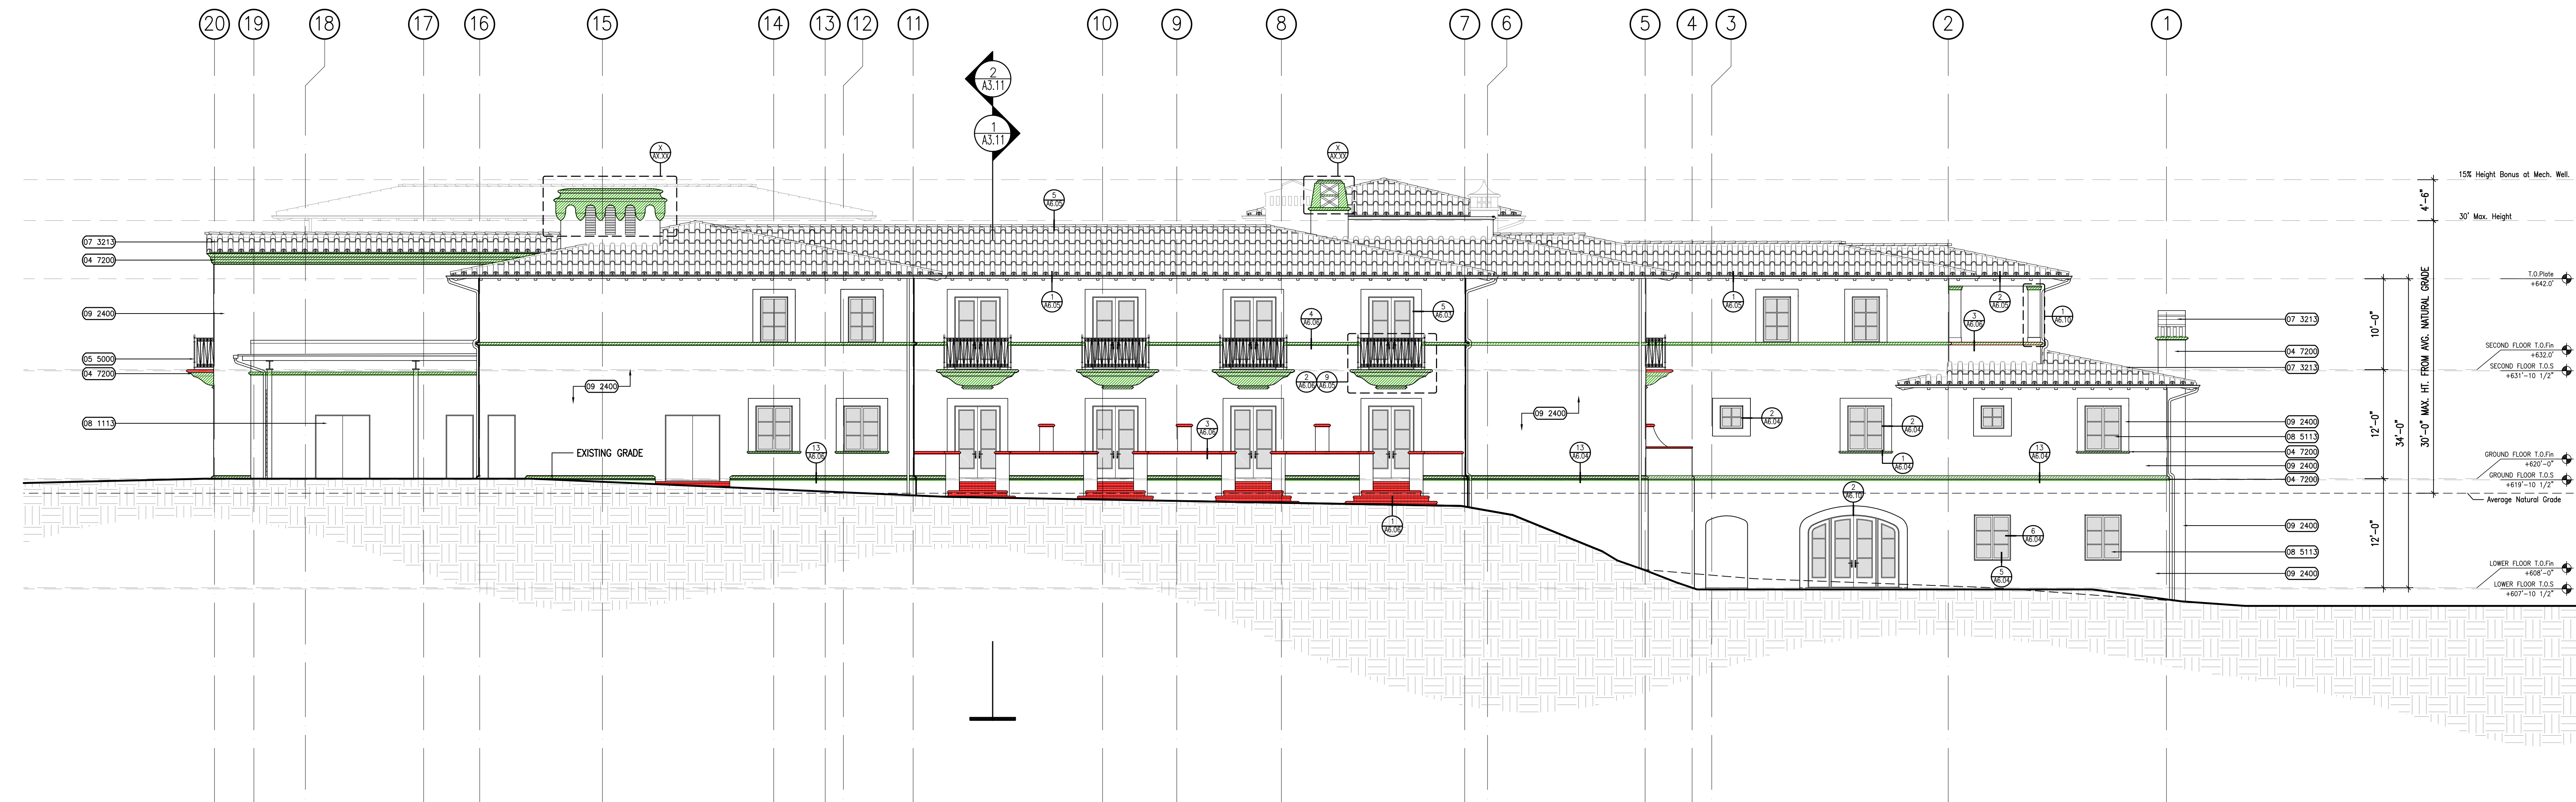

NORTH ELEVATION
1/8" = 1' - 0"

*Compliance with Building Design Standards, Article 3 of Subchapter E, is required, and is to be reviewed for compliance during building code review

Cast Stone Hatch Legend
Cast Stone - Natural Finish
Cast Stone - Painted

KEY NOTES	
03 3000	CAST-IN-PLACE CONCRETE
04 7200	CAST STONE MASONRY
05 5000	METAL GUARDRAIL/HANDRAIL
06 1323	HEAVY TIMBER FRAMING
07 3213	CLAY ROOF TILES
07 6200	SHEET METAL FLASHING & TRIM
08 1113	HOLLOW METAL DOORS
08 1433	WOOD DOOR
08 4256	TERRACE DOORS
08 5113	ALUMINUM WINDOW
08 8000	GLAZING

09 2400	CEMENT PLASTERING
09 3216	QUARRY TILE
32 1313	CONCRETE PAVING


Commodore Perry
Estate Redevelopment -
Hotel

4114 Red River Street
Austin, Texas 78626

MOULE & POLYZOIDES
ARCHITECTS AND URBANISTS

180 E. CALIFORNIA BLVD. PASADENA, CALIFORNIA 91105 PHONE 626.844.2400 FAX 626.844.2410

Seal

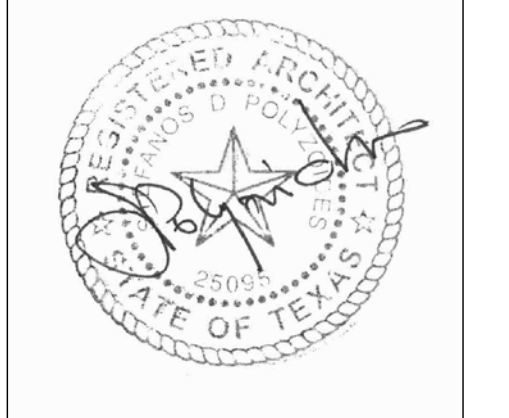

Consultant

Copyrights

All design, ideas, arrangements and plans indicated by these drawings and specifications are the property and copyright of the Architect and shall neither be used on any other work nor be disclosed to any other person for any use whatsoever without written permission. Written dimensions shall take precedence over scaled dimensions and shall be verified at the job site. Any dimensional discrepancy shall be brought to the attention of the Architect prior to the commencement of work.

Rev	Date	Issued For
1	03.23.18	GMP Set

Sheet Title

Hotel Elevations

Set Title:
GMP Set

Date
3.23.18
Scale
1/8" = 1'

Project Number
1406
Drawn By
MPA

Sheet Number

A3.00

Seal



Consultant

Copyrights

All design, ideas, arrangements and plans indicated by these drawings and specifications are the property and copyright of the Architect and shall neither be used on any other work nor be disclosed to any other person for any use whatsoever without written permission. Written dimensions shall take precedence over scaled dimensions and shall be verified at the job site. Any dimensional discrepancy shall be brought to the attention of the Architect prior to the commencement of work.

Rev	Date	Issued For
1	03.23.18	GMP Set

Sheet Title

Hotel Elevations

Set Title:


GMP Set

Date
3.23.18
Scale
1/8" = 1'

Project Number
1406
Drawn By
MPA

Sheet Number


A3.01

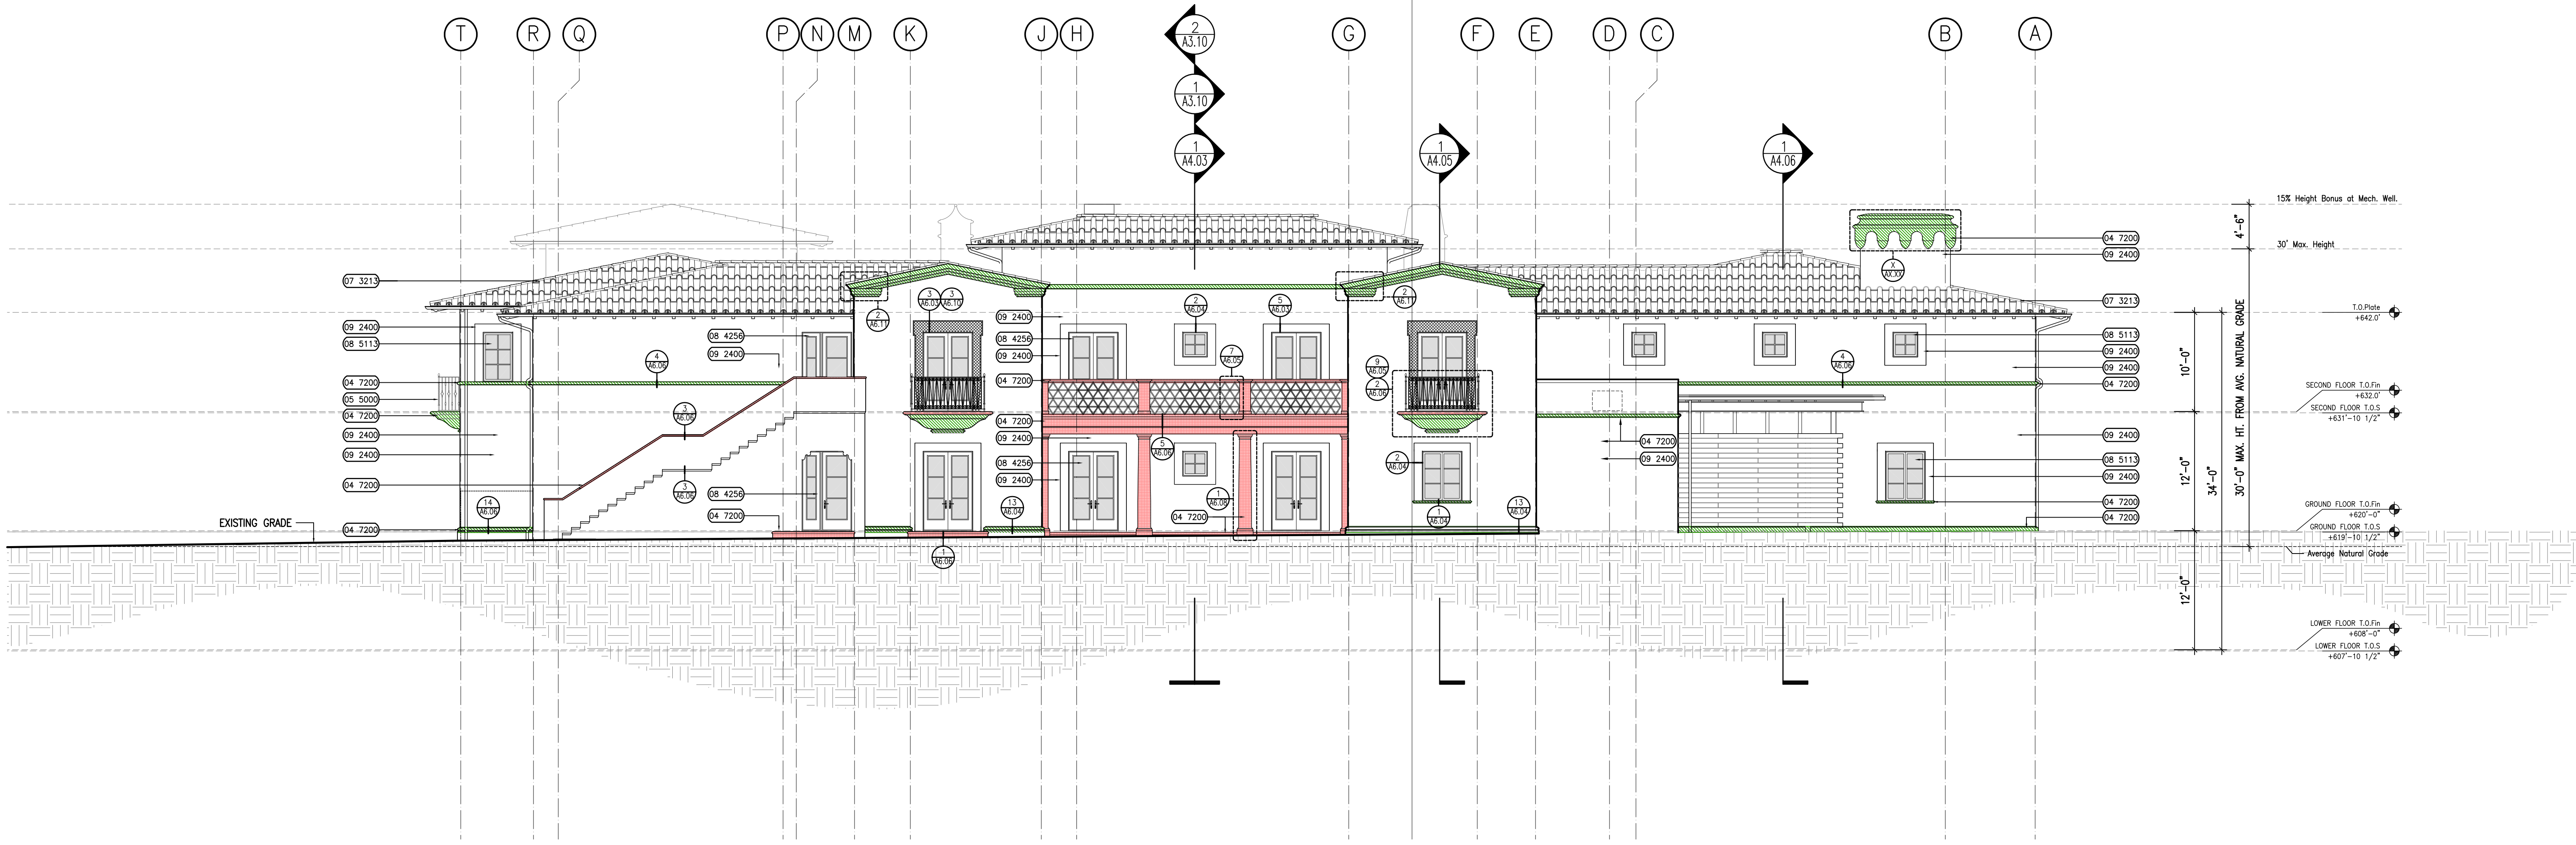

EAST ELEVATION

1/8" = 1' - 0"

1

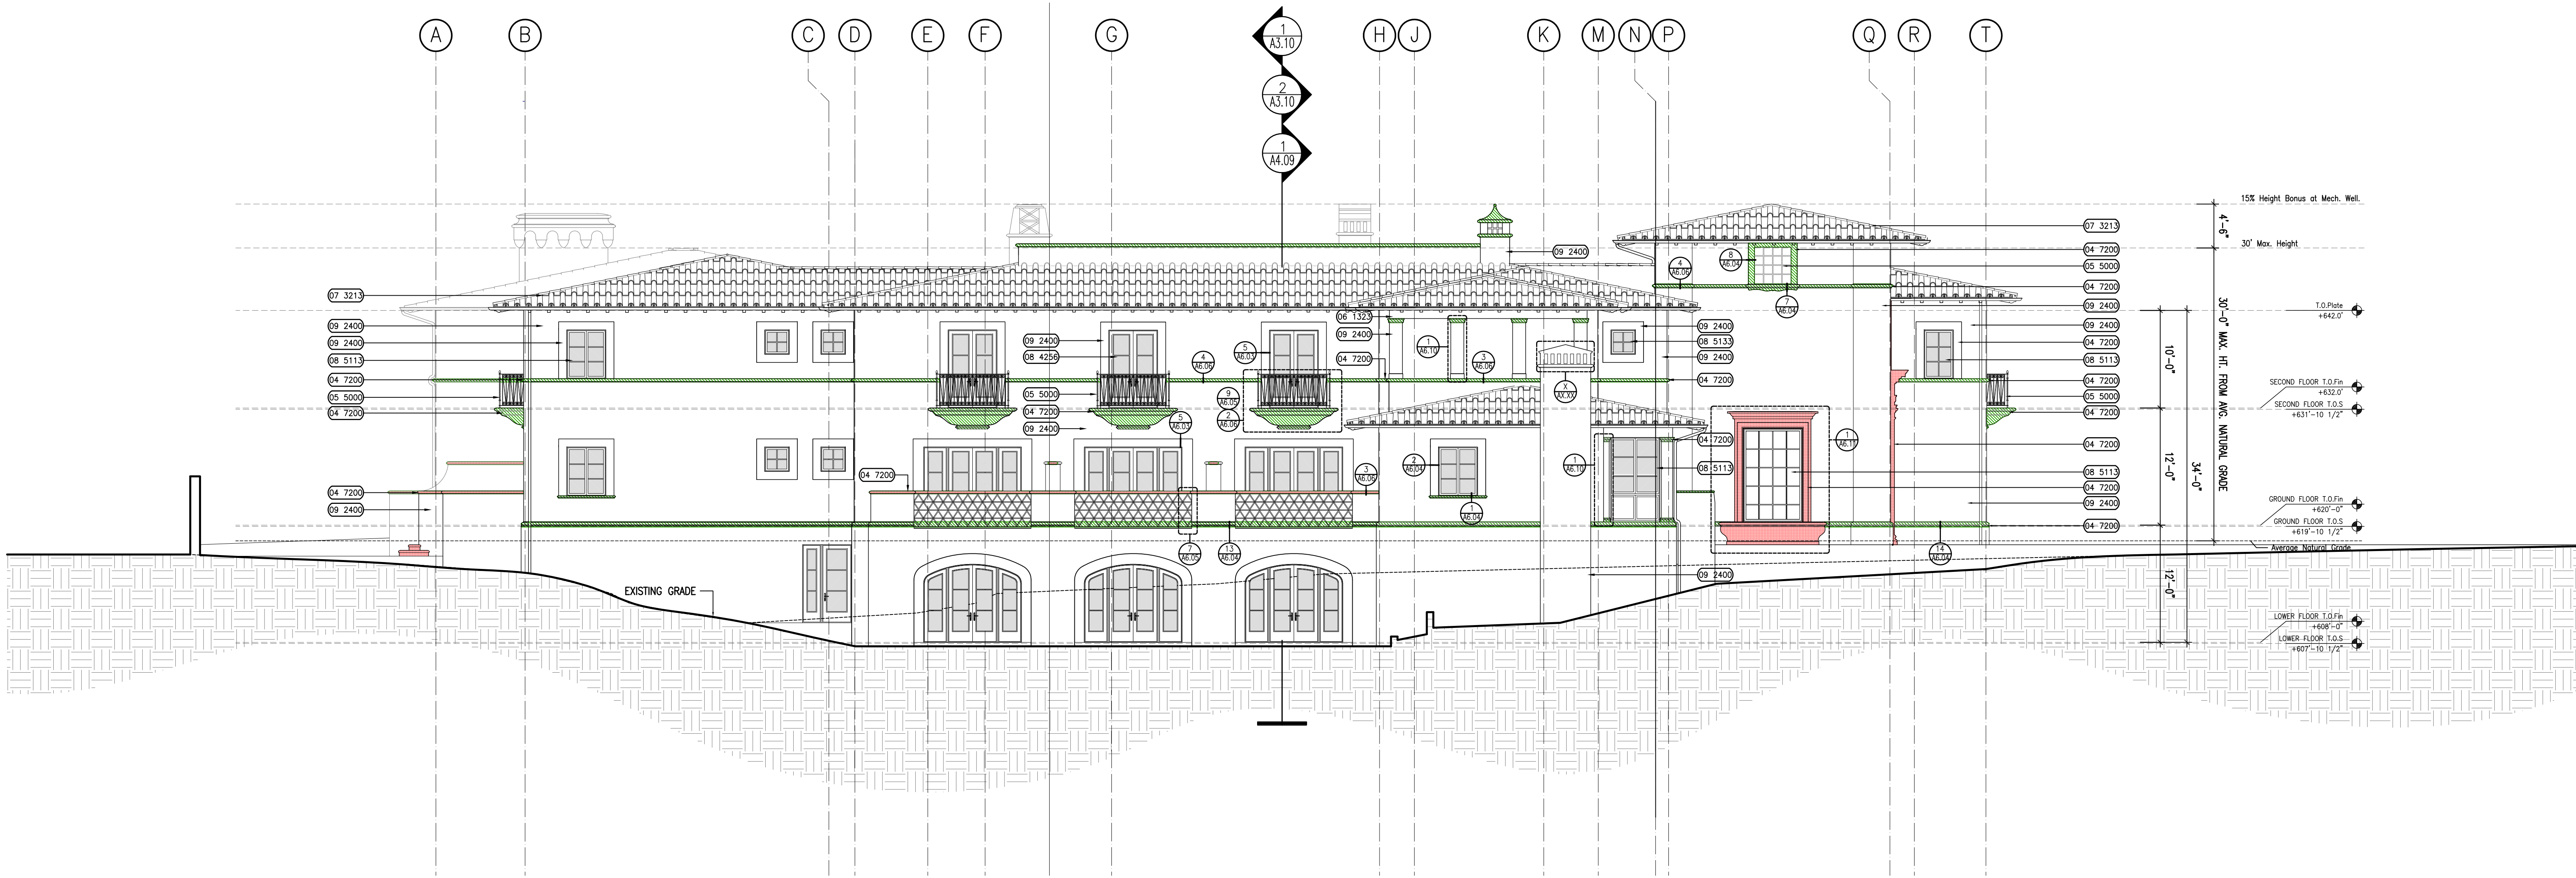

WEST ELEVATION

1/8" = 1' - 0"

2

*Compliance with Building Design Standards, Article 3 of Subchapter E, is required, and is to be reviewed for compliance during building code review

Cast Stone Hatch Legend

- Cast Stone - Natural Finish
- Cast Stone - Painted

KEY NOTES

03 3000	CAST-IN-PLACE CONCRETE
04 7200	CAST STONE MASONRY
05 5000	METAL GUARDRAIL/HANDRAIL
06 1323	HEAVY TIMBER FRAMING
07 3213	CLAY ROOF TILES
07 6200	SHEET METAL FLASHING & TRIM
08 1113	HOLLOW METAL DOORS
08 1433	WOOD DOOR
08 4256	TERRACE DOORS
08 5113	ALUMINUM WINDOW
08 8000	GLAZING

09 2400	CEMENT PLASTERING
09 3216	QUARRY TILE
32 1313	CONCRETE PAVING