

DATE of SUBMISSION:



Application for Review of a Building Permit within a National Register Historic District

Adopted December 2012

PDRD/CHPO
MAY 31 2018

Permit Information		GF-2018-094771	
For Office Use Only	BP- _____ PR- _____ NRD - 2018-0046		
	NRHD: Old West Austin	Contributing/Non-contributing	
	☐ RELEASE PERMIT ☐ DO NOT RELEASE PERMIT ☐ HLC REVIEW _____ FEE PAID: \$ _____		
	HISTORIC PRESERVATION OFFICE _____ DATE: _____		
Property Information			
Address: 1708 WINDSOR RD.			
Scope of Work			
ENCLOSE CARPORT FOR ELEVATOR - TO MAKE 2ND LEVEL ELEVATOR ACCESSIBLE			
Applicant			
Name: MICHAEL STOUSE / STOUSE DESIGN			
Address: 2606 HARRIS BLVD			
City/Zip: AUSTIN, TX 78703			
Phone: 512-466-4600			
Email: michael@stousedesign.com			
Owner			
Name: WALLY + LIL LOEWENBAUM			
Address: 1708 WINDSOR RD			
City/Zip: AUSTIN, TX 78703			
Phone: _____			
Email: _____			
Architect or Contractor Information			
Company: SAME AS APPLICANT			
Address: _____			
City/Zip: _____			
Phone: _____			

SEE LETTER OF AUTHORIZATION

Owner's Signature

Date

Applicant's Signature

5-24-18

Date



FRONT ELEVATION
1708 WINDSOR ROAD
AUSTIN, TX 78703



FRONT ELEVATION
1708 WINDSOR ROAD
AUSTIN, TX 78703



FRONT/SIDE ELEVATION
1708 WINDSOR ROAD
AUSTIN, TX 78703





BACK ELEVATION
1708 WINDSOR ROAD
AUSTIN, TX 78703



BACK ELEVATION
1708 WINDSOR ROAD
AUSTIN, TX 78703



BACK/SIDE ELEVATION
1708 WINDSOR ROAD
AUSTIN, TX 78703





SIDE/FRONT ELEVATION
1708 WINDSOR ROAD
AUSTIN, TX 78703

PERMIT SET FOR
REGULATORY
APPROVAL

OWNED © 2018, BY
STOUSEDESIGN, LLC
All rights reserved. No part of this work, created
by the copyright owner, may be reproduced or
used in any form or by any means - graphic,
mechanical, electronic, or otherwise, without the
express written permission of the copyright owner.

STOUSEDESIGN
architecture interiors

2608 Harris Blvd.
Austin TX 78703
512.466.4600

DATE ISSUED: 05/24/18




LOEWENBAUM RESIDENCE
1708 WINDSOR RD.
Austin, TX

FLOOR PLANS

date MAY 22, 2018
code AS NOTED


drawing number

A2.0

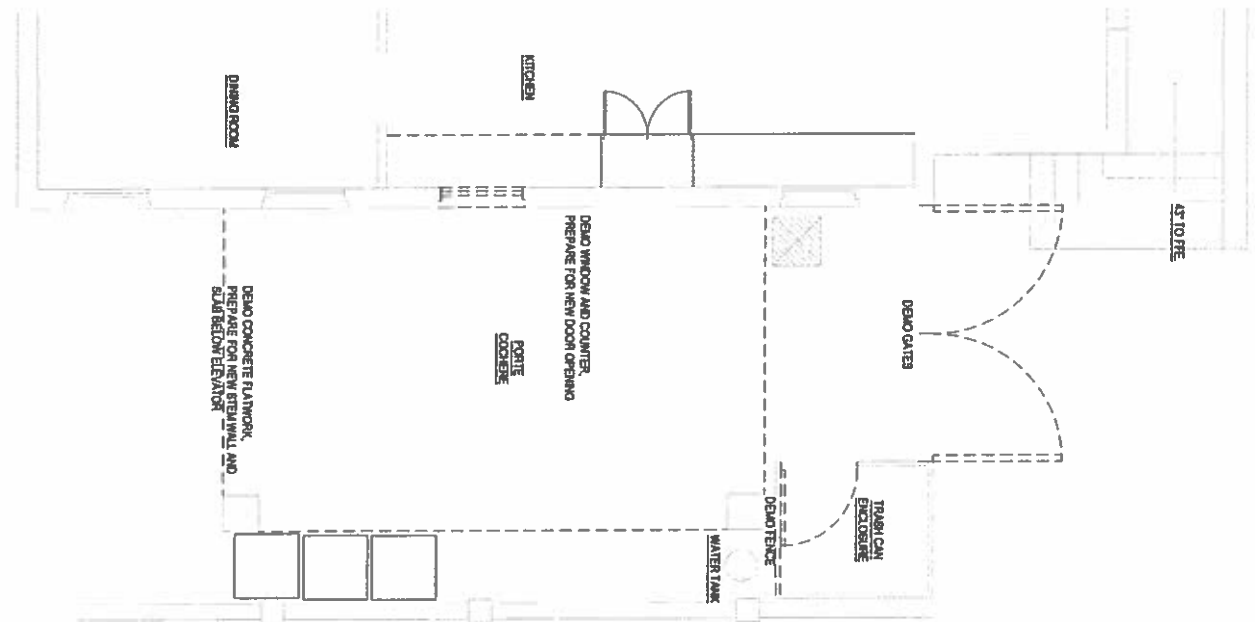


1 FIRST FLOOR DEMO PLAN

SCALE: 1/4" = 1'-0"
SCALE: 1/8" = 1'-0"
WHEN PRINTED AT HALF SIZE

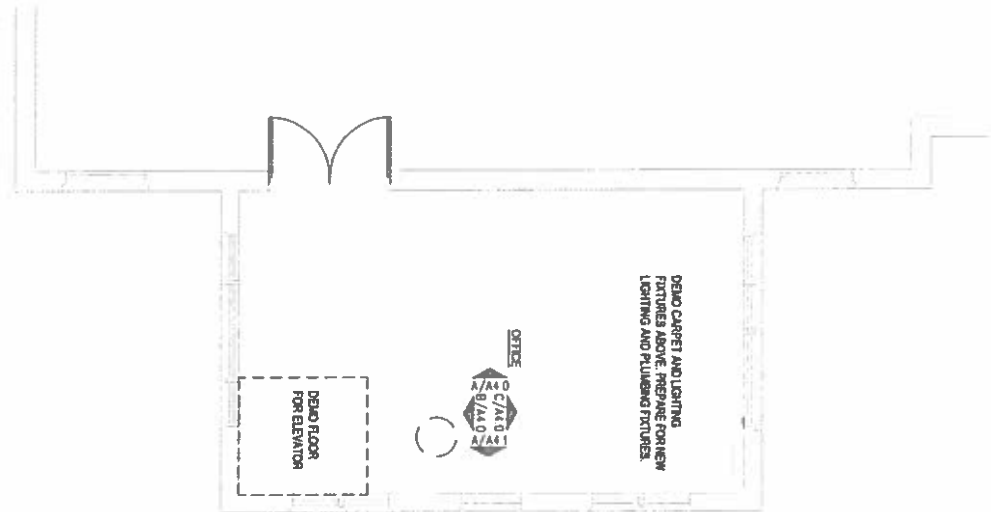


2 SECOND FLOOR DEMO PLAN

SCALE: 1/4" = 1'-0"
SCALE: 1/8" = 1'-0"
WHEN PRINTED AT HALF SIZE

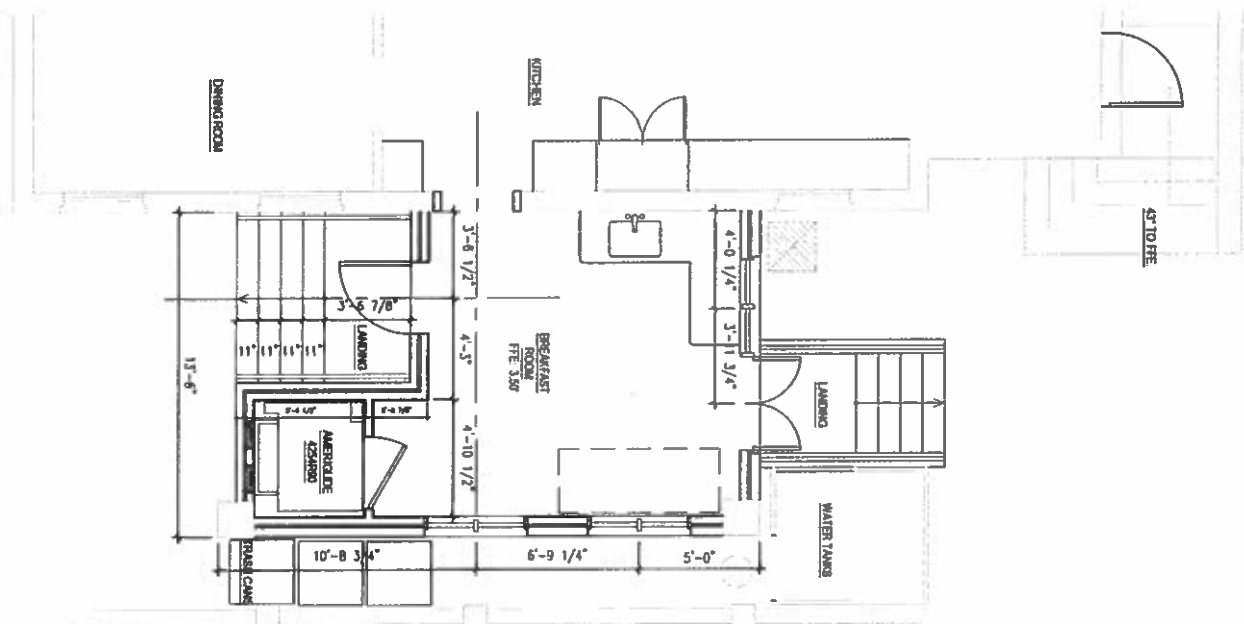

3 NEW FIRST FLOOR PLAN

SCALE: 1/4" = 1'-0"
SCALE: 1/8" = 1'-0"
WHEN PRINTED AT HALF SIZE

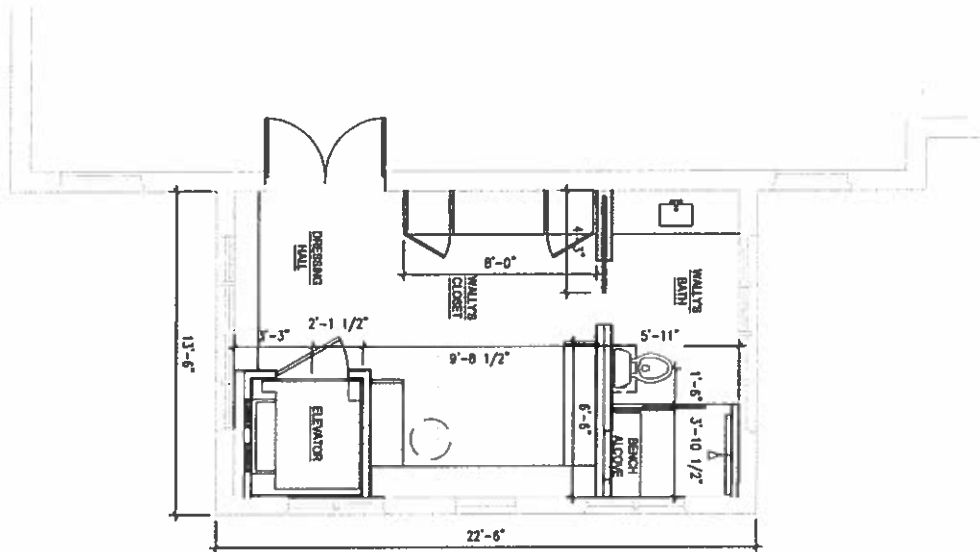

4 NEW SECOND FLOOR PLAN

SCALE: 1/4" = 1'-0"
SCALE: 1/8" = 1'-0"
WHEN PRINTED AT HALF SIZE


PERMIT SET FOR
REGULATORY
APPROVAL

Copyright © 2018, by
Stousedesign LLC
All rights reserved. No part of this work, stored
in any form or by any means - graphic,
mechanical, electronic, photocopying, recording,
reproducing, storing or otherwise sharing, may
be copied, stored, or otherwise used without the
written permission of the copyright holder.

STOUSEDESIGN
architecture interiors

2606 Harris Blvd.
Austin TX 78703
512.466.4600

DATE ISSUED: 05/24/18

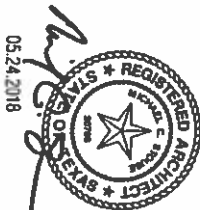


LOEWENBAUM RESIDENCE
1708 WINDSOR RD.
Austin, TX

EXTERIOR ELEVATIONS

date MAY 22, 2018
code AS NOTED


drawing number

A3.0

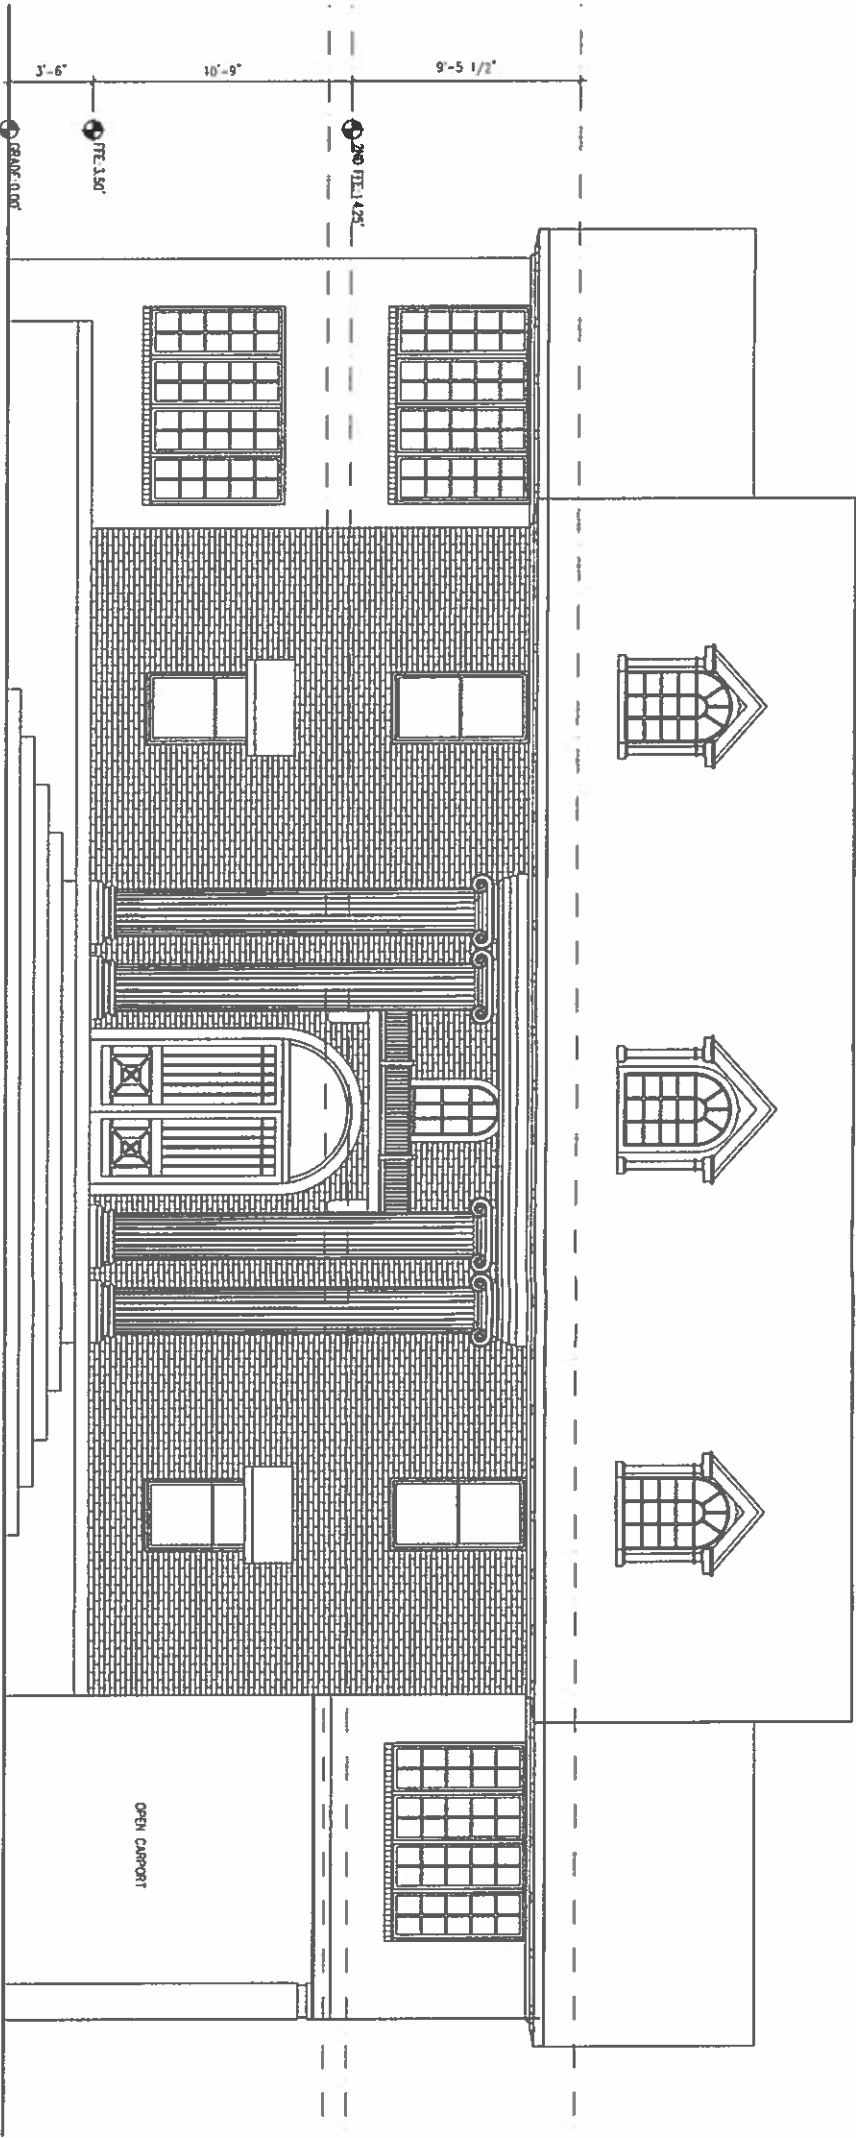

1 EXISTING FRONT ELEVATION

SCALE: 1/4" = 1'-0"
WHEN PRINTED AT HALF SIZE

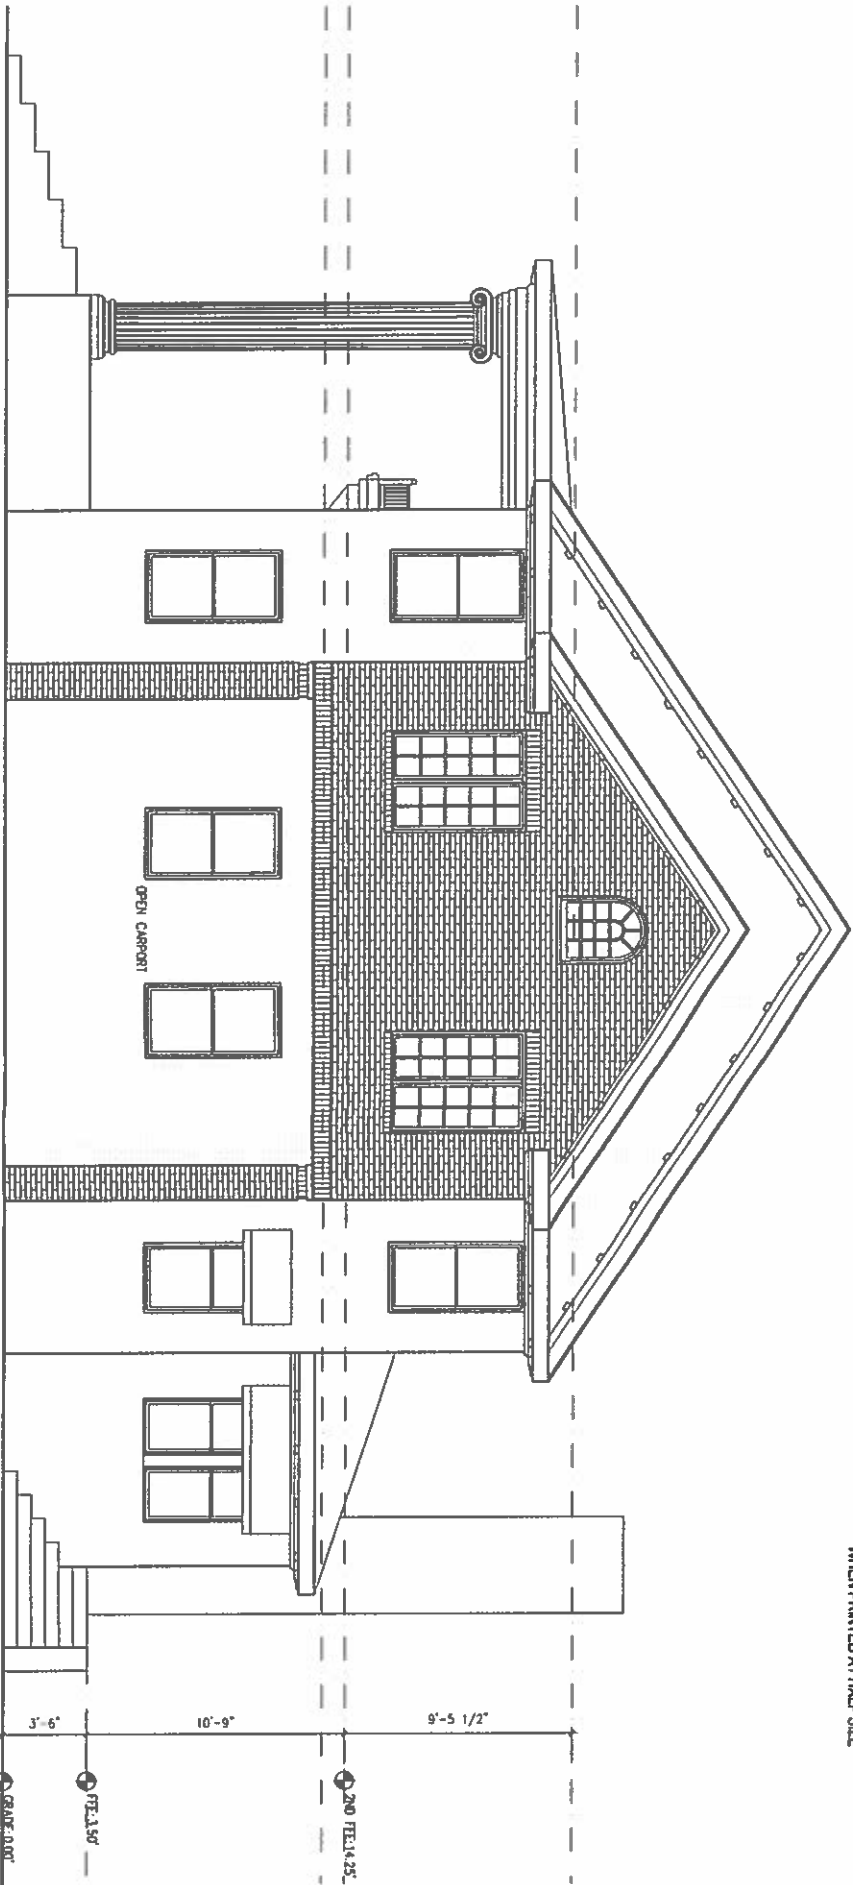

2 EXISTING SIDE ELEVATION


SCALE: 1/4" = 1'-0"
WHEN PRINTED AT HALF SIZE

COPYRIGHT © 2018, BY
STOUSE DESIGN, L.L.C.
All rights reserved. No part of this work, covered
by this copyright, may be reproduced or
transmitted in any form or by any means
electronic, mechanical, photocopying,
recording, or by any information storage and
retrieval system, without written permission of
the copyright holder.

STOUSEDESIGN
architecture interiors

2606 Harris Blvd.
Austin TX 78703
512.466.4600

DATE ISSUED: 05/24/18

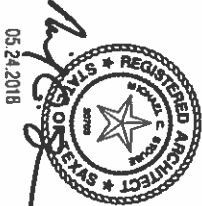


LOEWENBAUM RESIDENCE
1708 WINDSOR RD.
Austin, TX

EXTERIOR ELEVATIONS

DATE MAY 22, 2018
SCALE AS NOTED


Drawing Number

A3.1

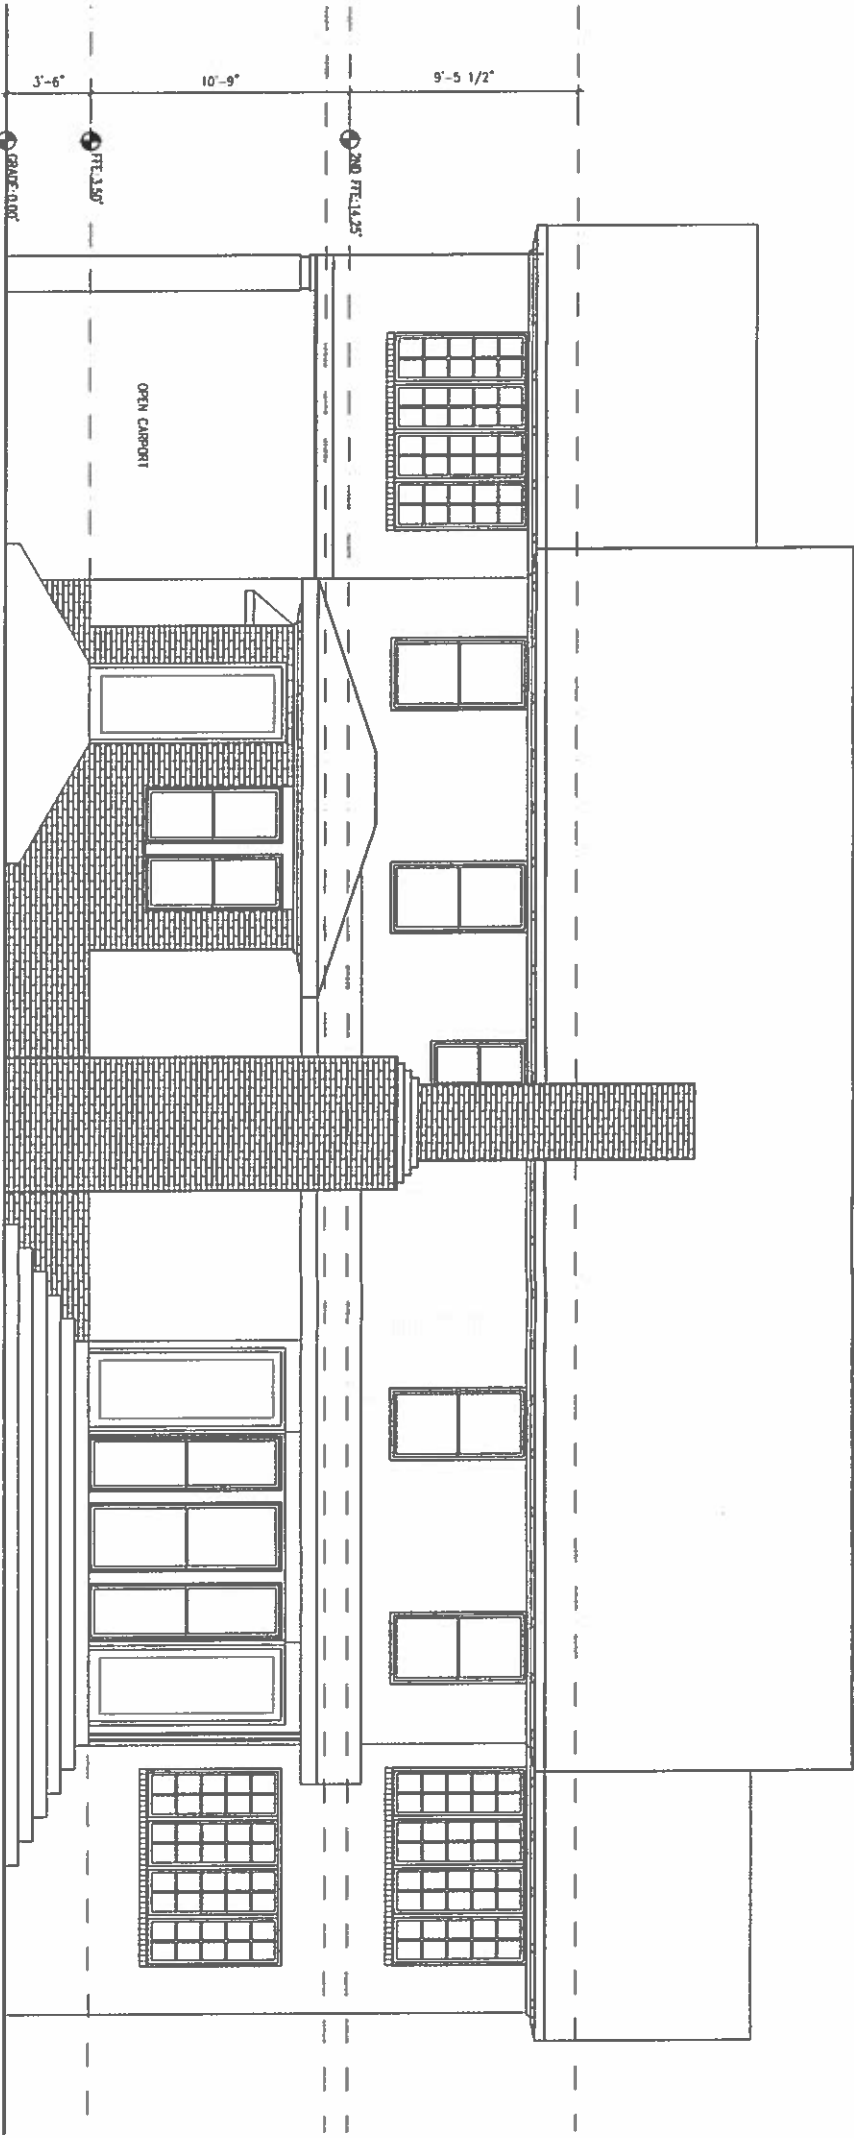

1 EXISTING BACK ELEVATION

SCALE: 1/4" = 1'-0"
WHEN PRINTED AT HALF SIZE

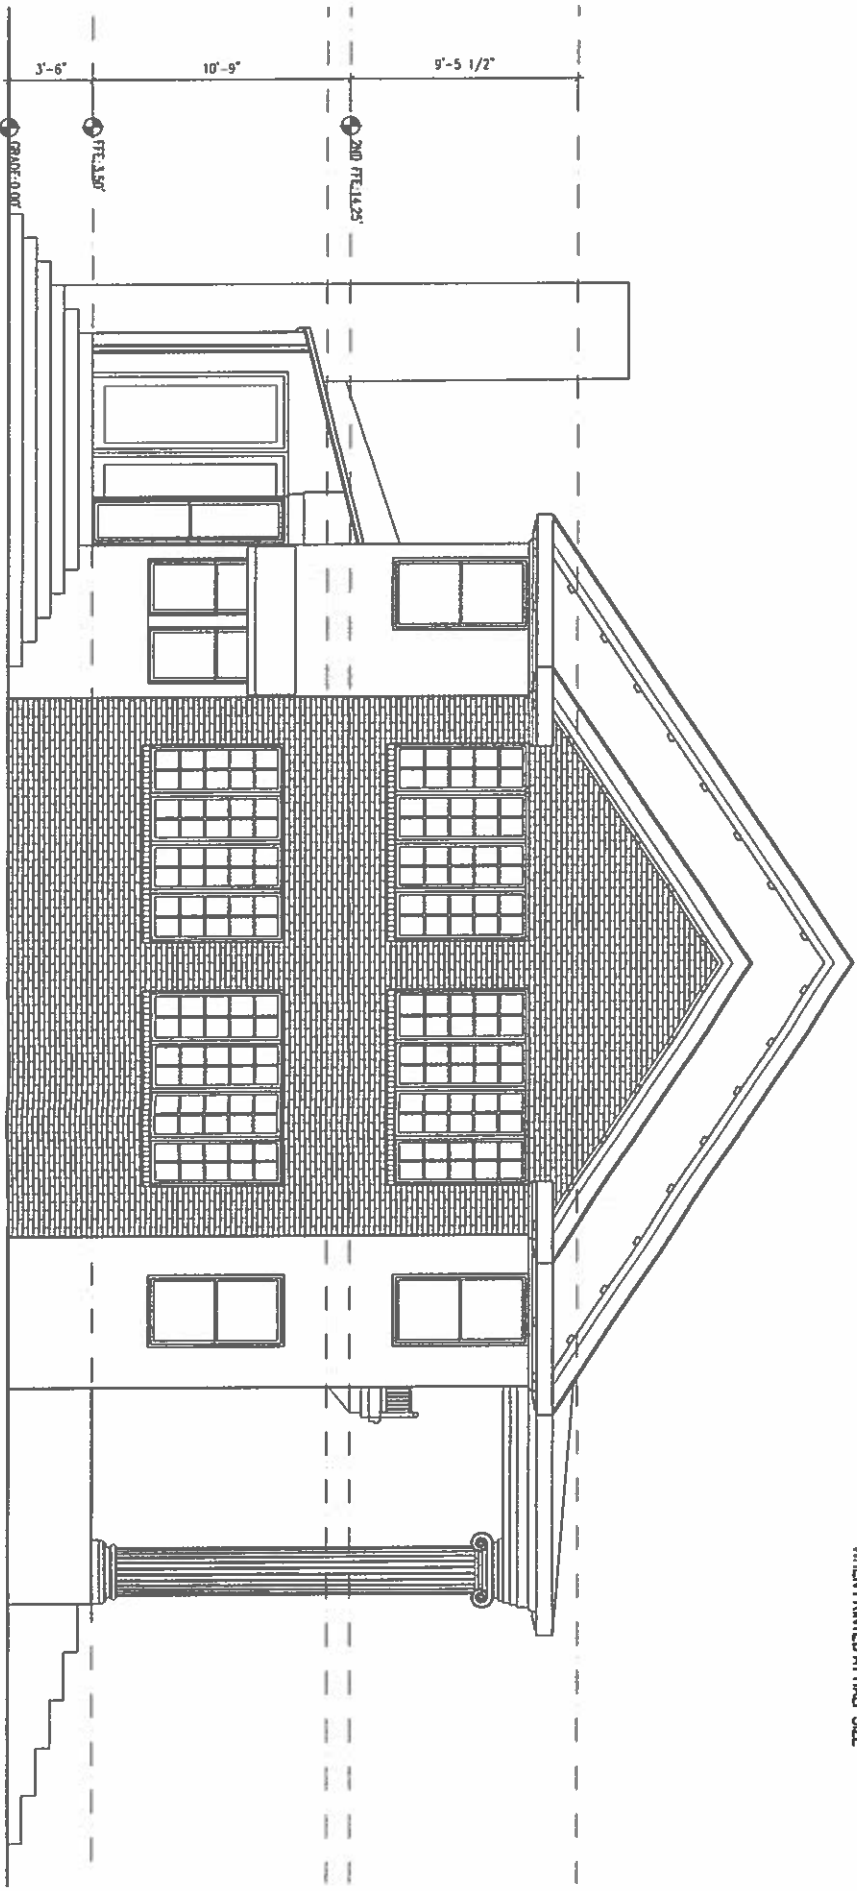

2 EXISTING SIDE ELEVATION

SCALE: 1/4" = 1'-0"
WHEN PRINTED AT HALF SIZE

PERMIT SET FOR
REGULATORY
APPROVAL

COPYRIGHT © 2018 BY
STOUSE DESIGN, L.L.C.
All rights reserved. No part of this work covered by copyright may be reproduced or transmitted in any form or by any means electronic or mechanical, including photocopying, recording, or by any information storage or retrieval system, without written permission of the copyright holder.

STOUSEDESIGN
architecture interiors

2606 Harris Blvd.
Austin TX 78703
512.466.4600

DATE ISSUED: 05/24/18



LOEWENBAUM RESIDENCE
1708 WINDSOR RD.
Austin, TX


EXTERIOR ELEVATIONS

DATE MAY 22, 2018

SCALE AS NOTED


drawing number

A3.0

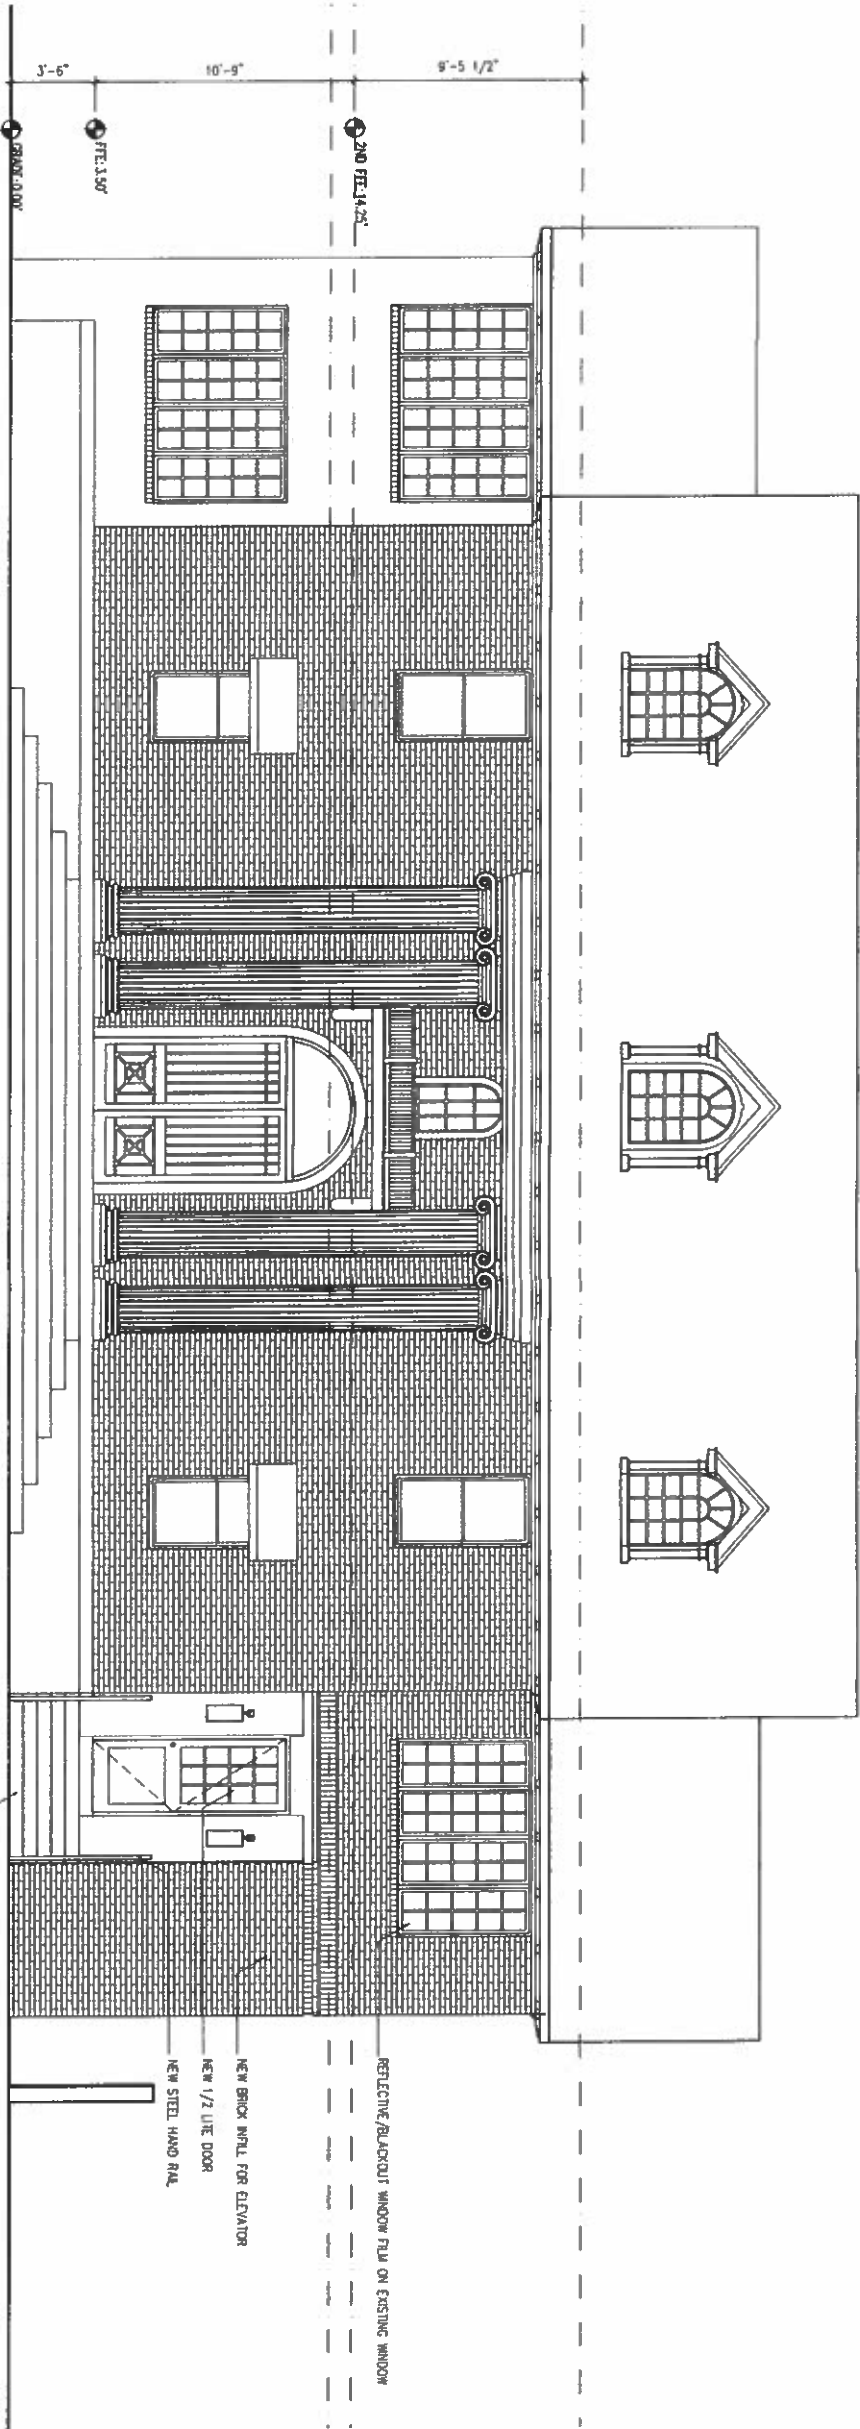

1 NEW FRONT ELEVATION

SCALE: 1/4" = 1'-0"
SCALE: 1/8" = 1'-0"
WHEN PRINTED AT HALF SIZE

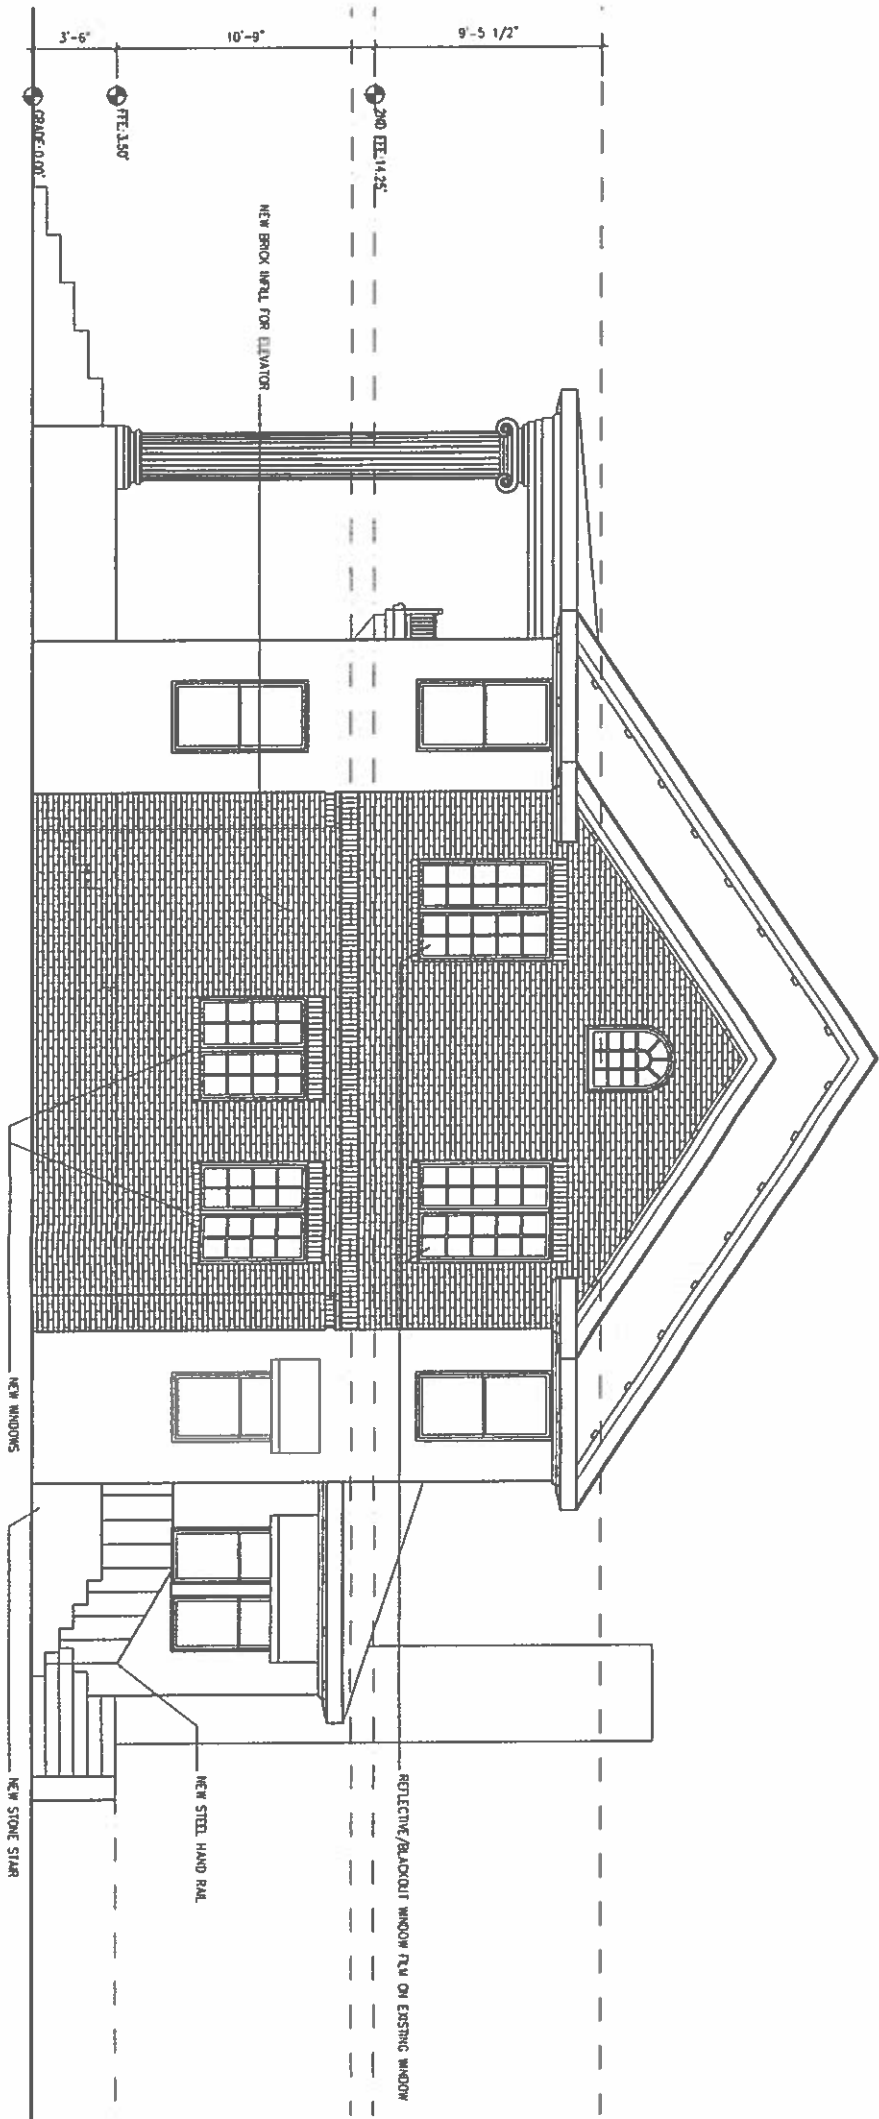

2 NEW SIDE ELEVATION

SCALE: 1/4" = 1'-0"
SCALE: 1/8" = 1'-0"
WHEN PRINTED AT HALF SIZE

PERMIT SET FOR
REGULATORY
APPROVAL

Copyright © 2018 by
Stoussé Design, LLC
All rights reserved. No part of this work covered
by this copyright may be reproduced or
transmitted in any form or by any means
electronic, mechanical, photocopying,
recording, or by any information storage and
retrieval system, without written permission of
the copyright holder.

STOUSEDESIGN
architecture interiors

2606 Harris Blvd.
Austin TX 78703
512.466.4600

DATE ISSUED: 05/24/18



LOEWENBAUM RESIDENCE
1708 WINDSOR RD.
Austin, TX


EXTERIOR ELEVATIONS

date MAY 22, 2018

scale AS NOTED


drawing number

A3.1

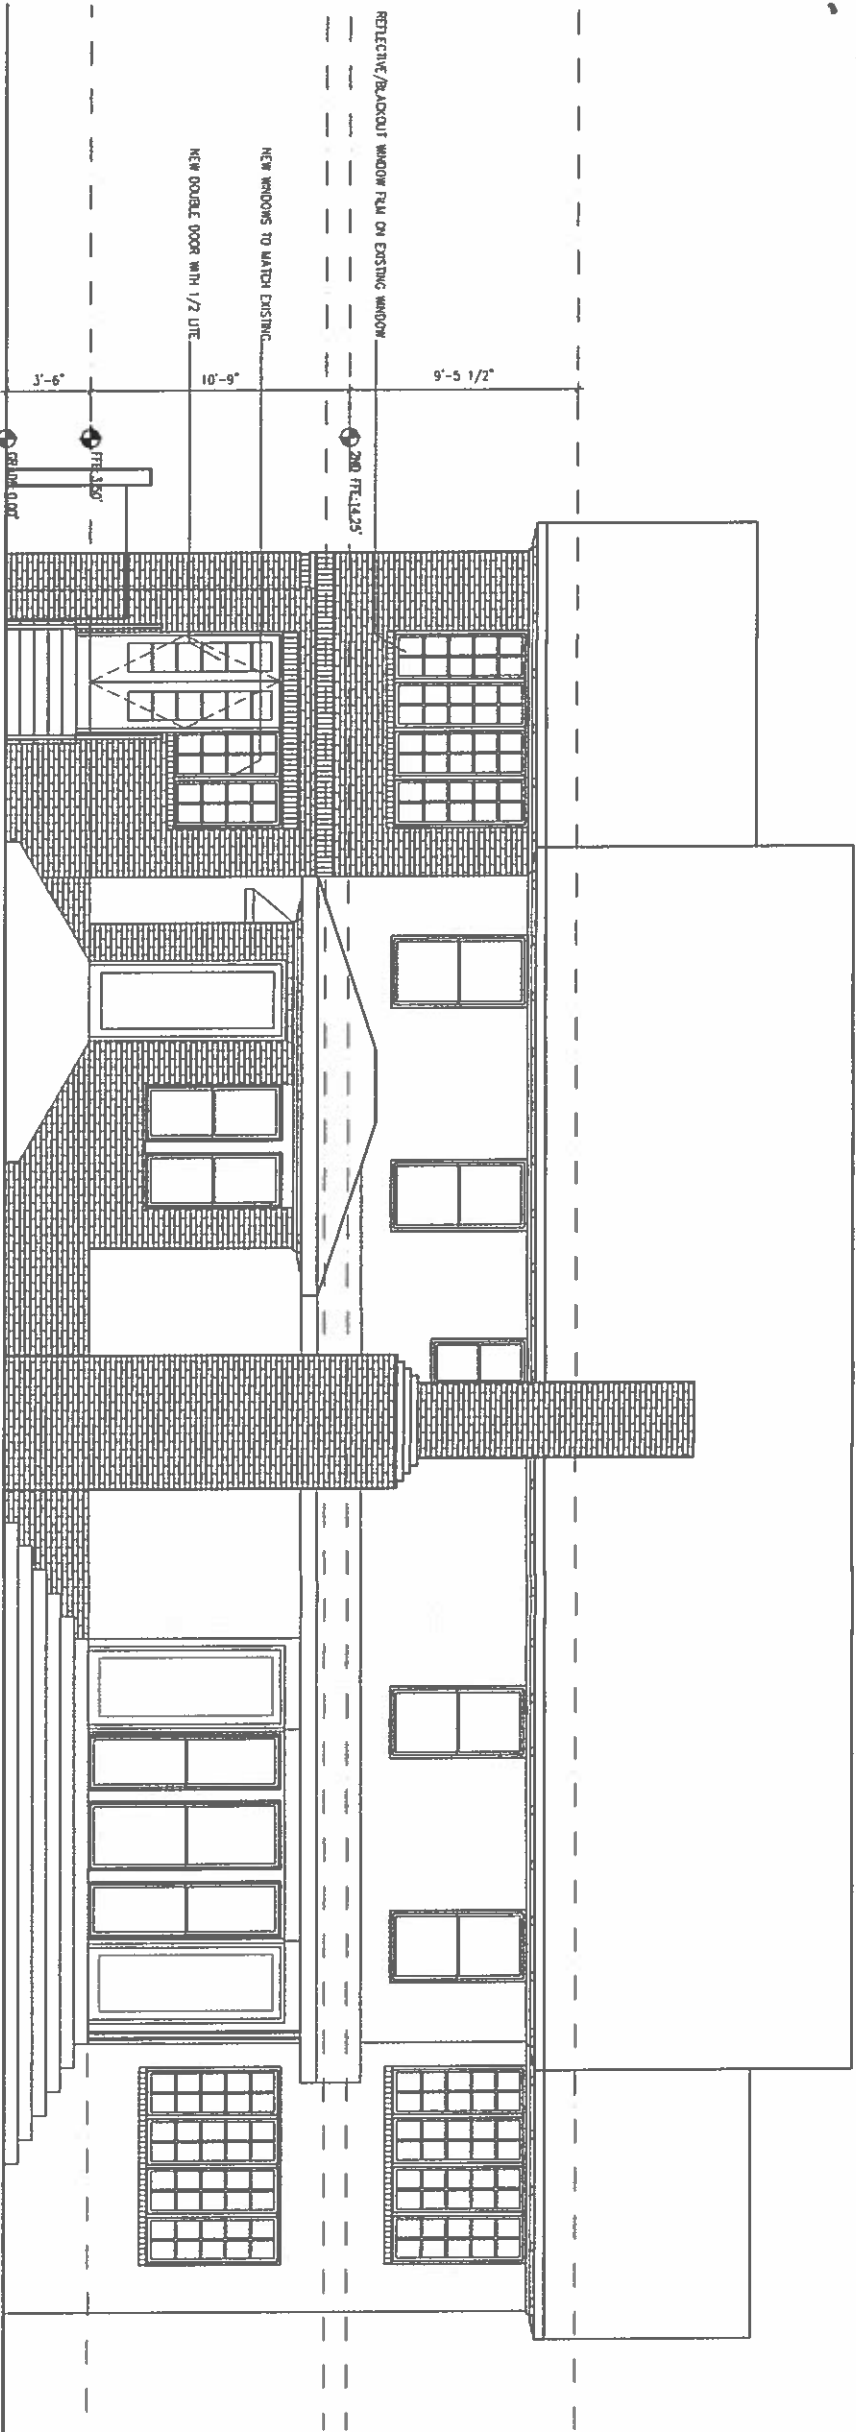

1 NEW BACK ELEVATION

SCALE: 1/4" = 1'-0"
SCALE: 1/8" = 1'-0"
WHEN PRINTED AT HALF SIZE

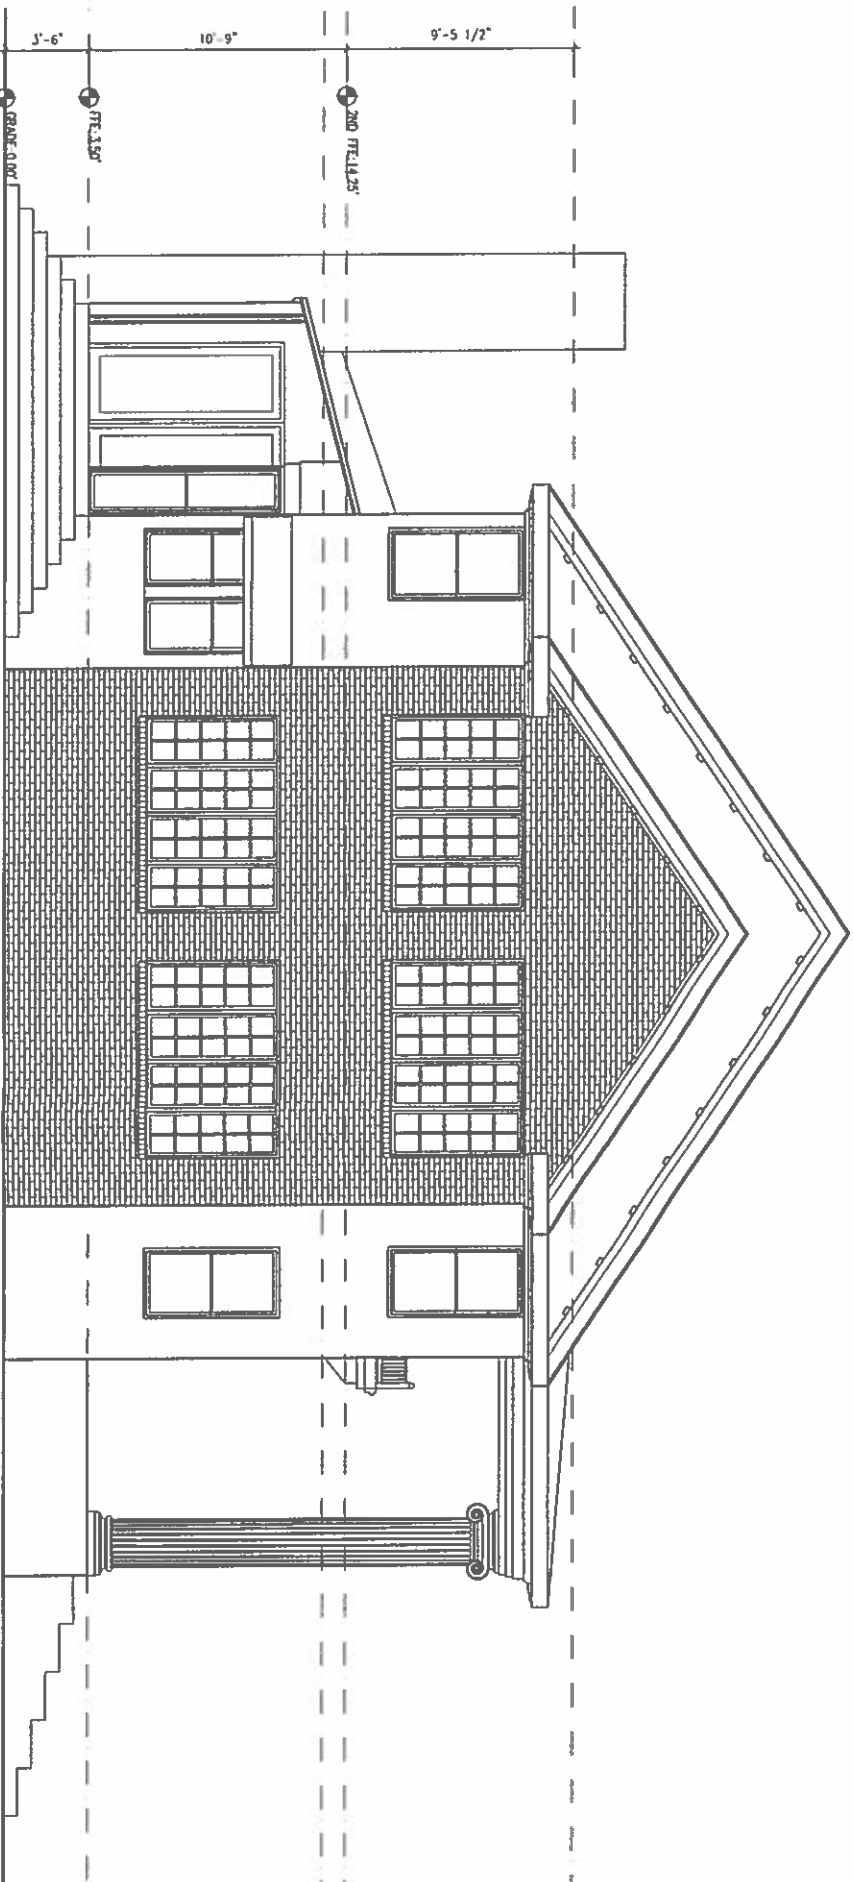

2 SIDE ELEVATION

SCALE: 1/4" = 1'-0"
SCALE: 1/8" = 1'-0"
WHEN PRINTED AT HALF SIZE