




1 NEW FRONT ELEVATION
SCALE: 1/4" = 1'-0"
SCALE: 1/8" = 1'-0"
WHEN PRINTED AT HALF SIZE

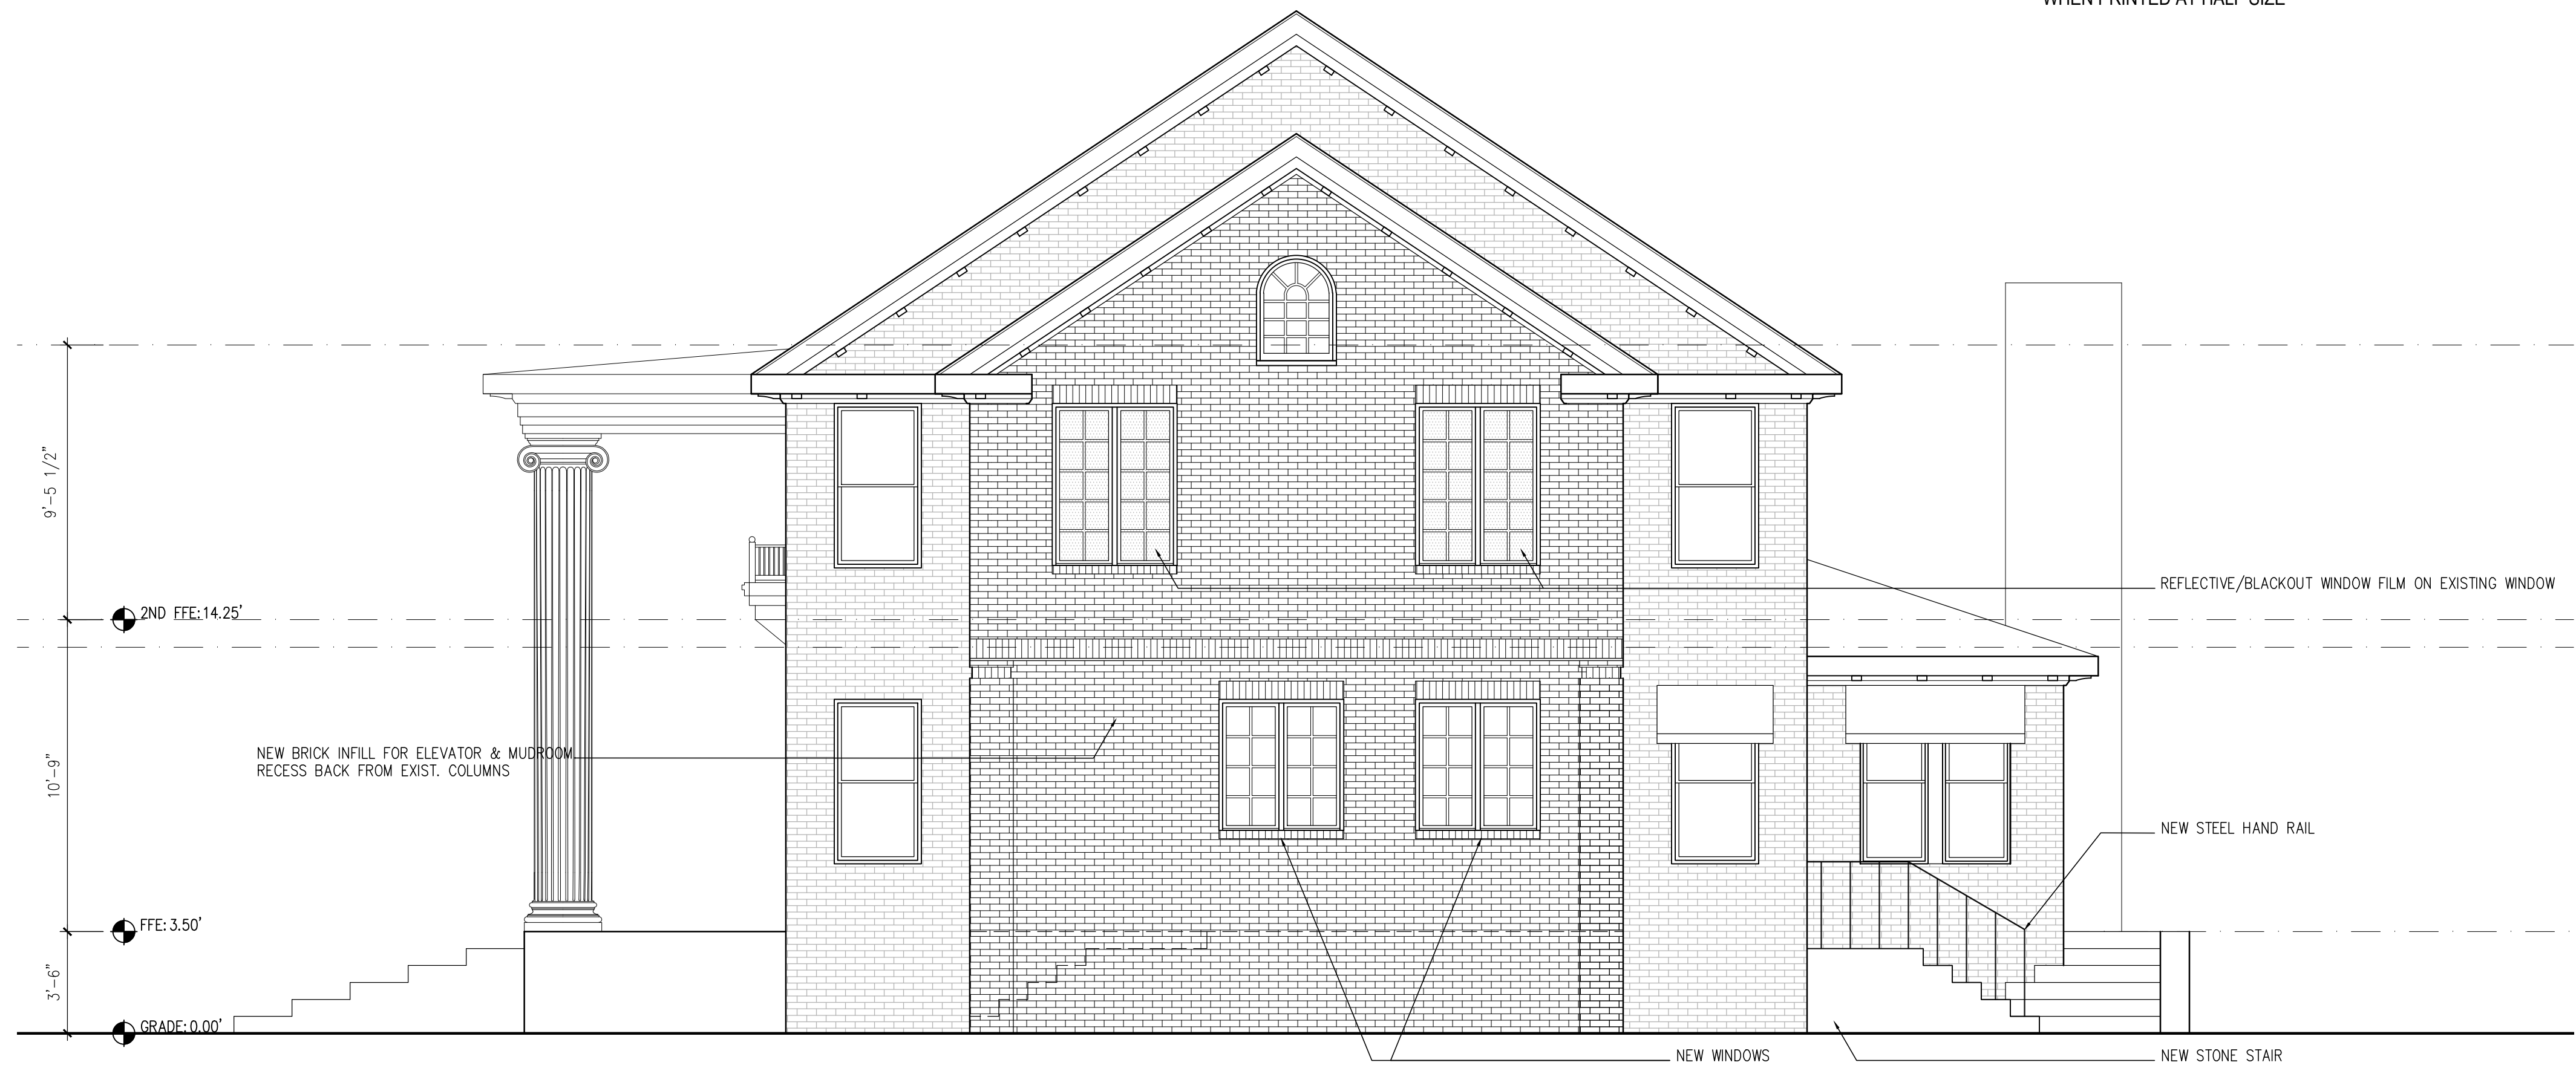

2 NEW SIDE ELEVATION
SCALE: 1/4" = 1'-0"
SCALE: 1/8" = 1'-0"
WHEN PRINTED AT HALF SIZE

PERMIT SET FOR
REGULATORY
APPROVAL

COPYRIGHT © 2018 by
STOUSE DESIGN, L.L.C.
All rights reserved. No part of this work covered
by the copyright hereon may be reproduced or
used in any form or by any means - graphic,
electronic, or mechanical, including photocopying,
recording, taping or information storage and
retrieval systems - without written permission of
the copyright holder.

STOUSEDESIGN
interiors
architecture

2806 Harris Blvd.
Austin, TX 78703
512.466.4600

DATE ISSUED: 05/24/18



LOEWENBAUM RESIDENCE
1708 WINDSOR RD.
Austin, TX

EXTERIOR ELEVATIONS

date JUNE 25, 2018

scale AS NOTED

drawing number

A3.2



1 NEW BACK ELEVATION
SCALE: 1/4" = 1'-0"
SCALE: 1/8" = 1'-0"
WHEN PRINTED AT HALF SIZE



2 SIDE ELEVATION
SCALE: 1/4" = 1'-0"
SCALE: 1/8" = 1'-0"
WHEN PRINTED AT HALF SIZE

PERMIT SET FOR
REGULATORY
APPROVAL

COPYRIGHT © 2018 by
STOUSE DESIGN, L.L.C.
All rights reserved. No part of this work covered
by the copyright hereon may be reproduced or
used in any form or by any means - graphic,
electronic, or mechanical, including photocopying,
recording, taping or information storage and
retrieval systems - without written permission of
the copyright holder.

STOUSEDESIGN
interiors
architecture

2806 Harris Blvd.
Austin, TX 78703
512.466.4600

DATE ISSUED: 05/24/18



LOEWENBAUM RESIDENCE
1708 WINDSOR RD.
Austin, TX

EXTERIOR ELEVATIONS

date JUNE 25, 2018

scale AS NOTED

drawing number

A3.3