



BG-ARC
Brett Grinkmeyer, Architect
12124 Battle Bridge Drive
Austin, TX 78748
email: brett@bg-arc.com



GUARNIERI AND GENTRY RES.


1705 SUMMIT VIEW PLACE AUSTIN TX 78703

COPYRIGHT 2017
BRETT GRINKMEYER ARCHITECT LLC.
The designs and drawings are the sole property of the Architect and may not be reproduced in any form, by any method, or for any purpose, without previous written permission from Brett Grinkmeyer Architect LLC.

SITE PLAN			DD001
Project number	212		
Date	9-21-2018		
			Scale 3/32" = 1'-0"

SITE INFORMATION	
INFORMATION	BASIC REQUIREMENTS
PROPERTY ADDRESS	1705 Summit View Austin TX 78703
LEGAL DESCRIPTION	LOT 79 ENFIELD C
PROPERTY ZONING	SF-3
LOT SQUARE FOOTAGE	11,250 sf
IMPERVIOUS COVER	44.8%(5,051 S.F.)
BUILDING COVERAGE	32.6%(3,678 S.F.)
FLOOR TO AREA RATIO	28.9%(3,258 S.F.)

 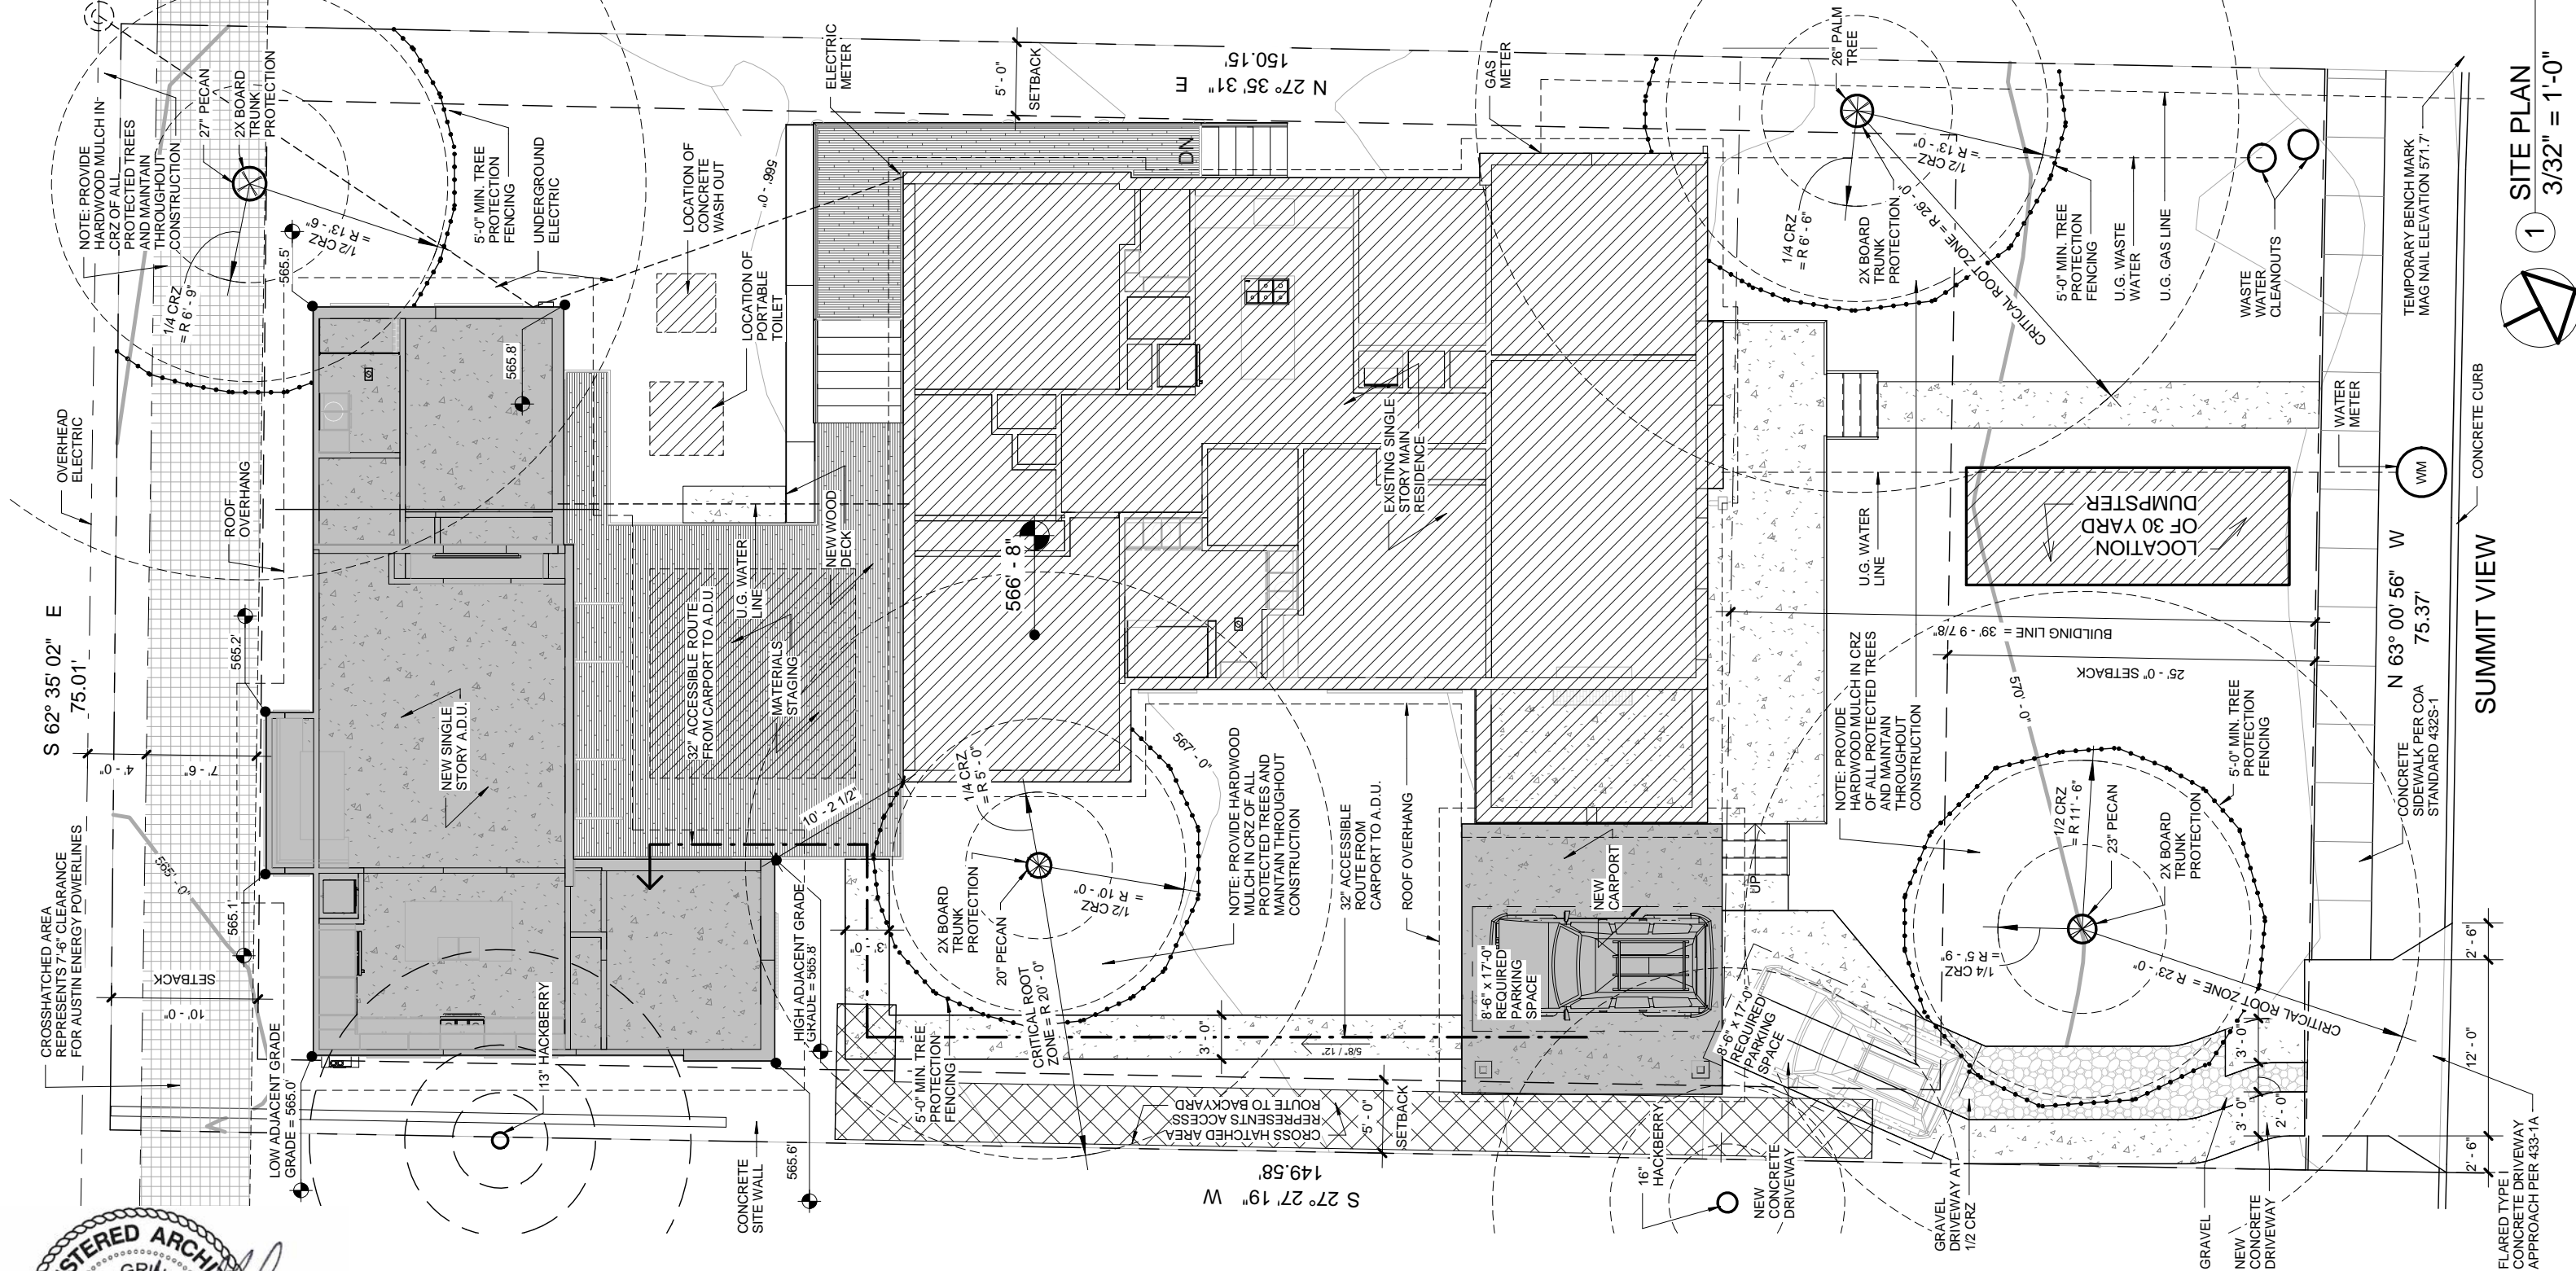

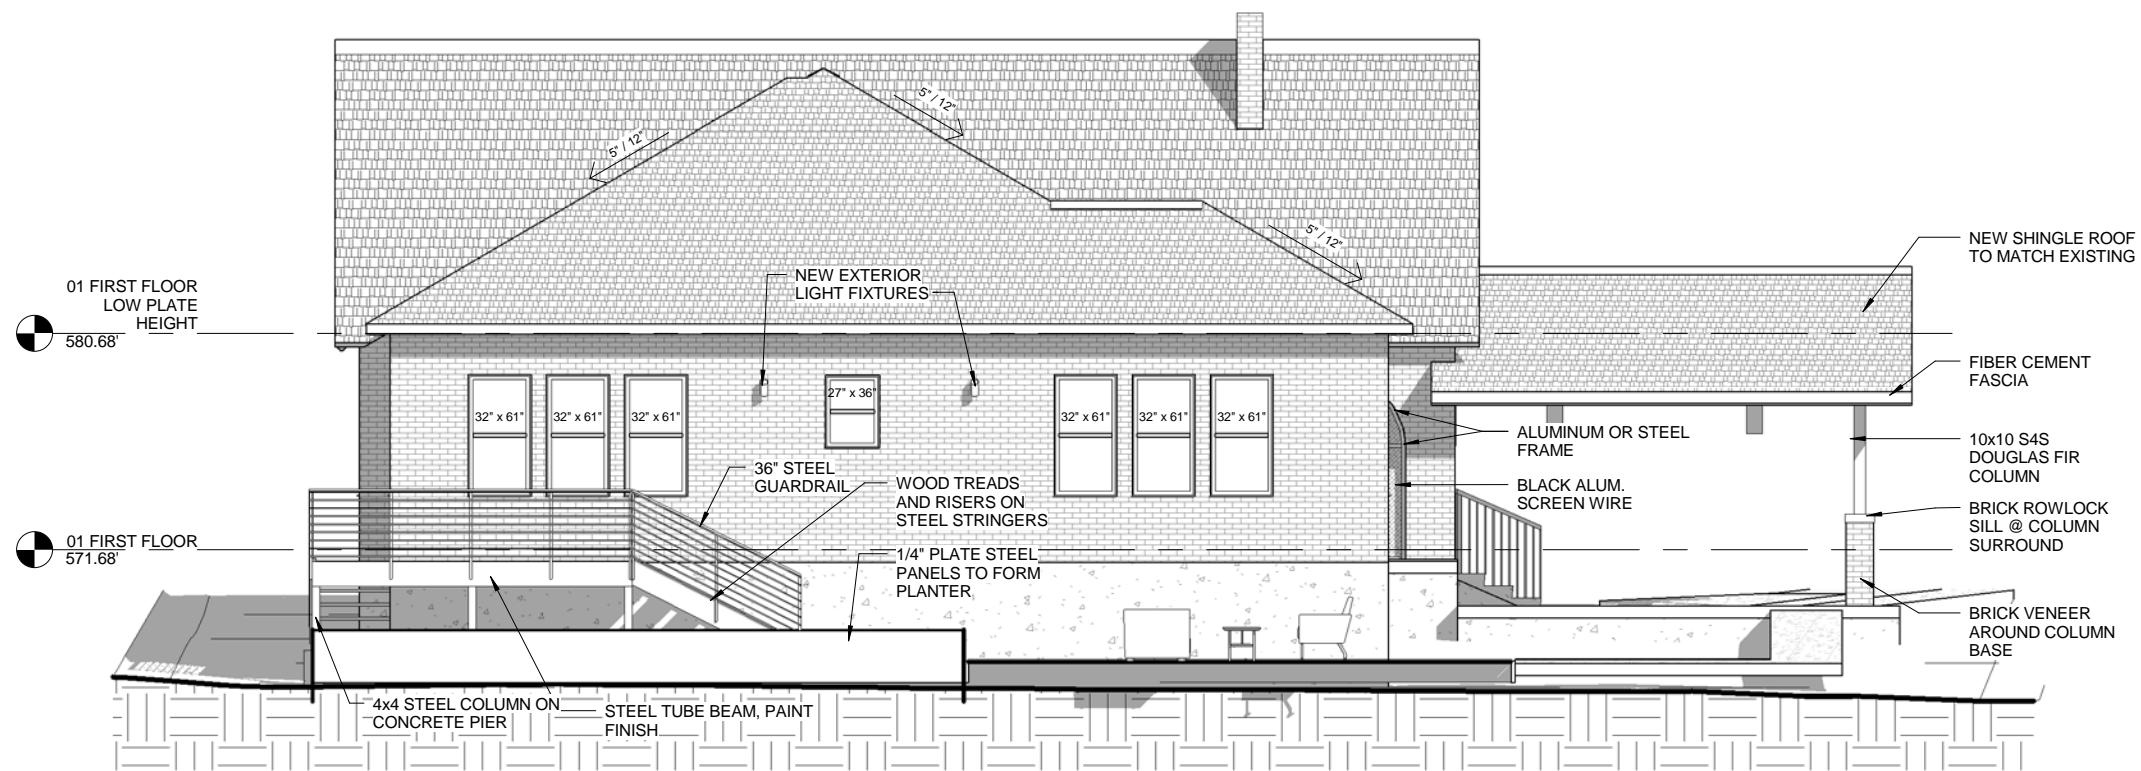

1 DD SOUTH ELEVATION
1/8" = 1'-0"




BG-ARC
Brett Grinkmeyer, Architect
12124 Battle Bridge Drive
Austin, TX 78748
email: brett@bg-arc.com

GUARNIERI AND GENTRY RES.
1705 SUMMIT VIEW PLACE AUSTIN TX 78703

COPYRIGHT 2017
BRETT GRINKMEYER ARCHITECT LLC.
The designs and drawings are the sole property of the Architect and may not be reproduced in any form, by any method, or for any purpose, without previous written permission from Brett Grinkmeyer Architect LLC.

EXTERIOR ELEVATION		
Project number	212	DD200
Date	9-21-2018	
		Scale 1/8" = 1'-0"

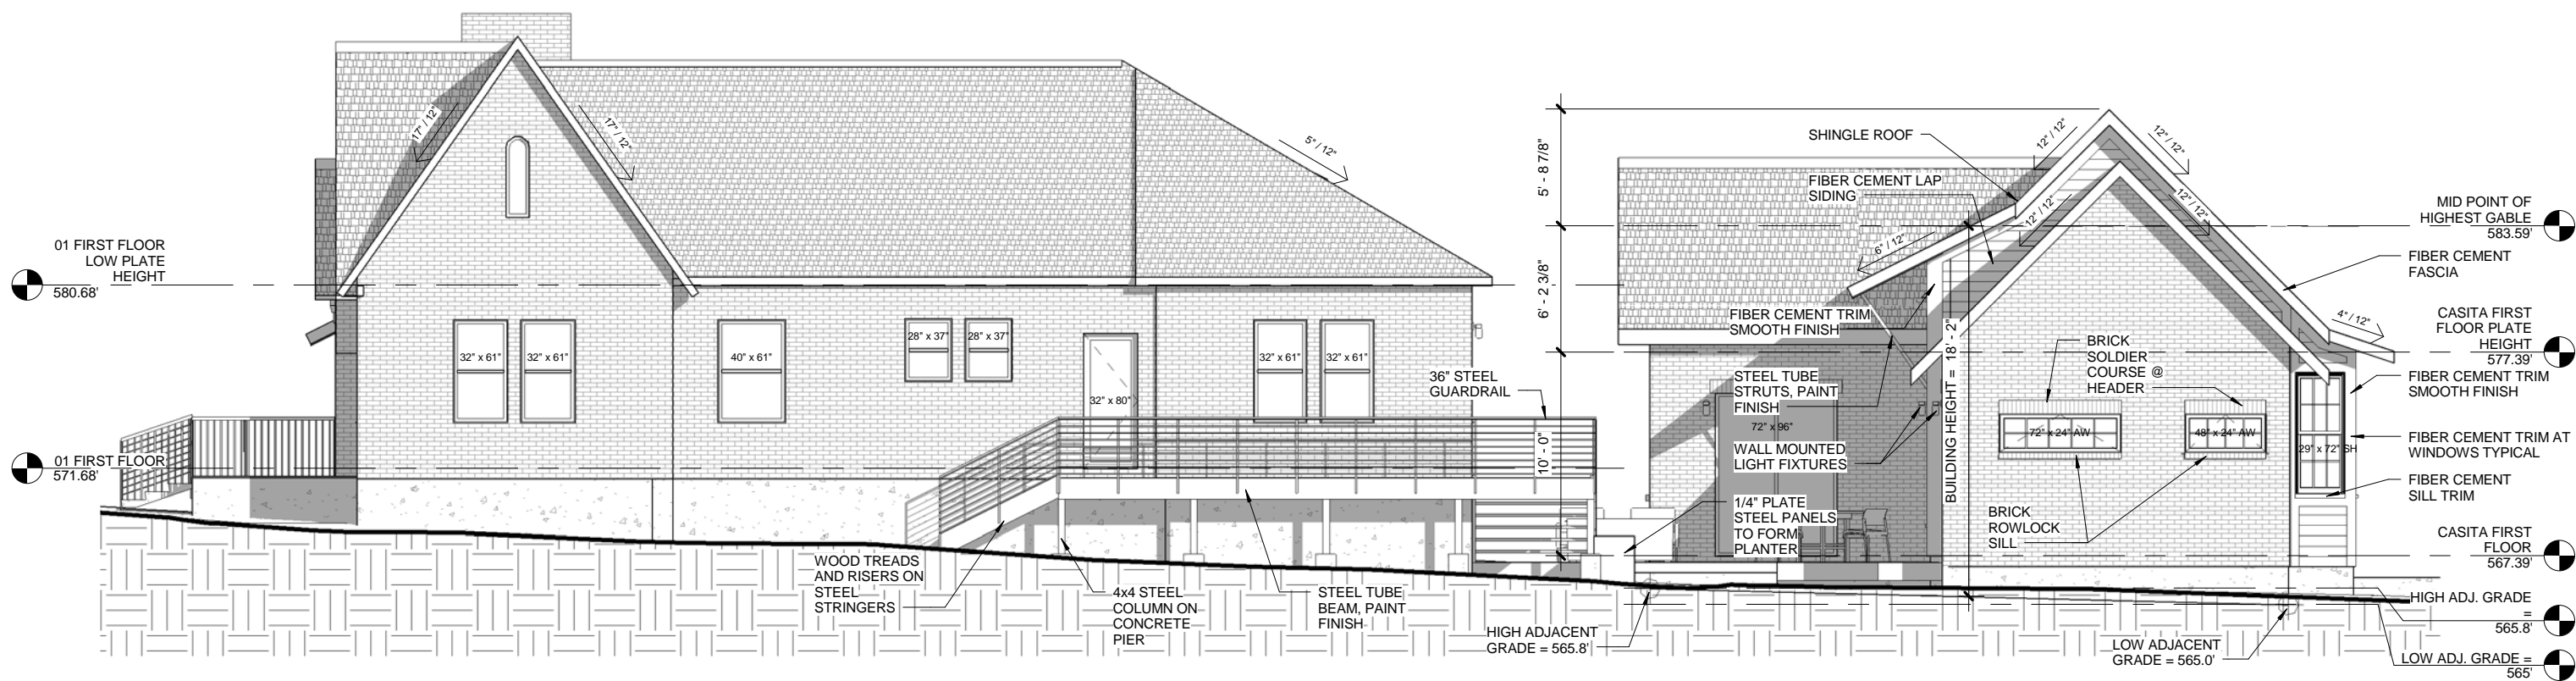

1 DD WEST ELEVATION
1/8" = 1'-0"




BG-ARC
Brett Grinkmeyer, Architect
12124 Battle Bridge Drive
Austin, TX 78748
email: brett@bg-arc.com

GUARNIERI AND GENTRY RES.
1705 SUMMIT VIEW PLACE AUSTIN TX 78703

COPYRIGHT 2017
BRETT GRINKMEYER ARCHITECT LLC.
The designs and drawings are the sole property of the Architect and may not be reproduced in any form, by any method, or for any purpose, without previous written permission from Brett Grinkmeyer Architect LLC.

EXTERIOR ELEVATION		
Project number	212	DD201
Date	9-21-2018	
		Scale 1/8" = 1'-0"

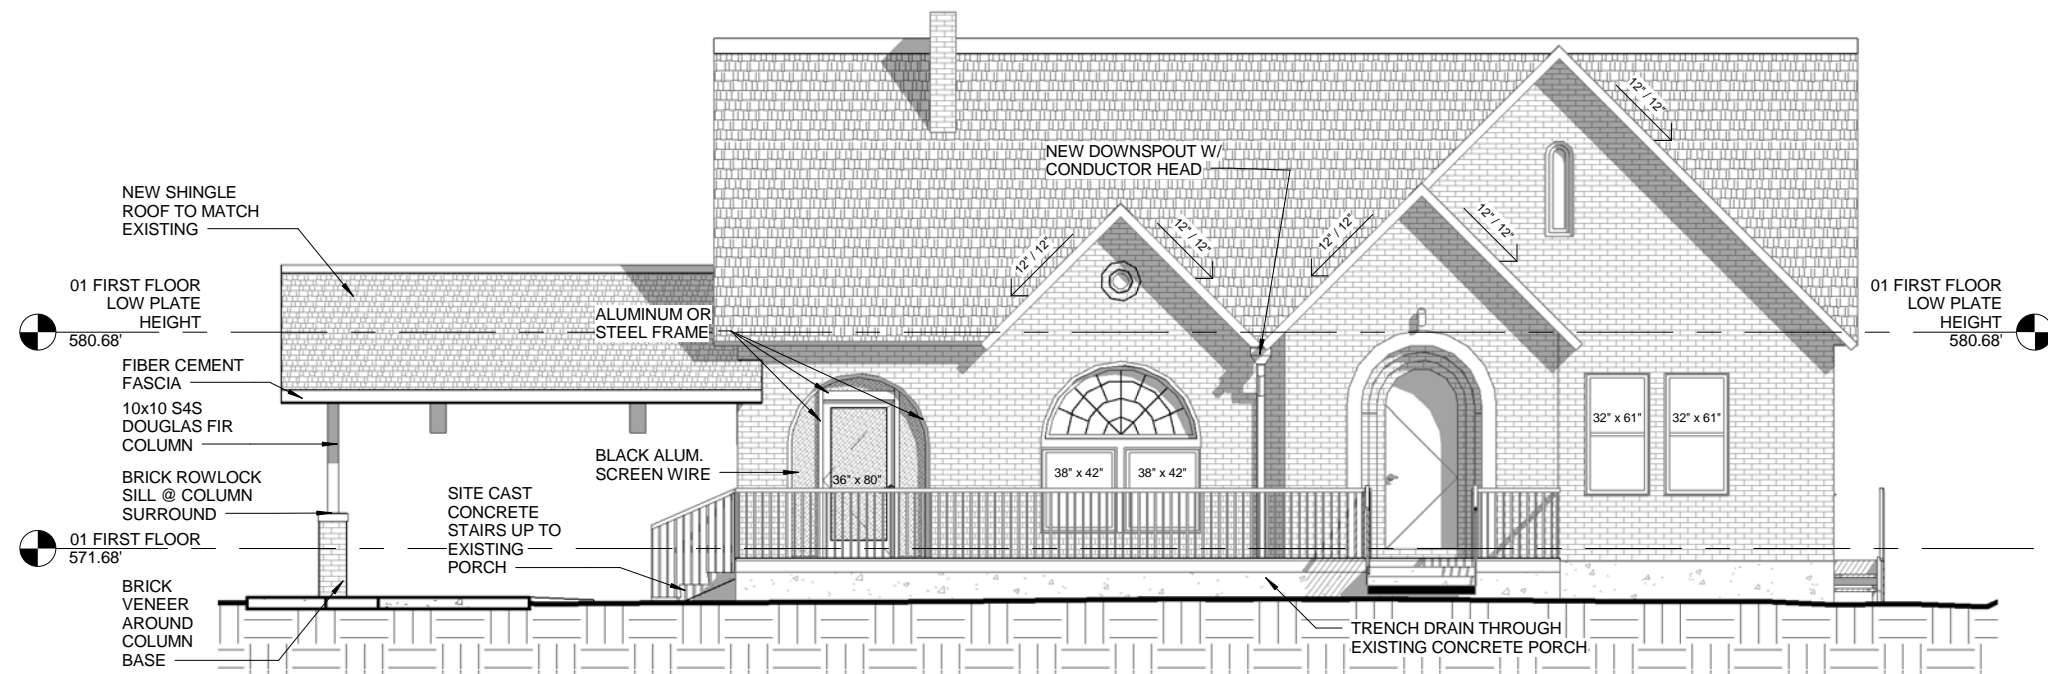

① DD NORTH ELEVATION
1/8" = 1'-0"




BG-ARC
Brett Grinkmeyer, Architect
12124 Battle Bridge Drive
Austin, TX 78748
email: brett@bg-arc.com

GUARNIERI AND GENTRY RES.
1705 SUMMIT VIEW PLACE AUSTIN TX 78703

COPYRIGHT 2017
BRETT GRINKMEYER ARCHITECT LLC.
The designs and drawings are the sole property of the Architect and may not be reproduced in any form, by any method, or for any purpose, without previous written permission from Brett Grinkmeyer Architect LLC.

EXTERIOR ELEVATION		
Project number	212	DD202
Date	9-21-2018	
		Scale 1/8" = 1'-0"

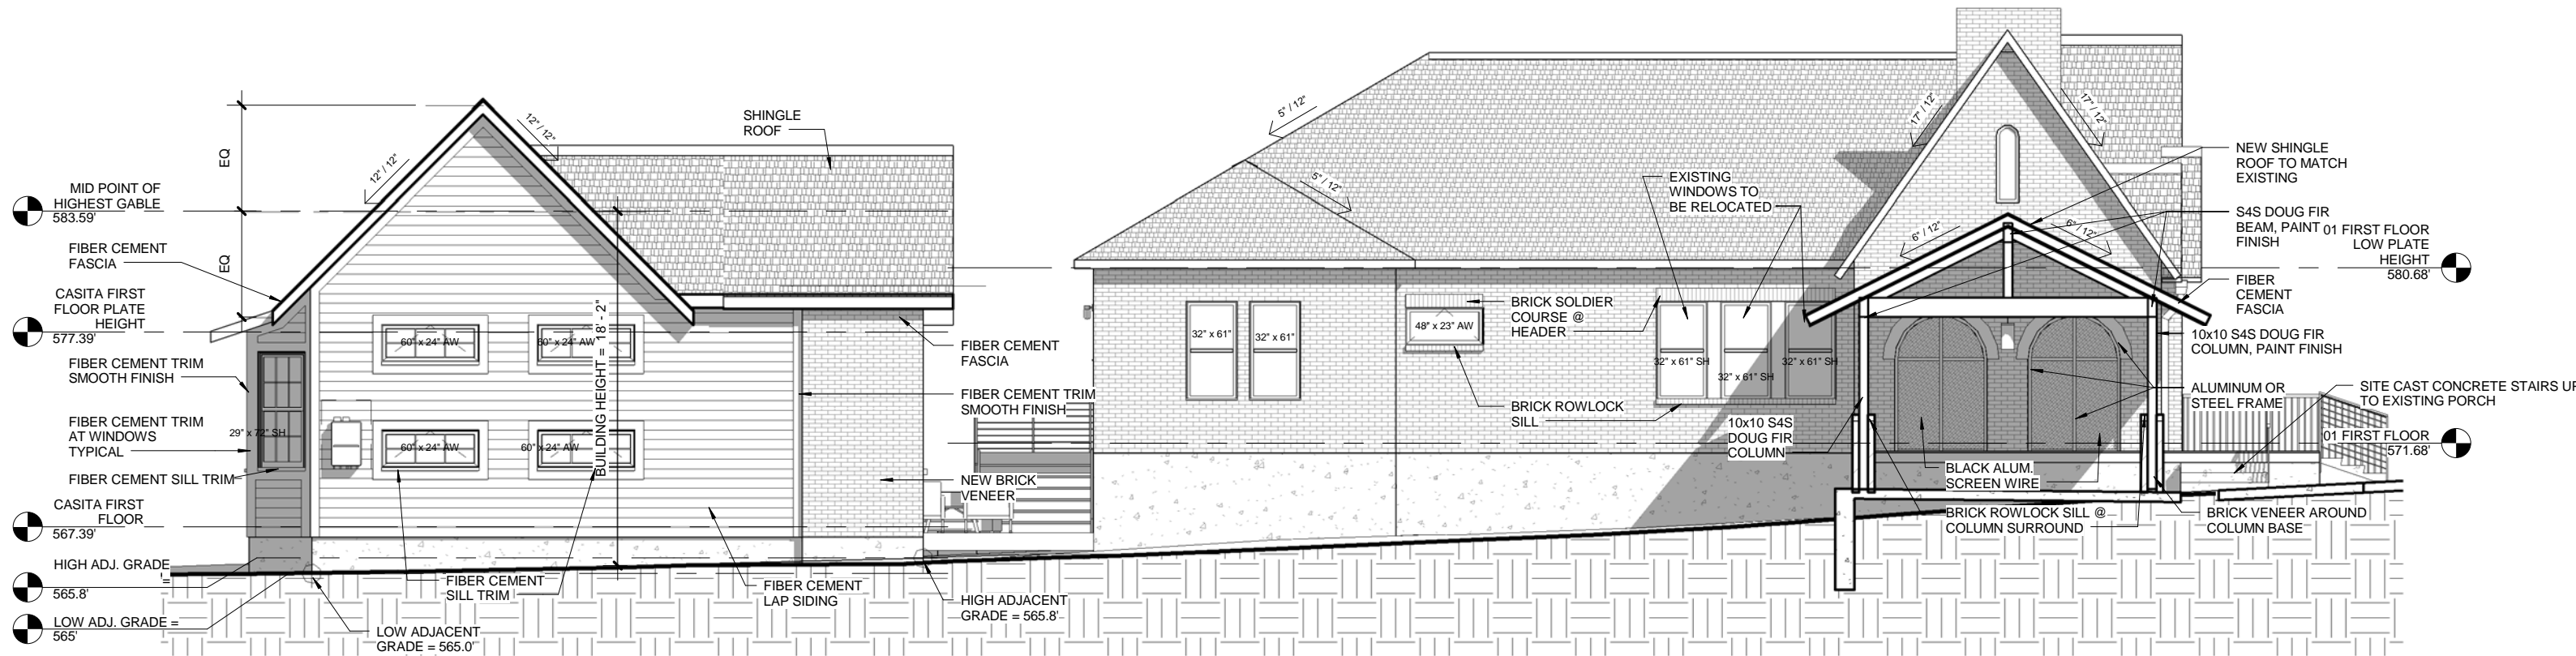

1 DD EAST ELEVATION
1/8" = 1'-0"




BG-ARC
Brett Grinkmeyer, Architect
12124 Battle Bridge Drive
Austin, TX 78748
email: brett@bg-arc.com

GUARNIERI AND GENTRY RES.
1705 SUMMIT VIEW PLACE AUSTIN TX 78703

COPYRIGHT 2017
BRETT GRINKMEYER ARCHITECT LLC.
The designs and drawings are the sole property of the Architect and may not be reproduced in any form, by any method, or for any purpose, without previous written permission from Brett Grinkmeyer Architect LLC.

EXTERIOR ELEVATION			DD203
Project number	212		
Date	9-21-2018		
			Scale 1/8" = 1'-0"

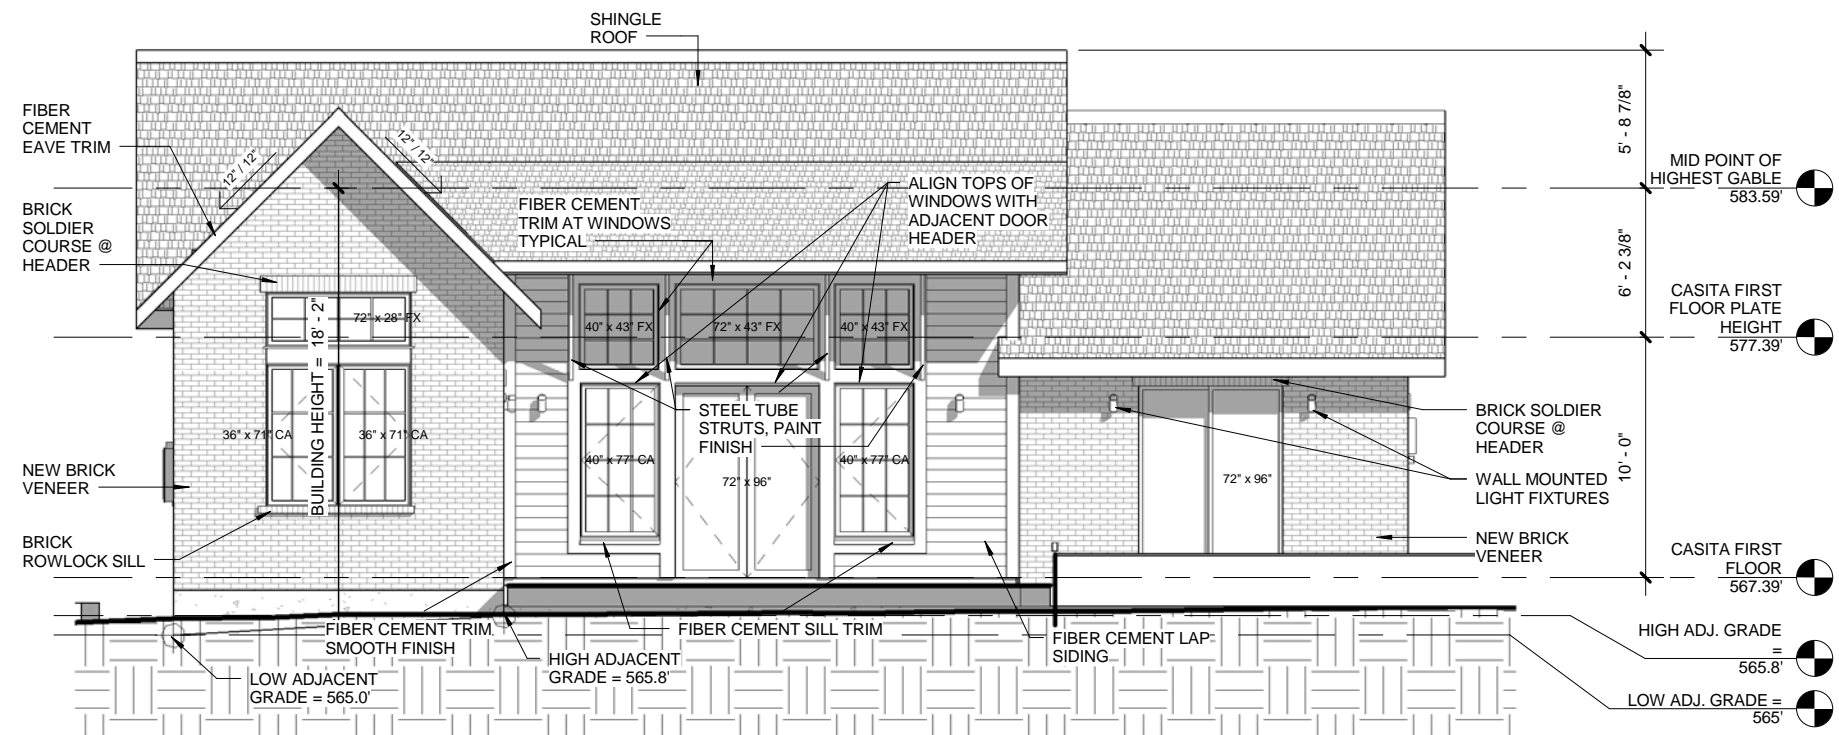

1 DD CASITA NORTH ELEVATION
1/8" = 1'-0"




BG-ARC
Brett Grinkmeyer, Architect
12124 Battle Bridge Drive
Austin, TX 78748
email: brett@bg-arc.com

GUARNIERI AND GENTRY RES.
1705 SUMMIT VIEW PLACE AUSTIN TX 78703

COPYRIGHT 2017
BRETT GRINKMEYER ARCHITECT LLC.
The designs and drawings are the sole property of the Architect and may not be reproduced in any form, by any method, or for any purpose, without previous written permission from Brett Grinkmeyer Architect LLC.

EXTERIOR ELEVATION		DD204
Project number	212	
Date	9-21-2018	
		Scale 1/8" = 1'-0"

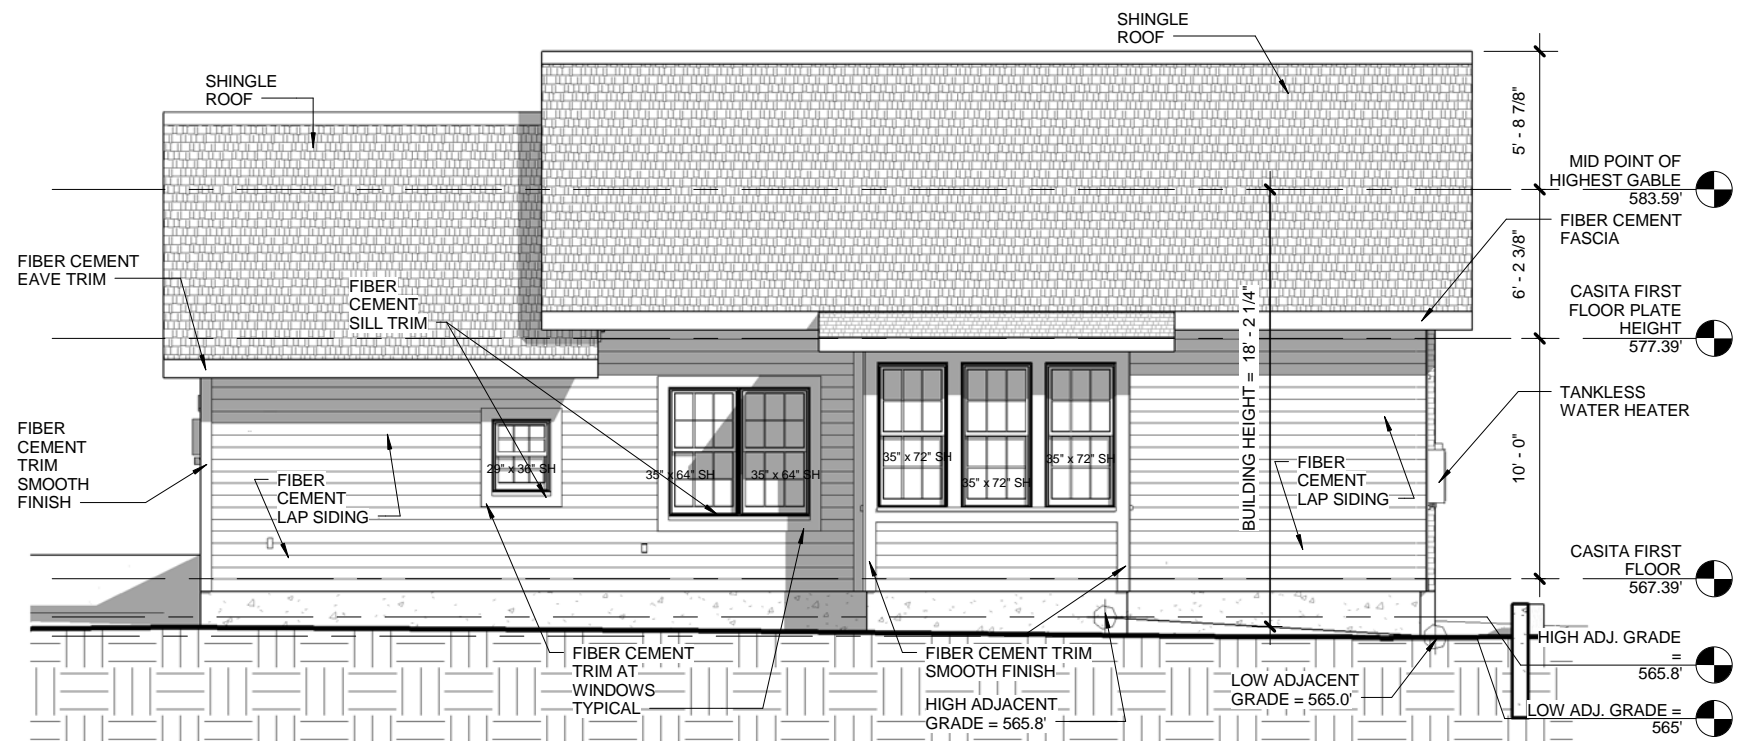

1 DD CASITA SOUTH ELEVATION
1/8" = 1'-0"



BG-ARC
Brett Grinkmeyer, Architect
12124 Battle Bridge Drive
Austin, TX 78748
email: brett@bg-arc.com

GUARNIERI AND GENTRY RES.
1705 SUMMIT VIEW PLACE AUSTIN TX 78703

COPYRIGHT 2017
BRETT GRINKMEYER ARCHITECT LLC.
The designs and drawings are the sole property of the
Architect and may not be reproduced in any form, by any
method, or for any purpose, without previous written
permission from Brett Grinkmeyer Architect LLC.

EXTERIOR ELEVATION		
Project number	212	DD205
Date	9-21-2018	
		Scale 1/8" = 1'-0"



1 VIEW FROM STREET



BG-ARC
Brett Grinkmeyer, Architect
12124 Battle Bridge Drive
Austin, TX 78748
email: brett@bg-arc.com

GUARNIERI AND GENTRY RES.
1705 SUMMIT VIEW PLACE AUSTIN TX 78703

COPYRIGHT 2017
BRETT GRINKMEYER ARCHITECT LLC.
The designs and drawings are the sole property of the
Architect and may not be reproduced in any form, by any
method, or for any purpose, without previous written
permission from Brett Grinkmeyer Architect LLC.

PERSPECTIVE VIEW		
Project number	212	DD500
Date	9-21-2018	
		Scale



1 VIEW FROM BACK OF CARPORT



9-17-18

BG-ARC

Brett Grinkmeyer, Architect
12124 Battle Bridge Drive
Austin, TX 78748
email: brett@bg-arc.com

GUARNIERI AND GENTRY RES.

1705 SUMMIT VIEW PLACE AUSTIN TX 78703

COPYRIGHT 2017
BRETT GRINKMEYER ARCHITECT LLC.
The designs and drawings are the sole property of the
Architect and may not be reproduced in any form, by any
method, or for any purpose, without previous written
permission from Brett Grinkmeyer Architect LLC.

PERSPECTIVE VIEW

Project number 212
Date 9-21-2018

DD501

Scale



VIEW FROM STREET 2



9-17-18

BG-ARC

Brett Grinkmeyer, Architect
12124 Battle Bridge Drive
Austin, TX 78748
email: brett@bg-arc.com

GUARNIERI AND GENTRY RES.
1705 SUMMIT VIEW PLACE AUSTIN TX 78703

COPYRIGHT 2017
BRETT GRINKMEYER ARCHITECT LLC.
The designs and drawings are the sole property of the
Architect and may not be reproduced in any form, by any
method, or for any purpose, without previous written
permission from Brett Grinkmeyer Architect LLC.

PERSPECTIVE VIEW

Project number 212
Date 9-21-2018

DD502

Scale



1 VIEW FROM ADJACENT PROPERTY



BG-ARC
Brett Grinkmeyer, Architect
12124 Battle Bridge Drive
Austin, TX 78748
email: brett@bg-arc.com

9-17-18

GUARNIERI AND GENTRY RES.
1705 SUMMIT VIEW PLACE AUSTIN TX 78703


COPYRIGHT 2017
BRETT GRINKMEYER ARCHITECT LLC.
The designs and drawings are the sole property of the
Architect and may not be reproduced in any form, by any
method, or for any purpose, without previous written
permission from Brett Grinkmeyer Architect LLC.

PERSPECTIVE VIEW

Project number 212
Date 9-21-2018

DD503

Scale

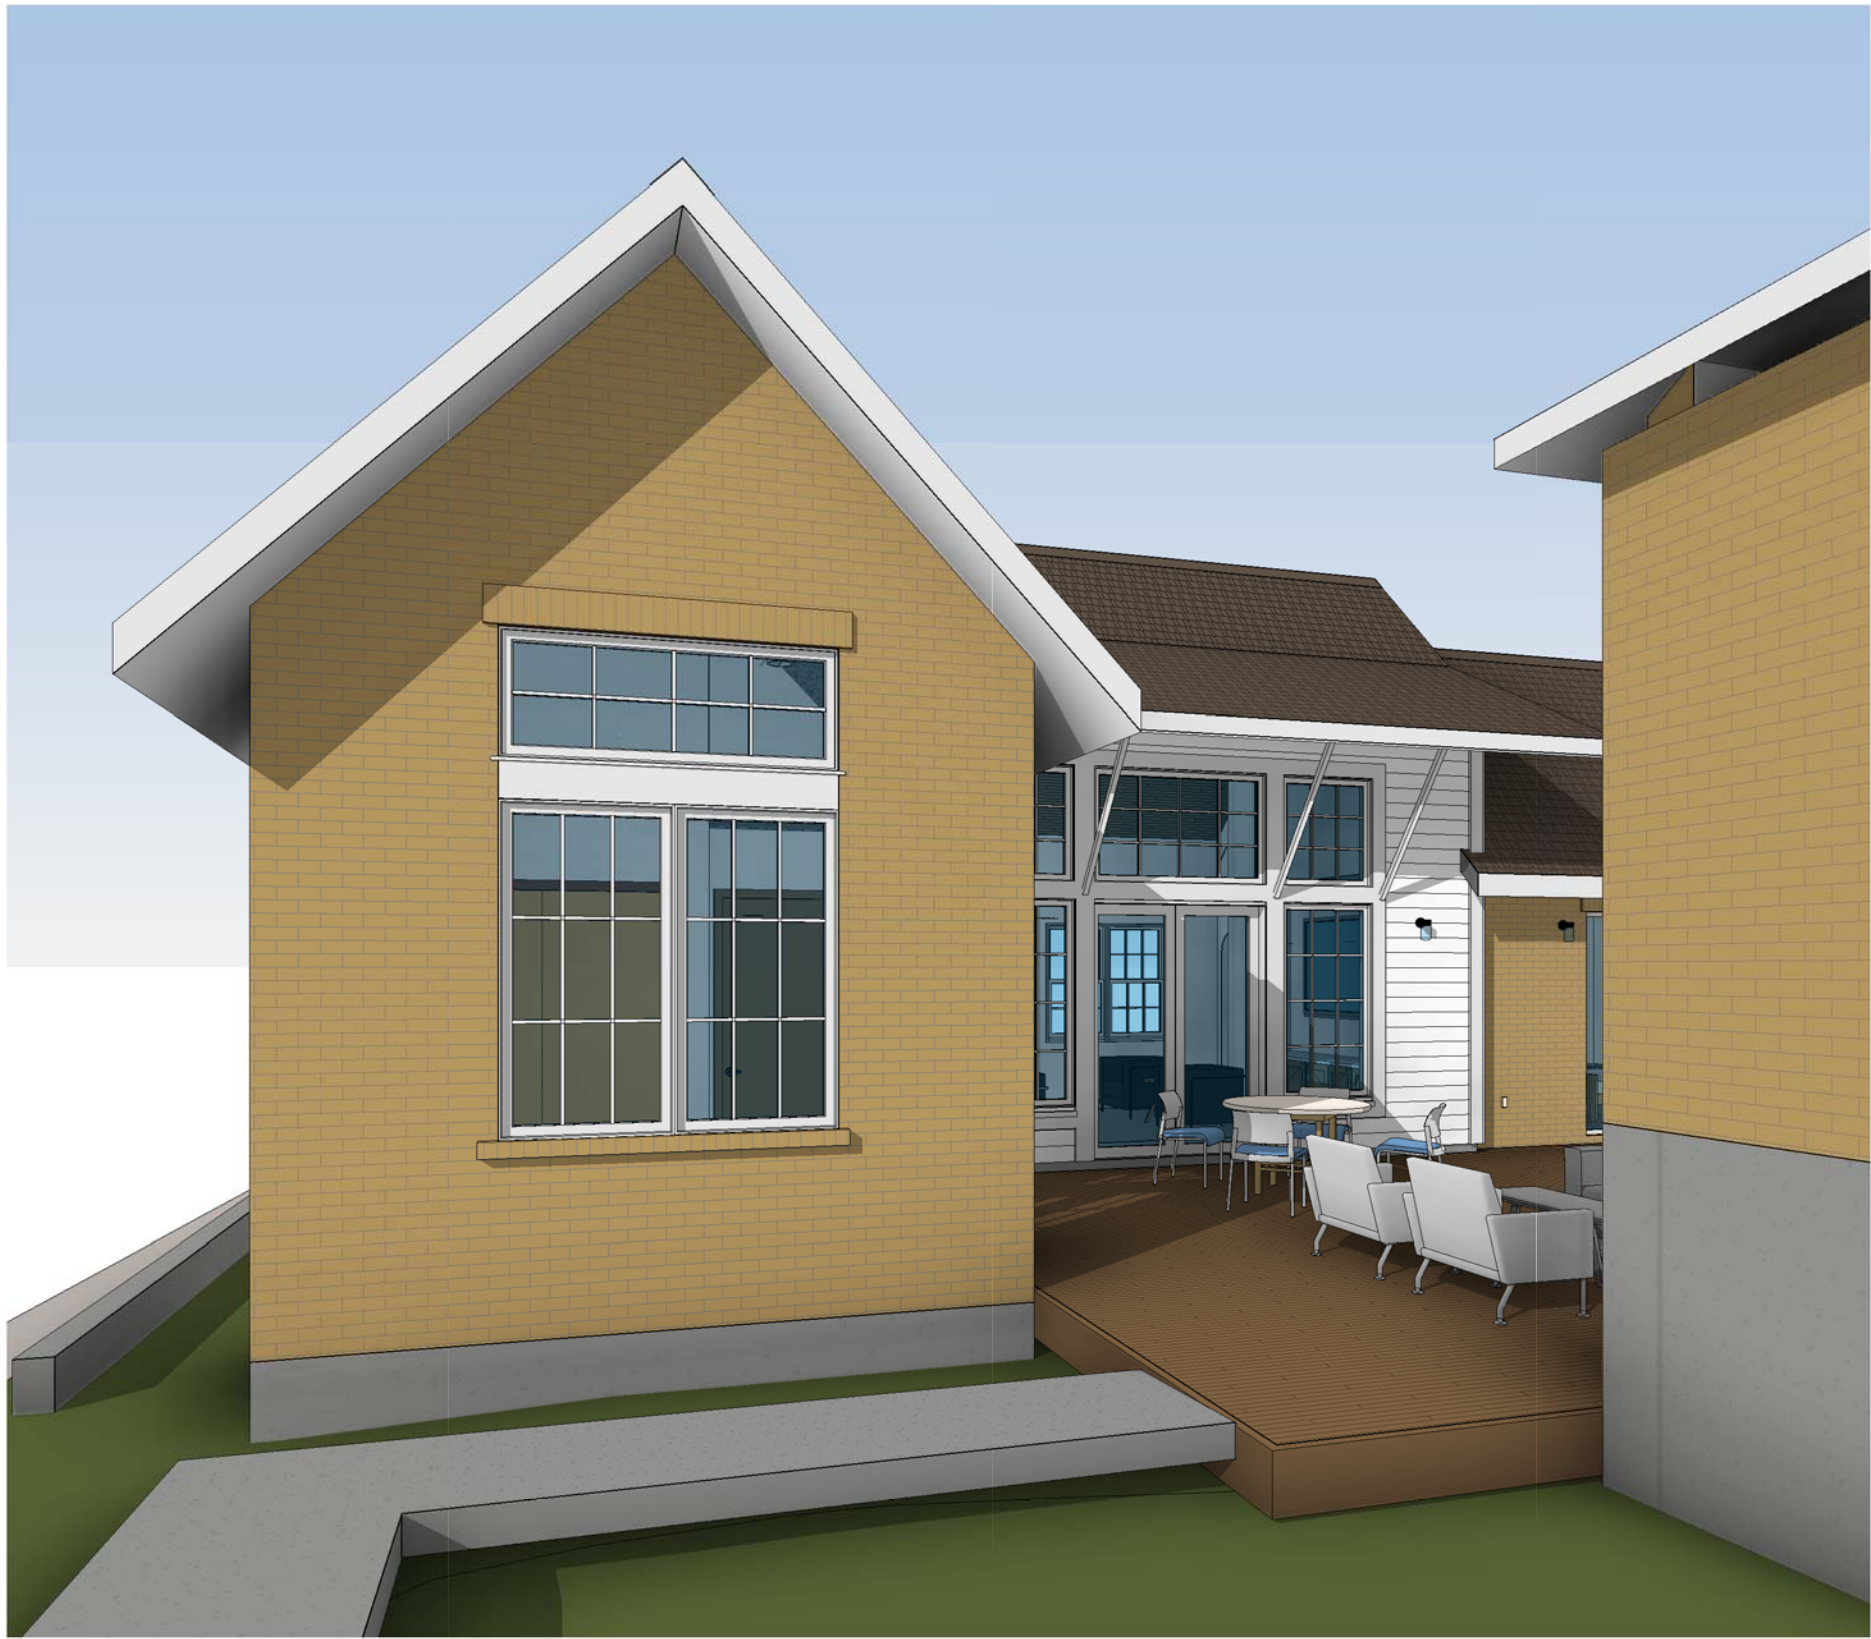

1 VIEW OF CASITA 3



BG-ARC
Brett Grinkmeyer, Architect
12124 Battle Bridge Drive
Austin, TX 78748
email: brett@bg-arc.com

GUARNIERI AND GENTRY RES.
1705 SUMMIT VIEW PLACE AUSTIN TX 78703

COPYRIGHT 2017
BRETT GRINKMEYER ARCHITECT LLC.
The designs and drawings are the sole property of the
Architect and may not be reproduced in any form, by any
method, or for any purpose, without previous written
permission from Brett Grinkmeyer Architect LLC.

PERSPECTIVE VIEW

Project number 212
Date 9-21-2018

DD504

Scale



1 VIEW OF CASITA 1



BG-ARC
 Brett Grinkmeyer, Architect
 12124 Battle Bridge Drive
 Austin, TX 78748
 email: brett@bg-arc.com

GUARNIERI AND GENTRY RES.
 1705 SUMMIT VIEW PLACE AUSTIN TX 78703

COPYRIGHT 2017
 BRETT GRINKMEYER ARCHITECT LLC.
 The designs and drawings are the sole property of the
 Architect and may not be reproduced in any form, by any
 method, or for any purpose, without previous written
 permission from Brett Grinkmeyer Architect LLC.

PERSPECTIVE VIEW		
Project number	212	DD505
Date	9-21-2018	
		Scale



VIEW OF CASITA 2



BG-ARC
Brett Grinkmeyer, Architect
12124 Battle Bridge Drive
Austin, TX 78748
email: brett@bg-arc.com

GUARNIERI AND GENTRY RES.
1705 SUMMIT VIEW PLACE AUSTIN TX 78703


COPYRIGHT 2017
BRETT GRINKMEYER ARCHITECT LLC.
The designs and drawings are the sole property of the
Architect and may not be reproduced in any form, by any
method, or for any purpose, without previous written
permission from Brett Grinkmeyer Architect LLC.

PERSPECTIVE VIEW

Project number 212
Date 9-21-2018

DD 509

Scale

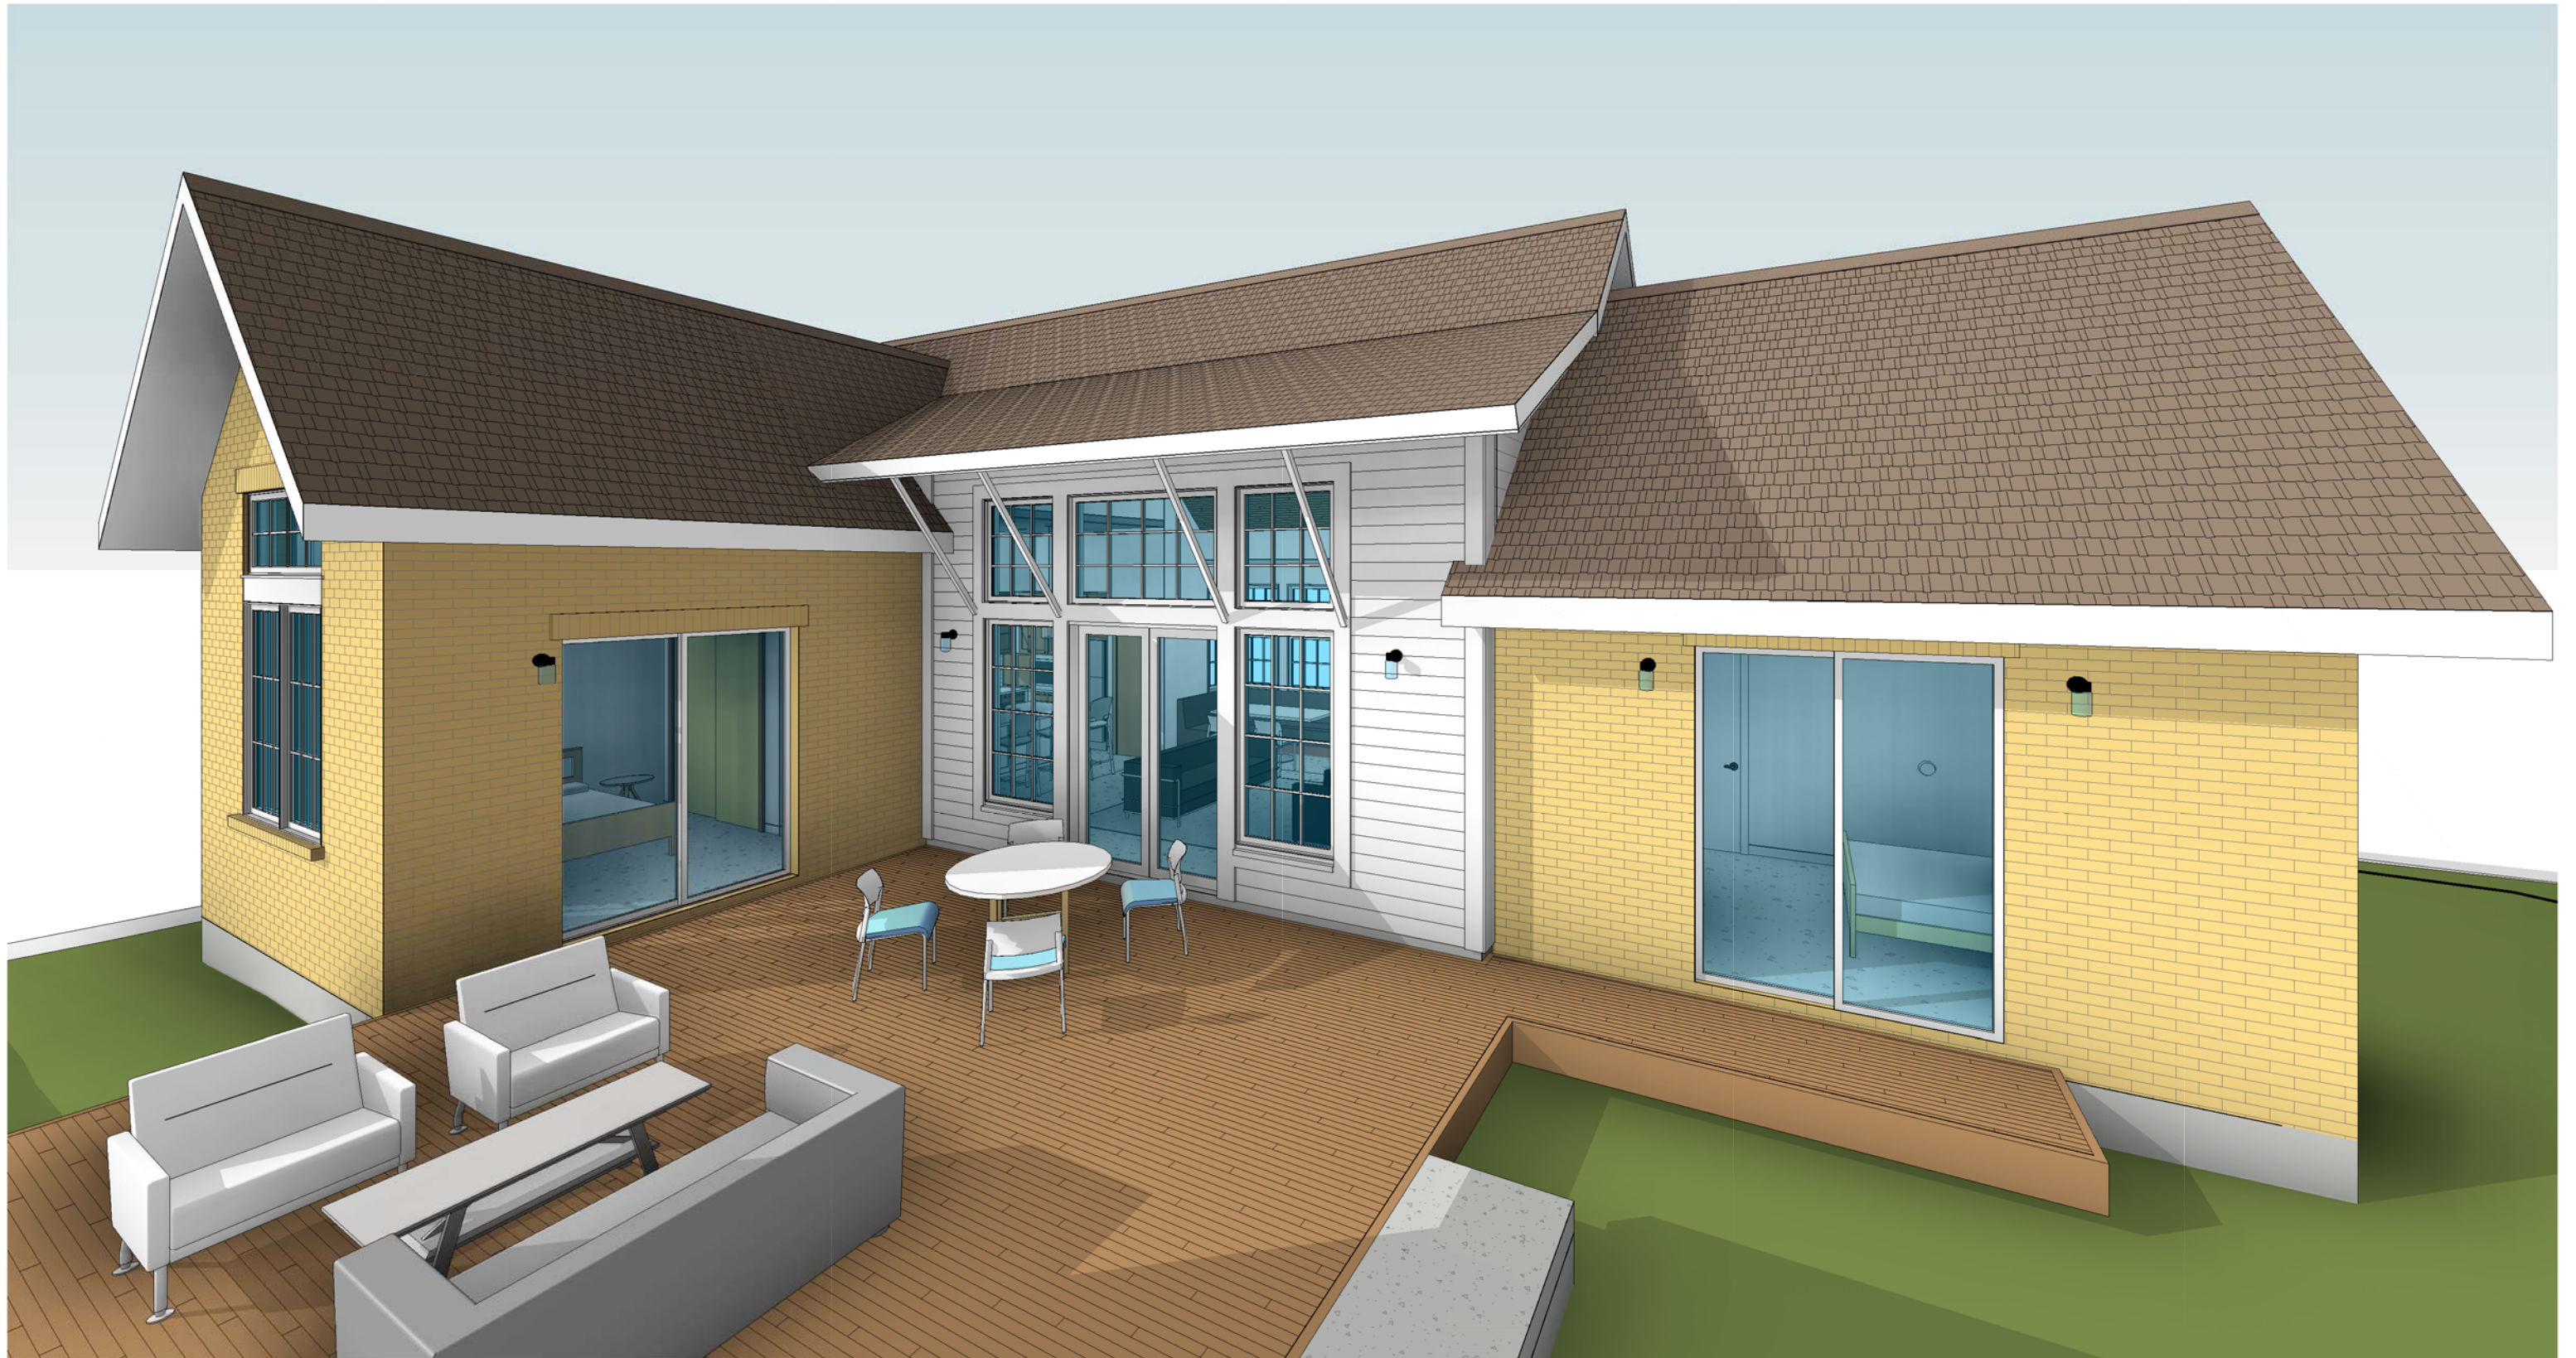

VIEW OF CASITA 4



BG-ARC
 Brett Grinkmeyer, Architect
 12124 Battle Bridge Drive
 Austin, TX 78748
 email: brett@bg-arc.com

GUARNIERI AND GENTRY RES.
 1705 SUMMIT VIEW PLACE AUSTIN TX 78703

COPYRIGHT 2017
 BRETT GRINKMEYER ARCHITECT LLC.
 The designs and drawings are the sole property of the
 Architect and may not be reproduced in any form, by any
 method, or for any purpose, without previous written
 permission from Brett Grinkmeyer Architect LLC.

PERSPECTIVE VIEW

Project number 212
 Date 9-21-2018

DD 510

Scale



1 REAR VIEW OF CASITA



BG-ARC
Brett Grinkmeyer, Architect
12124 Battle Bridge Drive
Austin, TX 78748
email: brett@bg-arc.com

GUARNIERI AND GENTRY RES.
1705 SUMMIT VIEW PLACE AUSTIN TX 78703

COPYRIGHT 2017
BRETT GRINKMEYER ARCHITECT LLC.
The designs and drawings are the sole property of the
Architect and may not be reproduced in any form, by any
method, or for any purpose, without previous written
permission from Brett Grinkmeyer Architect LLC.

PERSPECTIVE VIEW		
Project number	212	DD 511
Date	9-21-2018	
		Scale