


E ELEMENT 5 ARCHITECTURE

1013 BLANCO STREET
AUSTIN TX 78703

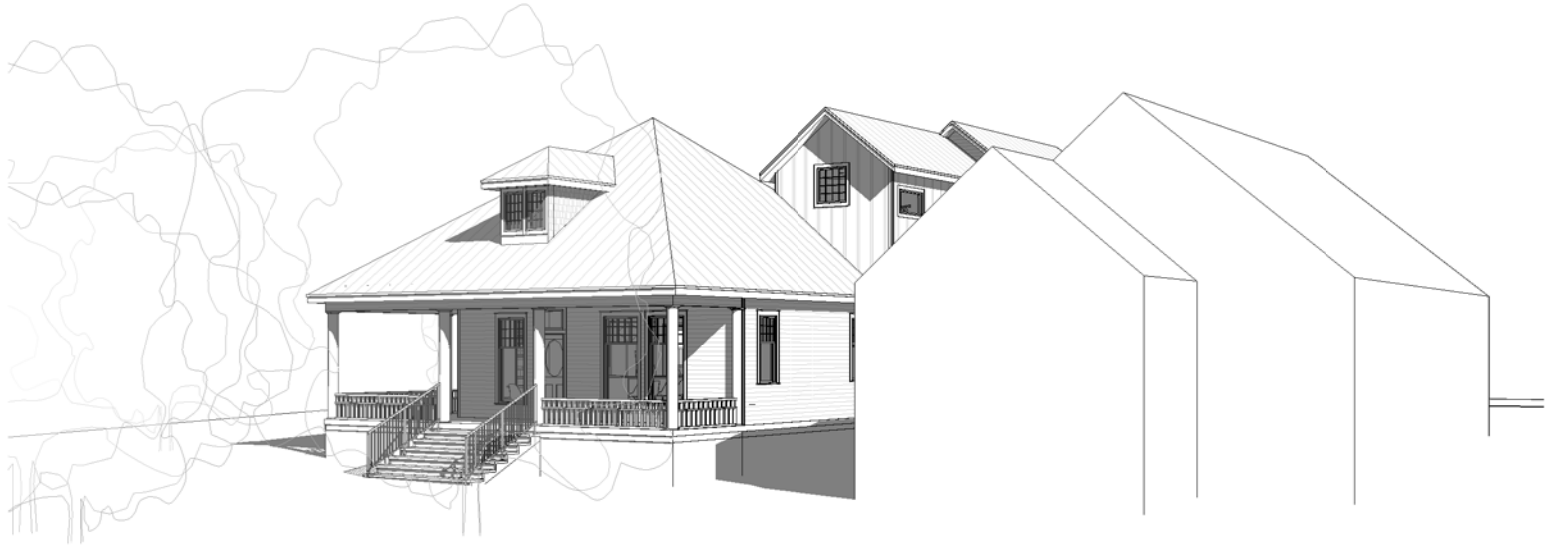


ELEMENT 5 ARCHITECTURE

1013 BLANCO STREET
AUSTIN TX 78703




1013 BLANCO STREET
AUSTIN TX 78703

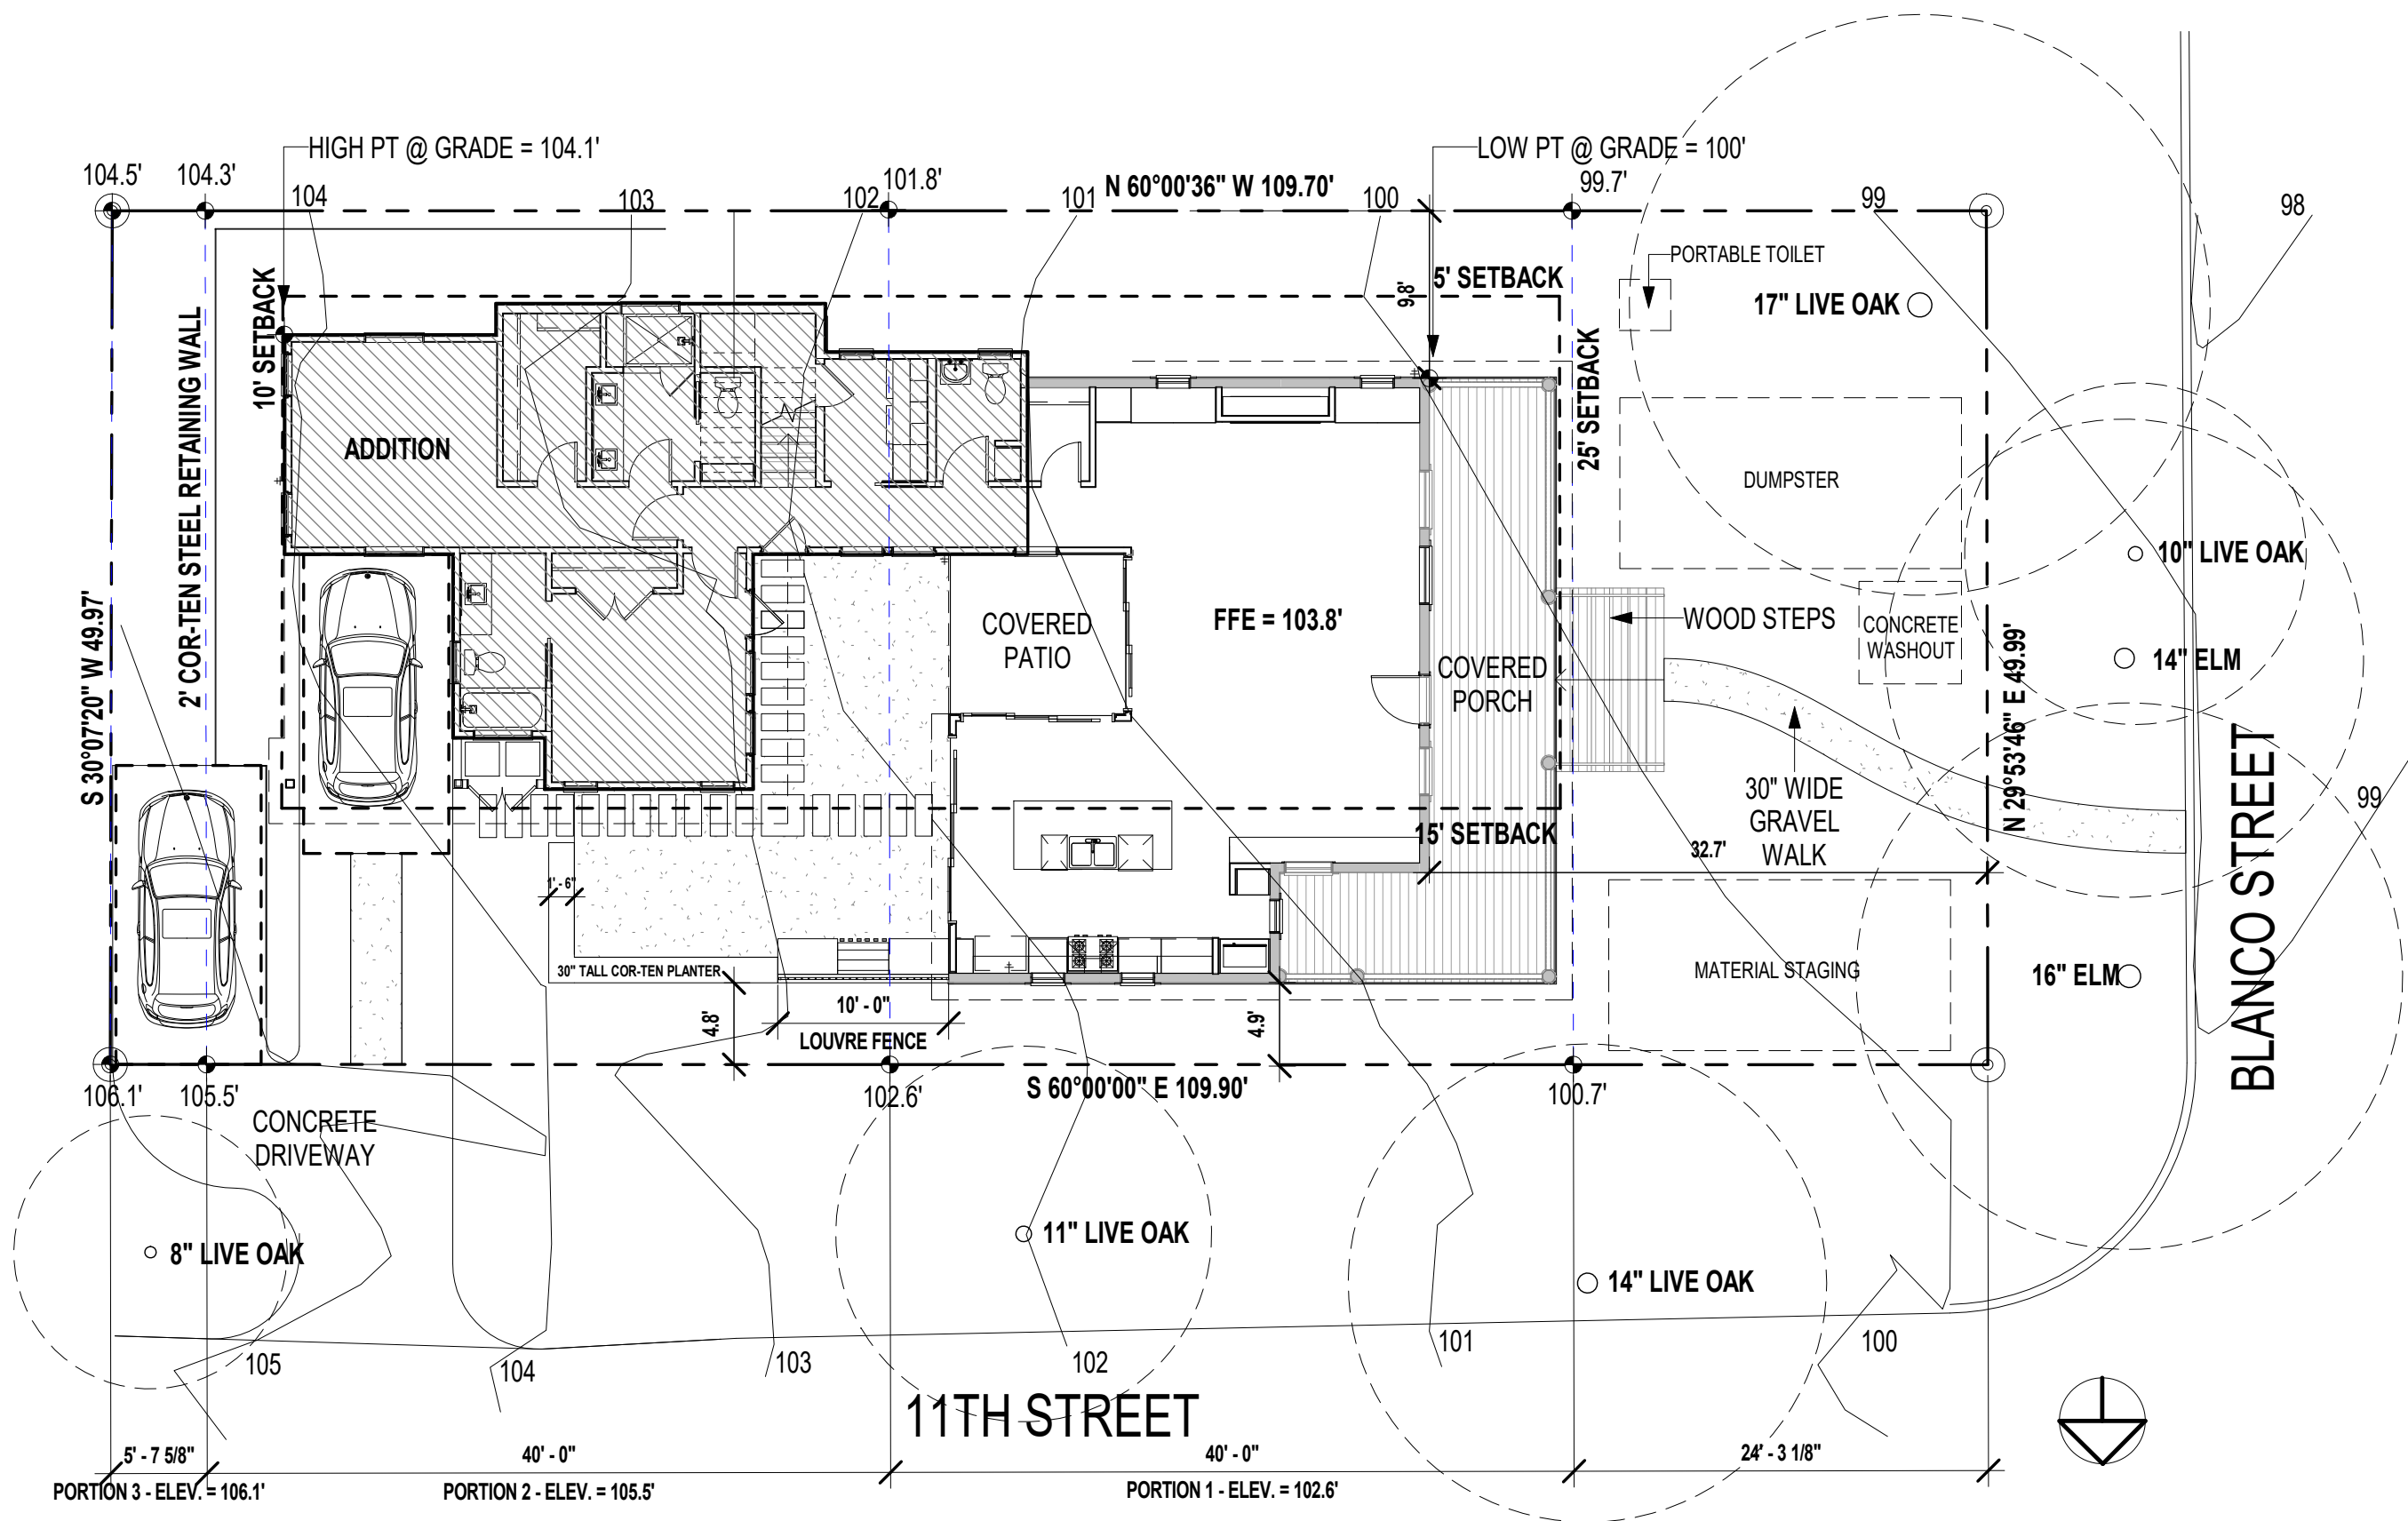


1

SITE PLAN


1" = 10'-0"

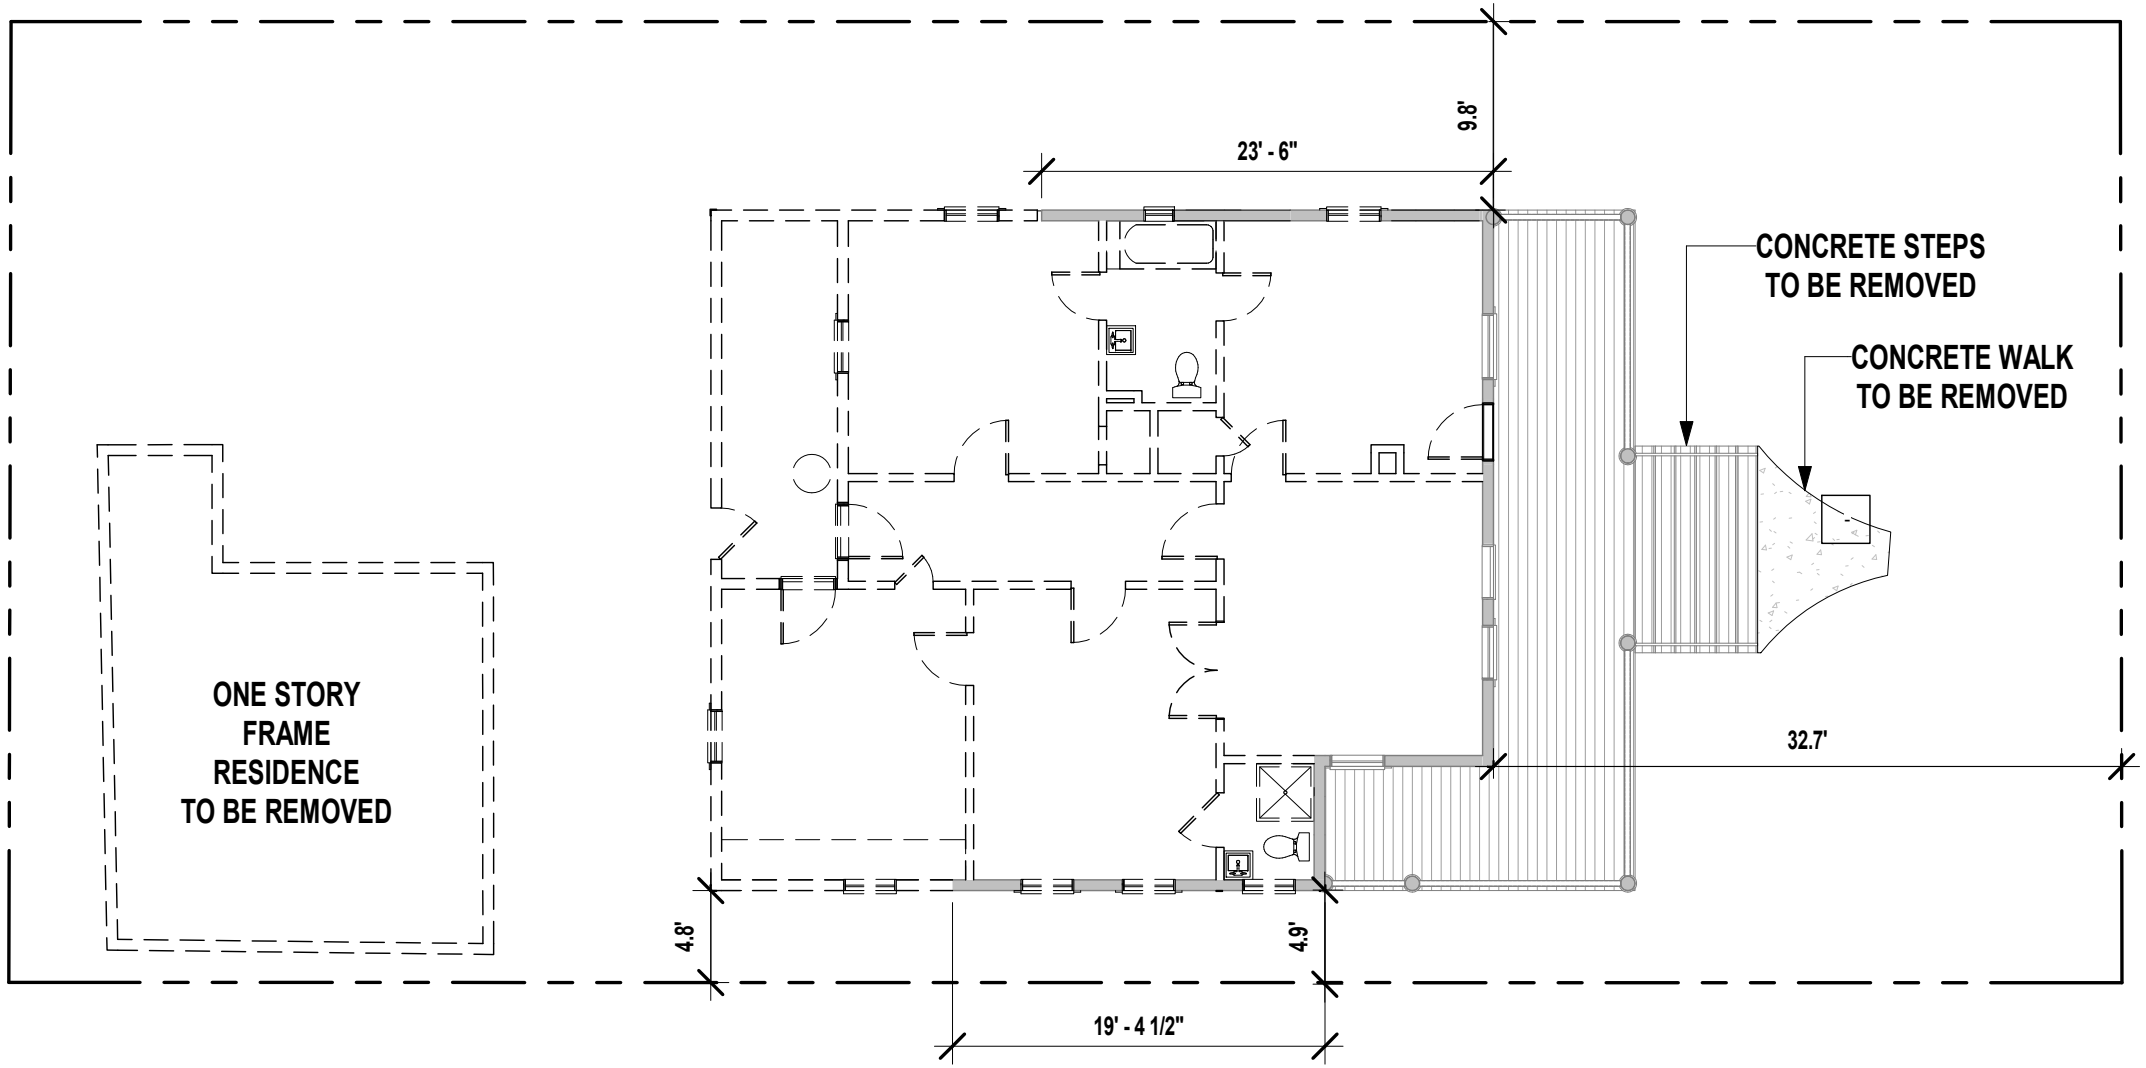

2 DEMOLITION PLAN
1" = 10'-0"

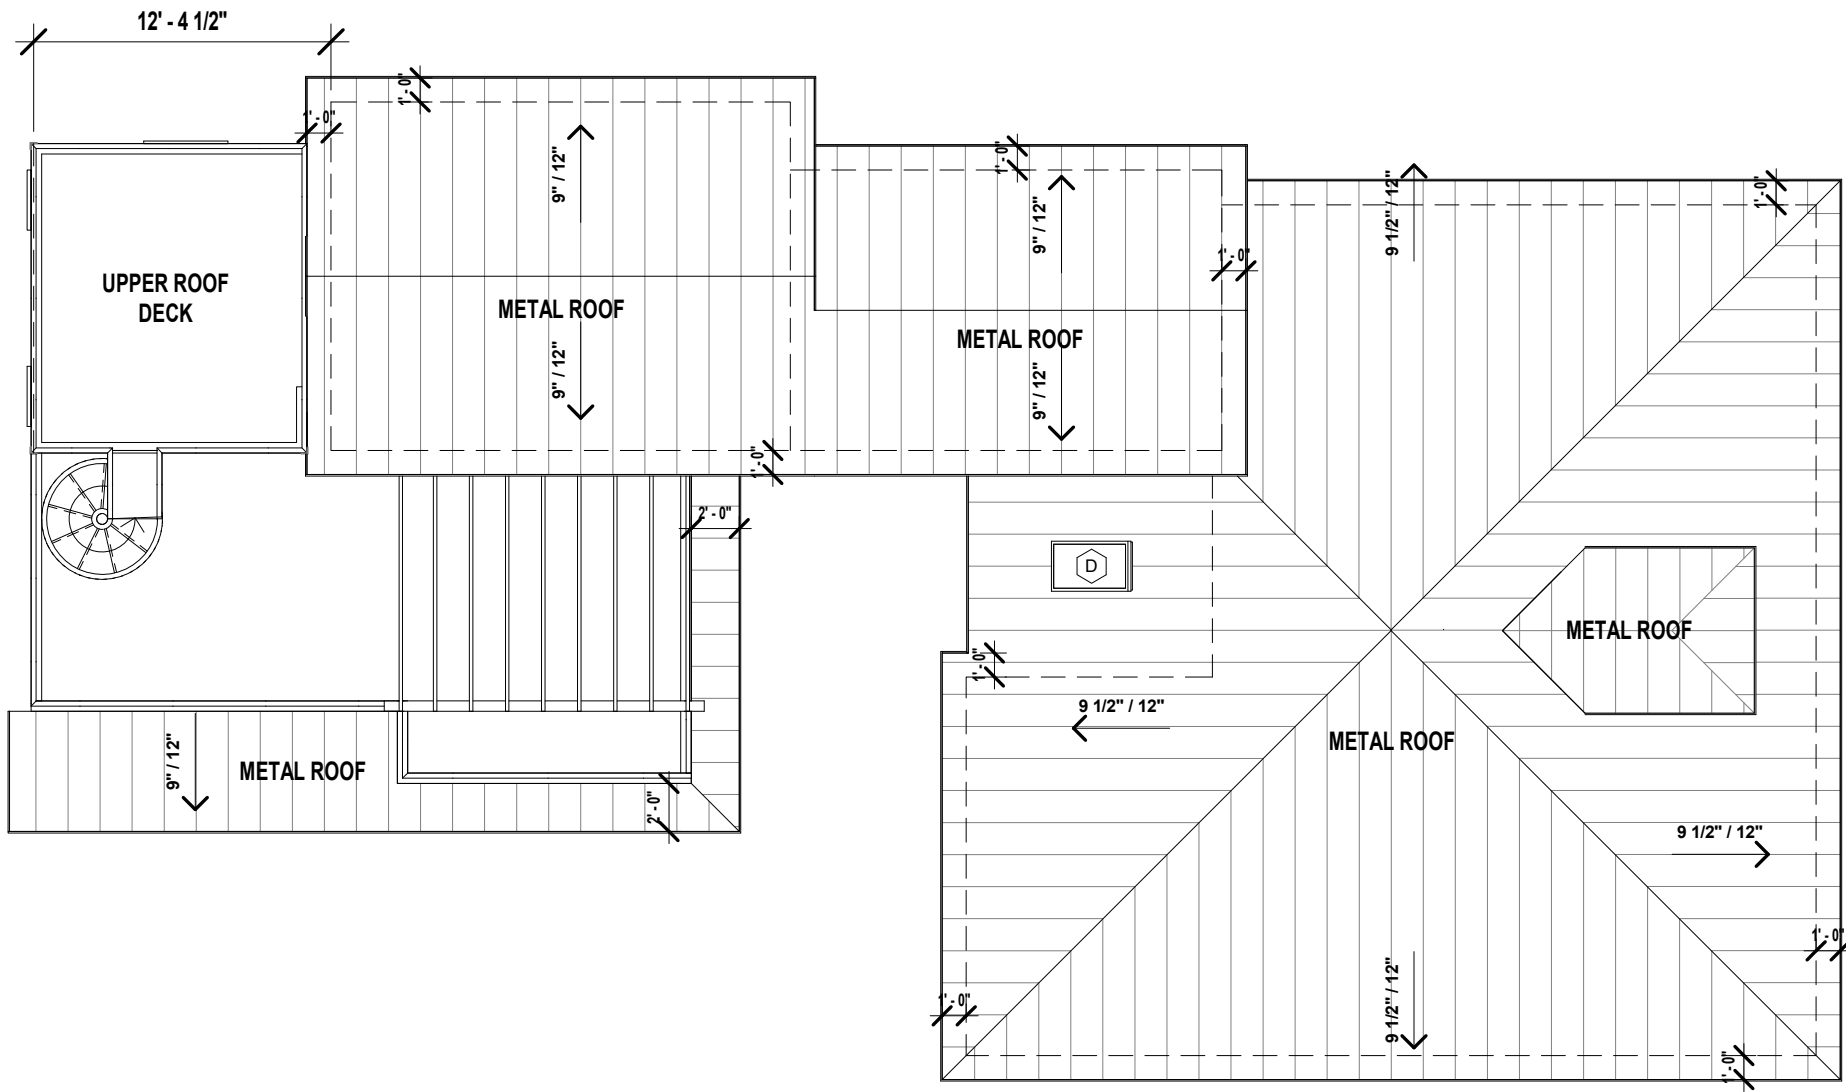

3 ROOF PLAN
1/8" = 1'-0"

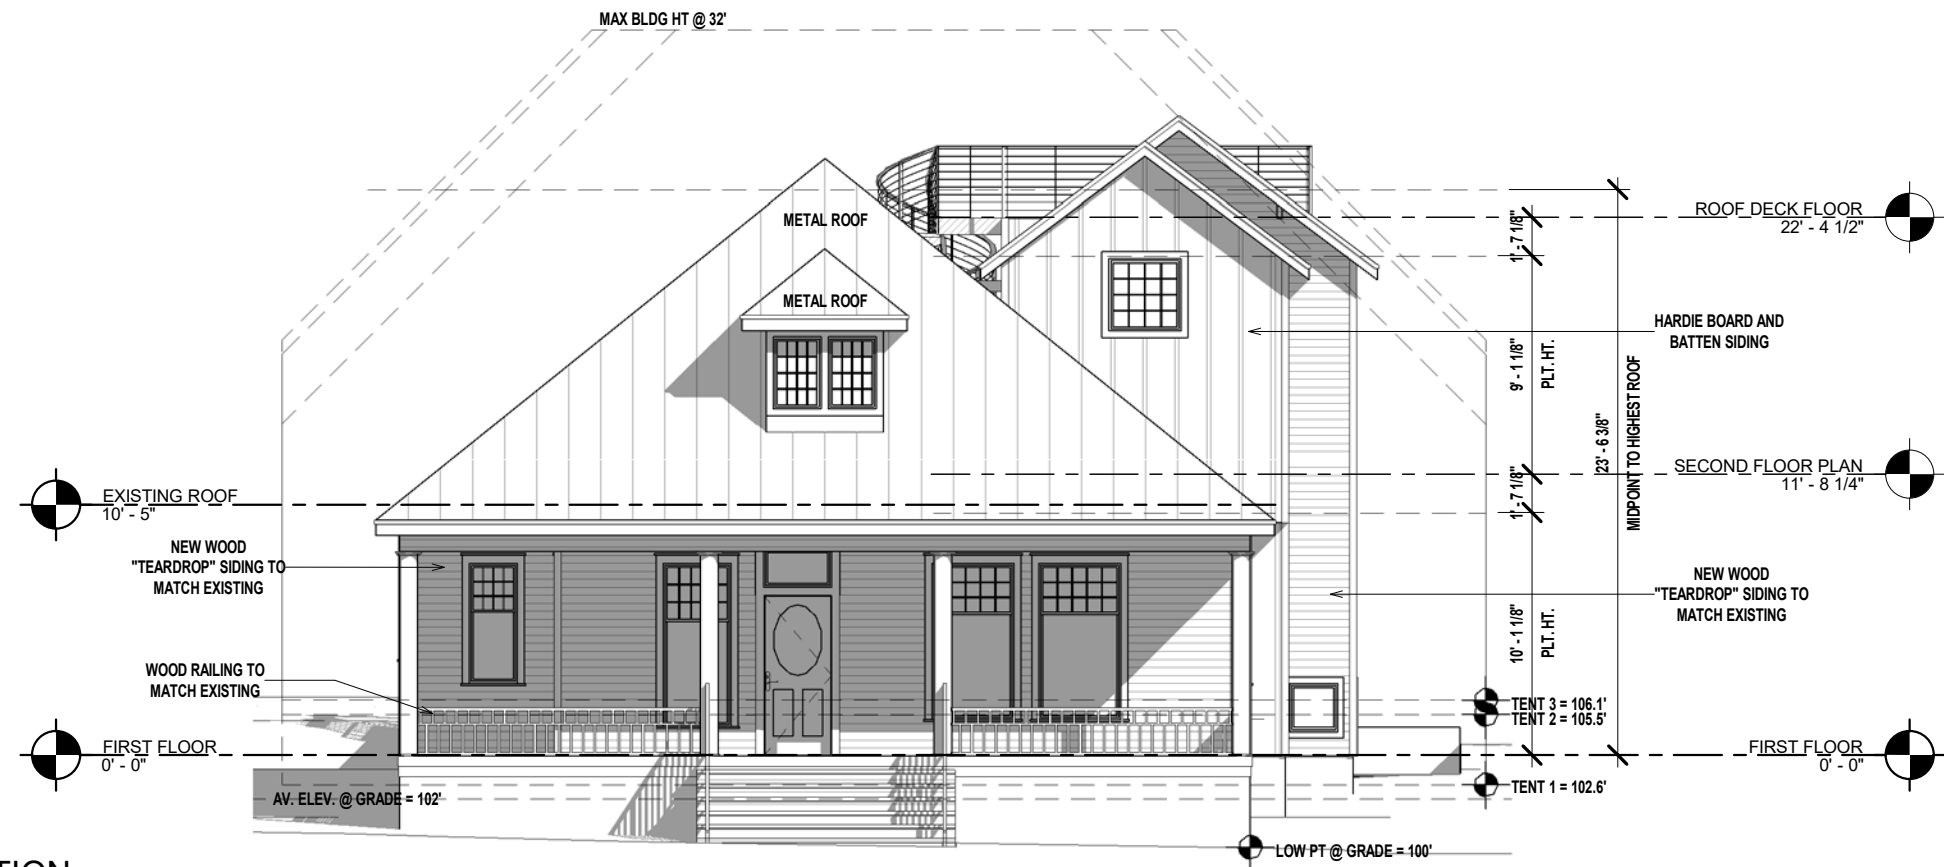

3

EAST ELEVATION


1/8" = 1'-0"



4

SOUTH ELEVATION

1/8" = 1'-0"

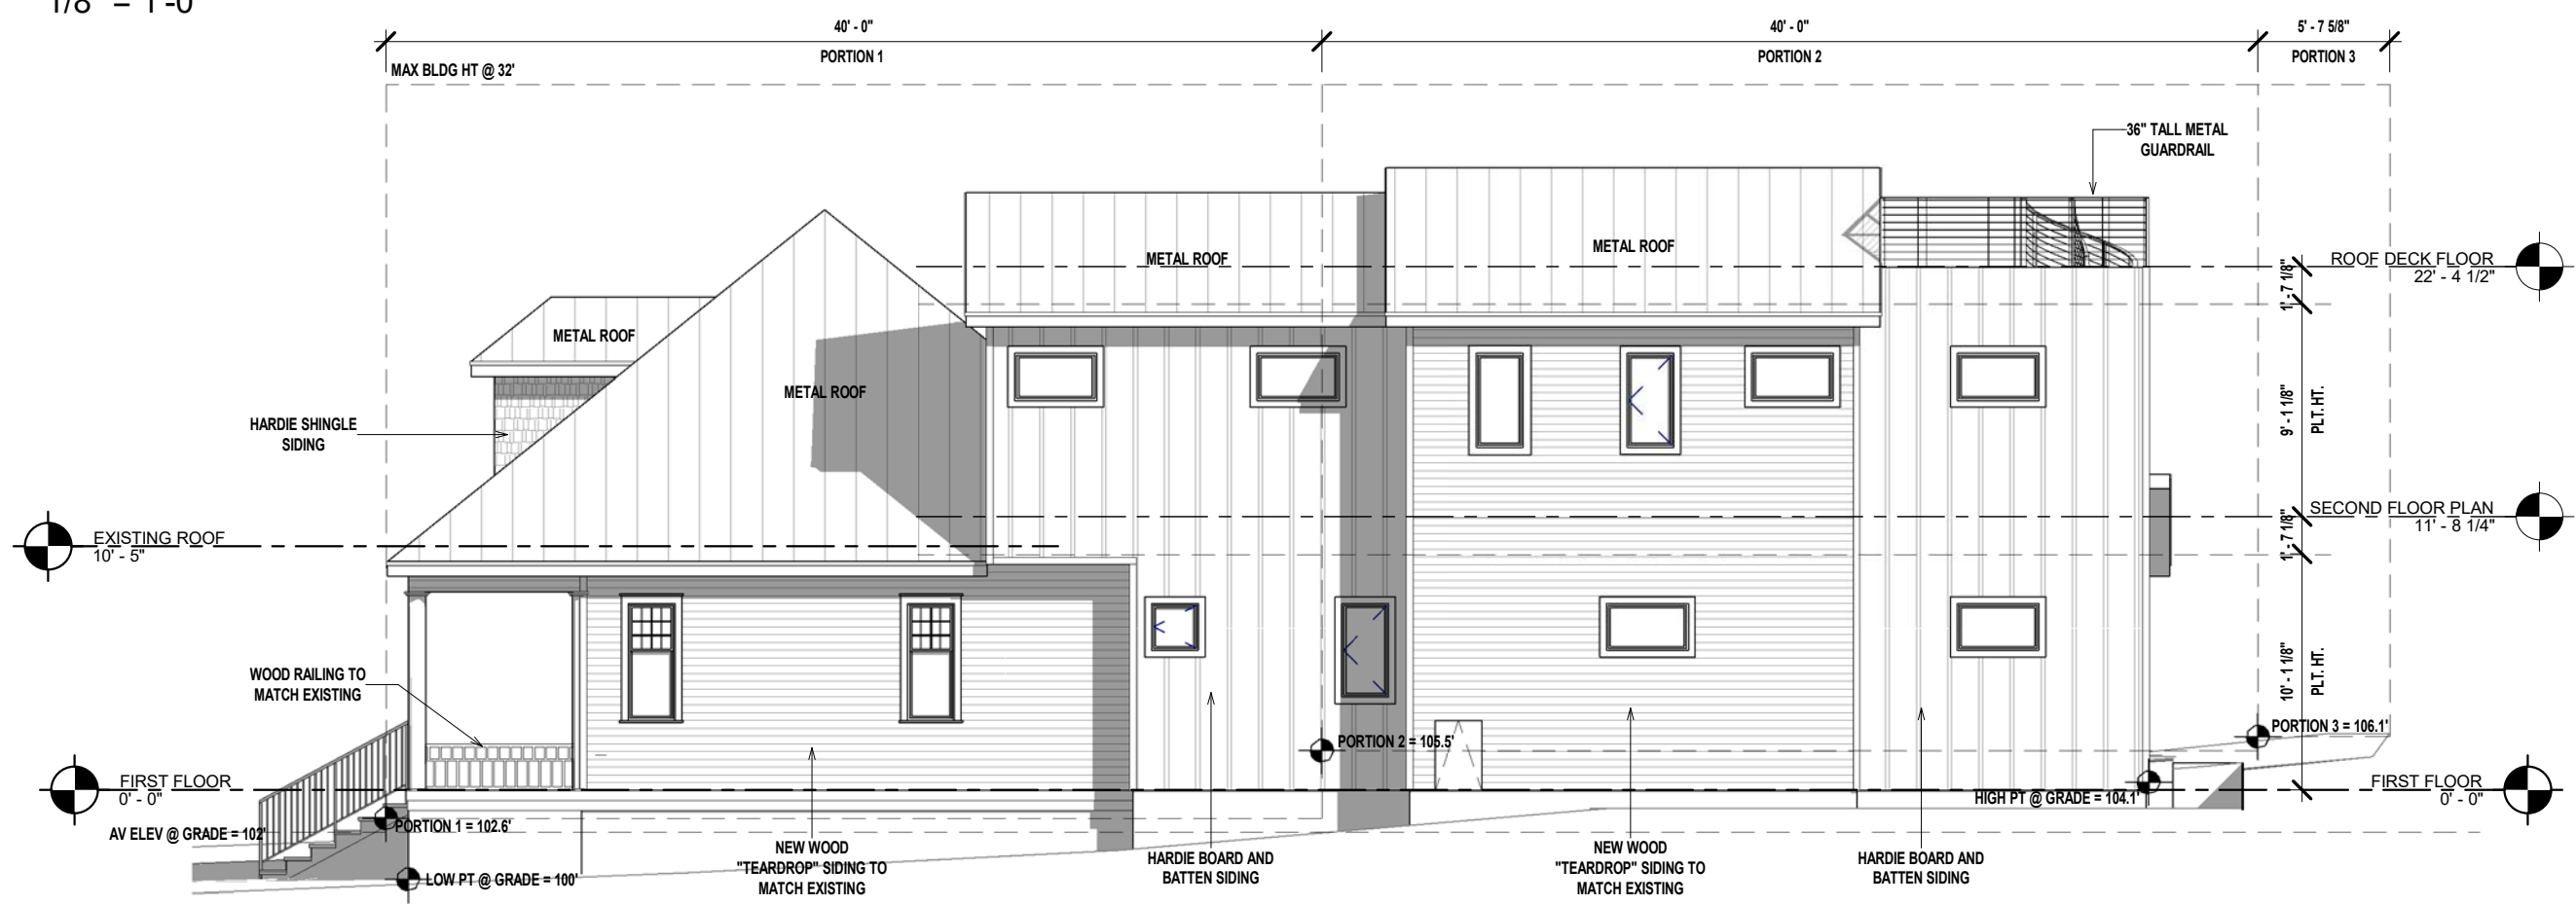

DOOR SCHEDULE				
MARK	LEVEL	WIDTH	HEIGHT	COMMENTS
100	FIRST FLOOR	2' - 10"	6' - 8"	RESTORE EXISTING DOOR
101	FIRST FLOOR	9' - 0"	8' - 0"	3 PNL SLIDER
102	FIRST FLOOR	9' - 0"	8' - 0"	3 PNL SLIDER
103	FIRST FLOOR	11' - 0"	8' - 0"	3 PNL SLIDER
104	FIRST FLOOR	2' - 4"	8' - 0"	
105	FIRST FLOOR	2' - 8"	8' - 0"	
106	FIRST FLOOR	3' - 0"	8' - 0"	POCKET
107	FIRST FLOOR	2' - 6"	8' - 0"	
108	FIRST FLOOR	2' - 6"	8' - 0"	
109	FIRST FLOOR	2' - 8"	8' - 0"	
110	FIRST FLOOR	4' - 6"	8' - 0"	DOUBLE CLOSET
111	FIRST FLOOR	2' - 6"	8' - 0"	POCKET
112	FIRST FLOOR	2' - 8"	8' - 0"	
113	FIRST FLOOR	2' - 4"	8' - 0"	
114	FIRST FLOOR	2' - 6"	8' - 0"	
115	FIRST FLOOR	2' - 6"	8' - 0"	POCKET
200	SECOND FLOOR PLAN	2' - 6"	7' - 0"	FIXED
201	SECOND FLOOR PLAN	2' - 8"	6' - 8"	
202	SECOND FLOOR PLAN	2' - 4"	6' - 8"	POCKET
203	SECOND FLOOR PLAN	2' - 4"	6' - 8"	POCKET
204	SECOND FLOOR PLAN	2' - 4"	6' - 8"	
205	SECOND FLOOR PLAN	2' - 0"	6' - 8"	
206	SECOND FLOOR PLAN	2' - 8"	6' - 8"	
207	SECOND FLOOR PLAN	2' - 8"	6' - 8"	
208	SECOND FLOOR PLAN	5' - 0"	6' - 8"	DOUBLE CLOSET
209	SECOND FLOOR PLAN	2' - 0"	2' - 6"	

WINDOW SCHEDULE					
TYPE MARK	WIDTH	HEIGHT	COUNT	FAMILY	COMMENTS
A	2' - 0"	2' - 0"	1	CSMT	
B	2' - 0"	2' - 0"	1	FG	
C	2' - 0"	3' - 0"	2	FG	RESTORE EXISTING WINDOW
D	2' - 0"	4' - 0"	1	Skylight-Flat	
E	2' - 0"	4' - 0"	4	CSMT	
F	2' - 0"	5' - 0"	3	SH	MATCH EXISTING WINDOW STYLE
G	2' - 0"	4' - 0"	2	SH	MATCH EXISTING WINDOW STYLE
H	2' - 0"	4' - 0"	1	FG	
I	2' - 6"	2' - 6"	1	CSMT	
J	2' - 6"	5' - 0"	4	CSMT	
K	2' - 6"	5' - 0"	5	FG	
L	2' - 6"	7' - 0"	2	FG	
M	2' - 6"	9' - 0"	2	FG	
N	2' - 10"	1' - 7 1/2"	1	FG	RESTORE EXISTING TRANSOM WINDOW
O	2' - 10"	6' - 6"	1	SH	RESTORE EXISTING WINDOW
P	2' - 10"	6' - 9 1/2"	1	SH	RESTORE EXISTING WINDOW
Q	3' - 0"	3' - 0"	1	FG	
R	3' - 5"	6' - 6"	1	SH	RESTORE EXISTING WINDOW
S	3' - 5"	6' - 6"	1	SH	MATCH EXISTING WINDOW STYLE
T	3' - 6"	2' - 0"	8	FG	



RESIDENTIAL & HOSPITALITY
ARCHITECTURE & PLANNING

2124 E. 6th Street
Ste. 106
Austin, TX 78702
(512) 473. 8228 Voice

www.element5architecture.com

BLANCO
RESIDENCE

1013 BLANCO STREET
AUSTIN TX 78703

SCHEDULES

DATE: 9.28.18

DRAWN: SA

A 4.0

© COPYRIGHT 2018 , E5A .
ALL RIGHTS RESERVED